



ACK
 20 NOV 1986 (A.M.)
 RECEIVED
 REF TO:
 PLANNING AND TOWN AND COUNTRY PLANNING ACTS
 DEPARTMENT

TP 8602230

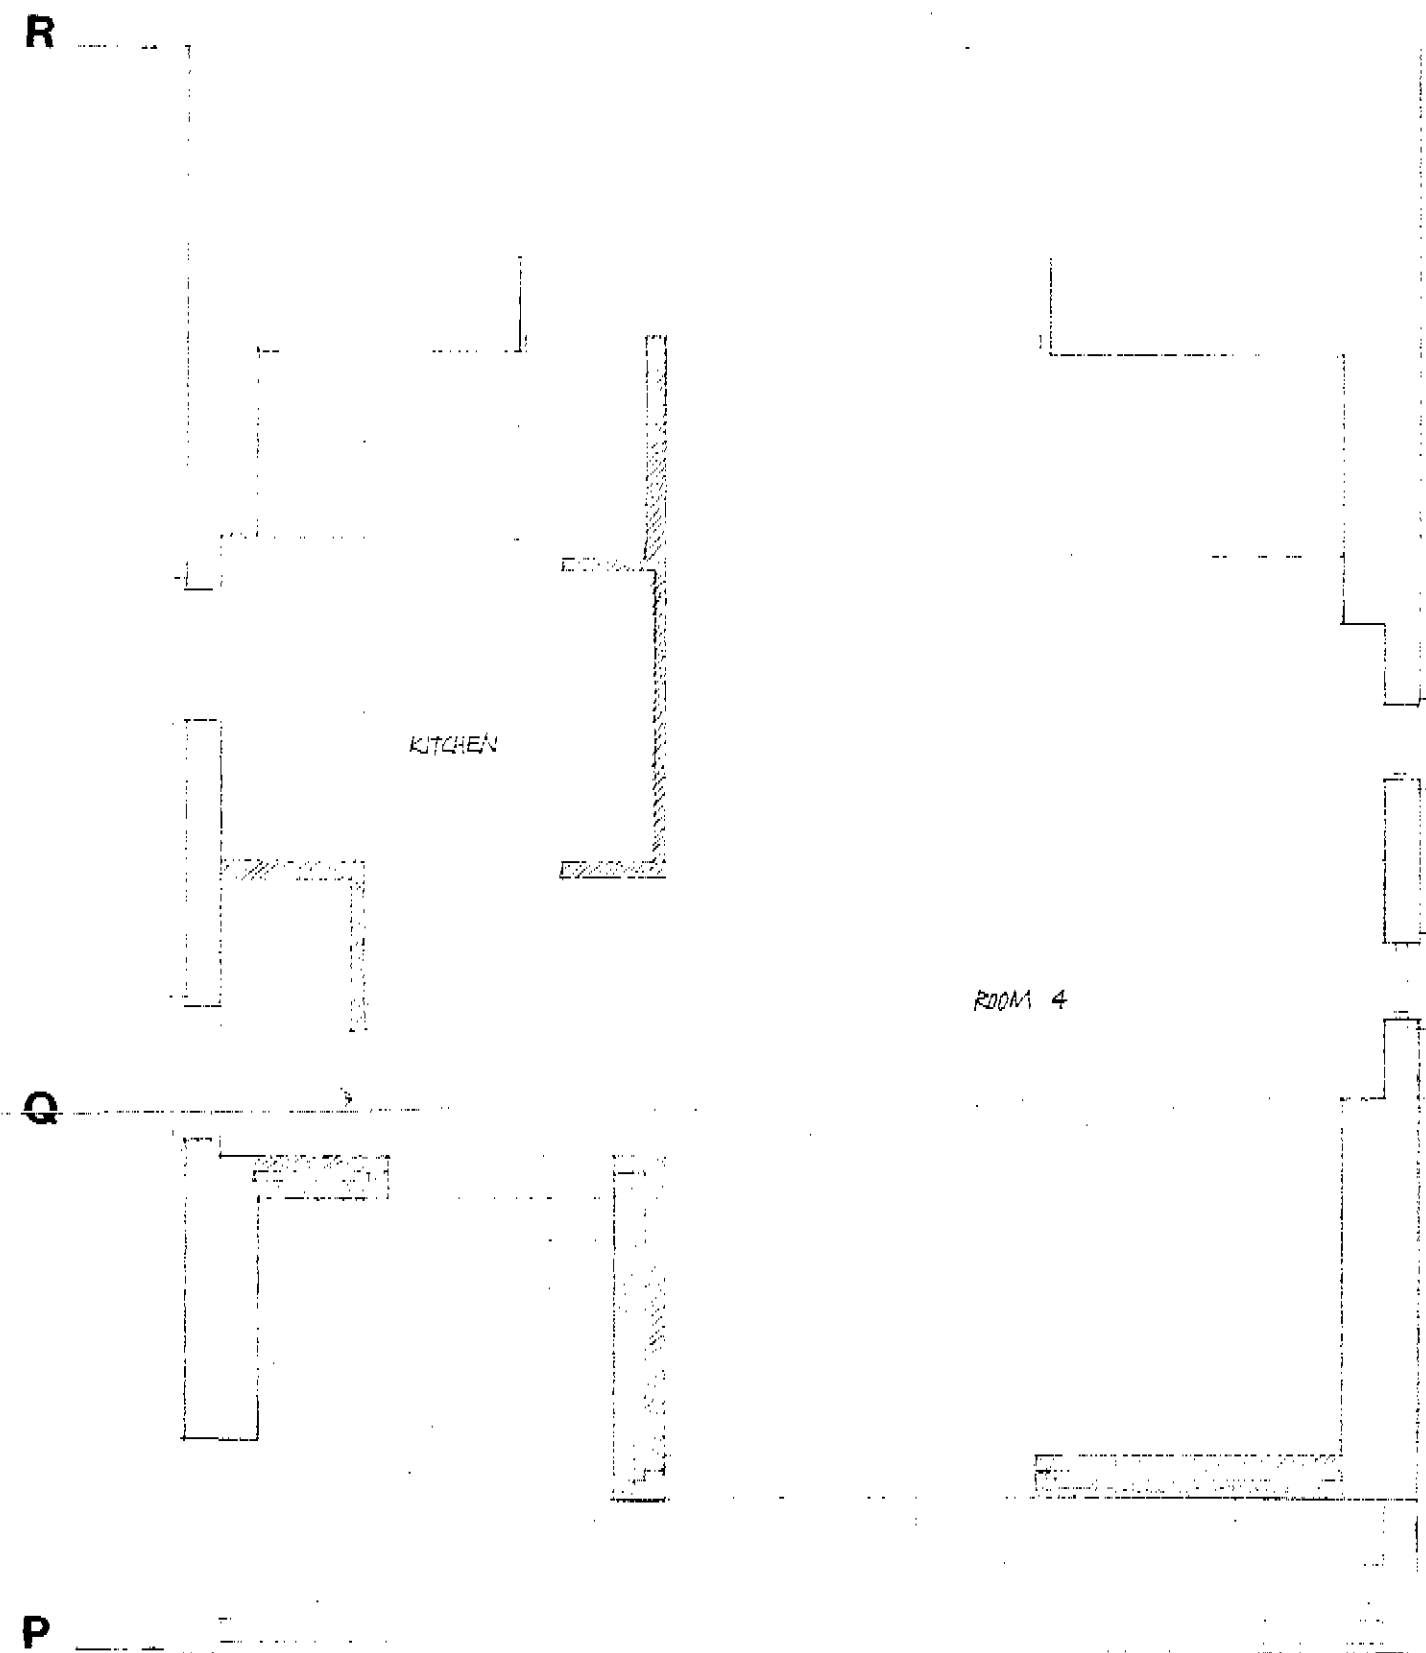


PLAN 3RD FLOOR

ALL EXISTING INTERNAL PARTITIONS
 TO BE REMOVED AND REBUILT AS
 SHOWN
 EXISTING ROOF STRUCTURE TO BE
 RETAINED BETW R+Q. EXISTING
 DORMER TO FRONT ELEVATION TO BE
 ALTERED
 ROOF STRUCTURE TO BE REBUILT BETW P+Q

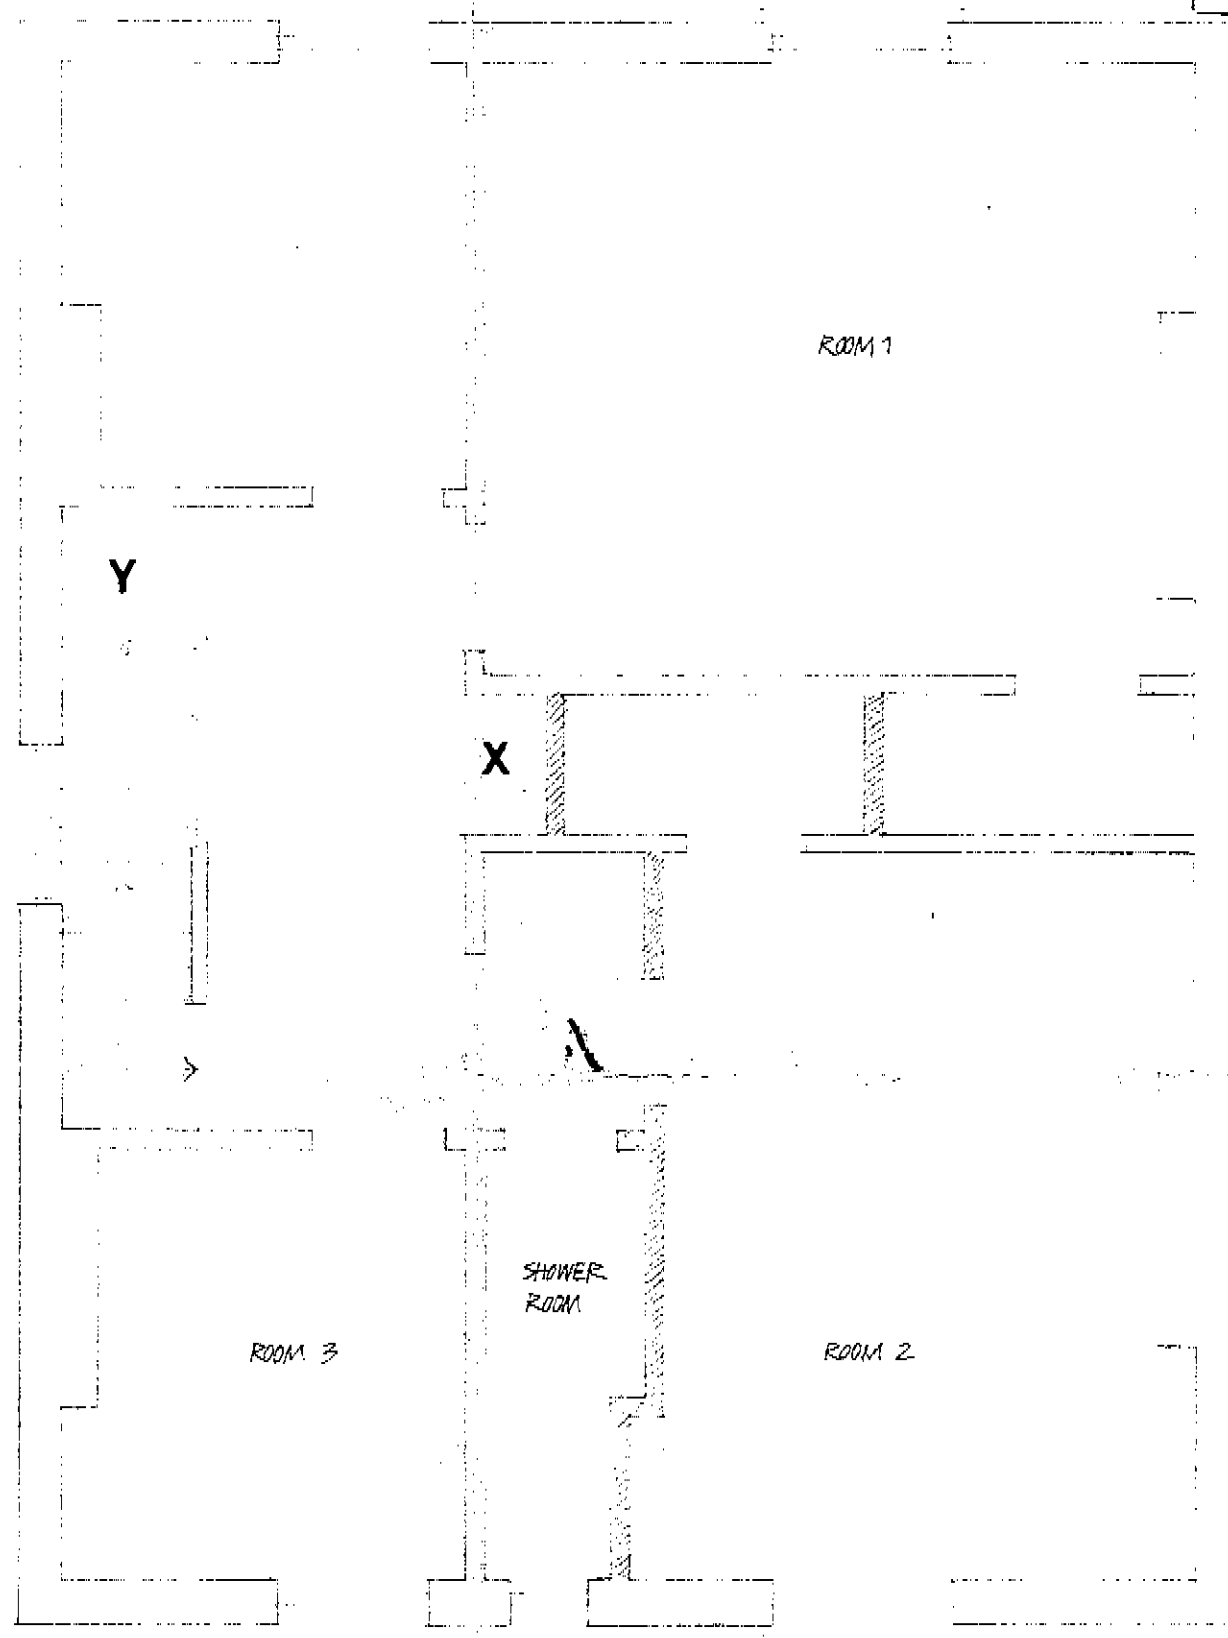

PLAN 2ND FLOOR

EXISTING STAIR AT X TO BE REMOVED
 NEW STAIR TO BE BUILT OVER EXISTING AT Y
 PROPOSED NEW PARTITIONS SHOWN HATCHED

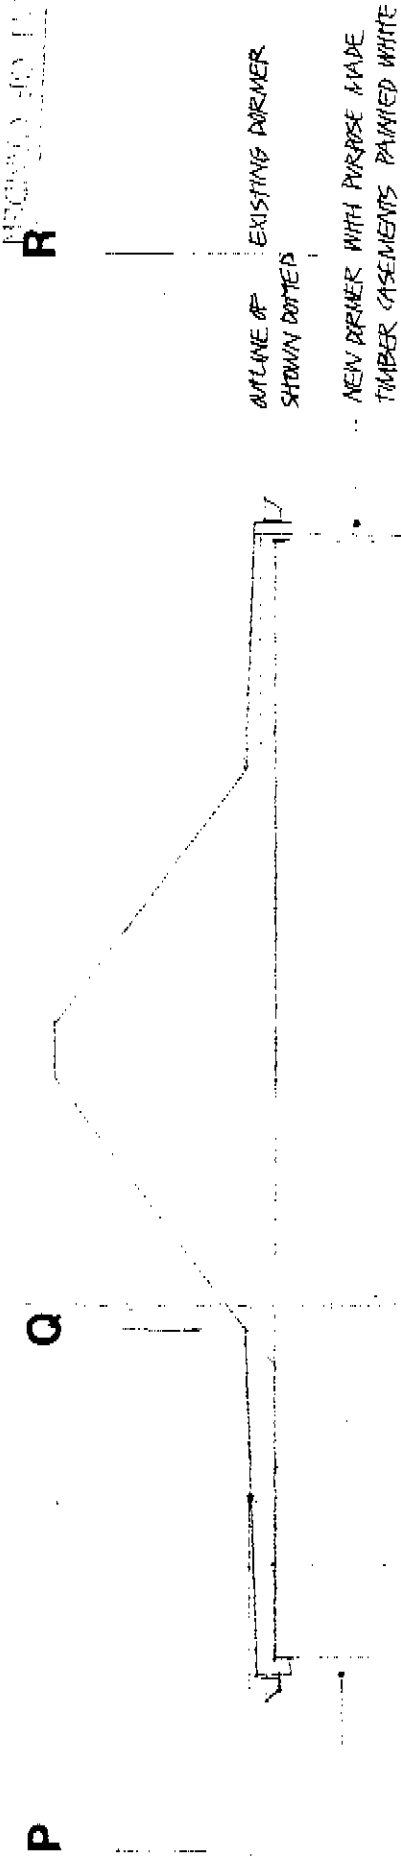


NEW LEAD COVERED ROOF
 NEW PURPOSE WHITE TIMBER
 DOORS PAINTED WHITE

LONDON BOROUGH OF CAMDEN
 TOWN AND COUNTRY PLANNING ACTS
 12 FEB 1987
 PLANS ☒ APPROVED
 NOT ☐ APPROVED
 ON BEHALF OF THE COUNCIL

Richard Hobin dipArch MistructE Renate Prince BA dipIng
 83 Fitzjohns Avenue London NW3 01 435 4038

job	PROPOSED ALTERATIONS AT 20 WILLOW RD NW3	scale	1:50
drawing	PLANS + SECTION 2ND + 3RD FLOORS	2	date JUN 1986


PLANNING AND COMMUNITY
DEPARTMENT
20 NOV 1986 (A.M.)
RECEIVED
REF. TO:
ACK.

 

AS EXISTING:

PROPOSED ALTERATIONS


ELEVATION AS EXISTING

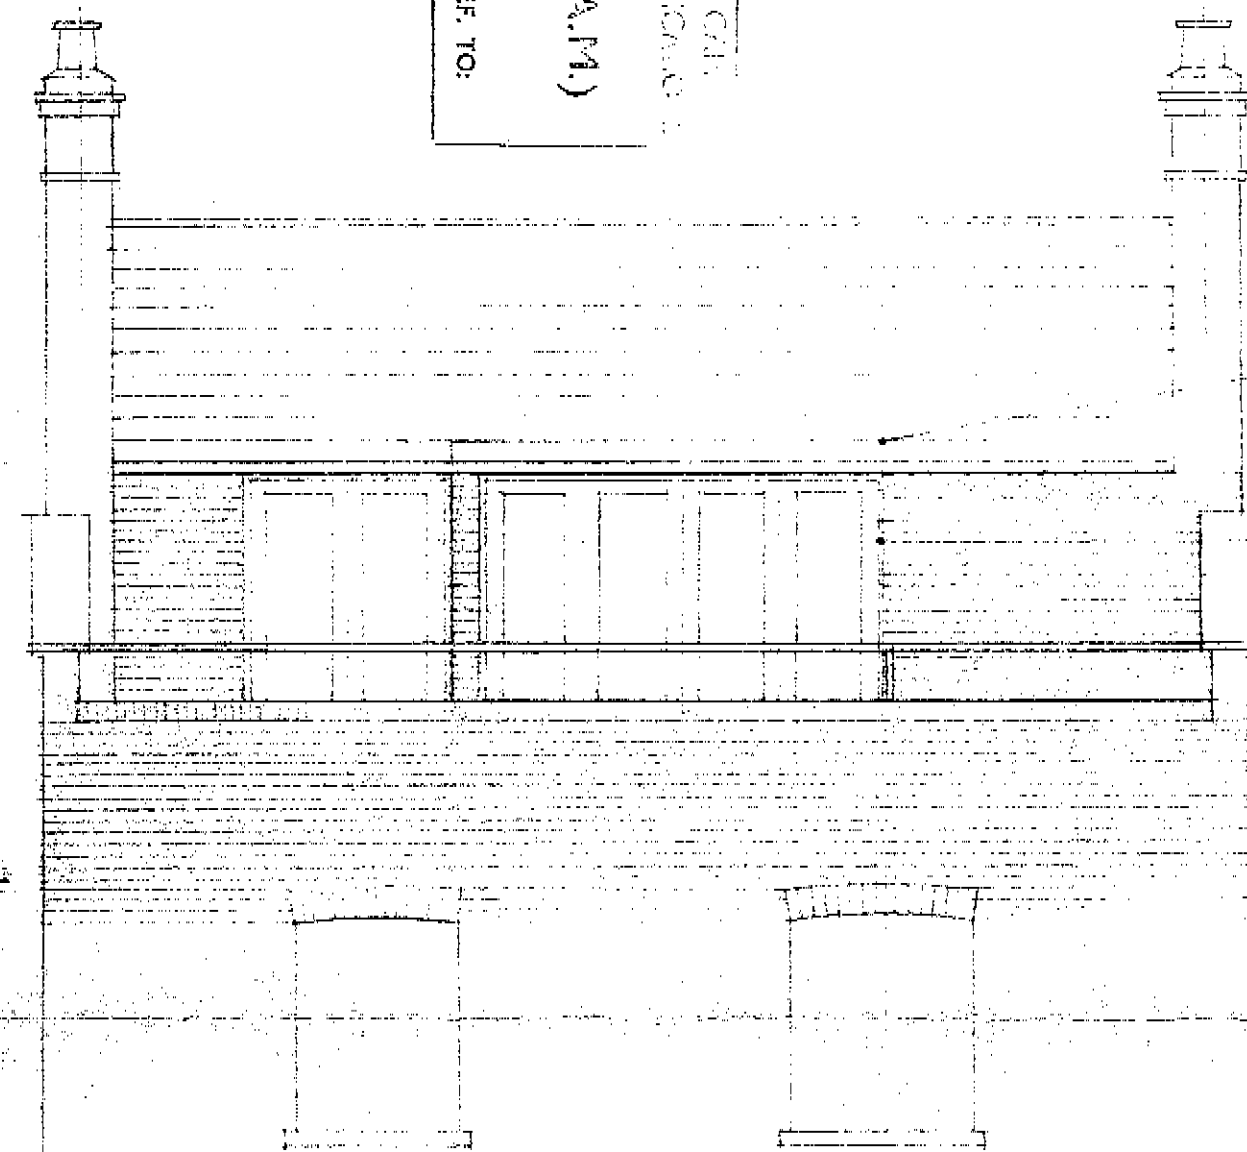

LEAD COVERED ROOF

PURPOSE MADE TIMBER DOOR
PAINTED WHITE

REAR ELEVATION

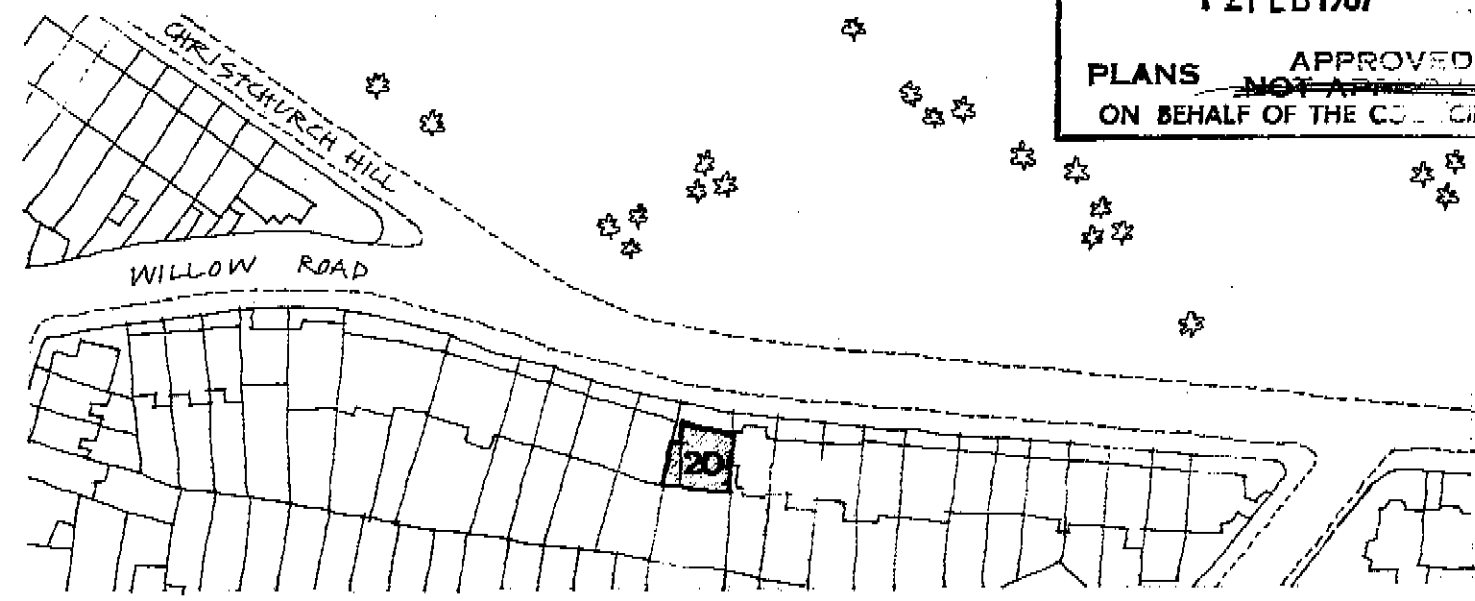


LOCATION PLAN

LONDON BOROUGH OF CAMDEN
TOWN AND COUNTRY PLANNING ACTS
12 FEB 1987
PLANS ~~NOT APPROVED~~ APPROVED
ON BEHALF OF THE COUNCIL


Richard Robin G. Archibald 83 Fitzjohn Avenue London NW3 0J 425 4038		
job: <u>RESEARCH ASSISTANT AT LONDON EDWARDS</u>	salary: <u>21,500</u>	
training: <u>EDINBURGH UNIV. GRADUATE</u>	<u>1</u>	date: <u>NOV 86</u>

LONDON BOROUGH OF CAMB
PLANNING AND CONSERVATION
DEPARTMENT
20 NOV 1994 (A.M.)
RECEIVED
ACK. REF. TO:

TP 8602230

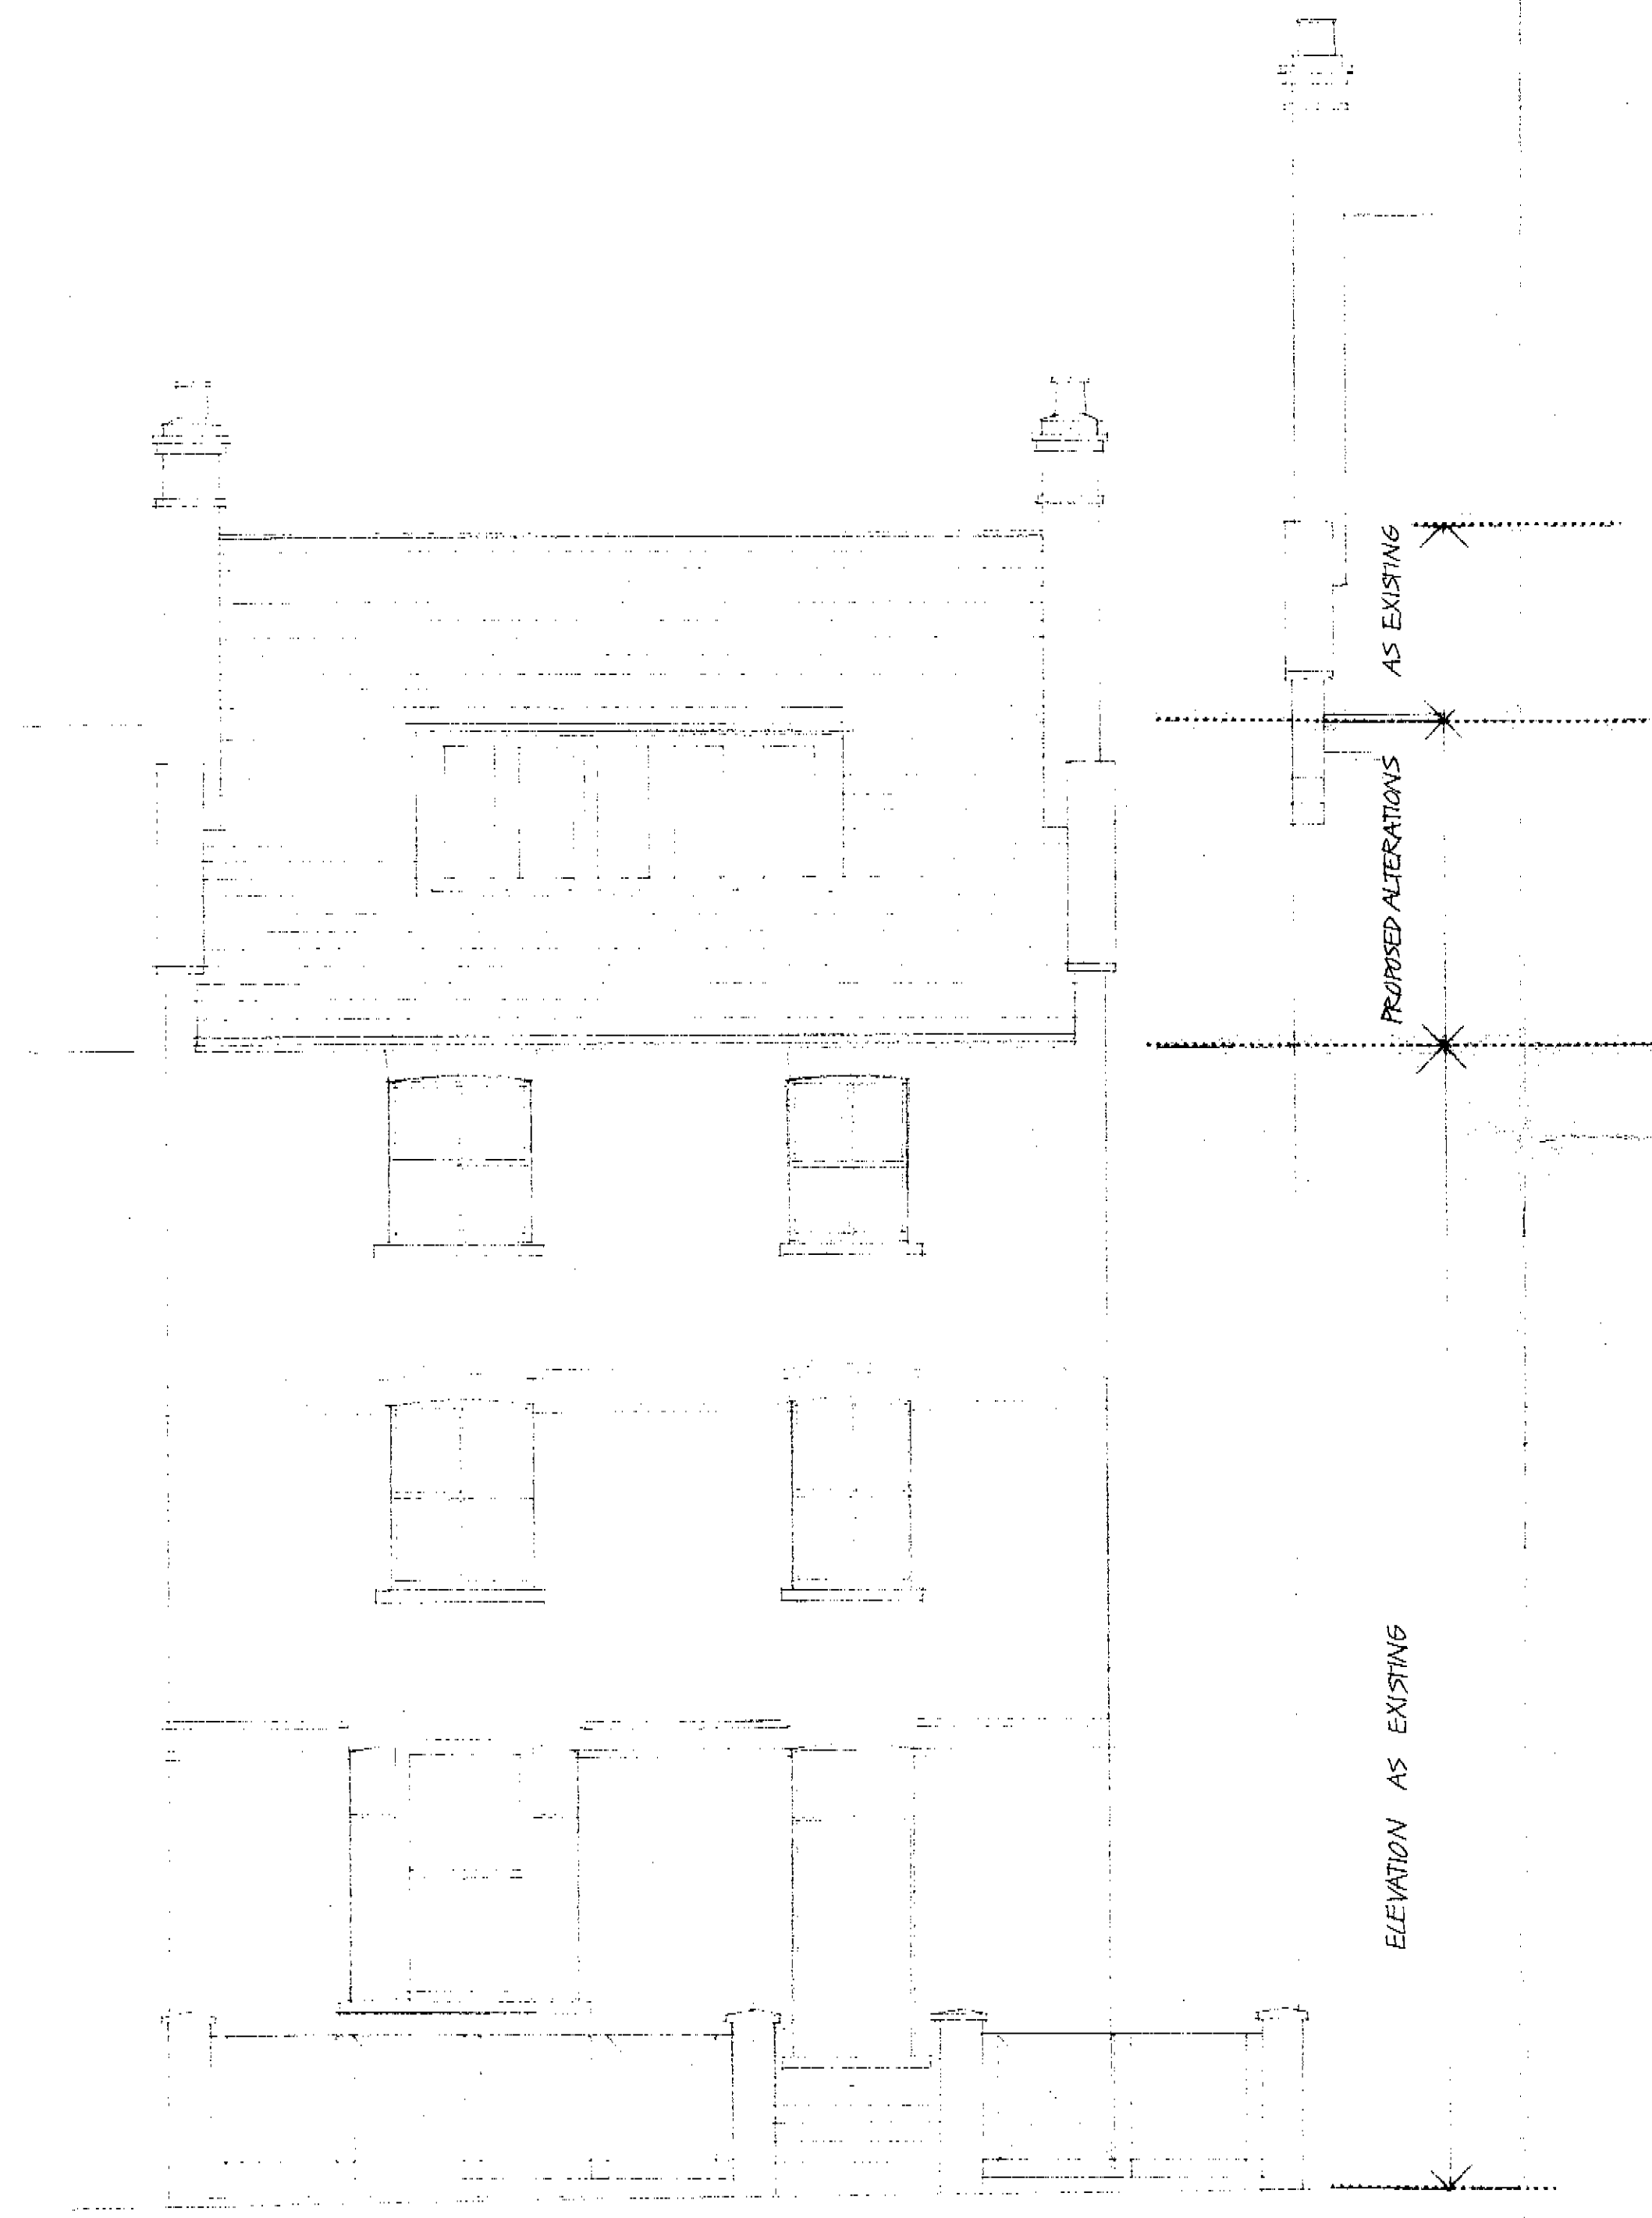


ELEVATION TO WILLOW ROAD

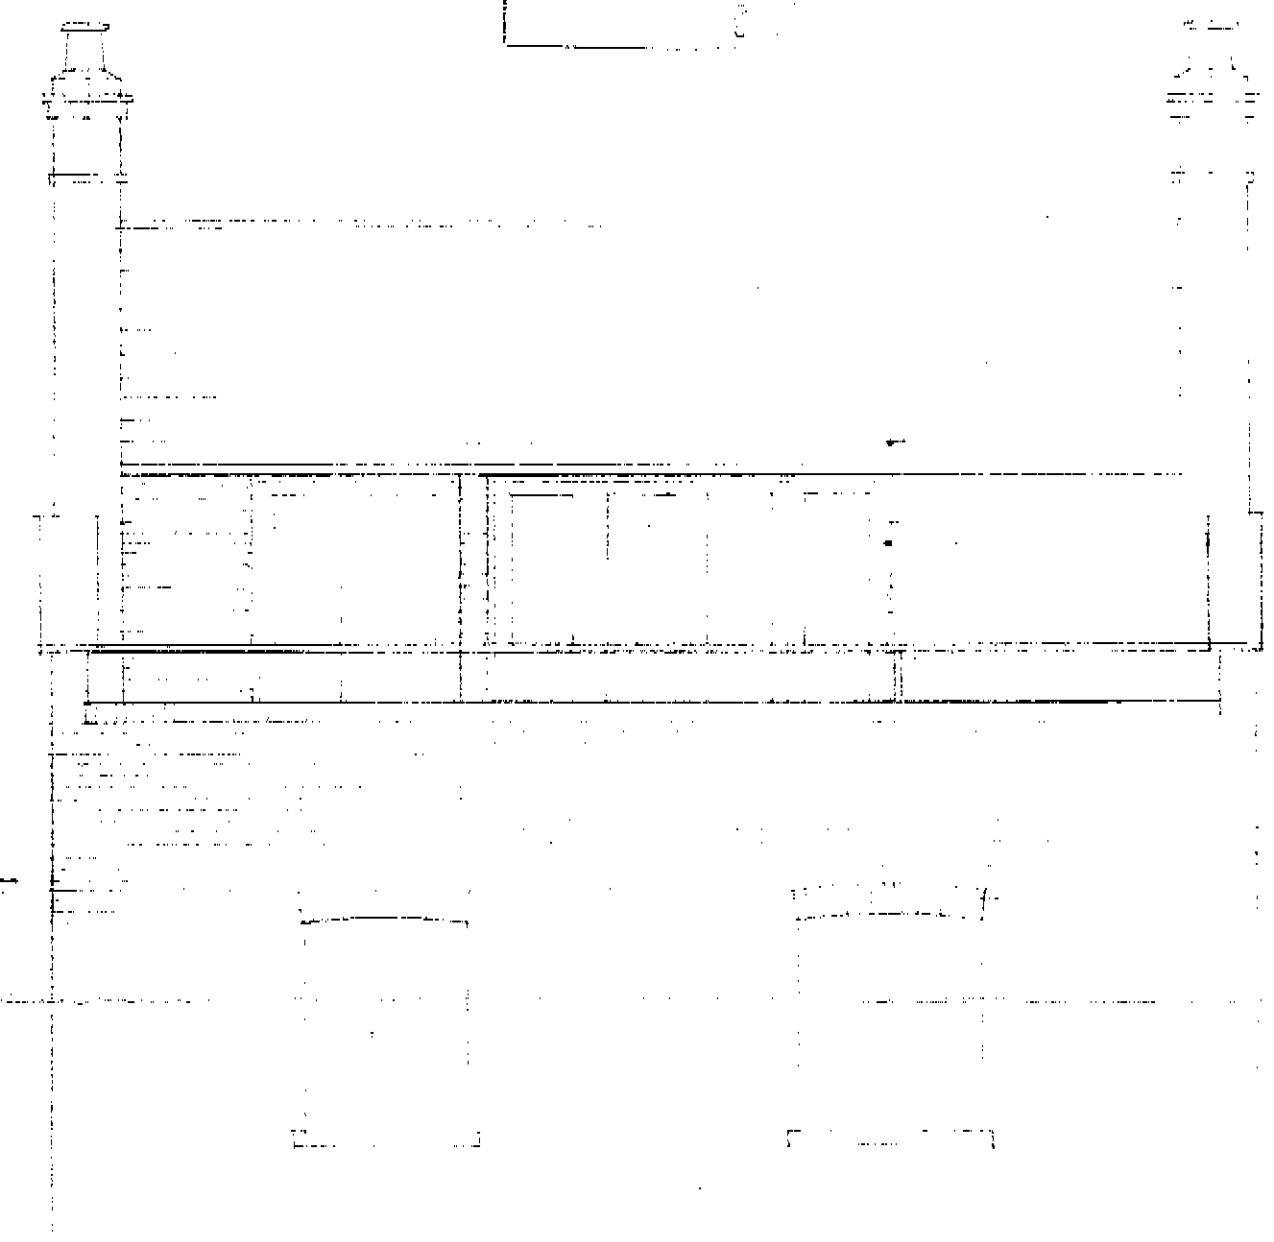

REAR ELEVATION

LEAD COVERED ROOF

PURPOSE MADE TIMBER WORKS
PAINTED WHITE

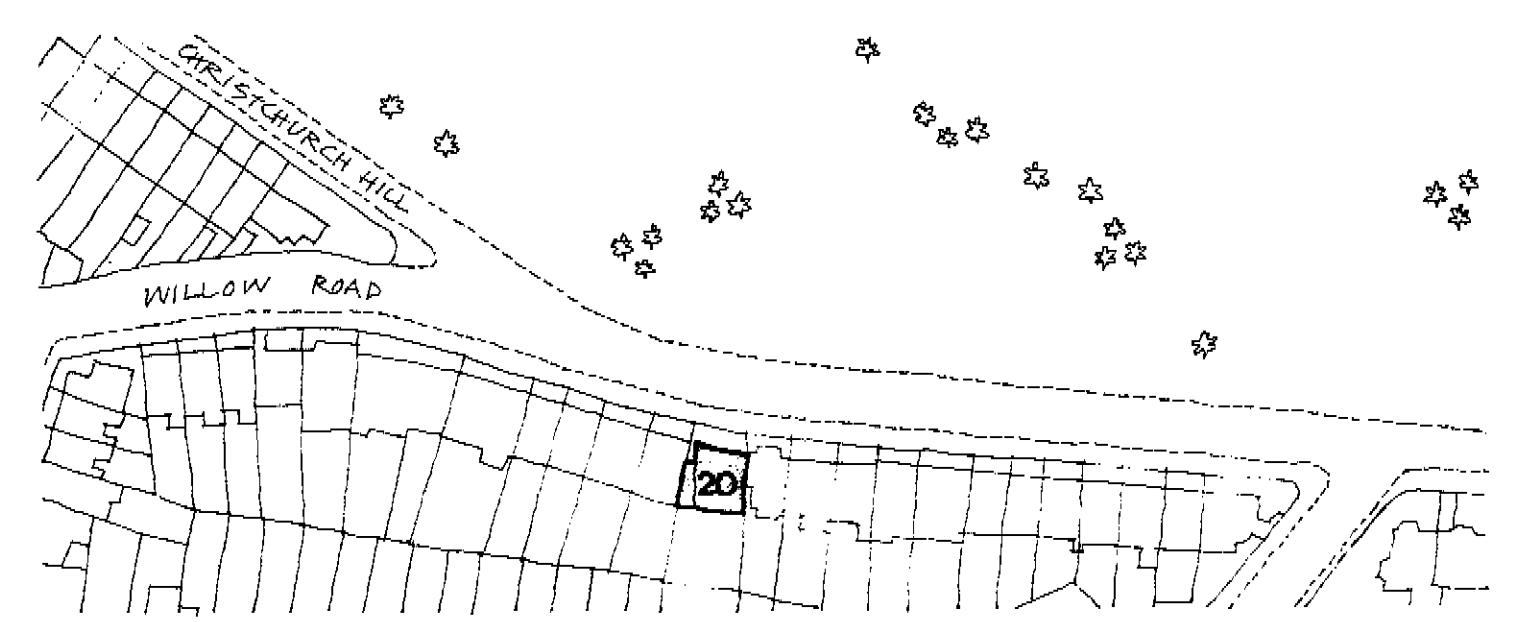

LOCATION PLAN

Richard Hobin dipArch MistructE Renate Prince BA dip ling 83 Fitzjohns Avenue London NW3 01 435 4038		
job	PROPOSED ALTERATIONS AT 20 WILLOW RD NW3	scale 1:250
drawing	FRONT AND REAR ELEVATIONS	1 date NOV 1994