


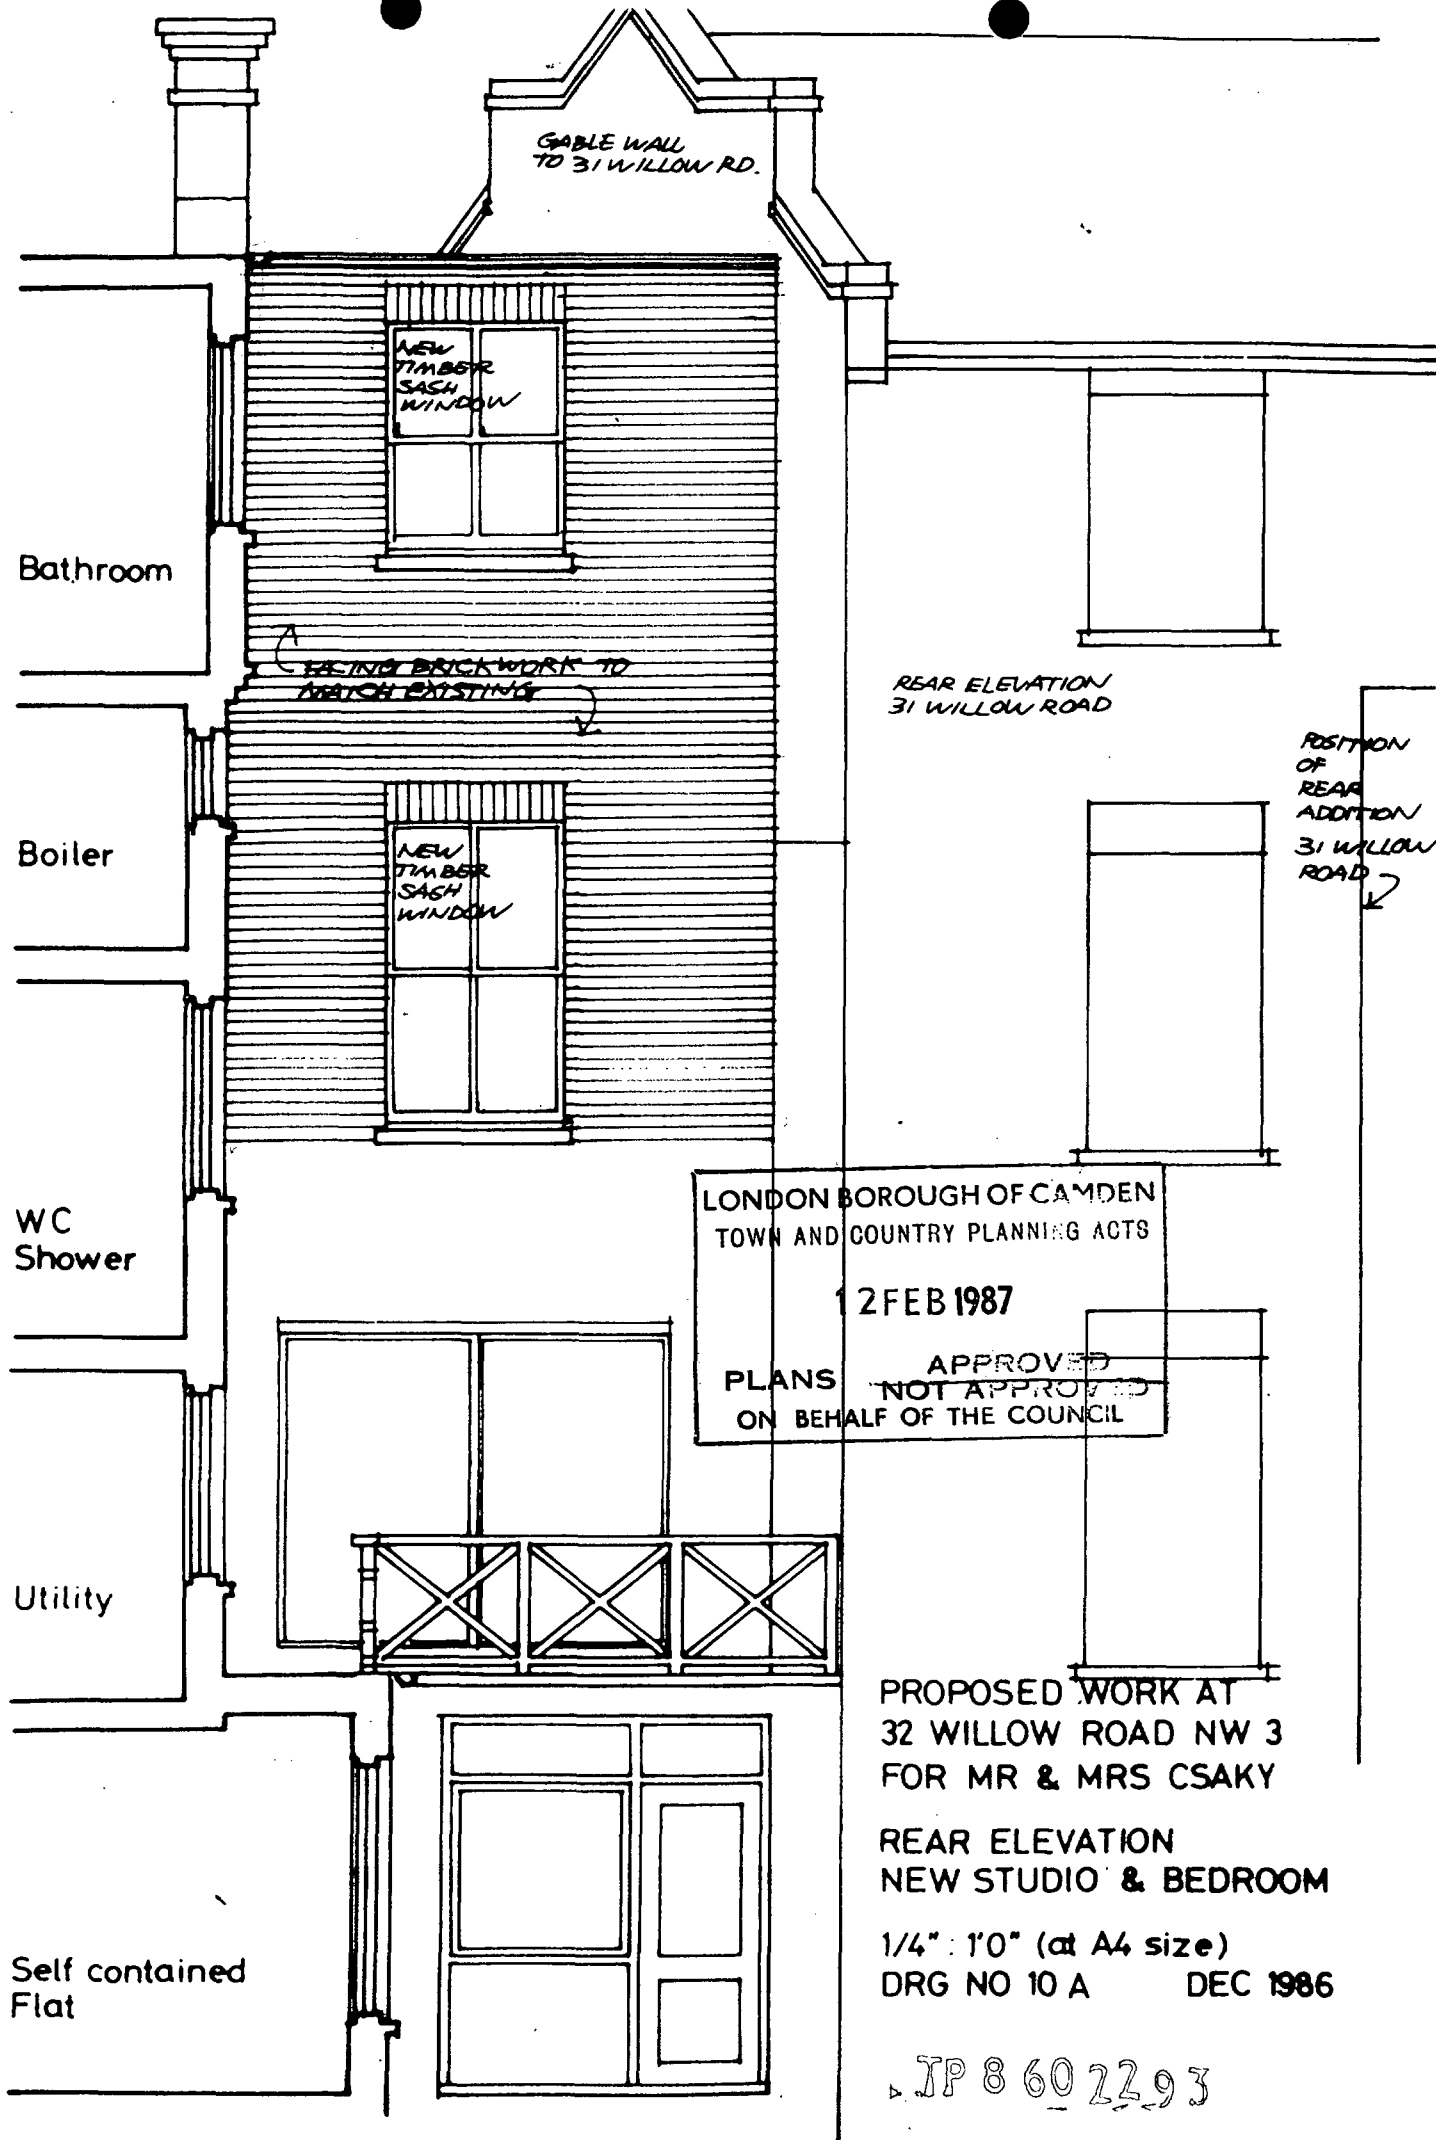

GABLE WALL  
TO 31 WILLOW RD.

NEW  
TIMBER  
SASH  
WINDOW

Bathroom

FACING BRICKWORK TO  
MATCH EXISTING

Boiler

NEW  
TIMBER  
SASH  
WINDOW

REAR ELEVATION  
31 WILLOW ROAD

POSITION  
OF  
REAR  
ADDITION  
31 WILLOW  
ROAD

WC  
Shower

LONDON BOROUGH OF CAMDEN  
TOWN AND COUNTRY PLANNING ACTS

12 FEB 1987

PLANS APPROVED  
NOT APPROVED  
ON BEHALF OF THE COUNCIL

Utility


Self contained  
Flat

PROPOSED WORK AT  
32 WILLOW ROAD NW 3  
FOR MR & MRS CSAKY

REAR ELEVATION  
NEW STUDIO & BEDROOM

1/4" : 1'0" (at A4 size)  
DRG NO 10 A DEC 1986

JP 8 60 2293

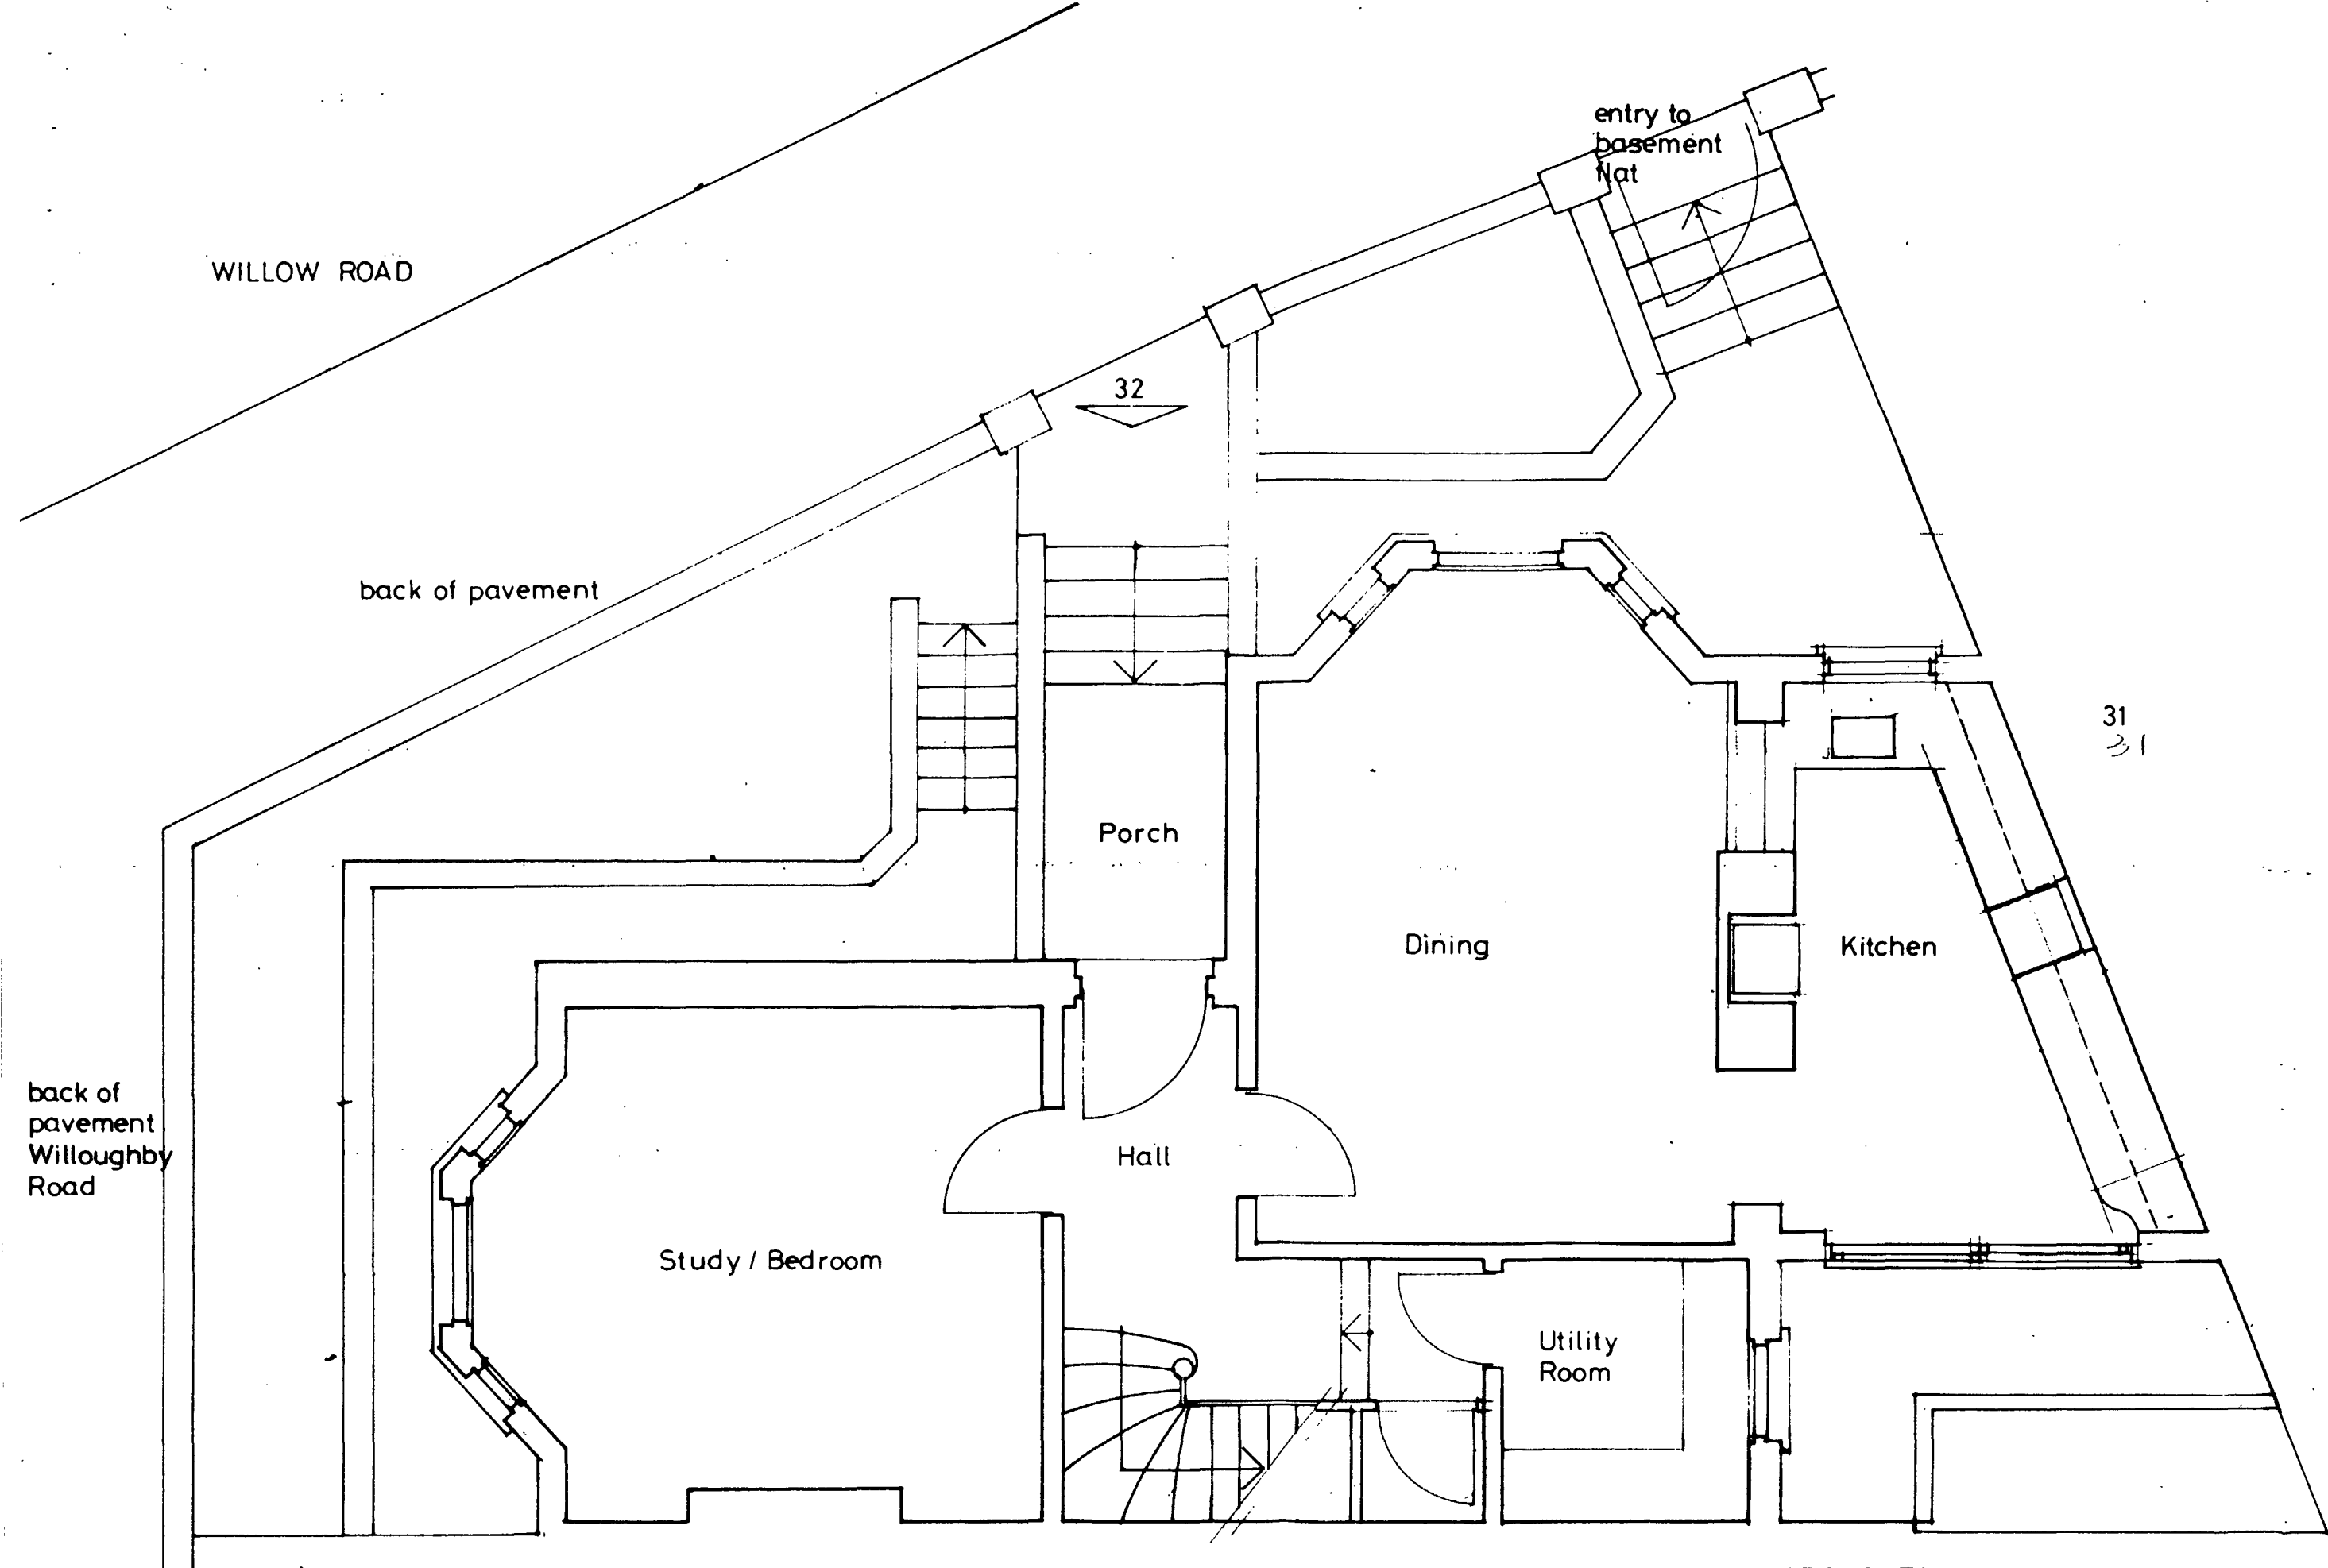

PROPOSED WORK AT 32 WILLOW ROAD NW 3  
FOR MR & MRS CSAKY


GROUND FLOOR PLAN : AS EXISTING

1/4" : 1'0" (at A3 size)


DRG NO 2 A

DEC 1985

SIDE ELEVATION

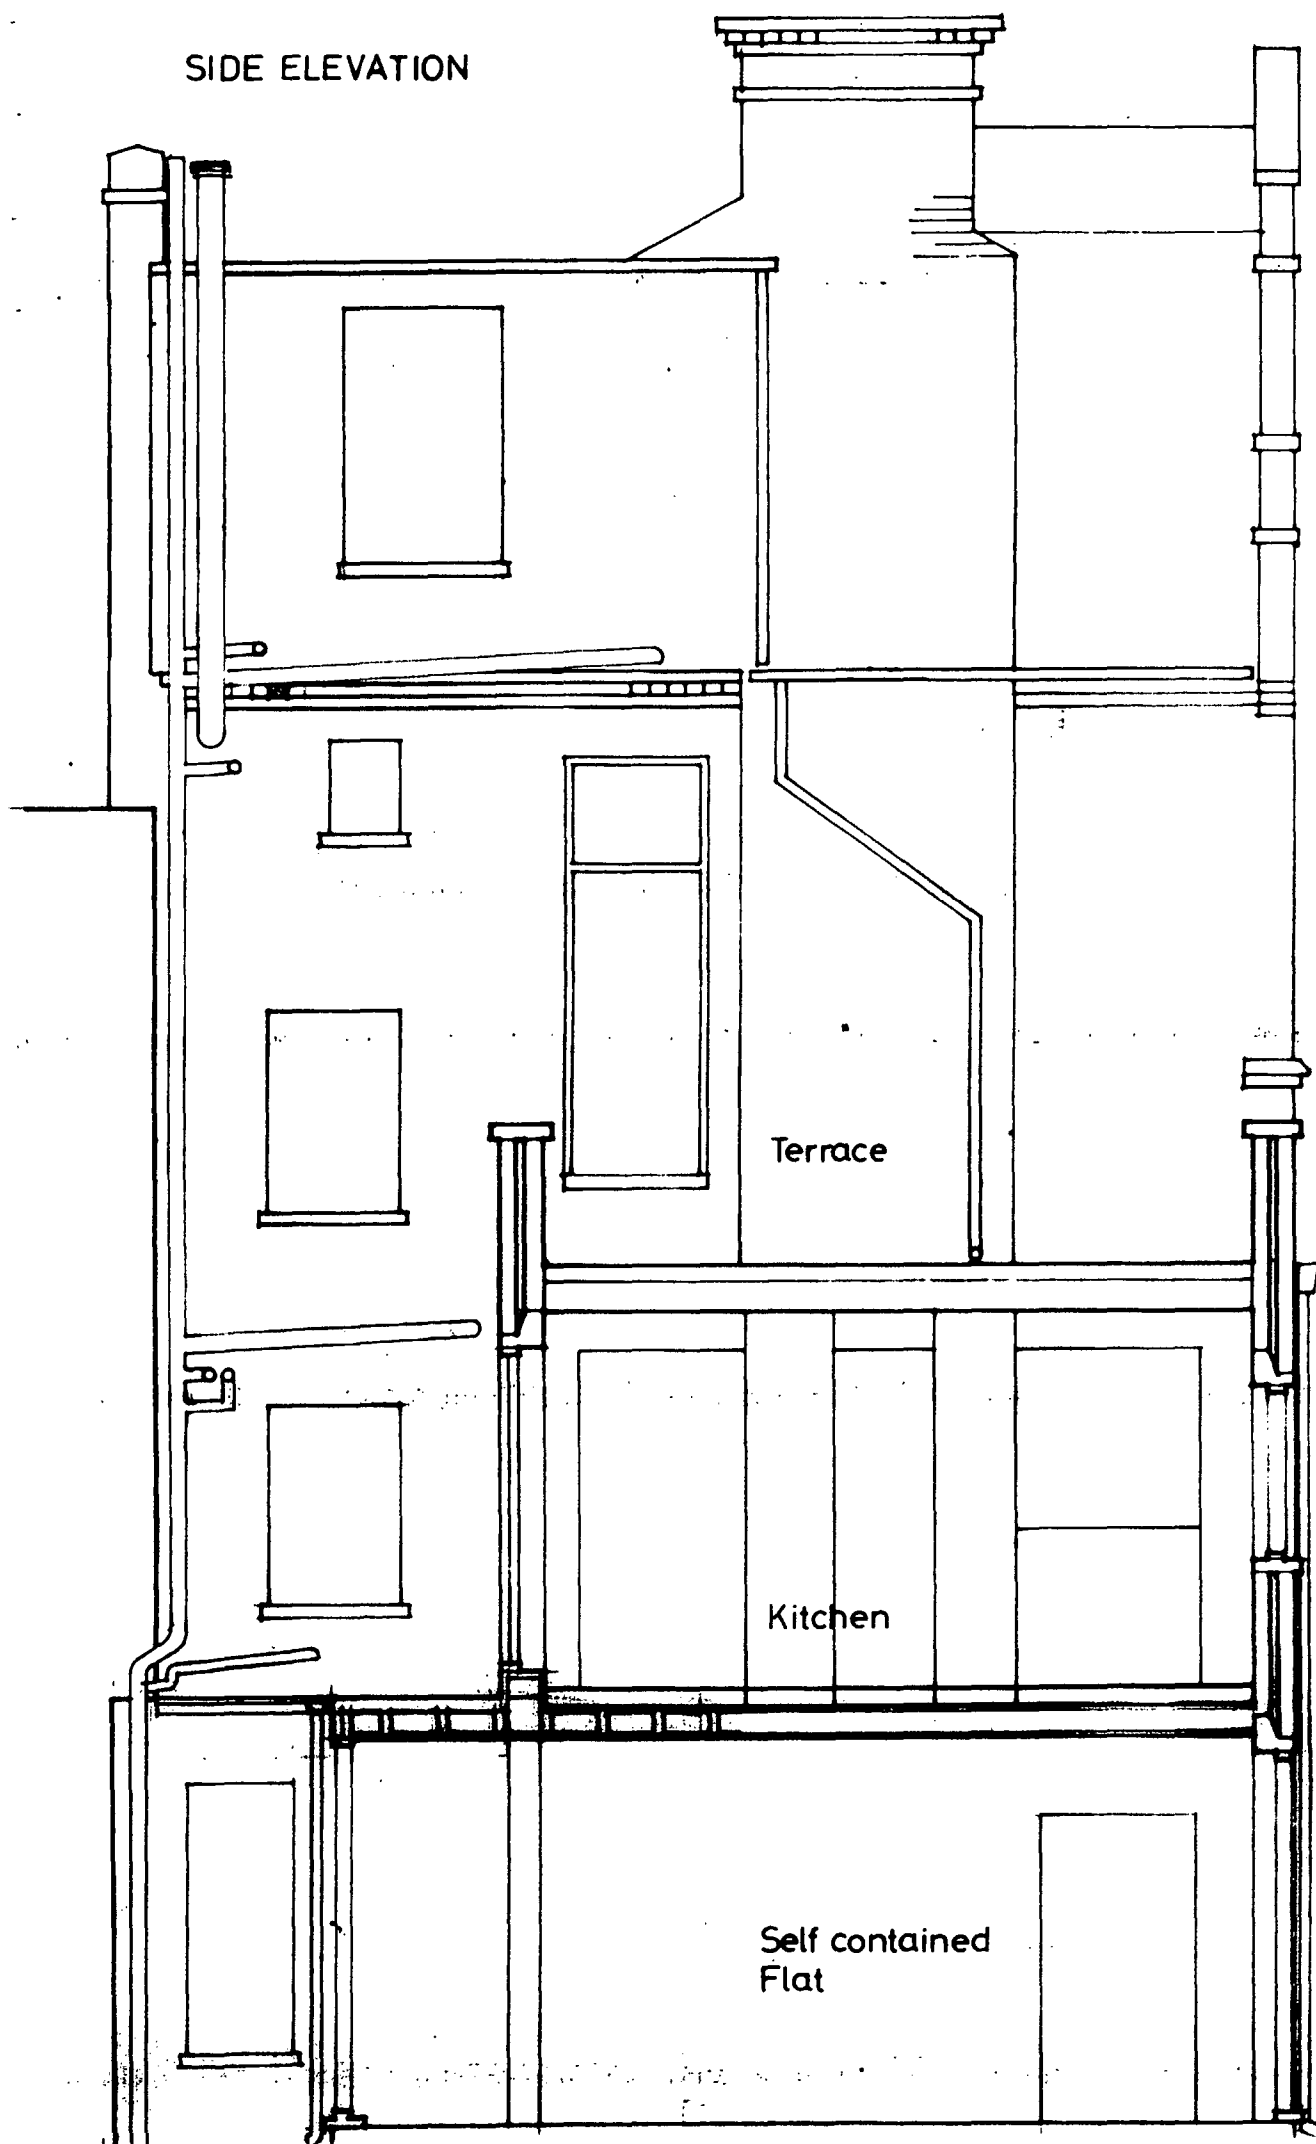

FRONT ELEVATION

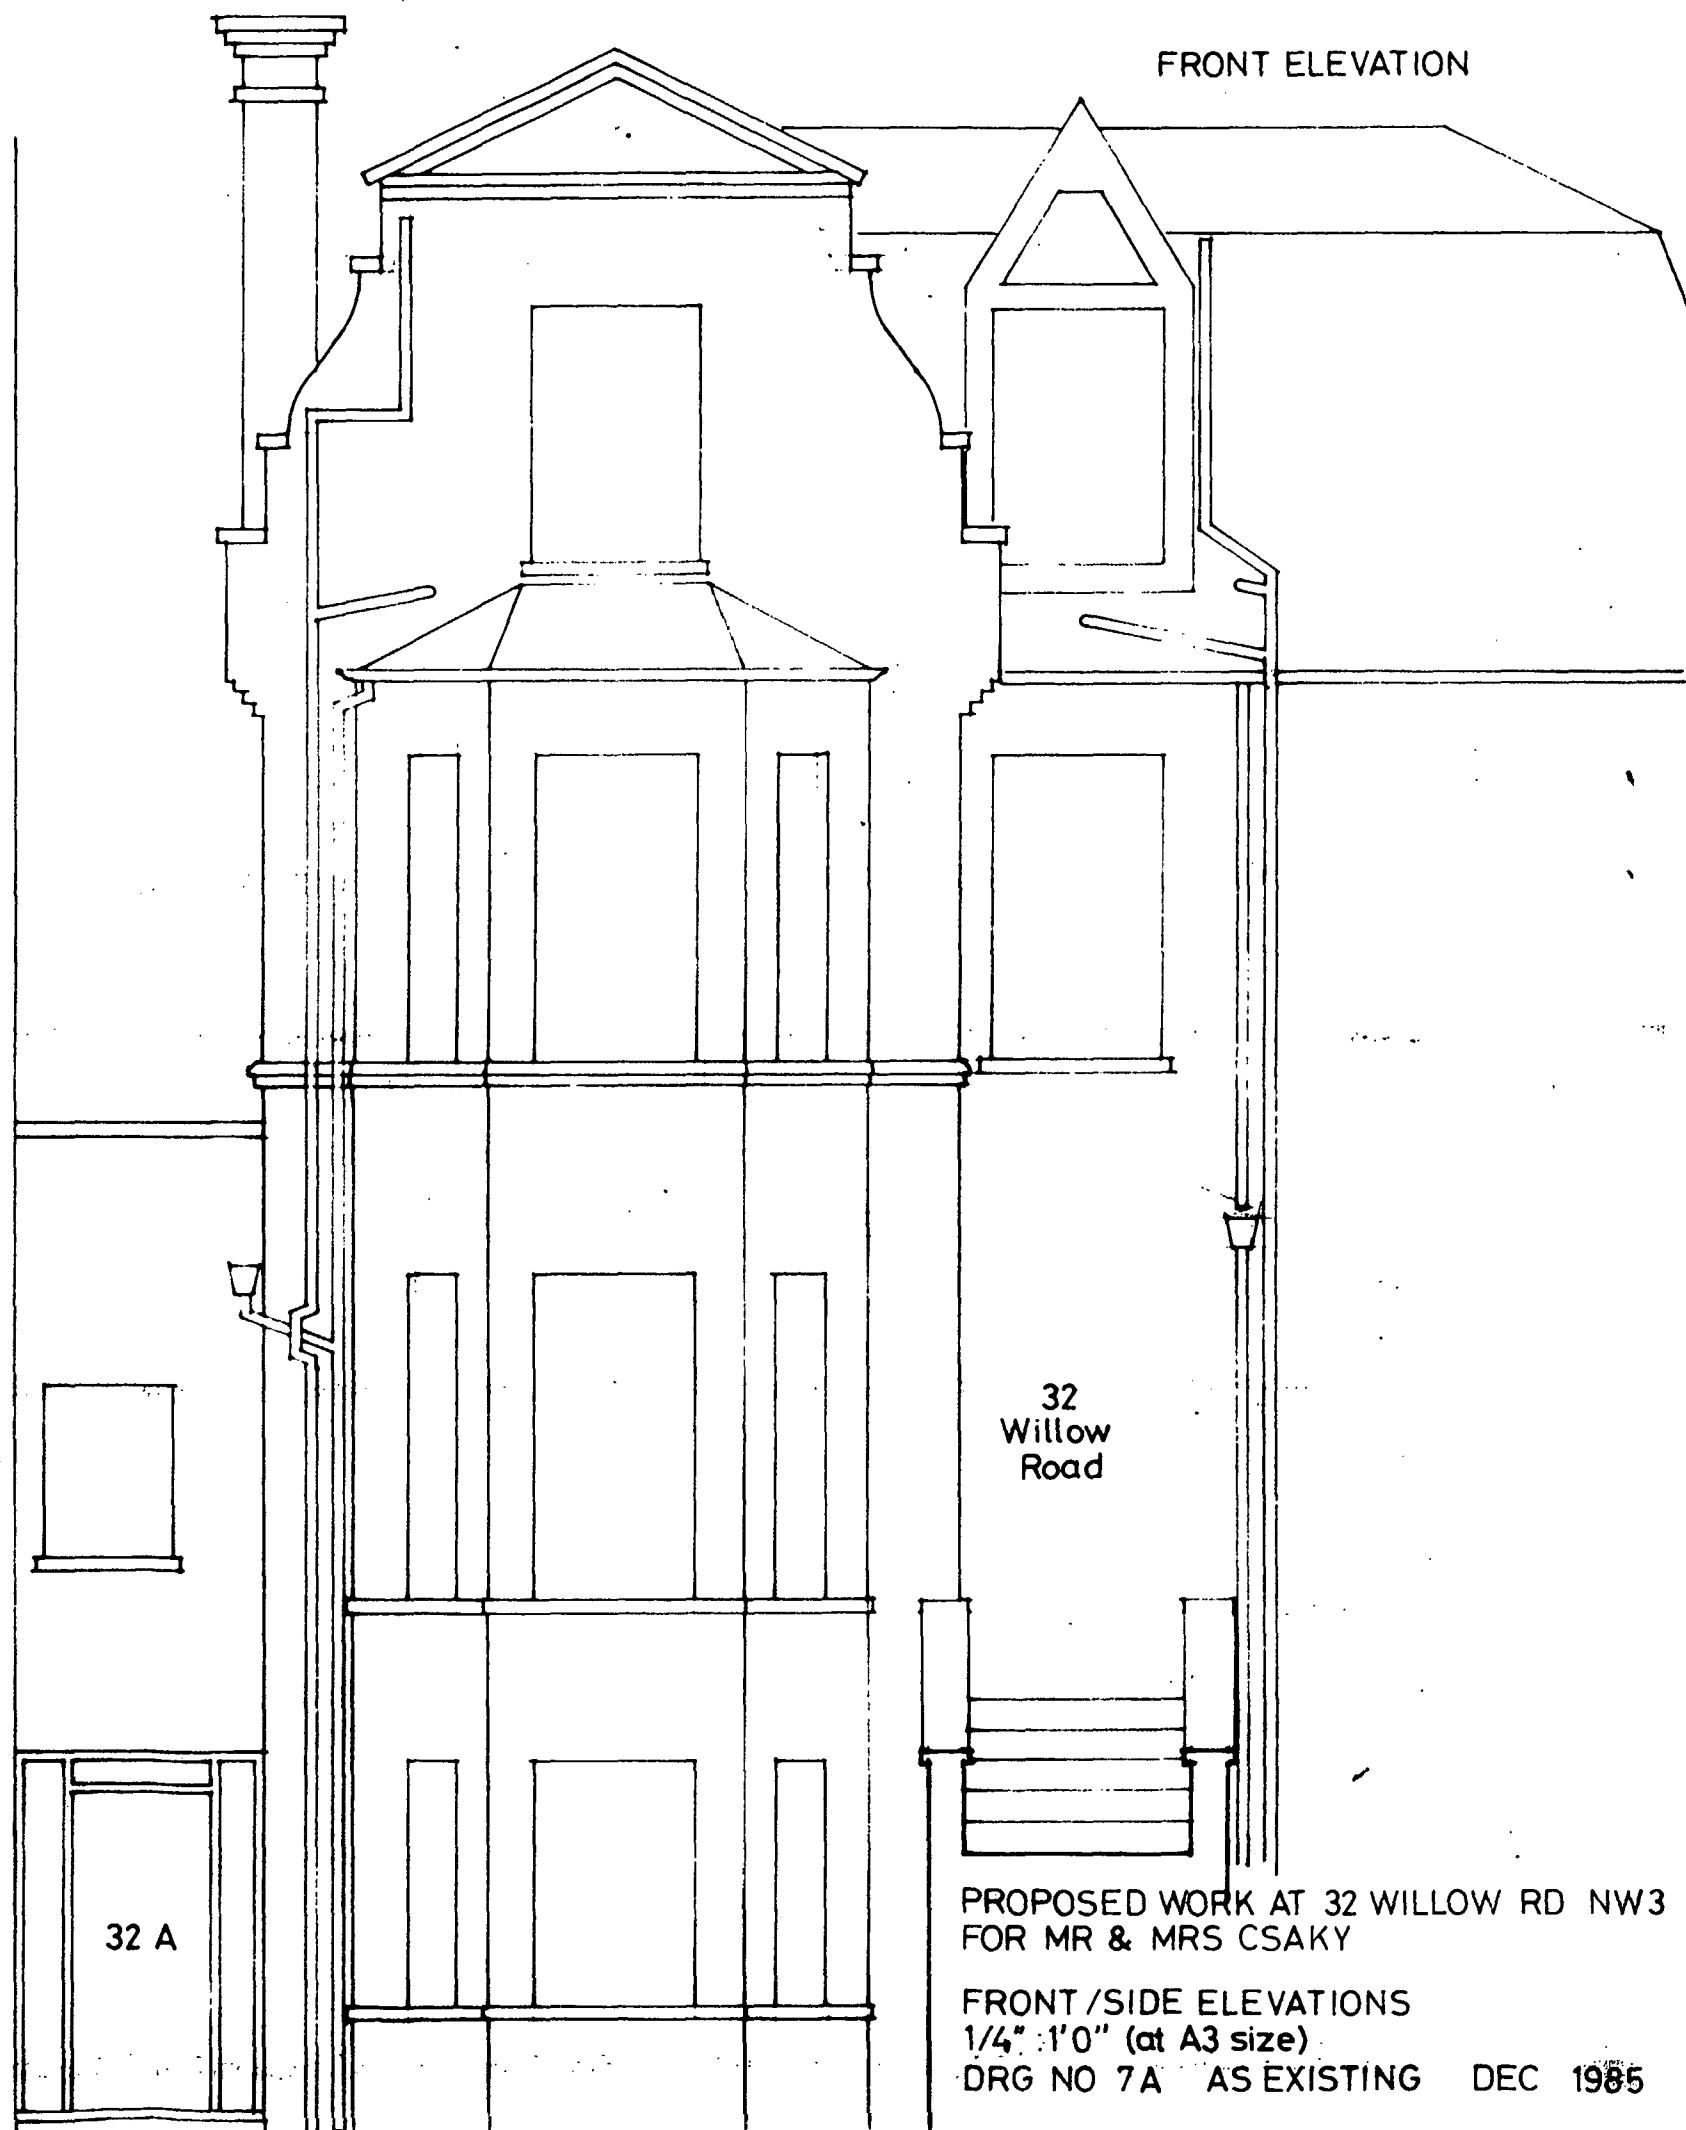

31  
Willow  
Road



32  
Willow  
Road

32 A

PROPOSED WORK AT 32 WILLOW RD NW3  
FOR MR & MRS CSAKY

FRONT /SIDE ELEVATIONS  
1/4" = 1'0" (at A3 size)

DRG NO 7A AS EXISTING DEC 1985

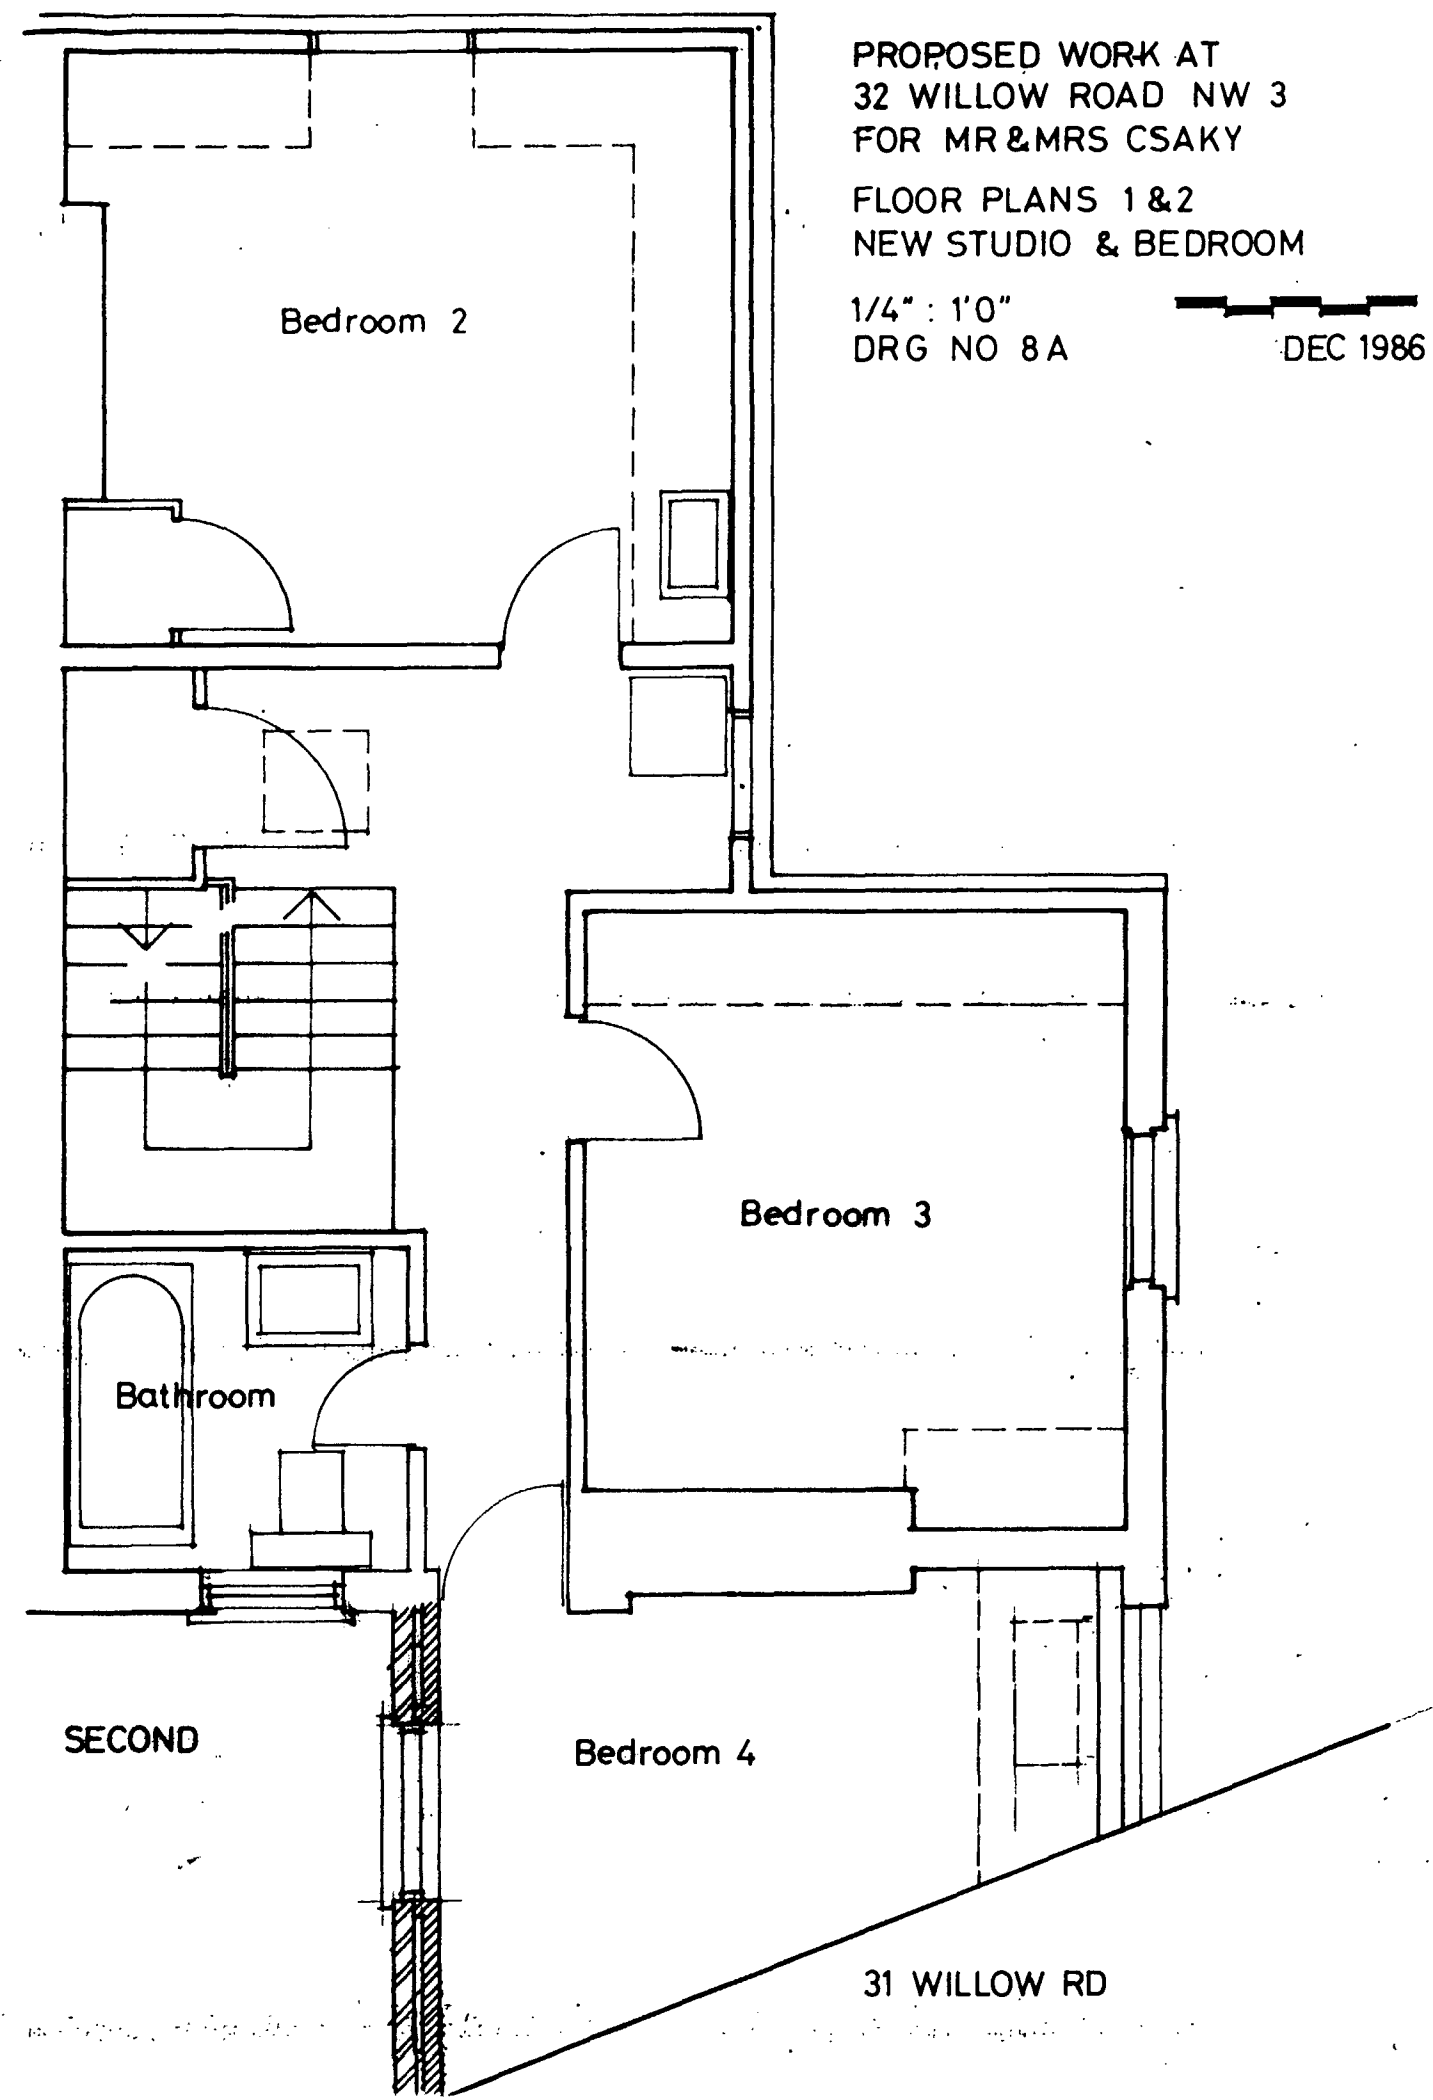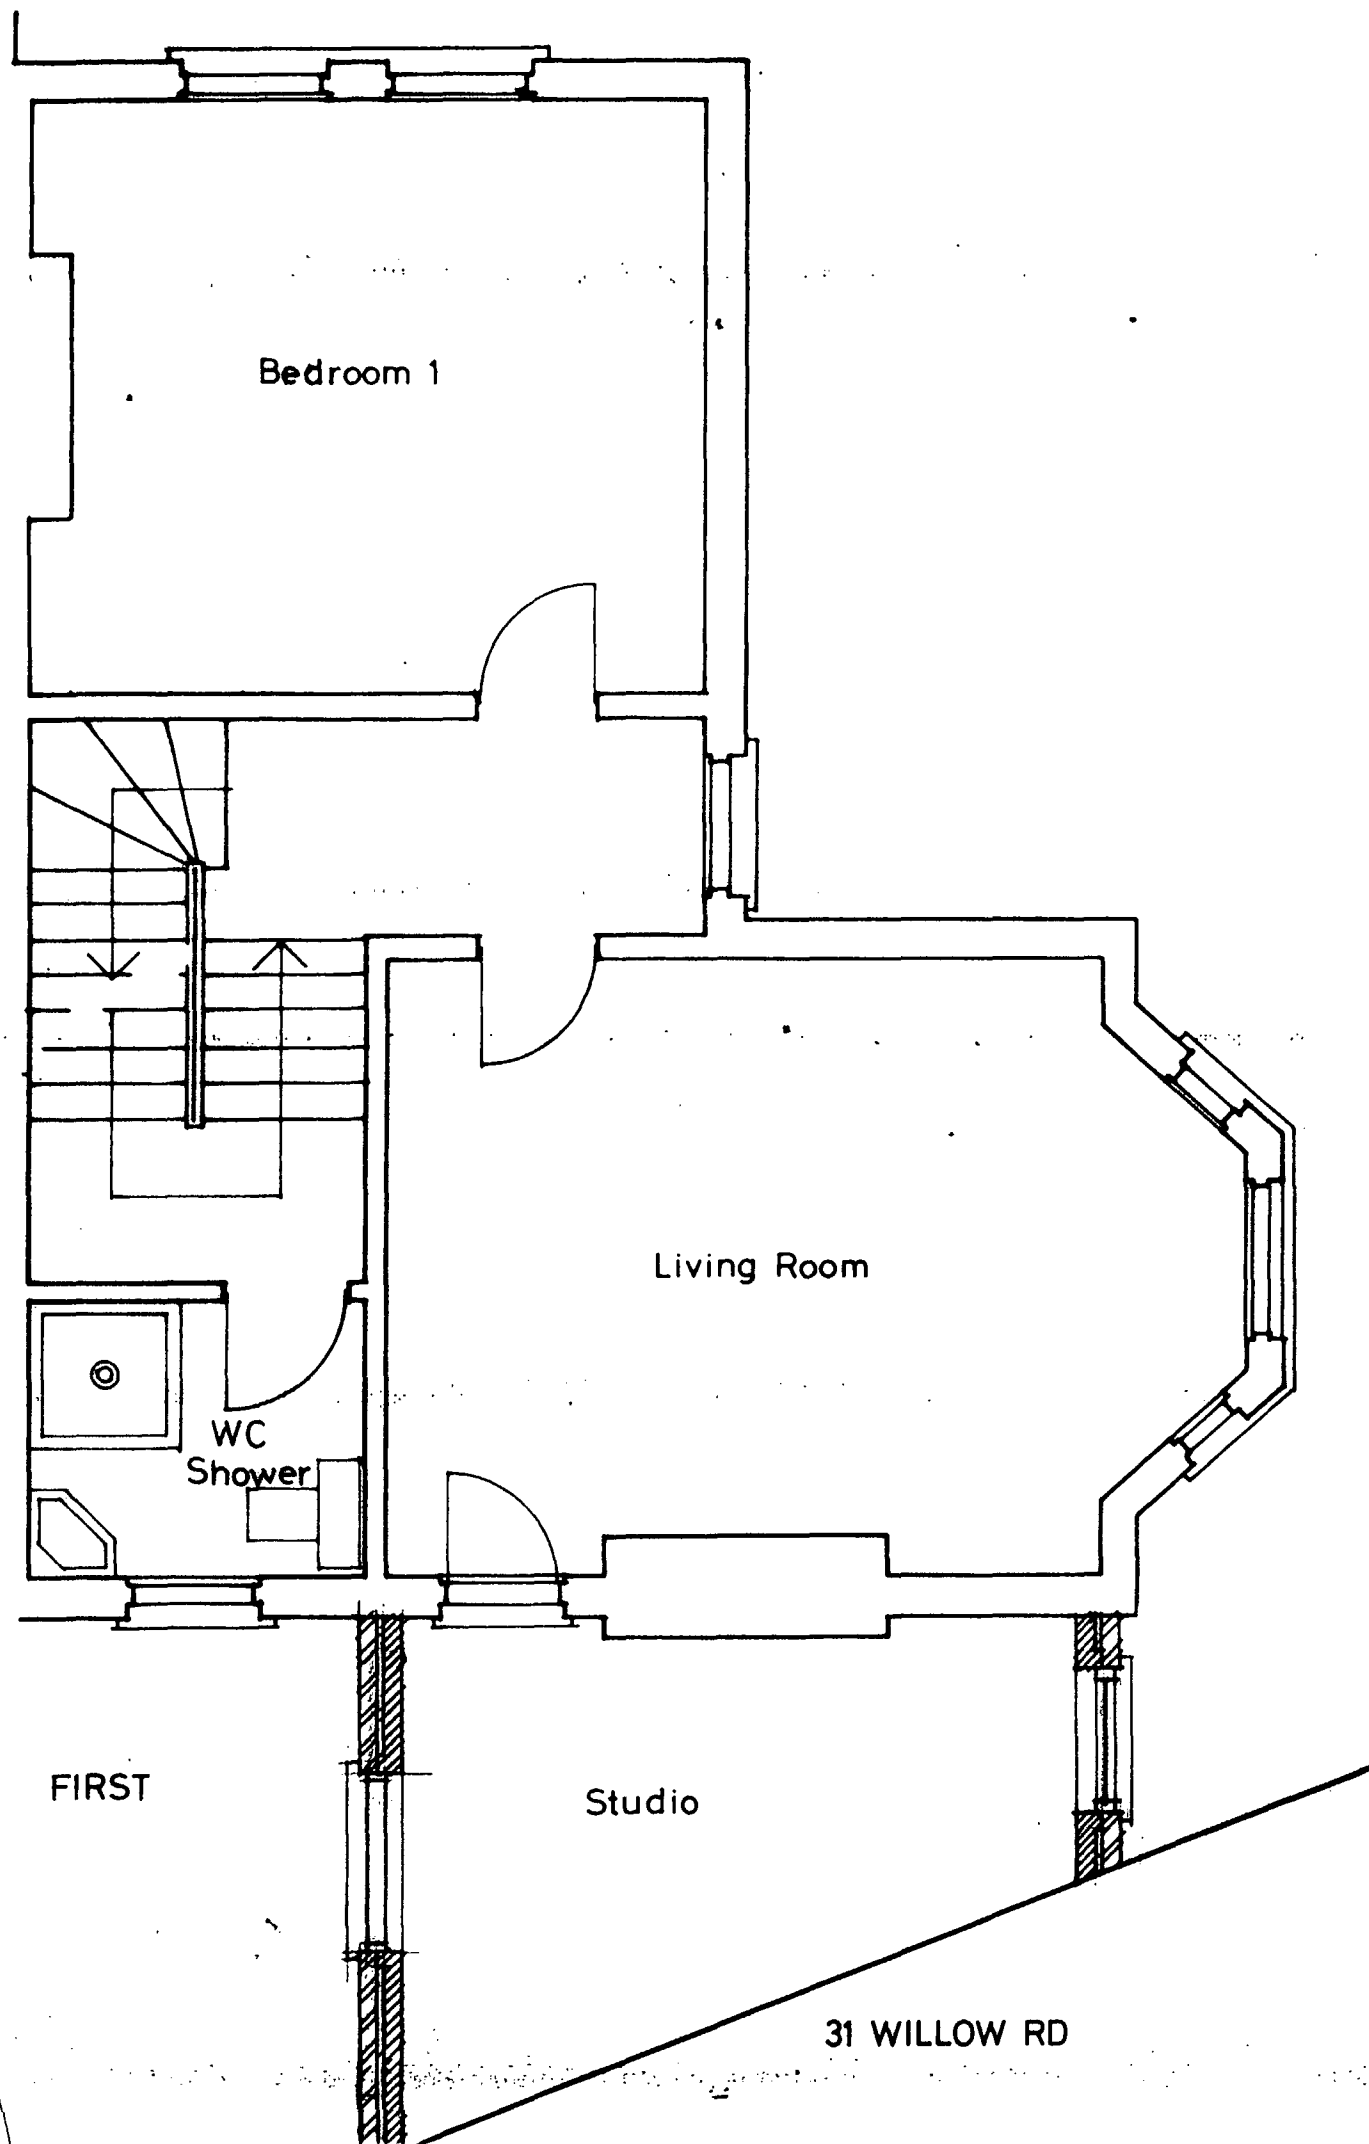

PROPOSED WORK AT  
32 WILLOW ROAD NW 3  
FOR MR & MRS CSAKY  
FLOOR PLANS 1 & 2  
NEW STUDIO & BEDROOM  
1/4" : 1'0"  
DRG NO 8 A

DEC 1986

SIDE ELEVATION

NEW TOWER 345W WINDOW

Bedroom 4

Studio

Kitchen

Self contained Flat

FRONT ELEVATION

LEAD FLASHING  
TILE ROOF TO  
MATCH EXISTING

'VELUX'  
ROOF  
WINDOW

GUTTER TO  
MATCH EXISTING

FACING  
BRICKWORK  
TO MATCH  
EXISTING

NEW  
TIMBER  
SASH  
WINDOW

BRICK  
STRING COURSE  
TO MATCH  
EXISTING

31  
Willow  
Road

32  
Willow  
Road

32 A



PROPOSED WORK AT 32 WILLOW RD NW 3  
FOR MR & MRS CSAKY

FRONT /SIDE ELEVATIONS  
1/4" = 1'0" (at A3 size)  
DRG NO 9A  
NEW STUDIO & BEDROOM

DEC 1986

FRONT /SIDE ELEVATIONS  
1/4" : 1'0" (at A3 size)  
DRG NO 9A  
NEW STUDIO & BEDROOM

DEC 1986

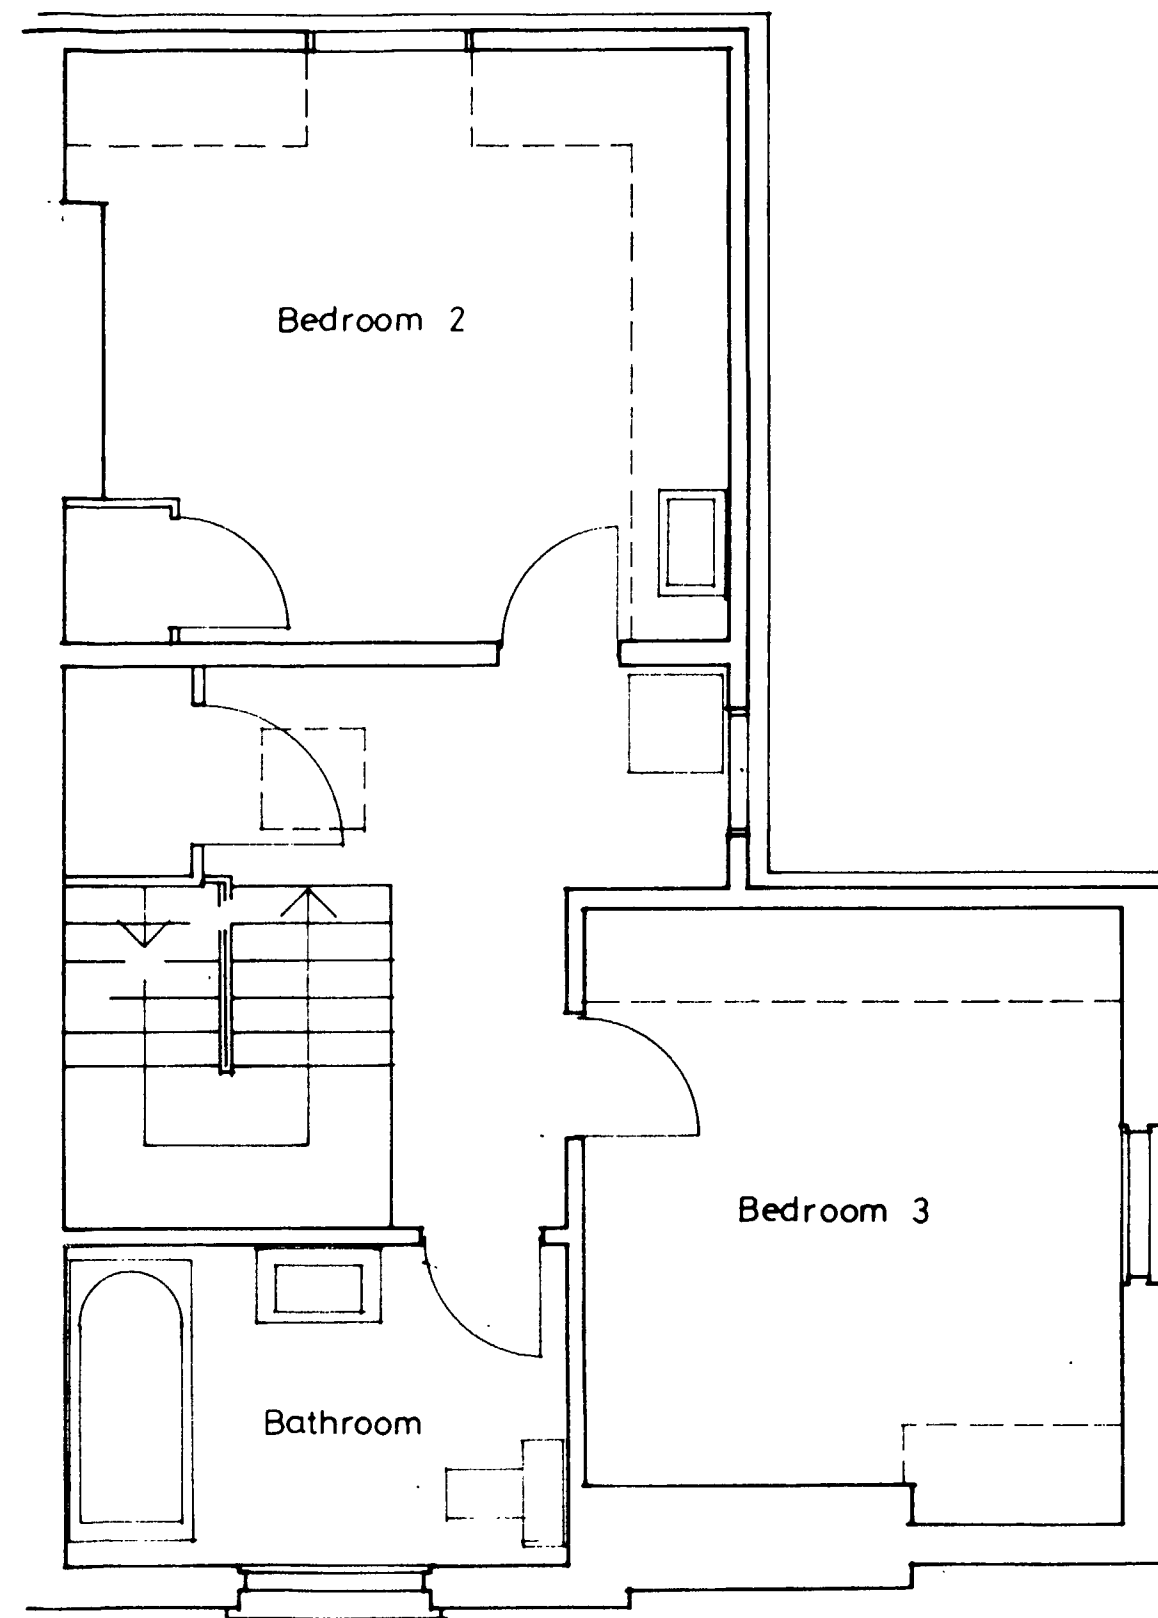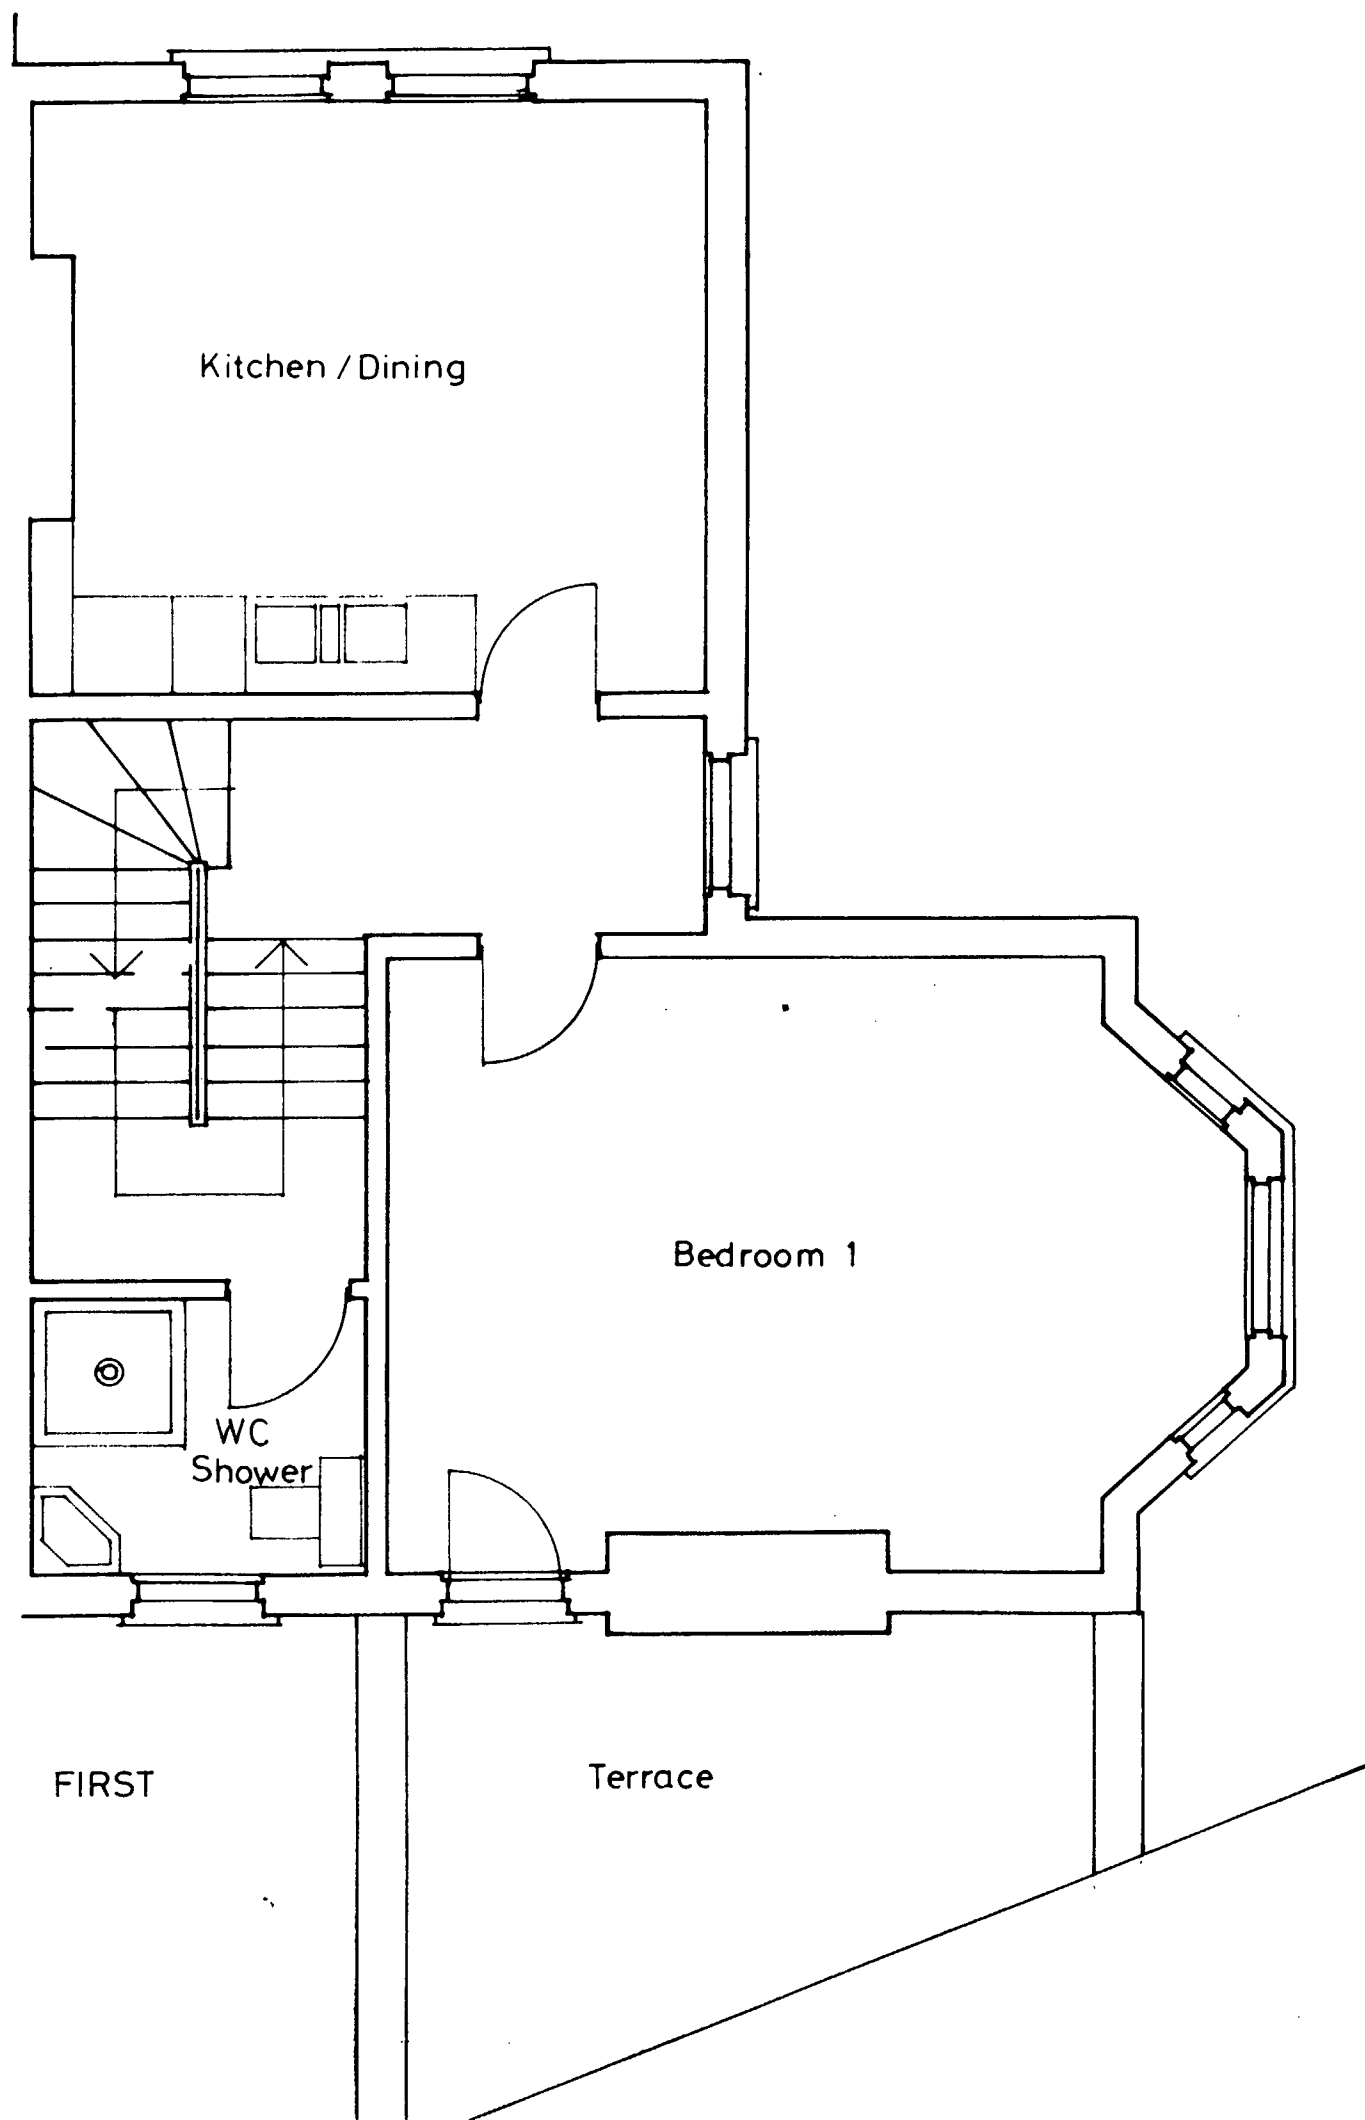


PROPOSED WORK AT 32 WILLOW ROAD NW 3  
FOR MR & MRS CSAKY

1ST & 2ND FLOOR PLANS : AS EXISTING

1/4" : 1' 0"

DRG NO 3

JAN 1985

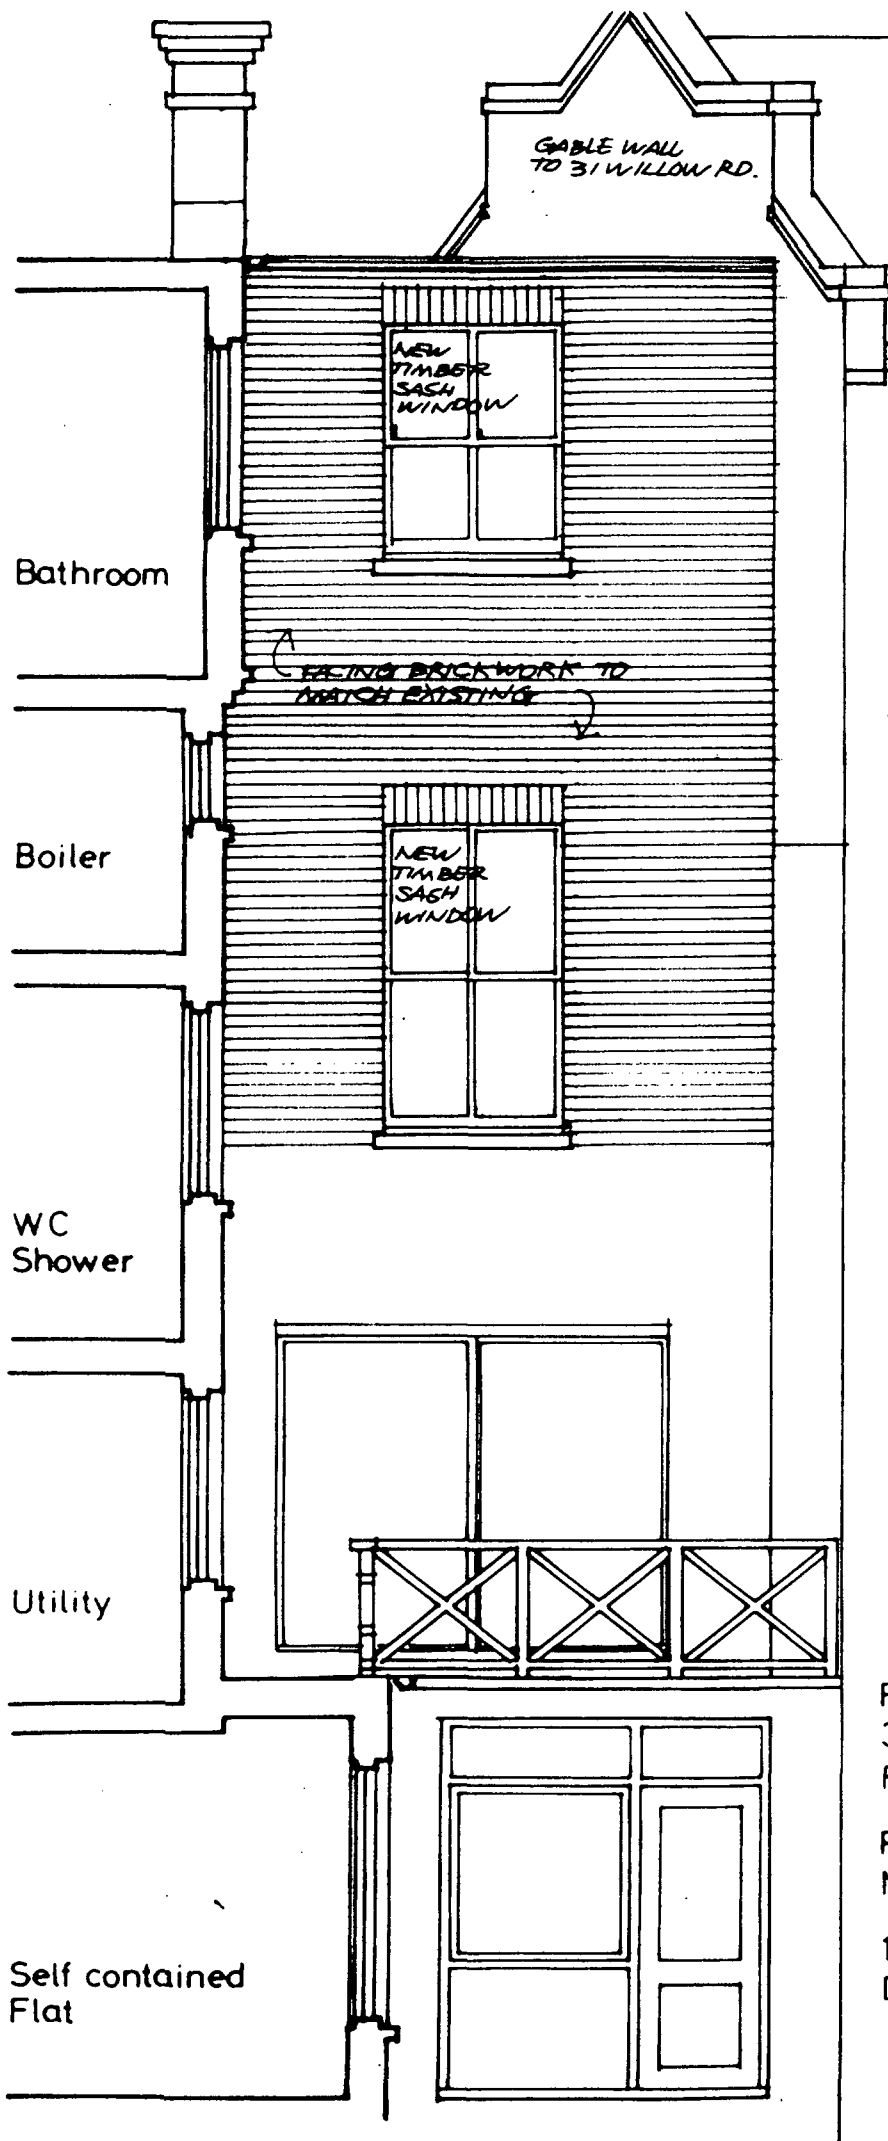

REAR ELEVATION  
31 WILLOW ROAD

POSITION  
OF  
REAR  
ADDITION  
31 WILLOW  
ROAD

PROPOSED WORK AT  
32 WILLOW ROAD NW 3  
FOR MR & MRS CSAKY

REAR ELEVATION  
NEW STUDIO & BEDROOM

1/4" : 1'0" (at A4 size)  
DRG NO 10 A DEC 1986

TP 8 60 22 93