


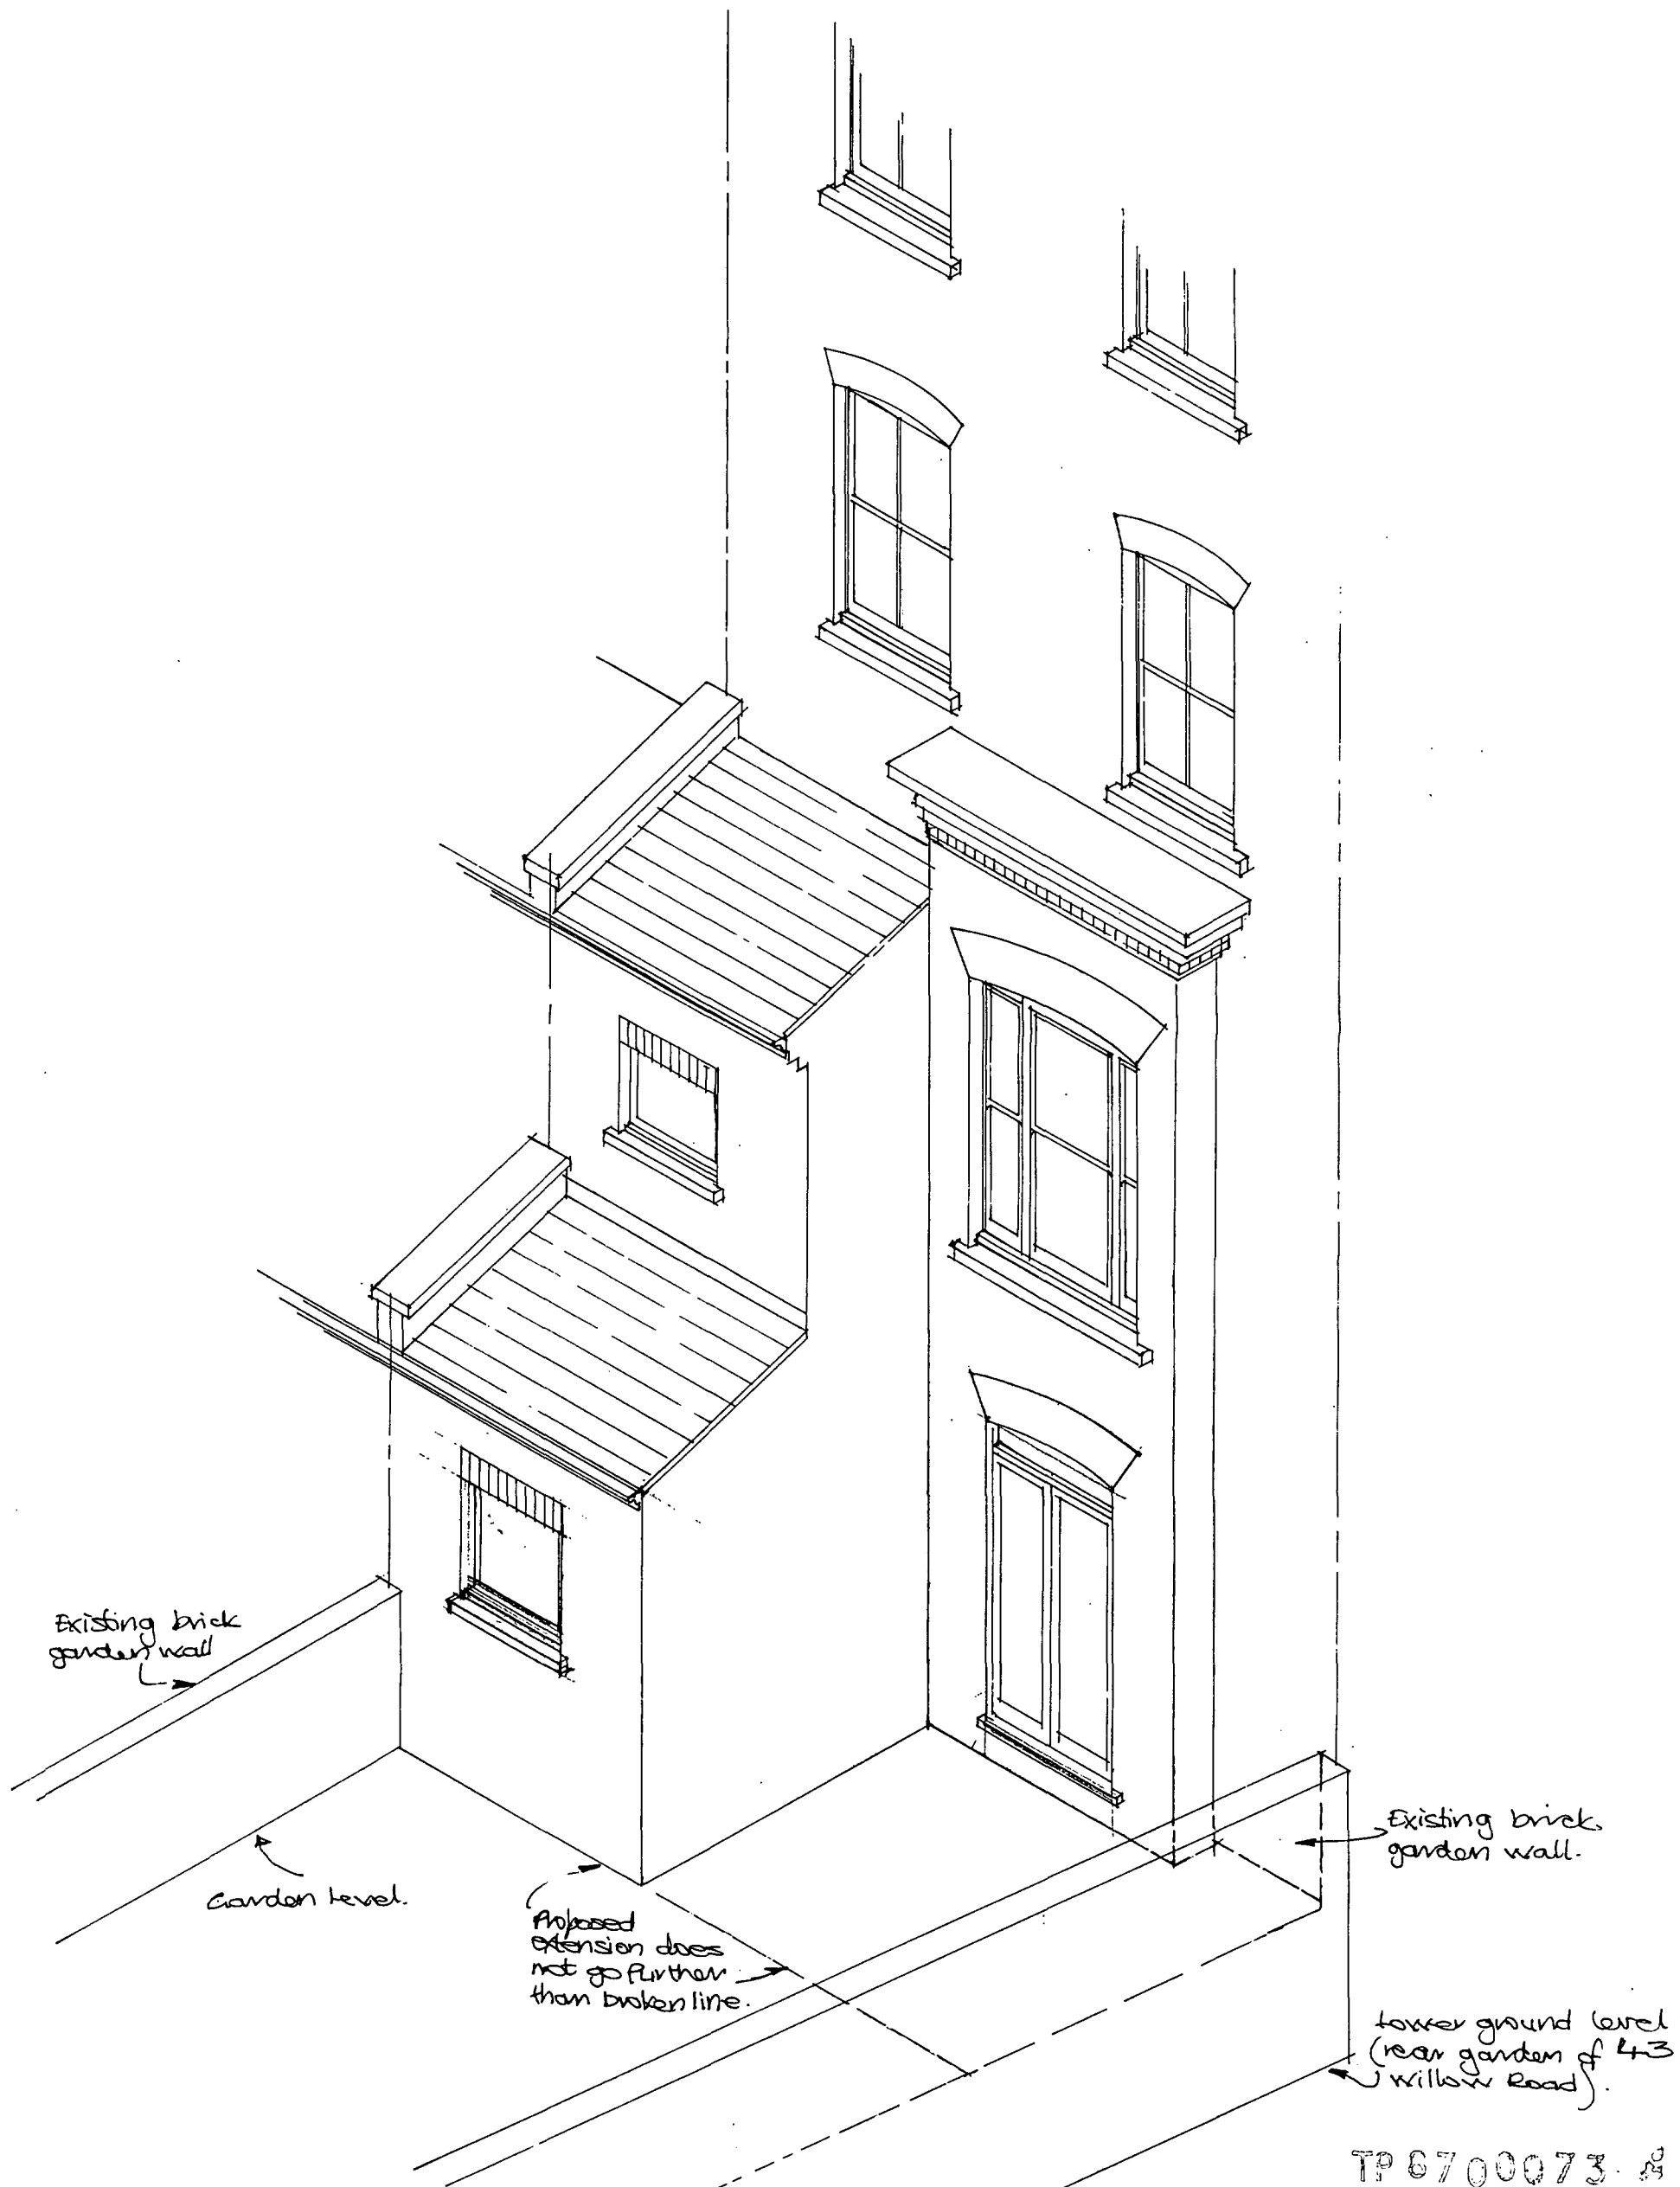


EXISTING REAR ELEVATION - 44A WILLOW ROAD N.W.3.
ISOMETRIC IMPRESSION.

BATTY STEVENS COOD
SURVEYORS.

DRAWING No: 639/5/86.


JANUARY 1987.

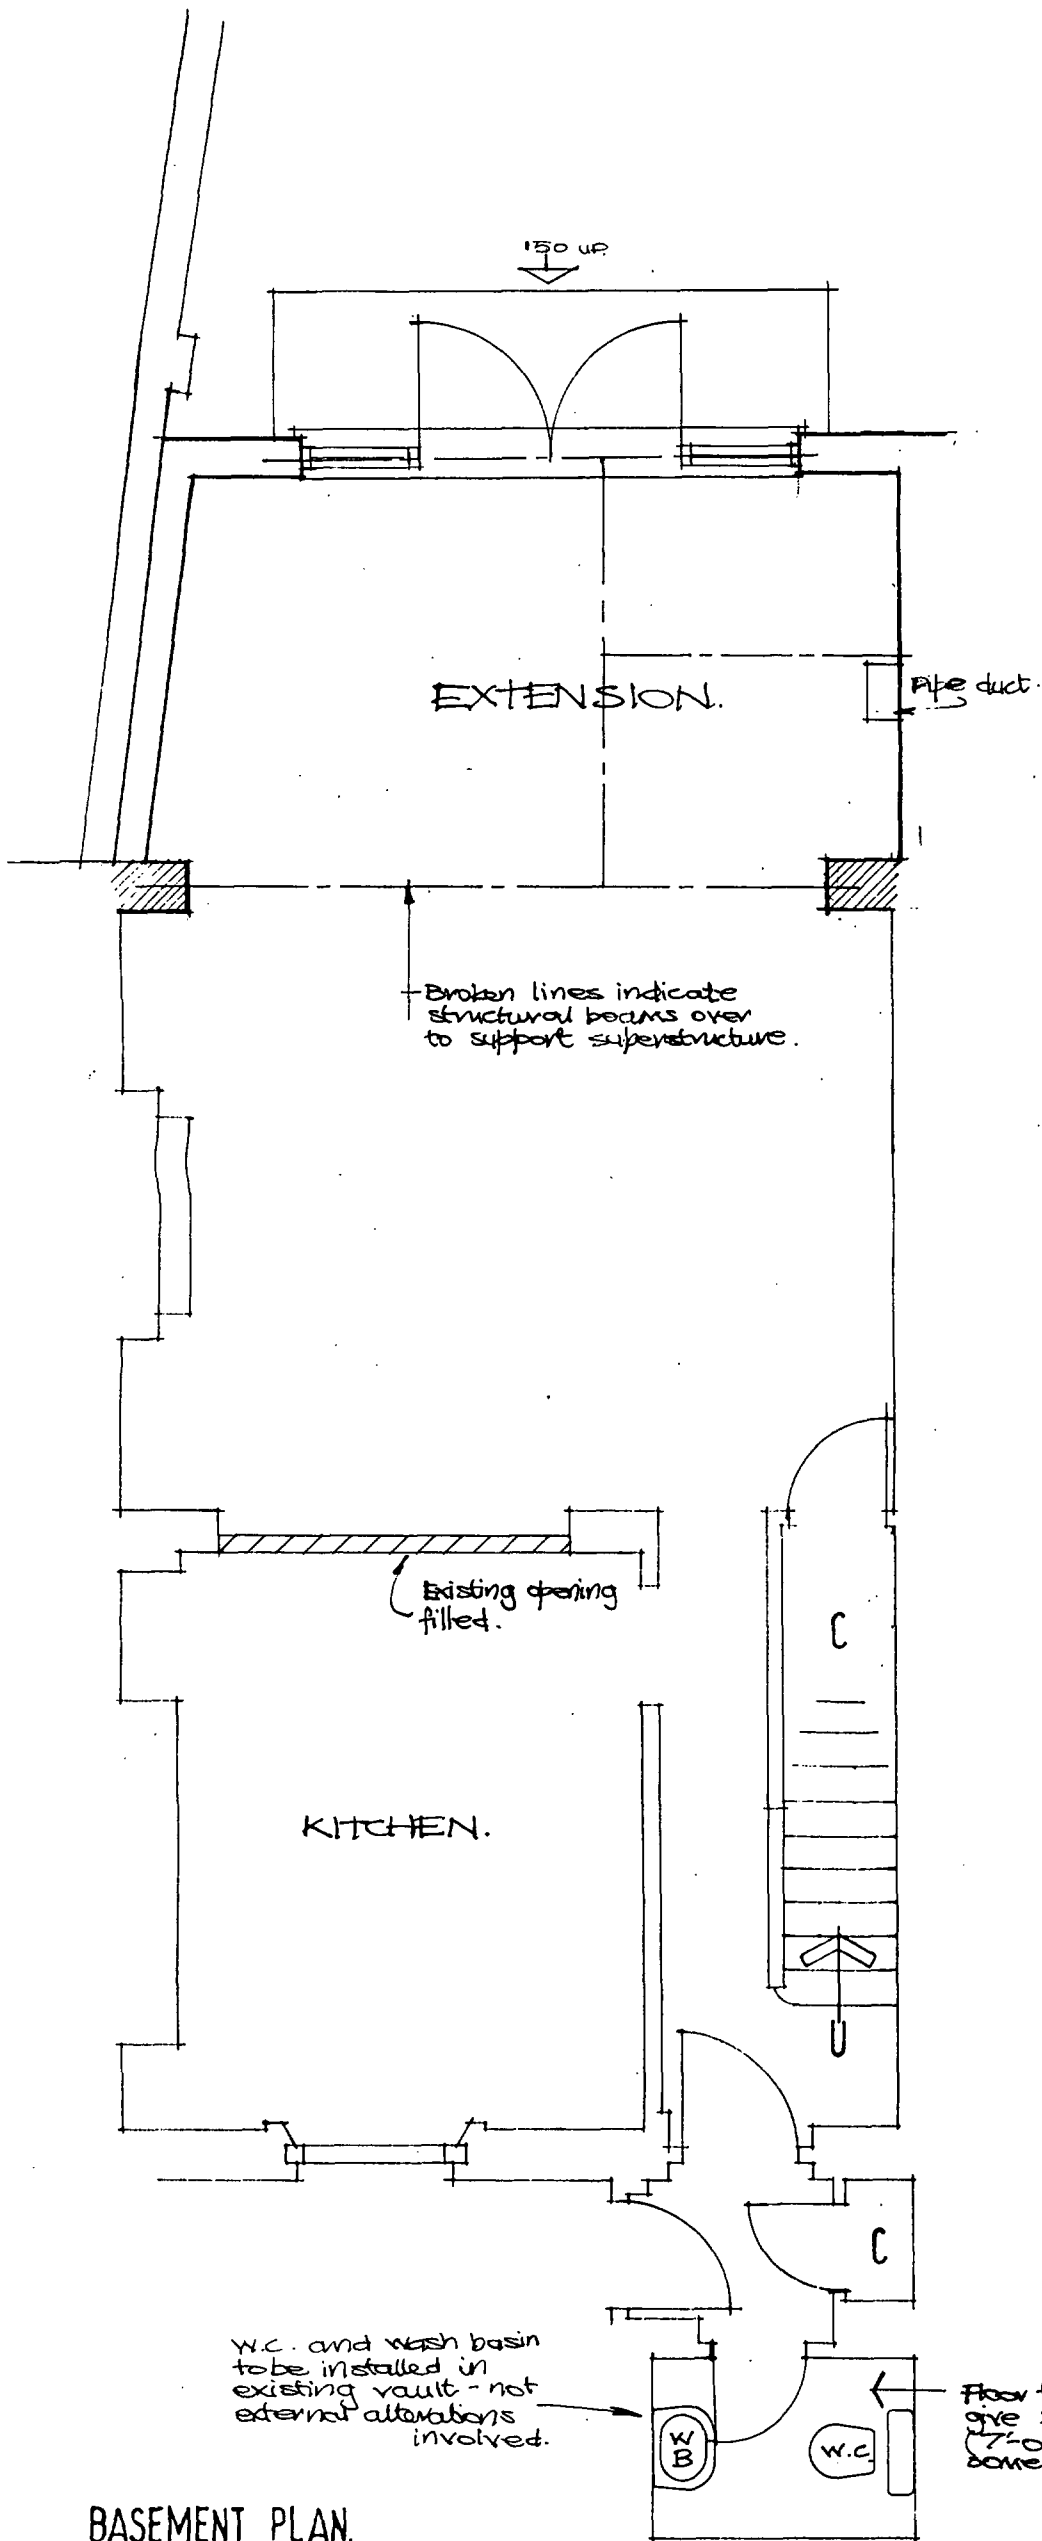

BASEMENT PLAN.

BATTY STEVENS COOD
SURVEYORS
25 MUSEUM STREET
LONDON WC1A 1JT
Tel 580 009/3


SKETCH No. 639/3/86
SCALE 1 : 30
DATE SEPT 86.

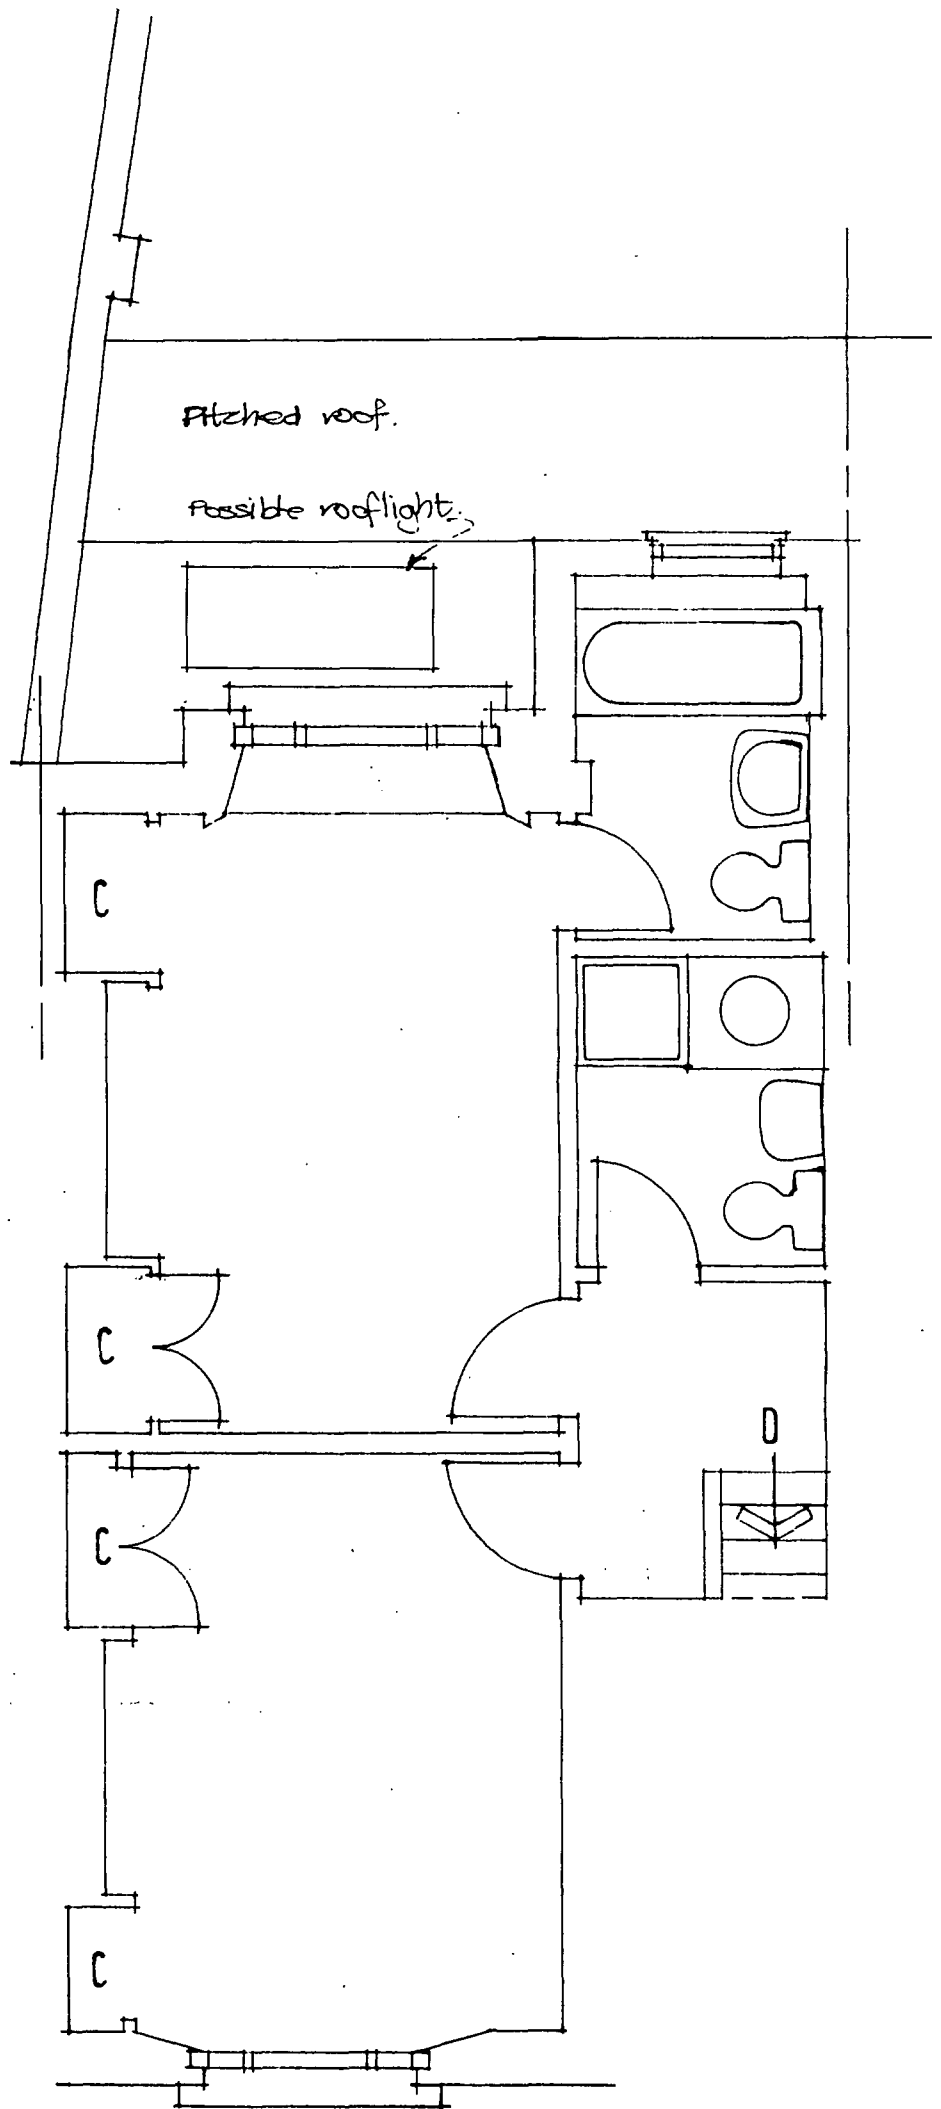

GROUND FLOOR PLAN.

44 A, WILLOW ROAD, LONDON N.W.3.
PROPOSED FLOOR PLANS

TP 3700073

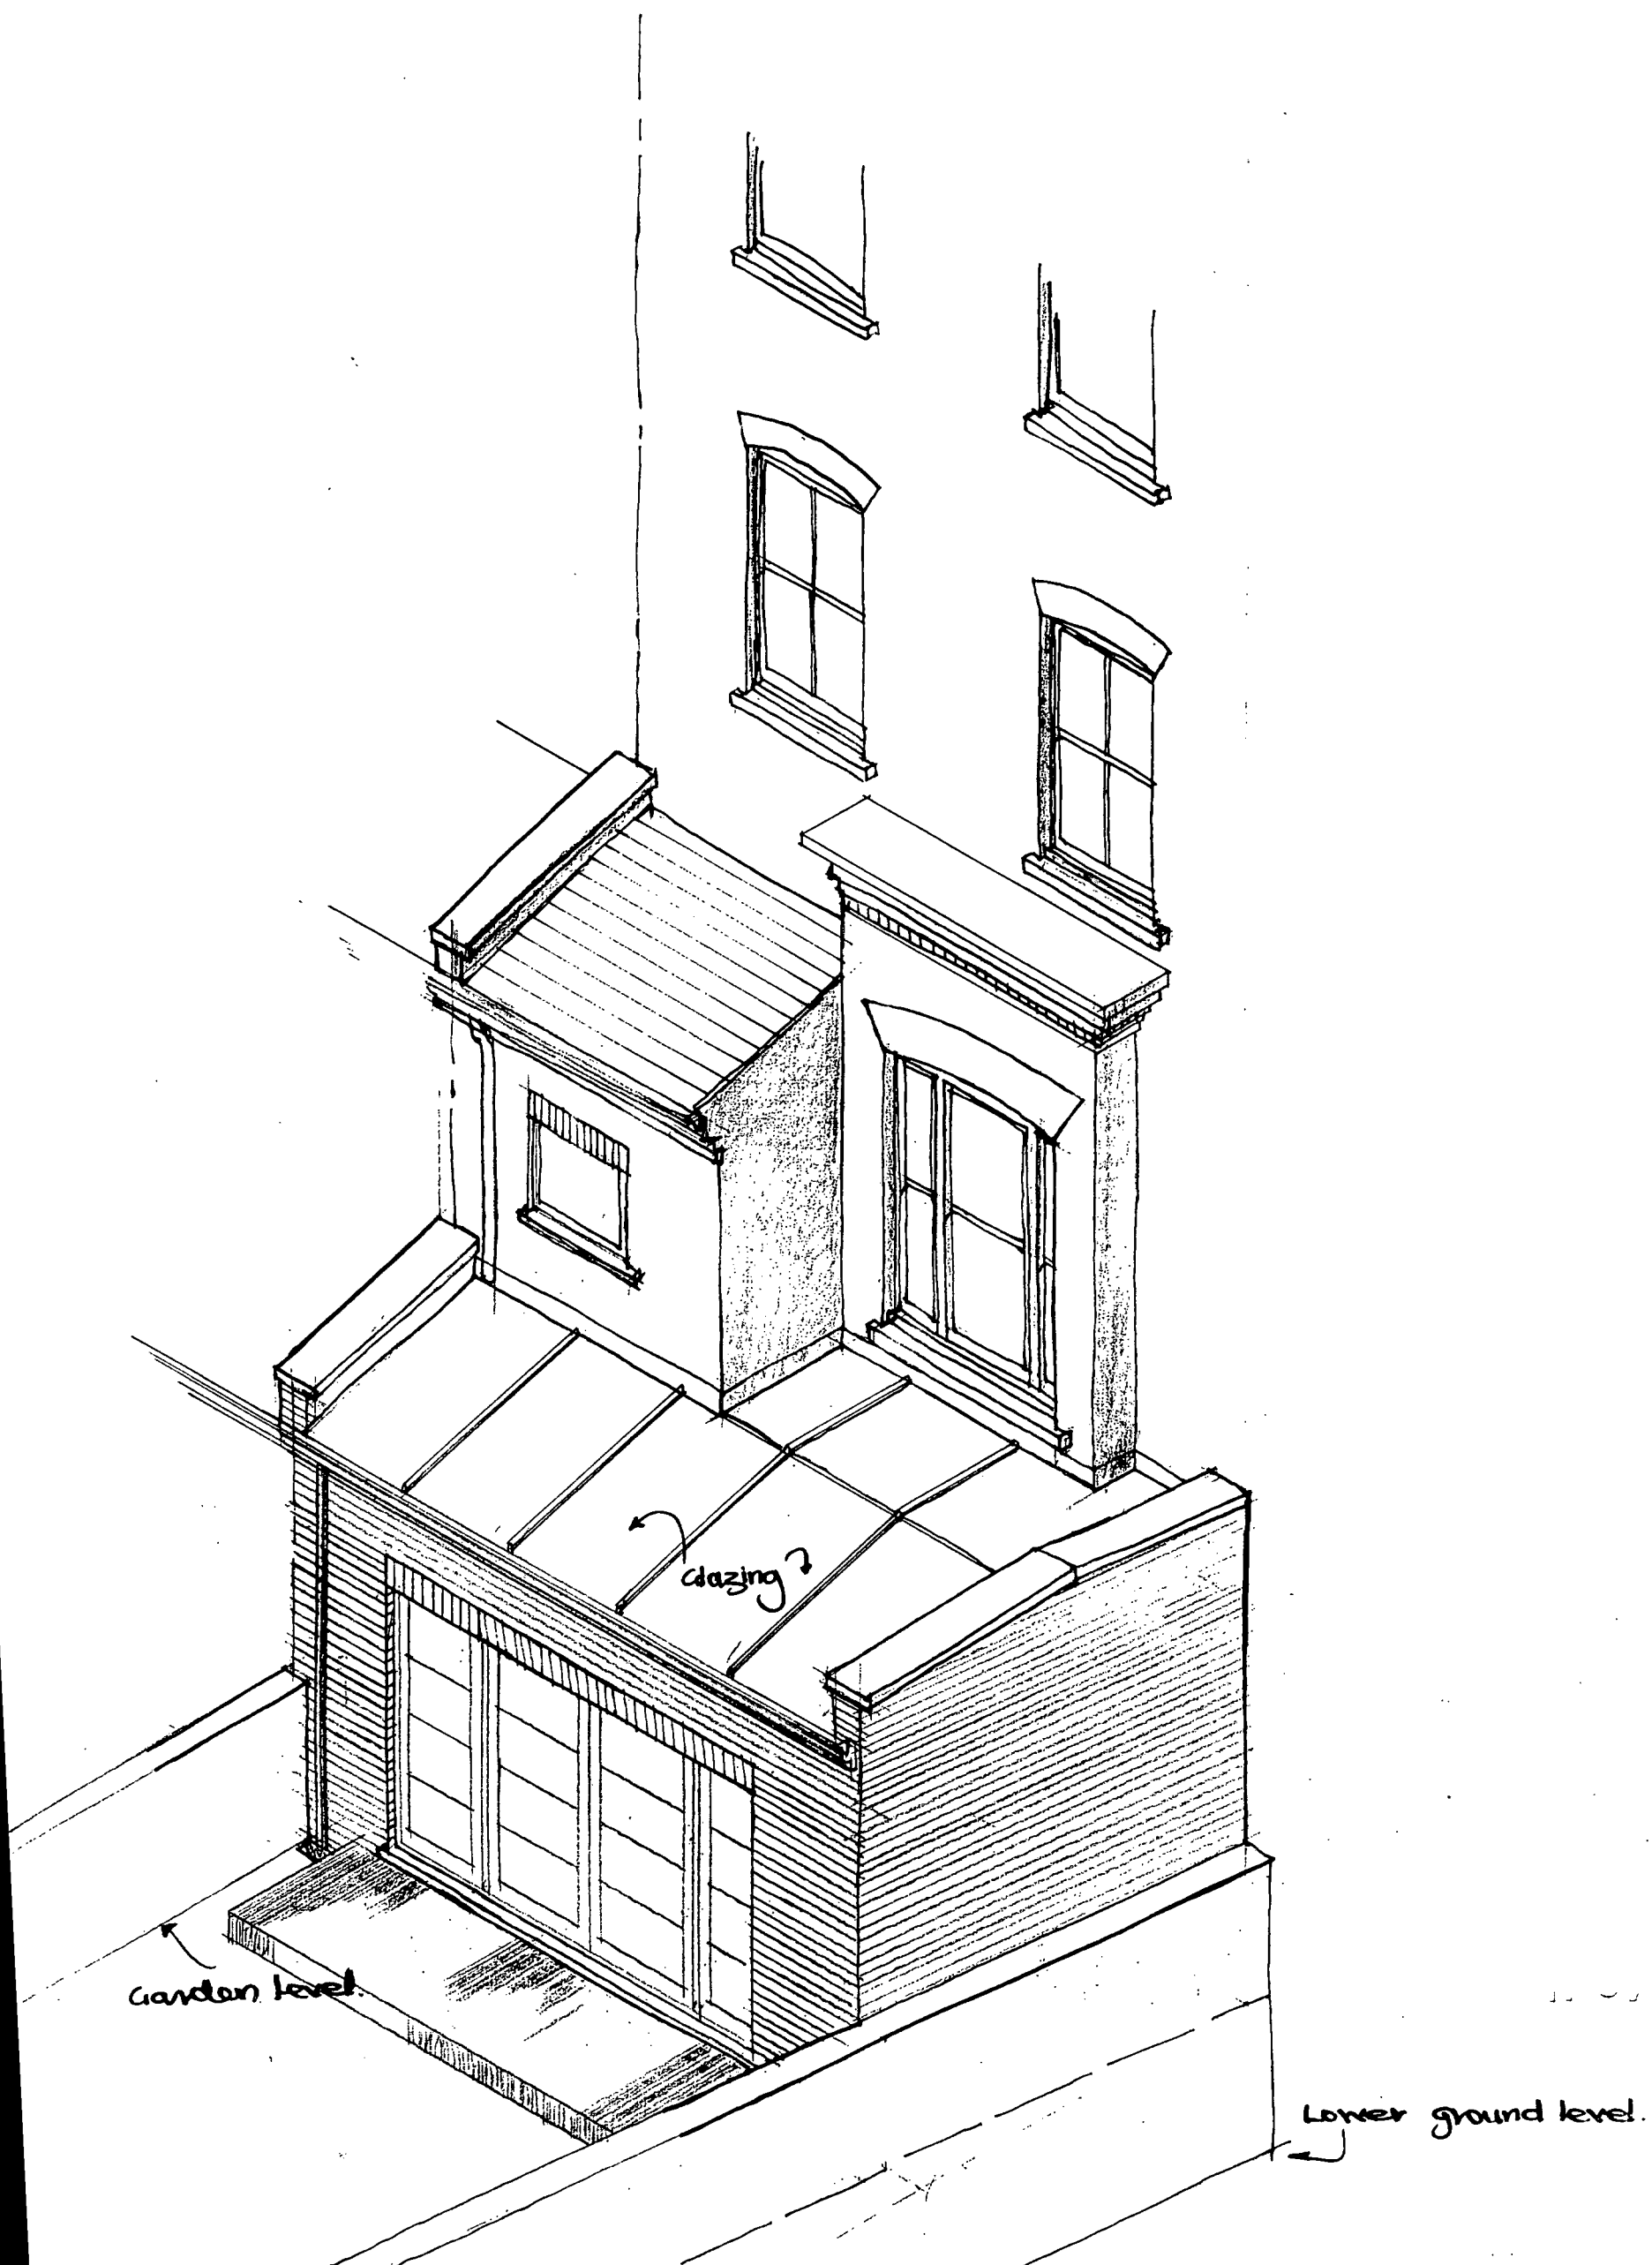


POSSIBLE EXTENSION - 44A WILLOW ROAD
LONDON N.W.3. ISOMETRIC IMPRESSION OF REAR VIEW.

BATTY STEVENS GOOD.
SURVEYORS.

DRAWING No: 639/4/86

SEPTEMBER 1986.

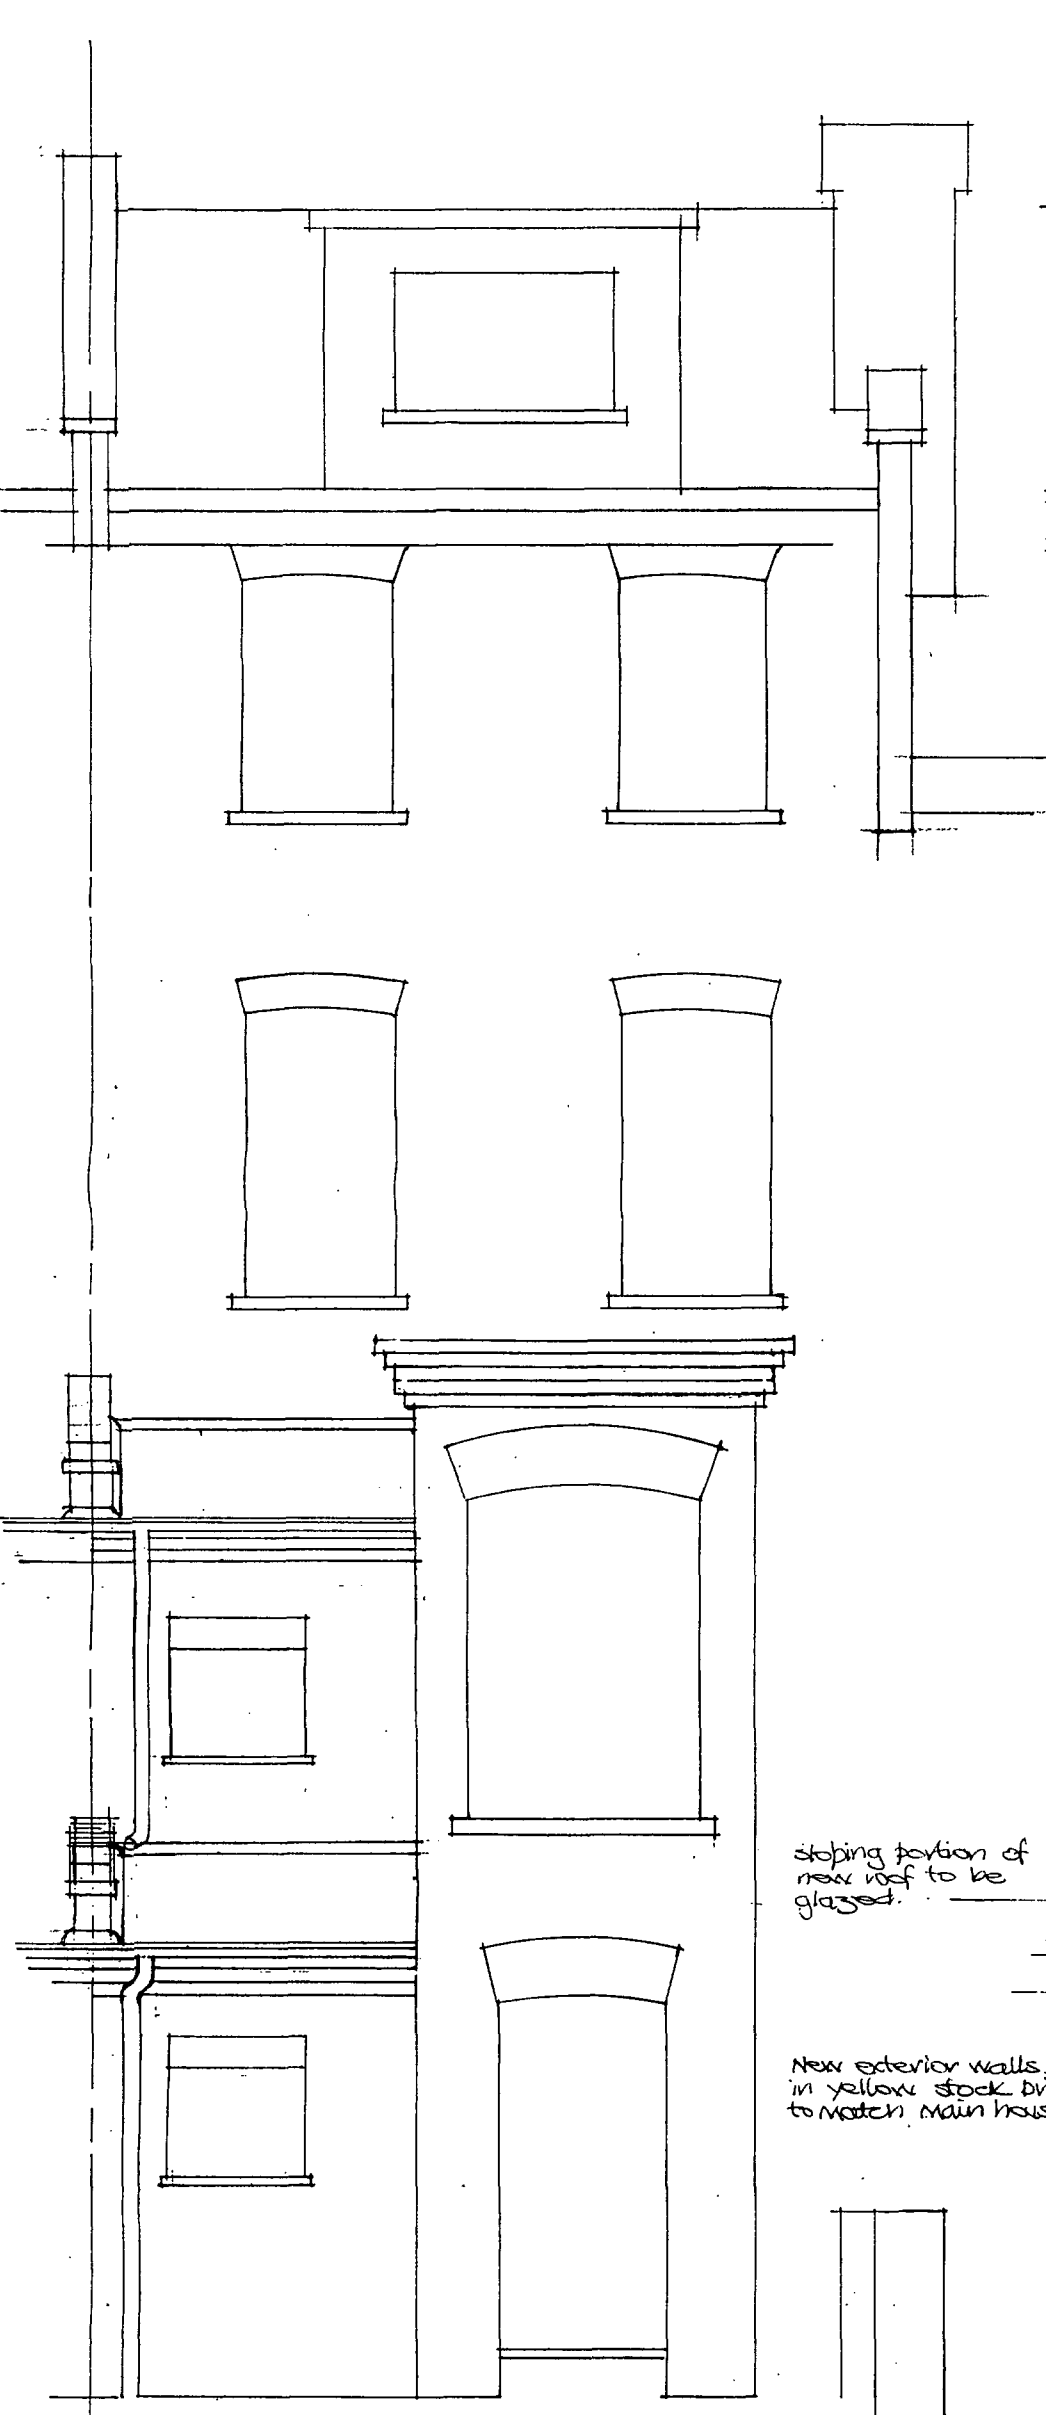

EXISTING REAR

BATTY STEVENS GOOD
SURVEYORS
25 MUSEUM STREET
LONDON W.C1.A. 1ST.
Tel 580:0091/3.

SKETCH No. 639/2/86
SCALE 1/8 50.
DATE SEPT 86.




POSSIBLE REAR

44A WILLOW ROAD LONDON NW3
EXISTING / PROPOSED REAR ELEVATIONS

double glazed timber
traditional hinged
doors with fixed side
lights.

NORTH
↑
44 WILLOW ROAD

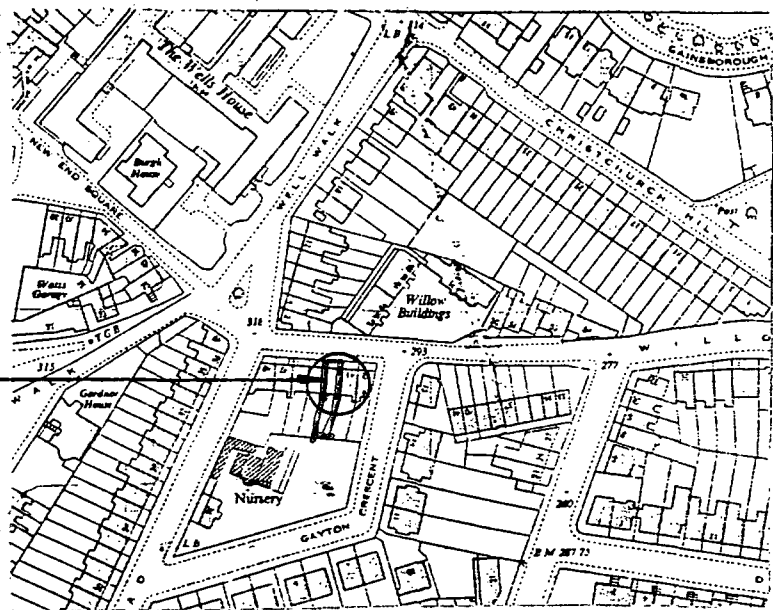

LOCATION PLAN.

1:2500

cross hatching shows
proposed demolitions.

UTILITY -
LOBBY


LIVING ROOM

KITCHEN

VAULT

BASEMENT PLAN.

COMMON
VAULT.

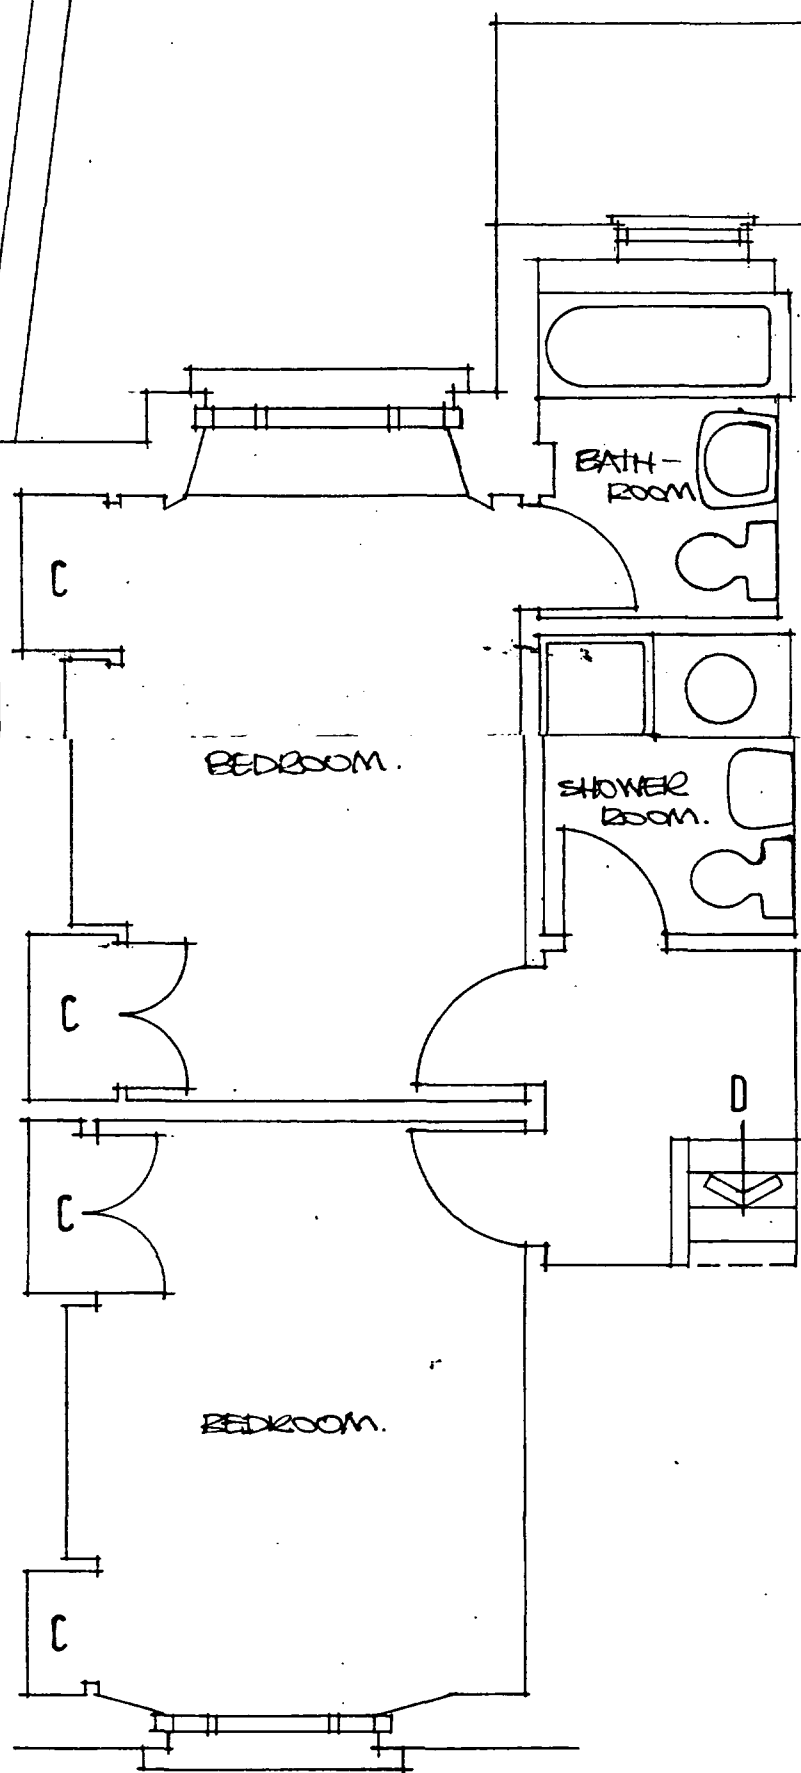

GROUND FLOOR PLAN.

TP 8700073

44 A, WILLOW ROAD, LONDON N.W.3.
EXISTING FLOOR PLANS

BATTY STEVENS GOOD
SURVEYORS
25 MUSEUM STREET
LONDON WC1A 1JT
TEL 580 0091/3

DRAWING NO 639/1/86.
SCALE 1:50
DATE SEPT 86.