



DORMER WINDOWS AS EXISTING
PLANNING PERMISSION DATED
25 FEB 1987




ELEVATION TO WILLOW RD

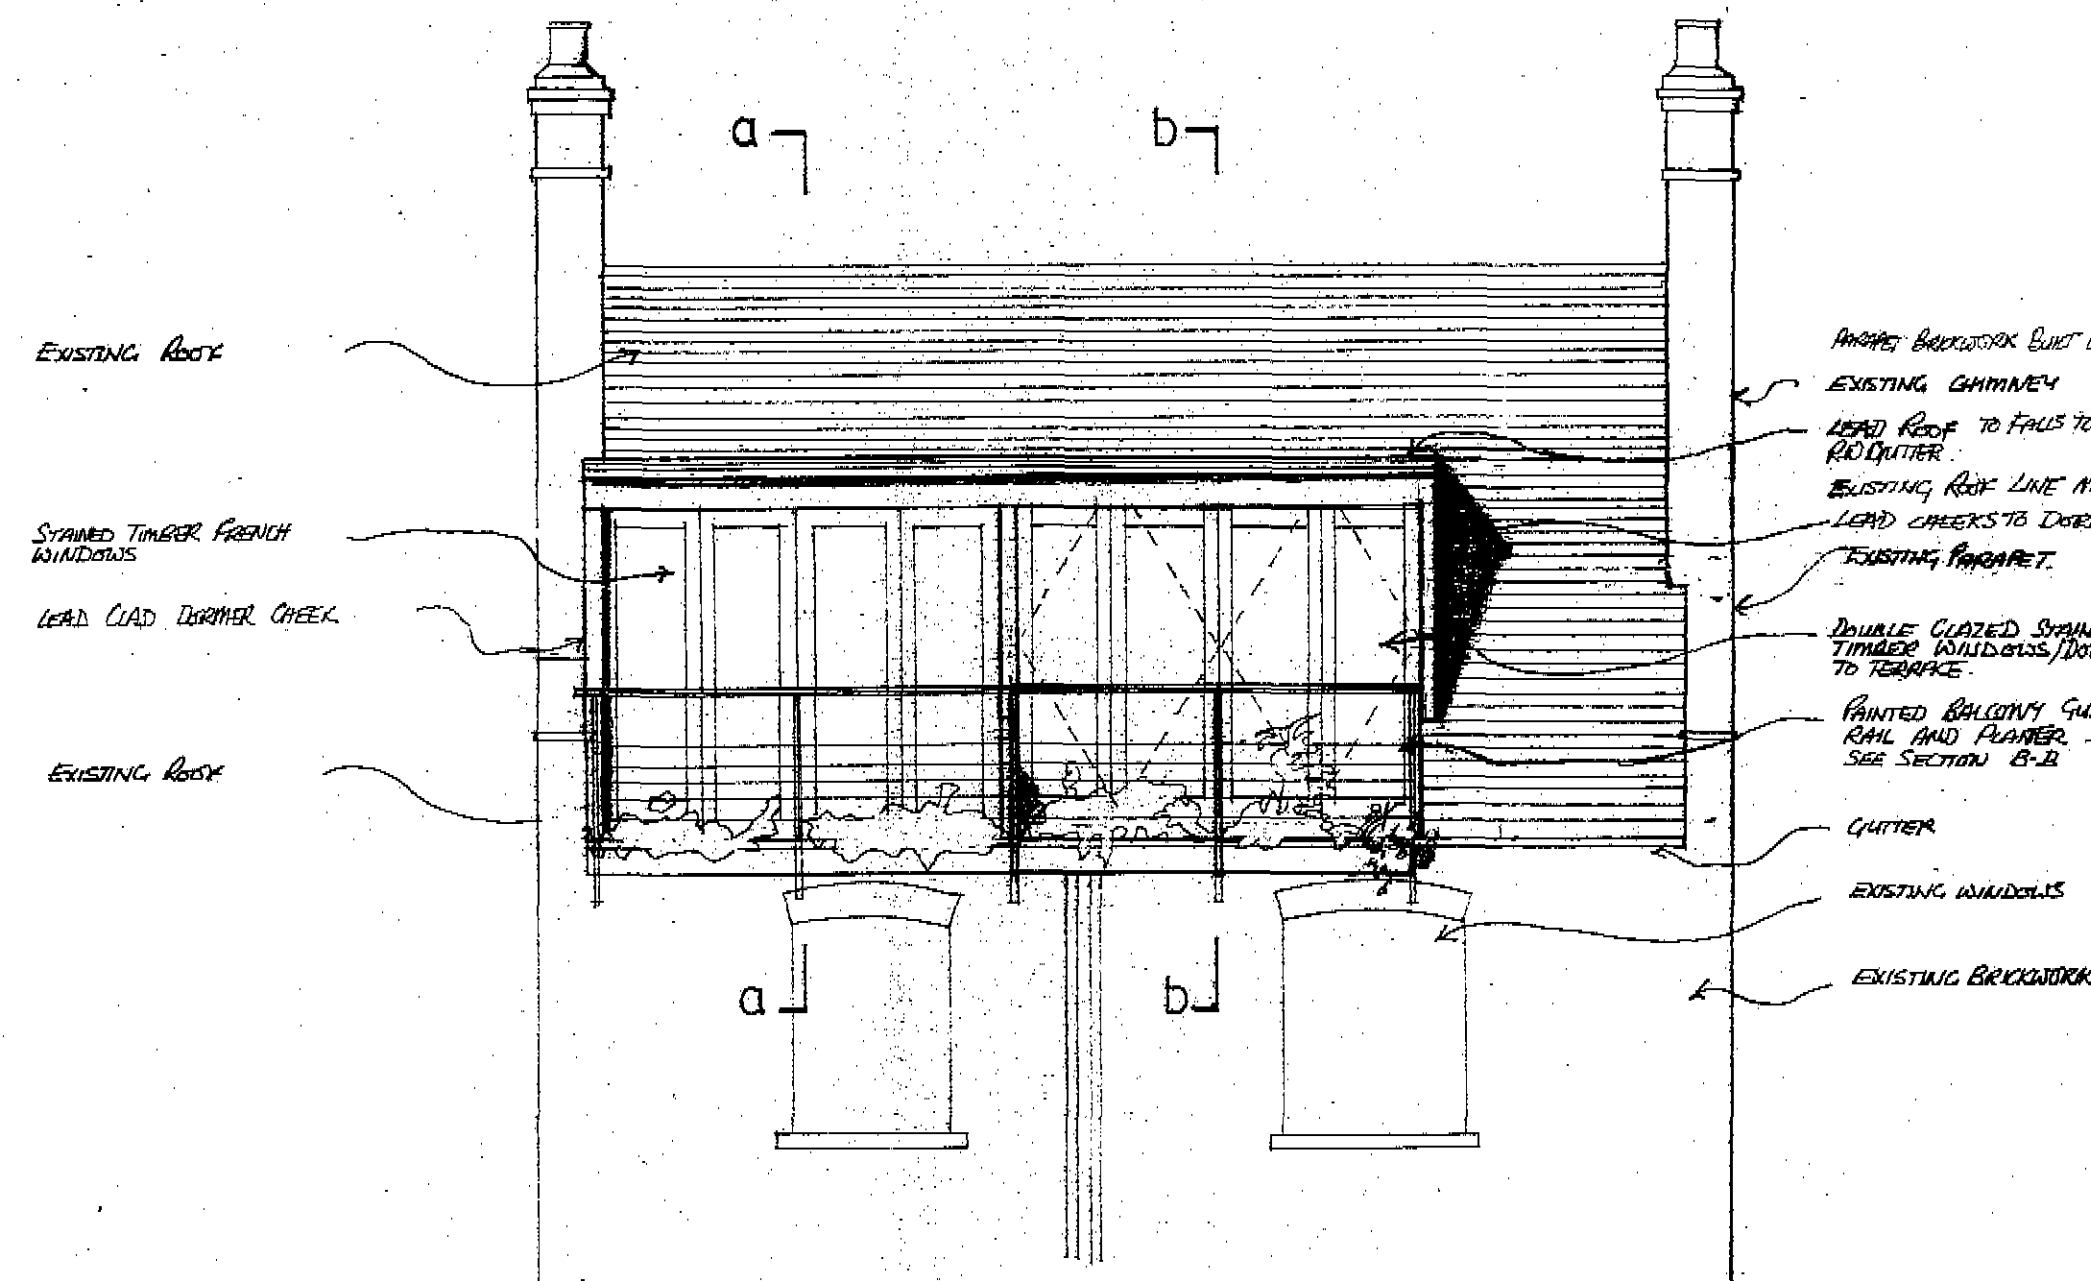

REAR ELEVATION SHOWING ALTERATIONS TO EXISTING PERMISSION

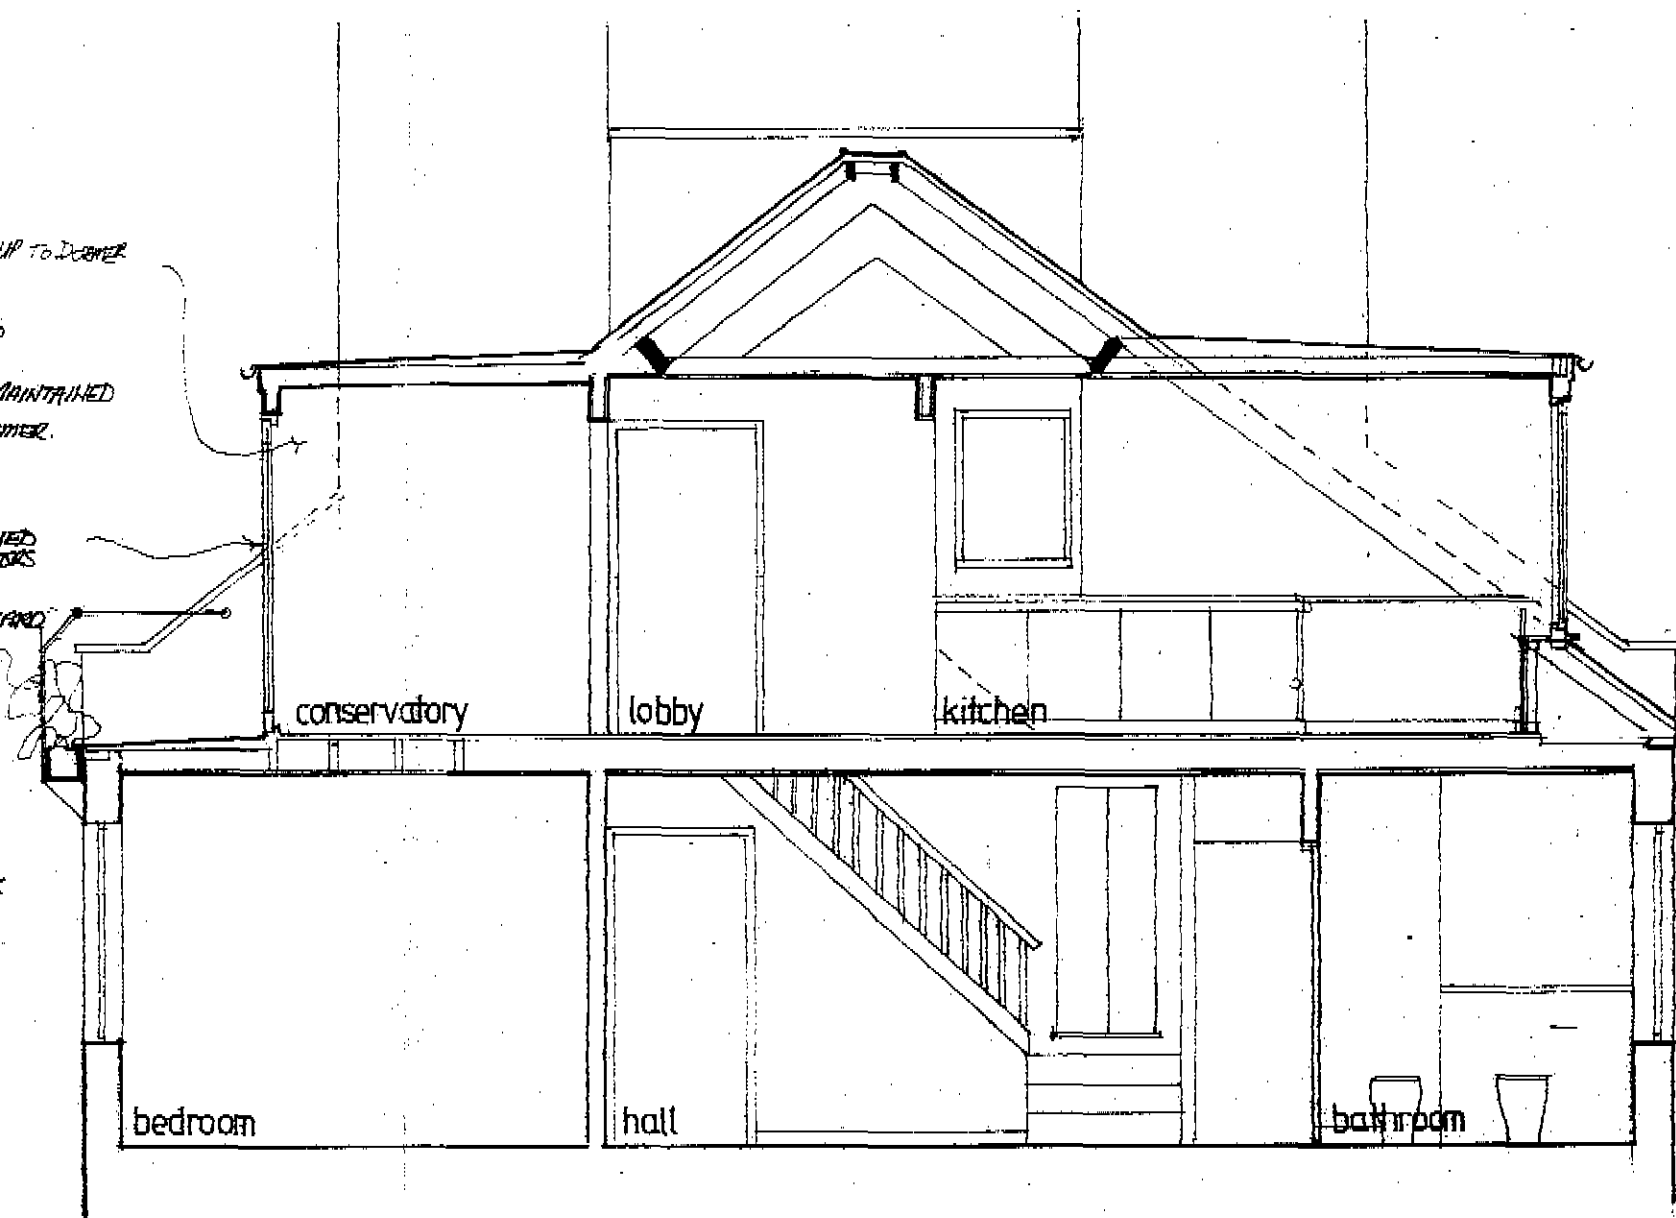

SECTION A-A

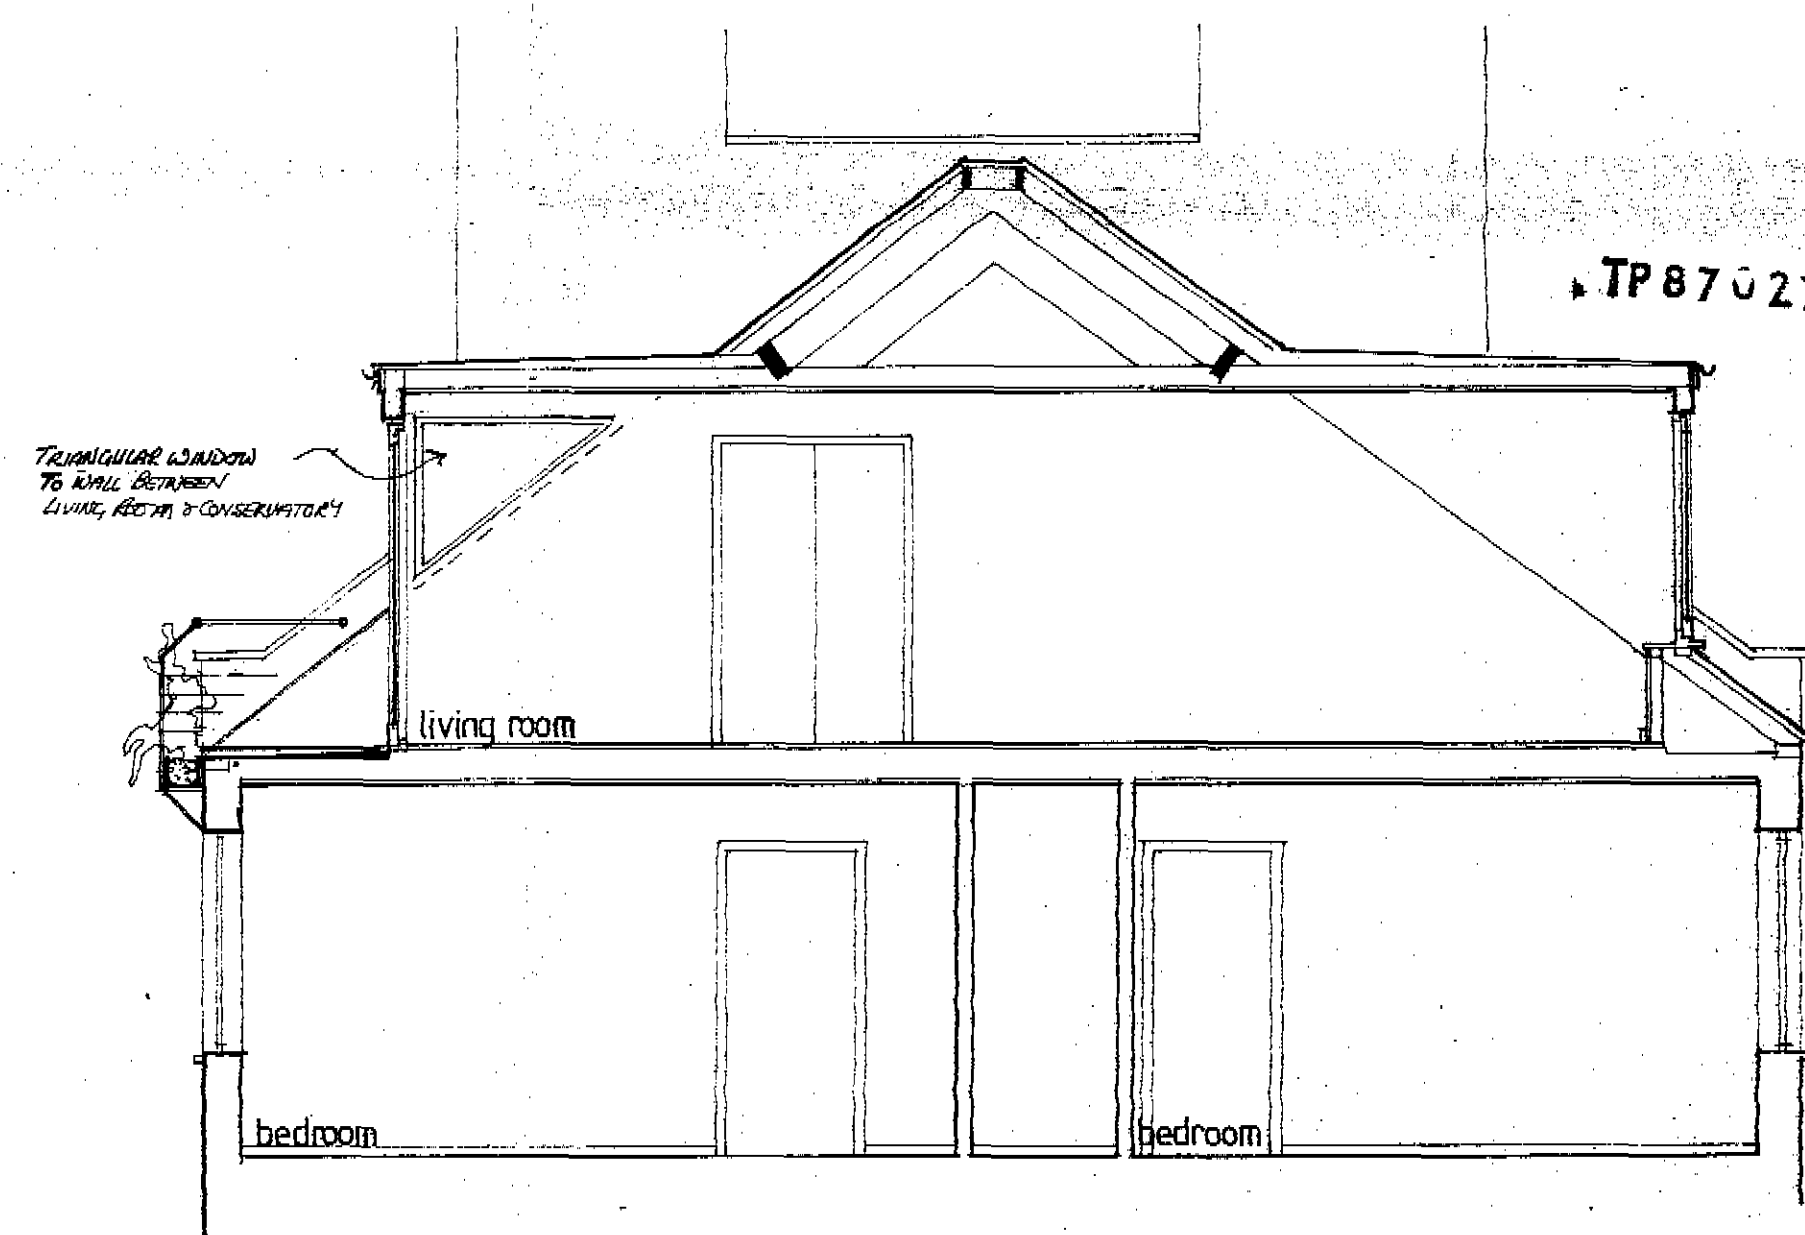

SECTION B-B

TP8702729

REVISION B CLIENT AMENDMENTS TO REAR SLOPING GLAZING, CHIMNEY DORMER EXTENDED WITH RAIL DOORS ADDED TO TERRACE
REVISION A CLIENT AMENDMENTS TO ROOF

Robert Macdonald Associates 80 Lambie St. London NW5 Telephone No. 01-267 7567			Title ALTERATIONS TO 20 WILLOW ROAD LONDON NW3	
Drawn			Type of Drawing	
Checked			Scales 1:50	
Date			Drawing No	
Reference Document			W R 003	
Classification			Revision	
Set of			B	
Sheet No.				