




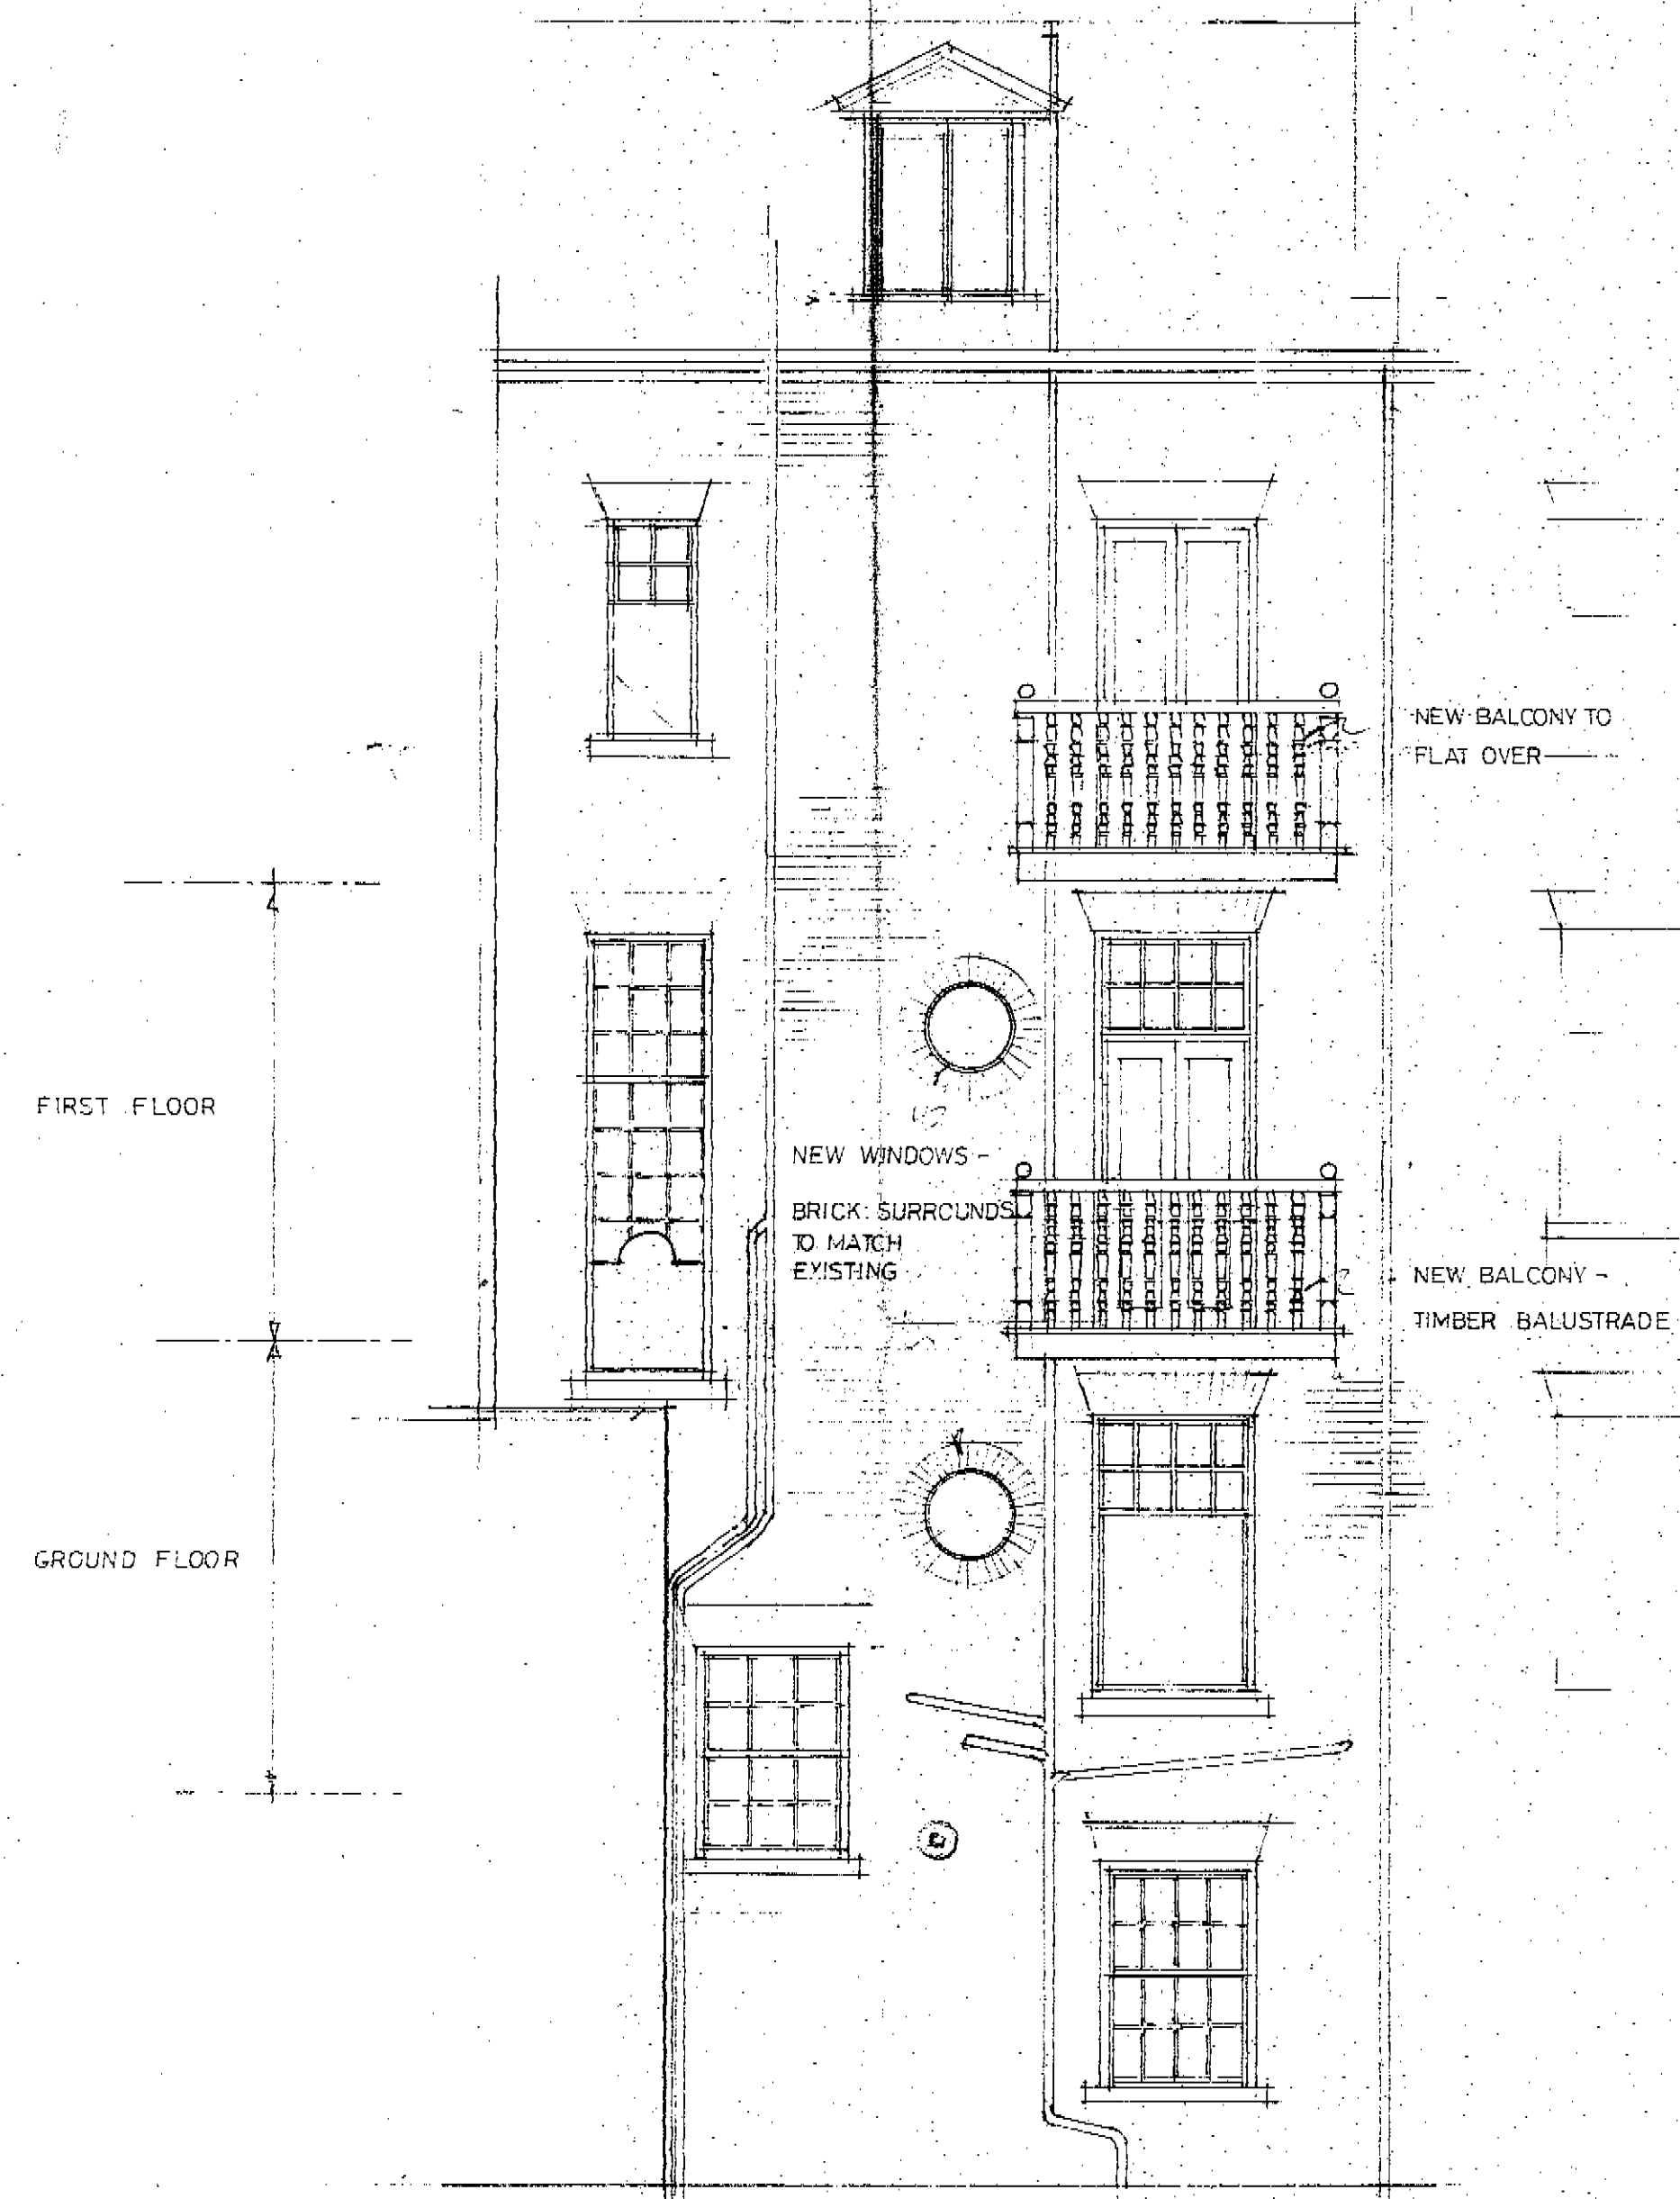

REAR ELEVATION

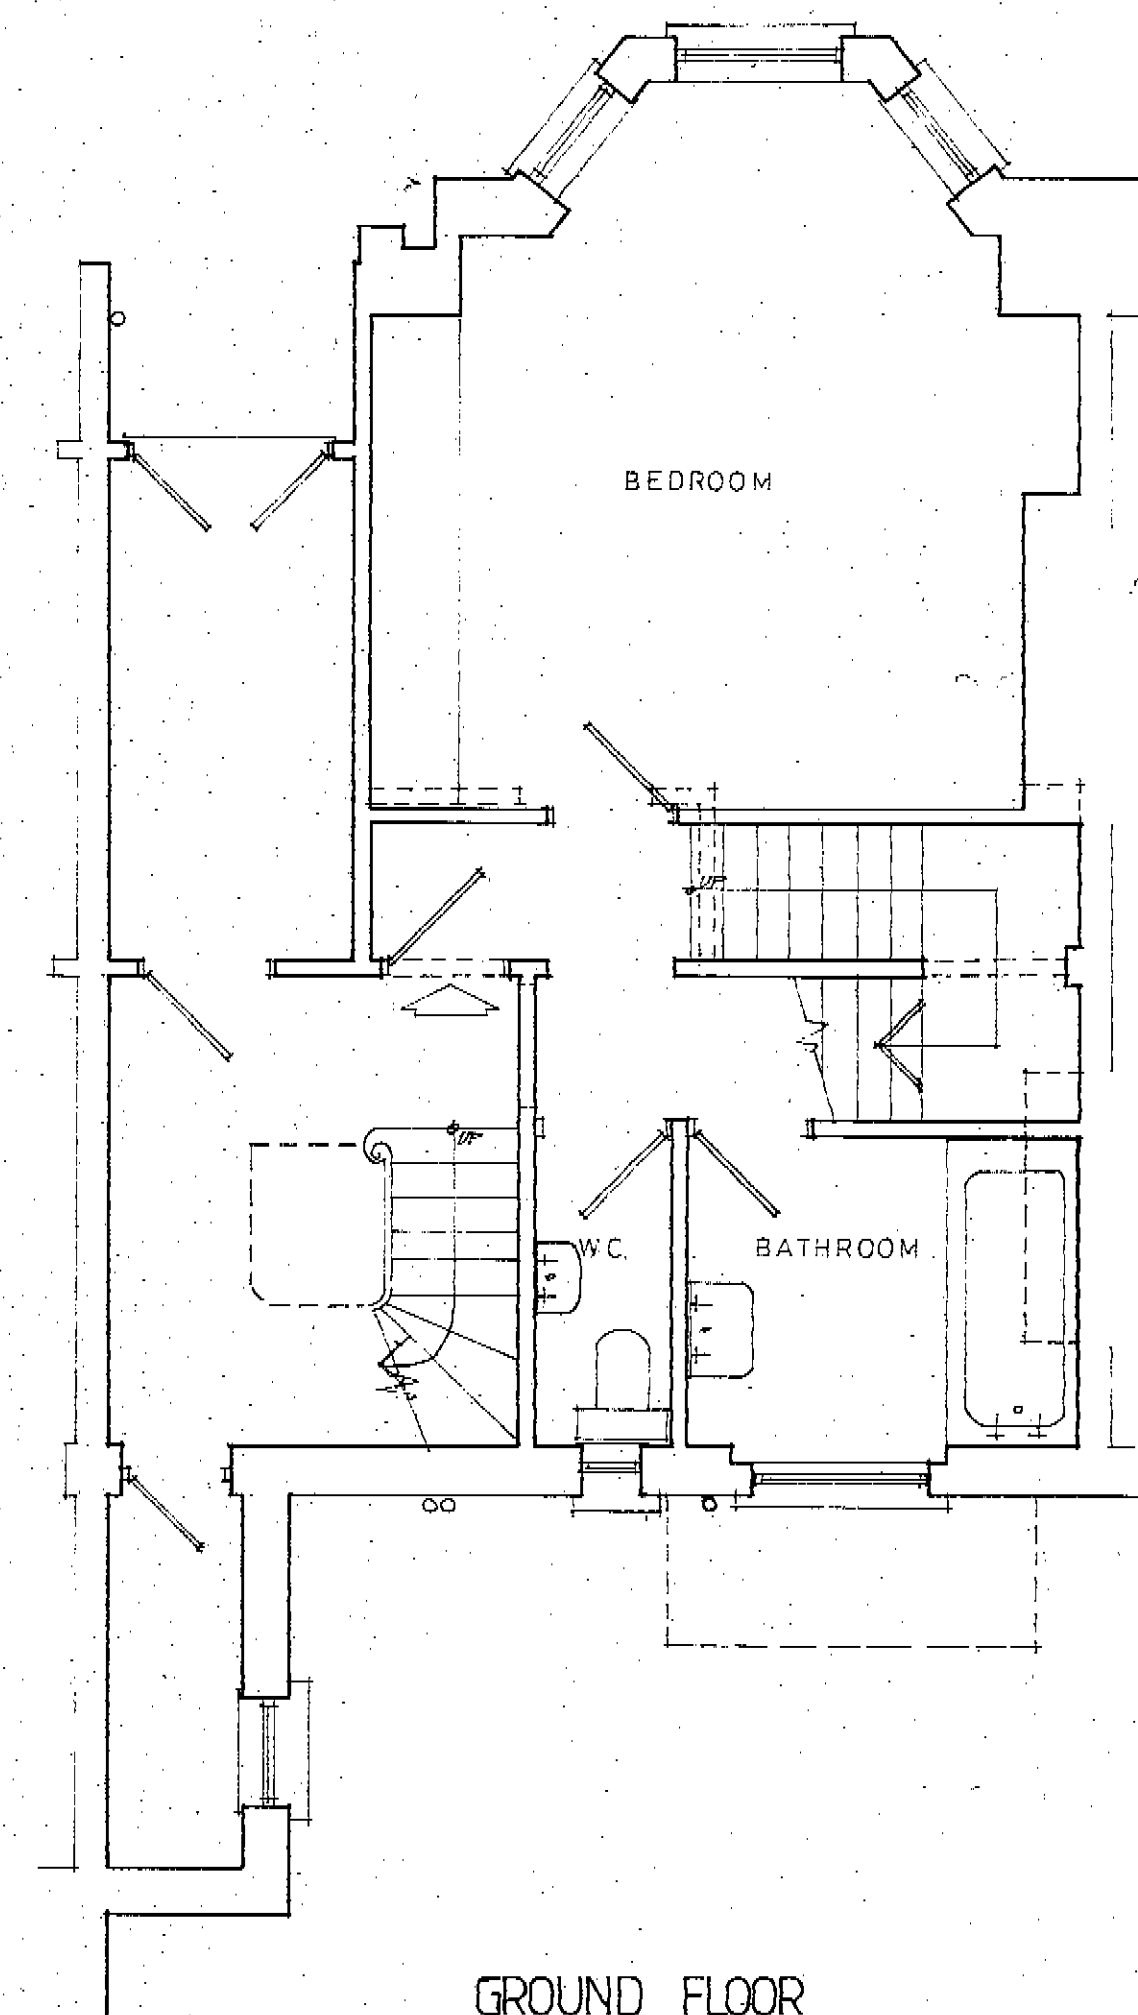


GROUND FLOOR

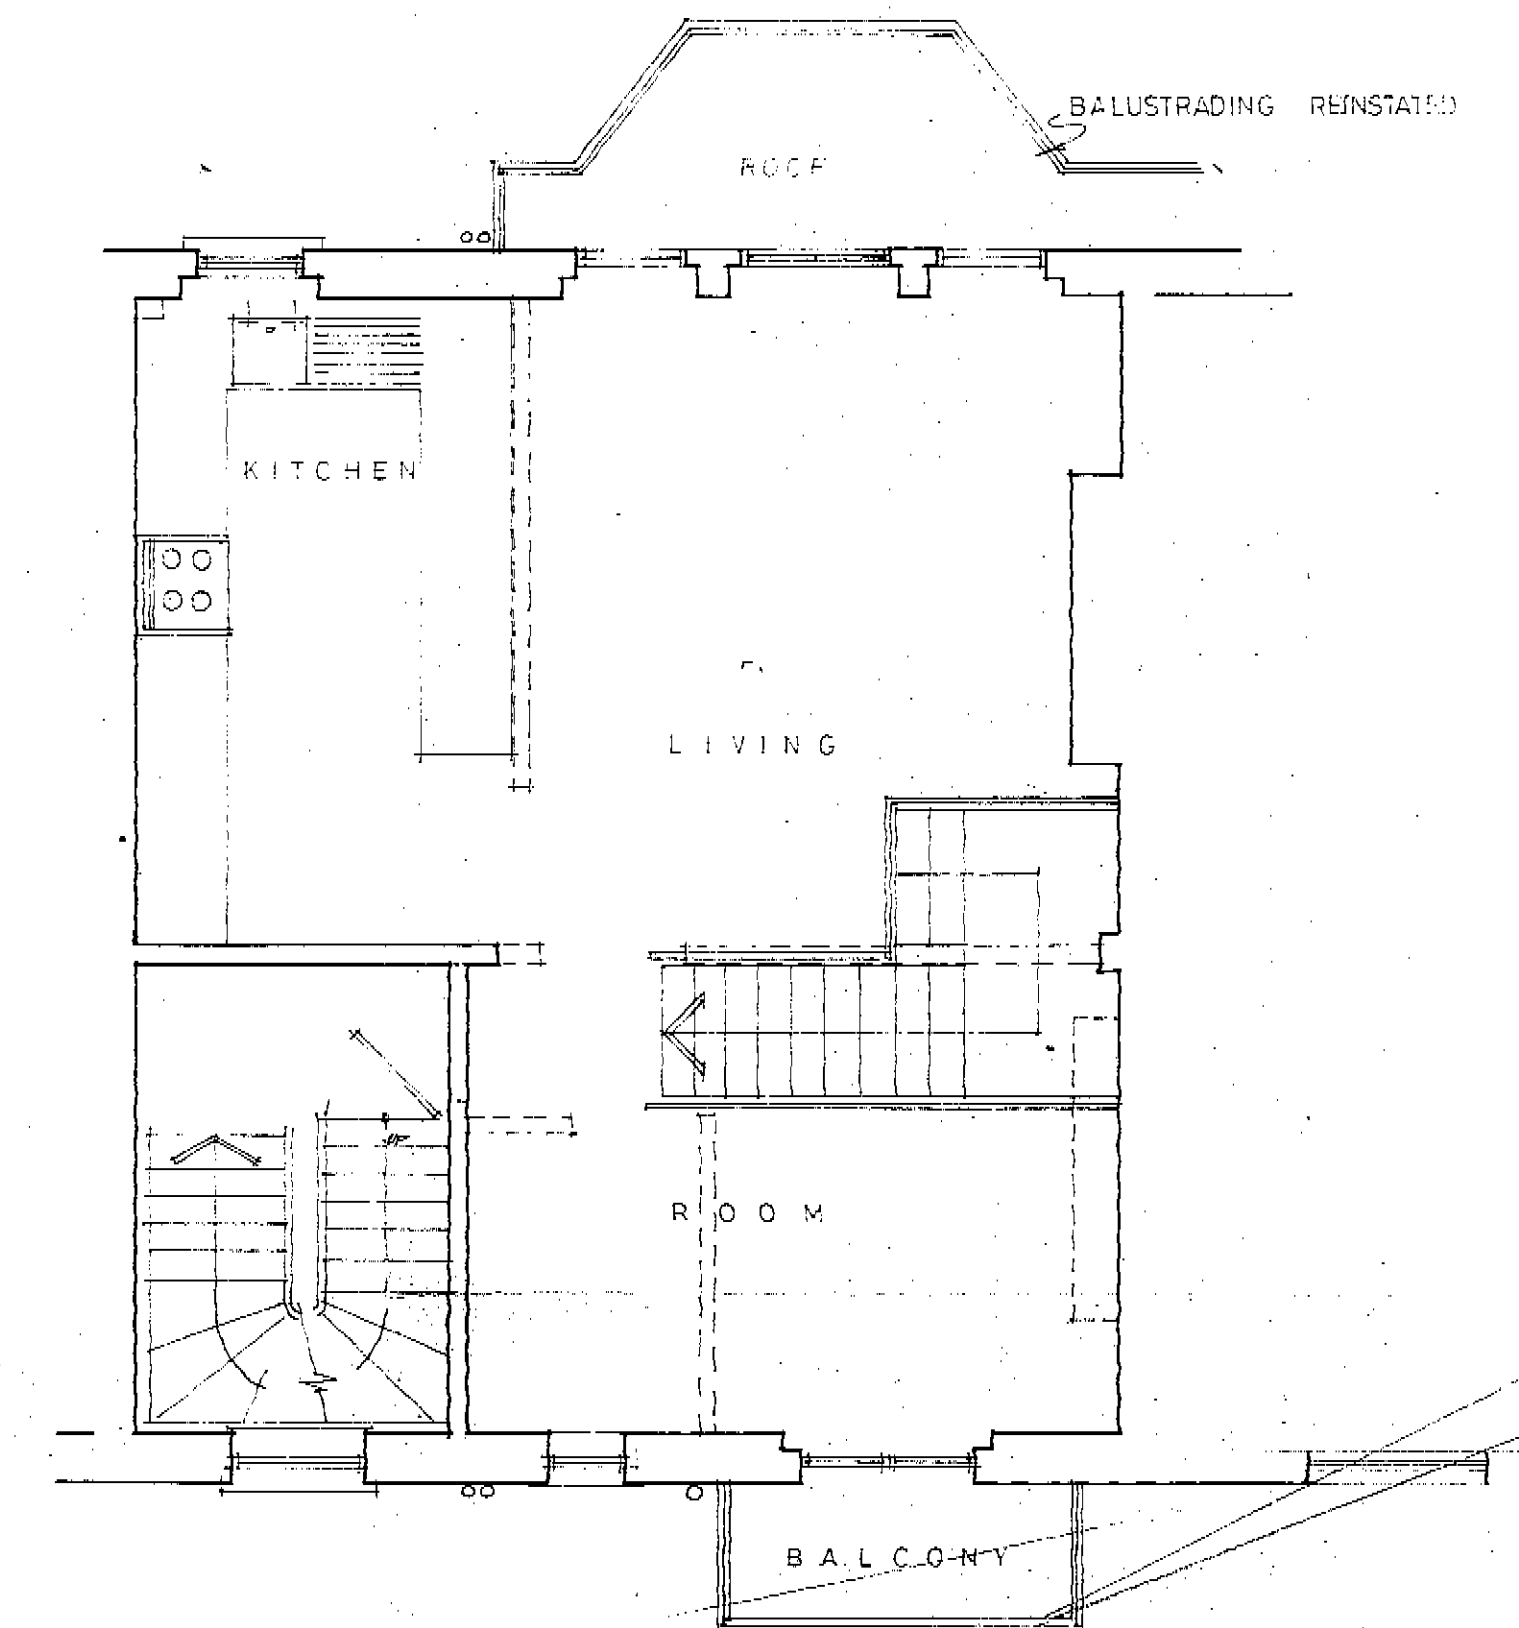

FIRST FLOOR

CONVERSION OF EXISTING FLATS TO
A MAISONNETTE

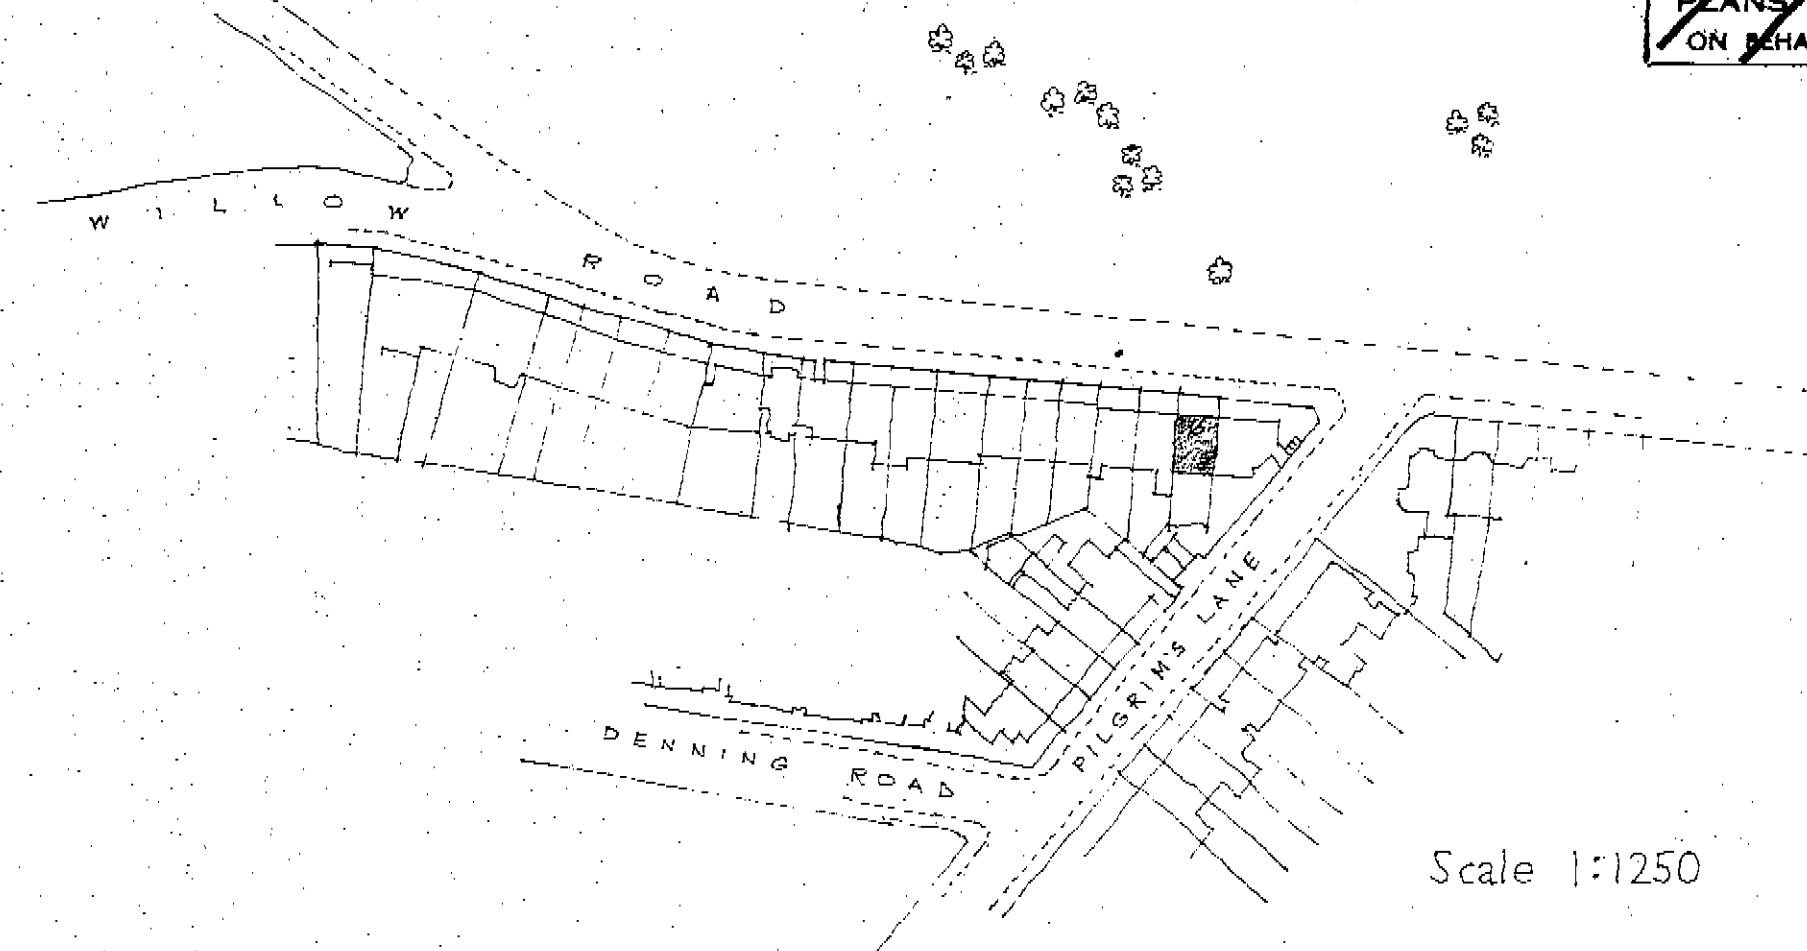

Scale 1:1250

LONDON BOROUGH OF CAMDEN
TOWN AND COUNTRY PLANNING ACTS
24 FEB 1988
APPROVED
PLANS NOT APPROVED
ON BEHALF OF THE COUNCIL

TP 87 03129

base copy
LONDON BOROUGH OF CAMDEN
TOWN AND COUNTRY PLANNING ACTS
24 FEB 1988
APPROVED
PLANS NOT APPROVED
ON BEHALF OF THE COUNCIL

job title:		
6 WILLOW ROAD NW 3		
sheet title:		
PLANS & REAR ELEVATION		
drg. no.		revision:
WR-01		
scale:	date:	drawn:
1:50		
JOHN HODGE A A Dipl. RIBA		
16 St. Paul Street London N1 7AB Tel: 01-359-6949		