


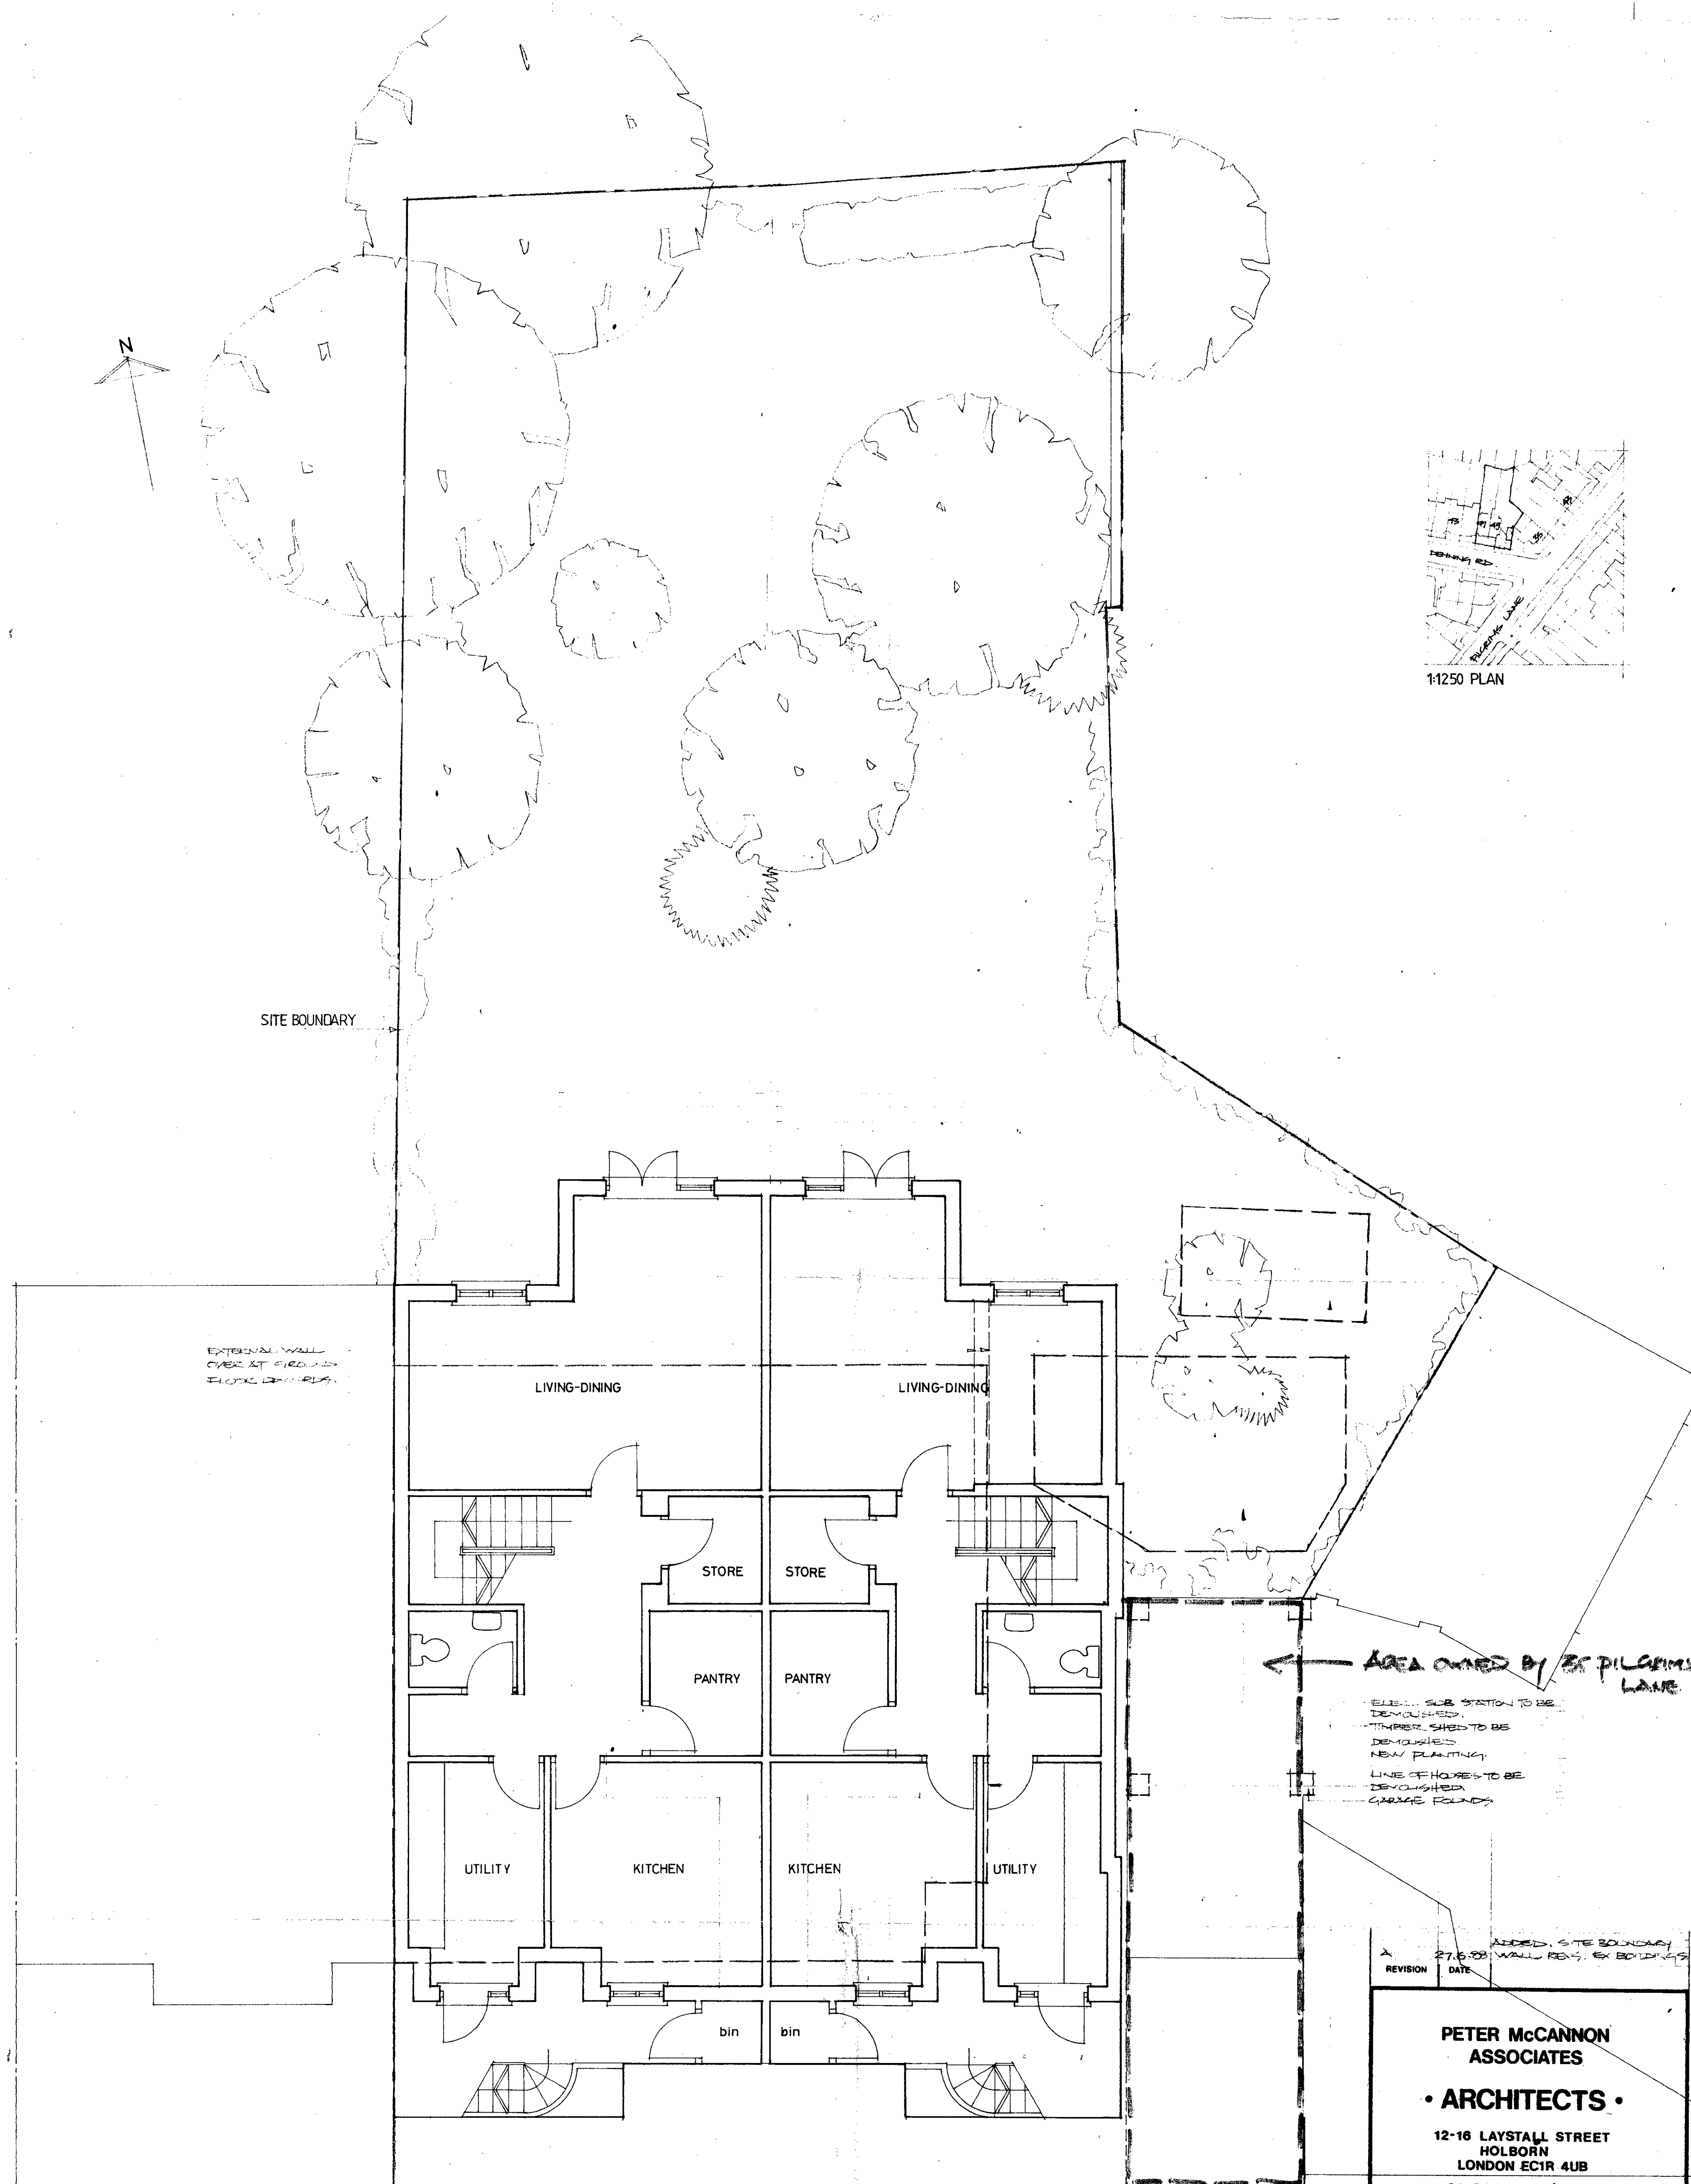


GARDEN FLOOR PLAN


RECEIVED
30 JUN 1988
LONDON OFFICE OF CANNON
PLANNING & ARCHITECTS
12-16 LAYSTALL STREET
HOLBORN LONDON EC1R 4UB

HB 887 0528 R1
TP 8 803715 R1

REVISION		DATE
A. 27.6.88 WALL PEN. EX. BOUNDARY		
PETER McCANNON ASSOCIATES • ARCHITECTS • 12-16 LAYSTALL STREET HOLBORN LONDON EC1R 4UB 01-833 3898/3899		
PROJECT 47-49 DENNING ROAD LONDON NW 3		
DRAWING PROPOSED GARDEN FLOOR PLAN		
DRAWN BY	SCALE	DATE
	1:50	3.88
DRAWING NO.		REV
DR-03		A

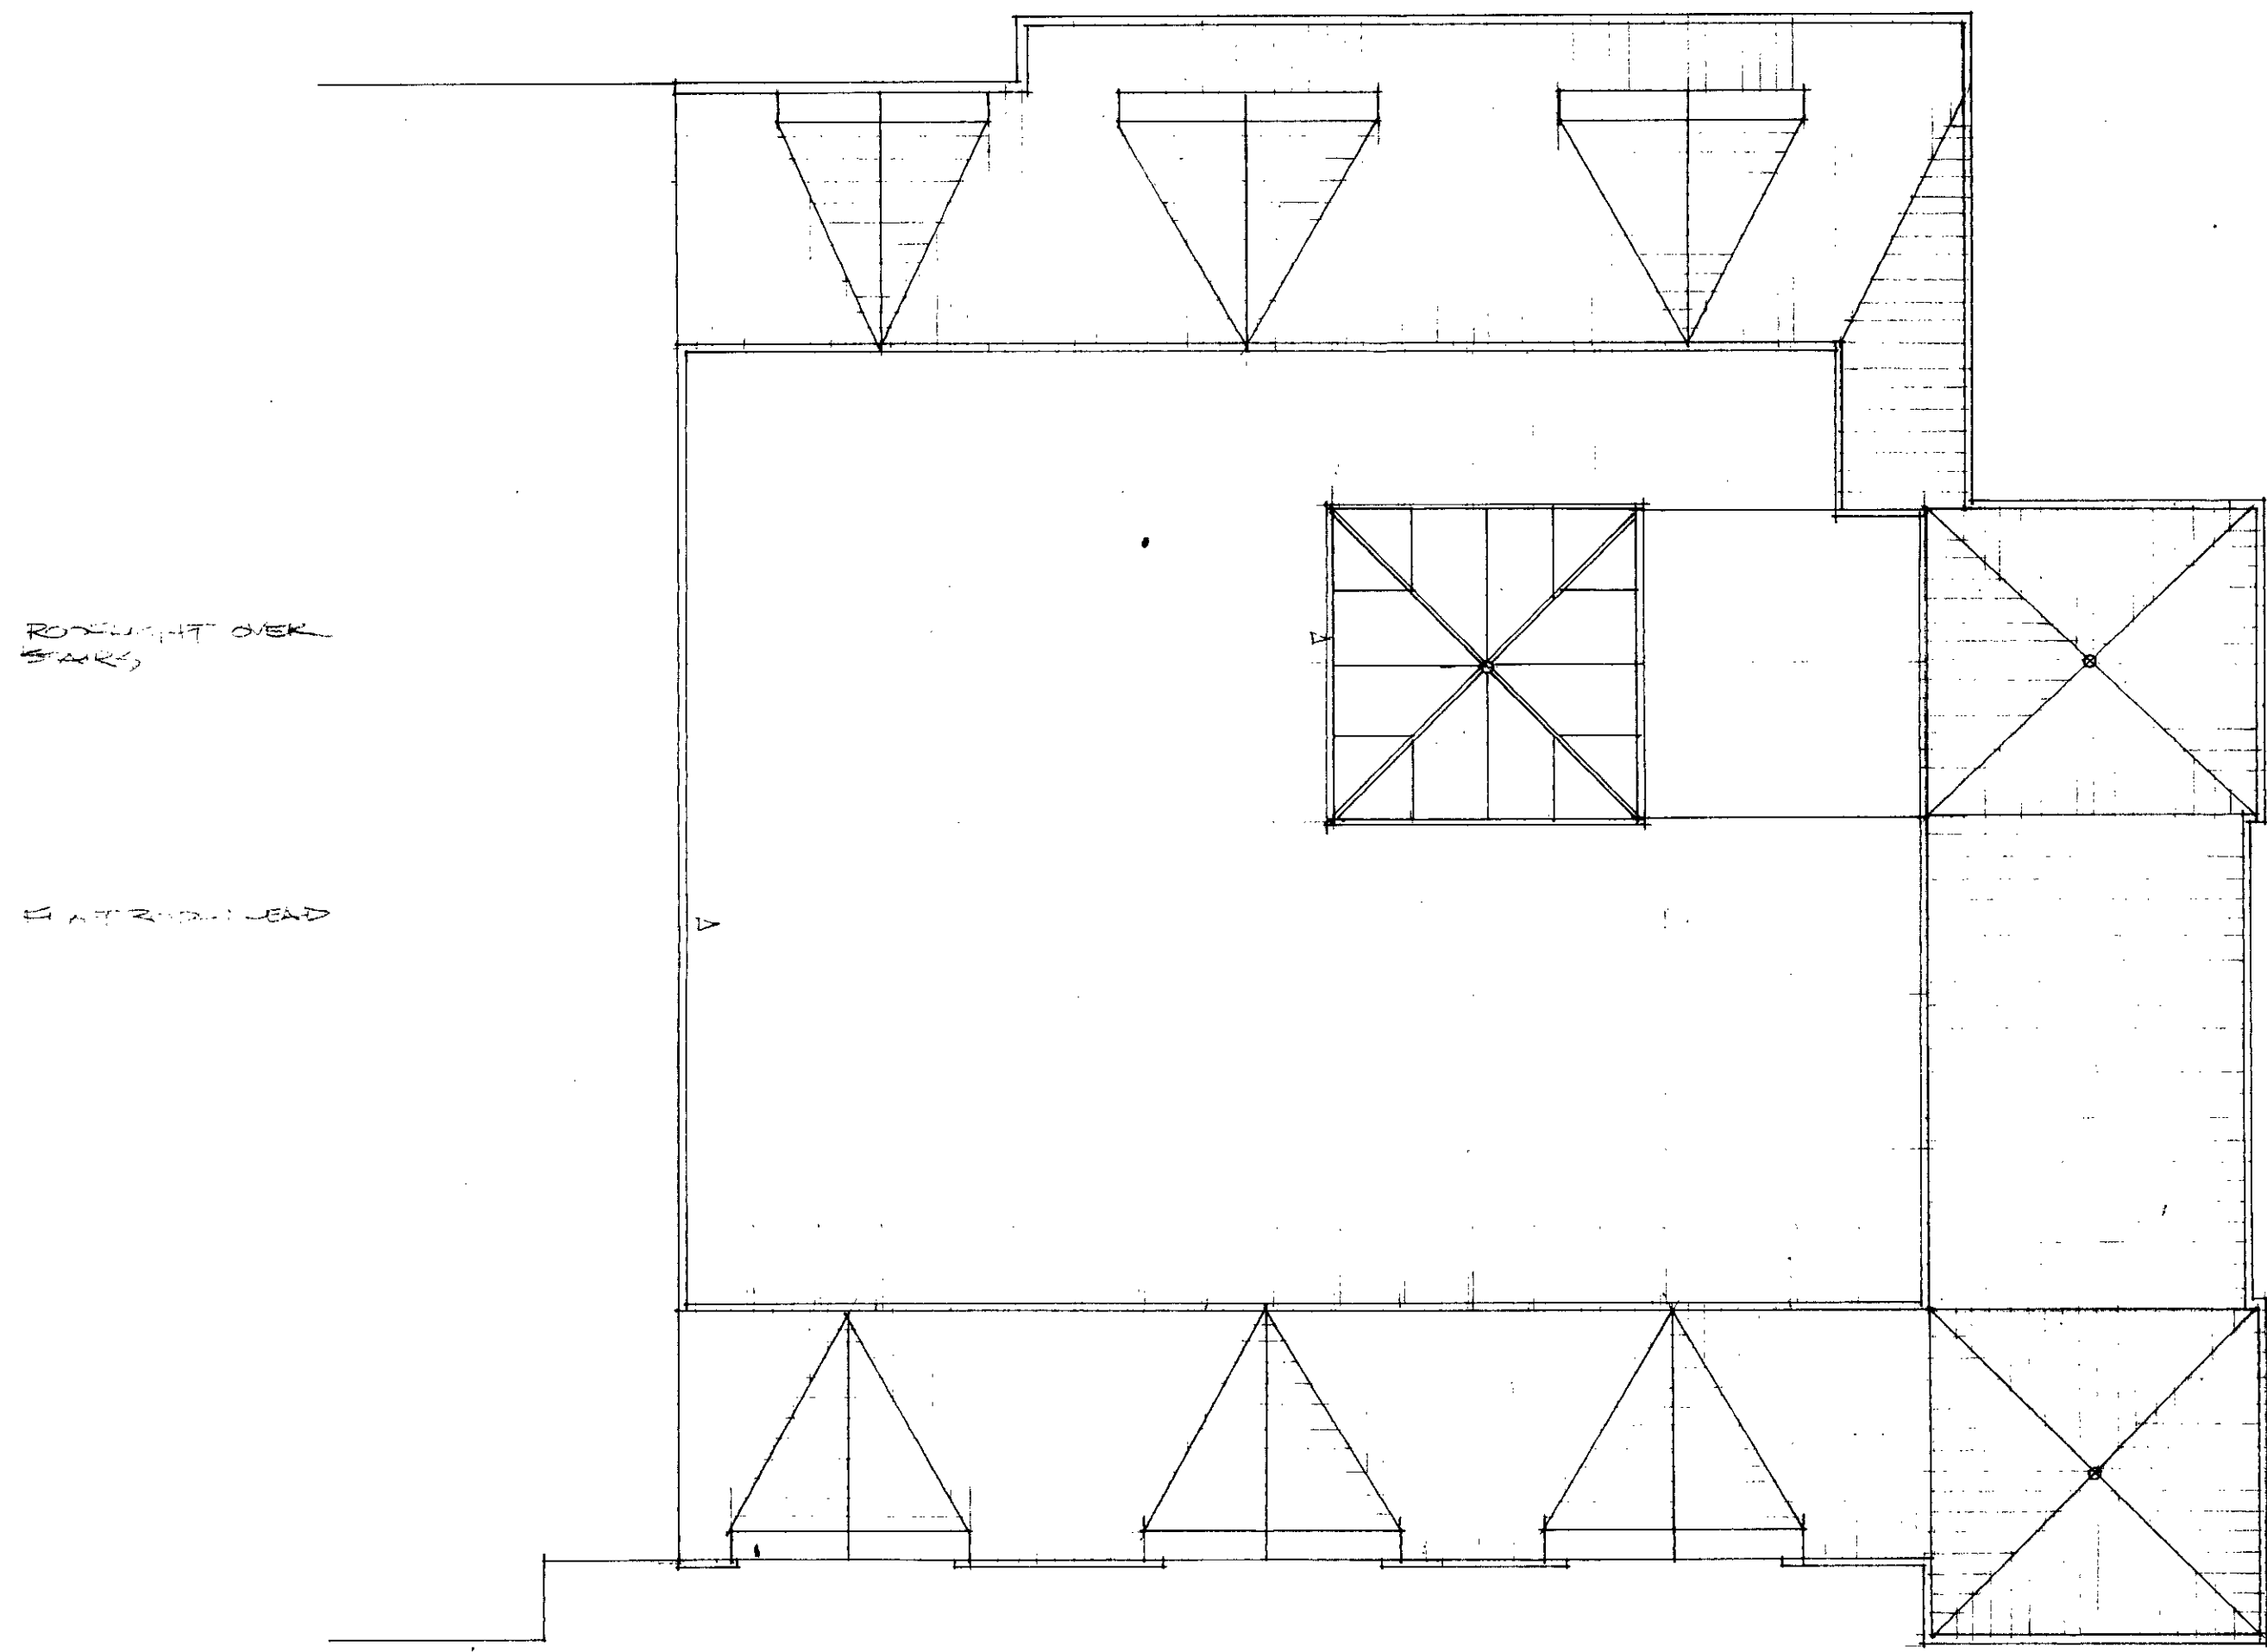


ROOF PLAN

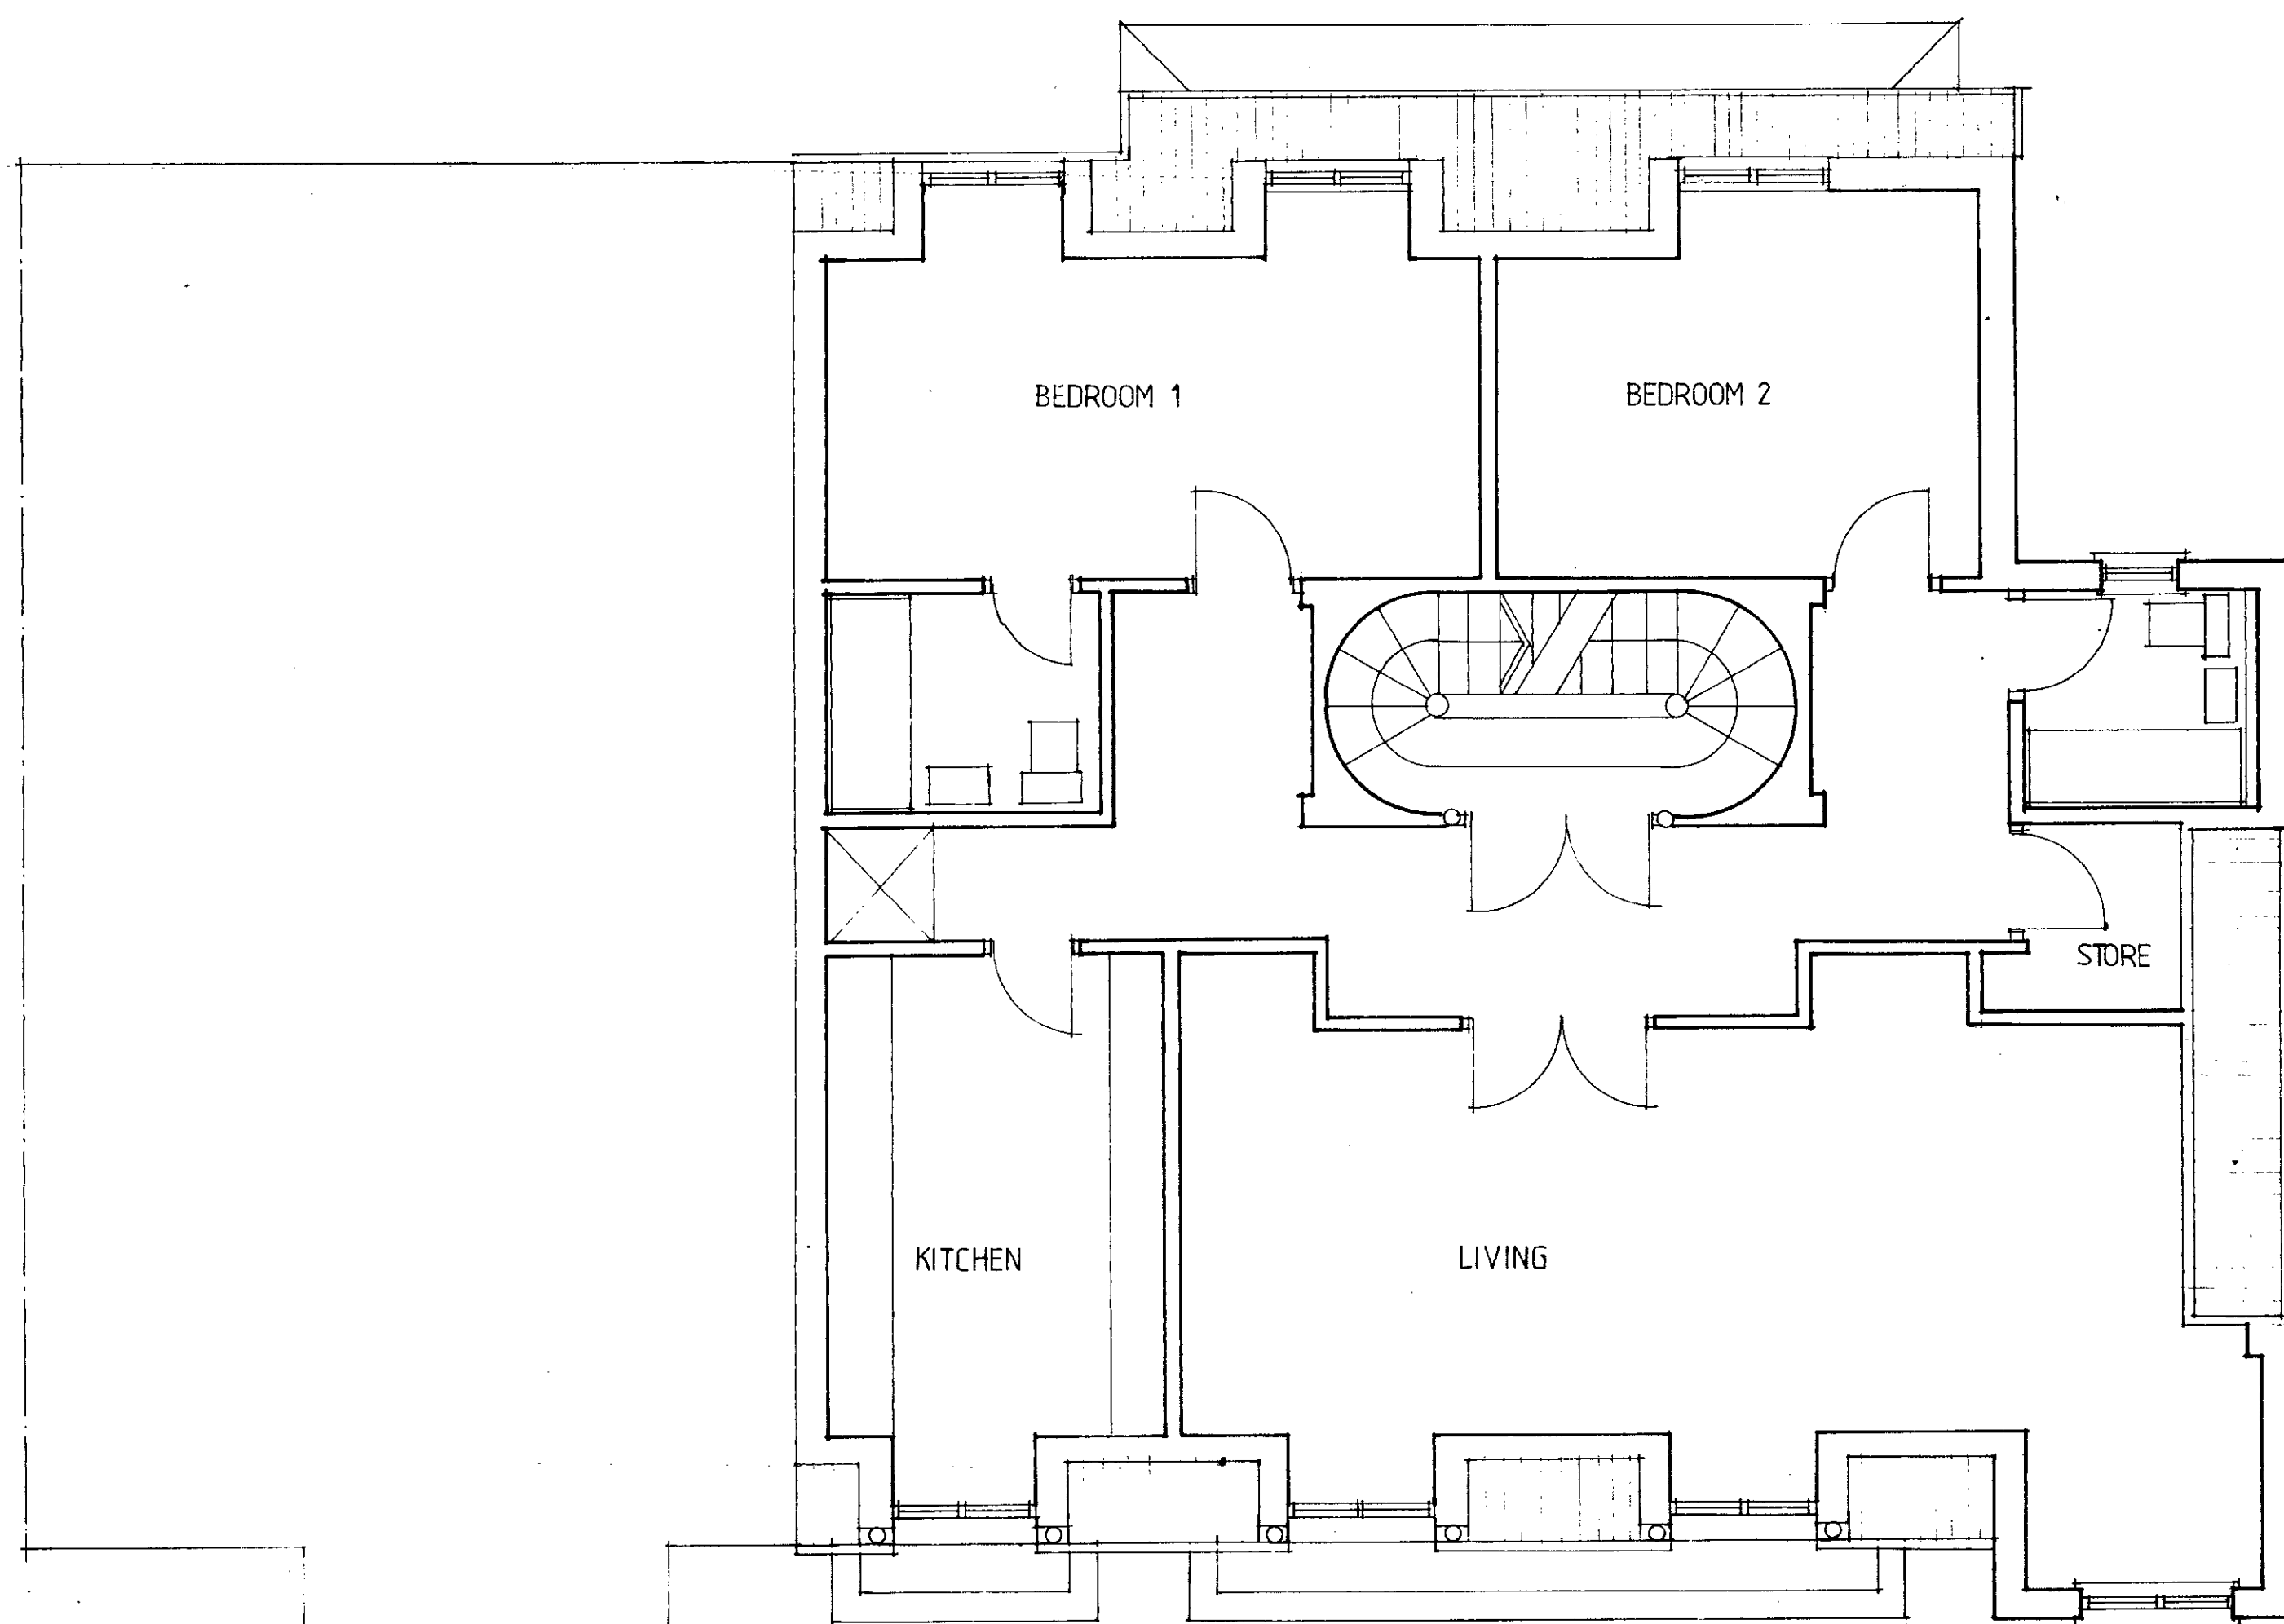

THIRD FLOOR PLAN

REVISION	DATE
PETER McCANNON ASSOCIATES • ARCHITECTS • 12-16 LAYSTALL STREET HOLBORN LONDON EC1R 4UB 01-833 3898/3899	
PROJECT 47-49 DENNING RD. NW 3 HB 887 0528 R1 TP 8 803715 R1	
DRAWING THIRD FLOOR AND ROOF PLAN	
DRAWN BY	SCALE
	1:50
DATE	6:88
DRAWING NO.	REV
DR-08.	

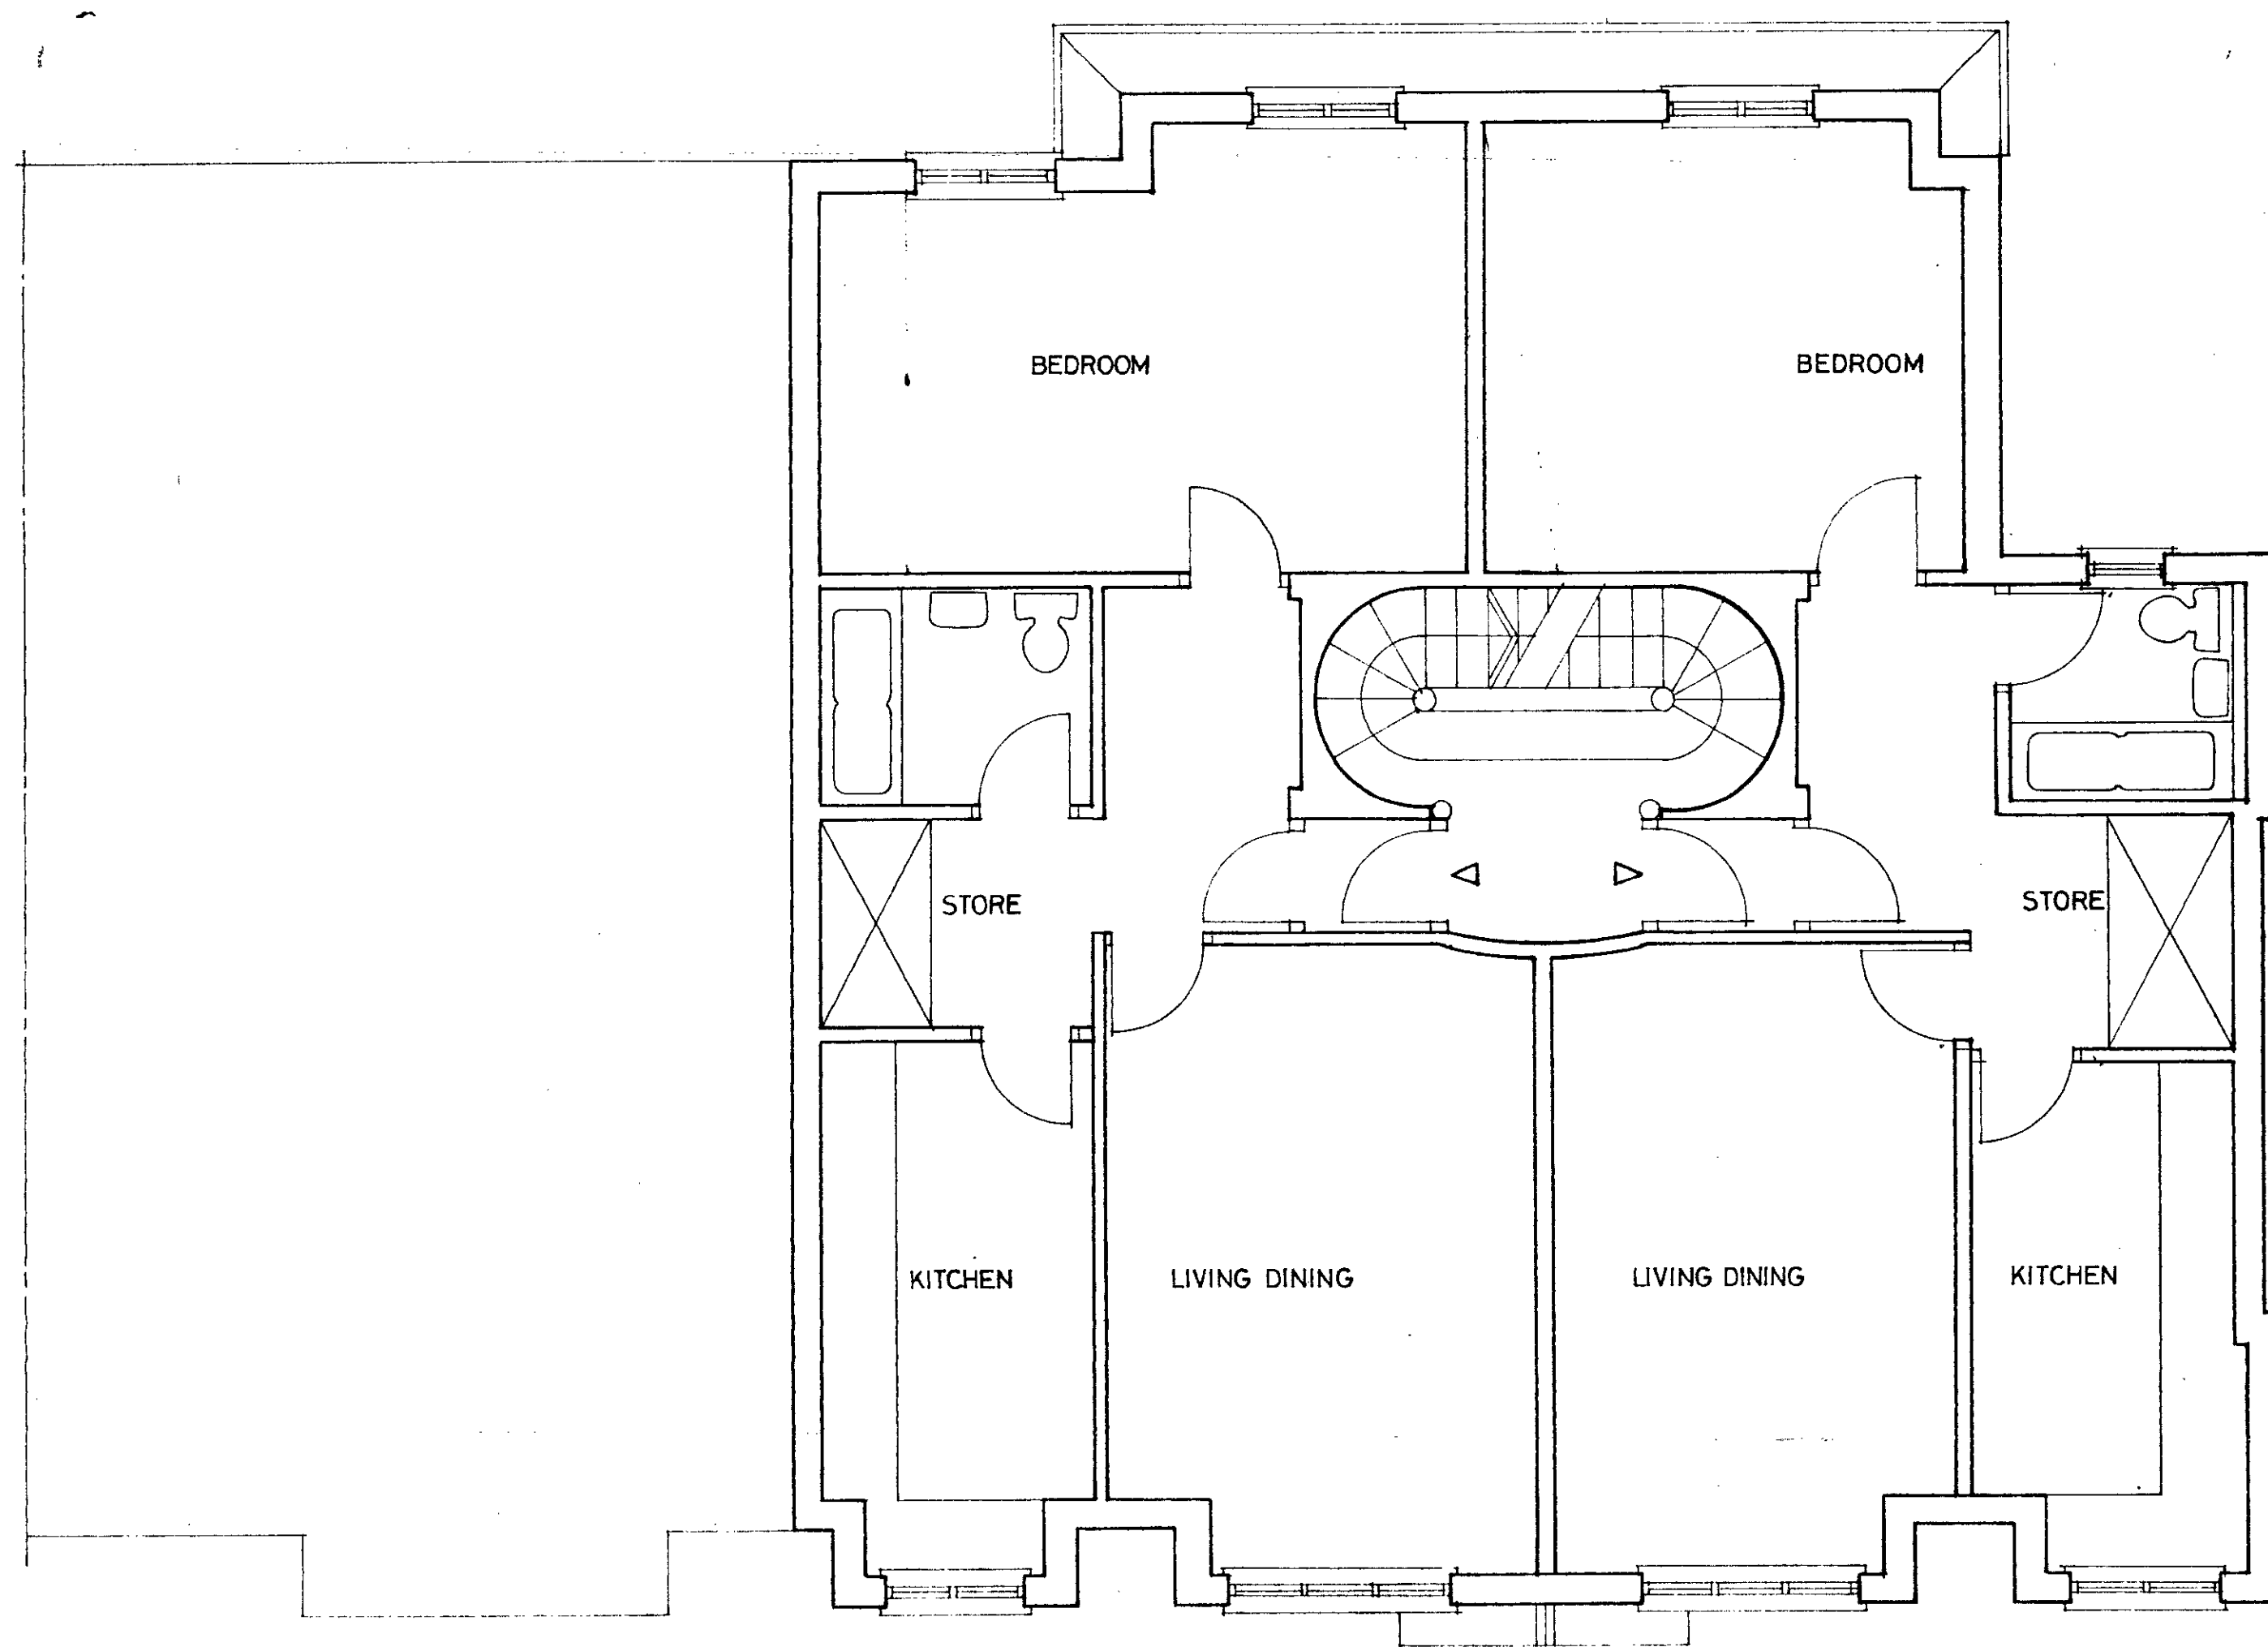


1:2 FLOOR PLANS

LONDON COUNCIL OF CANNON
 PLANNING AND TOWNPLANNING
 DEPARTMENT
 30 JUN 1988
 RECEIVED

HB 887 0528 R1

TP 8 803715 R1

REVISION		DATE	
PETER McCANNON ASSOCIATES • ARCHITECTS • 12-16 LAYSTALL STREET HOLBORN LONDON EC1R 4UB 01-833 3898/3899			
PROJECT 47-49 DENNING ROAD LONDON NW3			
DRAWING PROPOSED PLANS FOR FIRST SECOND FLOORS			
DRAWN BY	SCALE	DATE	
	1:50	3:88	
DRAWING NO.	REV		
DR-02	A		

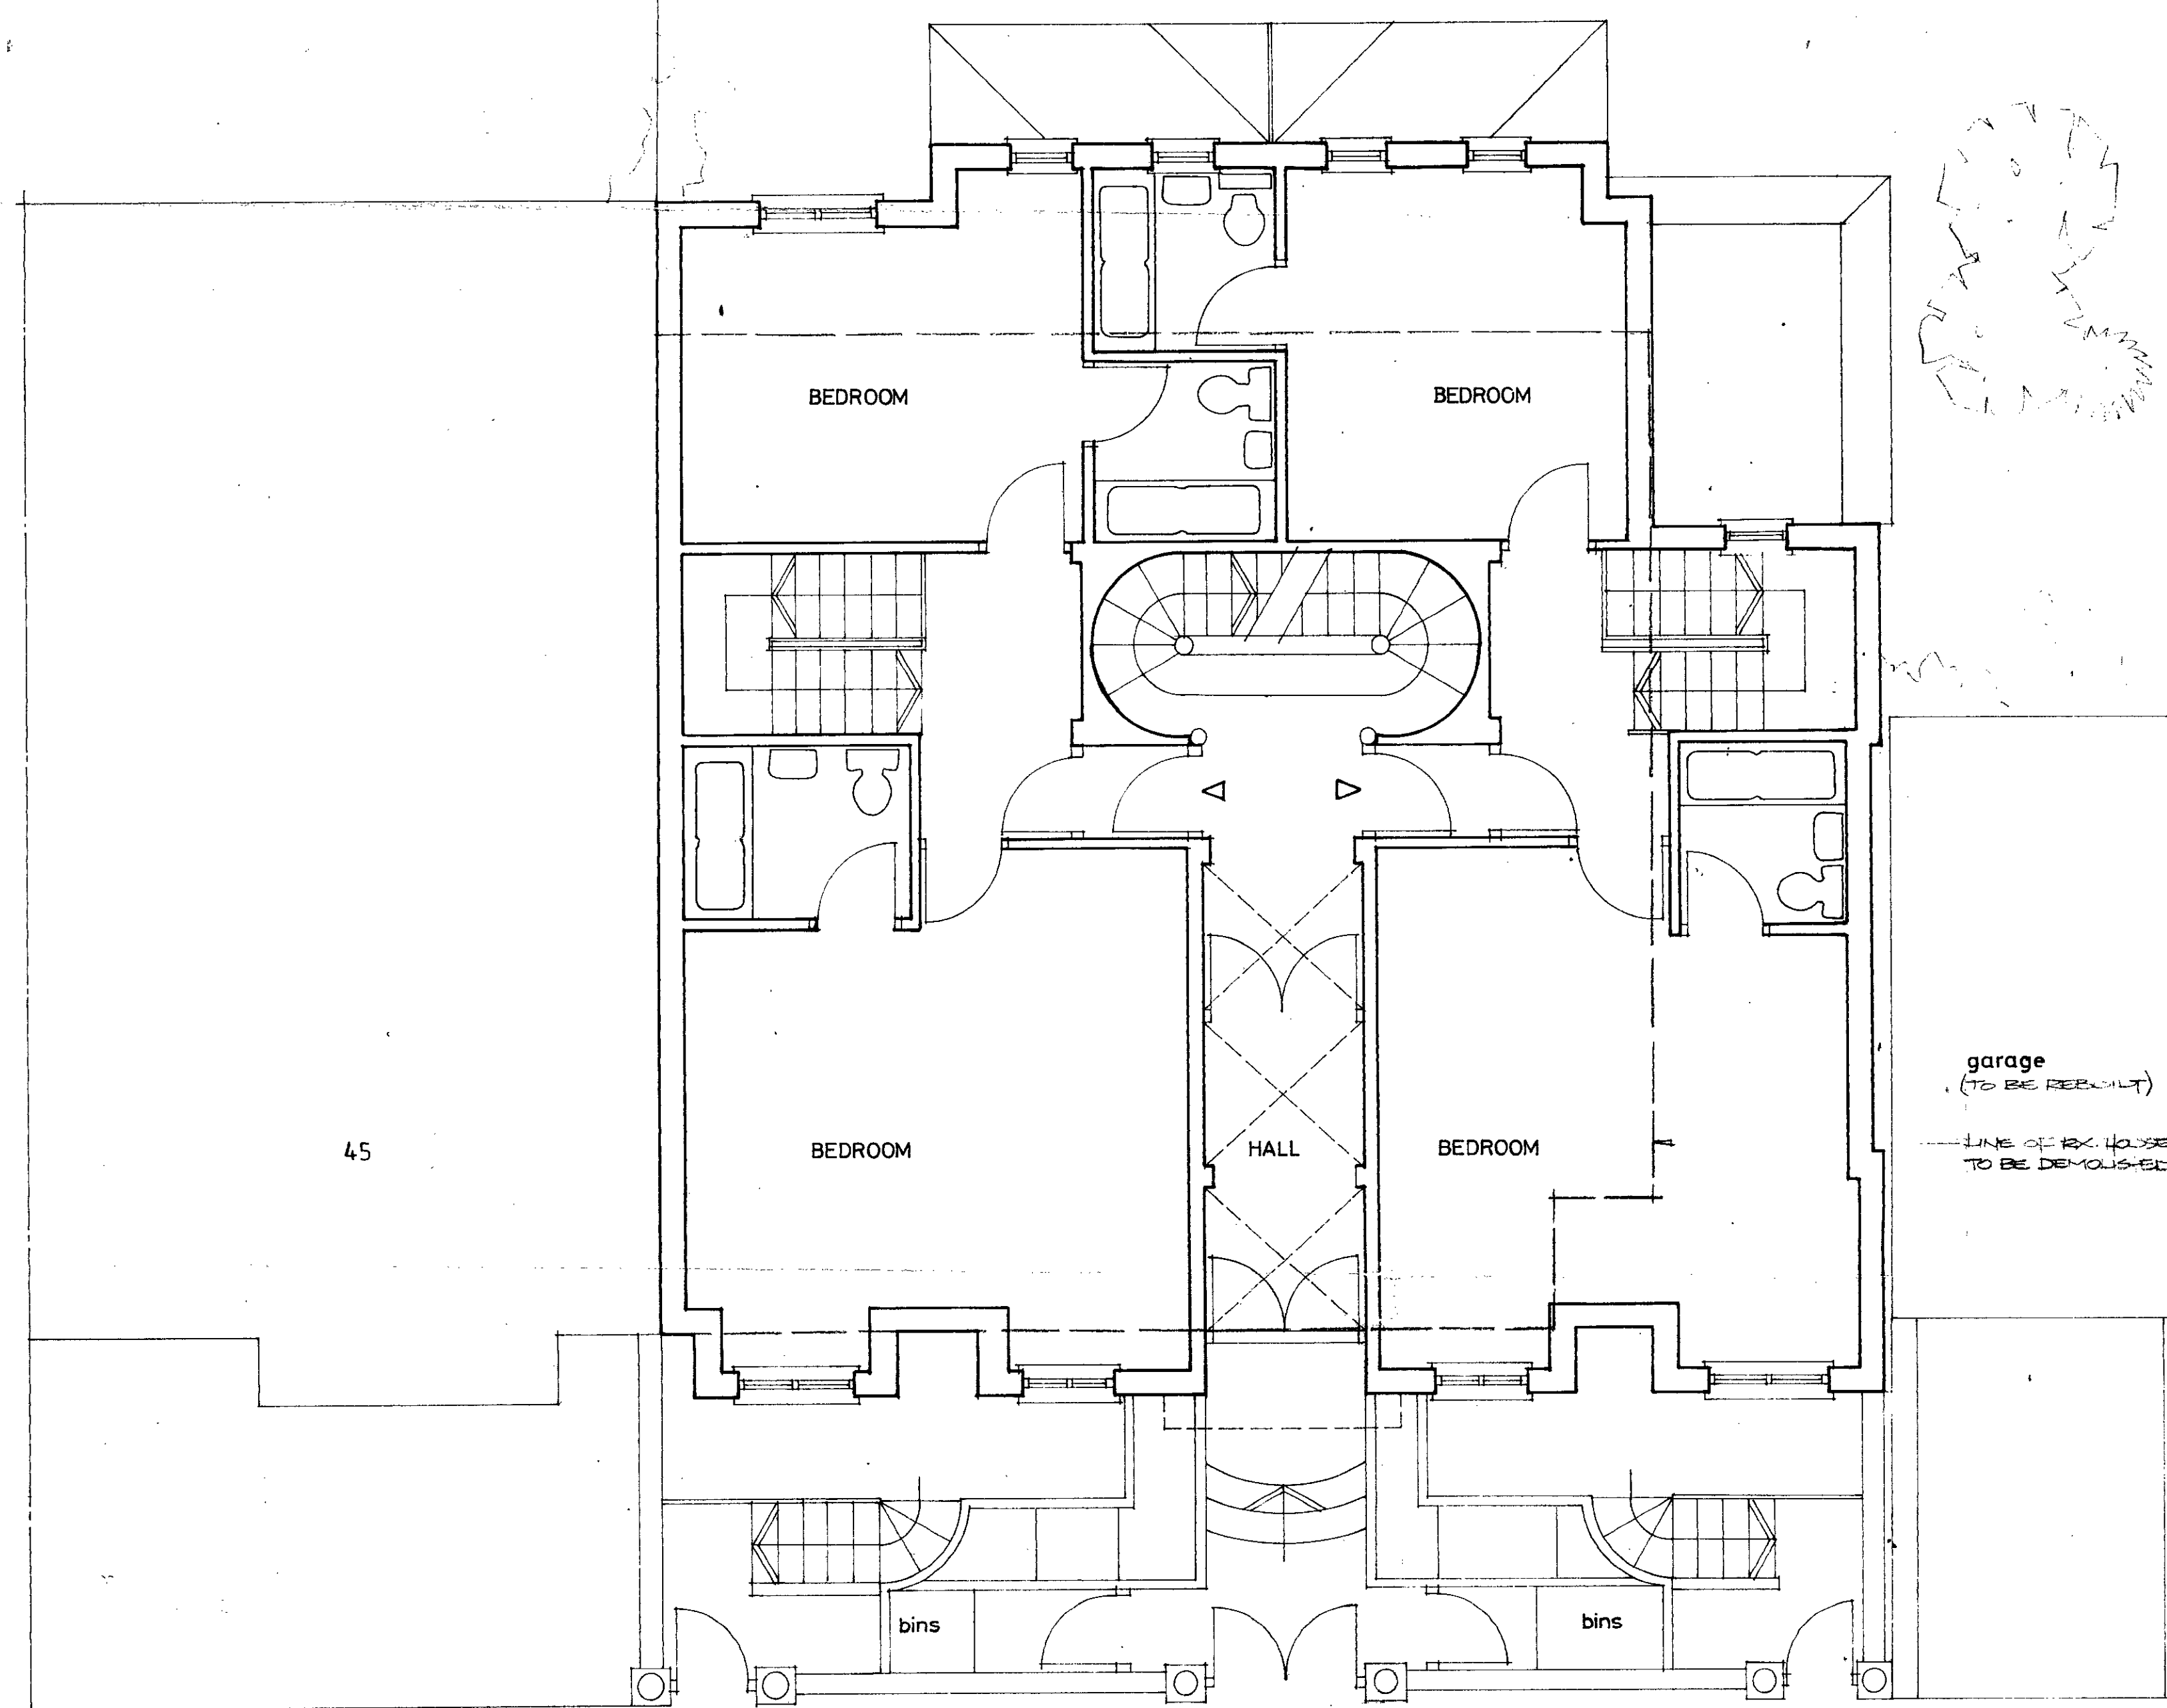

GROUND FLOOR PLAN

DENNING ROAD


LONDON 800/EST OF CANNON
PLAN 3 A 3 TRANSPORT
30/00/003
REVISED

H8 887 0528 R1
TP 8 803715 R1

REVISION		DATE
PETER McCANNON ASSOCIATES • ARCHITECTS • 12-16 LAYSTALL STREET HOLBORN LONDON EC1R 4UB 01-833 3898/3899		
PROJECT		
47-49 DENNING ROAD LONDON NW3		
DRAWING		
PROPOSED GROUND FLOOR PLAN		
DRAWN BY	SCALE	DATE
	1:50	3:88
DRAWING NO.	REV	
DR-01	A	



NORTH ELEVATION

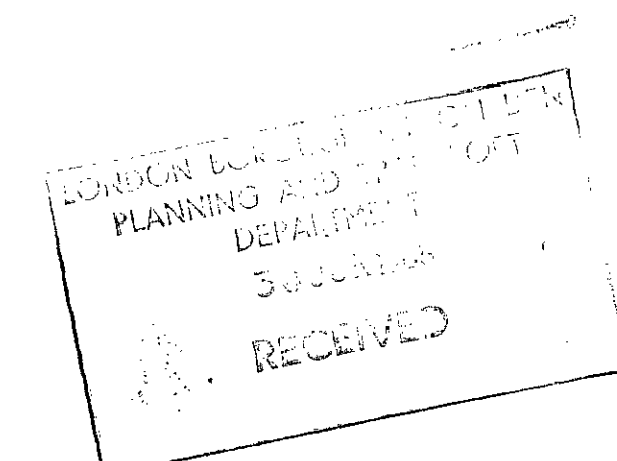

HB 887 0528 R1
TP 8 803715 R1

A 26.6.99 ELEVATION REVISED		
REVISION	DATE	
PETER McCANNON ASSOCIATES		
• ARCHITECTS •		
12-16 LAYSTALL STREET HOLBORN LONDON EC1R 4UB 01-833 3898/3899		
PROJECT		
47-49 DENNING ROAD NW3.		
DRAWING		
PROPOSED NORTH ELEVATION.		
DRAWN BY	SCALE	DATE
	1:50	3/98
DRAWING NO.	REV	
DR.06.	A	

93.740

3


2

1

G

79.010

B

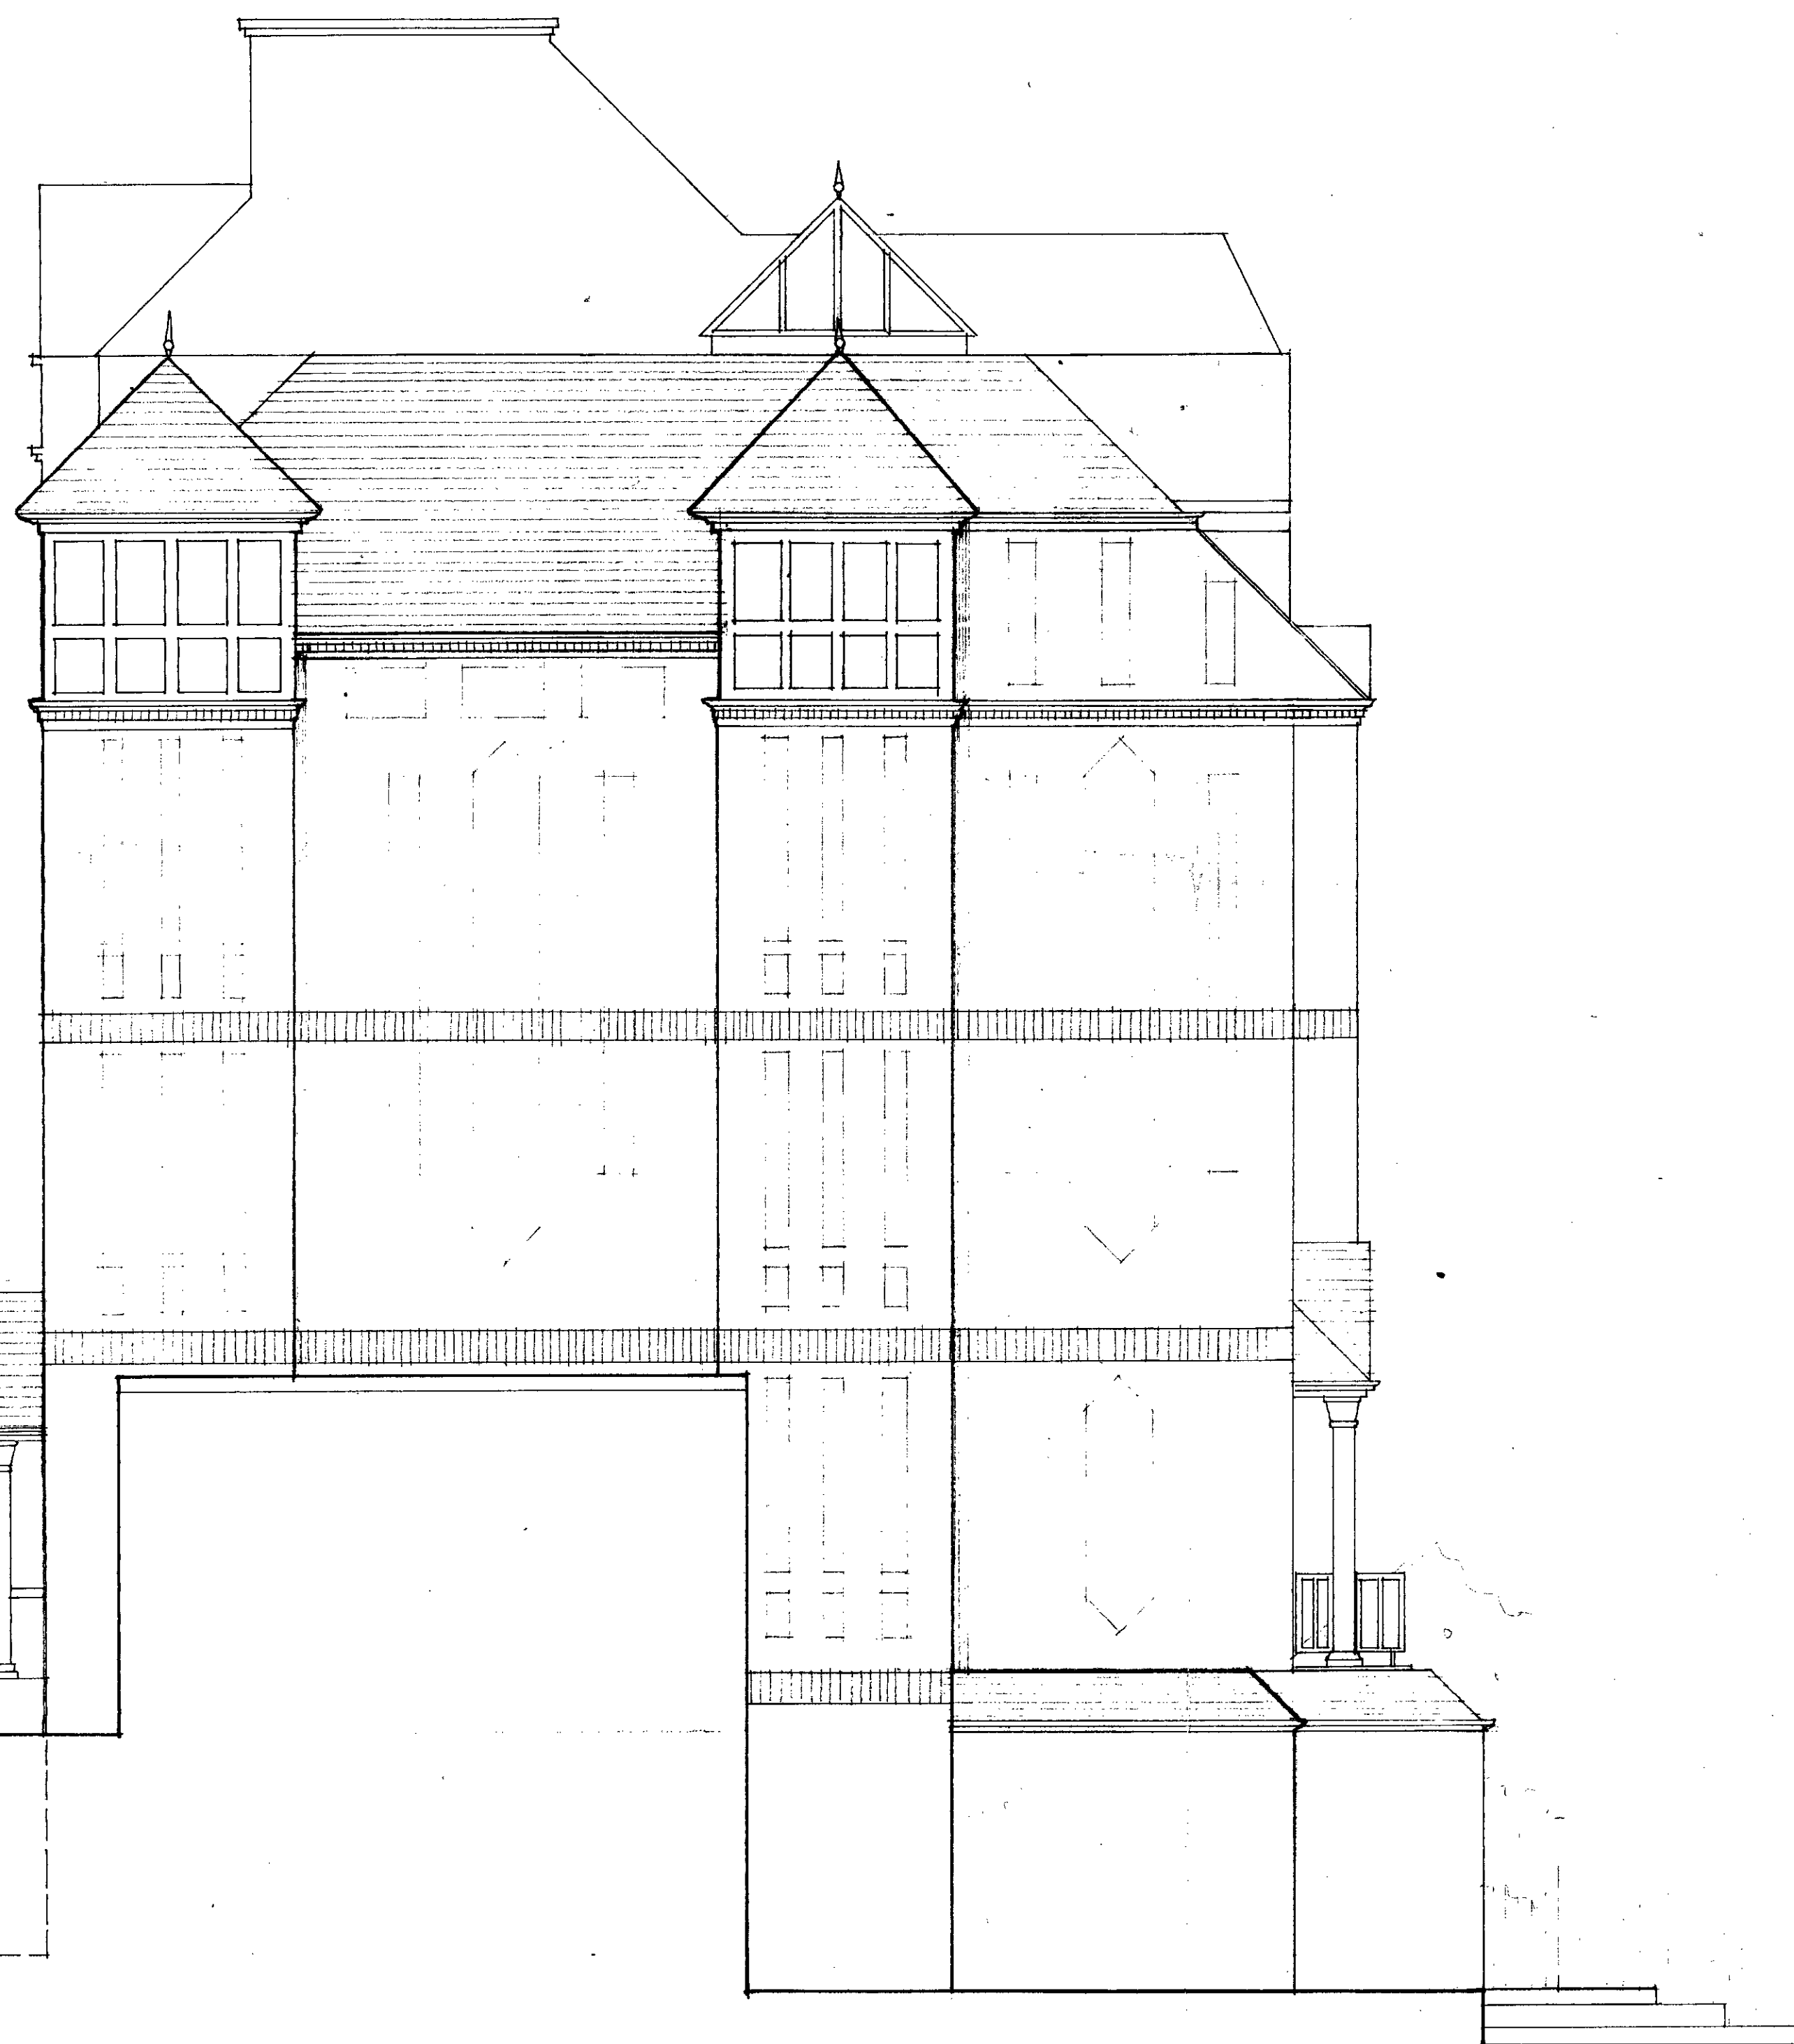

EAST ELEVATION 1:50

LONDON BOROUGH OF CAMDEN
PLANNING AND TRANSPORT
DEPARTMENT
30 JUNE 2008
RECEIVED

HB 887 05 28 R1
TP 8 8037 15 R1

REVISION	DATE	27.6.88	EVENTS	REVISION
PETER McCANNON ASSOCIATES				
• ARCHITECTS •				
12-16 LAYSTALL STREET HOLBORN LONDON EC1R 4UB 01-833 3898/3899				
PROJECT 47-49 DENNING ROAD NW3				
DRAWING PROPOSED EAST ELEVATION				
DRAWN BY	SCALE	DATE		
	1:50	3:88		
DRAWING NO.	REV			
DR.05	A.			



←
SOUTH ELEVATION

site width →

LONDON BOROUGH OF CAMDEN
PLANNING & DEVELOPMENT
RECEIVED
30 JUN 1988

REVISION DATE 24.6.88 BY SP/REK/ACED

PETER McCANNON
ASSOCIATES

• ARCHITECTS •

12-16 LAYSTALL STREET
HOLBORN
LONDON EC1R 4UB
01-833 3898/3899

PROJECT
47-49 DENNING ROAD, NW3

DRAWING
PROPOSED SOUTH ELEVATION

DRAWN BY	SCALE 1:50	DATE 3-88
DRAWING NO. DR.04	REV A	

HB 887 0528 R1

TP 8 803715 R1