
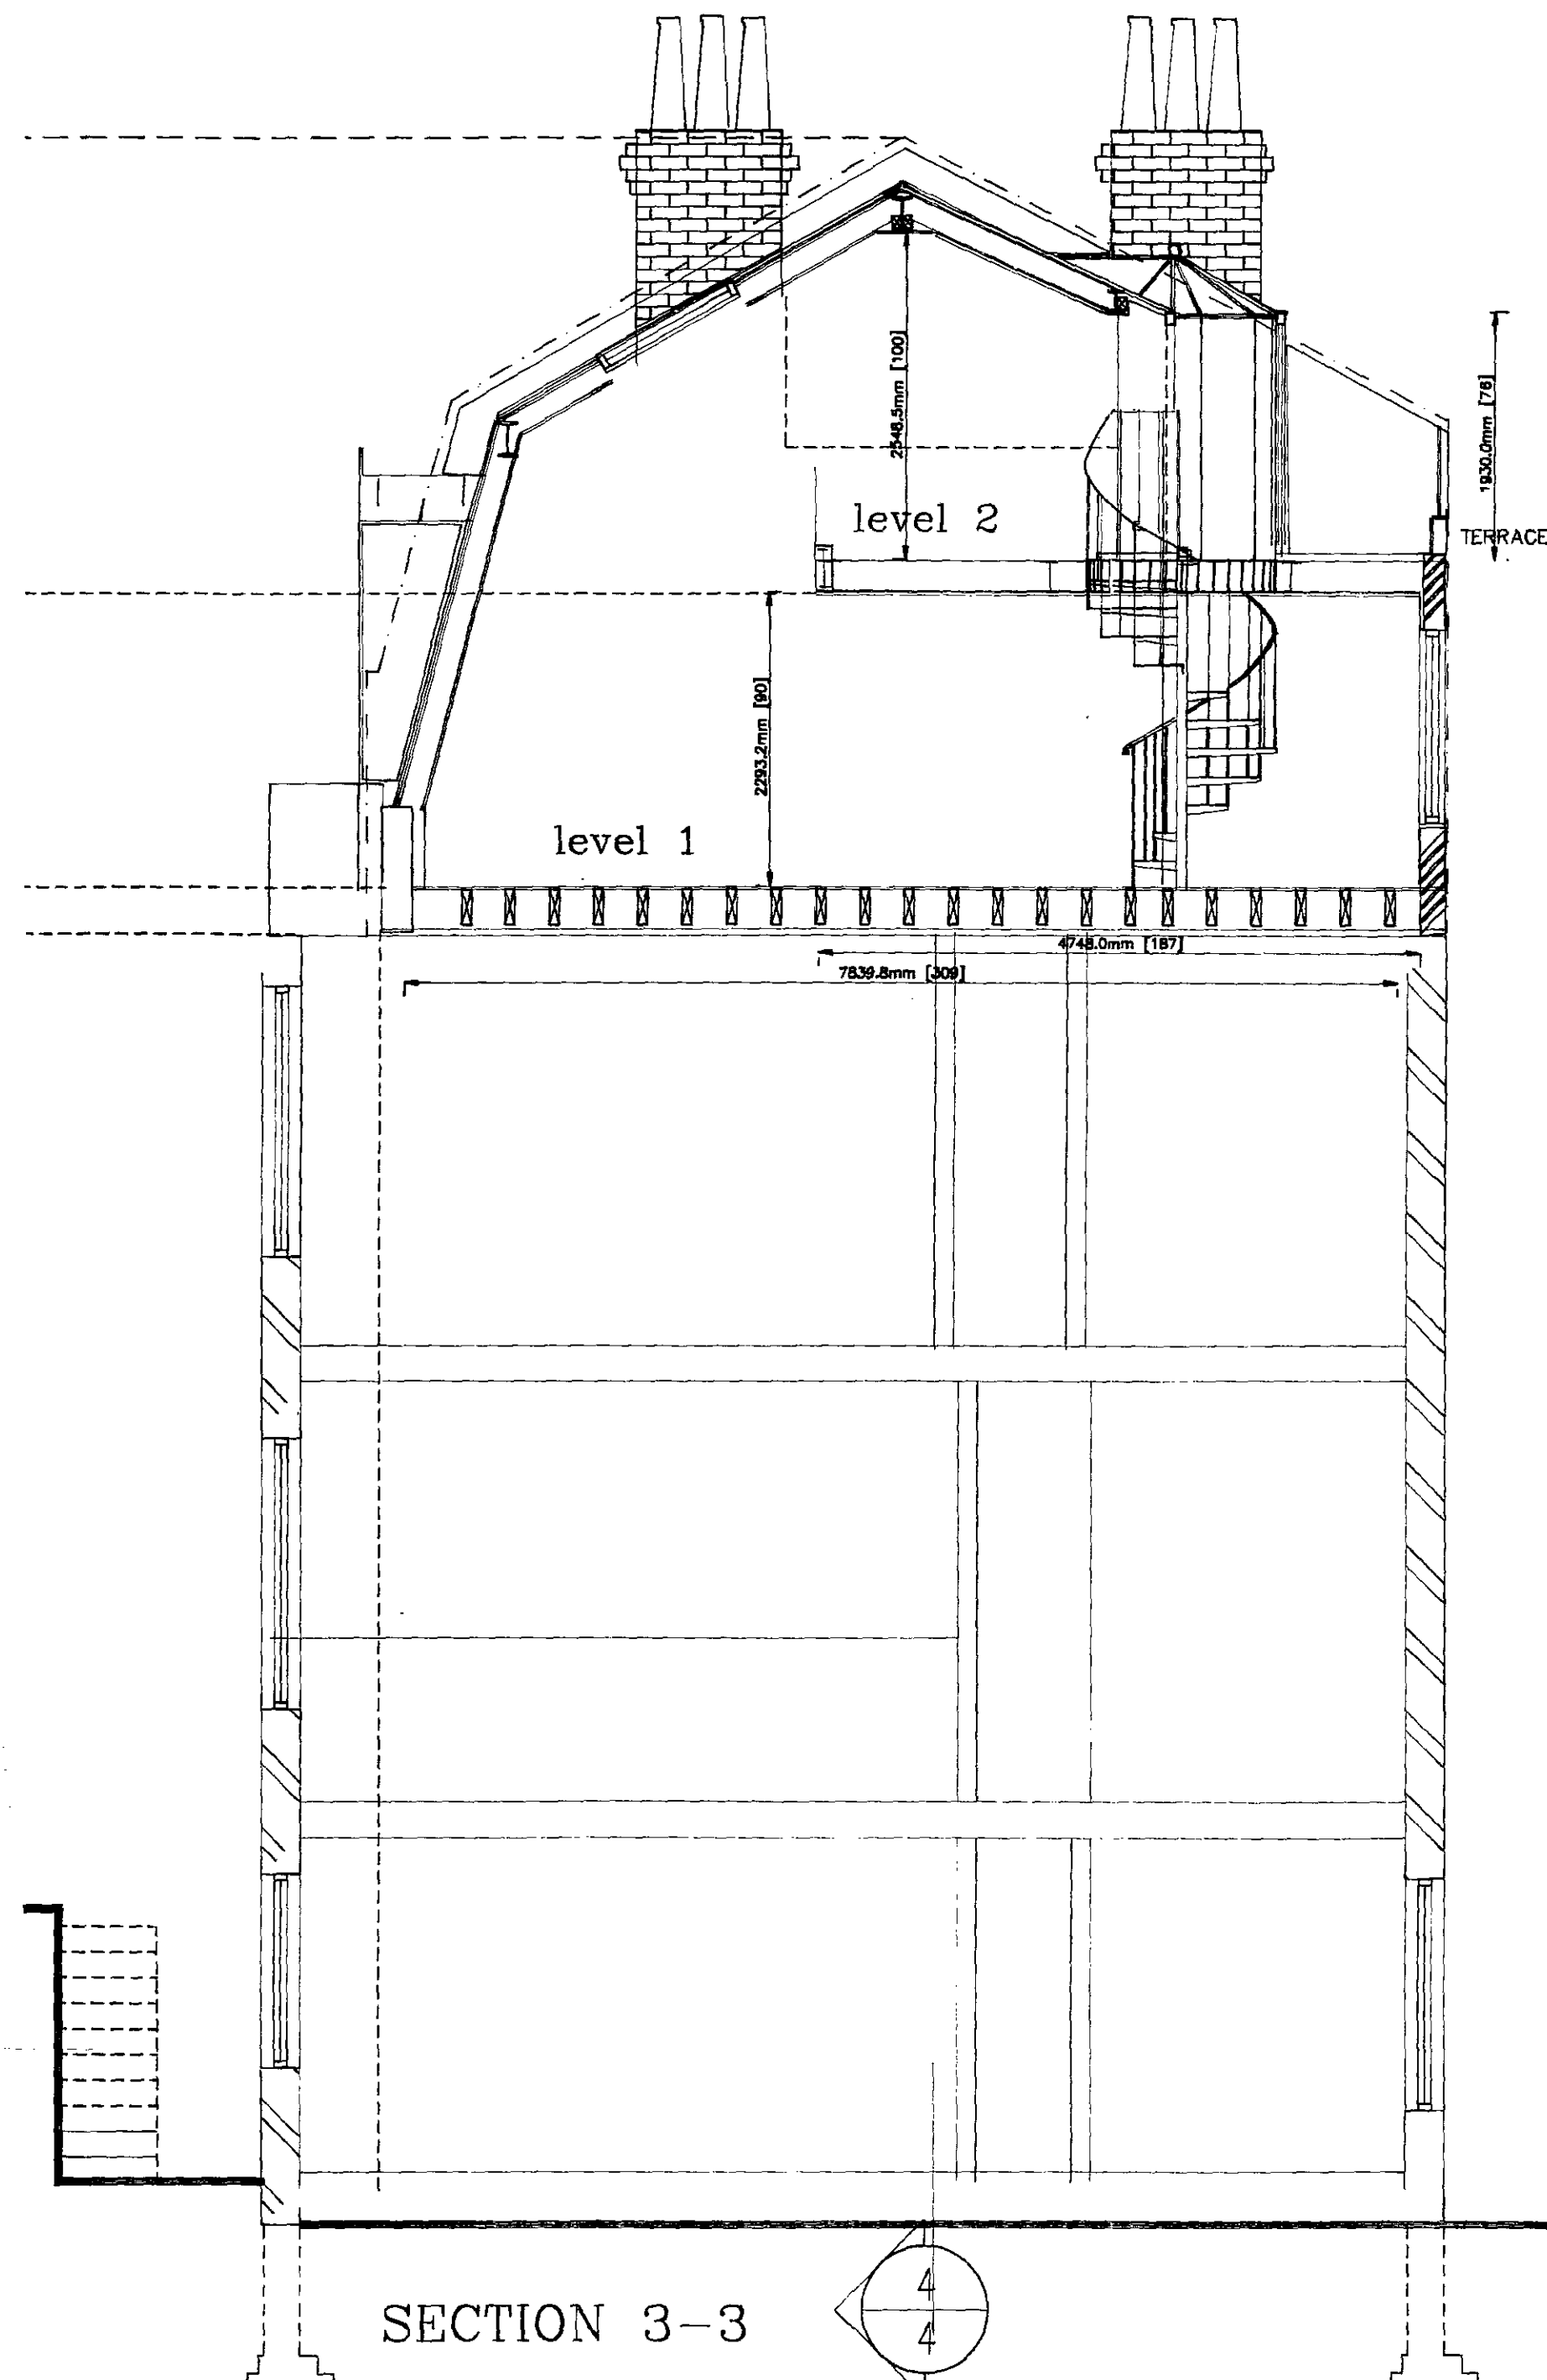


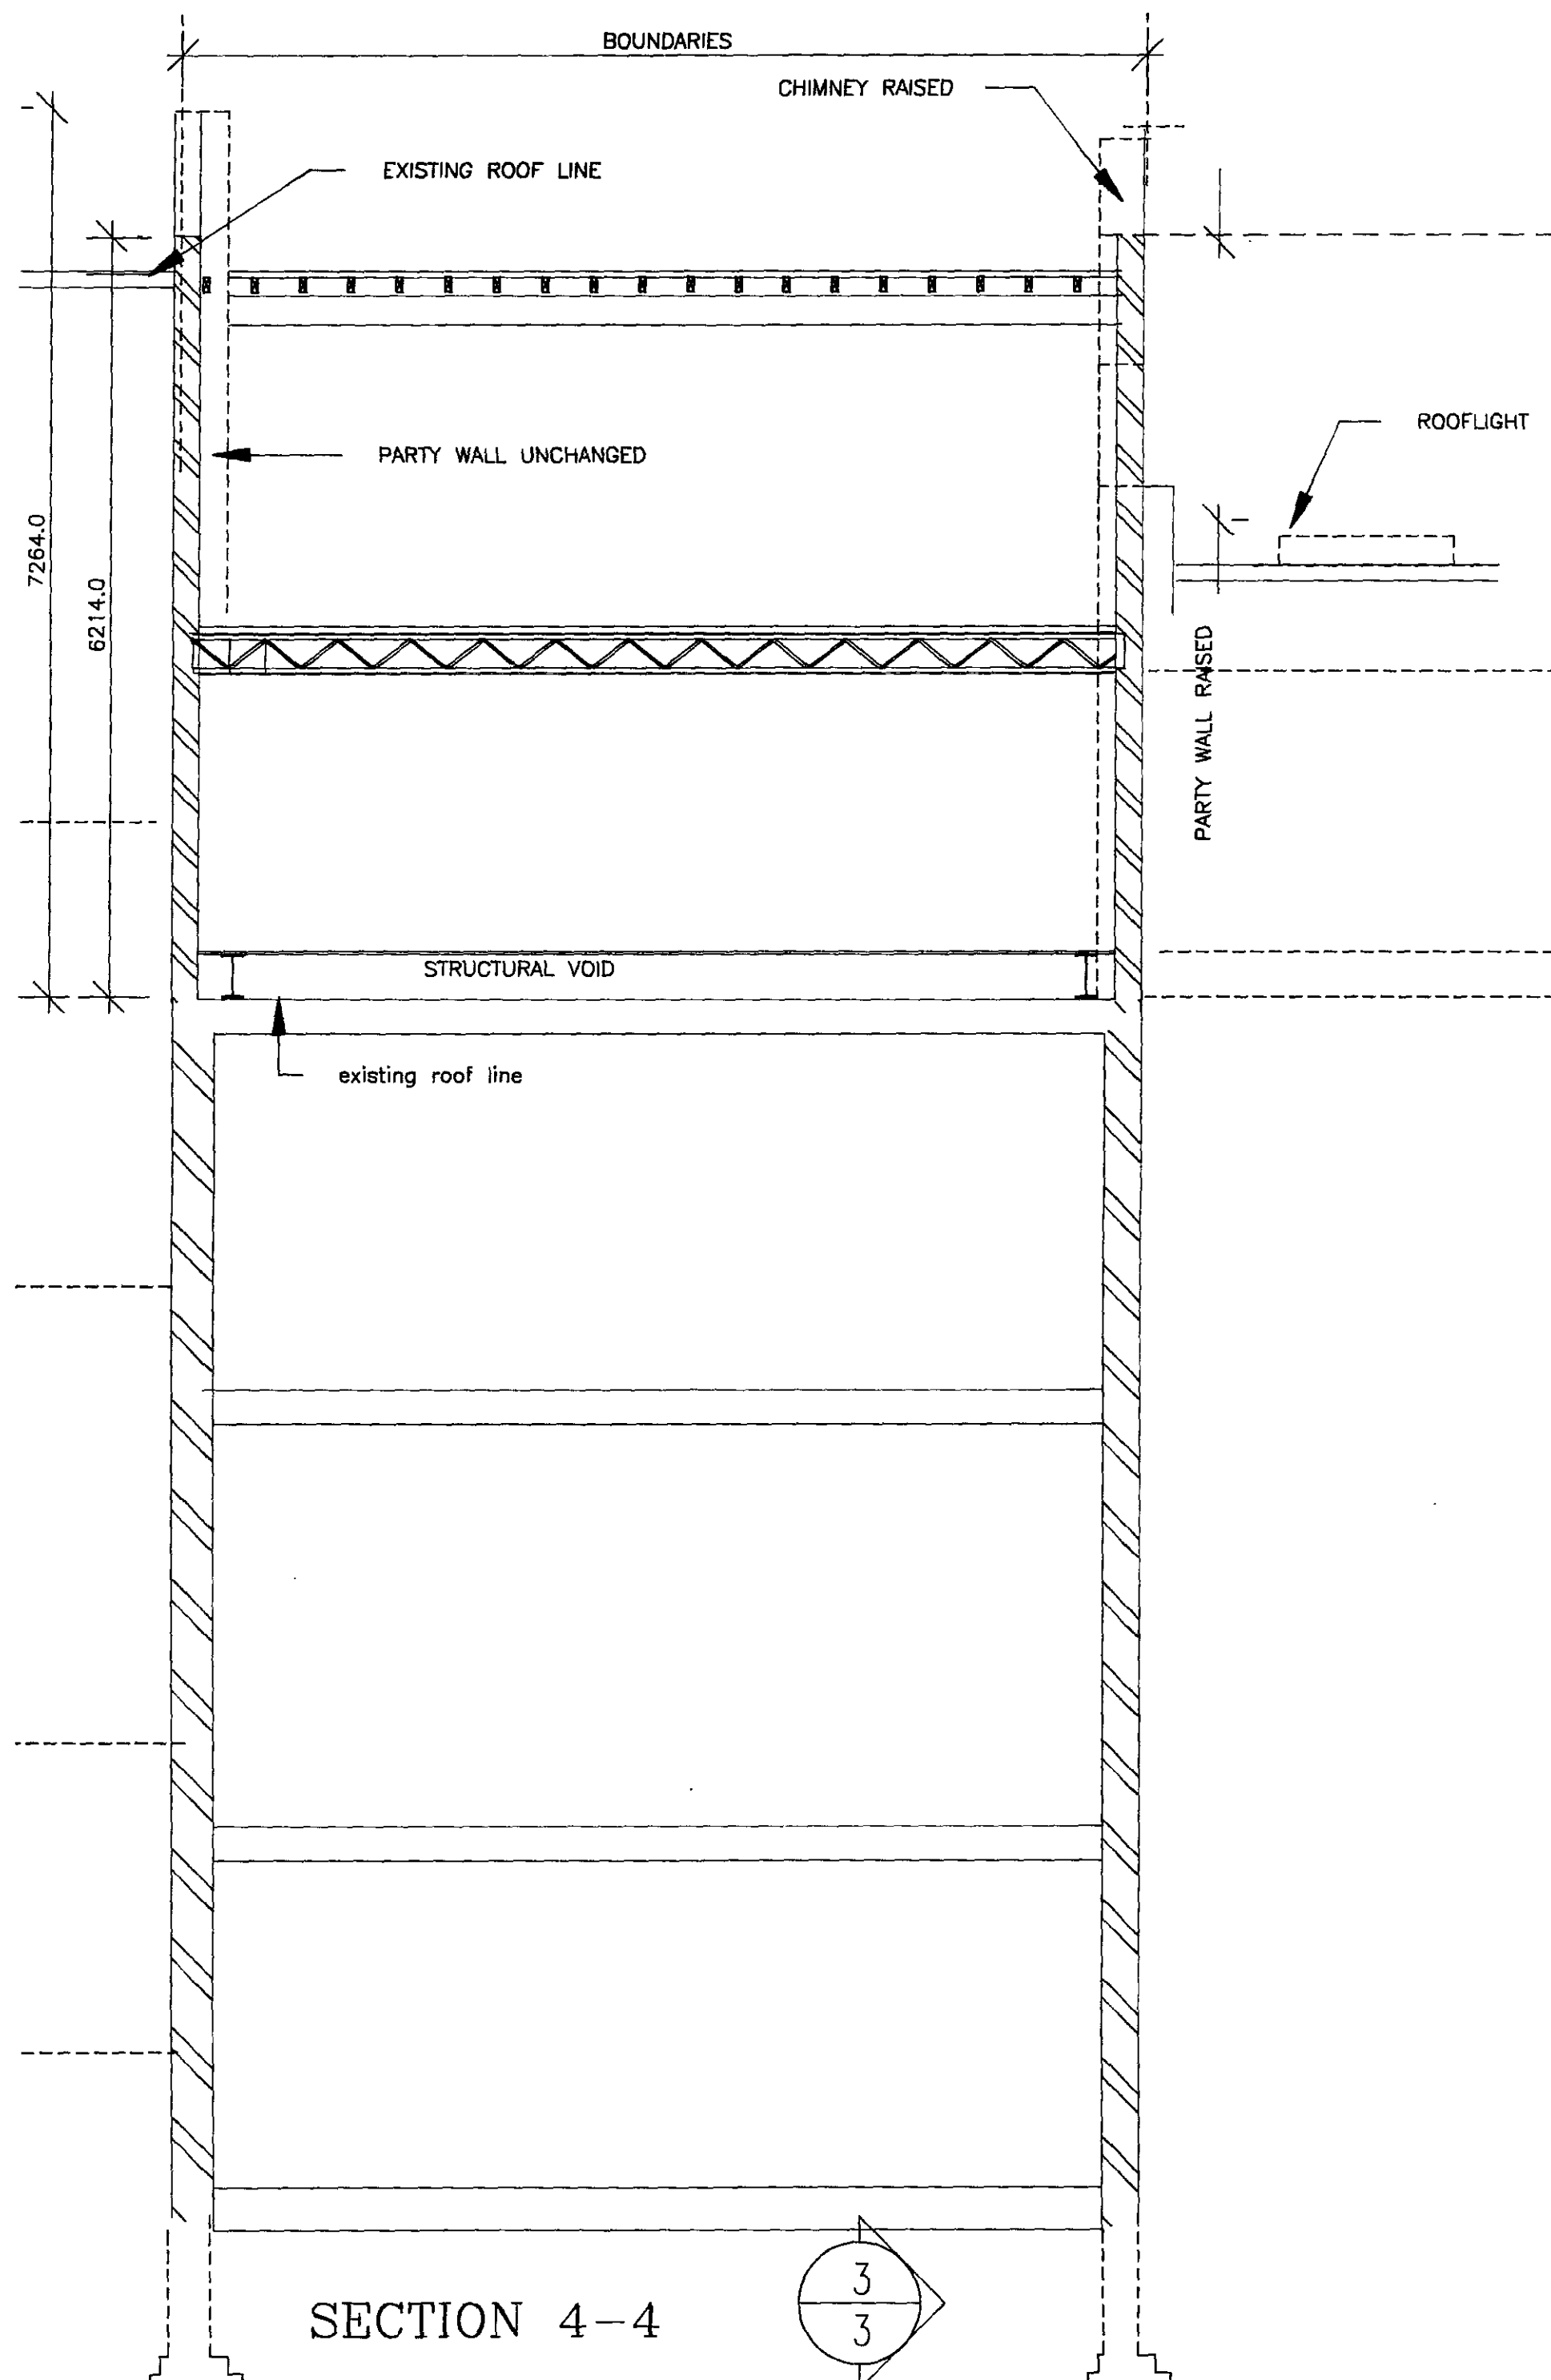

Client

N. BARKER

Job title

28 WILLOW RD
LONDON NW3

Drawing title

SECTIONS

TP 8905 023 2


Scale
1:50

Date
APR. 89


Drawn
JH

J. M. FISHER ARCHITECT
Suffolk House
Whitefield Place
London W1P 5SF 05F 389 6895


375/PL12

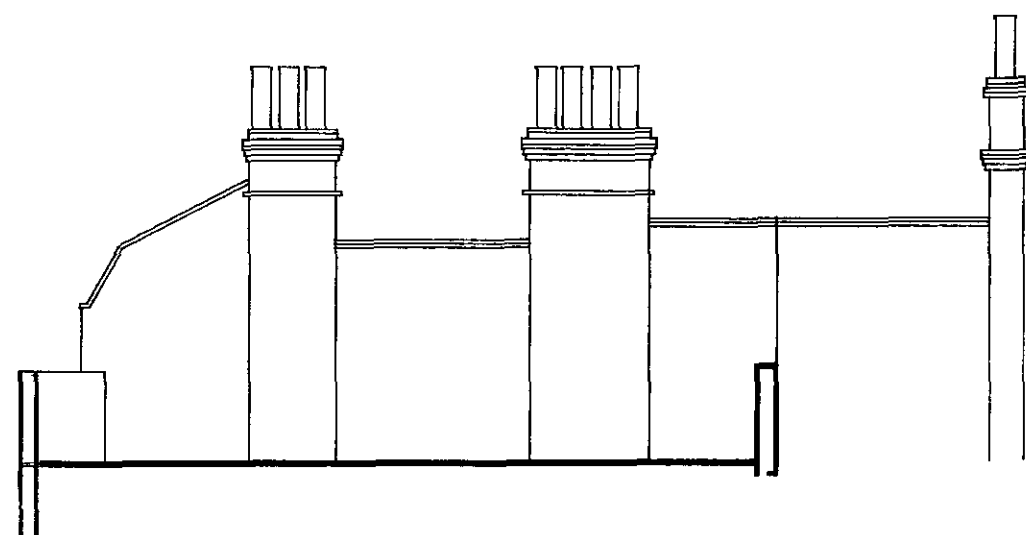


LEFT FLANK WALL

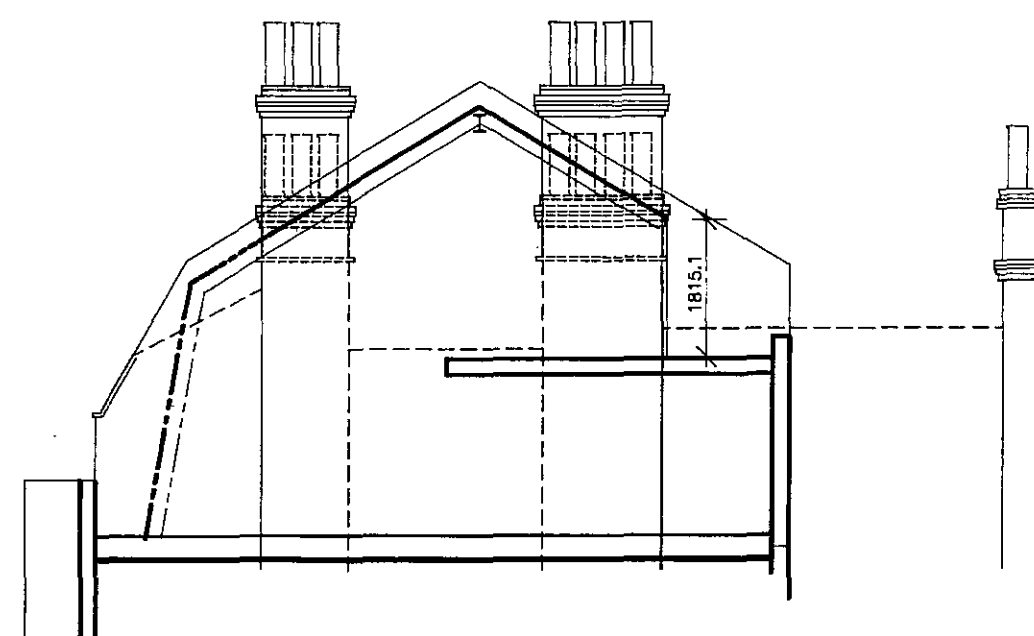


SECTION

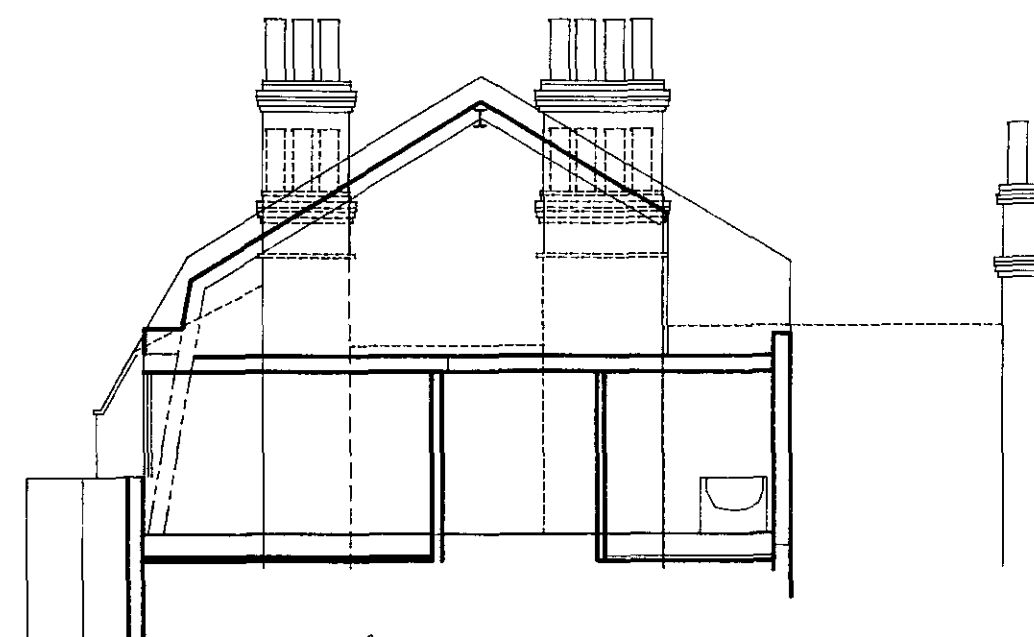


SECTION

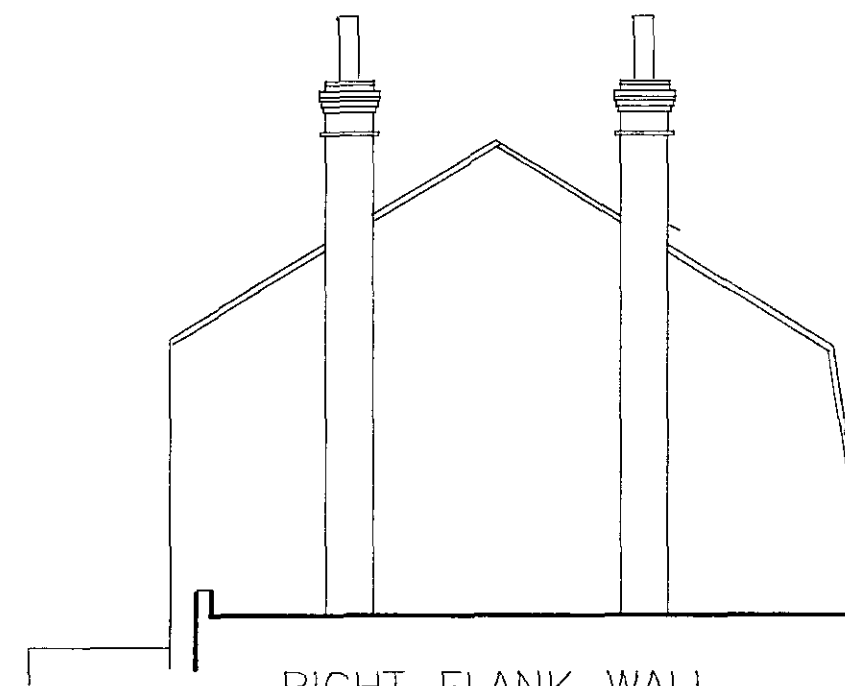

RIGHT FLANK WALL

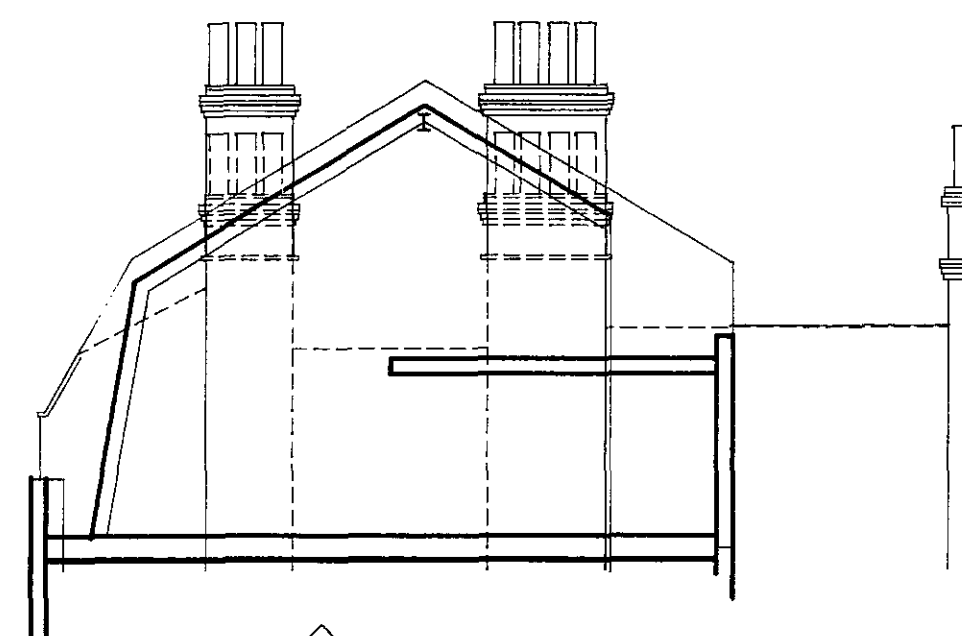


SECTION

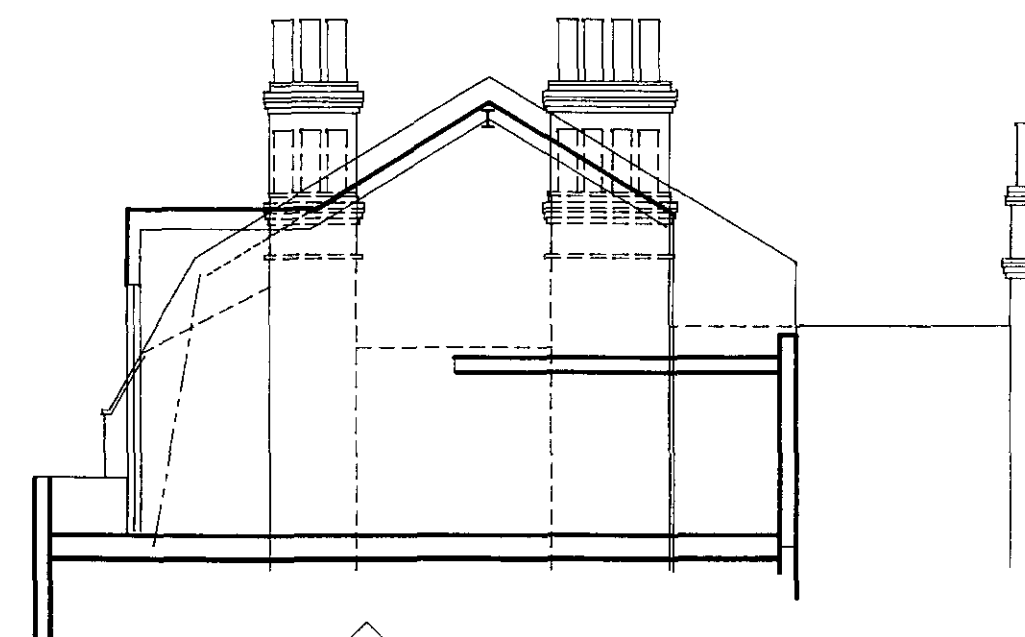

SECTION

TP 8905023

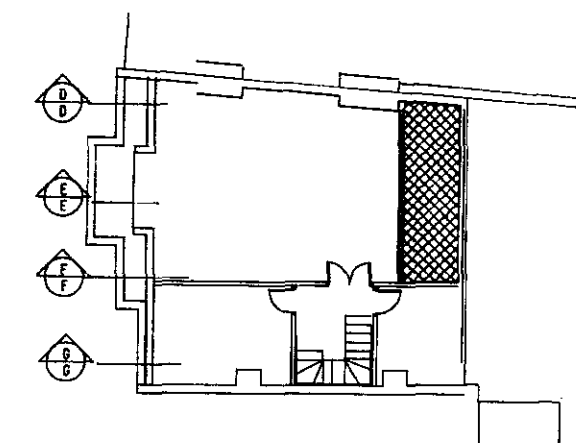

KEY TO SECTION

Client

Job title

28 WILLOW RD.
LNDON NW3

Drawing title

SECTIONS

Scale
1:100

Date
MAY 89

Drawn
ROL

J.M. FRITSCH ARCHITECT
SUFFOLK HOUSE
1-8 WHITFIELD PLACE LONDON W1P 5SF
01-267 7996
01-388 9895

375-AD15


REV: ...

LONDON BOROUGH OF CAMDEN
PLANNING AND TRANSPORT
DEPARTMENT

20 MAY 1989
RECEIVED



EXISTING

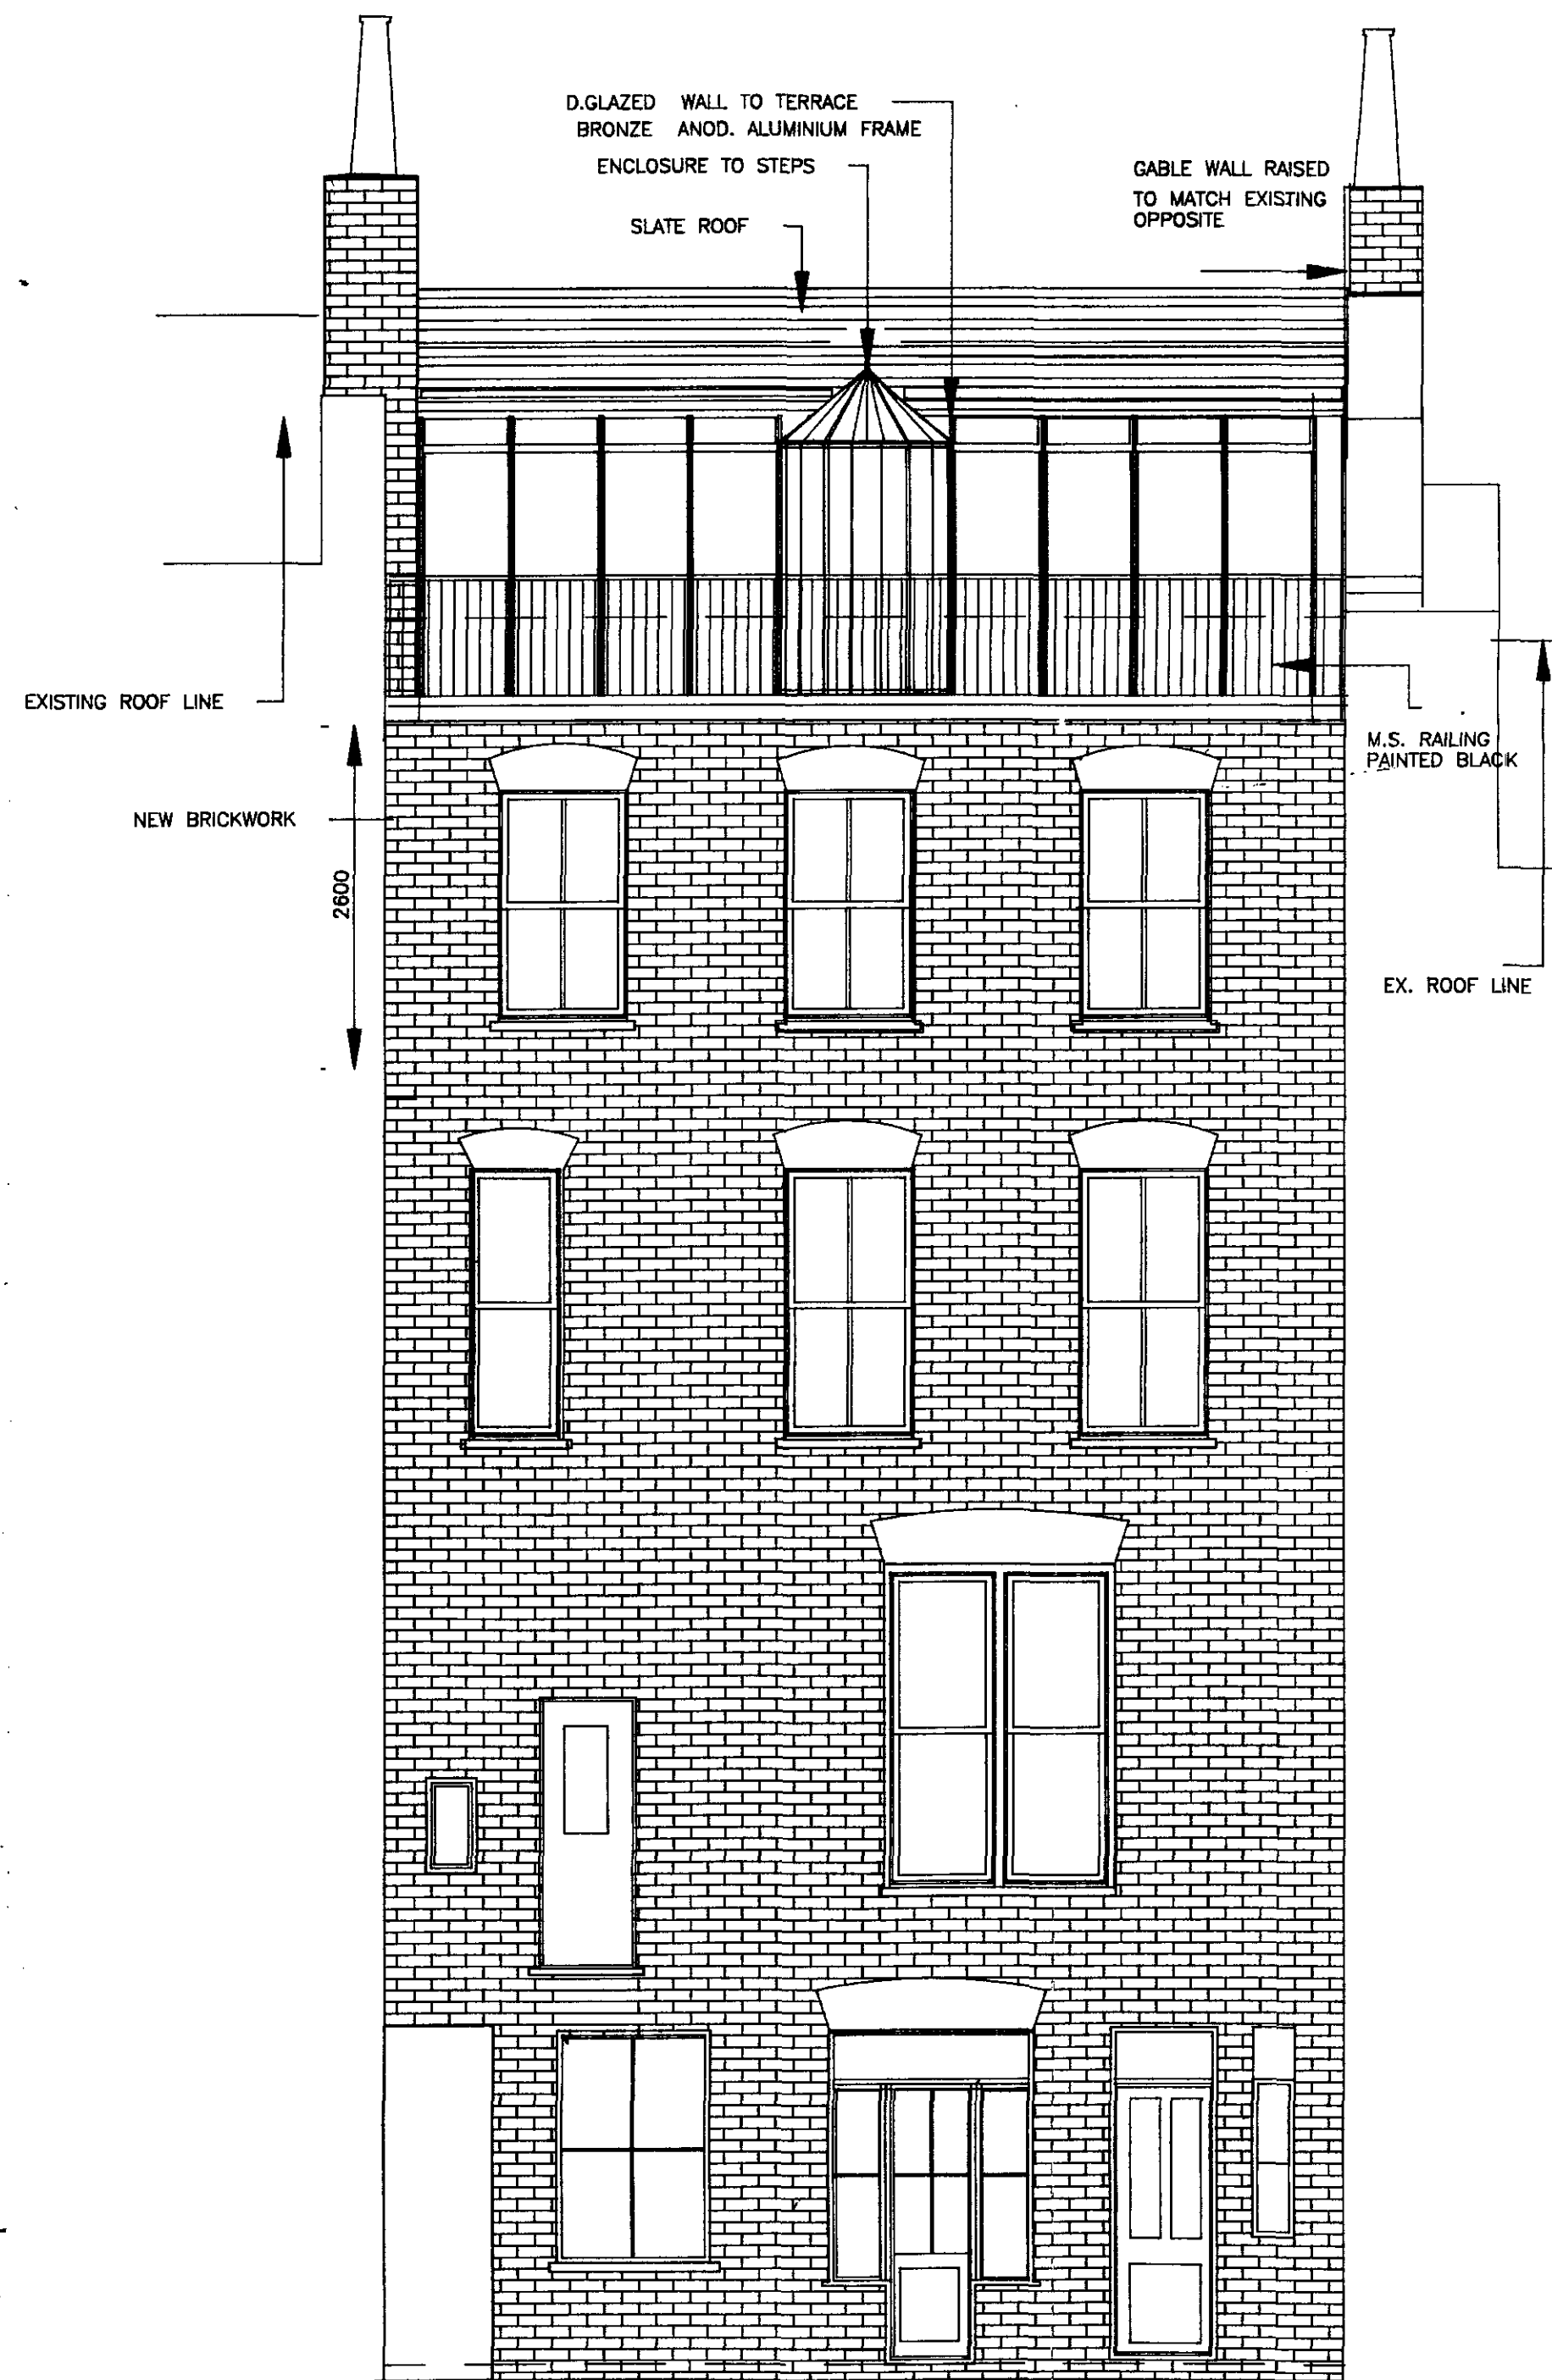

PROPOSED

NOTES

This drawing is issued for the purpose of planning consent and is copyright.
All dimensions to be checked on site
All works to be carried out in accordance with local Authorities regulations under the supervision of the district surveyor

TP 8905023

Client

N. BARKER

Job title

28 WILLOW RD
LONDON NW3

Drawing title

REAR ELEVATIONS

Scale 1:50

Date Dec 89

Drawn J.M.

J. W. Fritsch Architect
Suffolk House
Whitfield Place
London W1P 5SF 388 9895

375/PL 3



PROPOSED



EXISTING

NOTES

This drawing is issued for the purpose of planning consent and is copyright.
All dimensions to be checked on site.
All works to be carried out in accordance with local Authority regulations under the supervision of the district surveyor.

TP 8905023

Client

N. BARKER

Job title

28 WILLOW RD
LONDON NW3

Drawing title

FRONT ELEVATIONS



Scale
1:50

Date
Dec 88



Drawn
JM

J. M. Fritsch Architect
Suffolk House
Whitfield Place
London W1P 5SF 388 9895

375/PL 2

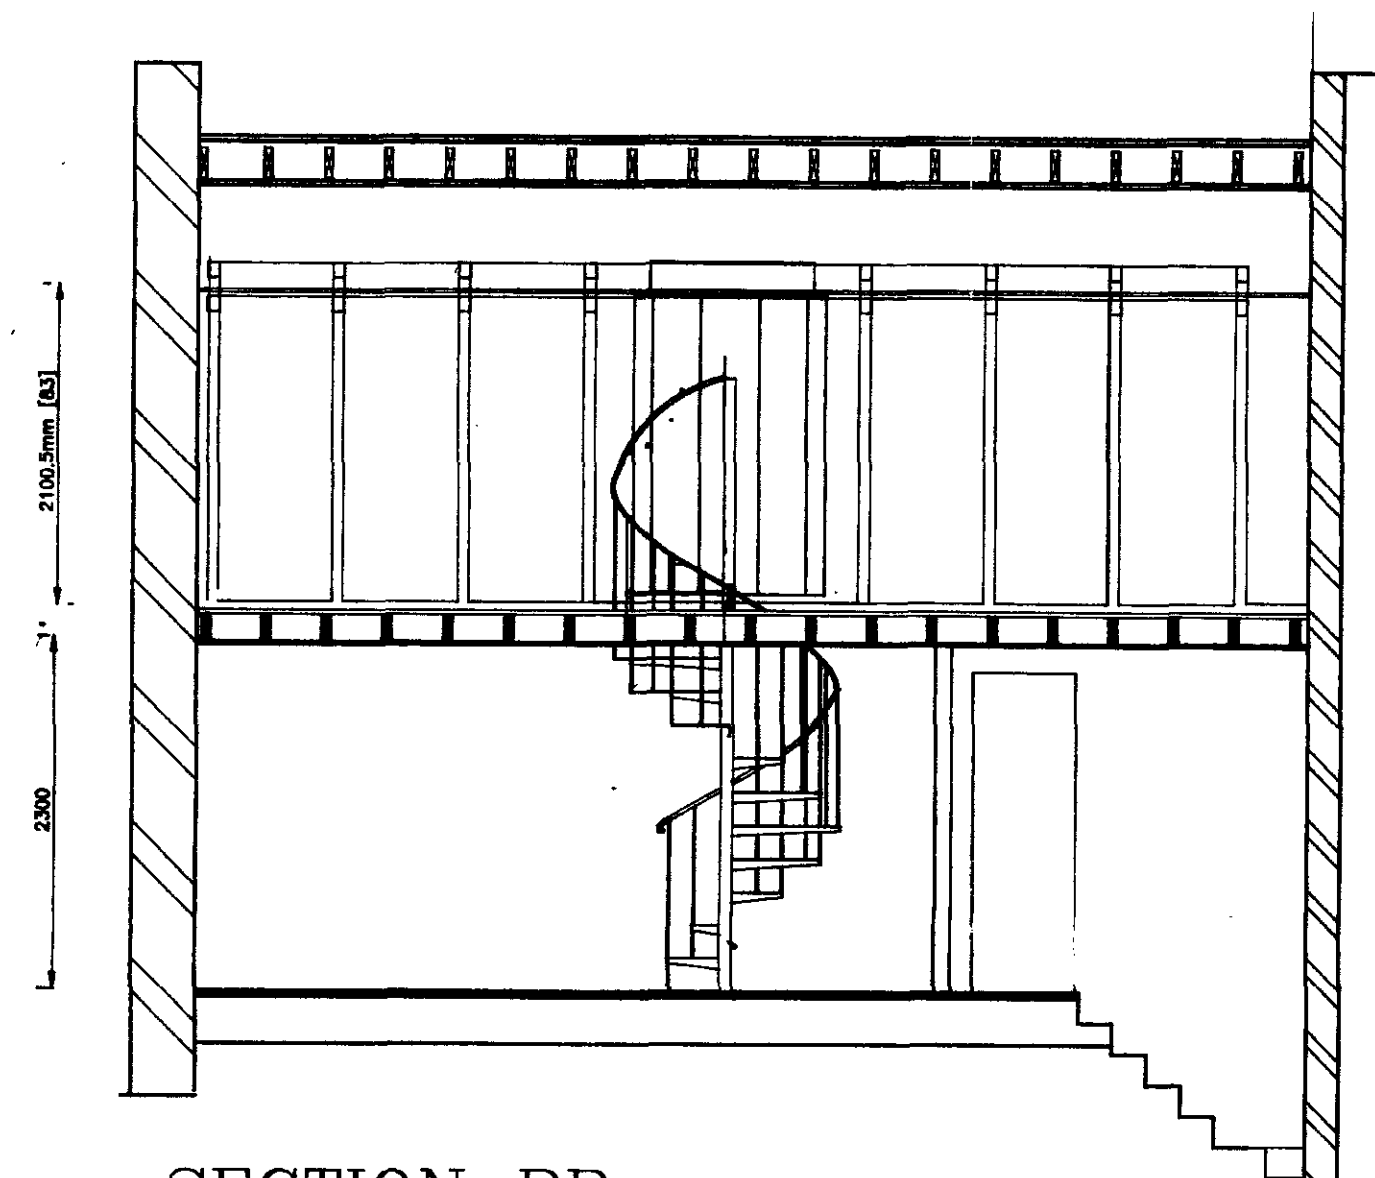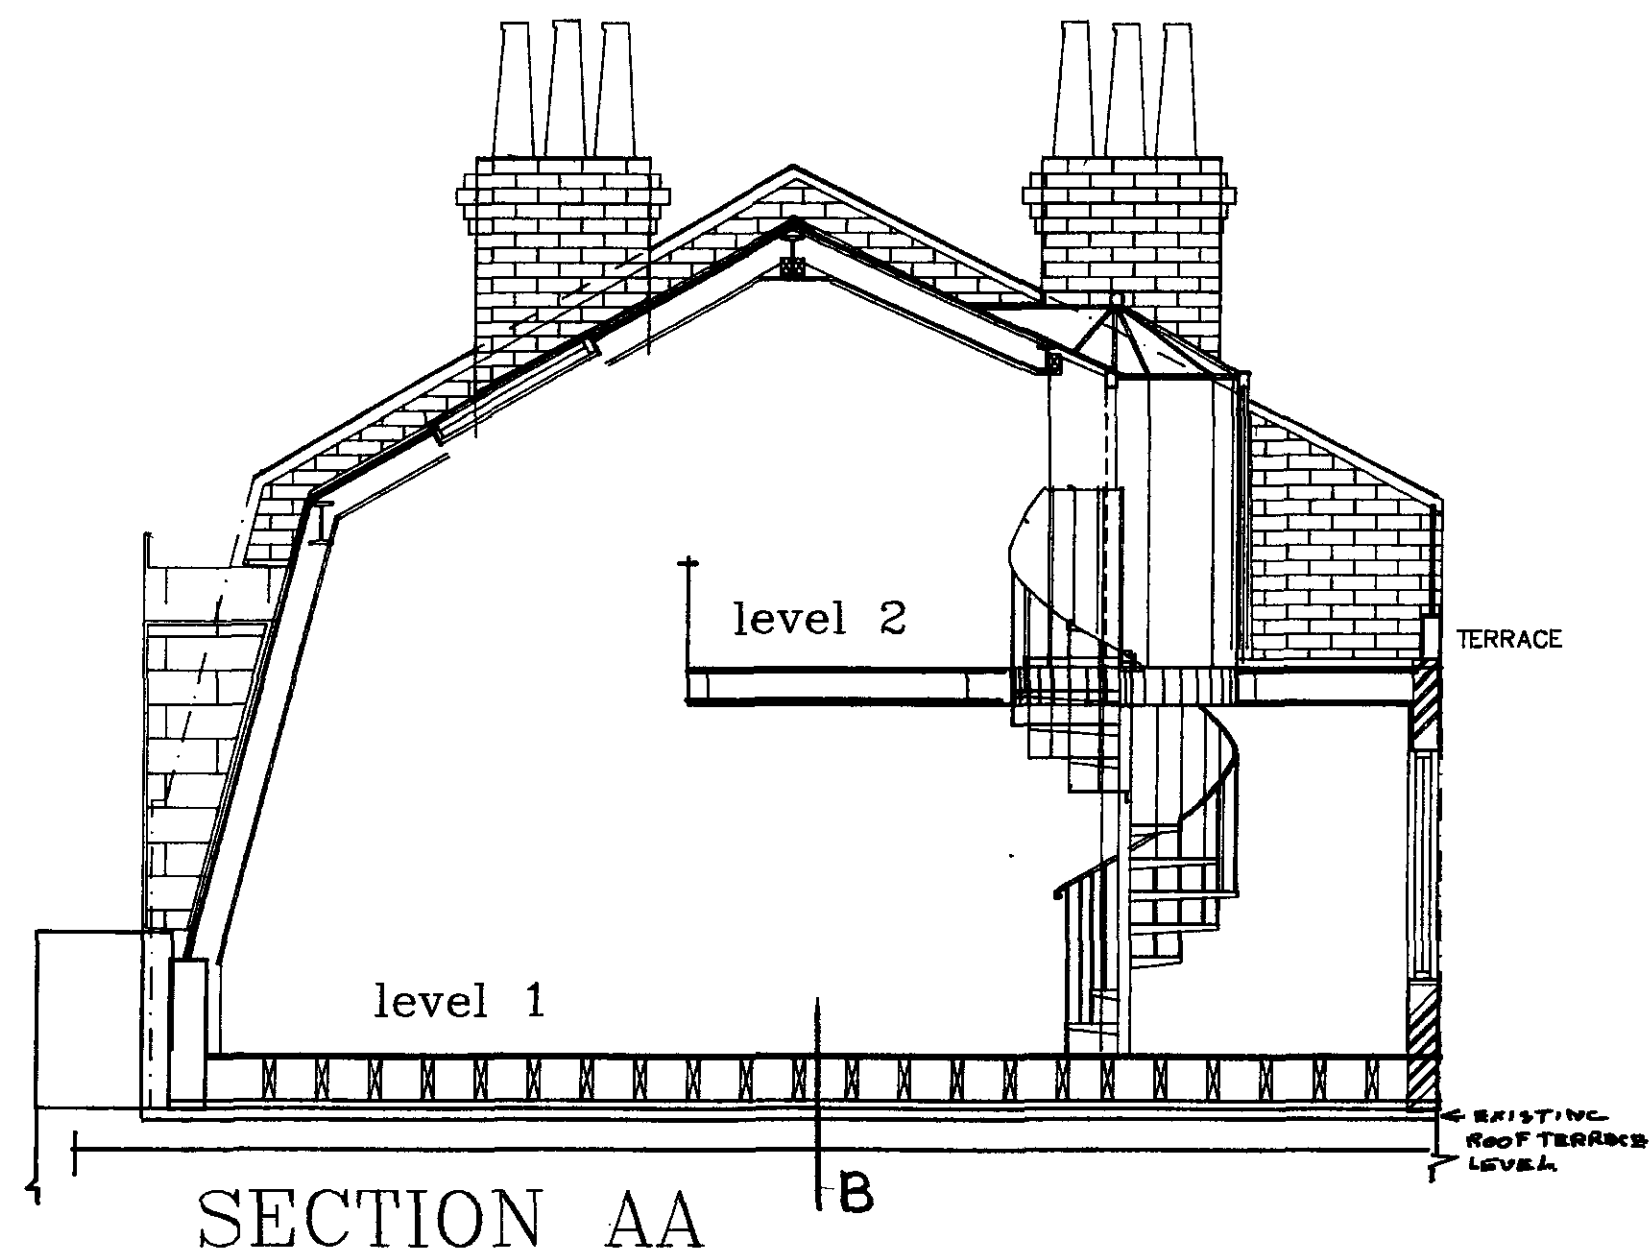

SECTION BB

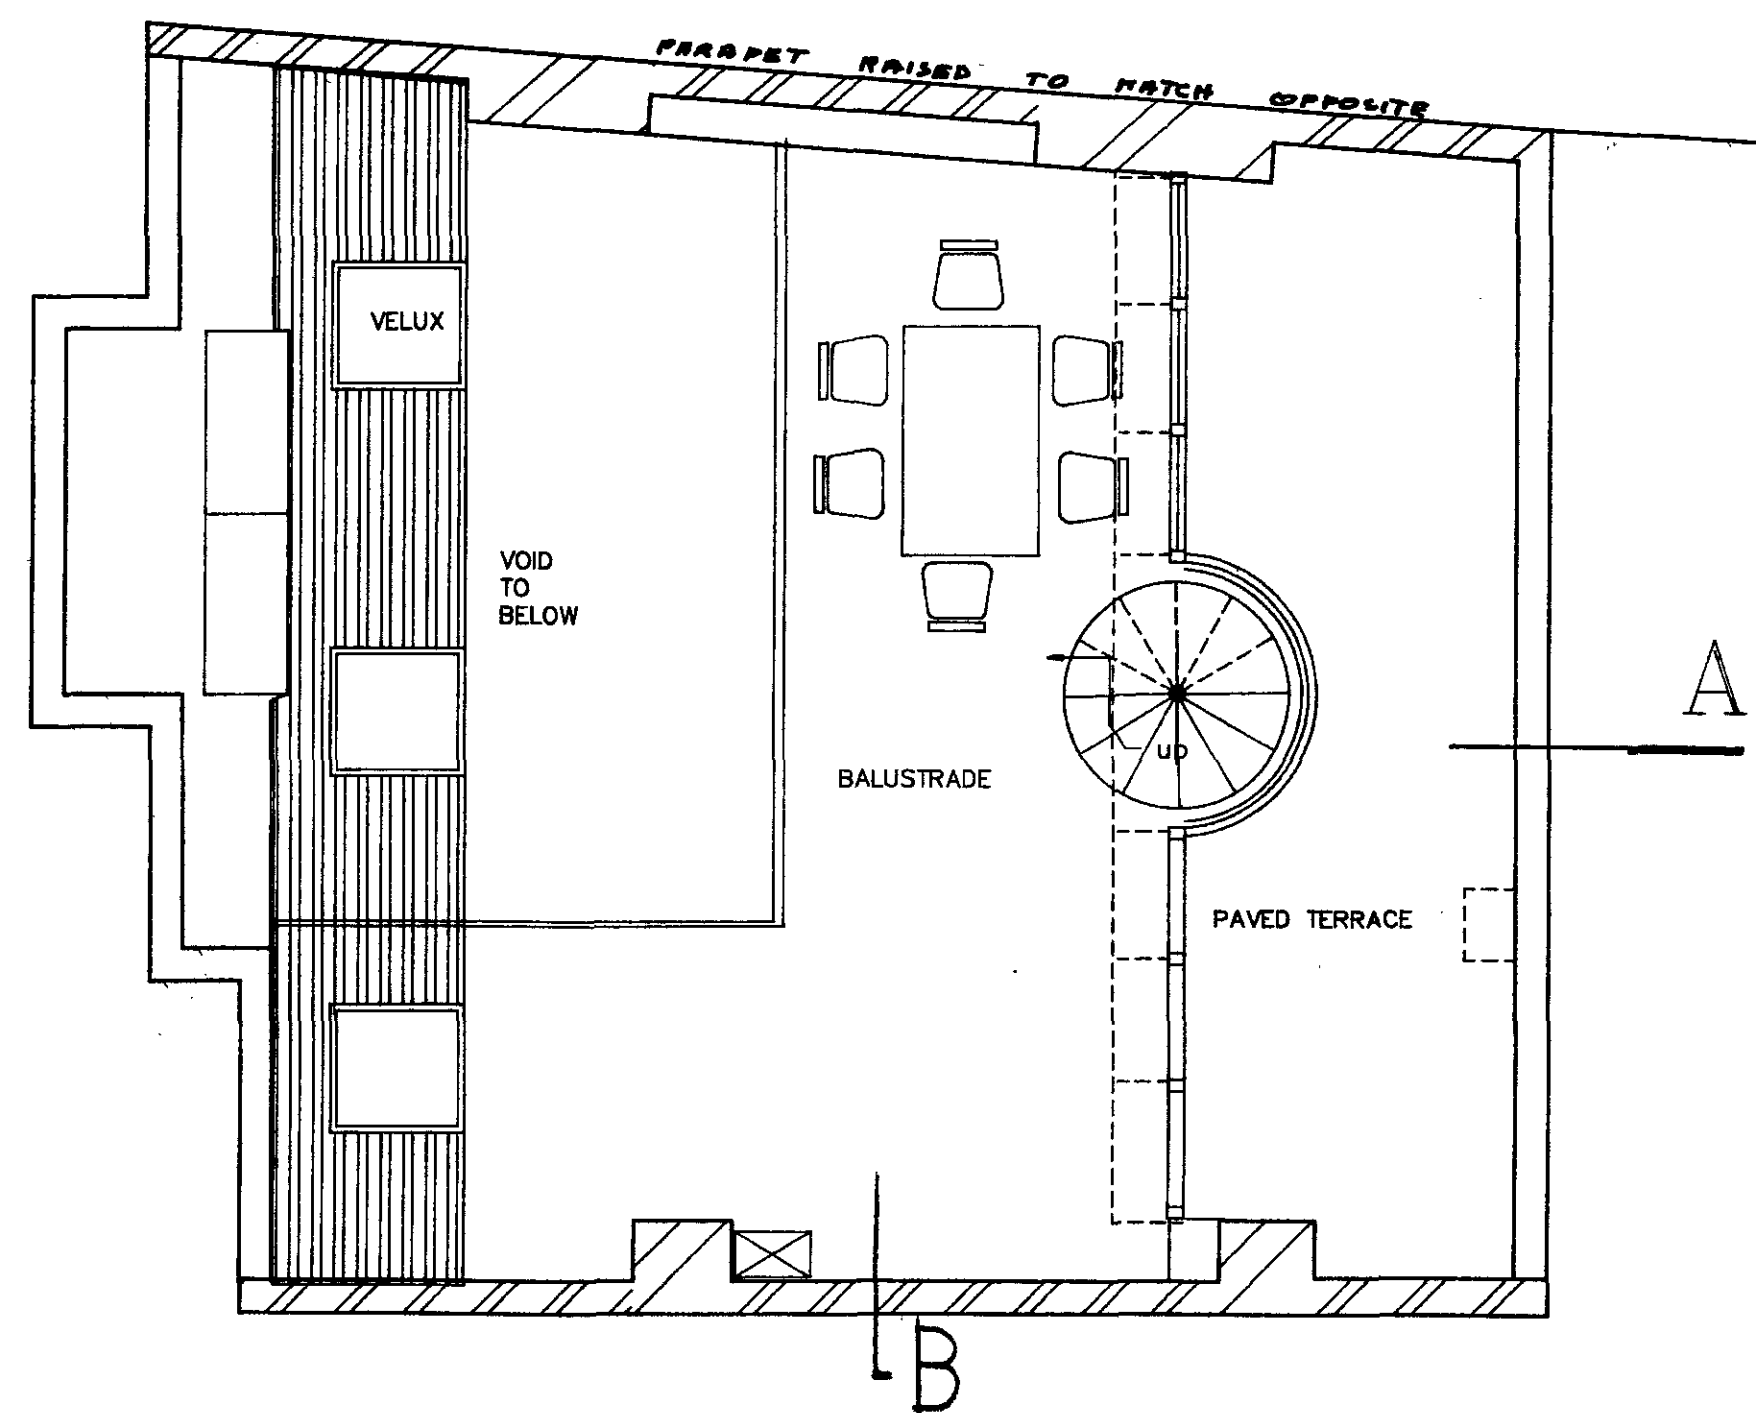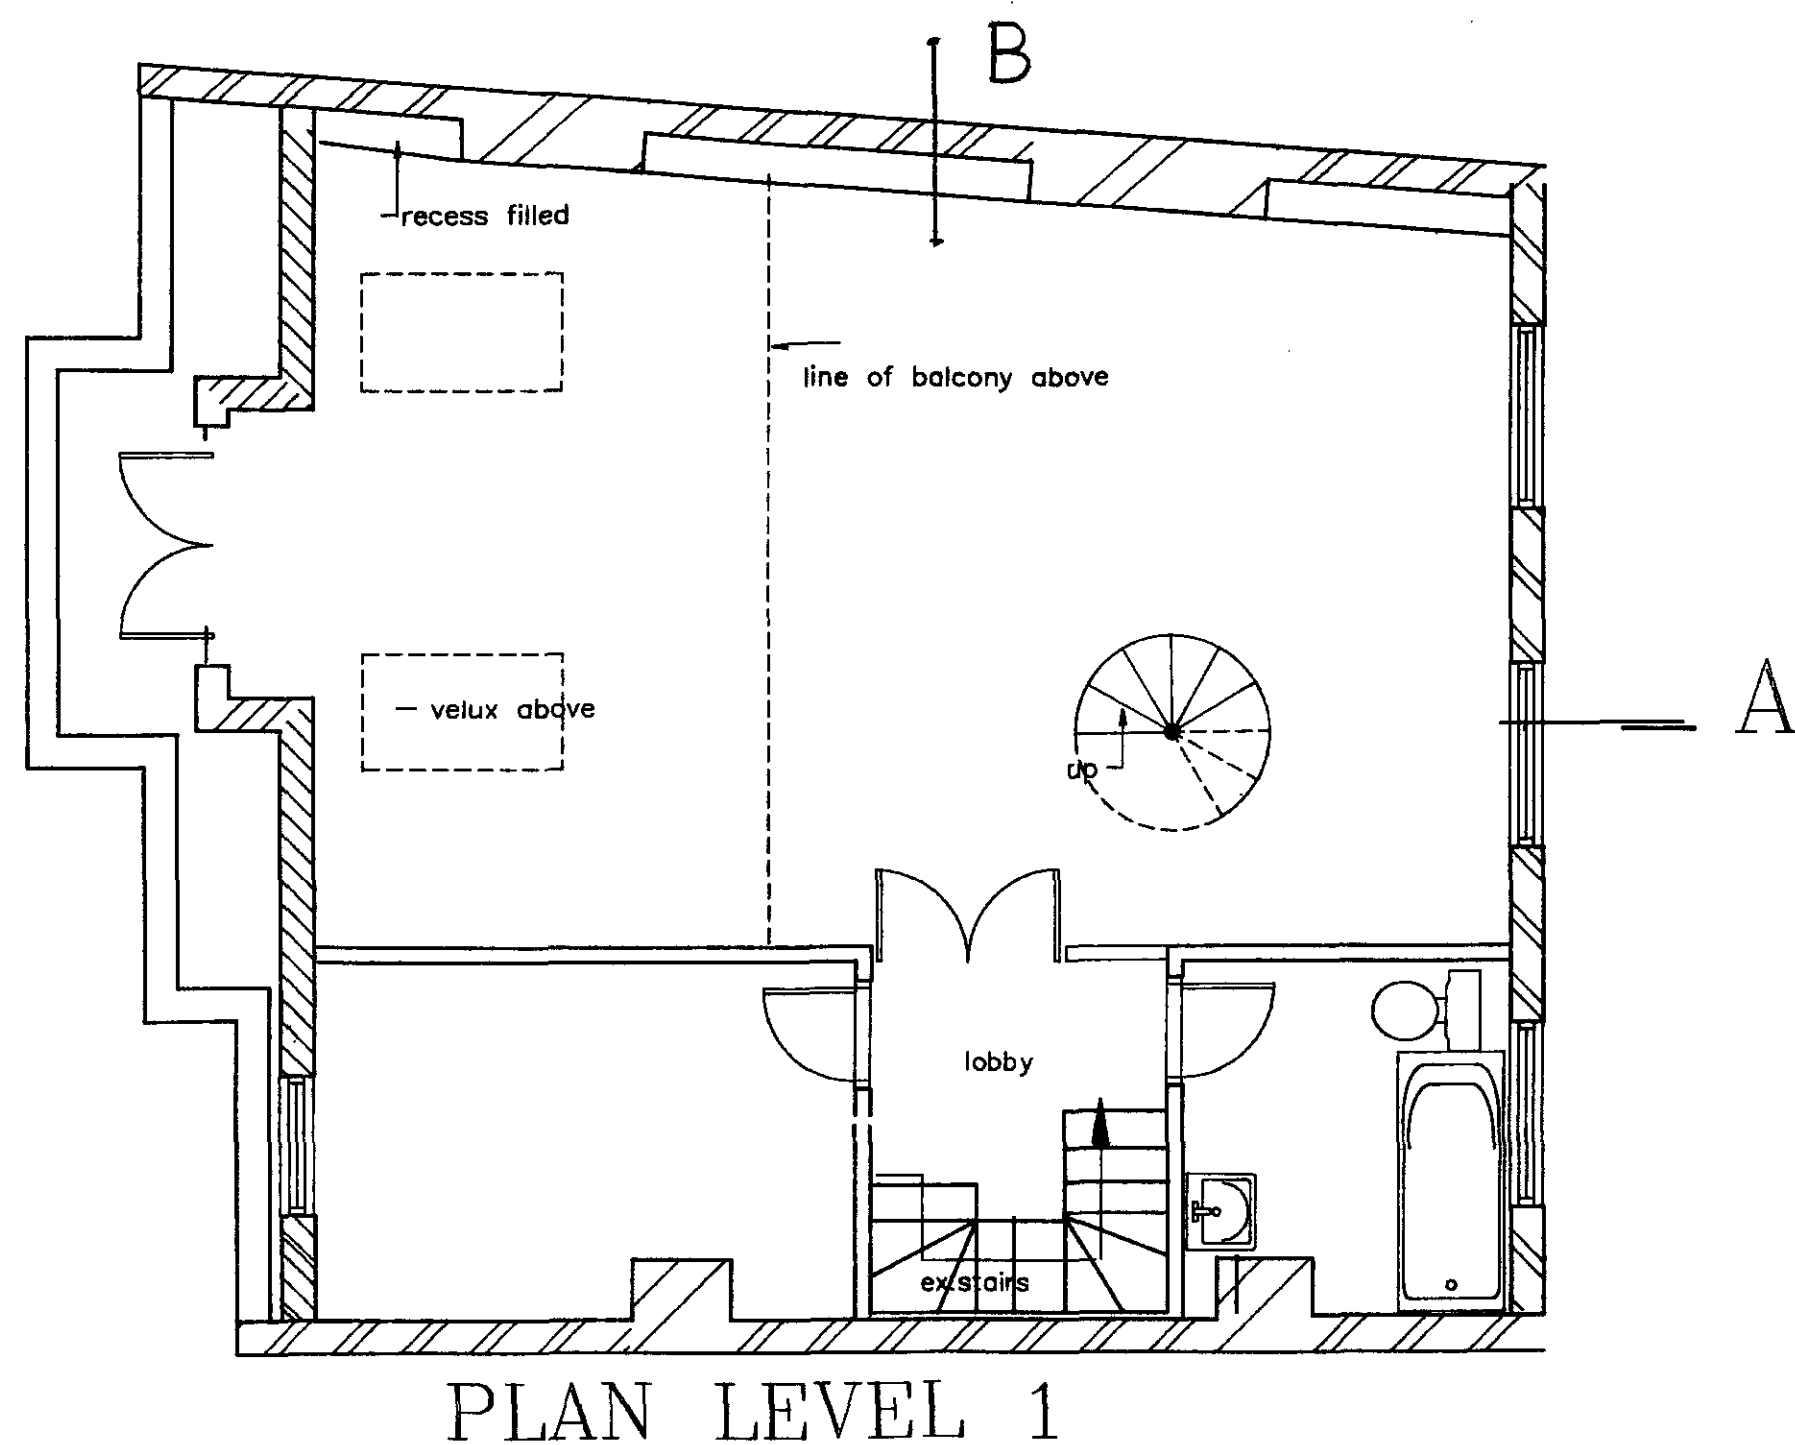

NOTES

This drawing is issued for the purpose of planning consent and is copyright.
All dimensions to be checked on site.
All works to be carried out in accordance with local Authorities regulations under the supervision of the district surveyor

TP 8905023

Client

N. BARKER

Job title

28 WILLOW RD
LONDON NW3

Drawing title

**PROPOSED EXTENTION
AT ROOF TERRACE
LEVEL**

Scale
1:50

Date

Dec 88


Drawn

JH


J. M. Phipps Architect
Suffolk House
Whitfield Place
London W1P 5SF 388 9895

375/PL4


28 WILLOW RD. NW3 ATTIC

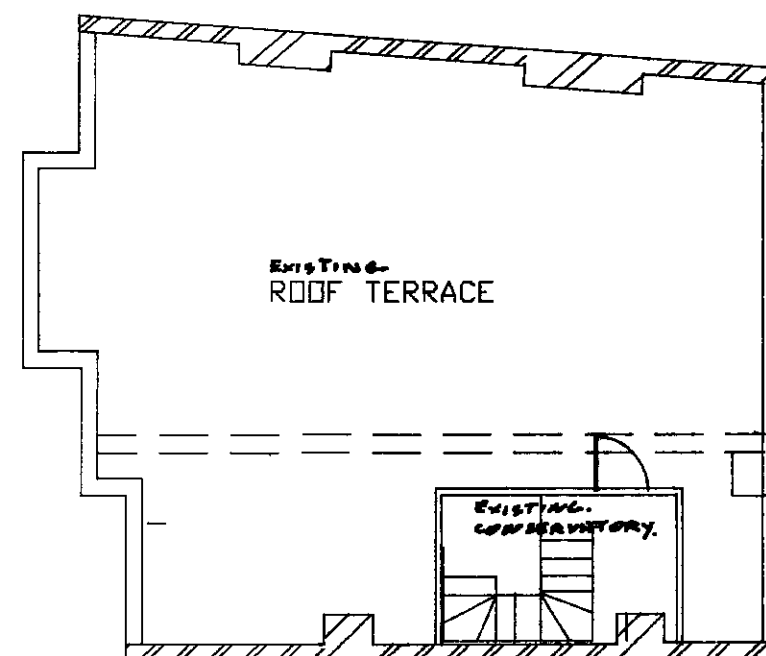


ROOF & TERRACE

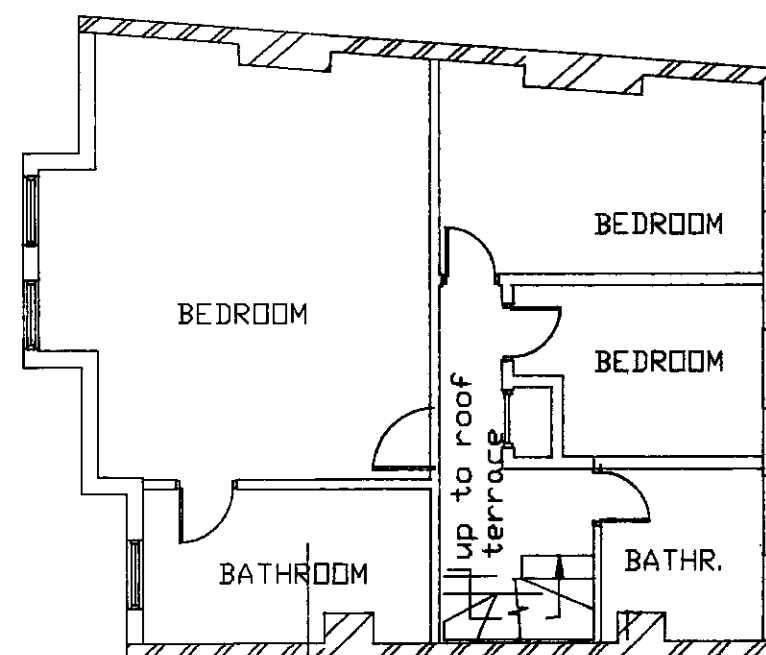

FIRST FLOOR

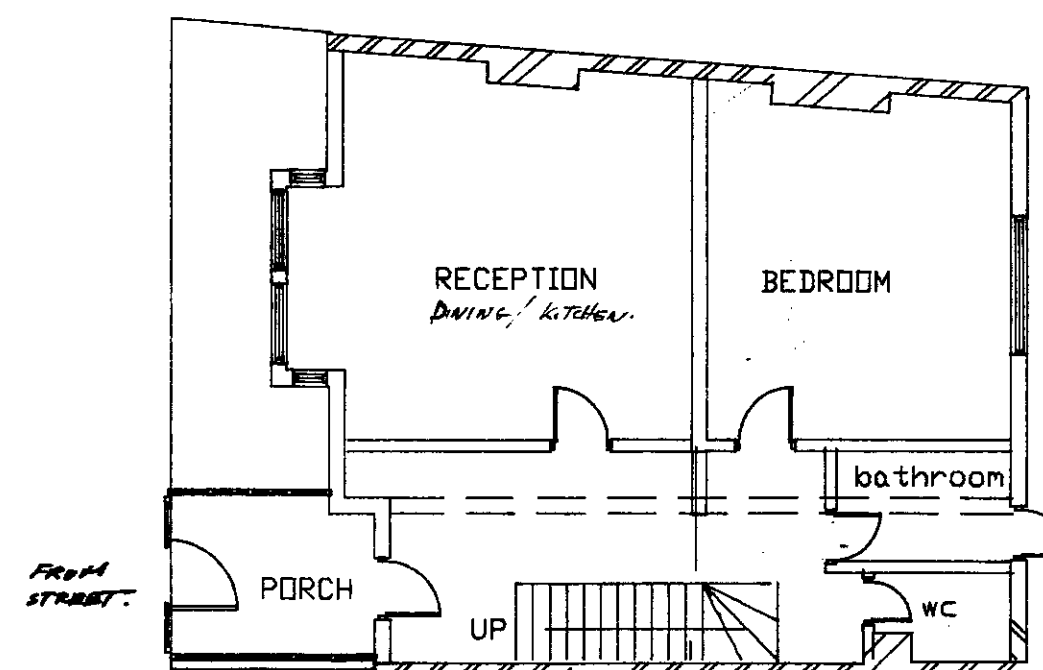

GROUND FLOOR

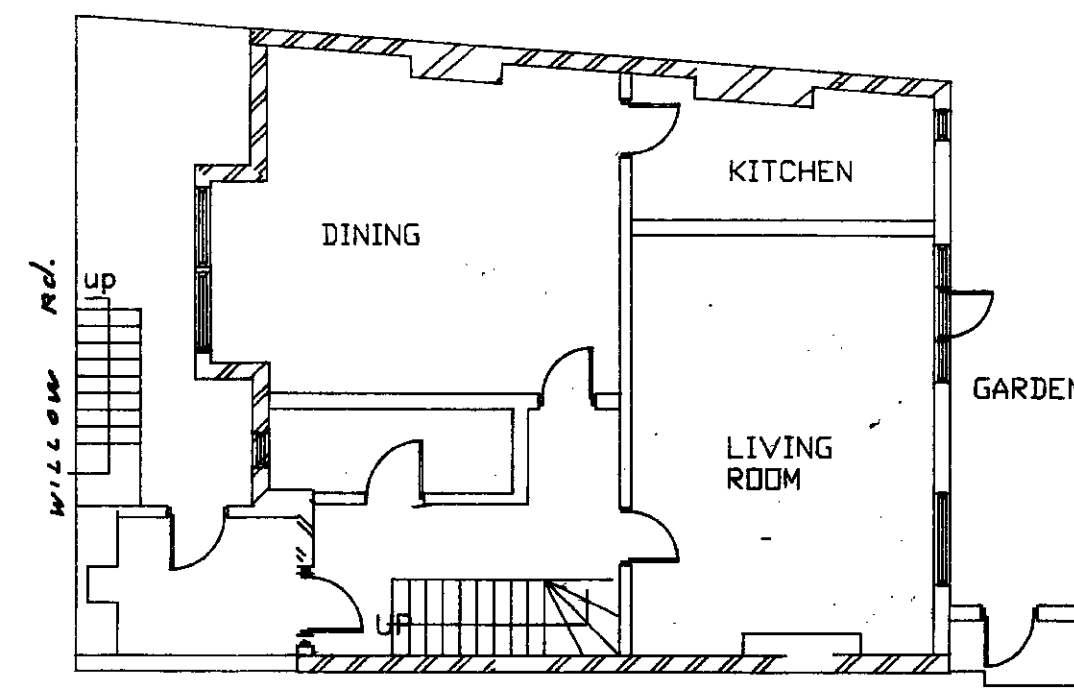

BASEMENT

NOTES

This drawing is issued for the purpose of planning consent and is copyright.
All decisions to be checked on site.
All works to be carried out in accordance with 1991 Act and regulations under the supervision of the District Surveyor.

CONTROLLED TENANCY ☒

TP 8905023

Client

N. BARKER

Job title

28 WILLOW RD.
LONDON NW3

Drawing title

EXISTING PLANS

Scale 1:100

Date Dec 88

Drawn JMF

J. M. Fritsch Architects
Suffolk House
Whitfield Place
London W1P 5SF 388 9895

375/PL 1