



**NOTES**

This drawing is issued for the purpose of planning consent and is copyright.

All dimensions to be checked on All works to be carried out in accordance with local Authority regulations under the supervision of the district surveyor

Client  
**N. BARKER**


Job title  
**28 WILLOW RD  
LONDON NW3**

**TP 8905227**


Drawing title  
**FRONT ELEVATIONS**

|                      |                       |                    |
|----------------------|-----------------------|--------------------|
| Scale<br><b>1:50</b> | Date<br><b>Dec 88</b> | Drawn<br><b>JM</b> |
|----------------------|-----------------------|--------------------|


**375/PL11**

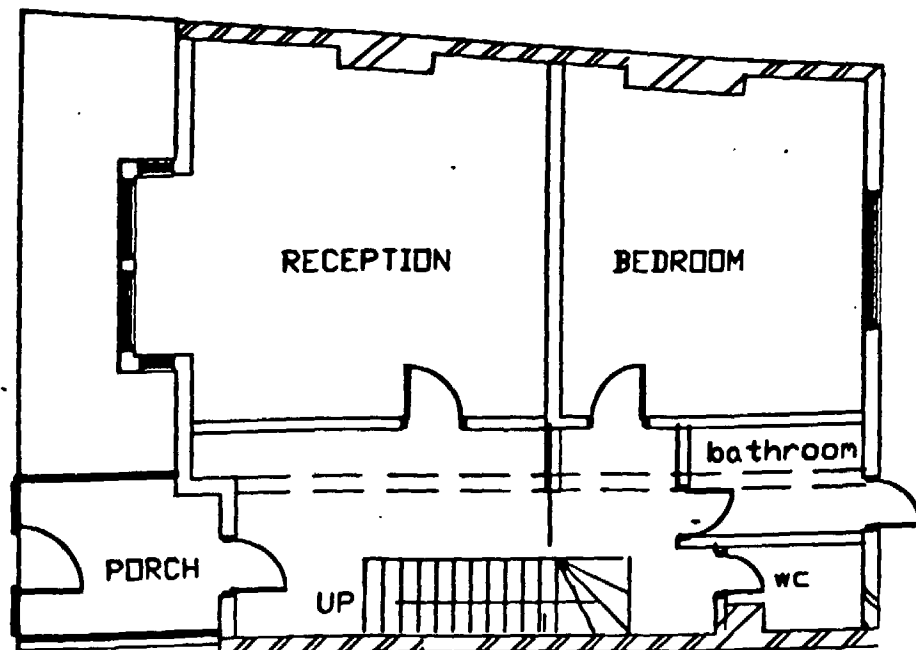


GROUND FLOOR

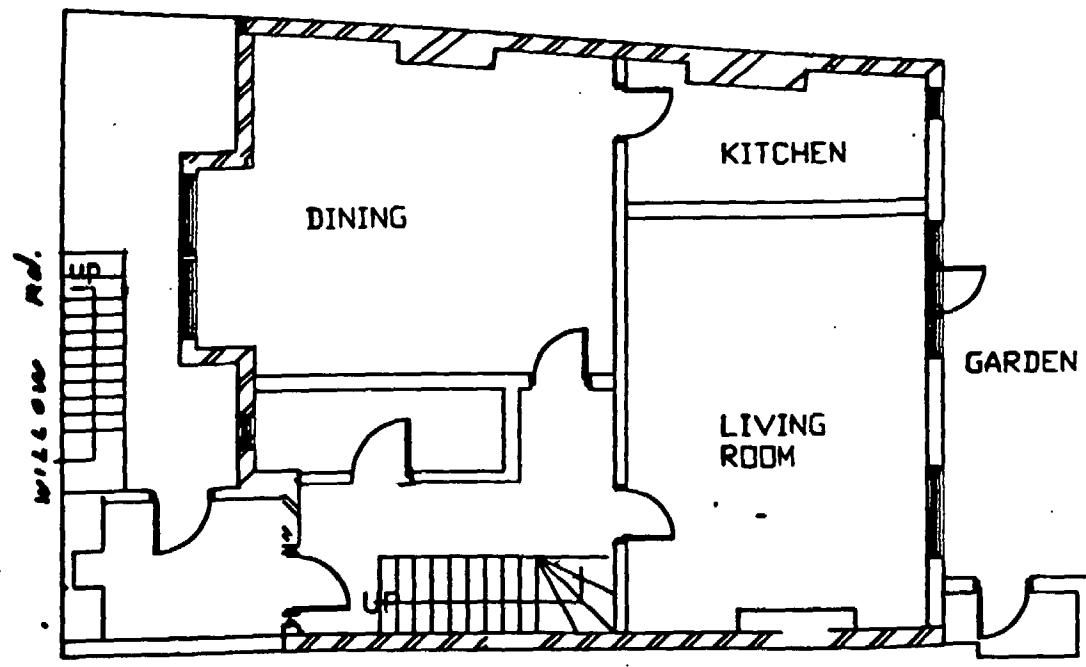

BASEMENT  
PROPOSED

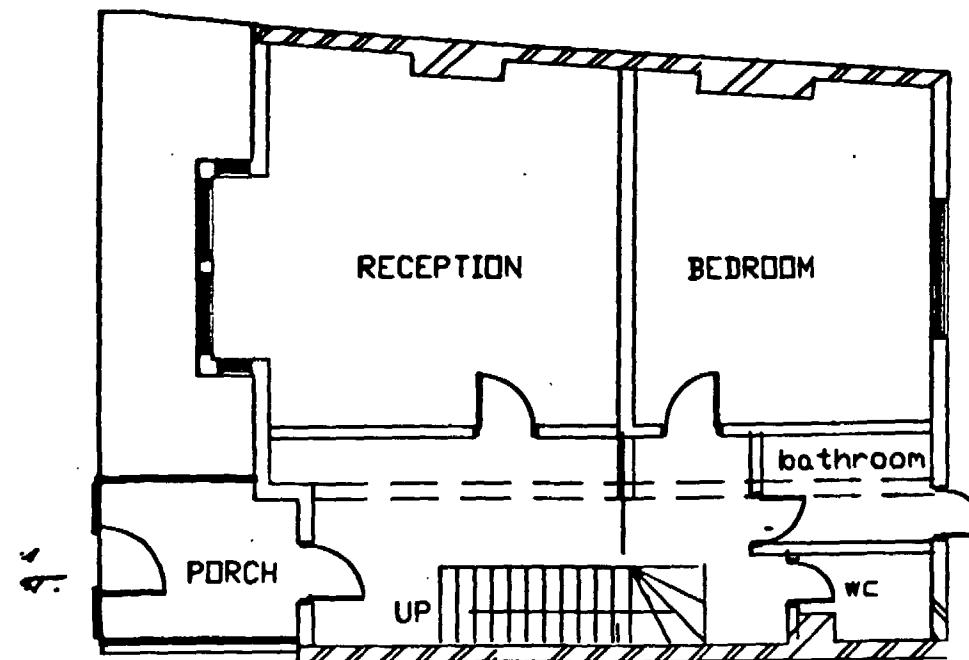

GROUND FLOOR

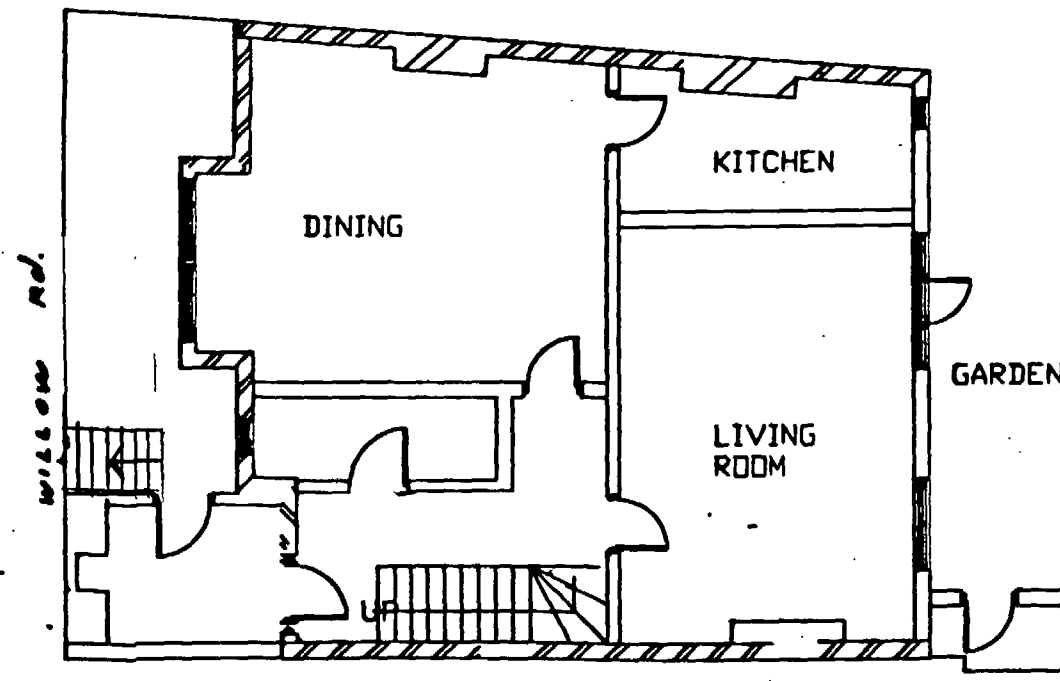

BASEMENT  
EXISTING

NOTES

This drawing is issued for the purpose of planning consent and is copyright.  
All dimensions to be checked on site.  
All works to be carried out in accordance with local Authorities regulations under the supervision of the district surveyor

Controlled Tenancy ☐

Client

N. BARKER

Job title

28 WILLOW RD.  
LONDON NW3

Drawing title

PLANS

TP 8905227

Scale 1:100 Date L 00 Drawn JMR

375/PL10