

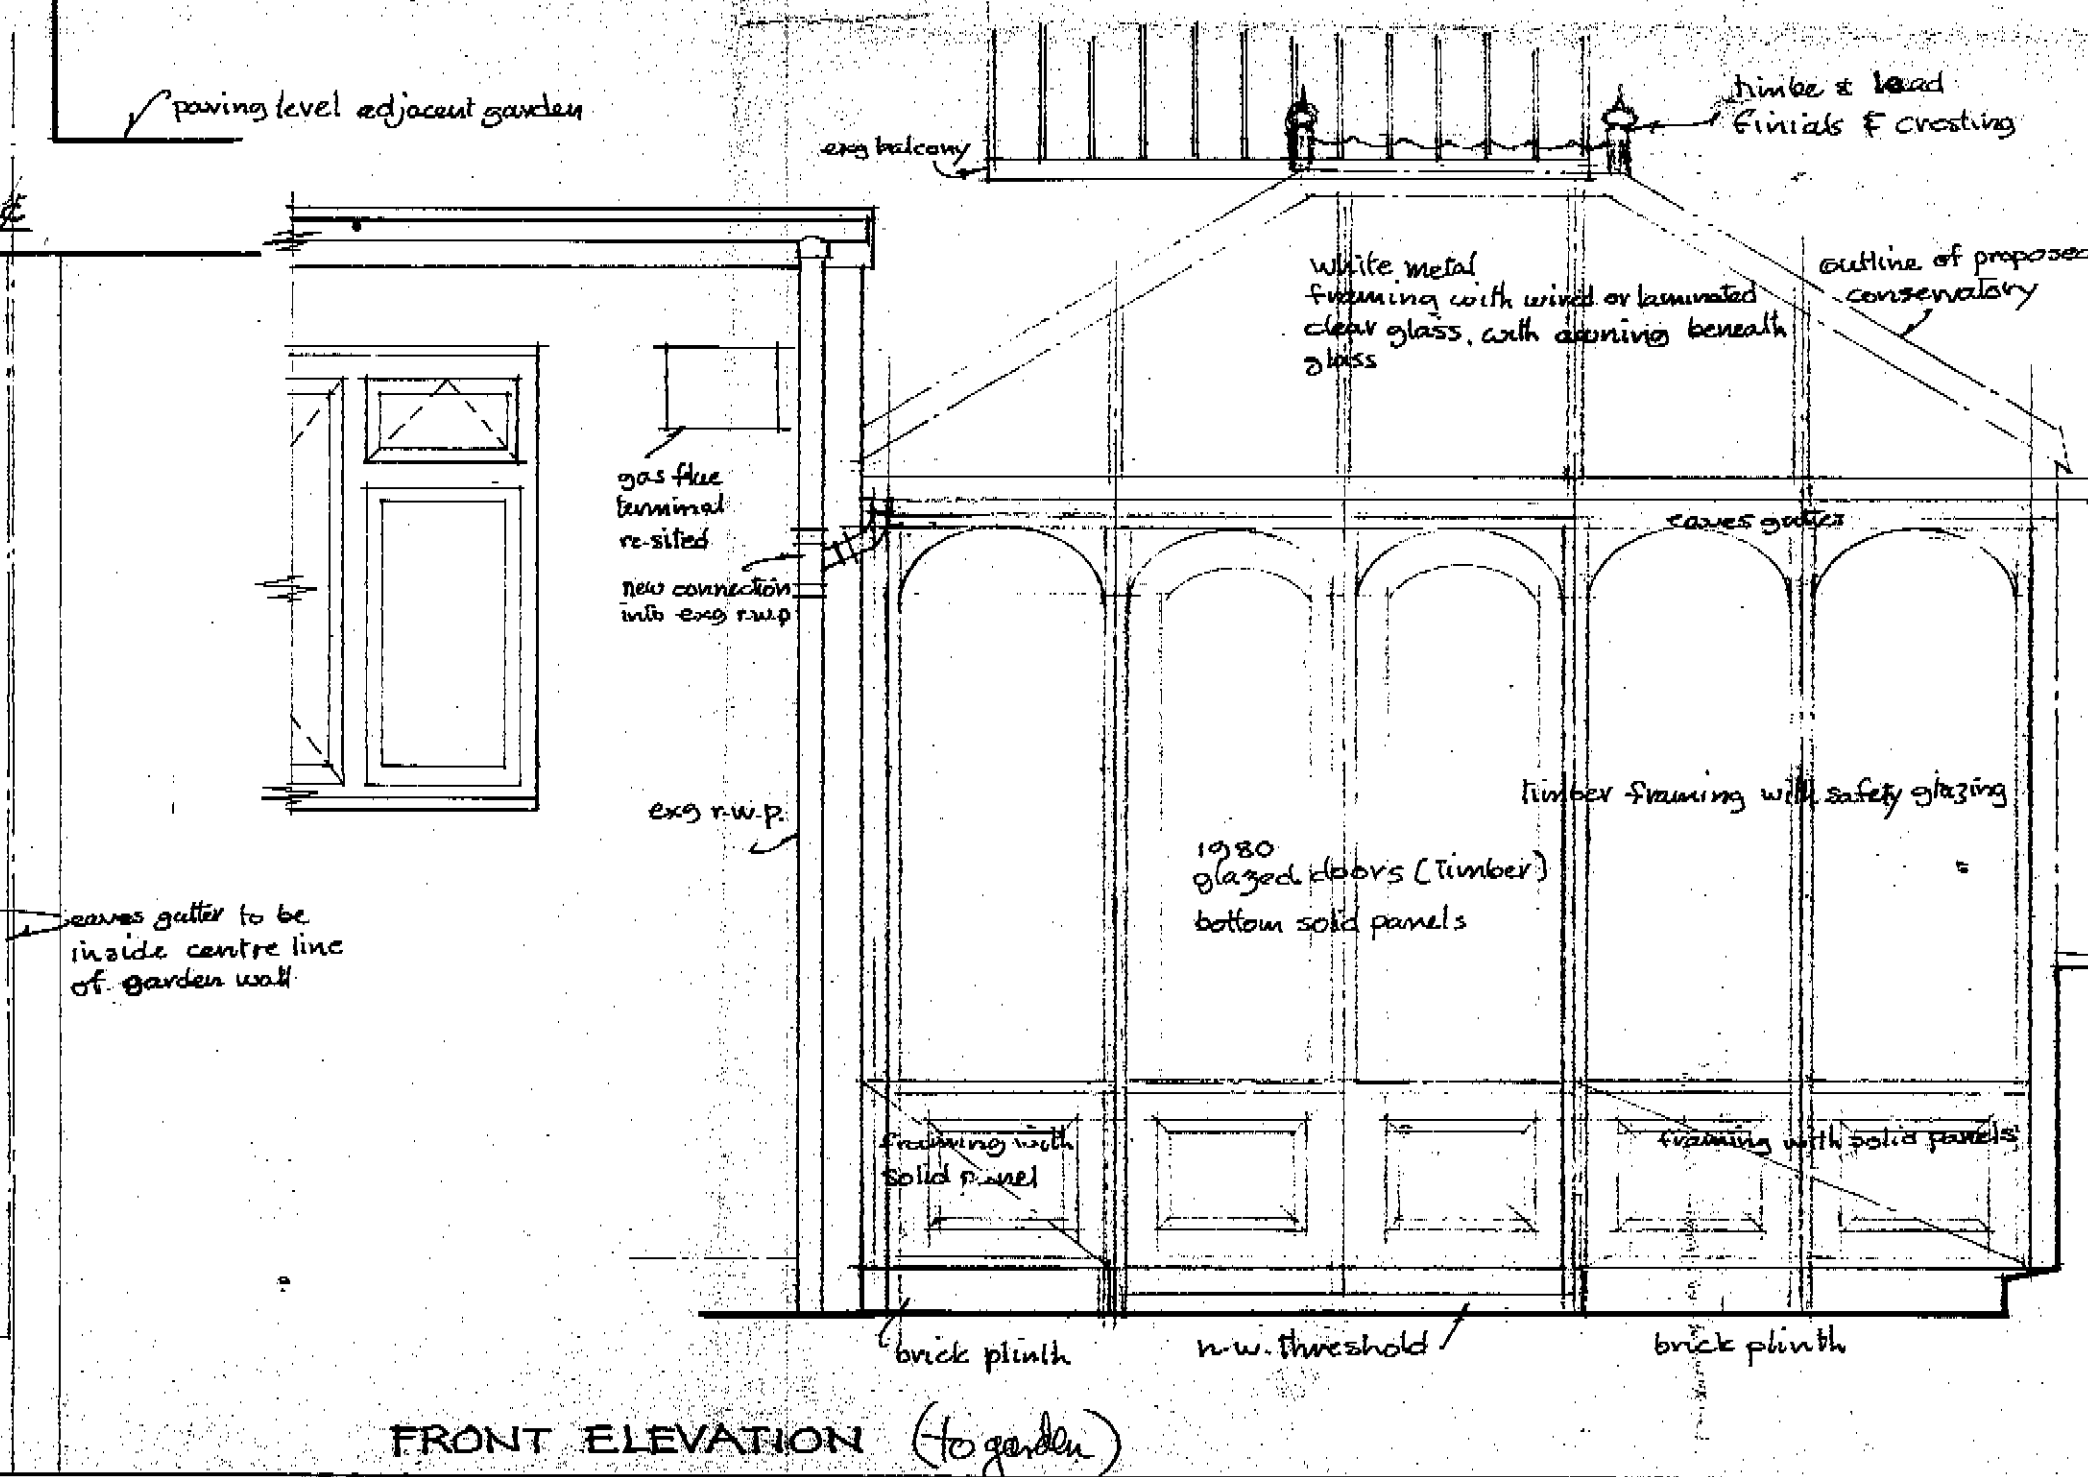
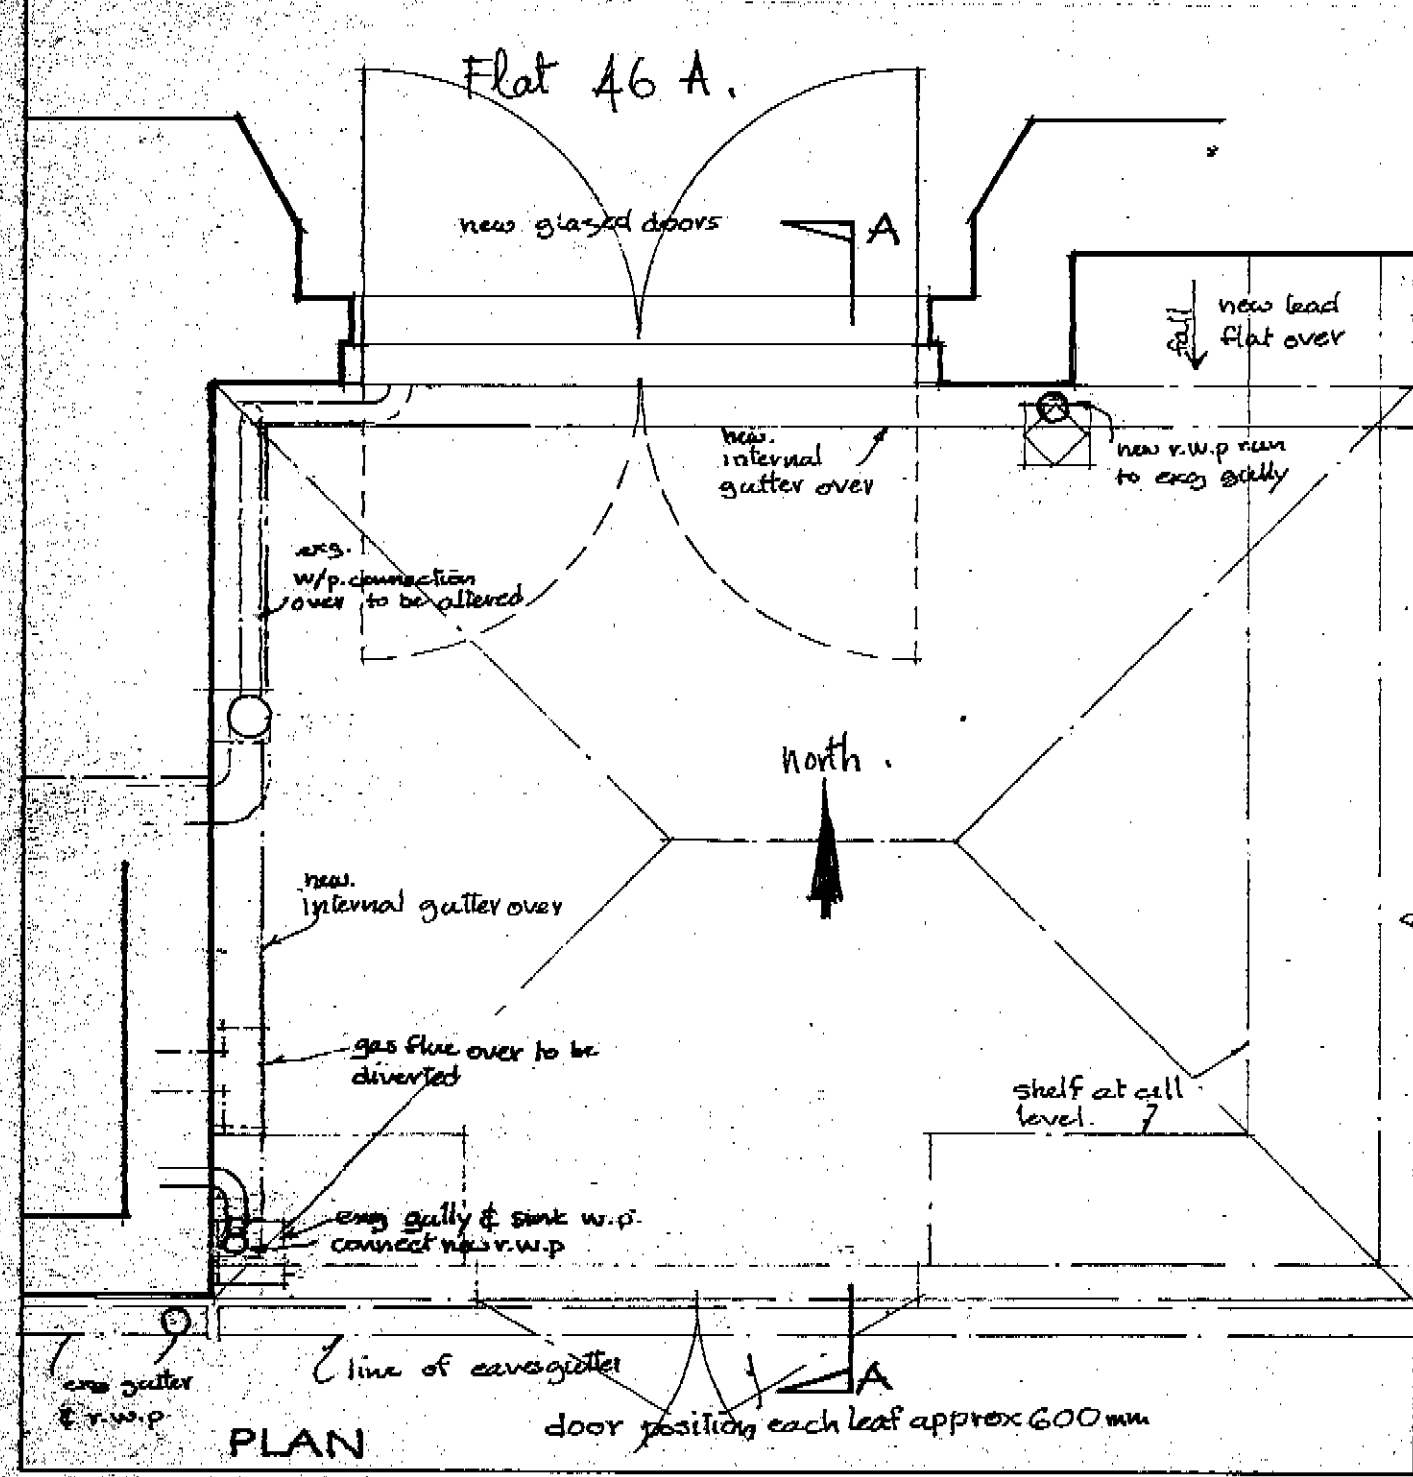
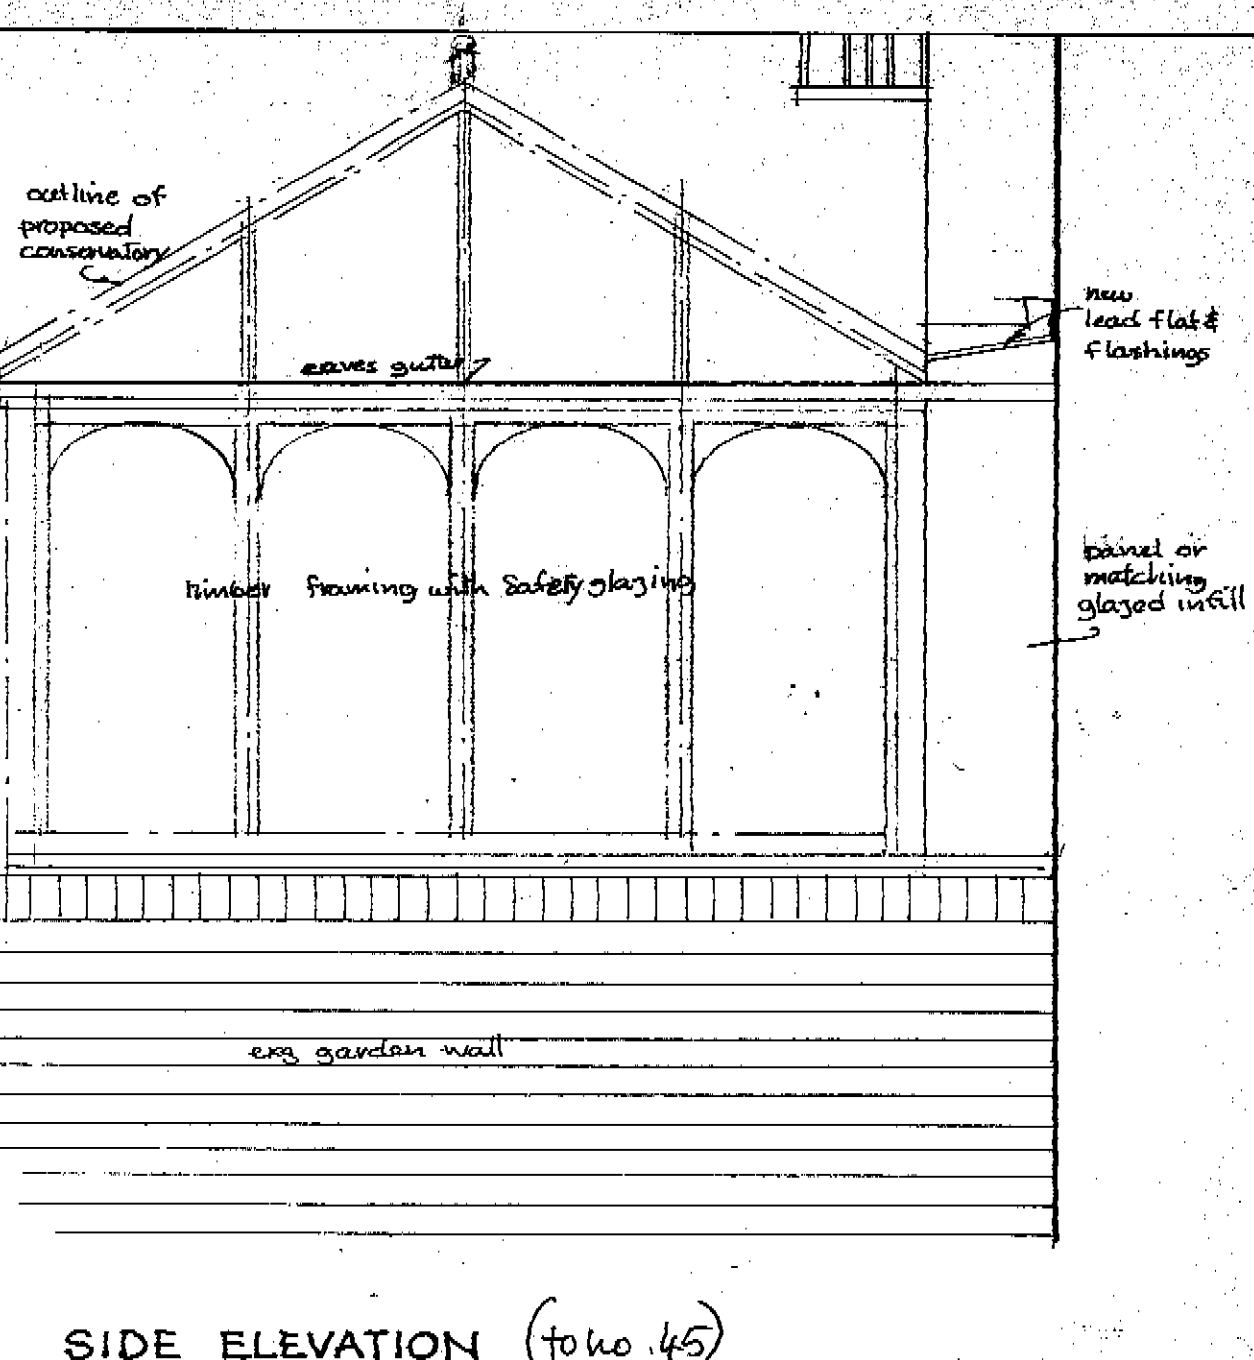


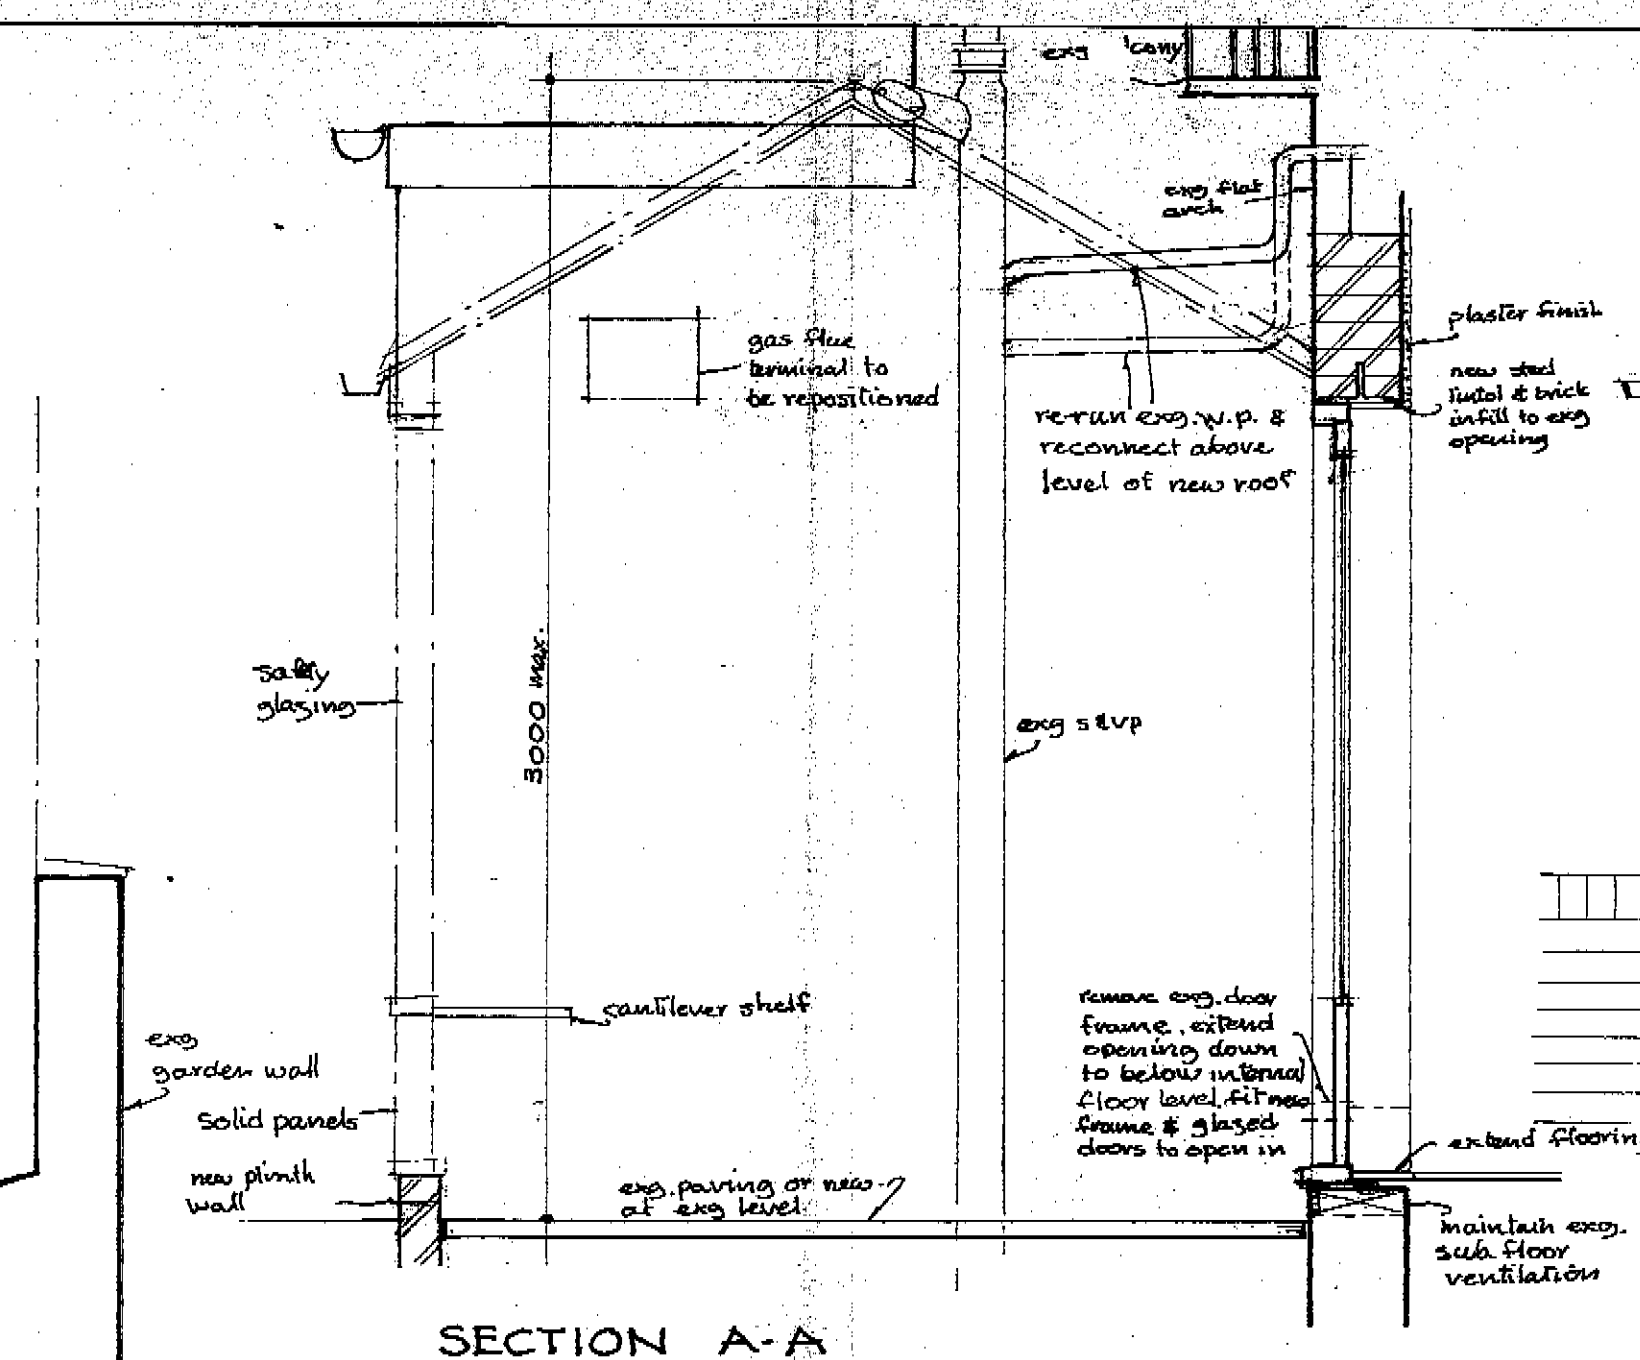

RECEIVED
 24/09/1990
 LONDON BOROUGH OF CAMDEN
 PLANNING DEPARTMENT

LONDON BOROUGH OF CAMDEN
 TOWN AND COUNCIL PLANNING ACTS
 6 SEP 1990
 - 5 SEP 1990
 APPROVED
 NOT APPROVED
 ON BEHALF OF THE COUNCIL

46 A WILLOW ROAD, N.W.3
 CONTROL DRAWING
 Job No 2974
 SCALE 1:20
 Drawn by A.D.
 ALISTER MacDONALD & PARTNERS
 Chartered Architects & Planning Consultants
 41 CHARING CROSS ROAD, LONDON WC2
 Tel. No. 01-437 1106 Cables CYPARCH London
 DRAWING No 59123
 DATE 1983

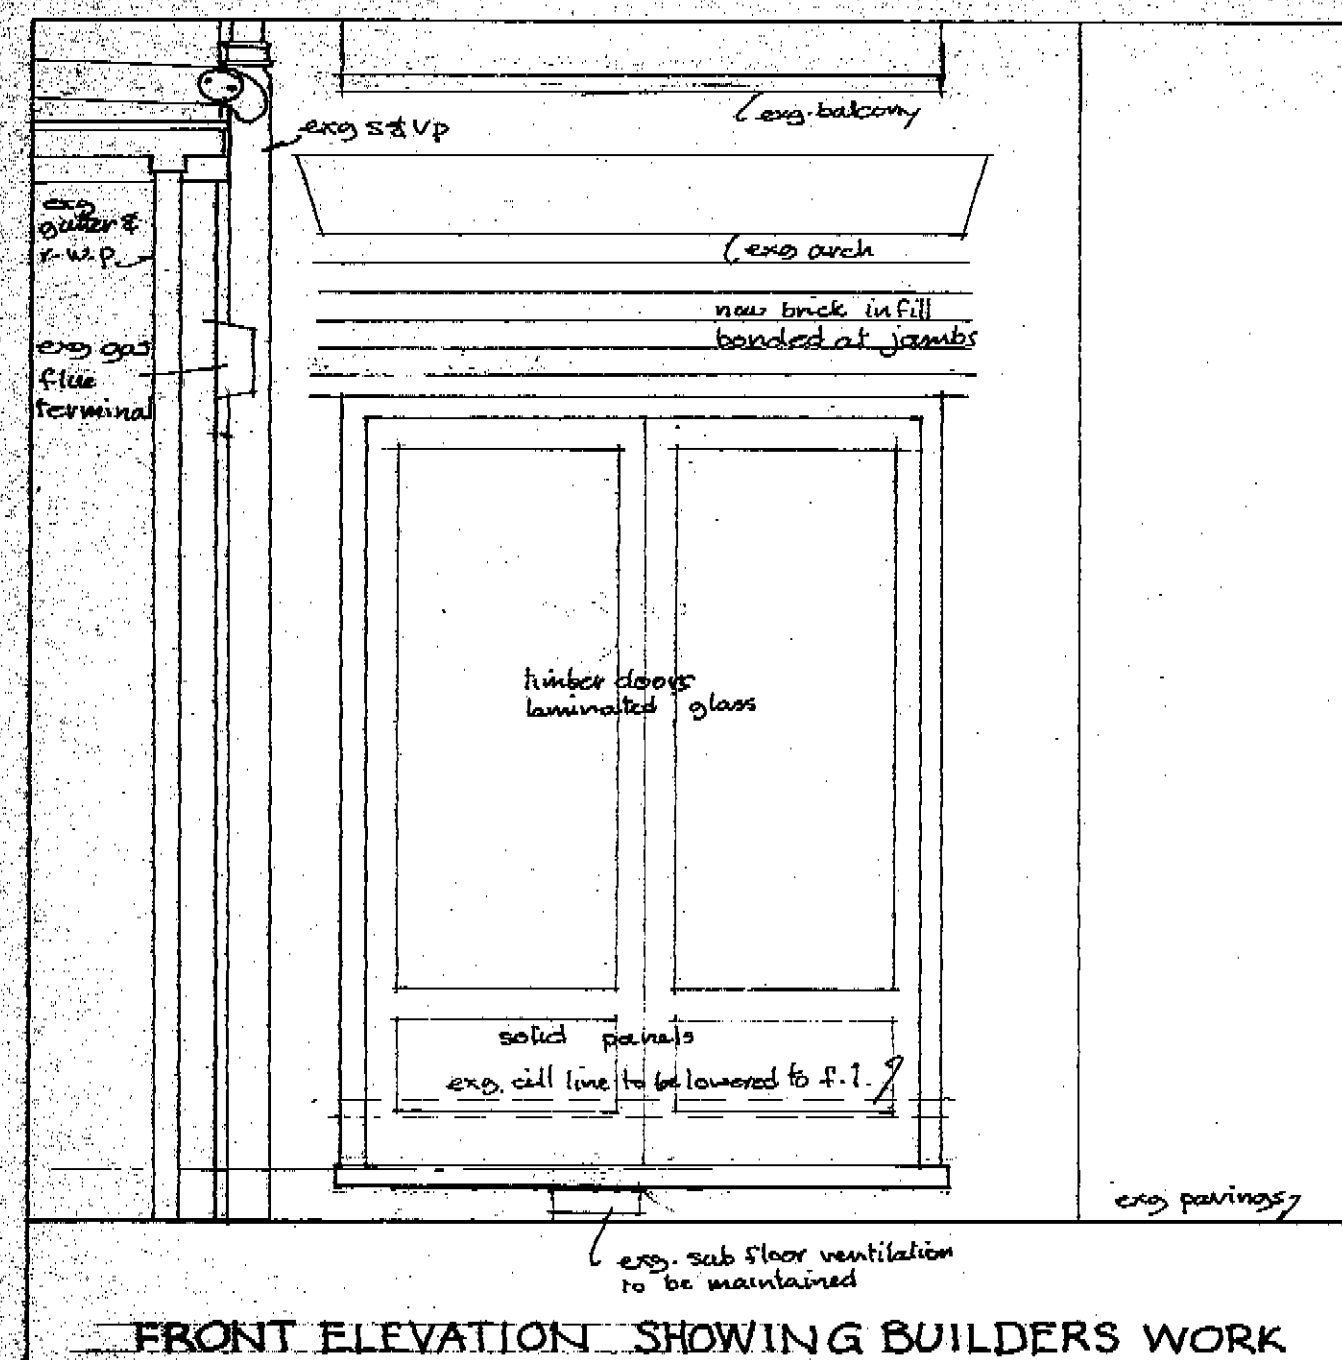

LONDON BOROUGH OF CAMDEN
TOWN AND COUNTRY PLANNING ACTS
- 5 SEP 1990
PLANS ~~APPROVED~~ APPROVED
ON BEHALF OF THE COUNCIL

LONDON BOROUGH OF CAMDEN
PLANNING AND TRANSPORT
DEPARTMENT
3-APR 1990
RECEIVED

REAR ELEVATION

46A WILLOW ROAD N.W.3	Job No 2974
REAR ELEVATION SHOWING PROPOSED CONSERVATORY	SCALE 1:96 (1/8" = 1'-0")
	Drawn by A D
ALISTER MacDONALD & PARTNERS Chartered Architects & Planning Consultants 41 CHARING CROSS ROAD, LONDON WC2 Tel. No. 01-437 1106 Cables CYPARCH London	DRAWING No 59177
	DATE March 1990