

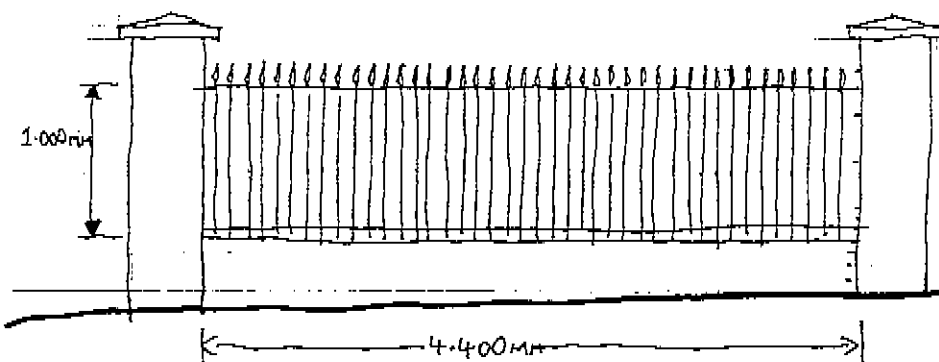


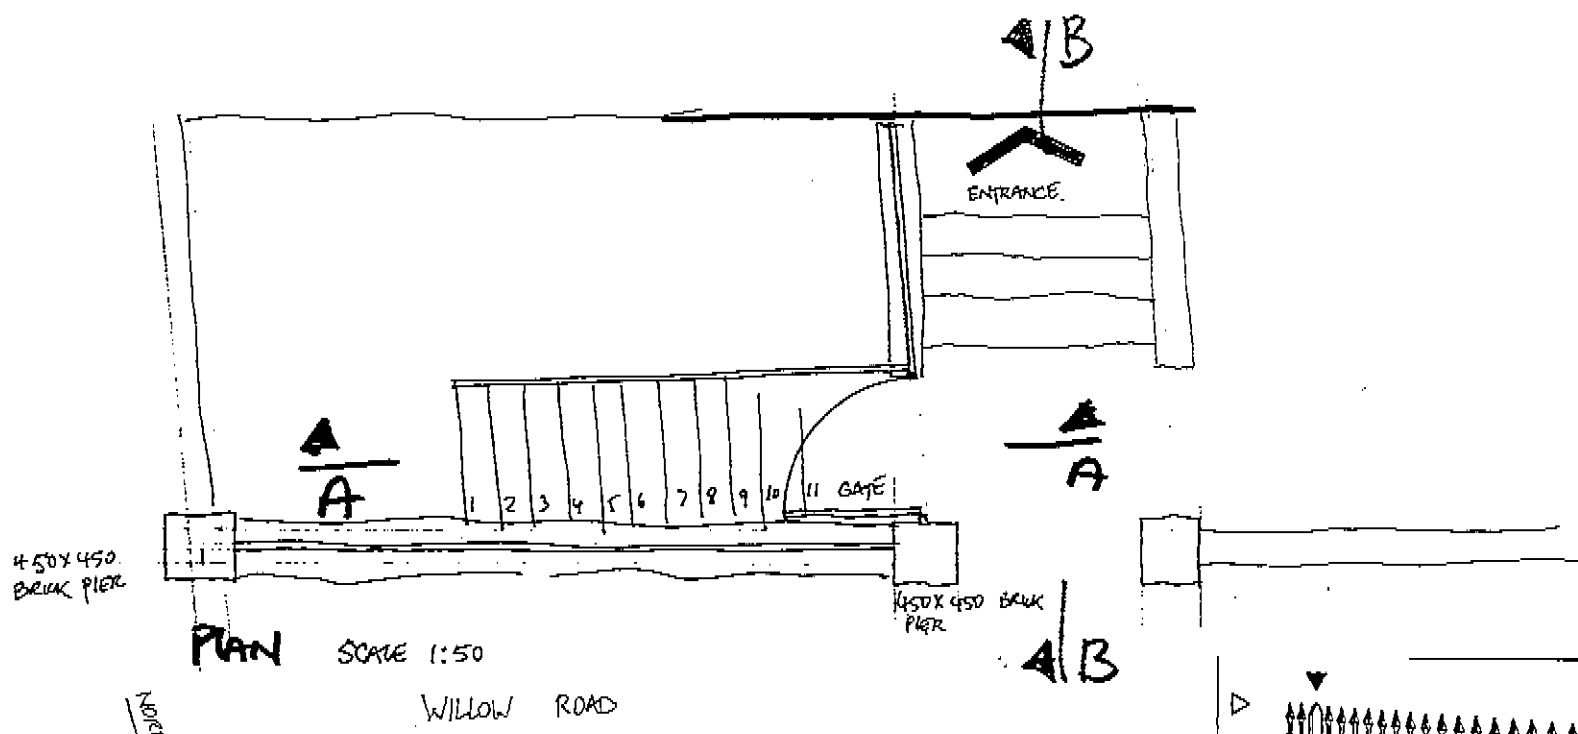

FRONT ELEVATION SCALE 1:50

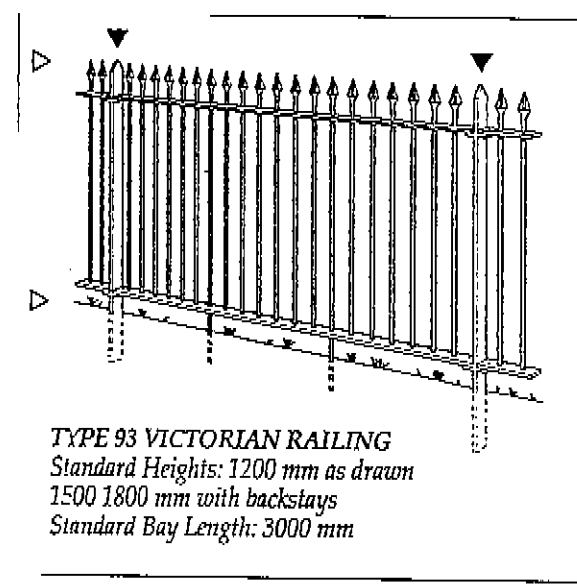

TYPE 93 VICTORIAN RAILING
Standard Heights: 1200 mm as drawn
1500 1800 mm with backstays
Standard Bay Length: 3000 mm


- Note :- RAILING TO BE CIRCULAR STEEL RAILINGS WITH IRON FINIALS
- ALL GUARDING AND RAILS TO BE CONSTRUCTED TO PREVENT A 100mm SPHERE PASSING THROUGH.
 - RAILINGS TO BE FIXED TO THE WALL AND THE BRICK PIERS.
 - GATE TO BE HINGED AGAINST THE PIER AND TO HAVE A LOCK.

TP9 100827


HD9 160085

LONDON BOROUGH OF CAMDEN
TOWN AND COUNTRY PLANNING ACT
05 NOV 1991
APPROVED
PLANS NOT APPROVED
ON BEHALF OF THE COUNCIL

DATE JULY 1991	SCALE 1:50	DRAWING NO. 9114/PP4	REVISION
PROJECT PROPOSED ALTERATIONS AT 20 WILLOW ROAD HAMPSTEAD NW3			
DRAWING TITLE PROPOSED RAILINGS TO THE FRONT.			

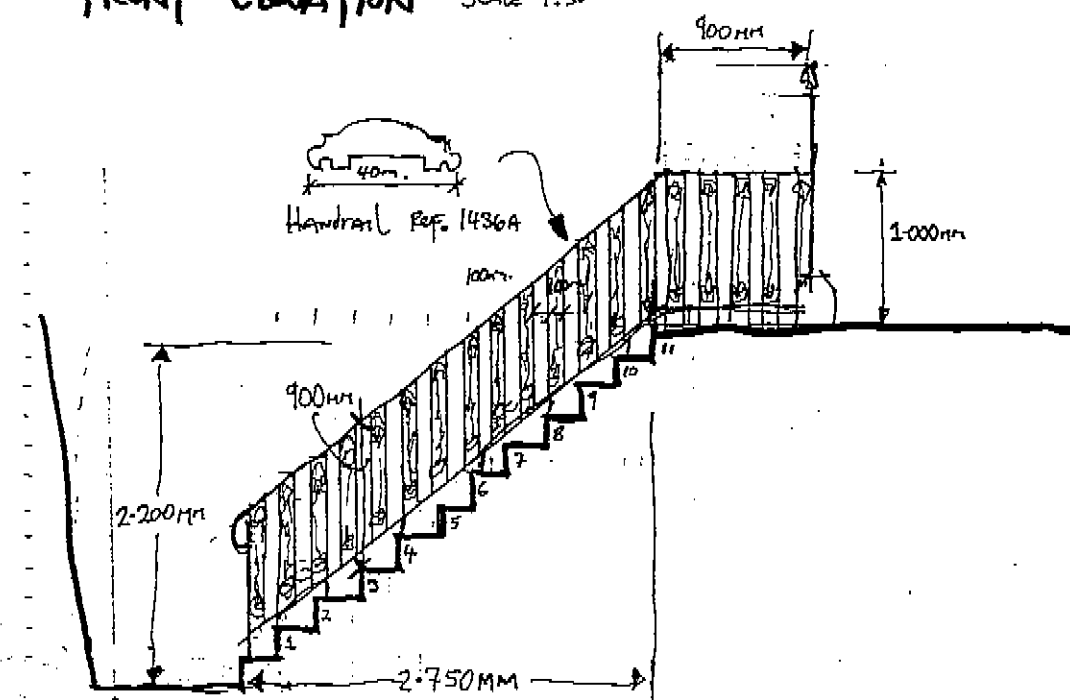


SECTION A-A SCALE 1:50

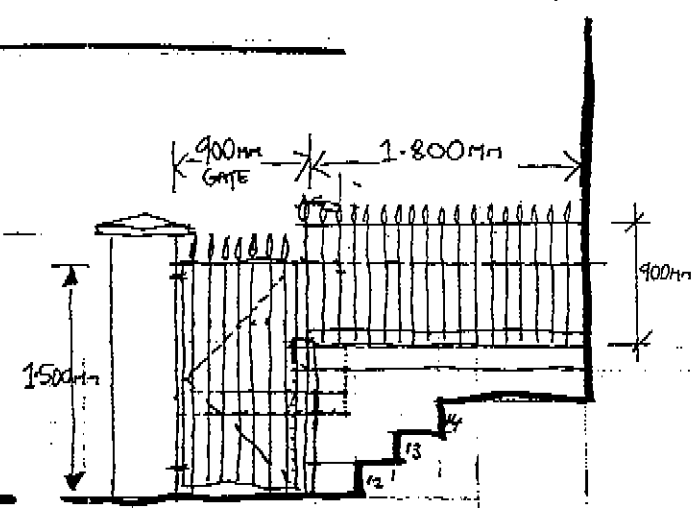


SECTION B-B SCALE 1:50


D'Arcy Associates
73 Uverdale Road
London
SW10 0SW
Tel: 071 351 6793
Fax: 071 351 4099

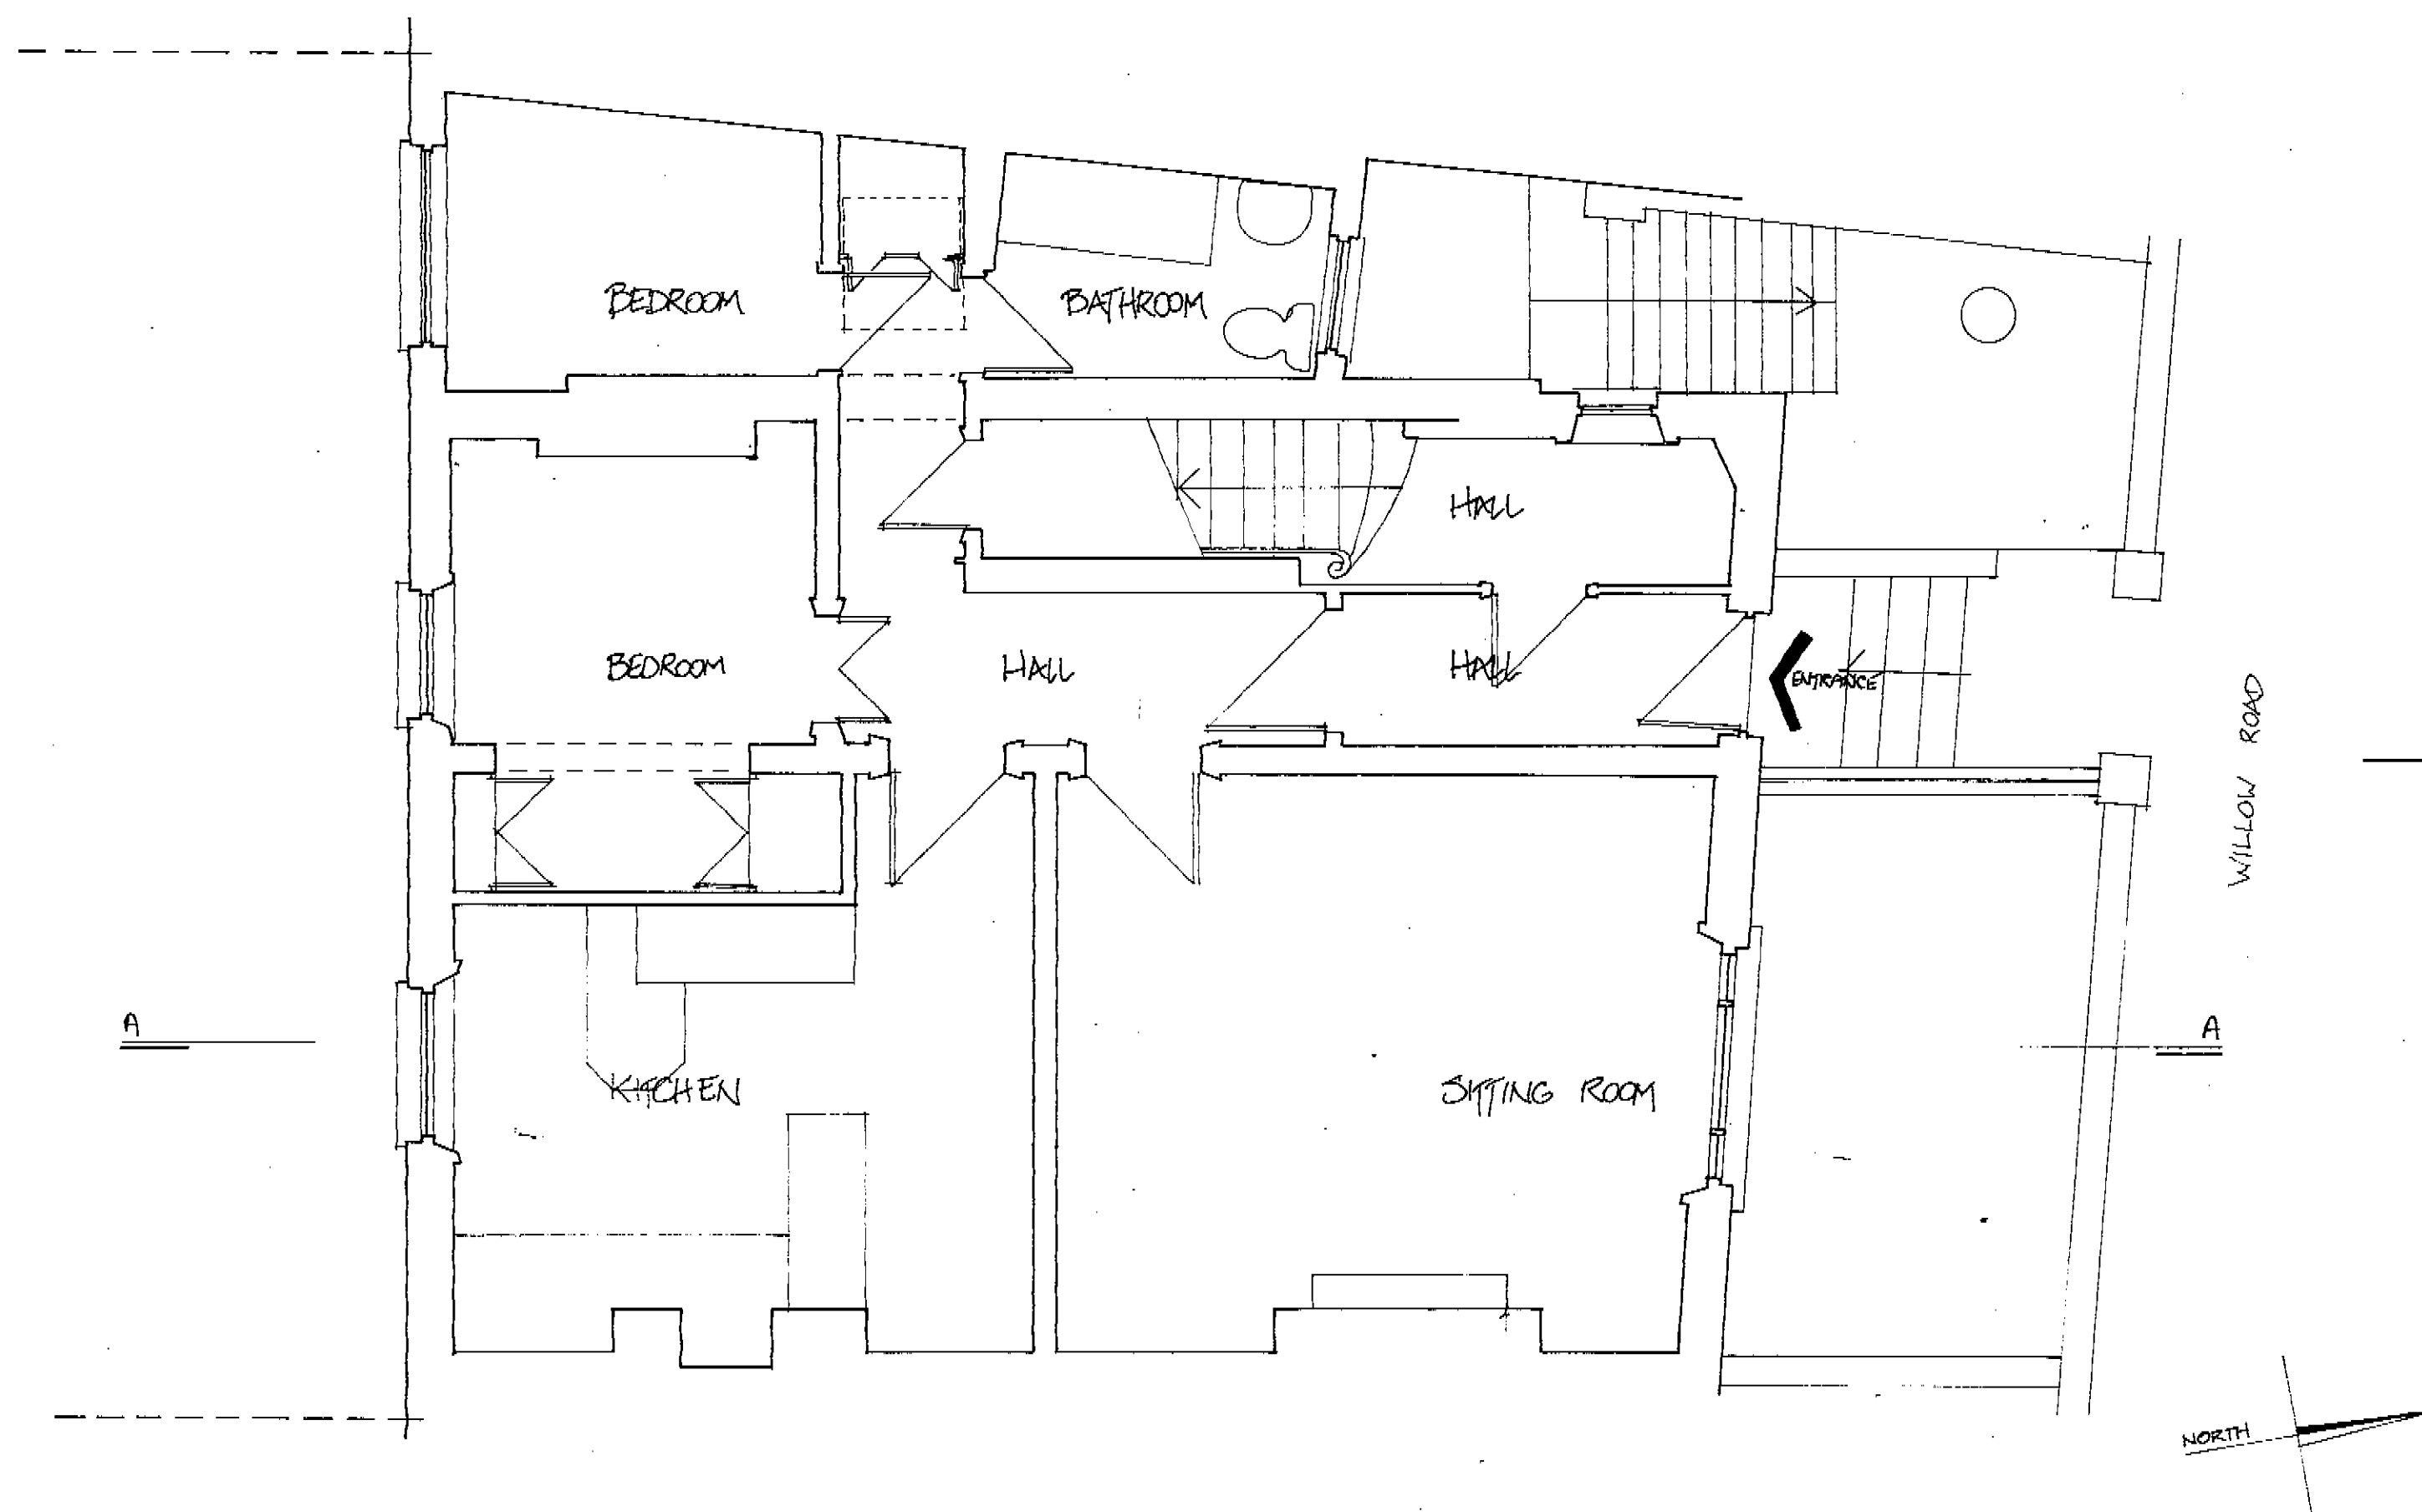


SURVEY - GROUND FLOOR PLAN

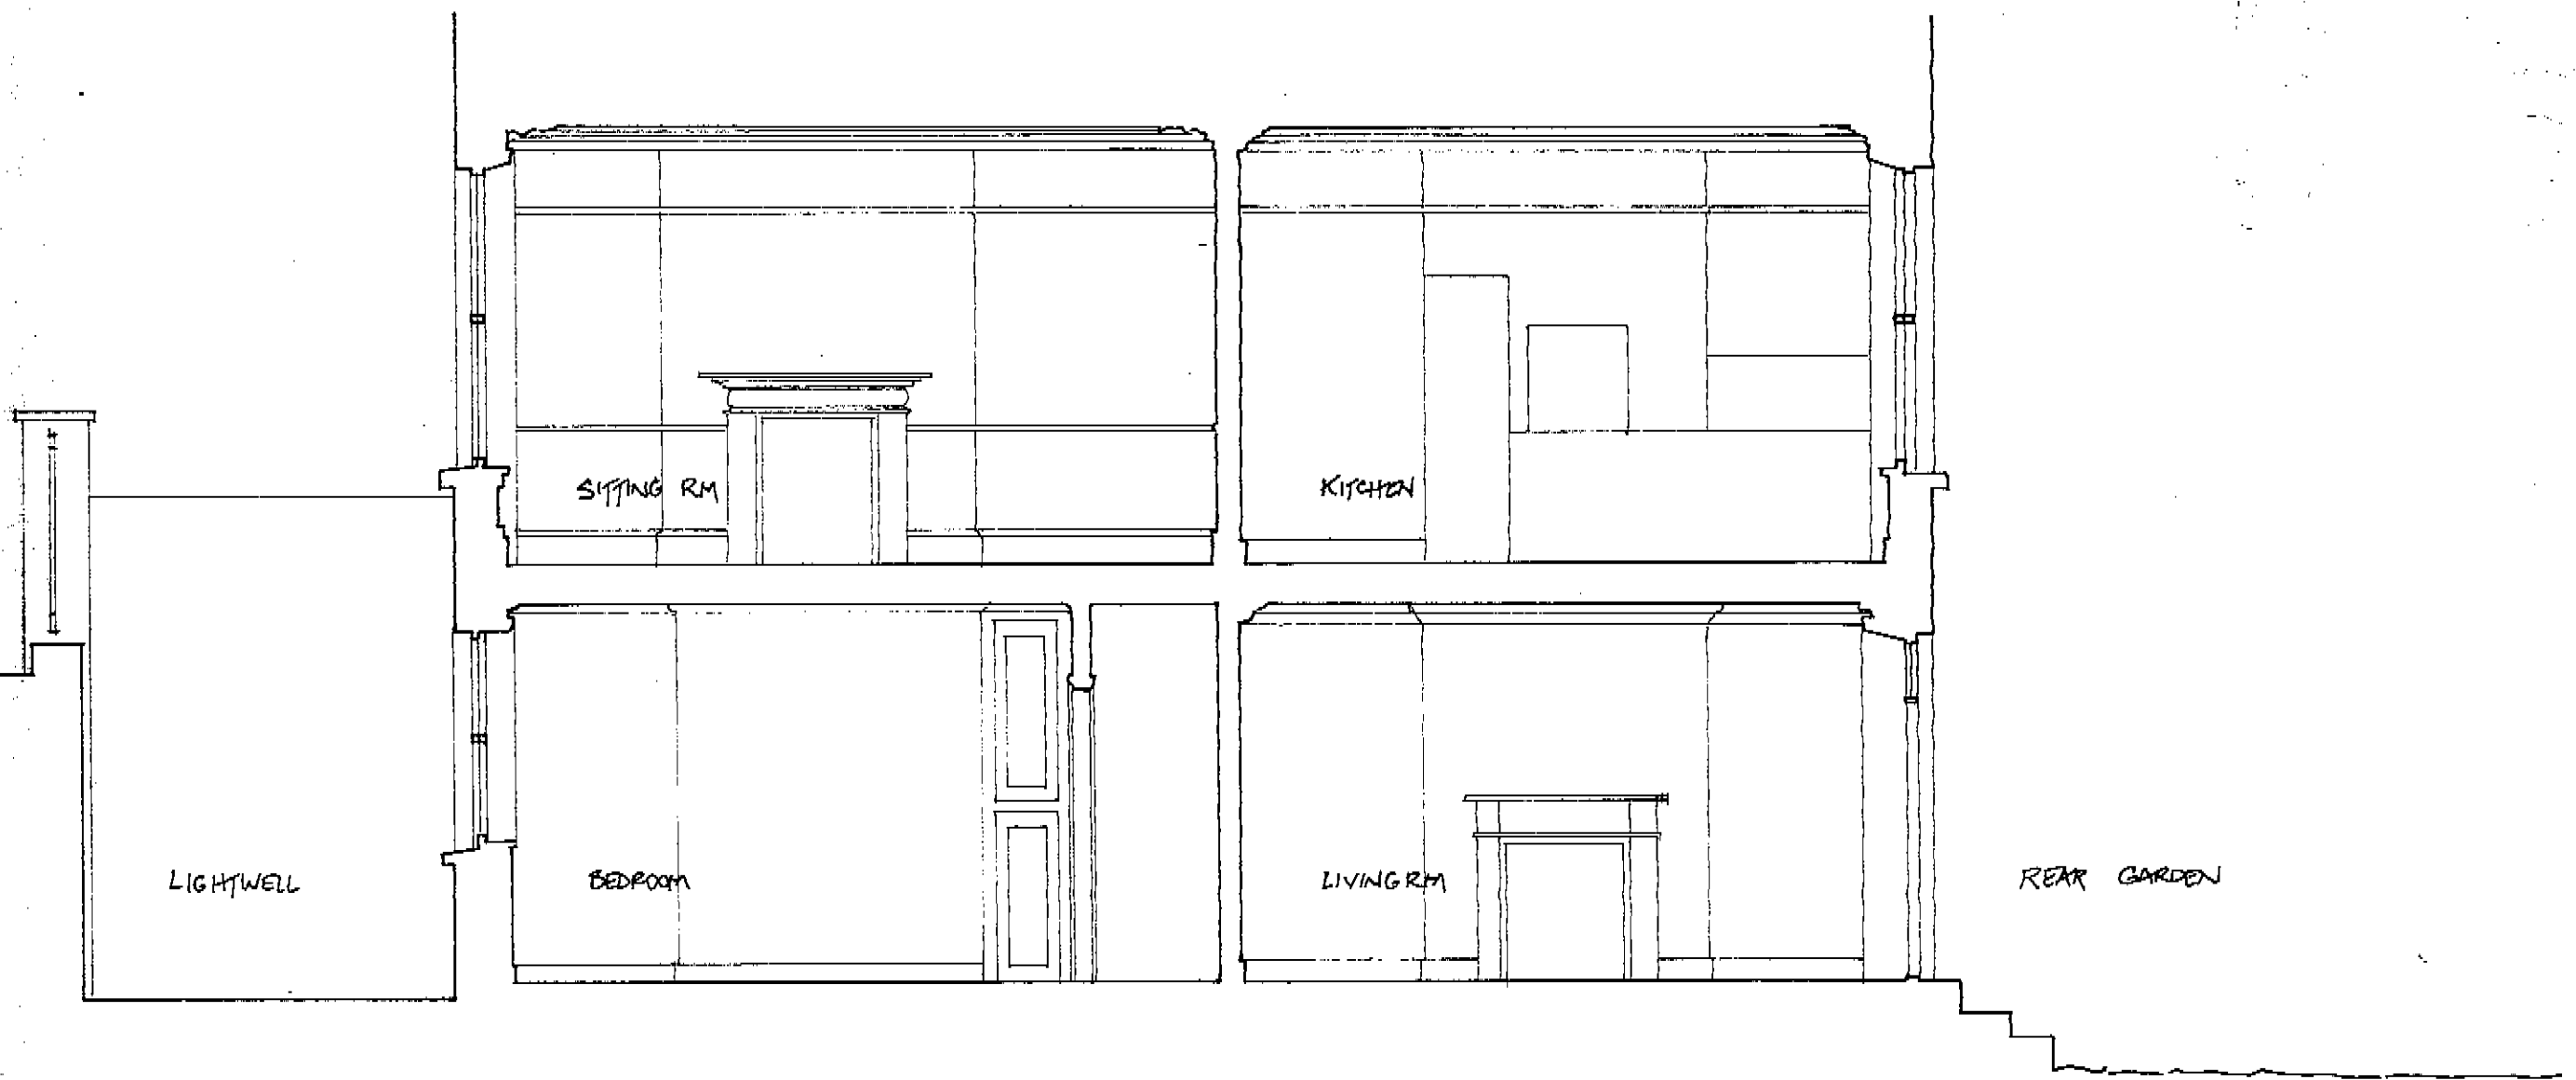

SECTION A-A - SURVEY DRAWING

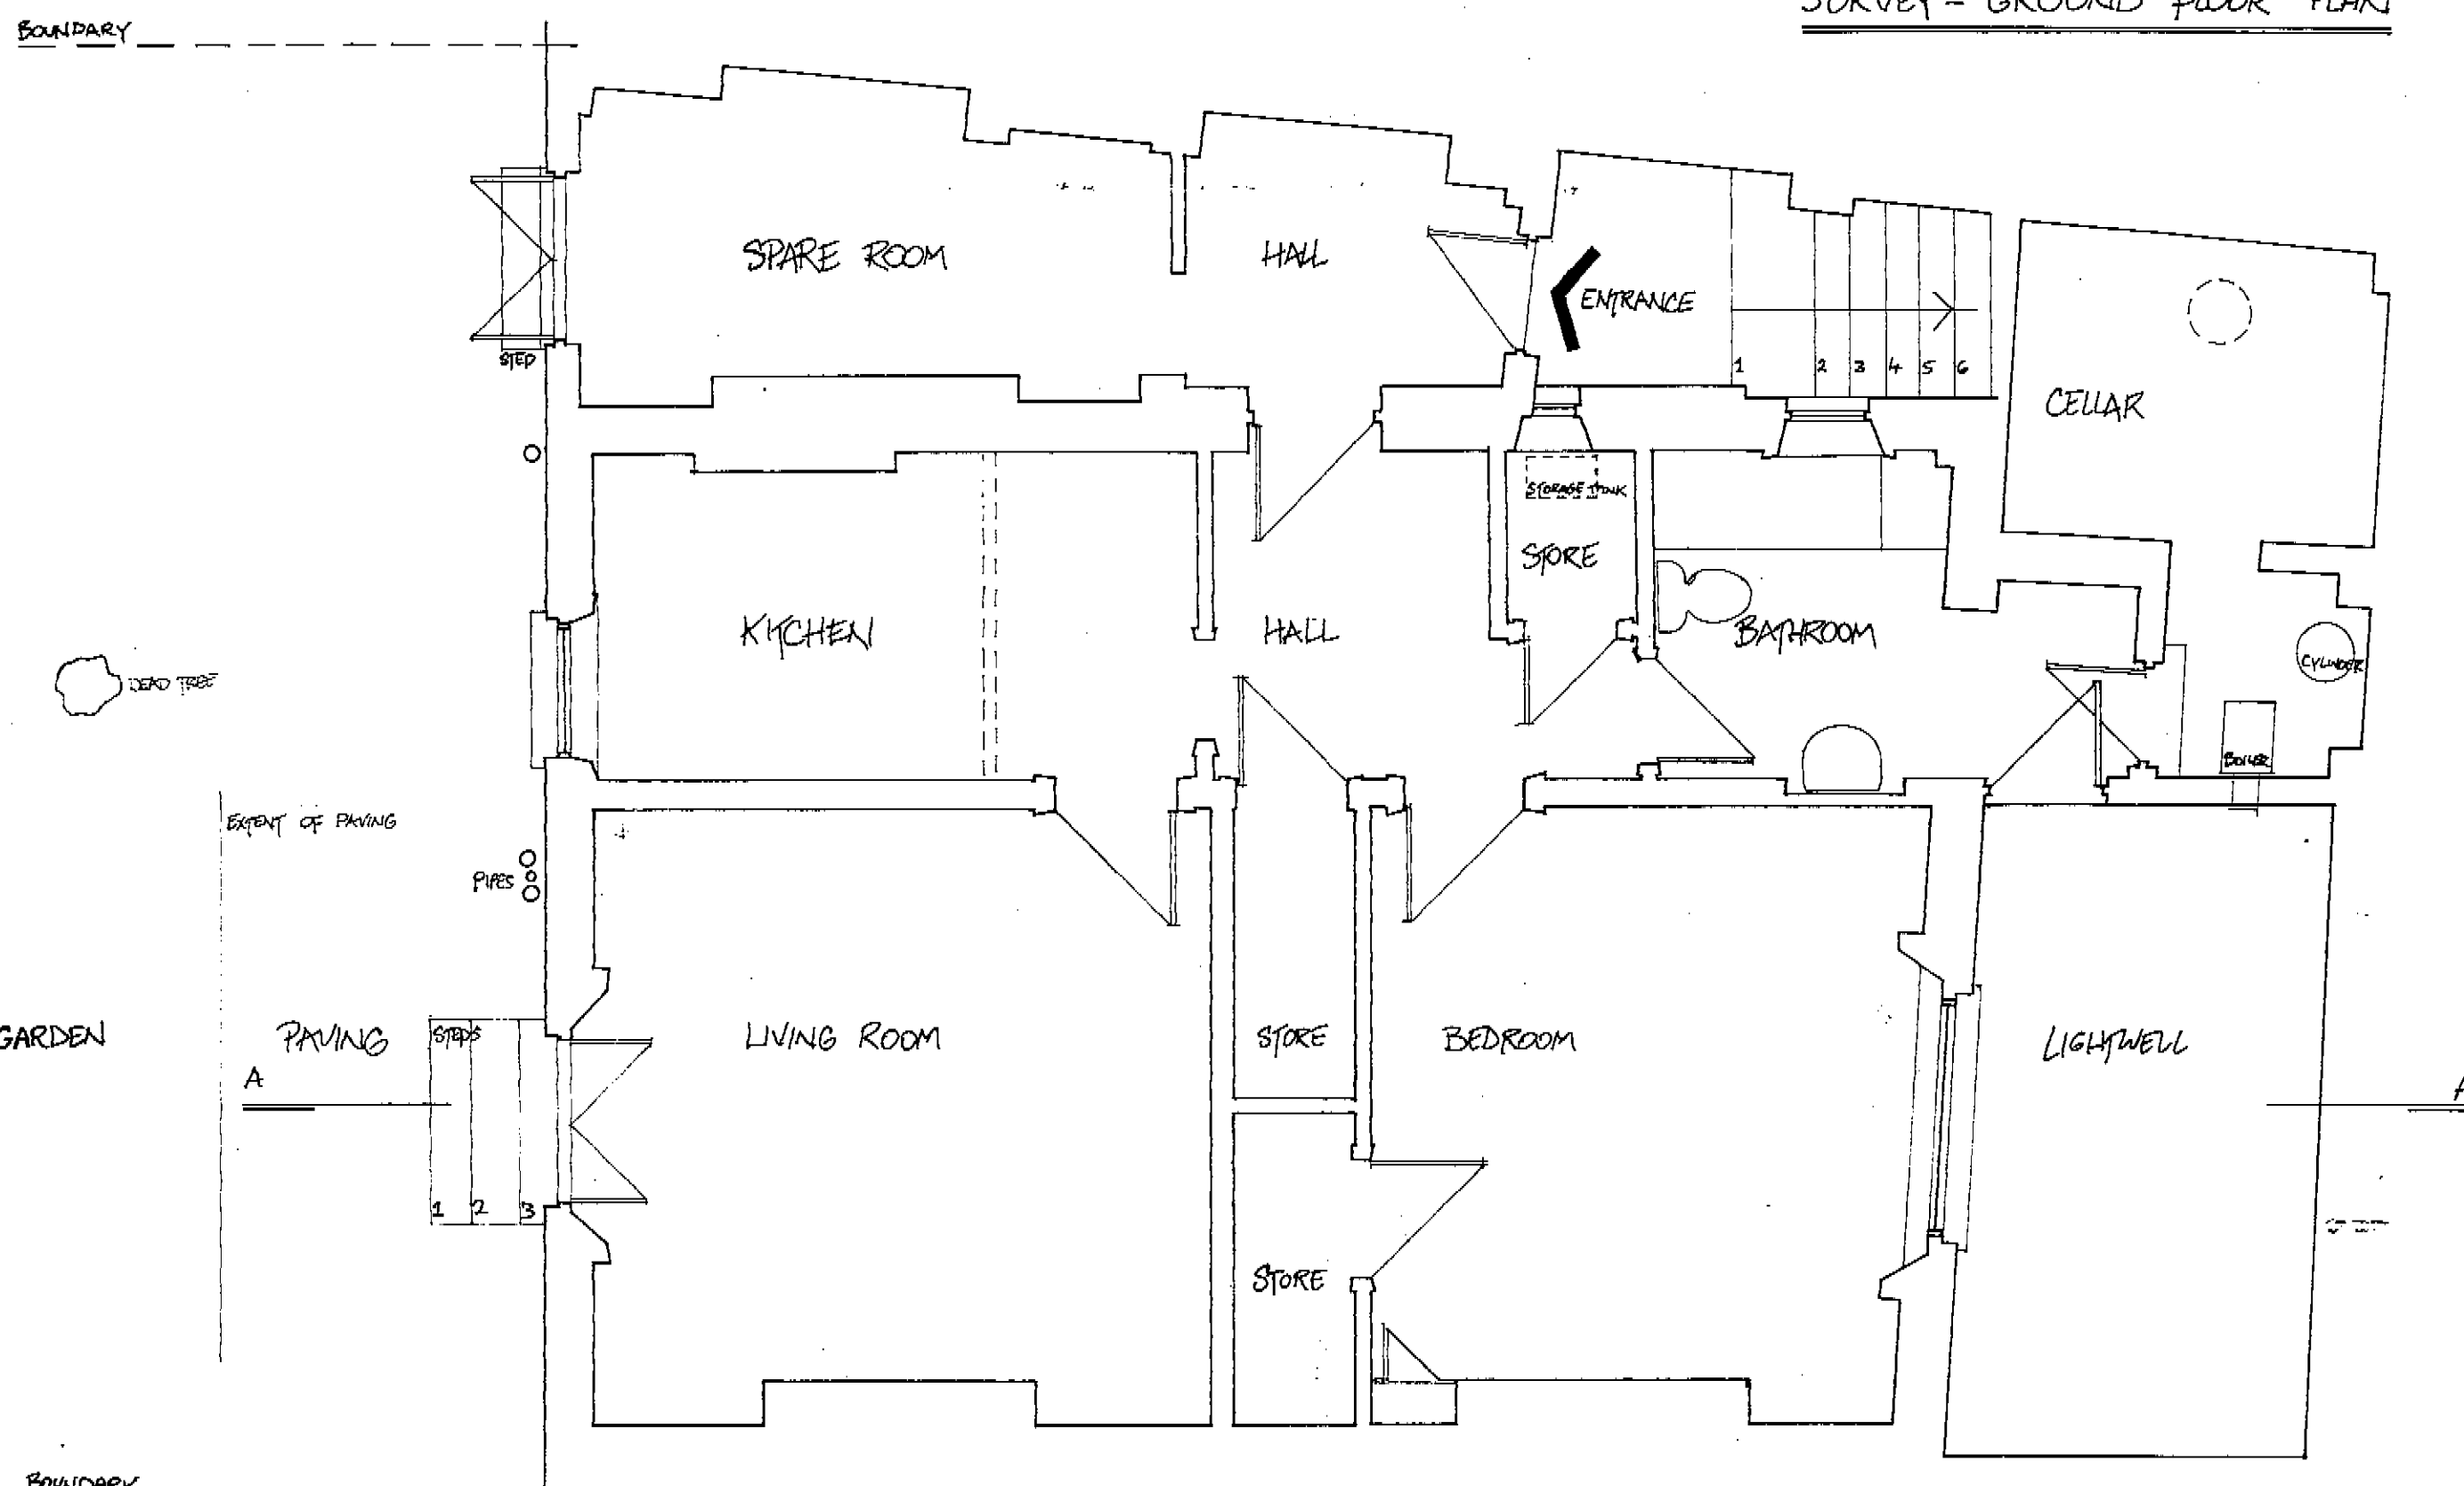

SURVEY - BASEMENT PLAN

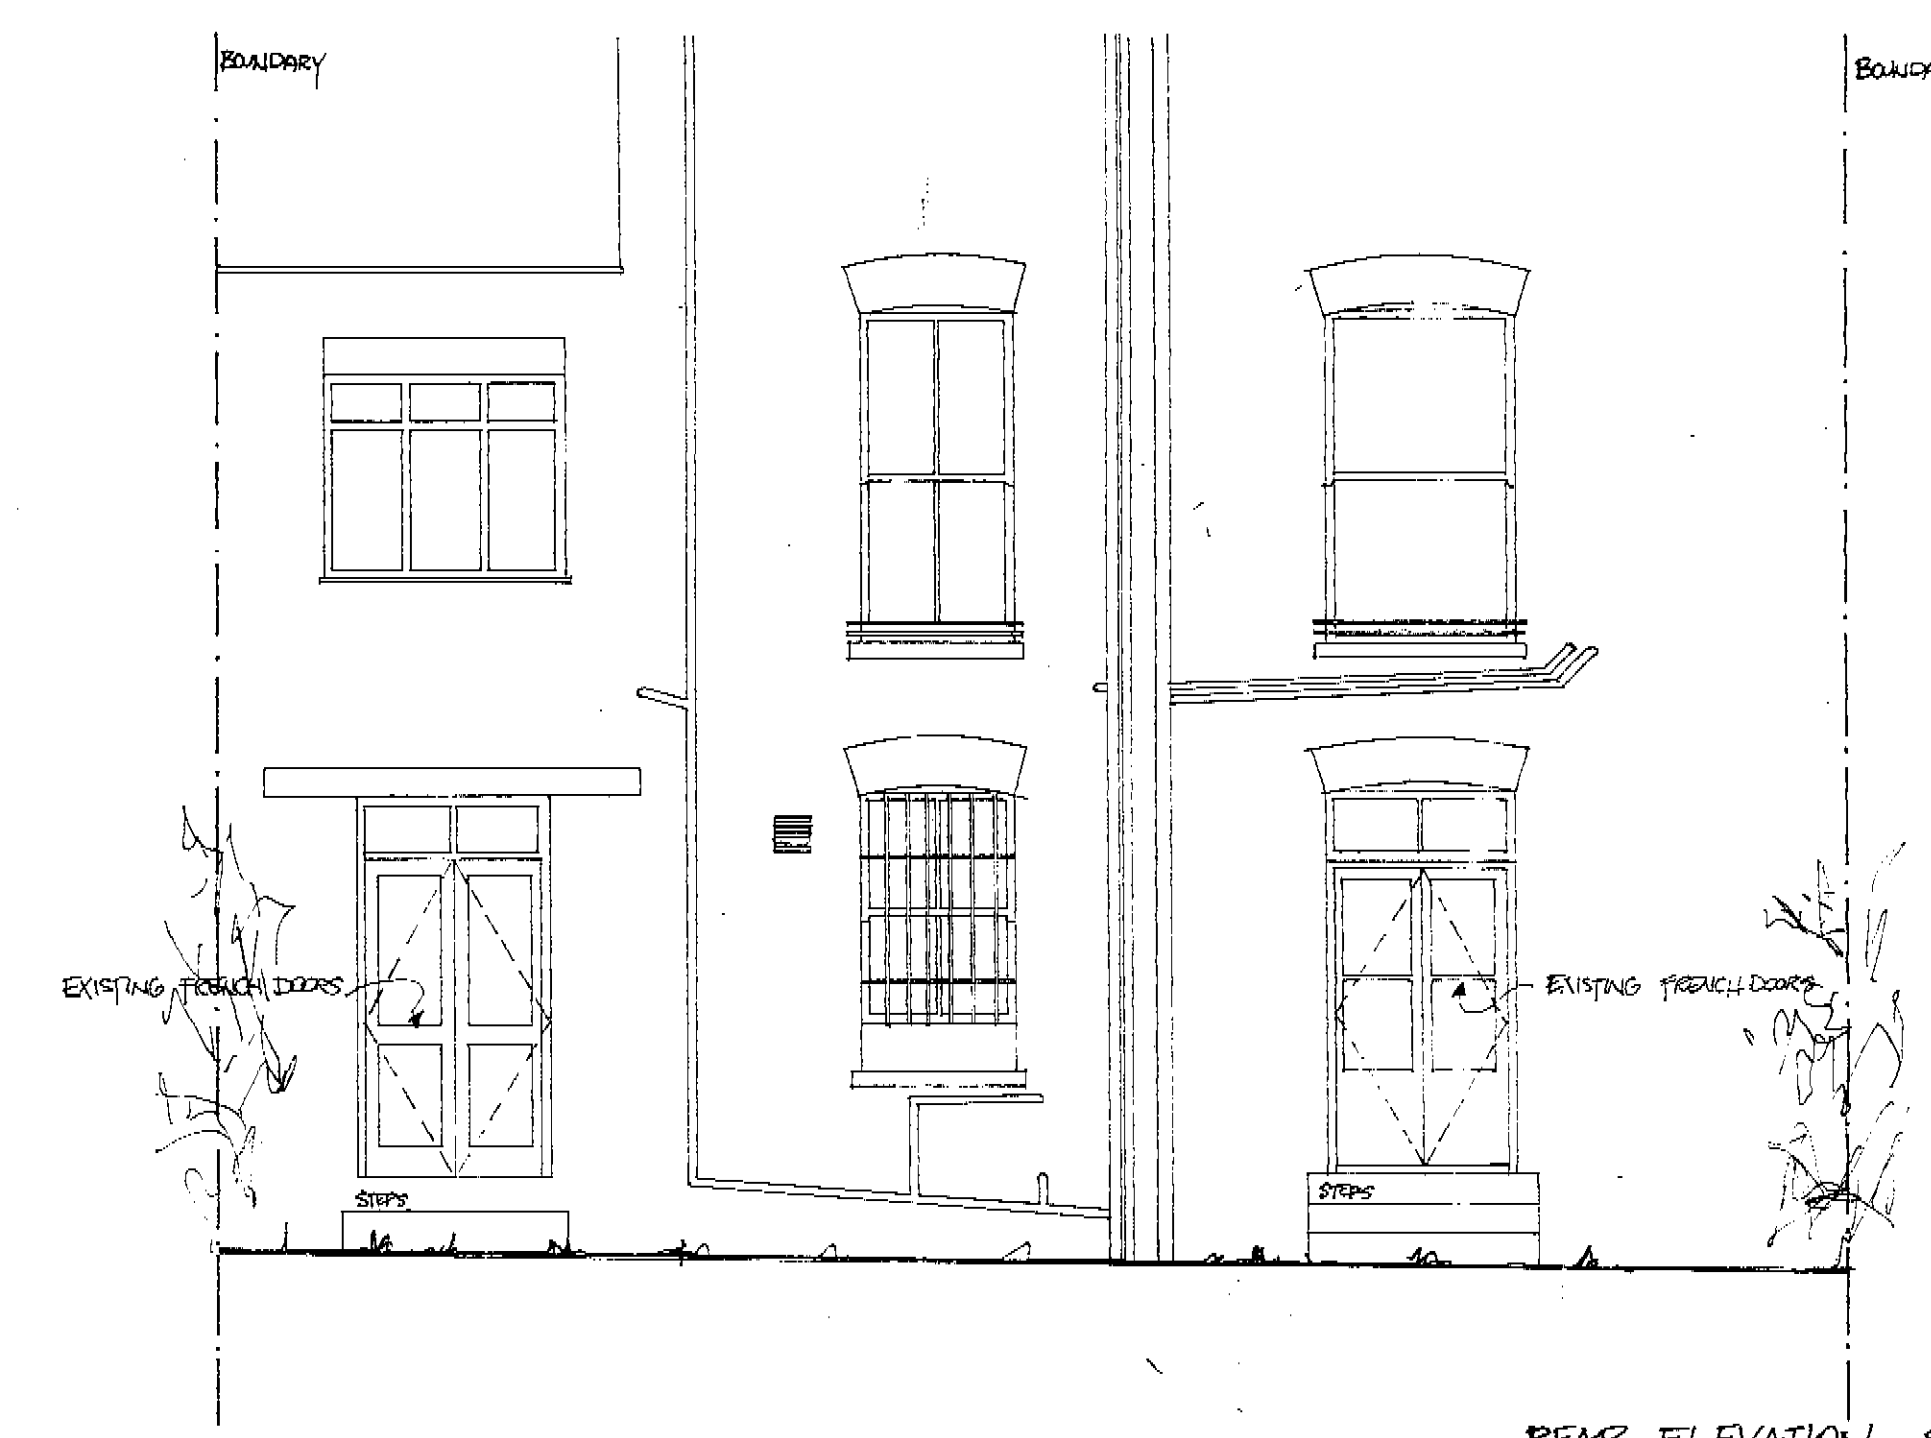

REAR ELEVATION - SURVEY DRAWING

HB9 160085
TP9 100827

LONDON BOROUGH OF CAMDEN
TOWN AND COUNTRY PLANNING ACTS
05 NOV 1991
APPROVED
PLANS NOT APPROVED
ON BEHALF OF THE COUNCIL

D'Arcy Associates
73 Uverdale Road
London
SW10 0SW
Tel: 071 351 6793
Fax: 071 351 4099

PROJECT	DATE
PROPOSED MINOR ALTERATIONS AT	july 1991
20 WILLOW RD LONDON NW3	SCALE
	1:50
DRAWING TITLE	DRAWING NO.
SURVEY PLANS, SECTION+ELEVATION	9114/PP3
	REVISION