

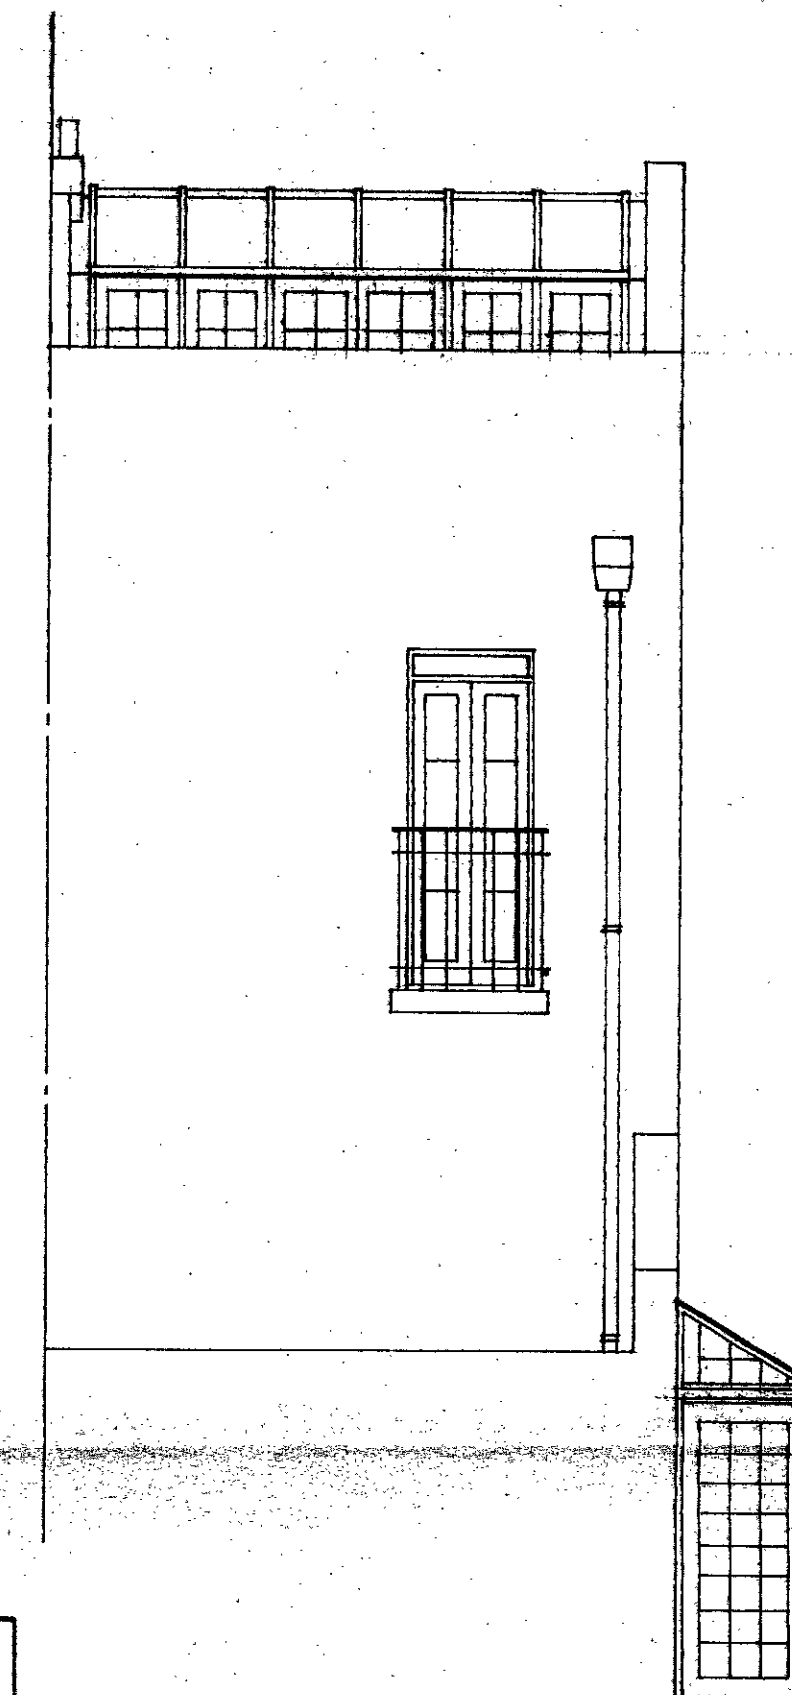
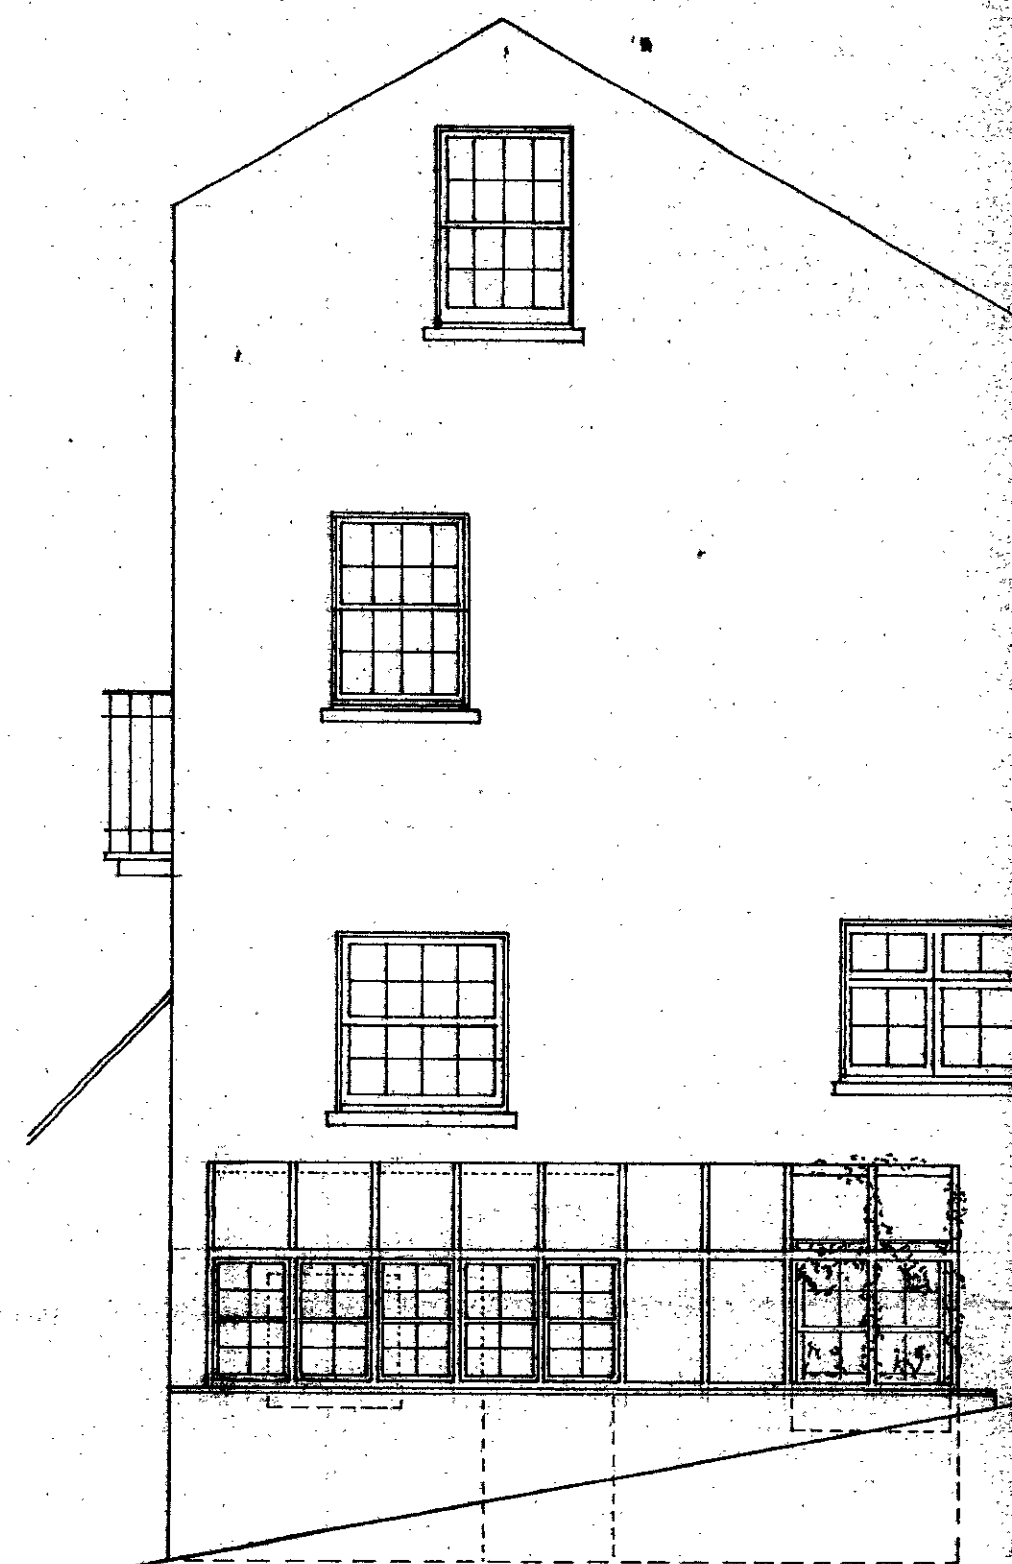
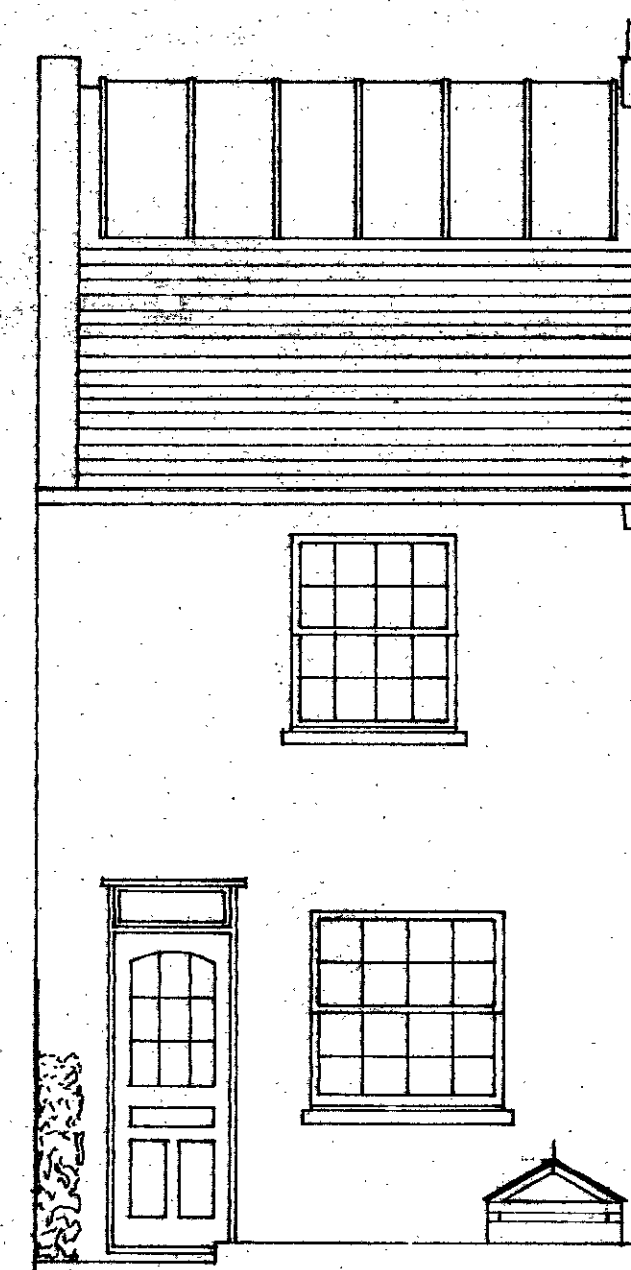


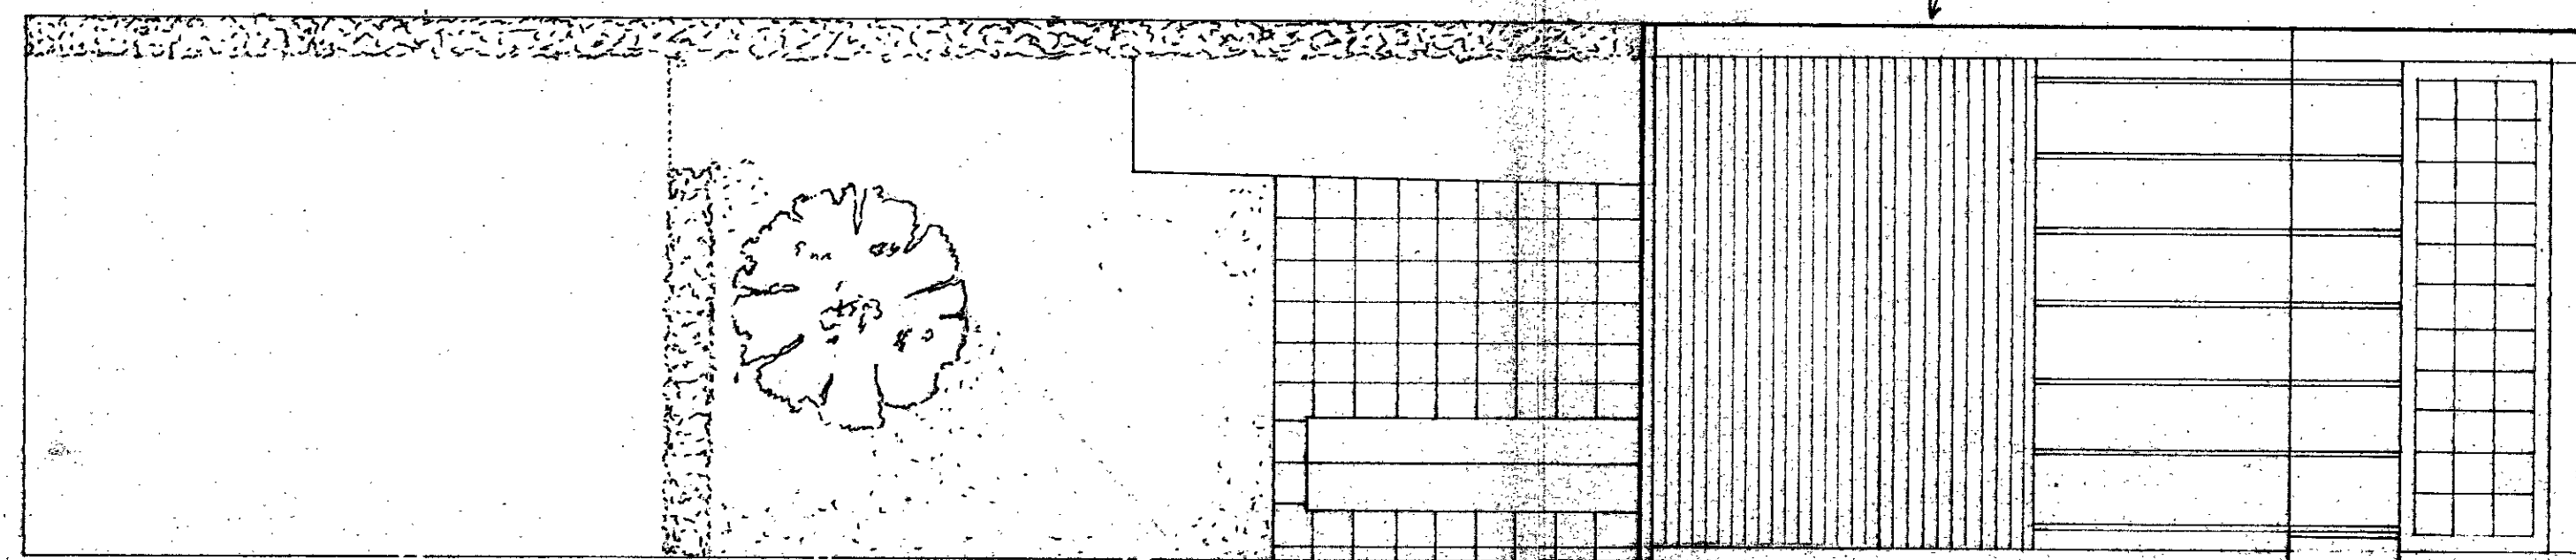

LONDON BOROUGH OF CAMDEN
PLANNING, TRANSPORT & HEALTH
RECEIVED ON
15 DEC 1993
REDIRECTED TO ()

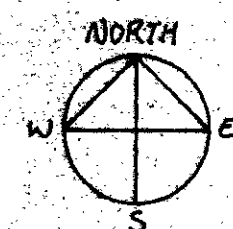

SITE PLAN





Figured dimensions are to be taken in preference to scaled dimensions.
The contractor is to verify all dimensions on site before commencing work.
The architect is to be notified immediately of any discrepancies.
The design is the copyright of architect.

ROOFTOP CONSERVATORY & GLAZED
PORCH TO BASEMENT ENTRANCE TO BE
CLEAR DOUBLE GLAZING WITHIN WHITE
PAINTED SOFTWOOD FRAME TO MATCH
EXISTING.
BALCONY AT FIRST FLOOR LEVEL TO BE
BLACK PAINTED M.S. TO MATCH EXISTING.

[illegible]


Job Title		
14 HAMPSTEAD GROVE NW3		
Drg Title		
ELEVATIONS & SITE PLAN AS PROPOSED		
Scale	Drawn	Date
1" = 50'		07/10/95
Job No	Drg No	Rev No
838	10	5

BALDWIN EVERTON PARTNERSHIP
ARCHITECTS AND PLANNING CONSULTANTS
STUDIOS 378 MARK SPAIN HIGH STREET LONDON NW
01 459 0153/4/5/6 TELEX 288044

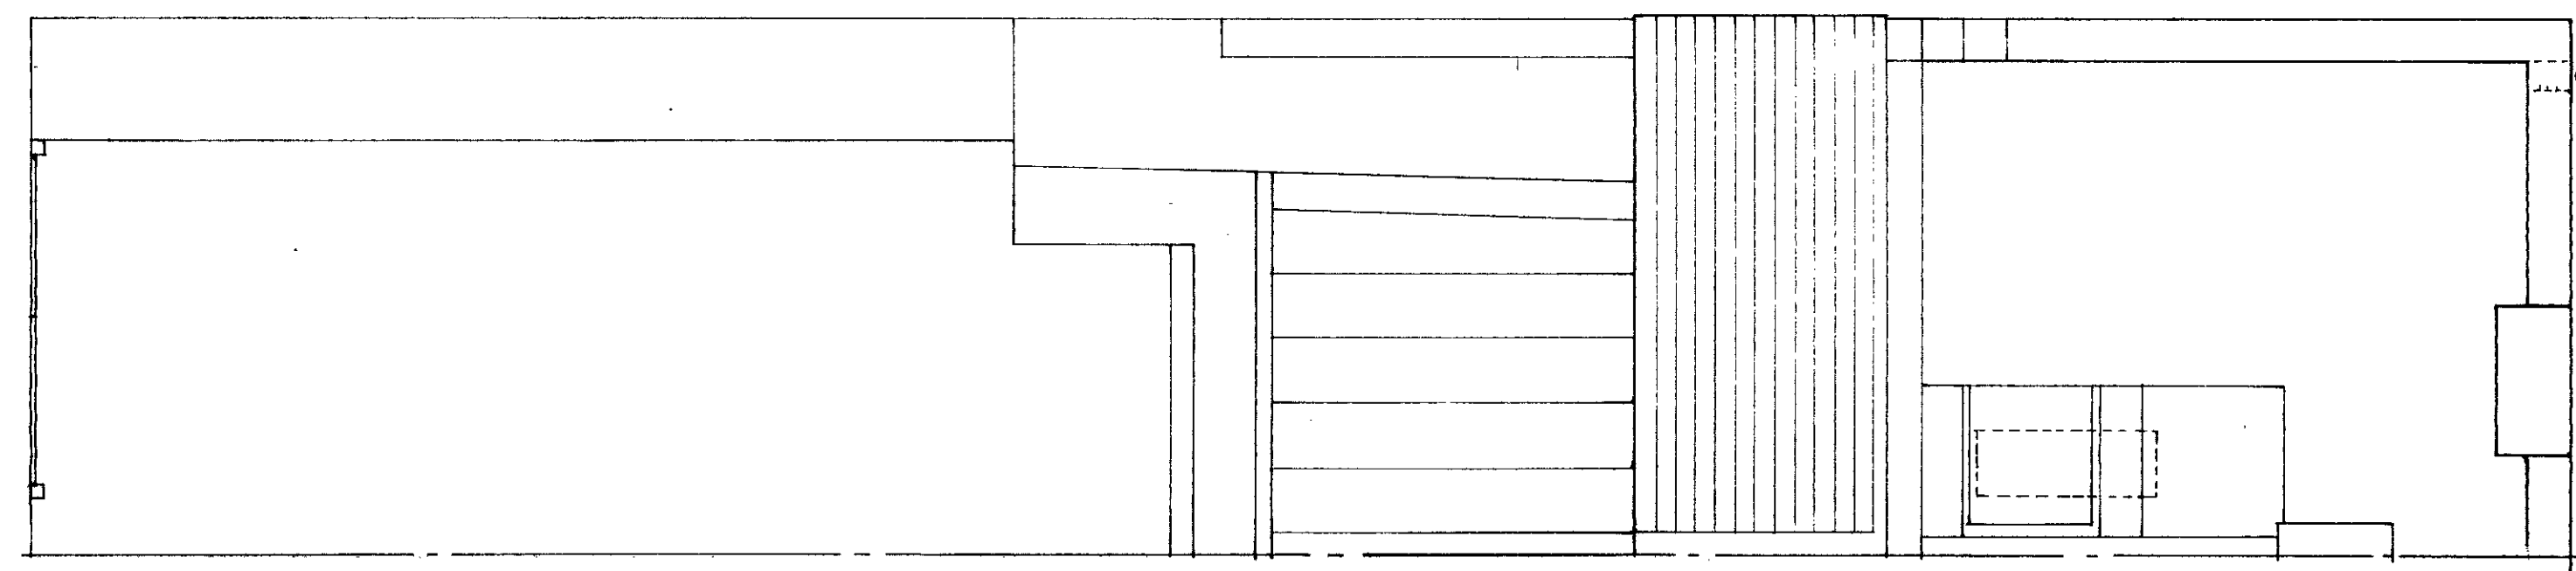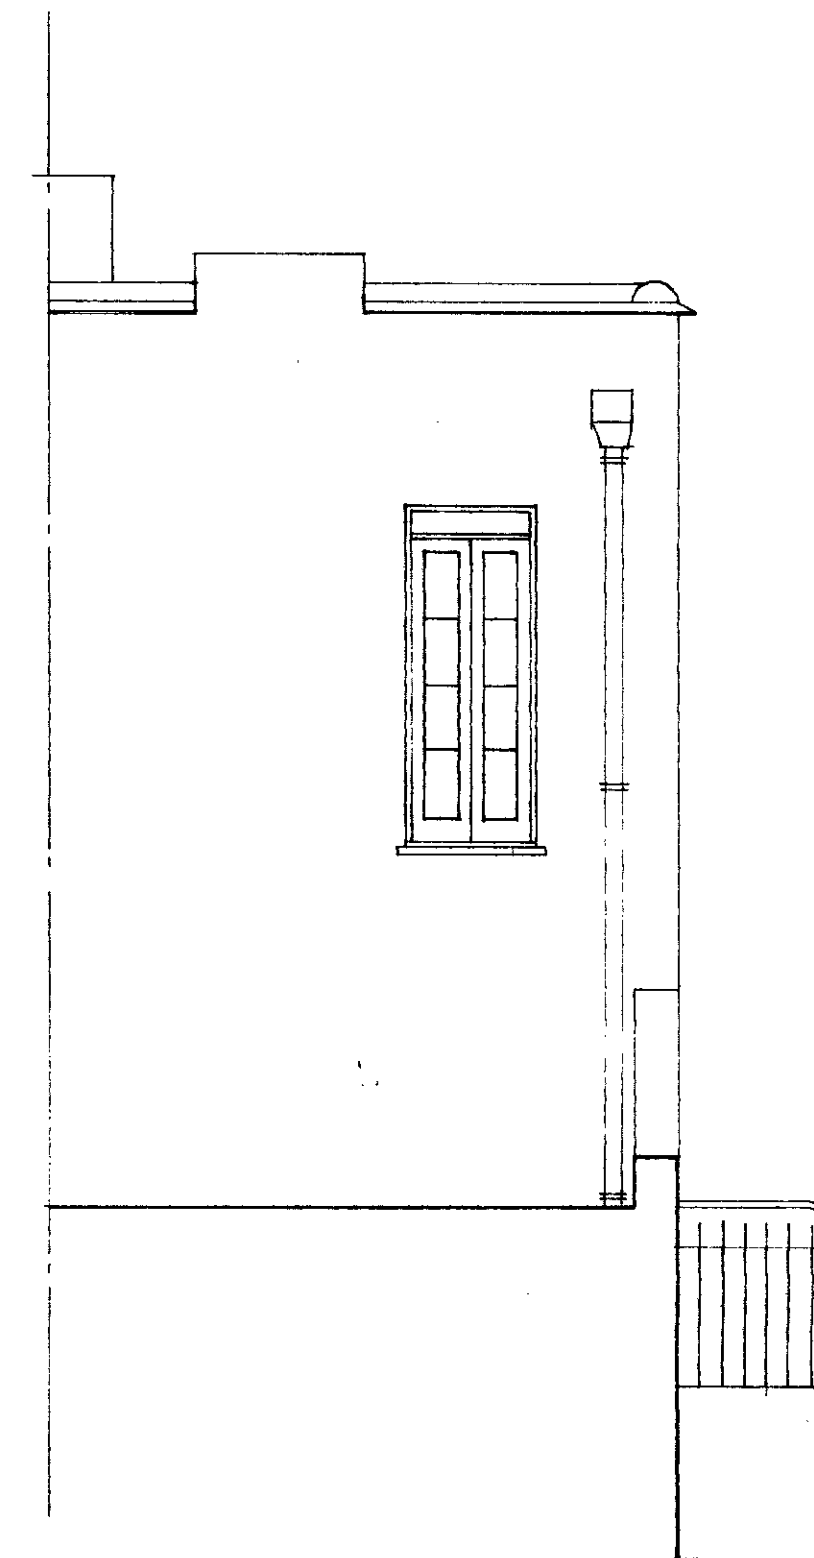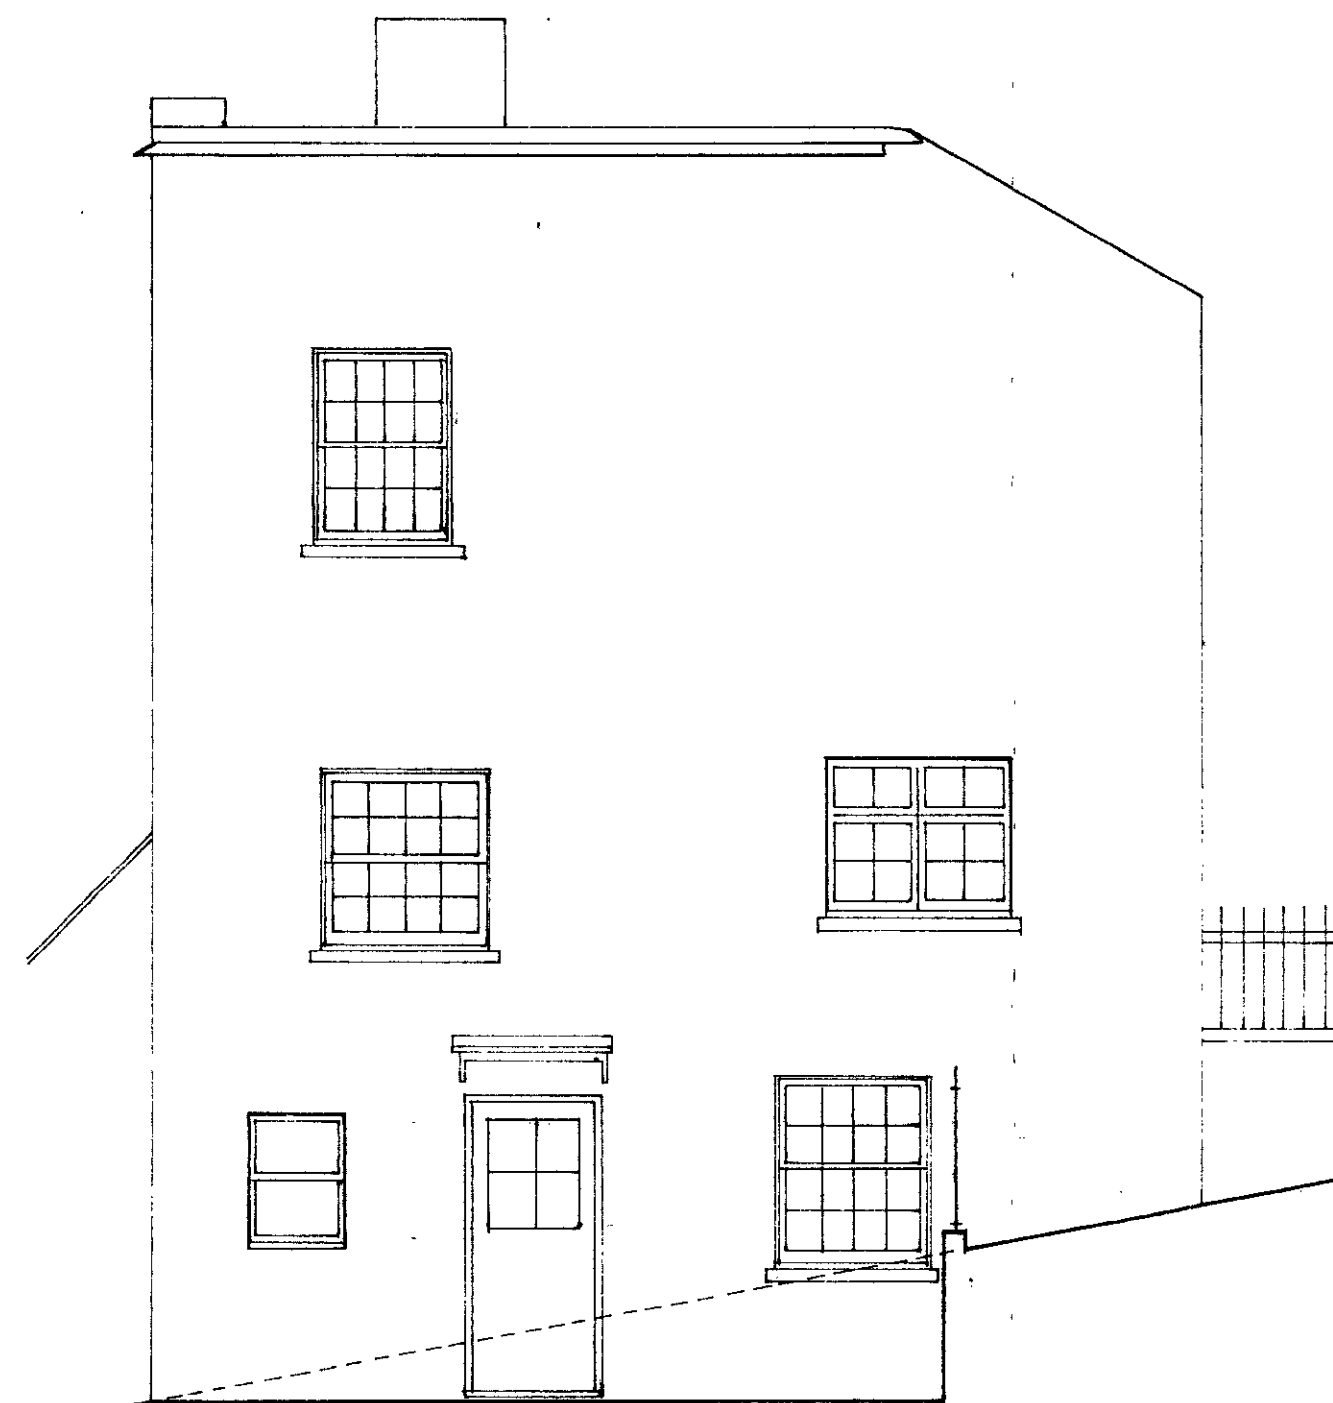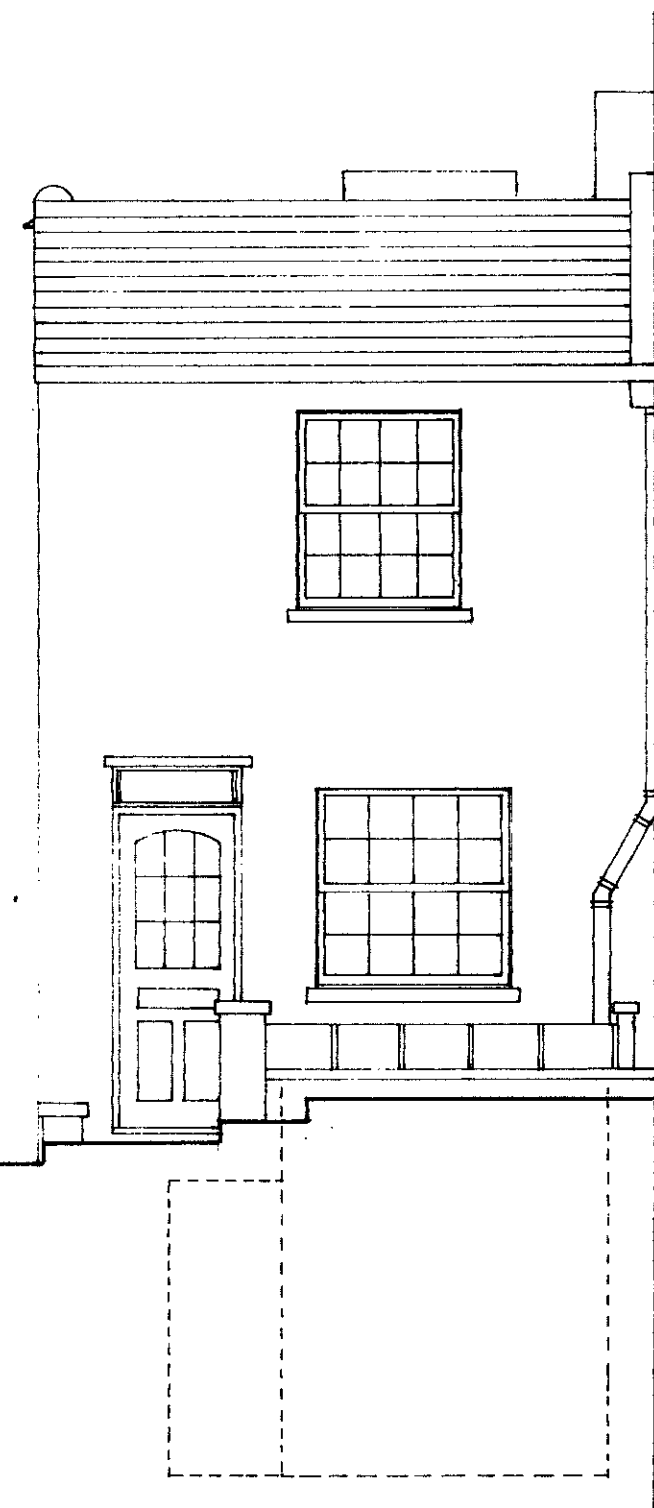

NOTES

Figured dimensions are to be taken in preference to scaled dimensions.
The contractor is to verify all dimensions on site before commencing work.
The architect is to be notified immediately of any discrepancies.
The design is the copyright of architect.

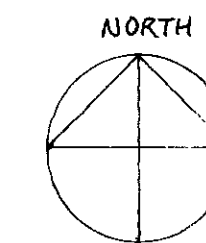[illegible]


Job Title 14 HAMPSTEAD GROVE NW3

Drg Title
ELEVATIONS & SITE PLAN
AS EXISTING

Scale	Drawn	Date
1:50		28 09 93
Job No	Drg No	Rev No
838	05	

BALDWIN EVERTON PARTNERSHIP
ARCHITECTS AND PLANNING CONSULTANTS
STUDIOS 31B HAMPSTEAD HIGH STREET LONDON NW3
01 435 0153/4/5/6 TELEX 268044

Figured dimensions are to be taken in preference to scaled dimensions.
The contractor is to verify all dimensions on site before commencing work.
The architect is to be notified immediately of any discrepancies.
The design is the copyright of architect.

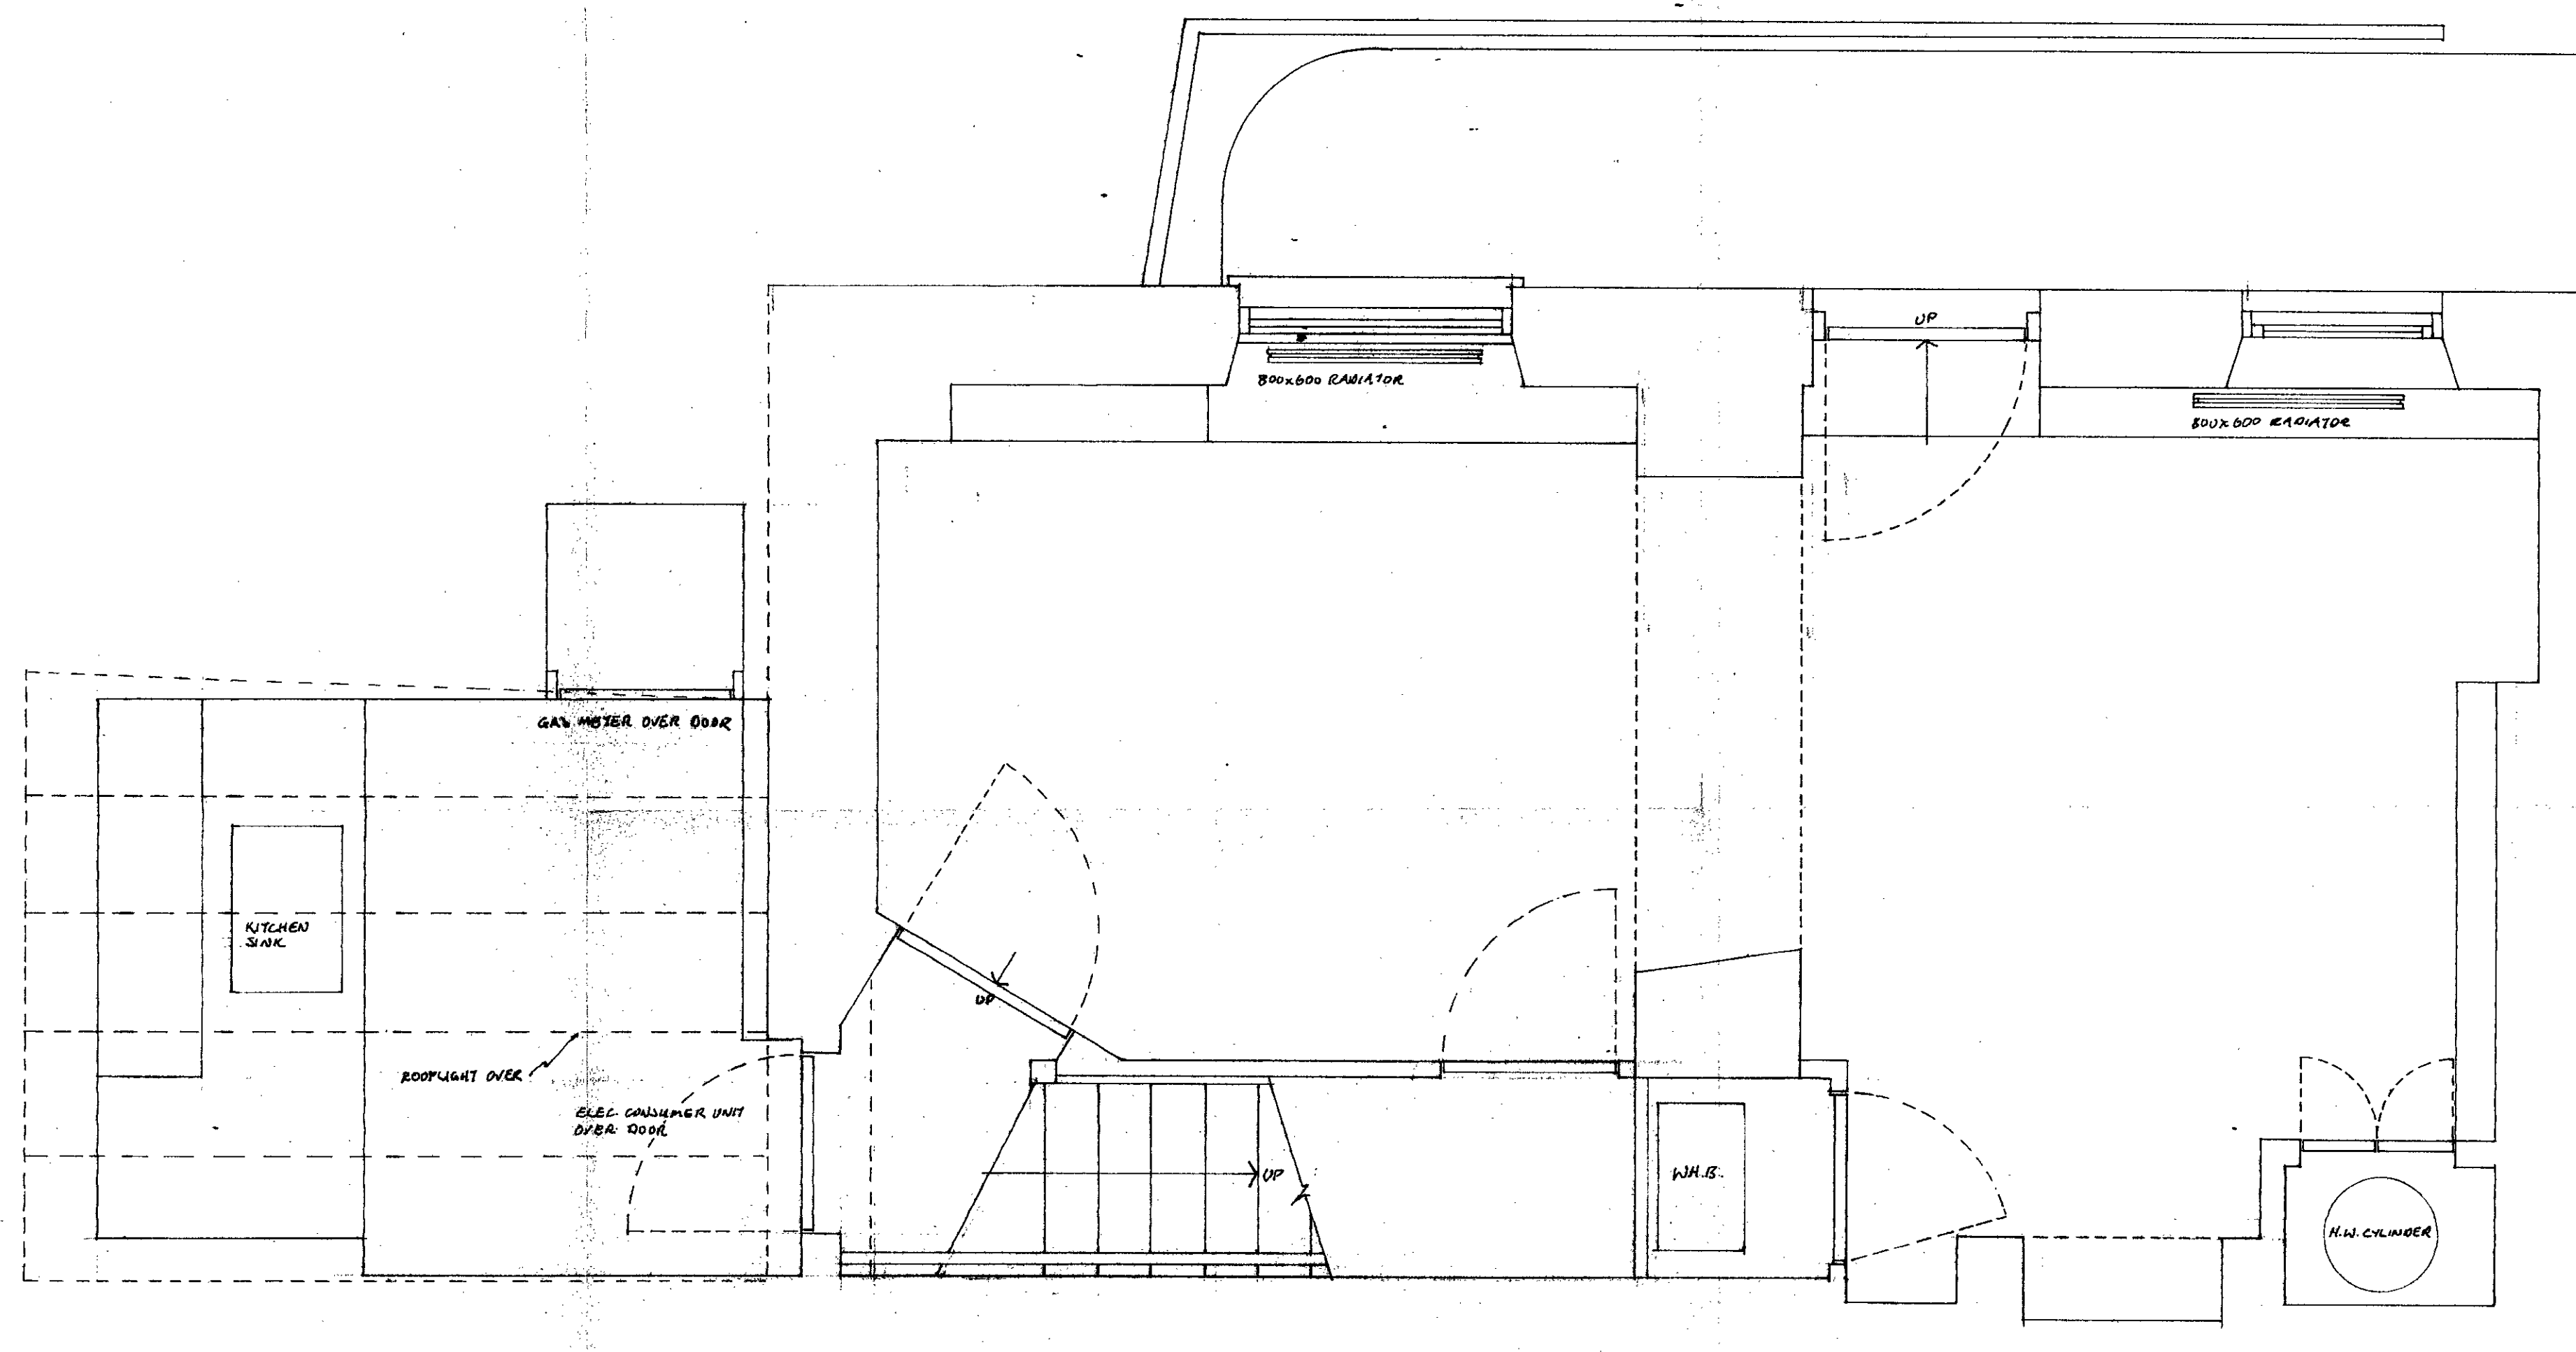

9501309


14 HAMPSTEAD GROVE - NW3

LOWER GROUND FLOOR PLAN

Scale	Drawn	Date
1:20		20 09 93
Job No	Drg No	Rev No
838	01	

BALDWIN EVERTON PARTNERSHIP
ARCHITECTS AND PLANNING CONSULTANTS
STUDIOS 31B HAMPSTEAD HIGH STREET LONDON NW3
01 435 0153/4/5/6 TELEX 268044

Figured dimensions are to be taken in preference to scaled dimensions.
The contractor is to verify all dimensions on site before commencing work.
The architect is to be notified immediately of any discrepancies.
The design is the copyright of architect.

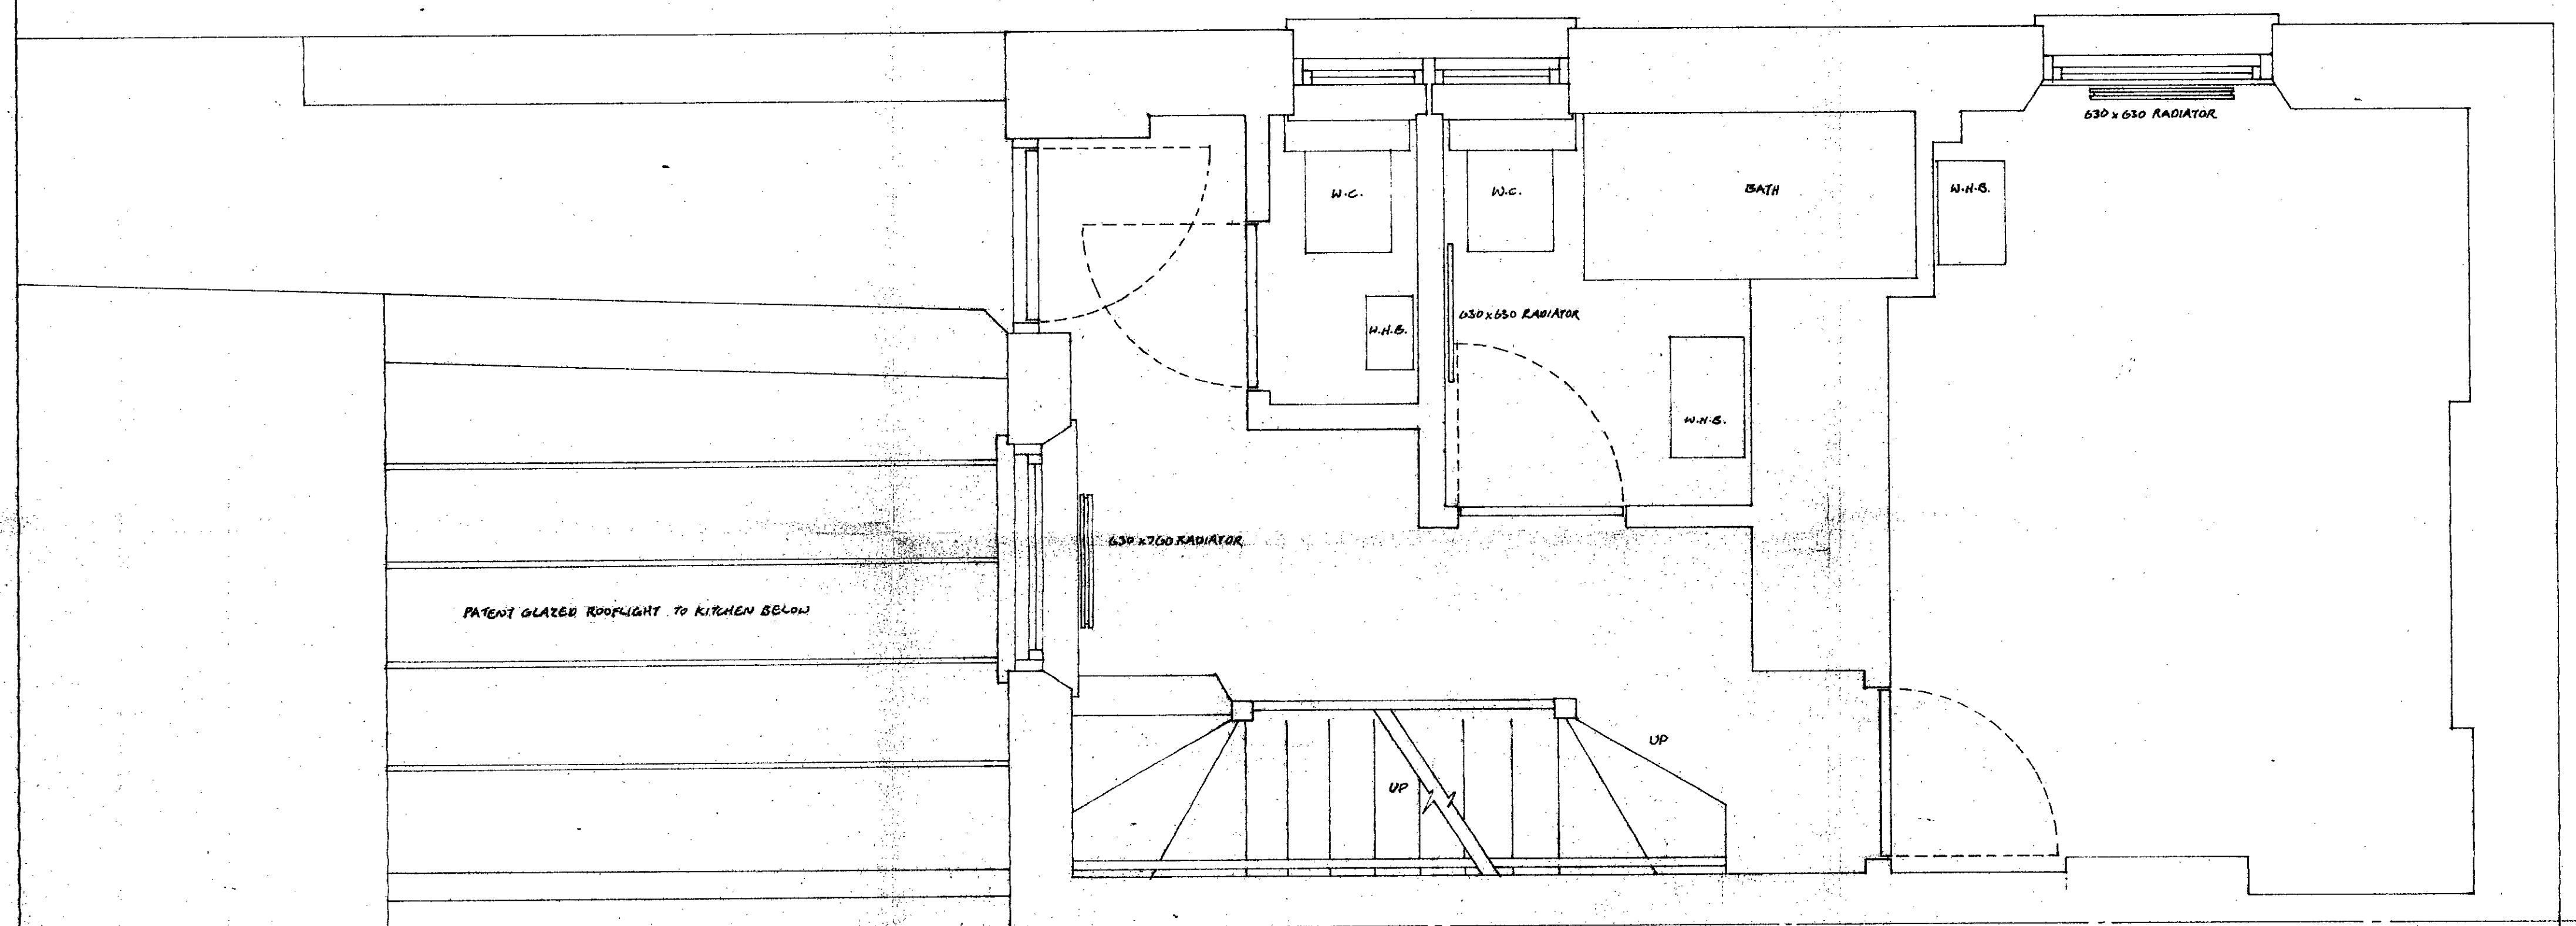
[illegible]

Drg Title
UPPER GROUND FLOOR PLAN

Scale	Drawn	Date
1-20		21.09.93
Job No	Drg No	Rev No
838	02	

BALDWIN EVERTON PARTNERSHIP
ARCHITECTS AND PLANNING CONSULTANTS
STUDIOS 3B HAMPSHIRE HIGH STREET LONDON NW1
0146 362415/6/7/8/9/10/11

Figured dimensions are to be taken in preference to scaled dimensions.
The contractor is to verify all dimensions on site before commencing work.
The architect is to be notified immediately of any discrepancies.
The design is the copyright of architect.

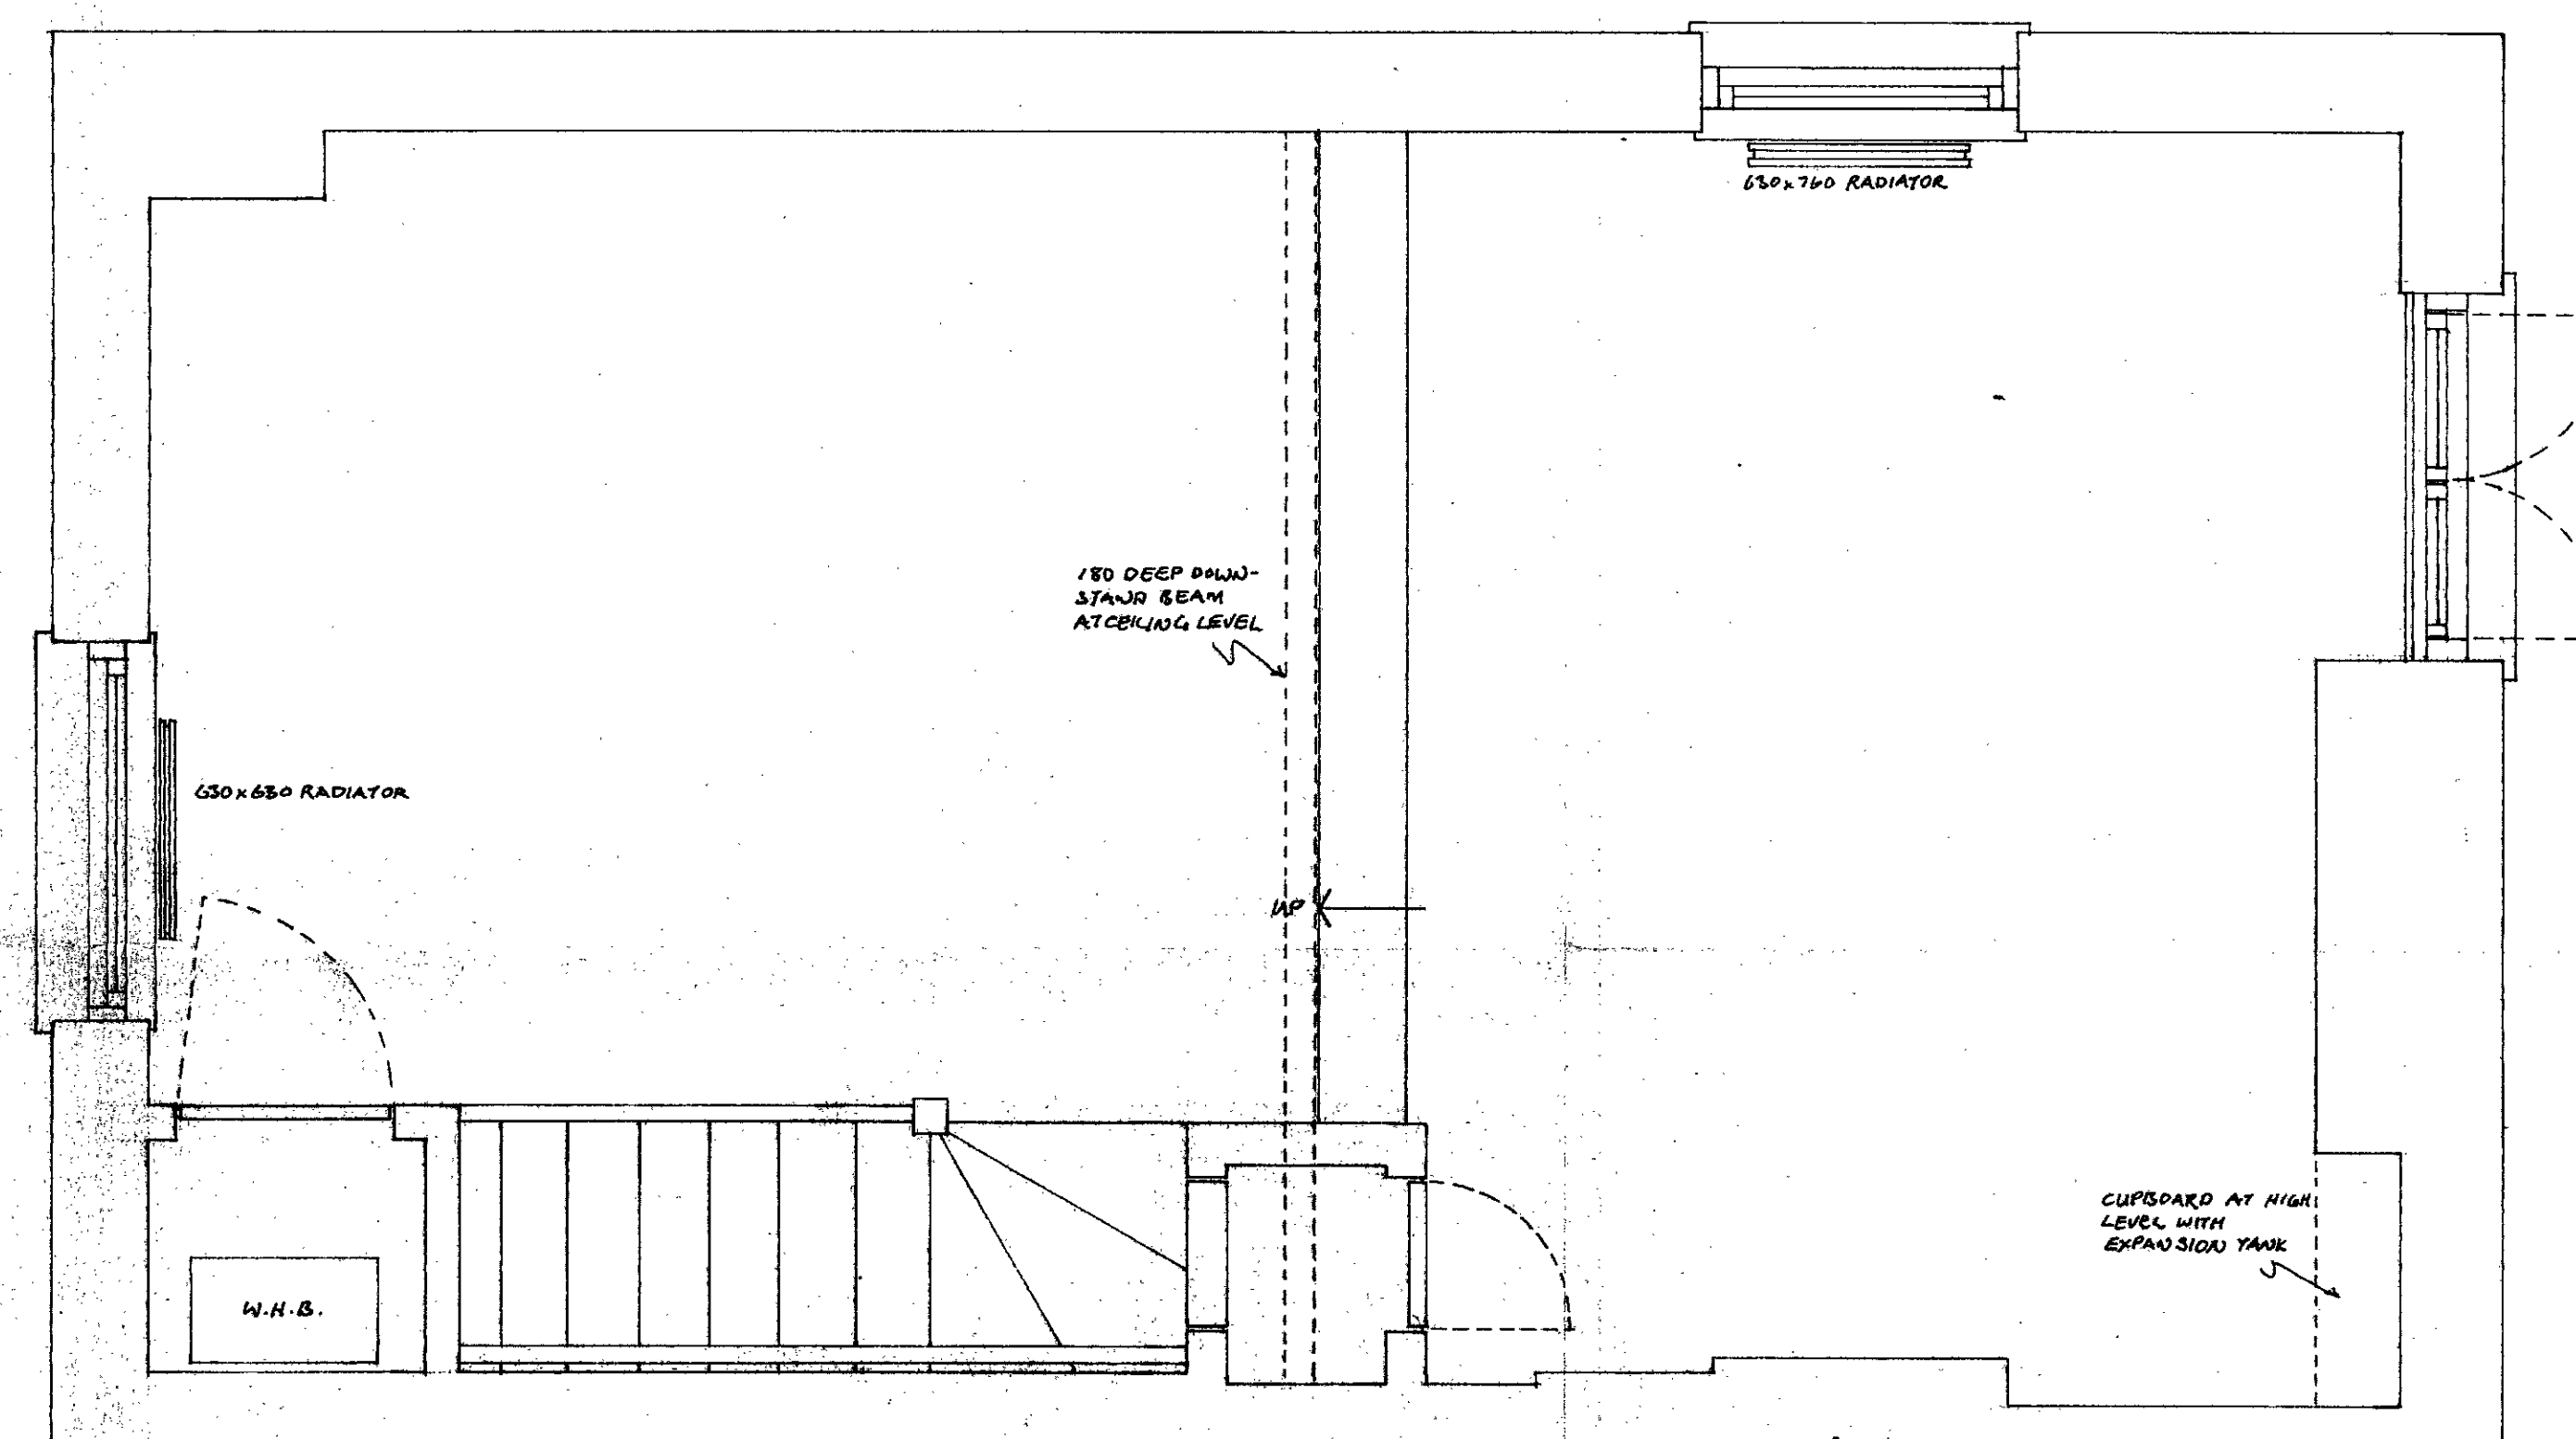

9507309

9360140


Job Title
14 HAMPSTEAD GROVE - NW3

Drg Title
FIRST FLOOR PLAN

Scale	Drawn	Date
1:20		21 09 93
Job No	Dwg No	Rev No
858	03	

BALDWIN EVERTON PARTNERSHIP
ARCHITECTS AND PLANNING CONSULTANTS
STUDIOS 318 HAMPSHIRE HIGH STREET LONDON W1A 1AA
01 436 0634/5/6 TELEX 206044

Figured dimensions are to be taken in preference to scaled dimensions.
The contractor is to verify all dimensions on site before commencing work.
The architect is to be notified immediately of any discrepancies.
The design is the copyright of architect.

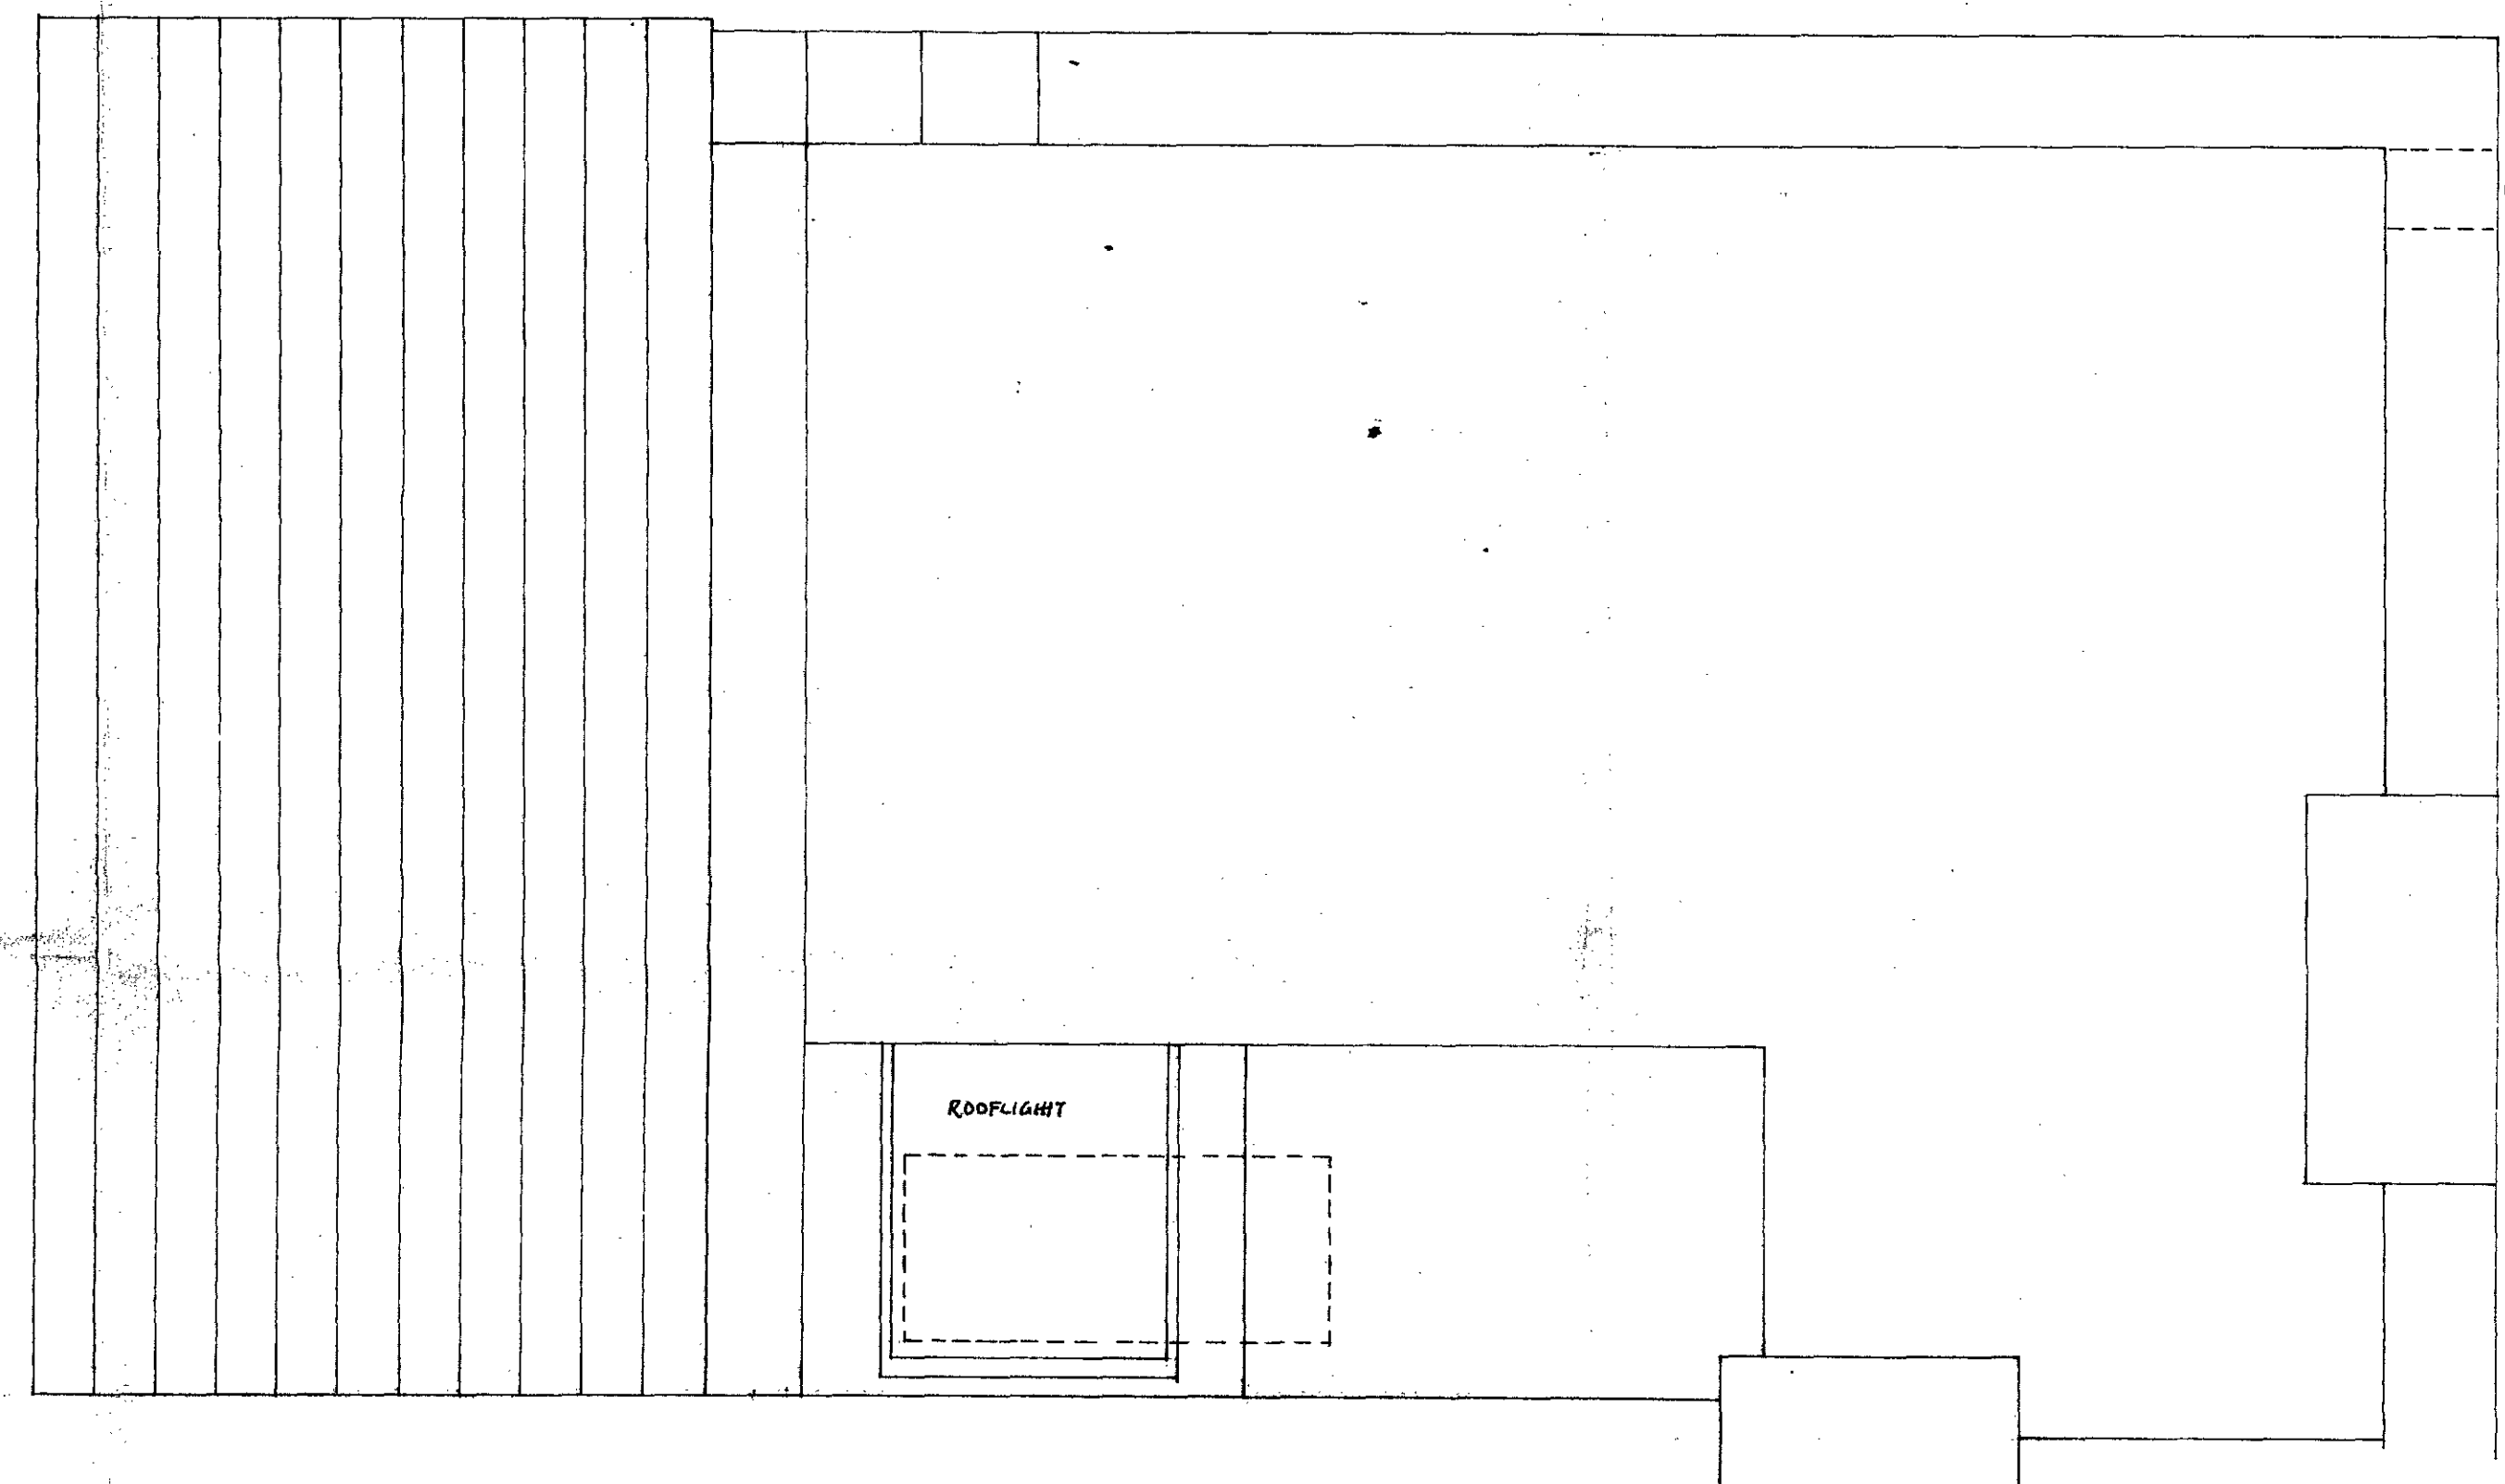
[illegible]

14 HAMPSTEAD GROVE NW3

ROOF PLAN

Scale	Drawn	Date
1:20		28 09 93
Job No	Org No	Rev No
838	04	

BALDWIN EVERTON PARTNERSHIP
ARCHITECTS AND PLANNING CONSULTANTS
STUDIOS 31B HAMPSTEAD HIGH STREET LONDON NW3
01 435 0153/4/5/6 TELEX 268044

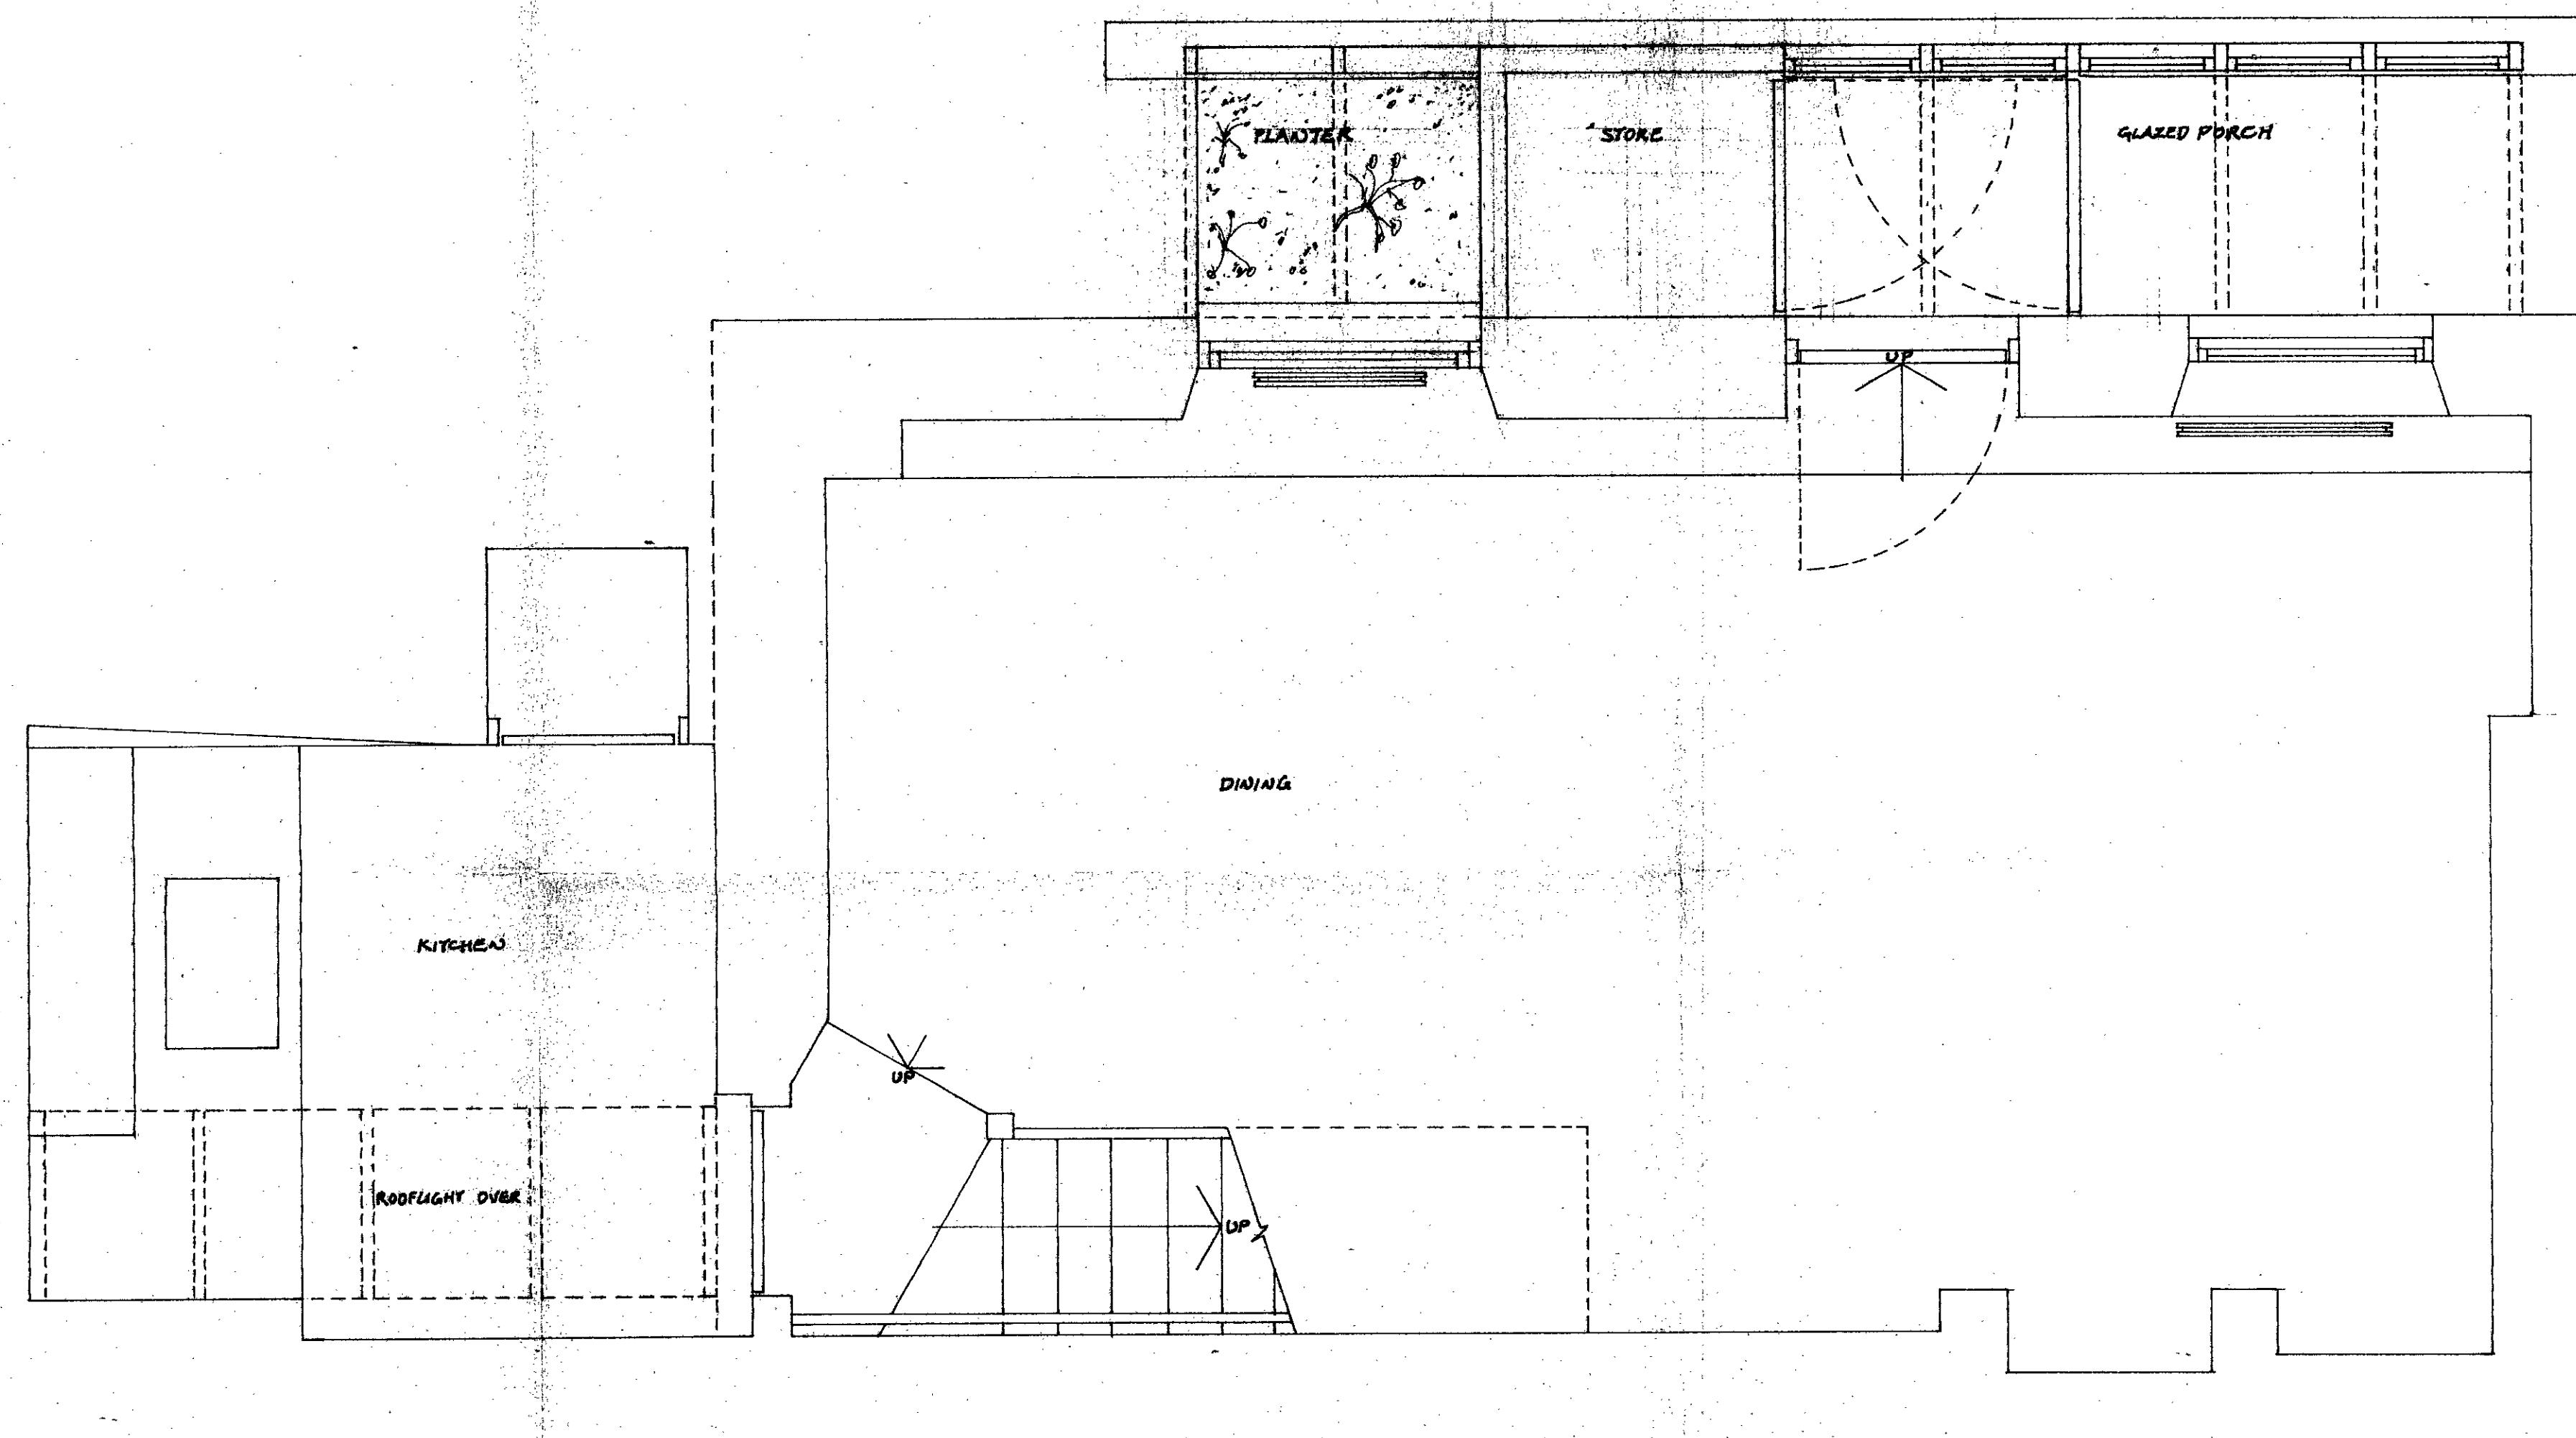

Notes

Figured dimensions are to be taken in preference to scaled dimensions.
The contractor is to verify all dimensions on site before commencing work.
The architect is to be notified immediately of any discrepancies.
The design is the copyright of architect.

[illegible]


REDRAWN - PORCH & ROOFLIGHT AMEND.	A	05/093
------------------------------------	---	--------

Job Title
14 HAMPSTEAD GROVE, NW3

Drp Title	LOWER GROUND FLOOR PLAN AS PROPOSED
-----------	-------------------------------------

Scale	Drawn	Date
1:20		05/07/73
Job No	Drq No	Rev No
839	06	A

BALDWIN EVERTON PARTNERSHIP
ARCHITECTS AND PLANNING CONSULTANTS
STUDIOS 3B HAMPSHIRE HIGH STREET LONDON NW3
01 435 0134/5/6 TELEX 288044

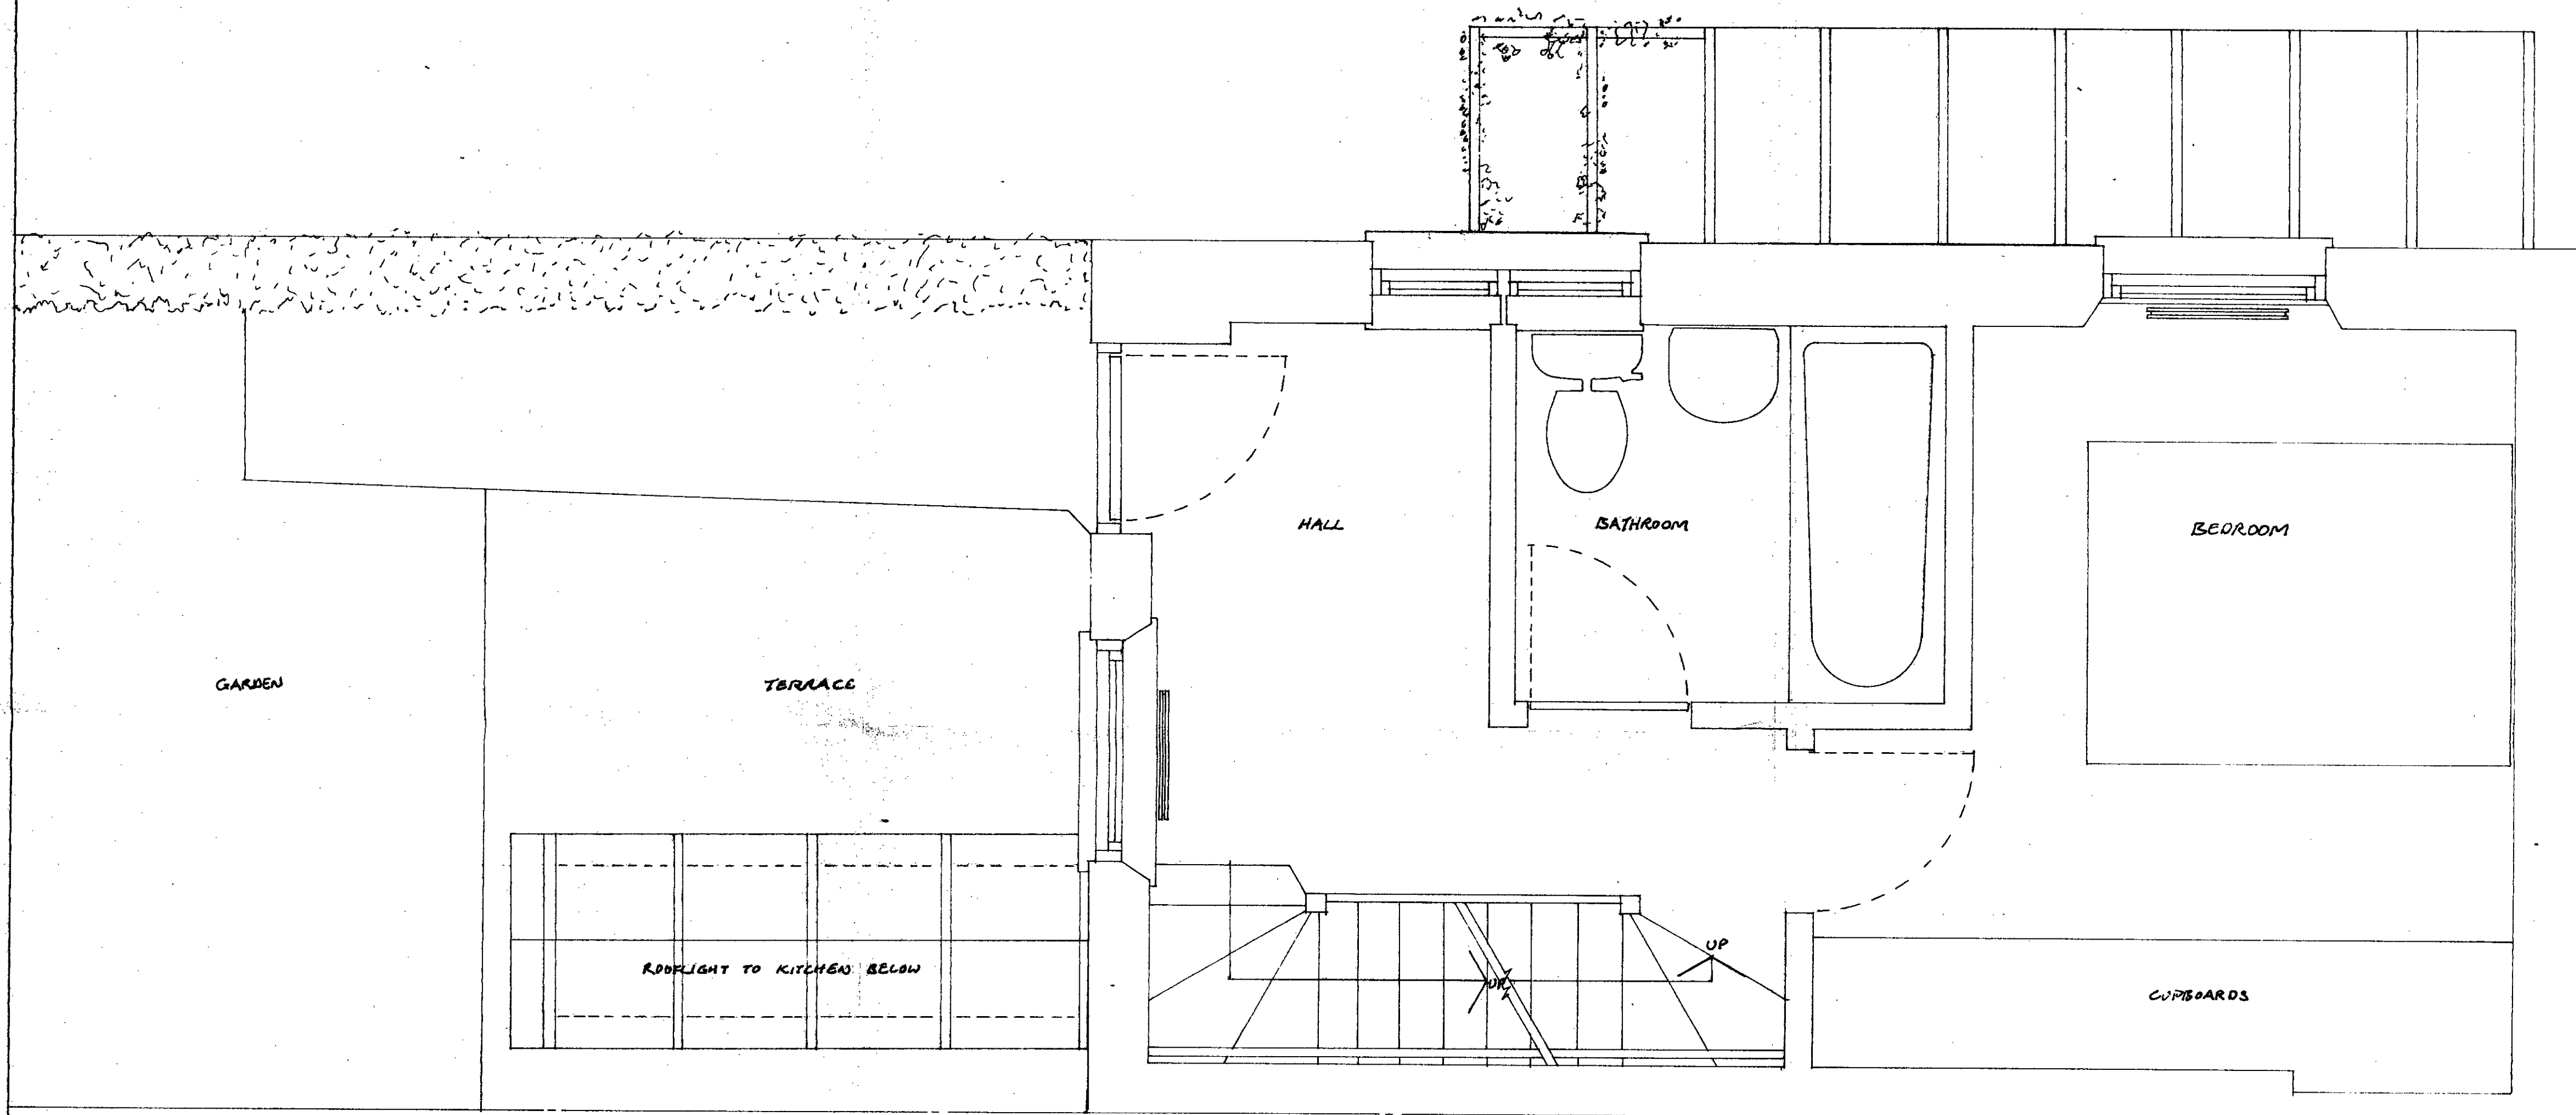

Notes

Figured dimensions are to be taken in preference to scaled dimensions.
The contractor is to verify all dimensions on site before commencing work.
The architect is to be notified immediately of any discrepancies.
The design is the copyright of architect.

[illegible]

ROOFLIGHT & PORCH AMENDED	A	07/10/93
---------------------------	---	----------


Job Title
14 HAMPSTEAD GROVE

Drg Title
UPPER GROUND FLOOR PLAN AS PROPOSED

Scale	Drawn	Date
1:20		30 09 93
Job No	Drg No	Rev No
838	07	A

BALDWIN EVERTON PARTNERSHIP
ARCHITECTS AND PLANNING CONSULTANTS
STUDIOS 31B HAMPSTEAD HIGH STREET LONDON NW3
01 435 0153/4/5/6 TELEX 268044

Figured dimensions are to be taken in preference to scaled dimensions.
The contractor is to verify all dimensions on site before commencing work.
The architect is to be notified immediately of any discrepancies.
The design is the copyright of architect.

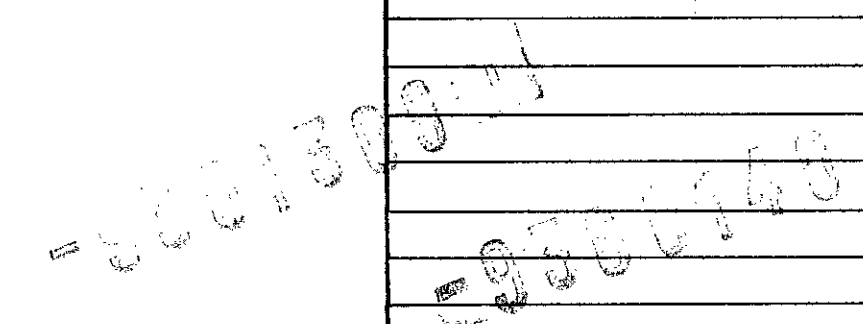
[illegible]

Drg Title
FIRST FLOOR PLAN AS PROPOSED

Scale	Drawn	Date
1:20		30 09 93
Job No	Drg No	Rev No
838	08	

BALDWIN EVERTON PARTNERSHIP
ARCHITECTS AND PLANNING CONSULTANTS
STUDIOS 31B HAMPSTEAD HIGH STREET LONDON NW1
01 435 0153/4/5/6 TELEX 268044

Figured dimensions are to be taken in preference to scaled dimensions.
The contractor is to verify all dimensions on site before commencing work.
The architect is to be notified immediately of any discrepancies.
The design is the copyright of architect.

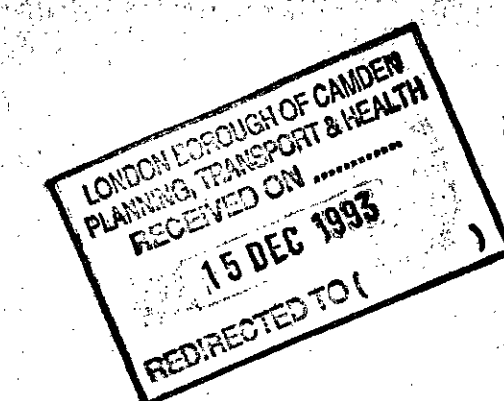

HP9301305 H1

[illegible]

CONSERVATORY AMENDED	B	14/12/85
REDRAWN - CONSERVATORY AMENDED	A	05/01/86

14 HAMPSTEAD GROVE NW3

ROOF LEVEL AS PROPOSED

Scale	Drawn	Date
1:20		05 10 93
Job No	Dwg No	Rev No
838	09	5

BALDWIN EVERTON PARTNERSHIP
ARCHITECTS AND PLANNING CONSULTANTS
STUDIOS 3B HAMPSTEAD HIGH STREET LONDON NW3
01 435 0153/4/5/6 TELEX 268044