


REAR ELEVATION OF HOUSE.


SCALE 1:50

NO. 22 WILLOW ROAD.


Mark Witworth.

From W.A. Pritchard.

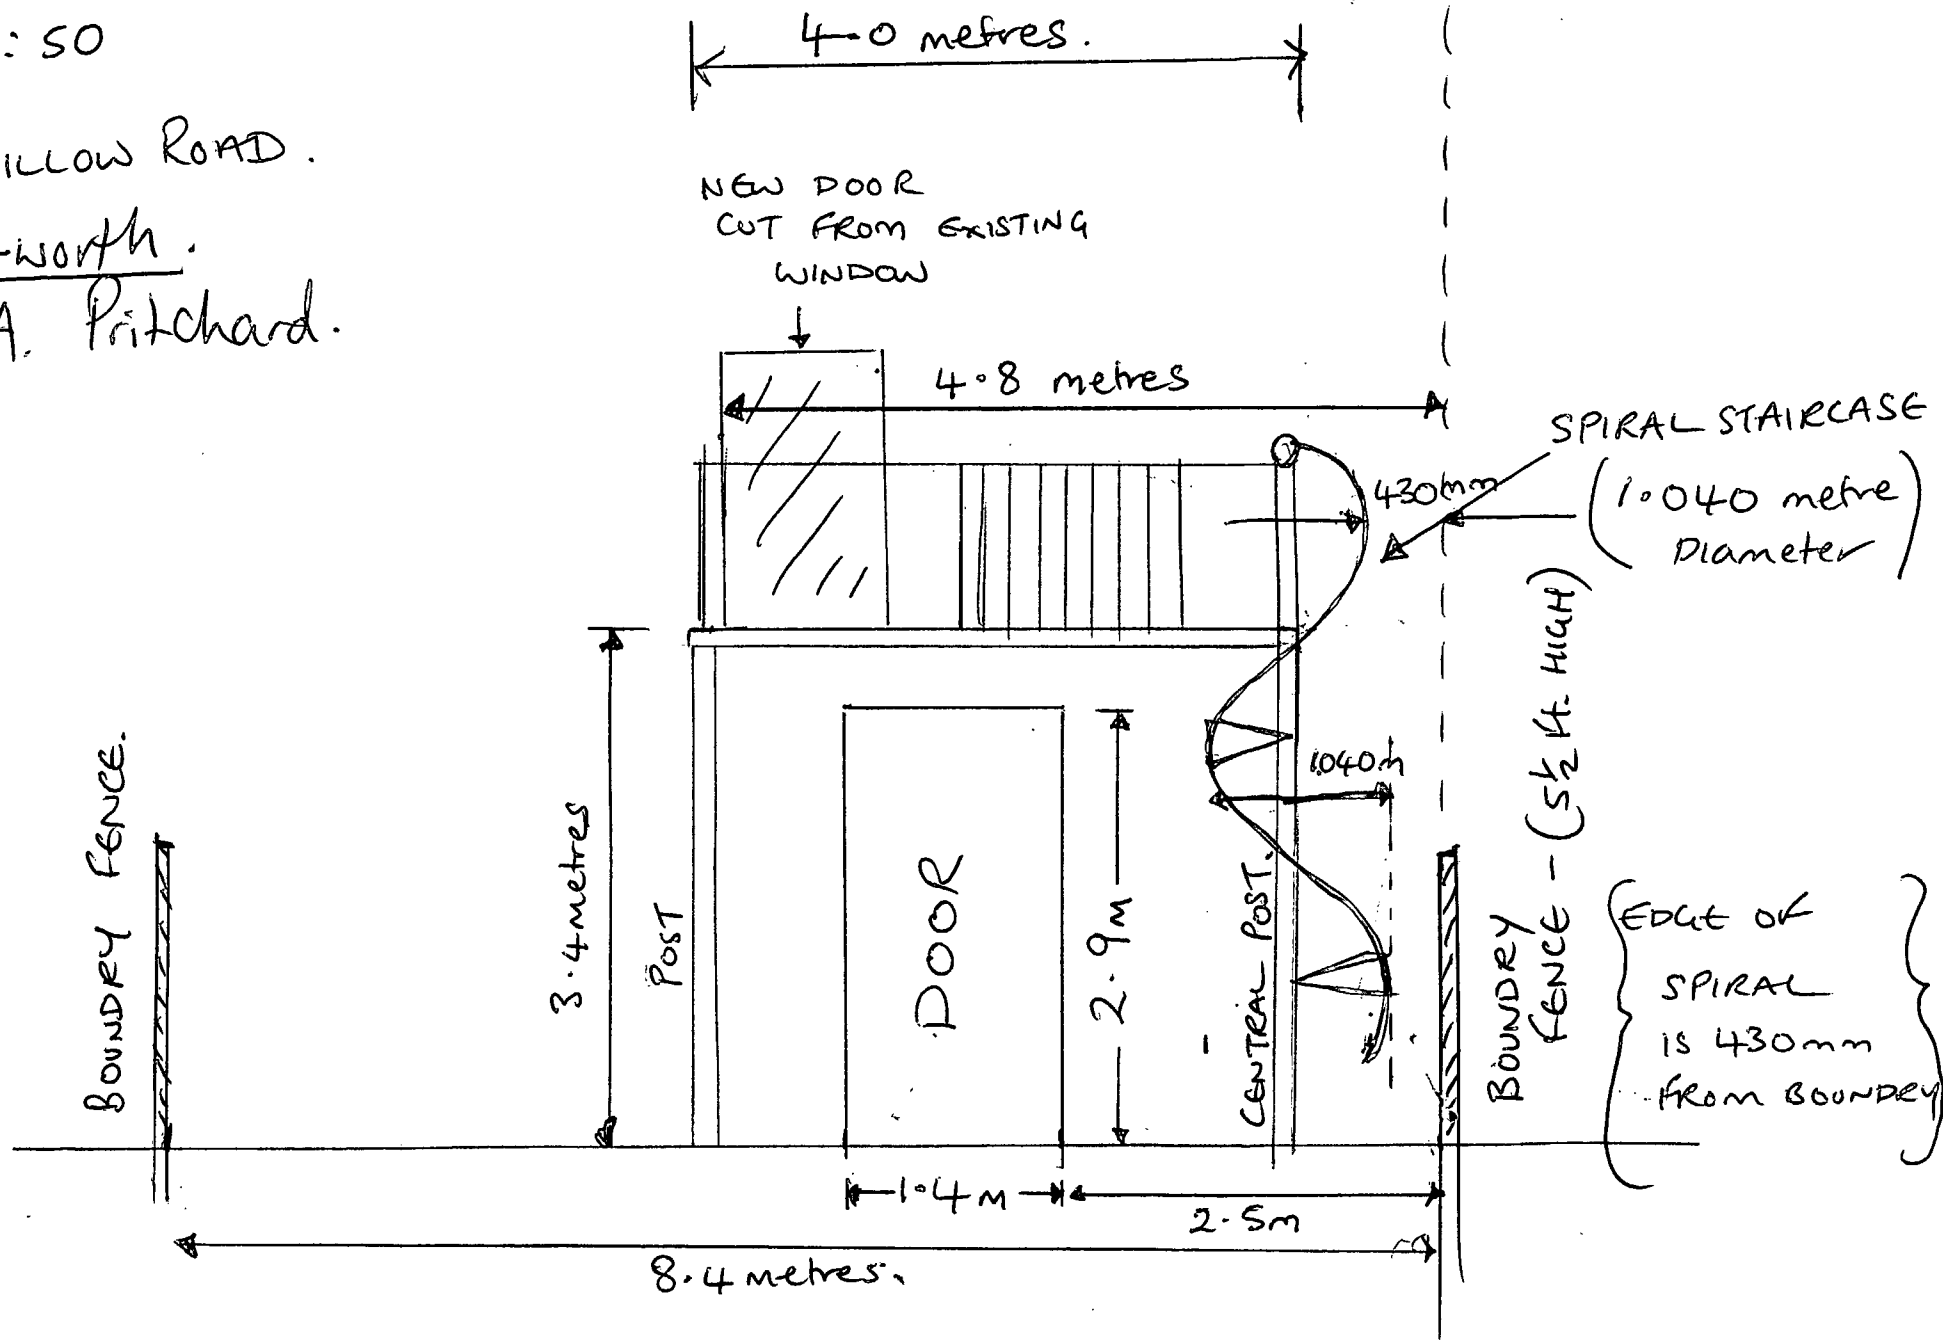


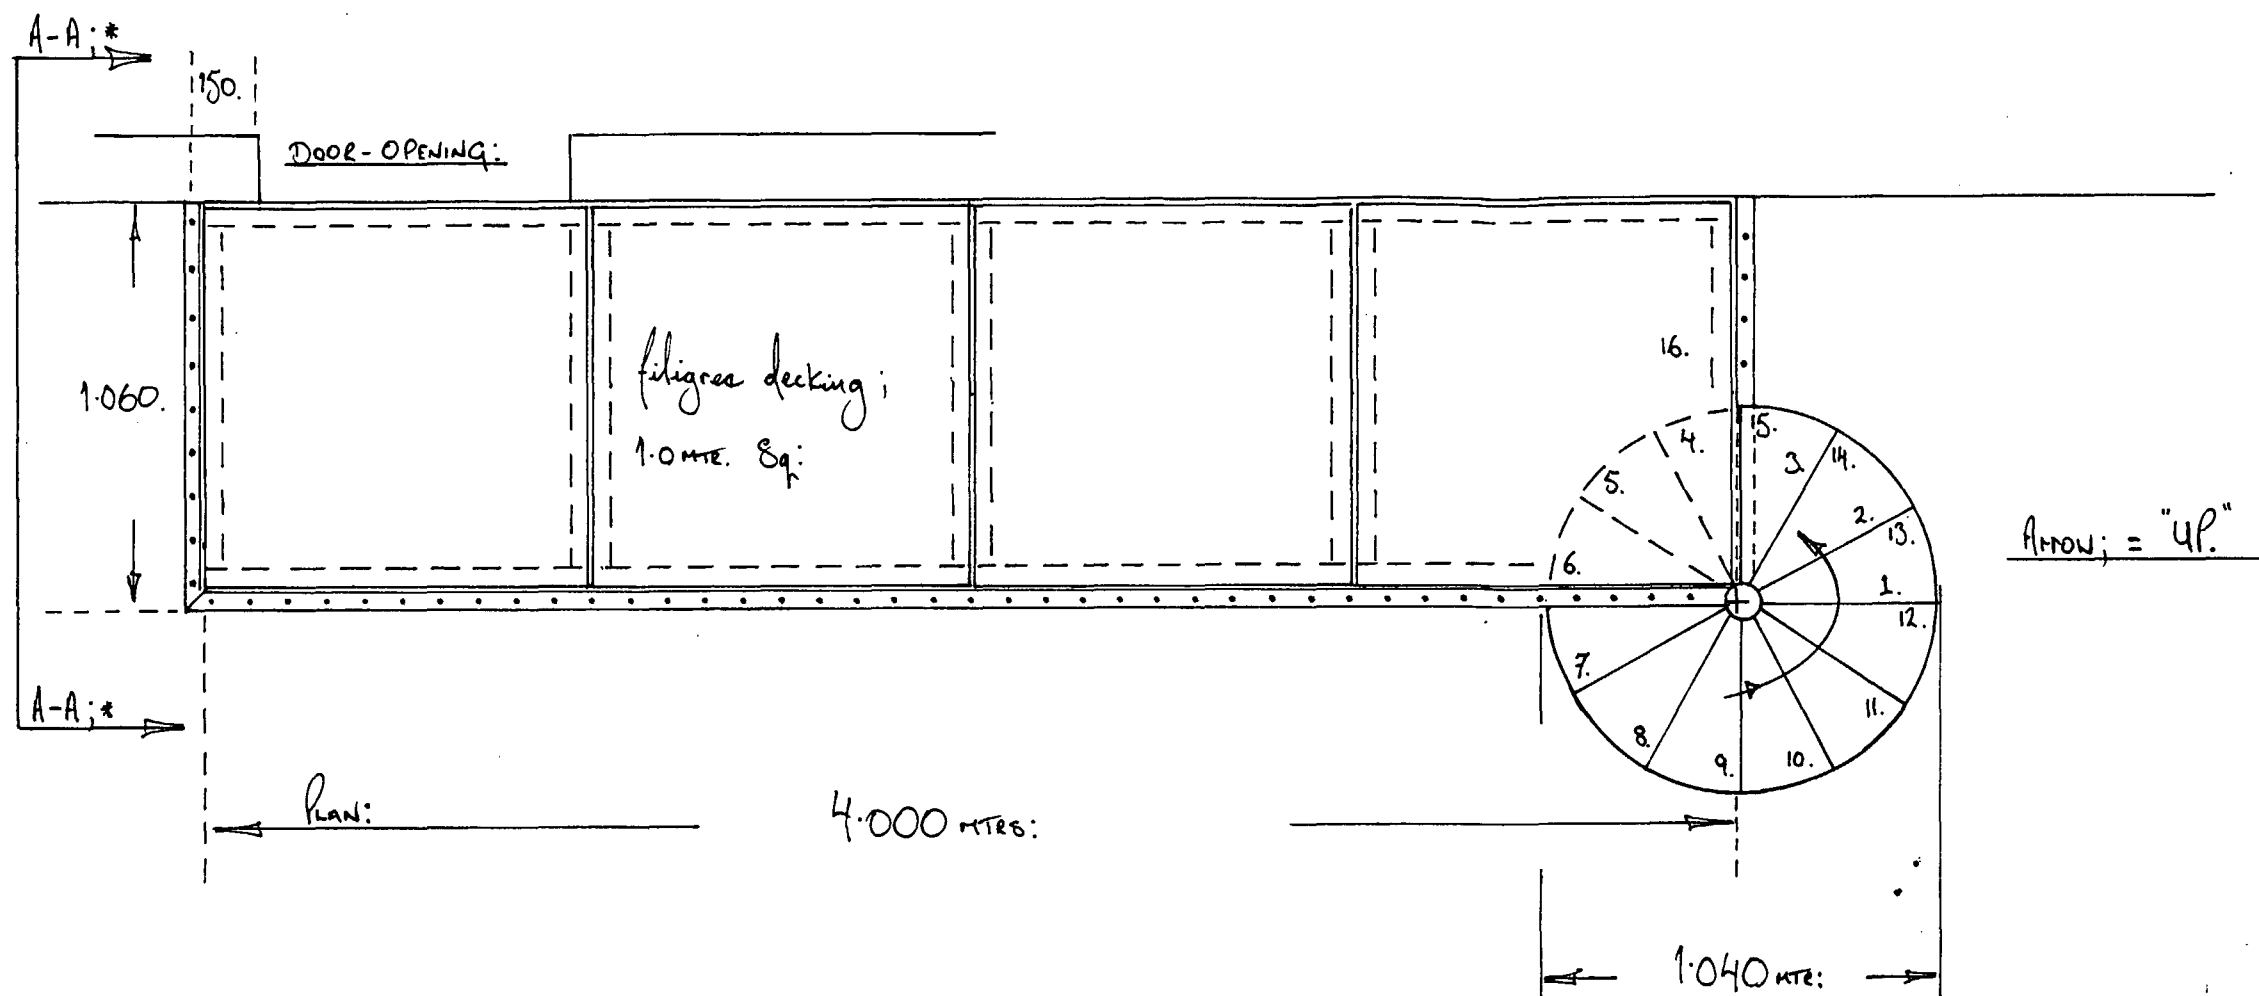

16 N^o. Rises @ 212.5mm;
Anti - Clockwise from ground level;

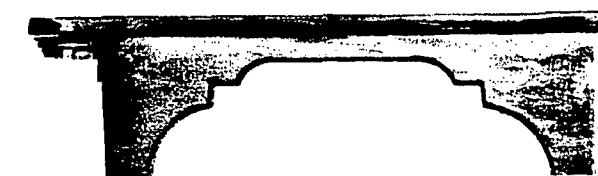

Stairtread

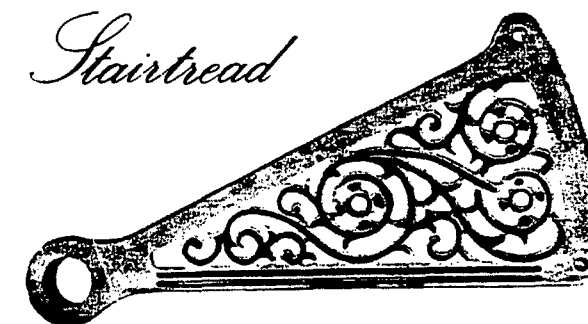

9500077

LONDON BOROUGH OF CAMDEN.
TOWN AND COUNTRY PLANNING ACTS

24 MAR 1995

PLANS APPROVED
ON BEHALF OF THE COUNCIL

CASE COPY

22 Willow Road,
Hampstead NW3 1TL

New access staircase to
garden.

Plan/Elevation.


NP.

A & B STAIRWAYS

Fire Escapes
★
Balustrading



Traditional
Cast-Iron/Timber
Spiral Staircases

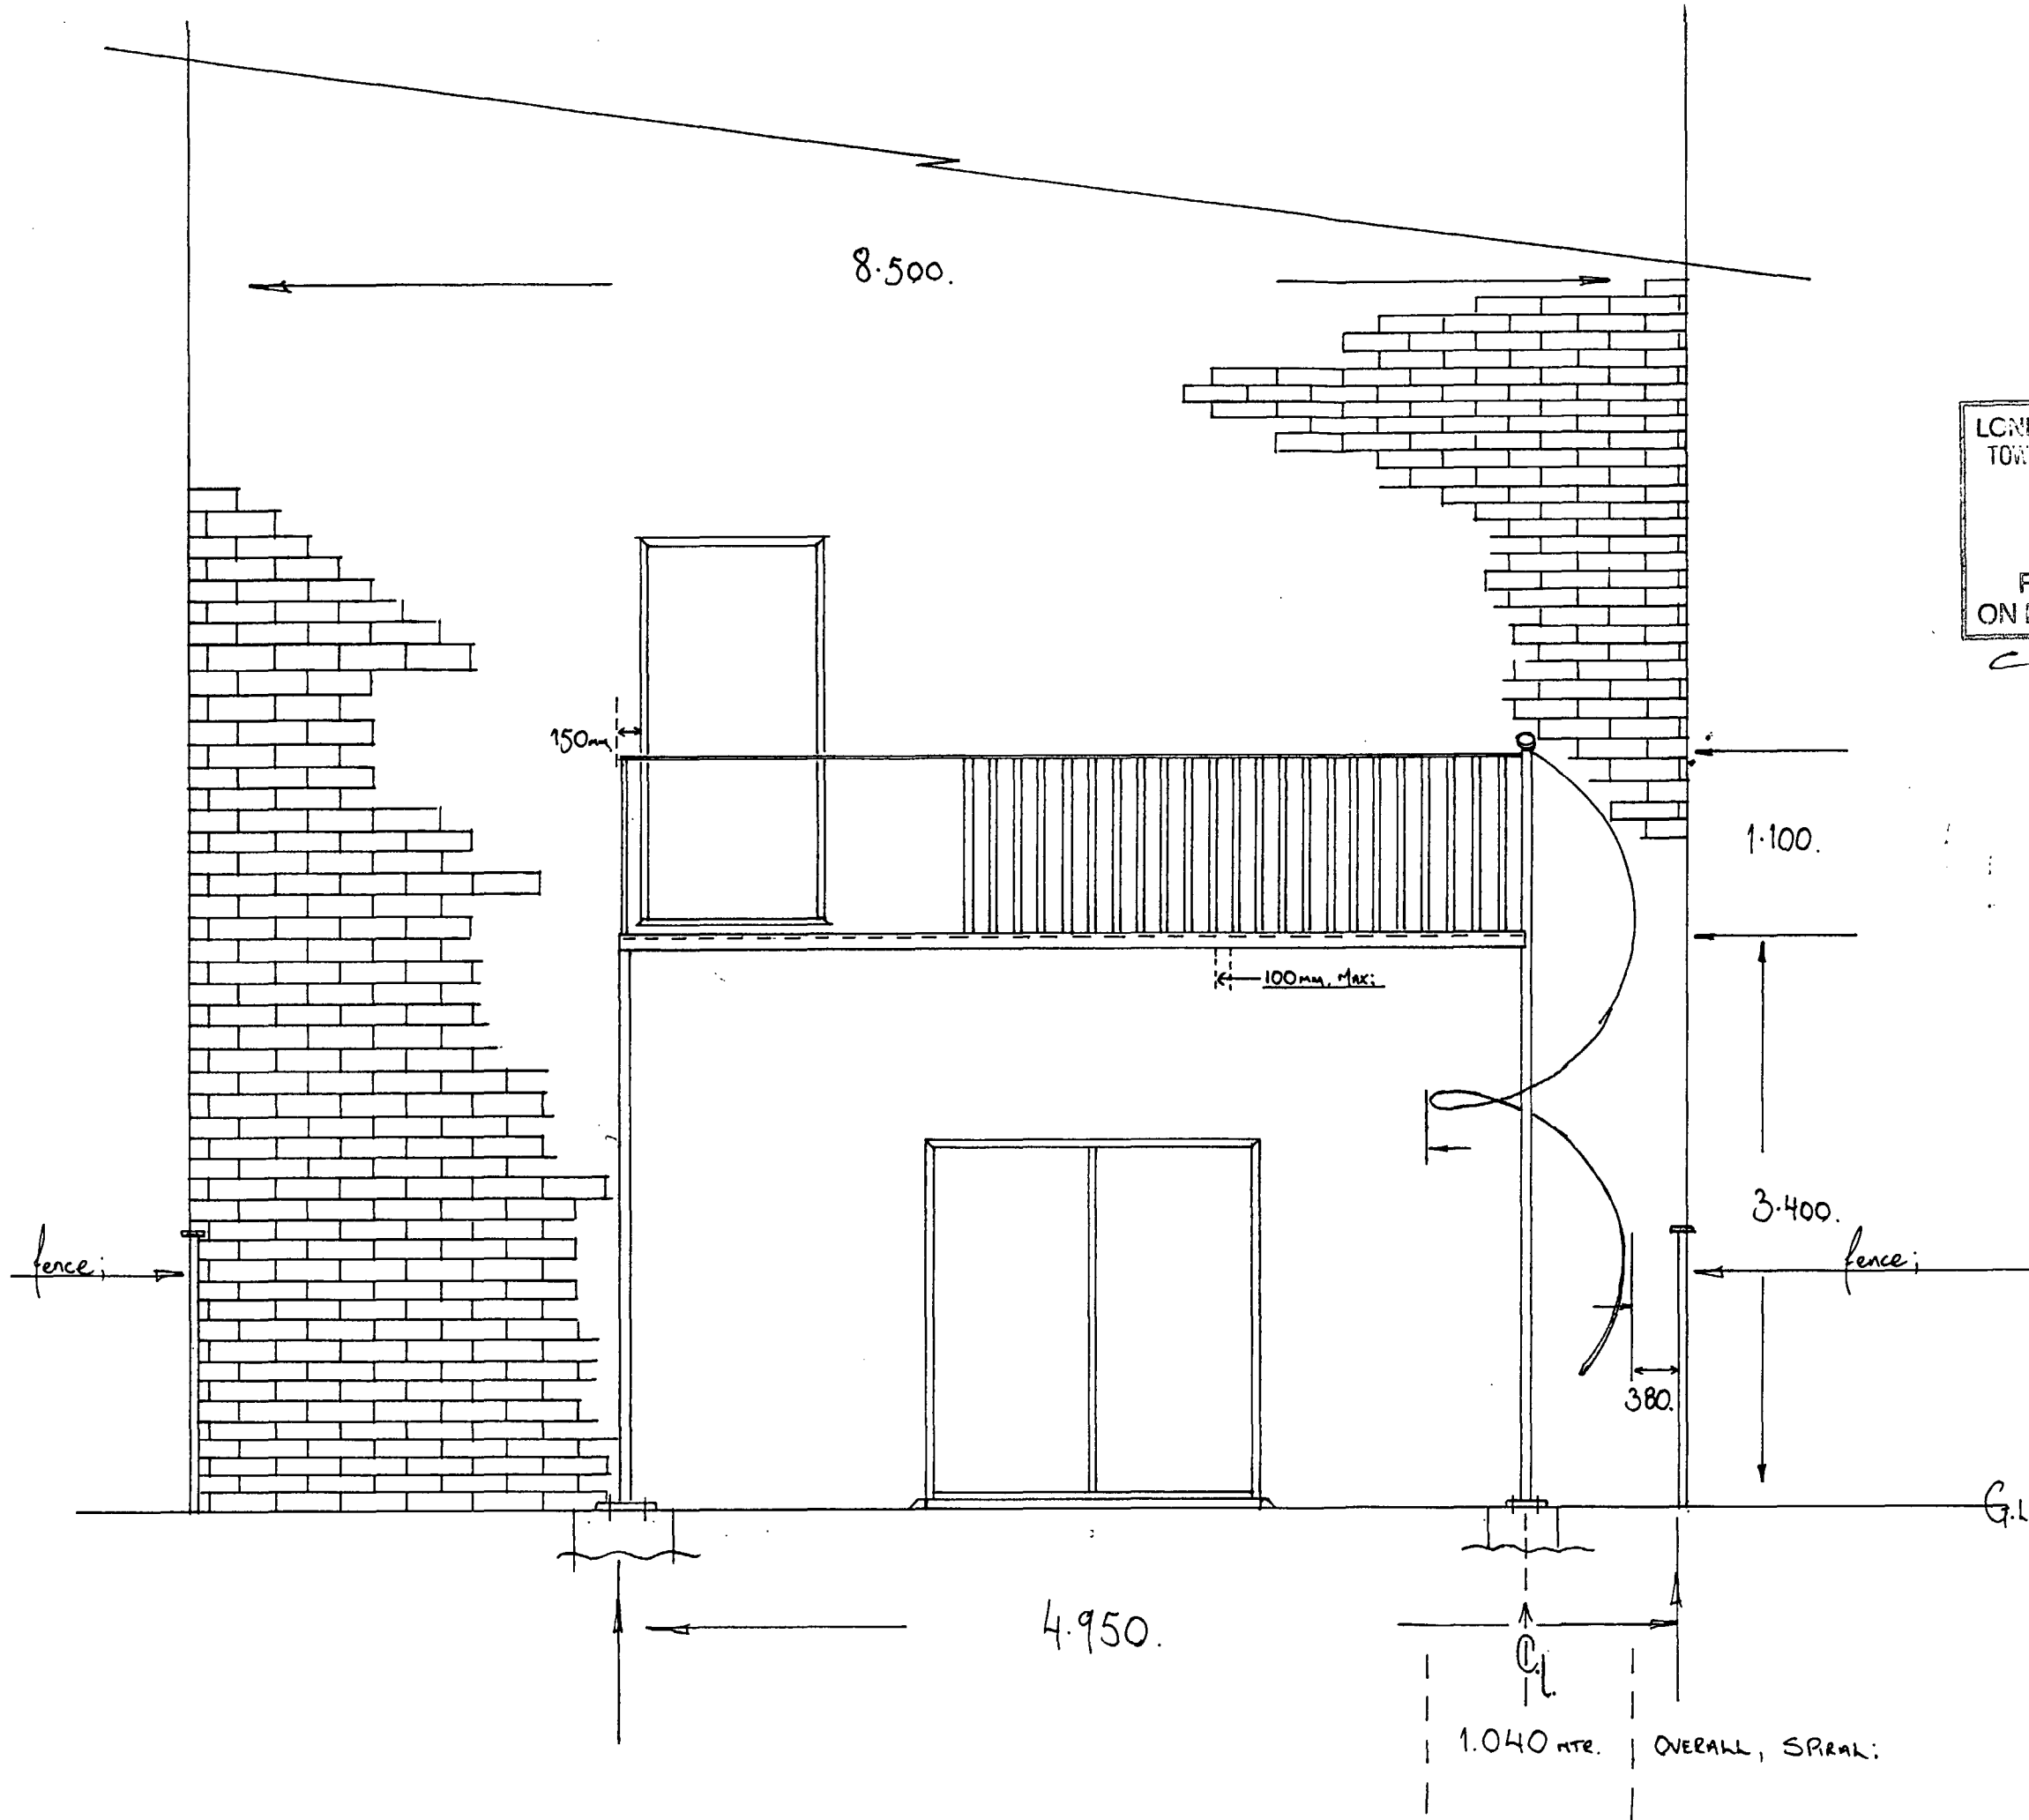

LONDON BOROUGH OF CAMDEN
TOWN AND COUNTRY PLANNING ACTS

24 MAR 1995

PLANS APPROVED
ON BEHALF OF THE COUNCIL

CARE COPY

9500077


22 Willow Road,
Hampstead NW3 1TL
New access staircase to
garden.

Elevation to rear of house.

WP.

A & B STAIRWAYS

Fire Escapes
★
Balustrading

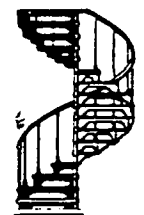

Traditional
Cast-Iron/Timber
Spiral Staircases

Fibreglass decking requires 50mm bearing all round; -
 PWS bearers of joints, and at 0.5m c/s:

← Centre line of balusters; 1.100 high:

← WALL;

LONDON BOROUGH OF CROYDON
 TOWN AND COUNTRY PLANNING ACTS
 24 MAR 1995
 PLANS APPROVED
 ON BEHALF OF THE COUNCIL
 CASE COPY

fibreglass-iron decking; 1.0m c/s:

65x50 ANGLE;

M12. Resin Anchors;

50x50 ANGLE;

100x50x5mm
 P.H.S.;

1/2" Whitworth Studbolting

"Section through Landing";

9500077

8mm

50mm Wide, 8mm thk x 65kg packer of fixing points;

A-A.*

Fibreglass decking requires 50mm bearing all round; -
PWS bearers of joists; and at 0.5m c/s:

← Centre line of balusters; 1.100 high:

← Wall;

Fibreglass decking; 1.0m c/s:

Aluminium decking:

65x50 ANGLE;

50x50 ANGLE;

M12. S. Steel studding into brickwork;

"Section through handrail";

1/2" Whitworth Studding


100x50x5mm
L.H.S.

Resin.


8mm

50mm Wide, 8mm thk x 65kg packer at fixing points;

A-A.

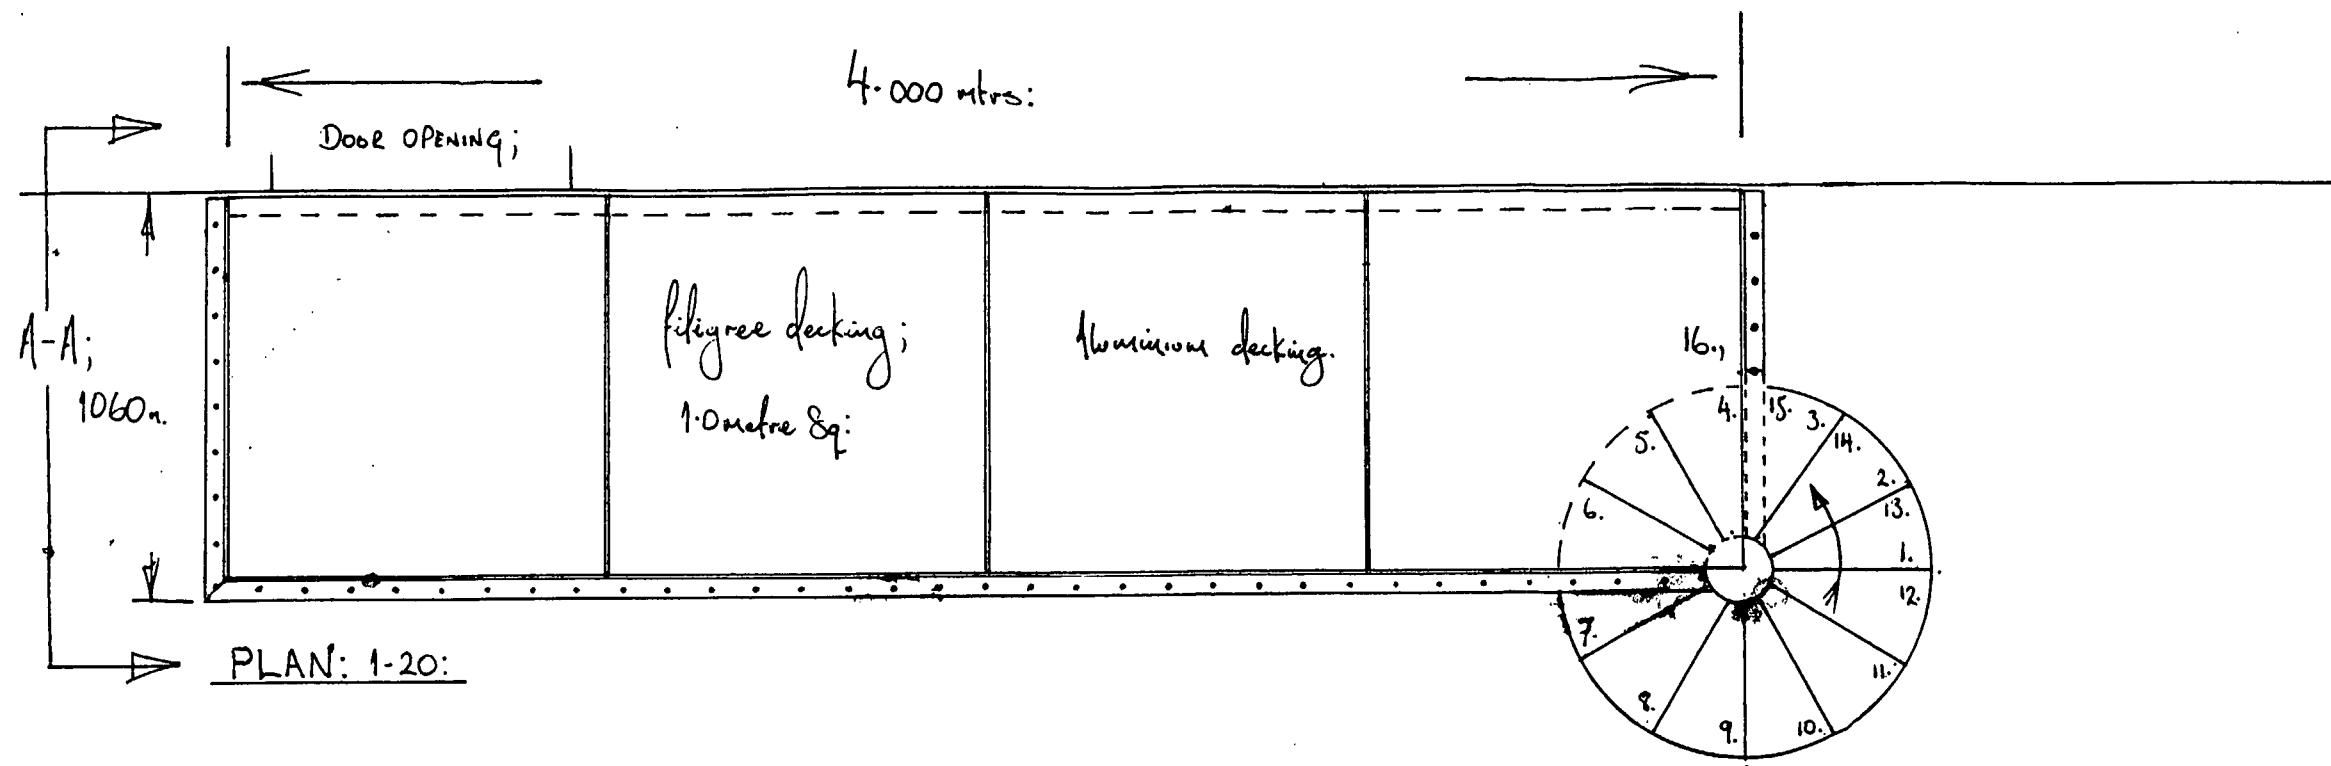

16ⁿ Rises @ 212.5mm;
 Anti-Clockwise from ground level,
 1.040mm Diameter.
 15ⁿ Tread-Units., Cast-iron:
 40ⁿ. balusters around balcony:
 H. rail; 40mm feather edge:

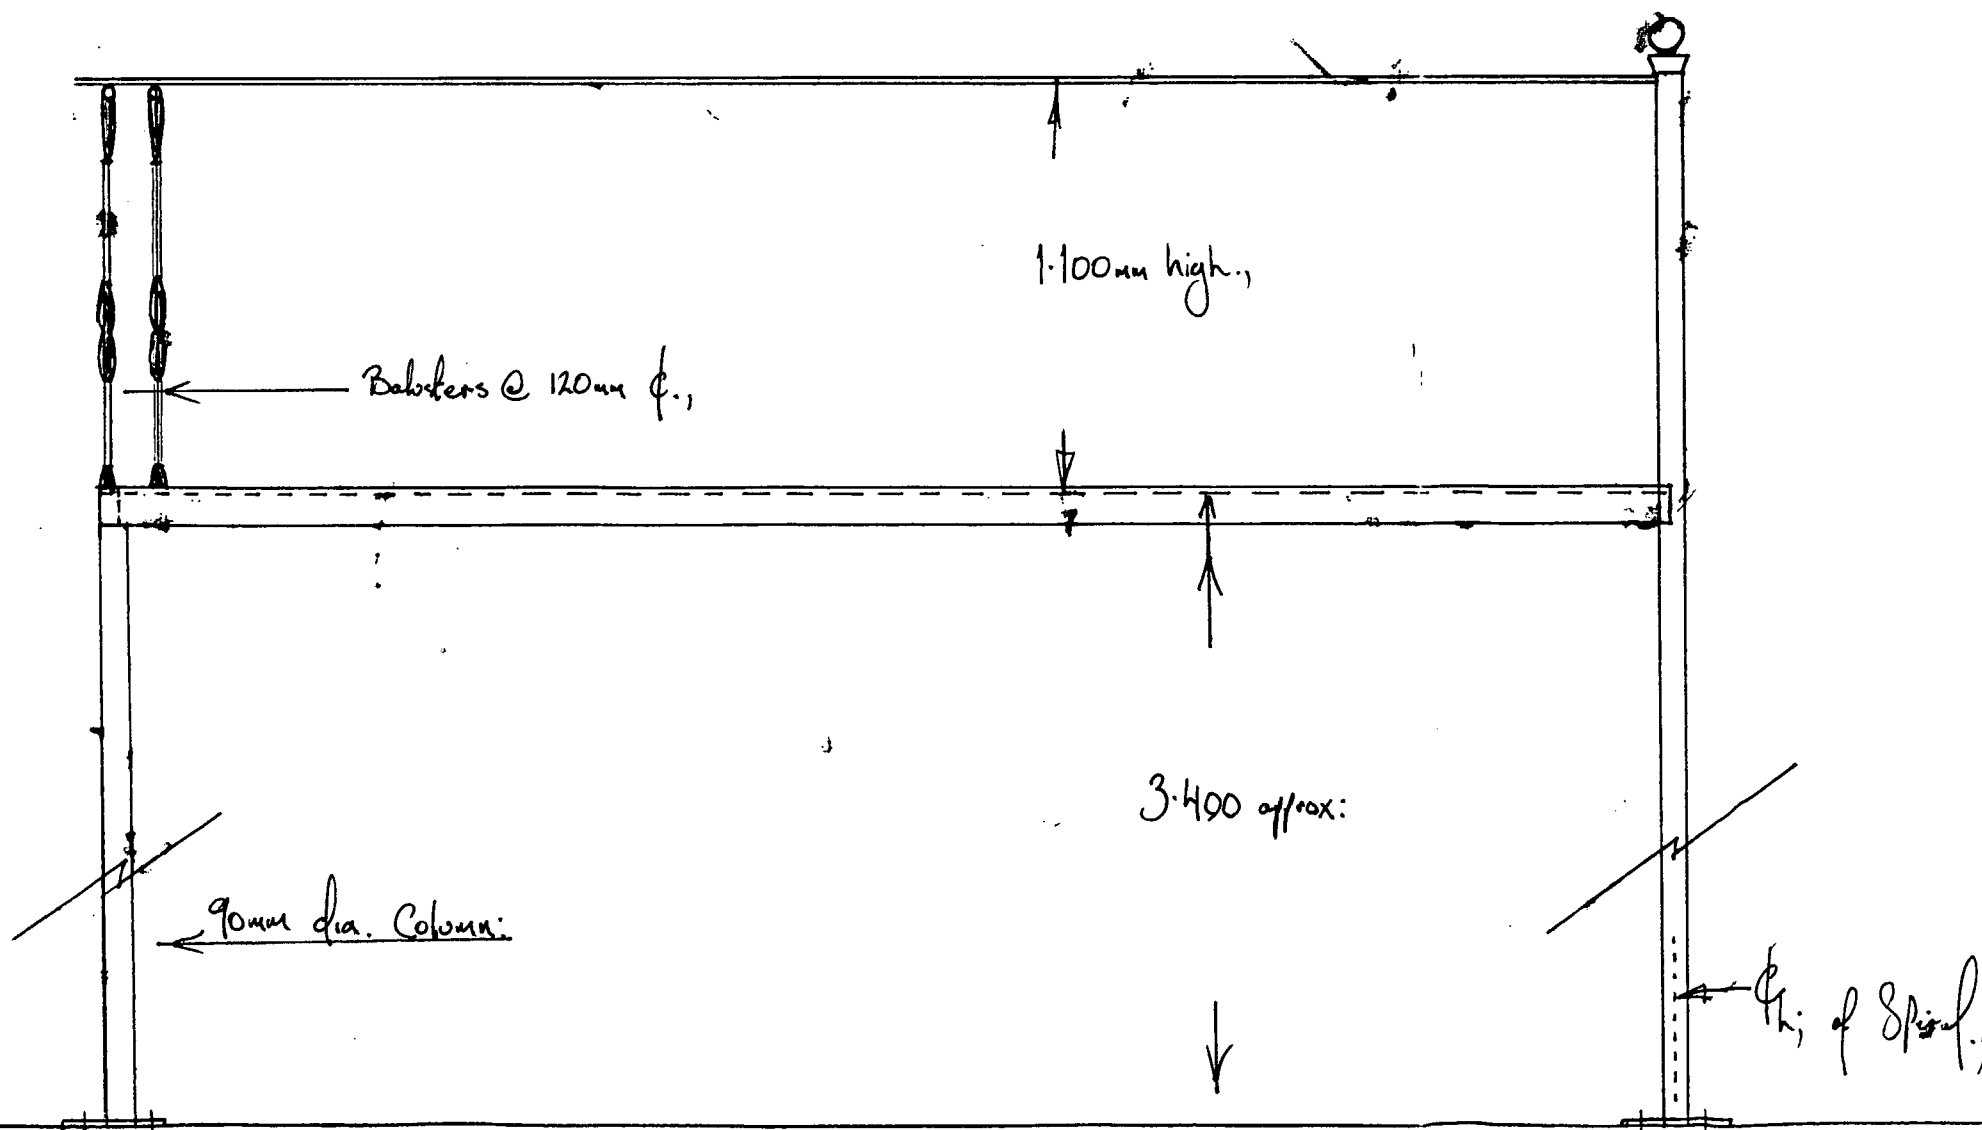


Proposed New Access Stair to garden.
 22 WILLOW ROAD,
 HAMPSTEAD
 LONDON NW3 1TH;

DRAWN By: B.P.

12-09-94

A & B STAIRWAYS

Fire Escapes
 ★
 Balustrading

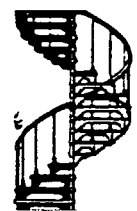

Traditional
 Cast-Iron/Timber
 Spiral Staircases

081-444 4305

0634 405358