
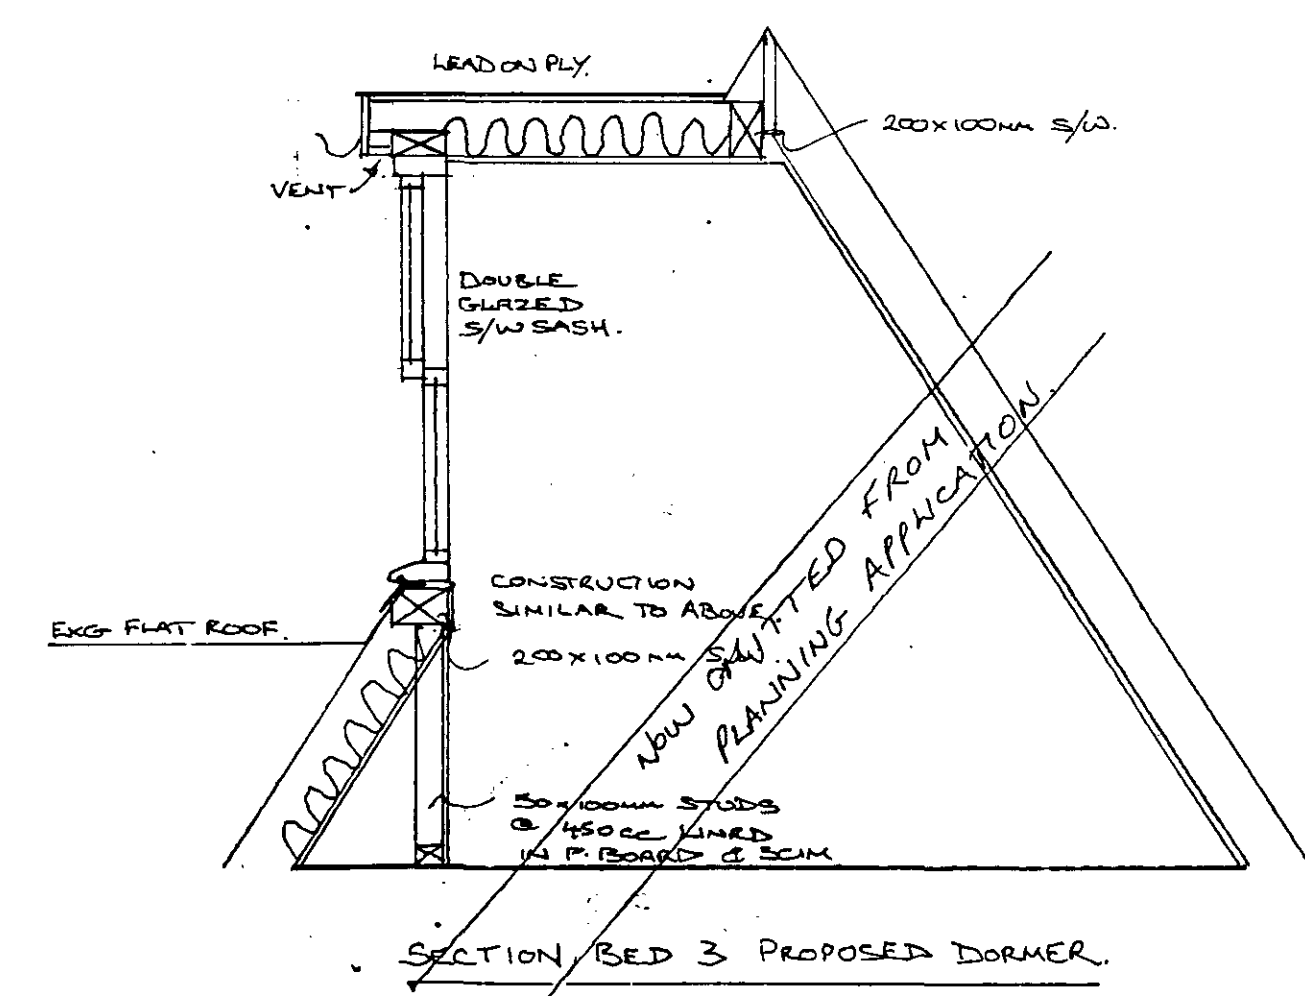
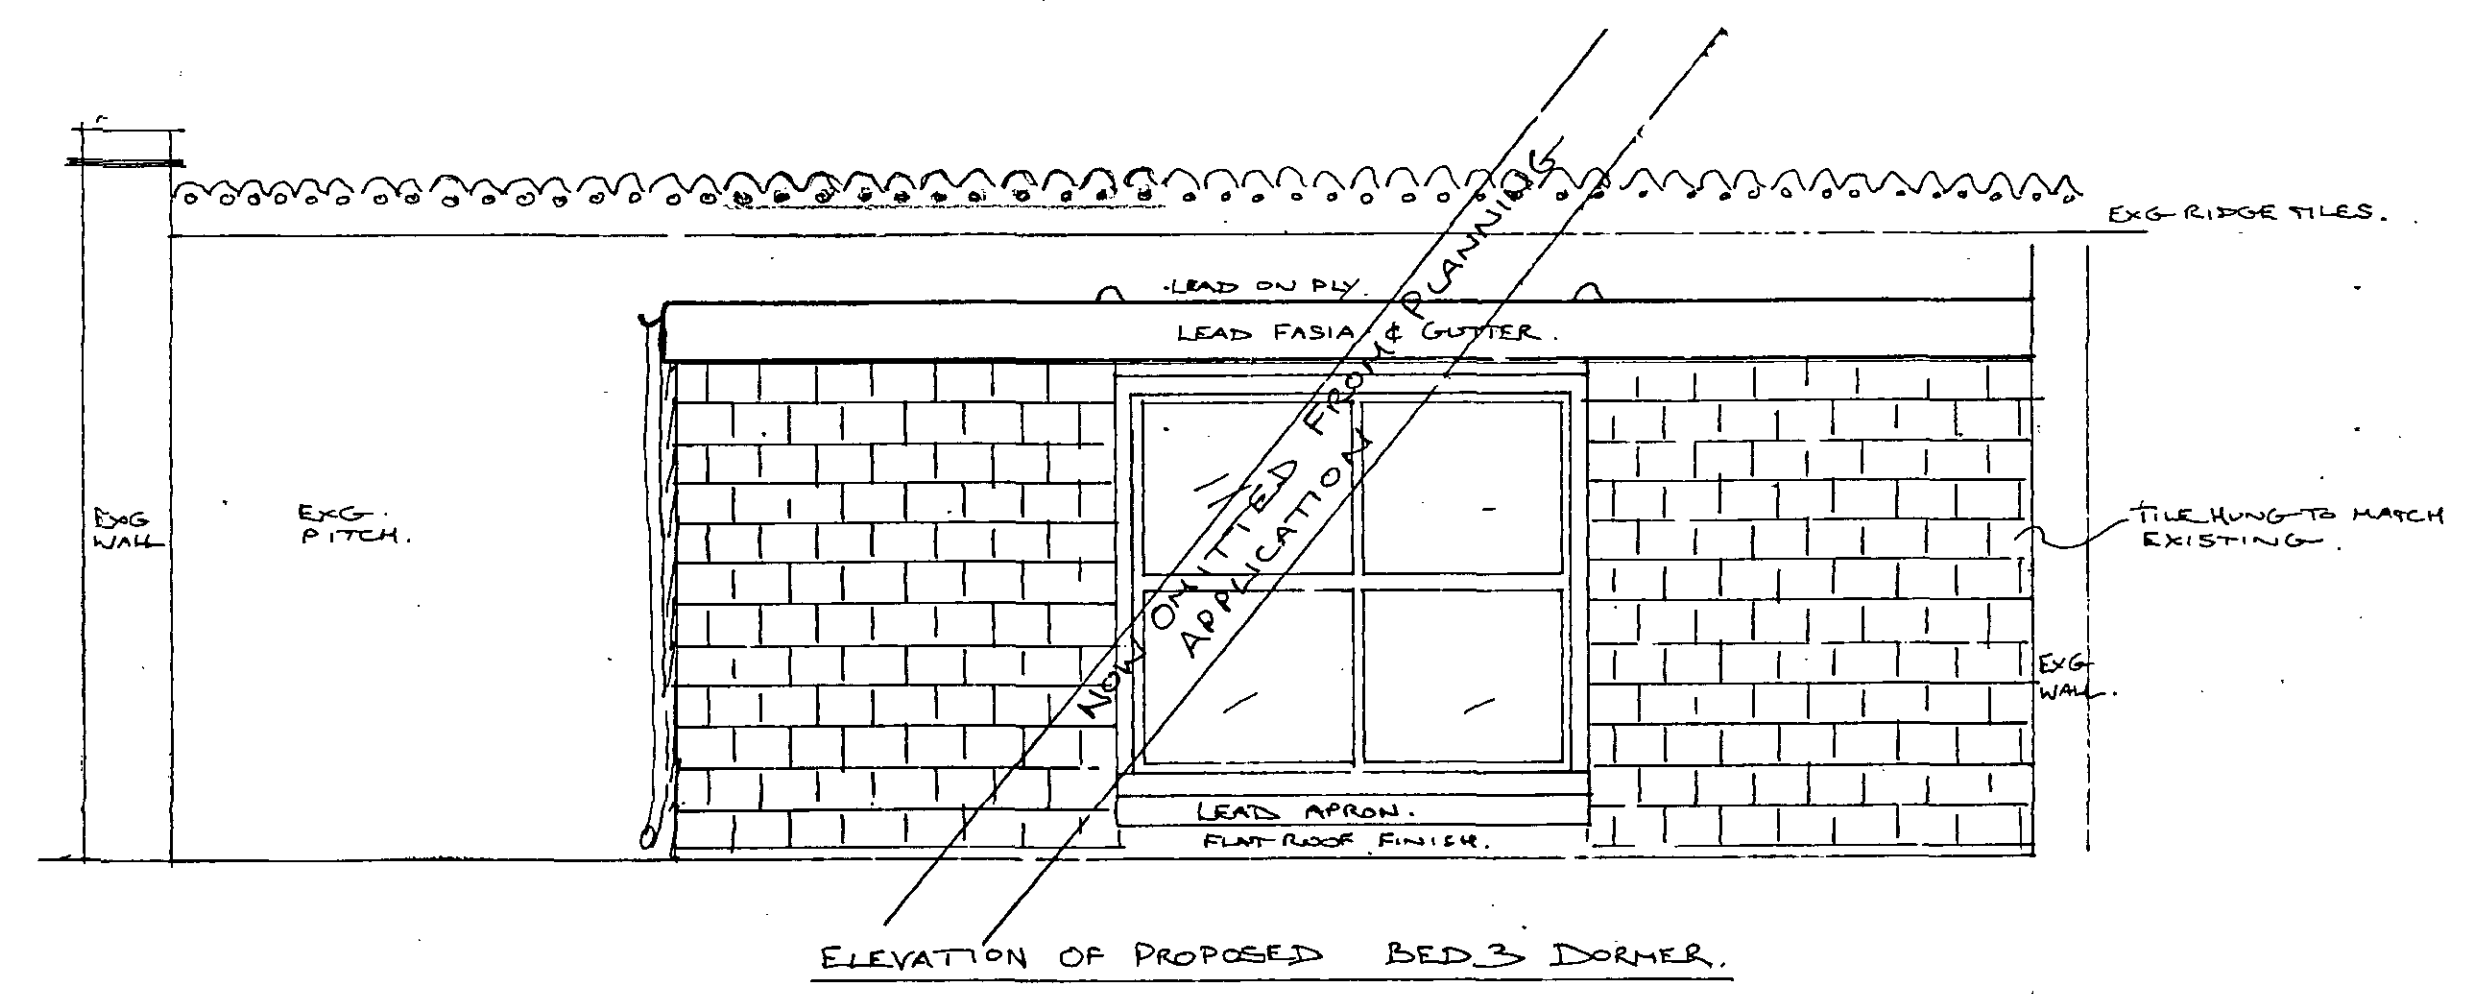
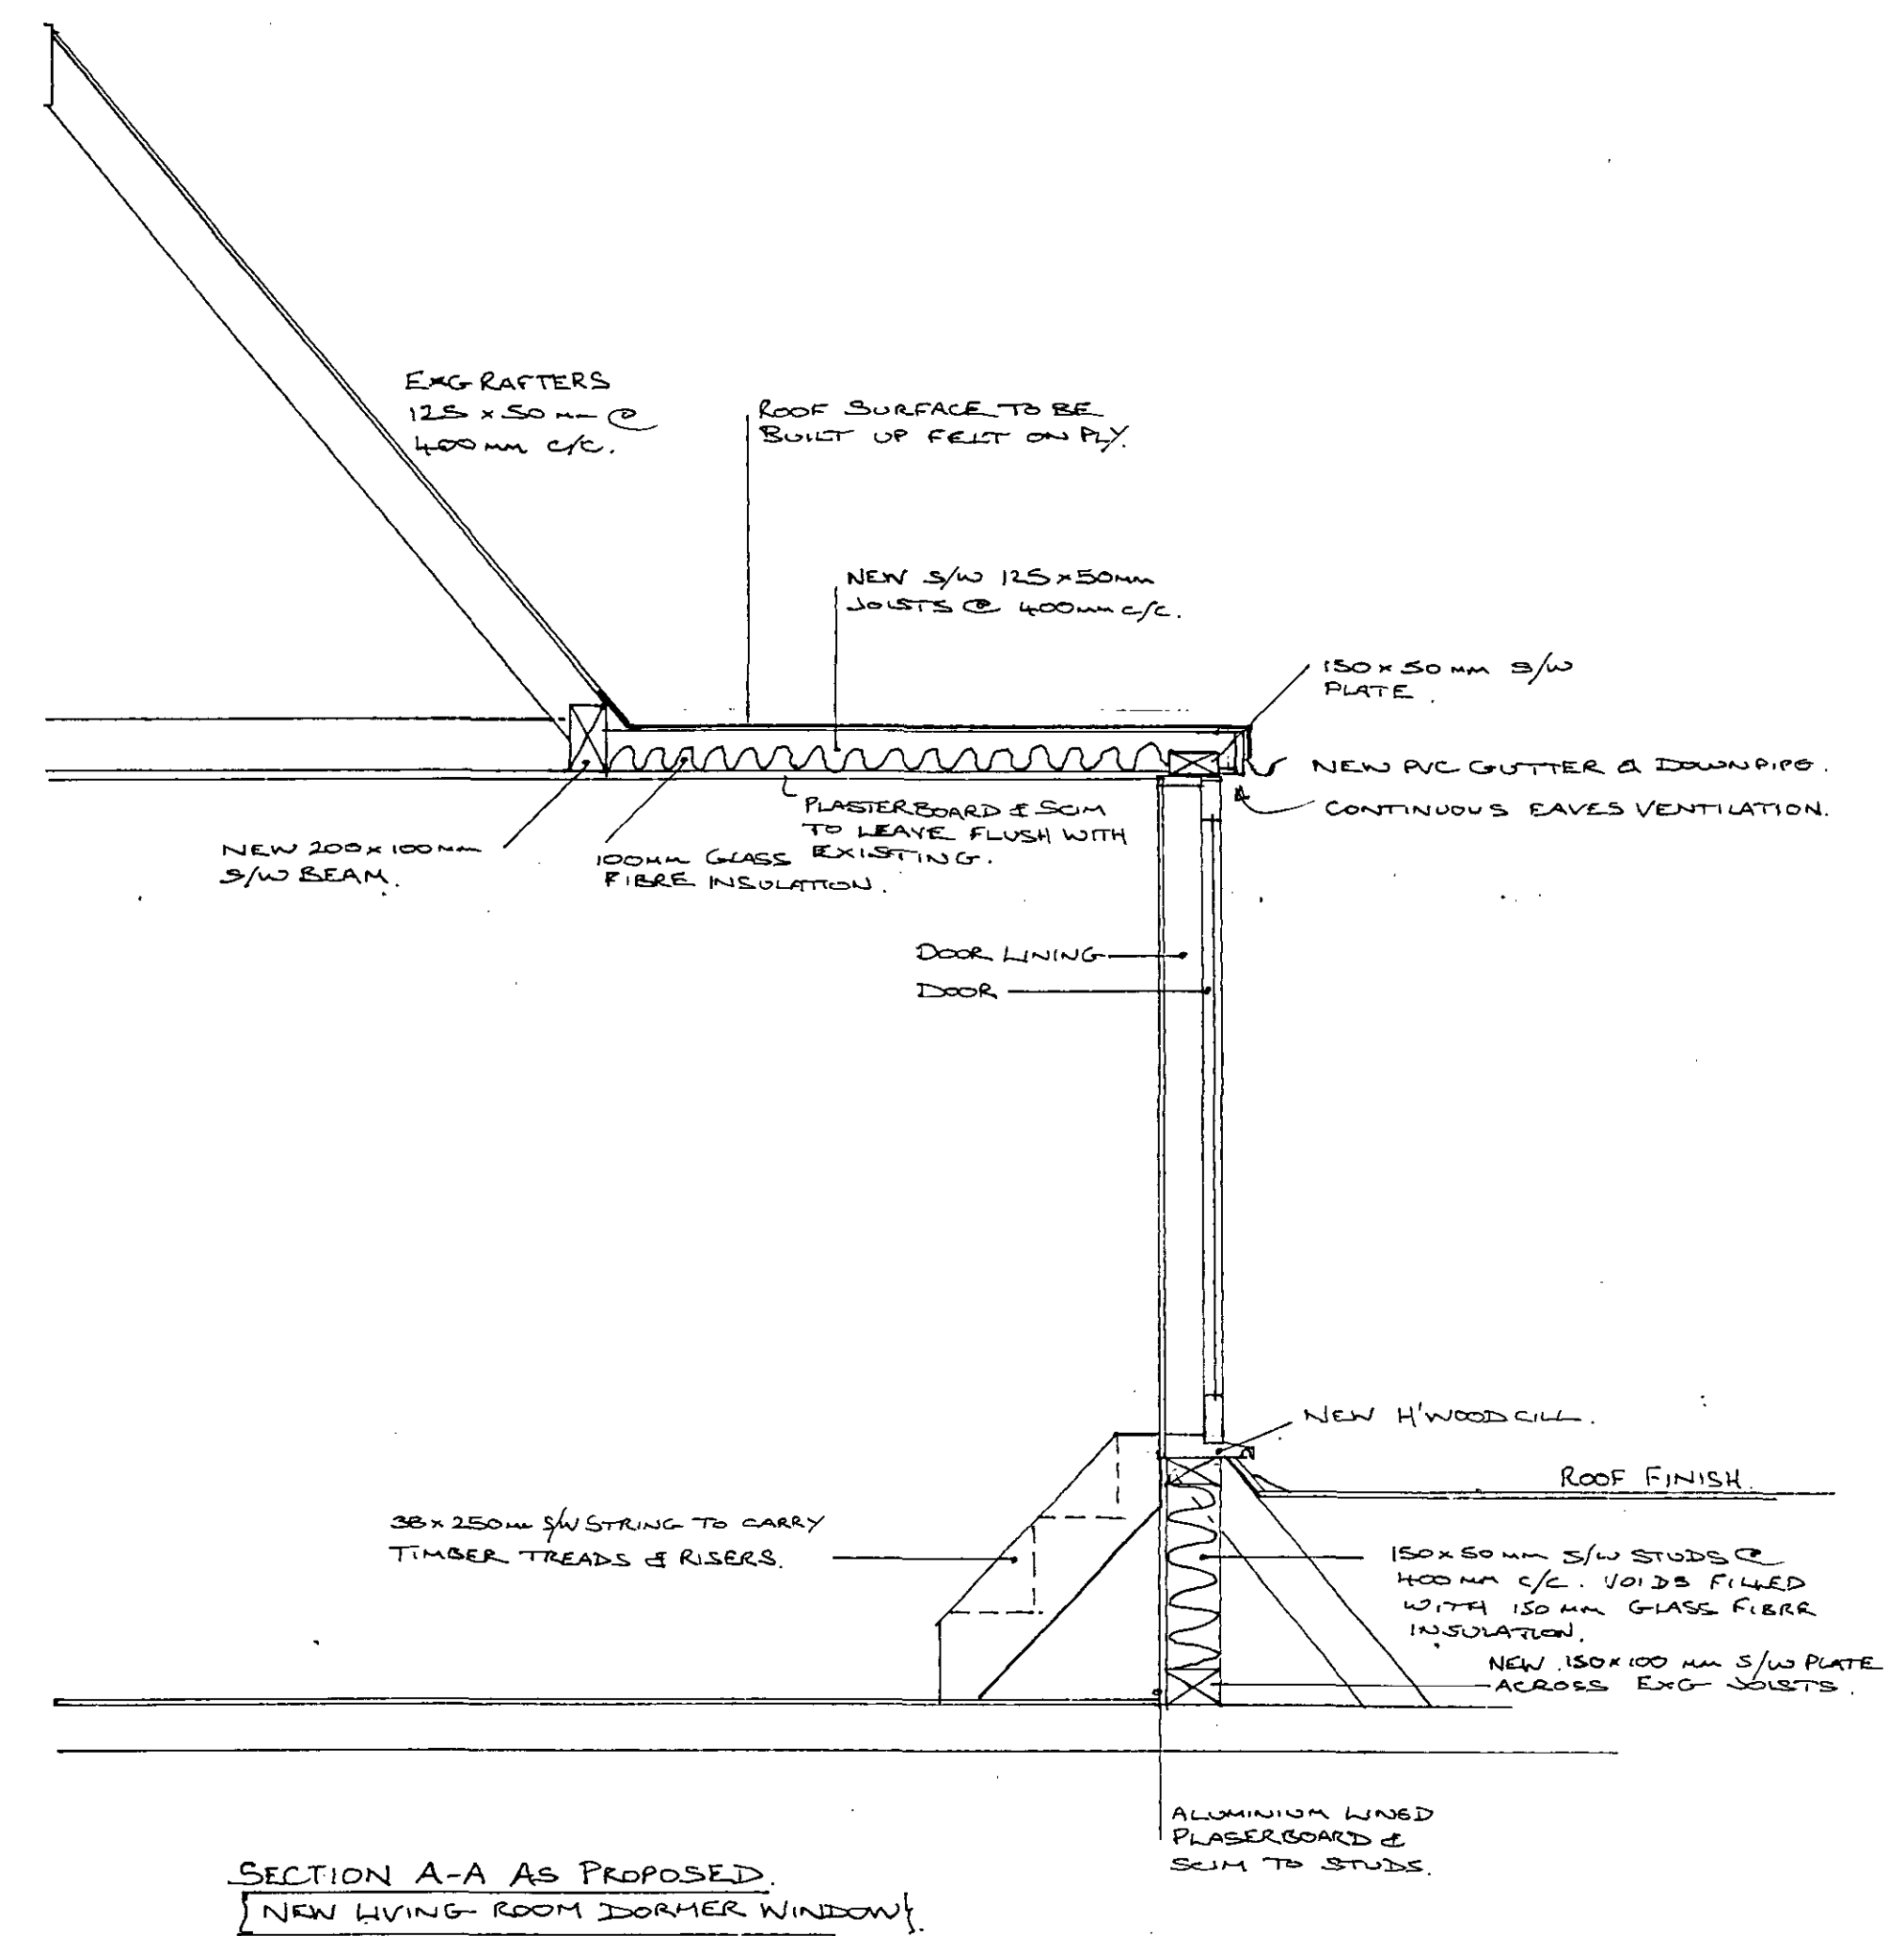



NOTES:
All dimensions must be checked on site and not scaled from this drawing.

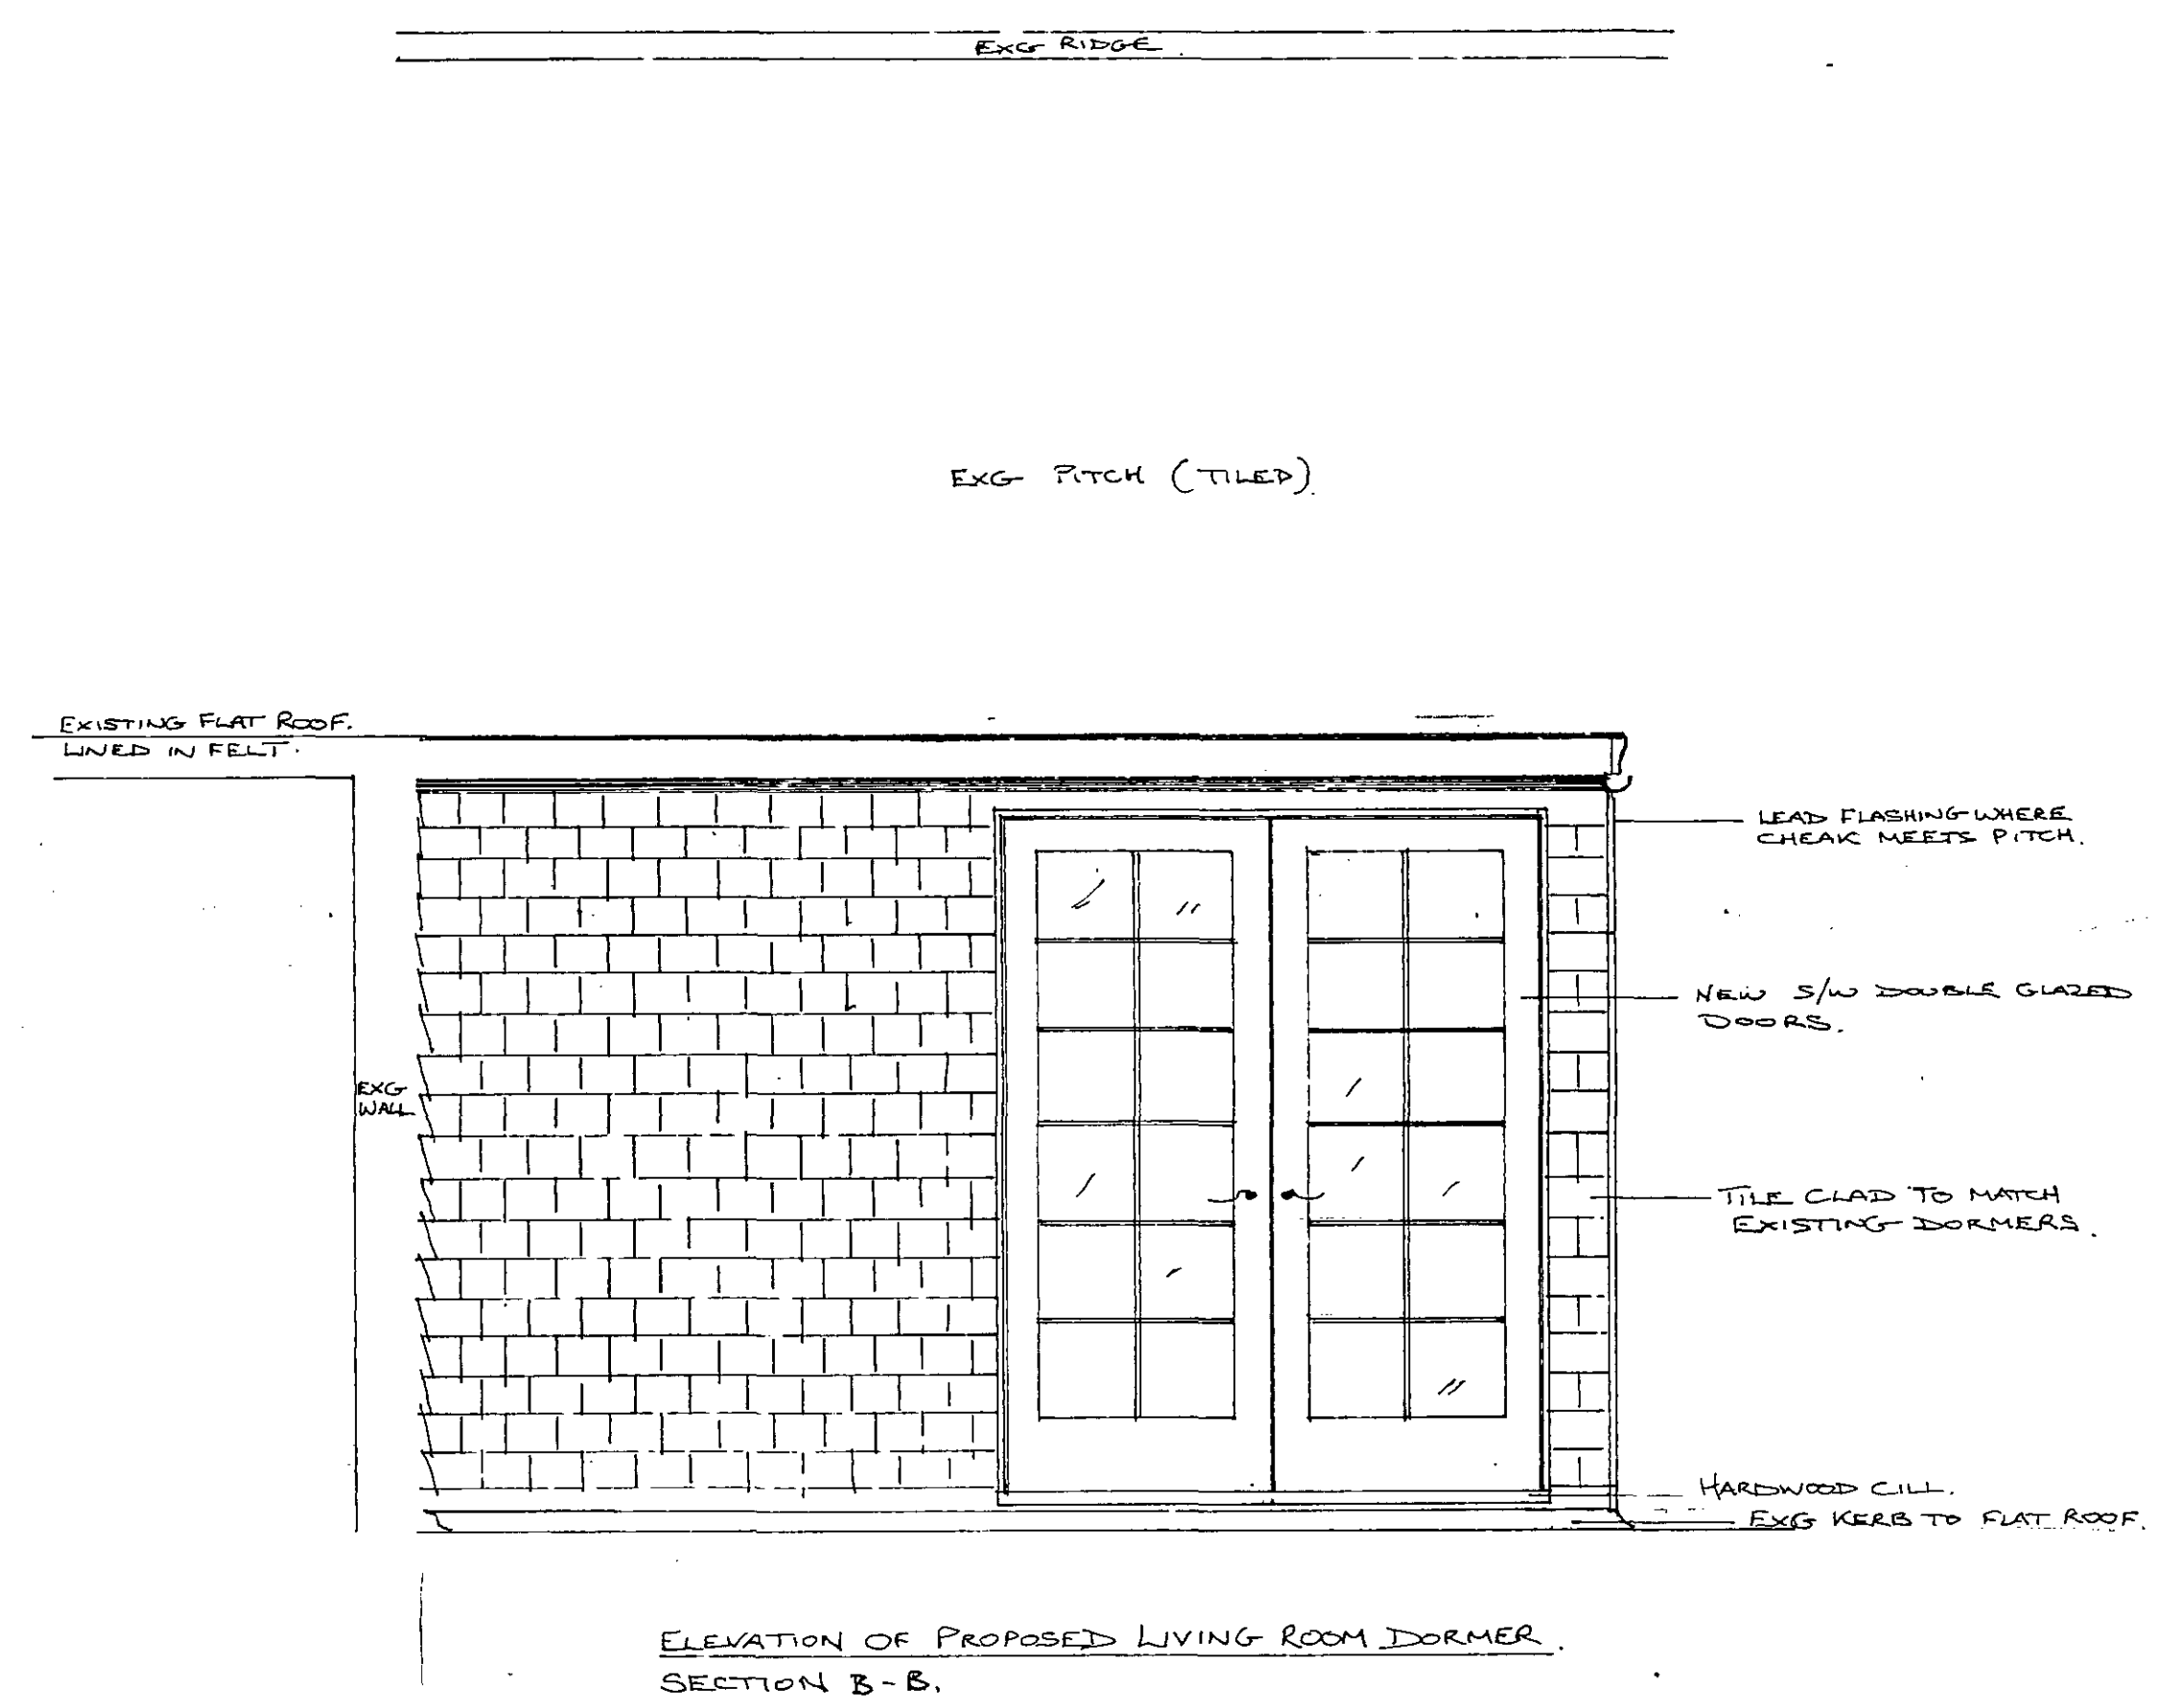


LONDON BOROUGH OF CAMDEN
TOWN AND COUNTRY PLANNING ACTS
1990
PLANS APPROVED
ON BEHALF OF THE COUNCIL

PW9702179 R1

A		SECTIONS ADDED
A		BED 3 DORMER OMITTED
Date		Revisions
© Copyright		
MICHAEL SHEPHERD BSC ARCS BUILDING SURVEYING SERVICES 2/3 MARLBOROUGH STUDIOS 12A FINCHLEY RD. LONDON NW8 6EB TEL 0171 483 3684 FAX 0171 483 4511		
Client MR & MRS E. BISS		
Job Title 3RD FLOOR 19 FITZJOHNS AVE, NW3		
Drawing Title NEW DORMER DETAILS. 1.		
Scale 1:20'		
Date FEB 97	Drawn by MB	
Dwg. No. 19FS/3/03	Rev. A	

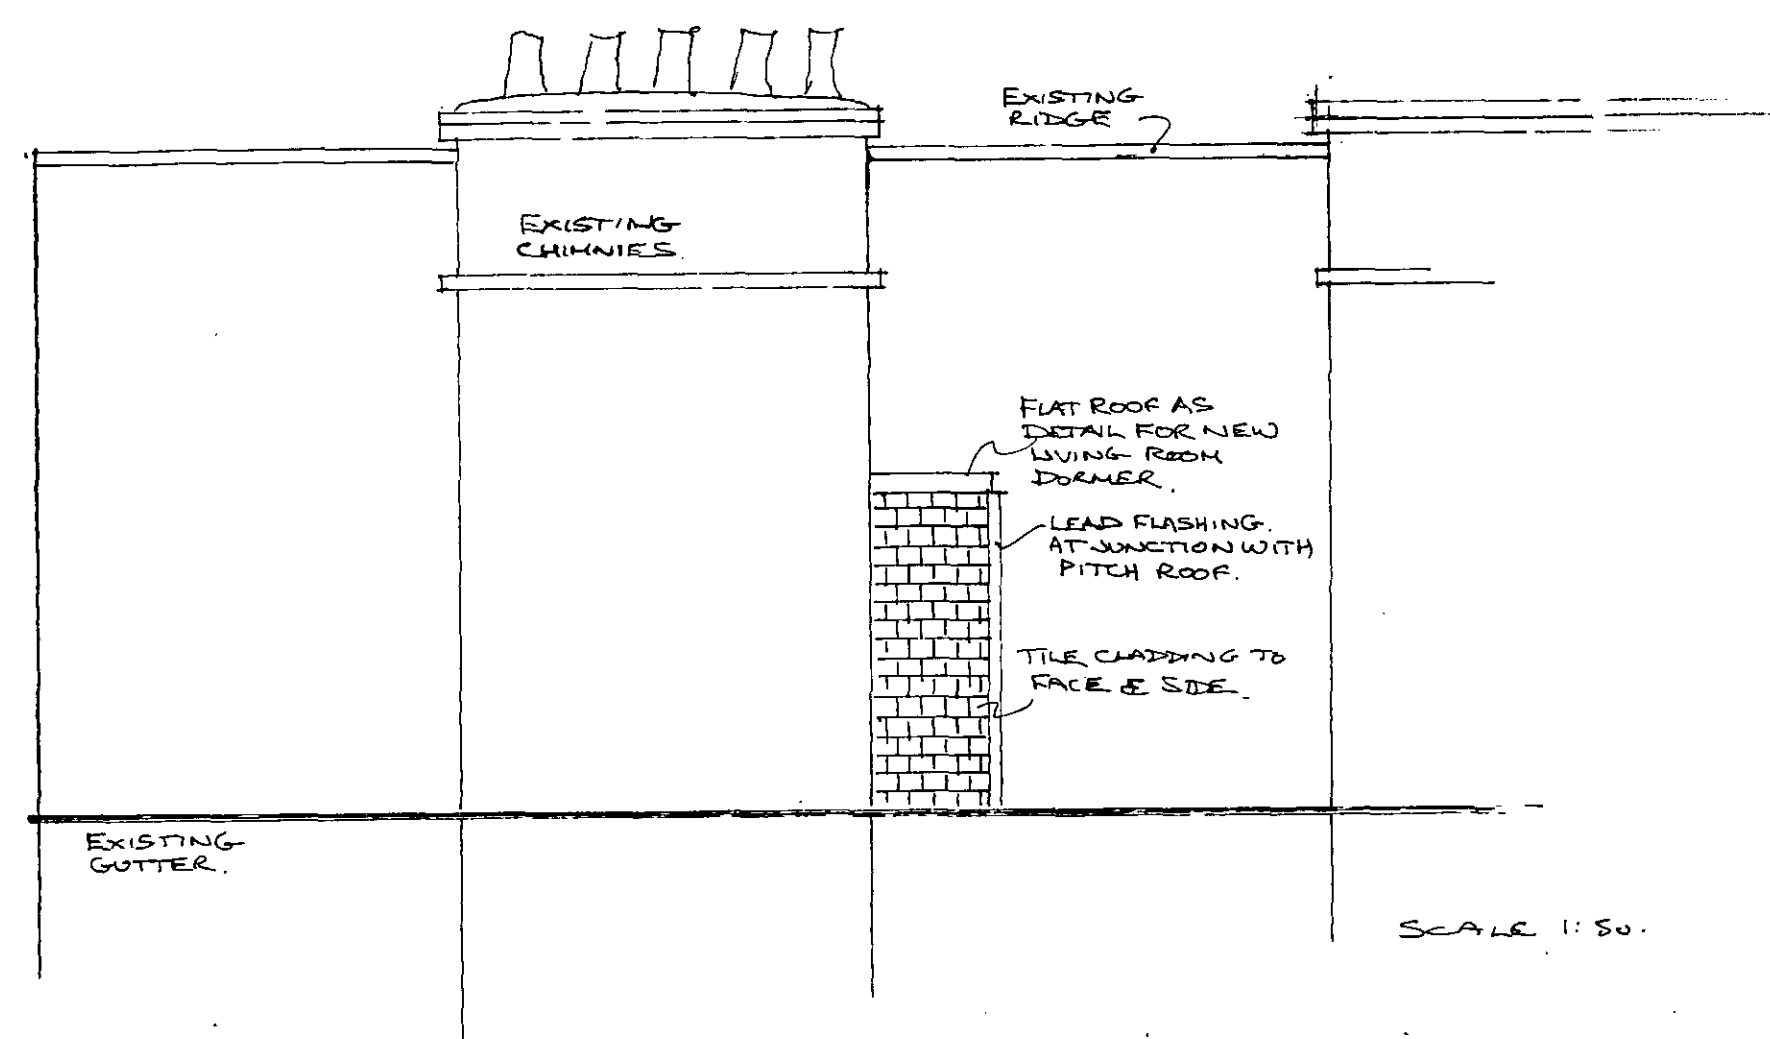

SOUTH ELEVATION OF ROOF
SHOWING EXTENDED KITCHEN DORMER.

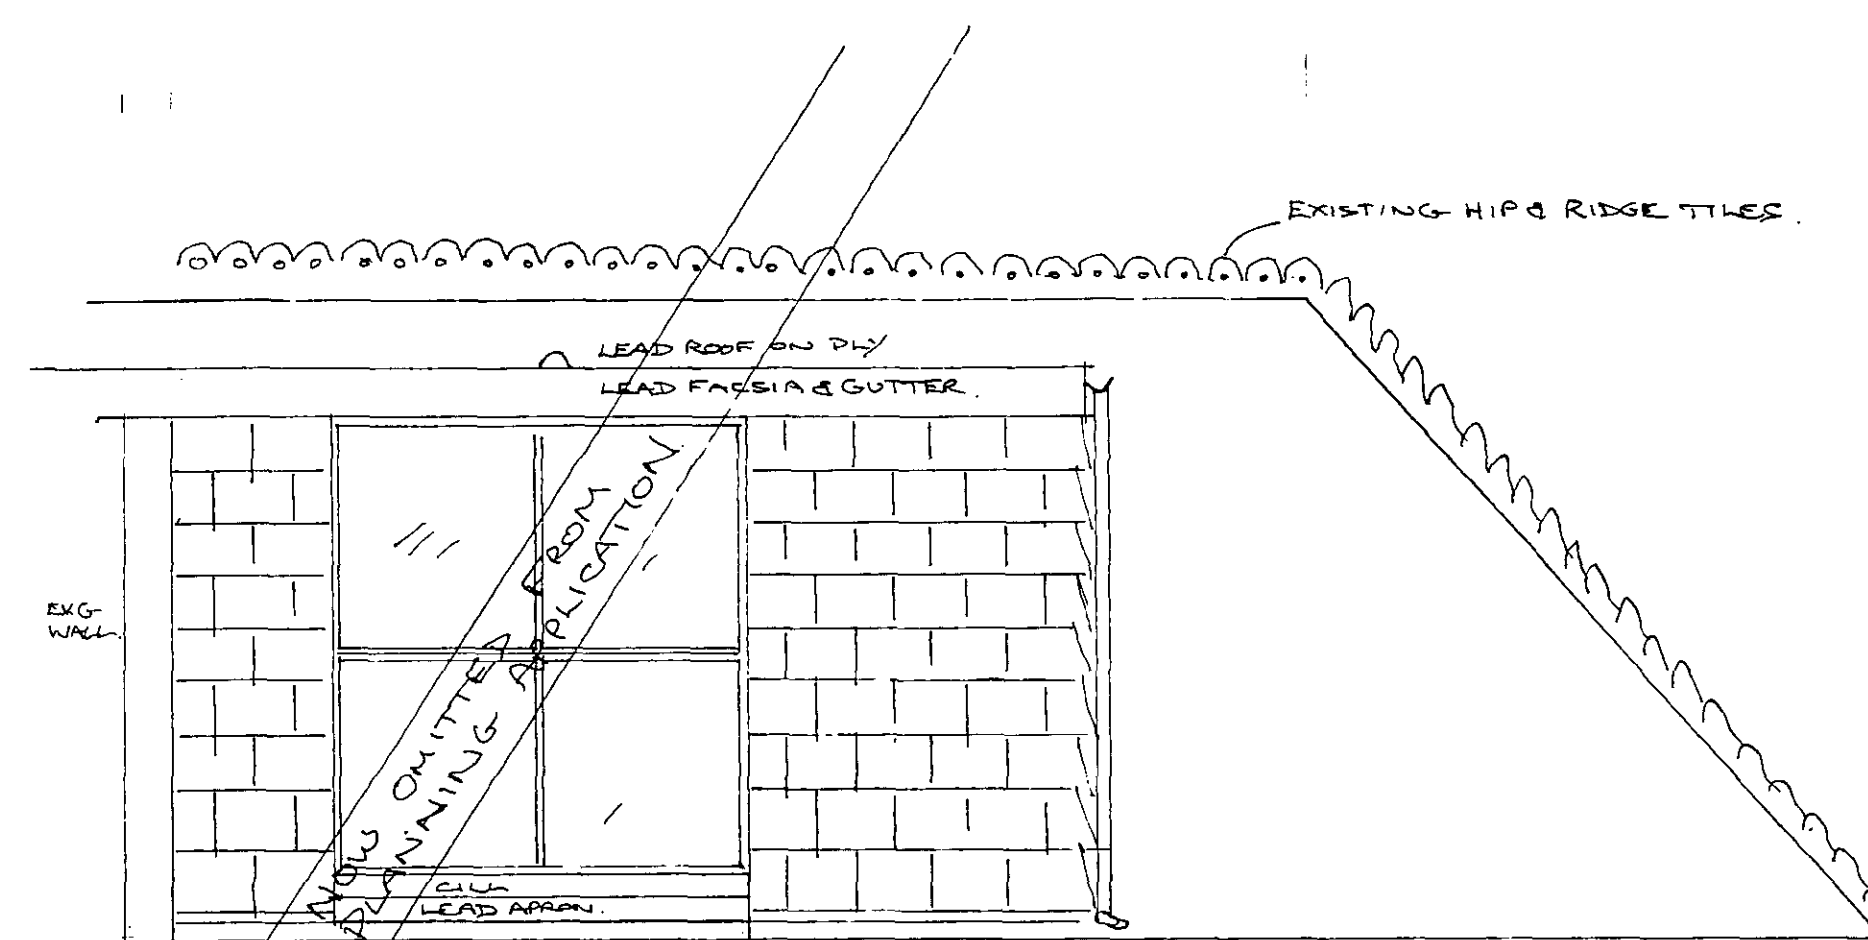

ELEVATION OF PROPOSED
BATHROOM DORMER


CONSTRUCTION TO BE
AS DETAILED FOR
BED 3 DORMER.
SCALE 1:20.



SKETCH OF REAR ELEVATION
SHOWING EFFECT OF ALTERATIONS. NTS.



SKETCH OF FRONT ELEVATION
SHOWING EFFECT OF ALTERATIONS. NTS

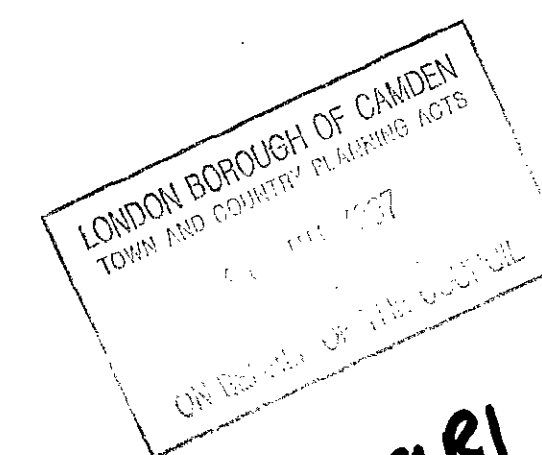

NOTES:
All dimensions must be checked on site and not
scaled from this drawing.

A	Date	Revisions

© Copyright
MICHAEL SHEPHERD BEARICE
BUILDING SURVEYING
SERVICES
2/3 MARLBOROUGH STUDIOS
12A FINCHLEY RD.
LONDON NW8 6EB
TEL 071 483 3684
FAX 071 483 4511

Client
MR & MRS E. BISS

Job Title
3RD FLOOR FLAT
19 FITZJOHNS AVE.
LONDON NW8

Drawing Title
ELEVATIONS
AS PROPOSED

Scale
VARIOUS

Date
FEB 97

Drawn by
MGS

Orig. No.
19F5/3/05

Rev.
A

HATCHING = NEW PARTITION.
 --- = UPGRADE PARTITION
 TO 1/2 HR FIRE RES!

© Copyright


Client
MR & MRS E. BISS

Drawing Title

FLOOR PLAN
AS PROPOSED

Date JAN 97	Drawn by MOS
-------------	--------------

Drg. No. 19 FJ / 3 / 02	Rev. A
----------------------------	-----------

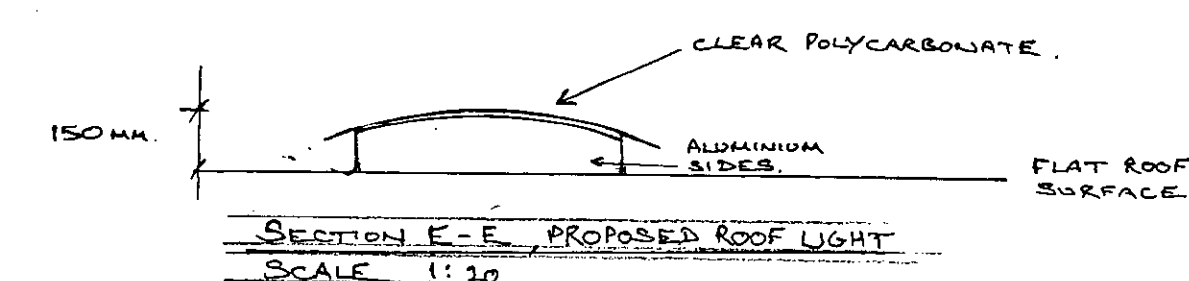

LONDON BOROUGH OF CAMDEN
TOWN AND COUNTRY PLANNING ACTS
15 JUL 1987
15 JUL 1987
ON BEHALF OF THE COUNCIL

PW9702179R1

