






ELEVATION AS EXISTING

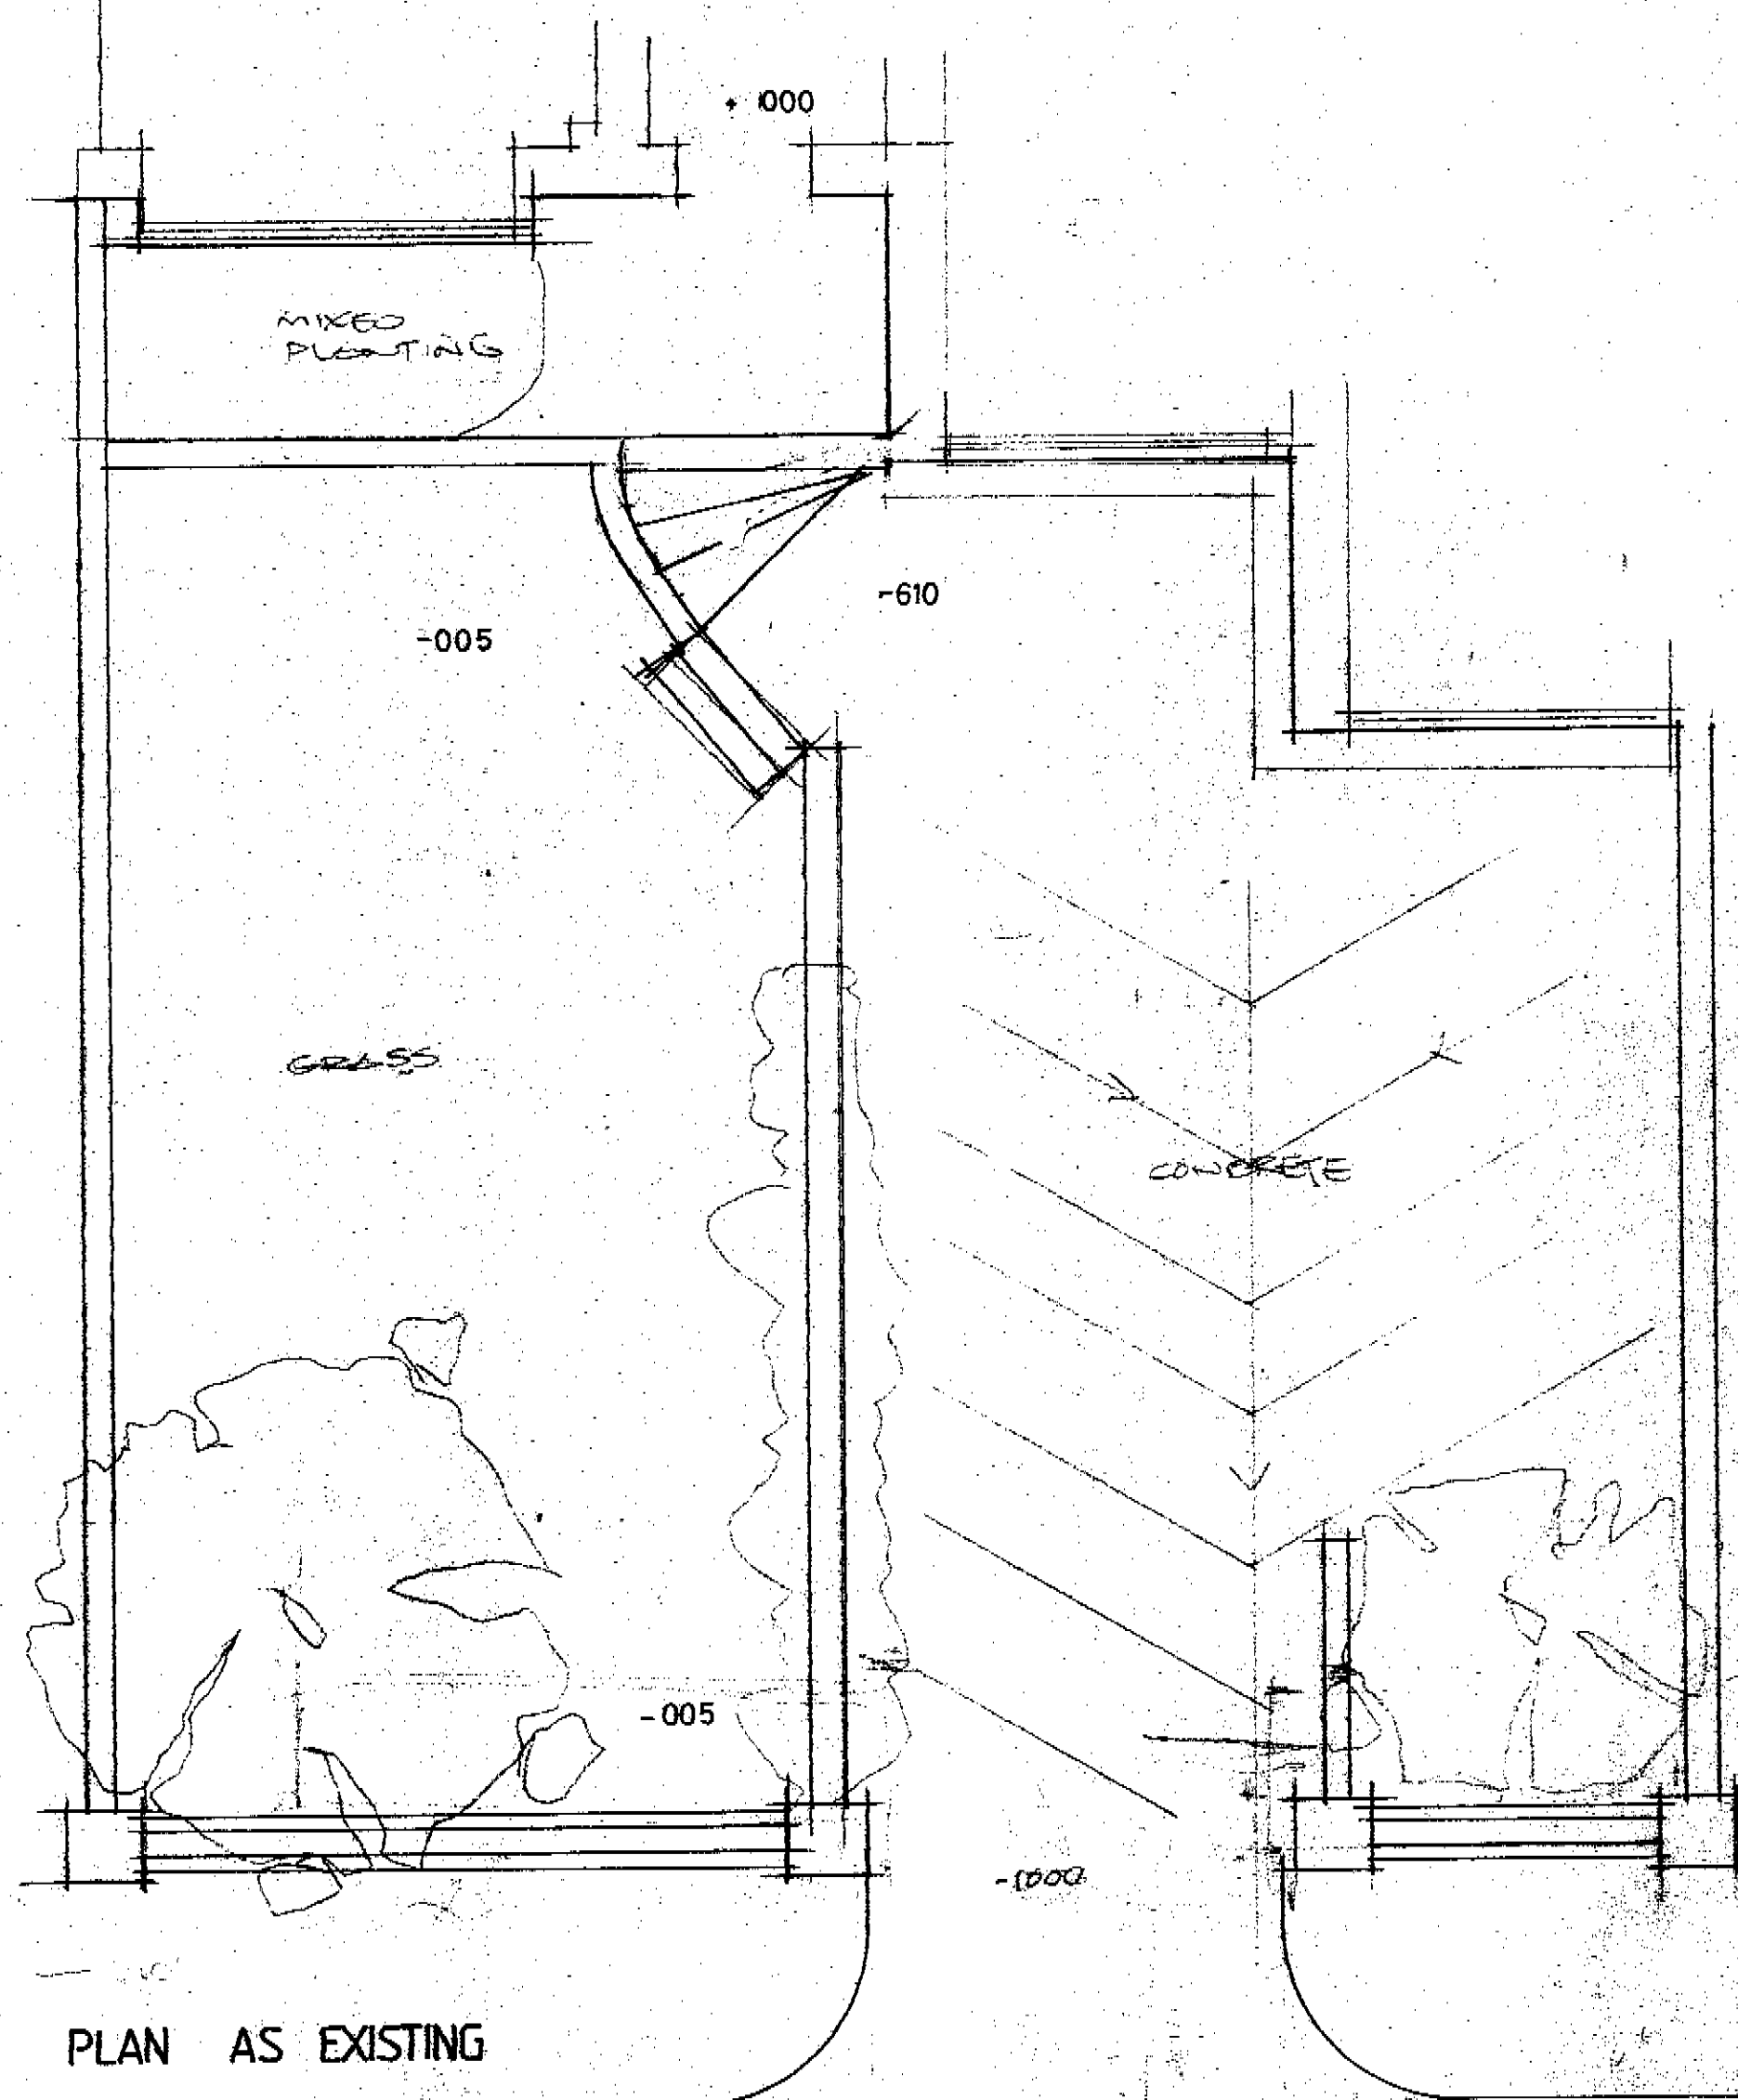

PLAN AS EXISTING

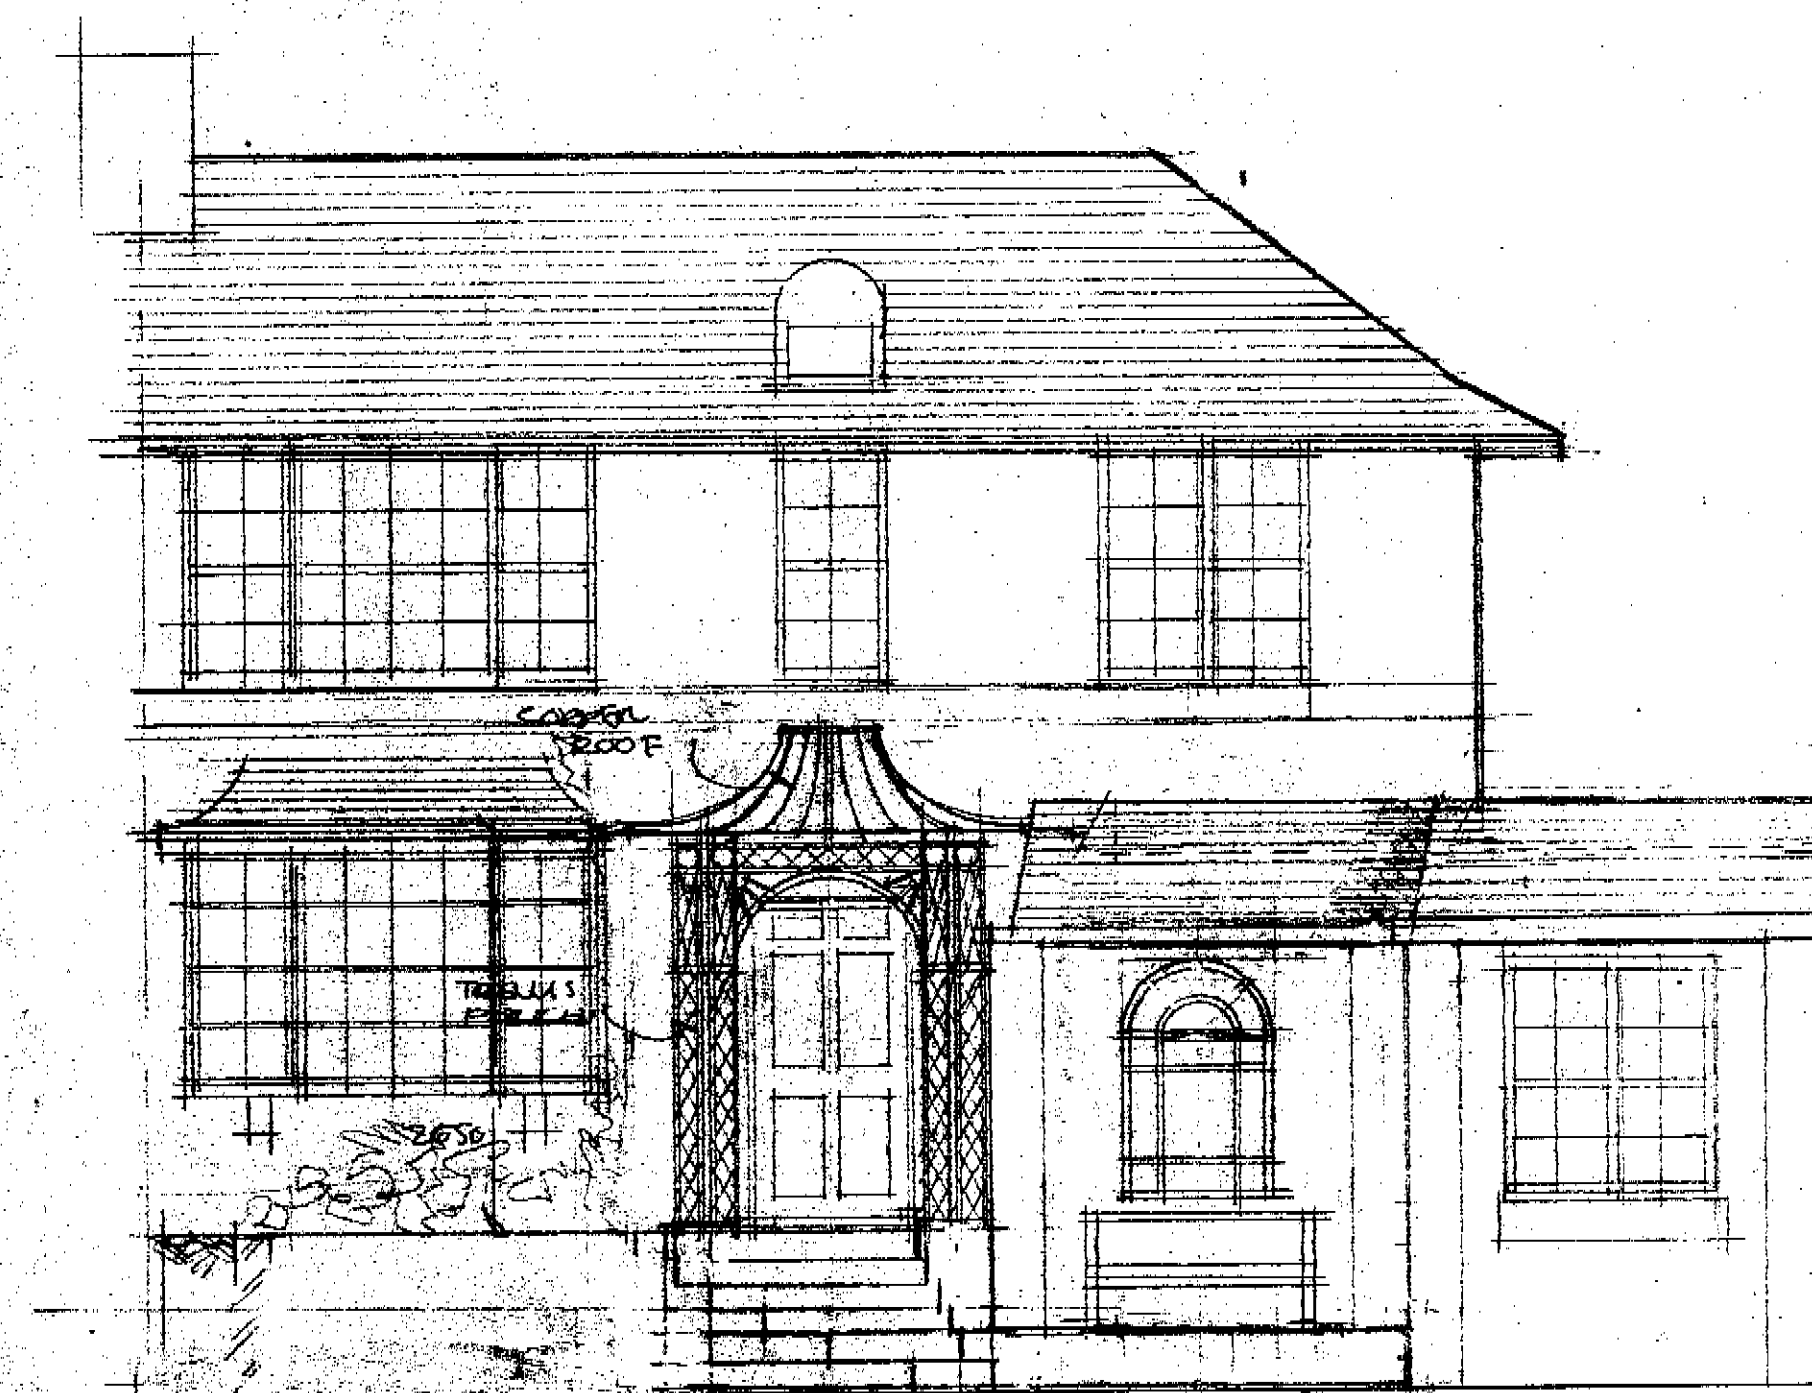

ELEVATION AS PROPOSED

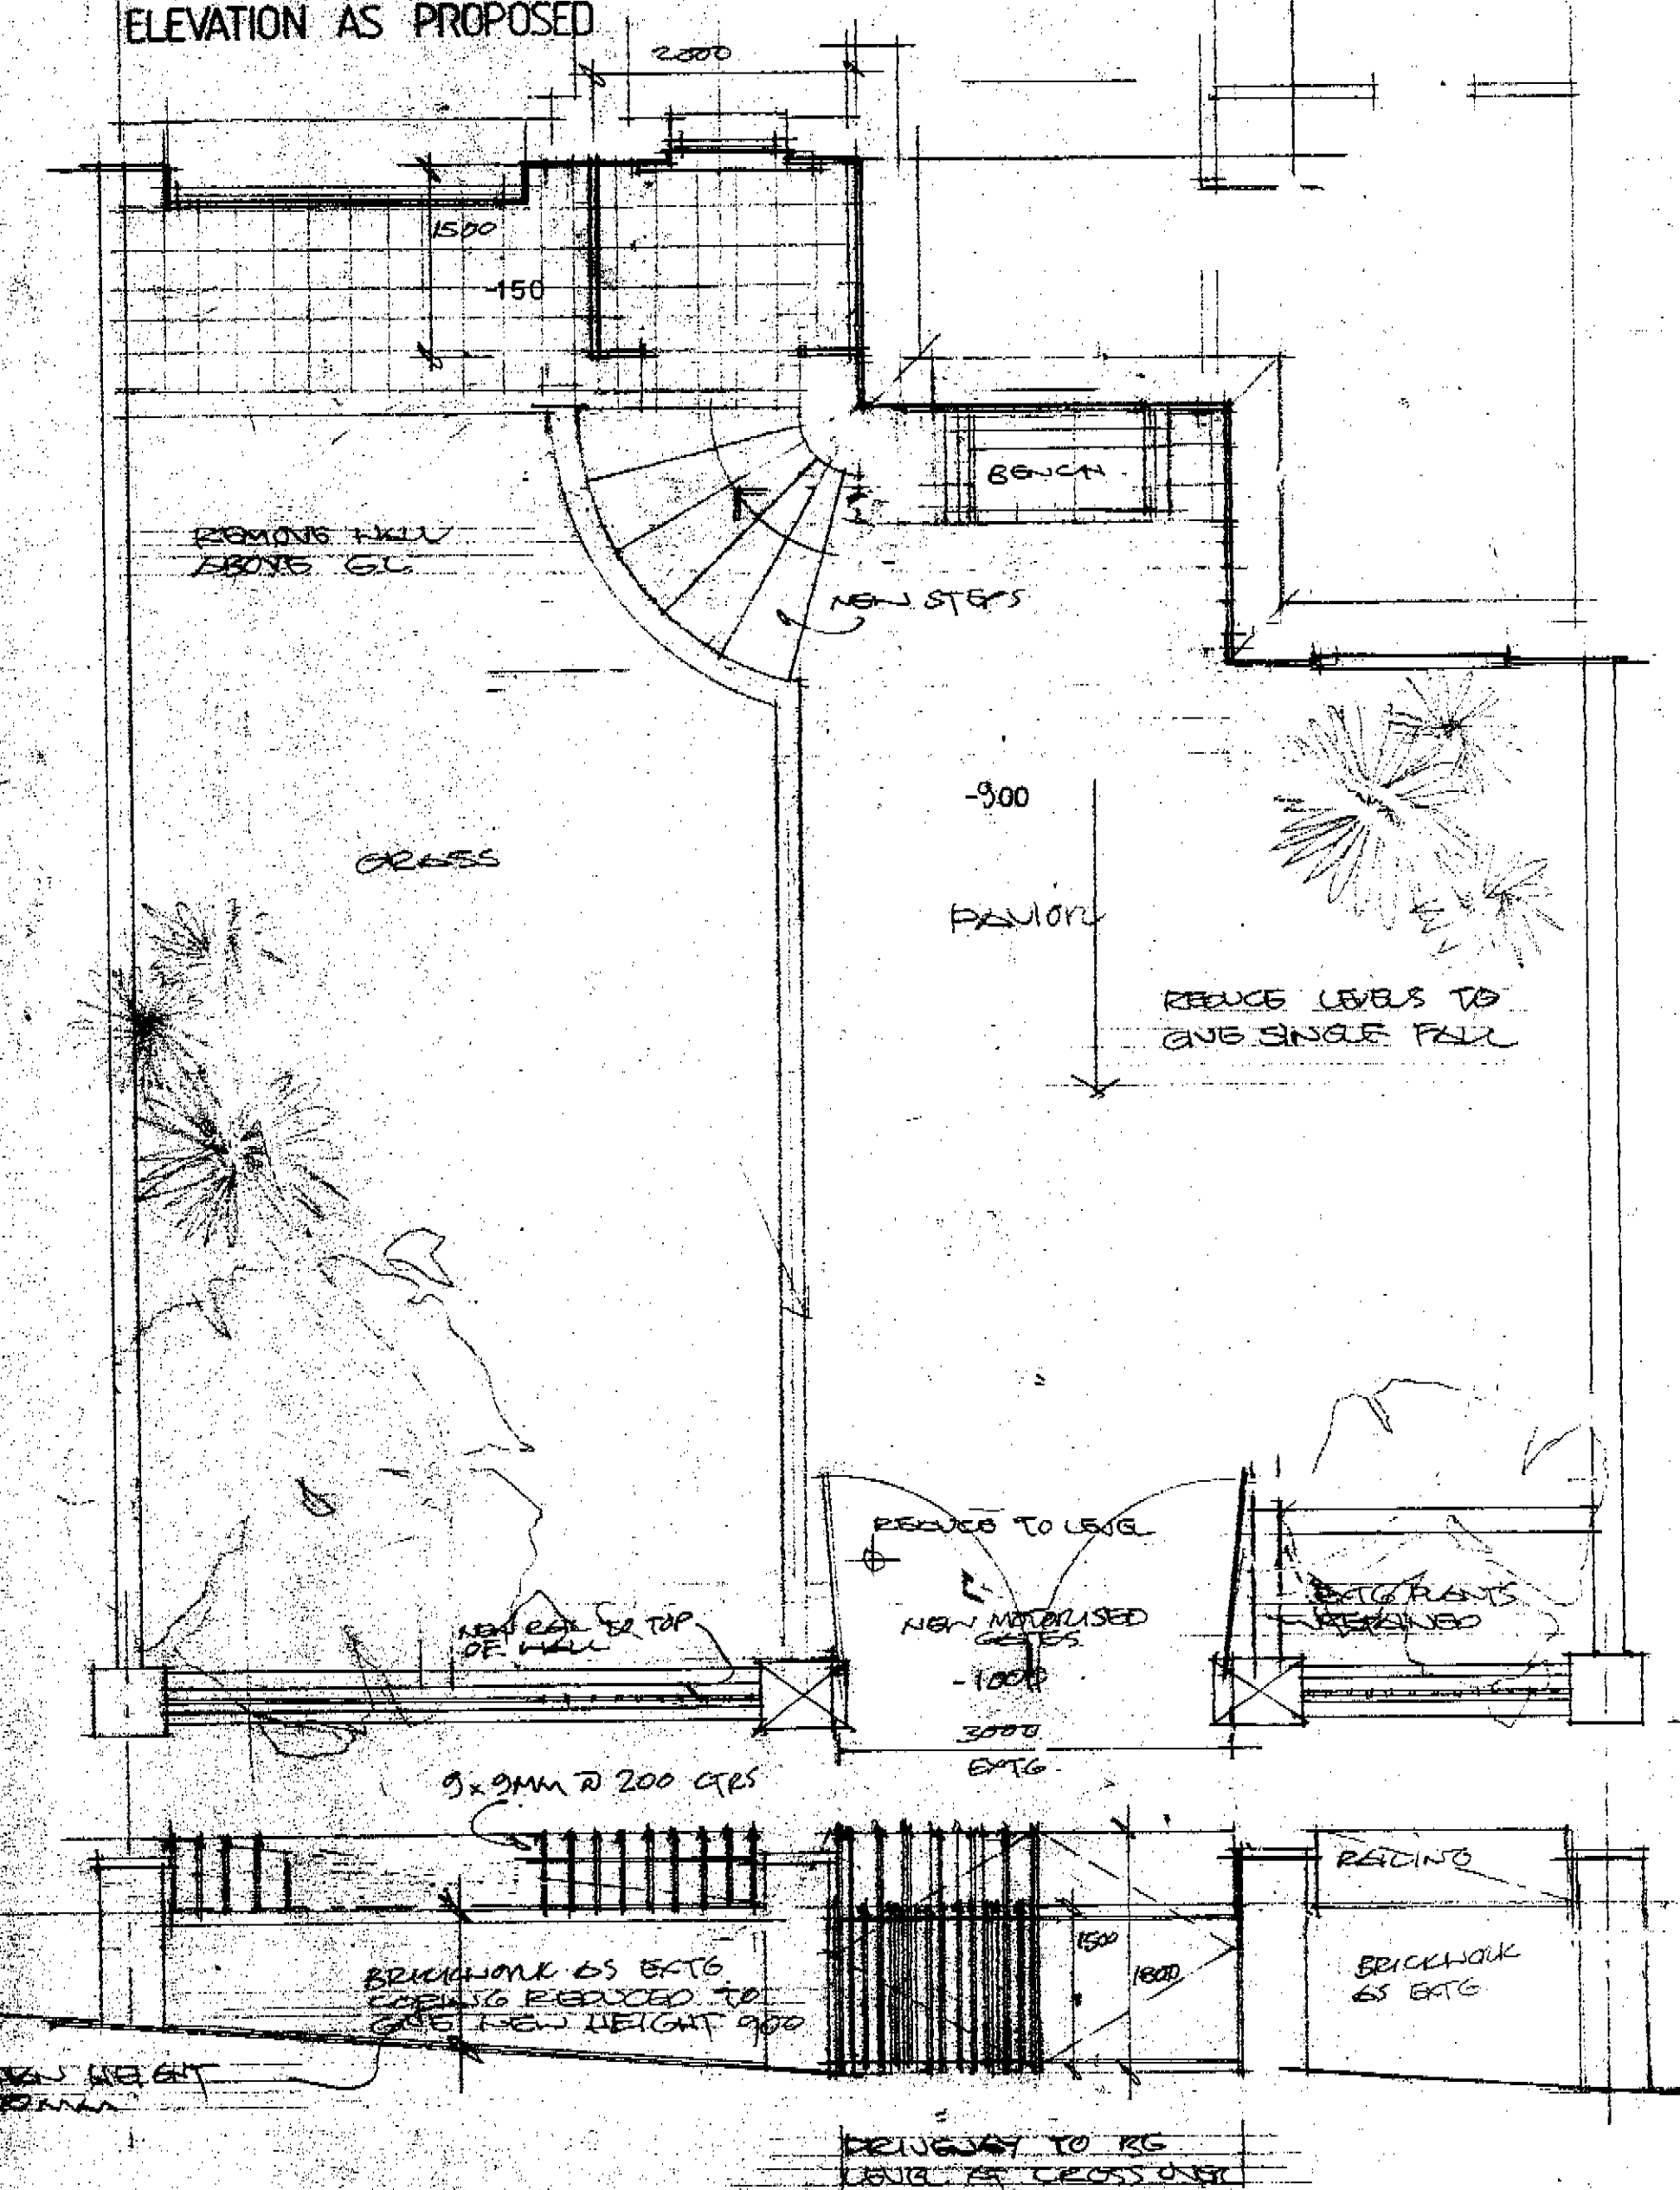

LONDON BOROUGH OF CAMDEN
TOWN AND COUNTRY PLANNING ACTS
- 6 MAR. 1998
PLANS APPROVED
ON BEHALF OF THE COUNCIL

PW 9703056R2

DATE	REV
15/03/98	1
FELDMAN DESIGN COMPANY LIMITED INTERIOR ARCHITECTS AND DESIGNERS 45 Southgate Avenue, Finsbury London N4 3JL Telephone 0181 346 8502 Facsimile 0181 346 0556	
PROJECT 5a PILGIMS LANE NW3	
CLIENT Mr A Goldberg	
DRAWING FRONT ELEVATION AND GARDEN PLAN	
DRAWN BY mf	SCALE 1:50
DRAWING NUMBER PL 05	DATE sept 97