



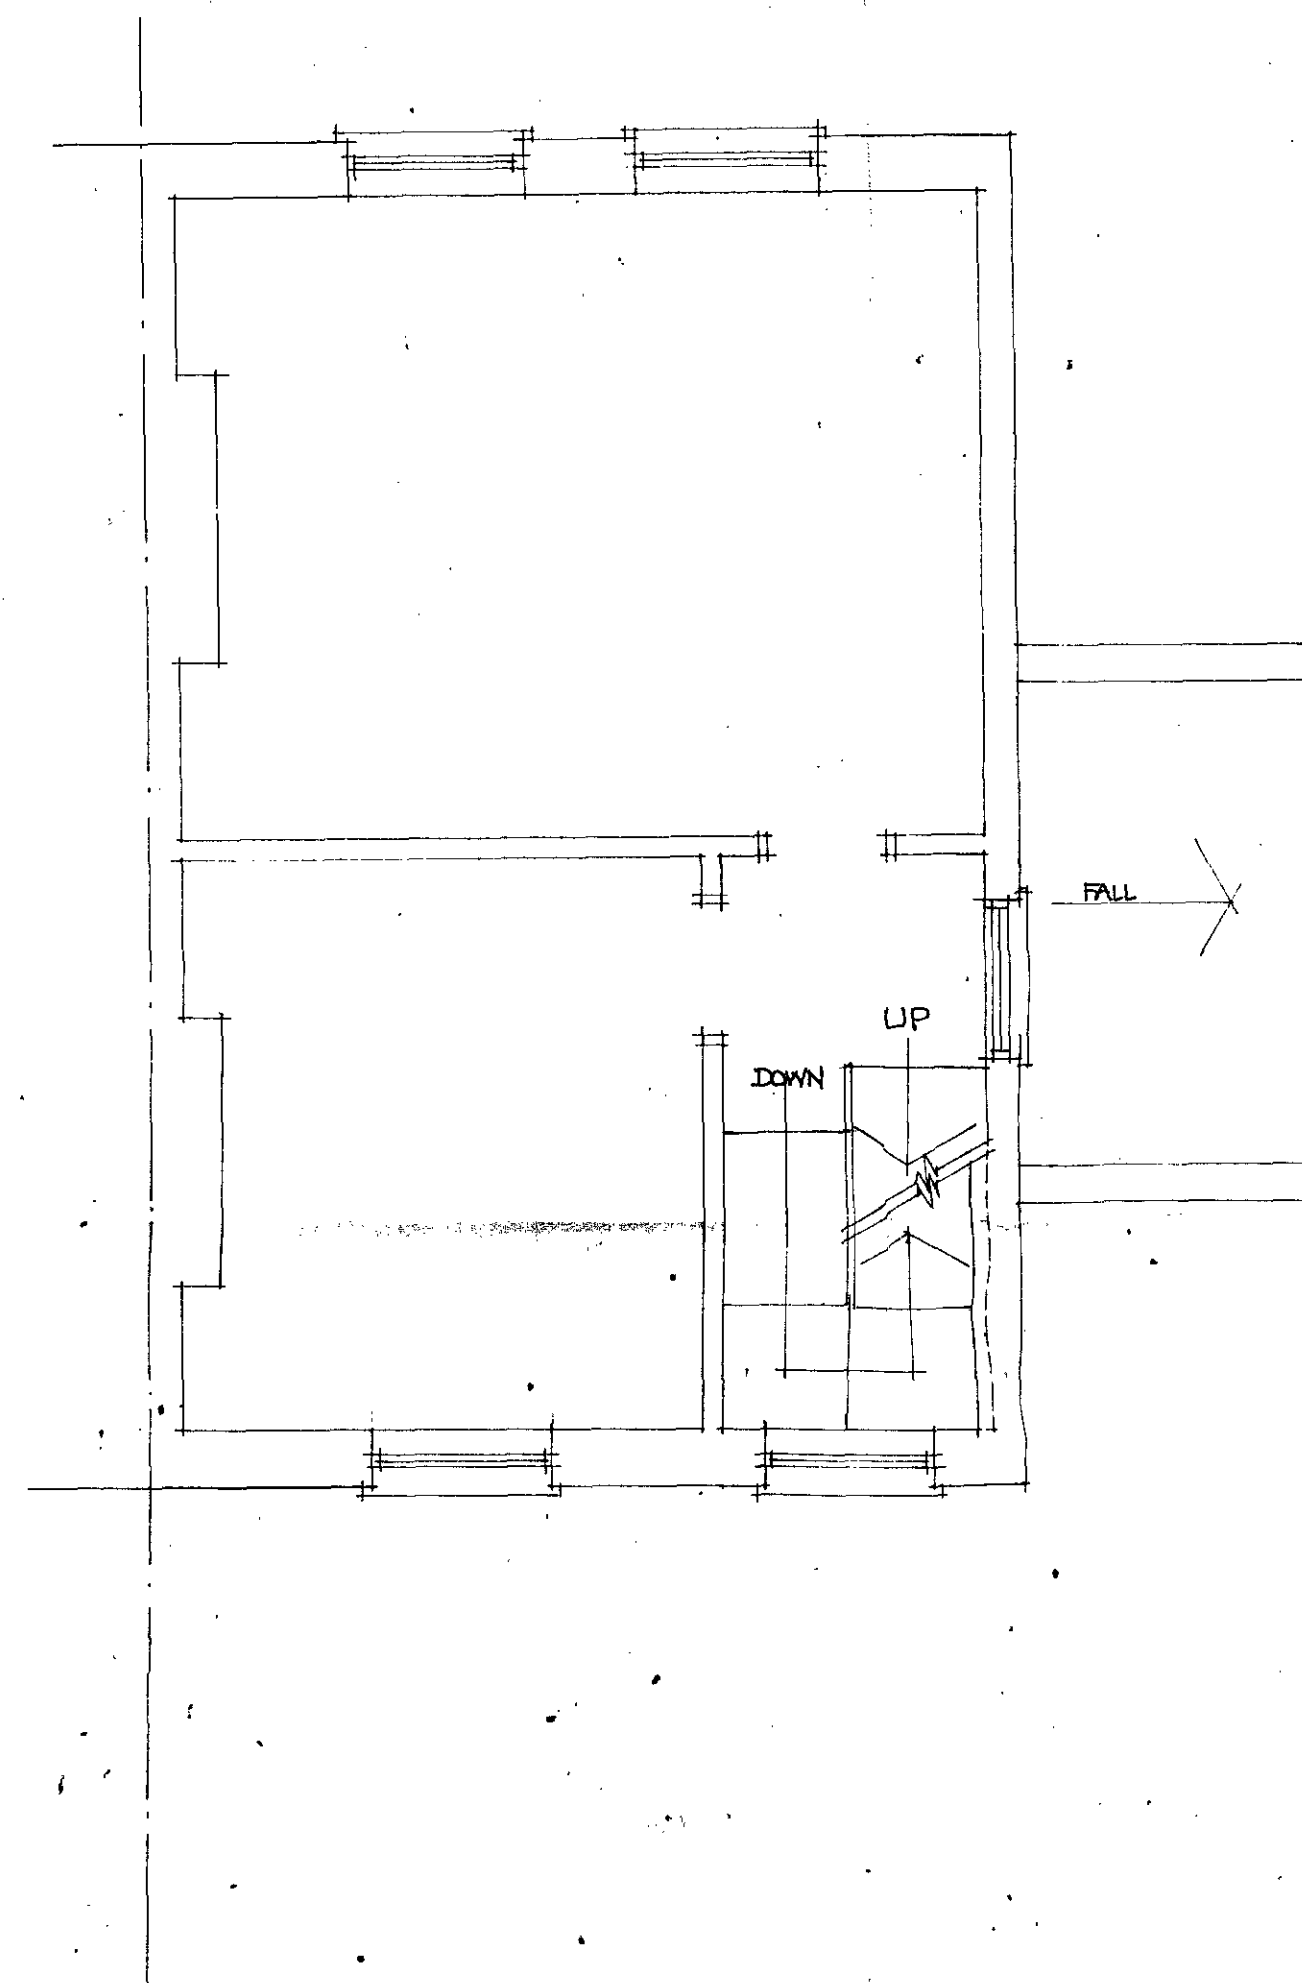

SECOND FLOOR PLAN.

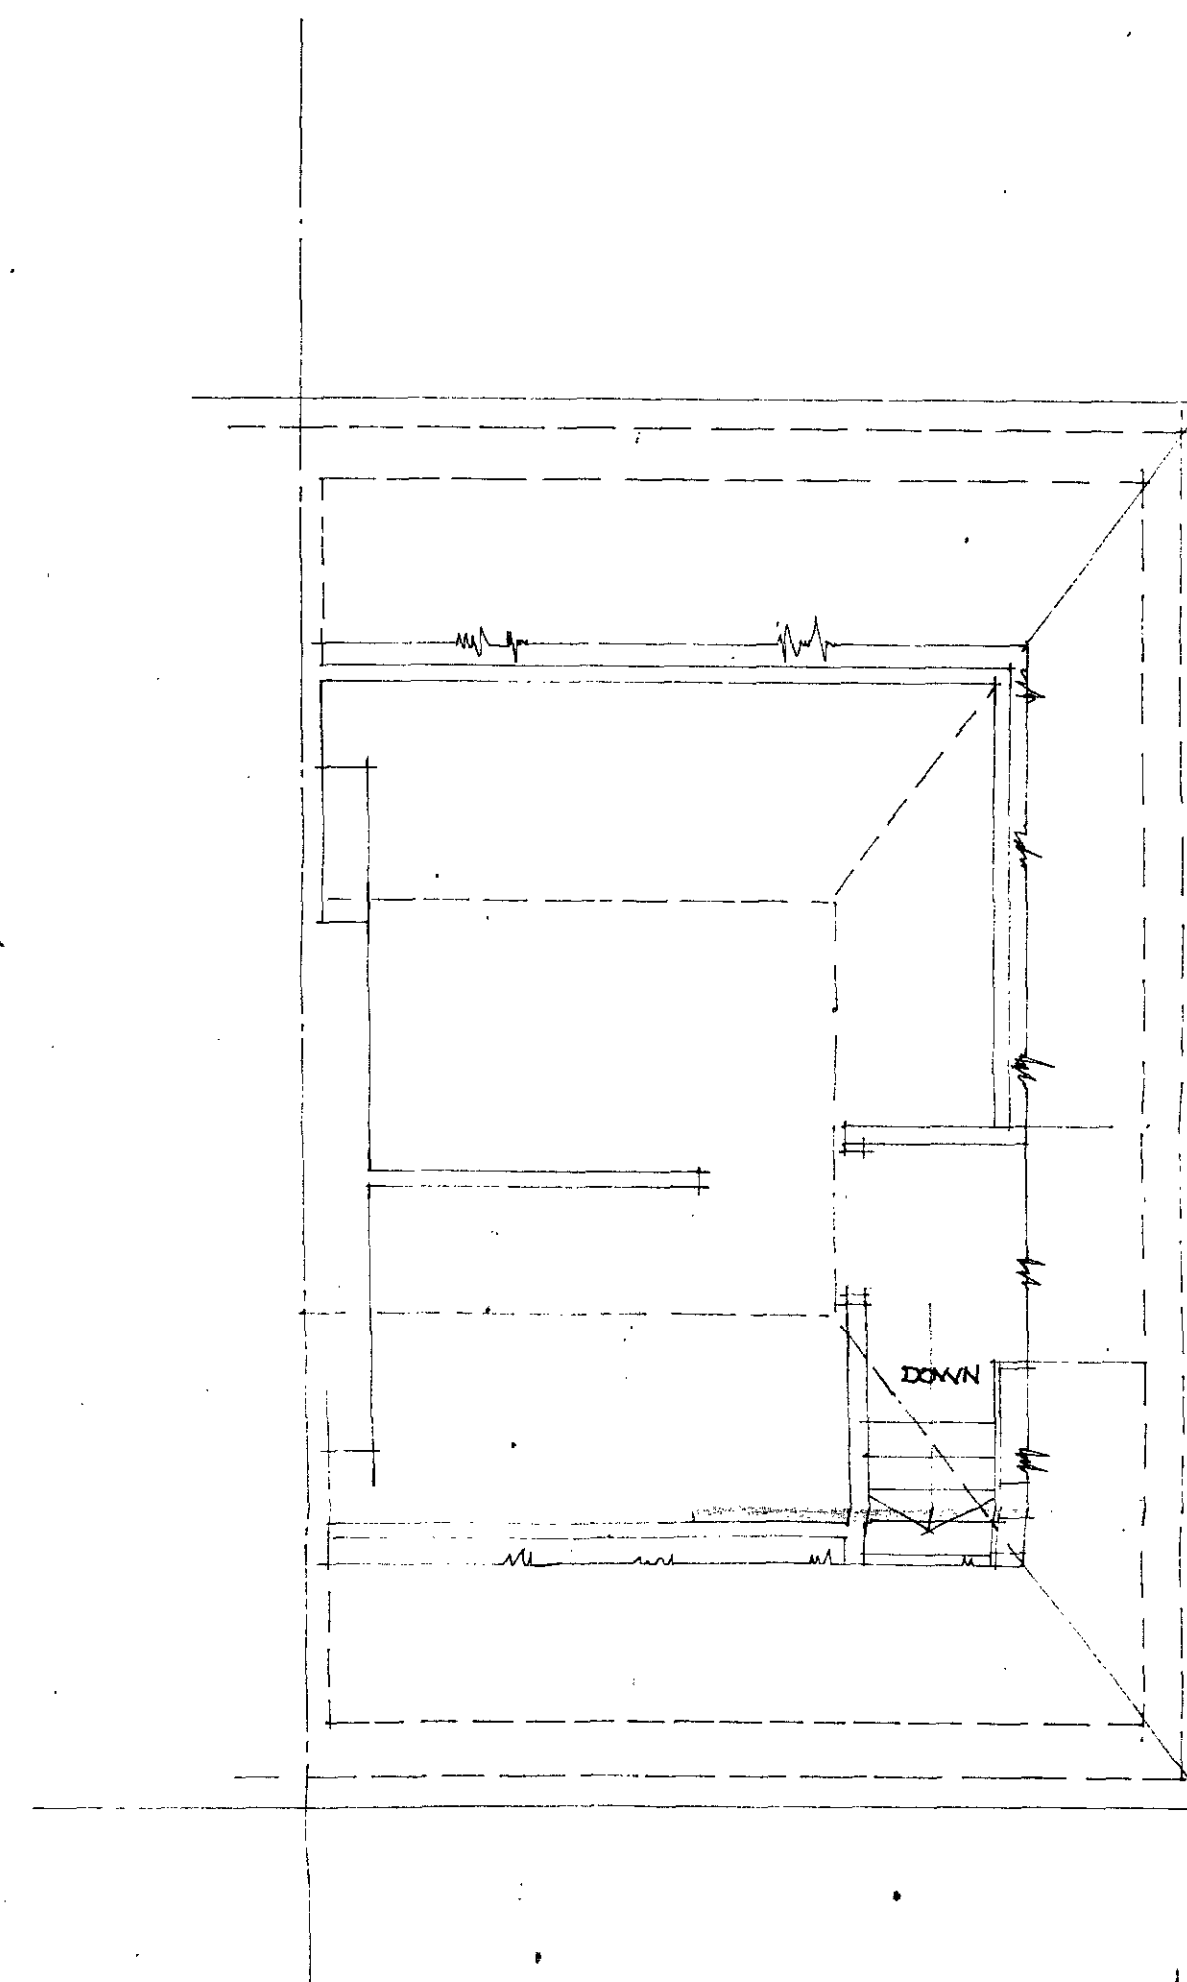

THIRD FLOOR PLAN

Fig 9 18 16056


EXISTING SECOND FLOOR
+ THIRD FLOOR PLANS

102 BURGHLEY ROAD
LONDON NW5


MENAGE CHRISTOPHIDES
ARCHITECTS
2 GROVE AVENUE
LONDON N10
tel 01-883 4187

SCALE 1/4"=10'
DATE feb 73
DRAWN SC

312-02

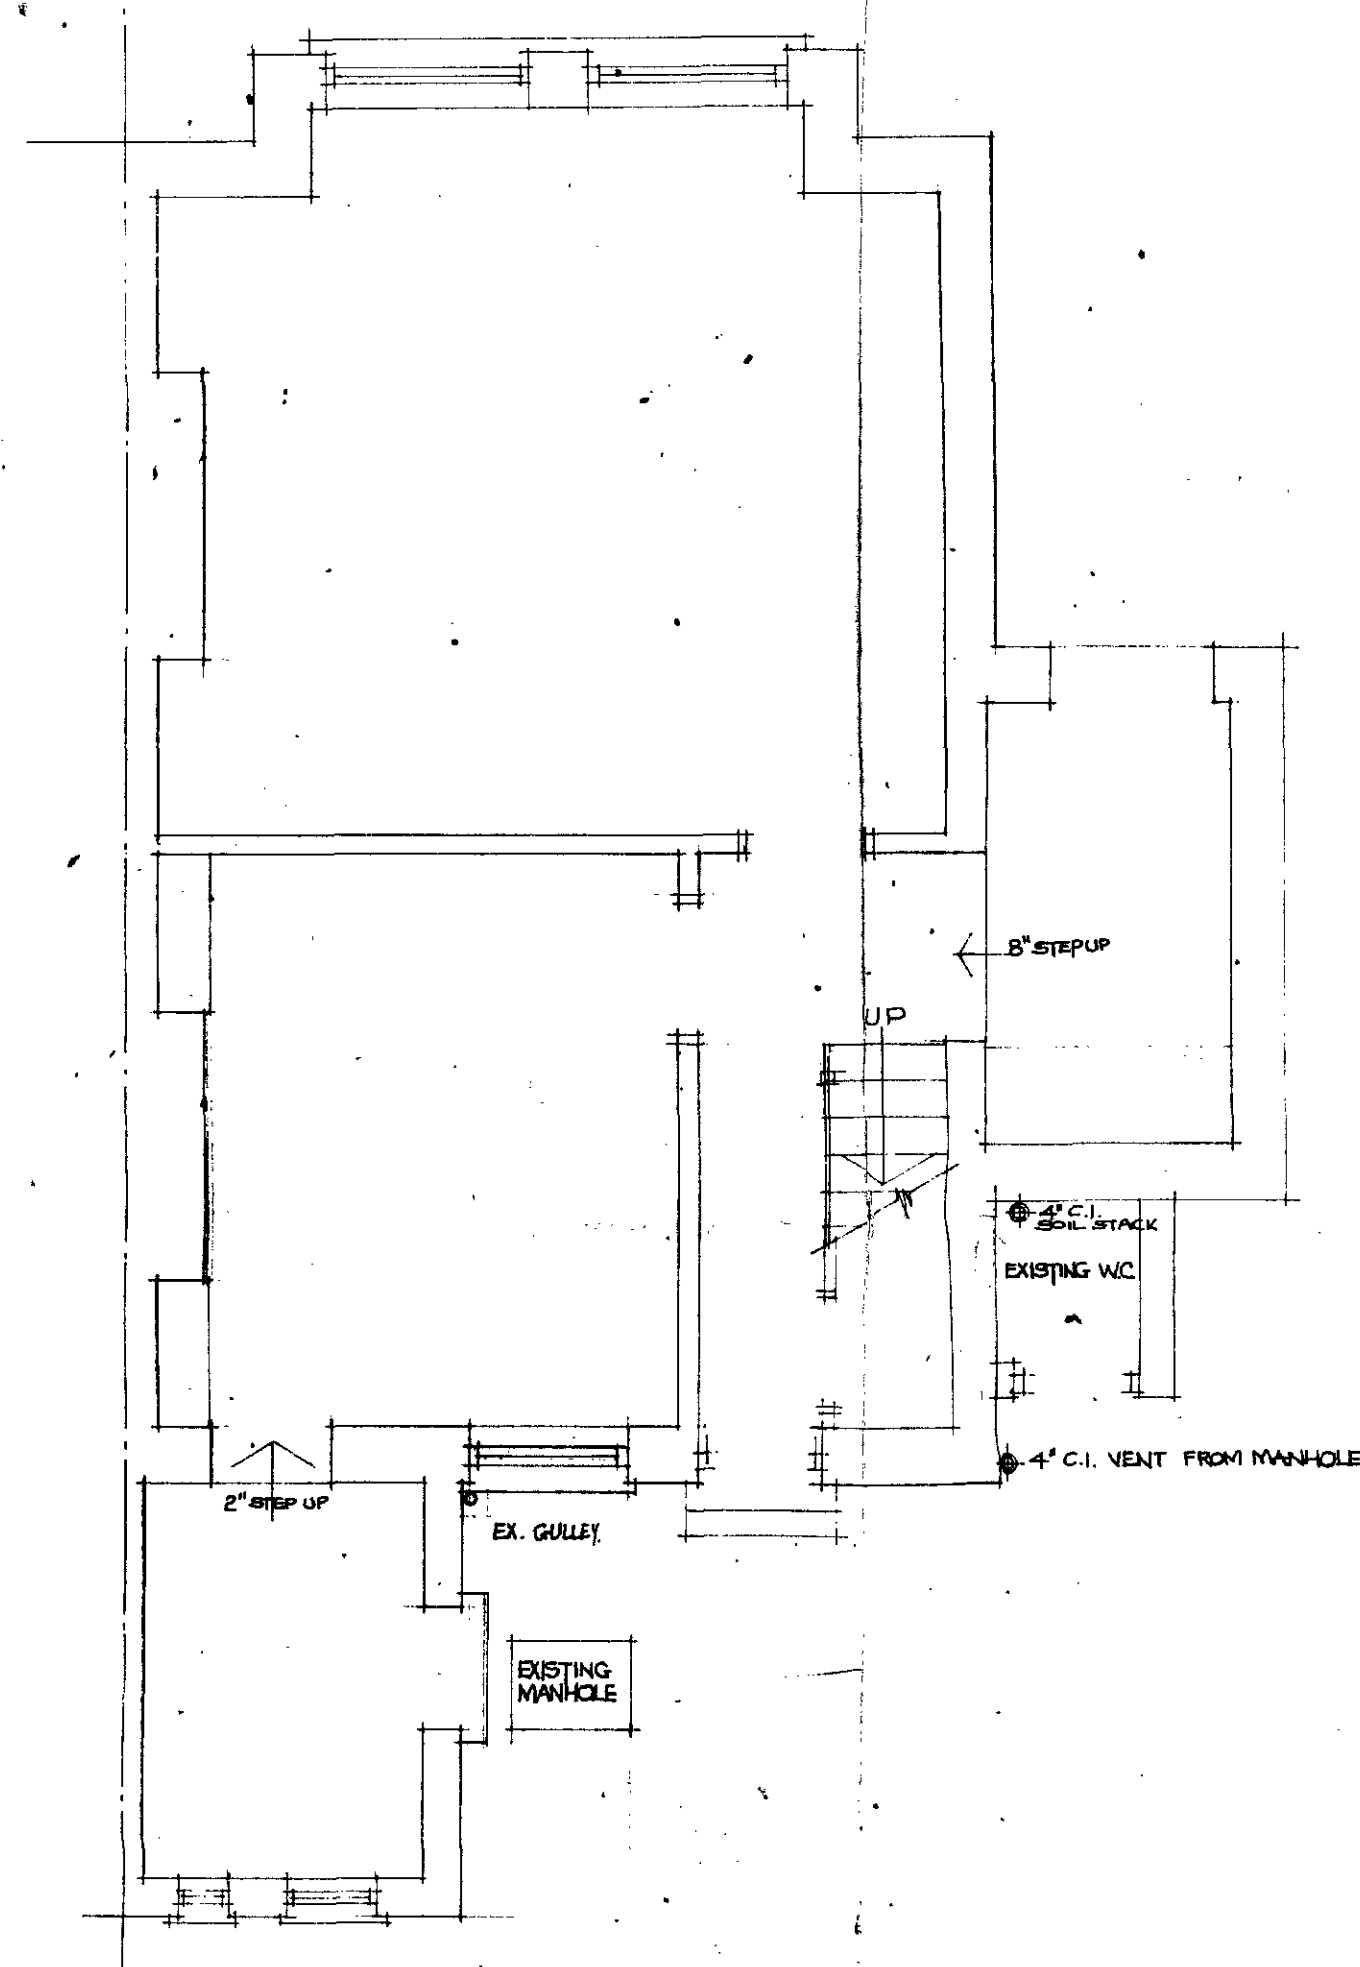

GROUND FLOOR PLAN

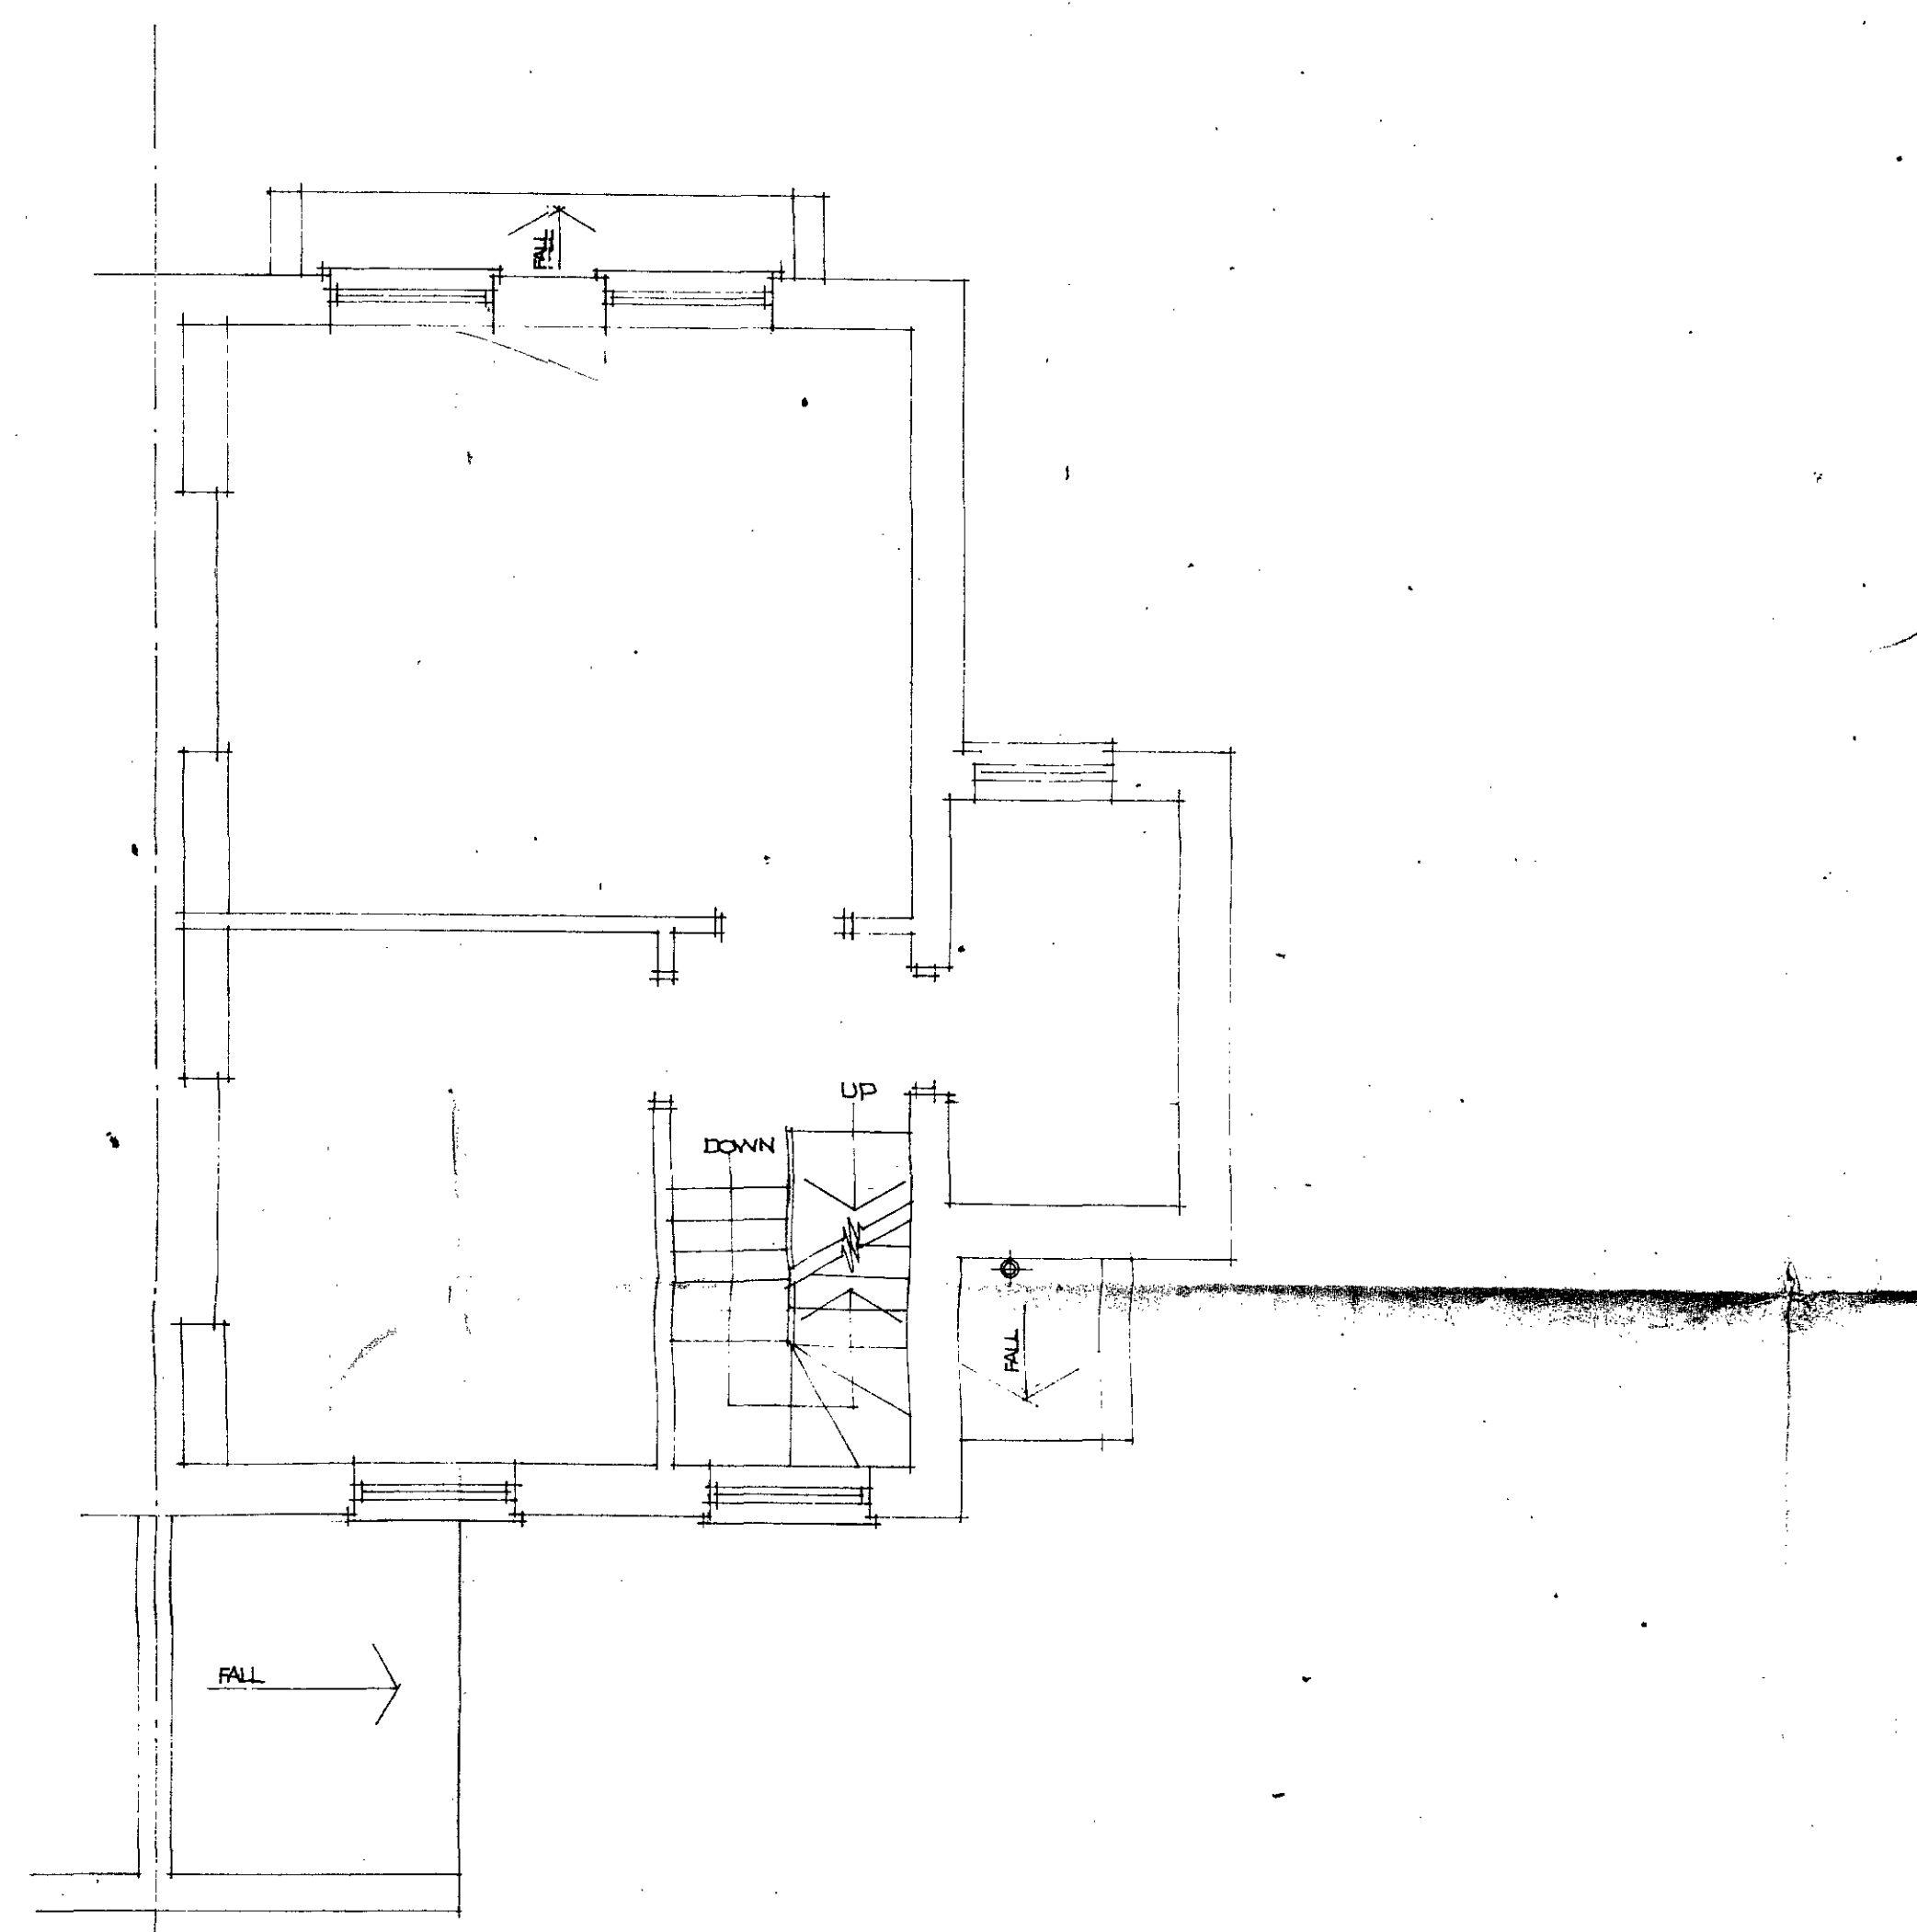

FIRST FLOOR PLAN

CASE COPIES
LONDON BOROUGH OF CAMDEN
PLANS APPROVED
31 JUL 1973
ON BEHALF OF THE COUNCIL

ET/2 9 18 16056


EXISTING GROUND FLOOR
+ FIRST FLOOR PLANS.

102 BURGHLEY ROAD
LONDON NW5


MENAGE CHRISTOPHIDES
ARCHITECTS
2 GROVE AVENUE
LONDON N10
tel. 01-883 4187

SCALE $\frac{1}{4}" = 1'0"$
DATE Feb 73
DRAWN S.C.


312-01

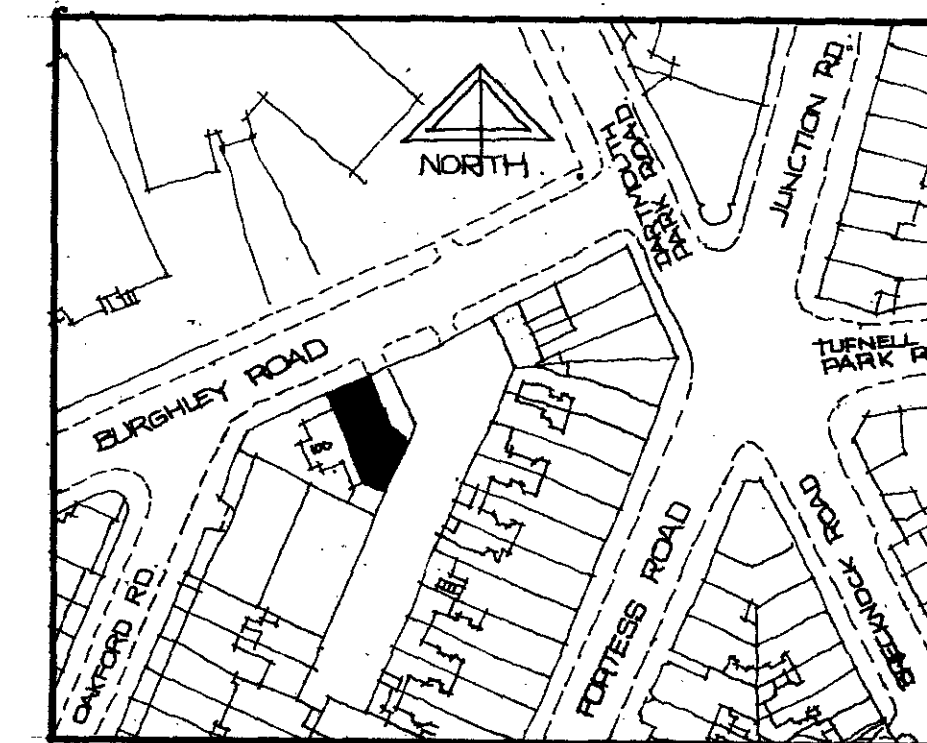

LOCATION PLAN SCALE 1:1250

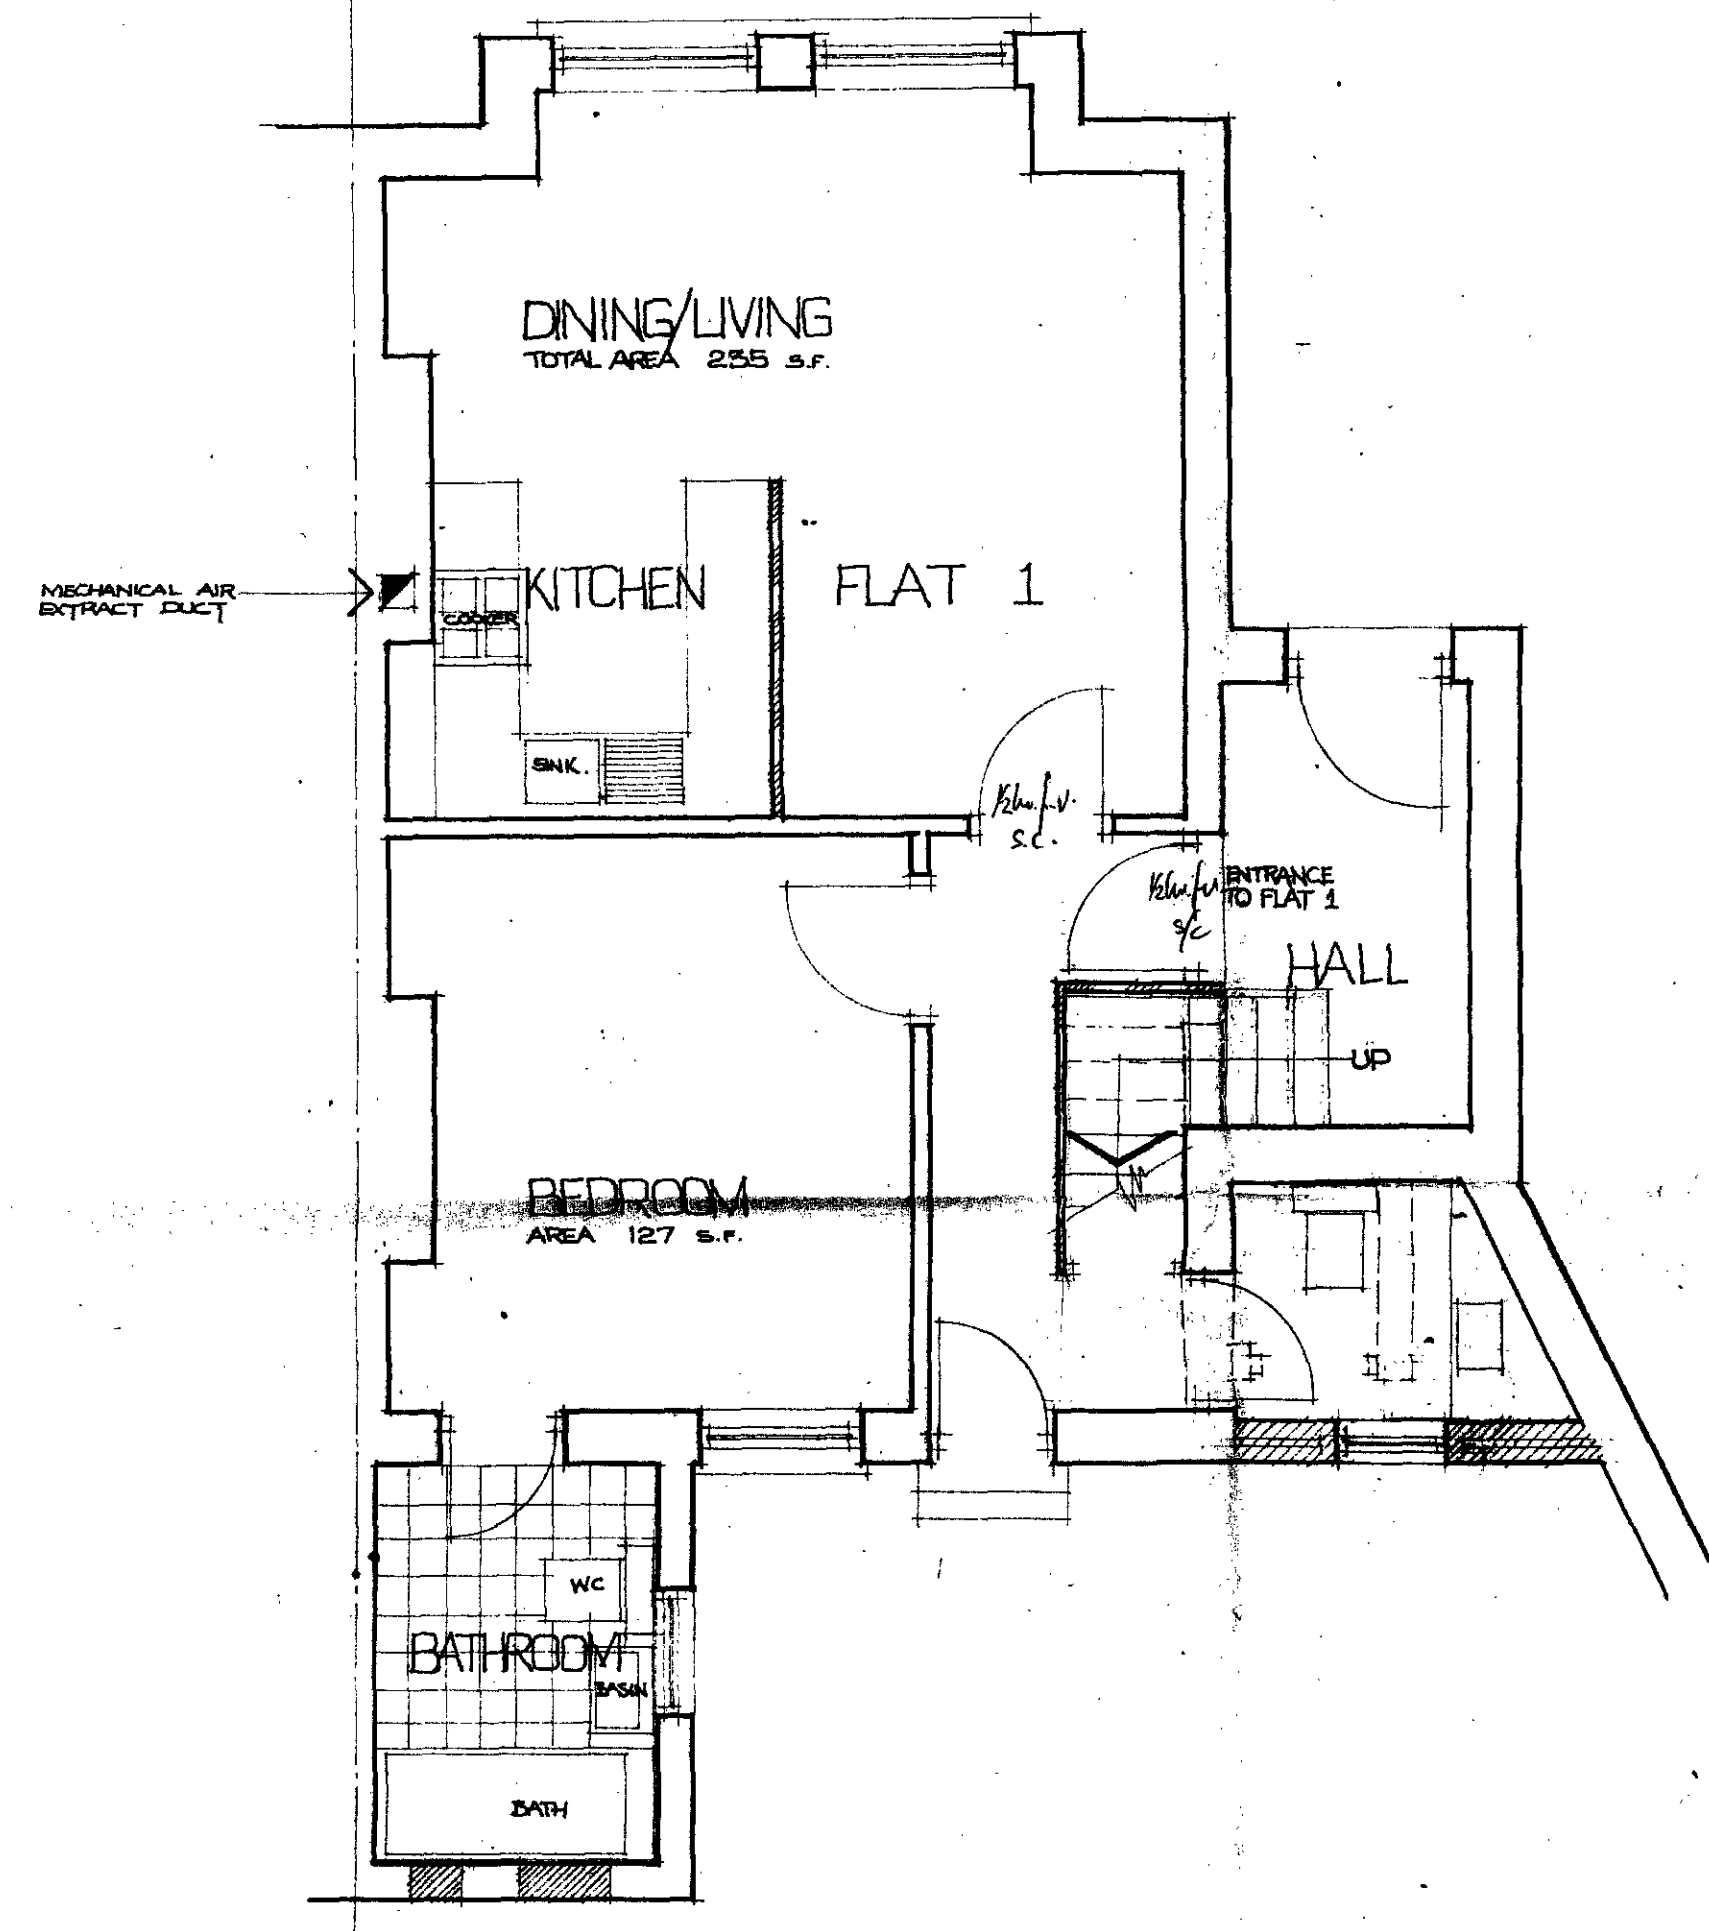

GROUND FLOOR PLAN

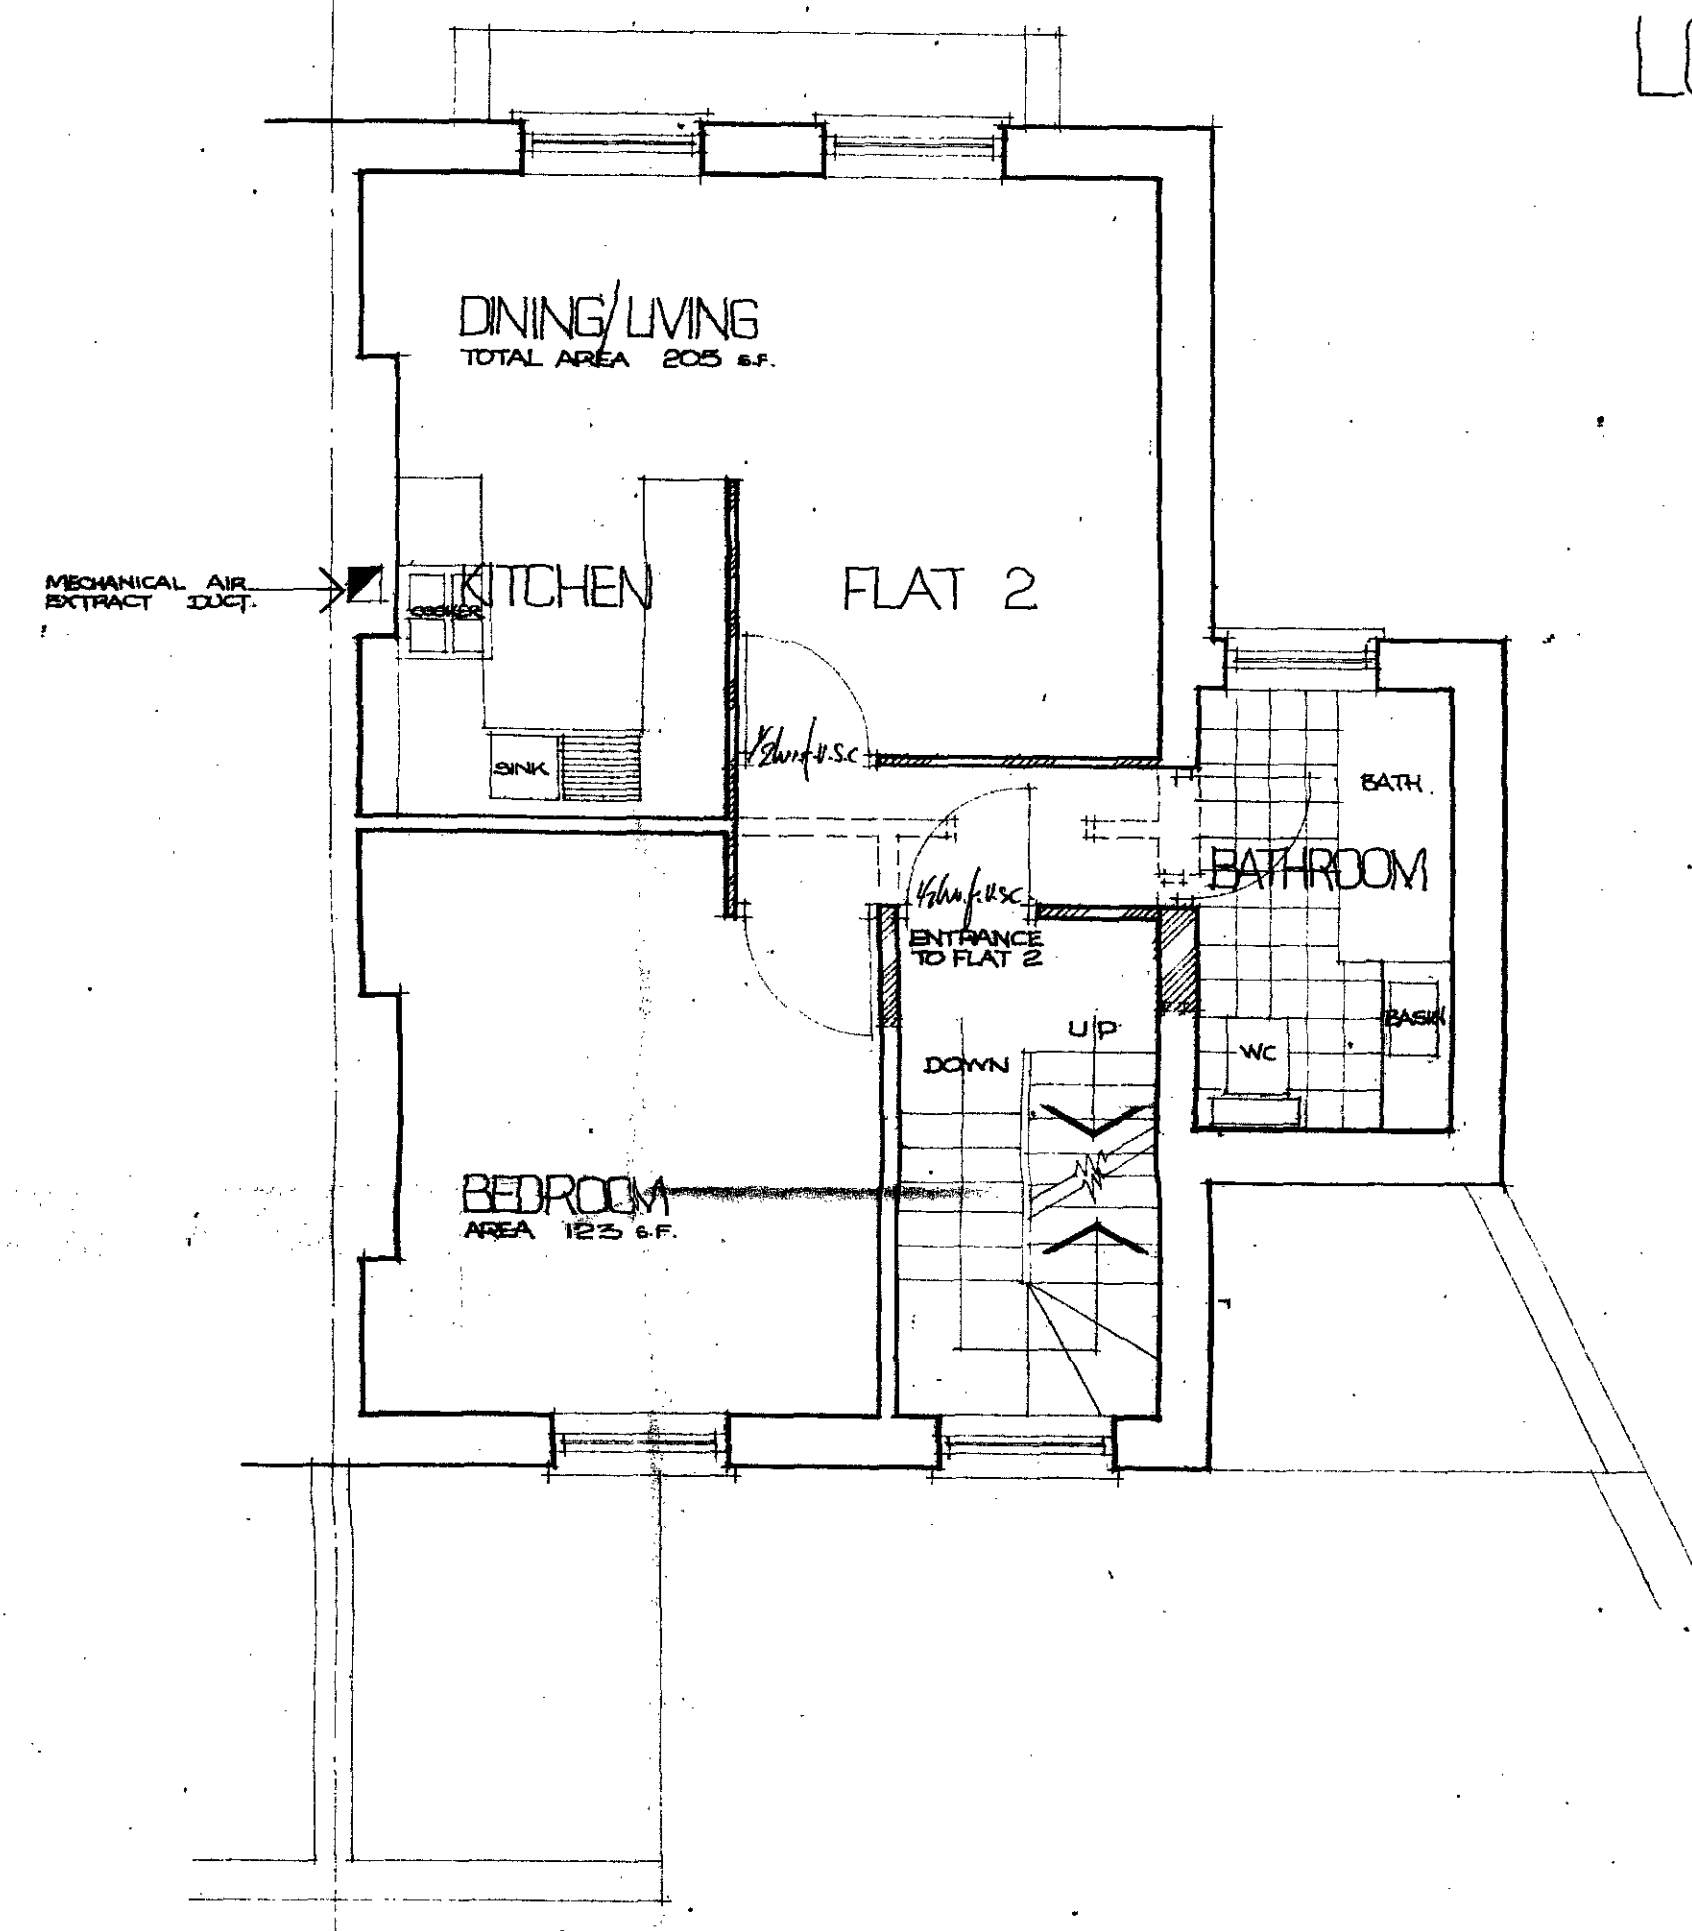

FIRST FLOOR PLAN

E12 9 18 16056


GROUND + FIRST FLOOR PLANS

PROPOSED ALTERATIONS TO
102 BURGHLEY ROAD
LONDON NW5.


MENAGE CHRISTOPHIDES
ARCHITECTS
2 GROVE AVENUE
LONDON N10.
tel. 01-883 4187

SCALE 1/4" = 1'0"
DATE feb 73
DRAWN S.C.

312-03

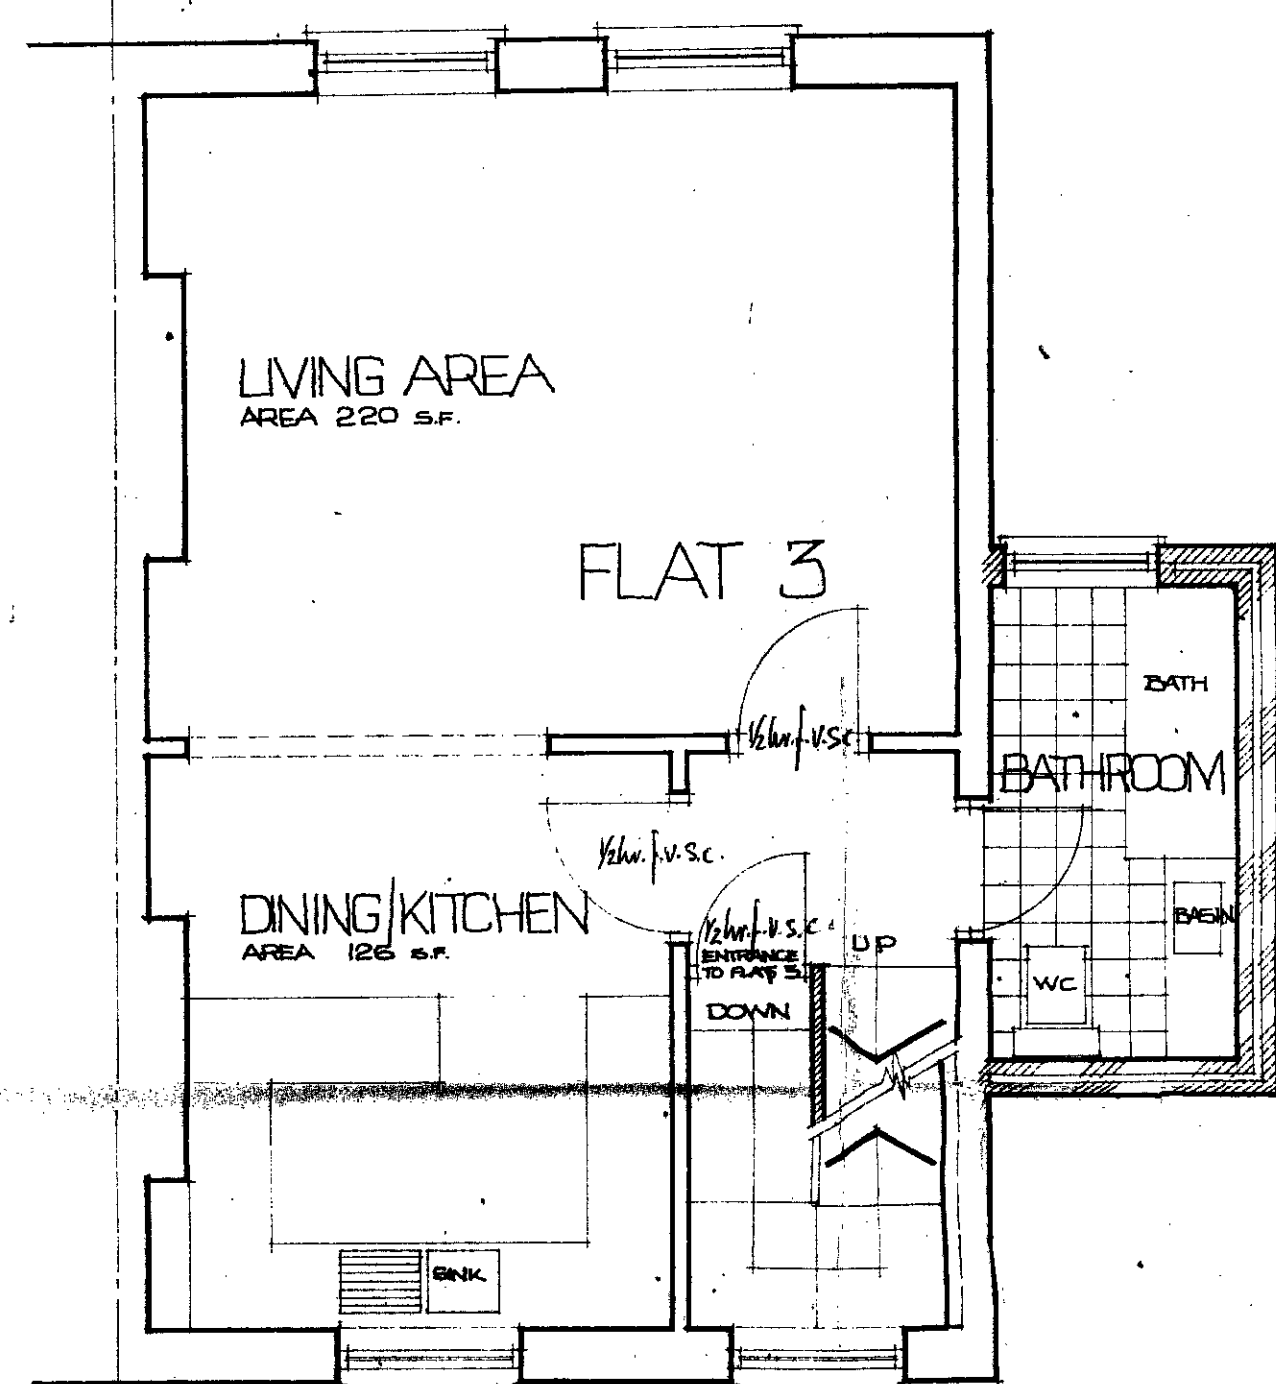

SECOND FLOOR PLAN

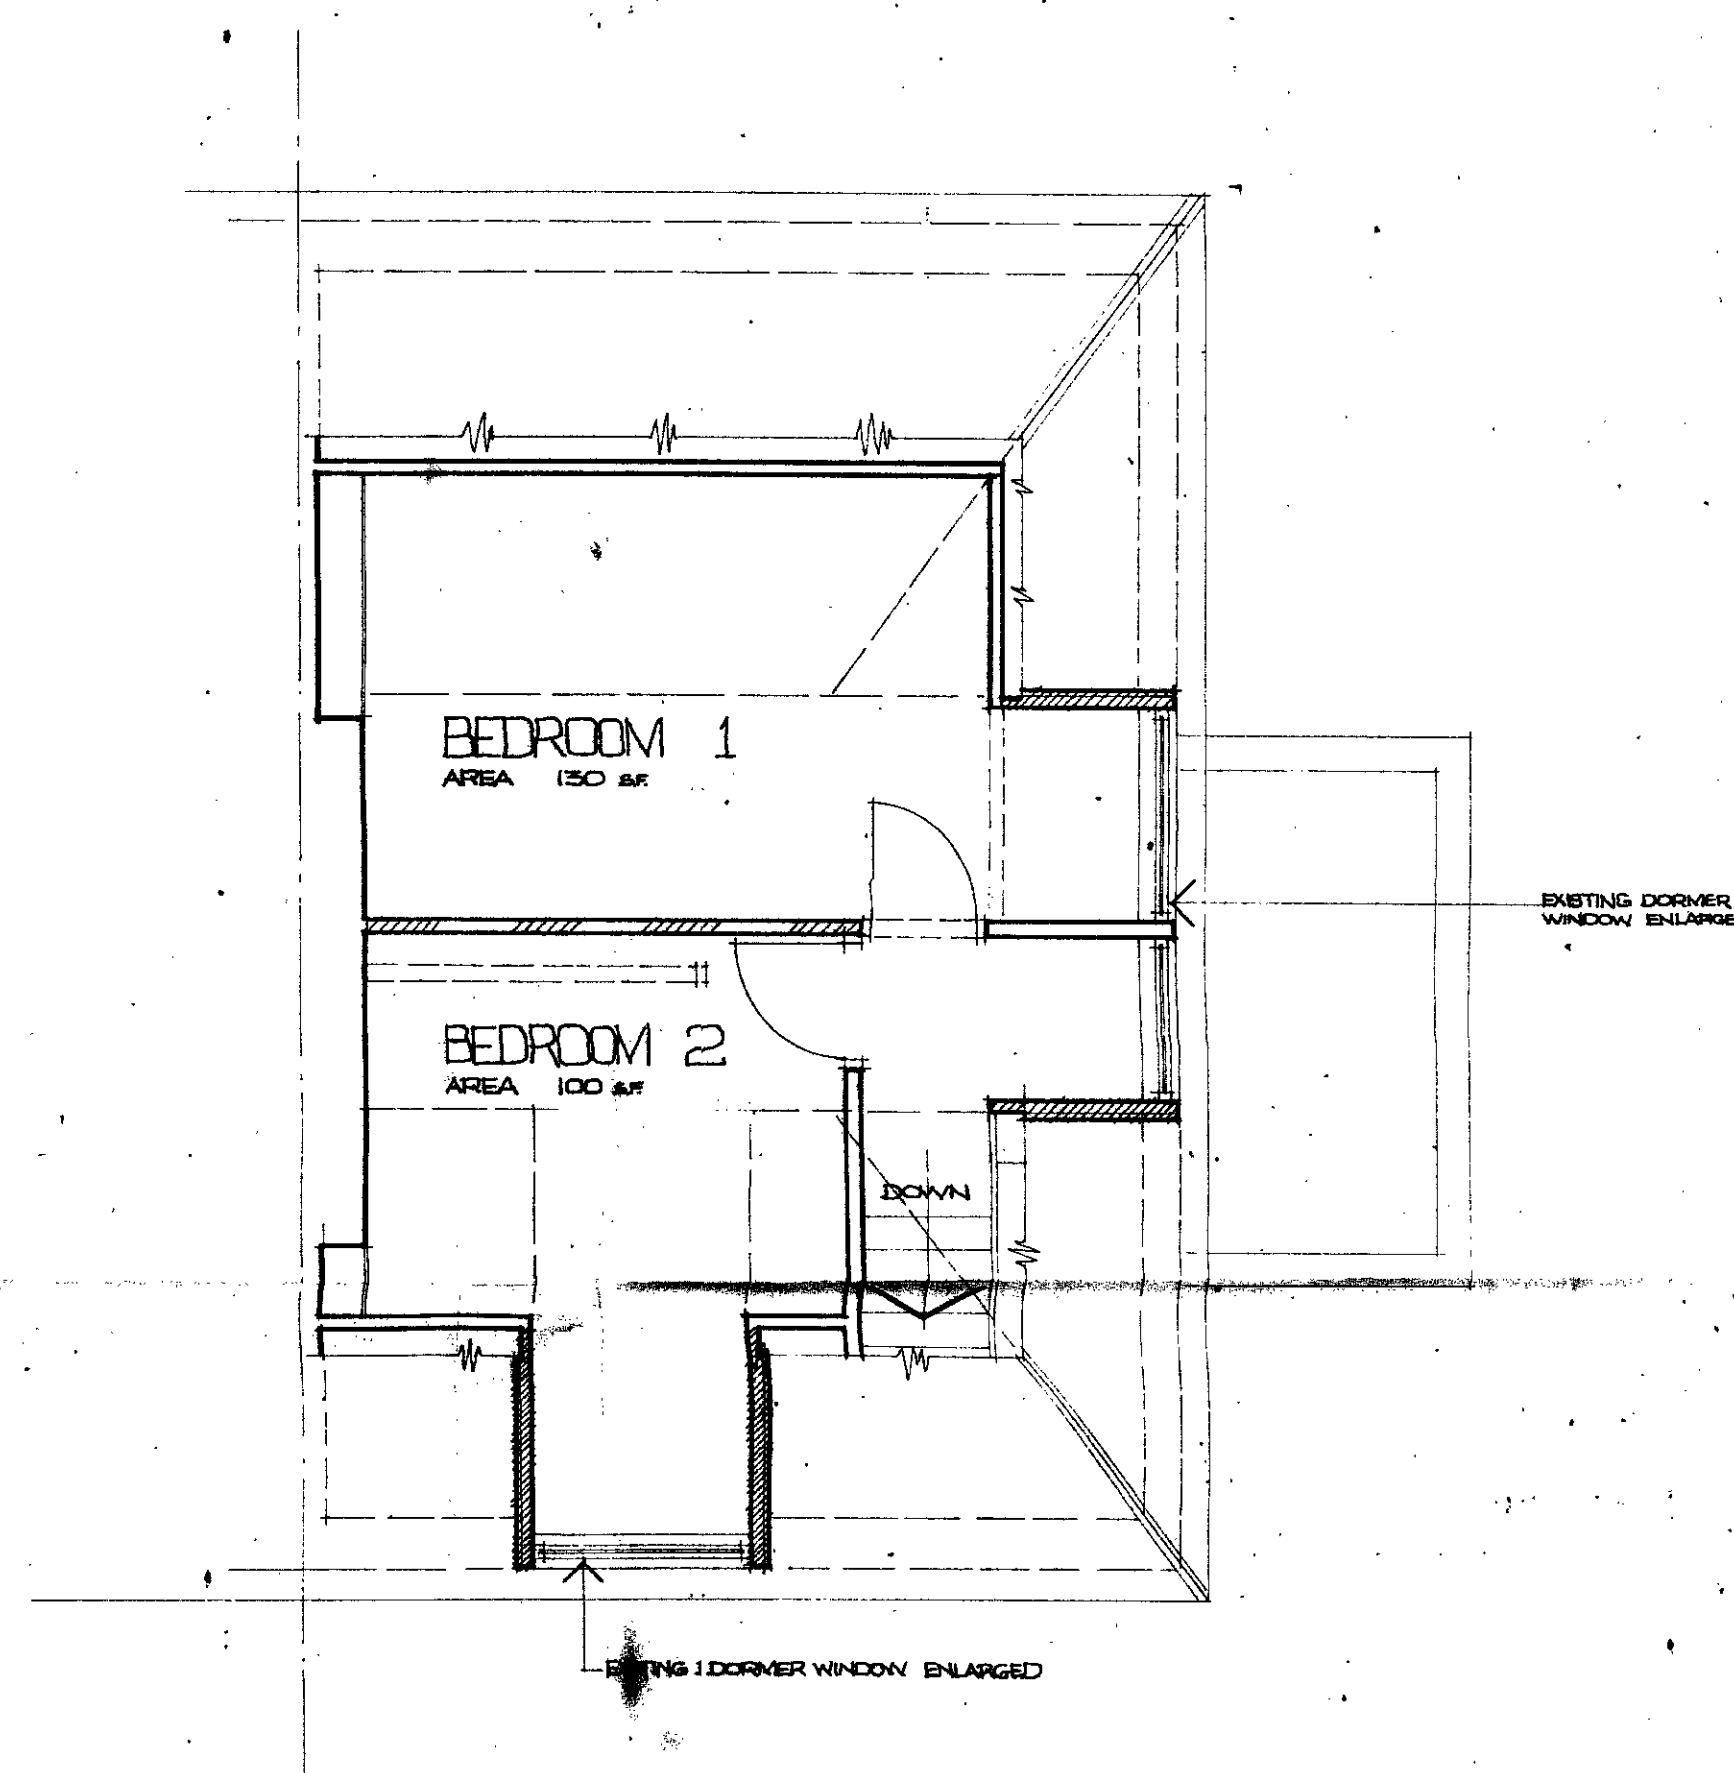

THIRD FLOOR PLAN

ET2 9 18 16056

SECOND+THIRD FLOOR PLANS

PROPOSED ALTERATIONS TO
102 BURGHLEY ROAD
LONDON NW5.


MENAGE CHRISTOPHIDES
ARCHITECTS
2 GROVE AVENUE
LONDON N10
tel 01-283 4187

SCALE 1/4"=1'0"
DATE Feb 73
DRAWN S.C.

312-04



FRONT ELEVATION

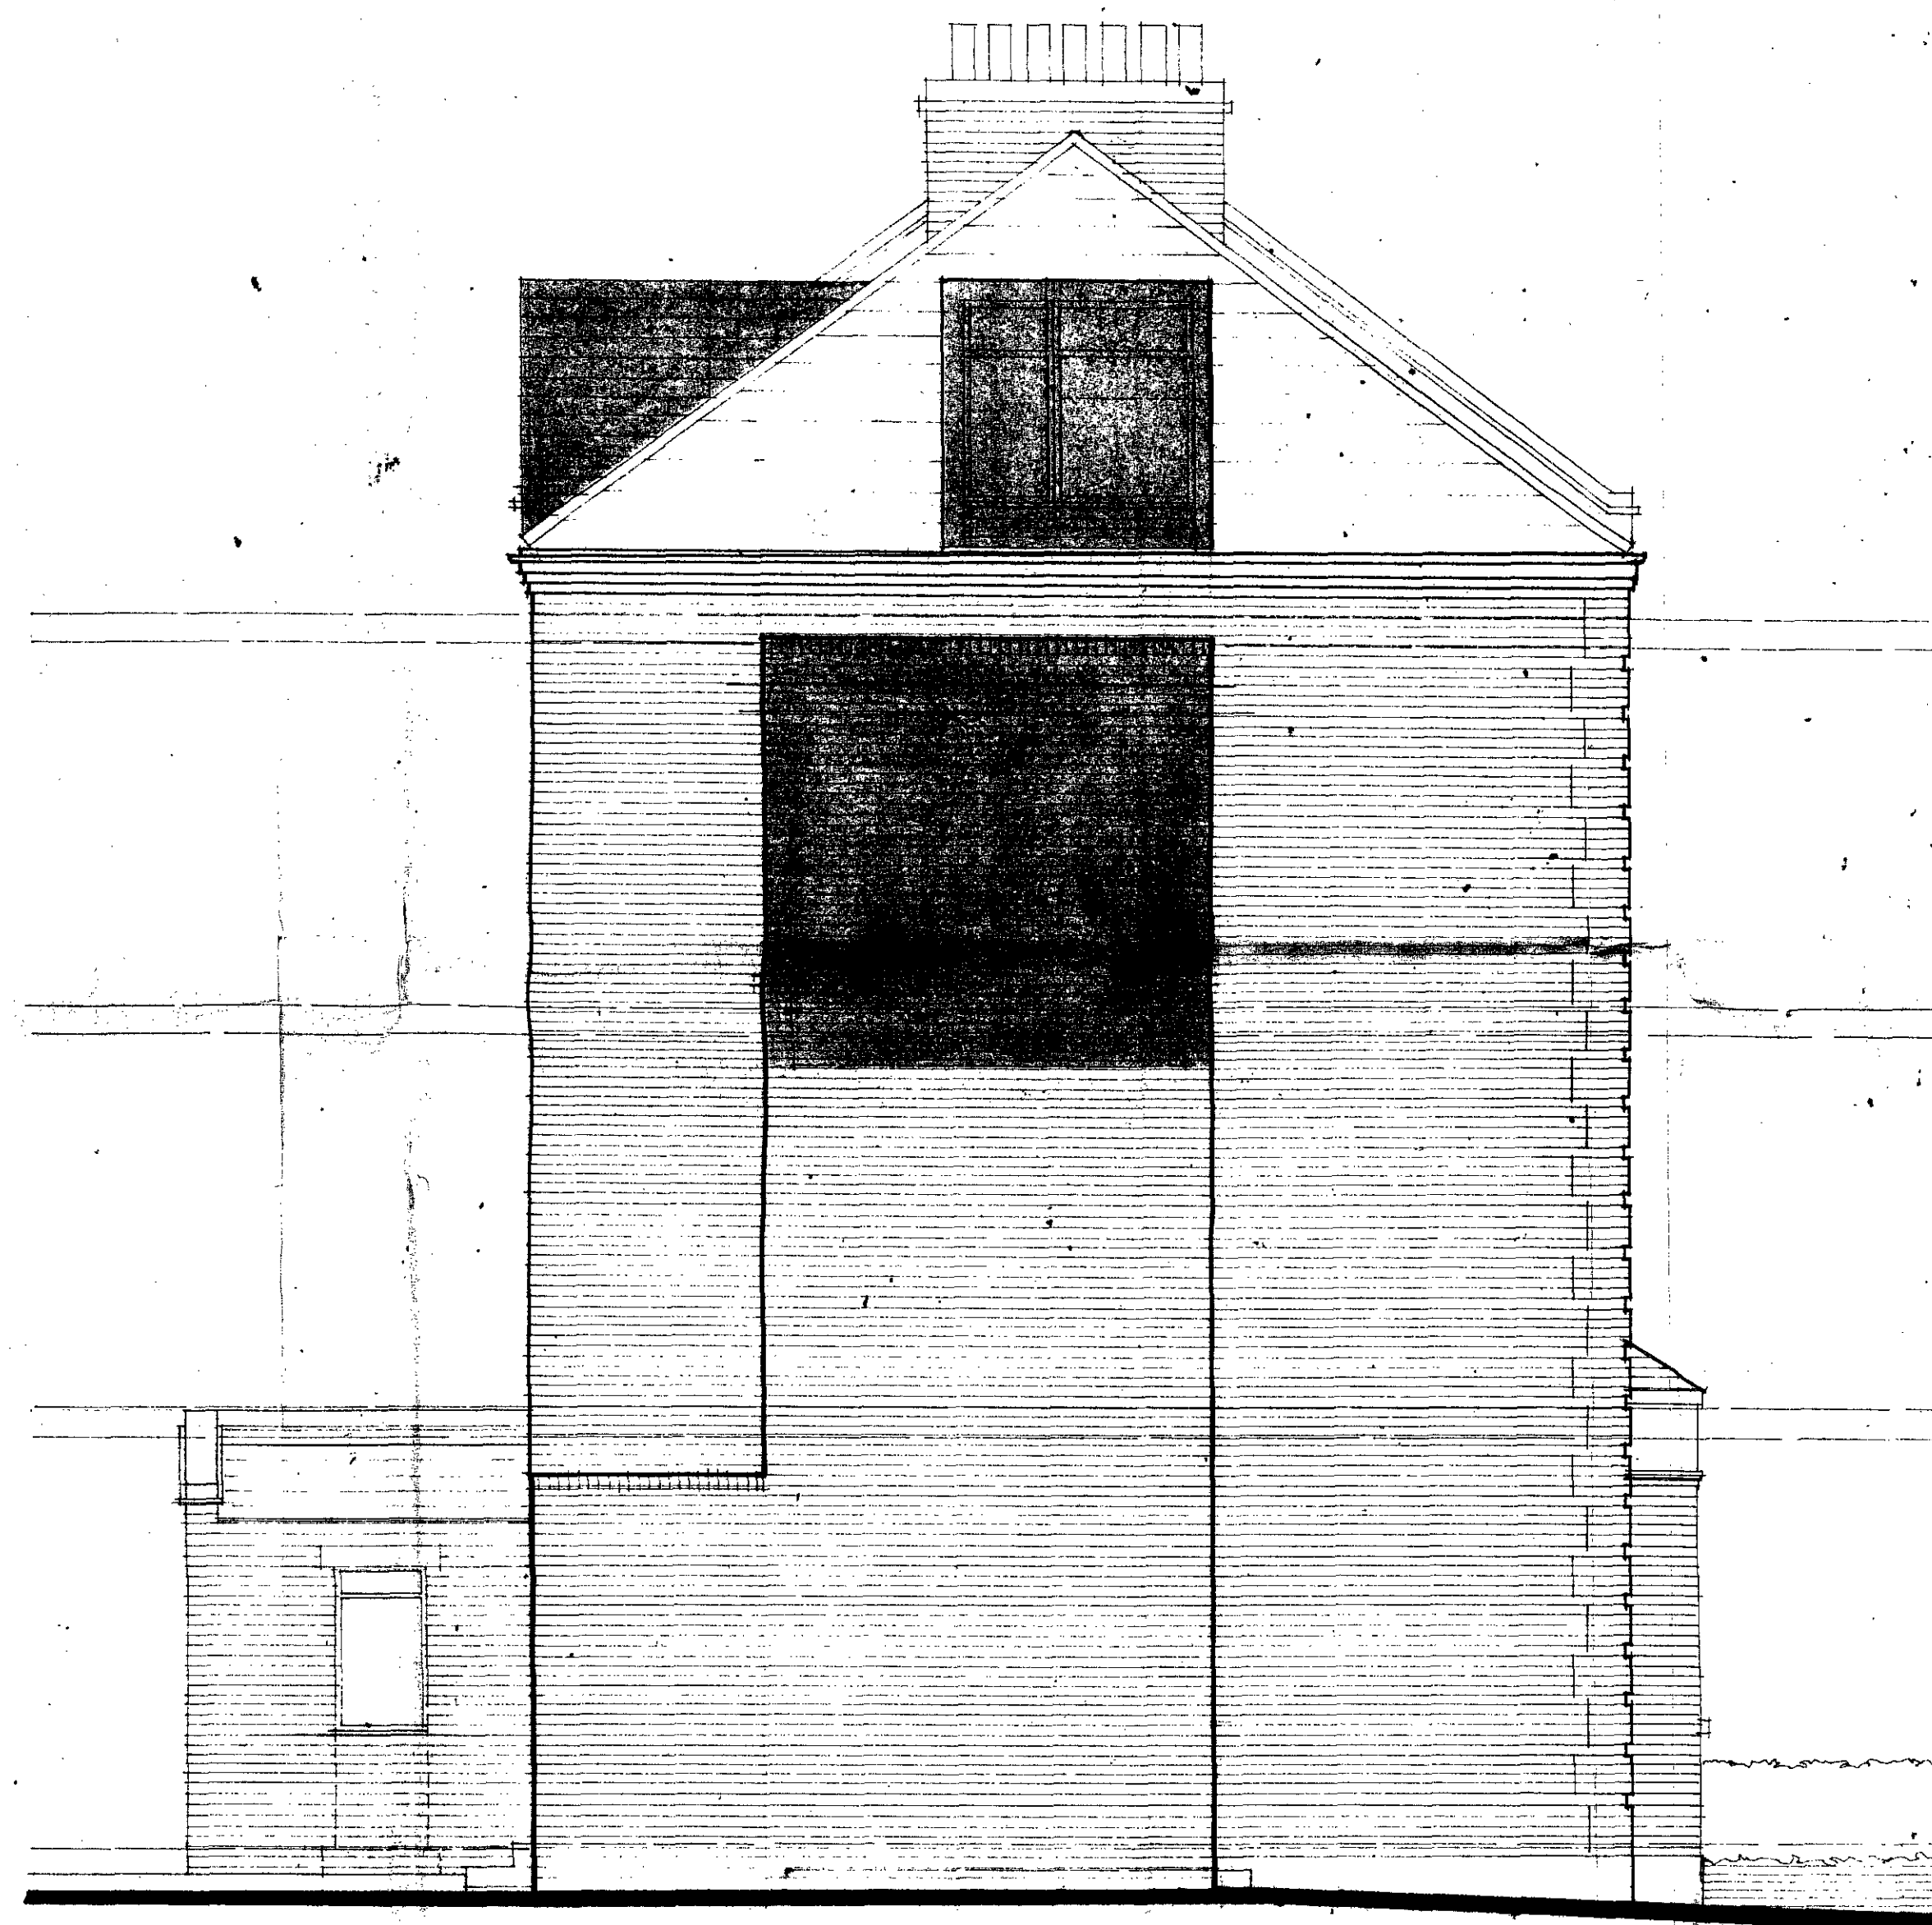

SIDE ELEVATION

21/E2/9/18/16056

ELEVATIONS

PROPOSED ALTERATIONS TO
102 BURGHLEY ROAD
LONDON N.W.5.

MENAGE CHRISTOPHIDES
ARCHITECTS
2 GROVE AVENUE
LONDON N.10.
TEL. 01-883-4187.

SCALE 1/4" = 1'0"
DATE Feb 73
DRAWN S.C.

312-05