



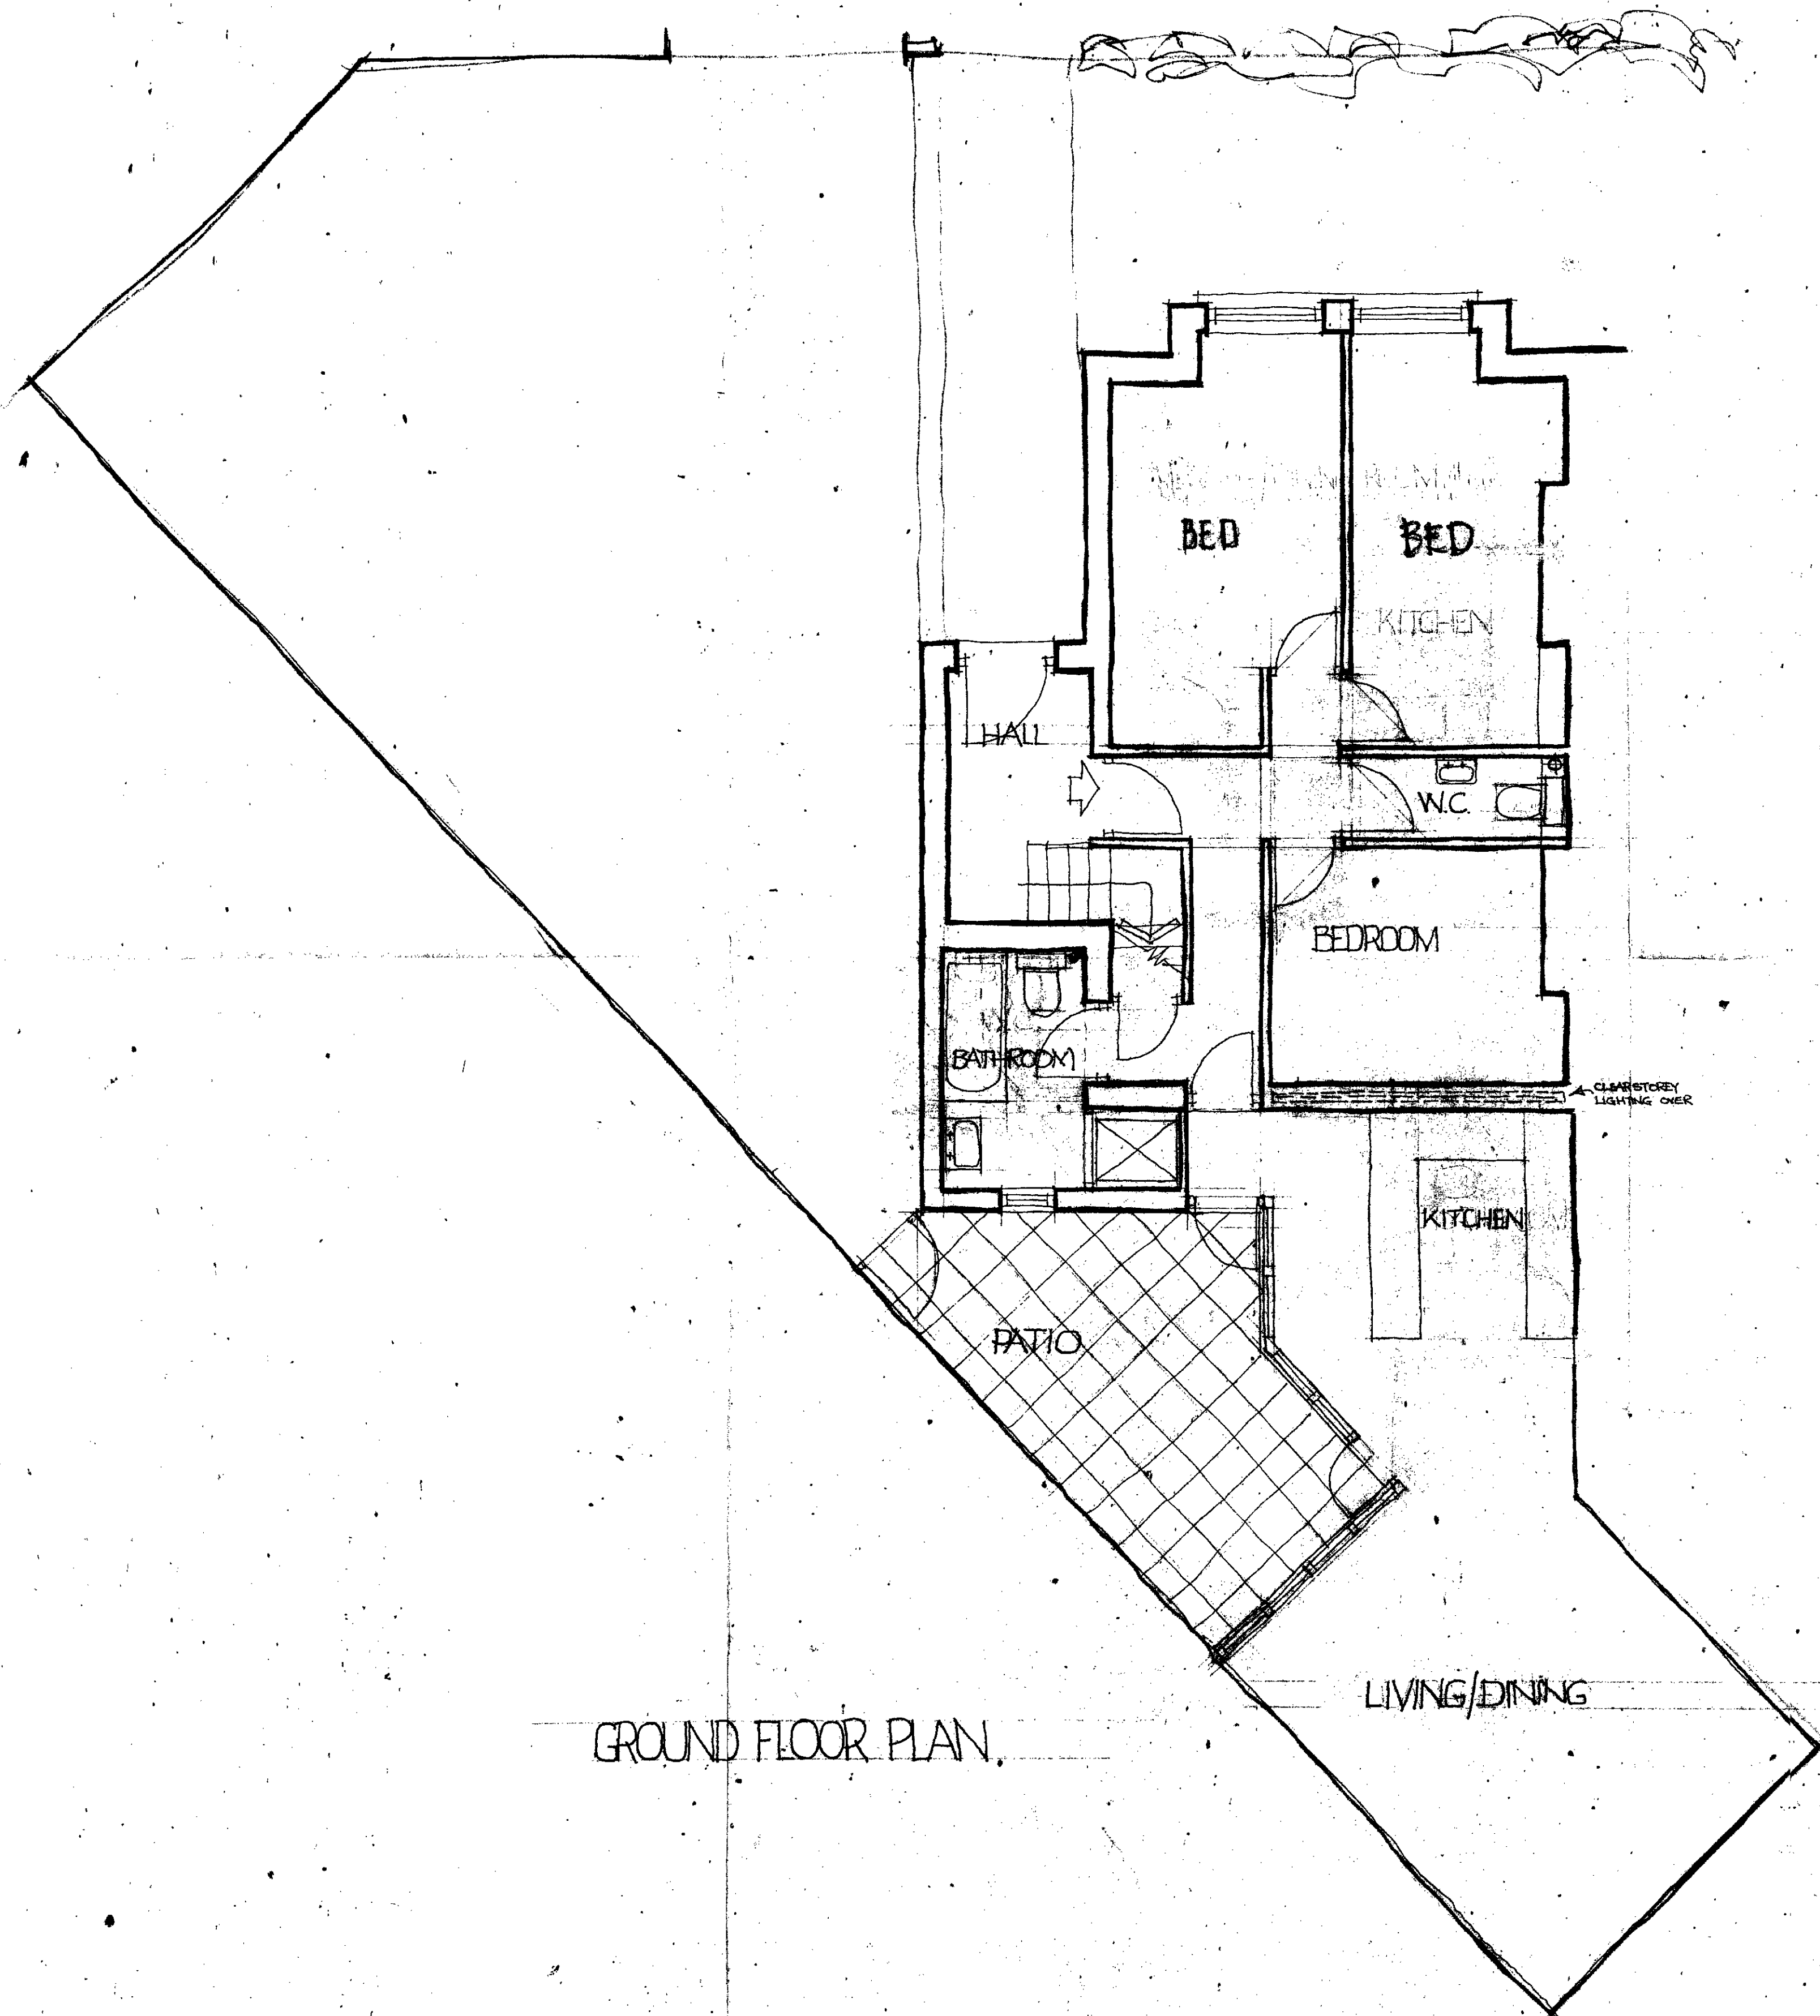

GROUND FLOOR PLAN.

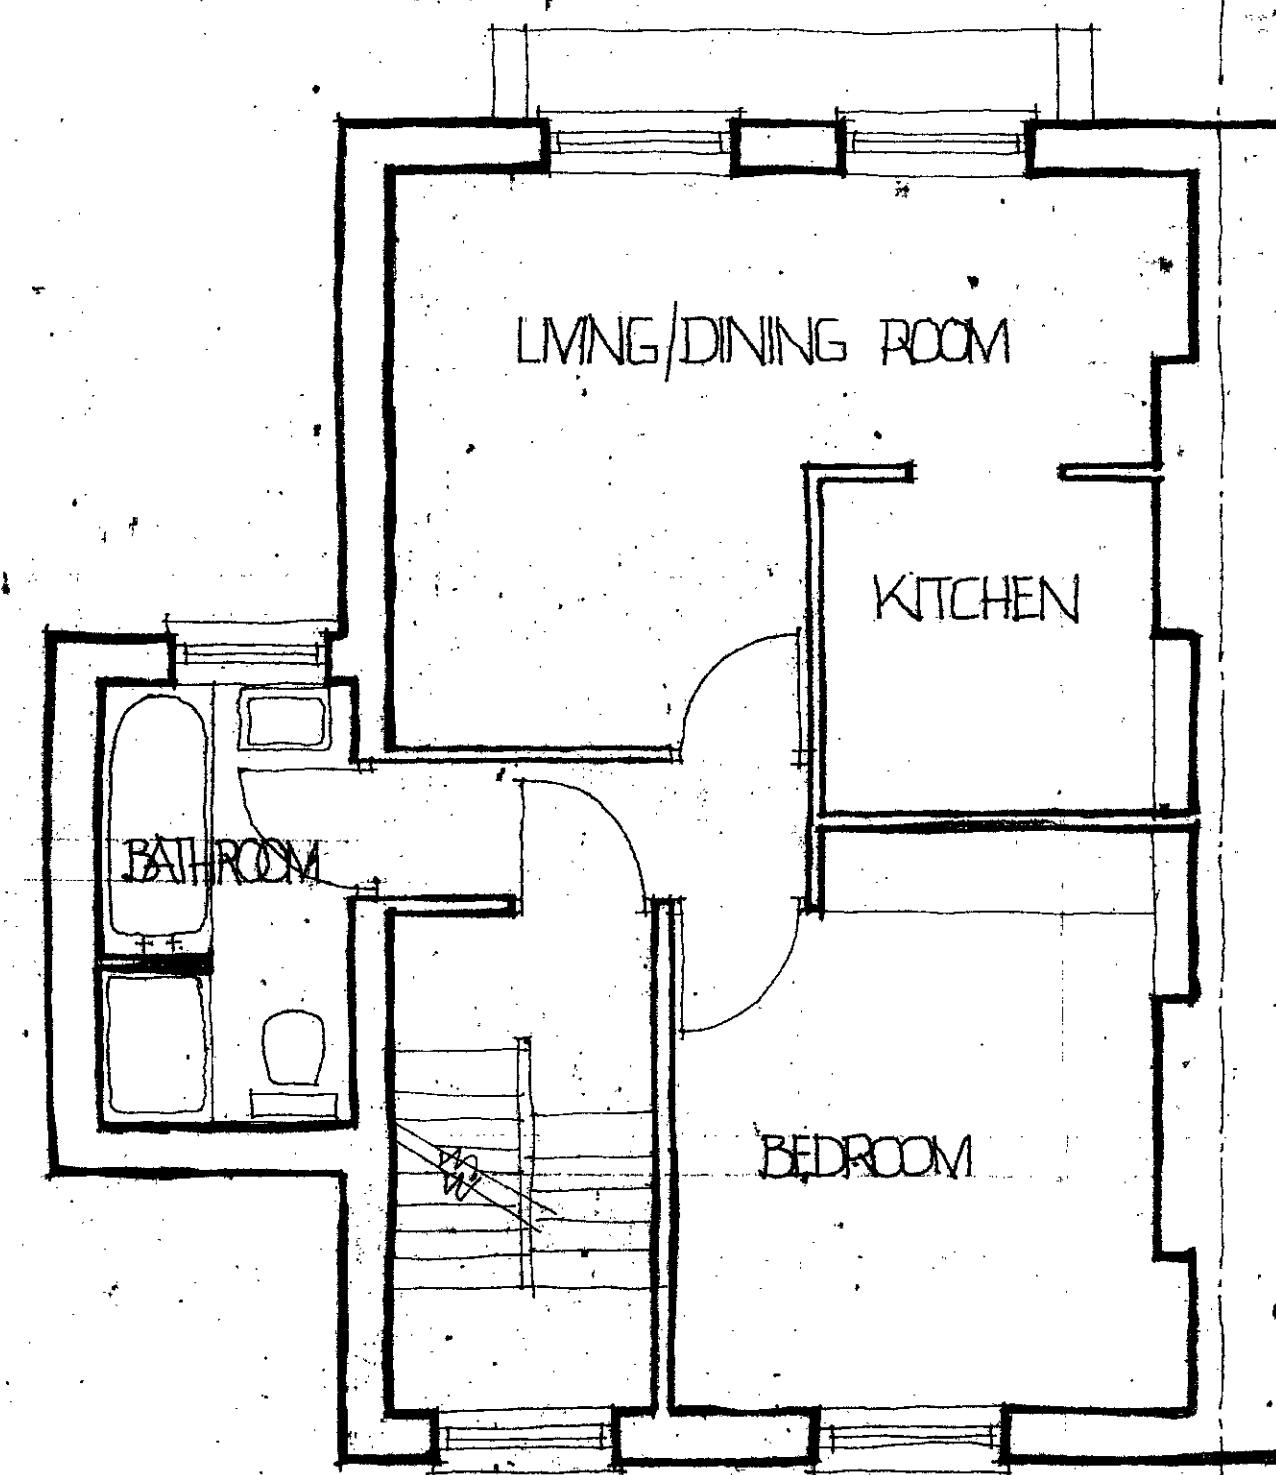

FIRST FLOOR PLAN

CTP/E12/9 120/16950

PROPOSED ALTERATIONS
GROUND+FIRST FLOOR PLANS

100 BURGHEY ROAD
LONDON NW.5.


MENAGE CHRISTOPHIDES
ARCHITECTS
2, GROVE AVENUE
LONDON N.10.
TEL. 01-825 4487.

SCALE 1/4" = 1'0" (approx)


DATE May 73

DRAWN BY

326.01

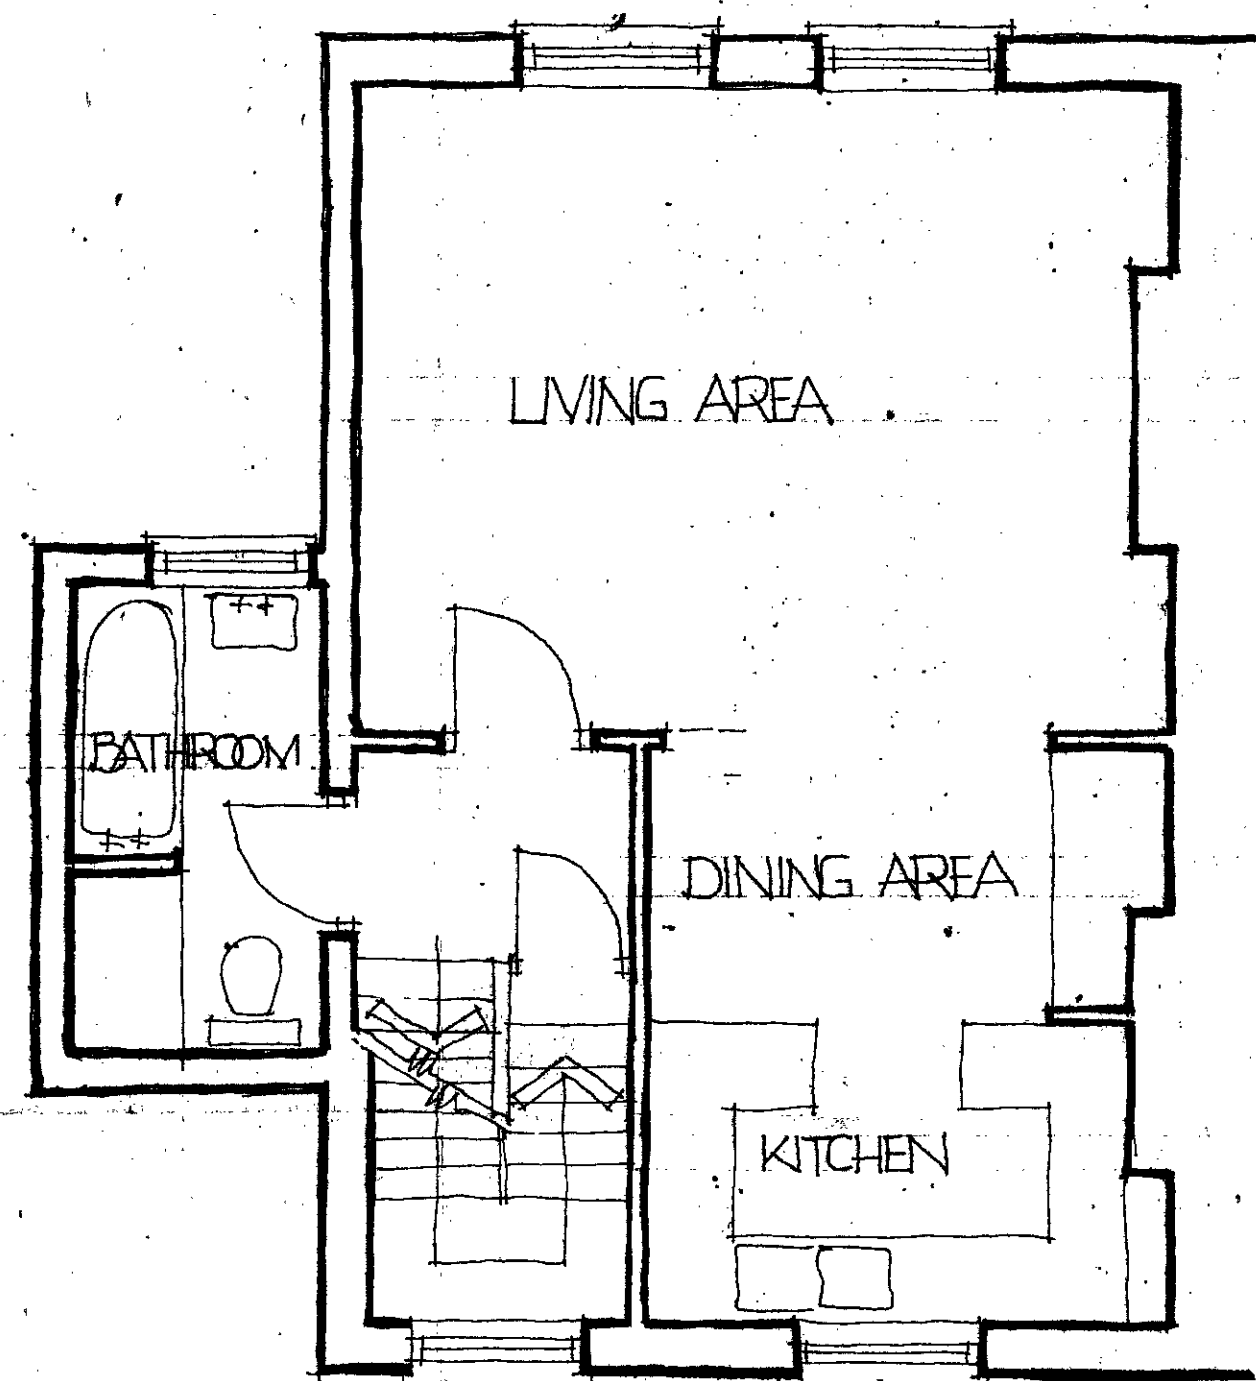

SECOND FLOOR PLAN

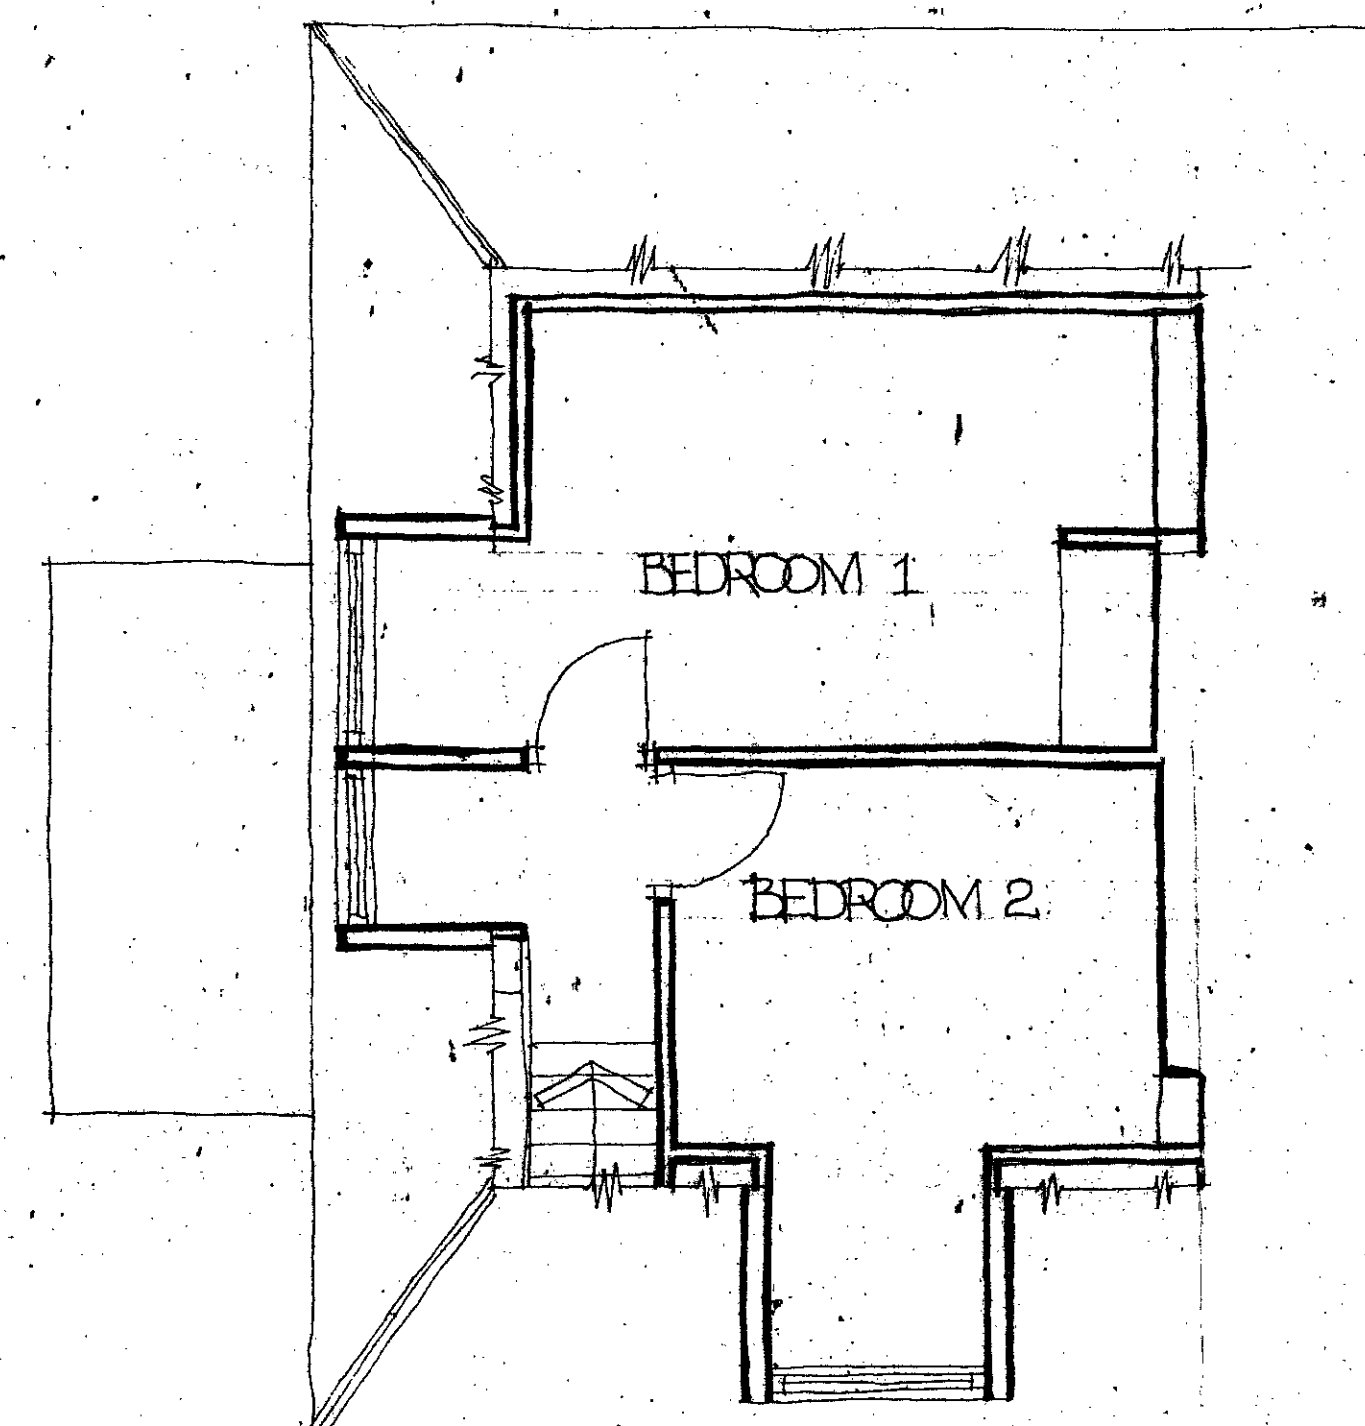

THIRD FLOOR PLAN


CTP/E12/9 / 20 / 16950

PROPOSED ALTERATIONS
SECOND+THIRD FLOOR PLANS


100 BURGHEY ROAD
LONDON NW.5.

MENAGE CHRISTOPHIDES
ARCHITECTS
2 GROVE AVENUE
LONDON N10
TEL. 01 833 4167

SCALE 1/4" = 1'0" (approx)
DATE May 73
DRAWN S.C. 326 02

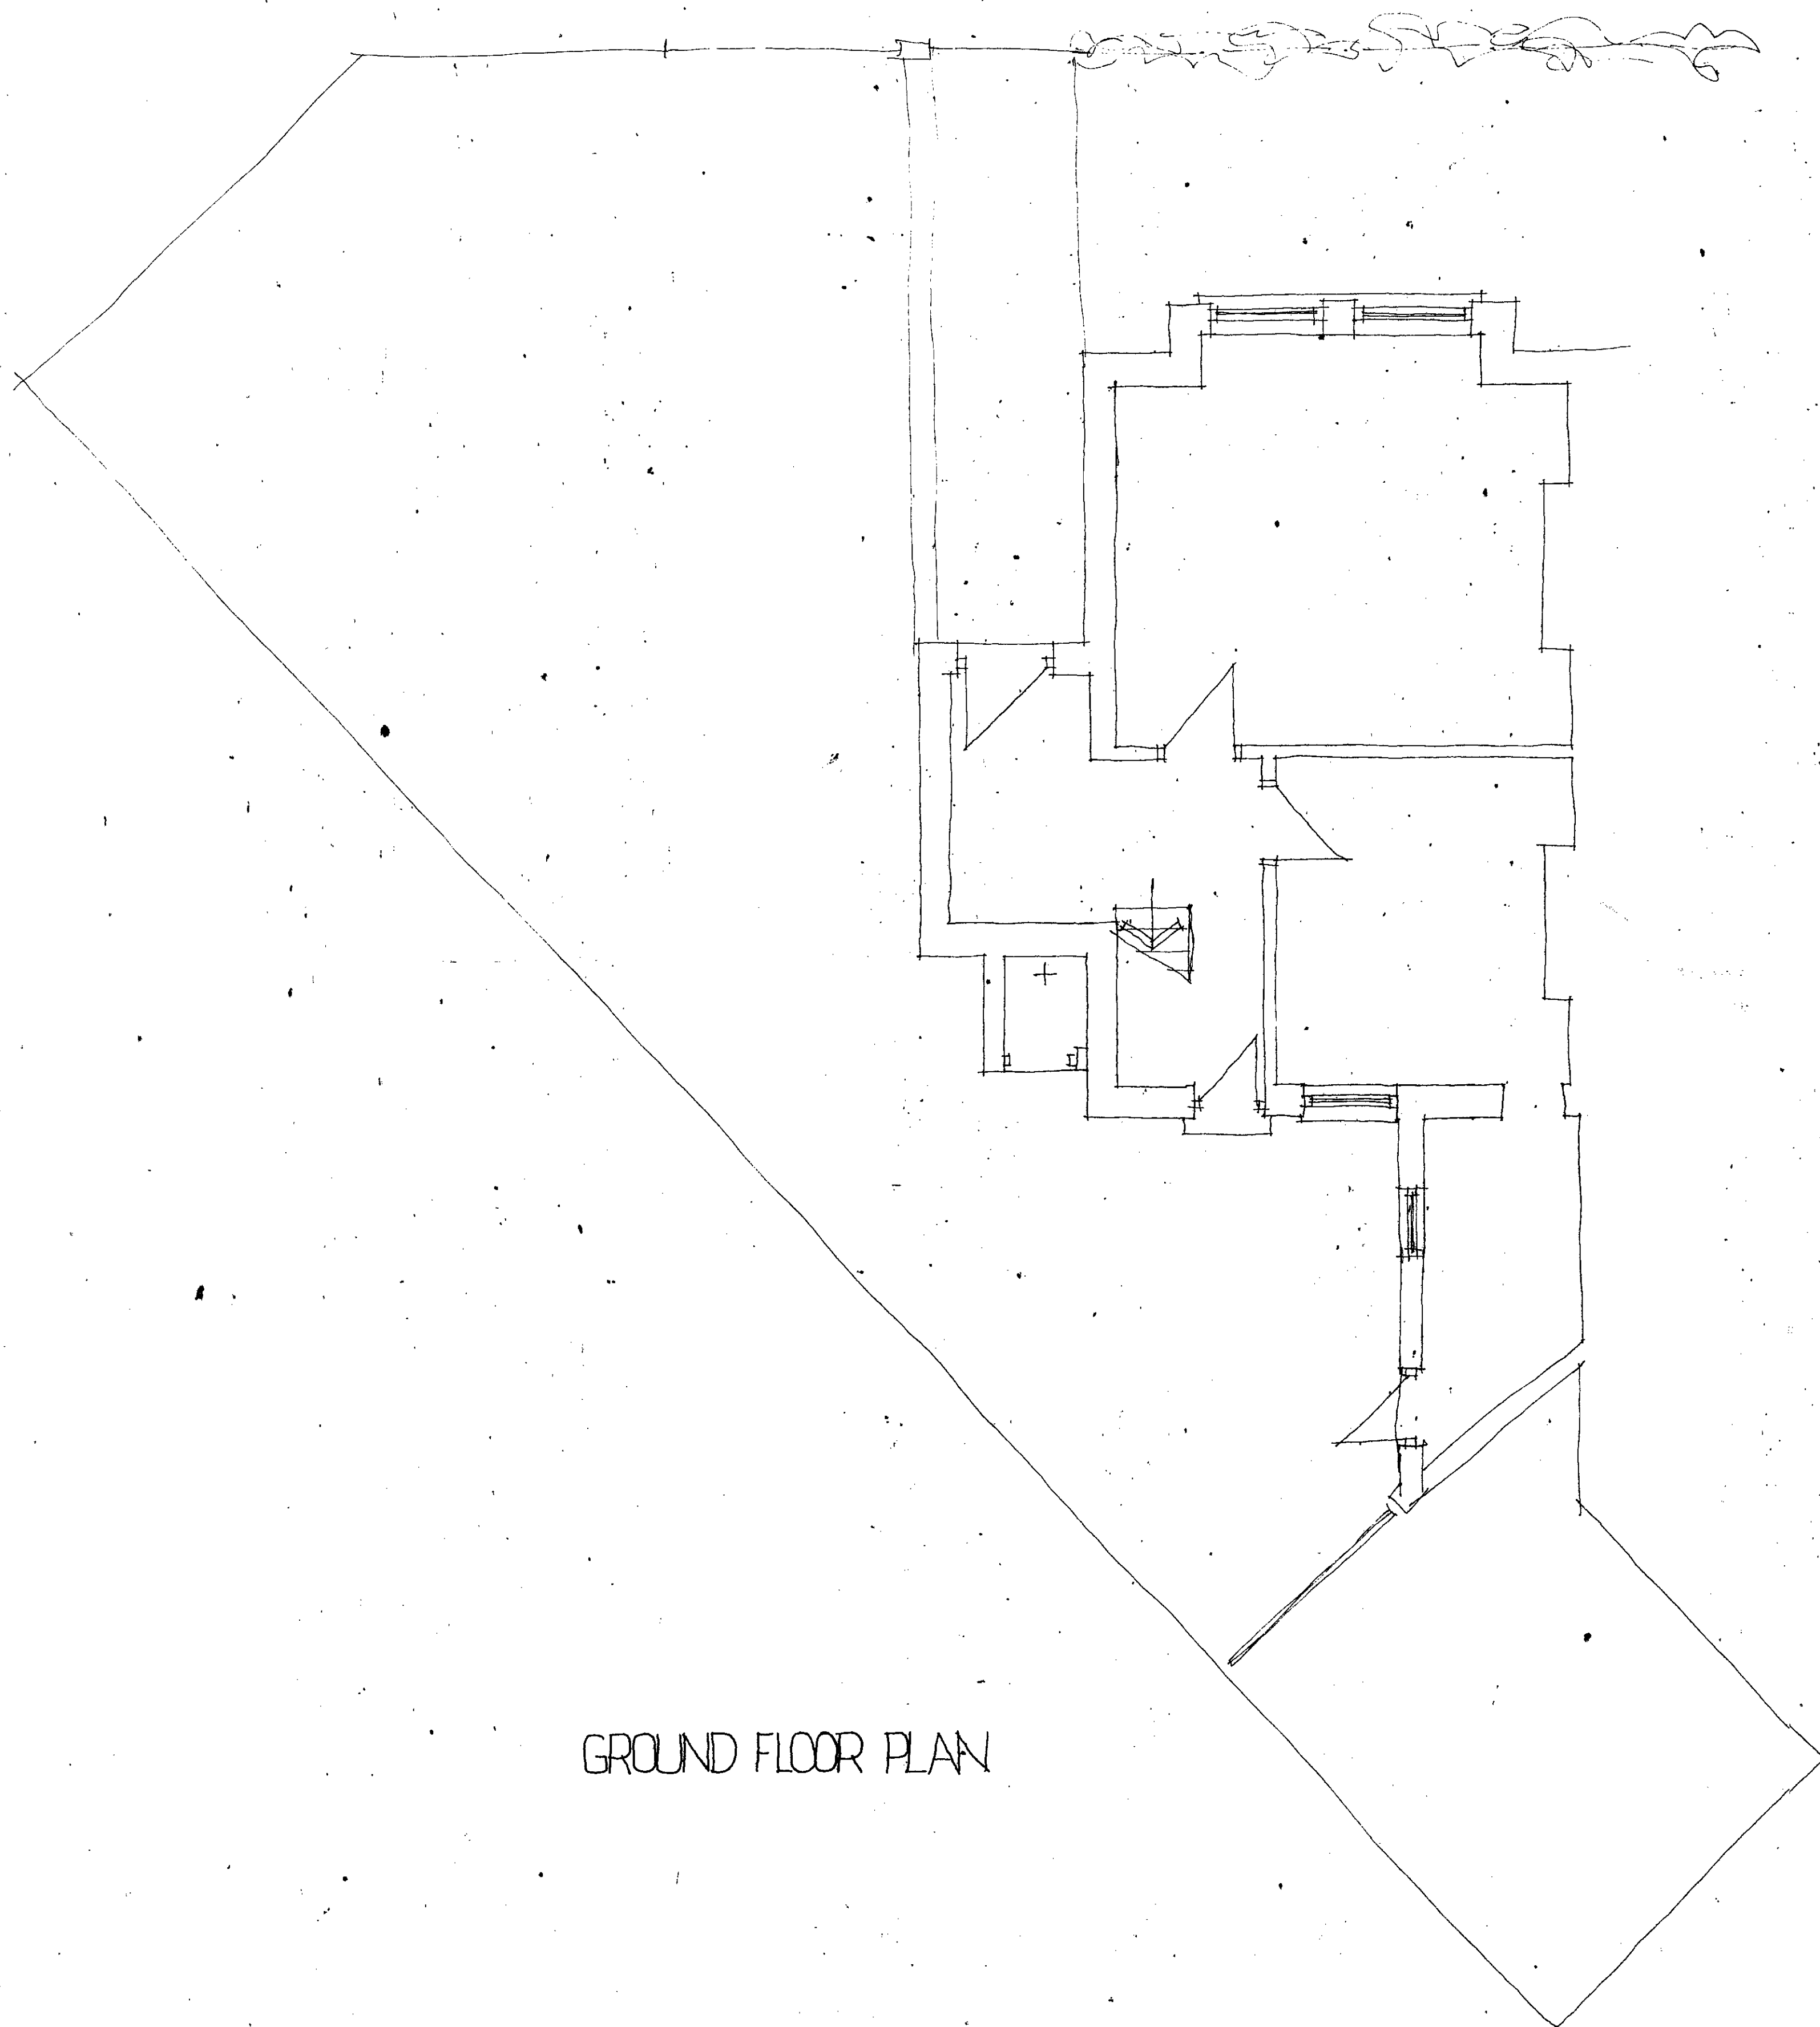

GROUND FLOOR PLAN

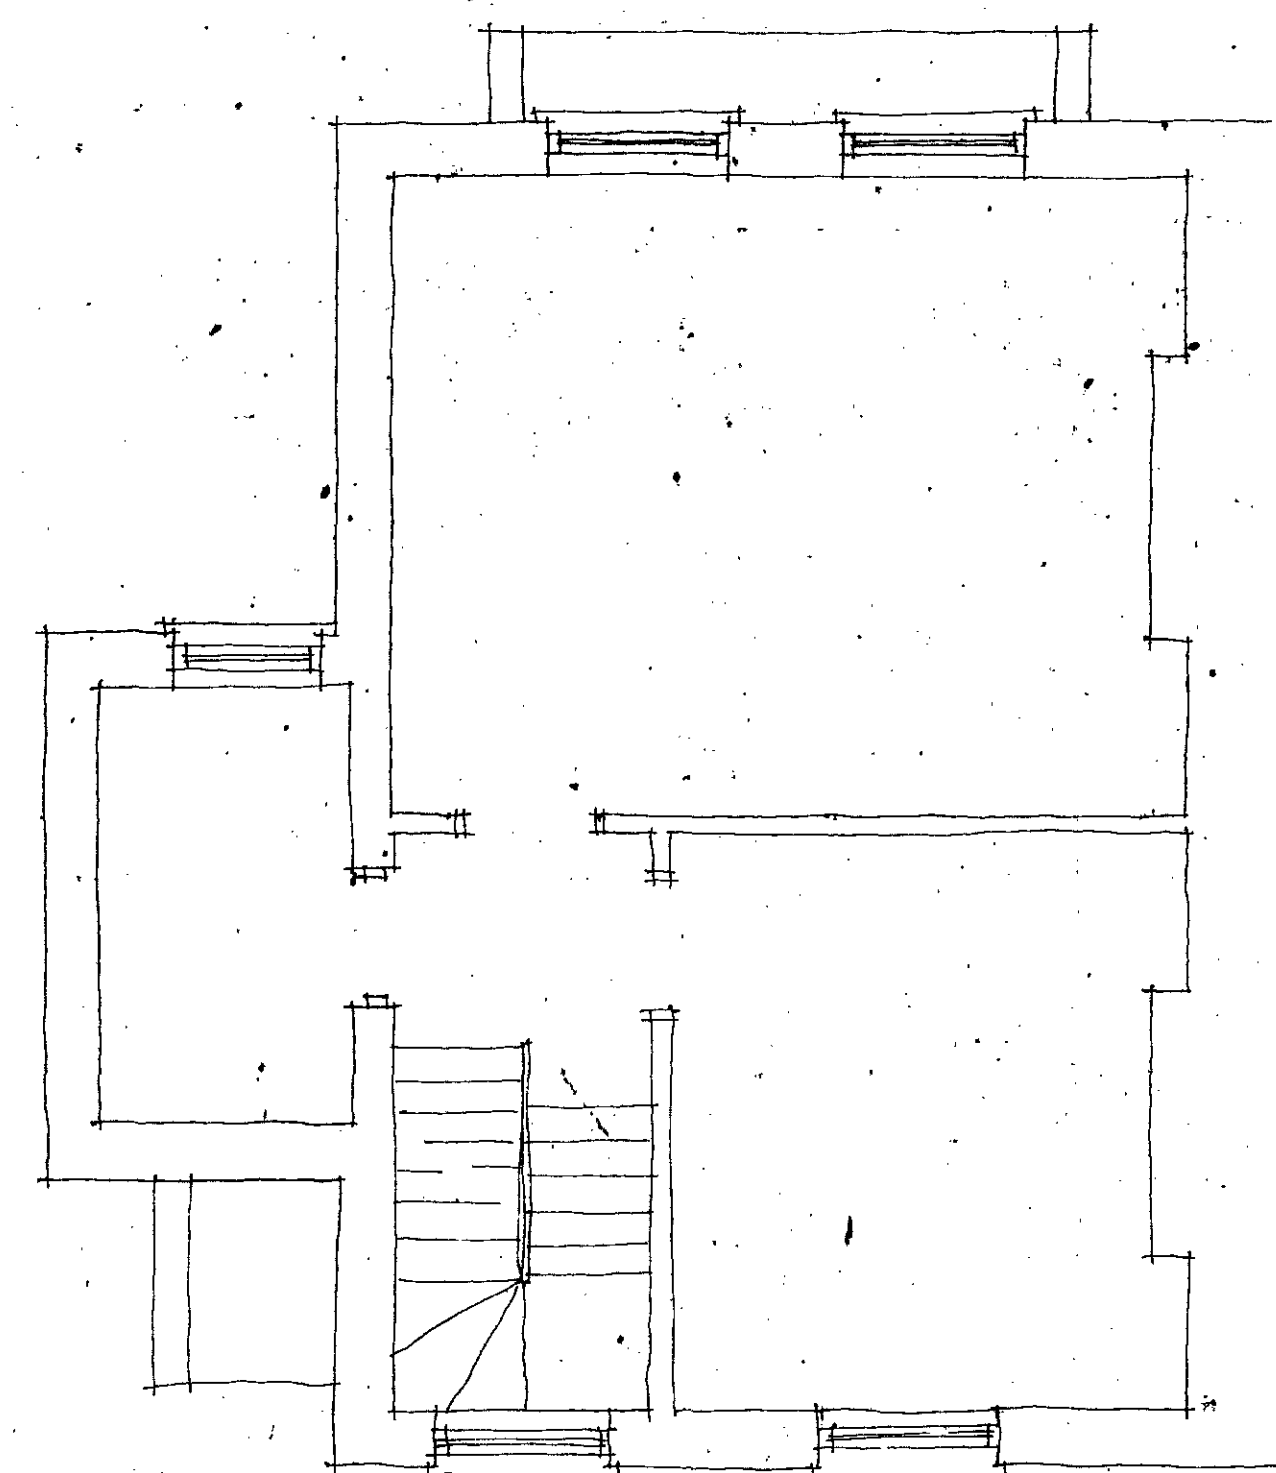

FIRST FLOOR PLAN

CTP/E12/9 120/16950


EXISTING GROUND+FIRST
FLOOR PLANS.

100 BURGLEY ROAD
LONDON N.W.5.


MENAGE CHRISTOPHIDES
ARCHITECTS
18 MUSWELL HILL BROADWAY
LONDON N10.
TEL 01-853 4157

SCALE 1/4"=1'0" (approx)
DATE July 73
DRAWN SC

32603

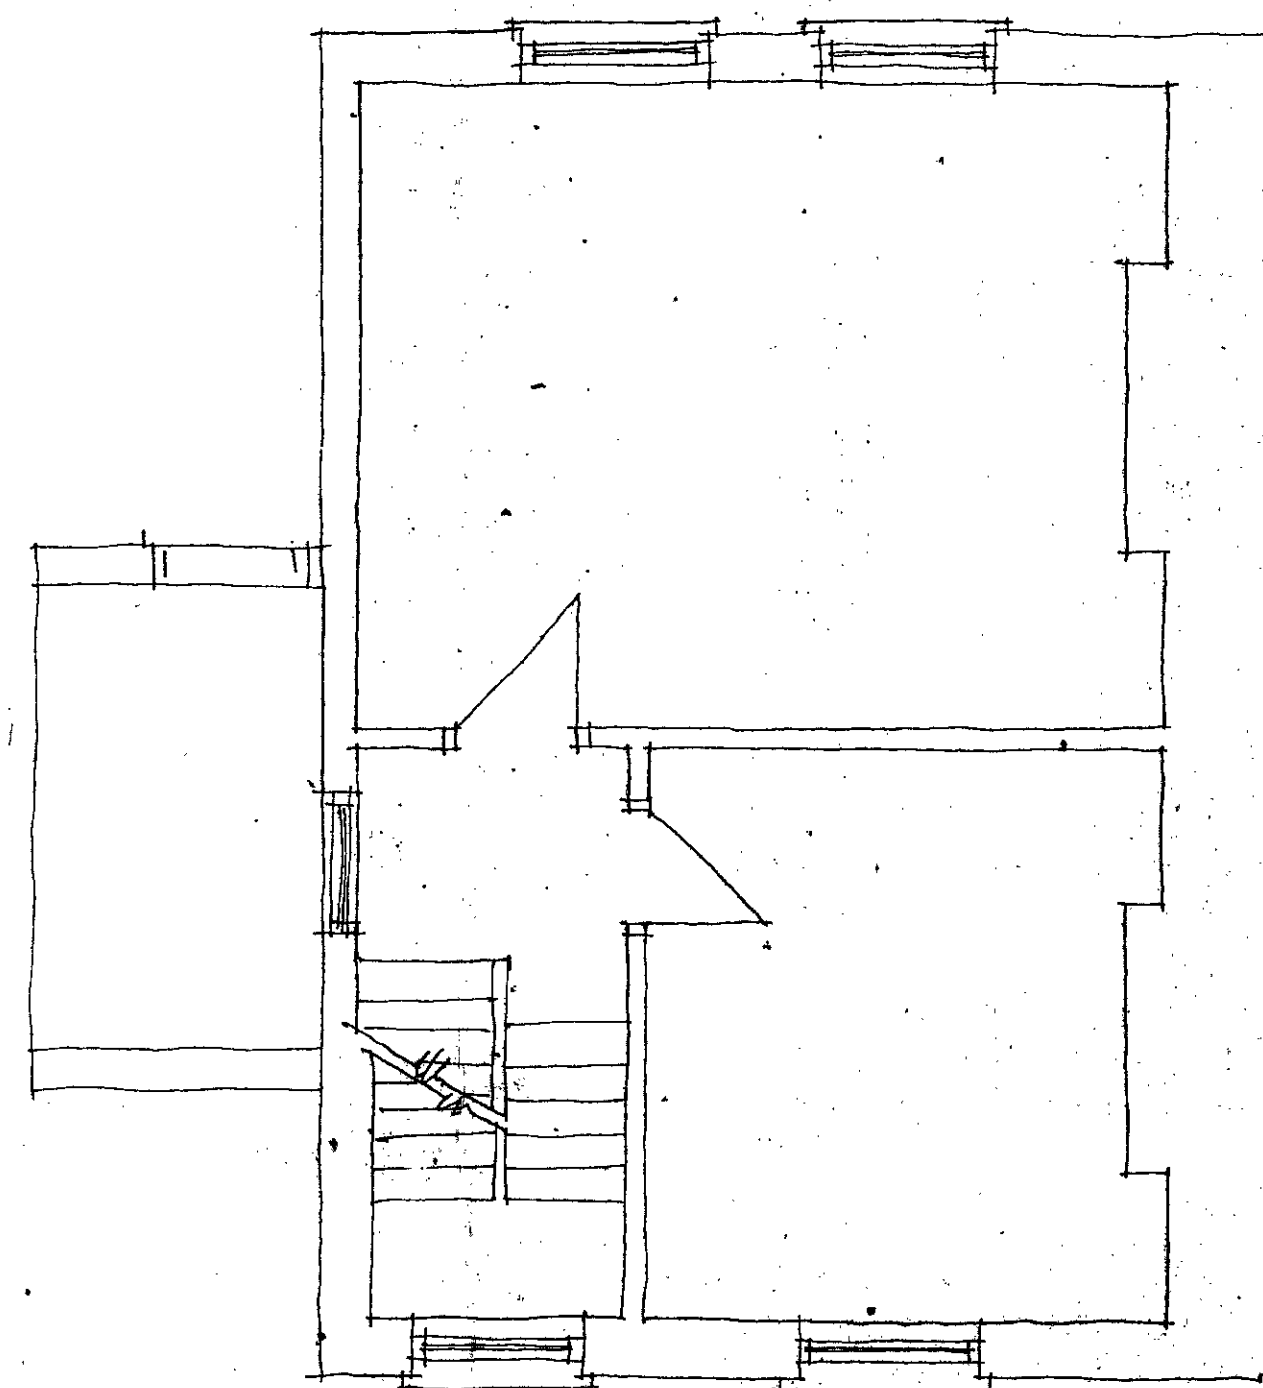

SECOND FLOOR PLAN

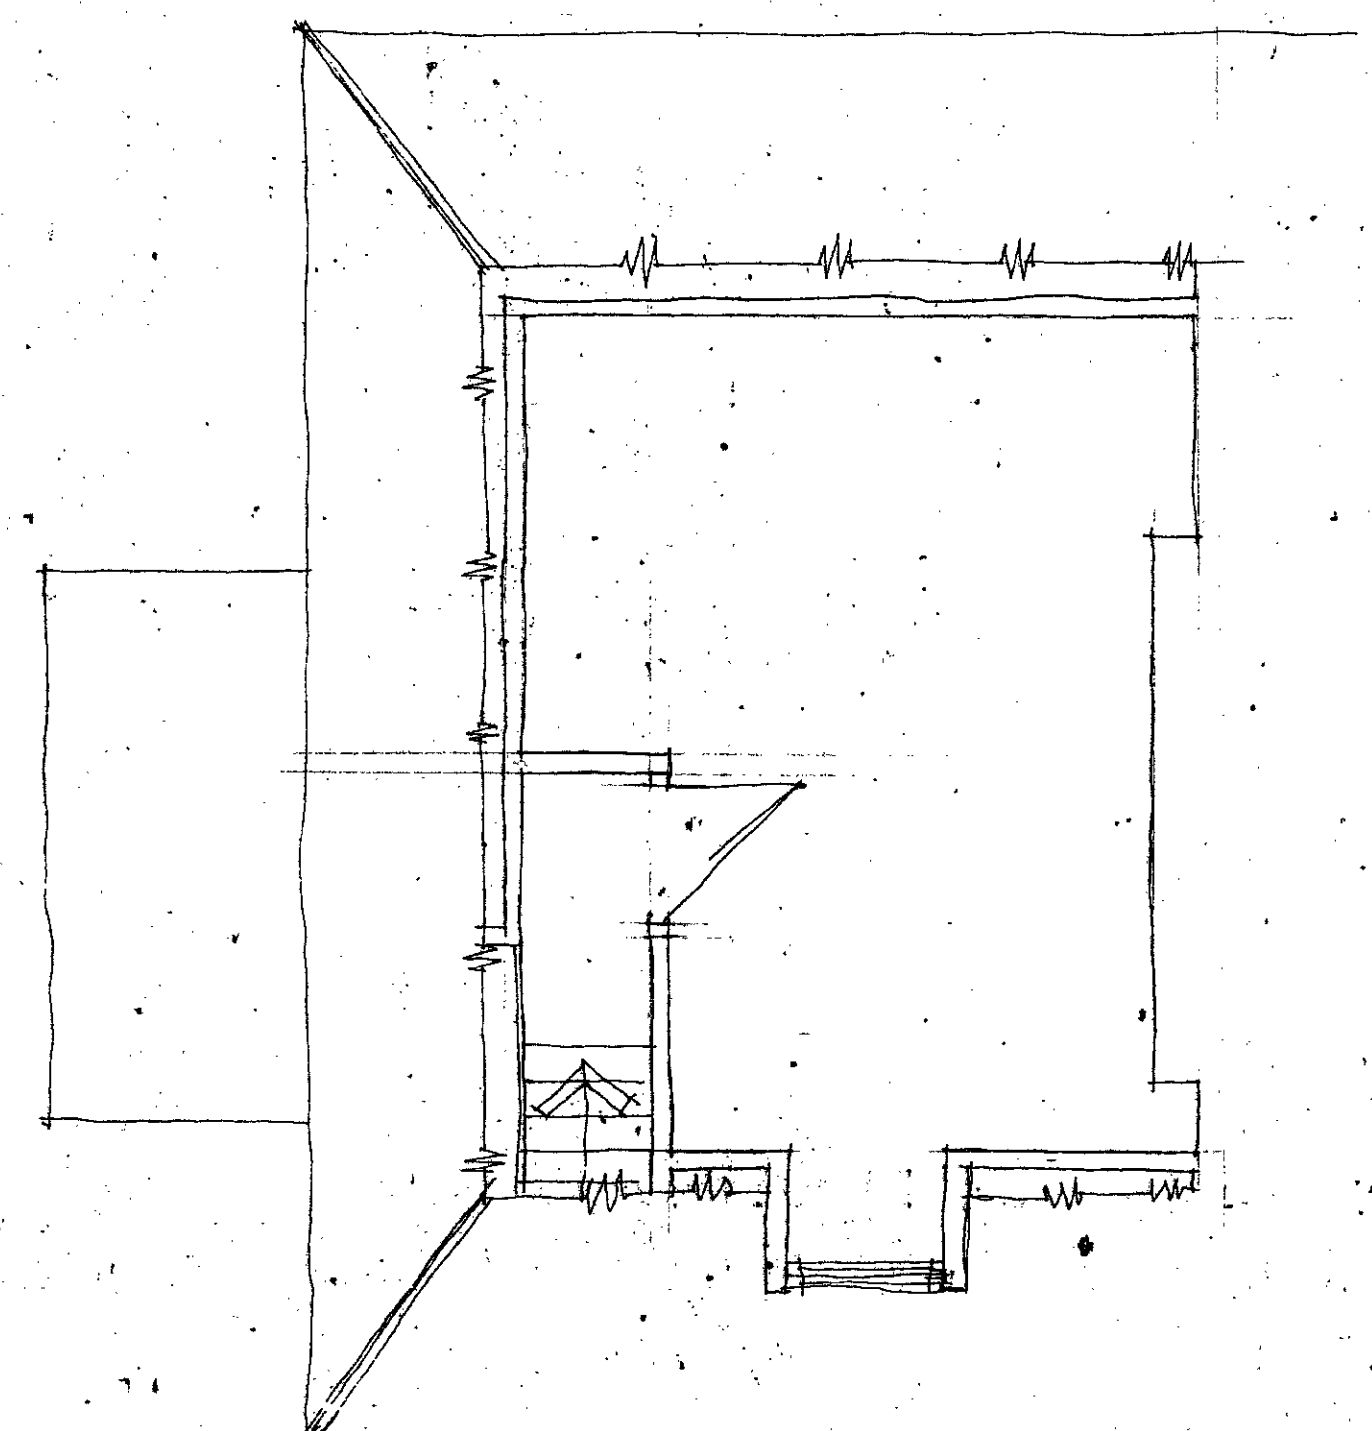

THIRD FLOOR PLAN

CTP/E12/9

/20/16950

EXISTING SECOND+THIRD
FLOOR PLANS

100, BURGHEY ROAD
LONDON N.W.5


MENAGE CHRISTOPHIDES
ARCHITECTS
8 MUSWELL HILL BROADWAY
LONDON N.10
TEL. 01 883 4167

SCALE 1/4" = 1'0" (approx)

DATE July 73

DRAWN S.C.

326-04

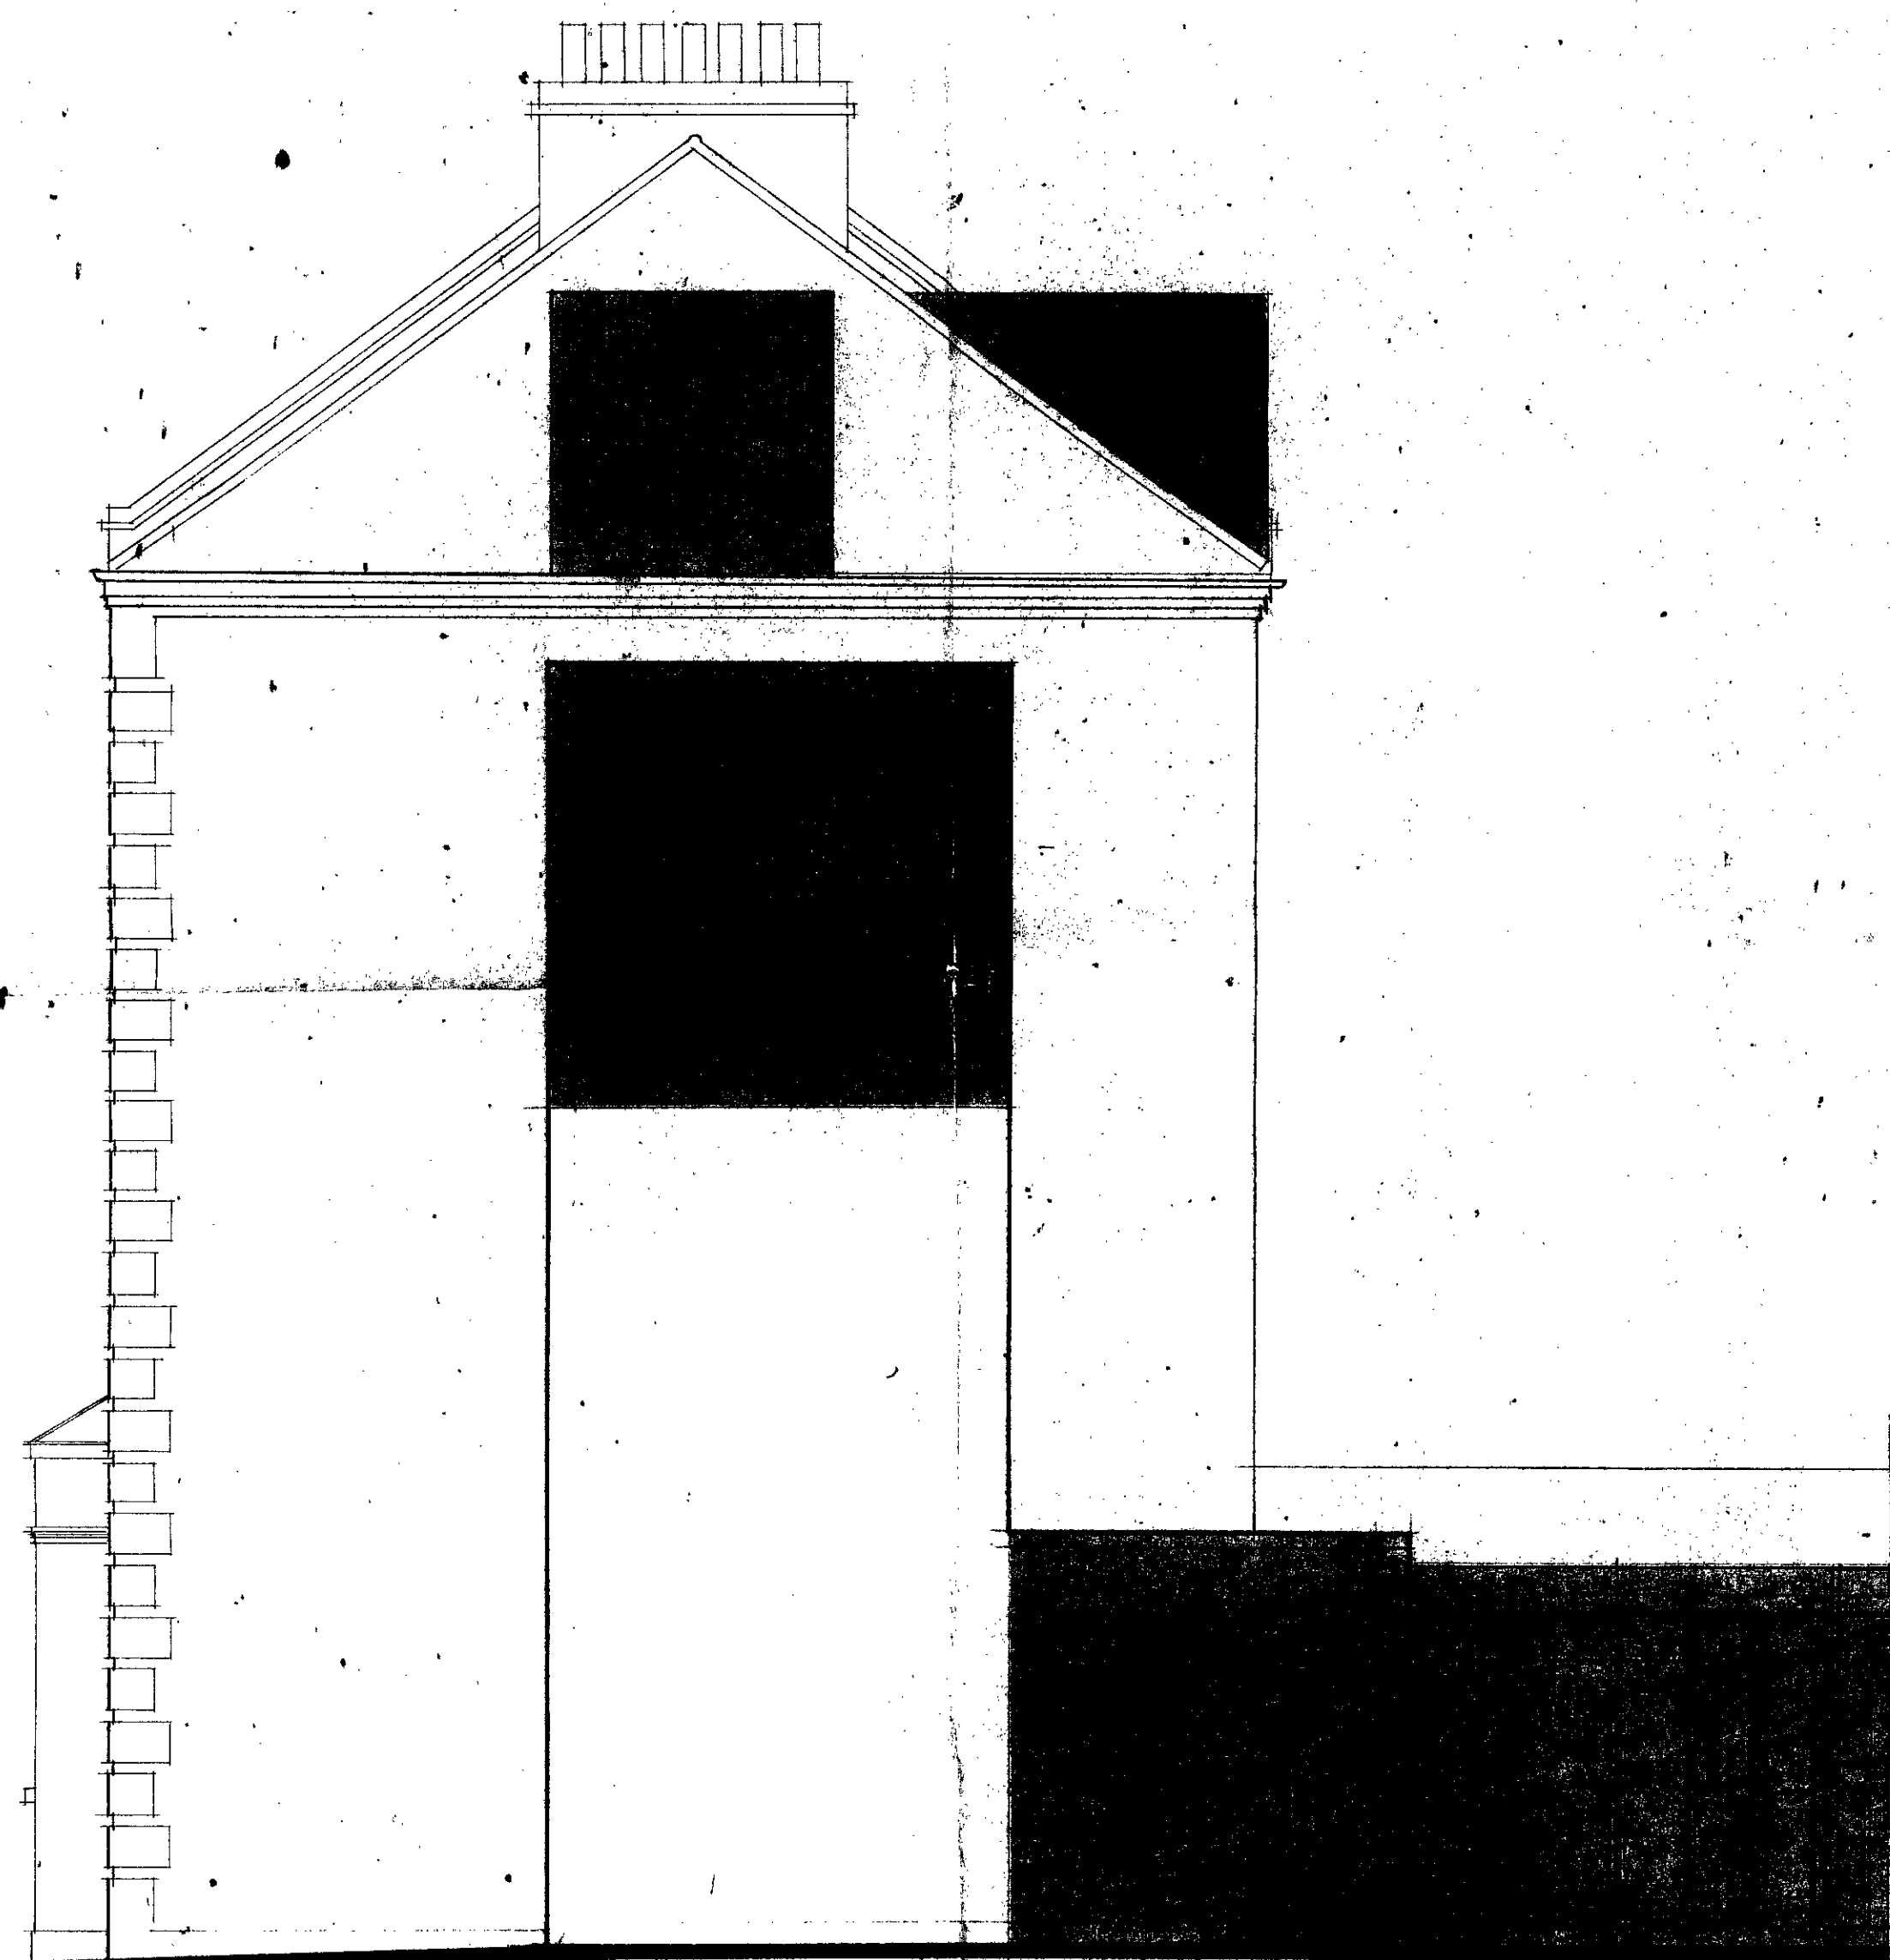

SIDE ELEVATION



FRONT ELEVATION

CTP/E12/9

LONDON BOROUGH OF CAMDEN
APPROVED
PLANS
12 SEP 1973
ON BEHALF OF THE COUNCIL

120/16950

CASE COPIES

FRONT+SIDE ELEVATIONS

PROPOSED ALTERATIONS TO
100 BURGHEY ROAD
LONDON NW5

MENAGE CHRISTOPHIDES
ARCHITECTS
8 MUSEWELL HILL BROADWAY
LONDON N10
TEL 01 853 4187

SCALE 1/4" = 1'0"
DATE July 73
DRAWN SC

326-05