

Scale 1"=44'-0"




Aldenham Boys' Club: 93, Highgate Road Proposed Additions and Alterations


Oliver Law & Partners, Chartered Architects, 36, Ebury Street, S.W. 1.

ARCHITECT
2748

Scale 1"=44'-0".

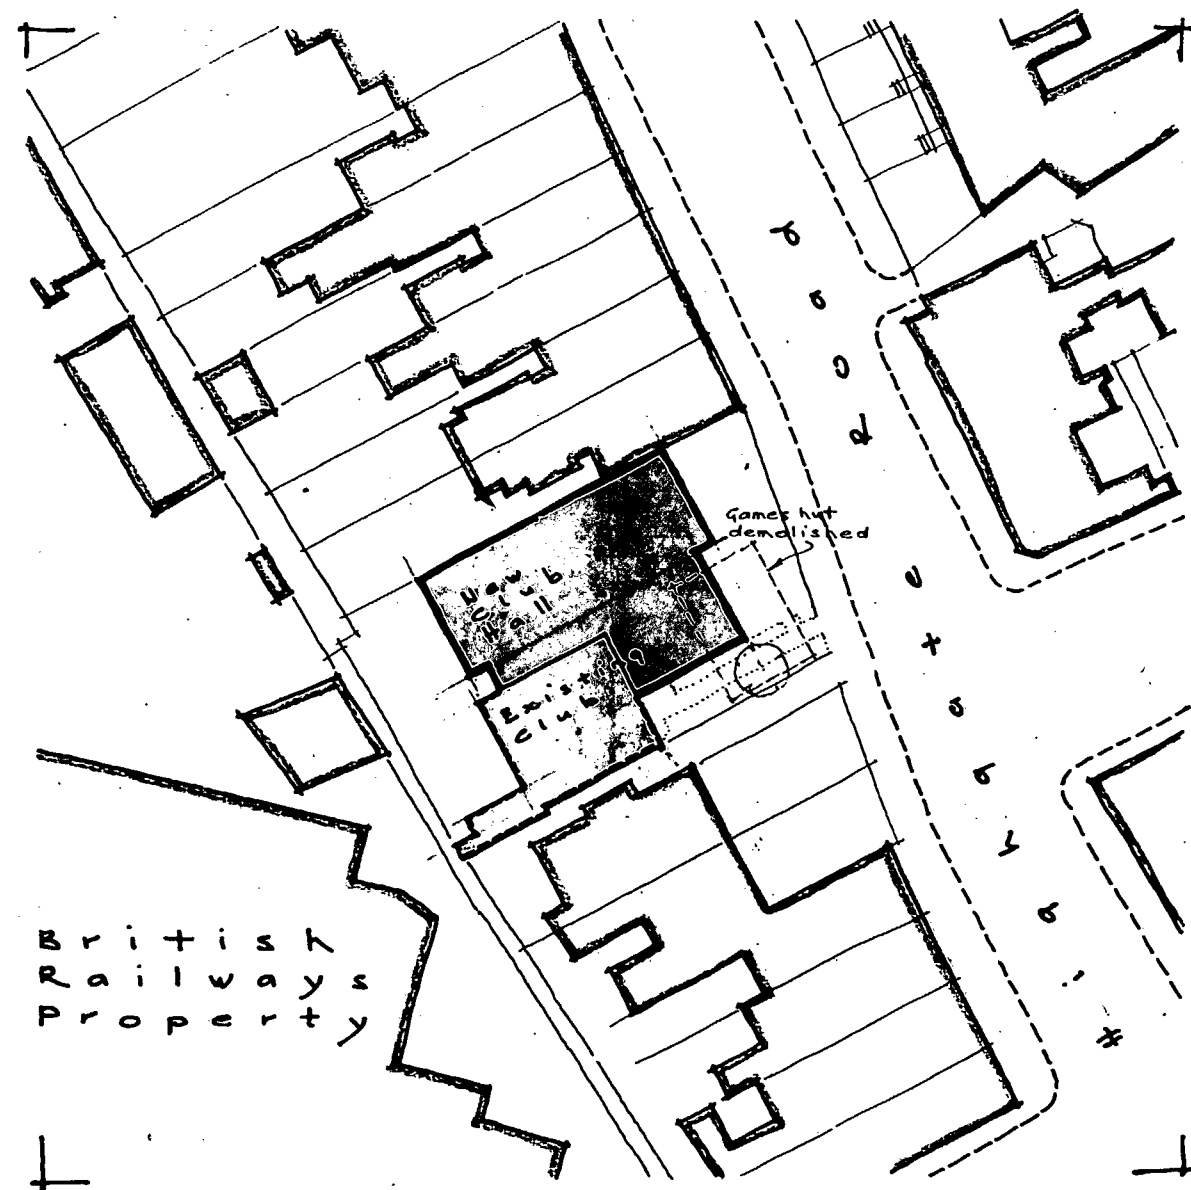


2748

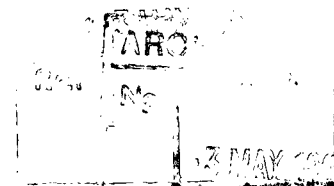


Aldenham Boys' Club 93, Highgate Road
Proposed Additions and Alterations

Oliver Law & Partners Chartered Architects 36, Ebury Street S.W.1.


A L D E N H A M B O Y S ' C L U B • 9 3 • H I G H G A T E R O A D

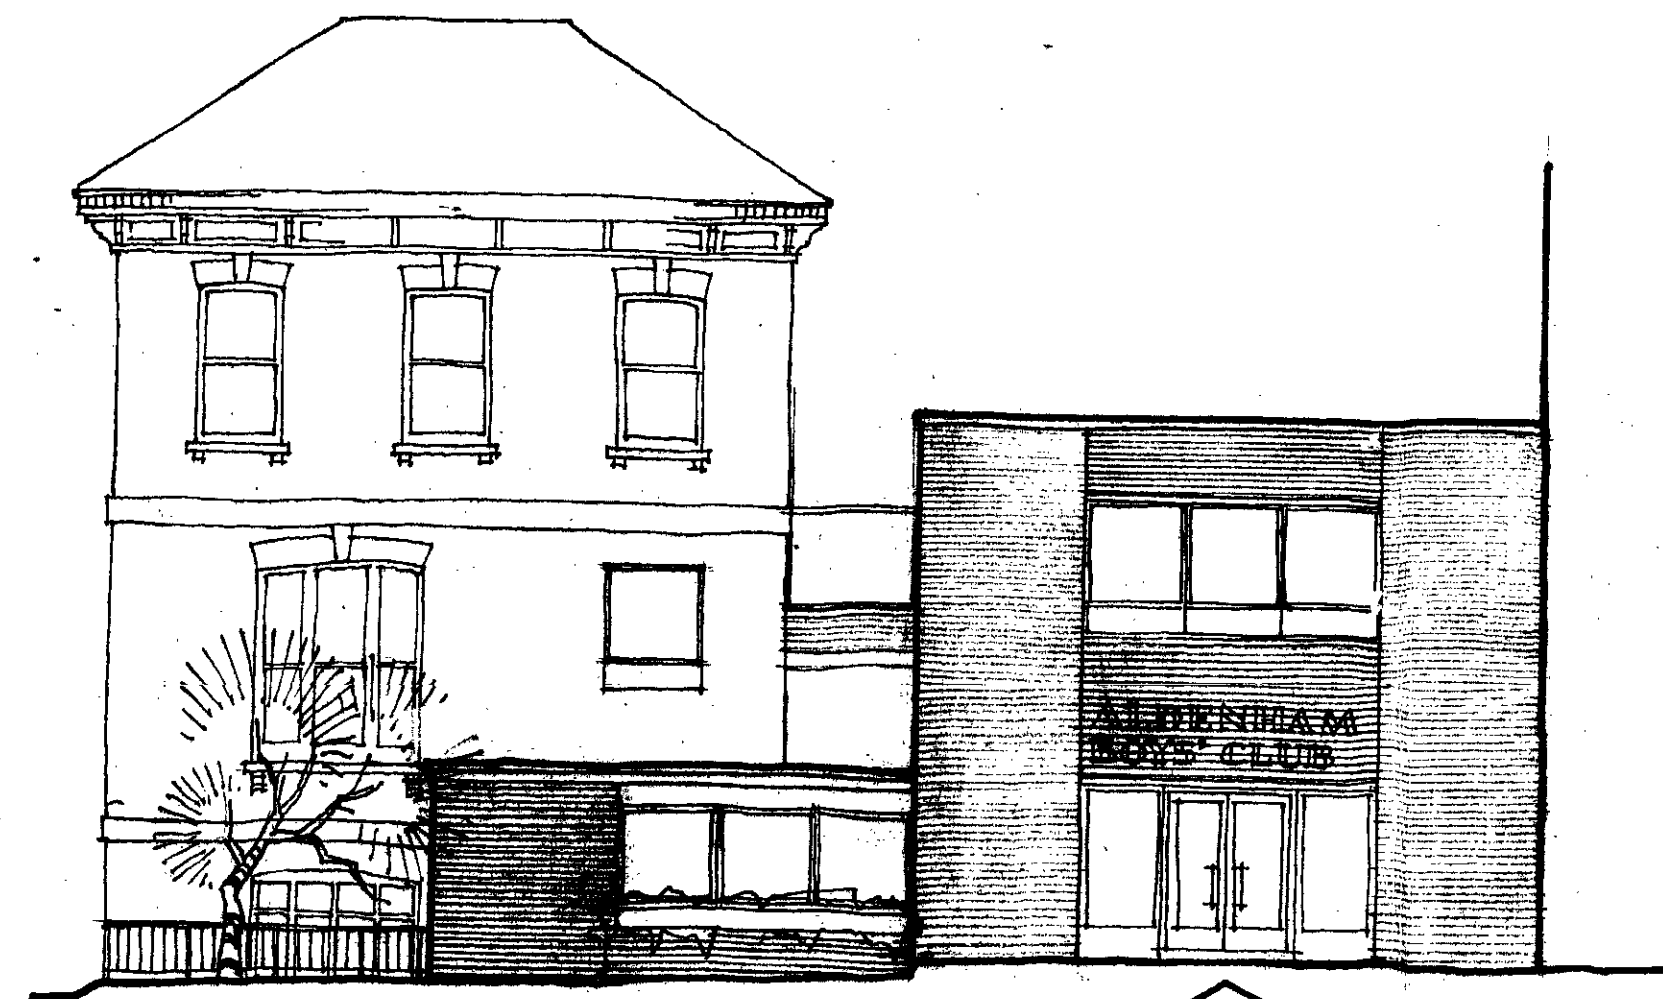


FRONT
ELEVATION

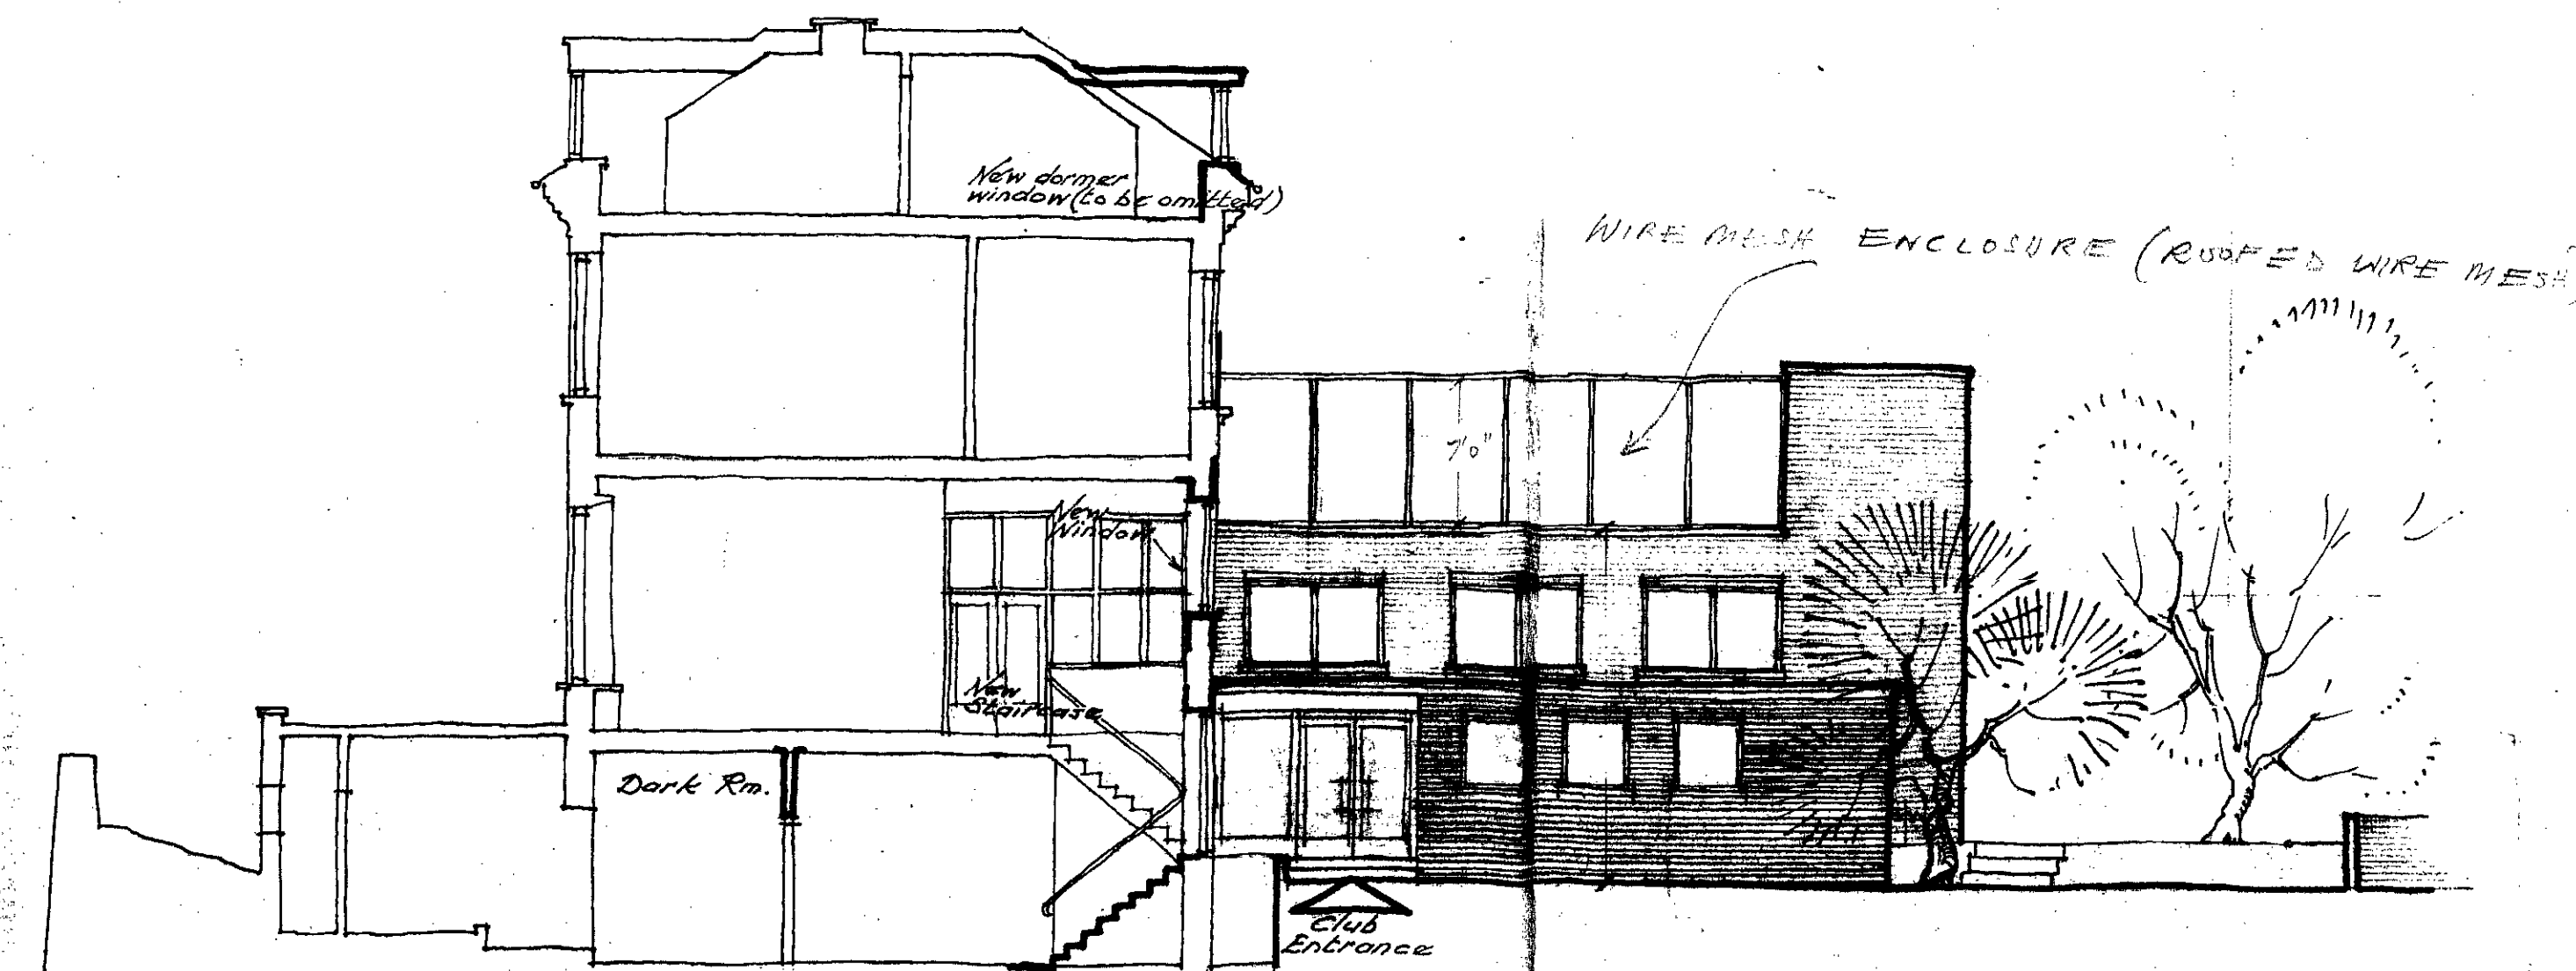


SECTION A.A. &
SIDE ELEVATION

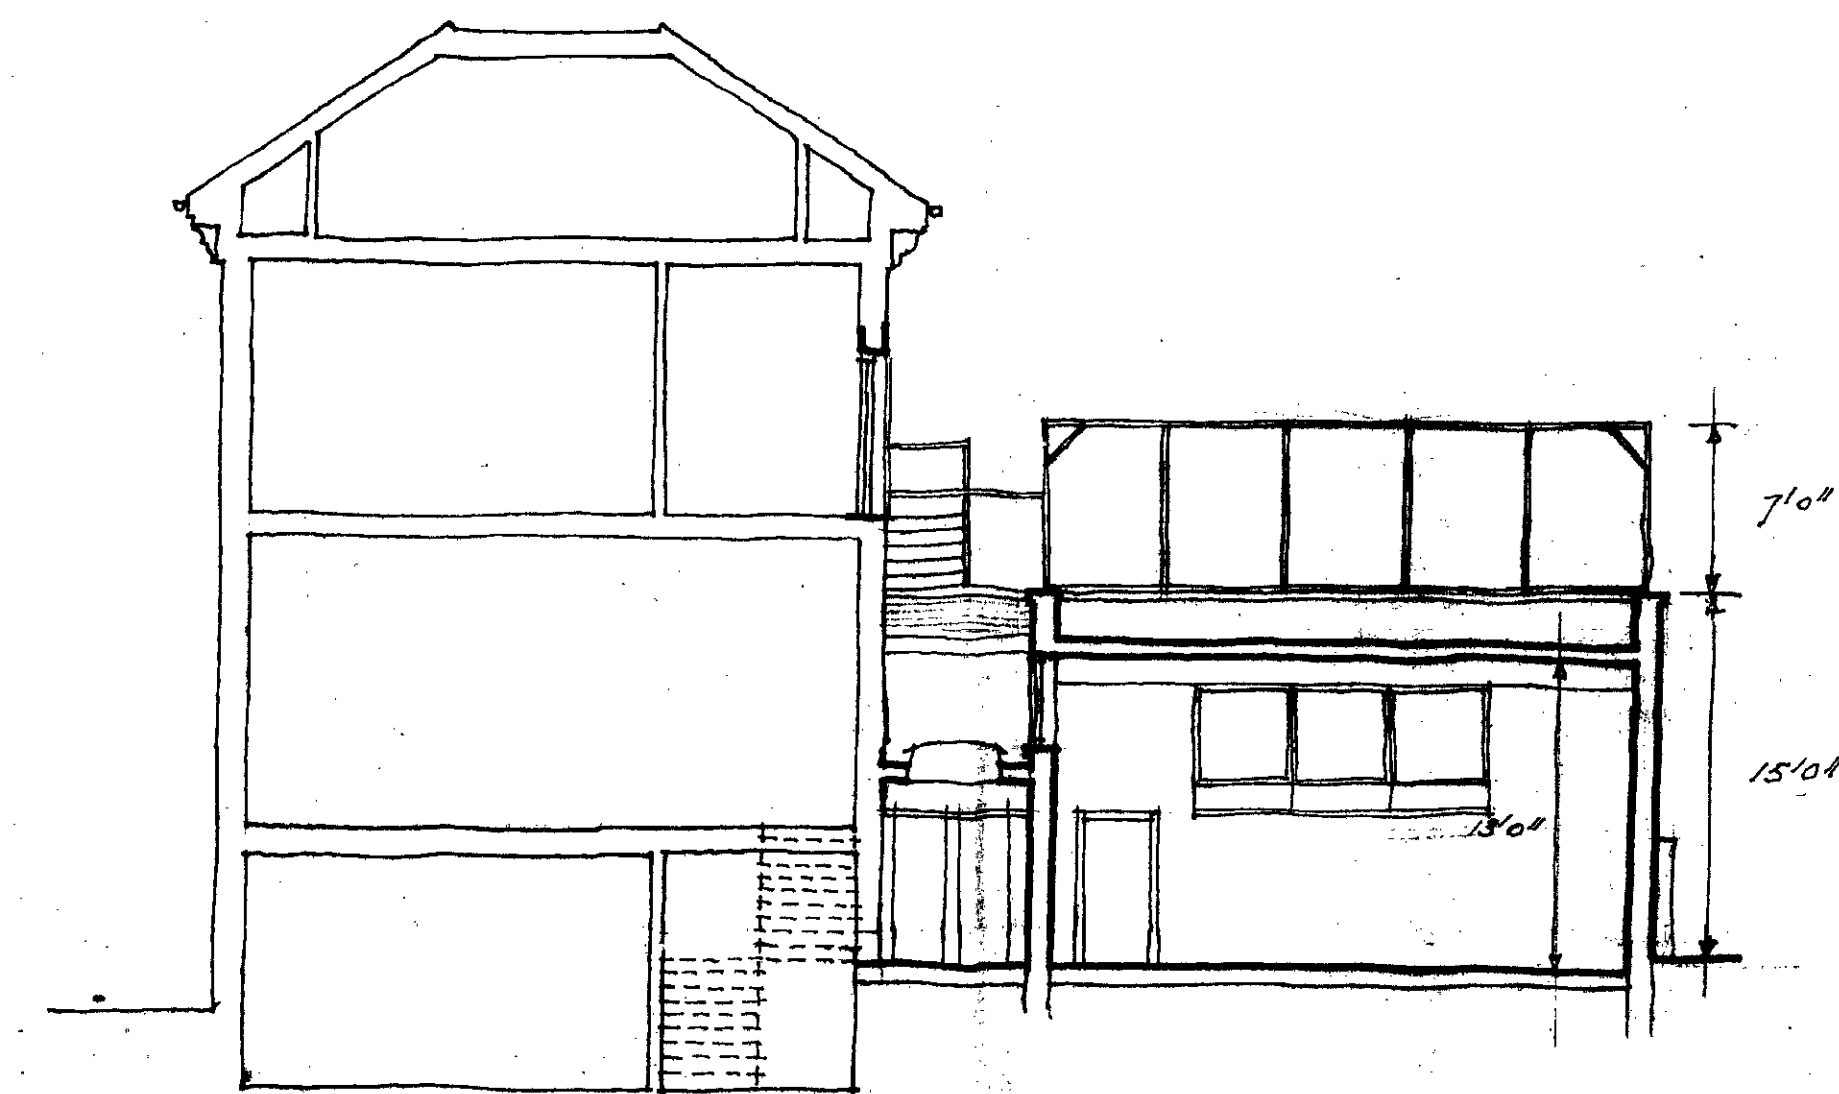


SECTION B.B.

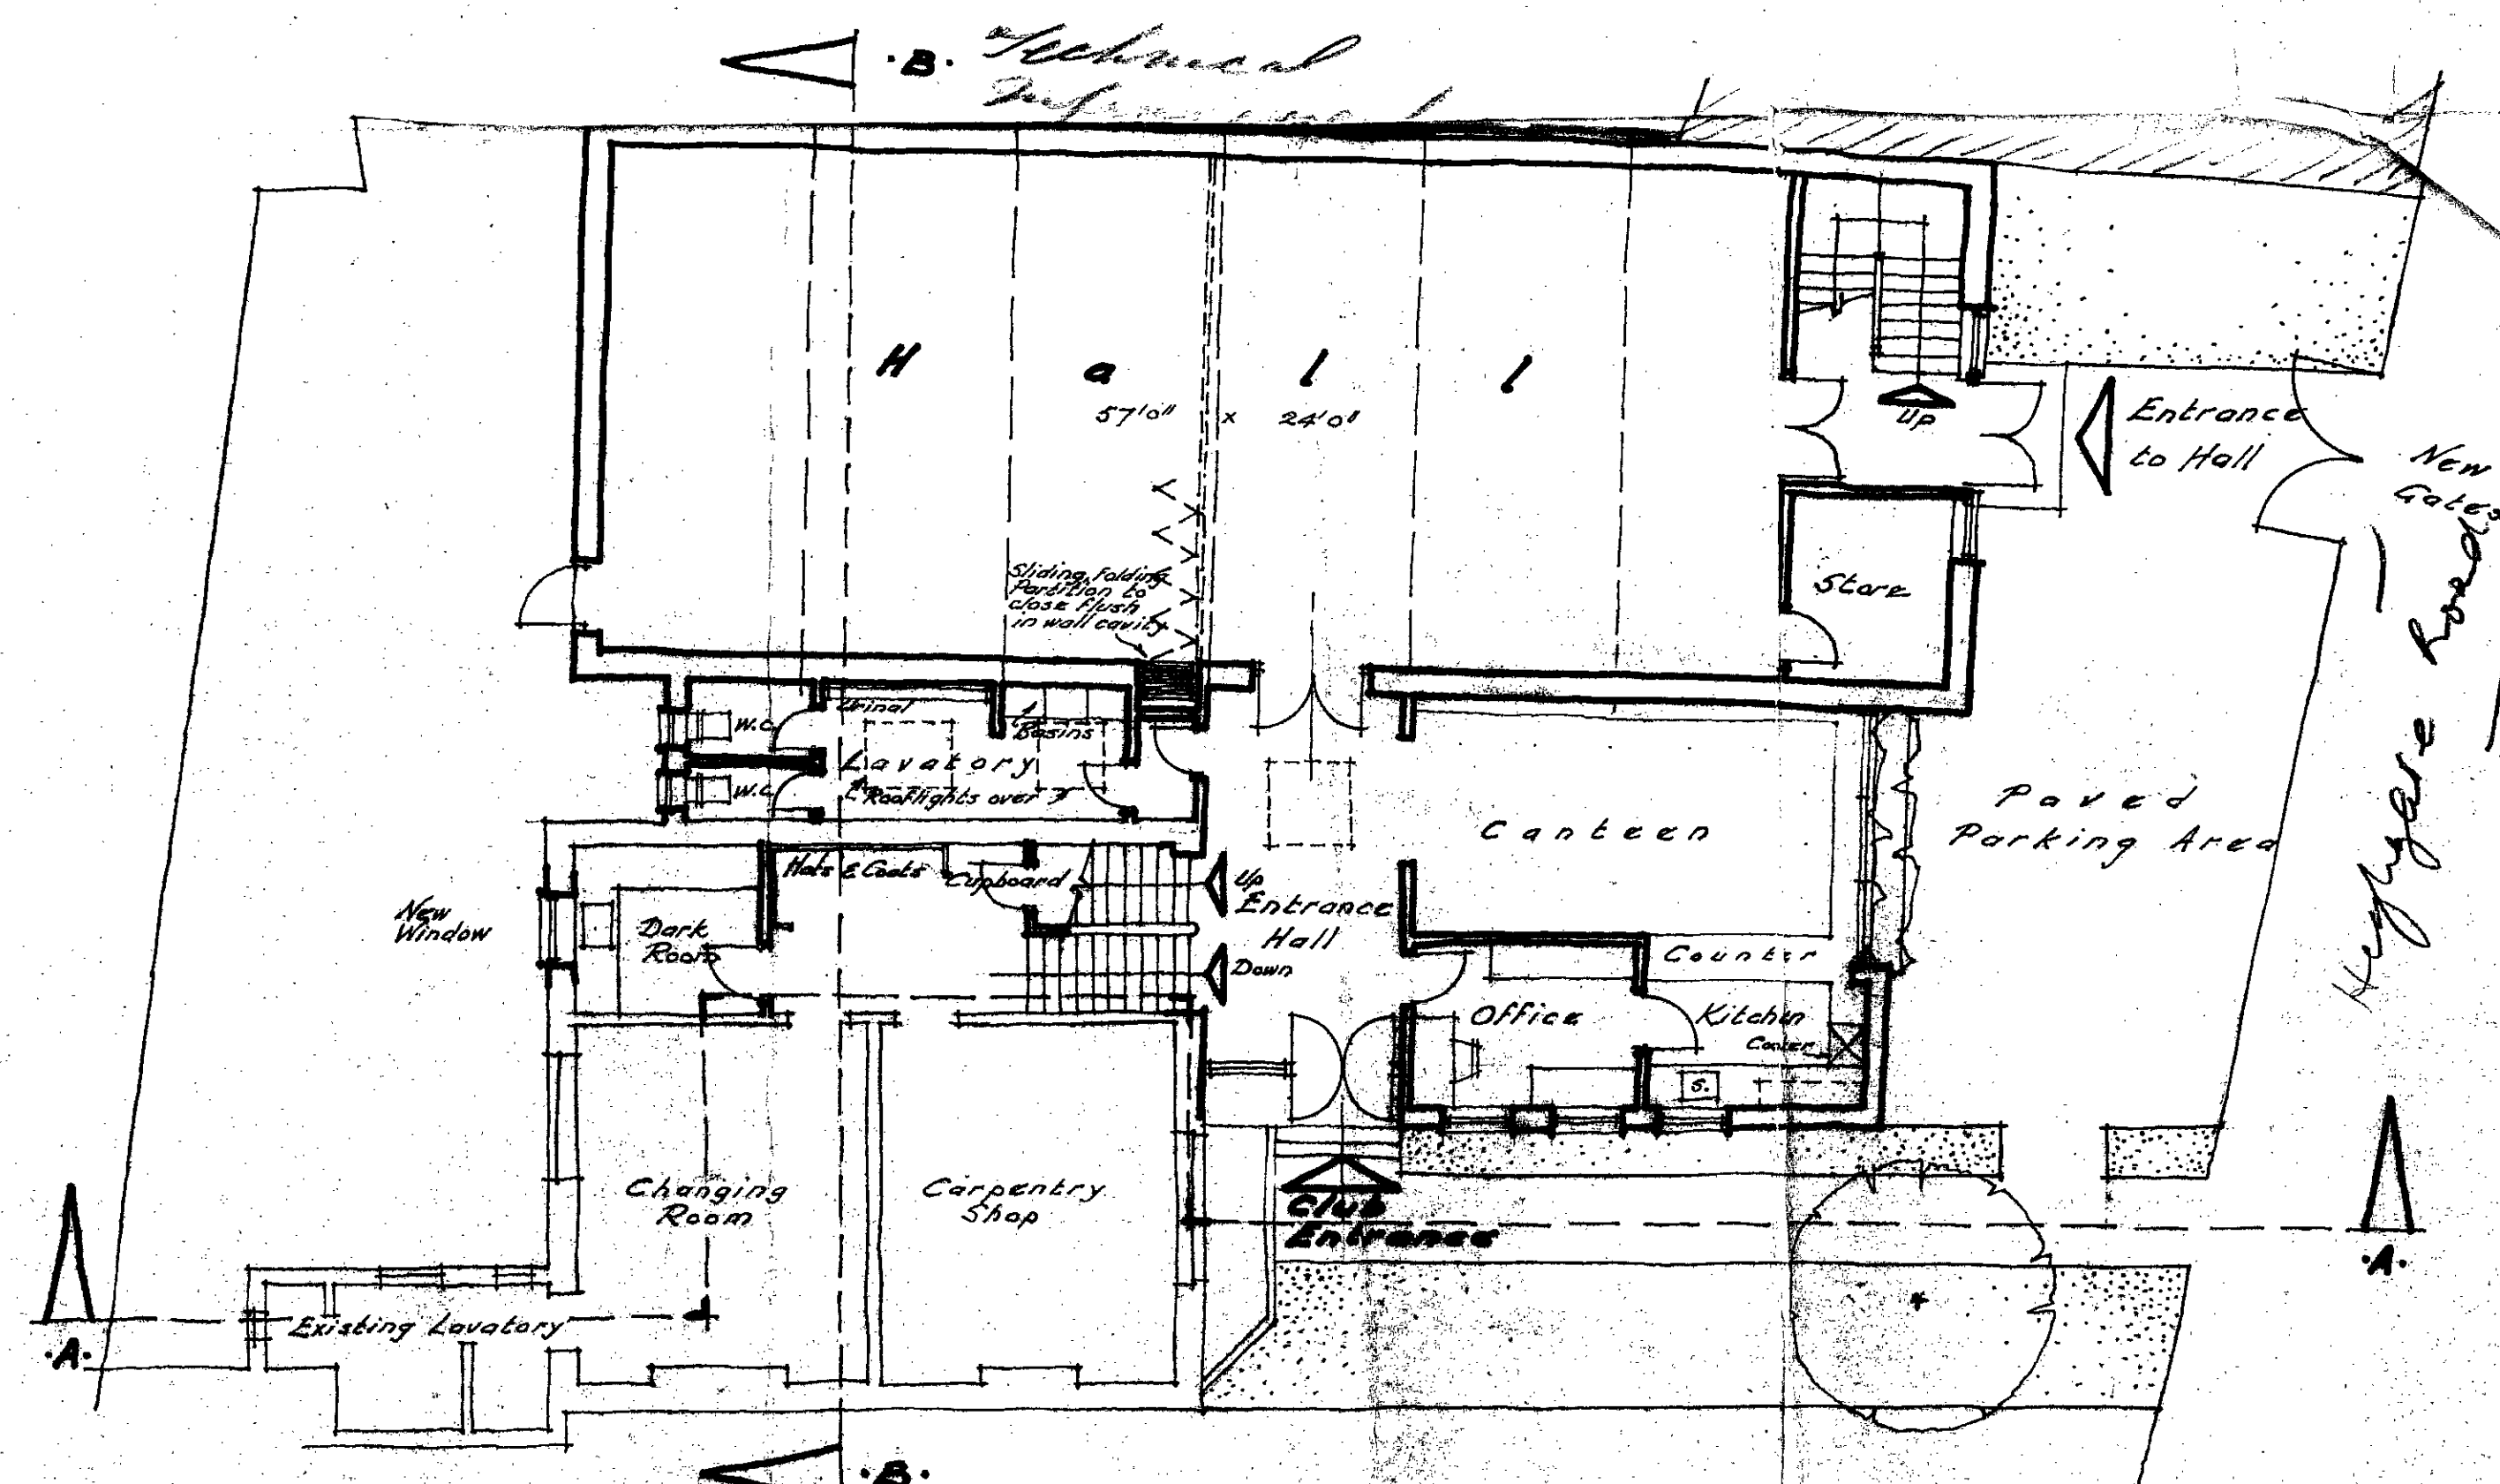


GROUND FLOOR &
SEMI-BASEMENT PLAN

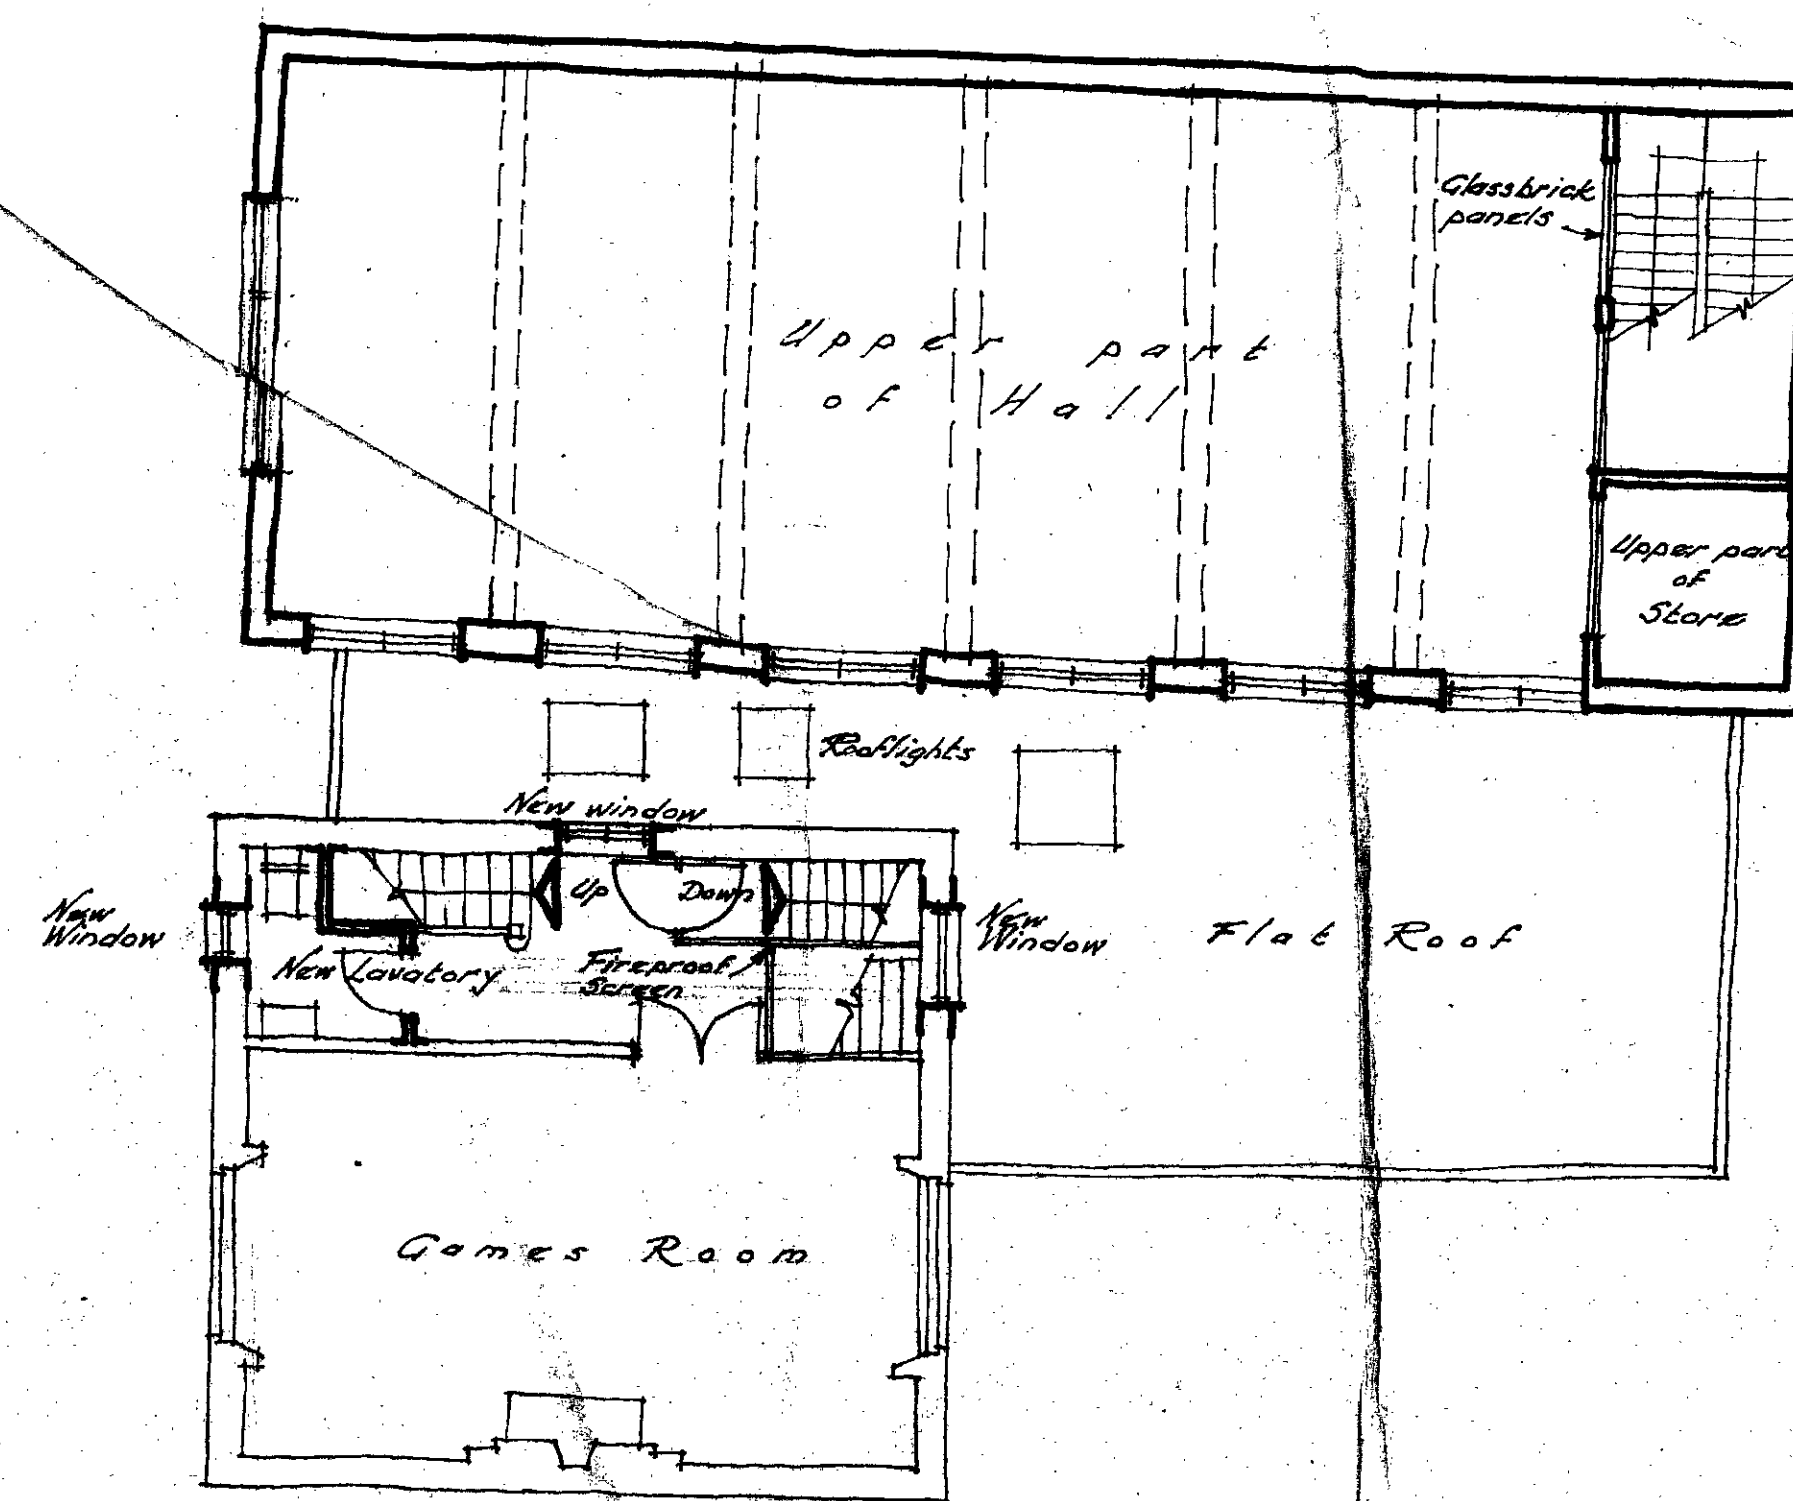

UPPER GROUND
FLOOR PLAN

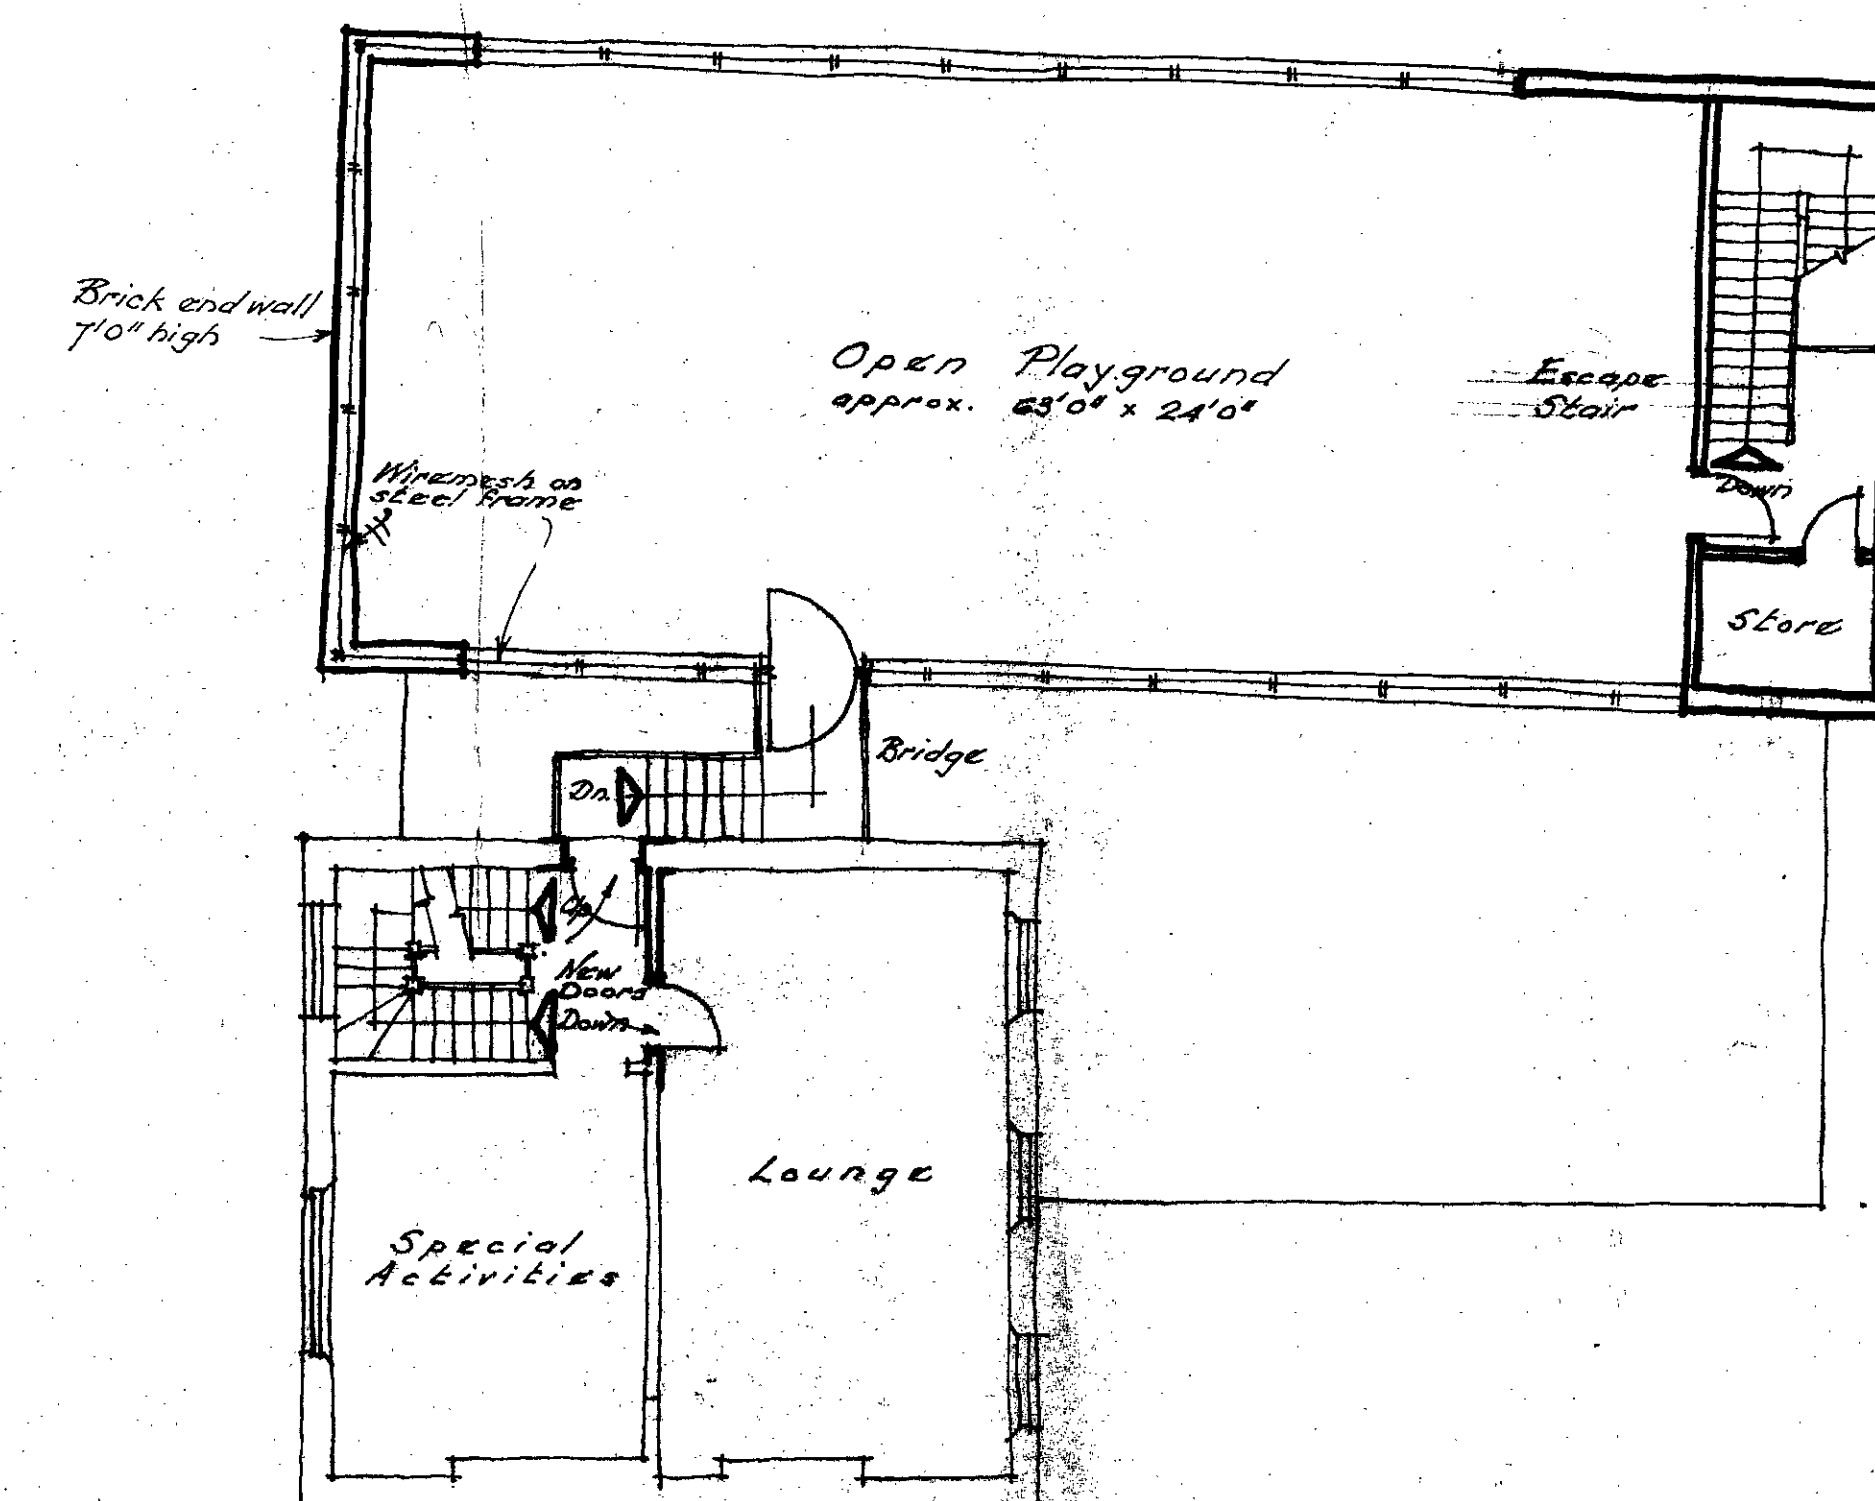

FIRST FLOOR
& ROOF PLAN

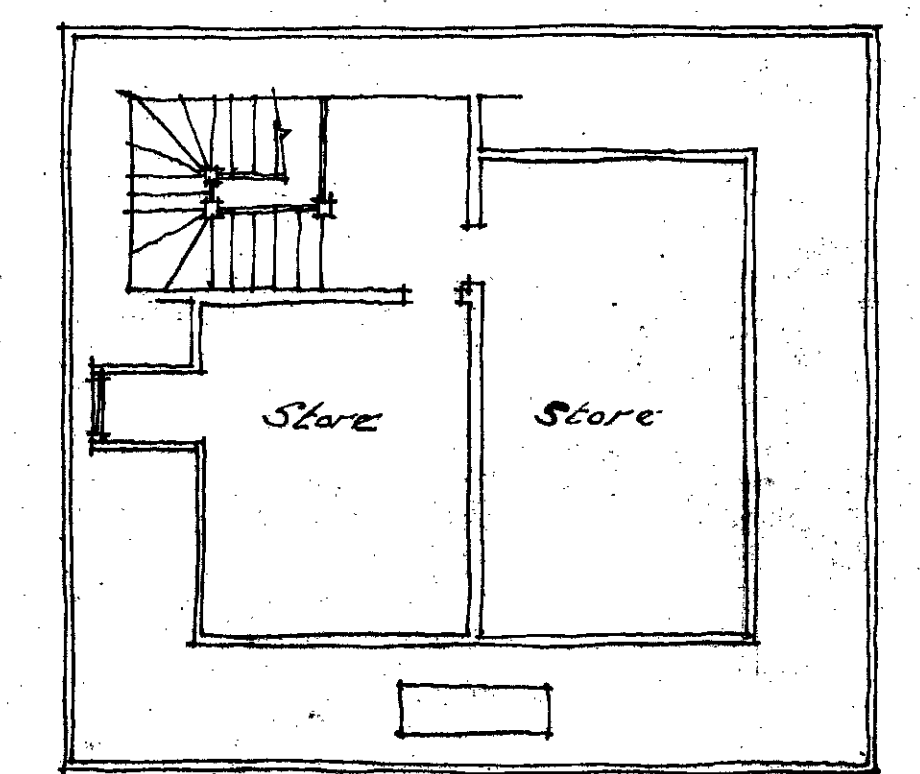

SECOND
FLOOR PLAN

P R O P O S E D A D D I T I O N S & A L T E R A T I O N S

Scale: 1/8" = 1'0"
Date: February 1960

Oliver Law & Partners
36, Ebury Street, S.W.1.

