
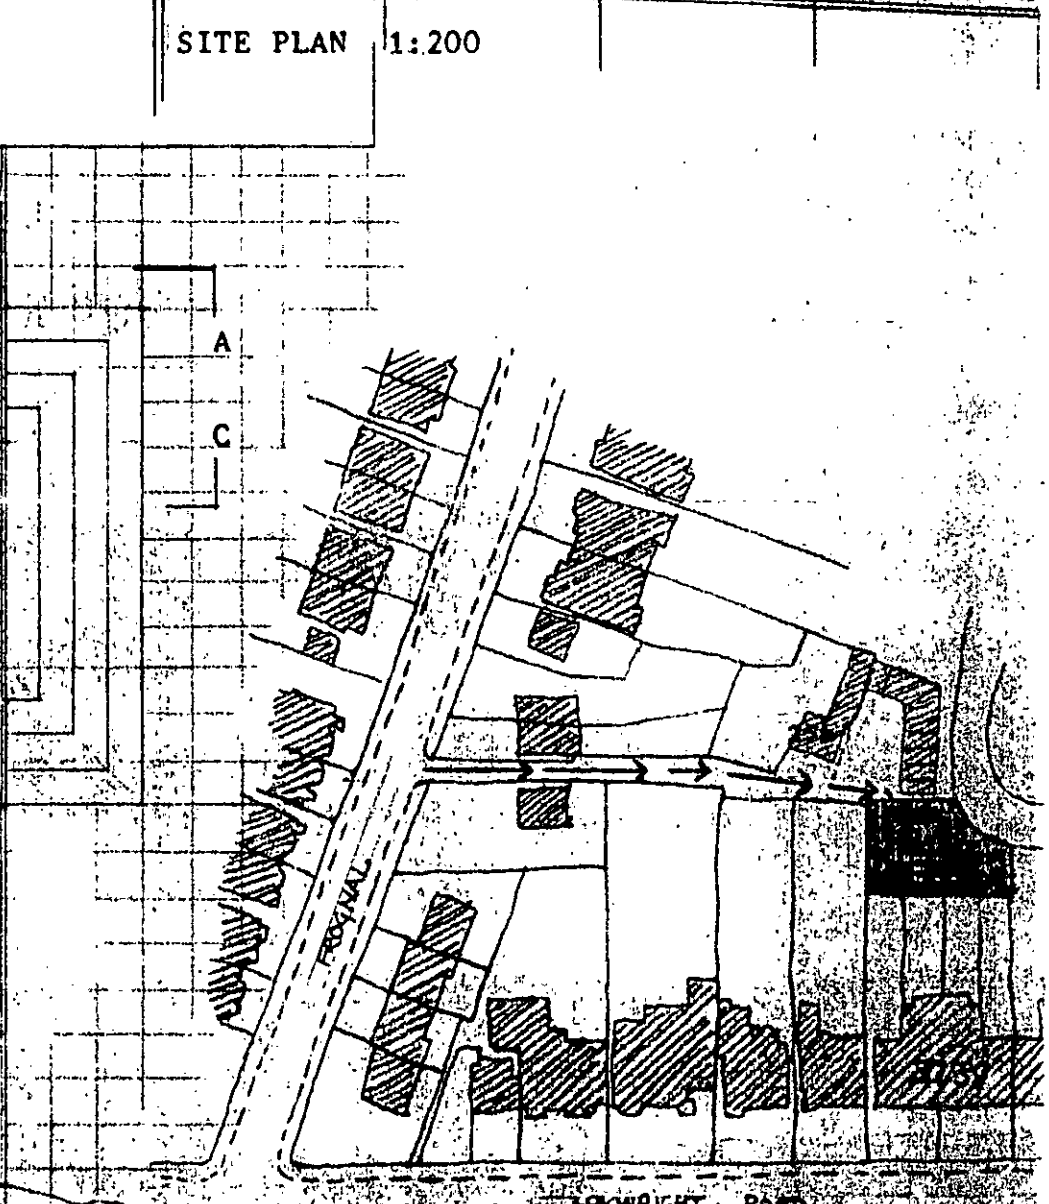
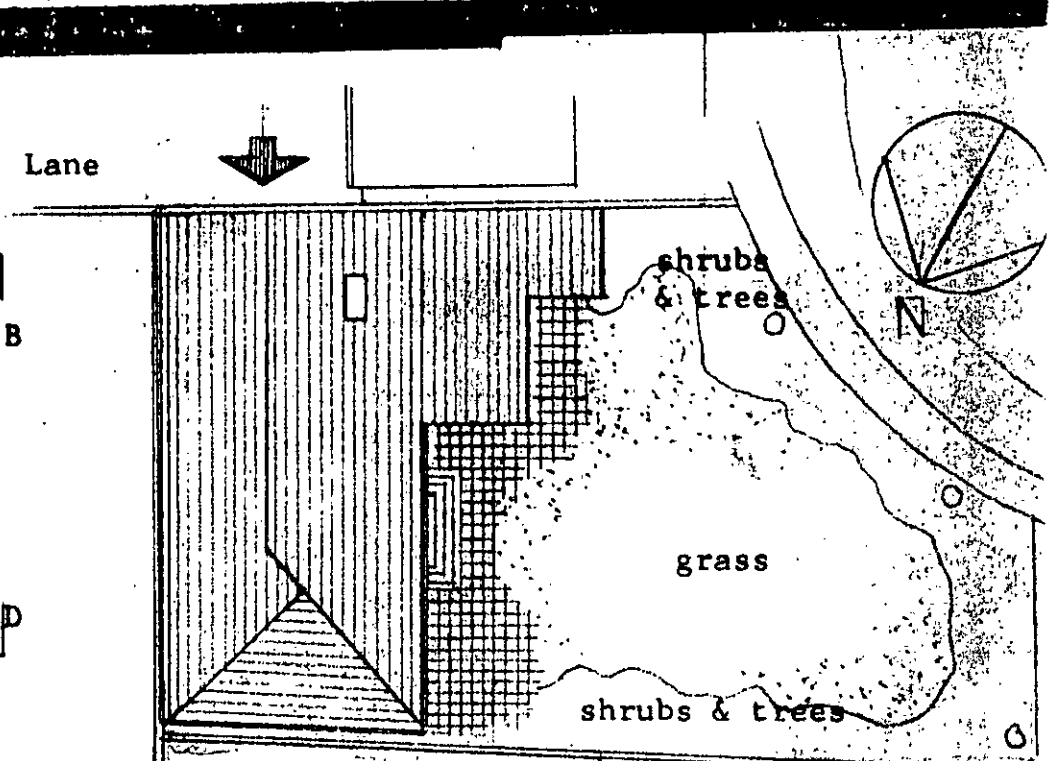


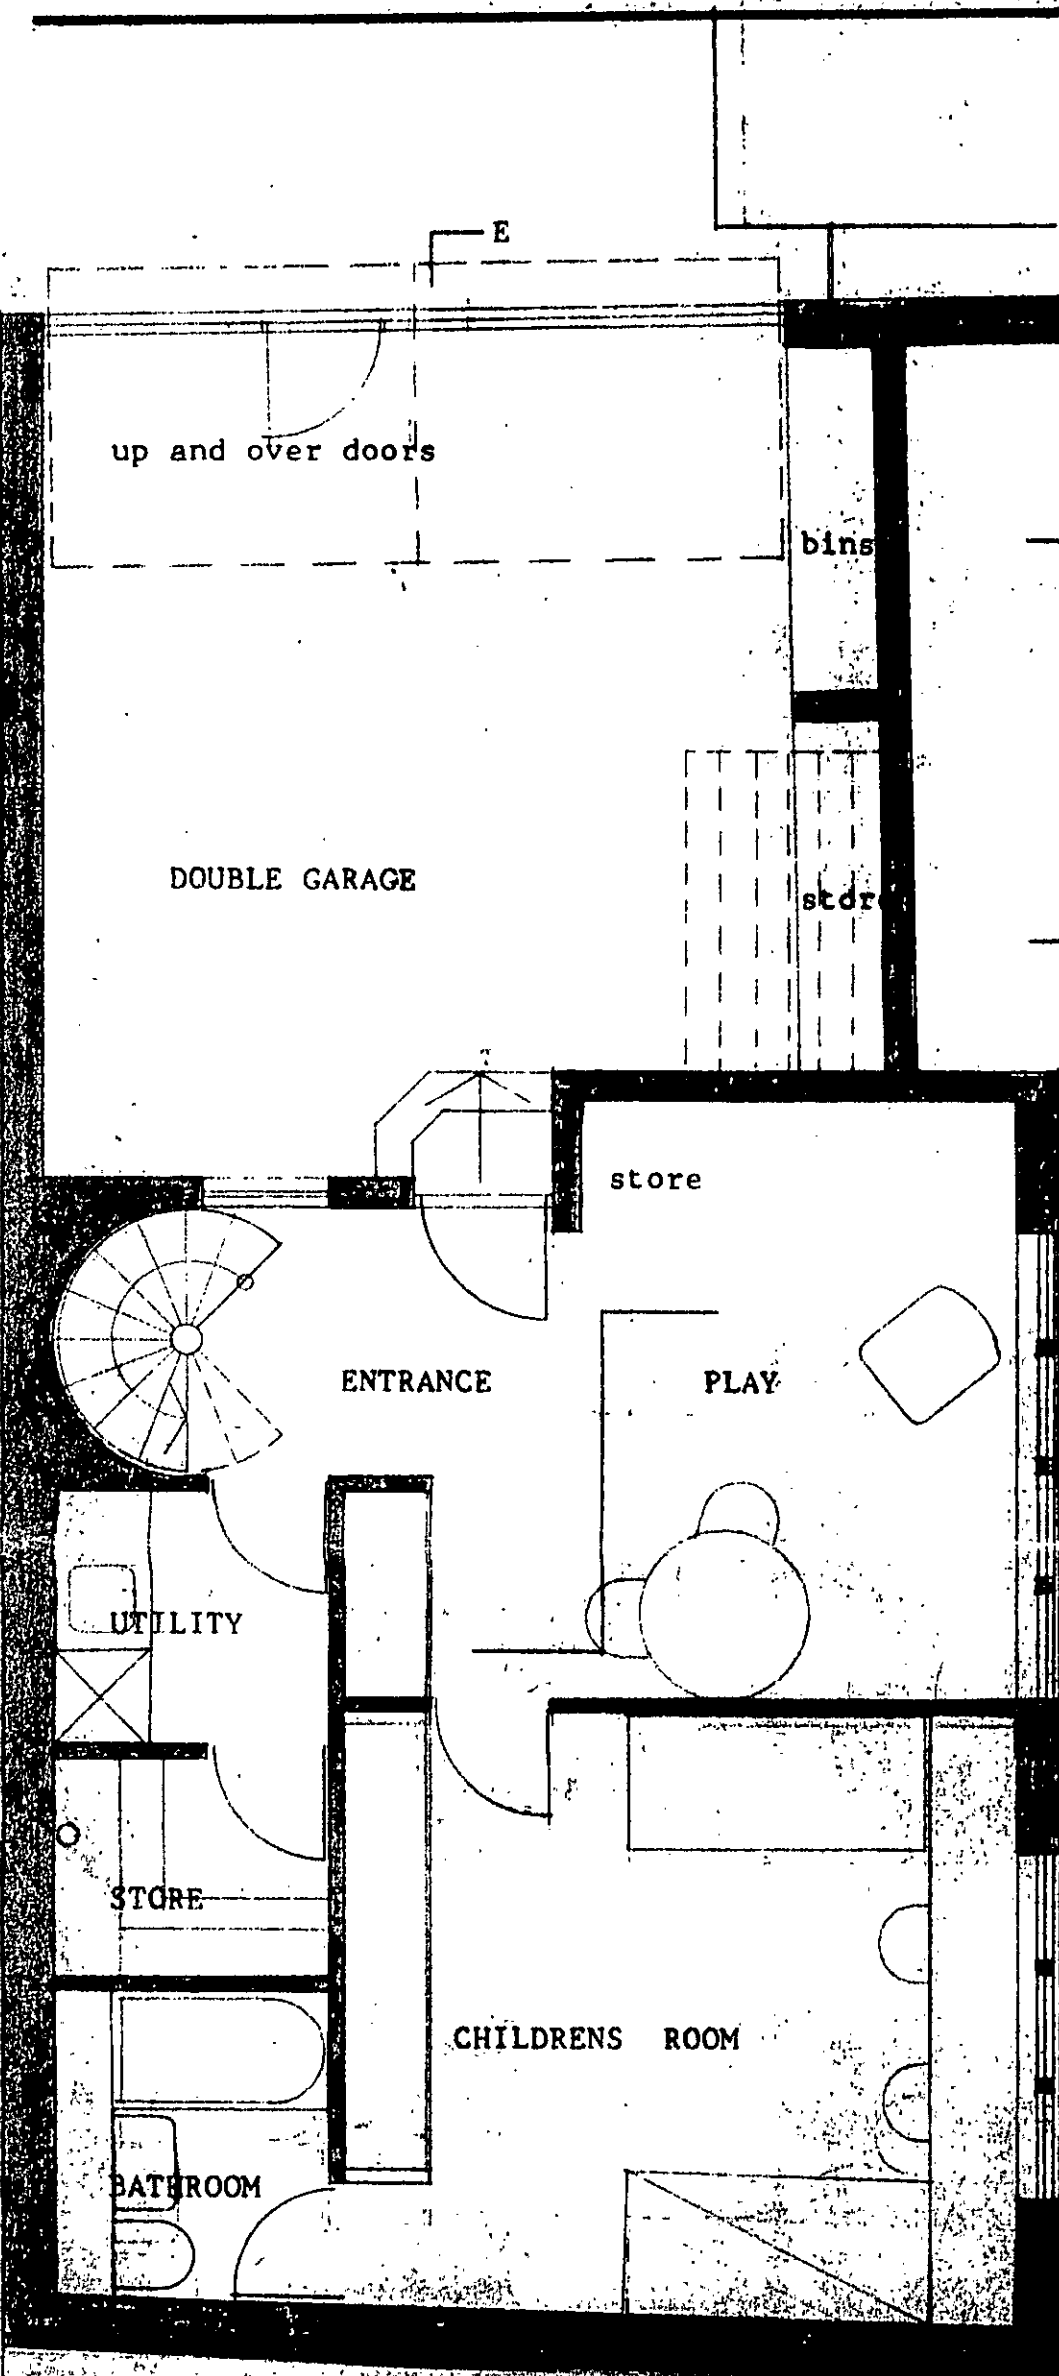

365m
91m

CTP/F6/7/A/36009(R1)

Philip Mercer

B.Arch., A.R.B.A.

49 Hereford Road London W2 6BB Tel. 01-229 8821


PLANNING AND COMMUNICATIONS
DEPARTMENT
CAMDEN
23 MAY 1983
VOL. _____ NO. _____
ACK. _____
REFERRED TO _____

Project 37/39 ARKWRIGHT RD REAR GARDEN

Drawing Title LOWER FLOOR/ SITE PLANS

Drawn by pm Scale 1:50/1:200/1:1250 Date MARCH '83

Job 717 Drwg. No. 100 Revision A

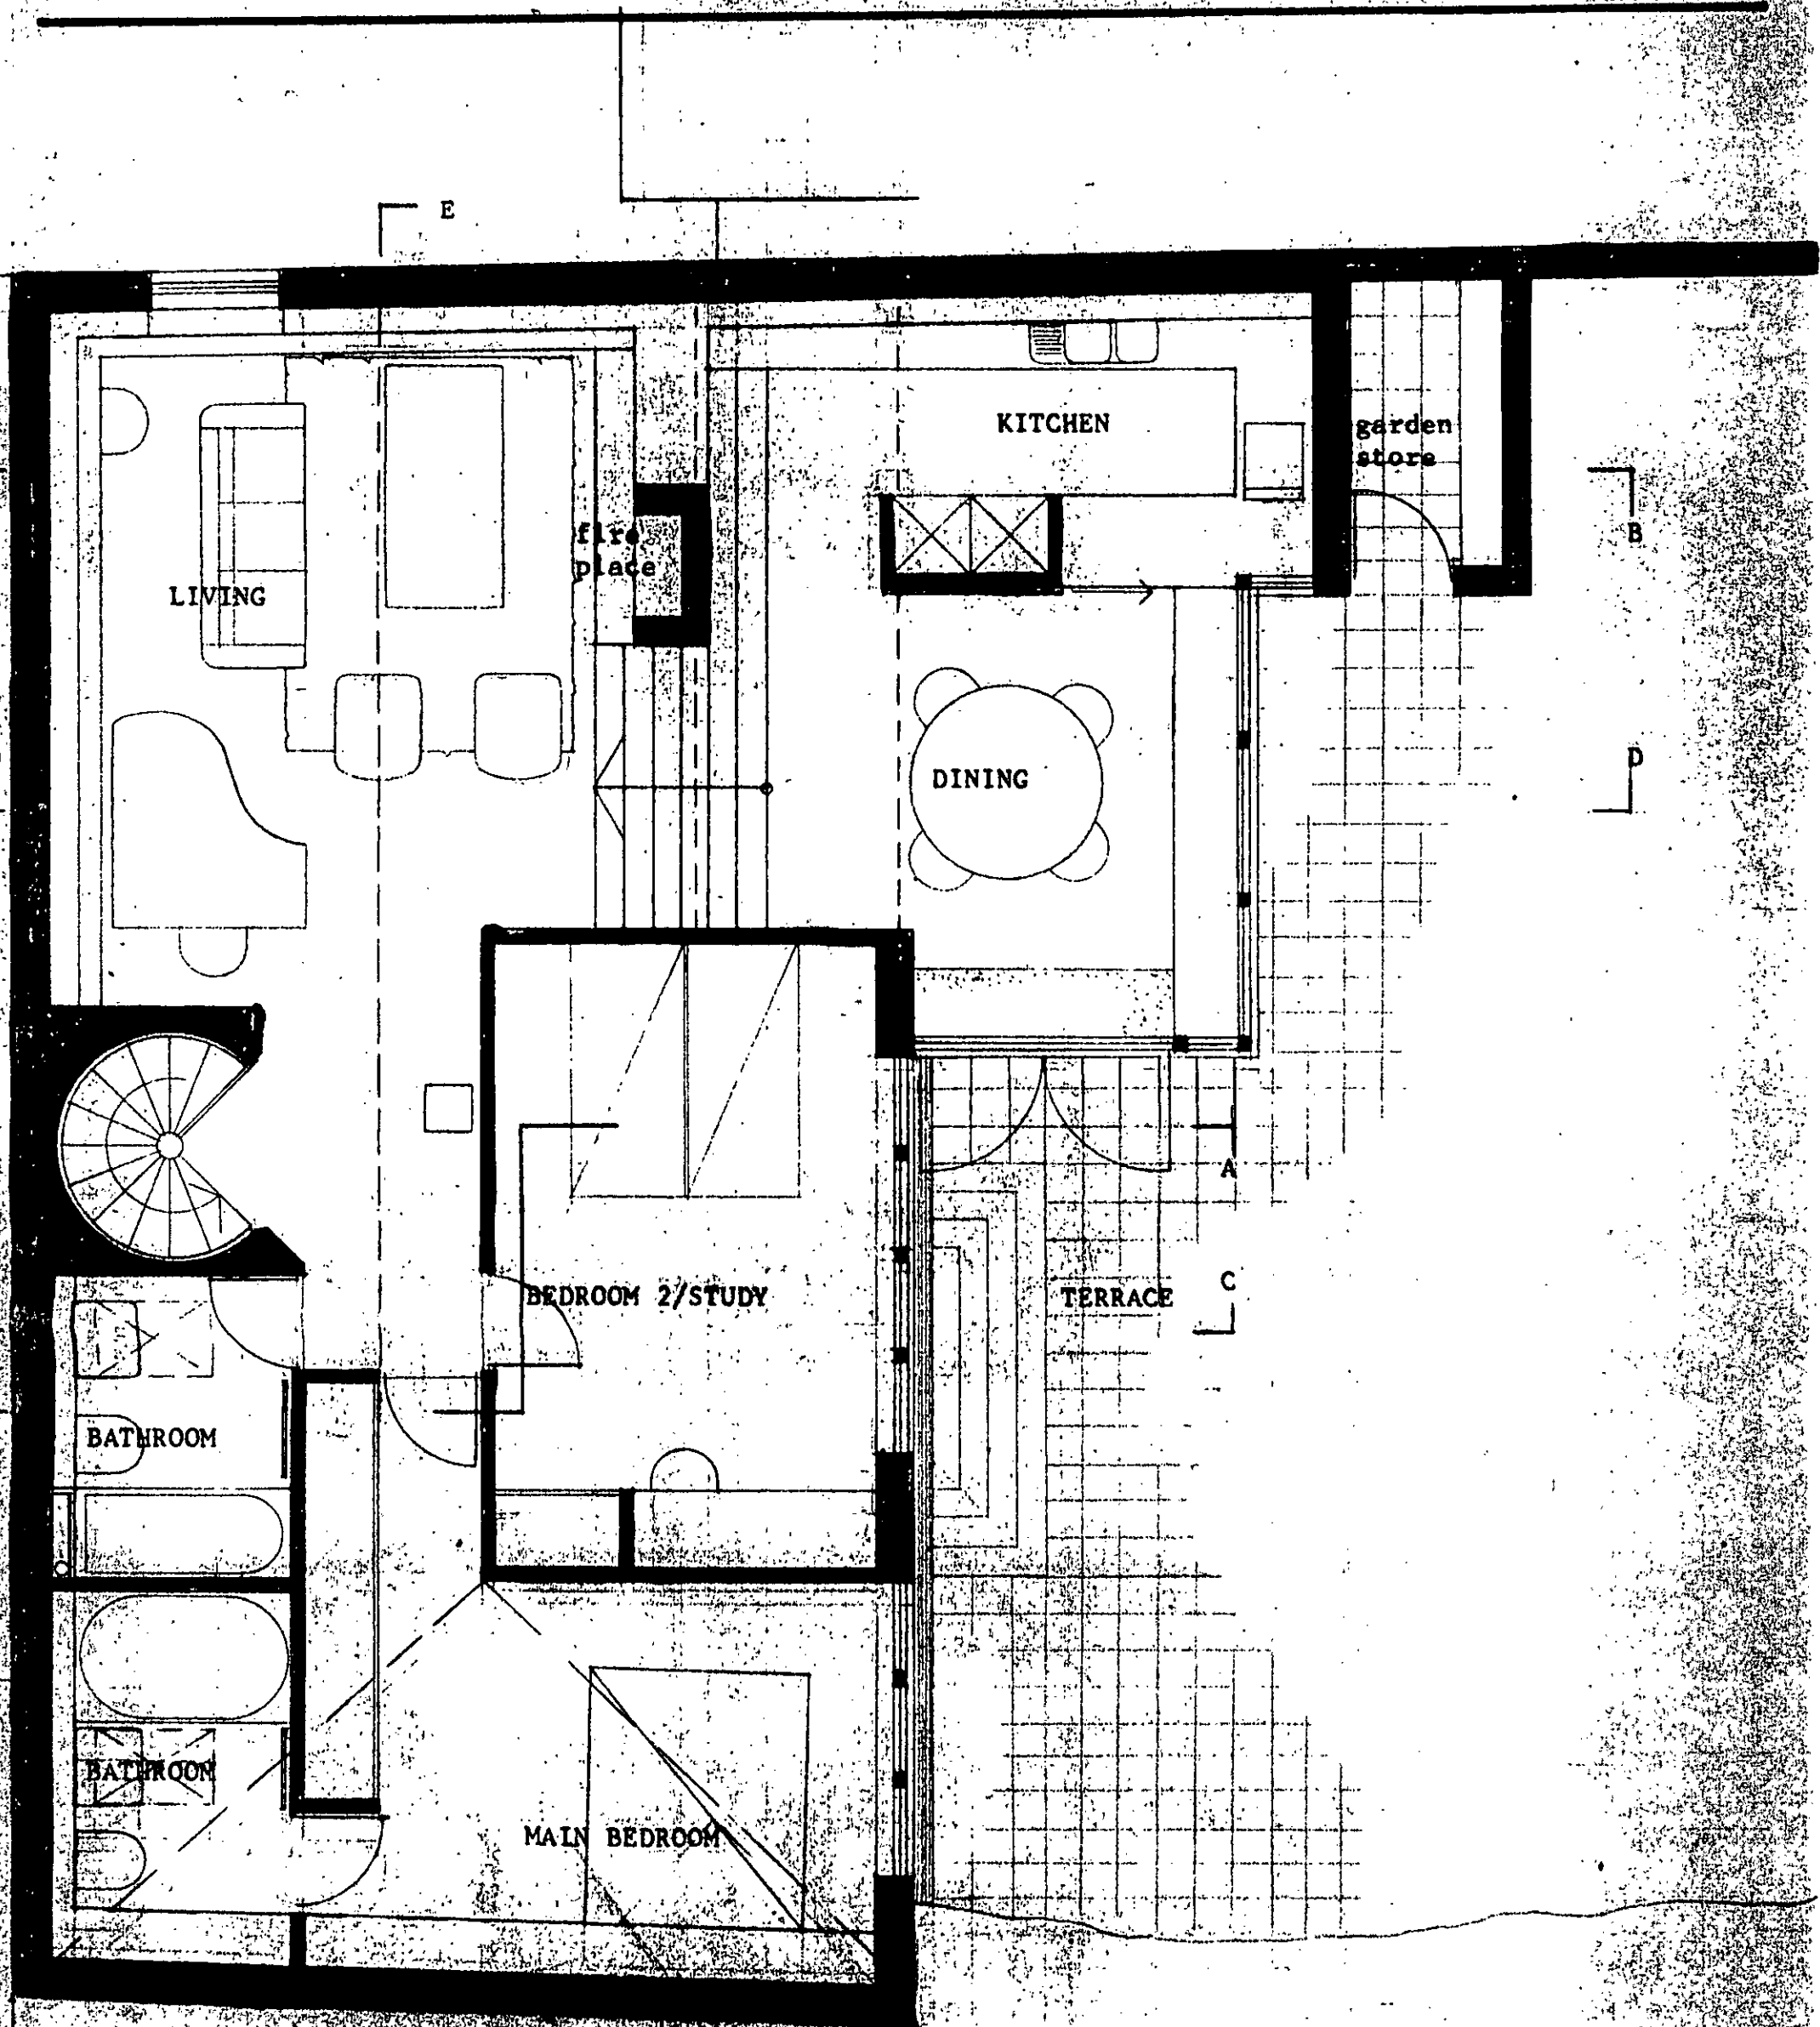

118 m²

TP/F6/7/A/36009 (R1)

Philip Mercer


B.Arch., A.R.I.B.A.

49 Hereford Road London W2 8BB Tel. 01-229 6621


PLANNING AND COMMUNICATIONS
DEPARTMENT
CAMDEN
23 MAY 1983

Project 37/39 ARKWRIGHT RD REAR GARDEN			
Drawing Title UPPER FLOOR			
Drawn by pm	Scale 1:50	Date march '83	
Job 717	Drwg. No. 101	Revision A	

of house
 Walls/to garden and gardens of Nos 37/39 Arkwright rd
 to be in good quality red brick to match brickwork on
 37/39 existing buildings
 Roofs to be in red/brown clay tiles
 Glazing to be in soft wood frames
 Garden walls where rebuilt or extended to be
 in bricks to match existing
 All exterior timber to be stained and sealed
 Exterior paving to be in unglazed Spanish quarries

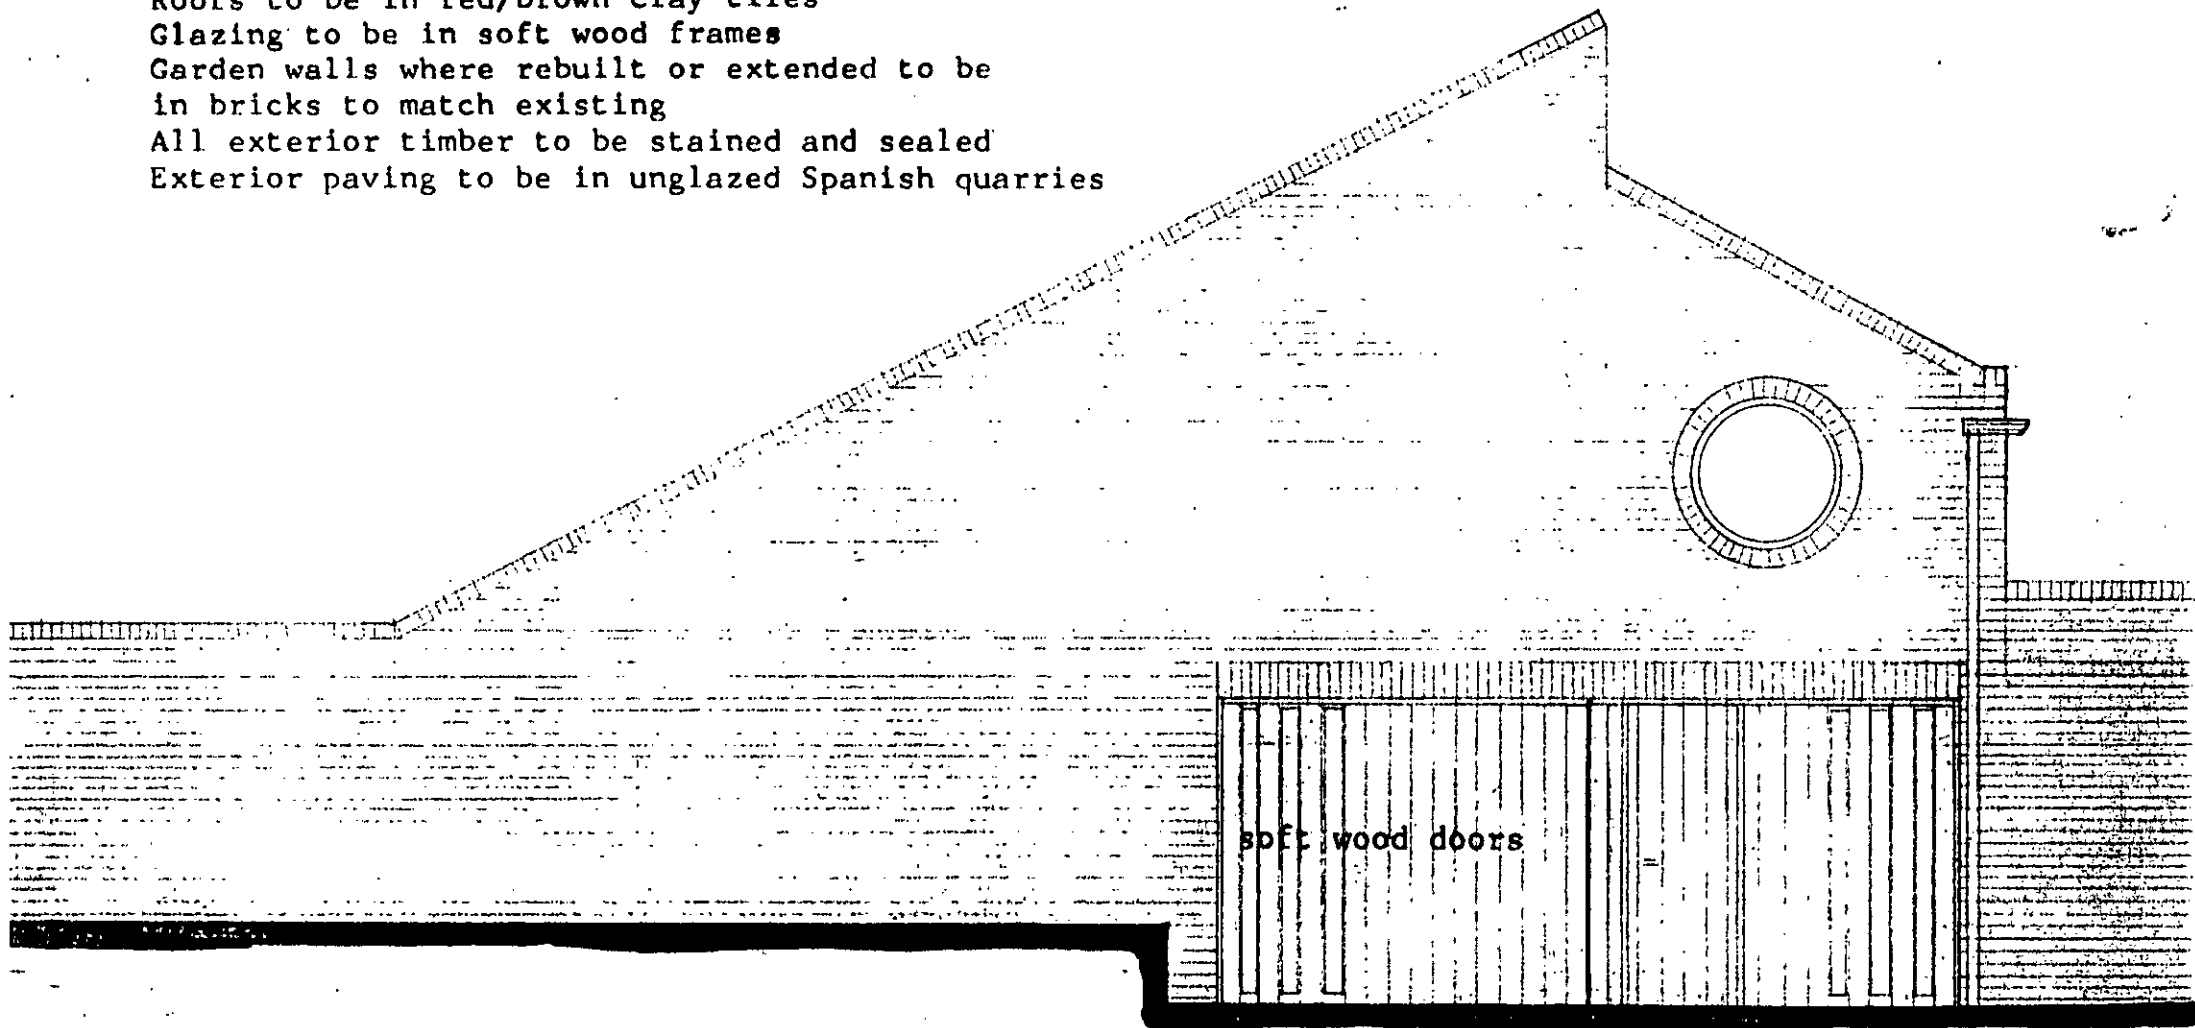

ELEVATION TO LANE SOUTH-EAST

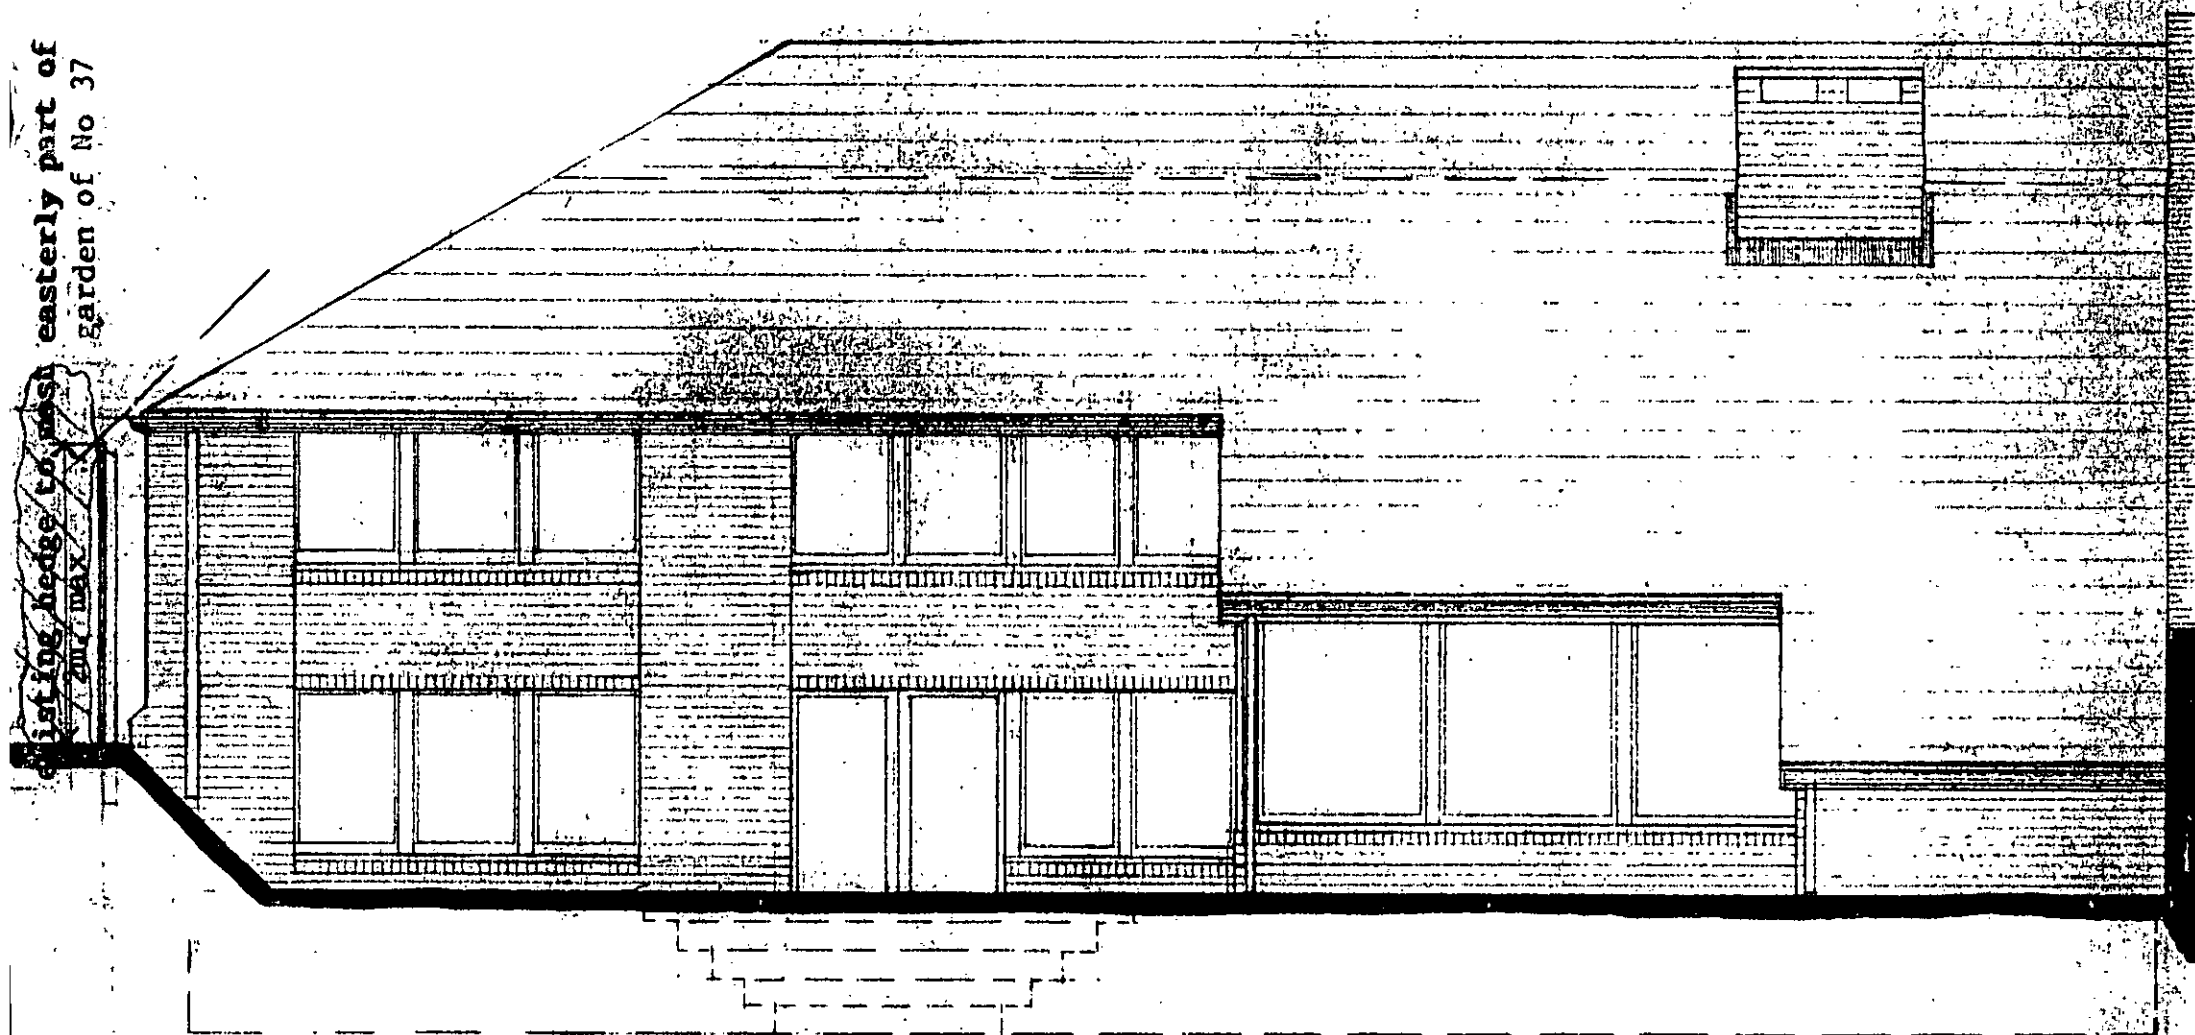

ELEVATION TO GARDEN SOUTH-WEST

PLANNING AND COMMUNICATIONS
 DEPARTMENT
 CAMDEN

23 MAY 1983

VOL. NO.

ACK.

REFERRED TO.

**Philip
 Mercer**

B.Arch., A.R.I.B.A.

49 Hereford Road London W2 5BB Tel. 01-229 6621


CTP/F6/7/A/36009 (R1)

Project 37/39 ARKWRIGHT RD REAR GARDEN


Drawing Title ELEVATIONS

Drawn by pm Scale 1:50 Date march '83

Job 717 Drwg. No. 102 Revision A

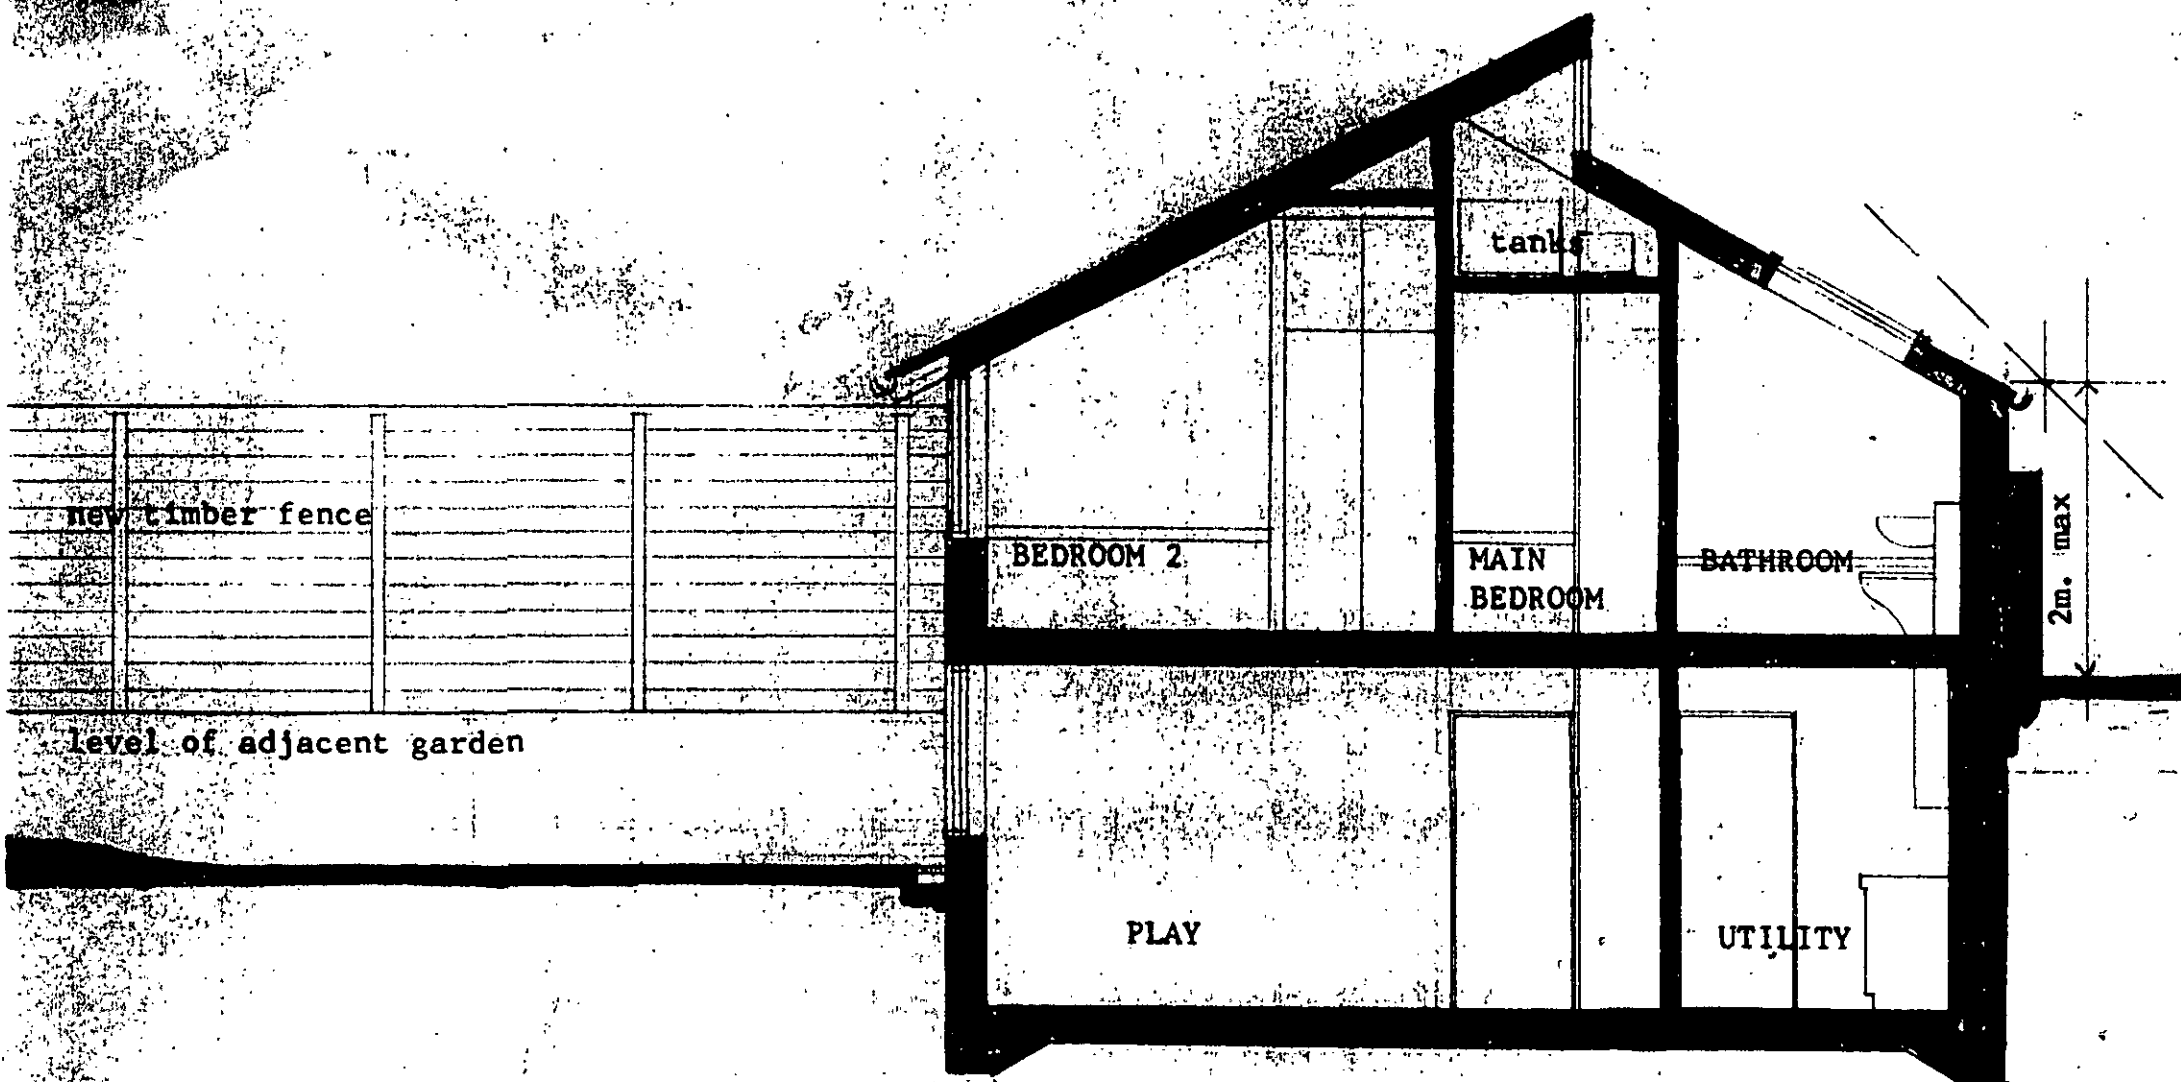

SECTION A-A

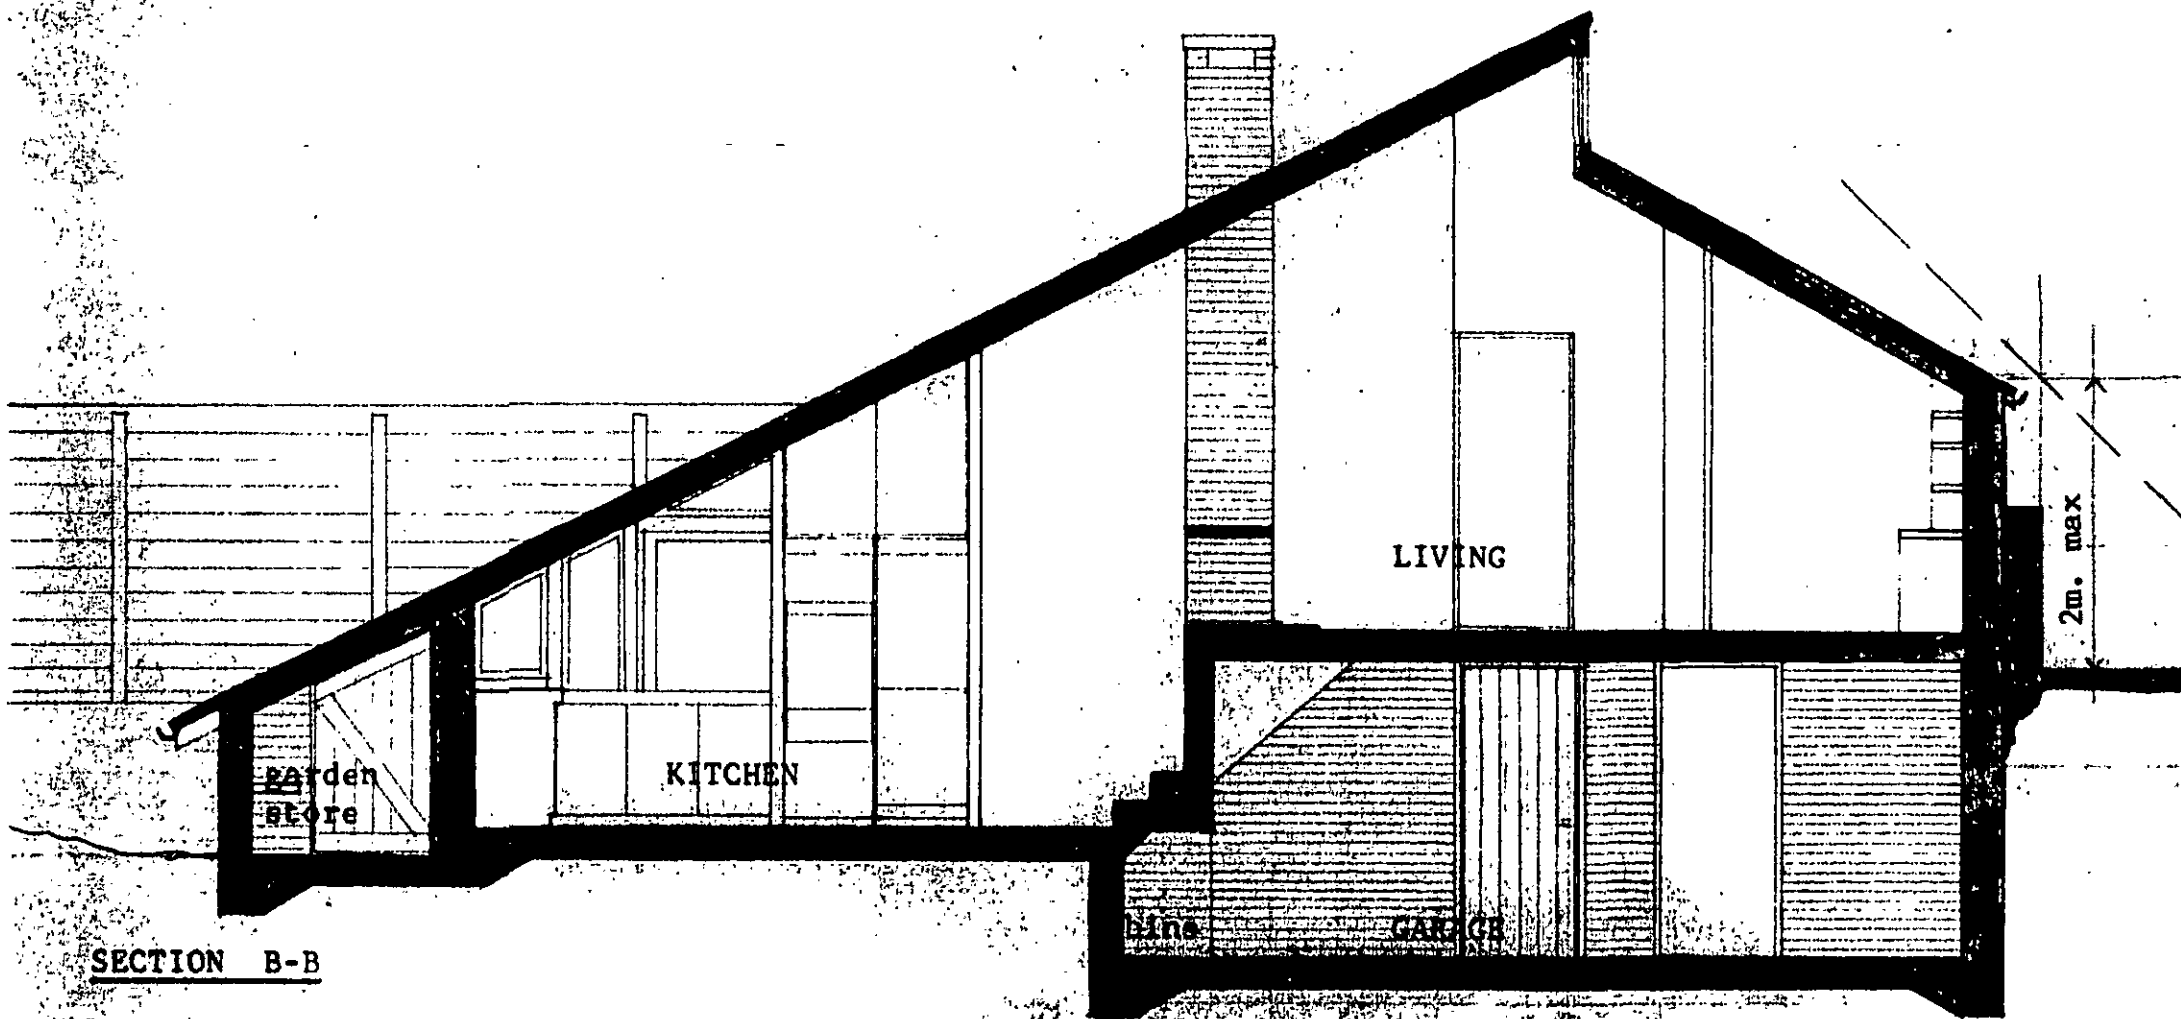

SECTION B-B

CTP/F6/7/A/36009 (R1)

**Philip
Mercer**

B.Arch., A.R.I.B.

49 Hereford Road London W2 5BB Tel. 01-229 6821


PLANNING AND COMMUNICATIONS
DEPARTMENT
CAMDEN
23 MAY 1983
VOL.
ACK.
REFERRED TO.

Project 37/39 ARKWRIGHT RD REAR GARDEN


Drawing Title SECTIONS

Drawn by pm Scale 1:50 Date march '83

Job 717 Drwg. No. 103 Revision A

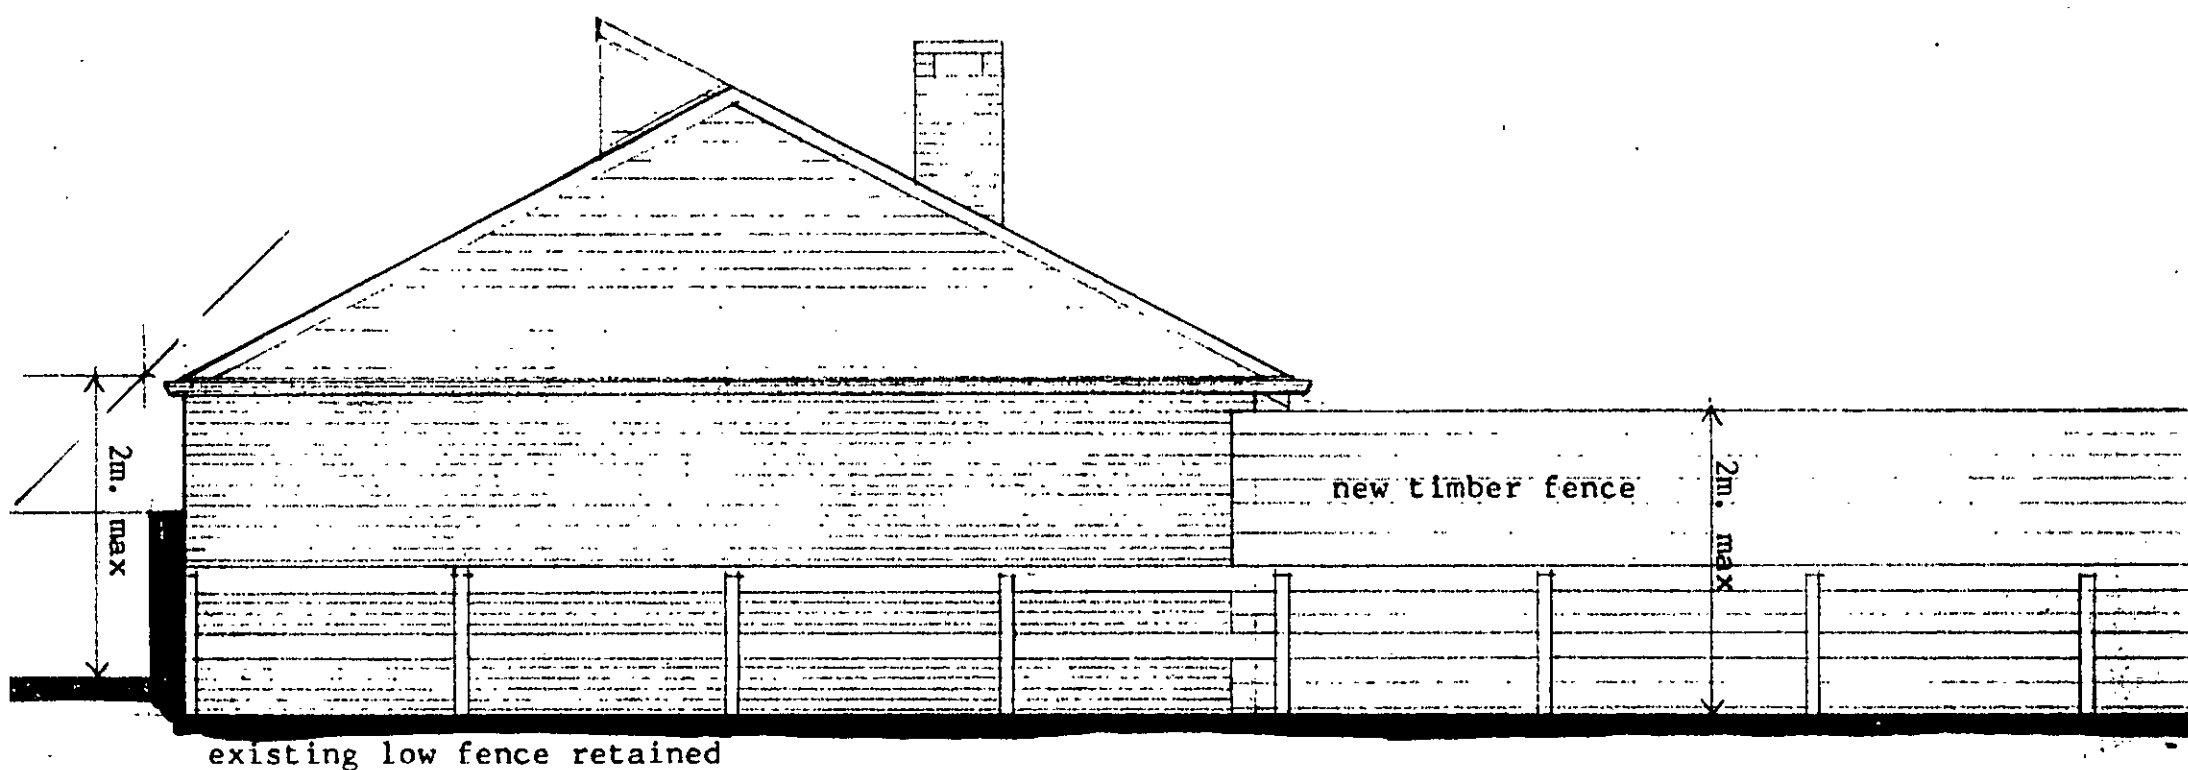

ELEVATION TO GARDENS OF 37/39 ARKWRIGHT RD NORTH-WEST

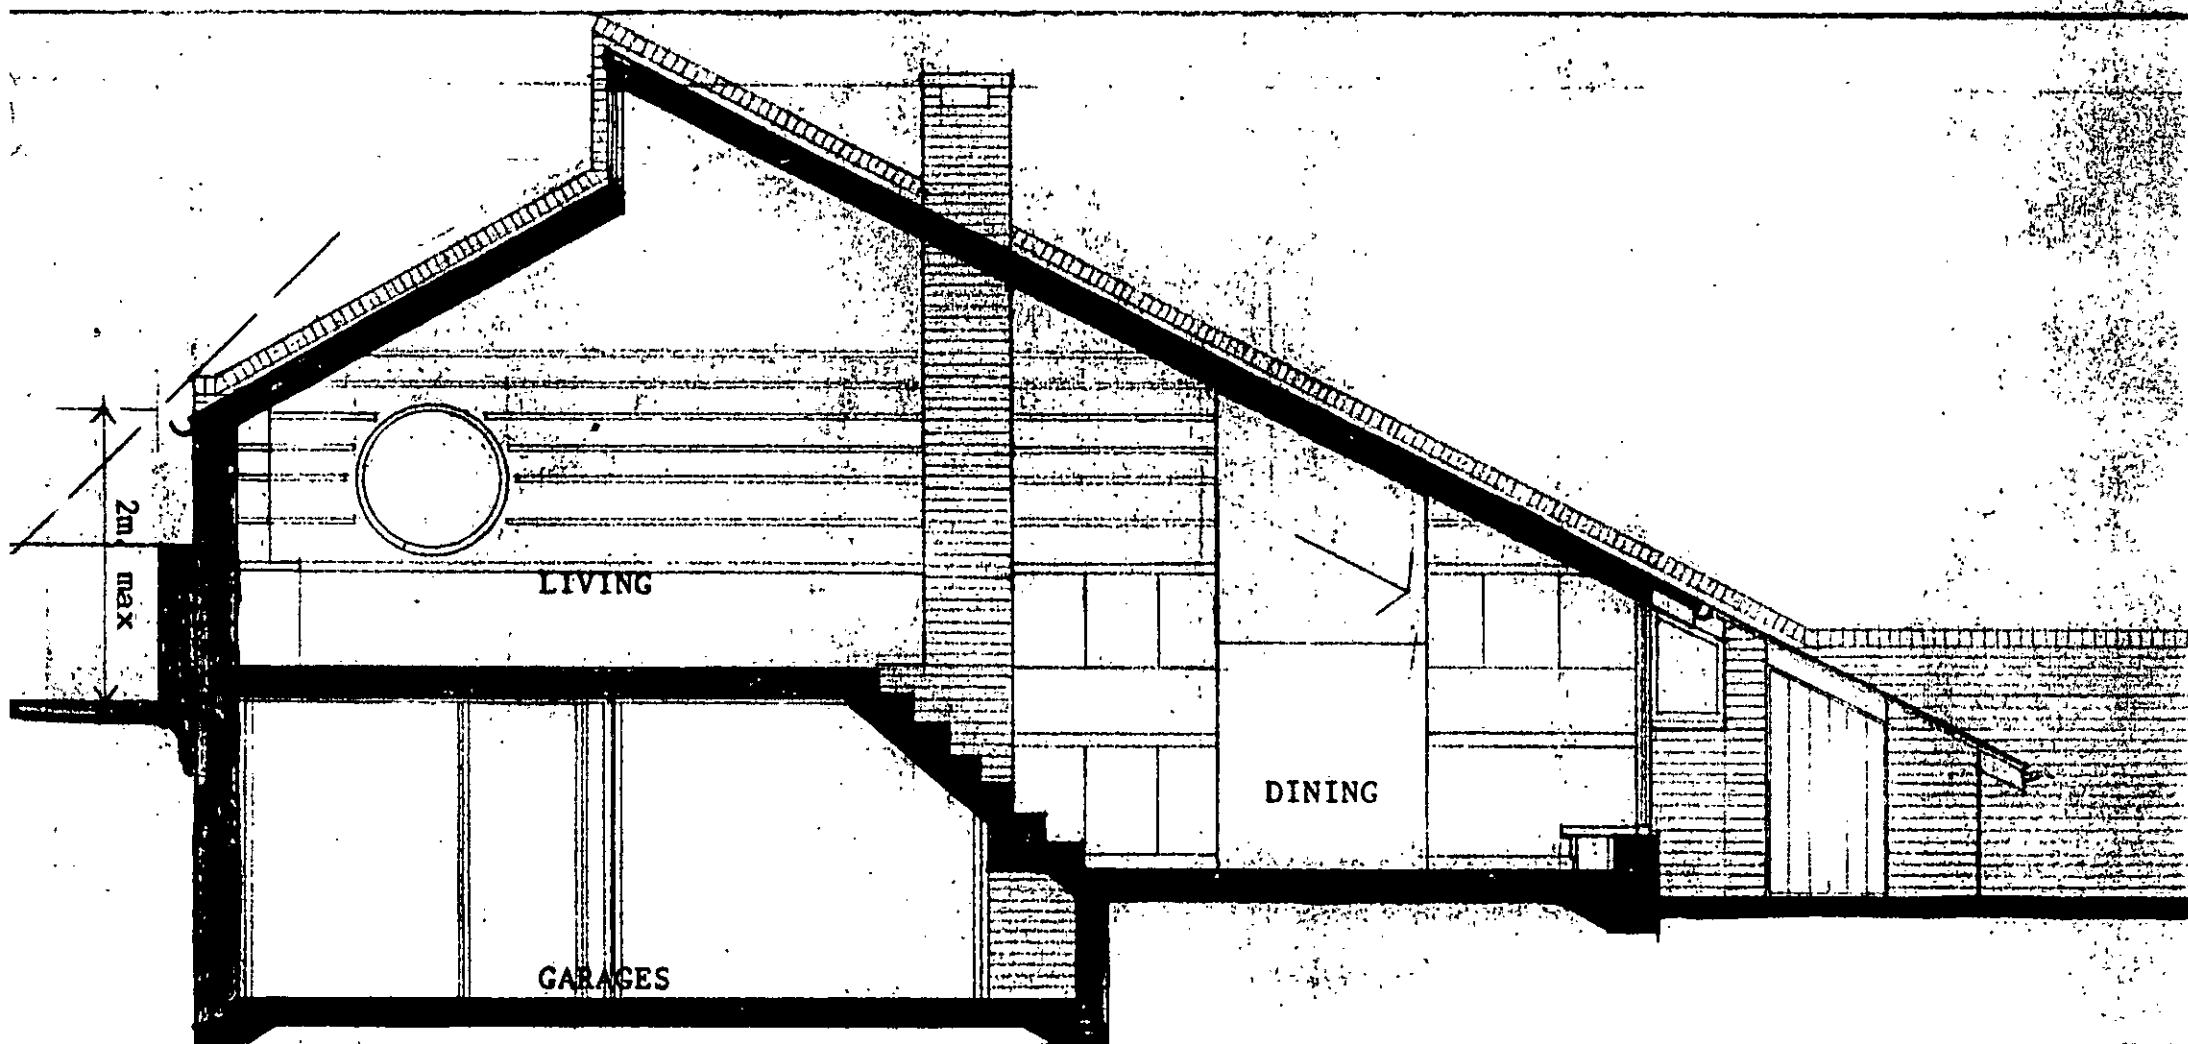

SECTION D-D

PLANNING AND COMMUNICATIONS
DEPARTMENT
GARDEN

23 MAY 1983

VOL. NO.

ACK.

REFERRED TO.

B.Arch., A.R.I.B.A.

**Philip
Mercer**

49 Hereford Road London W2 5BB Tel. 01-229 6621


CTP/F6/7/A/36009(R1)

Project 37/39 ARKWRIGHT ROAD REAR GARDEN


Drawing Title SECTION AND ELEVATION

Drawn by pm Scale 1:50 Date march '83

Job 717 Drwg. No. 104 Revision A

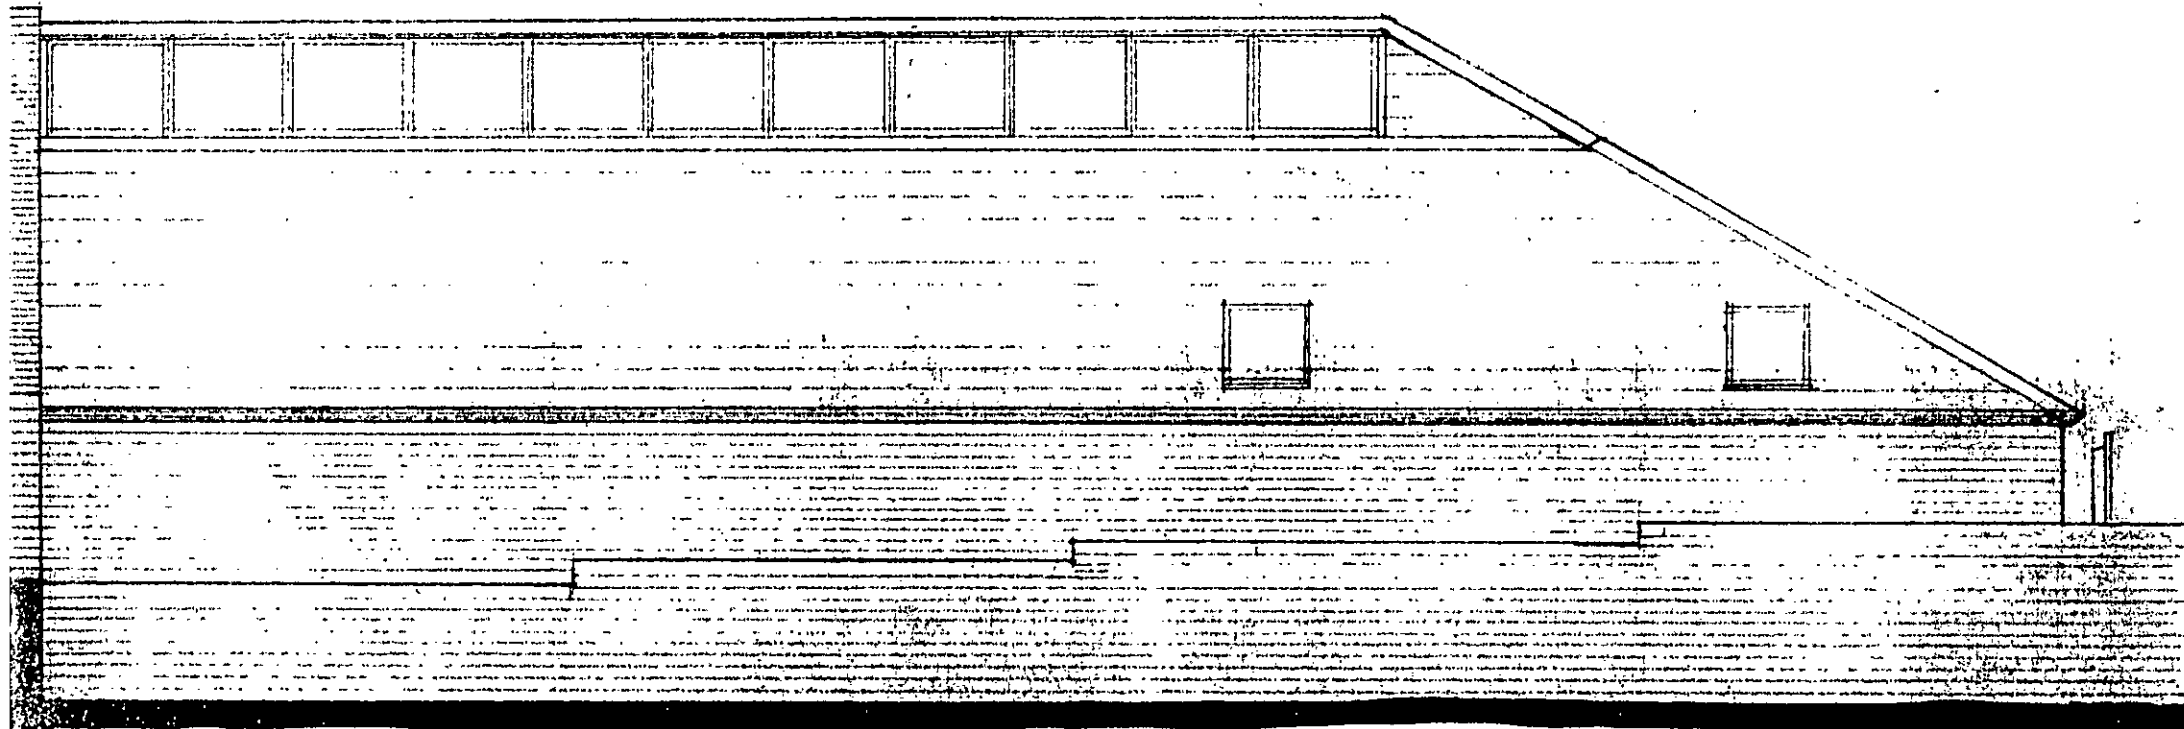

ELEVATION TO GARDEN OF No 35 ARKWRIGHT ROAD NORTH-EAST

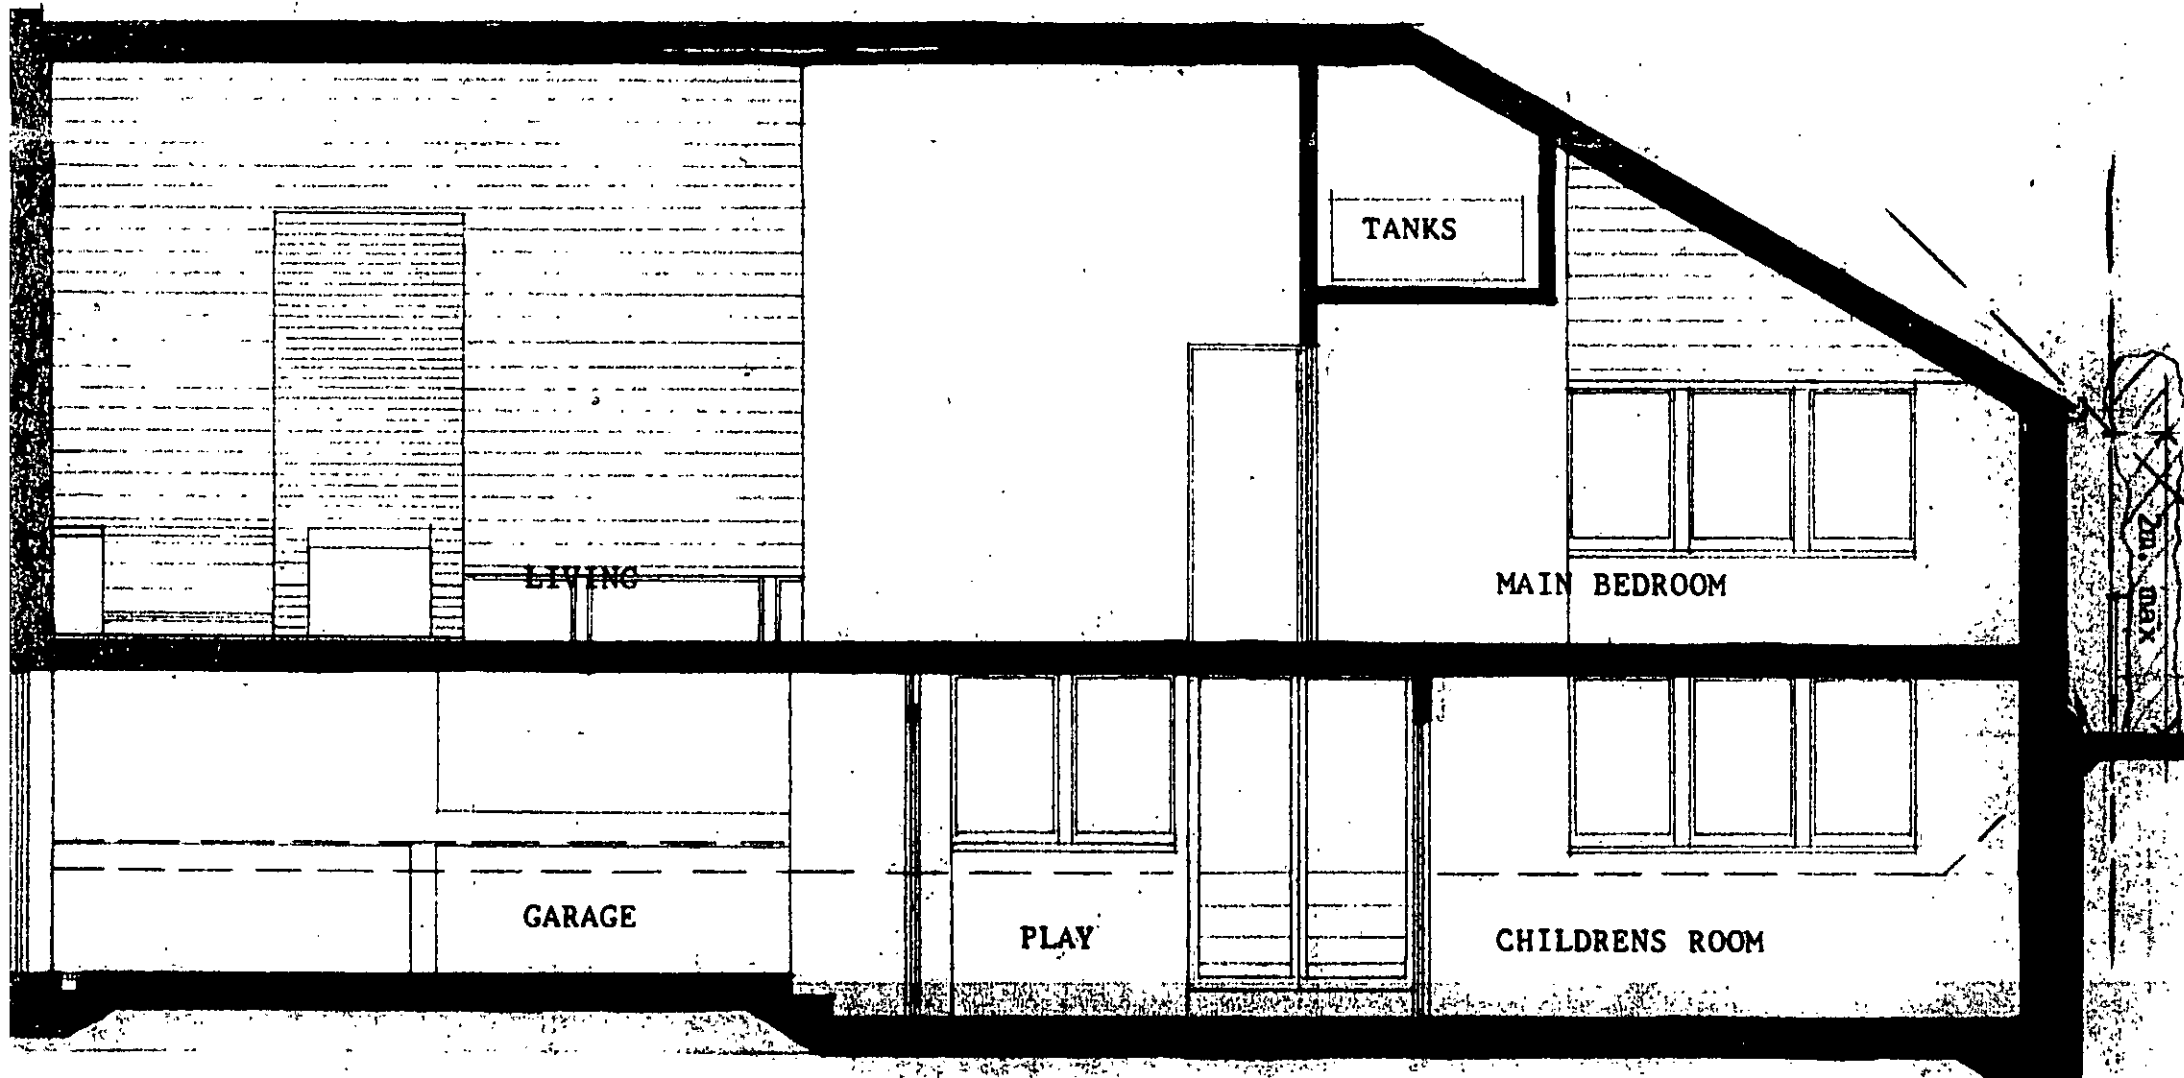

SECTION E-E

CTP/F6/7/A/36009(R1)

**Philip
Mercer**

B.Arch., A.R.I.B.A.

49 Hereford Road London W2 6BB Tel. 01-229 6621

PLANNING AND COMMUNICATIONS

DEPARTMENT
CAMDEN
23 MAY 1983

VOL. NO.

REF TO

Project 37/39 ARKWRIGHT RD REAR GARDEN

Drawing Title ELEVATION AND SECTION

Drawn by pm Scale 1:50 Date may '83

Job 717 Drwg. No. 105 Revision A