




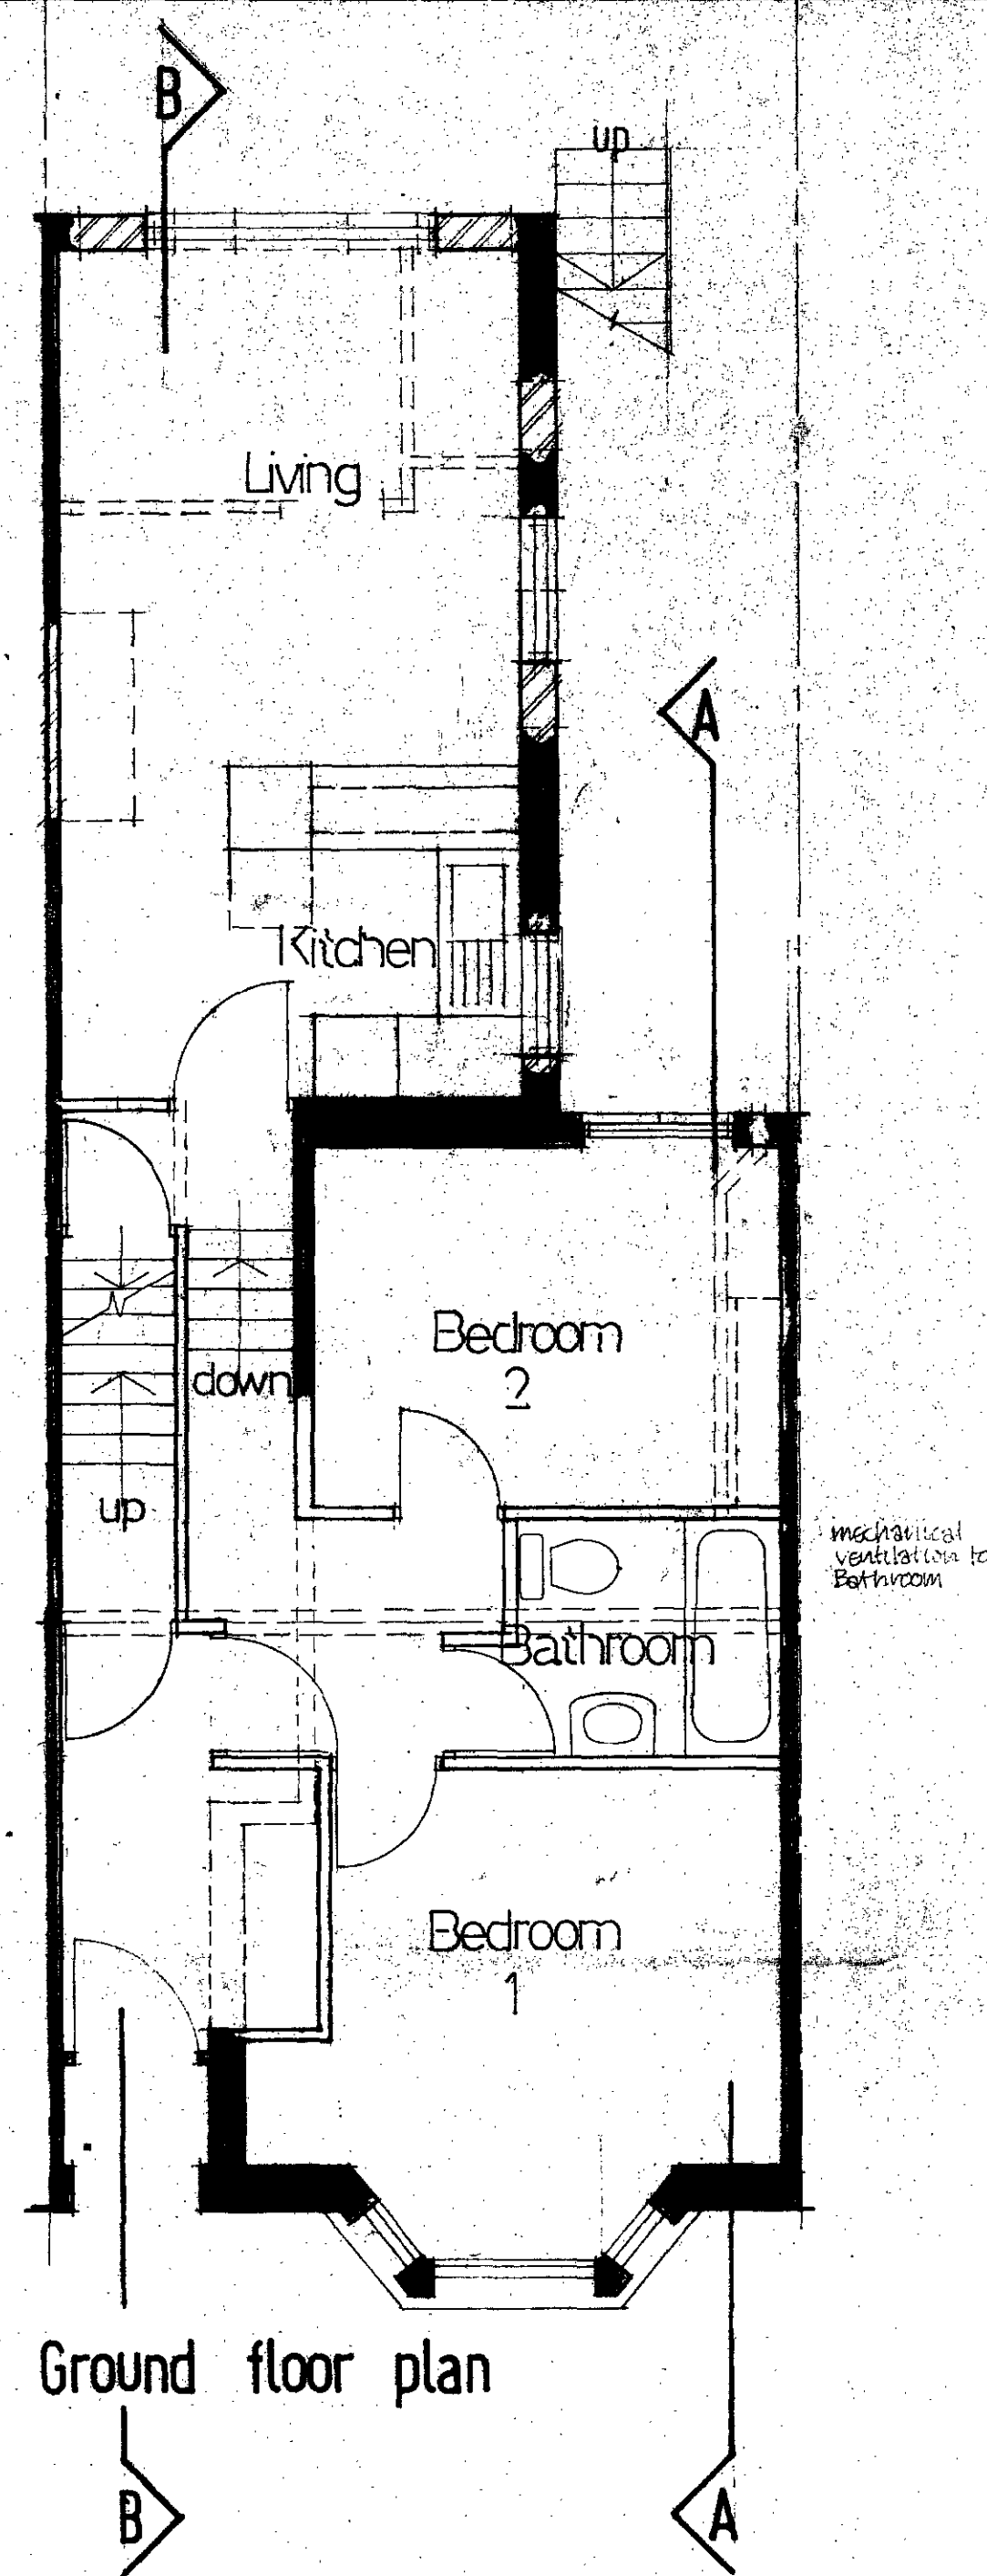

Ground floor plan

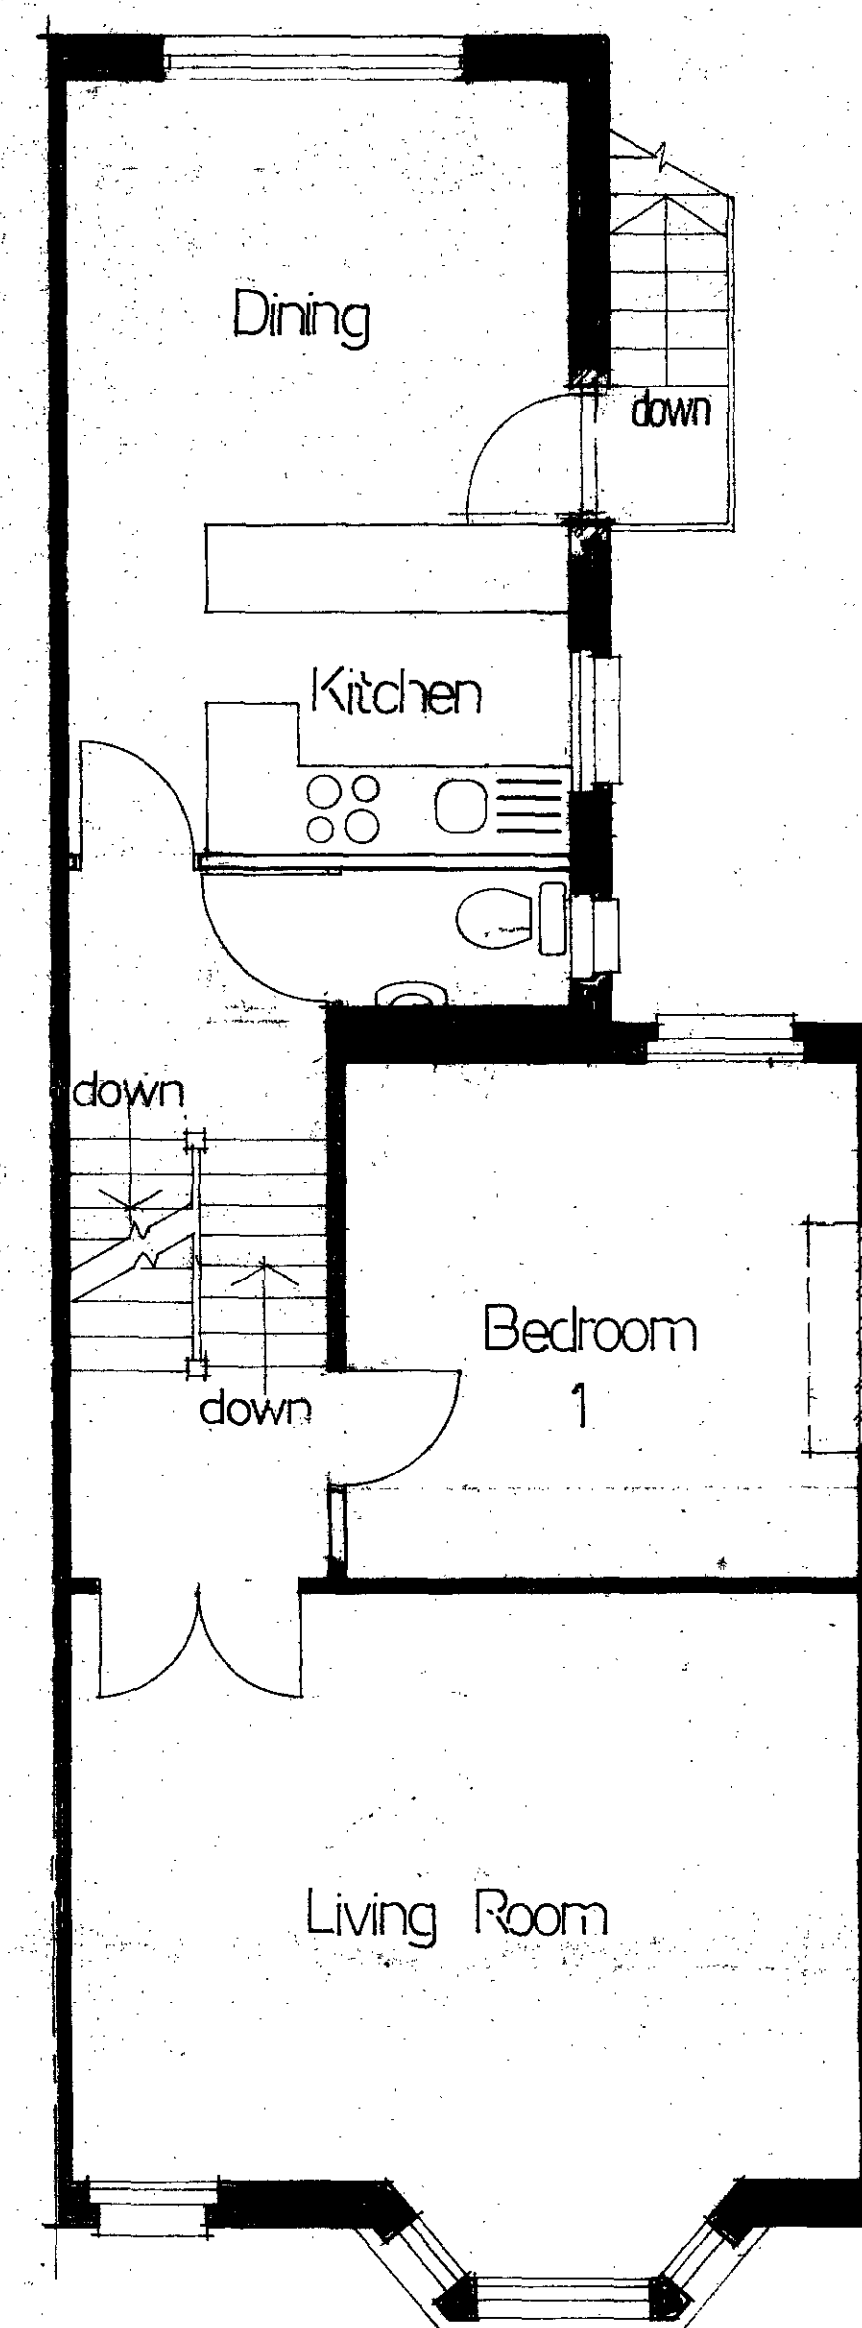


First floor plan

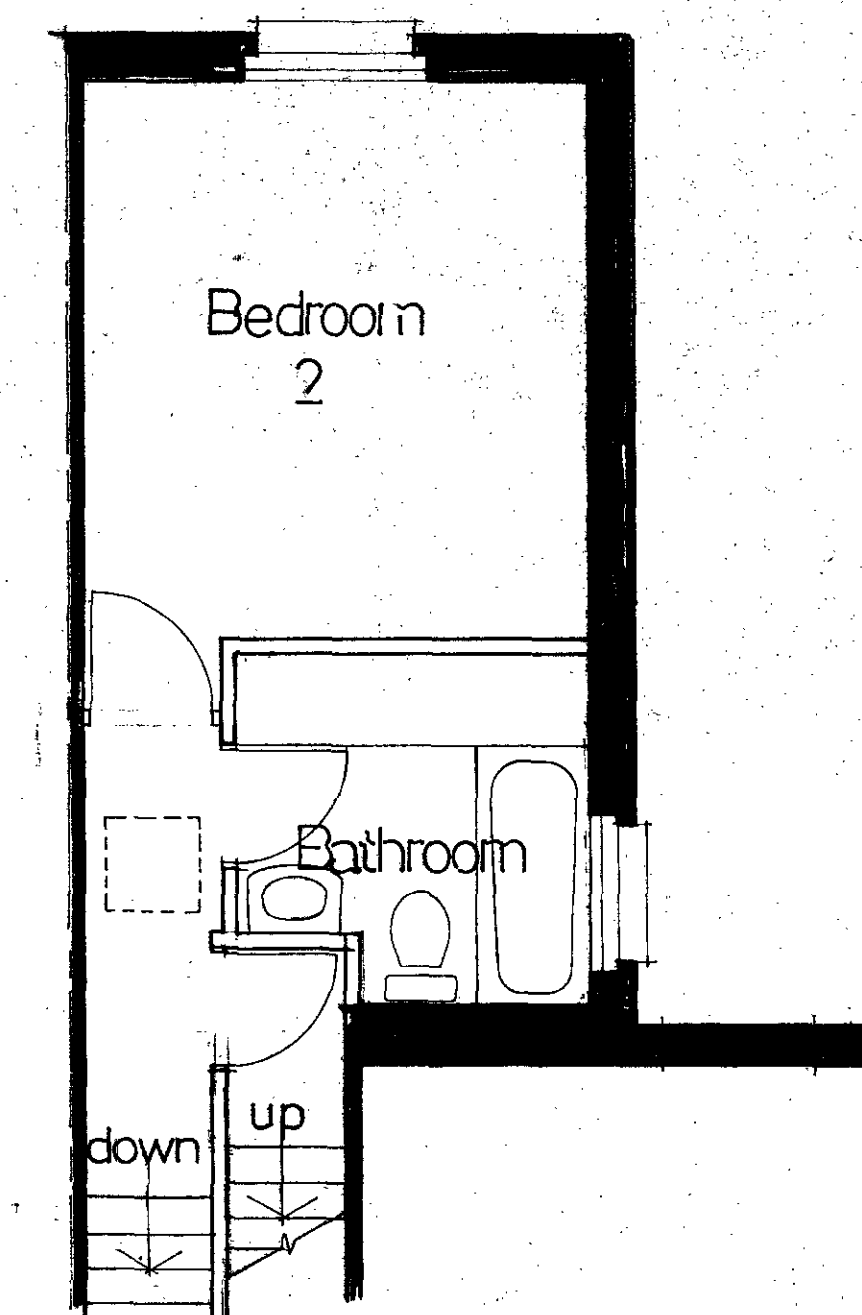

Second floor plan (rear)

SCHEME D


2 Bedroom self contained flat on ground floor with a 3 Bedroom 2 Bathroom self-contained maisonette

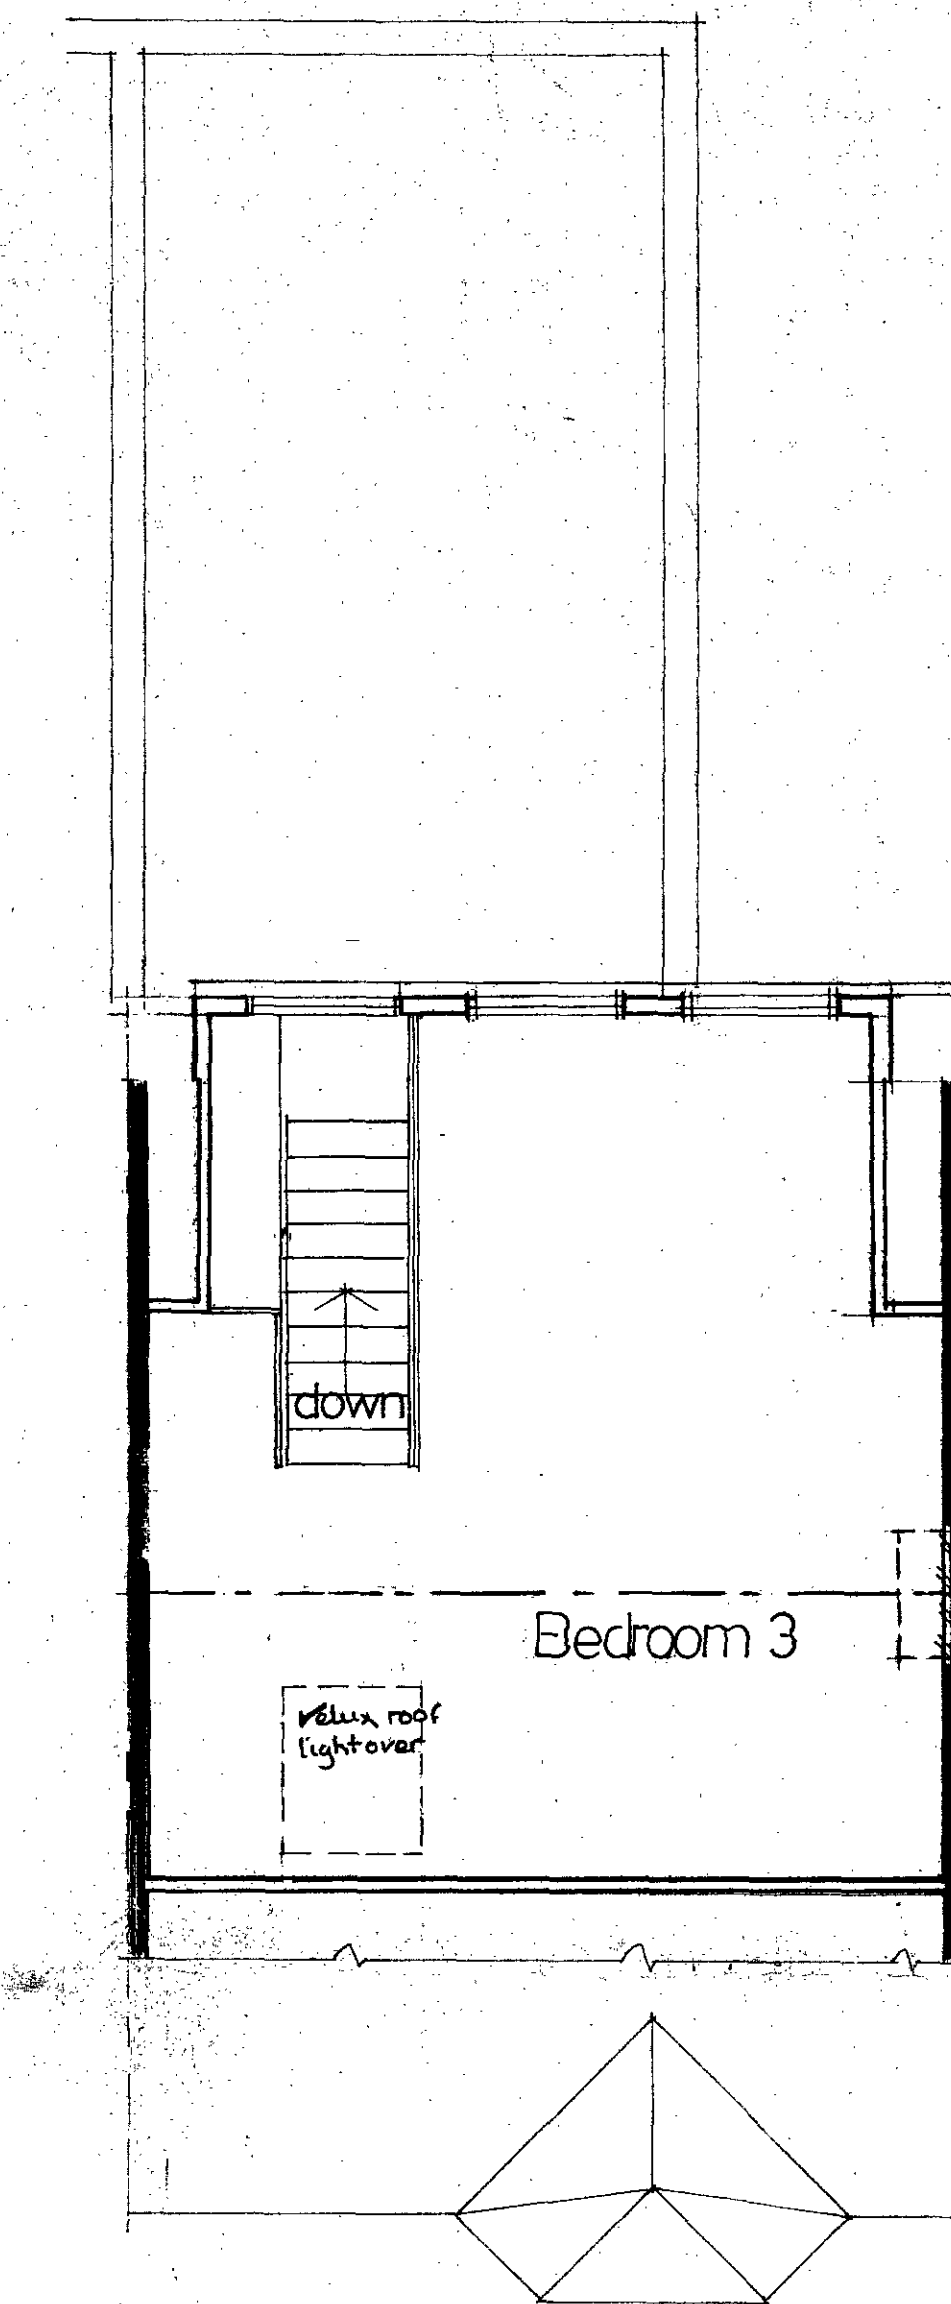

Second floor plan (front)


(P3)

CTP/F4/8/2/36838.

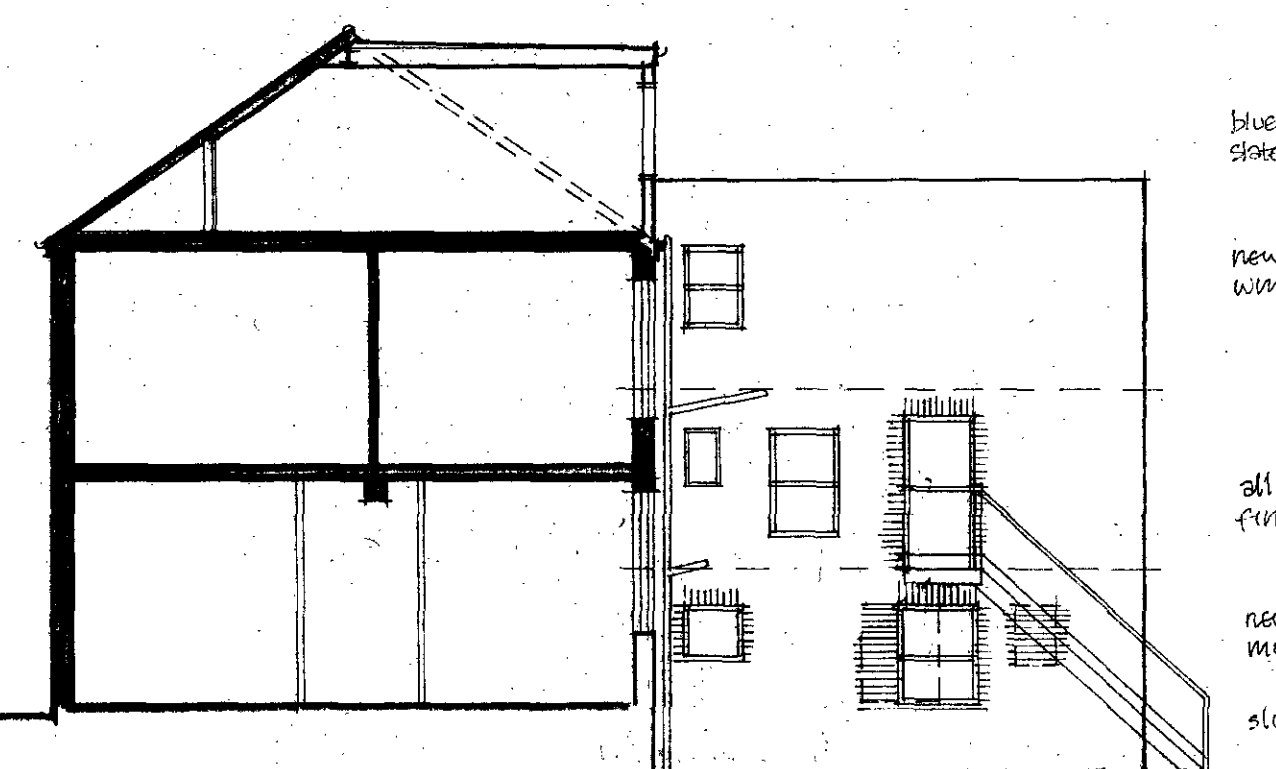


Section A-A


- blue/grey rebates stone finishing
- new double glazed windows
- all alterations to brickwork finished to match extg
- new metal stair from maisonette to garden
- sliding doors to Living

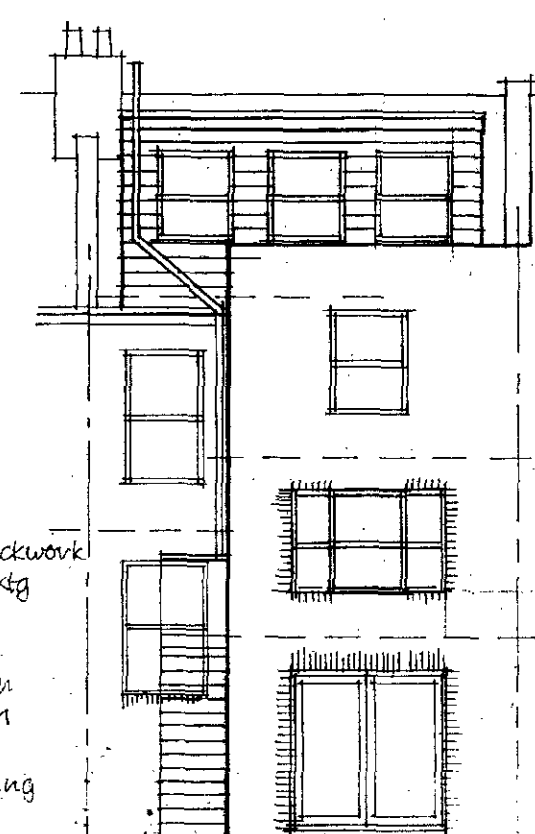

Rear Elevation

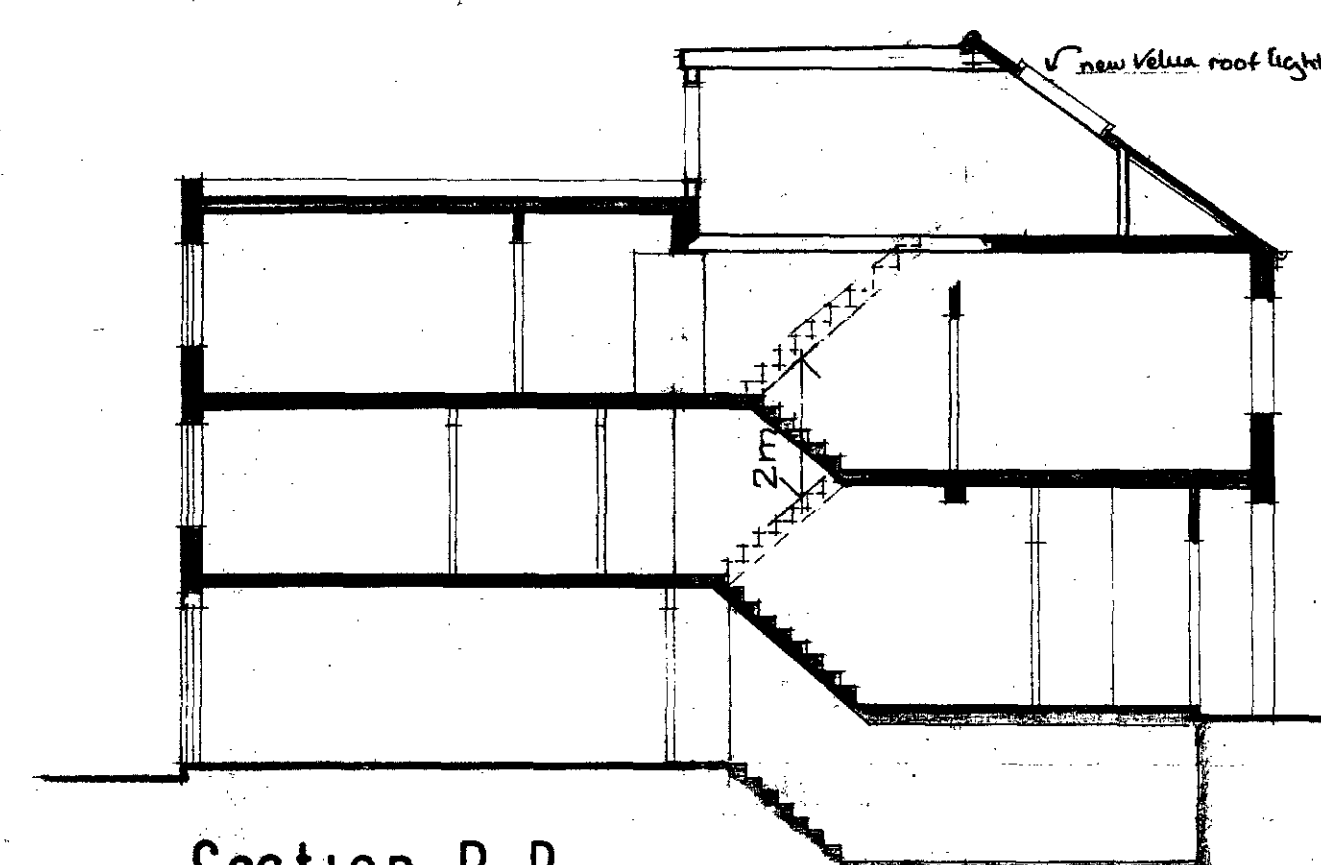

Section B-B

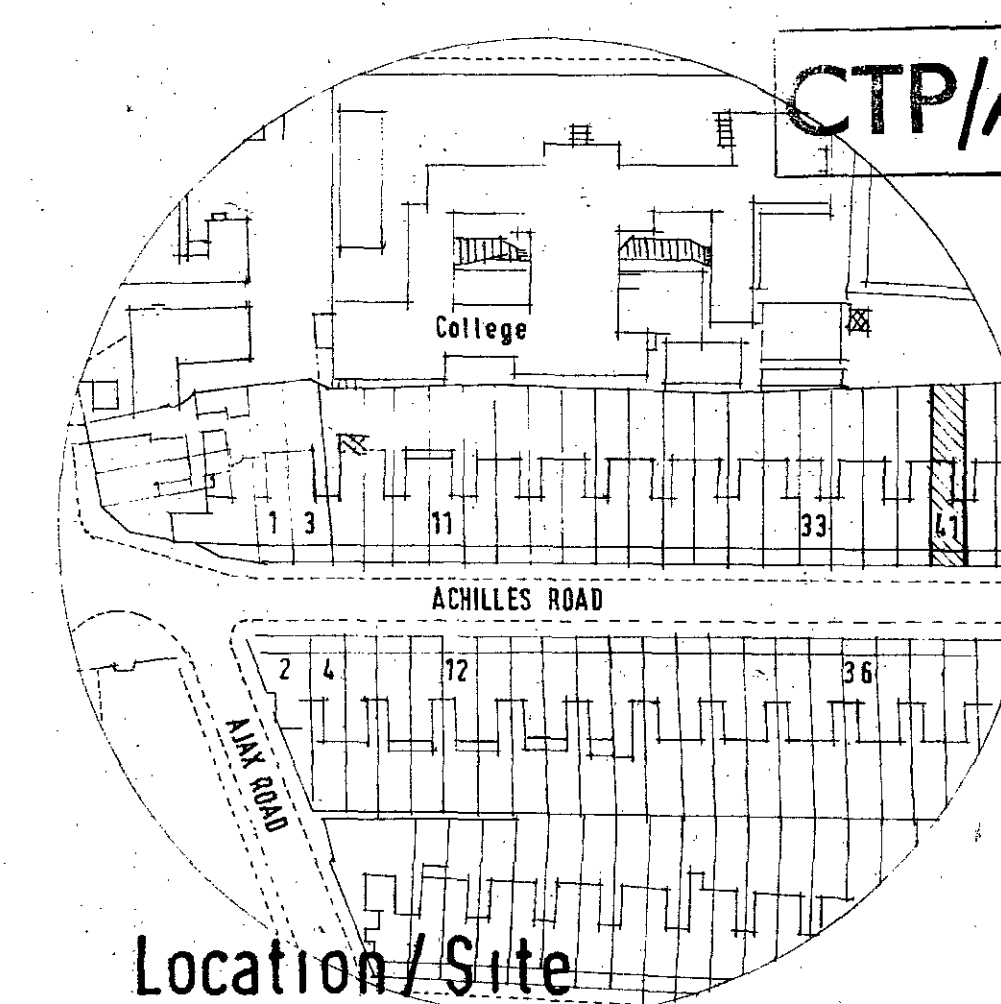

Location/Site

NOTE: THIS DRAWING IS FOR PLANNING PURPOSES ONLY. FULL DETAILS OF BUILDING TO BE TAKEN FOR WORKING DRAWINGS.

MORGAN CARM & PARTNERS ARCHITECTS		12 Grand Avenue Hove Sussex BN3 2FW tel: 721835-9
Scheme	41 ACHILLES ROAD LONDON NW6	
Title	Proposed Conversion 2 Bed s/c grd. flr. flat with 3 Bed 2 Bath maisonette above	
Scale	1:50 1:100 1:1250	Drawing Number
Date	Aug 1984	8315/04D