



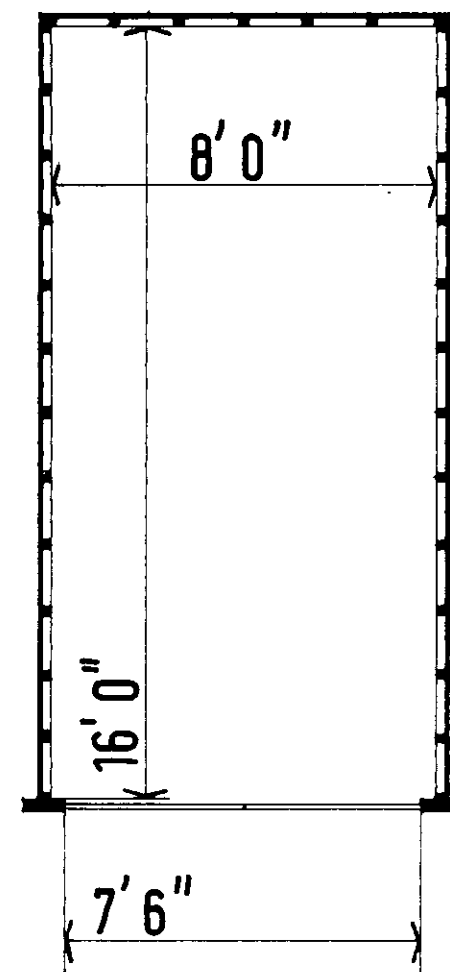


PLAN

SPECIFICATION


Reinforced concrete posts, rafters & panels with "Sparlite" aggregate finish to front face. Part glazed side hung doors. A.C. side fascias. External lengths 16' 6" "Standard Six" A.C. roof (to B.S. 690:1963)

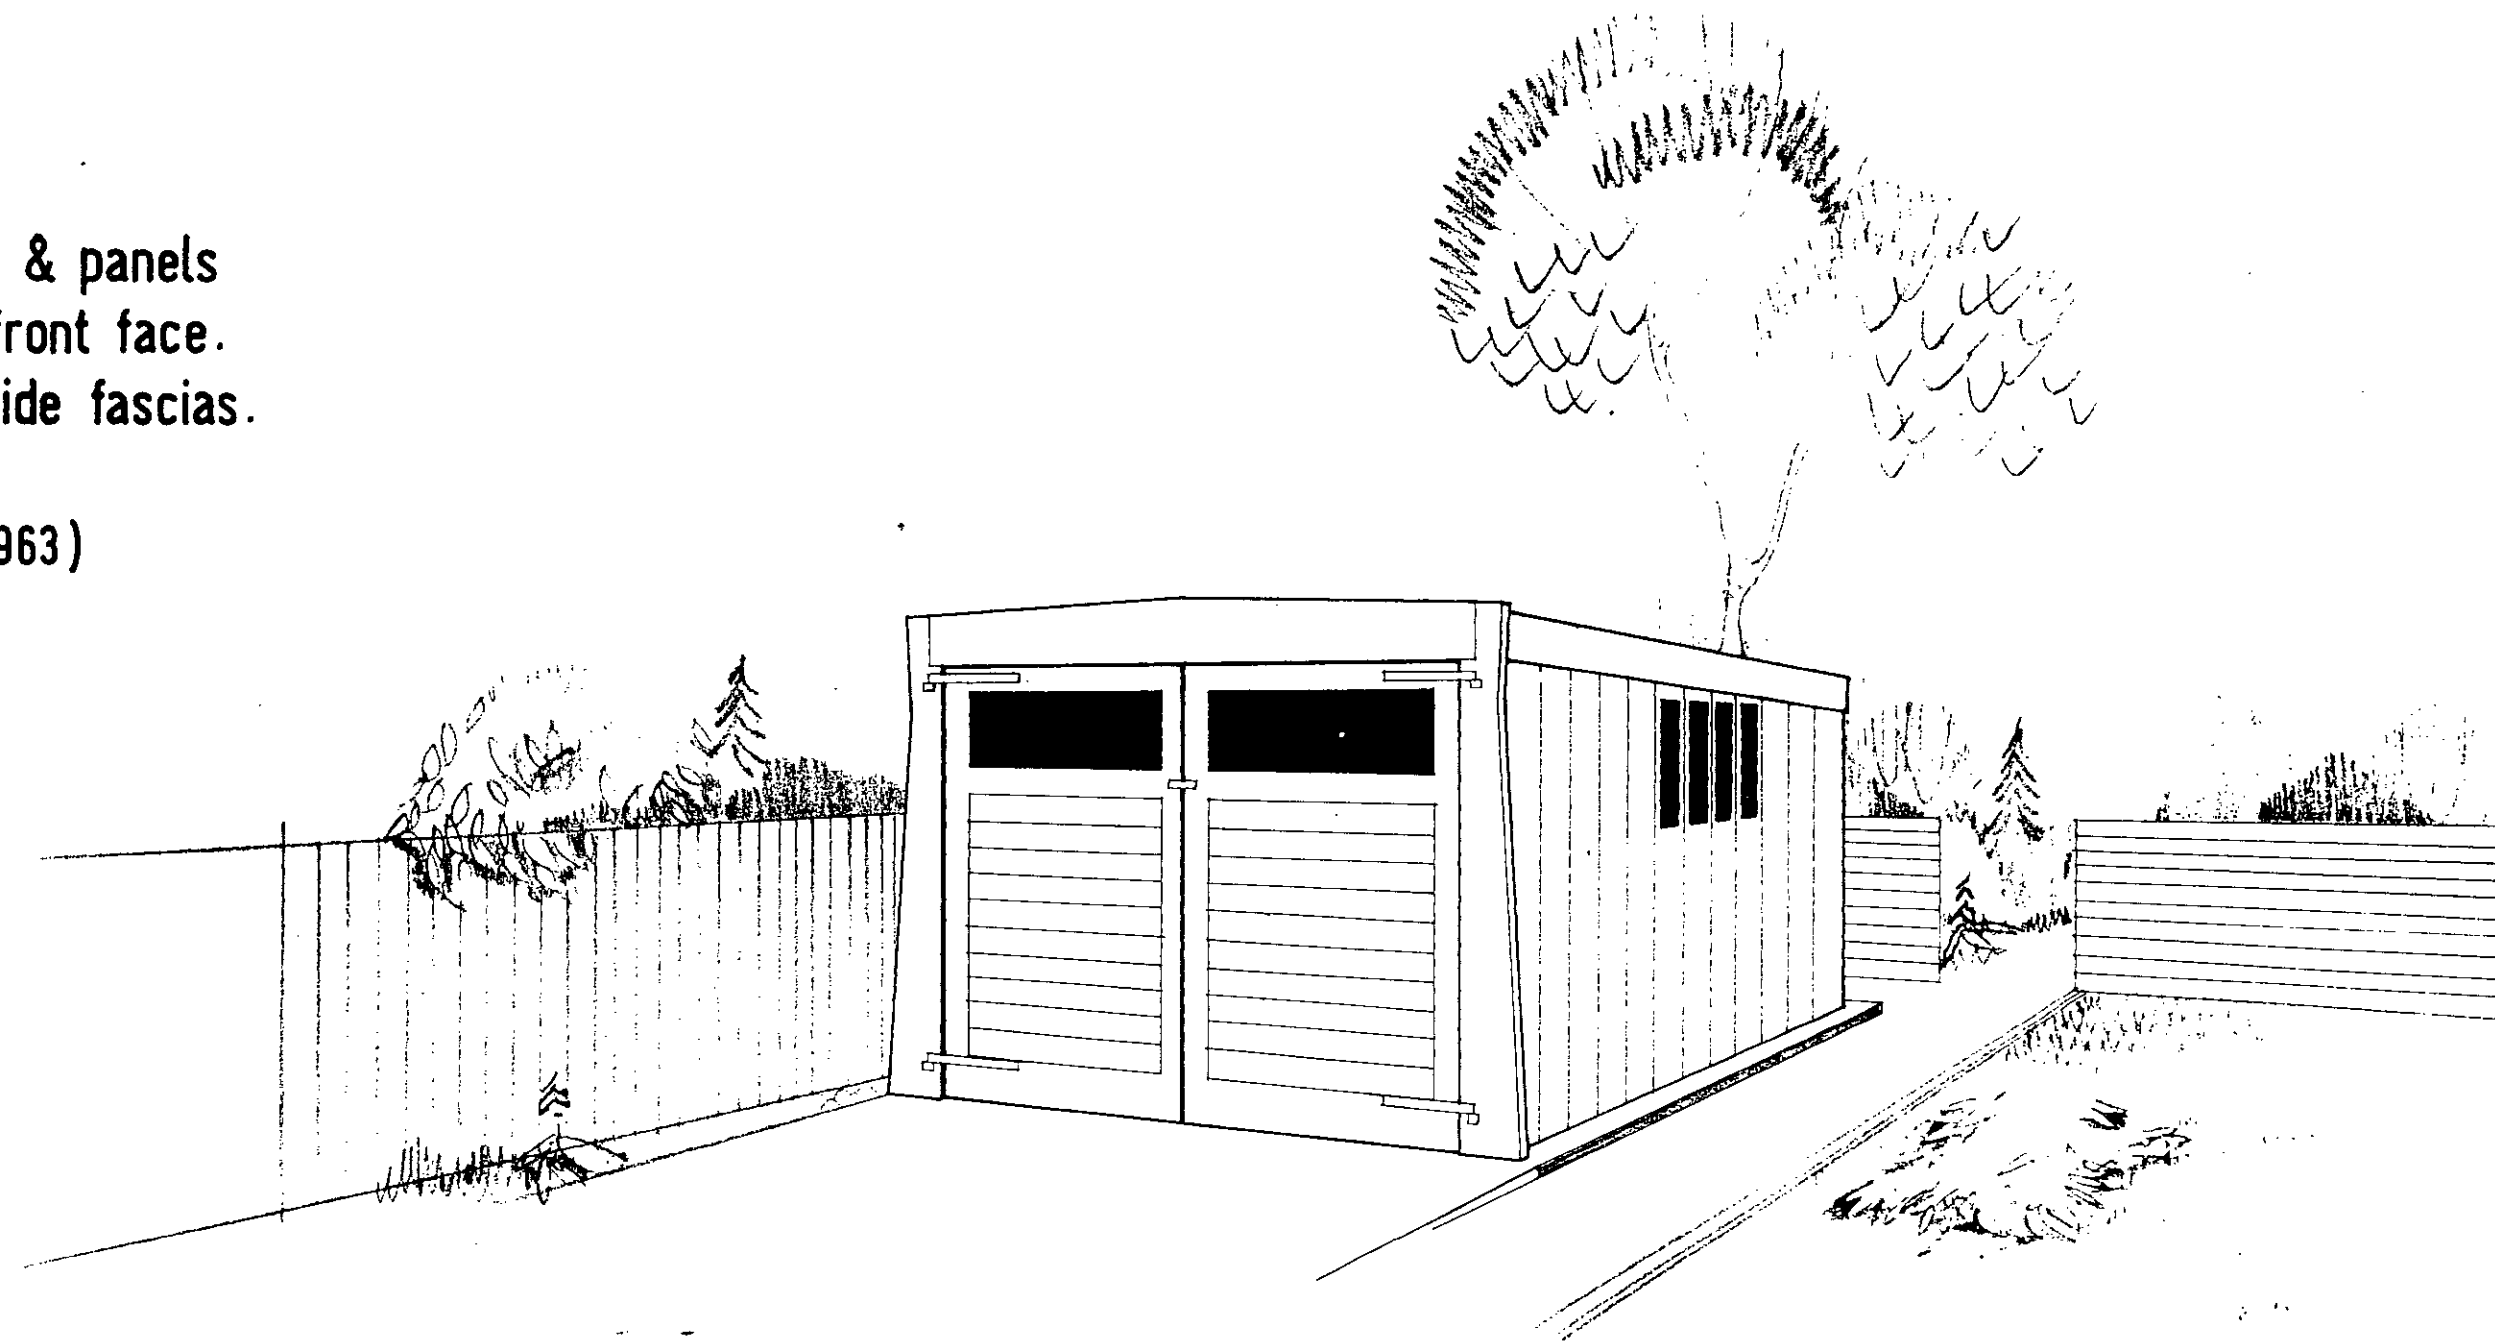


MARLEY MASTER GARAGE

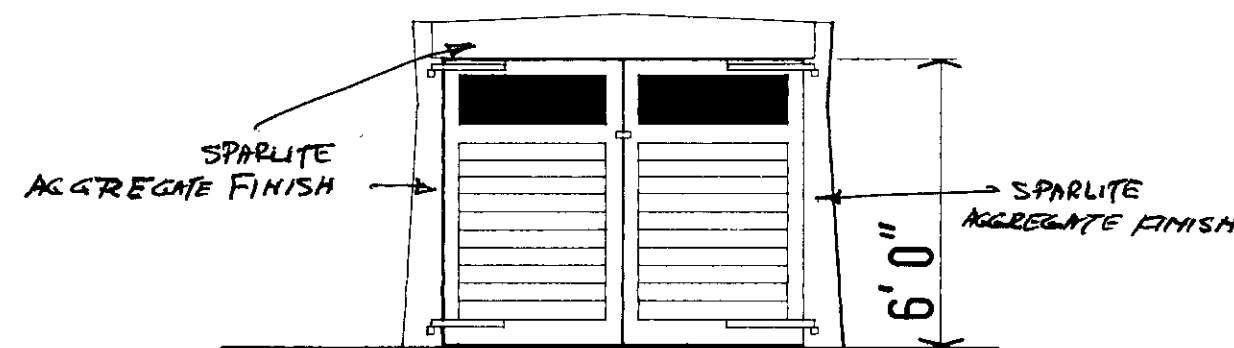


FRONT ELEVATION

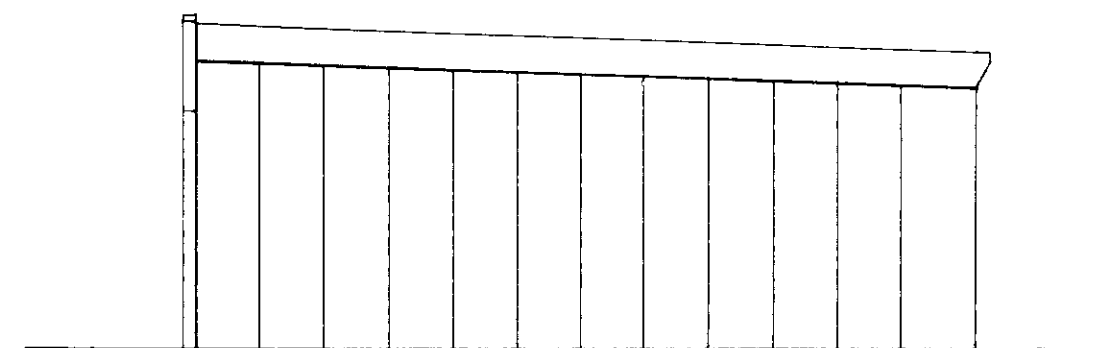

SIDE ELEVATION

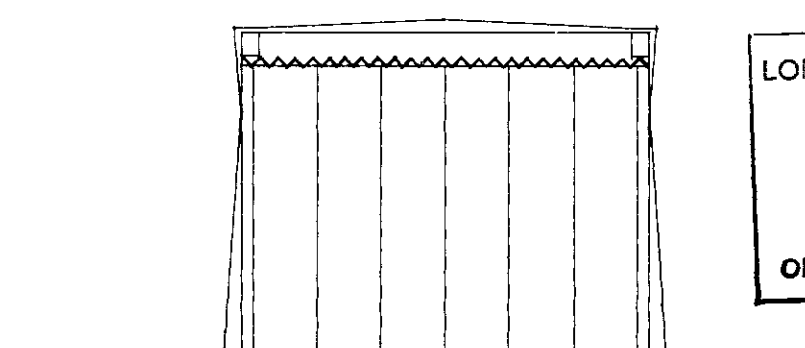

REAR ELEVATION

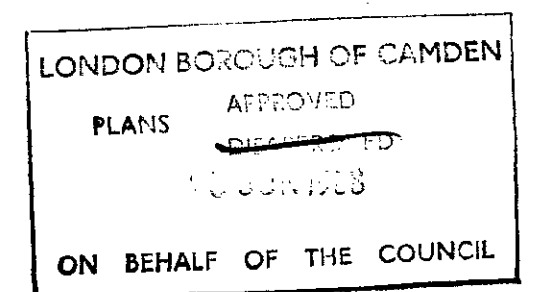

see over for fixing details

CTP/F3 / 11 / 3 / 5107


DRAWN	Phlips	MODIFICATION	DATE
CHECKED	Dance	A	
DATE	3.5.66.	B	
SCALE	1/4" = 1'-0"	C	
		D	
		E	

MARLEY CONCRETE LTD.


CLIENT	SITE
MRS K. PIERCE	23. RAVENSHAW STREET.
JOB No.	WEST HAMPS TEAD
	LONDON, N.W. 6.
	DRG. No. MP/66/531.

8961307 -
INSTRUMENT
DRAWING


SITE

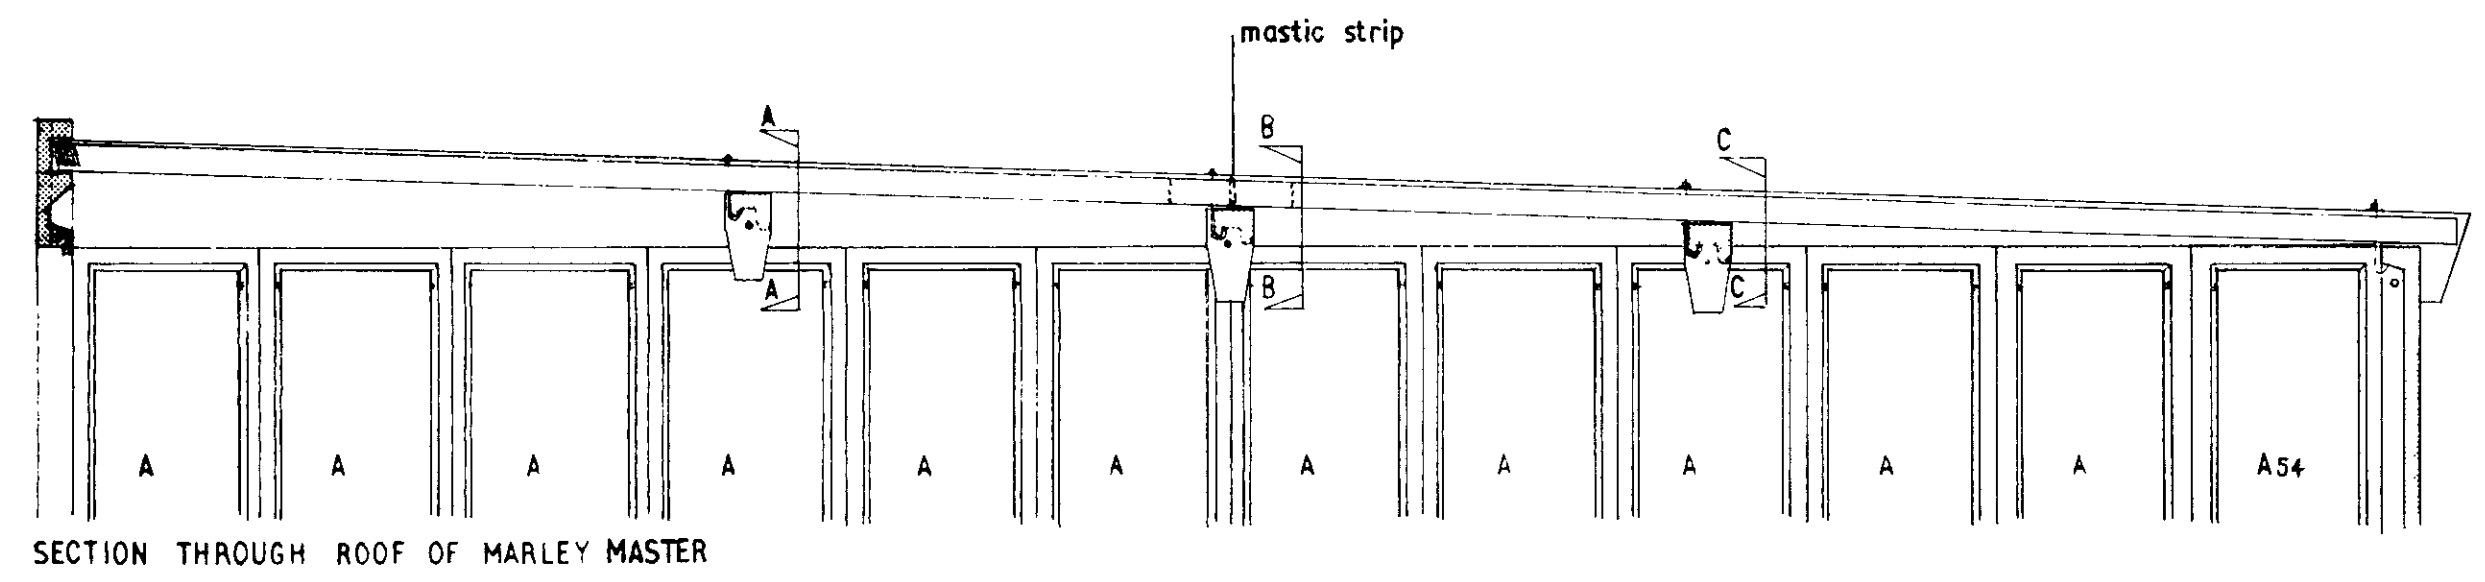


SECTION THROUGH ROOF OF MARLEY MASTER

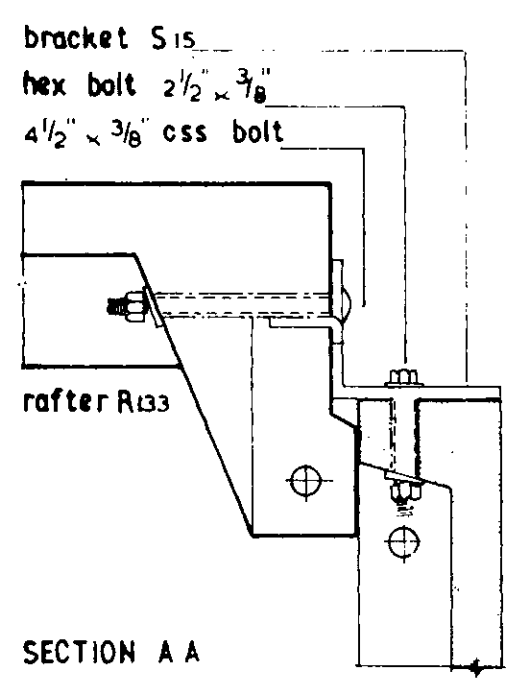


SECTION A A

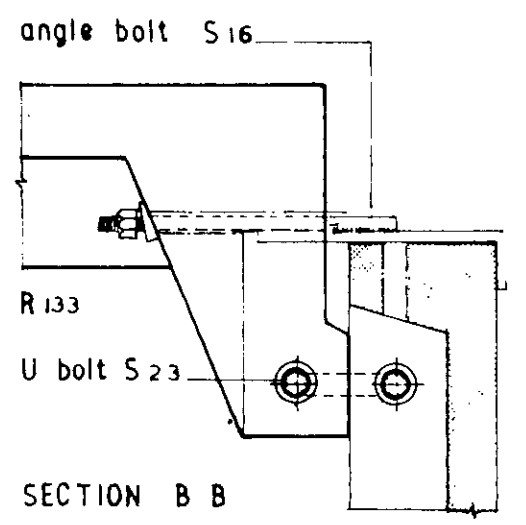

SECTION B B

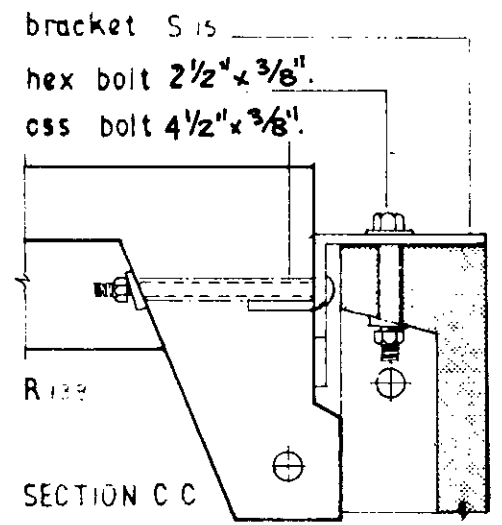

SECTION C C

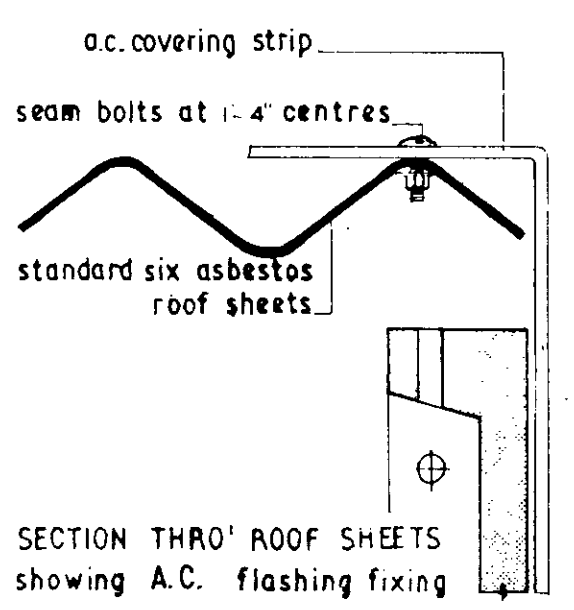


SECTION THRO' ROOF SHEETS showing A.C. flashing fixing

fixing details for Marley Master

Any A panel may be replaced by an A1 panel which incorporates a fixed window or an A2 panel which incorporates an opening window. Four A1 panels are supplied as standard. A personal door may be installed in place of any two A panels.

To be erected on a level concrete slab 4" wider & 4" longer than the overall dimensions of the garage

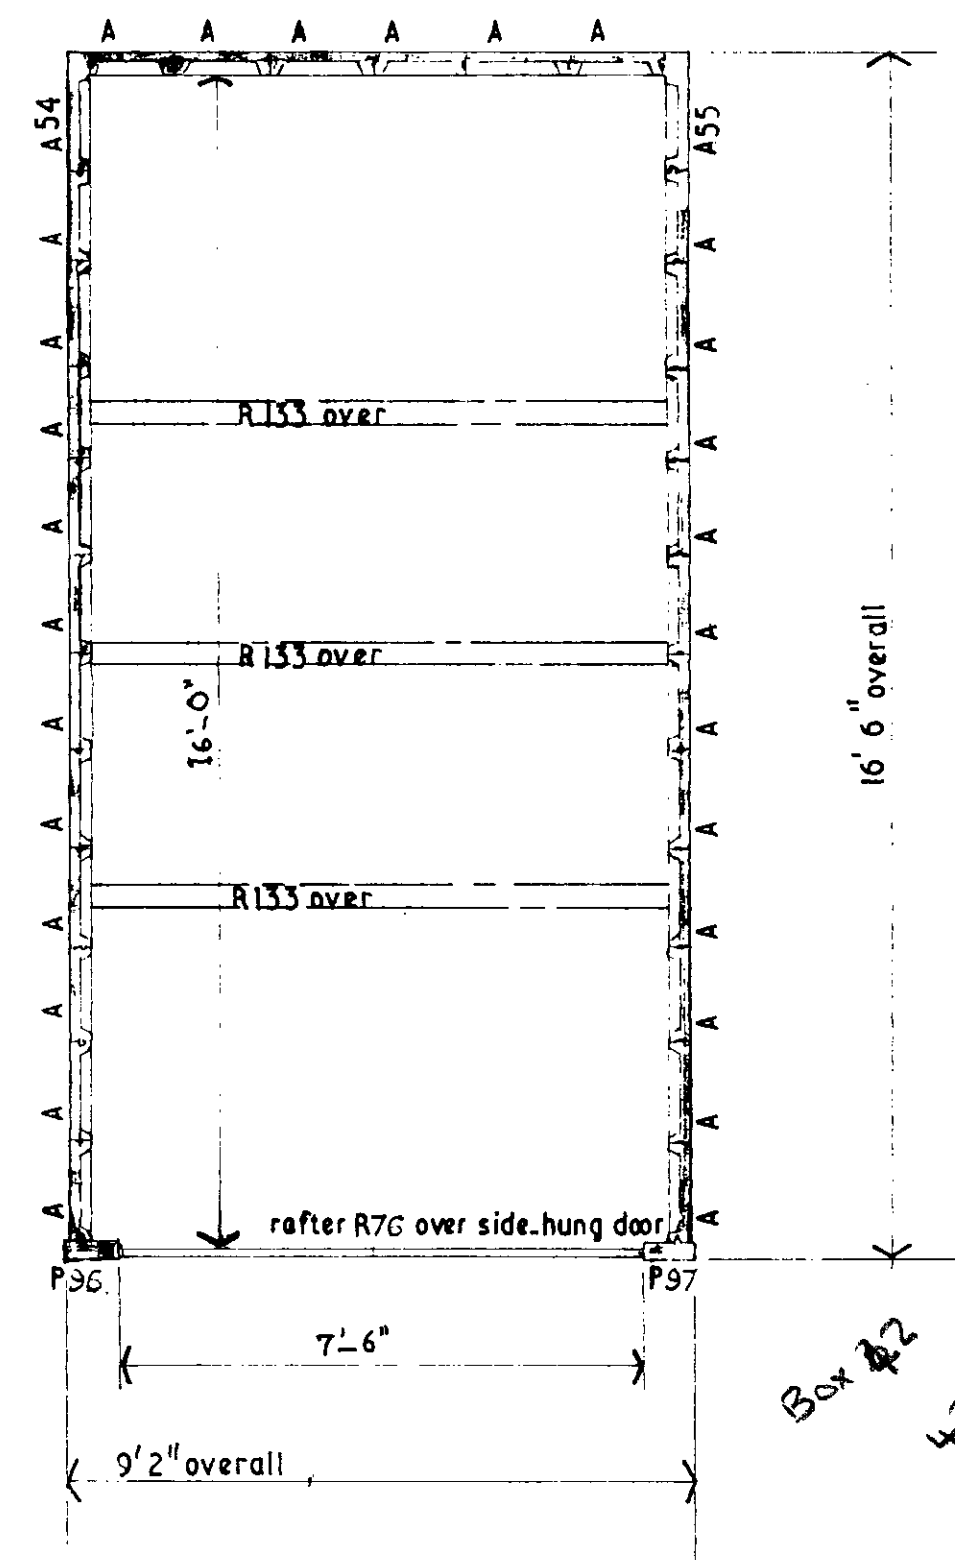

see over for elevations