

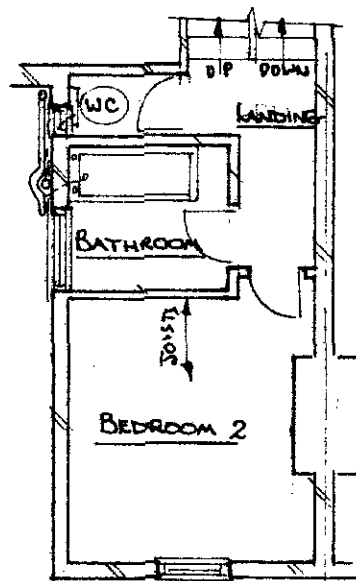


EXTG. 3M DEEP
ROPPING ACCESS.


PROPOSED MUSTIAN
ENCLOSURES, 1M HIGH, 1/2"
BRICK TO MATCH EXTG.
WITH 150mm CONG. SLAB
BASE & ROOF FITTED WITH
850mm x 800mm WIDE FLUSH
EXTERNAL DOORS IN SU
FRAMES.

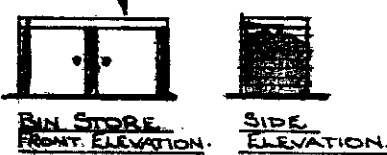


EXISTING UPPER GROUND
FLOOR PLAN.

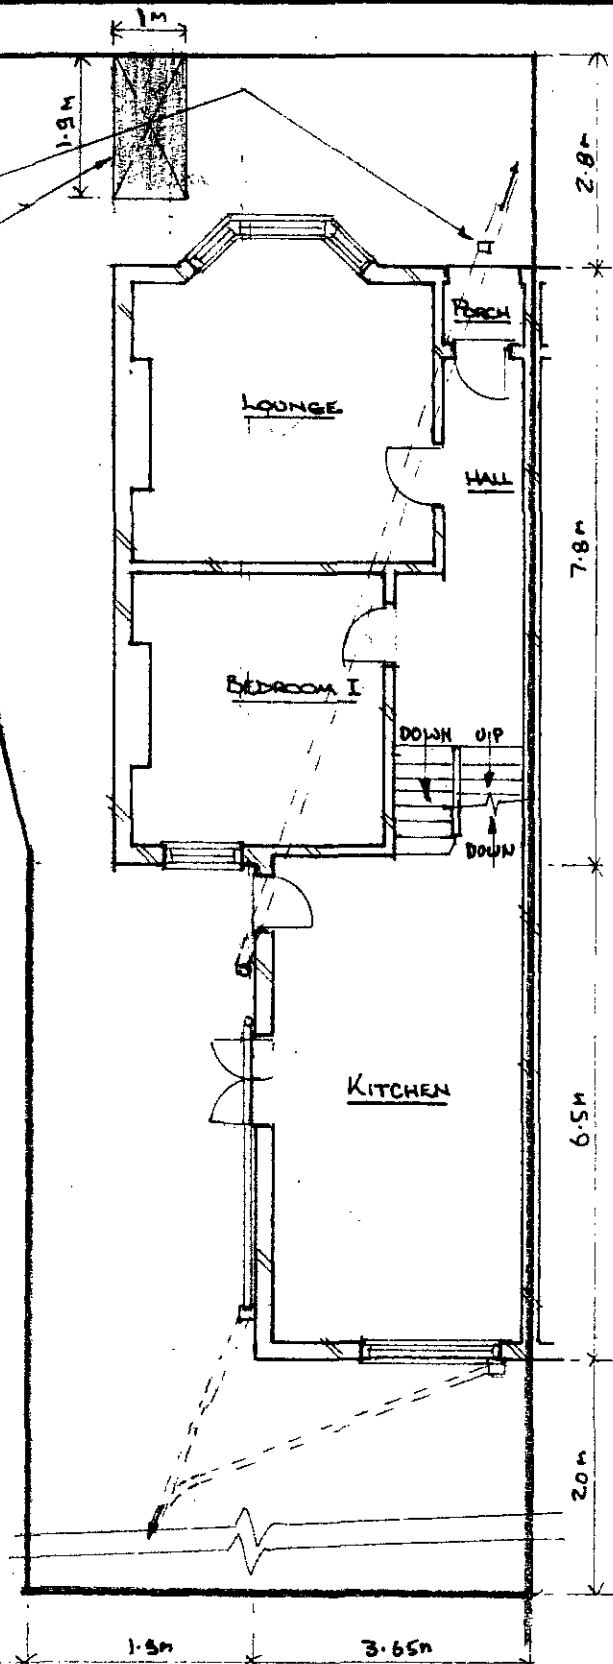


EXISTING GROUND FLOOR & BLOCK PLAN.

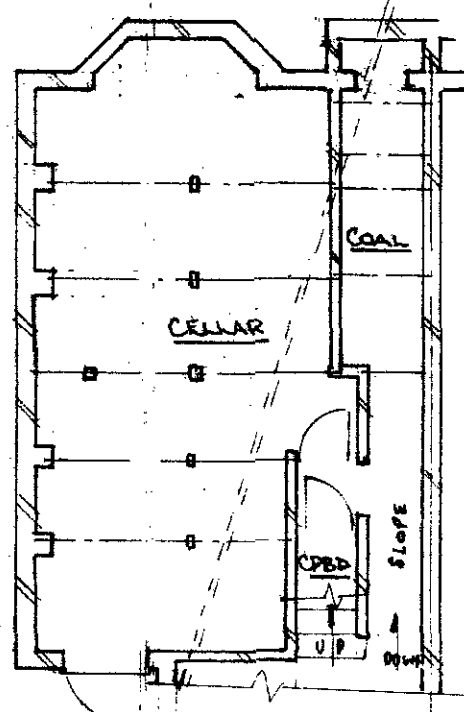


EXISTING BASEMENT FLOOR PLAN.

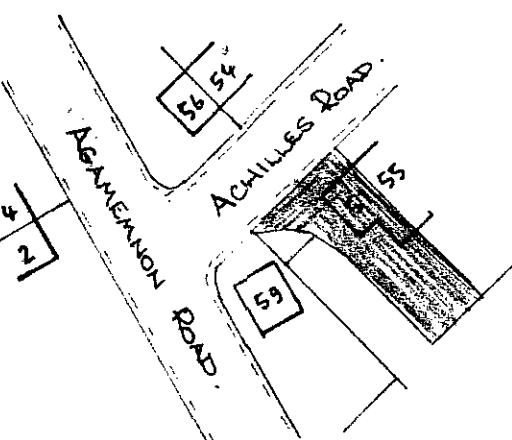

LOCATION PLAN SCALE 1:1250

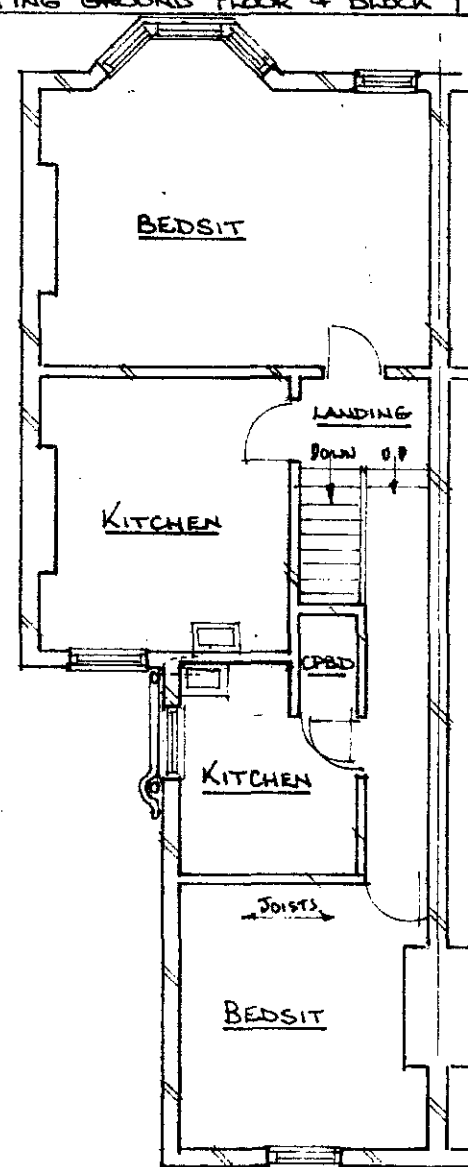

EXISTING FIRST FLOOR PLAN.

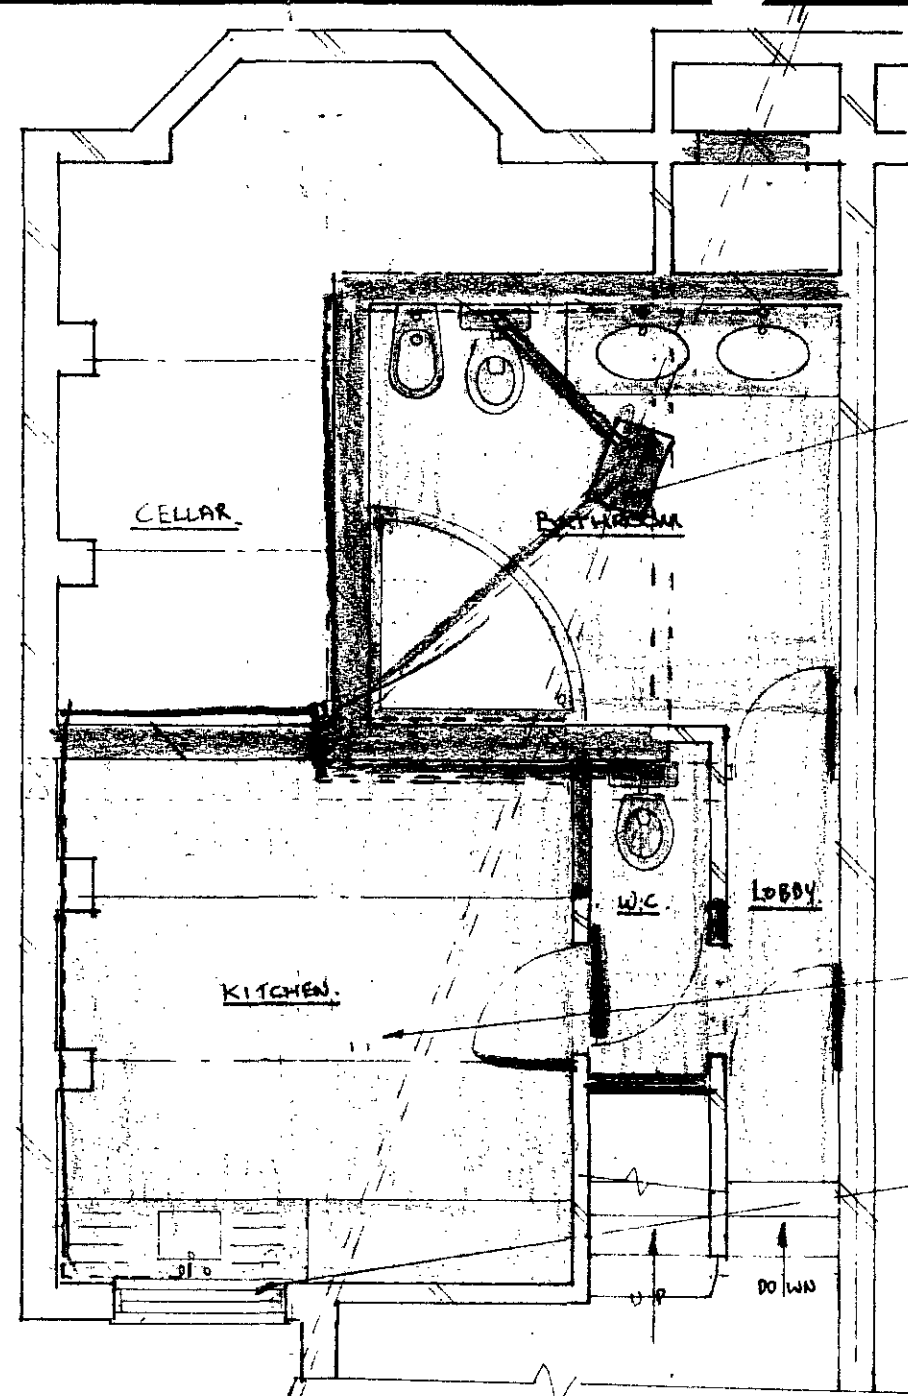


PROPOSED BASEMENT FLOOR PLAN.


FORM FULLY TANKED BATHROOM
WITH MECHANICAL VENTILATION
& NEW I.C. WITH SCREEN DOWN UP.

EXCAVATE 400mm TO ACHIEVE
2.1M CEILING HEIGHT.


REMOVE EXTG. DOOR & F.R.
1225mm x 54mm OPENING WINDOW.

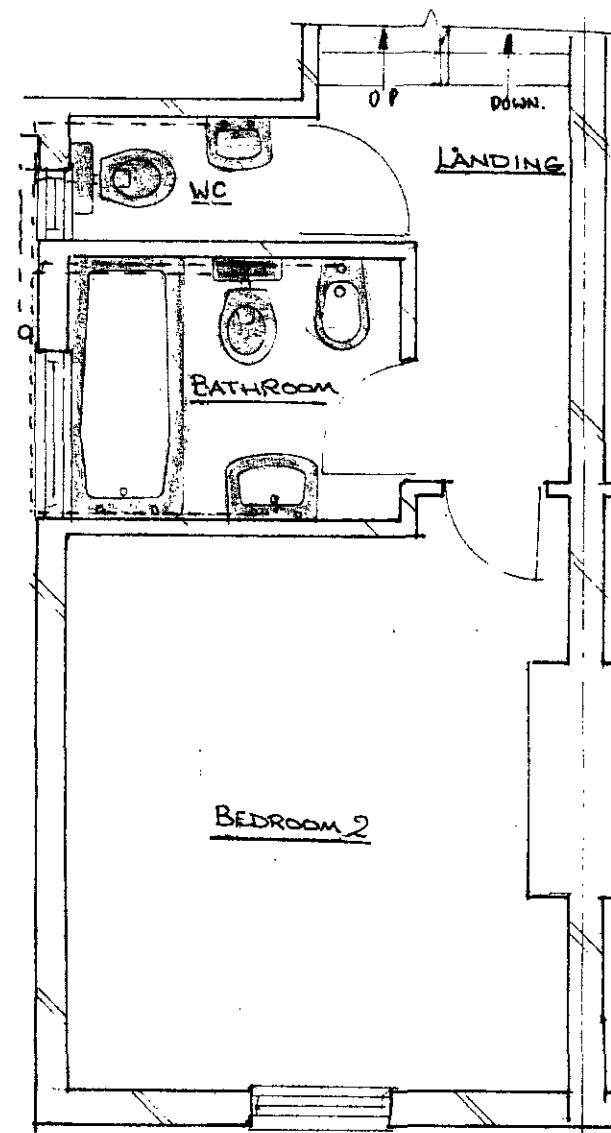

PROPOSED UPPER GROUND FLOOR PLAN.

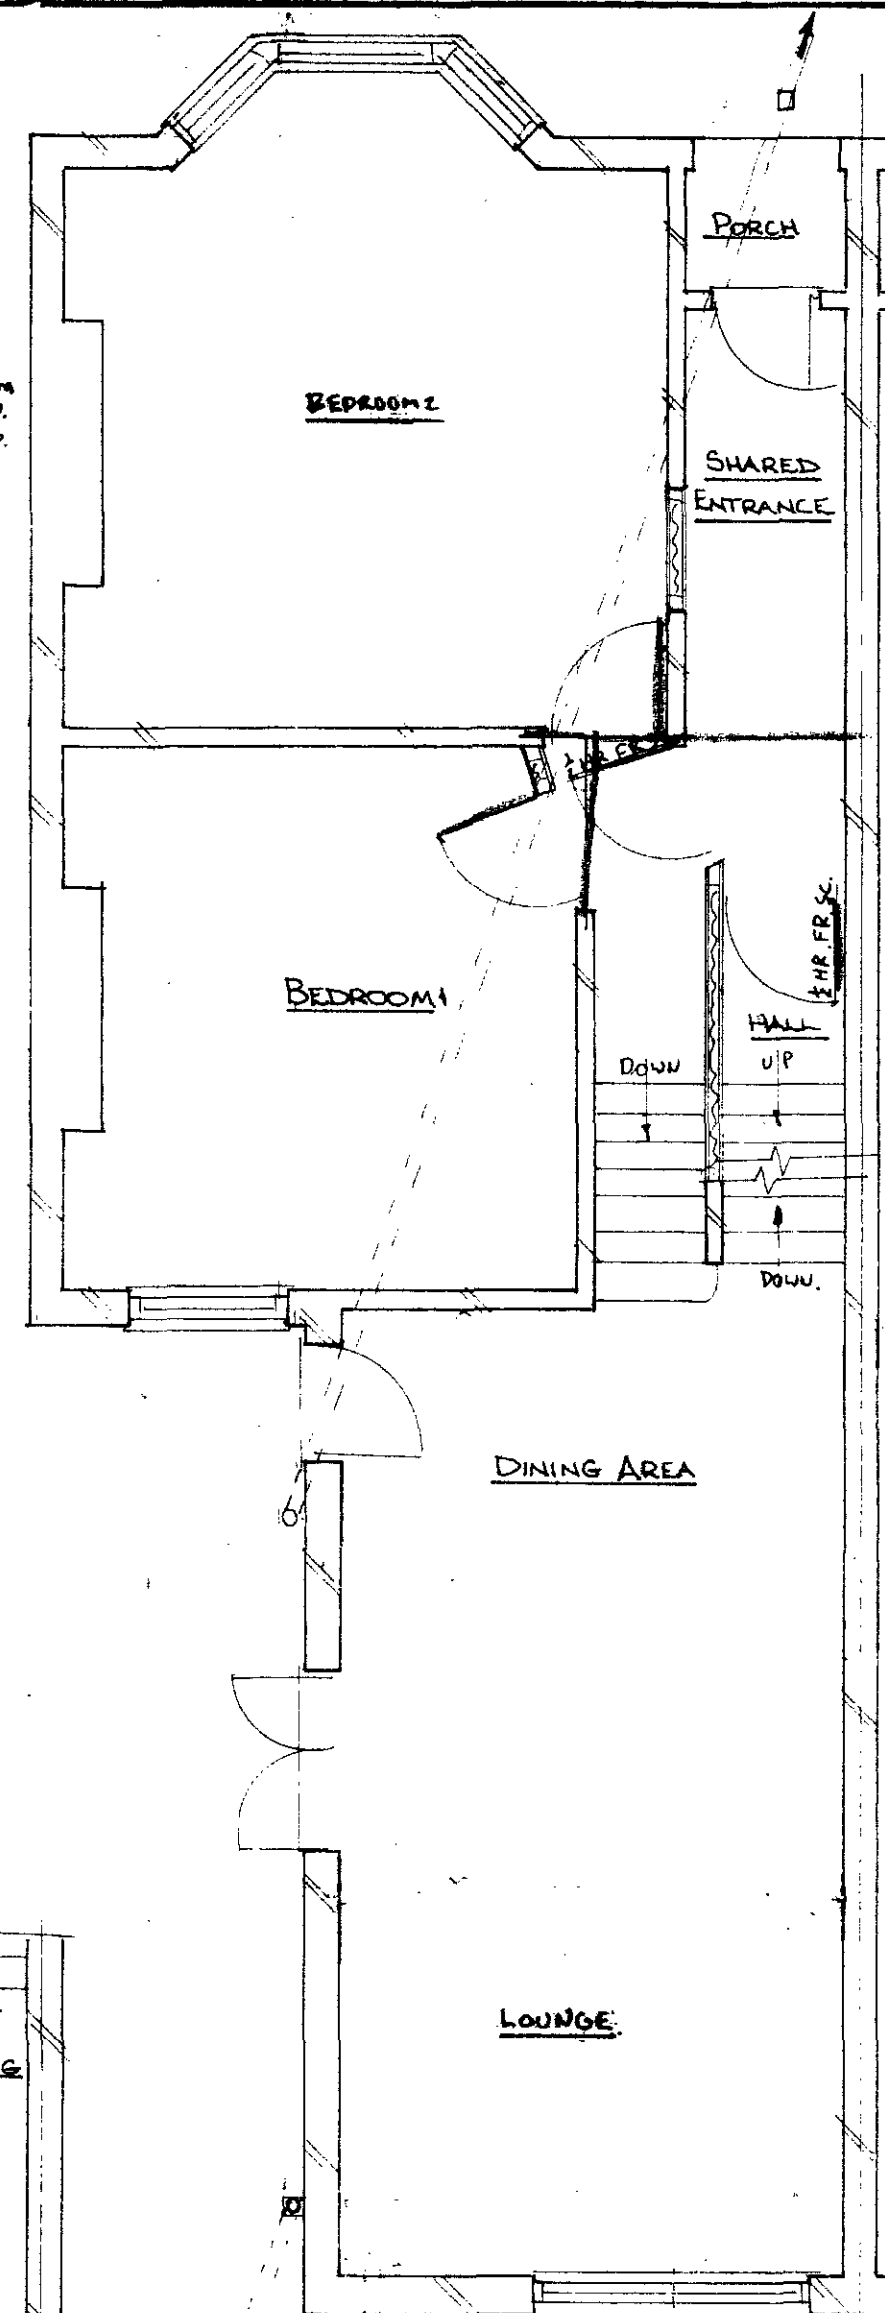

PROPOSED GROUND FLOOR PLAN.

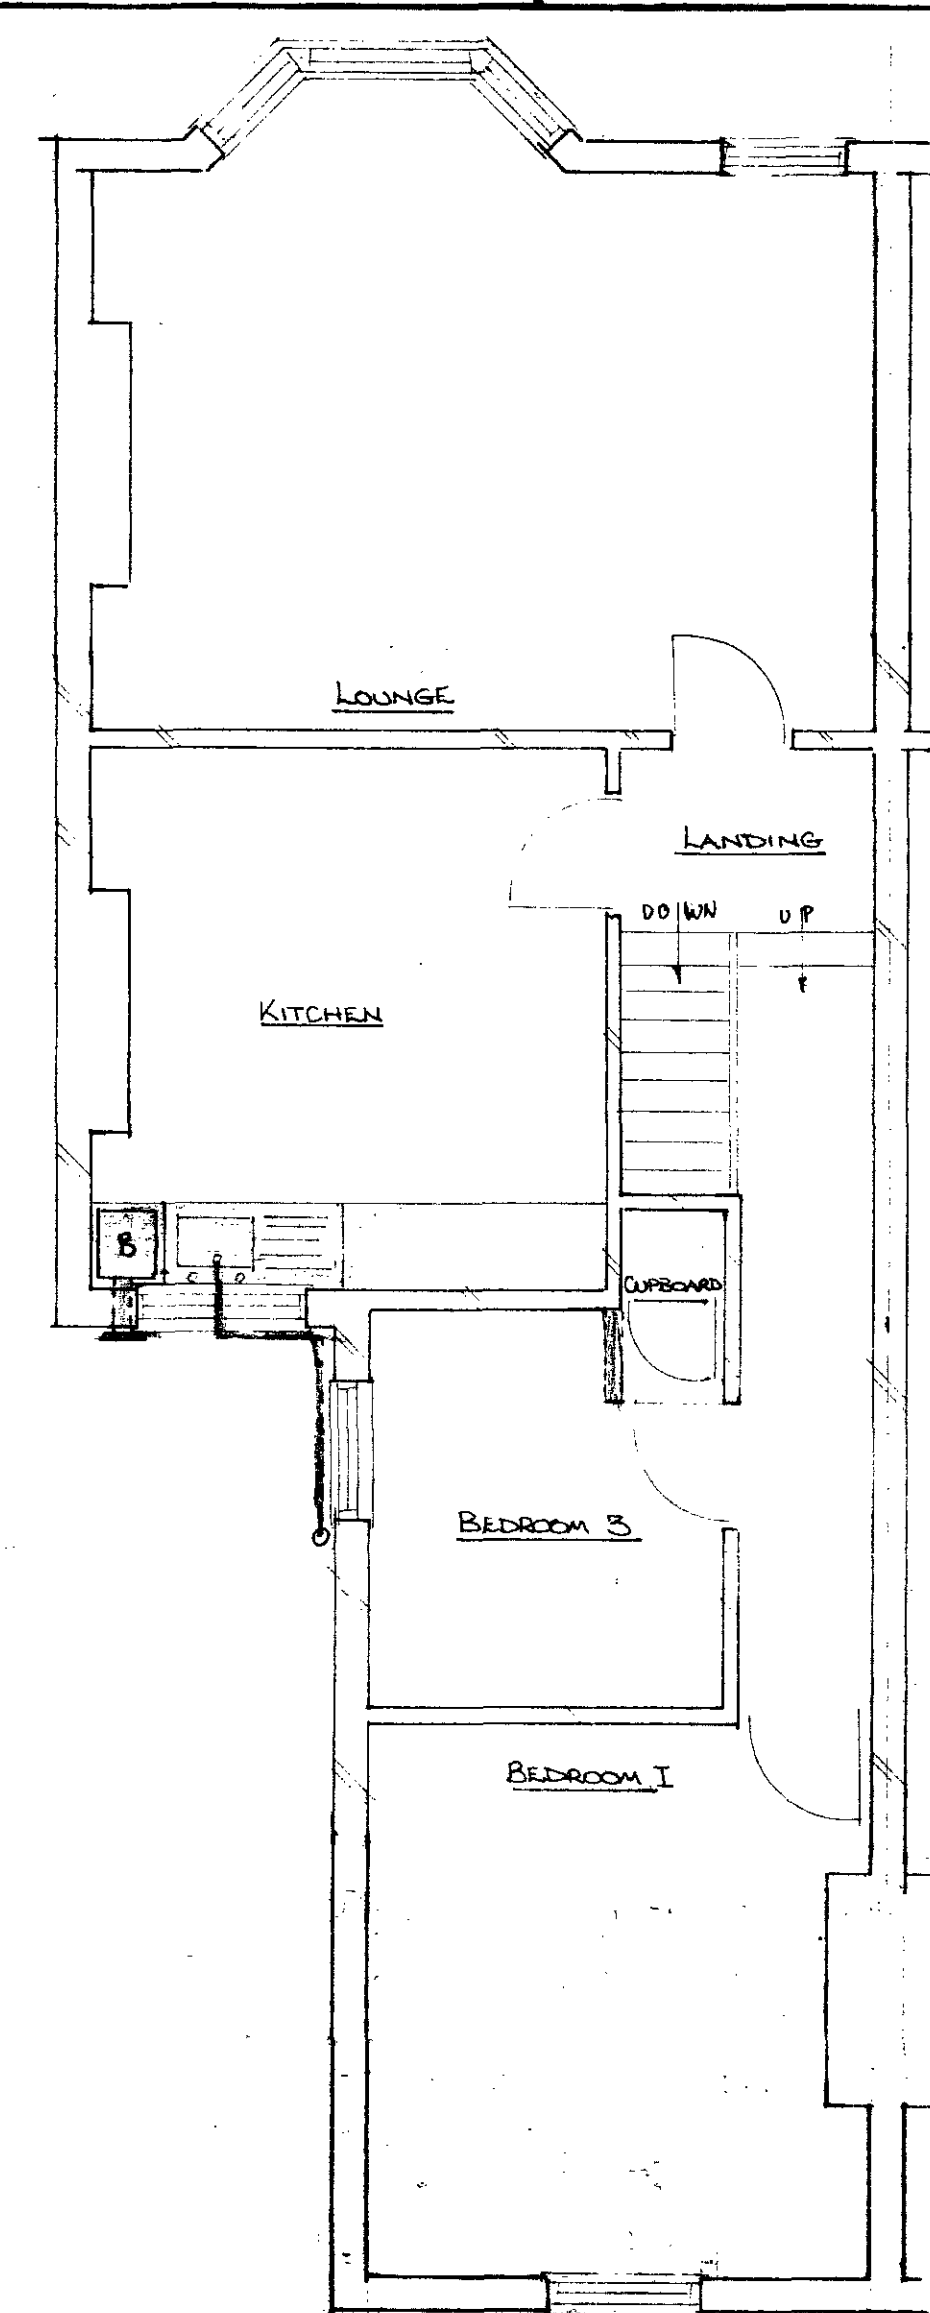

PROPOSED FIRST FLOOR PLAN.

LONDON BOROUGH OF CANNEN
TOWN AND COUNTRY PLANNING ACTS
31 OCT 1984
PLANS ~~APPROVED~~ NOT APPROVED
ON BEHALF OF THE COUNCIL

TP8 401517 R1

PROPOSED CONVERSION OF HOUSE INTO 2 FLATS AT
57, ACHILLES ROAD, LONDON. NW6. FOR MR. J. MCCABE
OF 10, JAMES AVENUE, LONDON. NW2.

AGENT: JOHN. W. PHILLIPS, 85, OXFORD GARDENS,
LONDON. W10. TELEPHONE: 01-968 8135.

SCALE:
1:50 & 1:100

DATE:
17th AUGUST 1984.

DRG No: 909a