



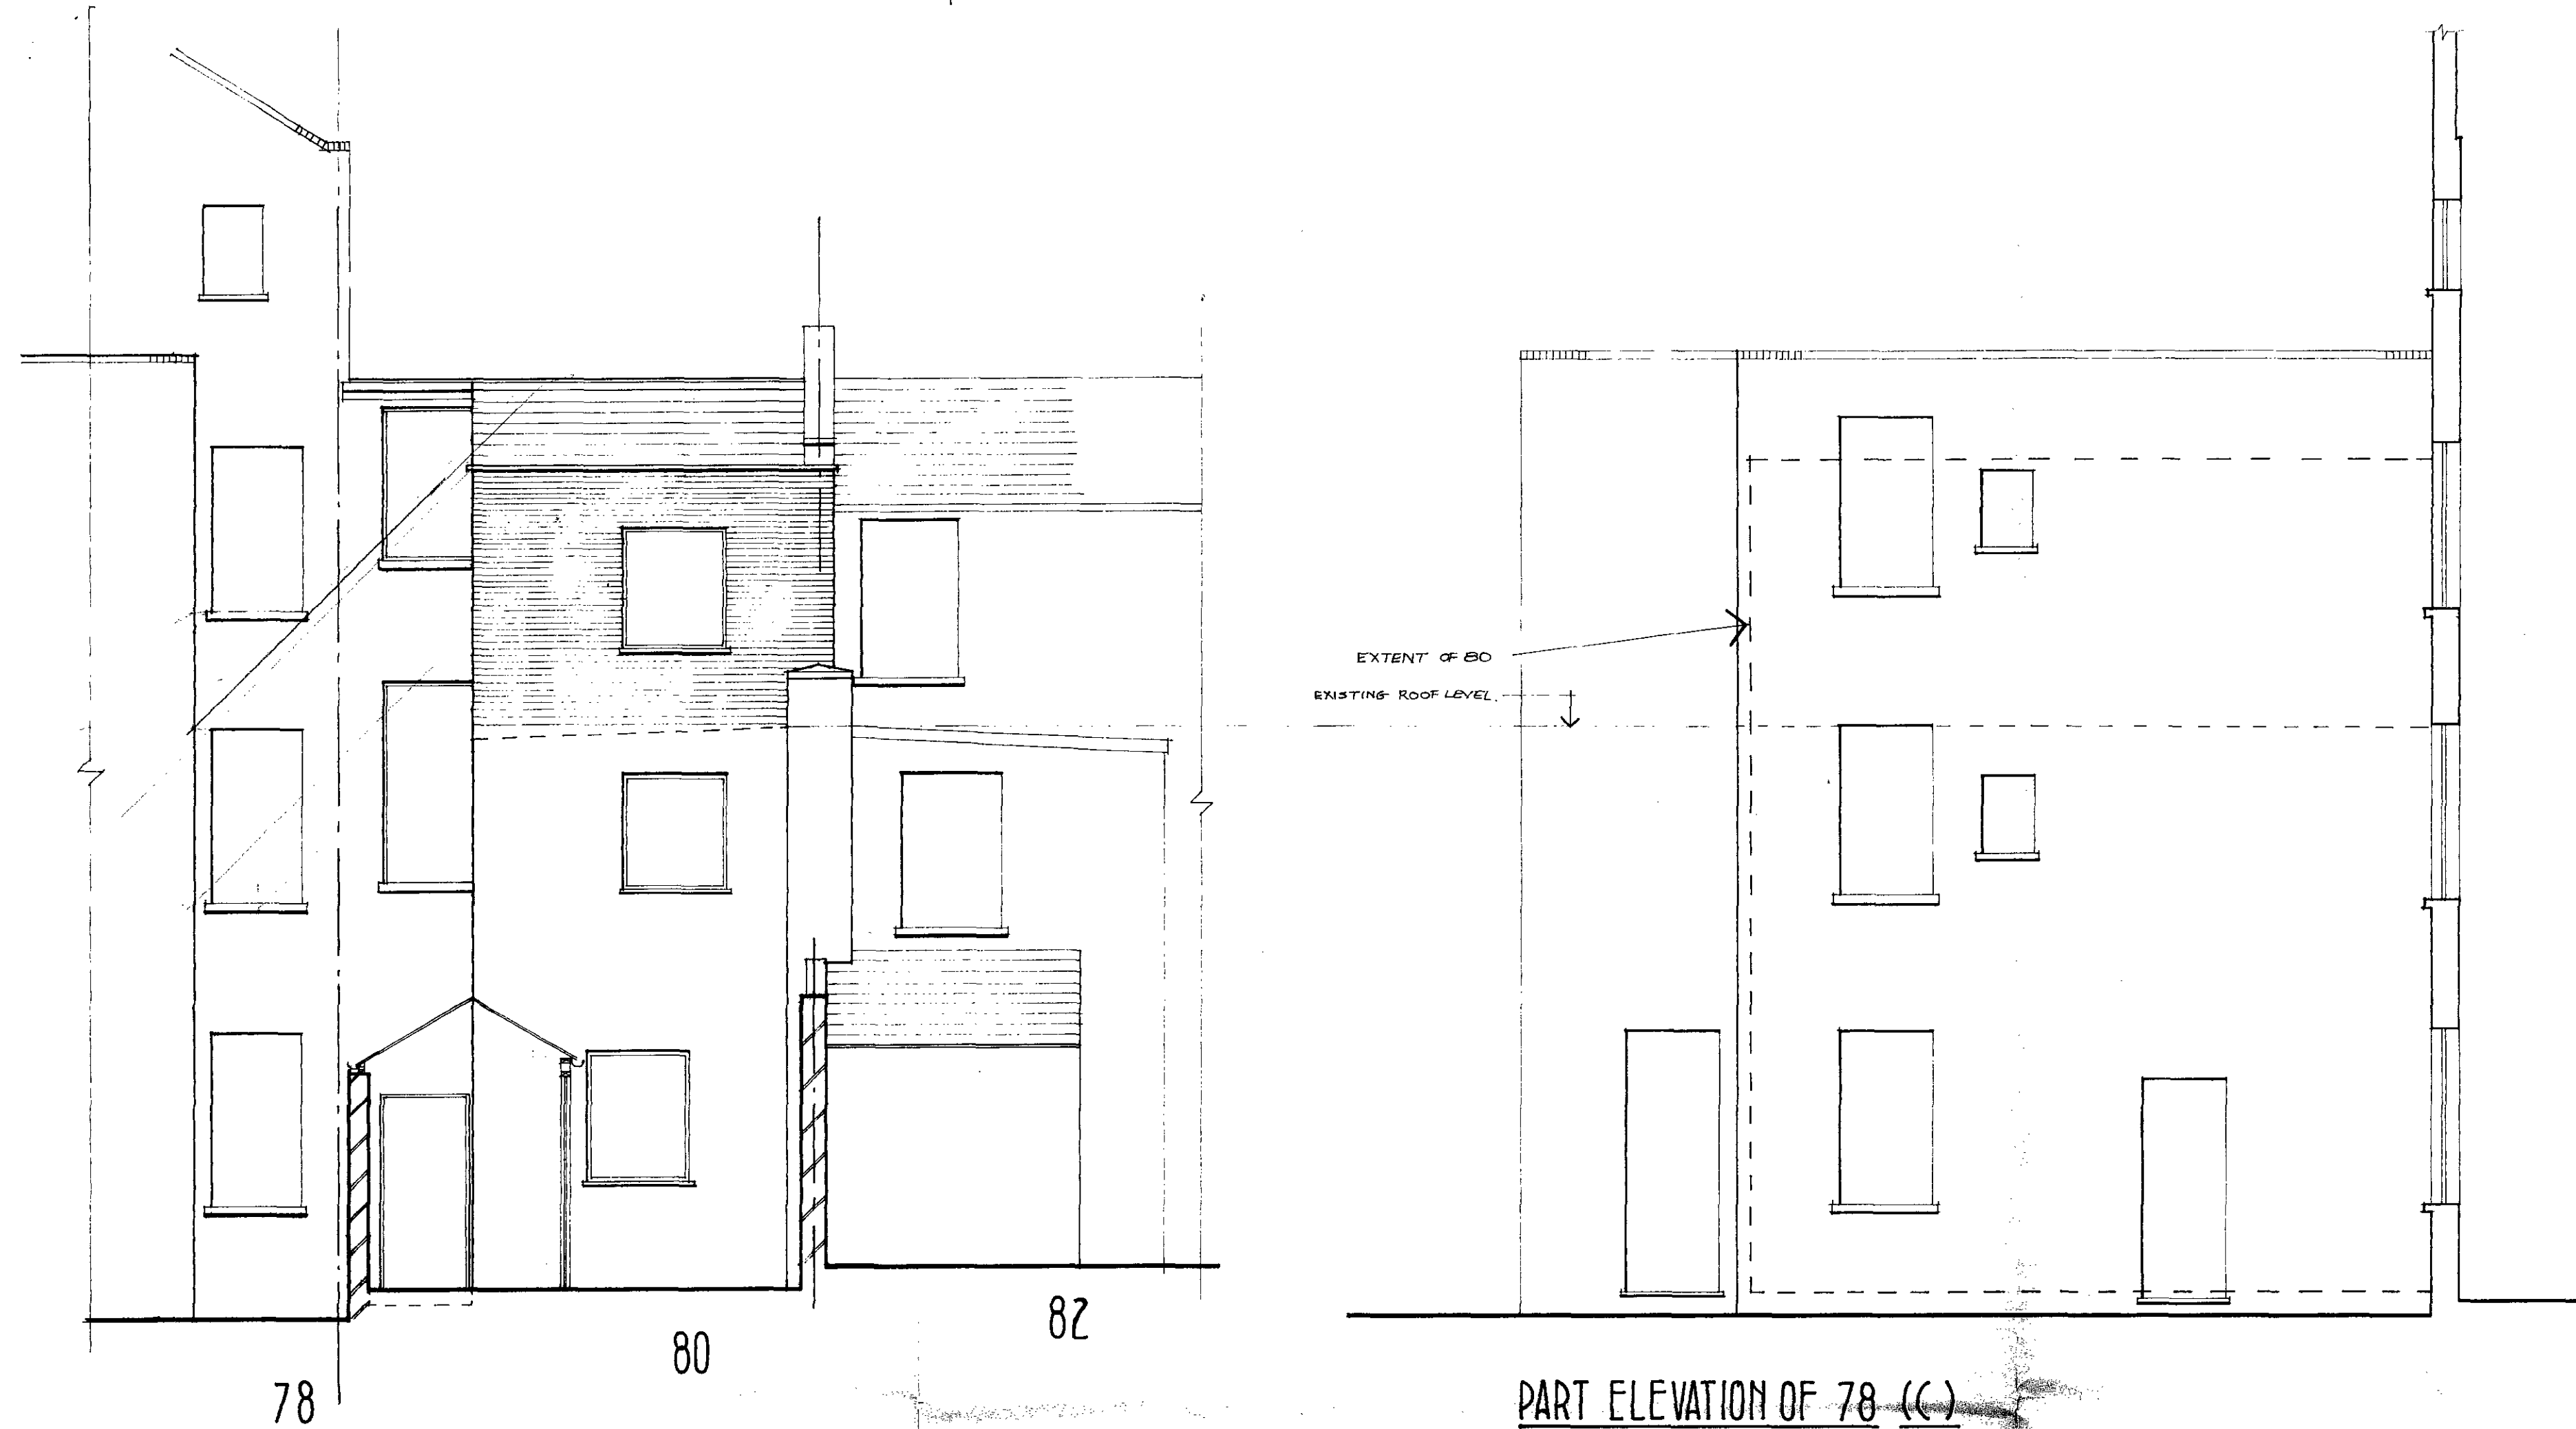


REAR ELEVATION (A)


PART ELEVATION OF 78 (C)

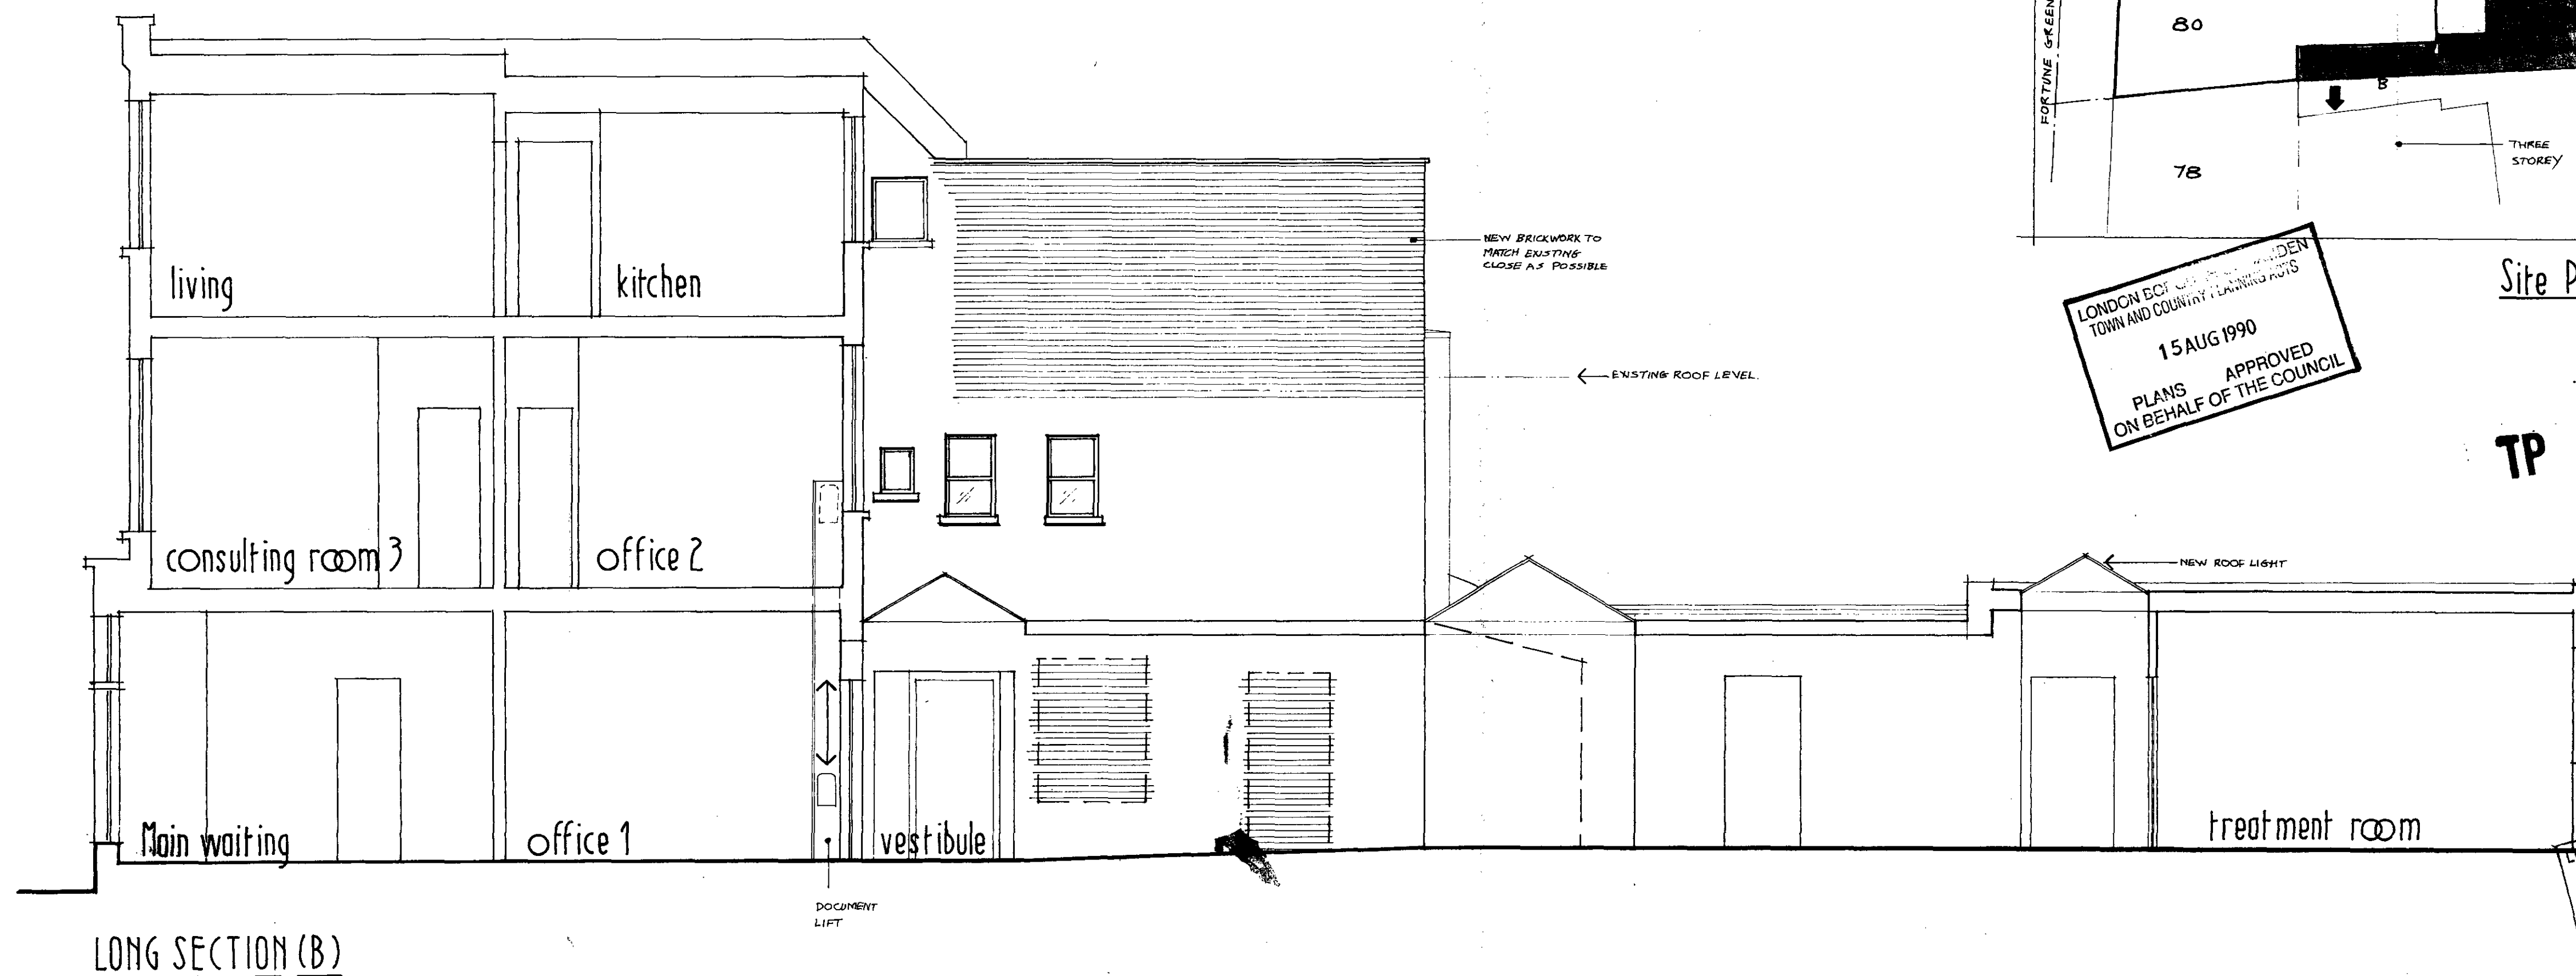

LONG SECTION (B)

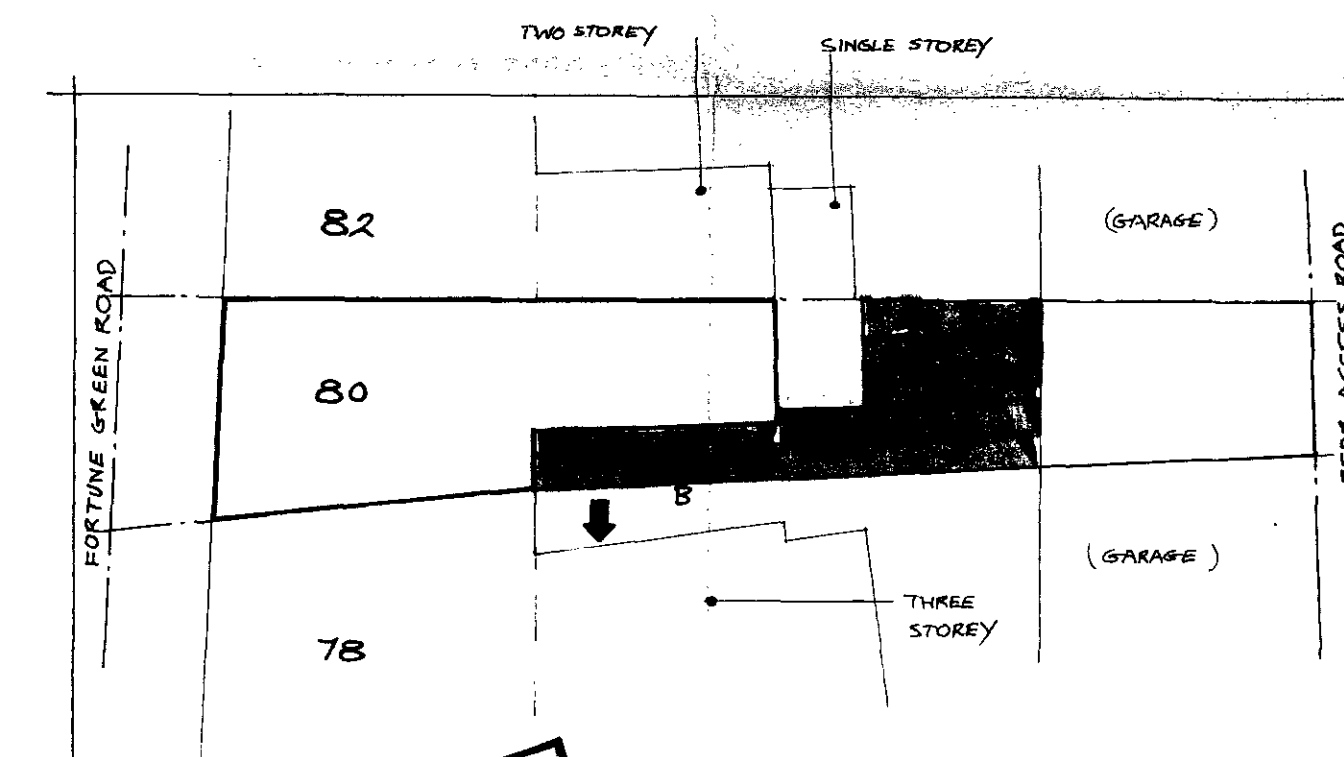

Site Plan SCALE 1:200

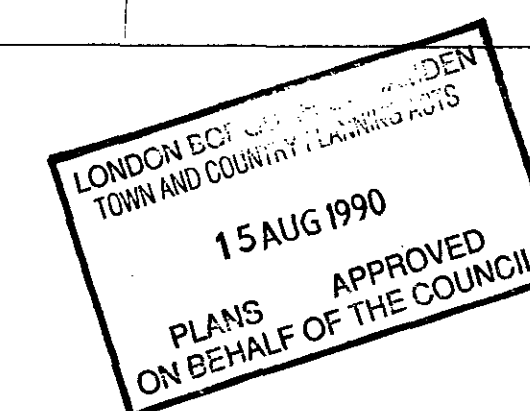

TP 9005063/1563 R1

DESIGN DESIGN  
29 Barnsbury Square  
LONDON N1 1JP

071 700 3787

Client  
Dr. S Mahmud

Job title  
80 Fortune Green Road  
West Hampstead  
London NW6

Drawing title  
ELEVATIONS, SECTION  
SITE PLAN

Scale 1:50 Date JULY 90 Drawn US.

4001/P/012