




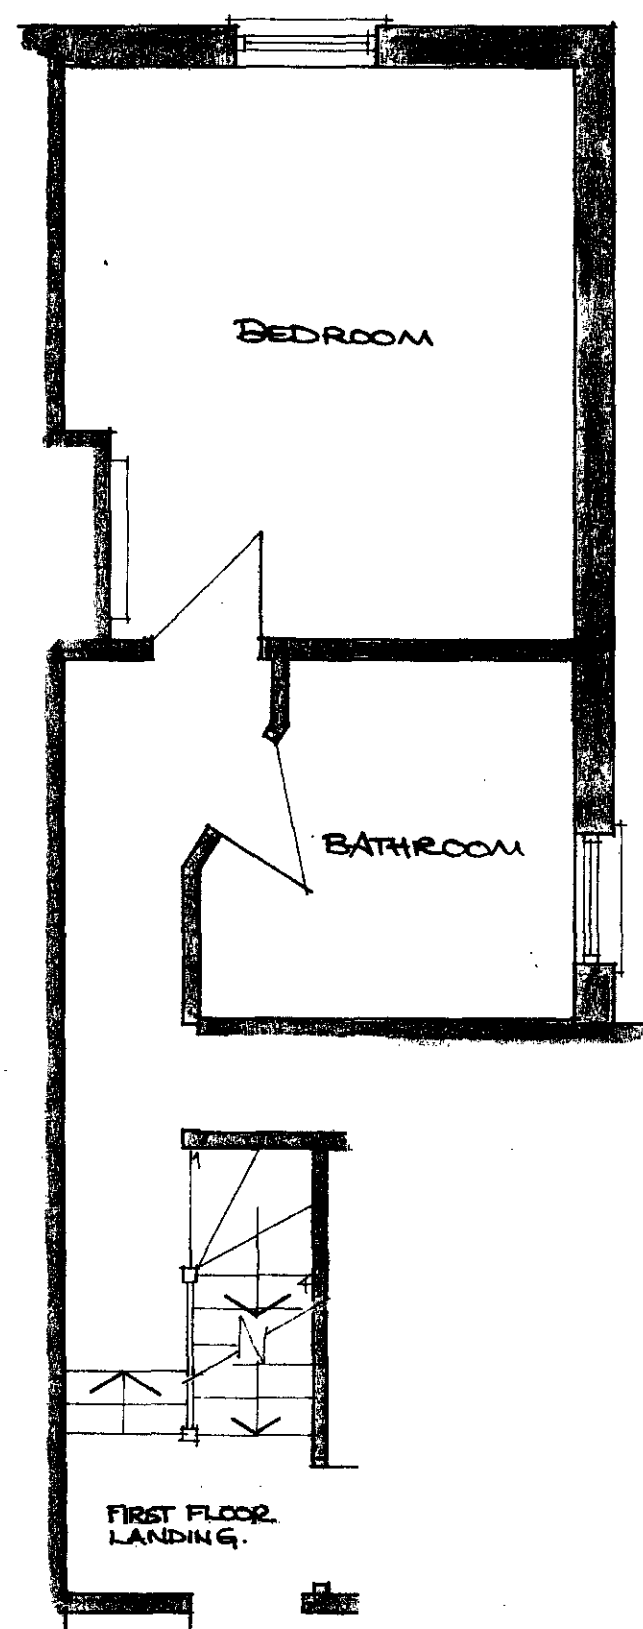


SECOND

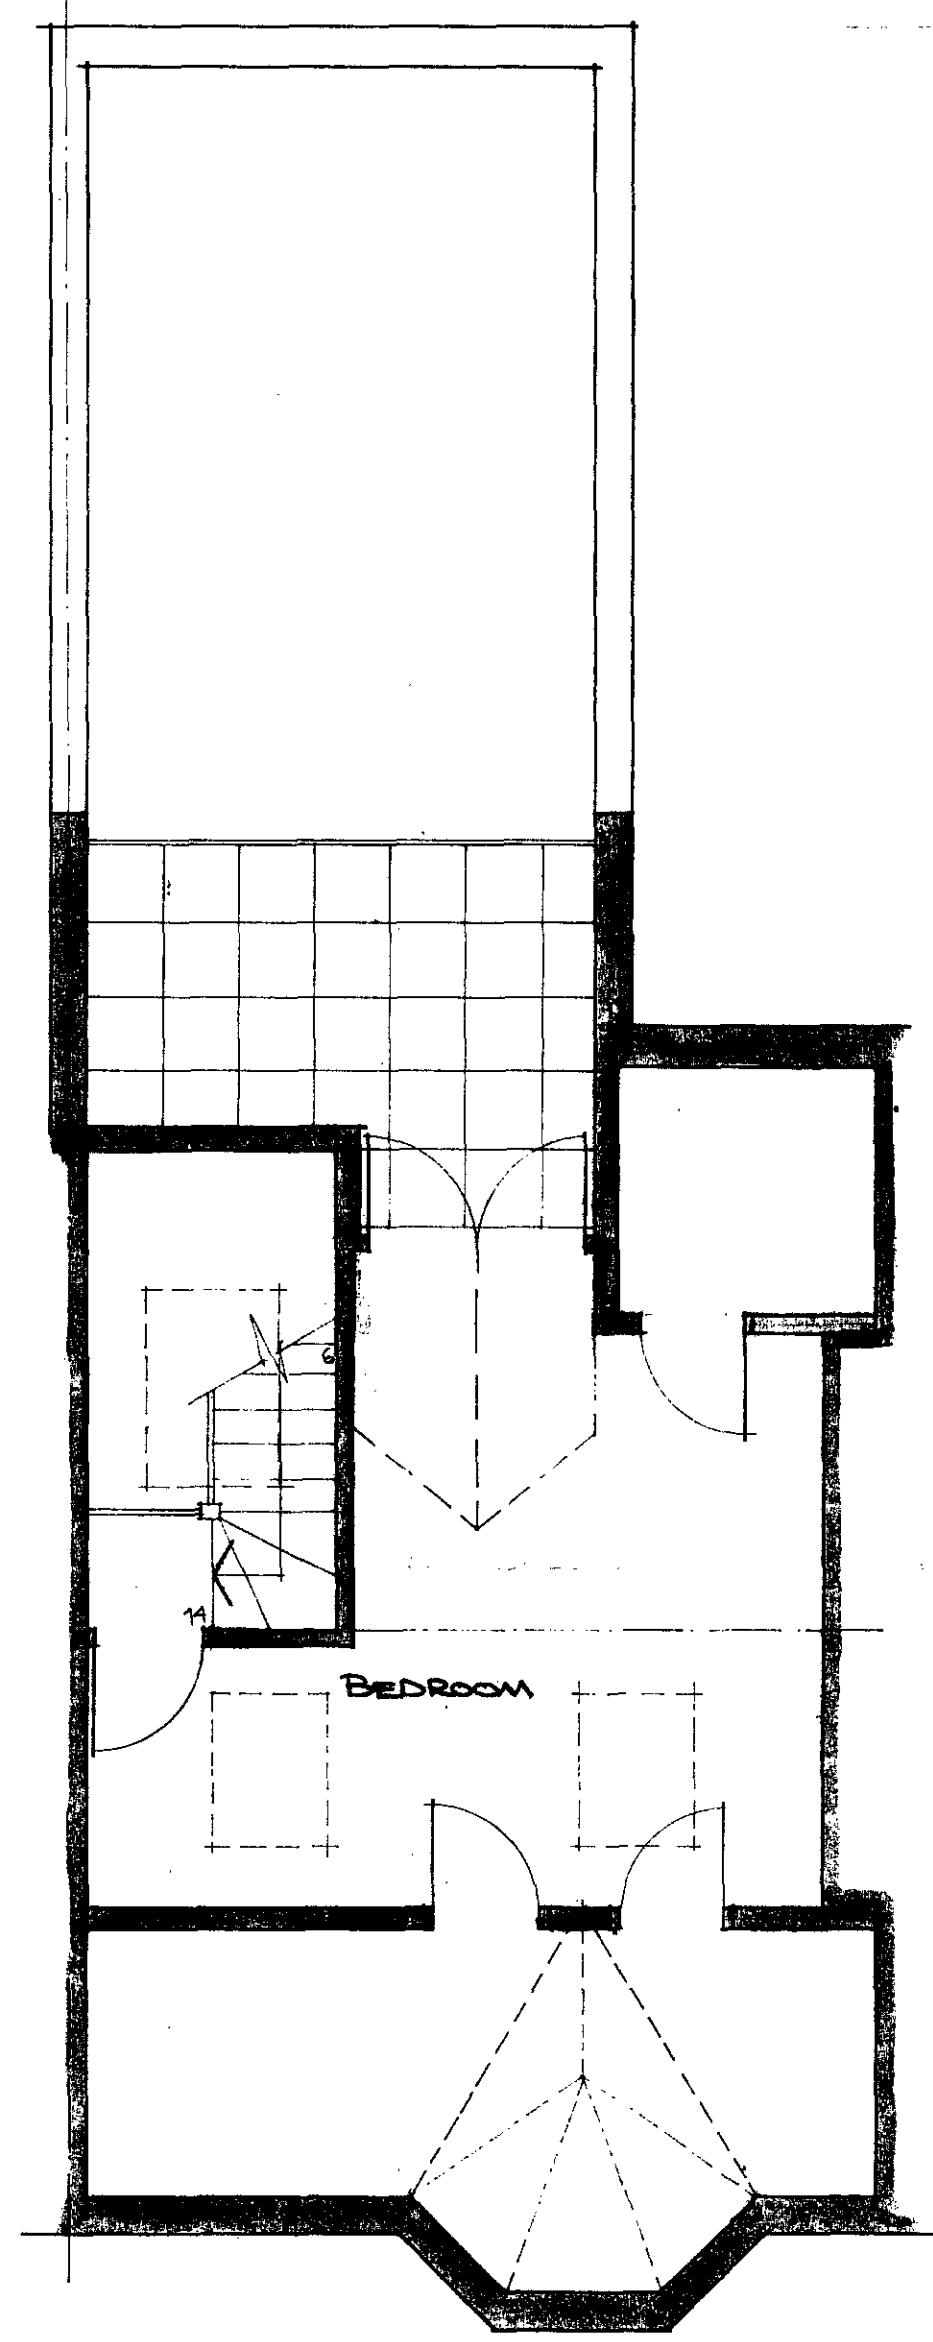


LOFT

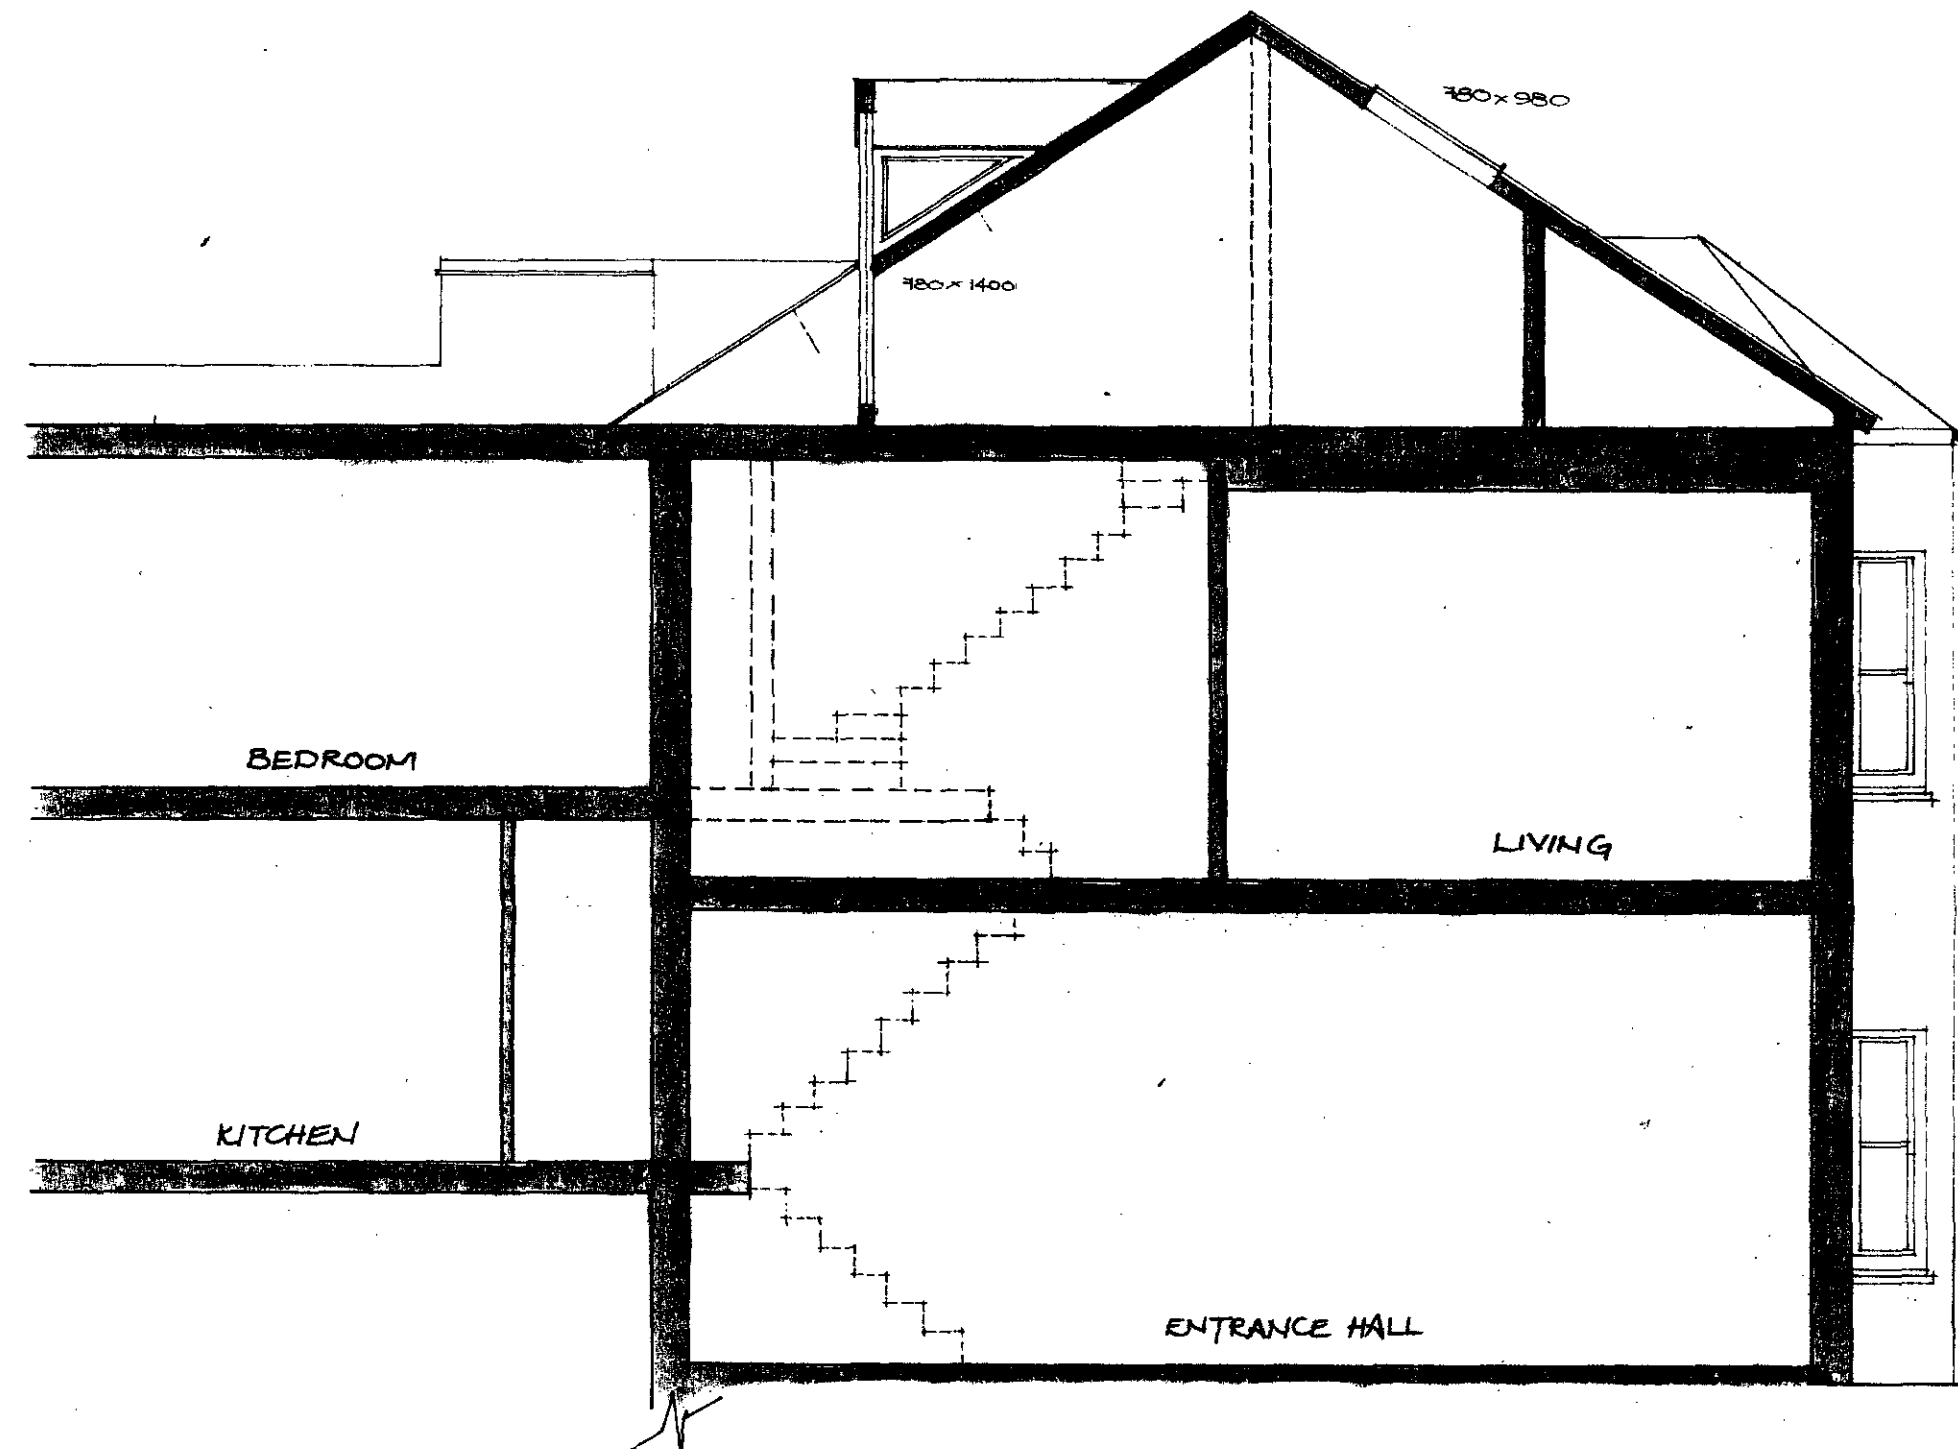

TYPICAL SECTION

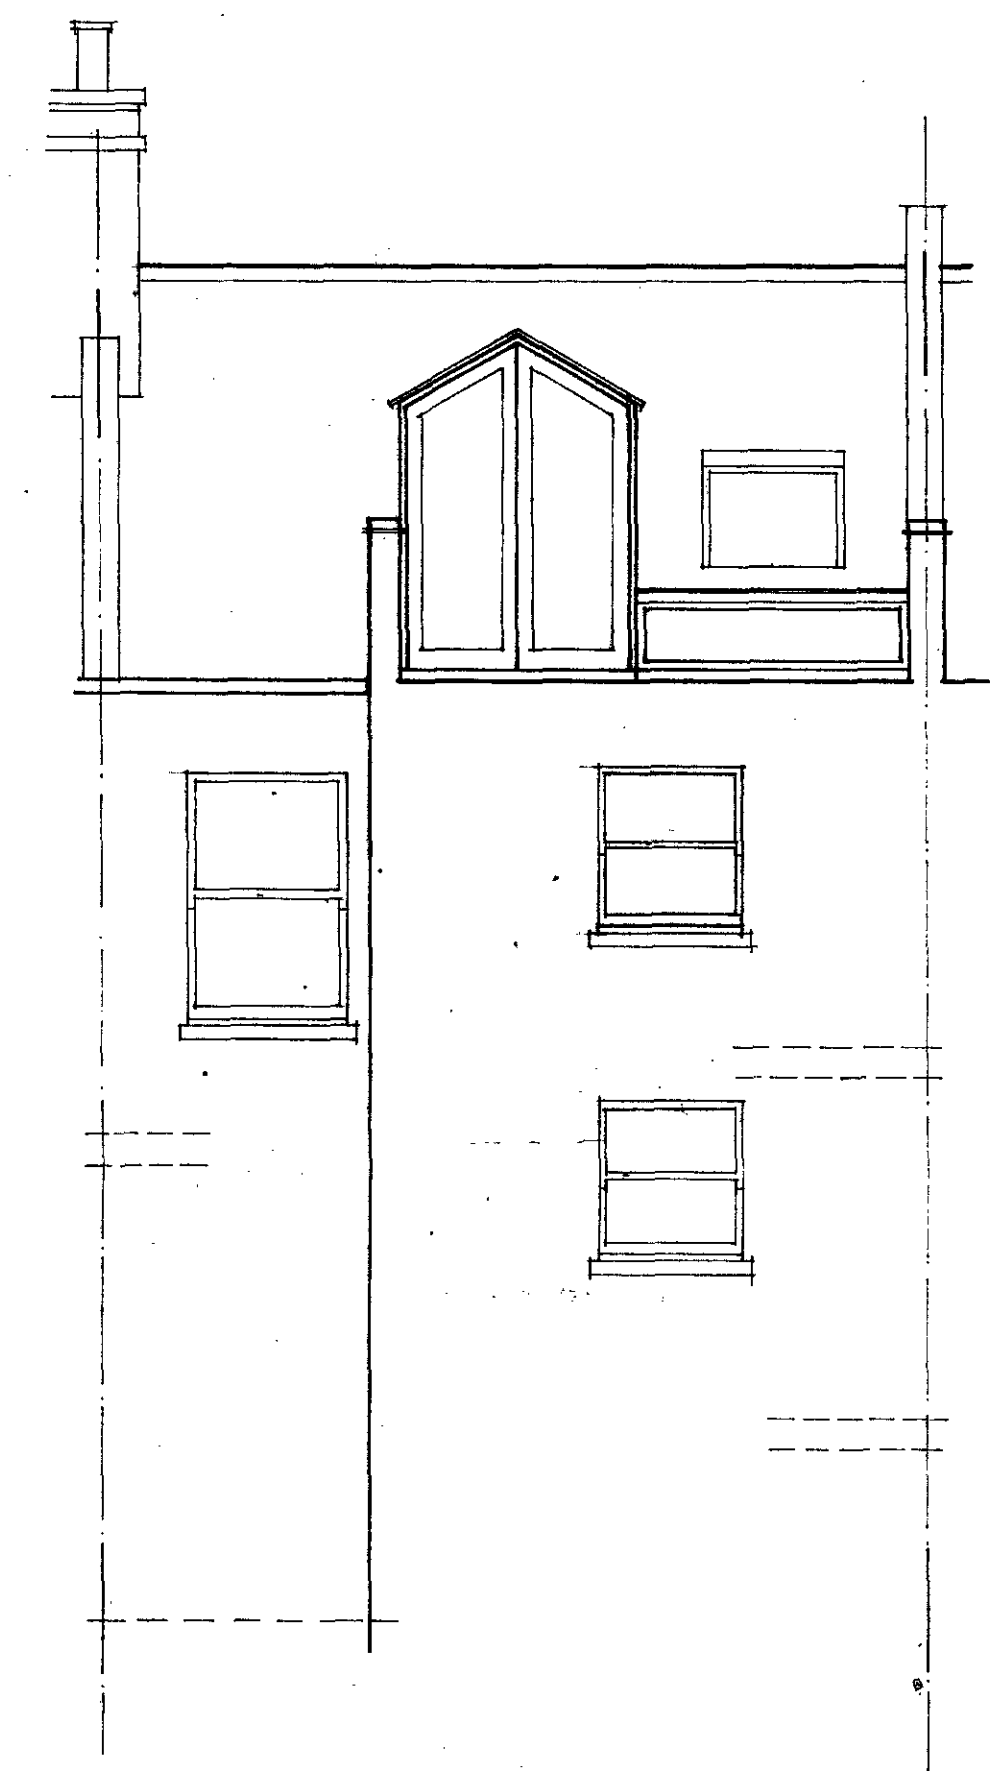

REAR ELEVATION

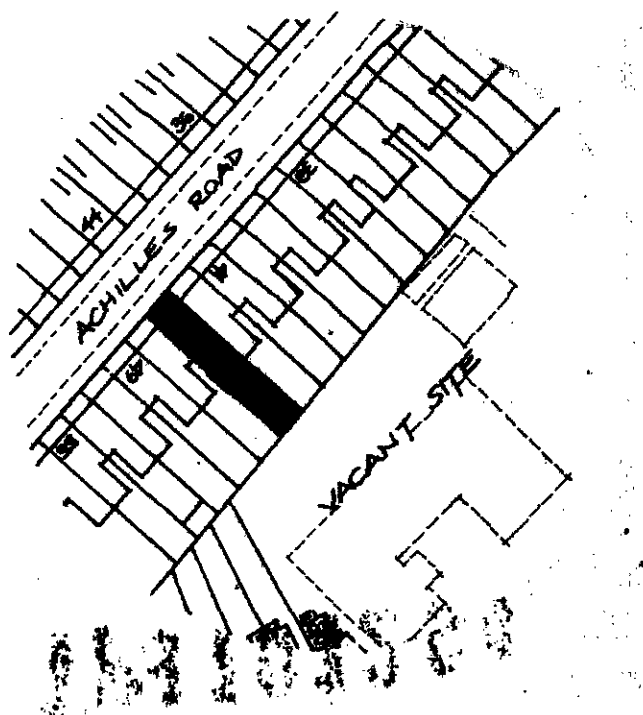

LOCATION MAP  
Scale 1:1250

TP9101294

heffernan & associates architects  
35a pond street  
hampstead  
london nw3 2pn  
tel 01 794 0921

Job  
45 ACHILLES ROAD  
LONDON NW6

|         |          |            |
|---------|----------|------------|
| drawing | PROPOSED | PLANS      |
| scale   | 1:50     | SECTION    |
| job no  | 429      | ELEVATION  |
|         |          | date       |
|         |          | NOV '91    |
|         |          | drawing no |
|         |          | 429/D/1    |