


FRONT ELEVATION


EXISTING TILED ROOF EXTENDED

PROPOSED NEW PORCH  
TIMBER FRAME & FACING

SOUTH ELEV. OF PROPOSED  
NEW PORCH (GLAZED PANEL)

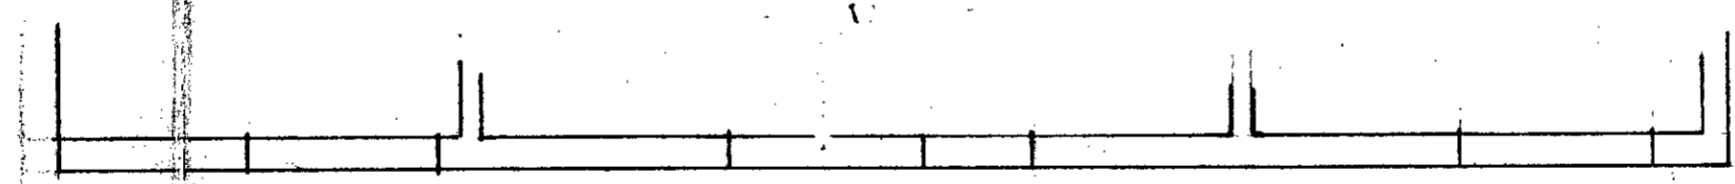

FIRST FLOOR

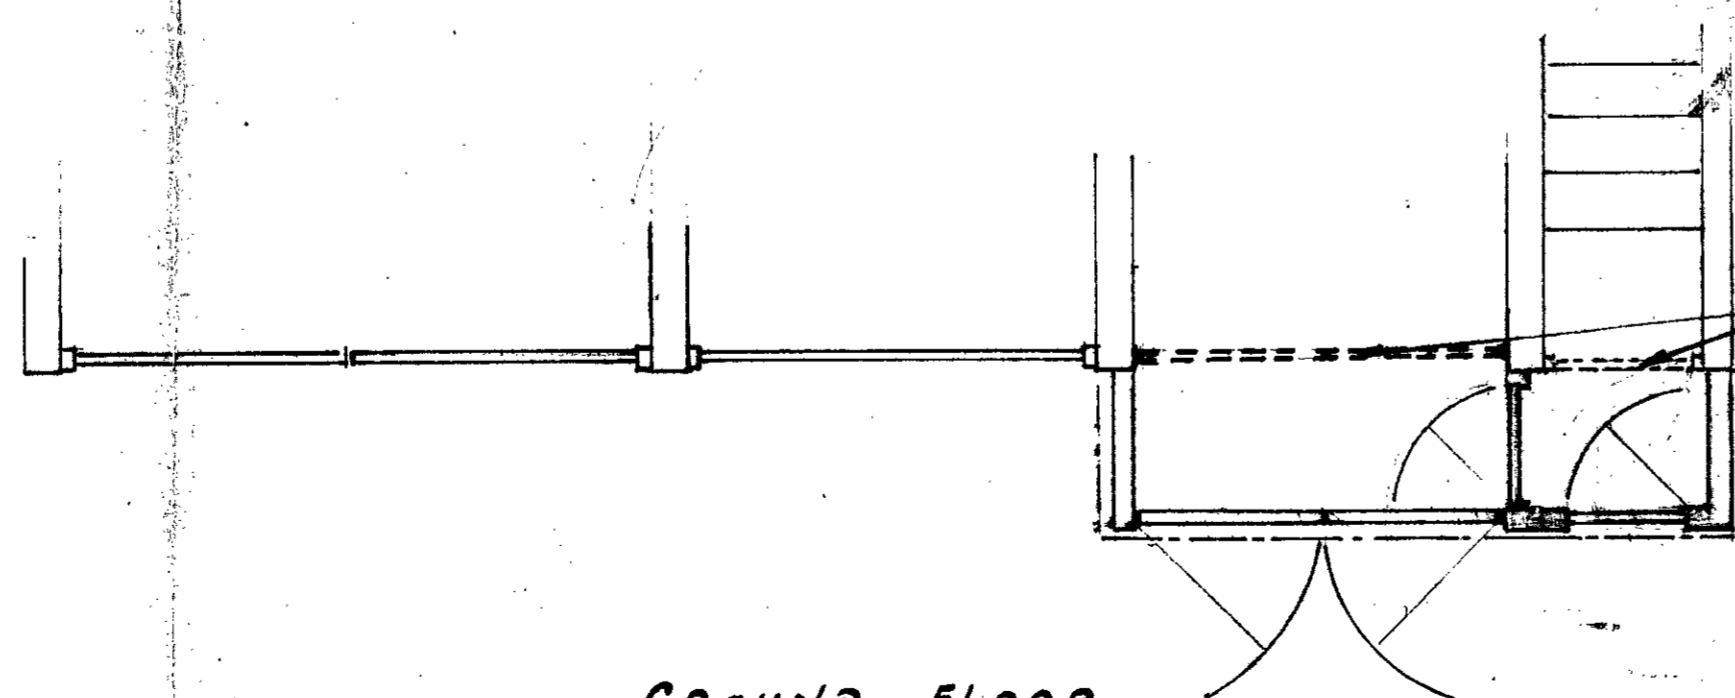

EXISTING FRONT DOOR  
& GARAGE DOORS REMOVED

GROUND FLOOR

LONDON BOROUGH OF CAMDEN  
PRESENTED TO THE PLANNING AND  
DEVELOPMENT COMMITTEE APPLICATIONS  
SUB-COMMITTEE ON 25 AUG 1965

GTP/F6/10/1A/P1

PROPOSED ALTERATIONS TO (FLAT No 9). 49a MAREFIELD Gdns. N.W.3. SCALE. 1/8" = 1'