


GROUND FLOOR PLAN

existing flank wall taken down to sound structure and rebuilt on existing line in new cavity construction

existing bay tree removed planter box remodelled and new shrubs planted

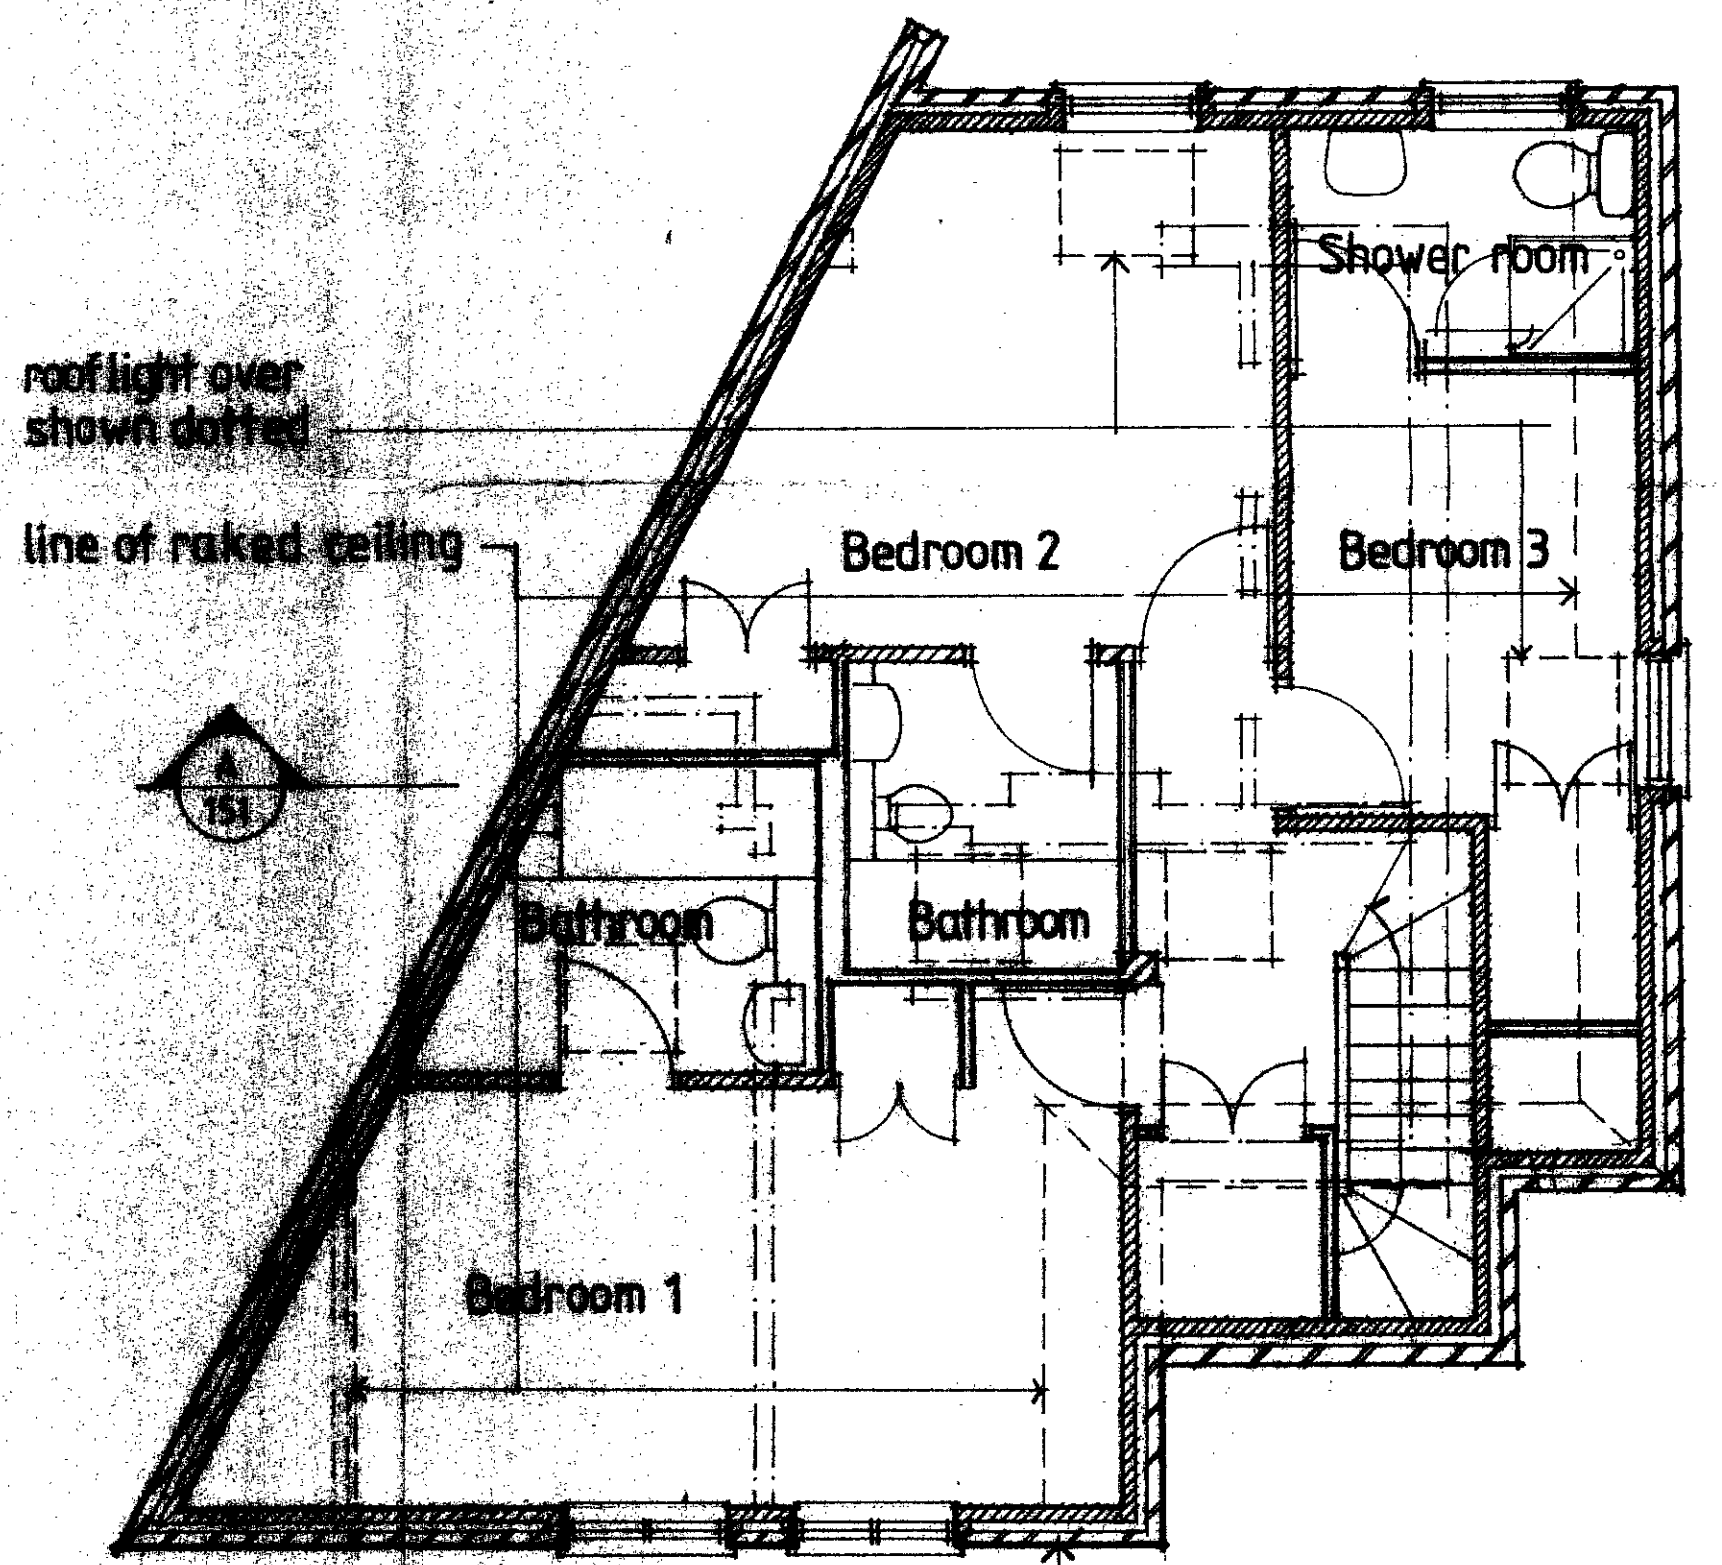


FIRST FLOOR PLAN

new external brickwork skin to match existing bonding style

NOTES TO CONTRACTORS
 THE CONTRACTOR IS RESPONSIBLE FOR CHECKING DIMENSIONS.
 ANY DISCREPANCY TO BE VERIFIED WITH THE ARCHITECT BEFORE PROCEEDING WITH THE WORKS.
 WHERE AN ITEM IS COVERED BY TWO DIFFERENT SCALES, THE LARGER SCALE IS TO BE WORKED TO. DO NOT SCALE DRAWINGS, FIGURED DIMENSIONS TO BE WORKED TO IN ALL CASES.

REVISIONS	DATE
(R) EXTENT OF NEW CONSTRUCTION REVISED TO REFLECT ADDITIONAL TAKING DOWN ALREADY COMPLETED TO SAFE GUARD STRUCTURAL STABILITY.	4-93

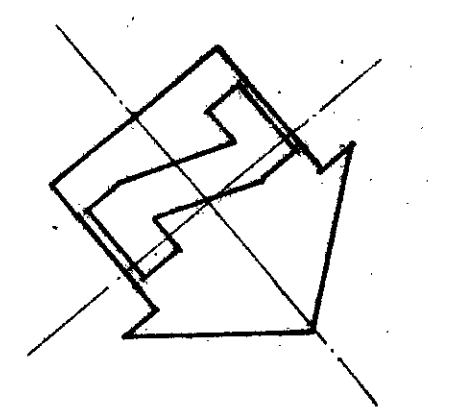

DRAWN BY *mt* CHECKED BY

TP9300542
 29300063

TITLE OF JOB
 B-5
 BRACKNELL GDNS
 LONDON N.W.3


TITLE OF SHEET
 GROUND & FIRST
 FLOOR PLAN

SCALE 1: 50 DATE APRIL 93.


Grining and Crisp
 CHARTERED ARCHITECTS
 53 THAMES ROAD, CHISWICK
 LONDON W4 3PP
 TEL: 01-994 4432 FAX: 01-742 2934

DRAWING NUMBER
 980 / 150 (R)


26 AUG 1993

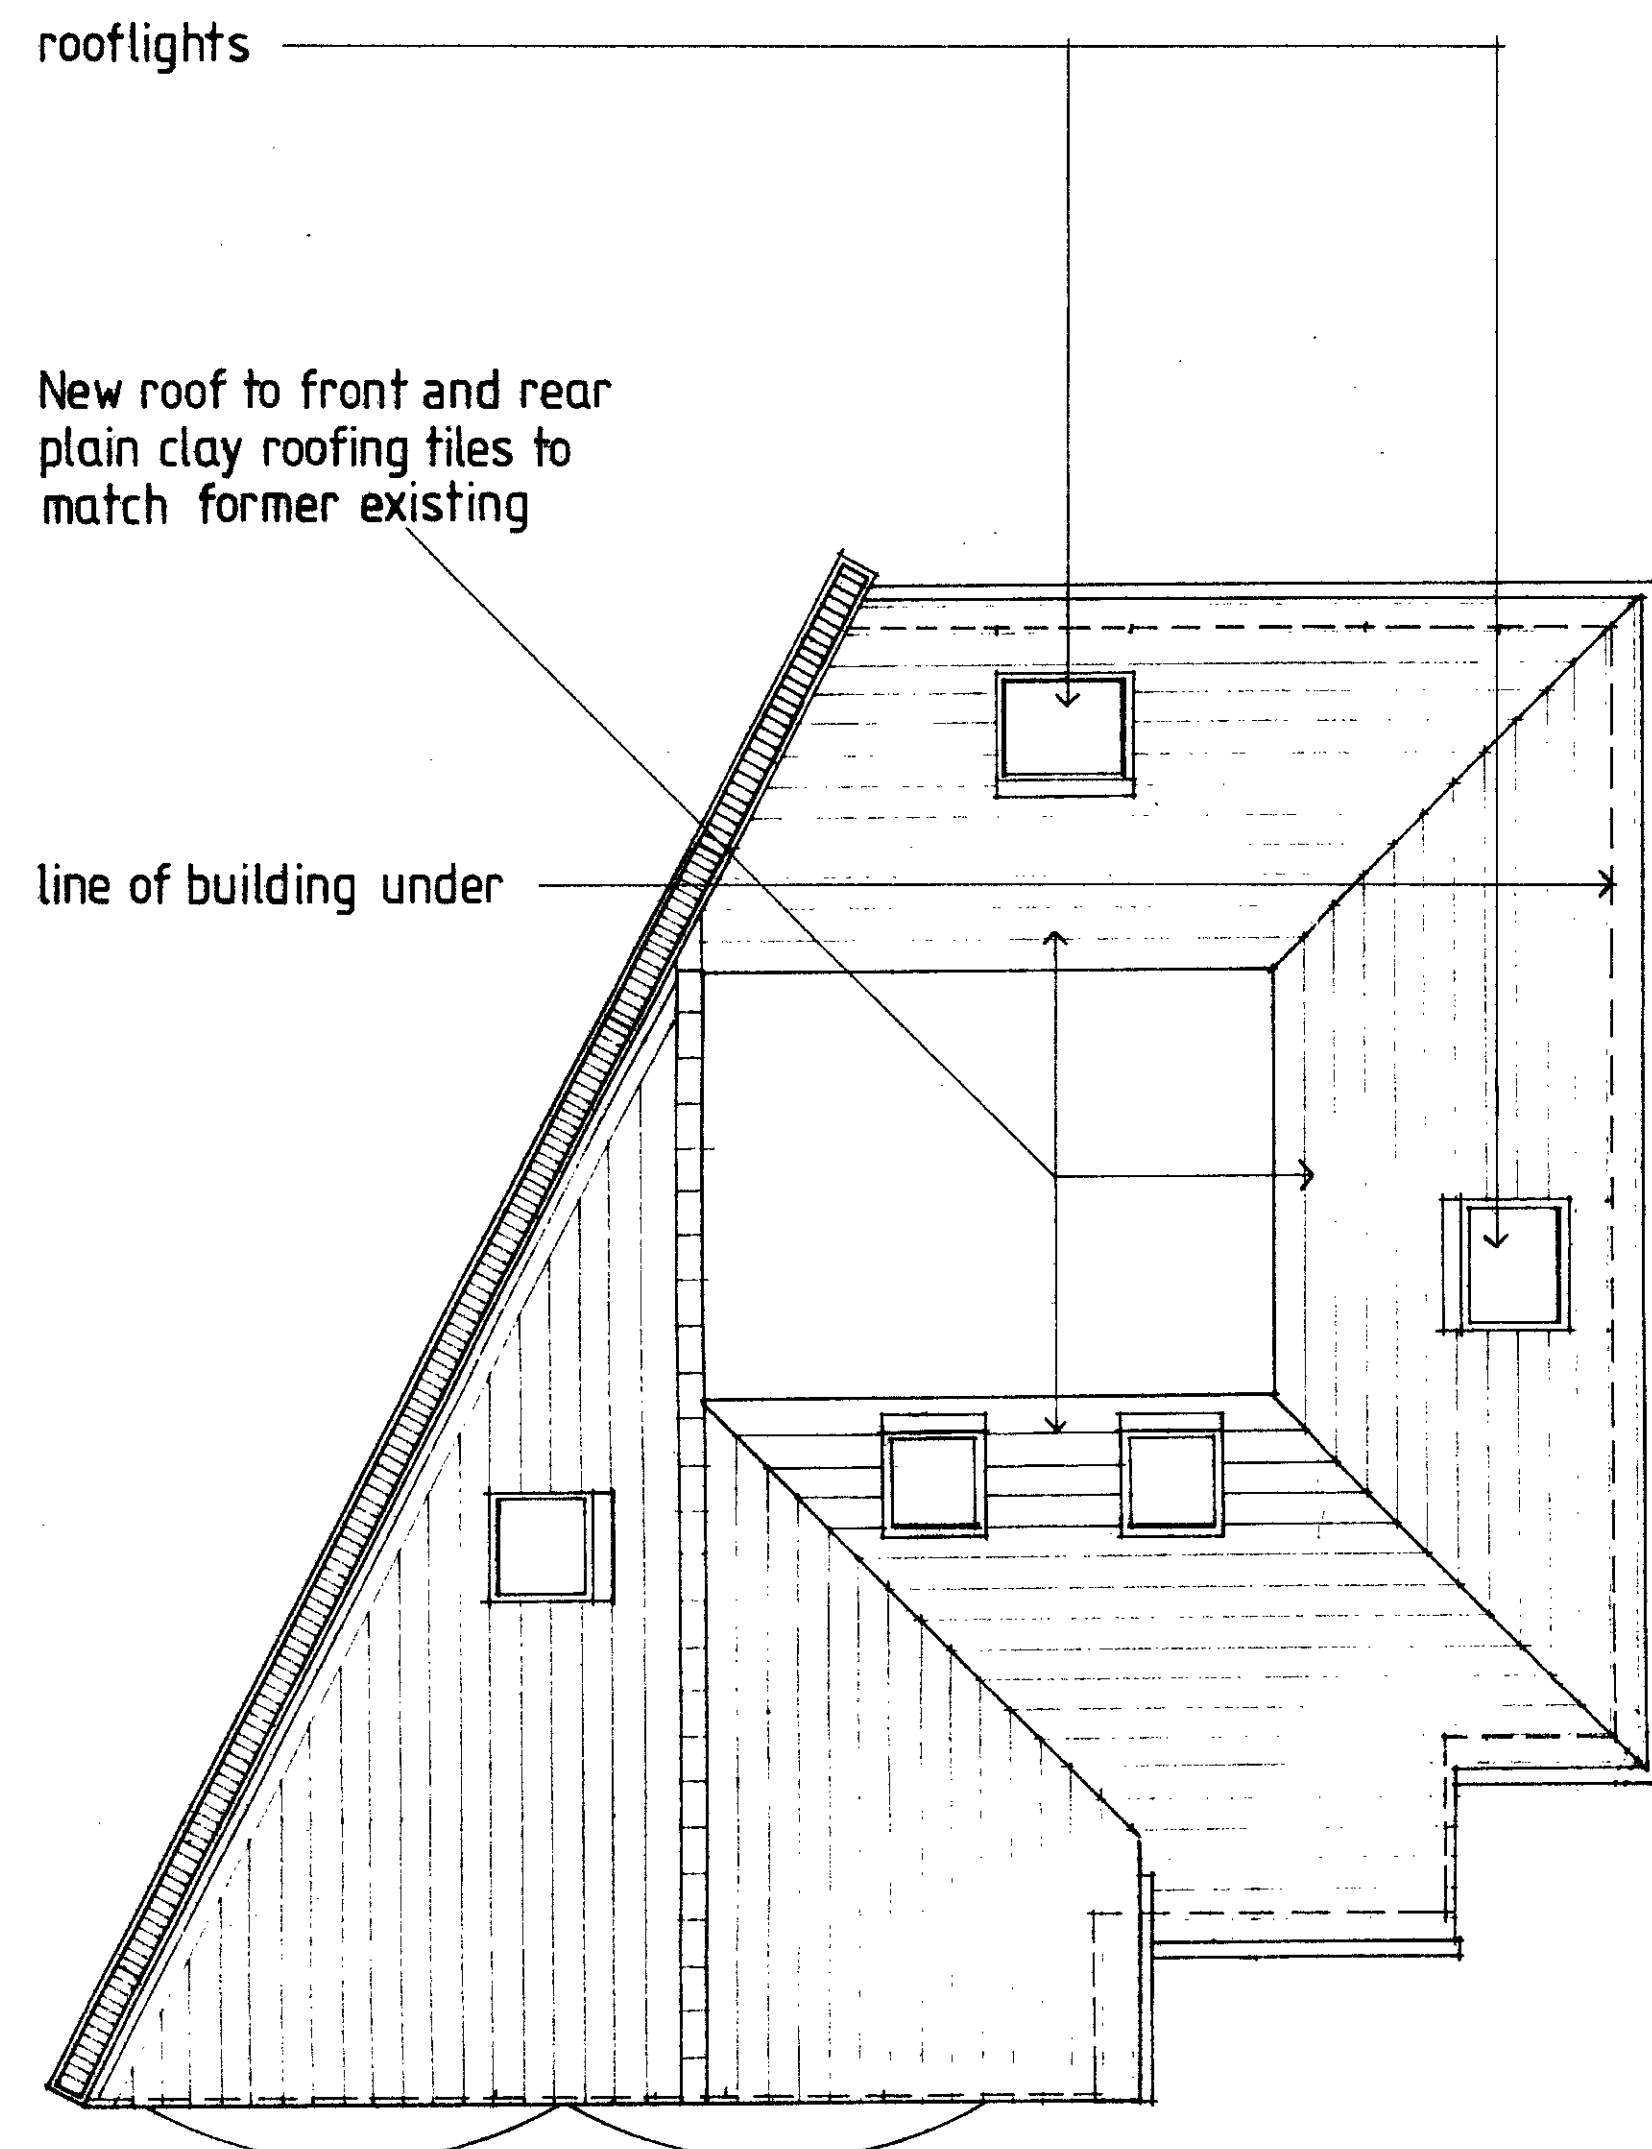

ROOF PLAN

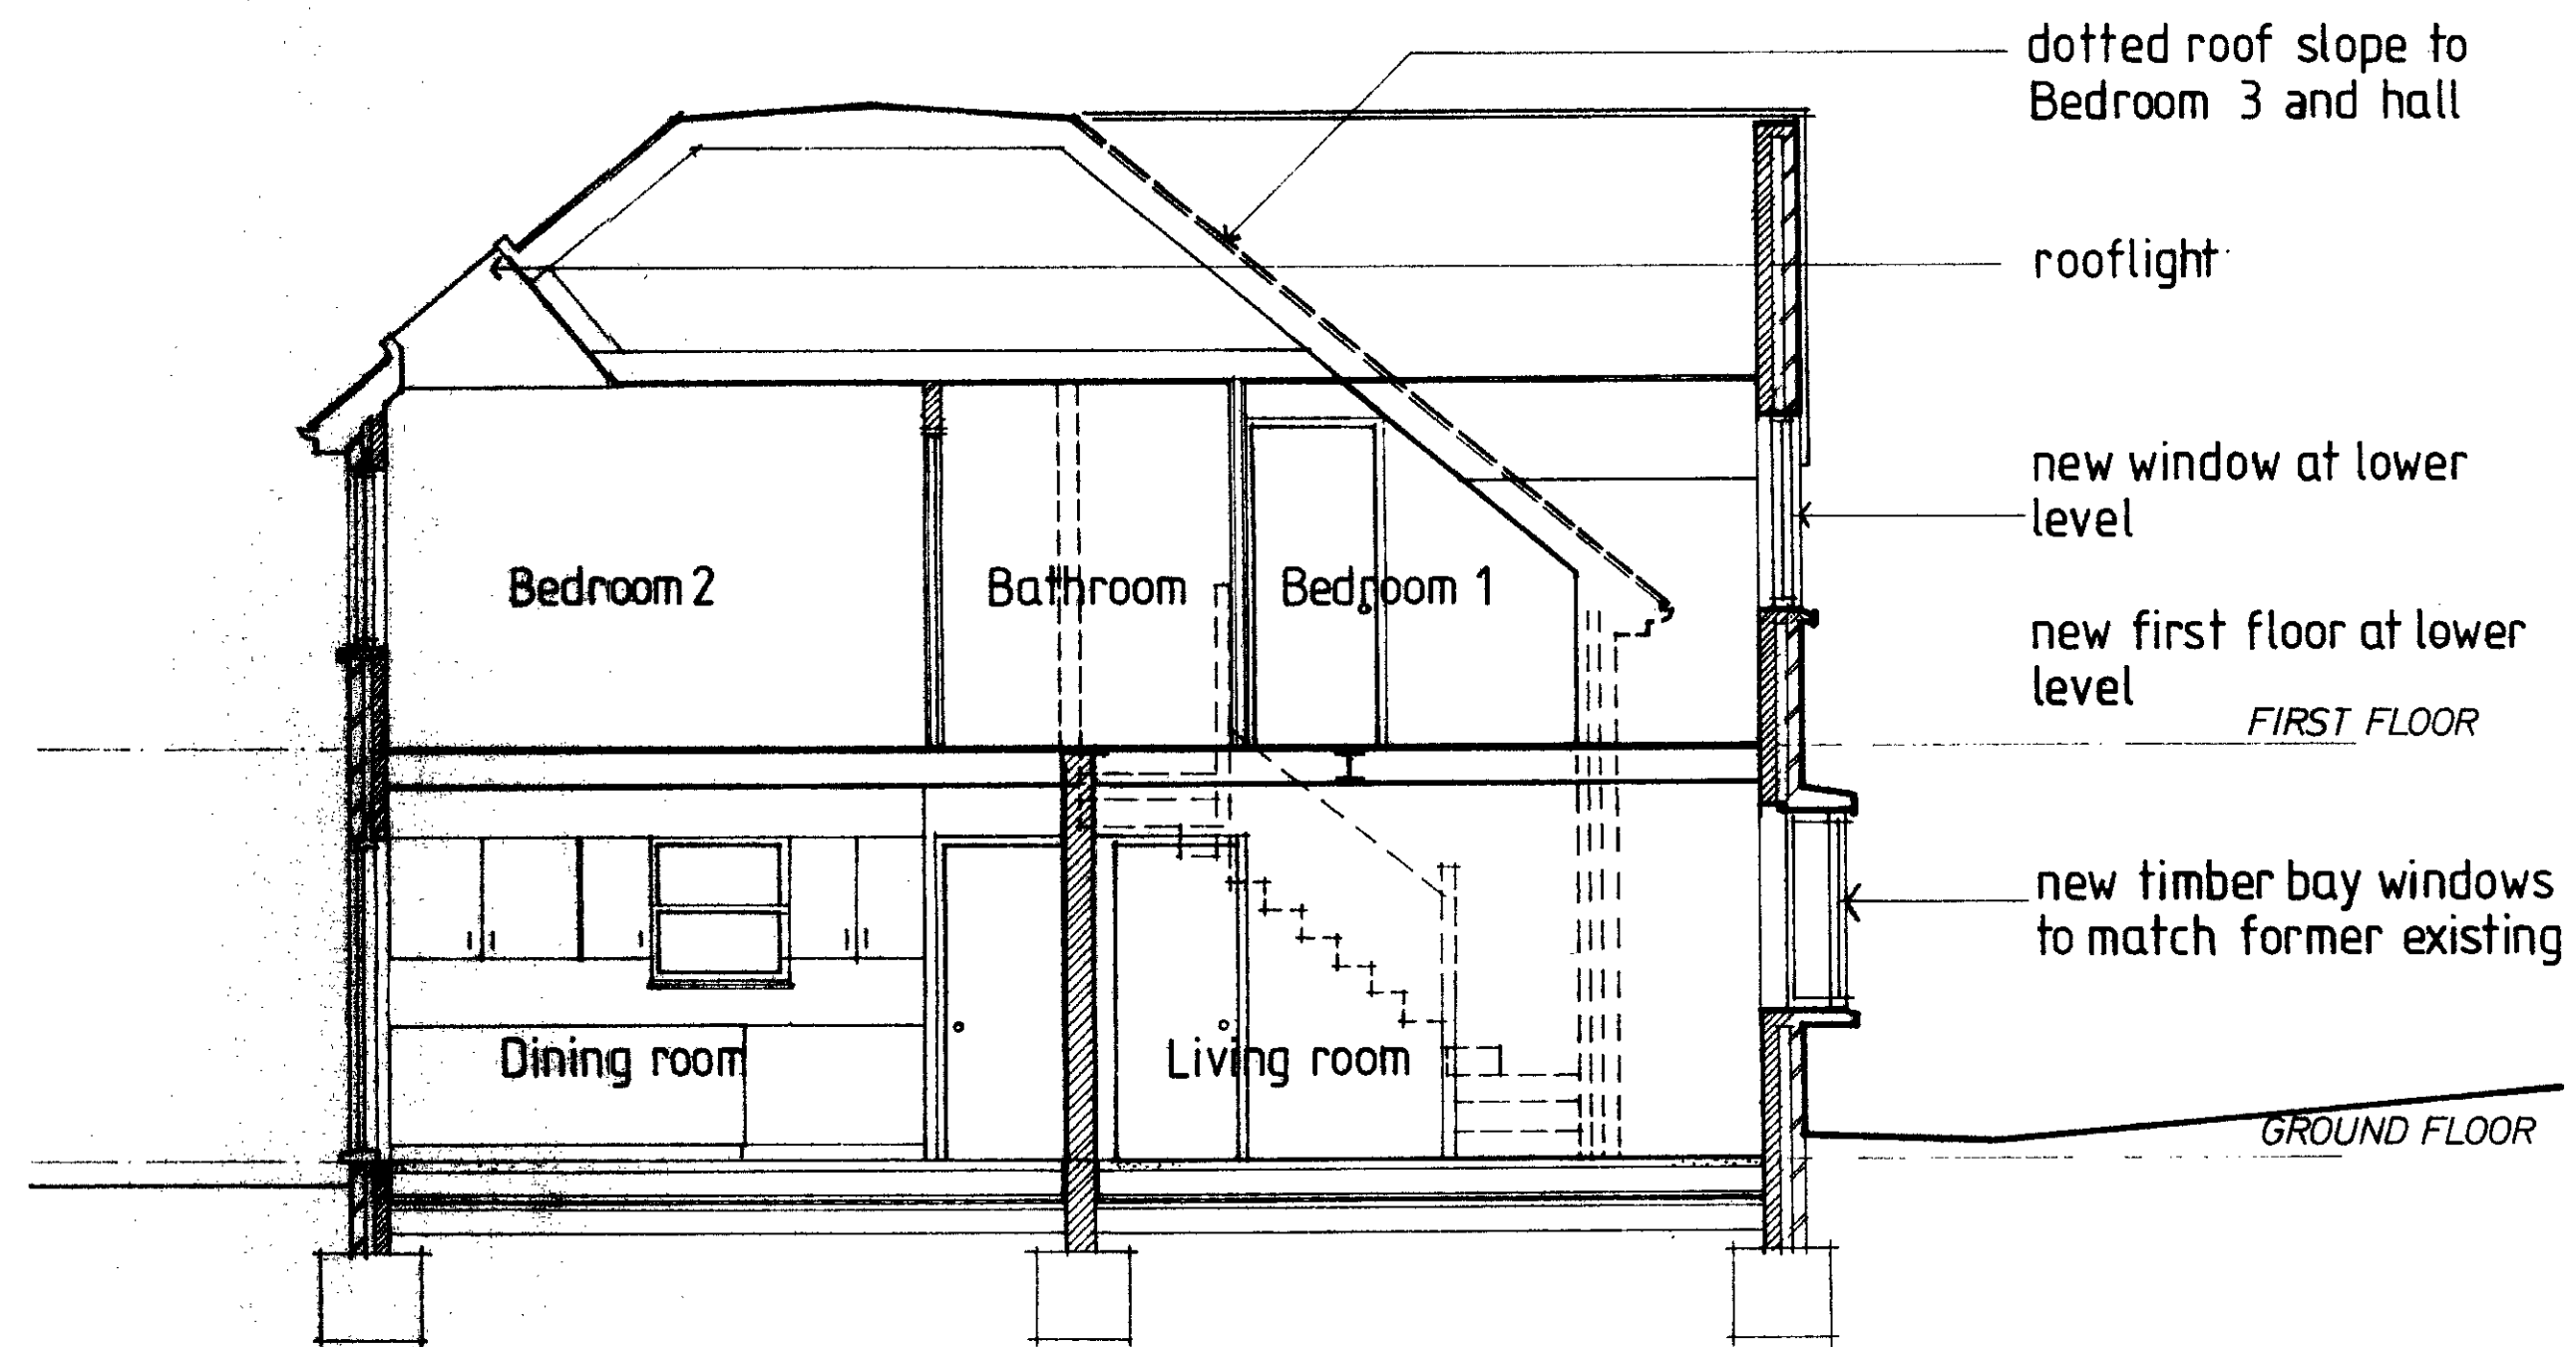

SECTION A-A

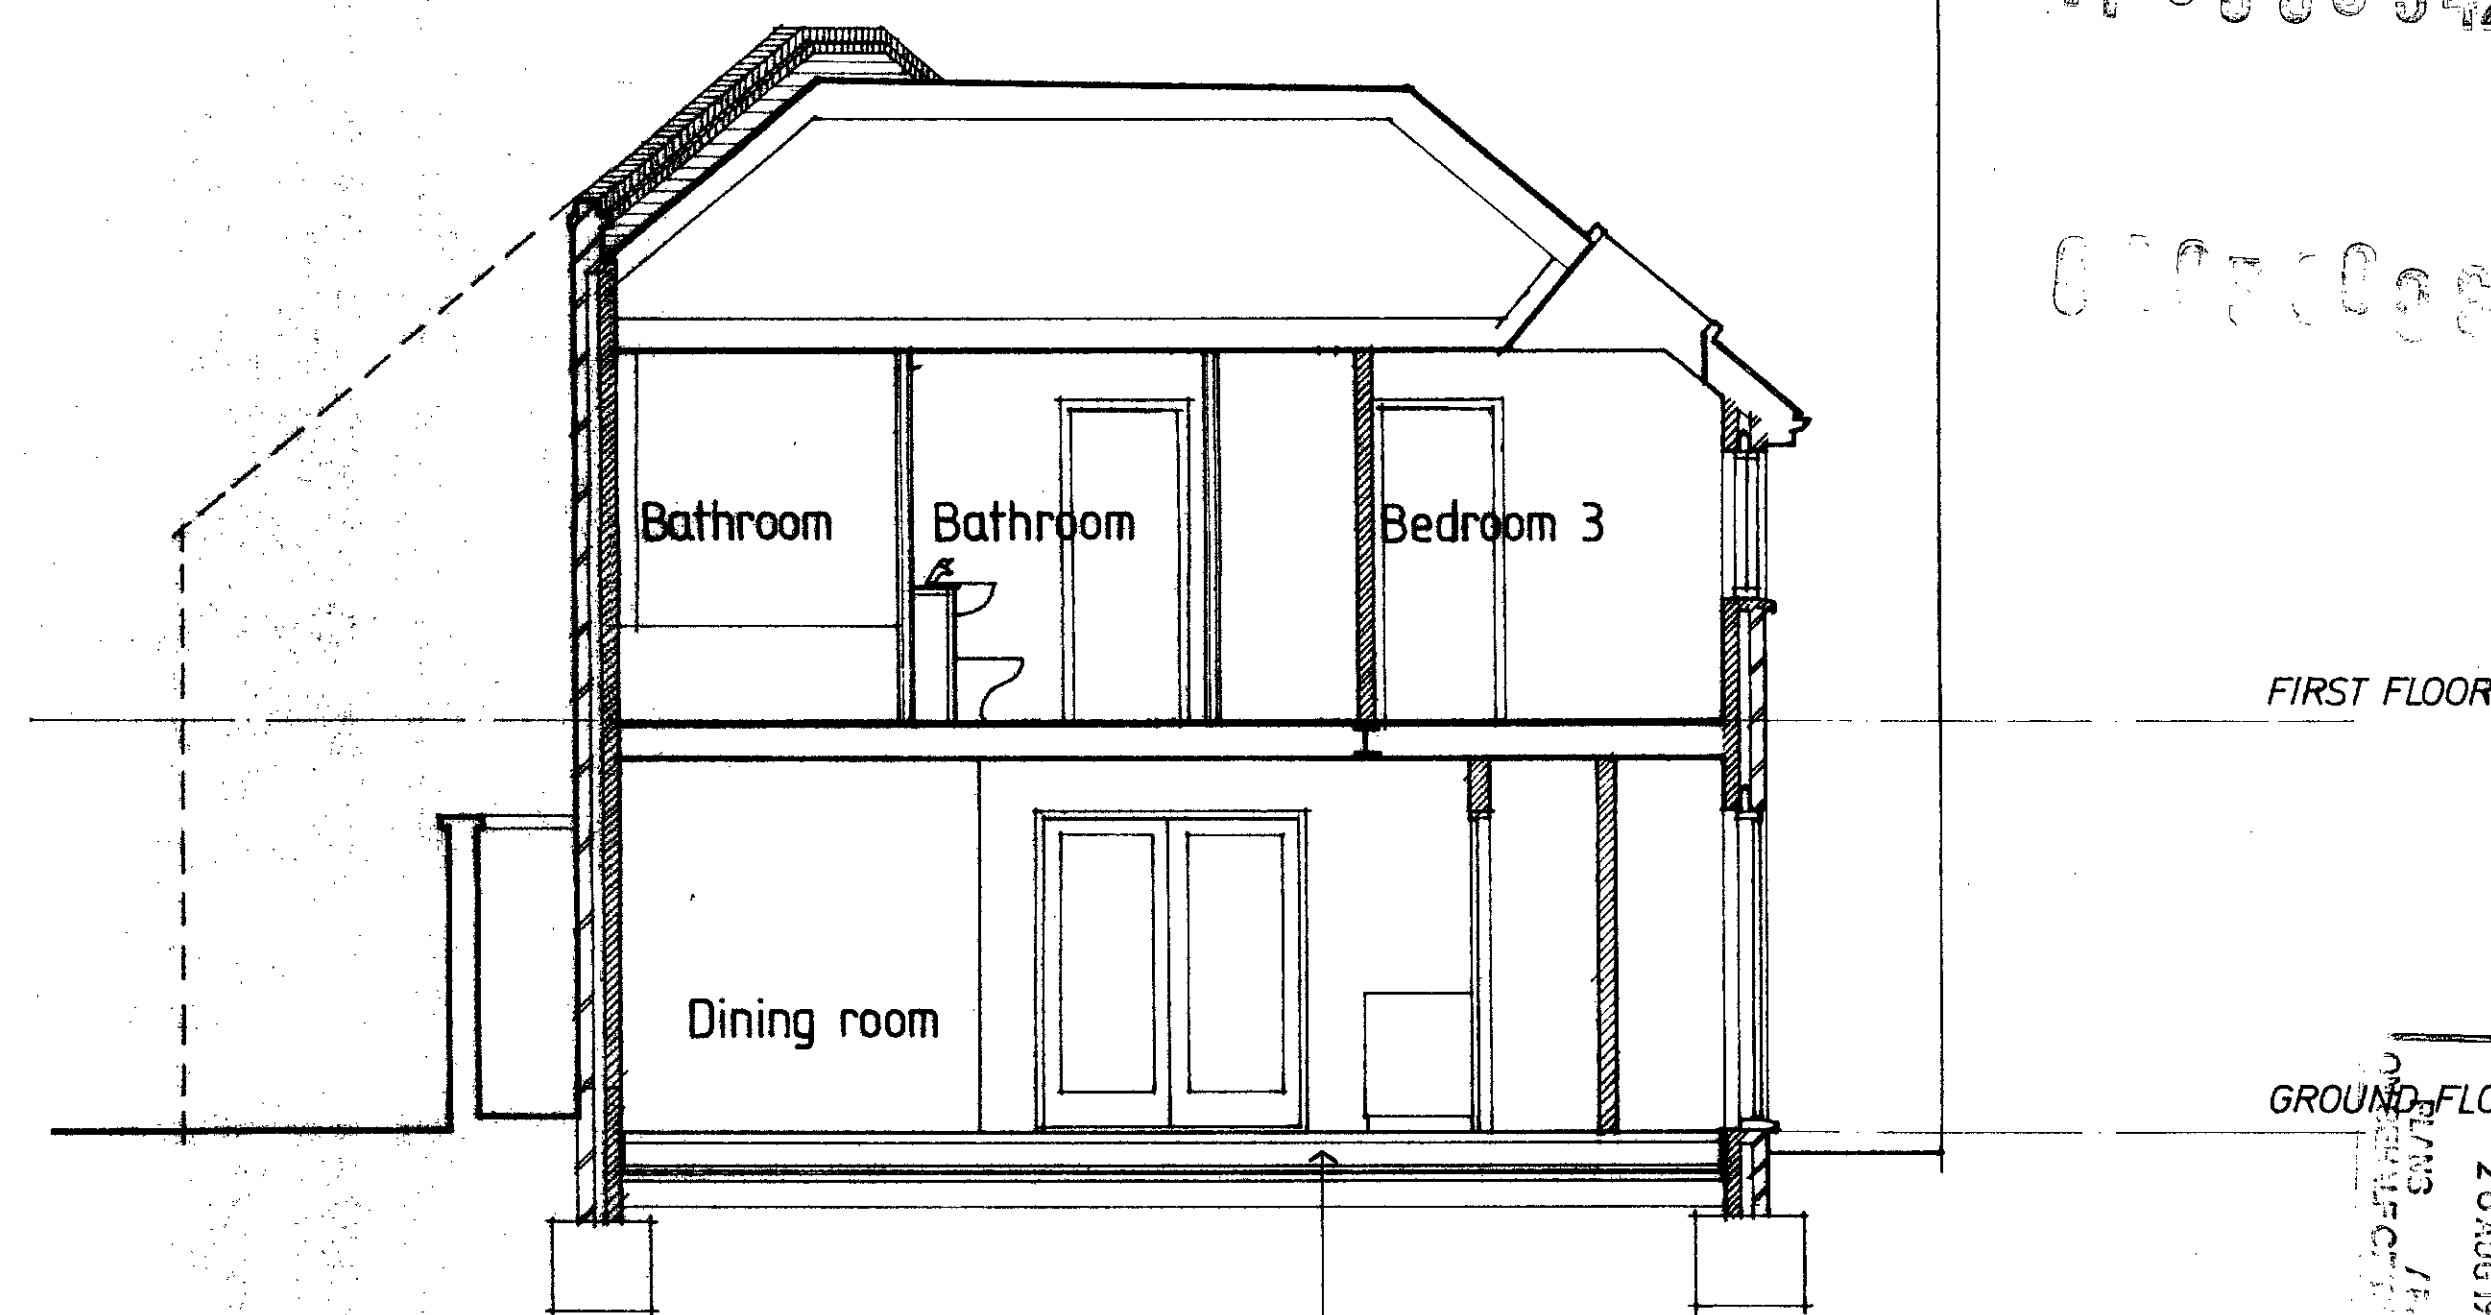

SECTION B-B


TP9300542

00000000

LEG
 26 AUG 1993
 26 AUG 1993

NOTES TO CONTRACTORS
 THE CONTRACTOR IS RESPONSIBLE FOR CHECKING DIMENSIONS.
 ANY DISCREPANCY TO BE VERIFIED WITH THE ARCHITECT BEFORE PROCEEDING WITH THE WORKS.
 WHERE AN ITEM IS COVERED BY TWO DIFFERENT SCALES, THE LARGER SCALE IS TO BE WORKED TO.
 DO NOT SCALE DRAWINGS, FIGURED DIMENSIONS TO BE WORKED TO IN ALL CASES.

REVISIONS	DATE
(R) EXTENT OF NEW CONSTRUCTION REVISED TO REFLECT ADDITIONAL TAKING DOWN ALREADY COMPLETED TO SAFE GUARD STRUCTURAL STABILITY.	4.93

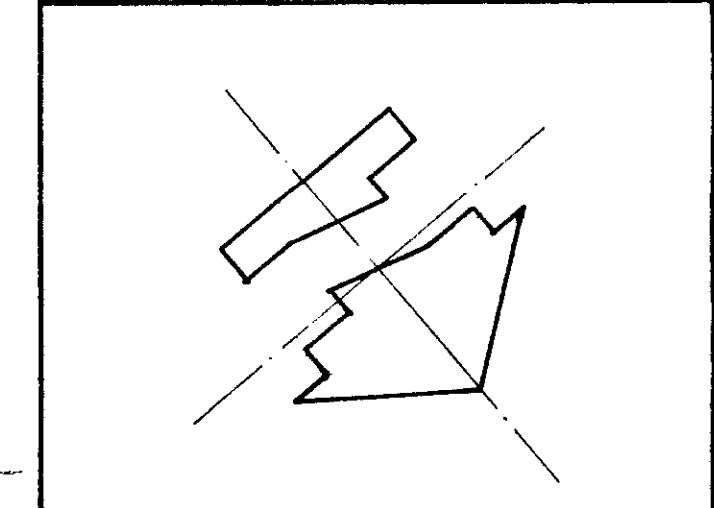

DRAWN BY
 MH

CHECKED BY

TITLE OF JOB
 3-5
 BRACKNELL GDNS
 LONDON N.W.3

TITLE OF SHEET
 ROOF PLAN &
 SECTION A-A & B-B

SCALE
 1:50

DATE
 APRIL 93.

Grinling and Crisp
 CHARTERED ARCHITECTS
 53 THAMES ROAD, CHISWICK
 LONDON W4 3PP
 TEL: 01-994 4432 FAX: 01-742 2324

DRAWING NUMBER
 980/ 151 (R)