



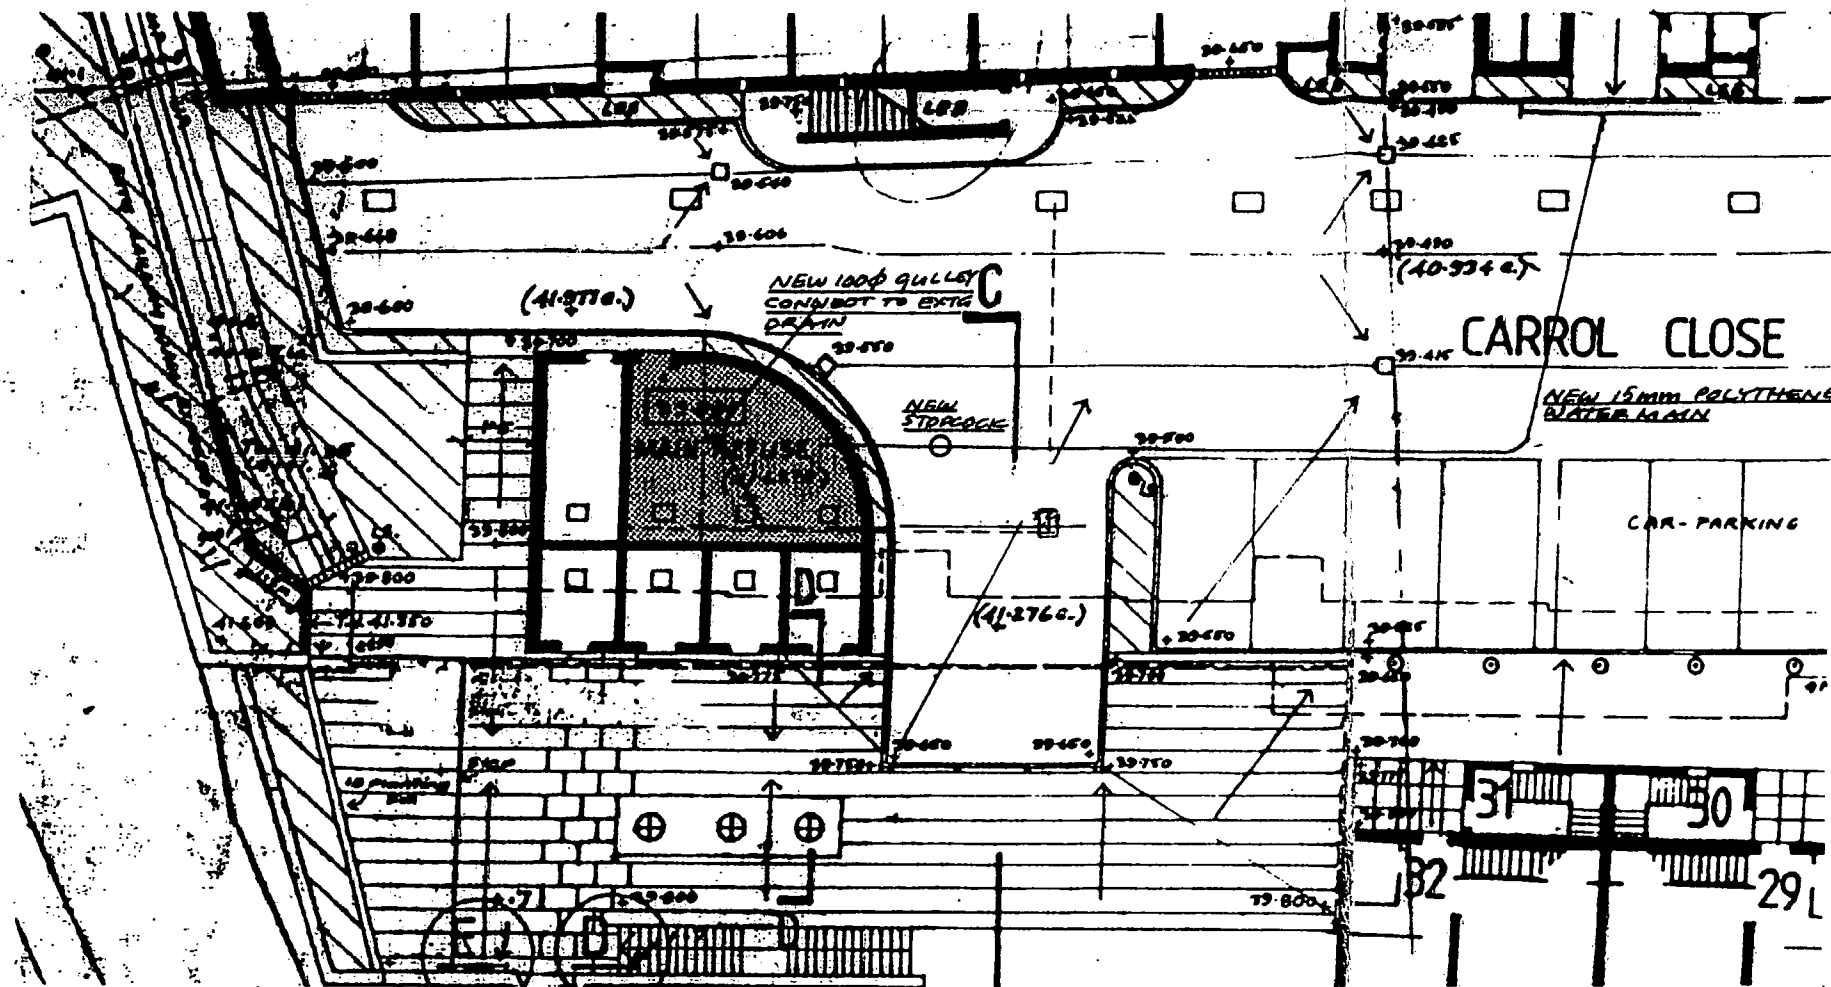

UPPER SITE

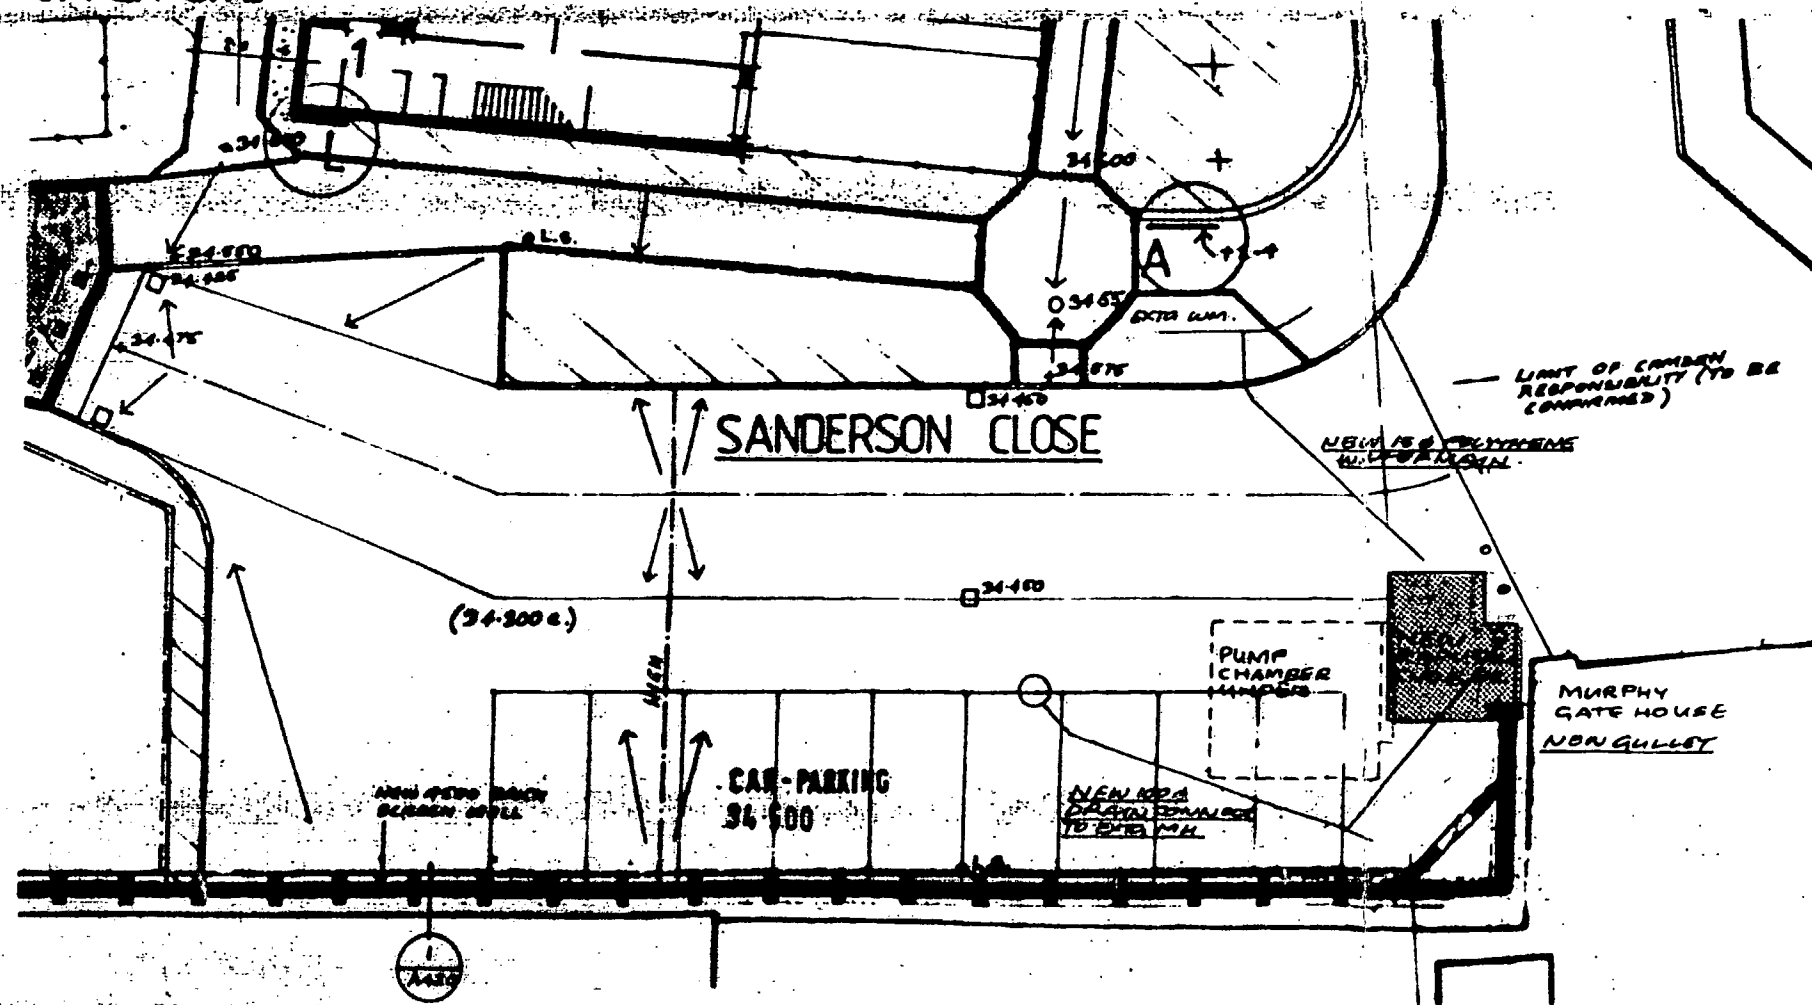

LOWER SITE

DRAWING NUMBER 18103B A1

PROJECT
GRAFTON 3A
REFUSE CHAMBERS

DATE SCALE 1 200

DRAWN BY CHECKED BY

DRAWING TITLE
UPPER & LOWER SITES

REVISIONS/NOTES
NEW BUILDING SERVICES
ARE UNDERLINED.

TP 8600100

YRM ARCHITECTS & PLANNERS
24 BRITTON STREET, LONDON EC1M 5NU
TELEPHONE 01 253 4311 TELEFAX 21692

1200X1200 VENTILATED
ROOF LIGHT ON PROPOSED
BASE

MINERALITE ROOFING
ON SLOPE TO
S.E.

ON S COPING
TILE CREASING

DRAWING NUMBER
181038

A2

PROJECT

GRAFTON 3A

DATE

SCALE
1 50

DRAWN BY

CHECKED BY

DRAWING TITLE

**SANDERSON CLOSE REFUSE
CHAMBER
PLAN & SECTION**


REVISIONS/NOTES


SECTION AA

NORTH


TP 8600100

PLAN

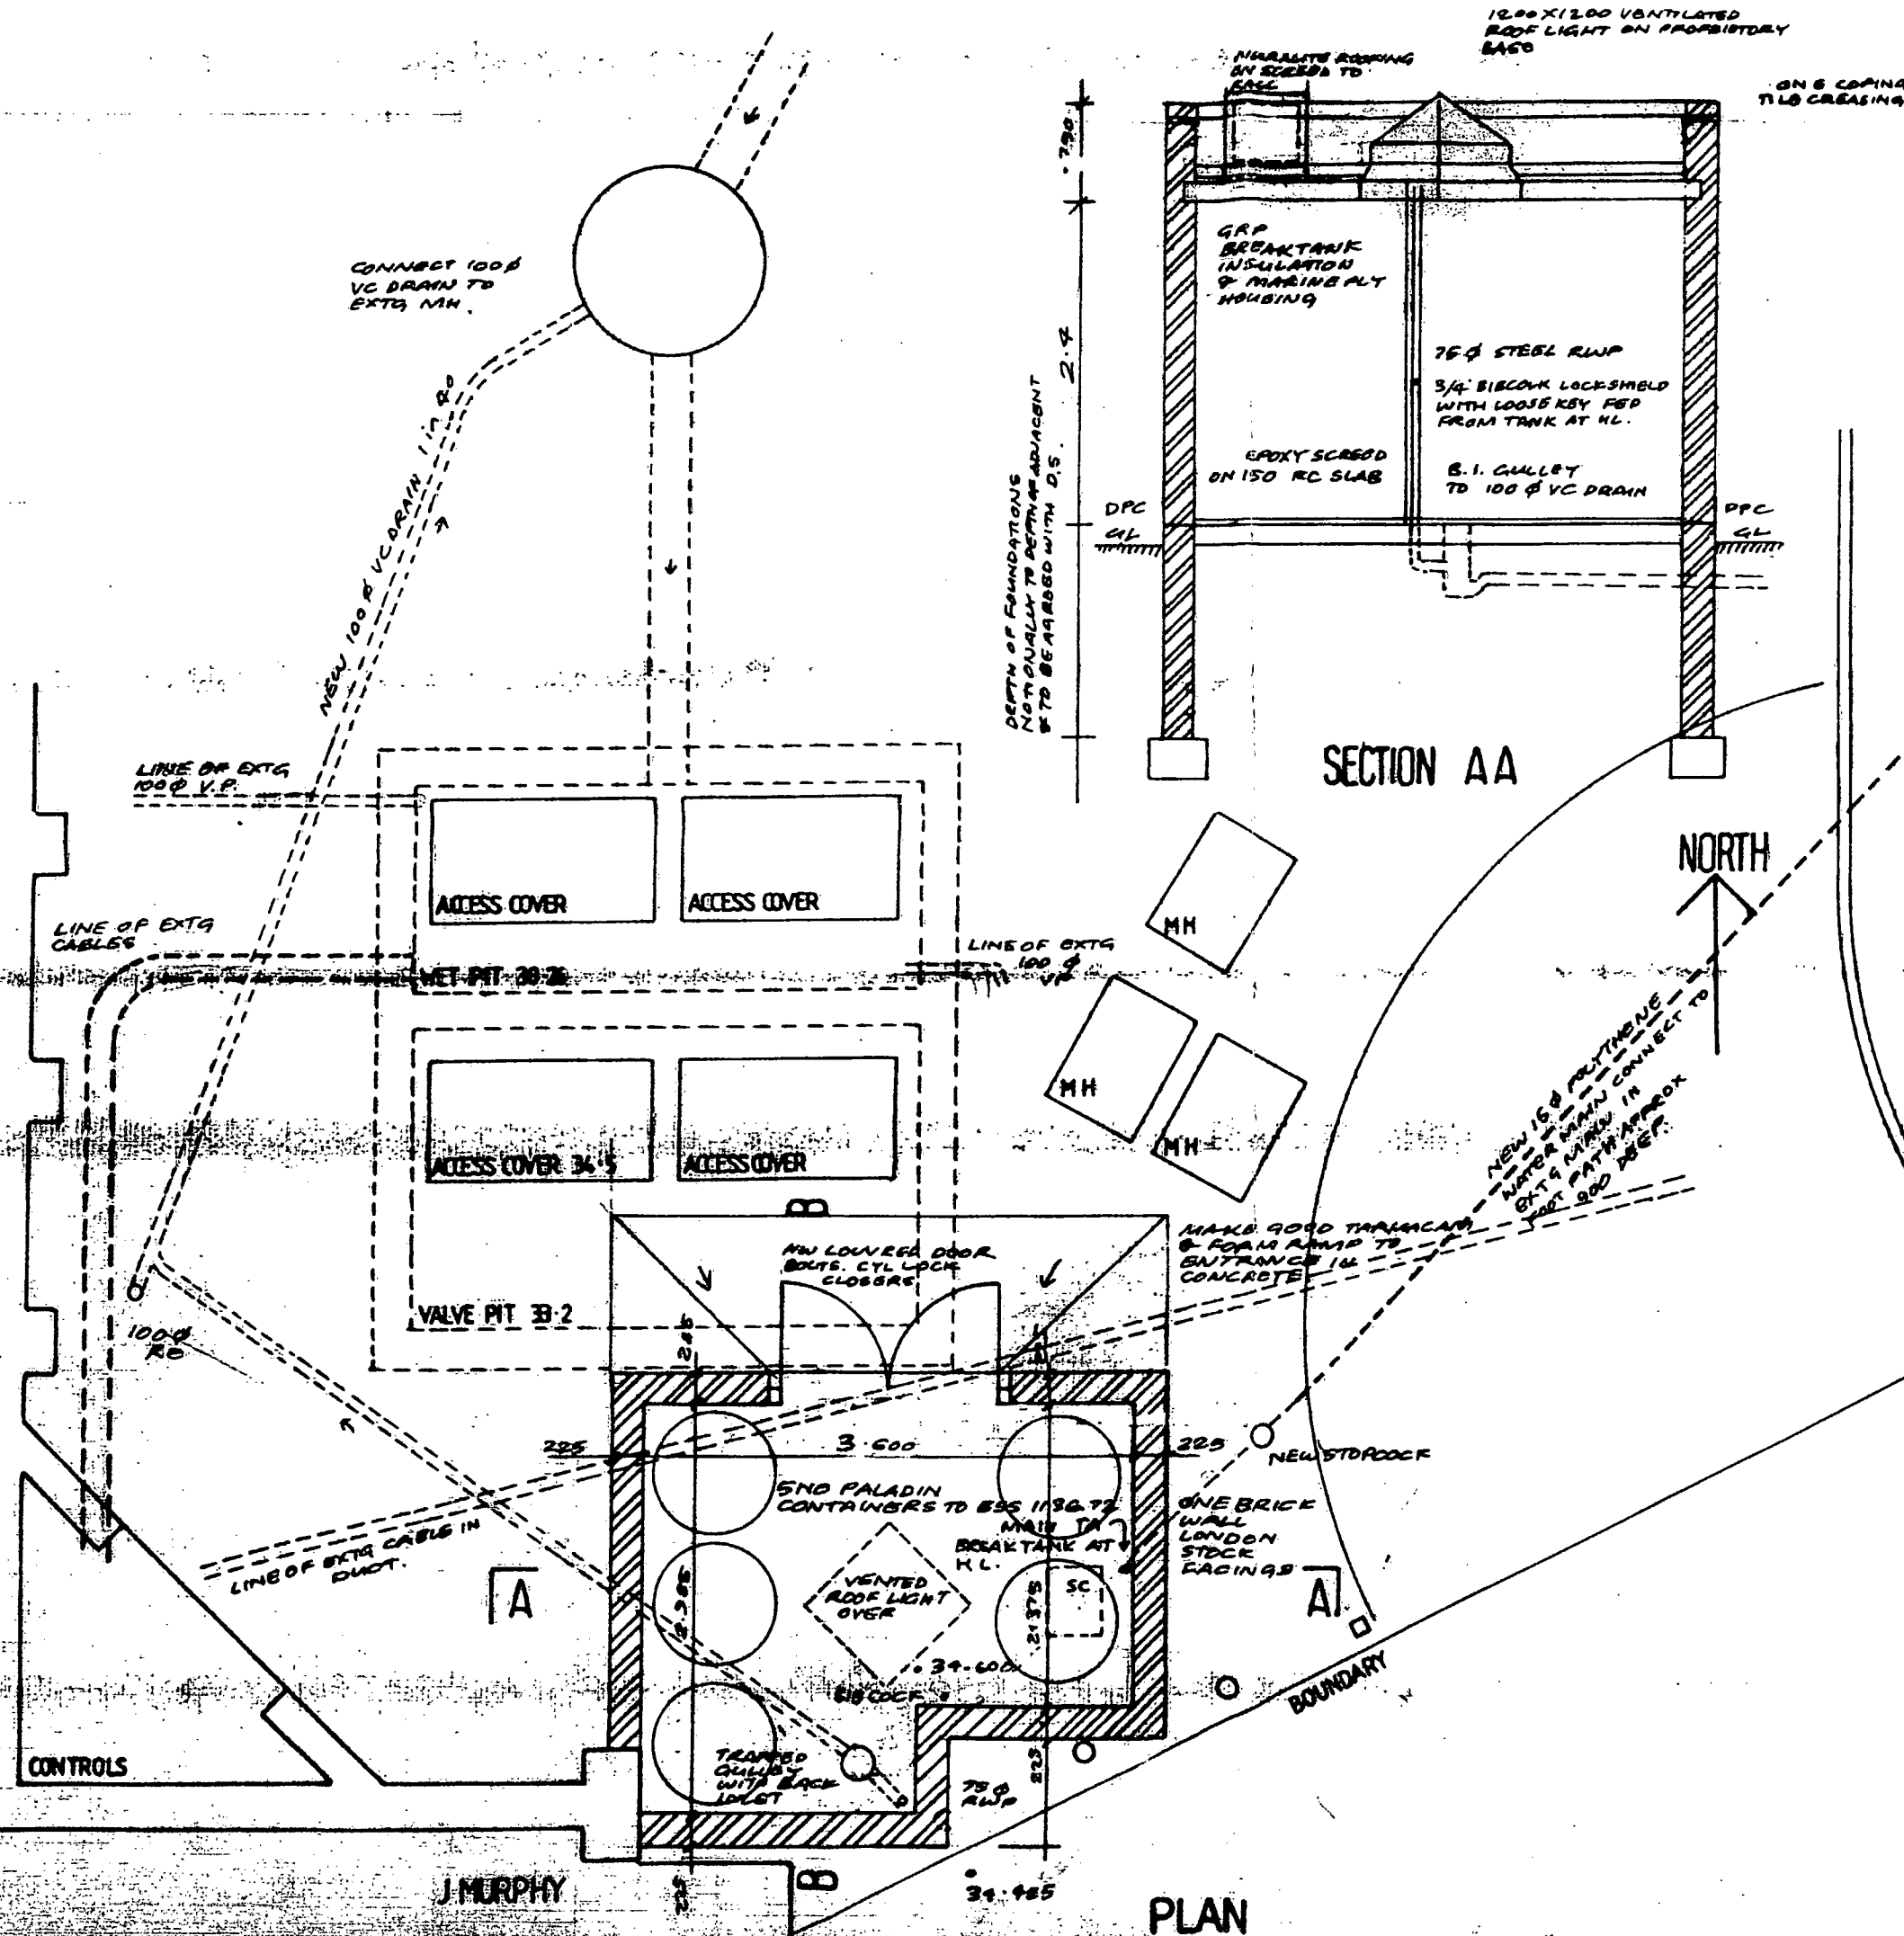

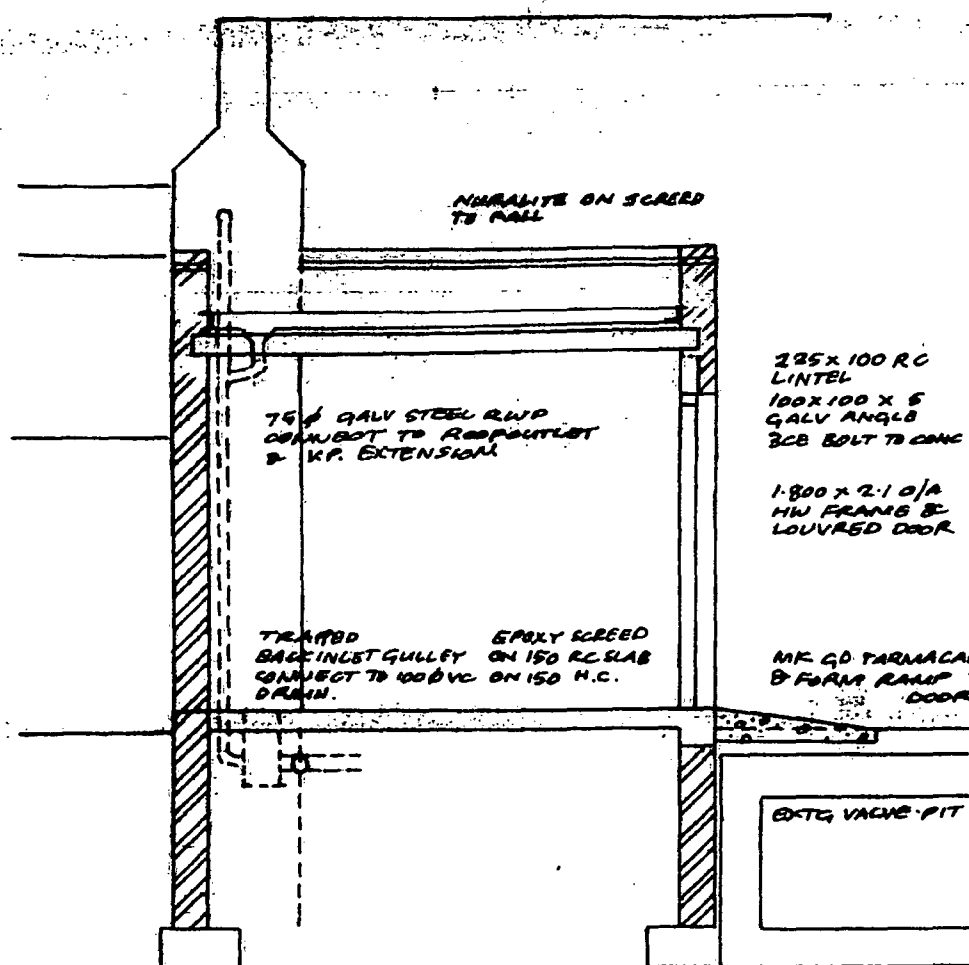

SECTION B B

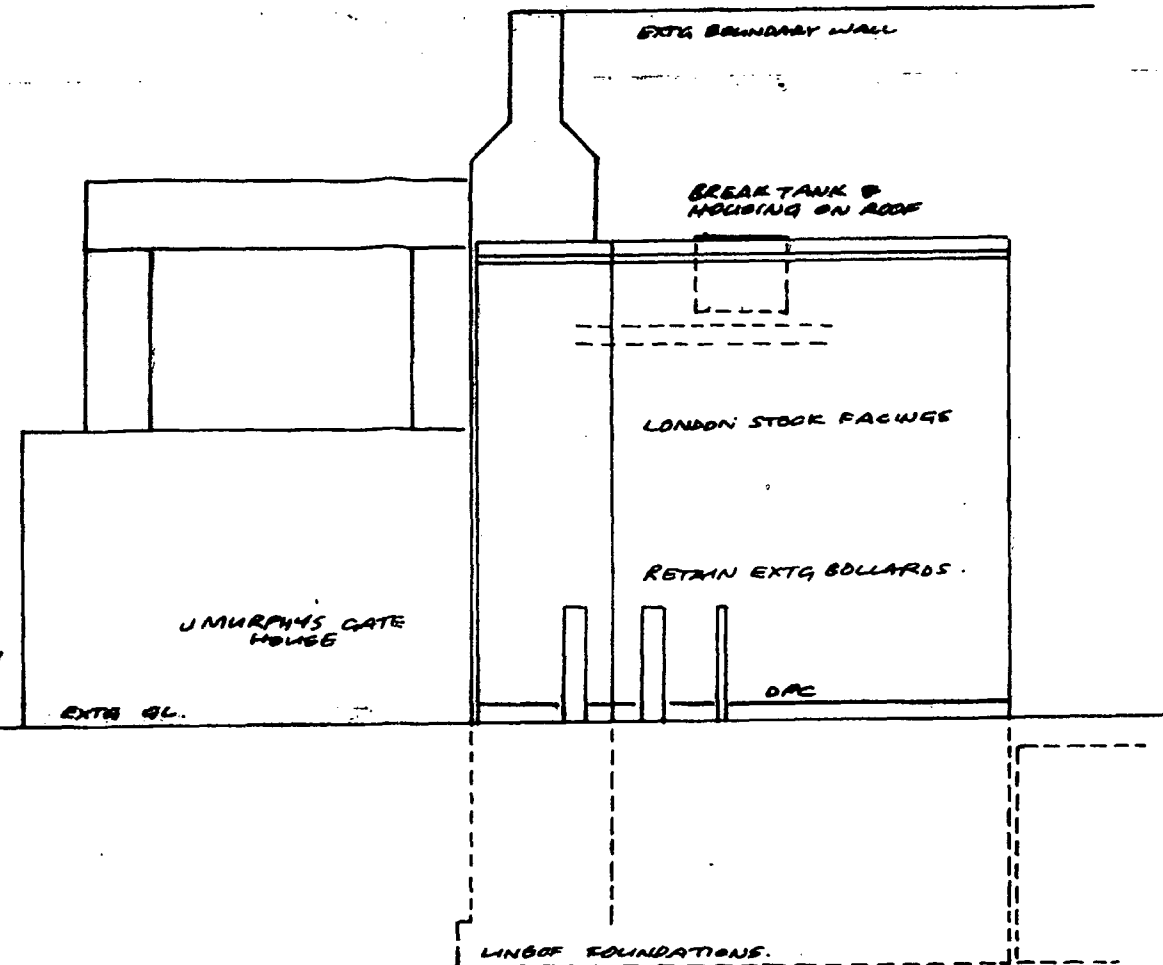

EAST ELEVATION

DRAWING NUMBER
181038

A3

PROJECT
GRAFTON 3A

DATE
16 12 85


SCALE
1-50

DRAWN BY
RTS


CHECKED BY

DRAWING TITLE
SANDERSON CLOSE REFUSE CHAMBER
SECTION & ELEVATIONS

REVISIONS/NOTES

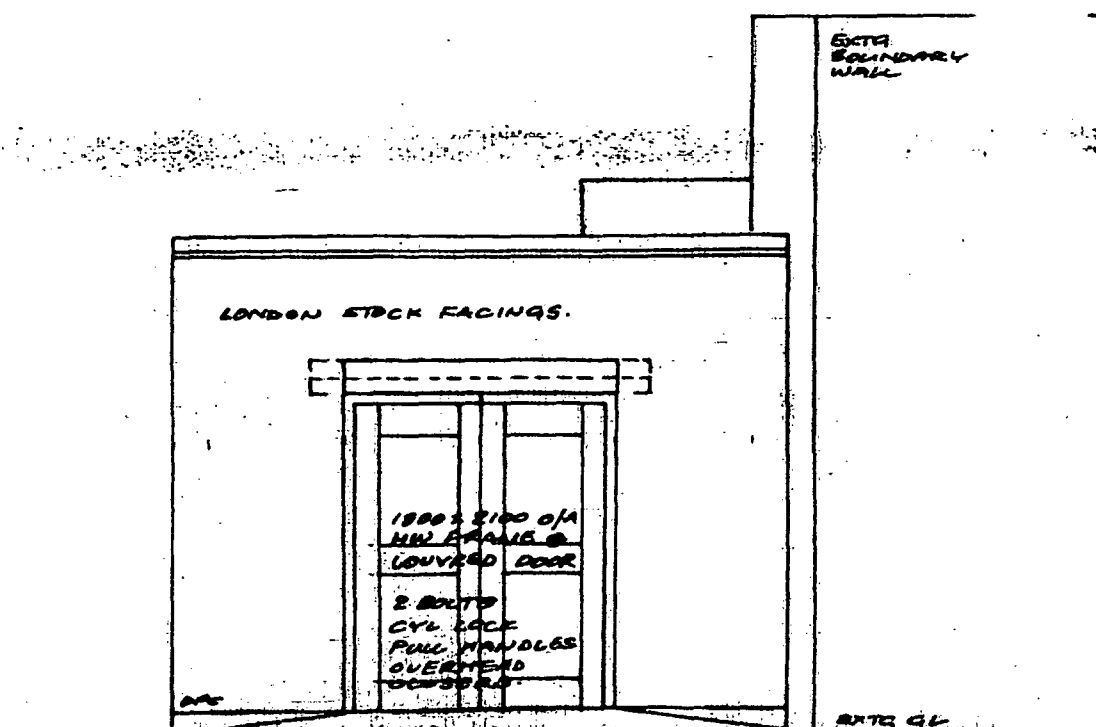

NORTH ELEVATION

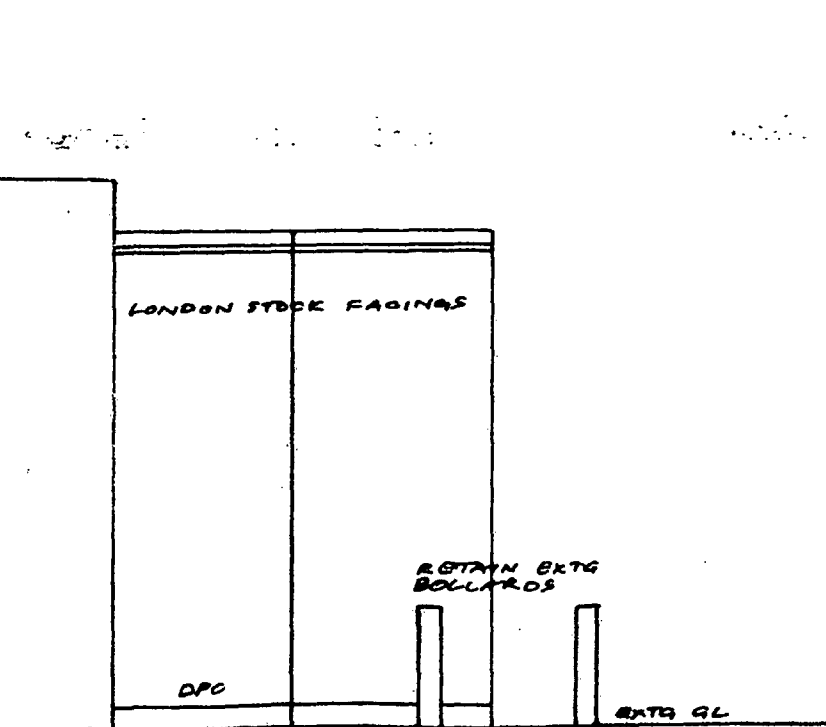

SOUTH ELEVATION

TP 8600100

YRM ARCHITECTS & PLANNERS
24 BRITTON STREET, LONDON EC1M 5NQ
TELEPHONE: 01 253 4311 TELEX: 21692



