


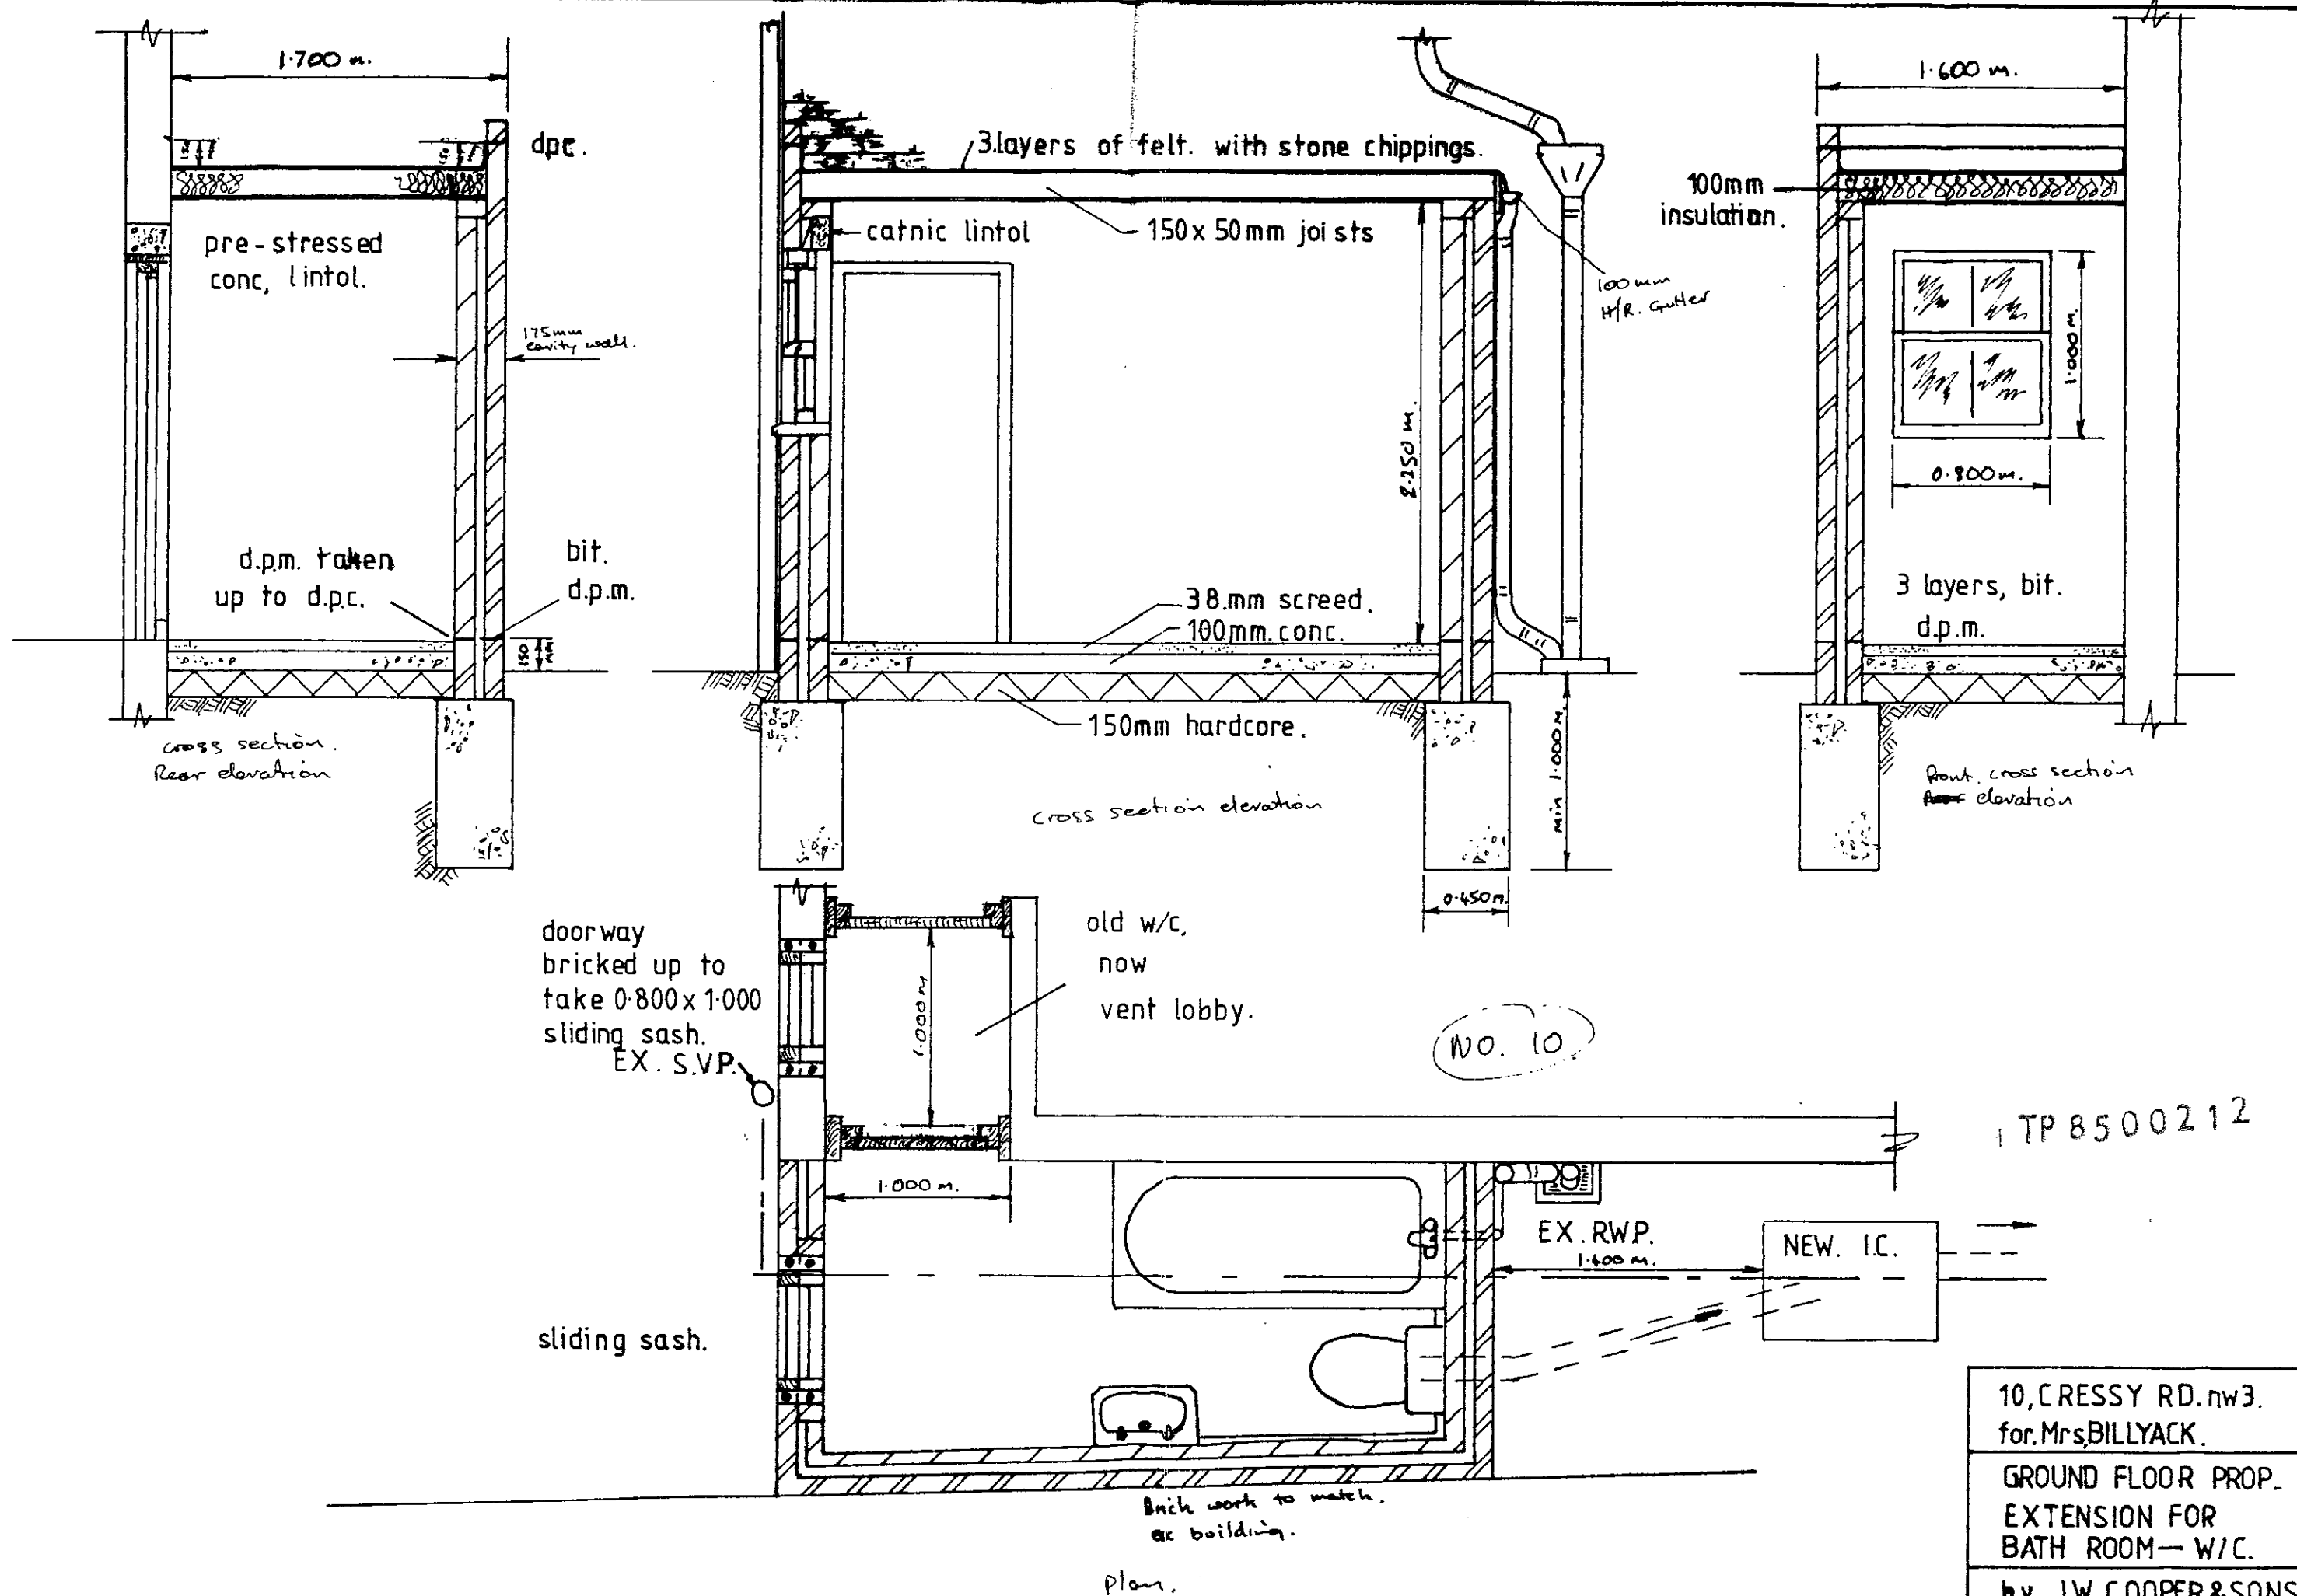

10, CRESSY RD. NW3.
for Mrs. BILLYACK.

GROUND FLOOR PROP.
EXTENSION FOR
BATH ROOM - W.C.


by J.W. COOPER & SONS
Scale 1:150.
on 24.6.2004/10. 12/7/04.

10, CRESSY RD. NW3.
for Mrs BILLYACK


ELEVATIONS SHOWING
PROP. DRAINAGE.

by J.W. COOPER & SONS
scale 1:50

01.346 6288/9/0 13/9/86






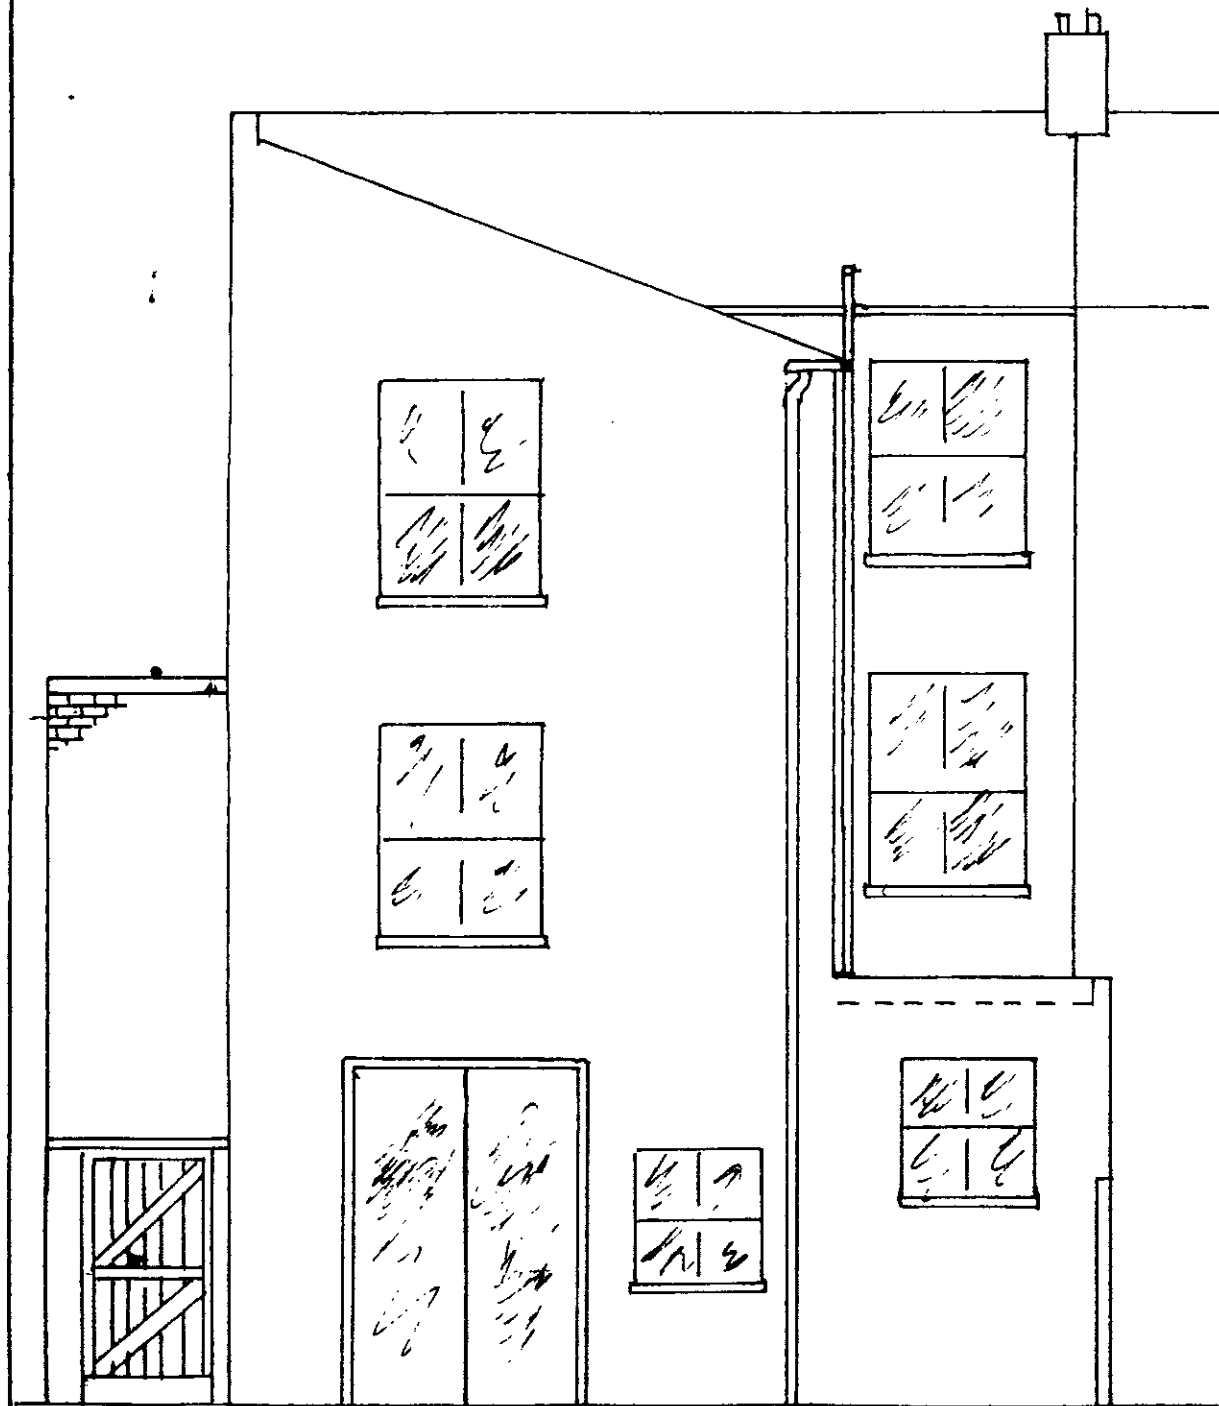


REAR ELEVATION

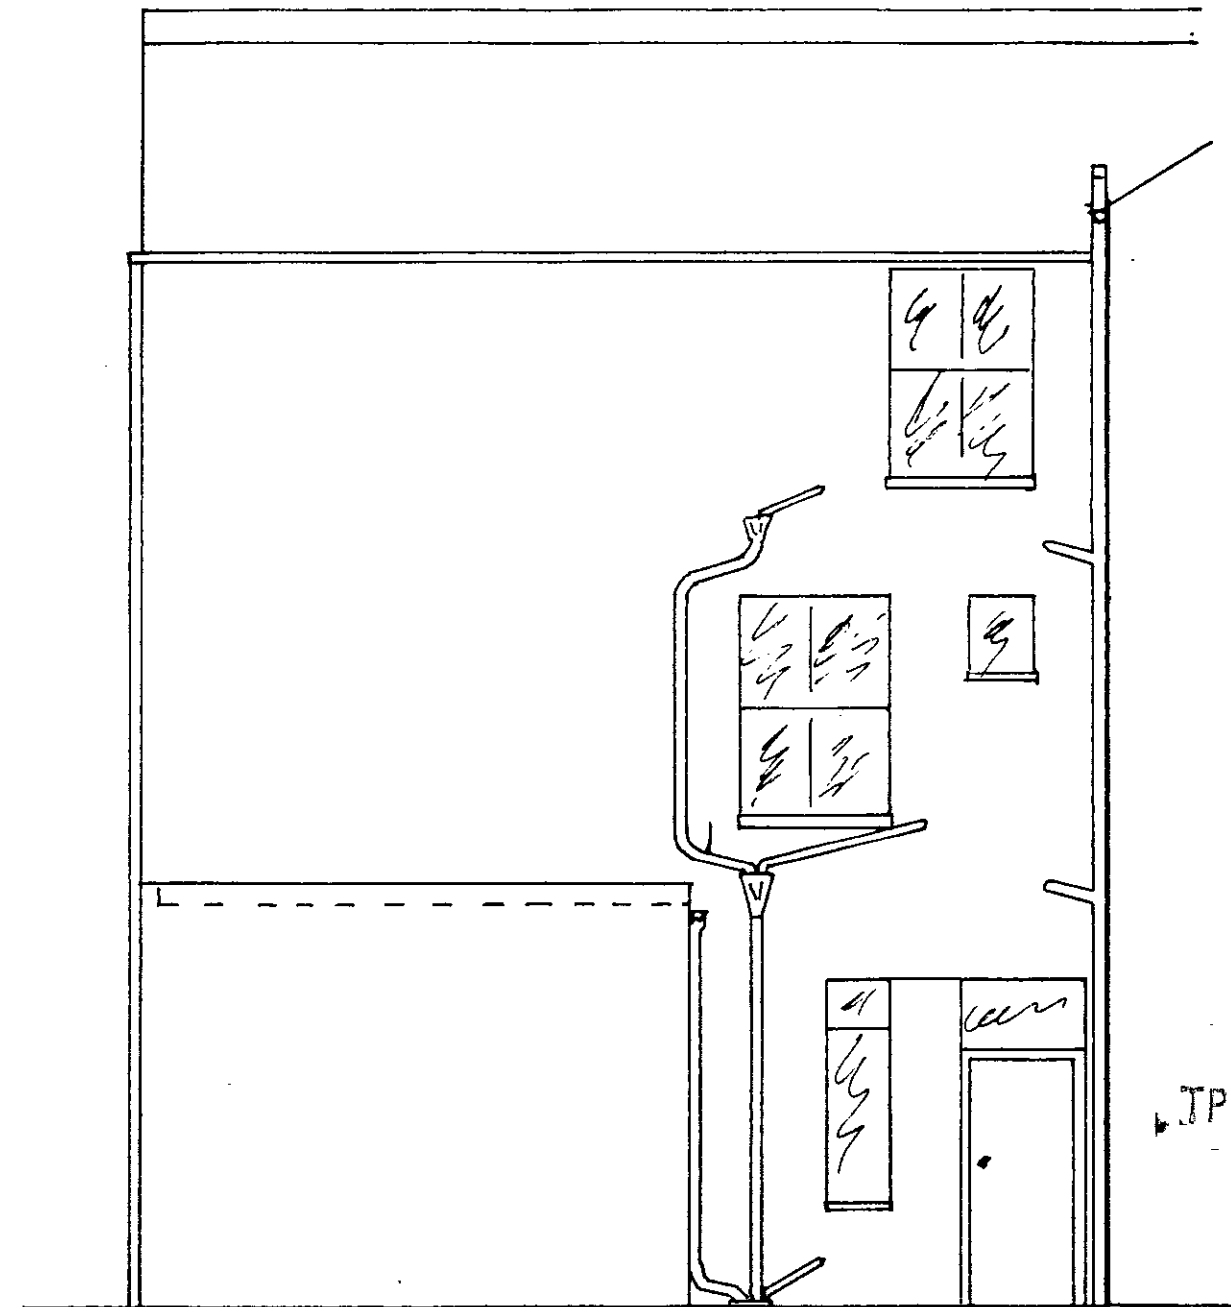

SIDE ELEVATION

JP 8500212

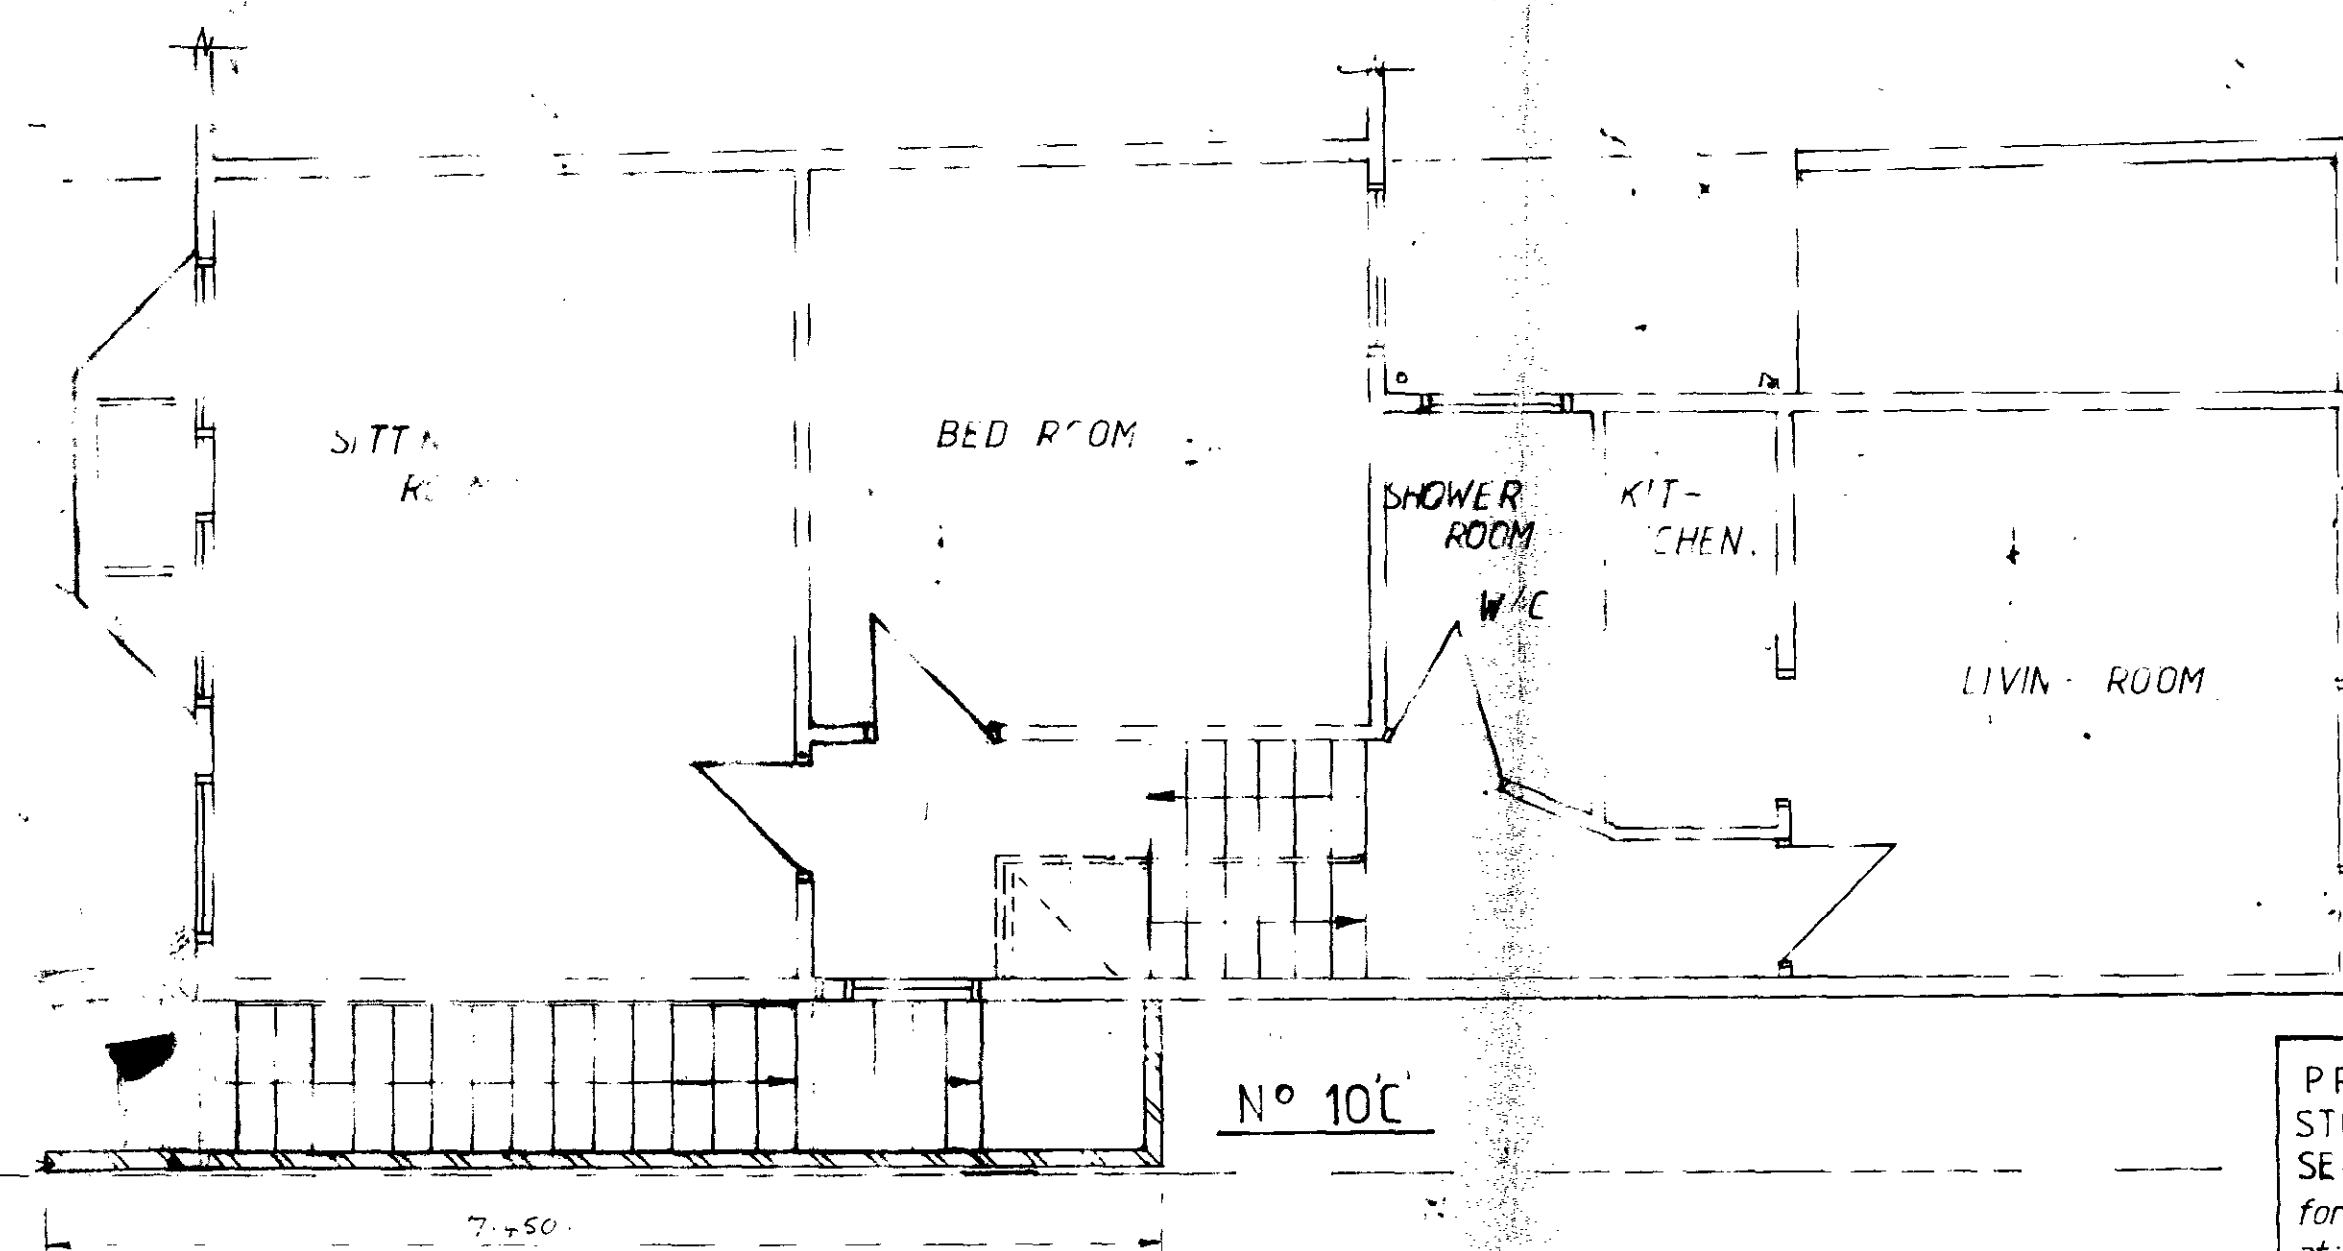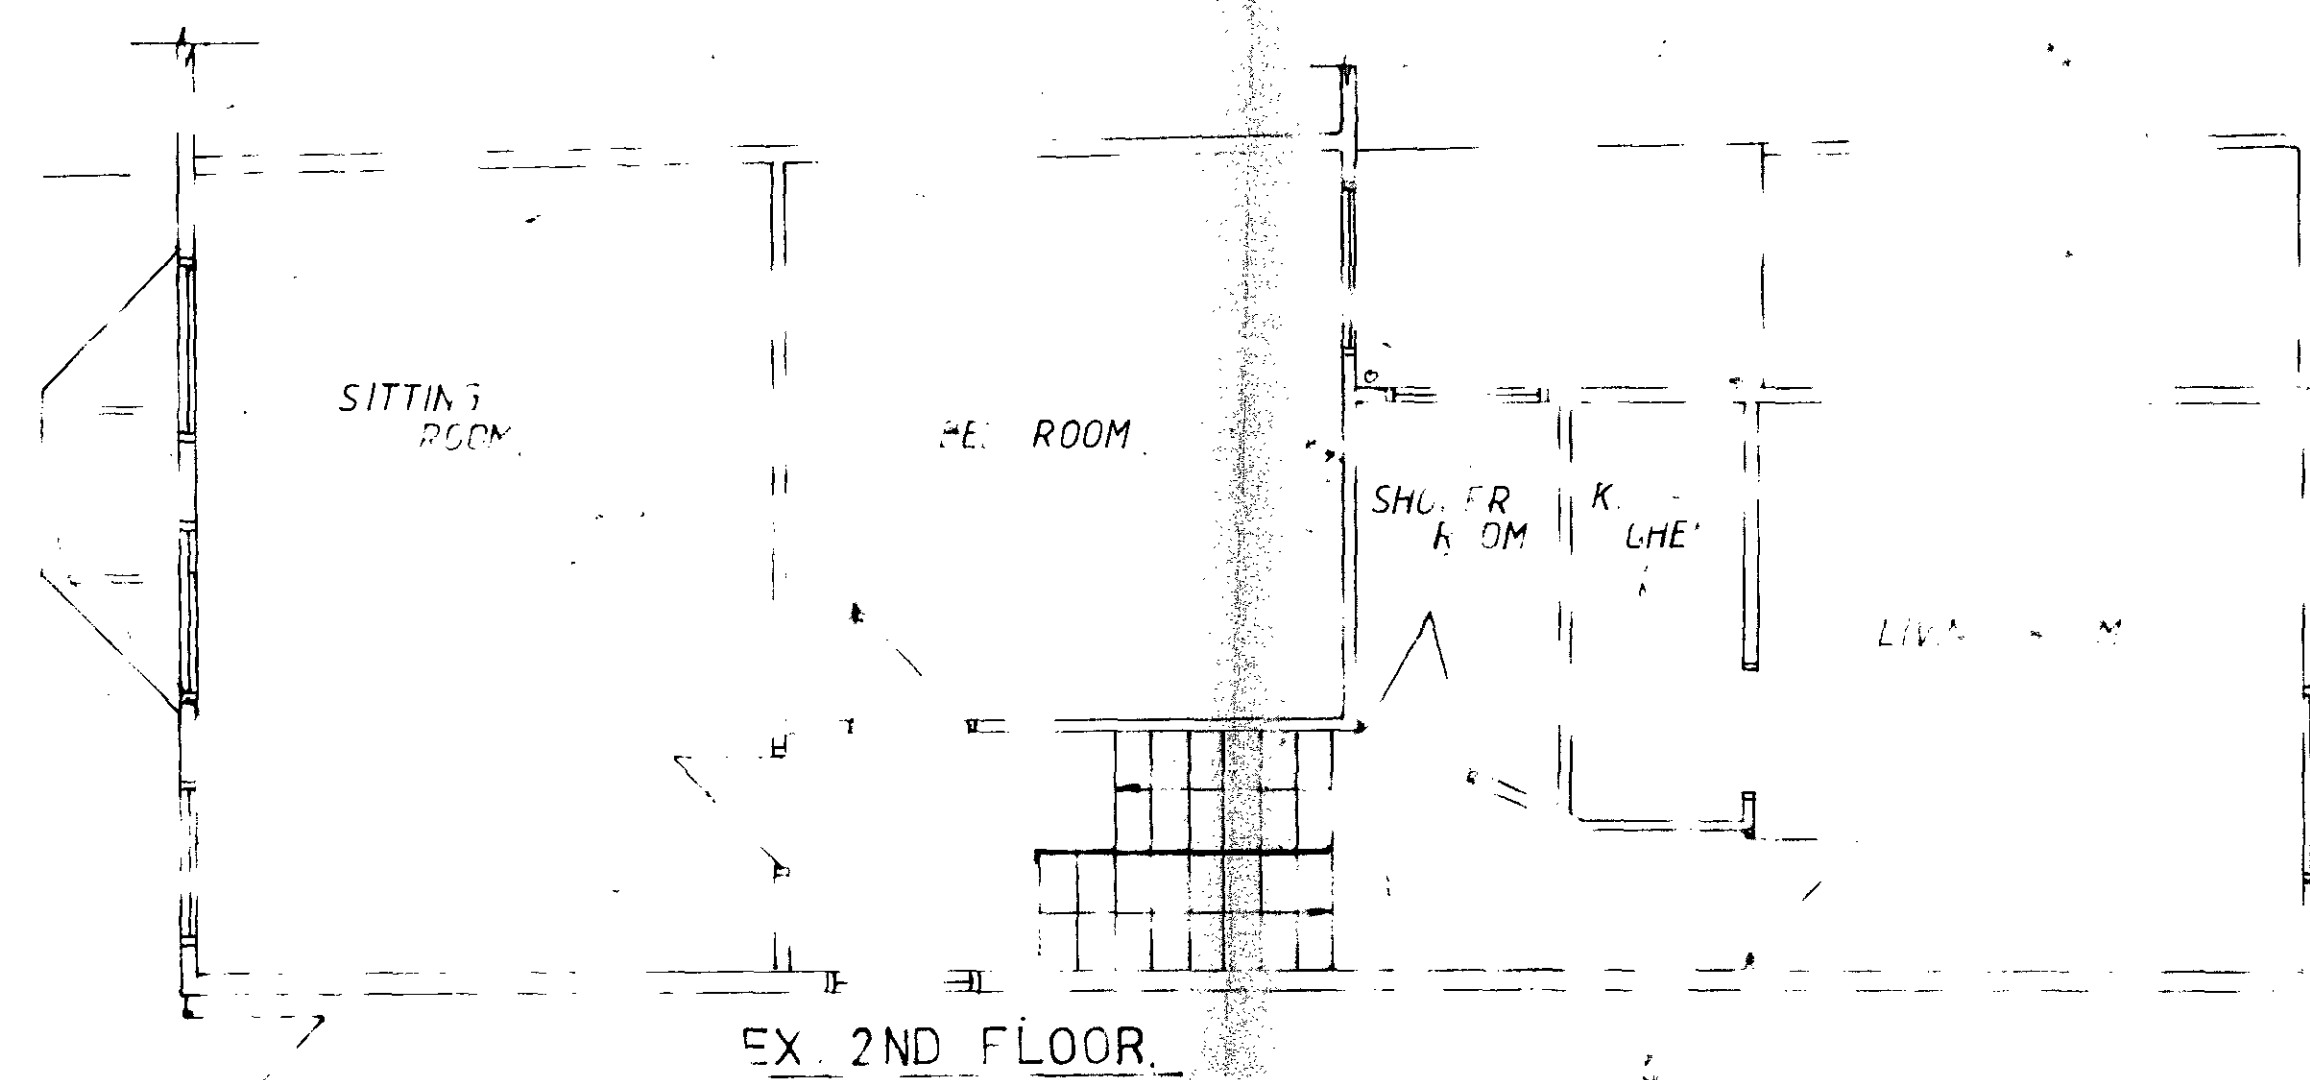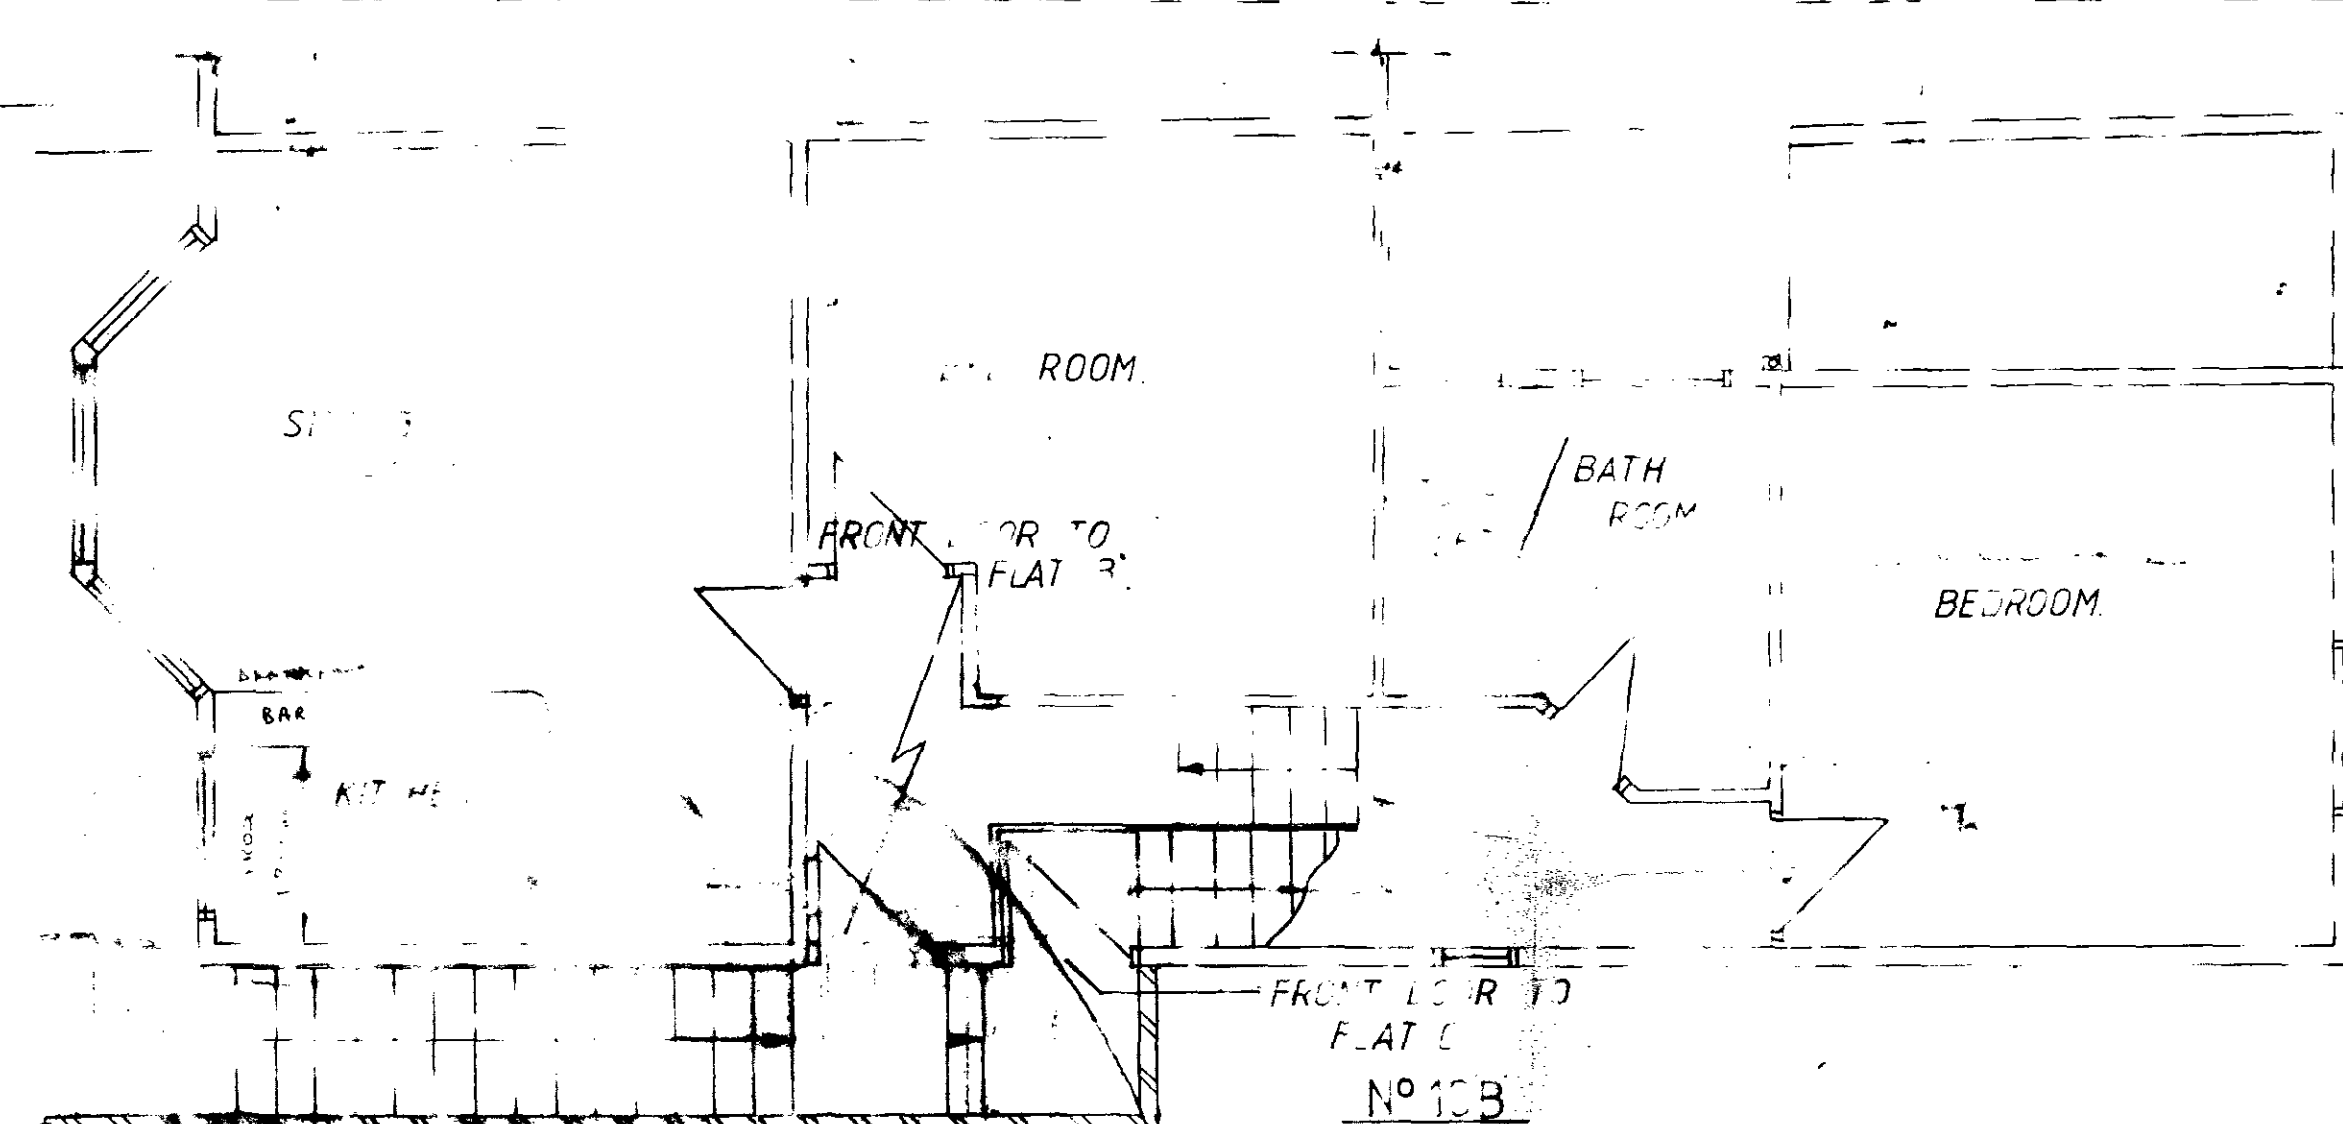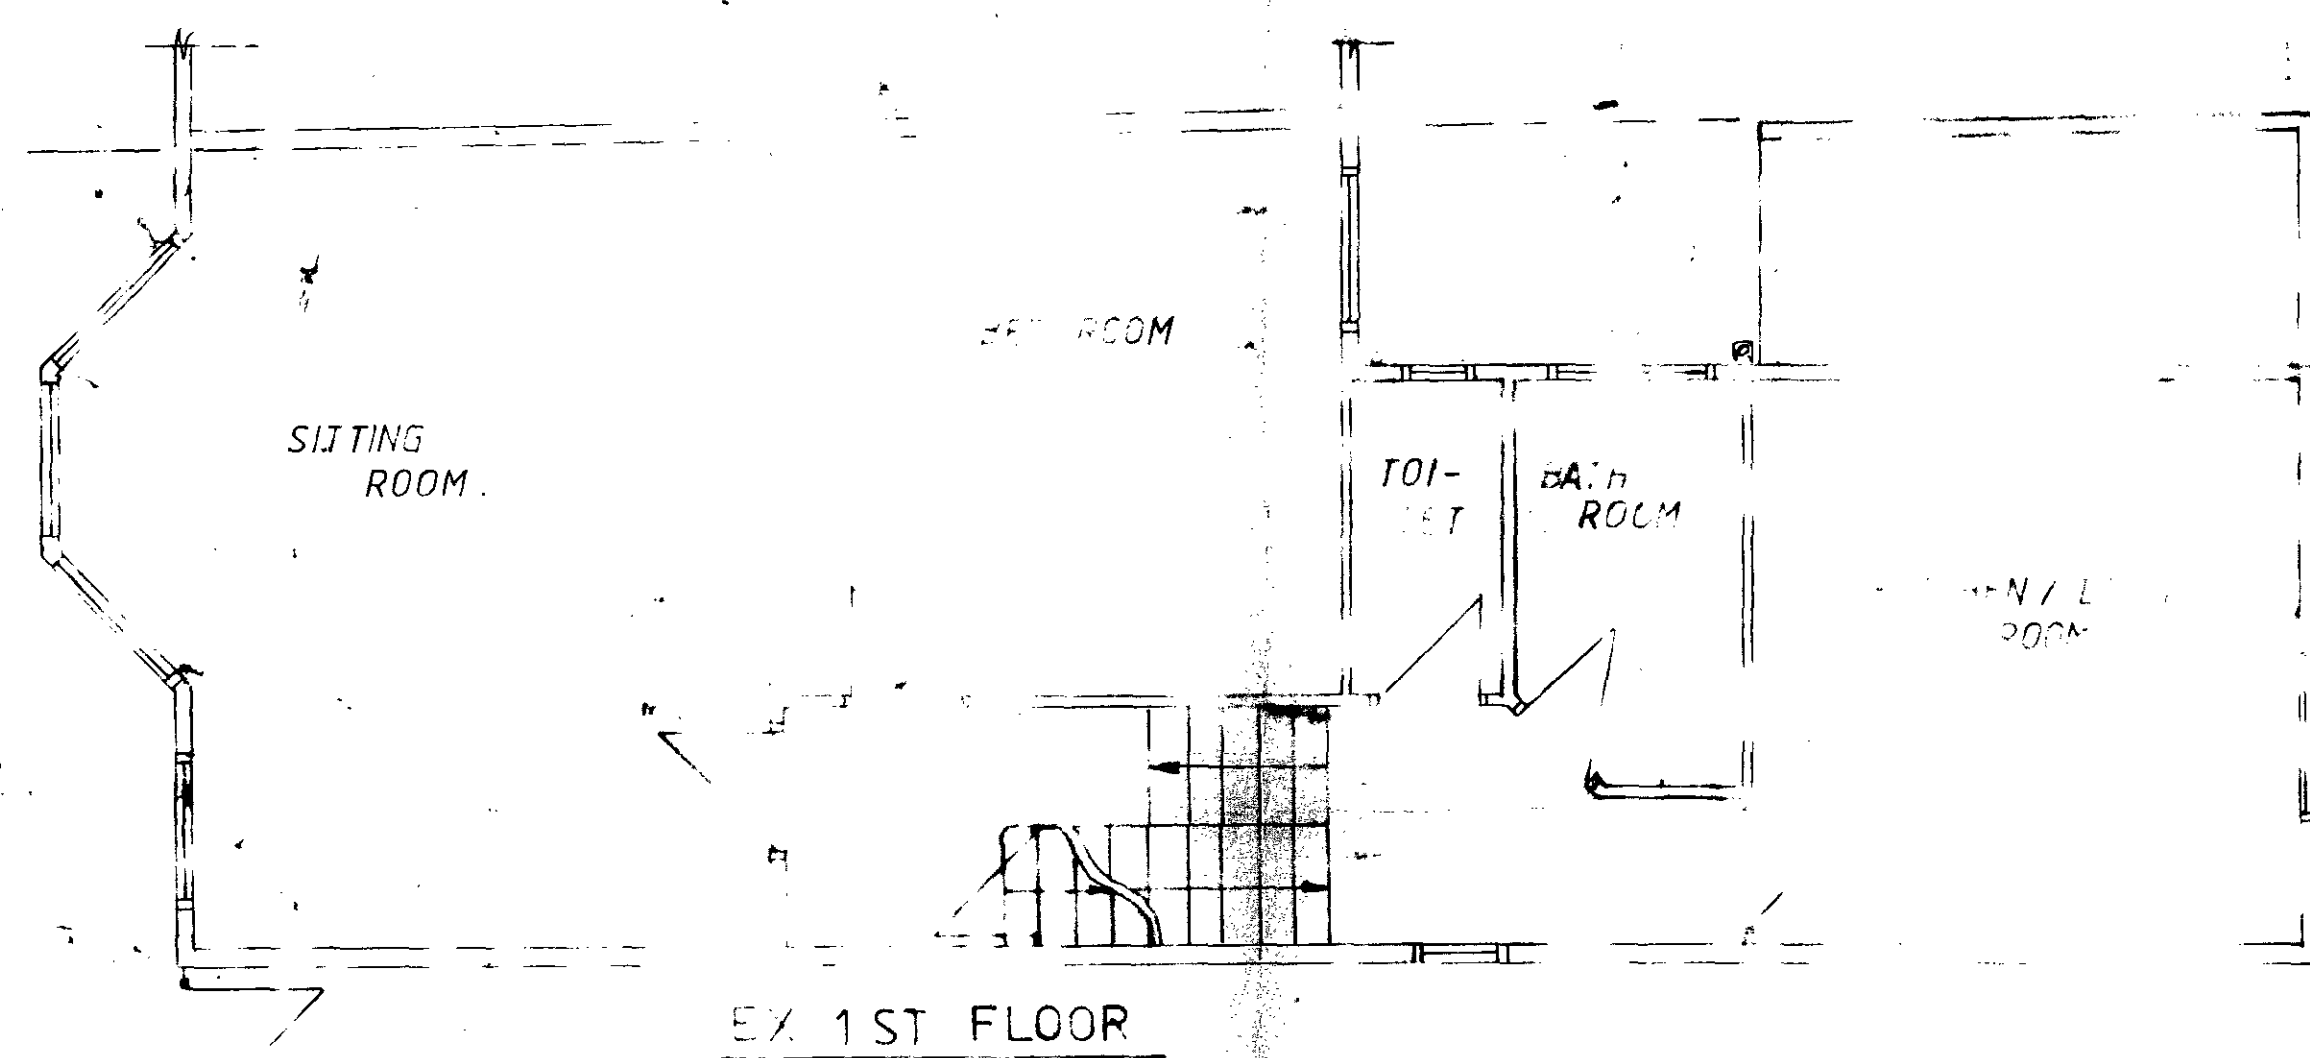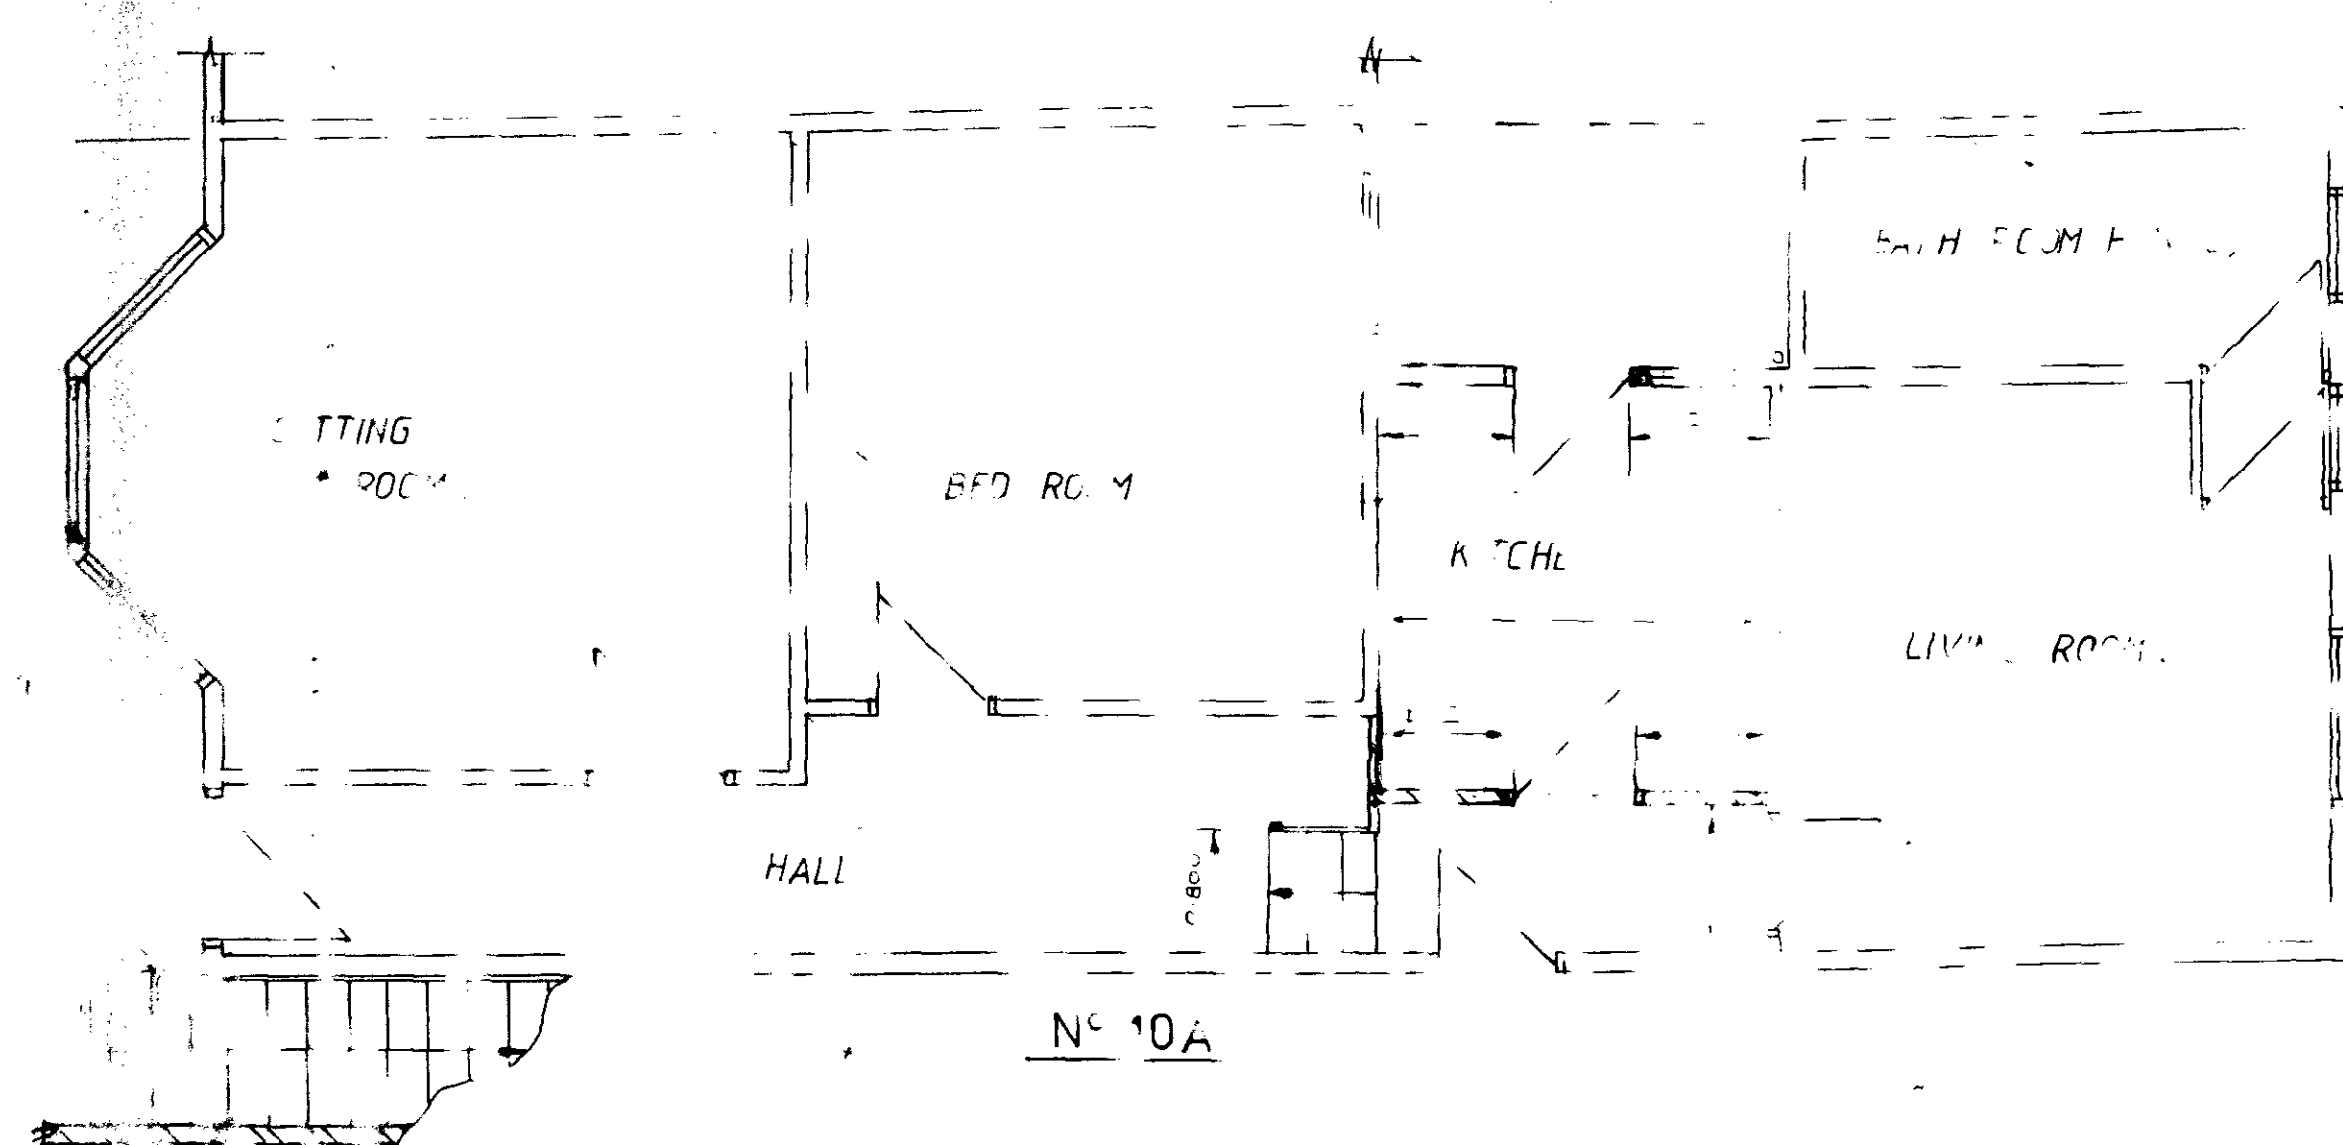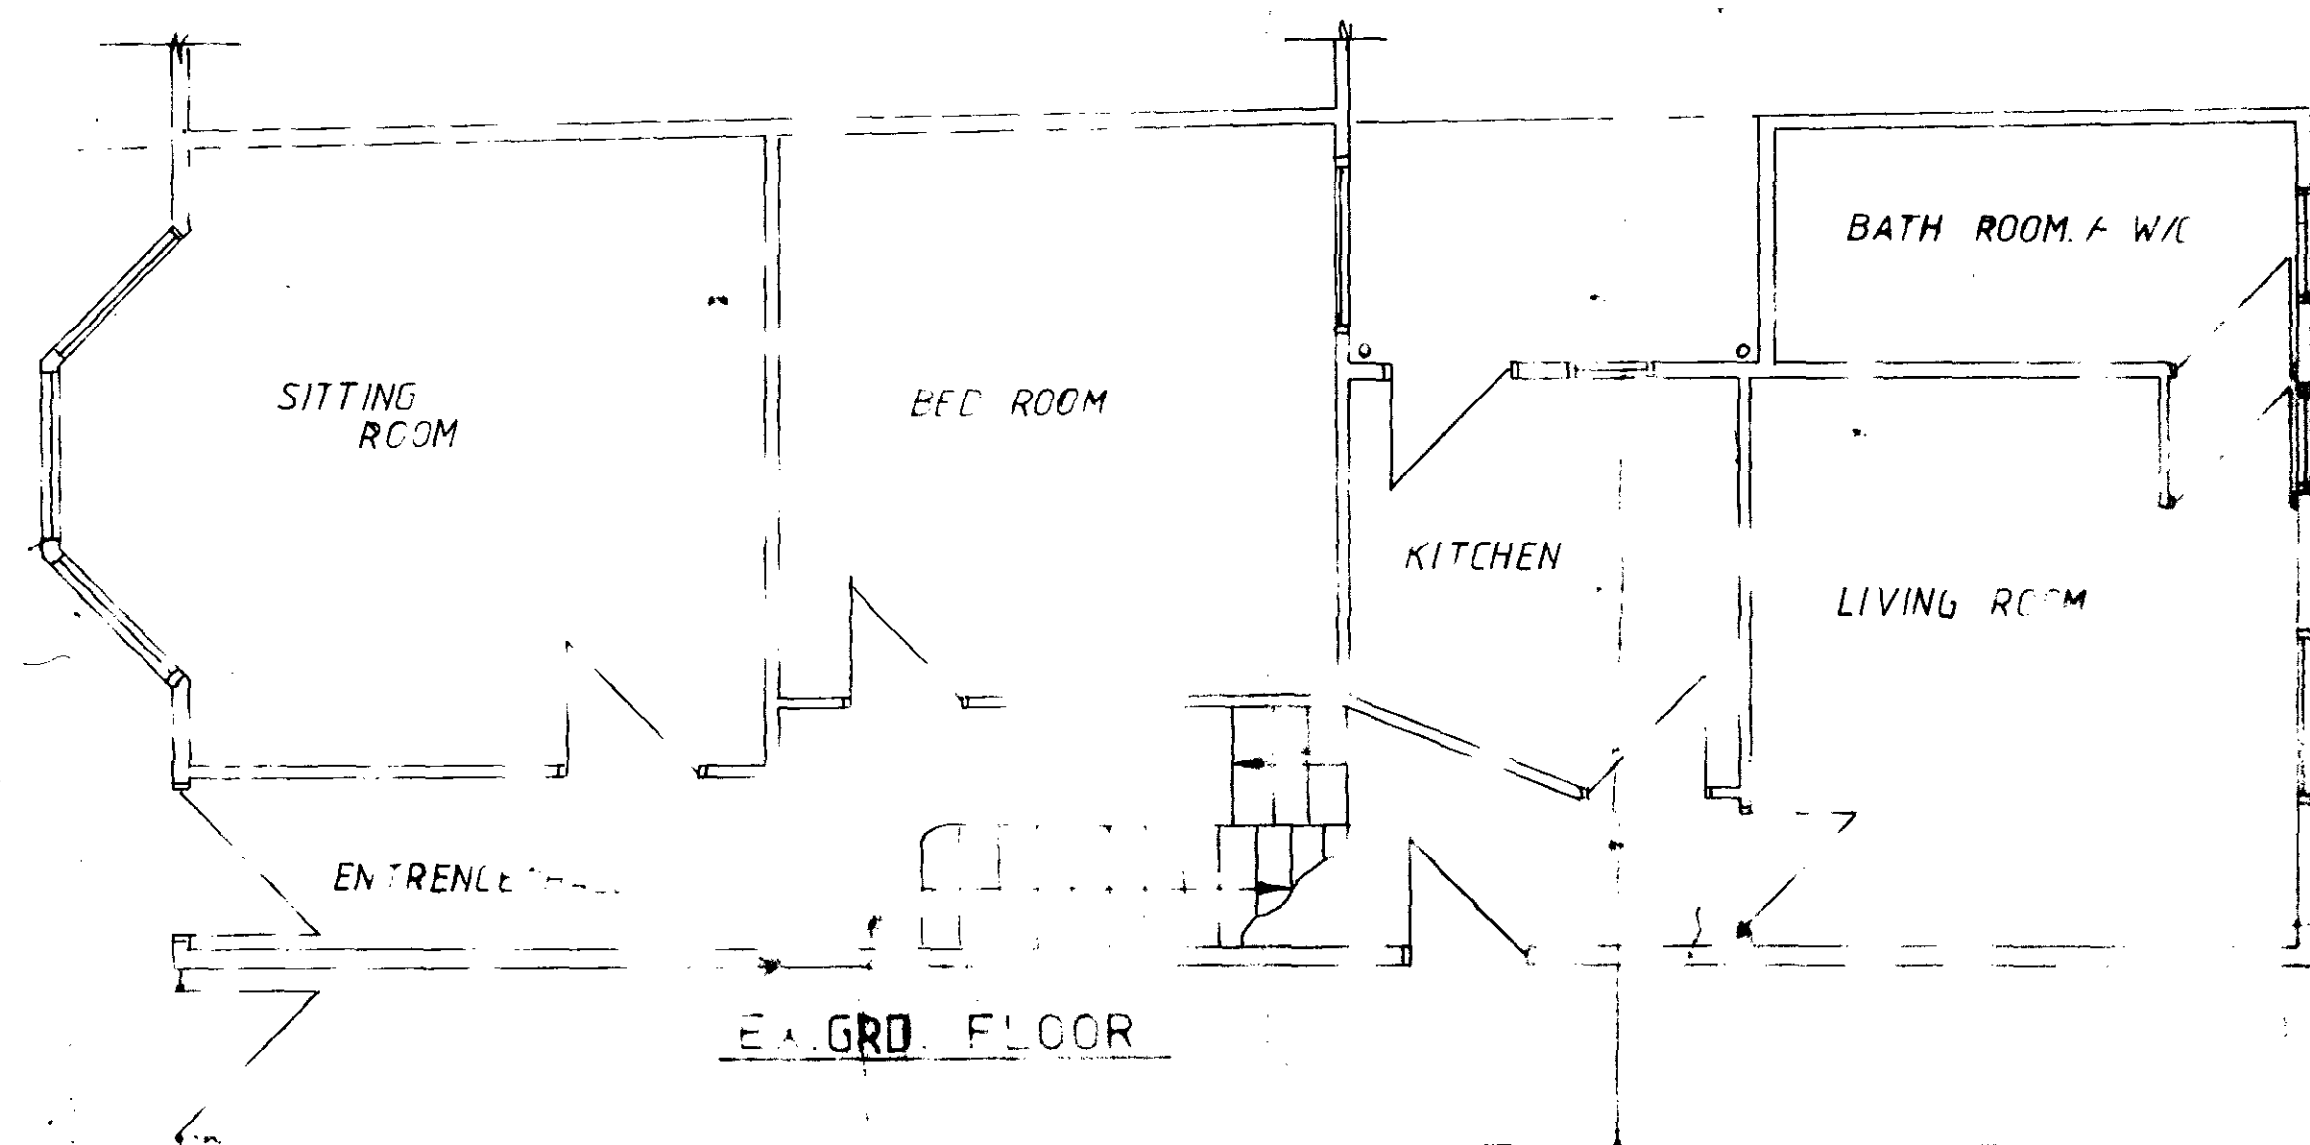


LONDON BOROUGH OF CAMDEN
TOWN AND COUNTRY PLANNING ACTS
27 MAR 1985
PLANS ~~NOT APPROVED~~ APPROVED
ON BEHALF OF THE COUNCIL

TP 8500212

PROP. DIVISION OF A THREE
STOREY DWELLING INTO THREE
SEPARATE UNITS, 'A', 'B' & 'C',
for: MRS. BILLYACK,
at: 10, CRESSY ROAD, NW3.
by: J.W. COOPER & SONS.

Scale 1:50

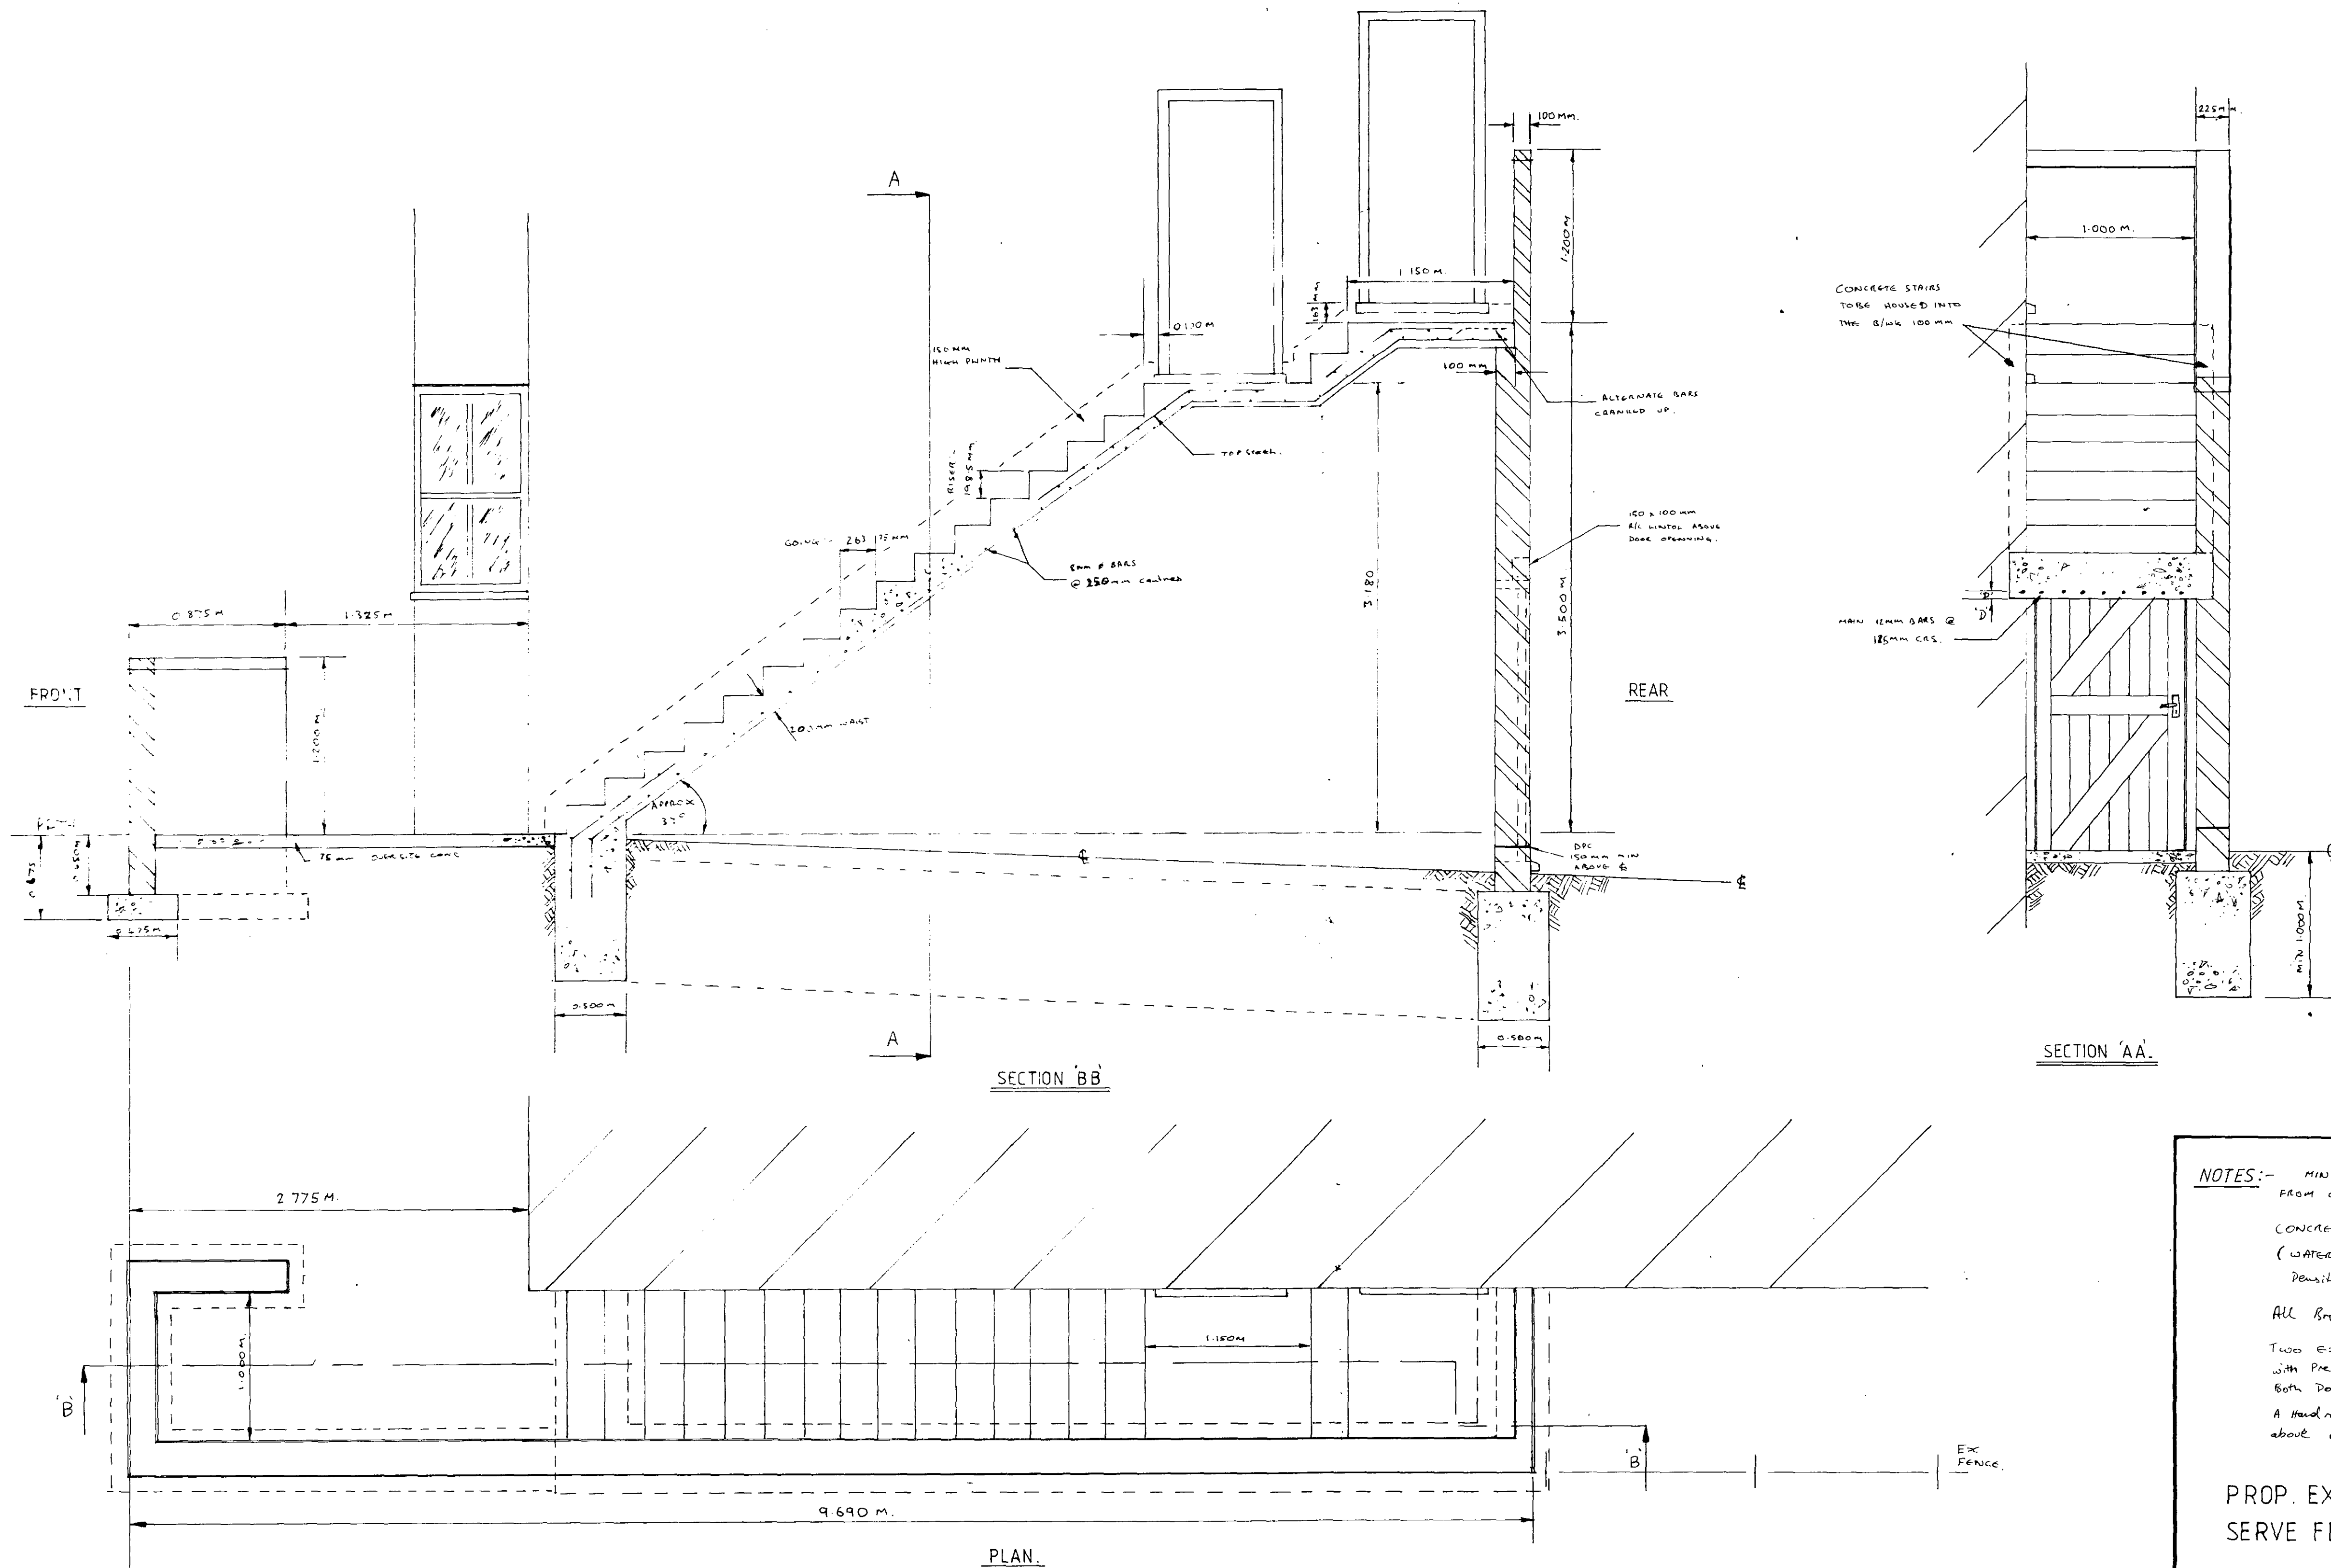

NOTES:- MIN COVER FOR REINFORCEMENT TO BE 40MM FROM OUTSIDE OF CONCRETE STAIRWAY 'D'

CONCRETE MIX:- 1:1:2 W/C RATIO 0.400

(WATER PER 50KG (1 BAG) :- 50 x 0.400 = 20kg

Density of water = 1kg = 1L :- 20kg = 20 Litres of water)

All Brick work to match existing

Two external doors to 'B' & 'C' to be 6'6" x 8'6" with pre-stressed c/lunks above.

Both doors to be opening inwards.

A Handrail to be on one side only 840mm vertically above going.

PROP. EXTERNAL STAIRWAY TO
SERVE FLATS 'A & B'

for:- Mrs BILLYACK JP 8500212 1
at:- 10, CRESSY ROAD, NW3. (a,b & c.)

by:- J.W.COOPER & SONS
01-346 6288/9/0,

LONDON BOROUGH OF CAMDEN
TOWN AND COUNTRY PLANNING ACTS
27 MAR 1985
APPROVED
ON BEHALF OF THE COUNCIL

SCALE:- 1:25