




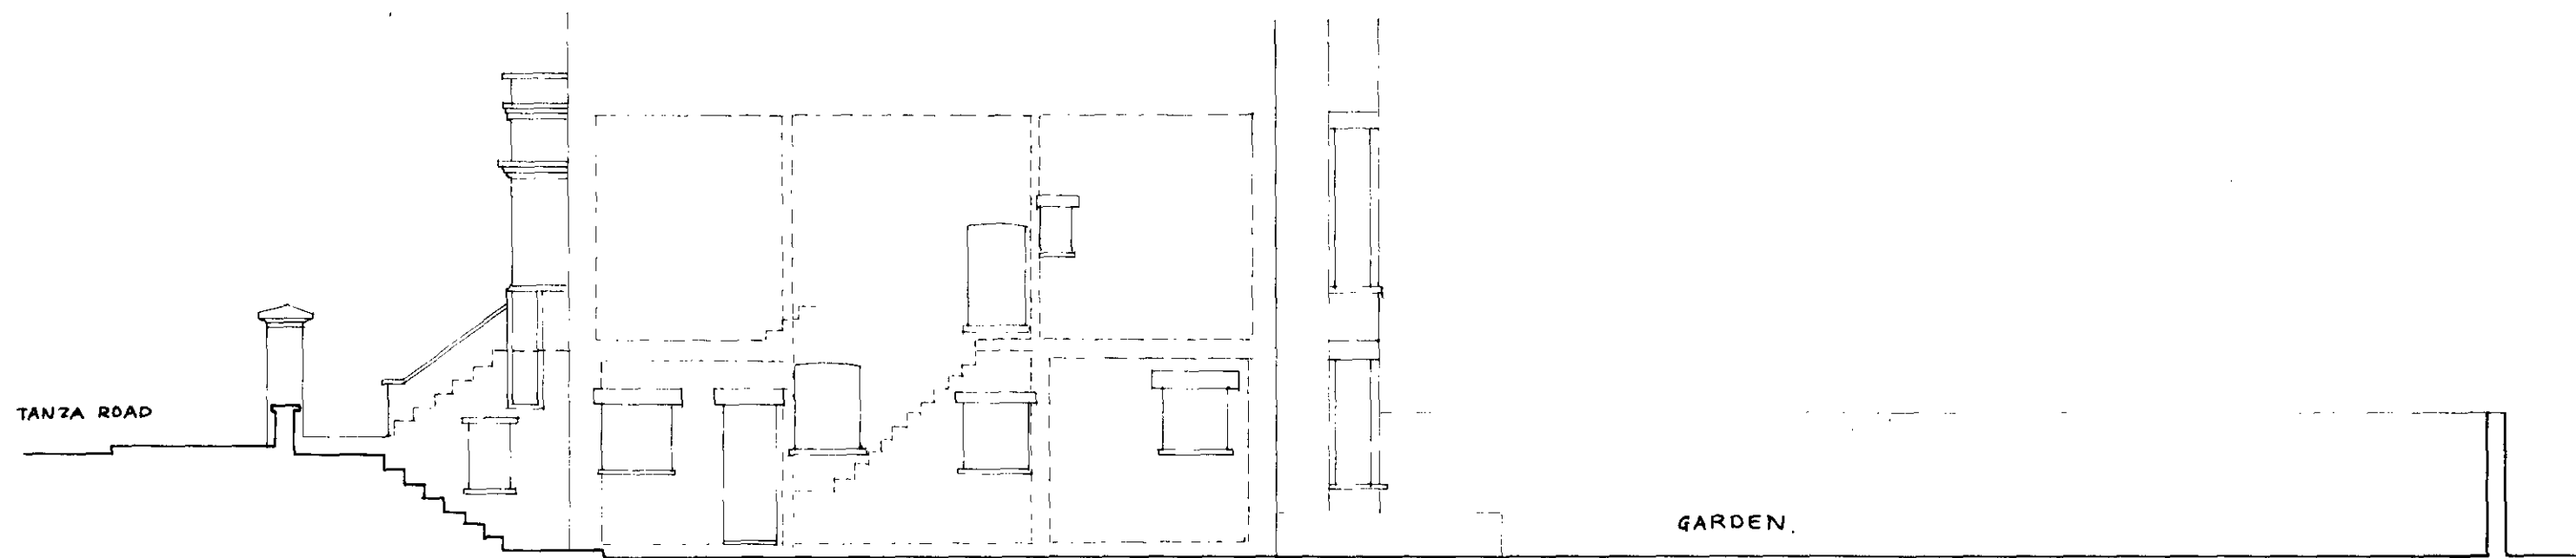


SIDE ELEVATION

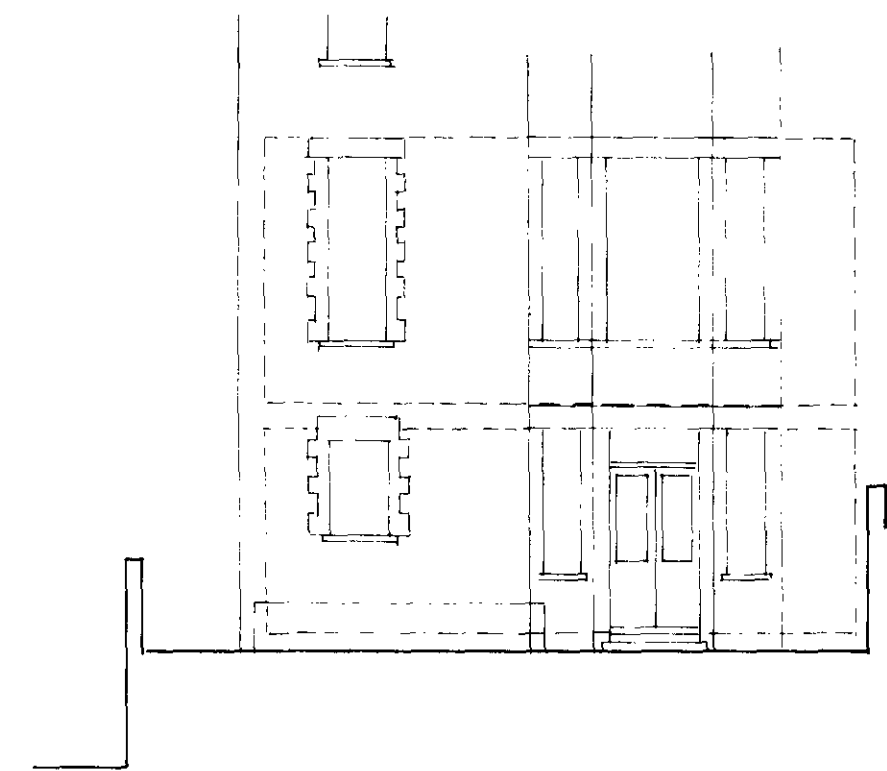

REAR ELEVATION

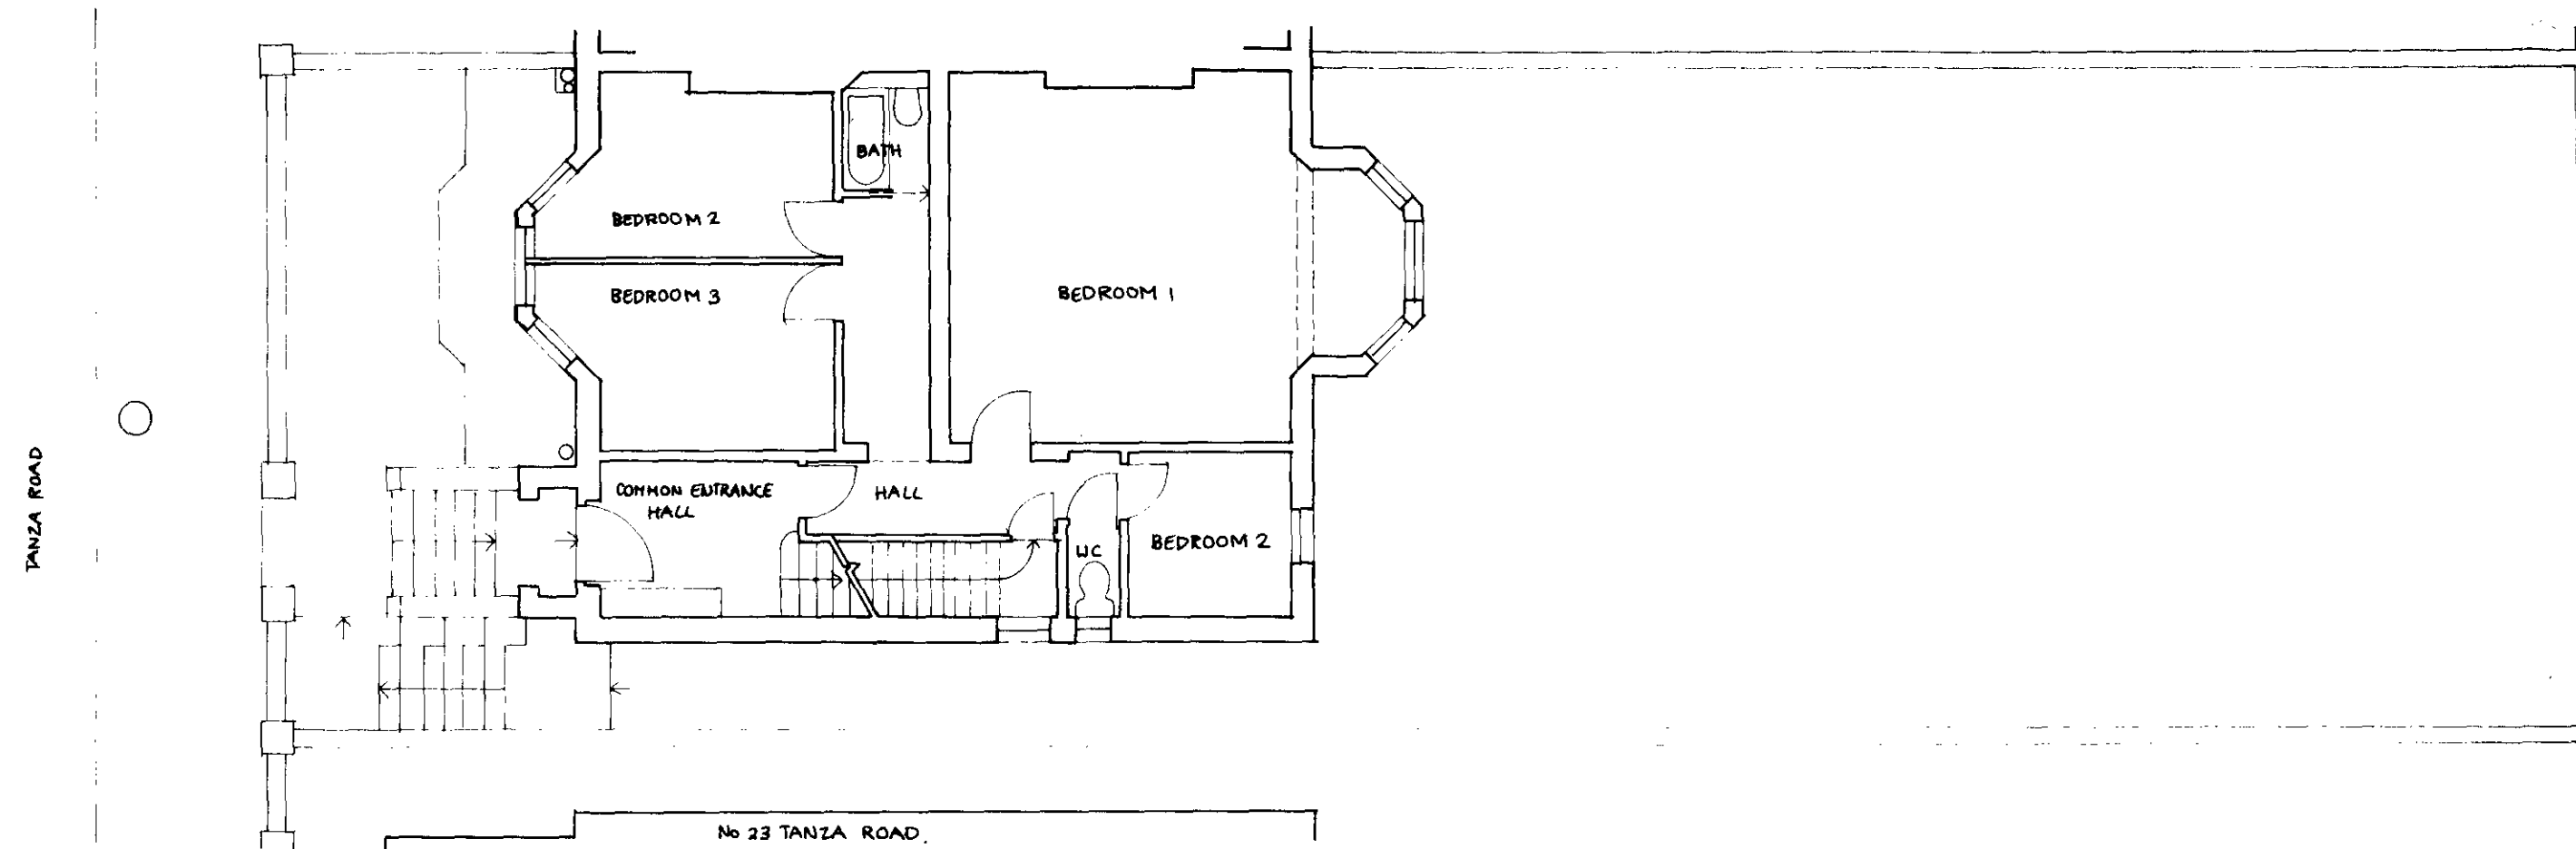

UPPER GROUND FLOOR PLAN

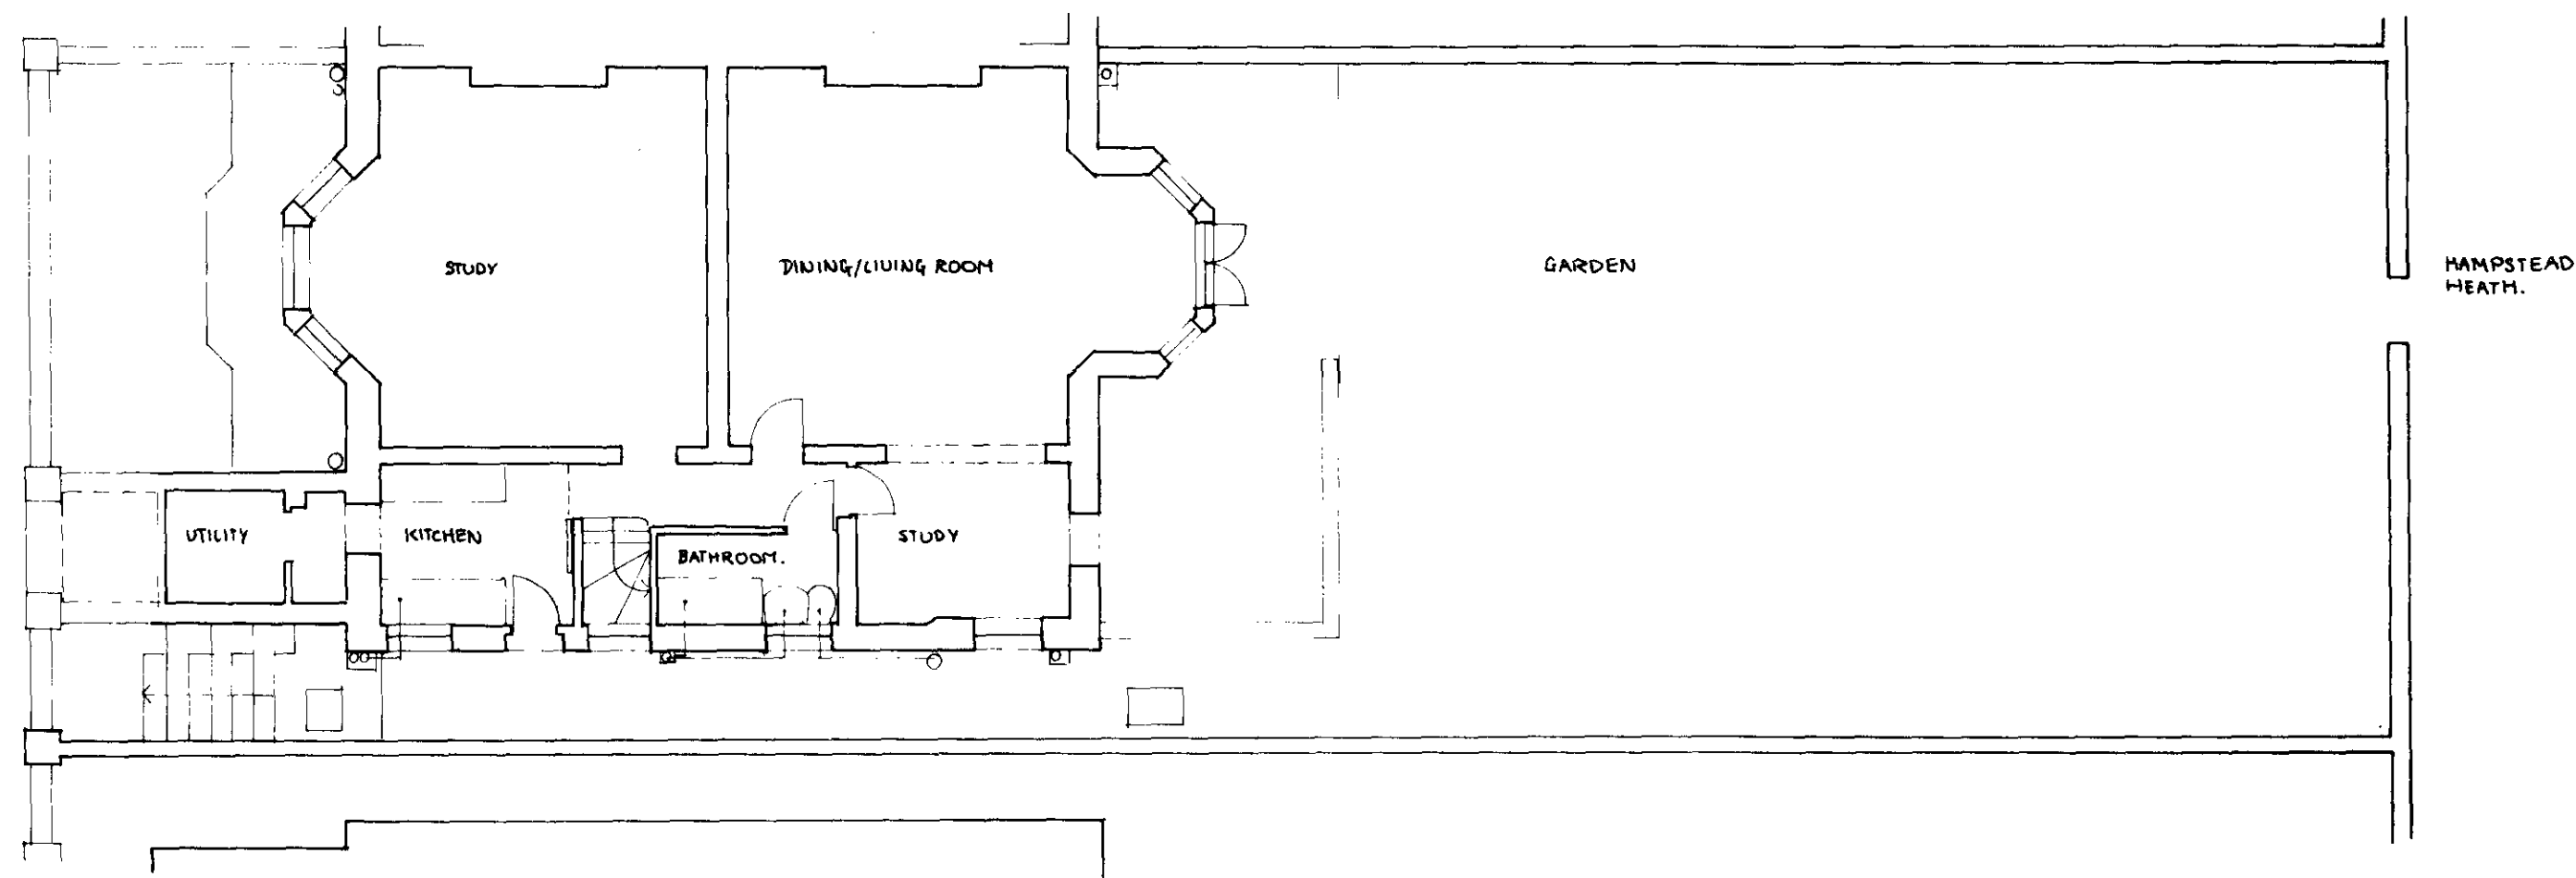


LOWER GROUND FLOOR PLAN



TP8501005

No 25A TANZA ROAD NW3		CLIENT T. TWIGG	
DRWG TITLE LOWER GROUND & UPPER GROUND FLOOR PLANS AS EXISTING			
DATE 11/6/86	SCALE 1/100	DRWG NO TR 4	REVISION
WILLIAMS & HAWLEY ARCHITECTS		52 PRIORY GARDENS LONDON N6 5QS	01-340 9667


Do not scale off this drawing. Verify all dimensions and levels on site.
Report any errors omissions or discrepancies to the Architects. ©

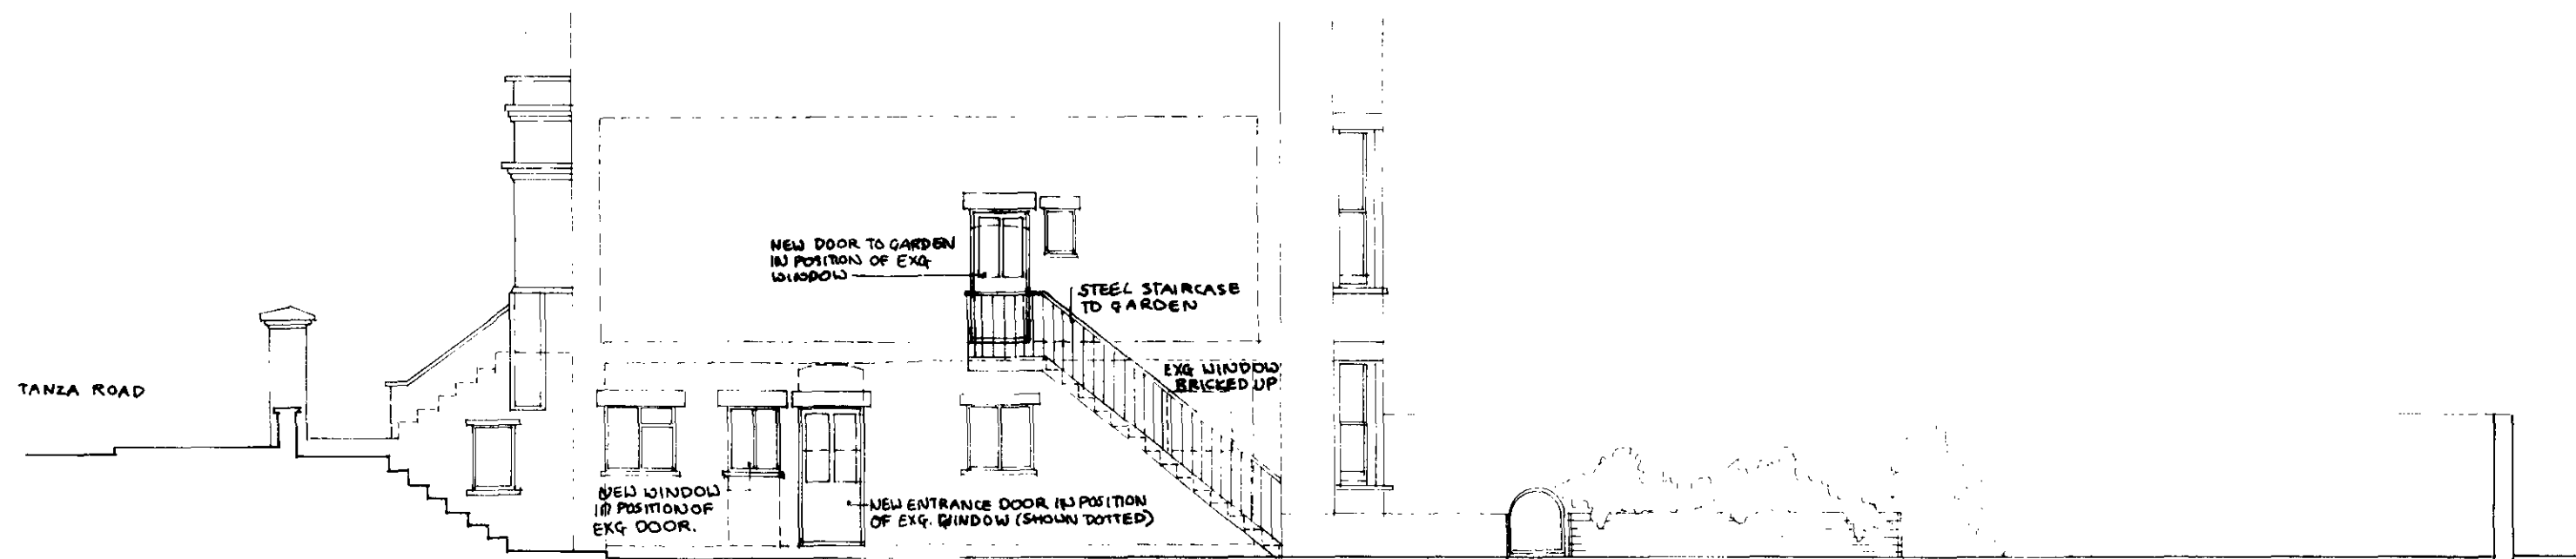

SIDE ELEVATION

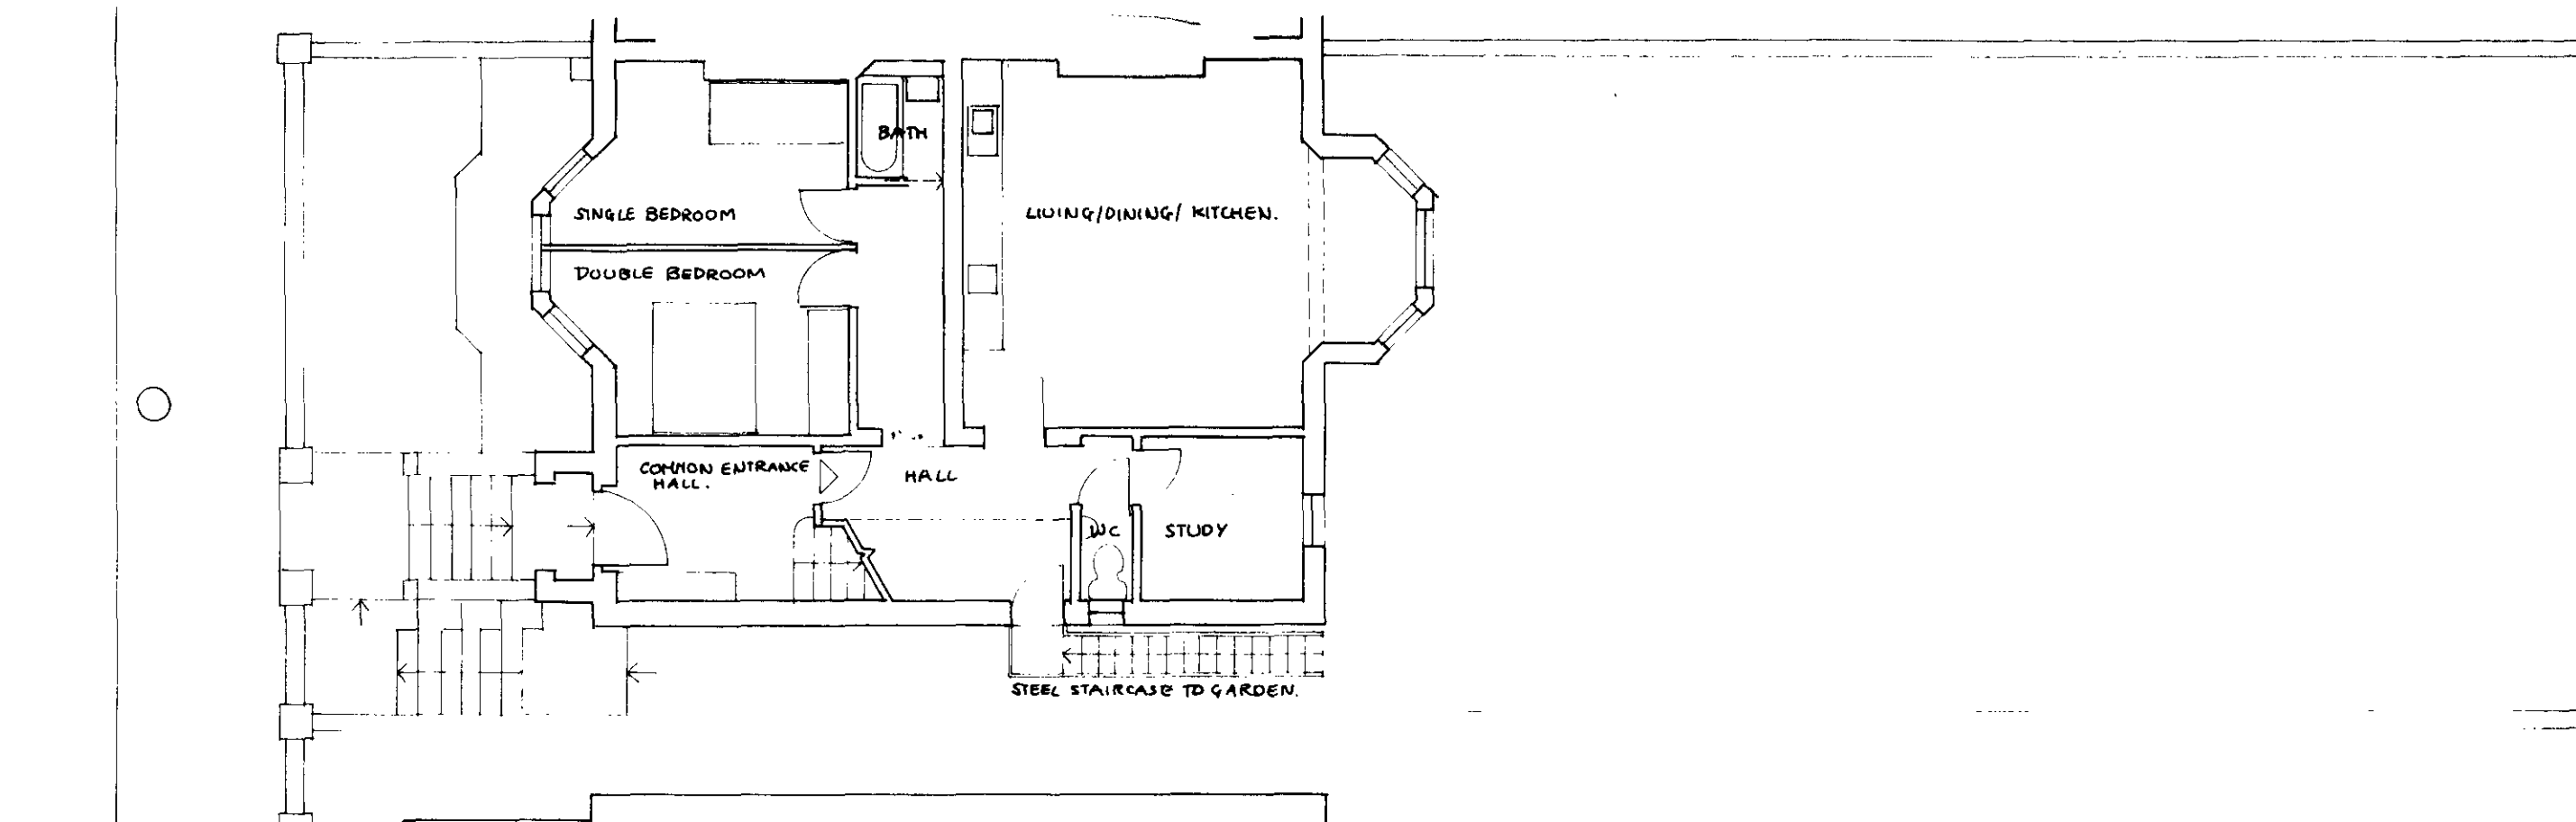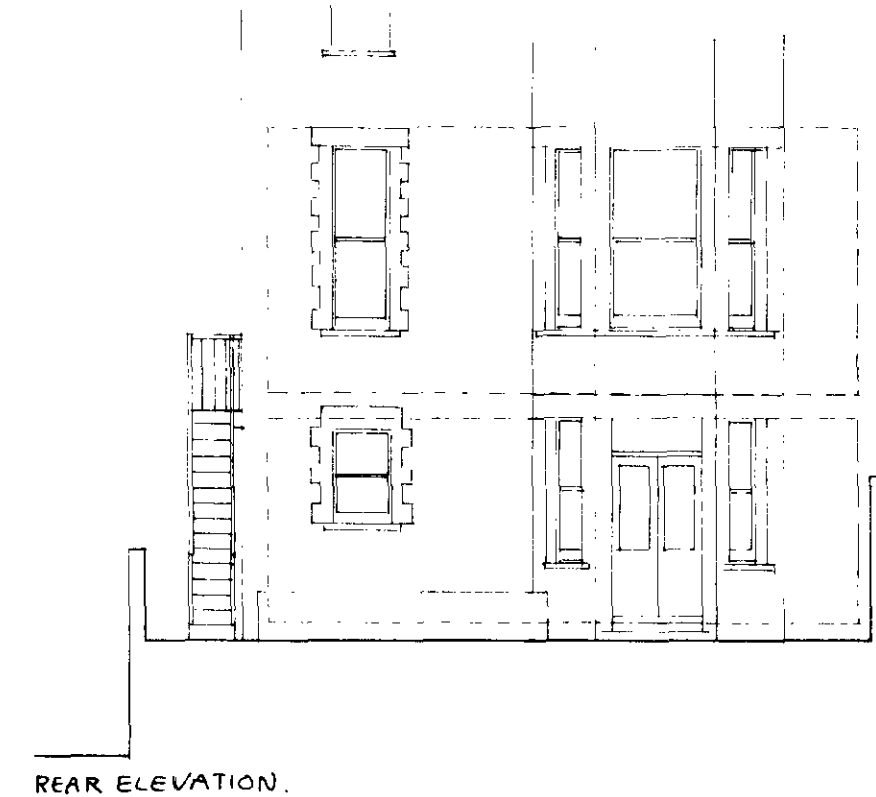


UPPER GROUND FLOOR FLAT PLAN

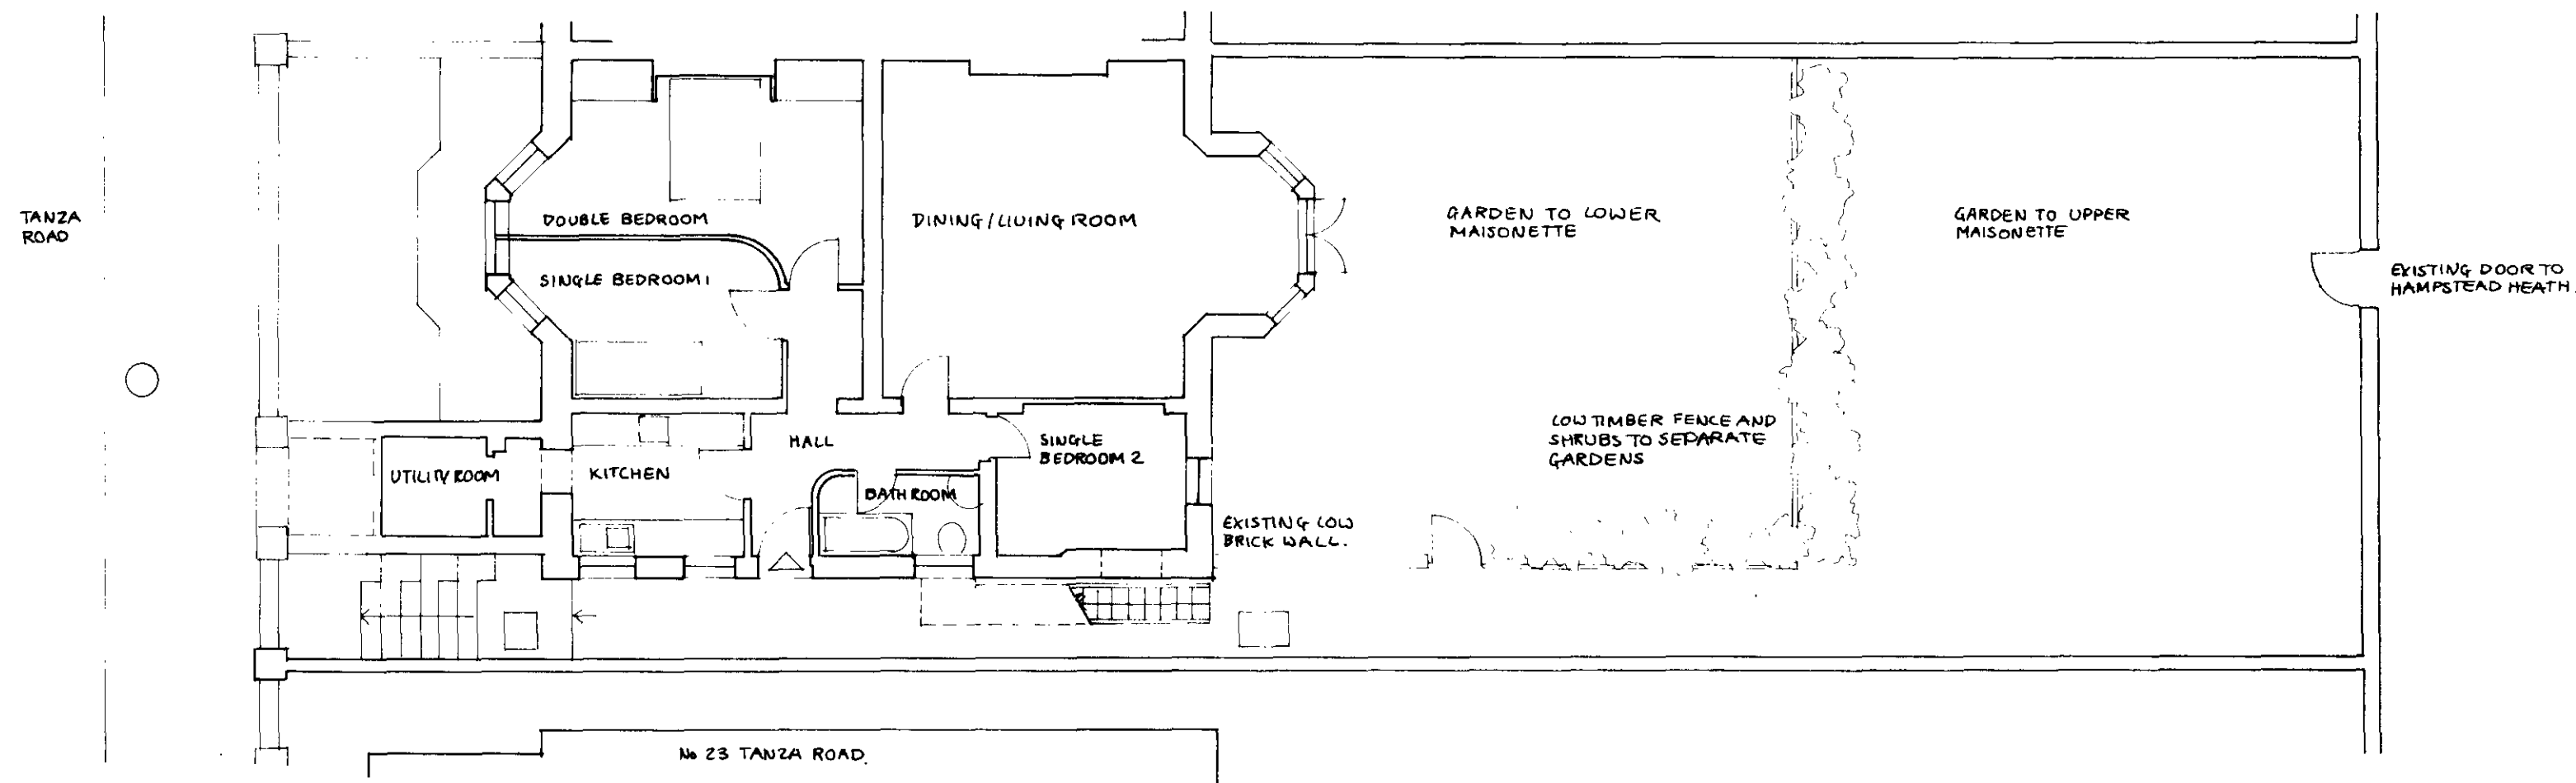

LOWER GROUND FLOOR FLAT PLAN

TP 8501005

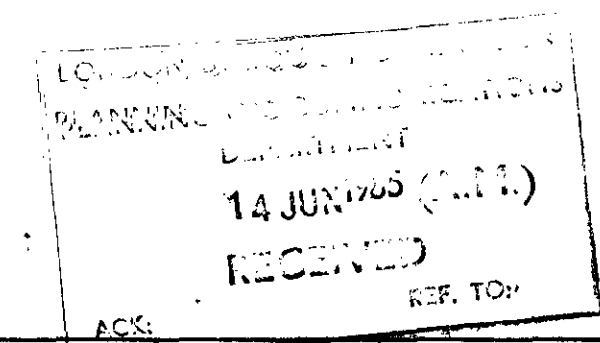

No 25A TANZA ROAD		CLIENT T. TWIGG	
DRWG TITLE PLANS OF PROPOSED LOWER GROUND AND UPPER GROUND FLOOR FLATS.			
DATE 13/6/1985	SCALE 1:100	DRWG NO TR5	REVISION
WILLIAMS & HAWLEY ARCHITECTS		52 PRIORY GARDENS LONDON N6 5QS	01-340 9887

Do not scale off this drawing. Verify all dimensions and levels on site. Report any errors omissions or discrepancies to the Architects. ©