


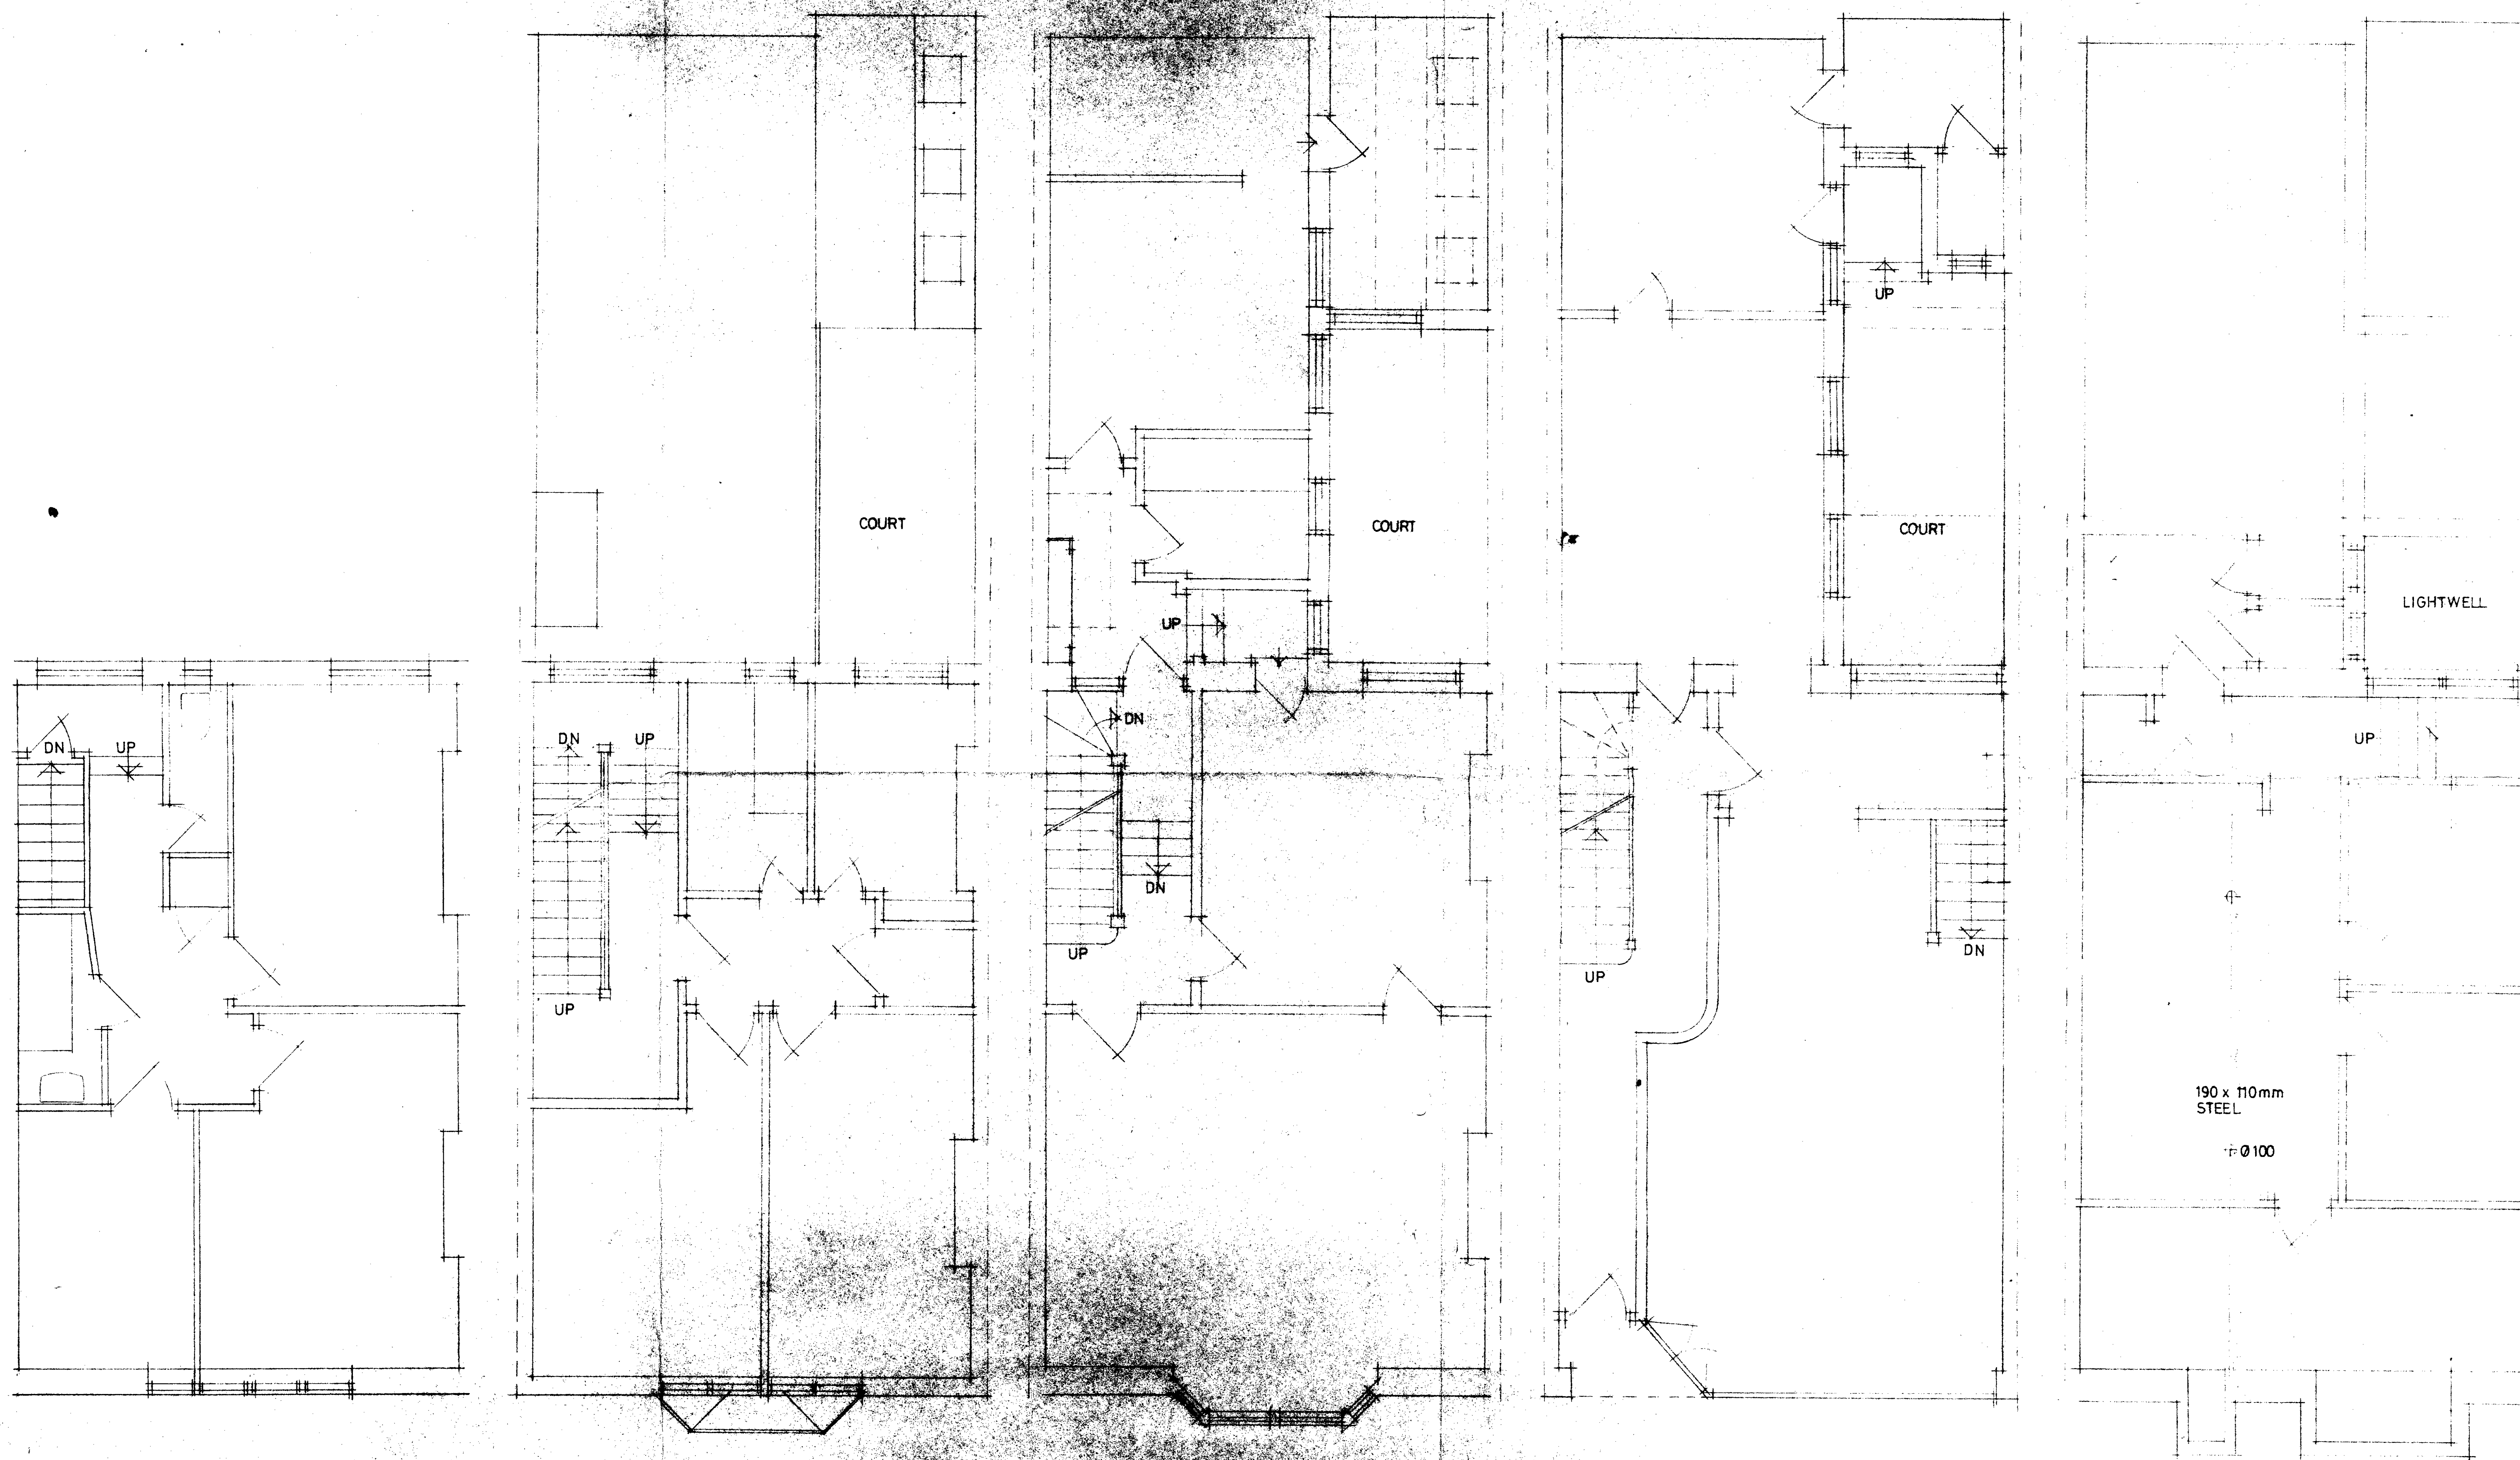

THIRD FLOOR PLAN

SECOND FLOOR PLAN

FIRST FLOOR PLAN

GROUND FLOOR PLAN

BASEMENT PLAN

RÉVISIONS.
A. 3.3.86 THIRD FLOOR ADDED.

LONDON BOROUGH OF CAMDEN
TOWN AND COUNTRY PLANNING ACTS
15 JAN 1987
APPROVED
PLANS NOT APPROVED
ON BEHALF OF THE COUNCIL

Client
BERKLEY HOUSE
DEVELOPMENTS LTD.

Job title
58 ROSSLYN HILL
LONDON NW 3

TP 8602020


Drawing title
EXISTING
BASEMENT PLAN
GROUND FLOOR PLAN
FIRST - SECOND - THIRD
FLOOR PLANS

Scale 1:50 Date 20 FEB. 86 Drawn

ARON SLOMA architect a.s.
46 ROXBOROUGH PARK
HARROW MIDDX.
01 864 6970

12: 140 DRWG. 01 A

ROSSLYN HILL

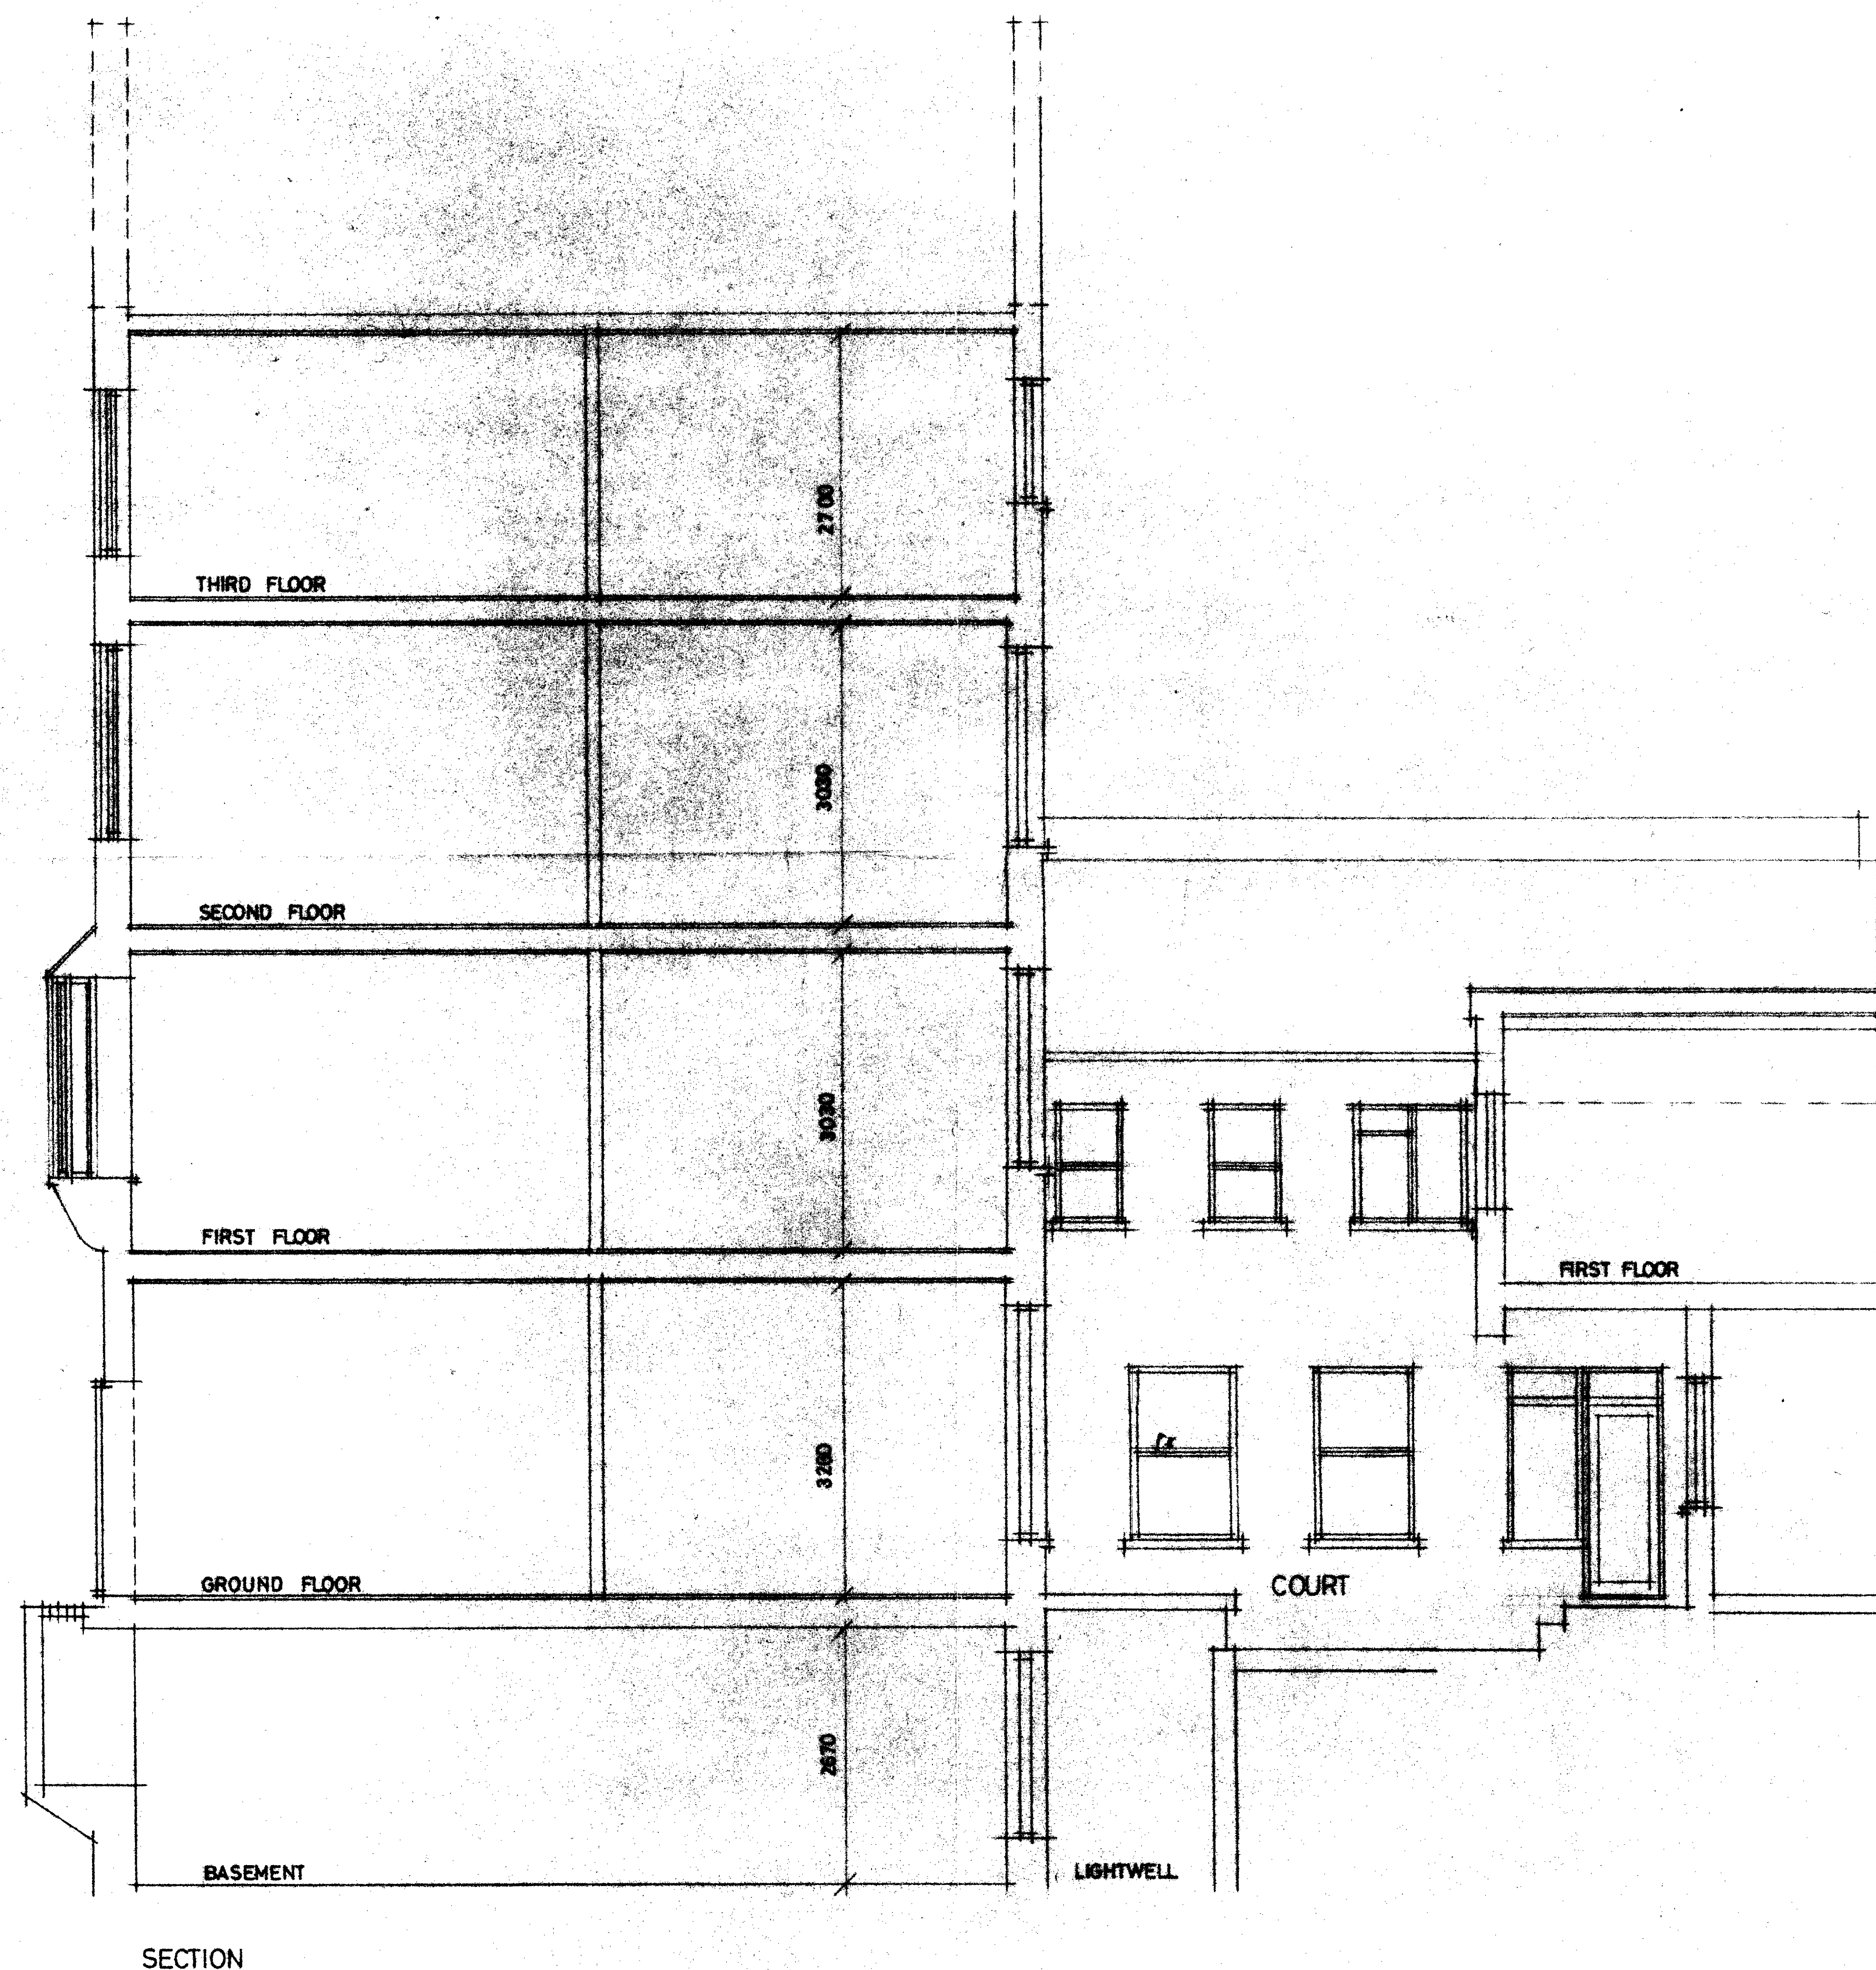

SECTION

LONDON BOROUGH OF CAMDEN
TOWN AND COUNTRY PLANNING ACTS
15 JAN 1987
PLANS ~~NOT APPROVED~~ APPROVED
ON BEHALF OF THE COUNCIL

Client
BERKLEY HOUSE
DEVELOPMENTS LTD

Job title
58 ROSSLYN HILL
LONDON NW 3

TP 0602020

Drawing title
EXISTING
SECTION

Scale 1:50 Date 3 MARCH 86 Drawn

ARON SLOMA architect a.a.
46 ROXBOROUGH PARK
HARROW MIDDLESEX
01 864 6970

12 : 140

02

