
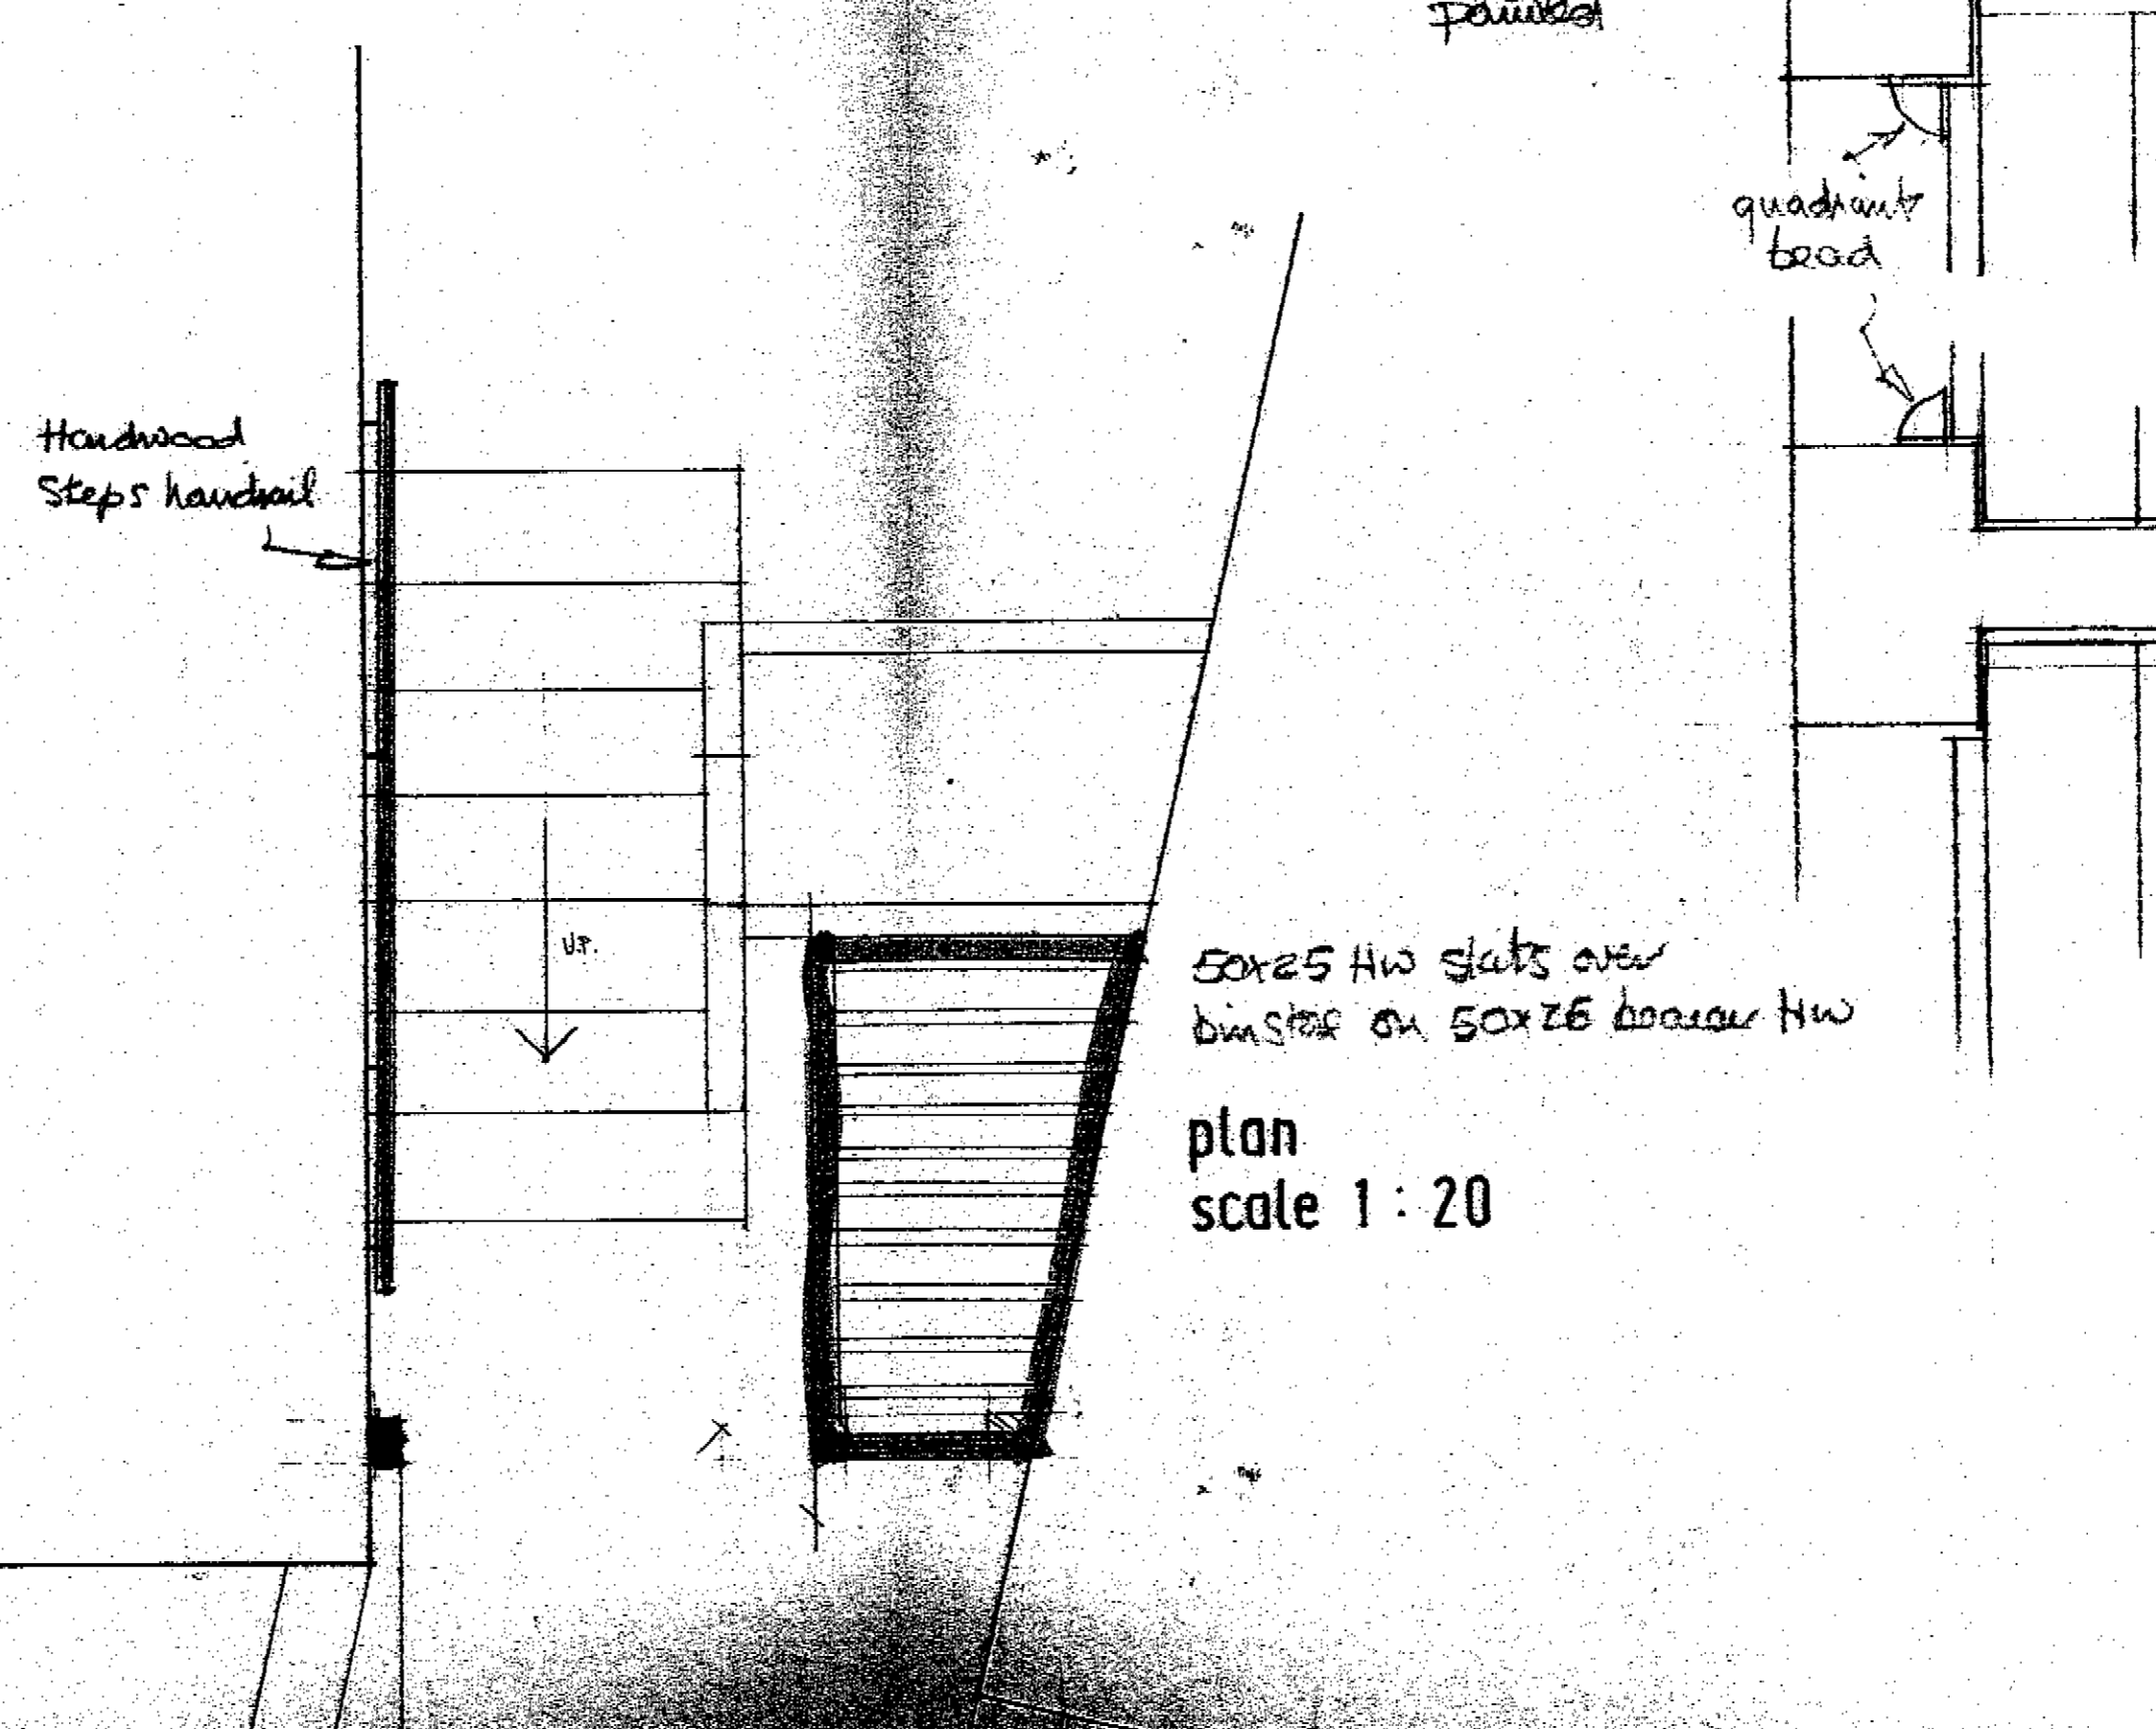
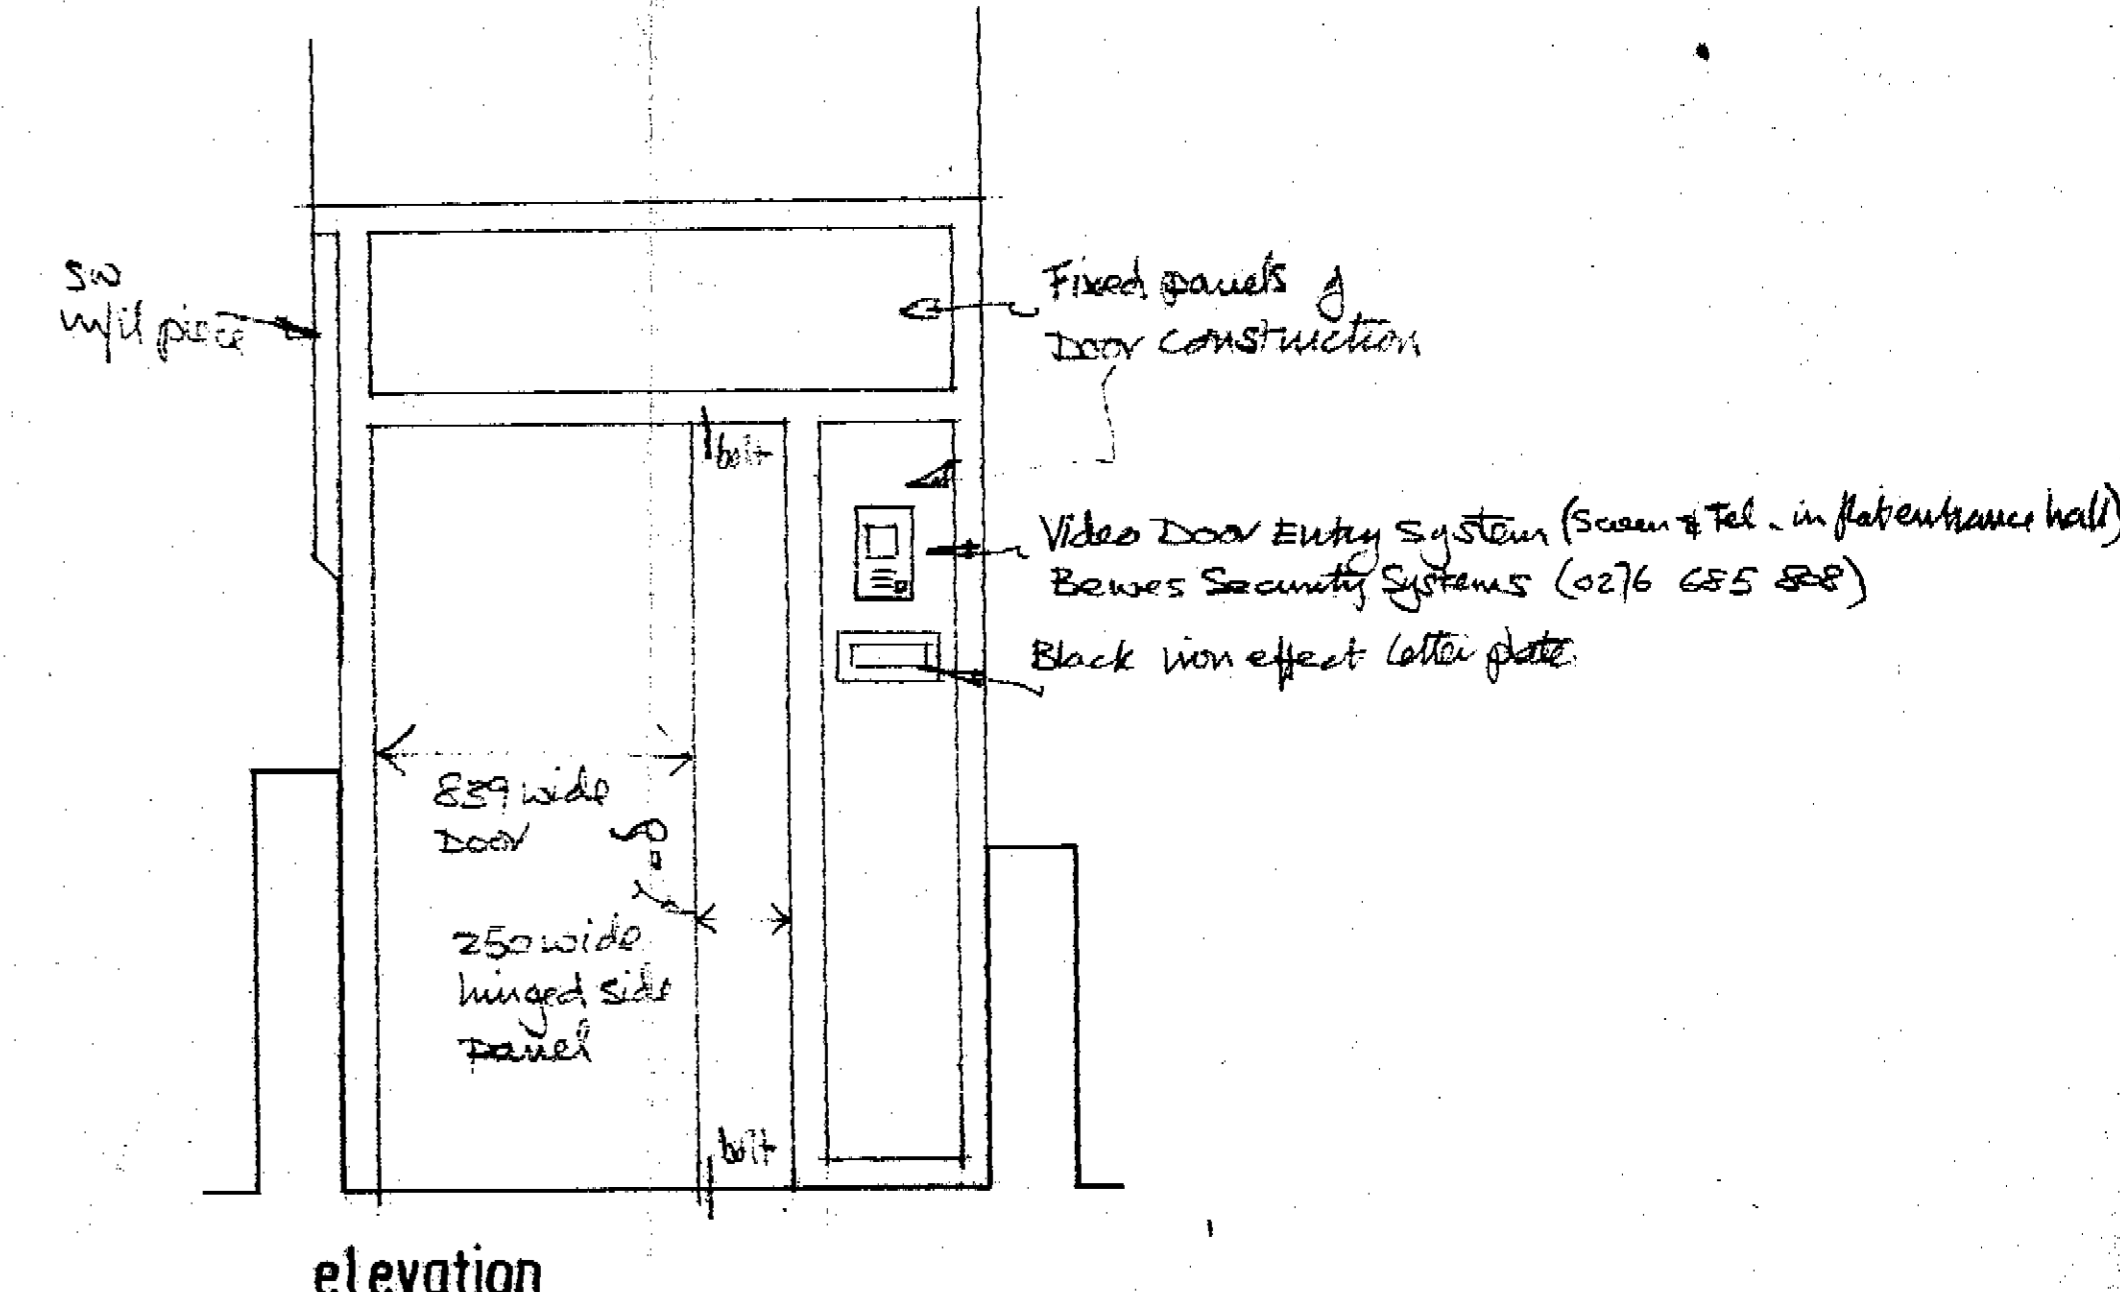
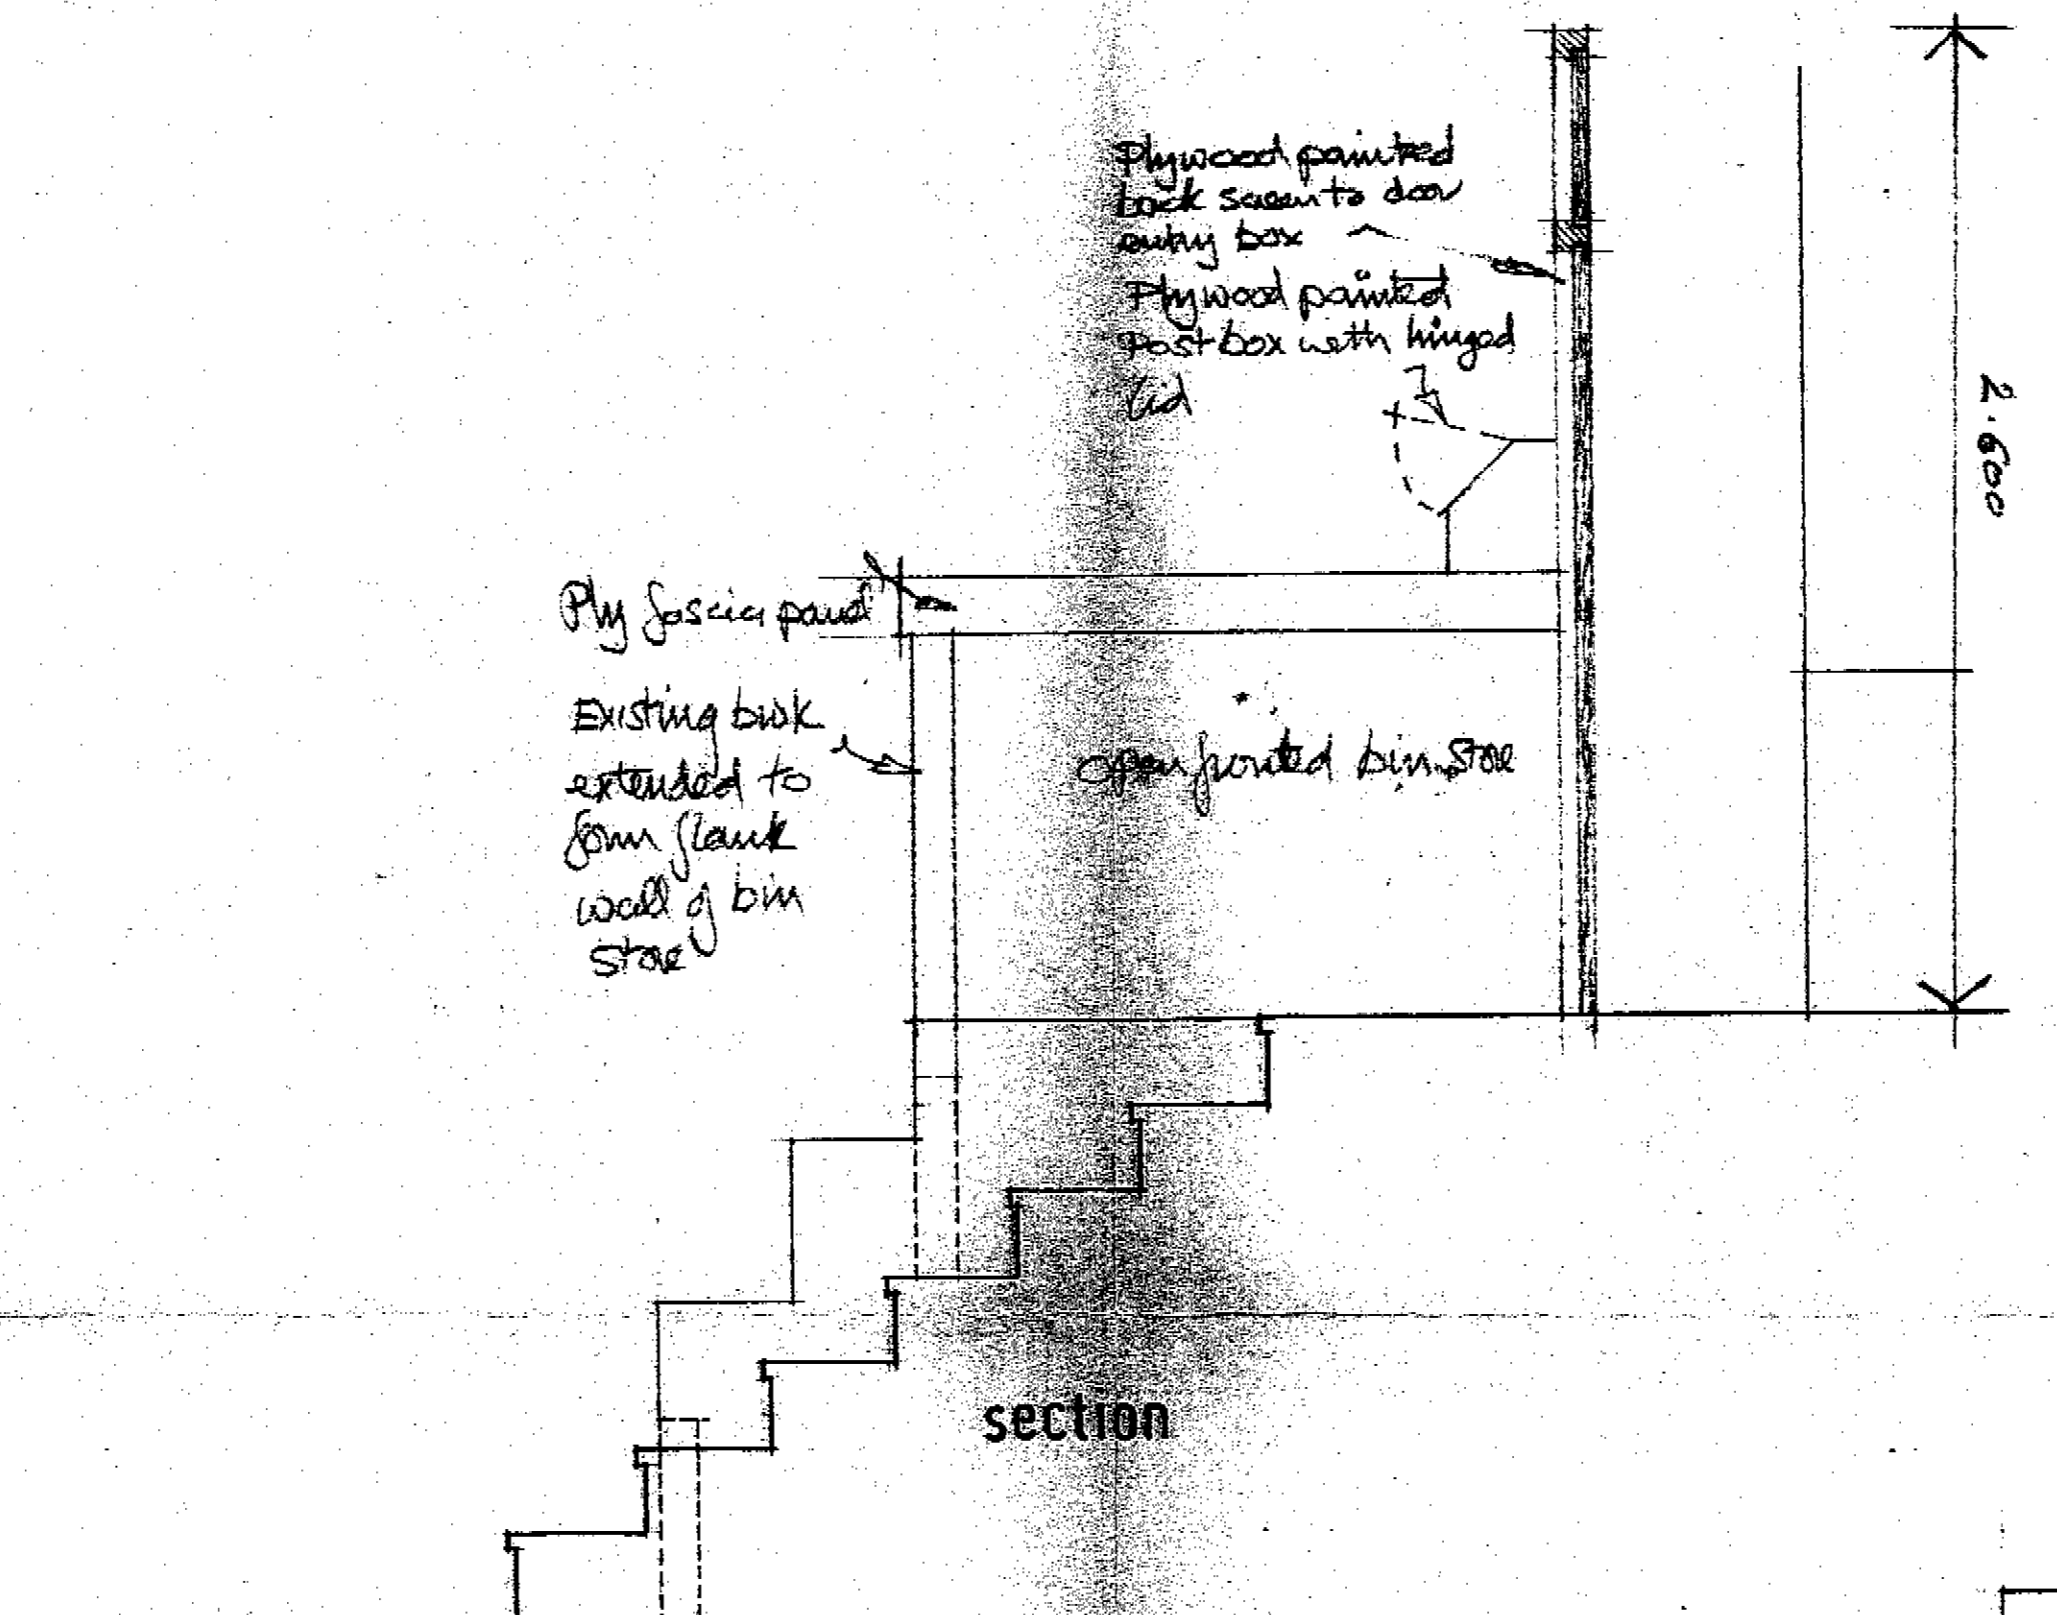


site plan scale 1:100

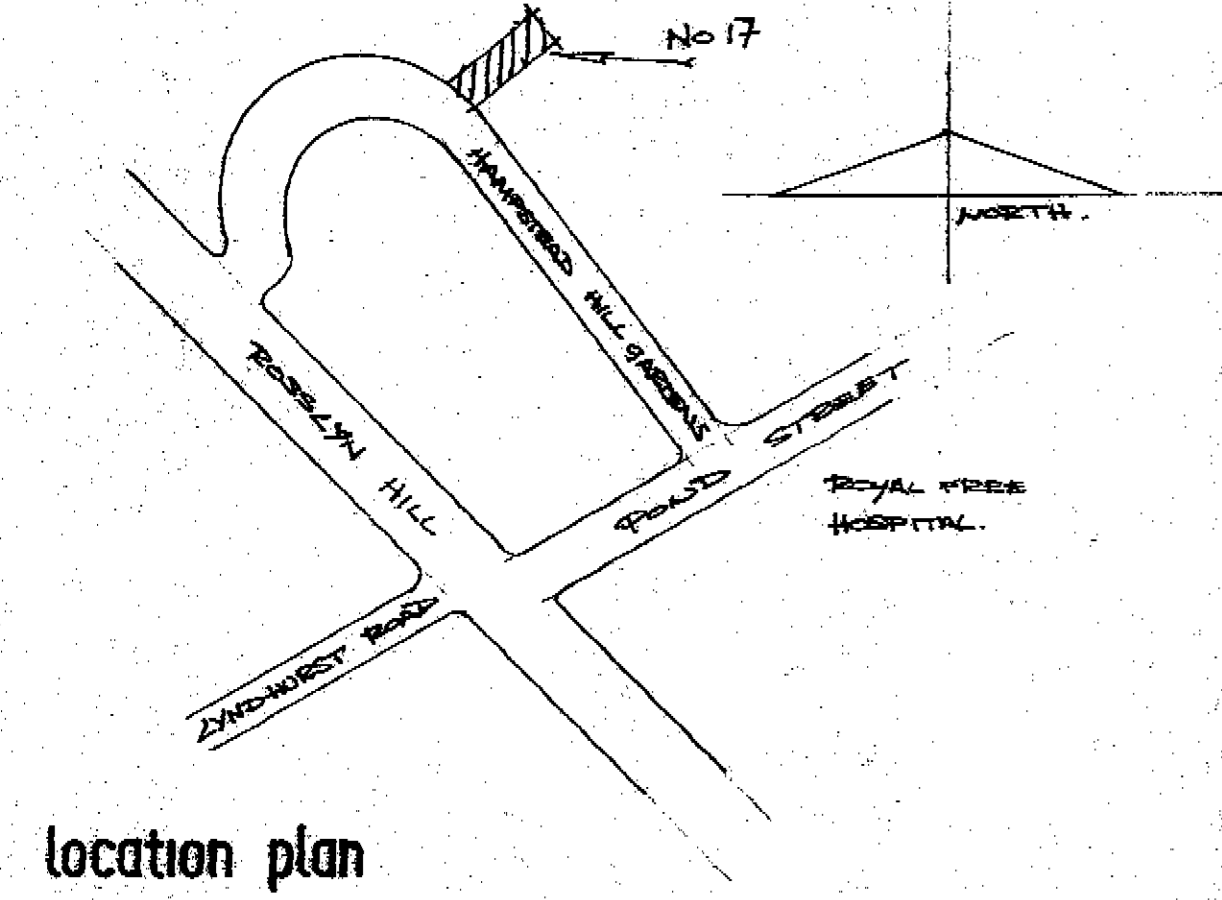

Door: 44 solid door construction external quality with 15 T&G boarding both sides painted.
Workmanship 1/2 pairs steel butt, flush bolts in stile, motor lock (5over) & cover handles black iron type

LONDON BOROUGH OF CAMDEN
TOWN AND COUNTRY PLANNING ACTS
1 APR 1987
APPROVED
PLANS NOT APPROVED
ON BEHALF OF THE COUNCIL

TP 87 00275

NO.	REVISION	DATE
A	Video door entry system added Letter flap & box added Handrail to stairs added	2-2-87

Jan S Robson Architect
7 Sandwell Crescent, London N.W.6 1PB
tel. 01-435 9166

PROJECT	17 HAMPSTEAD HILL GARDENS, LONDON, NW3.	
DESCRIPTION	garden door scheme.	SCALE 1:20, 100

Work to figured not scaled dimensions.
Before commencing work, the contractor shall check this drawing against all other drawings and against dimensions on site.
Any discrepancies shall immediately be reported to the architect.

DWG. NO.	210-01	DATE	14-1-87
BY	dr		