


TP8804015

DOOR	D1	900 W x 1900 H
	D2	900 W x 1900 H
	D3	1800 W x 1900 H
WINDOW	W1	900 W x 1000 H
	W2	1500 W x 1200 H

FRONT ELEVATION

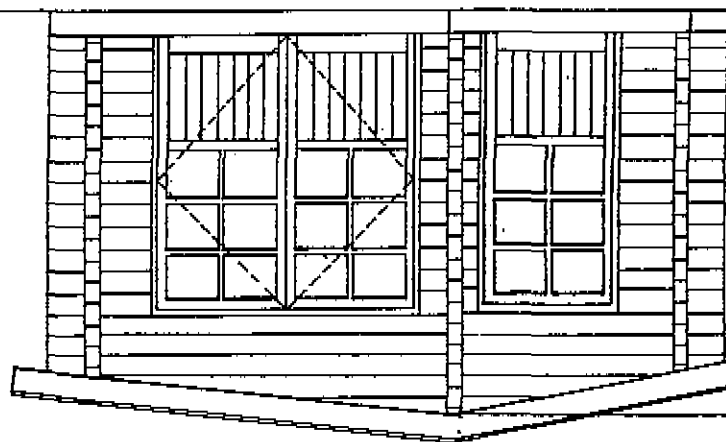

2300


2m

UNDERSIDE OF RIDGE 2600 HIGH


49°

HILTON + PRINGLE
12 TANZA ROAD LONDON NW3.
PROPOSED LAYOUT PLAN +
ELEVATIONS OF GARDEN HUT
SCALE: 1:50
MARCH 1988
DRAWG NO: HIL + PRI/03 REVA

LONDON BOROUGH OF CAMDEN
TOWN AND COUNTRY PLANNING ACTS
01 SEP 1988
APPROVED
PLANS NOT APPROVED
ON BEHALF OF THE COUNCIL

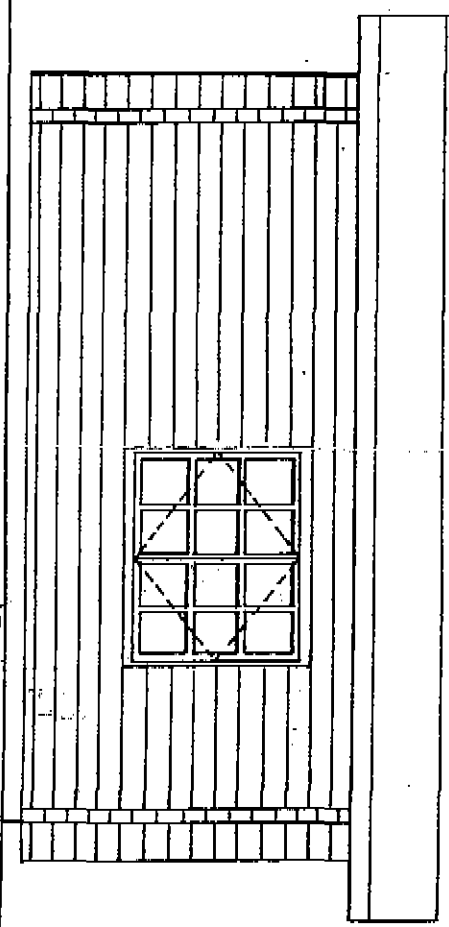

5.2m

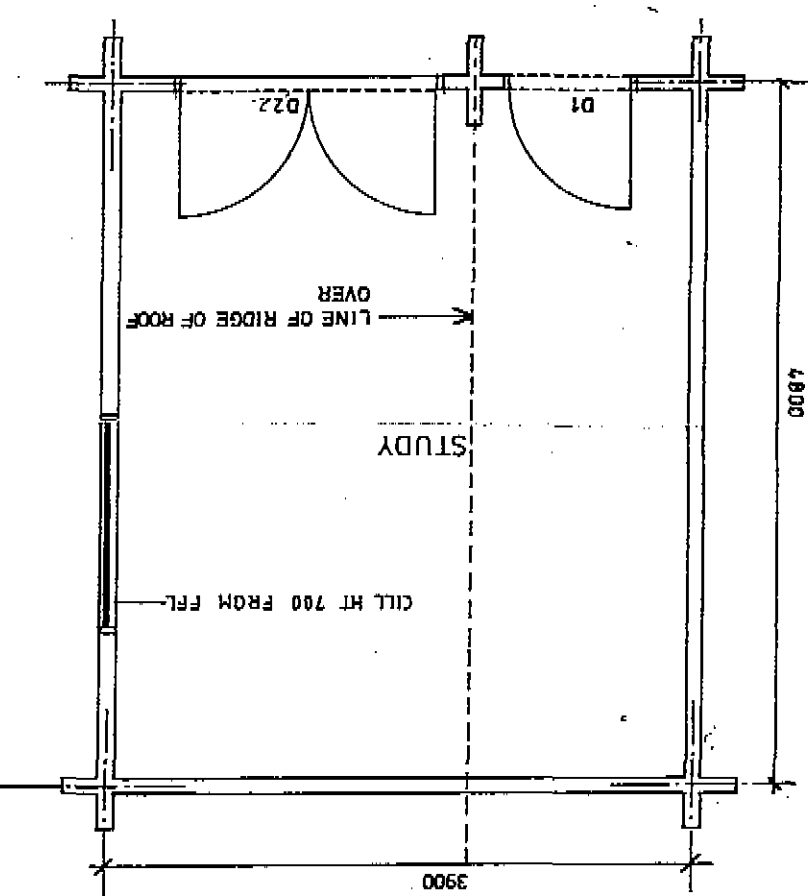

3900

4800


STUDY


LINE OF RIDGE OF ROOF
OVER

CILL HT 700 FROM FFL

2m from boundary

BACK ELEVATION

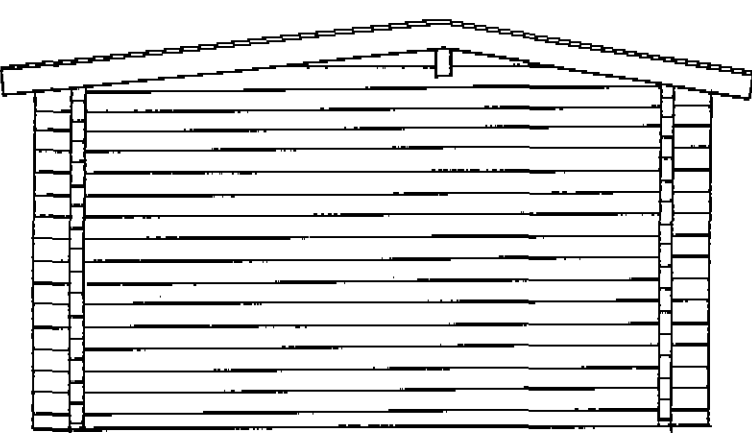

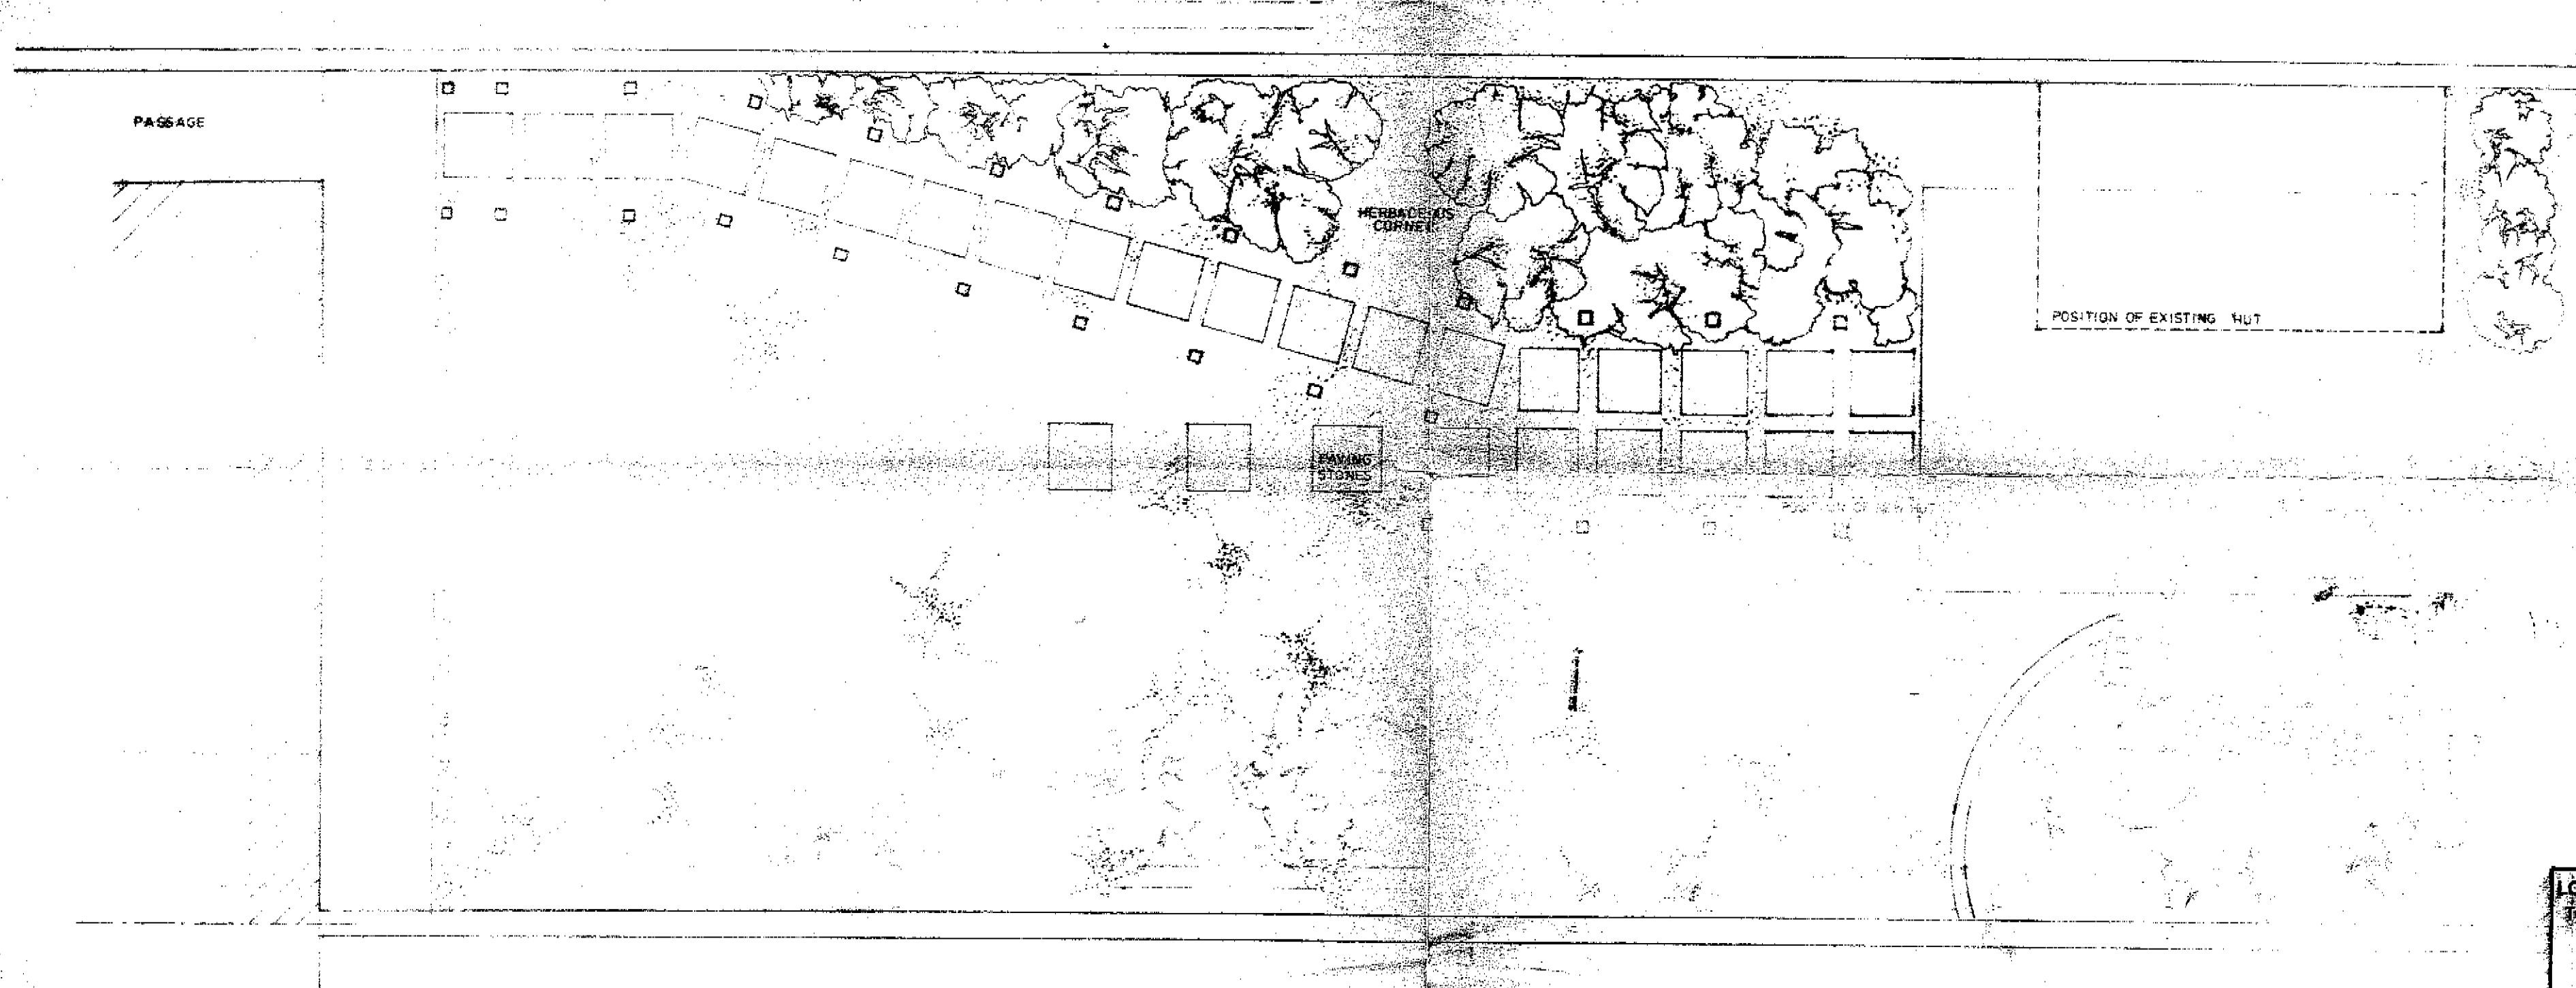

LONDON BOROUGH OF CAMDEN
TOWN AND COUNTRY PLANNING ACTS
01 SEP 1988
PLANS ~~NOT APPROVED~~ APPROVED
ON BEHALF OF THE COUNCIL

LONDON BOROUGH OF CAMDEN
PLANNING AND TRANSPORT
DEPARTMENT
18 MAR 1988
RECEIVED

Pringle + Richards: Architects 29 Tadema Road, London SW19 9PZ Tel: (01) 352 8001
Client: HILTON + PRINGLE
Project: 12 TANZA ROAD, LONDON N.W.3.
Subject: BACK GARDEN LAYOUT PLAN
Scale: 1:50 Date: MARCH 1988 Dwg. no: HIL + PRI/02 Rev: B
© Pringle + Richards Do not scale: use figured dimensions only. All dimensions to be checked on site.