




SECOND FLOOR PLAN.

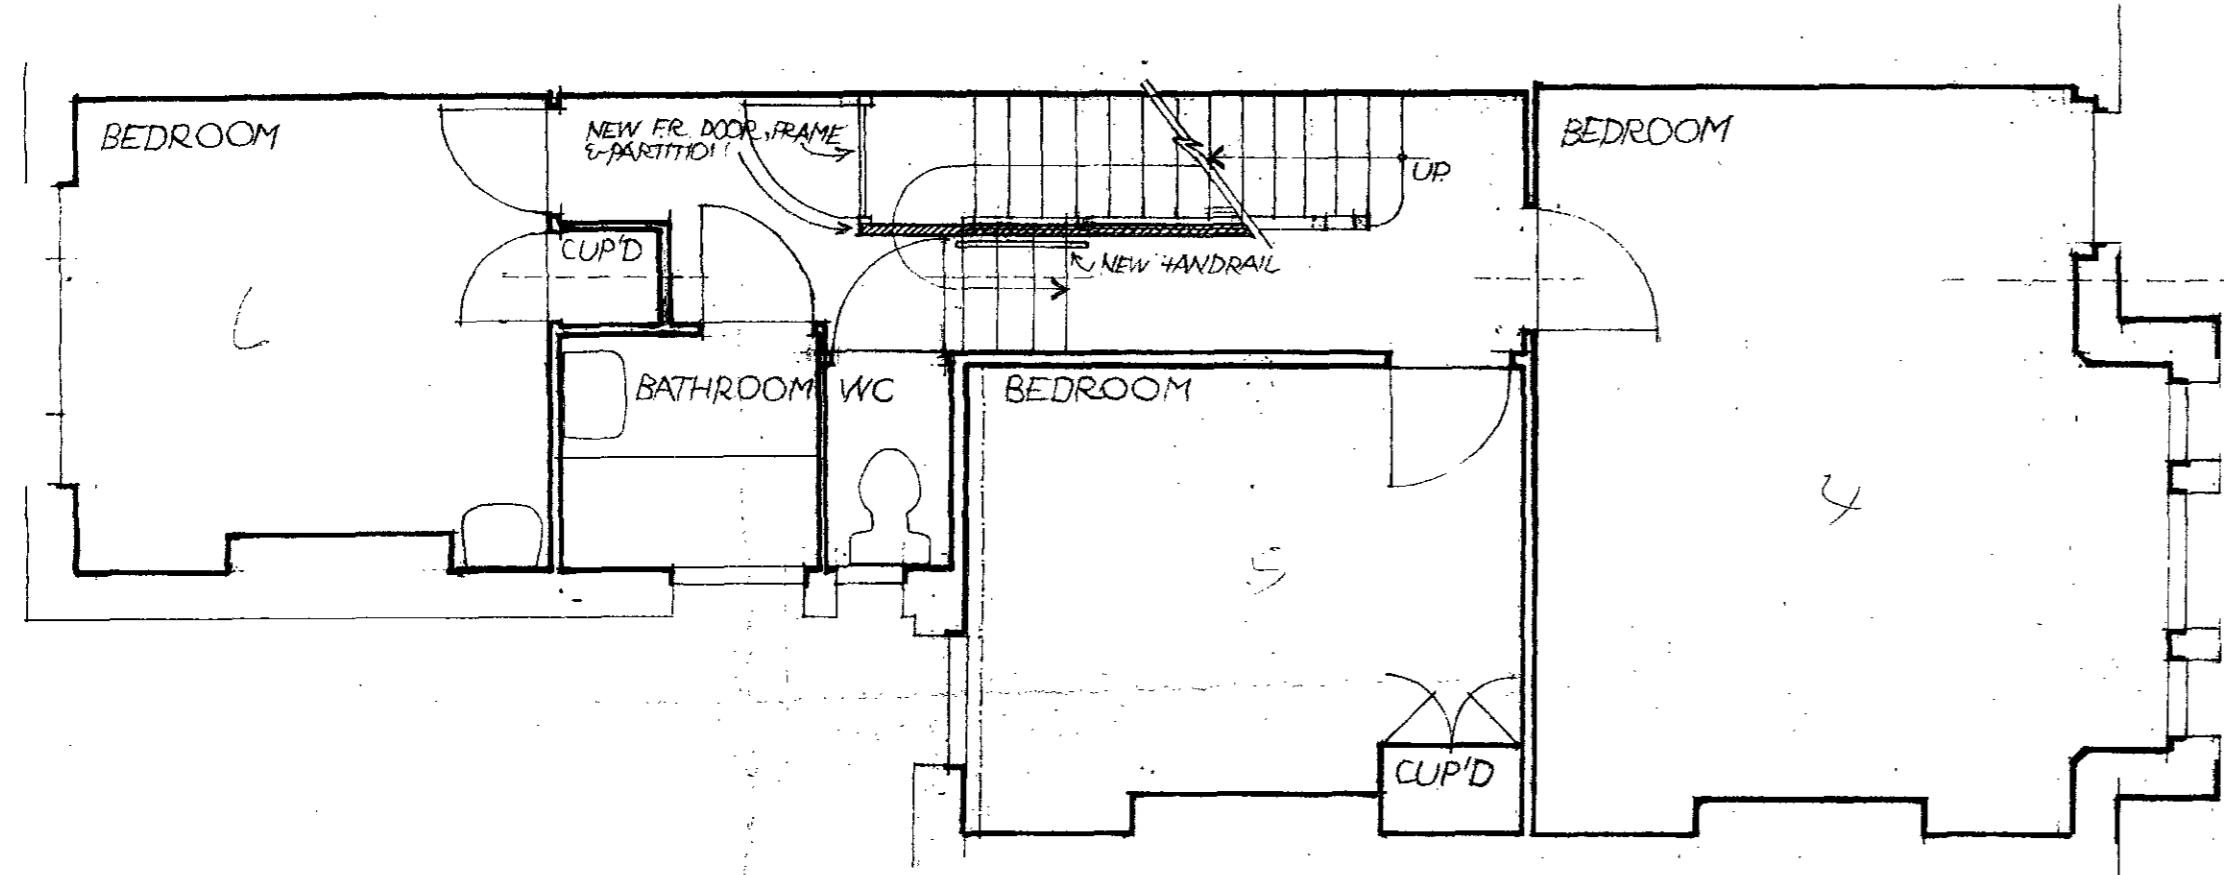

FIRST FLOOR PLAN

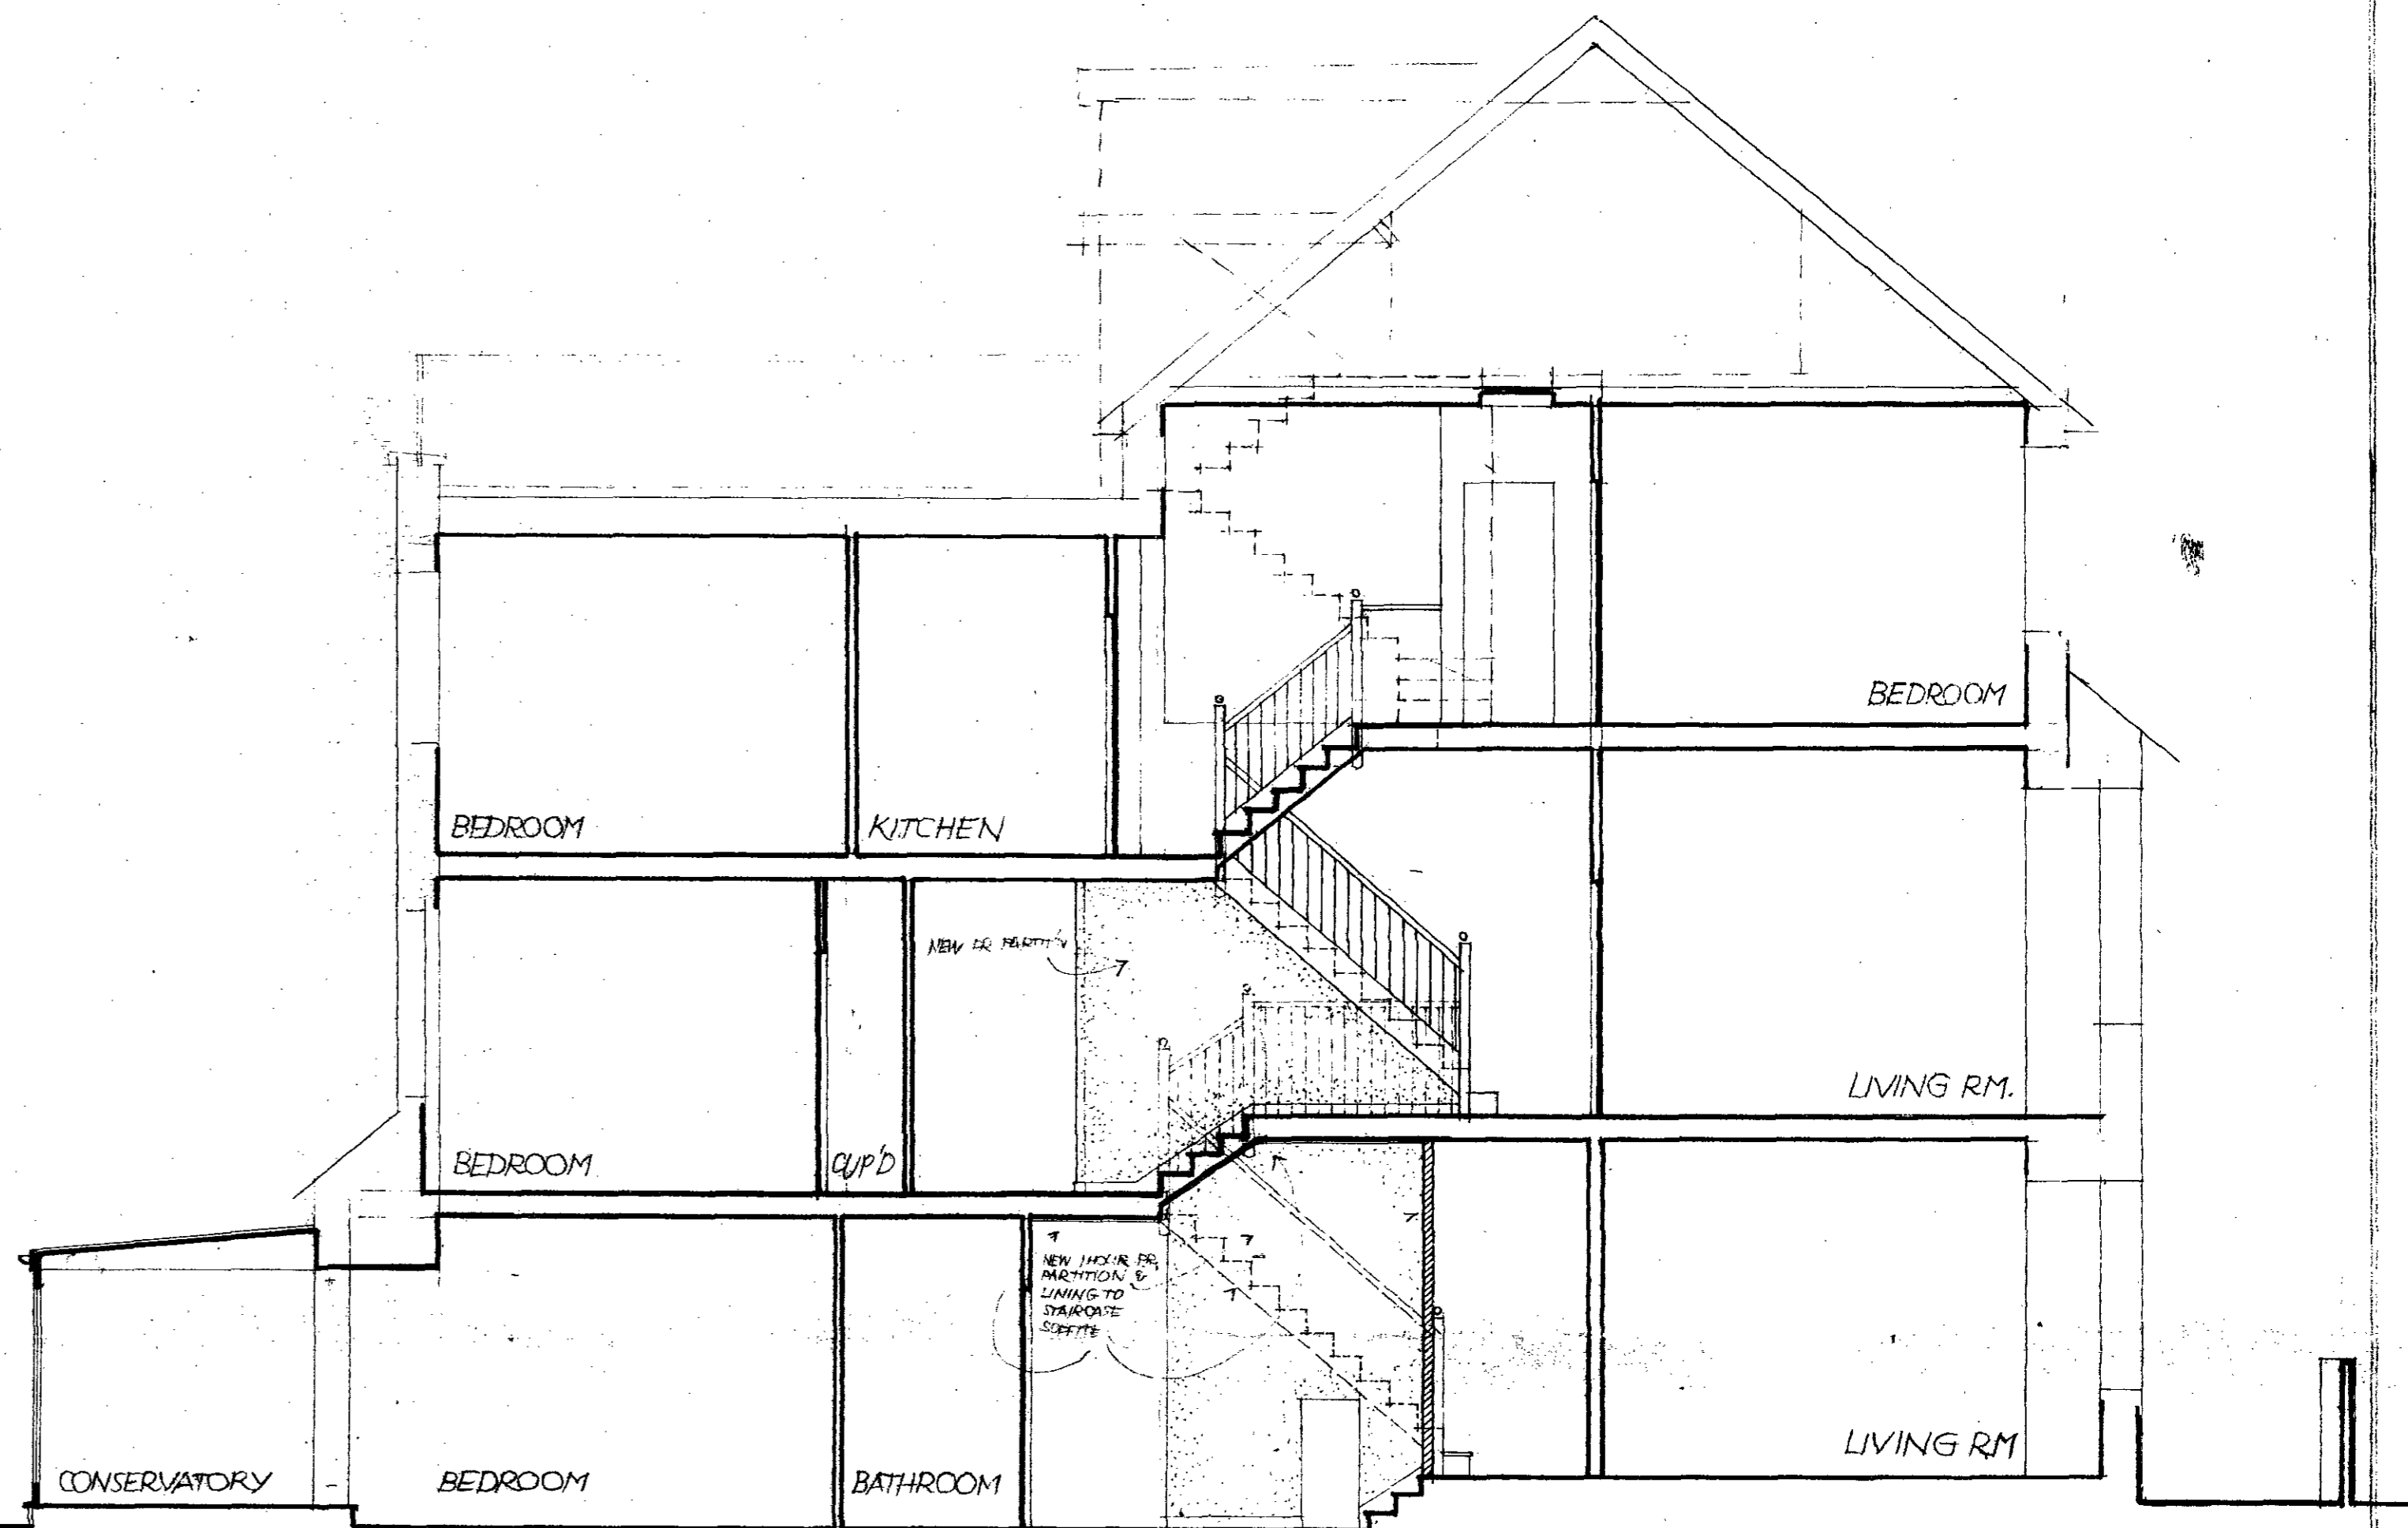

SECTION A-A

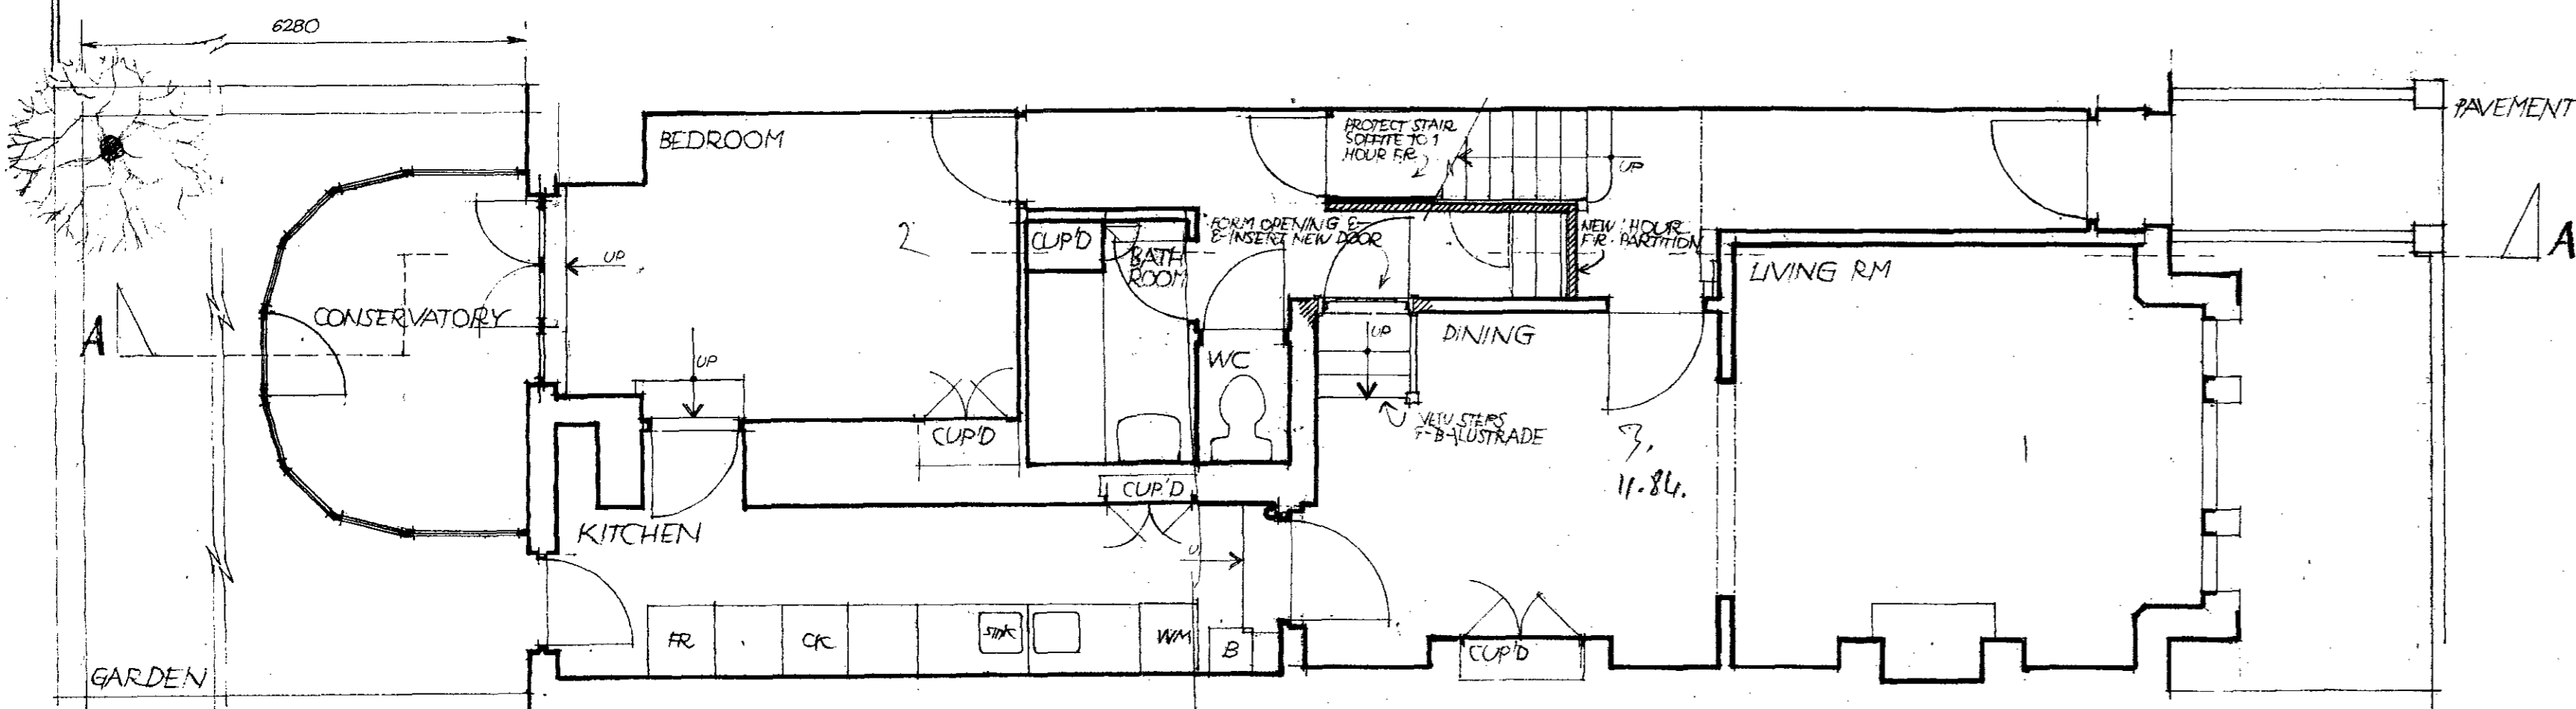

GROUND FLOOR PLAN

COPY

T.P 8804535

1, MACKESON ROAD, NW3,
 Alteration to form two flats
 for M. Nicholls, esq. *diag. no. MN1a*
 scale 1:50
 M.A. MILLARD
 October 1903