


LONDON BOROUGH OF CAMDEN
TOWN AND COUNTRY PLANNING ACTS
12 JUL 1990
PLANS NOT APPROVED
ON BEHALF OF THE COUNCIL

soils + drainage
as existing

remove
existing
feature

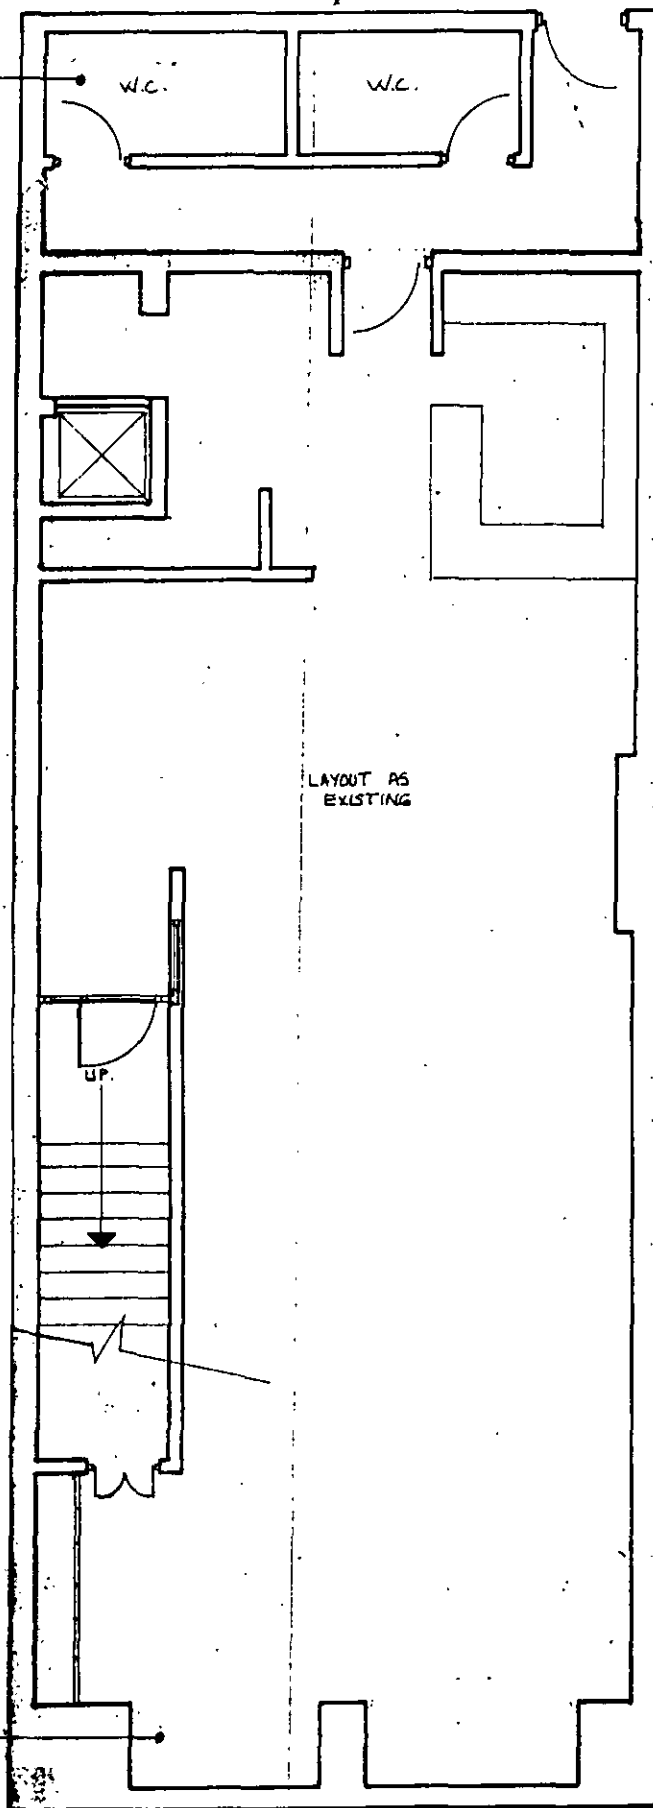


BASEMENT


drainage
as existing

stairs + cash
screen as
existing

D/N

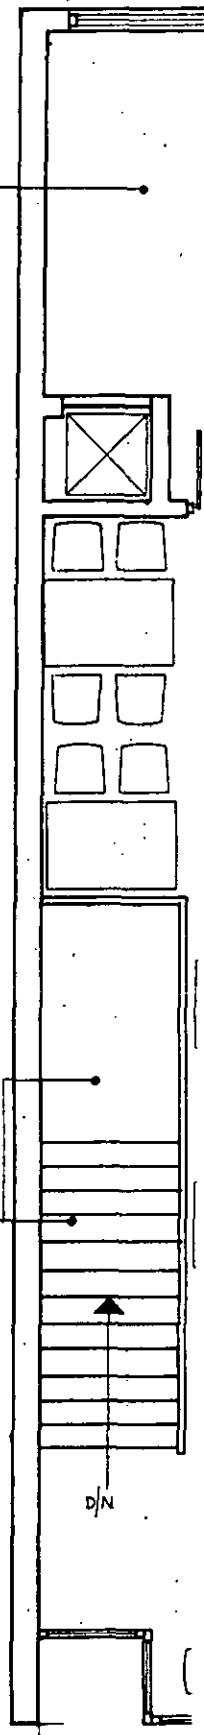

AP8905854 R1

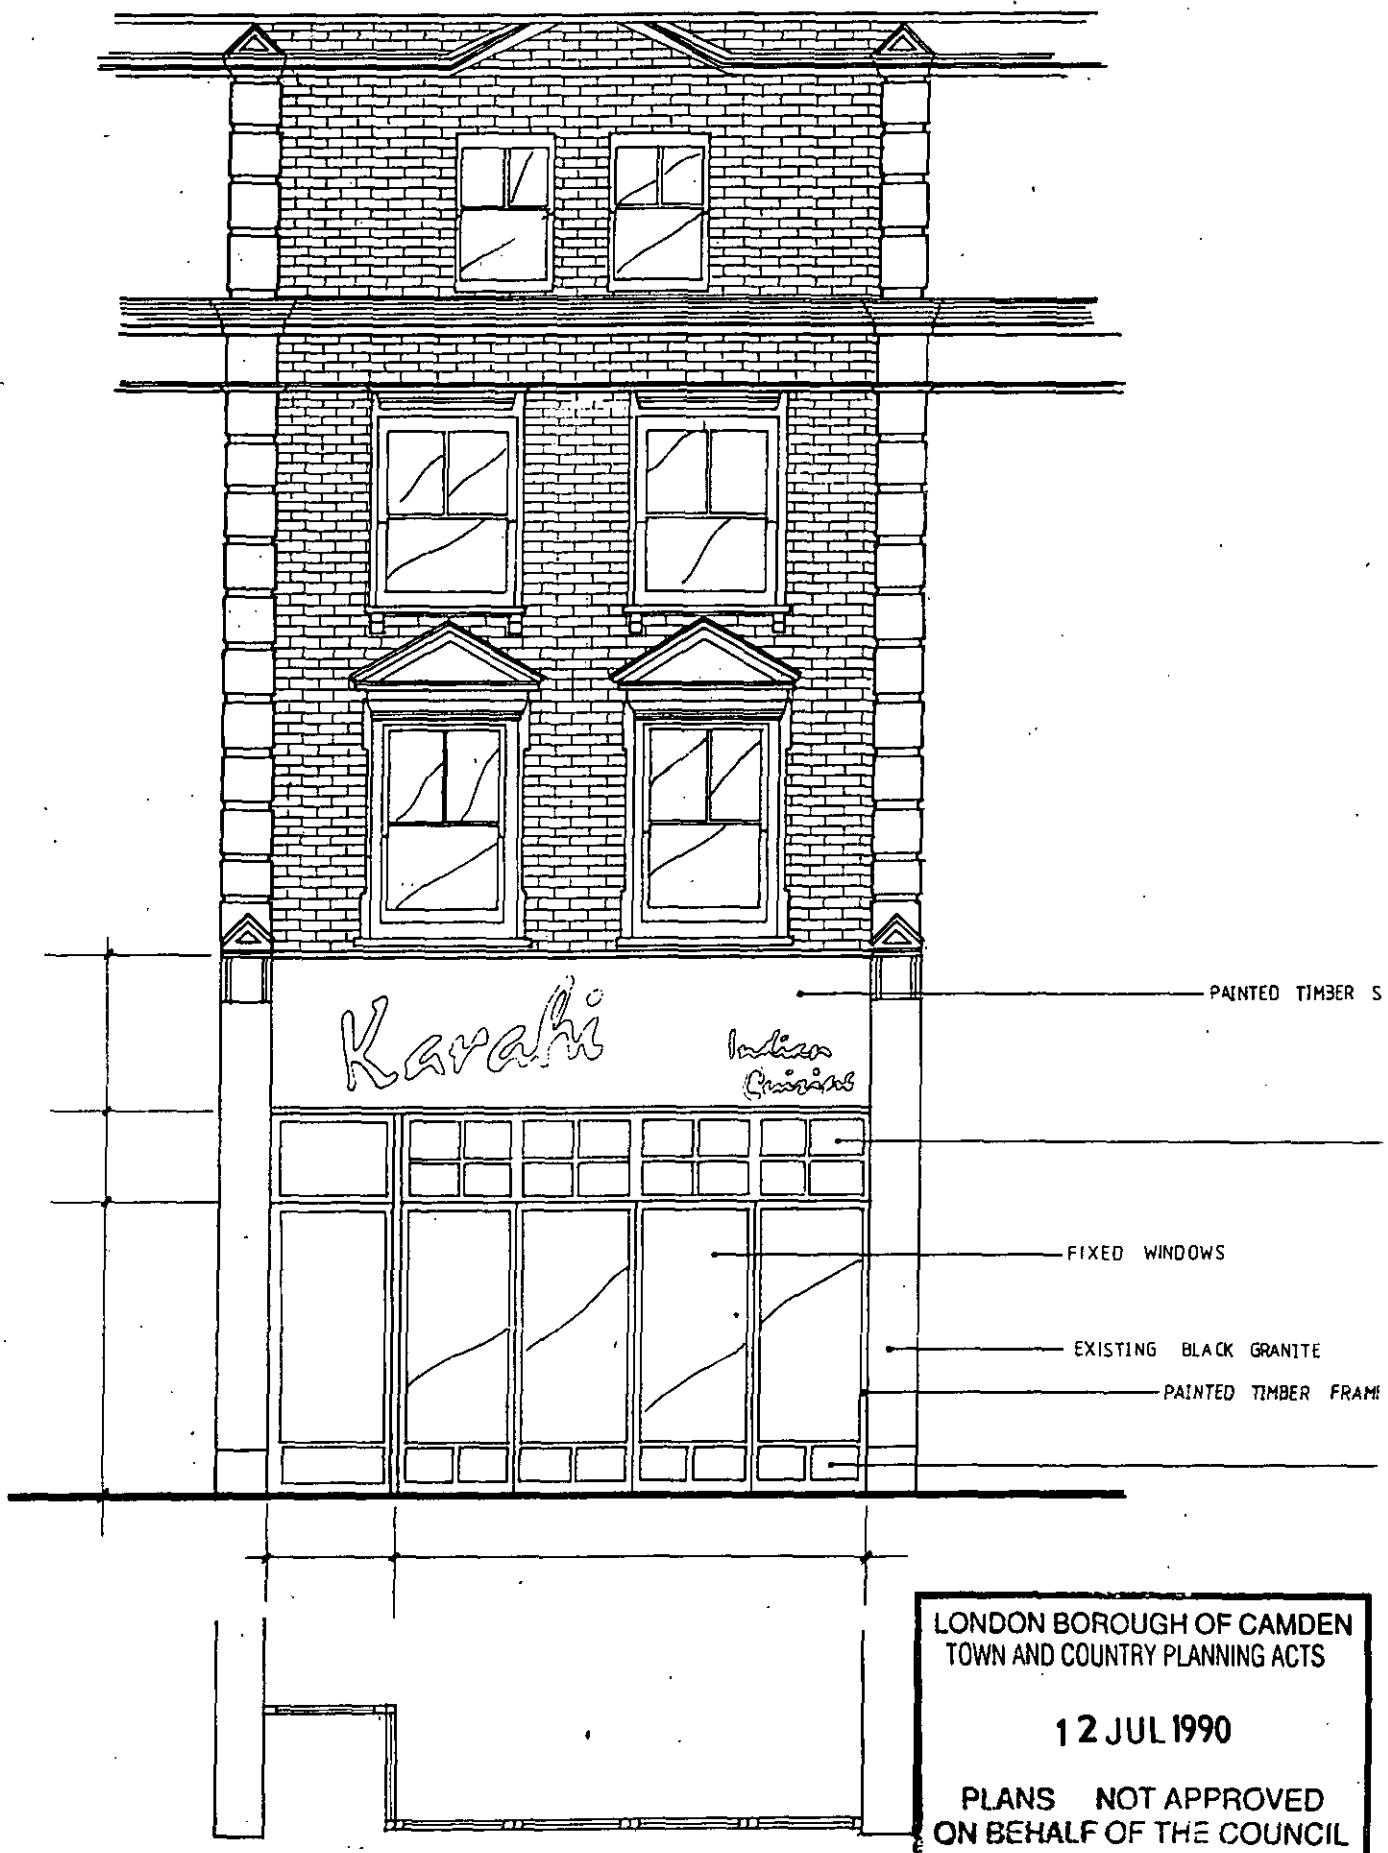


TP 8 9.05 8.5.4 R1

LONDON BOROUGH OF CAMDEN
TOWN AND COUNTRY PLANNING ACTS


12 JUL 1990

PLANS NOT APPROVED
ON BEHALF OF THE COUNCIL

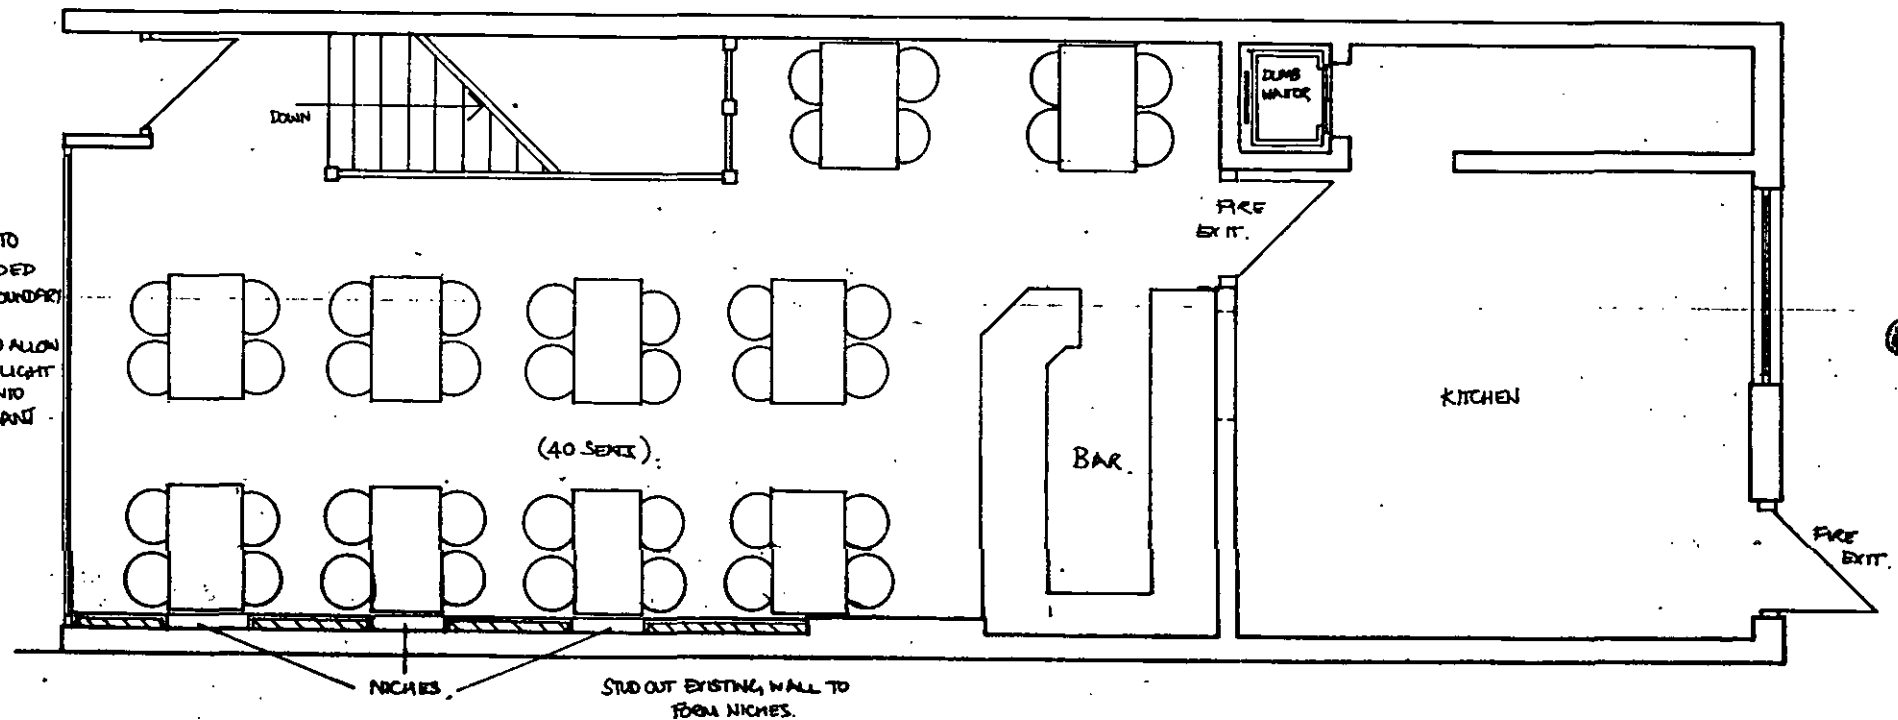


(Ground floor)
Proposed

TP8905854 RT.

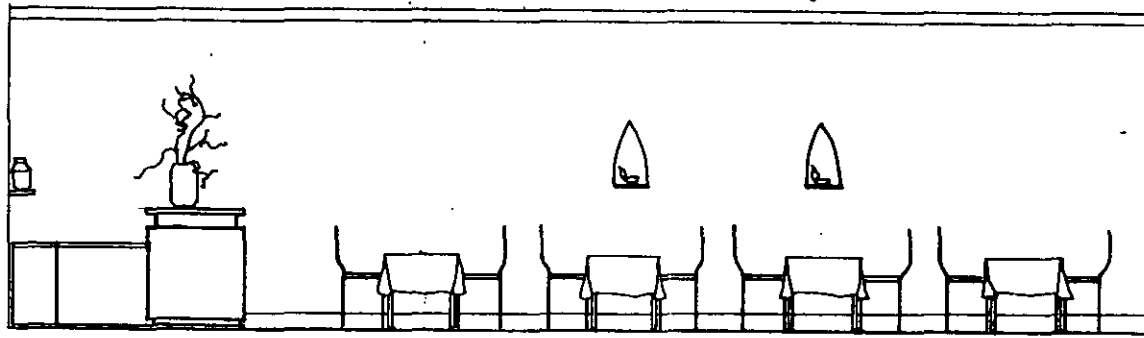


ELEVATION AA'

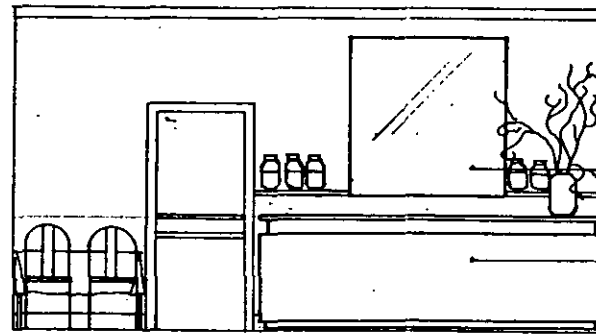

ELEVATION XX'

WINDOW TO 'TANDOOR' AREA

BAR

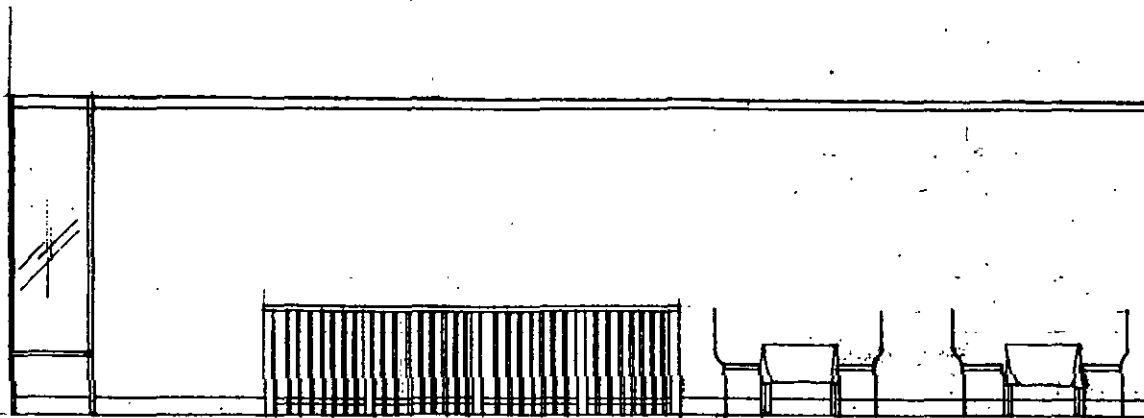


ELEVATION YY'

LONDON BOROUGH OF CAMDEN
TOWN AND COUNTRY PLANNING ACTS

12 JUL 1990



PLANS NOT APPROVED
ON BEHALF OF THE COUNCIL

TP8905854 R1

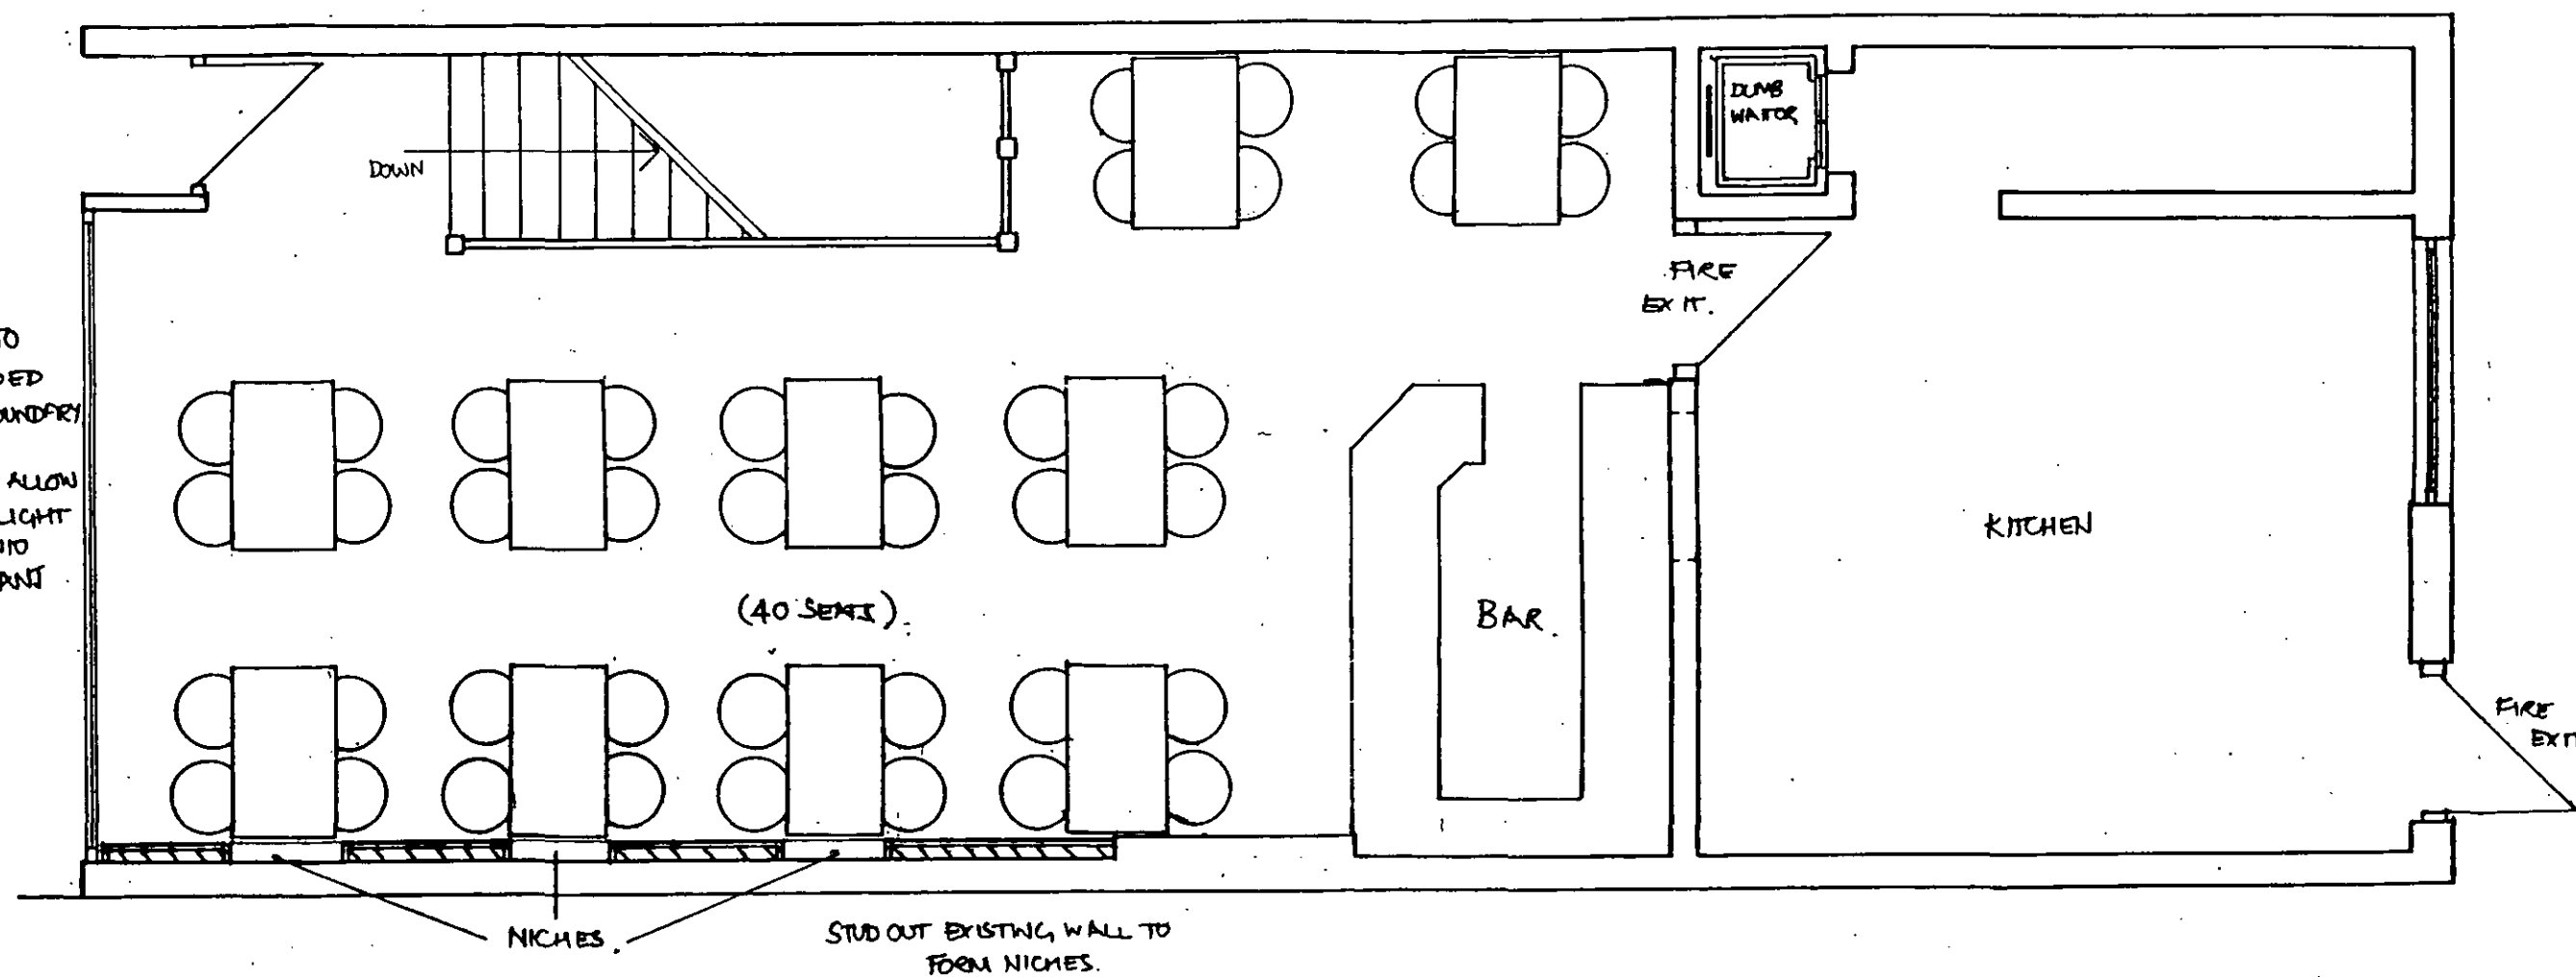

LONDON BOROUGH OF CAMDEN
 PLANNING AND TRANSPORT
 DEPARTMENT
 19 MAR 1990
 RECEIVED

A	Date
© copyright	
Mike K... THE STUD... 11 ST. JO... LONDON... TEL: 01 5... FAX: 01 5...	
Client	MR M...
Job Title	"KAR..."
Drawing Title	GROUND FLOOR PLAN
Author	ALTEK...
Check	...
Scale	1:50

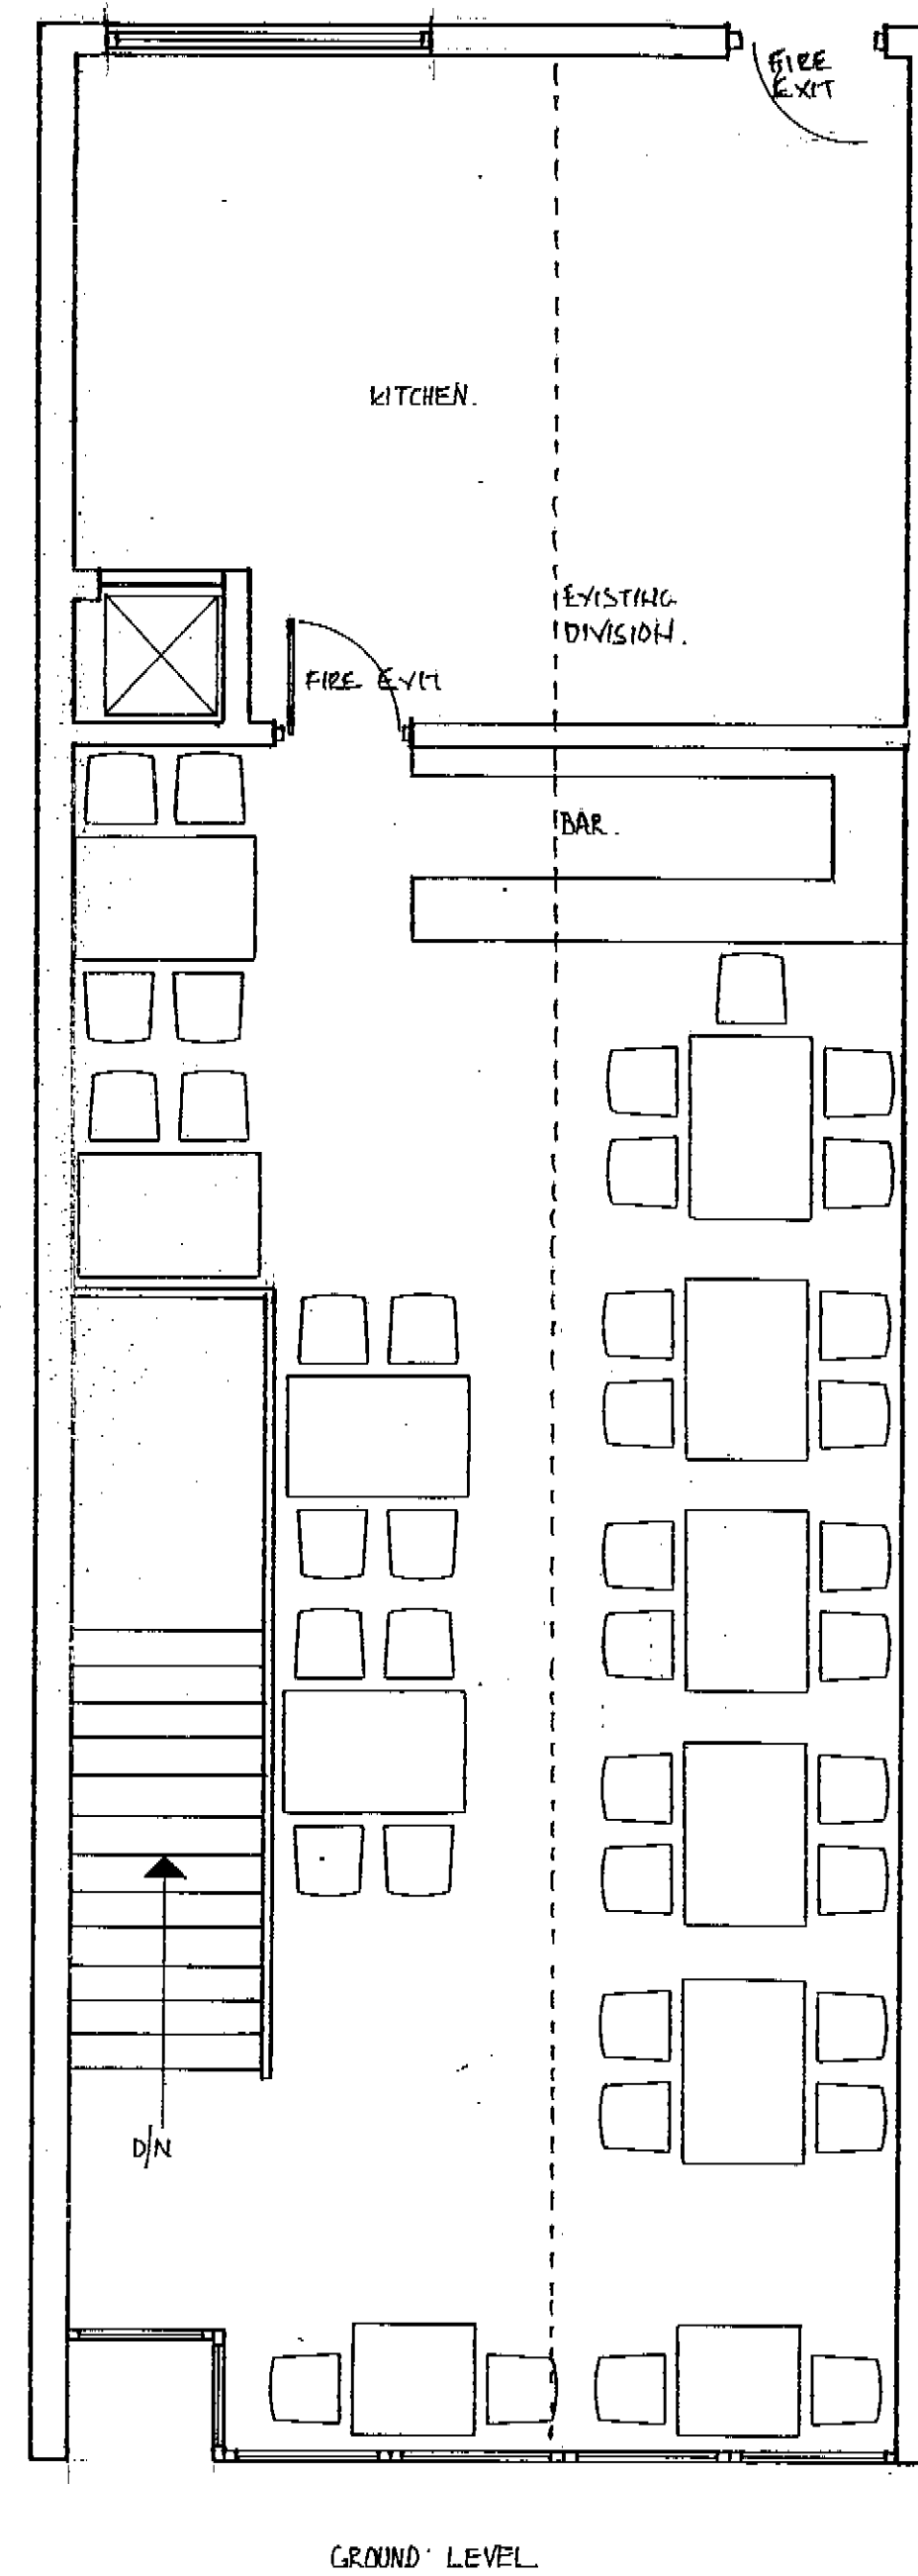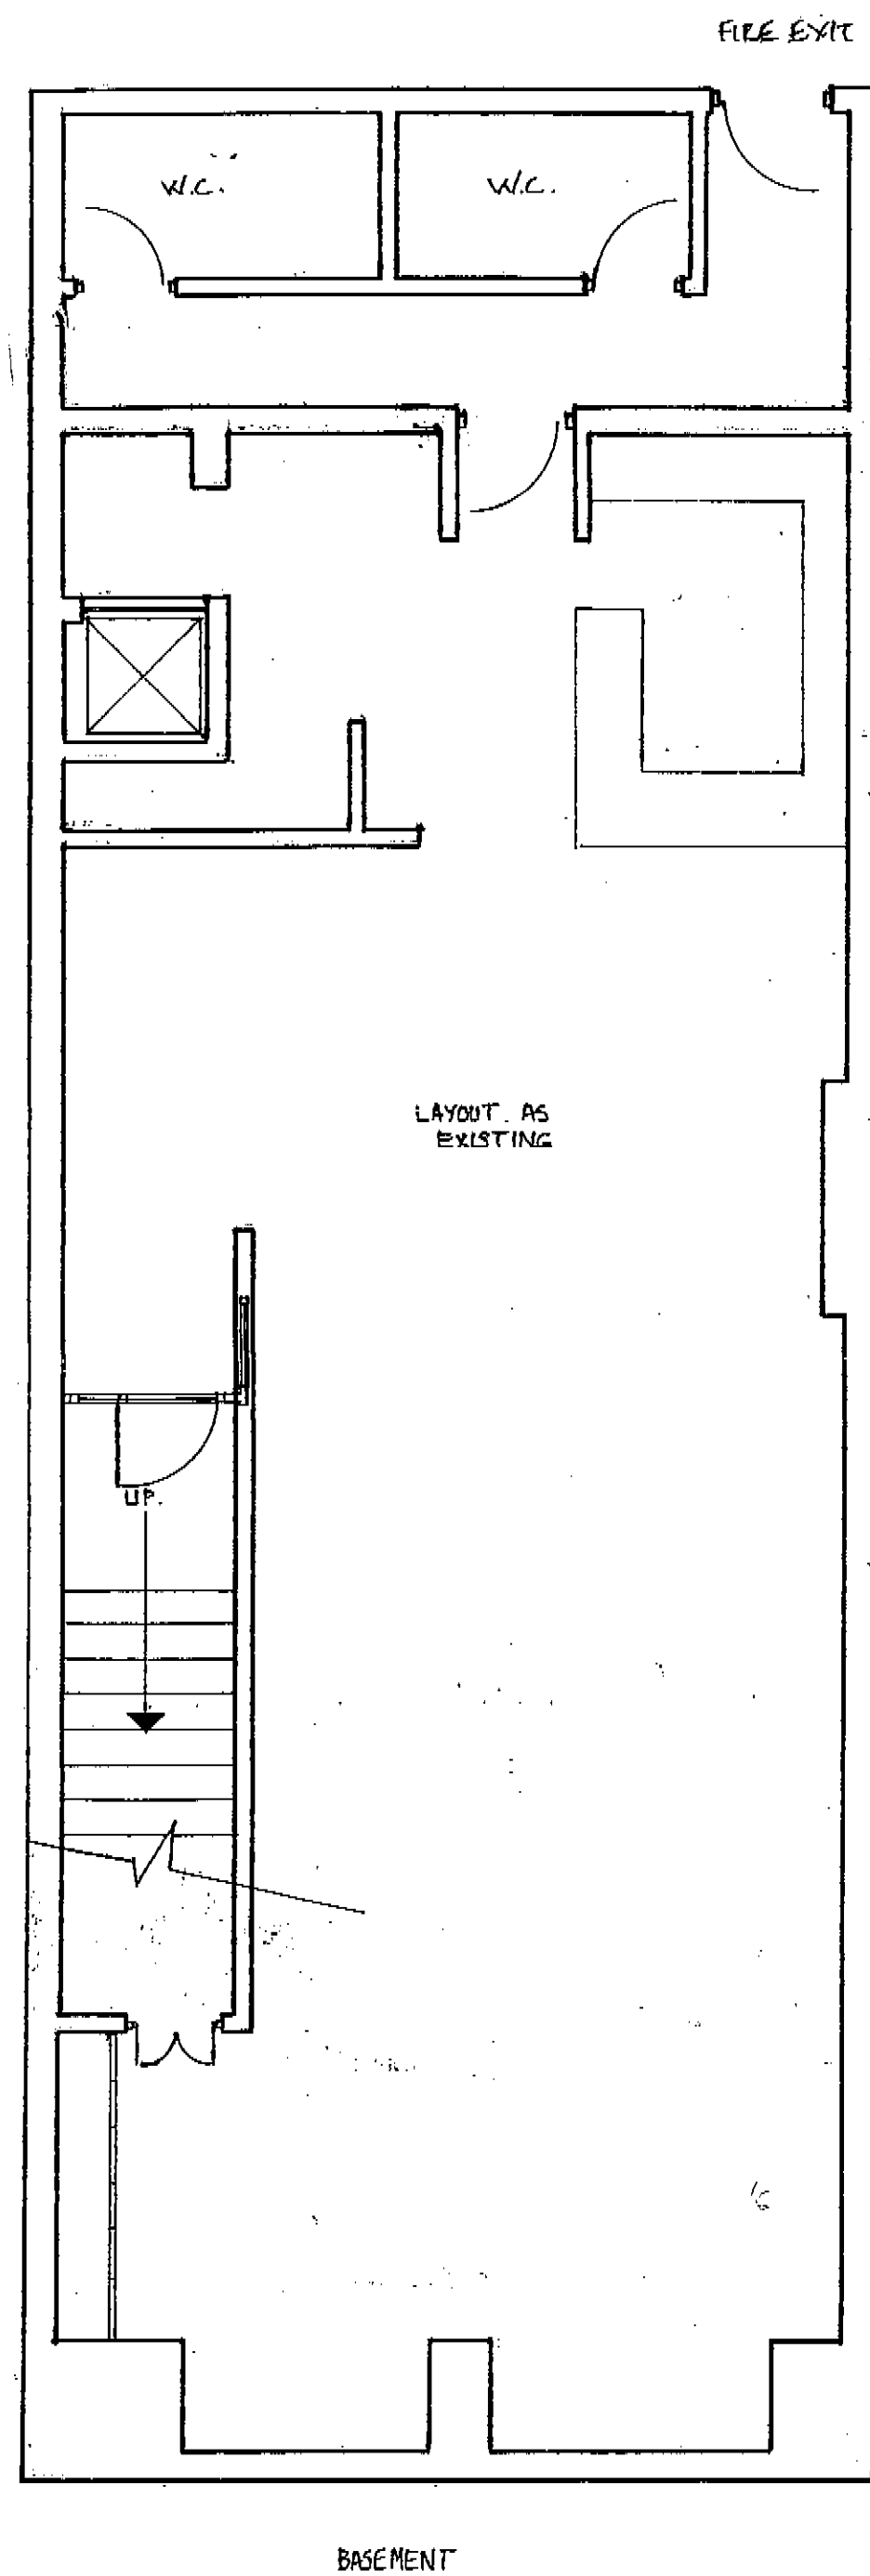

NOTES:
All dimensions must be checked on site and not scaled from this drawing.

LONDON BOROUGH OF CAMDEN
PLANNING AND TRANSPORT
DEPARTMENT
13 JAN 1990
RECEIVED

A	Date	Revisions

© copyright



Mike Knowles & Associates

THE STUDIO
11 ST. JOHNS WOOD HIGH STREET
LONDON NW8 7NH

TEL: 01 586 3514
FAX: 01 586 6030

Client

Job Title
KARAOKE

TP8905854

LONDON BOROUGH OF CAMDEN
TOWN AND COUNTRY PLANNING ACTS
12 JUL 1990
PLANS NOT APPROVED
ON BEHALF OF THE COUNCIL

LONDON BOROUGH OF CAMDEN
TOWN AND COUNTRY PLANNING ACTS
12 JUL 1990
PLANS NOT APPROVED
ON BEHALF OF THE COUNCIL

Drawing Title
FLOOR PLANS

Scale
1:50

Date 21.11.89 Drawn by *[Signature]*

Drg. No. AR 2032 / 0002. Rev.