



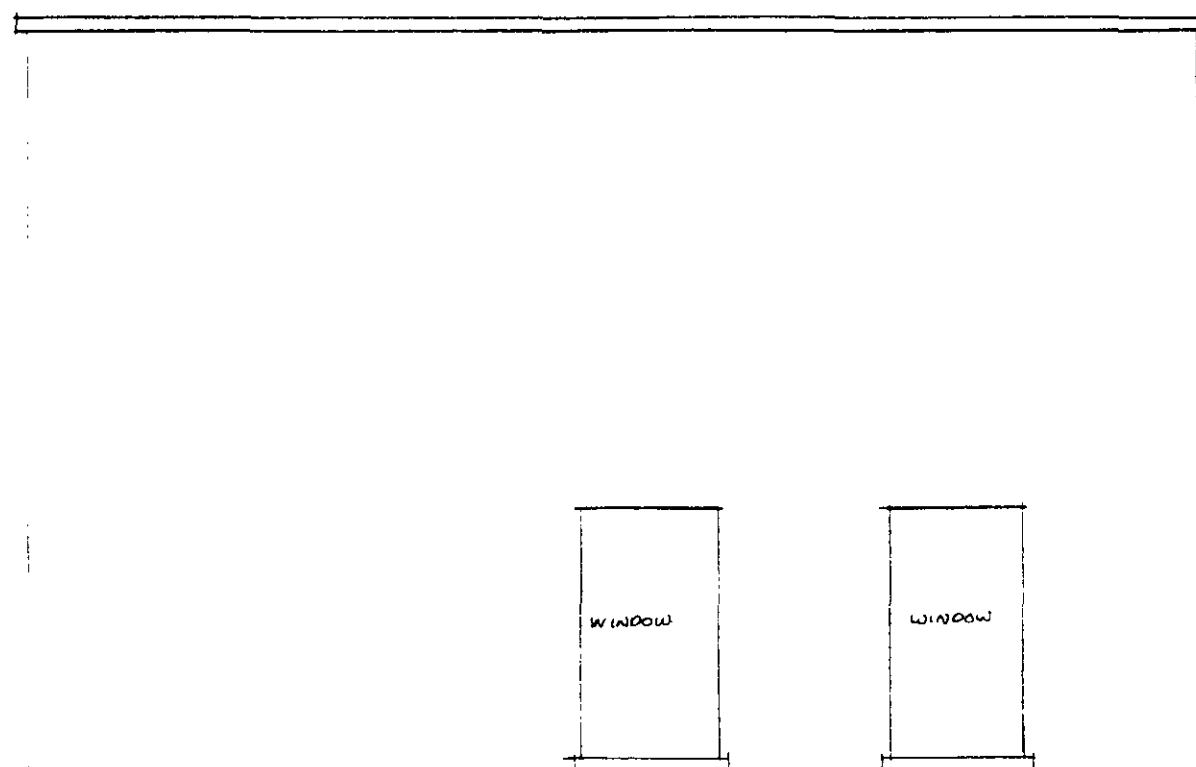

ELEVATION FLANK WALL 98 HIGHGATE ROAD

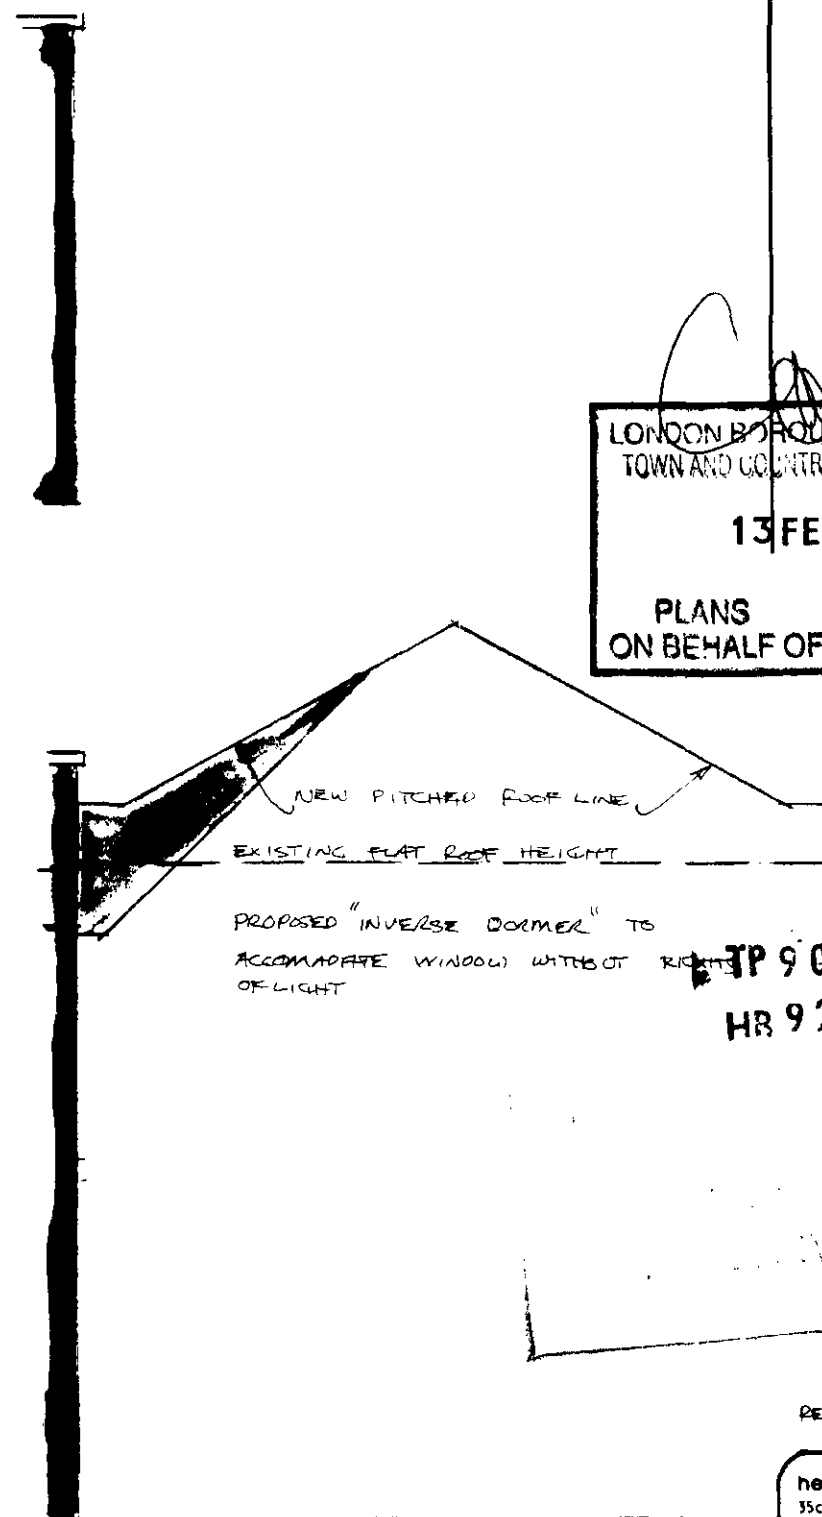

SECTION EXISTING FLAT ROOF & PROPOSED PITCHED ROOF

LONDON BOROUGH OF CAMDEN
TOWN AND COUNTRY PLANNING ACTS
13 FEB 1992
PLANS APPROVED
ON BEHALF OF THE COUNCIL

TP 9003583 R5
HR 9260001

REV A 29.1.92 DOTTED WINDOW
MOVED + NEW

heffernan & associates architects
35a pond street
hampstead
london nw3 2pn
tel 01 794 0921

Job
96A + 98A 11 CHURCH RD
LONDON NWE
drawing

FLANK WALL 98 + ROOF
98A

scale 1:50 date JAN 92
job no 887 drawing no 381/D/106A



heffernan & associates architects
 35a bond street
 hamstead
 london nw3 2pn
 tel 01 794 0921

job
 96A 98A HIGHGATE RD
 LONDON NW5
 drawing

STREET ELEVATION

scale	date
1:100	AUG '91
job no	drawing no
381	381 / D1



NOTES

MATERIALS

WALLS: RENDER, PAINTED WHITE, SAVED RENDER
 CHIMNEYS TO MATCH ROOFS
 WINDOWS: SLIP SECTION POWDER COATED ALUMINUM
 CASUALS: SLIP SECTION POWDER COATED ALUMINUM
 CHIMNEYS: PAVED CONCRETE
 ROOF: SLATES + PATENT CLAYING
 PLANT ROOMS: ASPHALT + ROOFGLASS
 RAILING: RILD STEEL PAINTED BLACK
 GATES

TP900350315

REVISIONS:


A 17/12/91 GATES & GRILLES ALTERED, 10' F.
 WINDOWS ENLARGED & GLAZING
 BAR ADDED.

heffernan & associates architects
 35a pond street
 hampstead
 london nw3 2pn
 tel 01 794 0921


Job
 96A & 98A HIGHGATE ROAD NW5

drawing
 PROPOSED STREET ELEVATION


scale 1:50 date OCT '91
 job no 381 drawing no 381/D/101

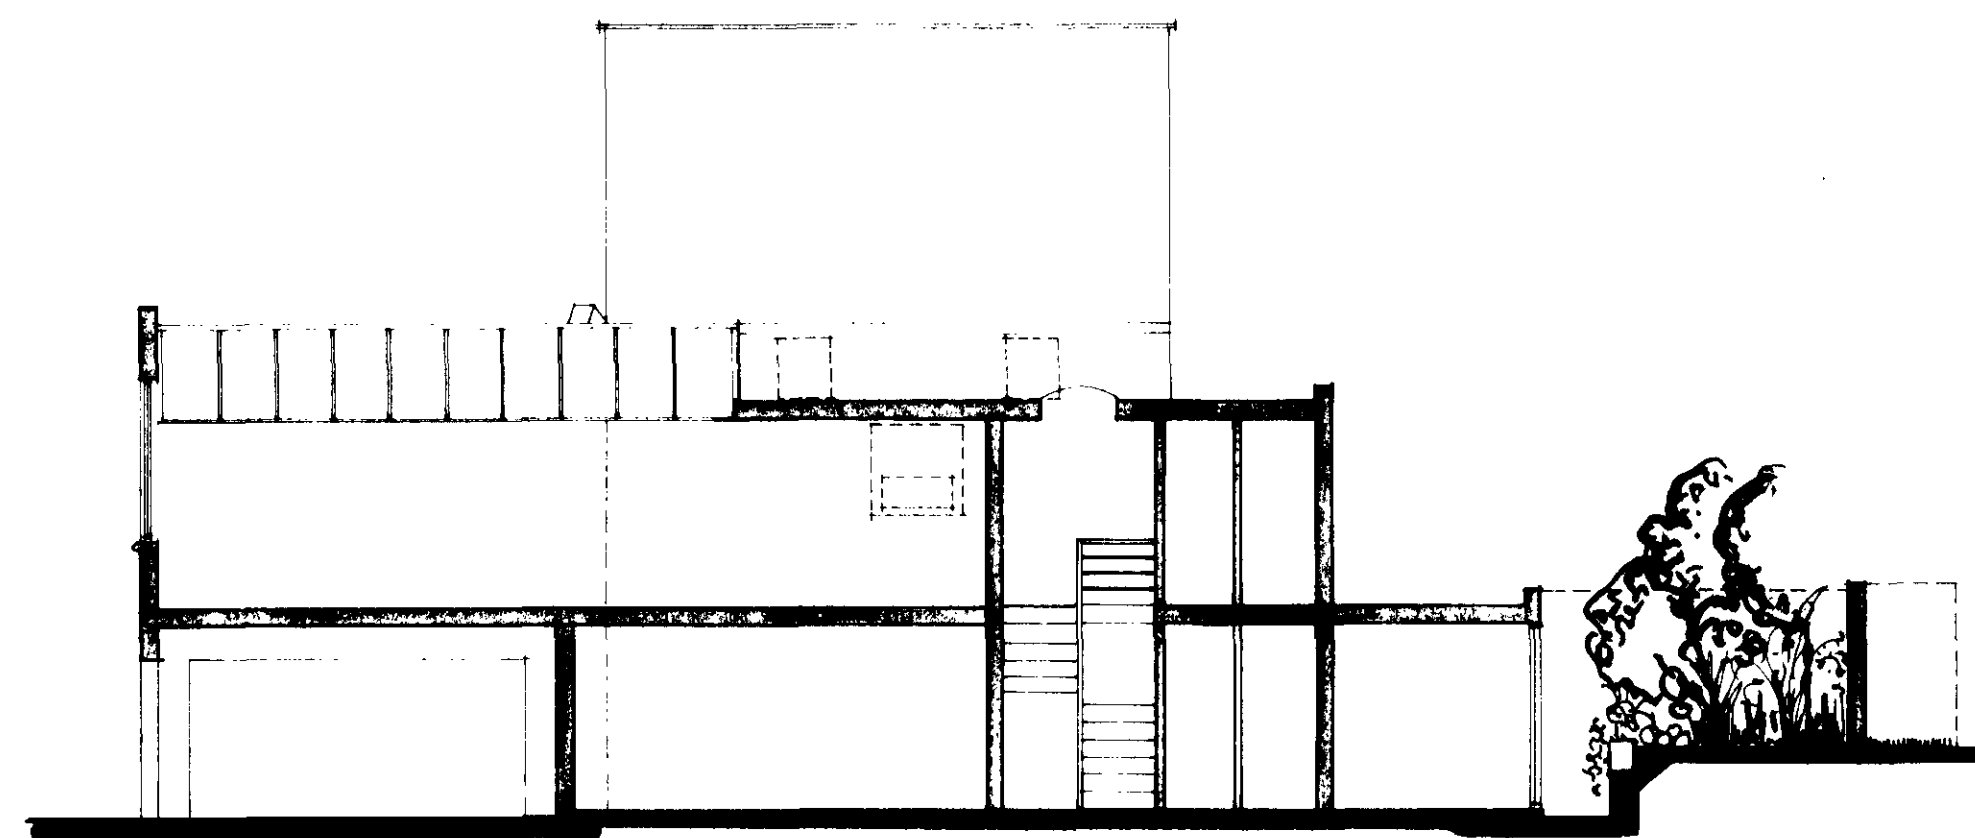


SECTION A-A

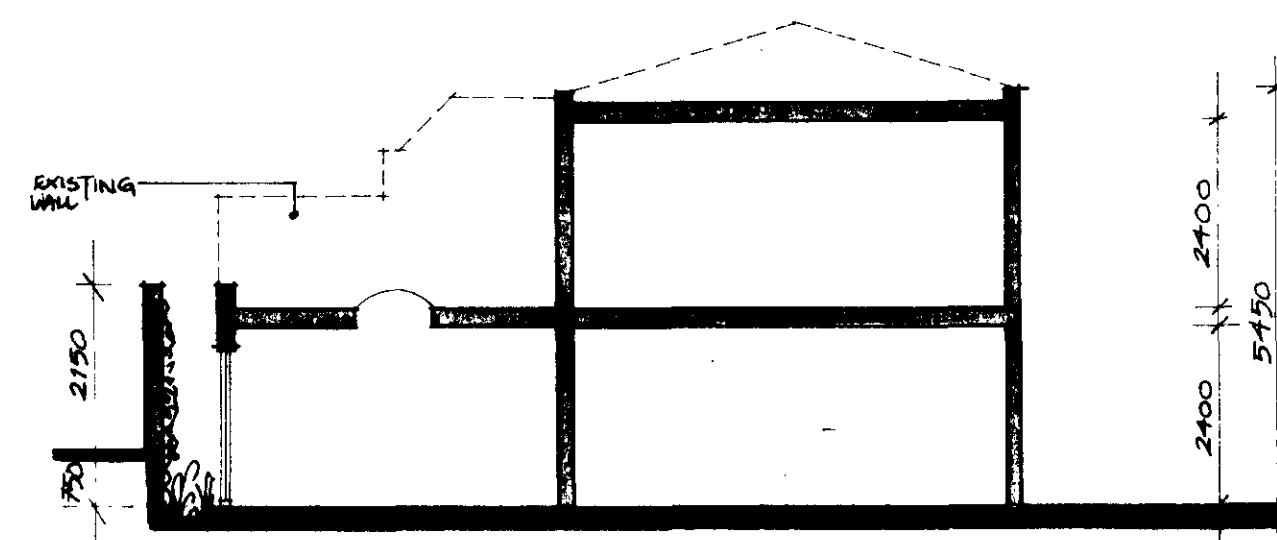

SECTION B-B

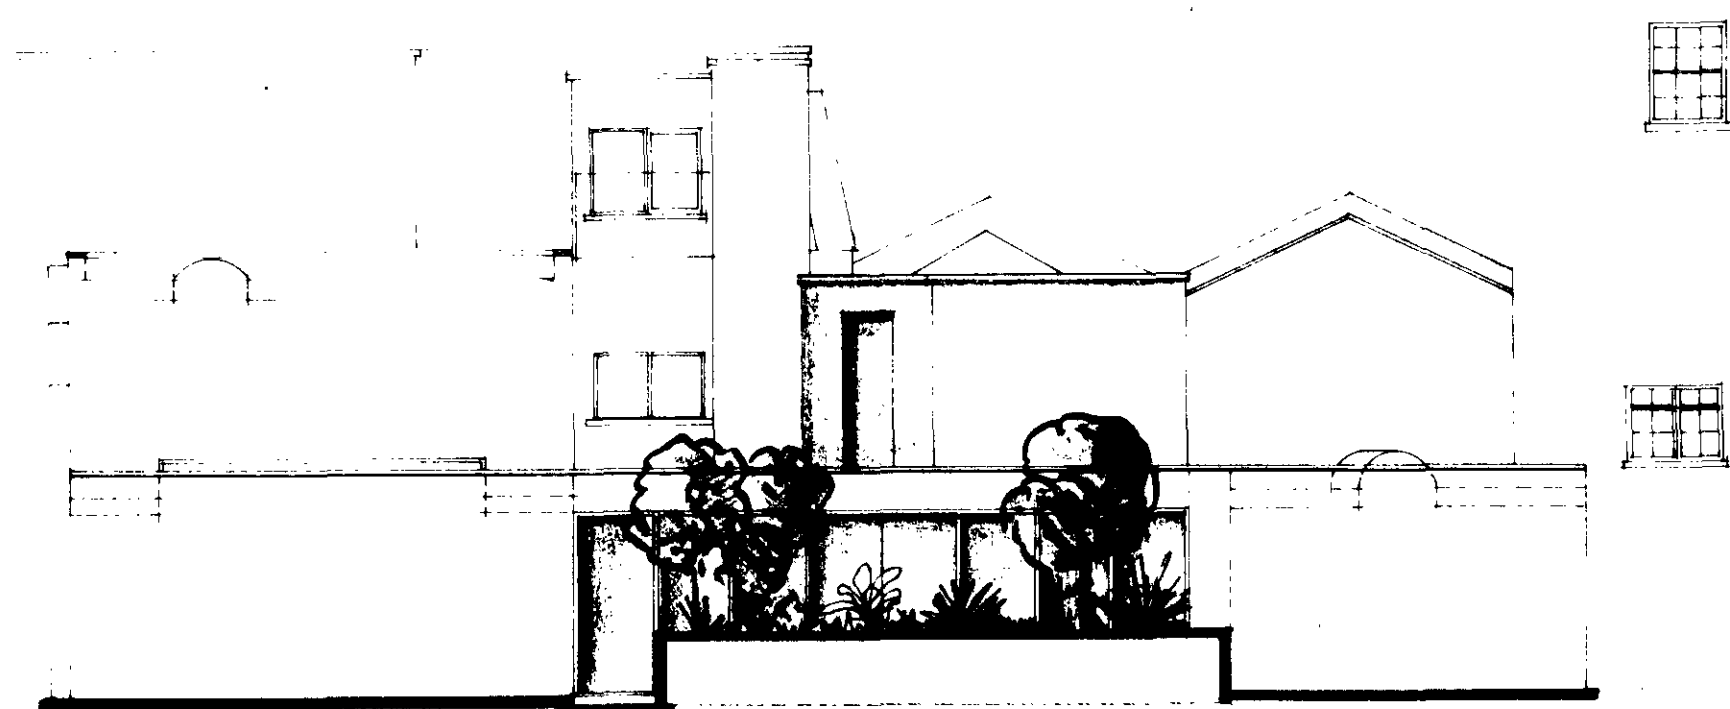


REAR ELEVATION

 

PERSPECTIVE - not to scale

A.14.10 91 SECTIONS + REAR ELEVATION
AMENDED

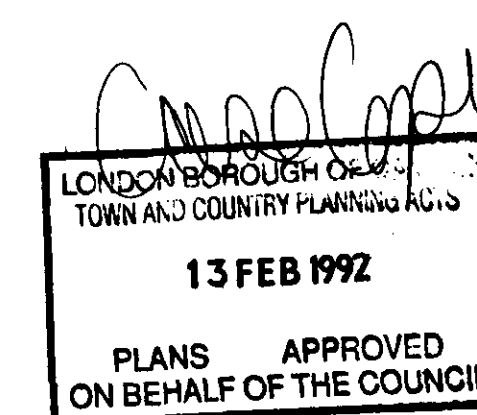

HB9260001

TP9003583 R5




heffernan & associates architects
35a pond street
hampstead
london nw3 2pn
tel 01 794 0921

Job
96a 98a HIGHGATE ROAD
LONDON NW5

drawing
SECTIONS - REAR ELEVATION -
PERSPECTIVE -

scale	date
1:100	OCT '91
job no	drawing no
381	381/D/9A

D. 14.10.91 VEHICULAR ENTRANCE RELOCATED + R/F
PLAN AMENDED.
SECTIONS ON DWG. NO 381/01
E 17.12.91 CIRCULARS REDUCED IN WIDTH OTHER MINOR
ALTERATIONS TO ACCORD WITH PLANNERS

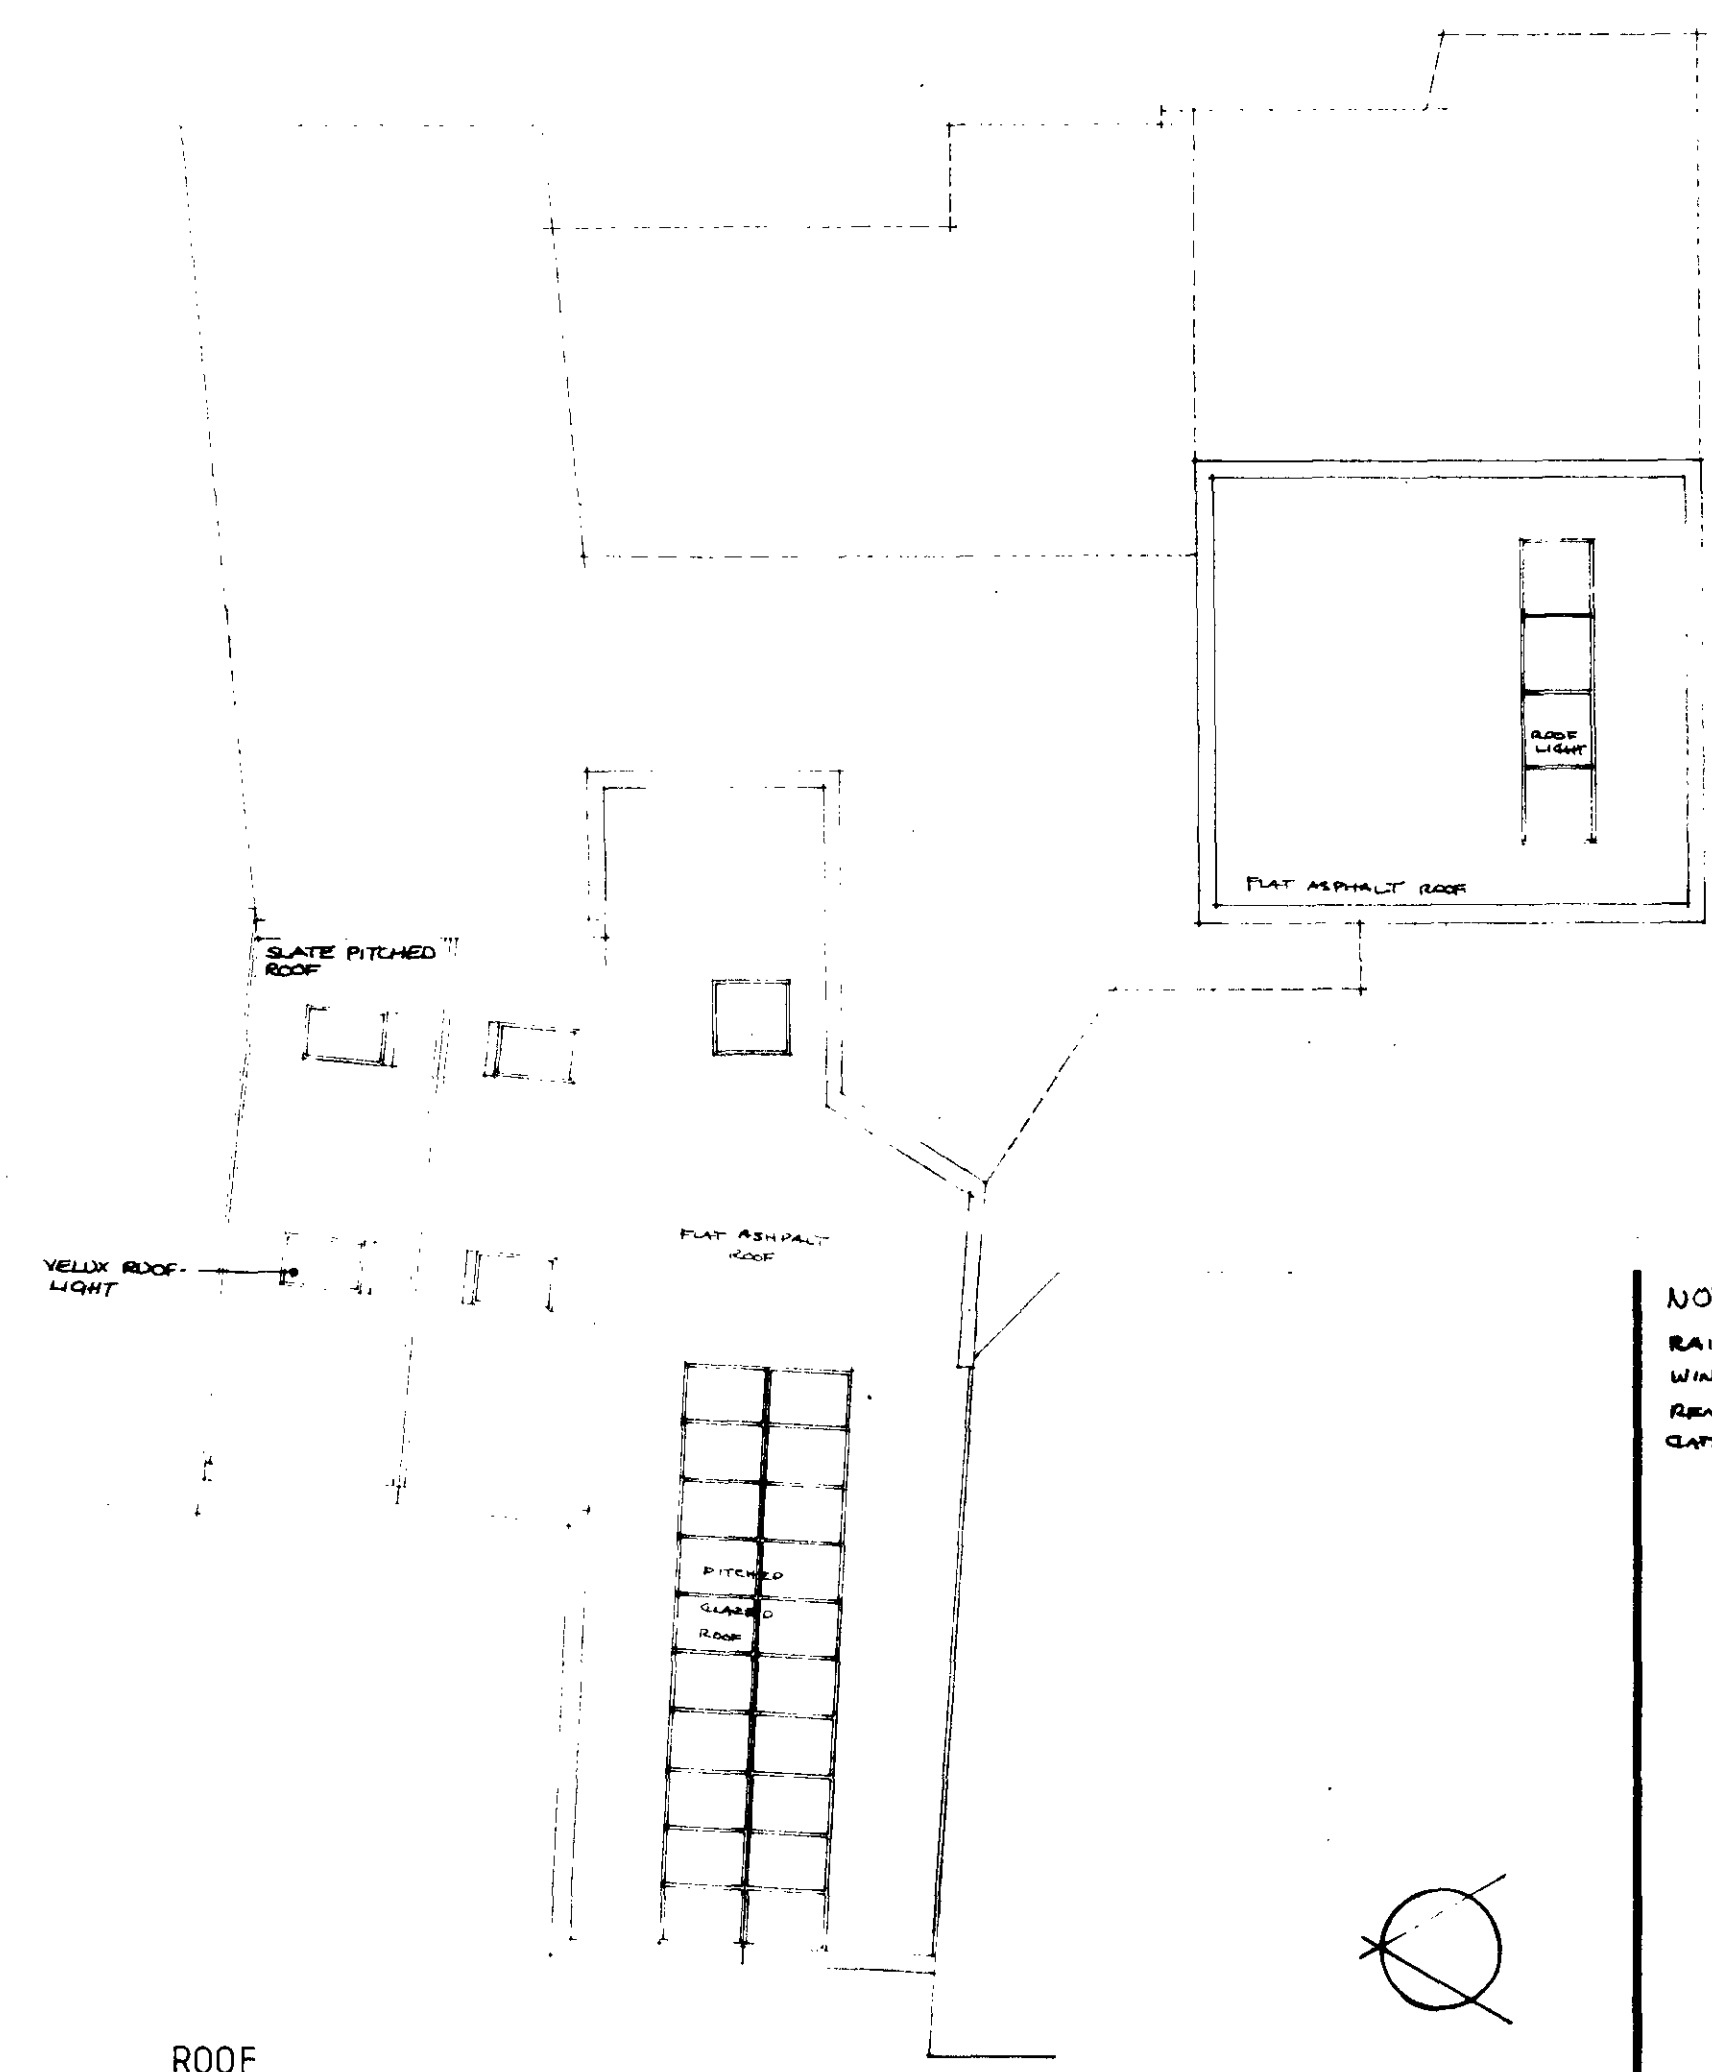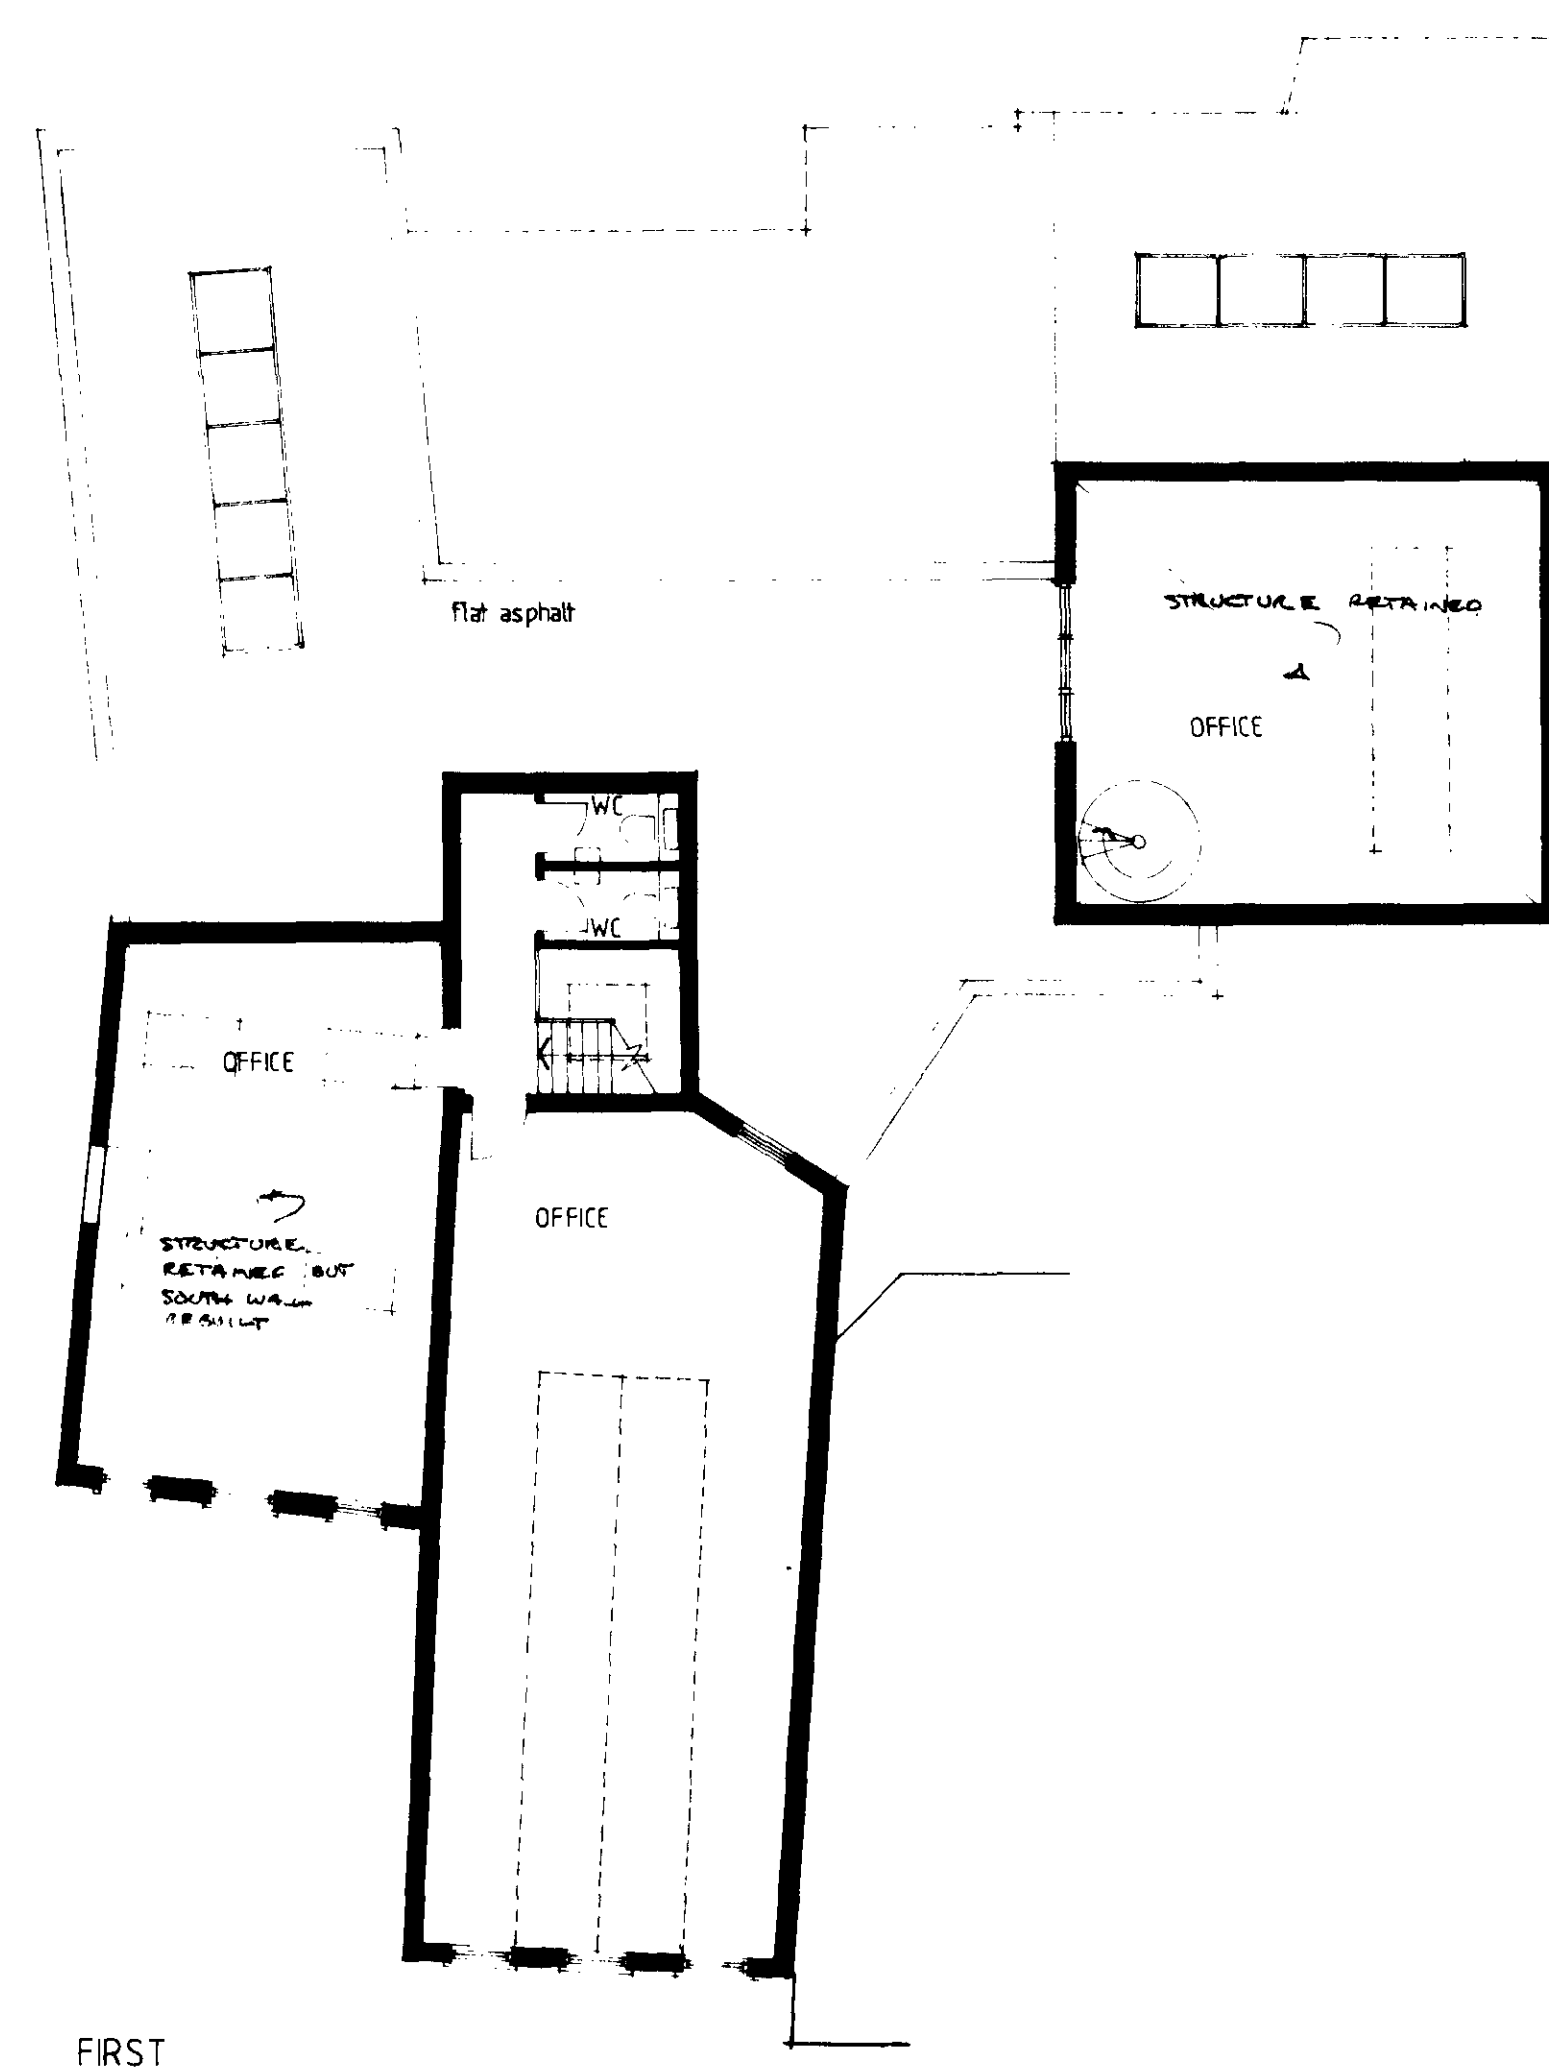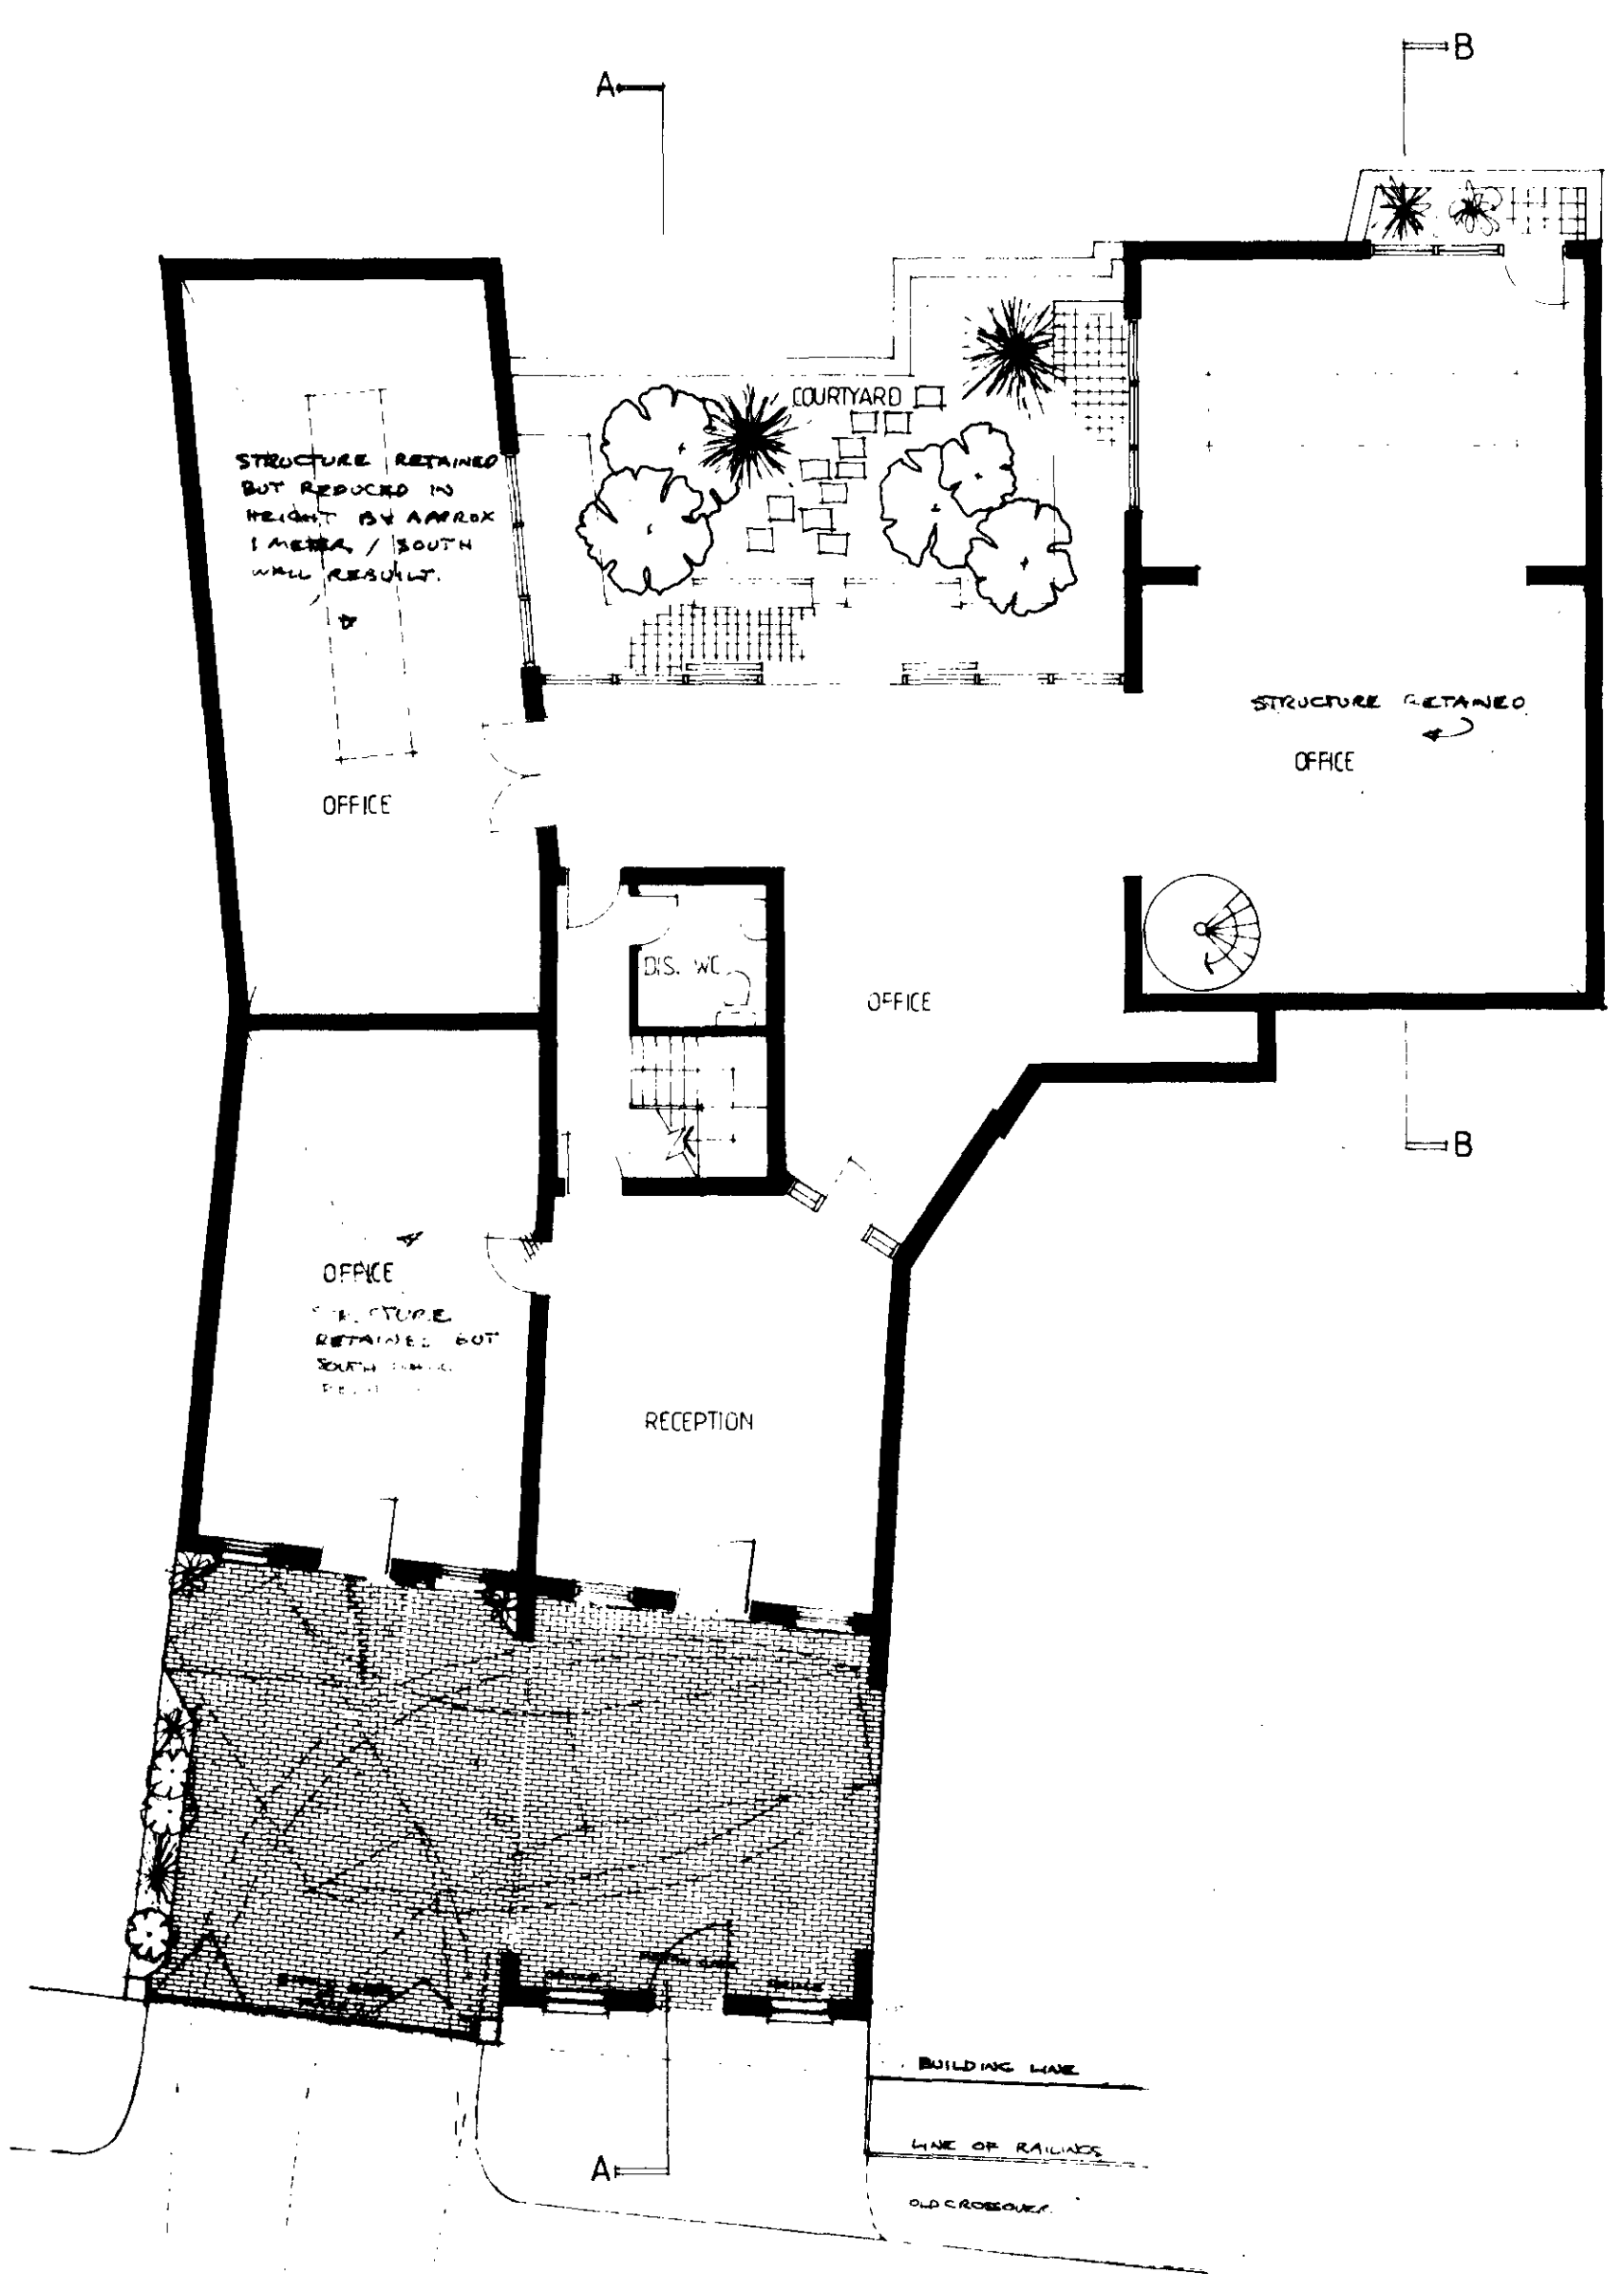

NOTES
RAILINGS: DARK GREY METAL 50mm x 6mm SECTIONS
WINDOWS: LIGHT GREY
RENDER: SORT PEACH
GATES: DARK GREY METAL

Carol Lopez
LONDON BOROUGH OF CARKEN
TOWN AND COUNTRY PLANNING ACTS
13 FEB 1992
PLANS APPROVED
ON BEHALF OF THE COUNCIL

H89260001
TP900358315

heffernan & associates architects
35a pond street
hampstead
london nw3 2pn
tel 01 794 0921

Job
96a / 98a HIGHGATE ROAD
LONDON NW5

drawing
PROPOSED PLANS

scale 1:100 date OCT '91
job no 381 drawing no 381/D/8E

GROUND

FIRST

ROOF