


TP9005043 R1

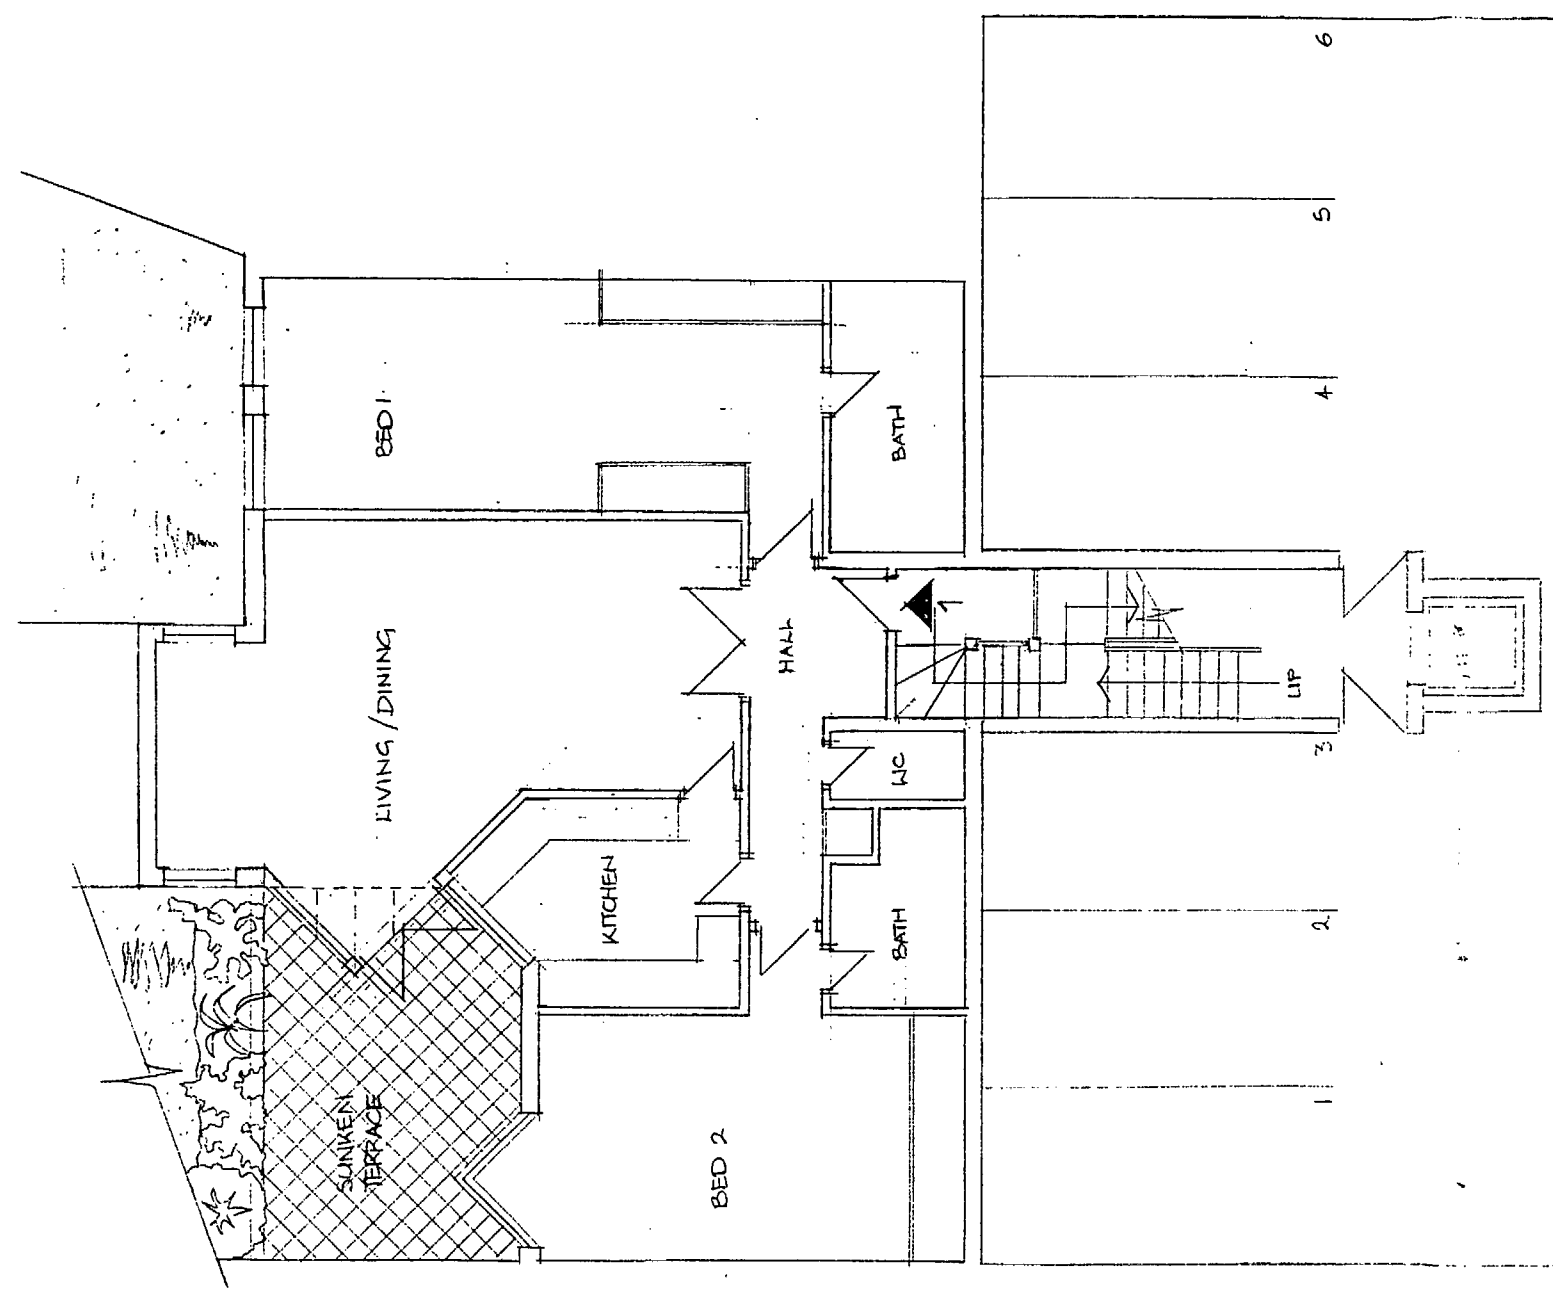

LONDON BOROUGH OF CAMDEN
TOWN AND COUNTRY PLANNING ACTS
12 FEB 1991
PLANS ~~NOT~~ APPROVED
ON BEHALF OF THE COUNCIL



GAVIN CHARLTON BROWN

Chartered Architects and Designers The Old Chapel Shepherd's Walk London NW3 5UE 01-794-1234

14 LINDFIELD GARDENS, LONDON NW3

LOWER GROUND FLOOR PLAN

PLANNING DRUG 338/AP2/1A


Date NOV. 1989 Scale 1:100 This drawing is copyright Revisions

LONDON BOROUGH OF CAMDEN
TOWN AND COUNTRY PLANNING ACTS
01 NOV 1996
PLANS APPROVED
ON BEHALF OF THE COUNCIL

LONDON BOROUGH OF CAMDEN
PLANNING AND TRANSPORT
DEPARTMENT
14 SEP 1990
RECEIVED

TP 9005043 R1

1 TP

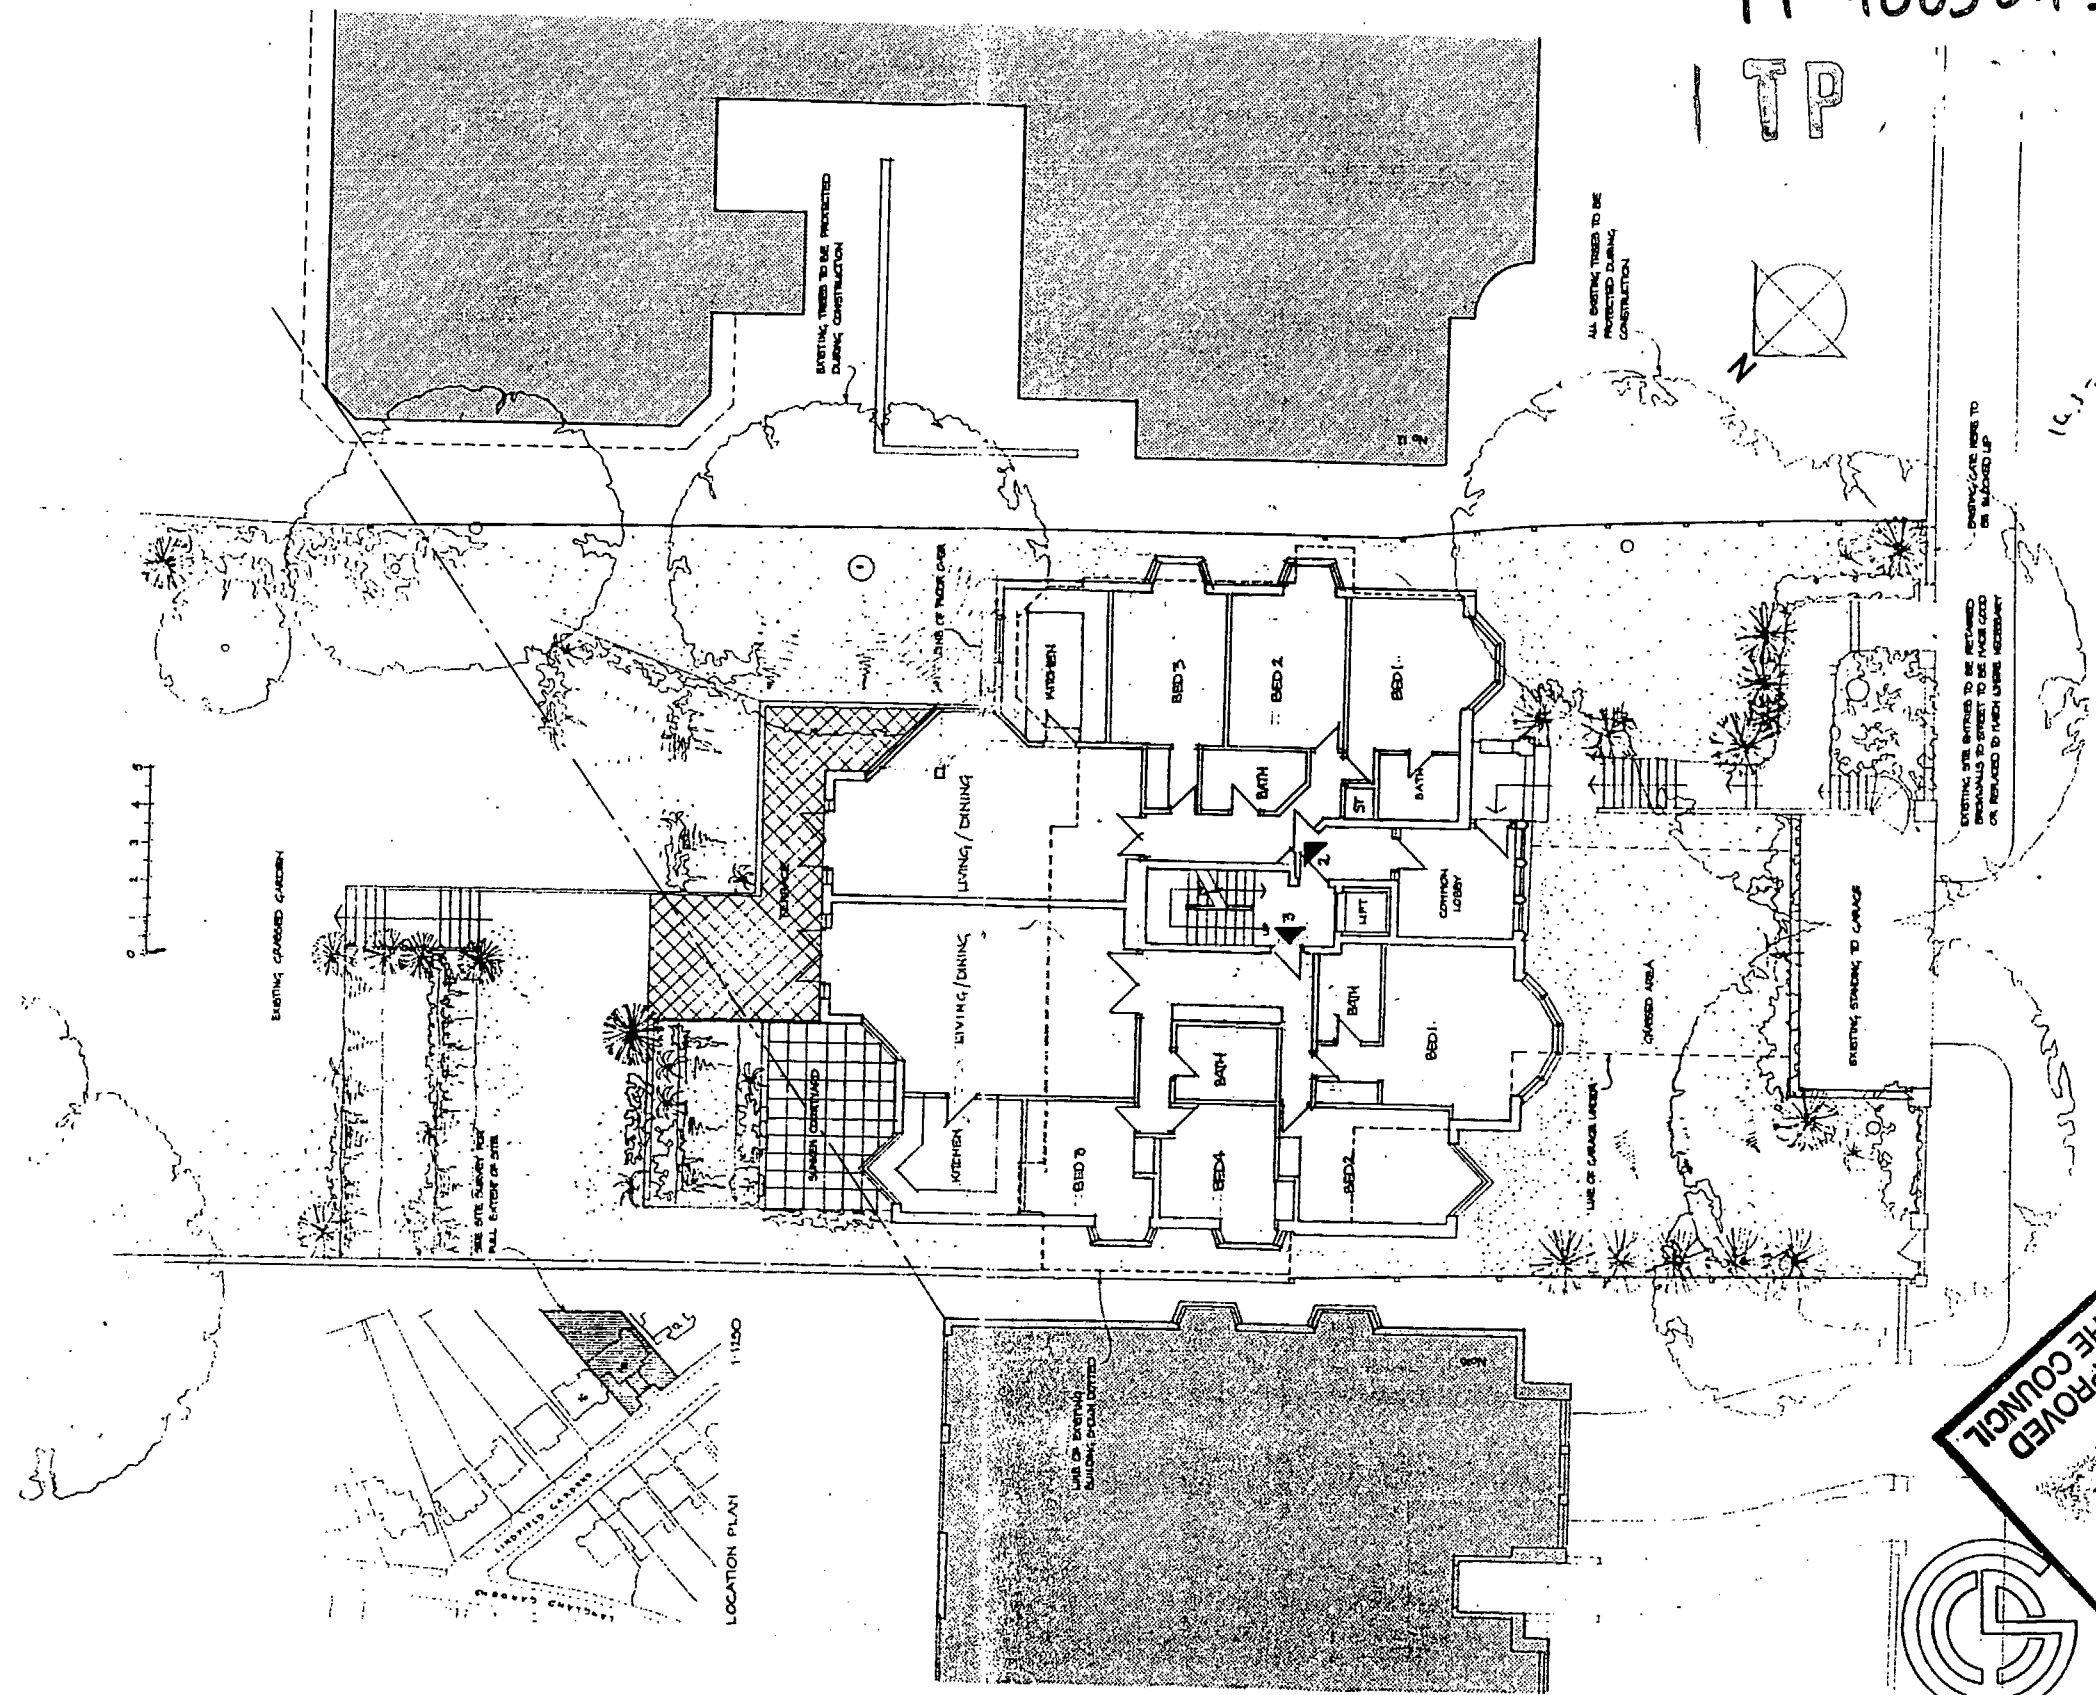

PLANS NOT APPROVED
ON BEHALF OF THE COUNCIL
12 FEB 1991
LONDON BOROUGH OF CAMDEN
TOWN AND COUNTRY PLANNING ACTS



GAVIN CHARLTON BROWN



Chartered Architects and Designers The Old Chapel Shepherd's Walk London NW3 5UE 01-794-6302

14 LINDFIELD GARDENS, LONDON NW3

GROUND FLOOR PLAN

PLANNING DRAWING 338/AP2/2 A

TP9 0 0 5 0 43 R1

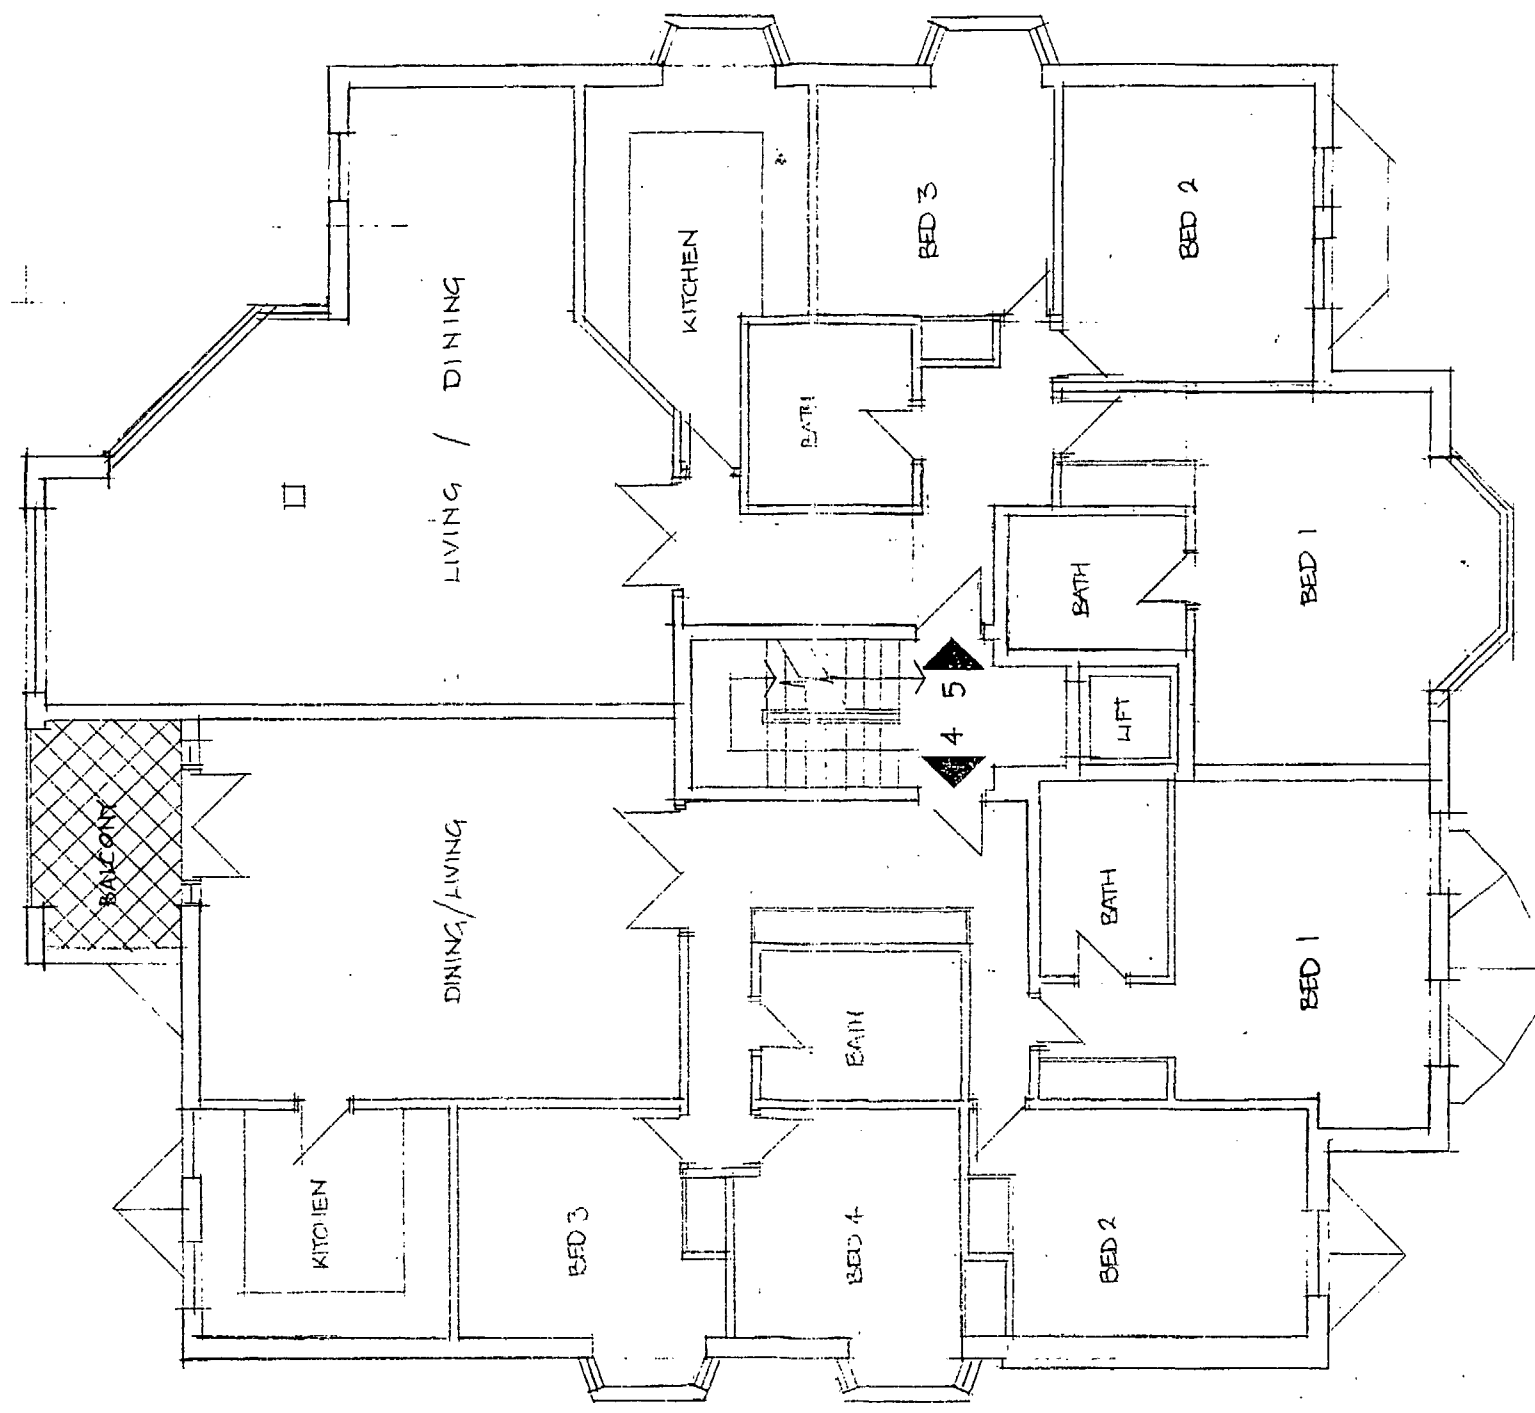 

LONDON BOROUGH OF CAMDEN
TOWN AND COUNTRY PLANNING ACTS
01 NOV 1996
PLANS APPROVED
ON BEHALF OF THE COUNCIL

LONDON BOROUGH OF CAMDEN
TOWN AND COUNTRY PLANNING ACTS
12 FEB 1991
PLANS ~~NOT APPROVED~~ APPROVED
ON BEHALF OF THE COUNCIL




GAVIN CHARLTON BROWN

Chartered Architects and Designers The Old Chapel Shepherd's Walk London NW3 5UE 01-794-1234
14 LINDFIELD GARDENS, LONDON NW3

FIRST FLOOR PLAN

PLANNING DRAW 338/AP2/3A

Date NOV. 1989 Scale 1:100 This drawing is copyright Revisions

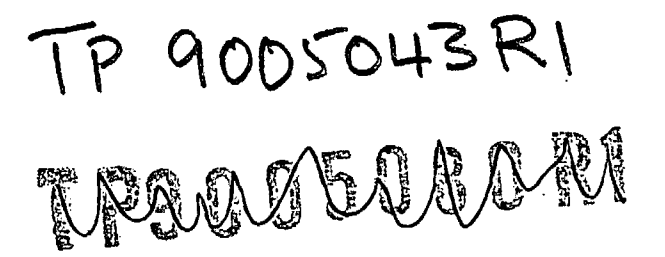

THE COUNCIL


LONDON BOROUGH OF CAMDEN
TOWN AND COUNTRY PLANNING ACTS

12 FEB 1991

PLANS NOT APPROVED
ON BEHALF OF THE COUNCIL



Date **NOV. 1987** Scale **1:100** This drawing is copyright **1987** Revisions

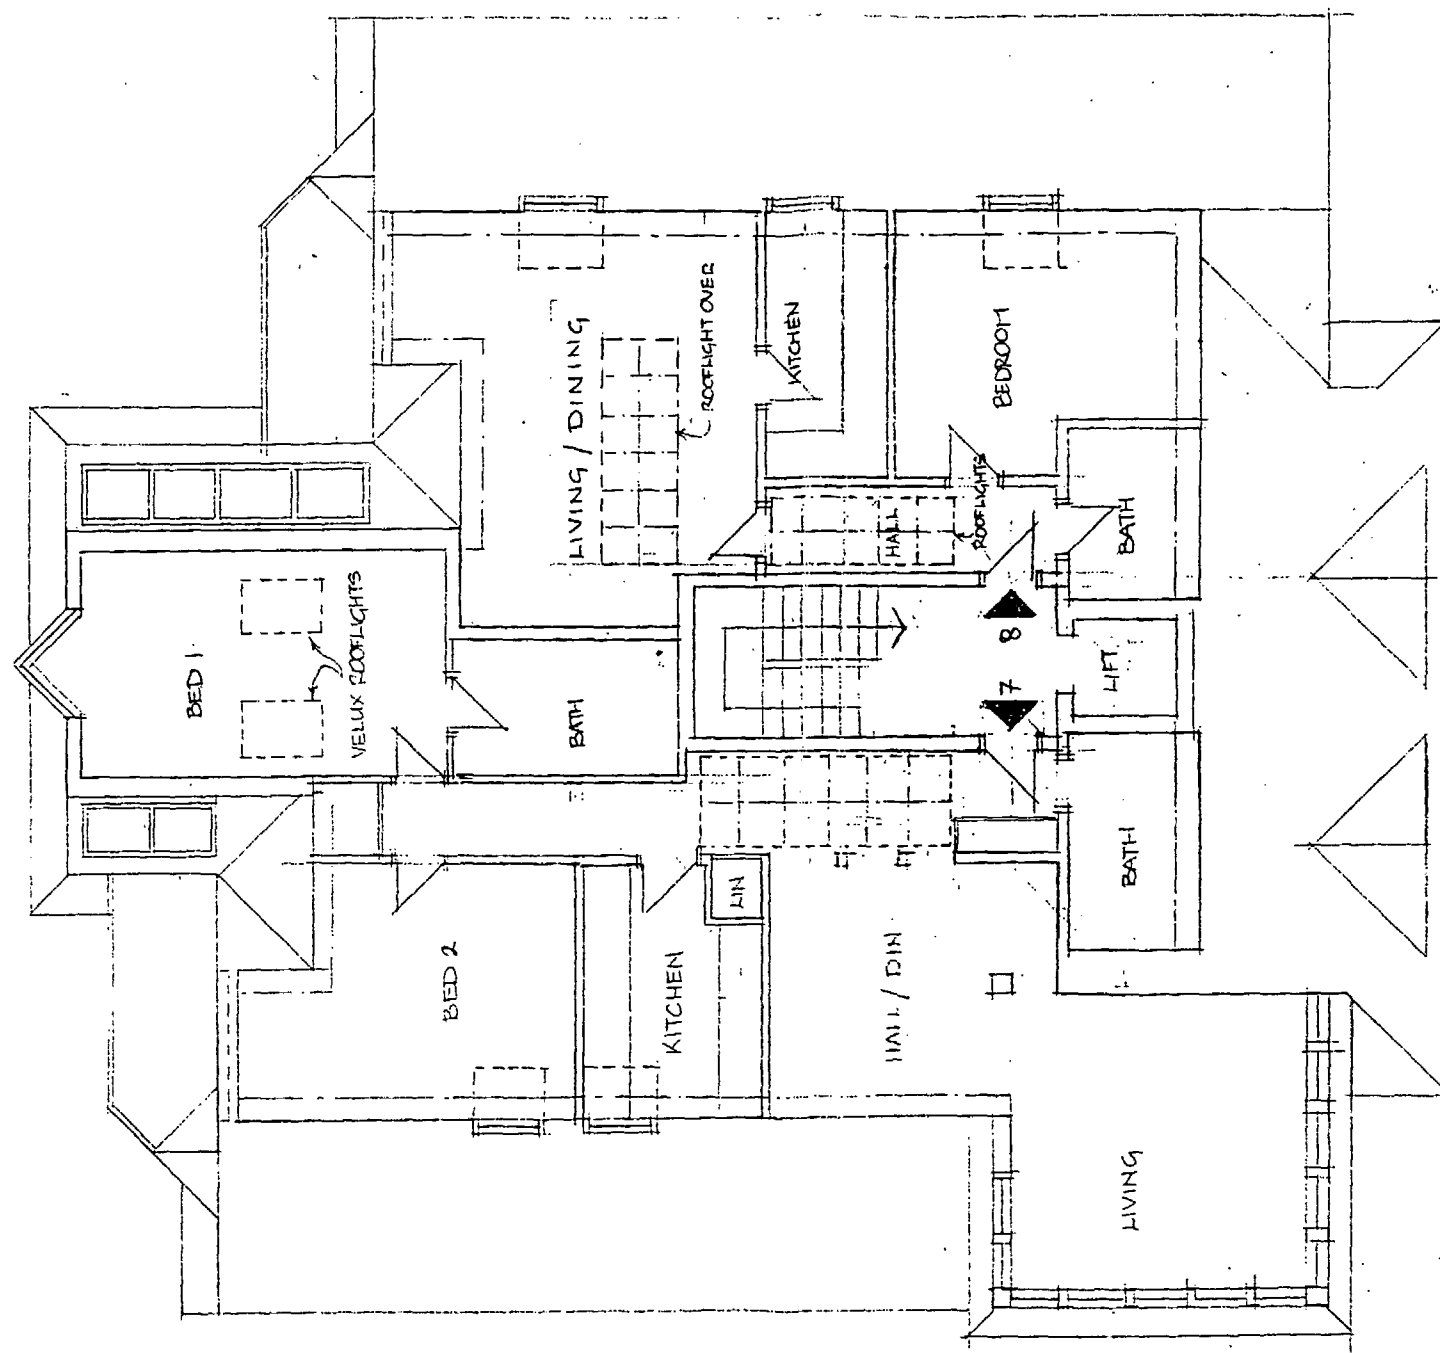

LONDON BOROUGH OF CAMDEN
TOWN AND COUNTRY PLANNING ACTS
01 NOV 1996
PLANS APPROVED
ON BEHALF OF THE COUNCIL

TP 9005043 R1

~~TP 9005043 R1~~

LONDON BOROUGH OF CAMDEN
TOWN AND COUNTRY PLANNING ACTS
12 FEB 1991
PLANS NOT APPROVED
ON BEHALF OF THE COUNCIL



GAVIN CHARLTON BROWN


Chartered Architects and Designers The Old Chapel Shepherd's Walk London NW3 5UE 01-794-1234

14 LINDFIELD GARDENS, LONDON NW3

THIRD FLOOR PLAN

PLANNING DRAW 338/AP2/5 A

Date NOV. 1989 Scale 1:100 This drawing is copyright Revisions

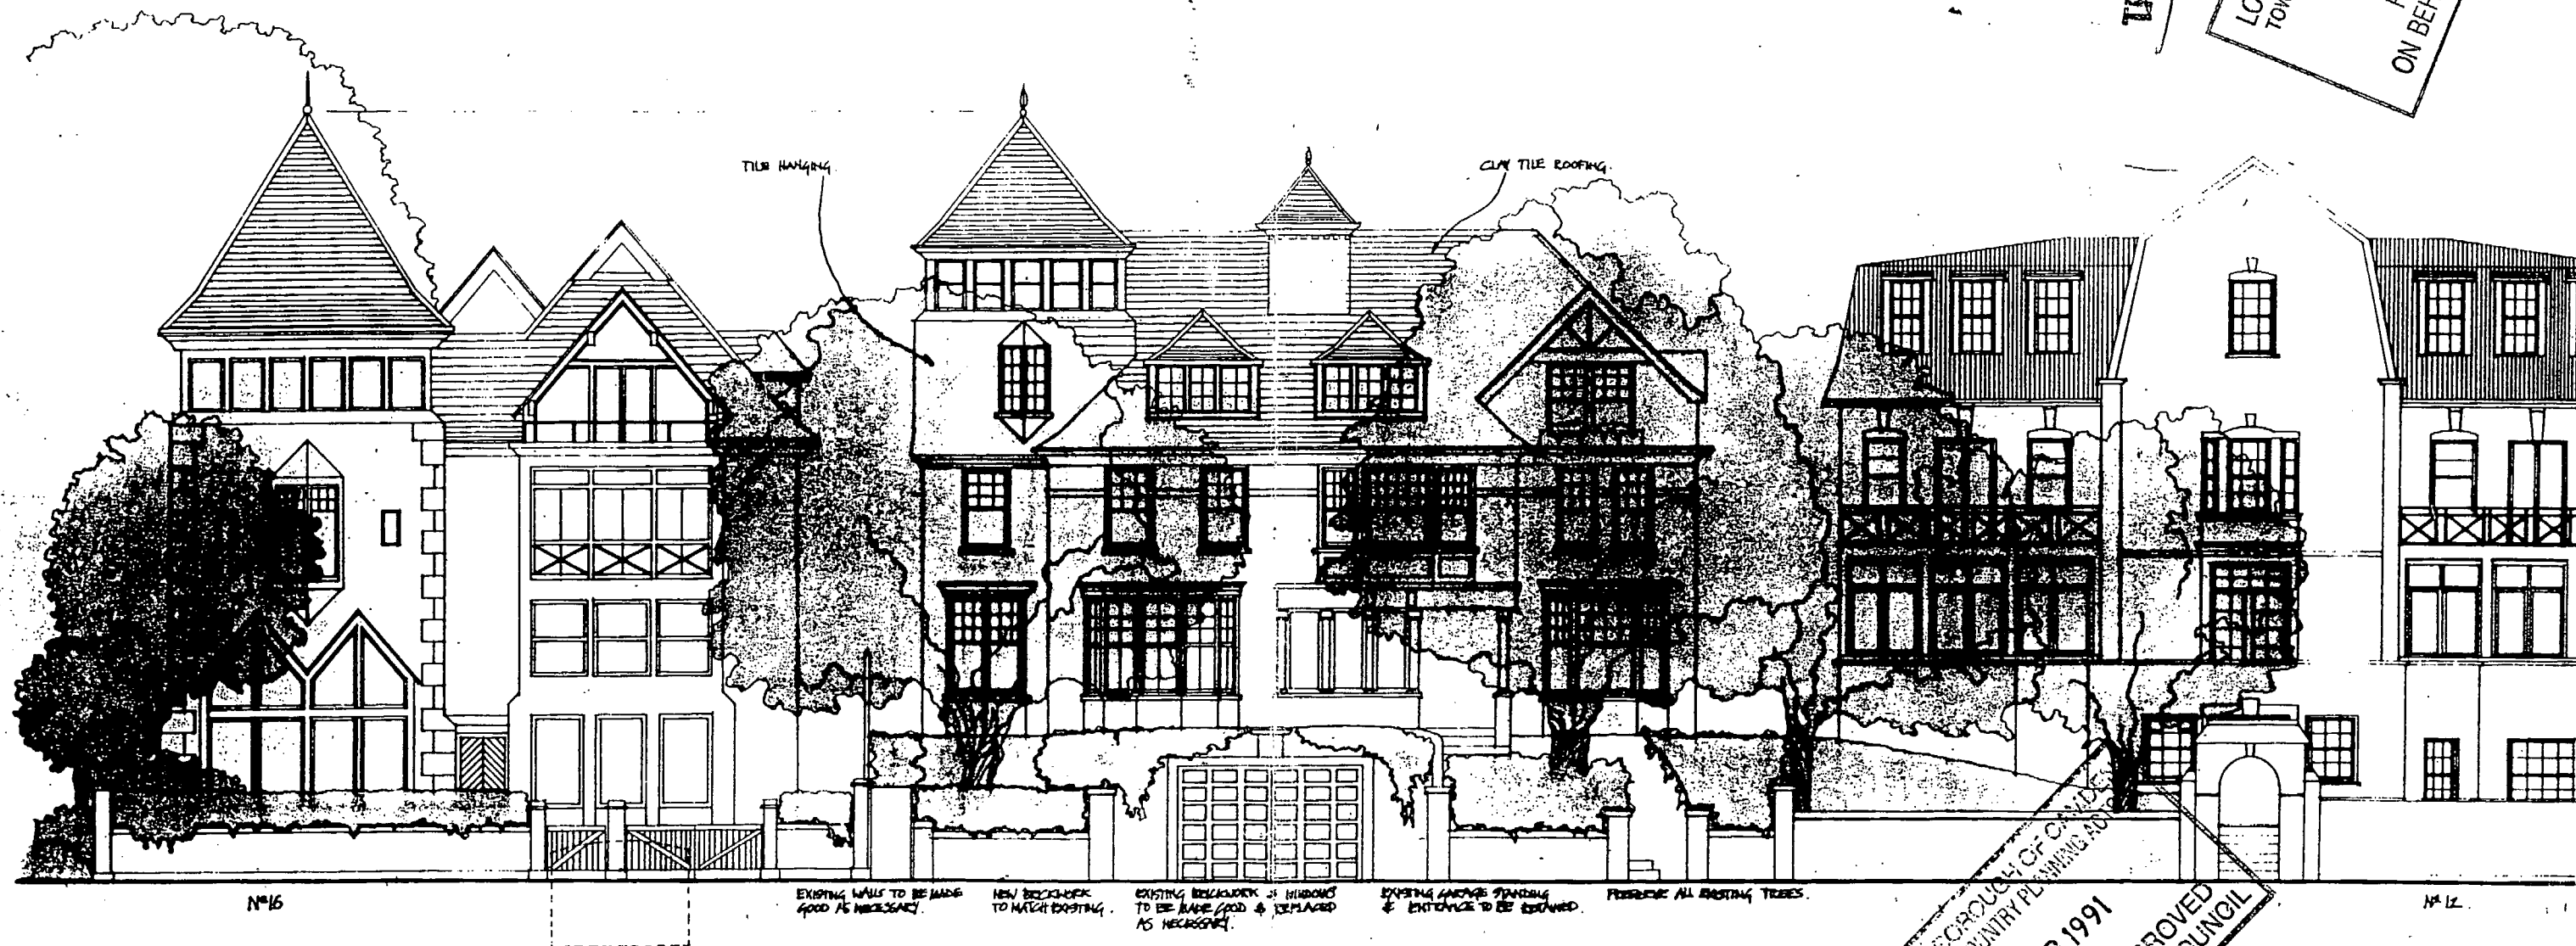

TP 900504321

TP 900504321

LONDON BOROUGH OF CAMDEN
TOWN AND COUNTRY PLANNING ACTS
01 NOV 1996
PLANS APPROVED
ON BEHALF OF THE COUNCIL

LONDON BOROUGH OF CAMDEN
TOWN AND COUNTRY PLANNING ACTS
12 FEB 1991
PLANS NOT APPROVED
ON BEHALF OF THE COUNCIL
LONDON BOROUGH OF CAMDEN
PLANNING AND TRANSPORT
DEPARTMENT
21 DEC 1989
RECEIVED

GAVIN CHARLTON BROWN

Chartered Architects and Designers The Old Chapel Shepherd's Walk London NW3 5UE 01-794-6302

14 LINDFIELD GARDENS, LONDON NW3

FRONT ELEVATION:

PLANNING DRAWING 338/AP2/7

1:150

0 1 2 3 4 5


TP 9005043

TP 9005080

LONDON BOROUGH OF CAMDEN
TOWN AND COUNTRY PLANNING ACTS
01 NOV 1996
PLANS APPROVED
ON BEHALF OF THE COUNCIL



LONDON BOROUGH OF CAMDEN
TOWN AND COUNTRY PLANNING ACTS
12 FEB 1991
PLANS NOT APPROVED
ON BEHALF OF THE COUNCIL

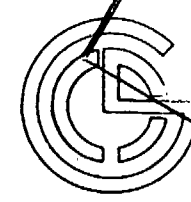

LONDON BOROUGH OF CAMDEN
TRANSPORT
DEPARTMENT
21 DEC 1989
RECEIVED


GAVIN CHARLTON BROWN

Chartered Architects and Designers The Old Chapel Shepherd's Walk London NW3 5UE 01794-6302

14 LINDFIELD GARDENS, LONDON, NW3.

REAR ELEVATION.


PLANNING DRAWING 338/AP2/8

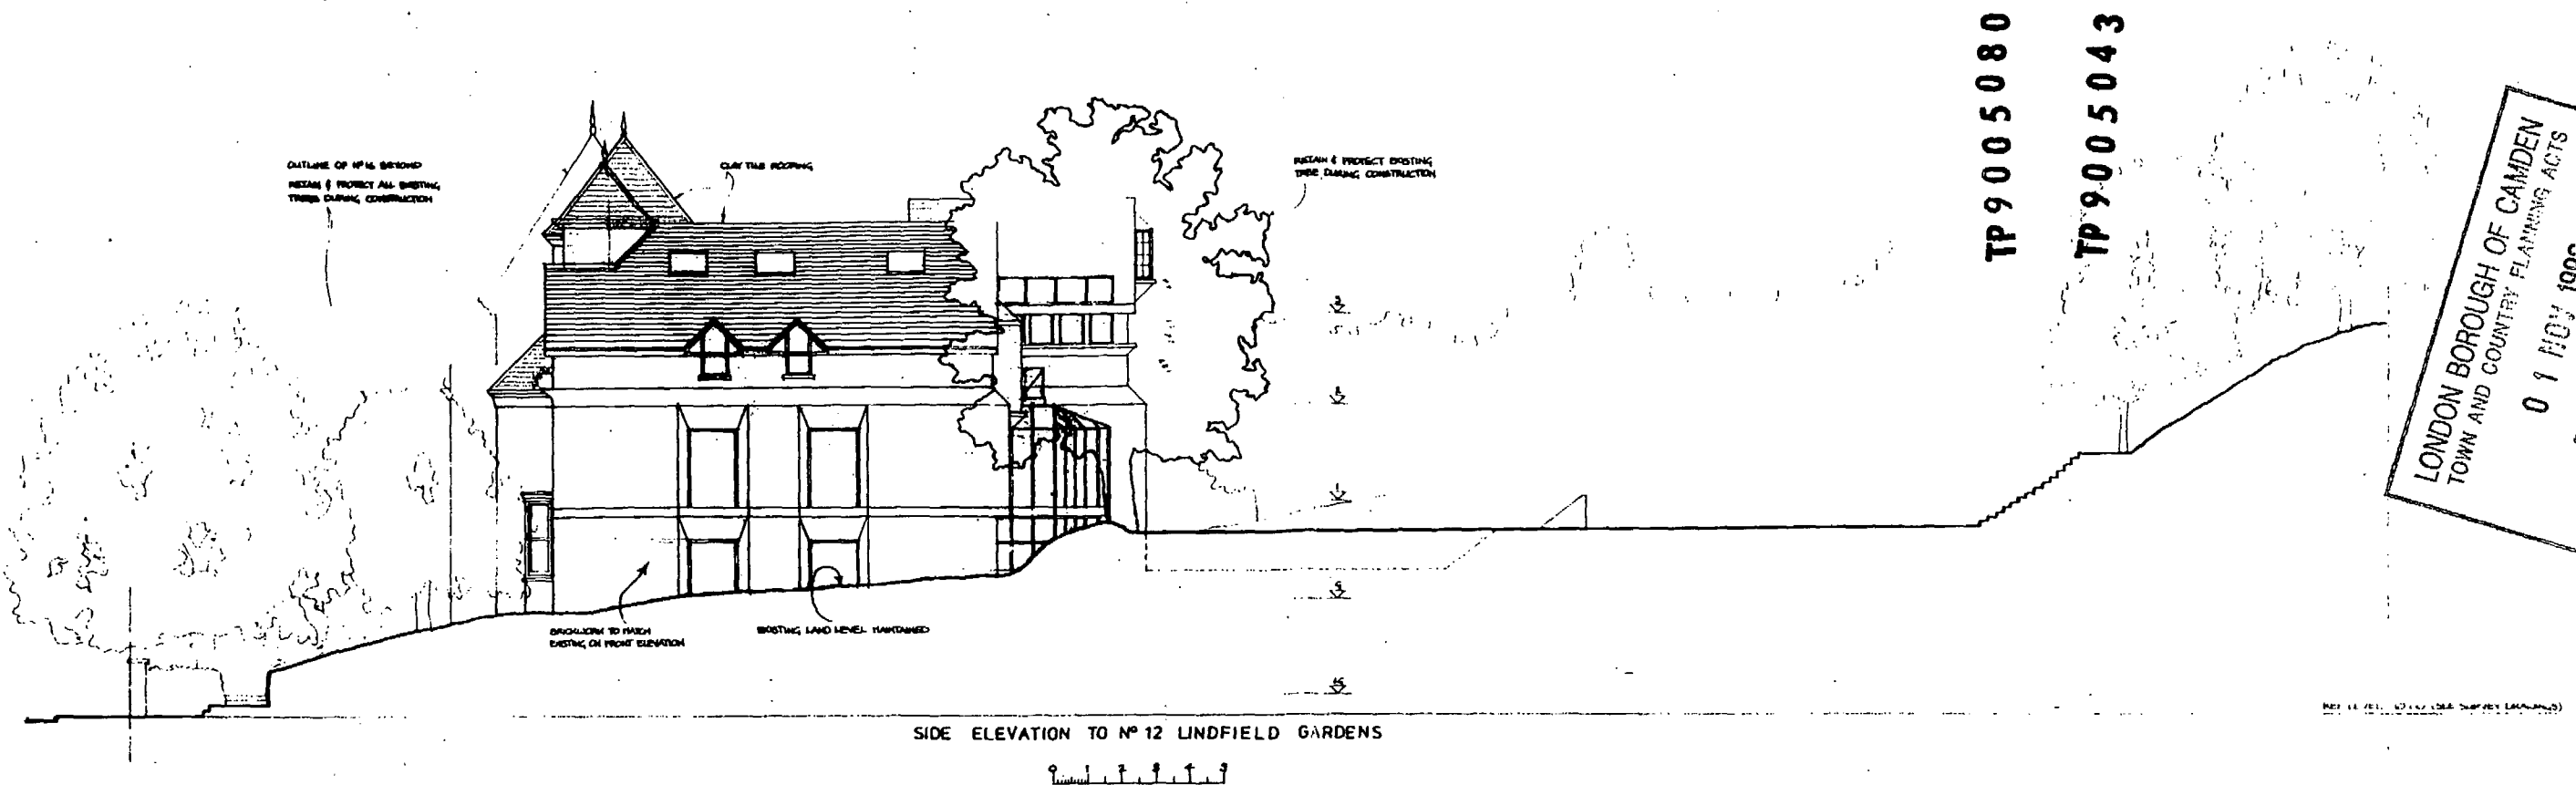

TP9005080

TP9005043

LONDON BOROUGH OF CAMDEN
TOWN AND COUNTRY PLANNING ACTS
01 NOV 1996
PLANS APPROVED
ON BEHALF OF THE COUNCIL

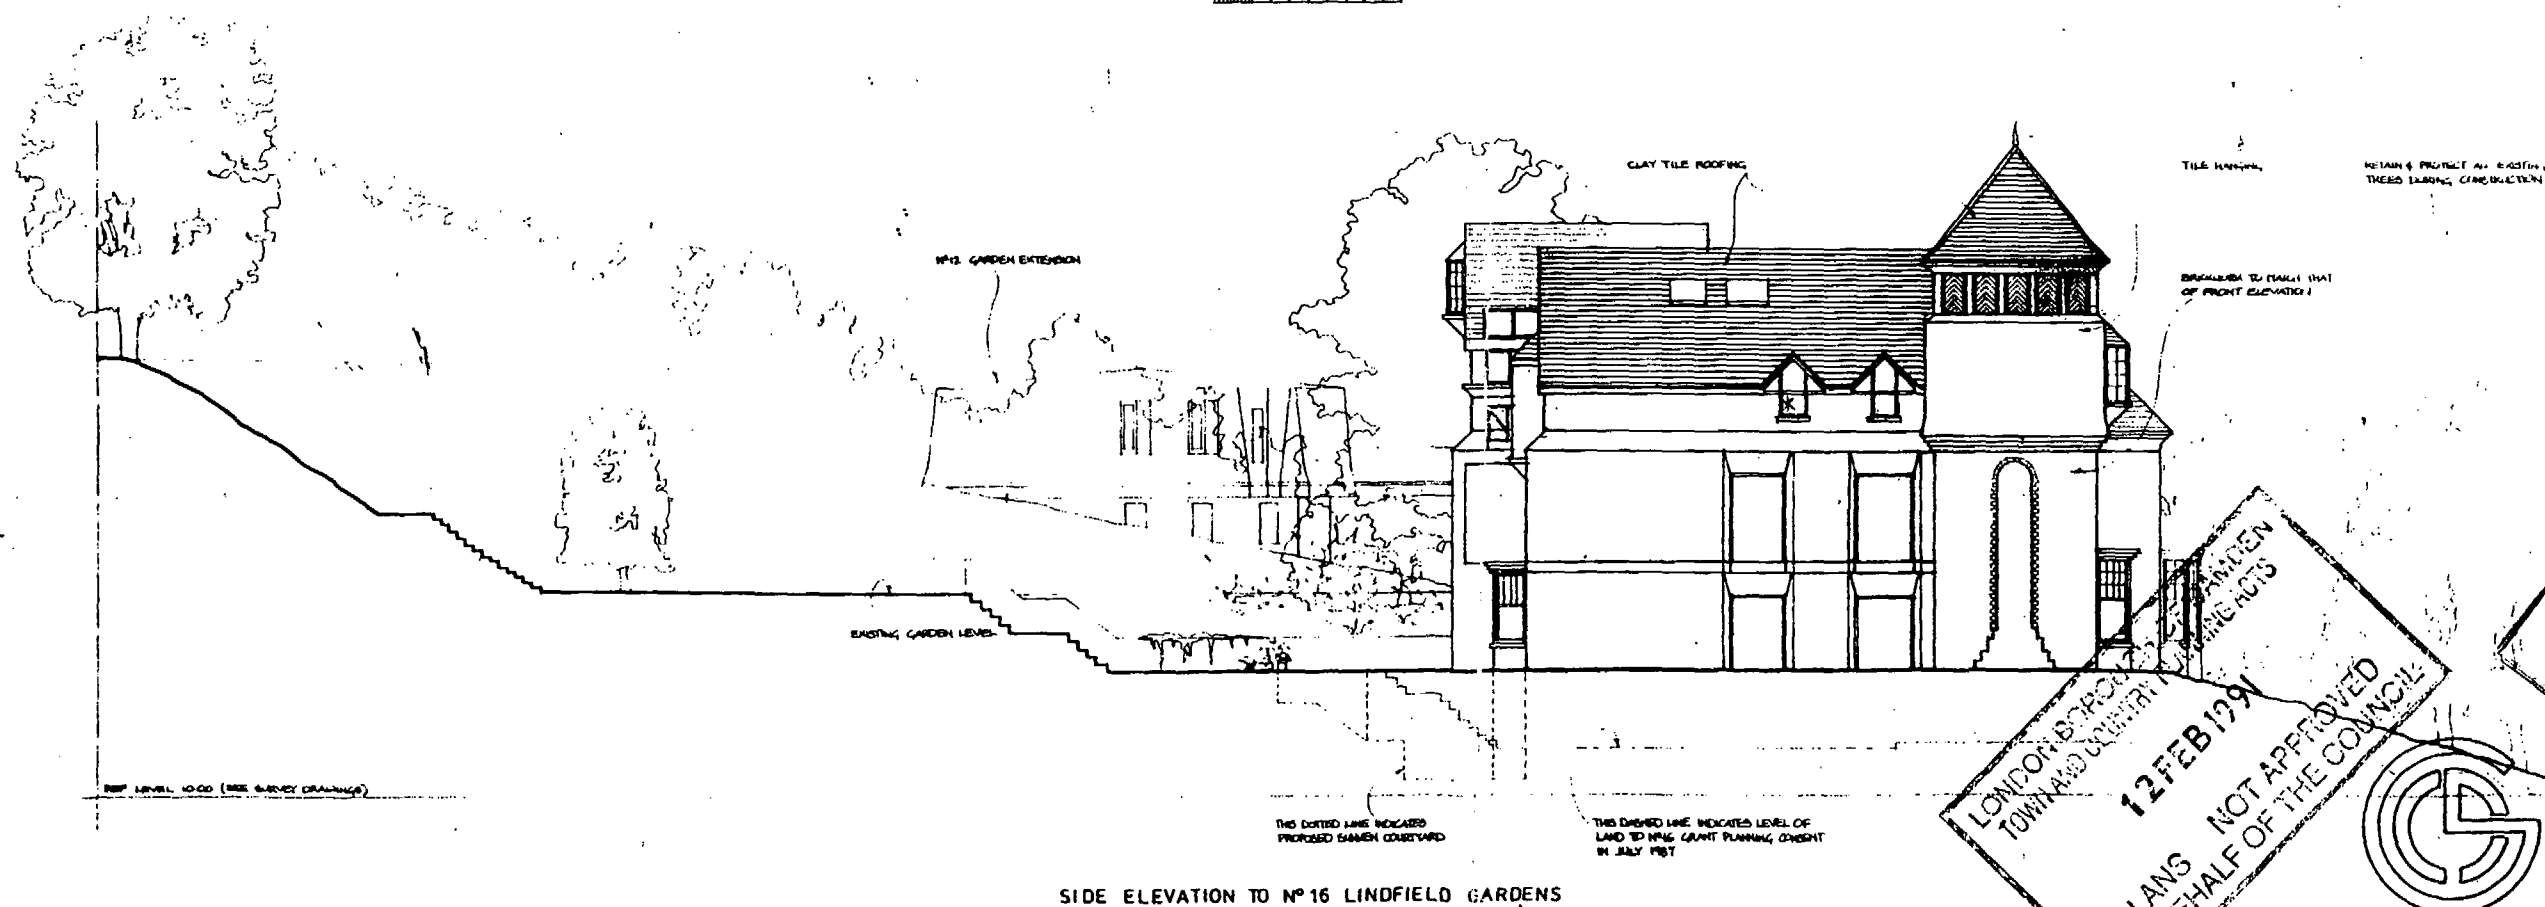

LONDON BOROUGH OF CAMDEN
TOWN AND COUNTRY PLANNING ACTS
12 FEB 1997
PLANS NOT APPROVED
ON BEHALF OF THE COUNCIL

LONDON BOROUGH OF CAMDEN
PLANNING AND TRANSPORT
DEPARTMENT
12 DEC 1996
RECEIVED

GAVIN CHARLTON BROWN

Chartered Architects and Designers The Old Chapel Shepherd's Walk London NW3 5UE 01-794-6302

14 LINDFIELD GARDENS, LONDON NW3

SIDE ELEVATIONS

PLANNING DRAWING 338/AP2/19