


FROGNAL WAR

854

853

TQ 2585 SE

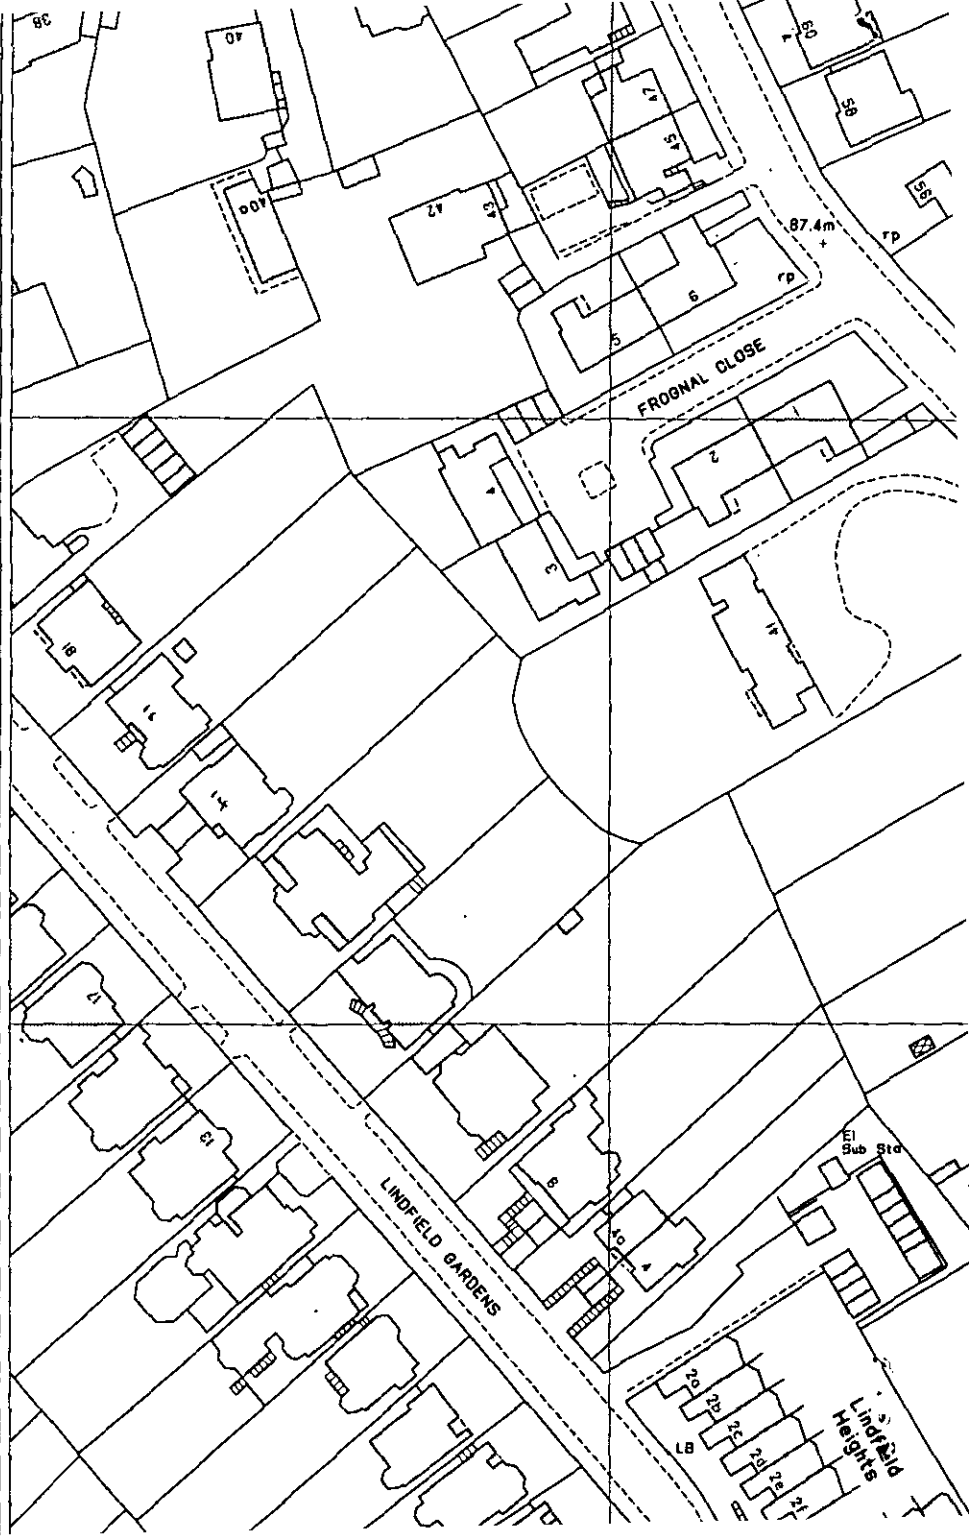

10.9005080

**LONDON BOROUGH OF CAMDEN**  
SITE PLAN



Address (outlined in black)  
Scale 1:1250

**14 LINDFIELD GARDENS**  
**NW3**