



FRONT ELEVATION

REAR ELEVATION

notes

work to be done in accordance with the notes on the job

NOTE:-
All new brickwork to match existing

revisions

TP9005258 R2

D 3.10.90. Value added
C 17.6.90. Porch altered & window to roof terrace altered
B 10.6.90. Window numbers and repairs to brickwork
A. Porch, Terrace Window & Value added 8.6.90


ROGER PAIN & ASSOCIATES
INTERNATIONAL HOUSE
39 TANZA ROAD, HAMPSTEAD, LONDON, N.W.5

39 TANZA ROAD
HAMPSTEAD LONDON N.W.5


PROPOSED ALTERATIONS
ELEVATIONS (FRONT & REAR)

scale 1:50
job number 366
drawing number 120

LONDON COUNCIL OF GOVERNORS
TOWN & COUNTRY PLANNING
28 NOV 1990
PLANNING APPROVED
FOR BUILDING

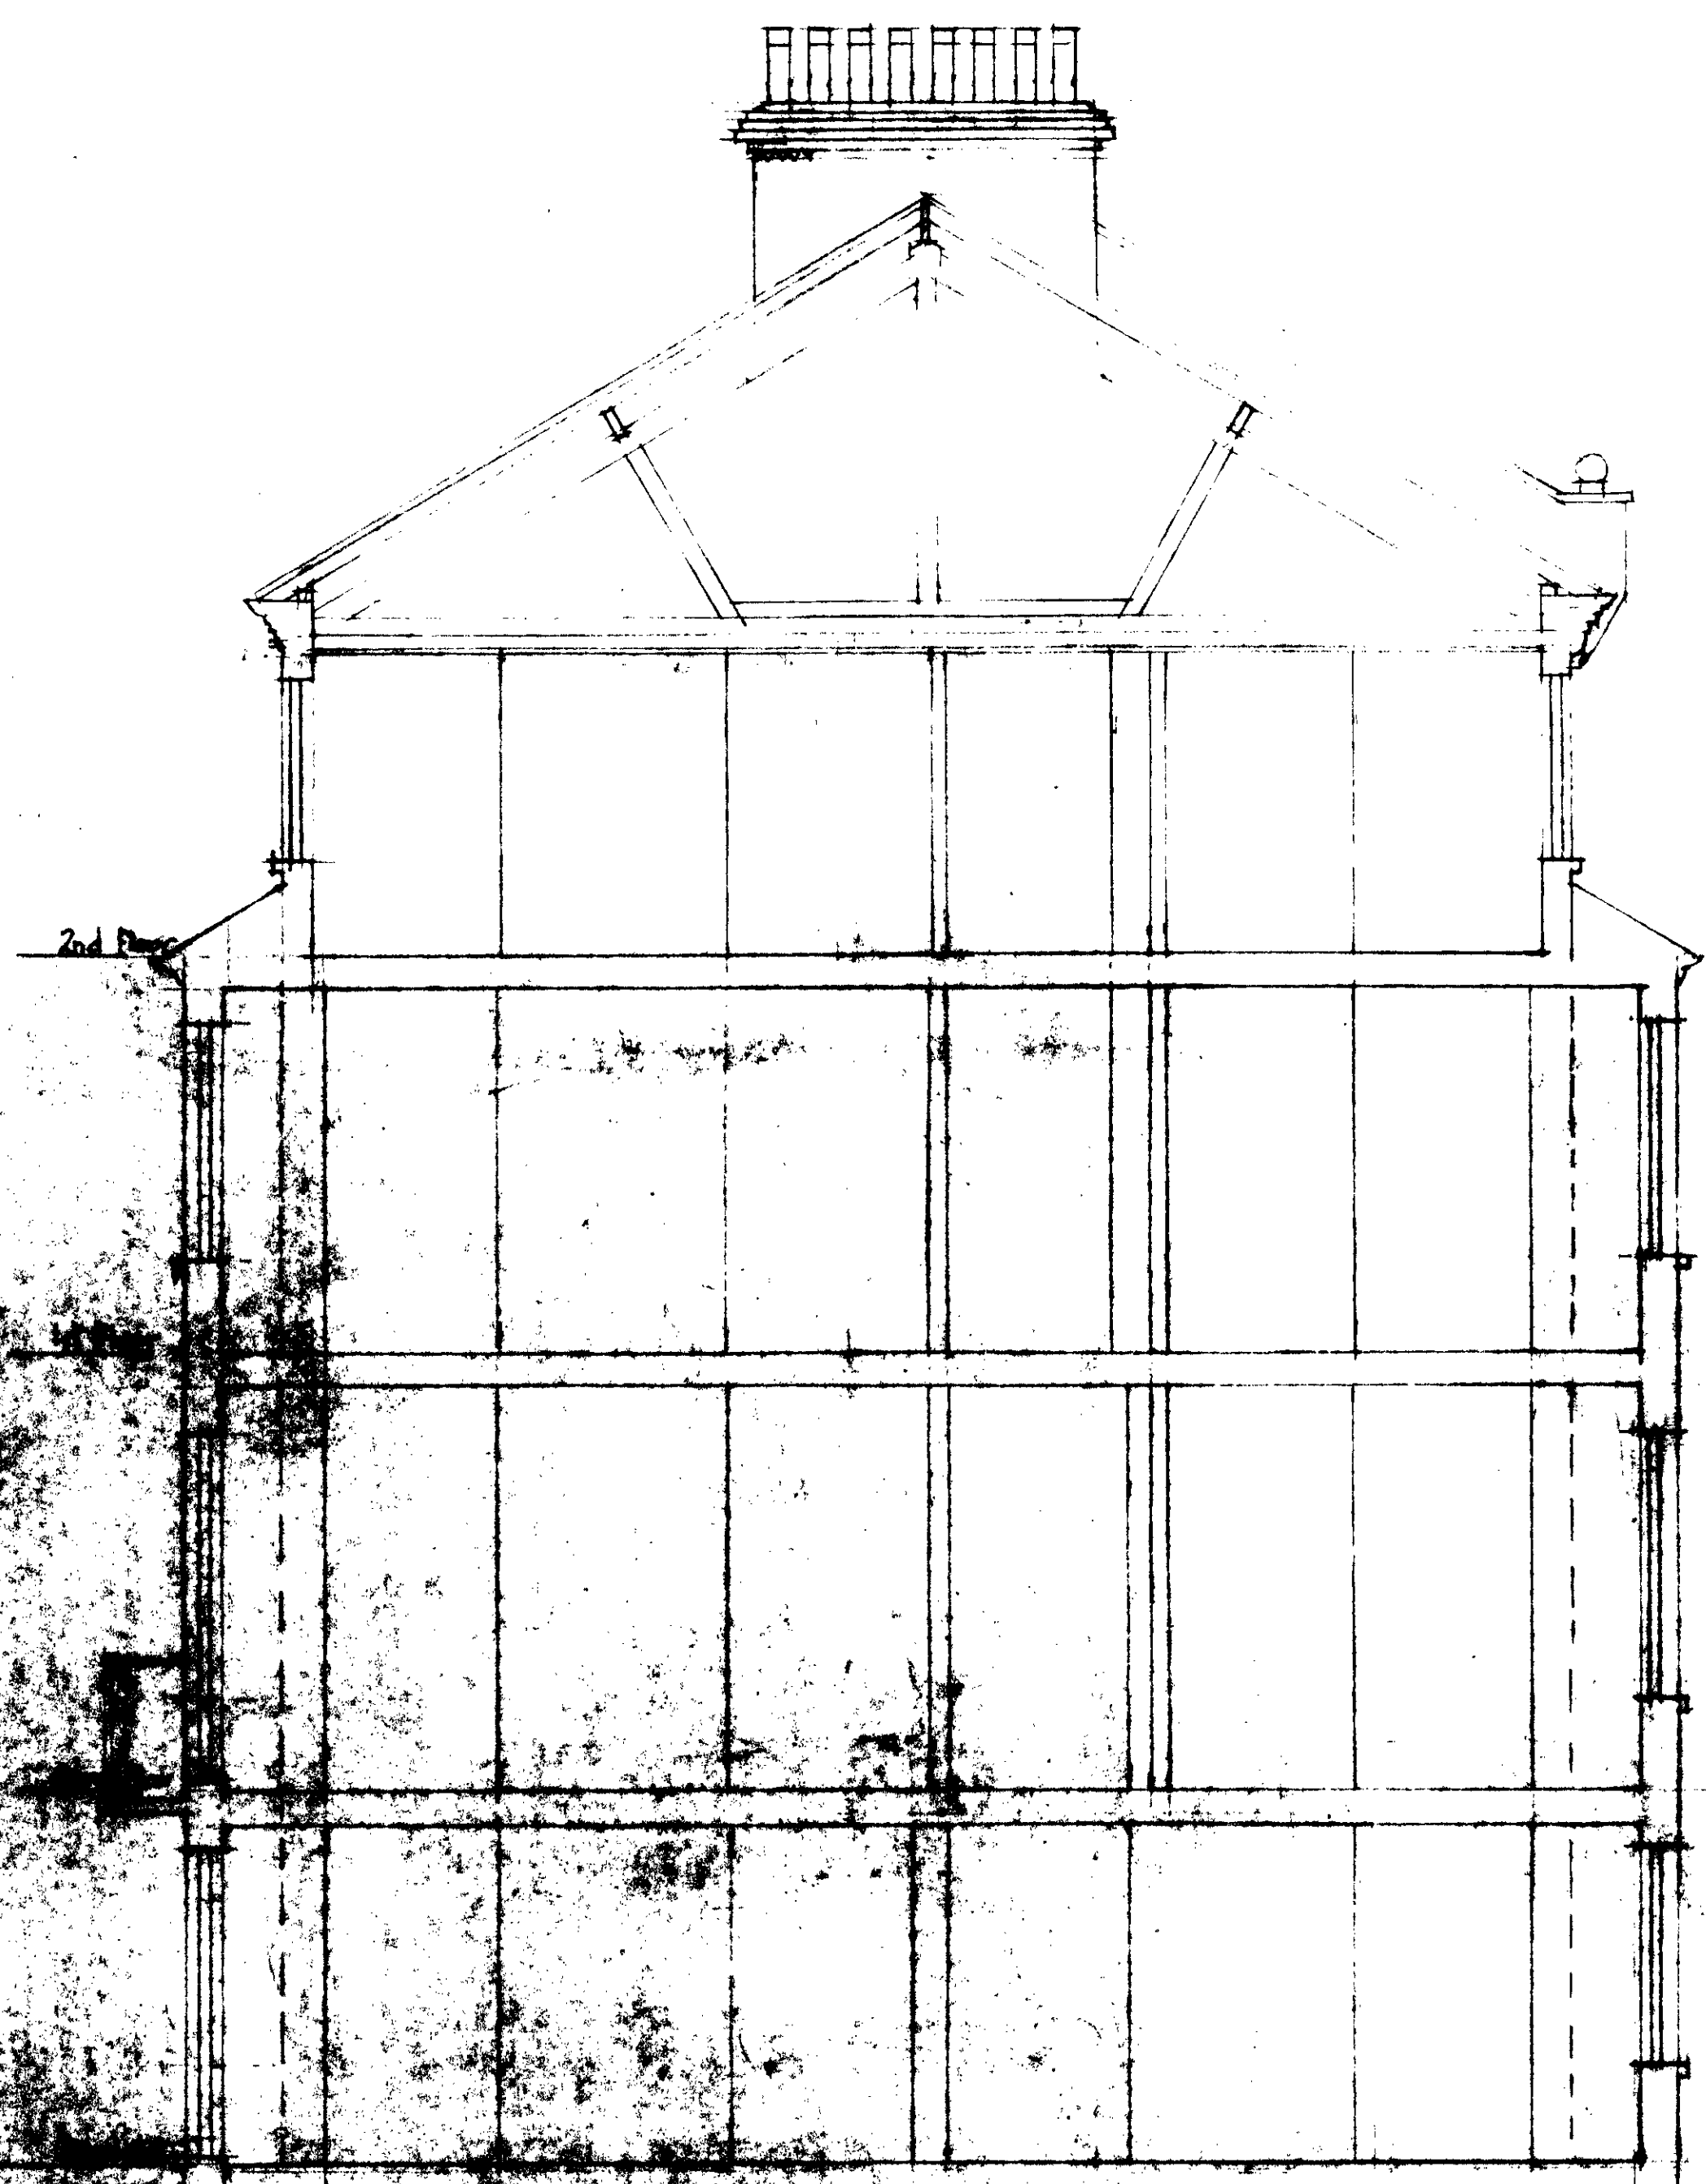

SECTION (AS EXISTING)

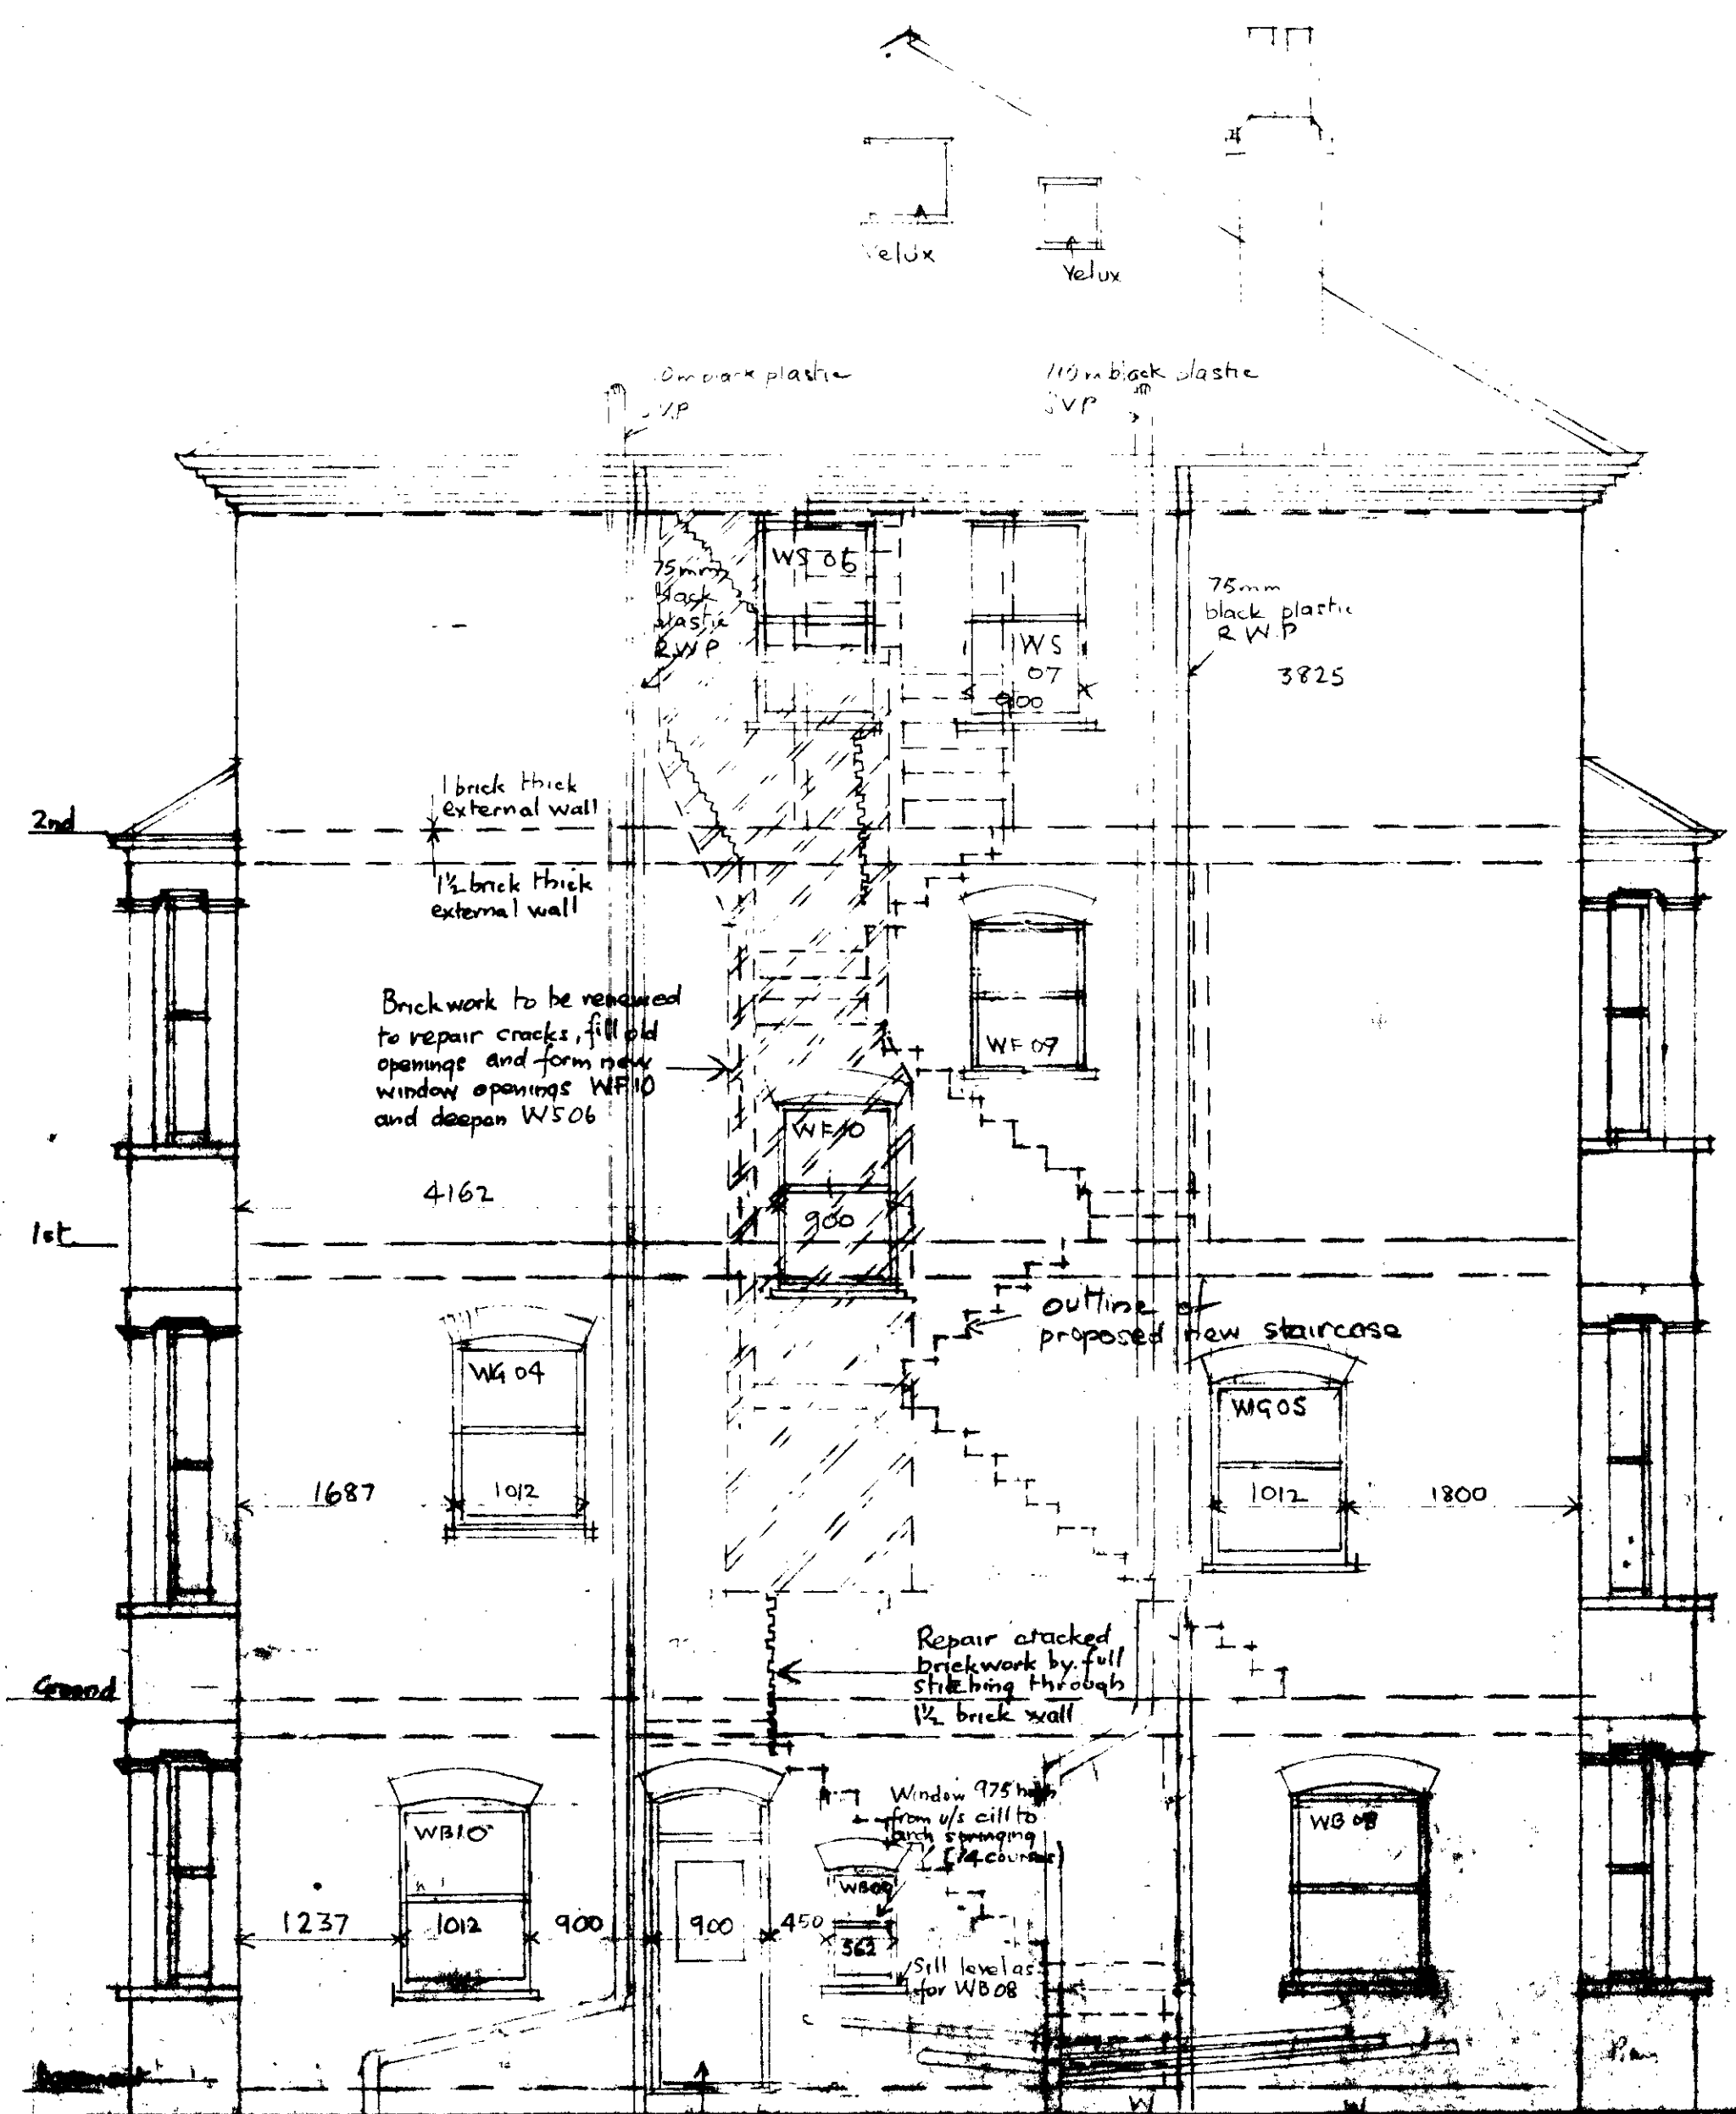


SIDE ELEVATION

notes

work to figured dimensions
all dimensions are to be verified on the job

revisions

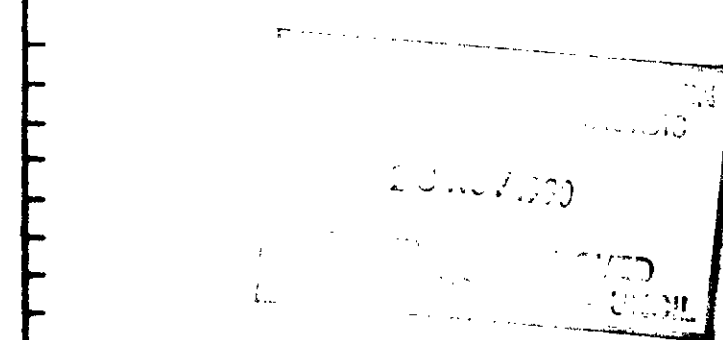

TP900525

C 3 10 90 Velux added
B 10 6 90 Brickwork to be repaired showing
A Down pipe shown Revised Windows at stairs etc

ROGER RAWLINSON ASSOCIATES
INTERNATIONAL HOUSE
59 COMPTON ROAD, LONDON, N.W.11
TEL. 3291 9131

job title

STANZA ROAD
HAMSTEAD, LONDON, N.W.3

drawing title

TP900525 ALTERATIONS
SIDE ELEVATION


scale 1:50

job number


366

drawing number


130

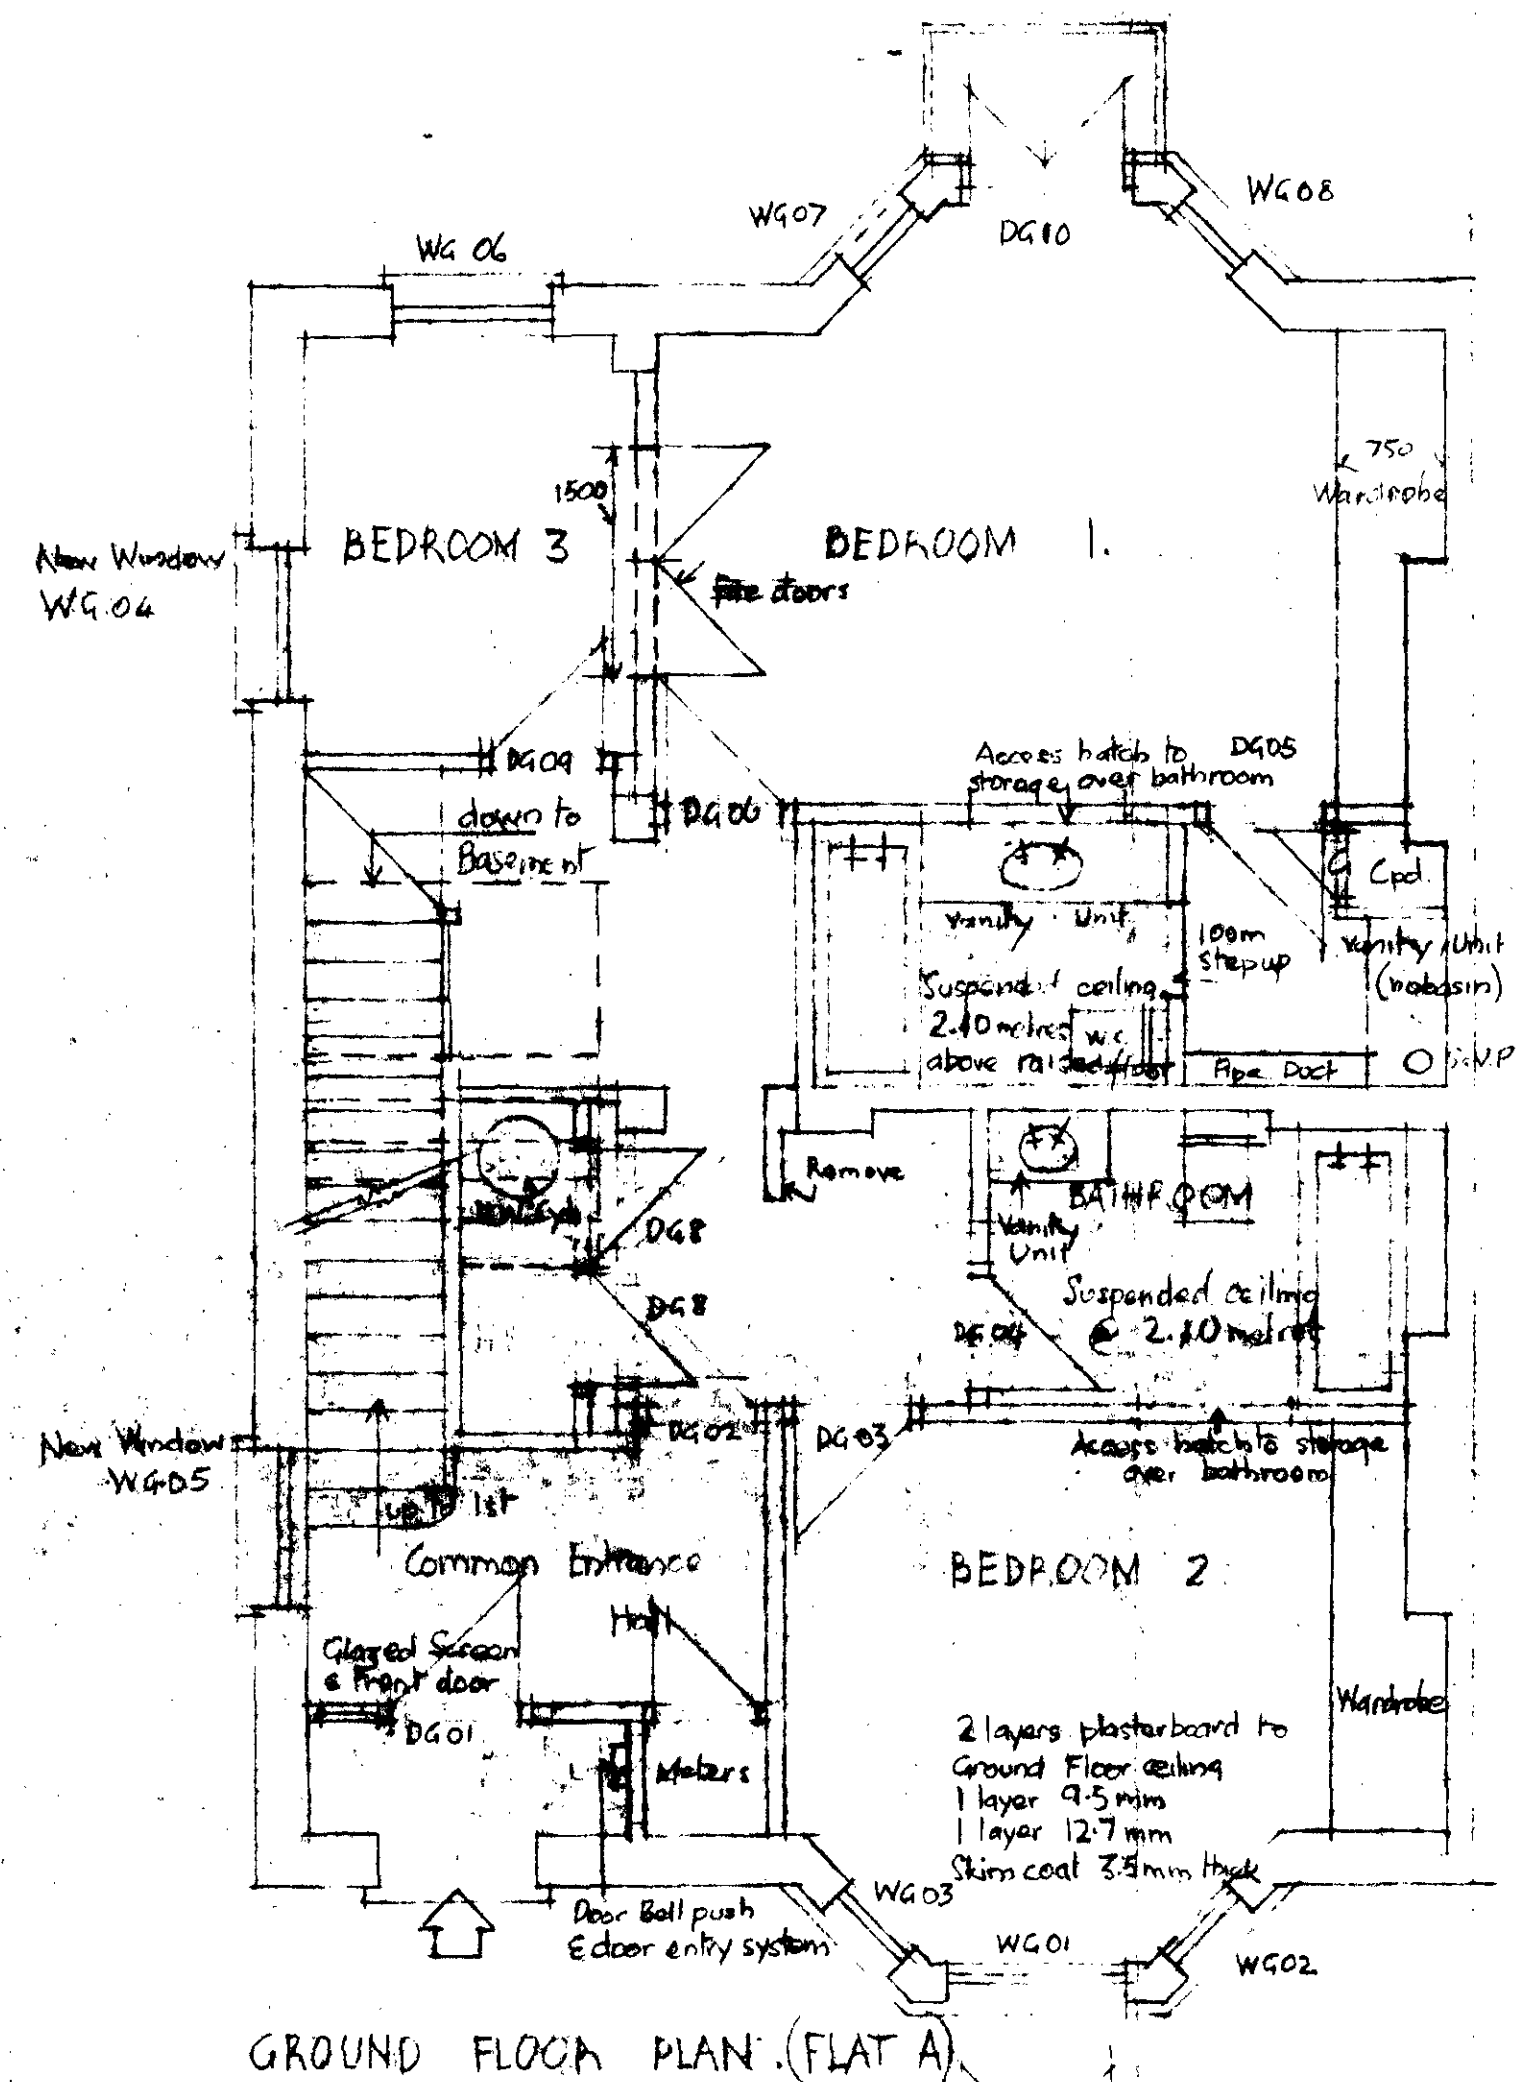


GROUND FLOOR PLAN (FLAT A)

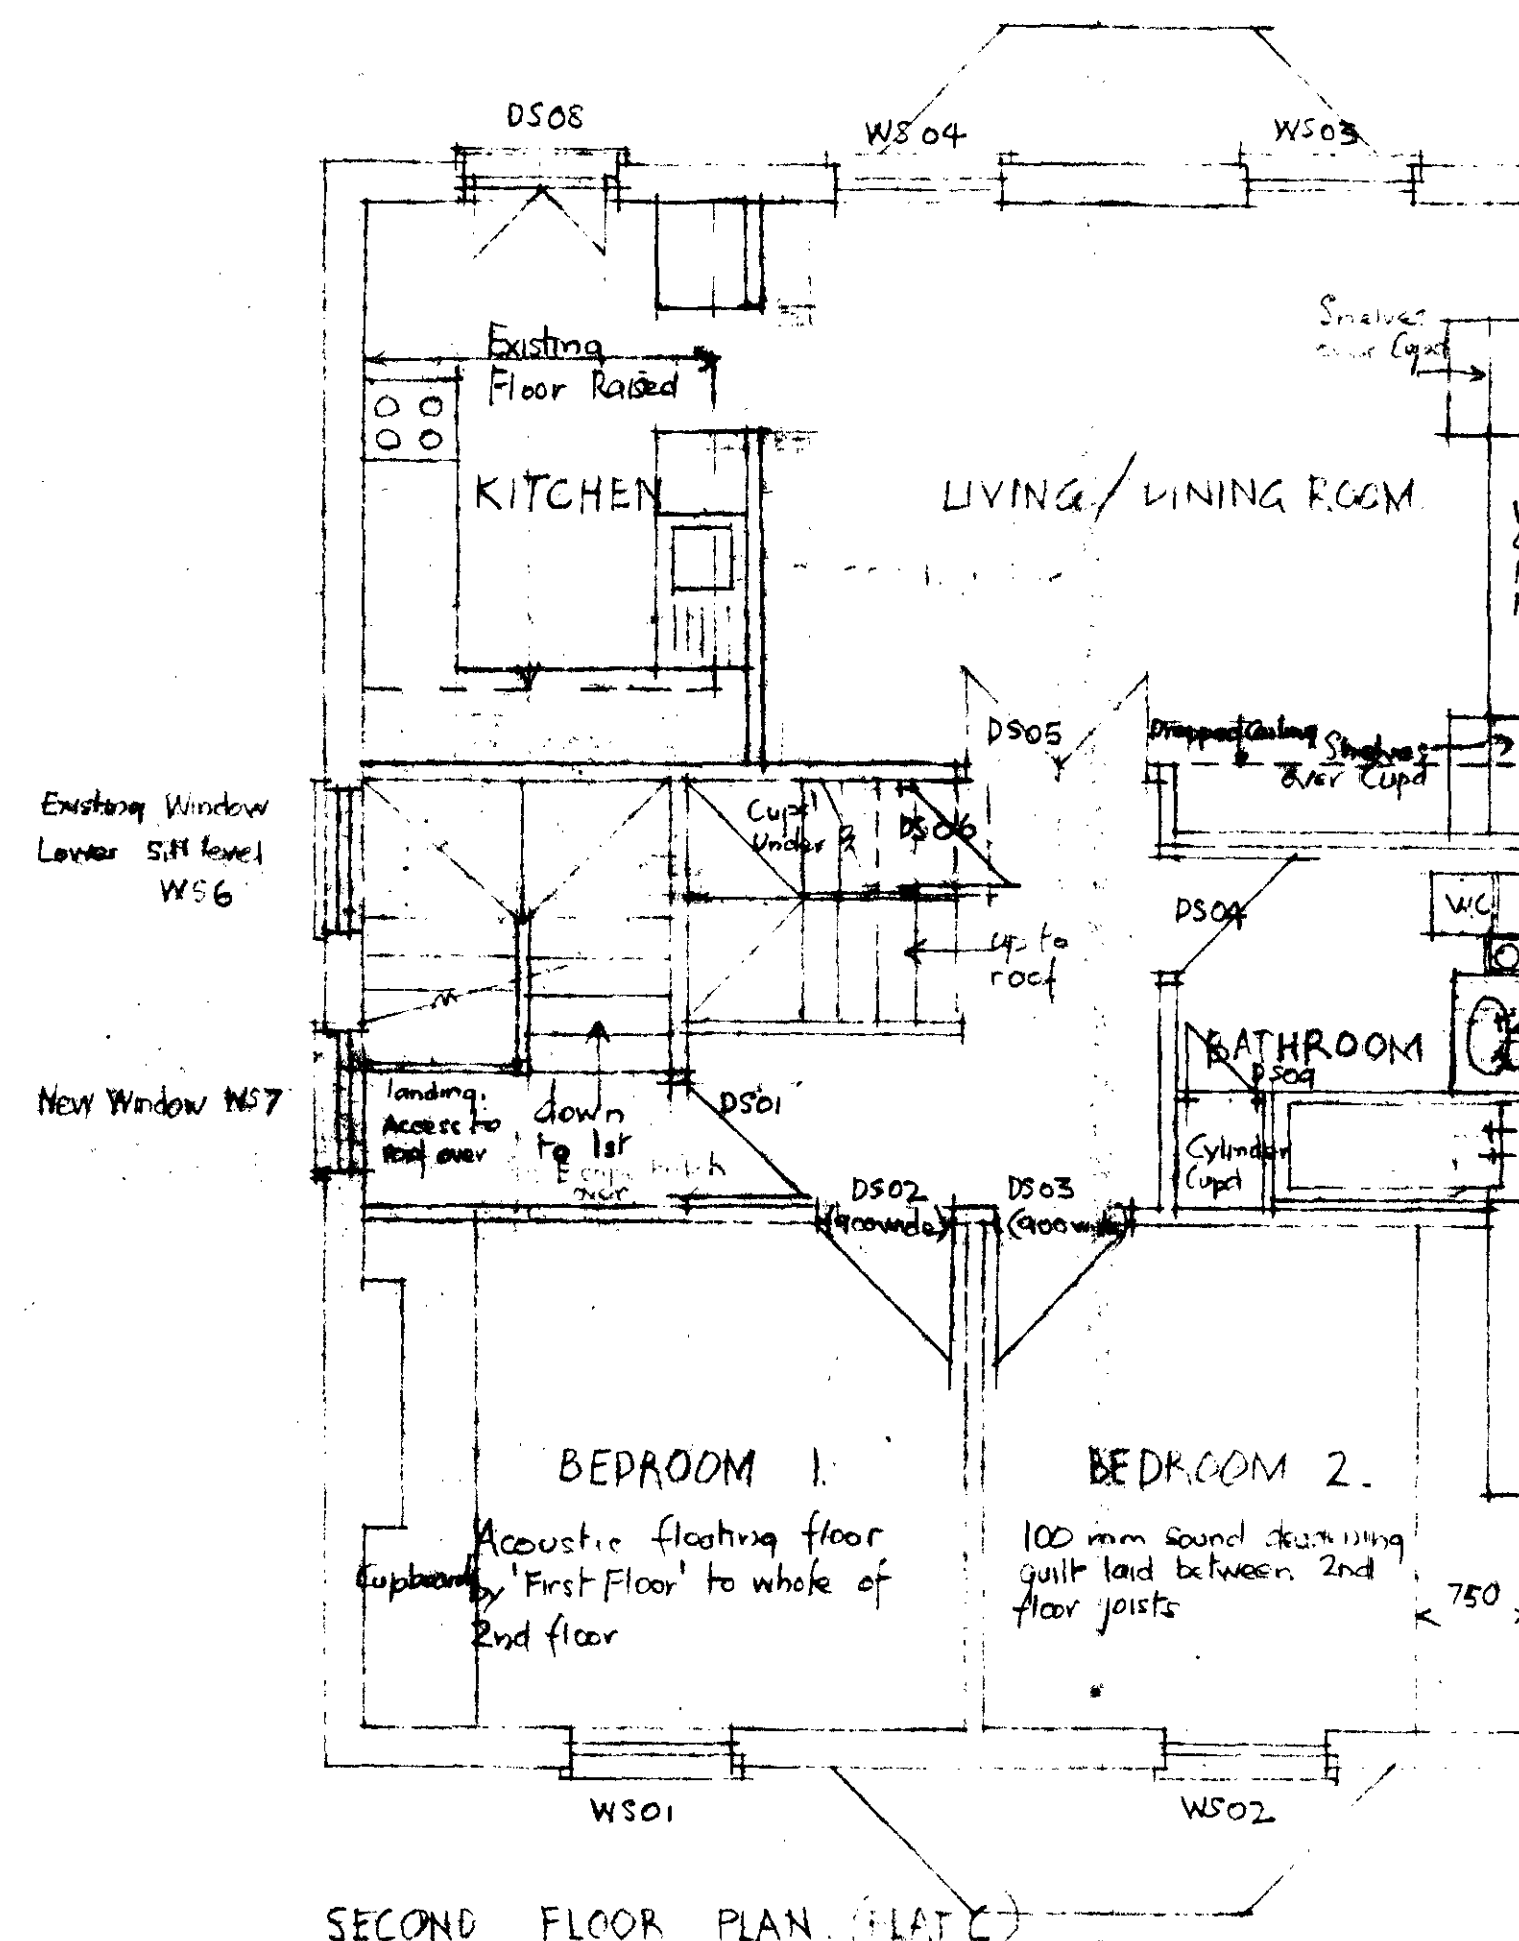


SECOND FLOOR PLAN (FLAT C)

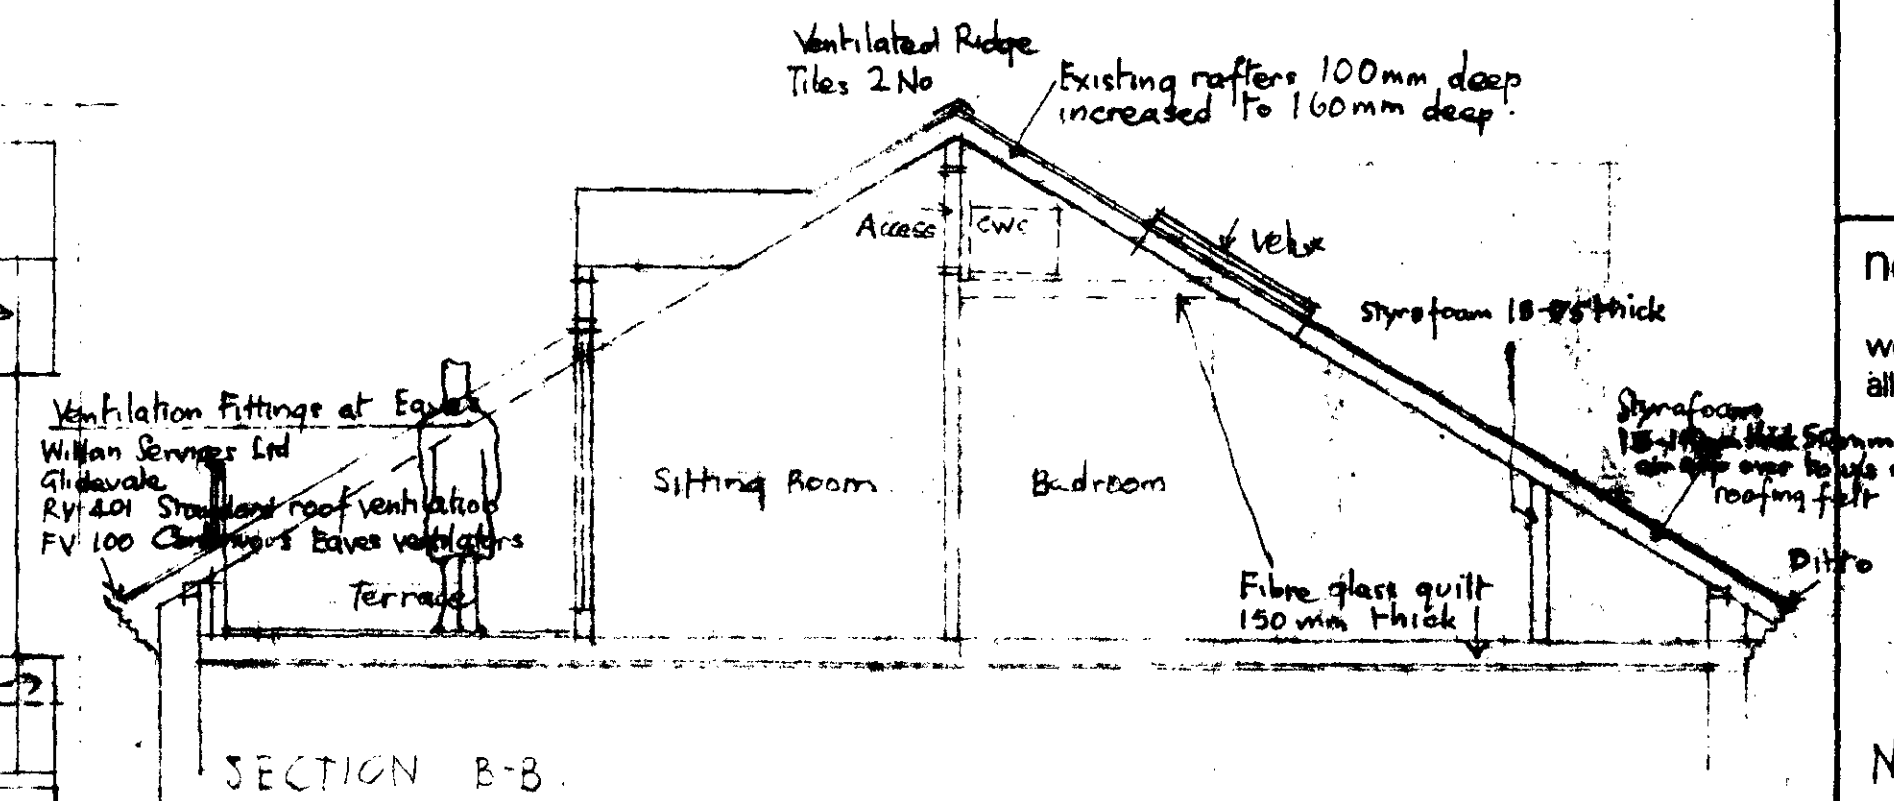


SECTION B-B

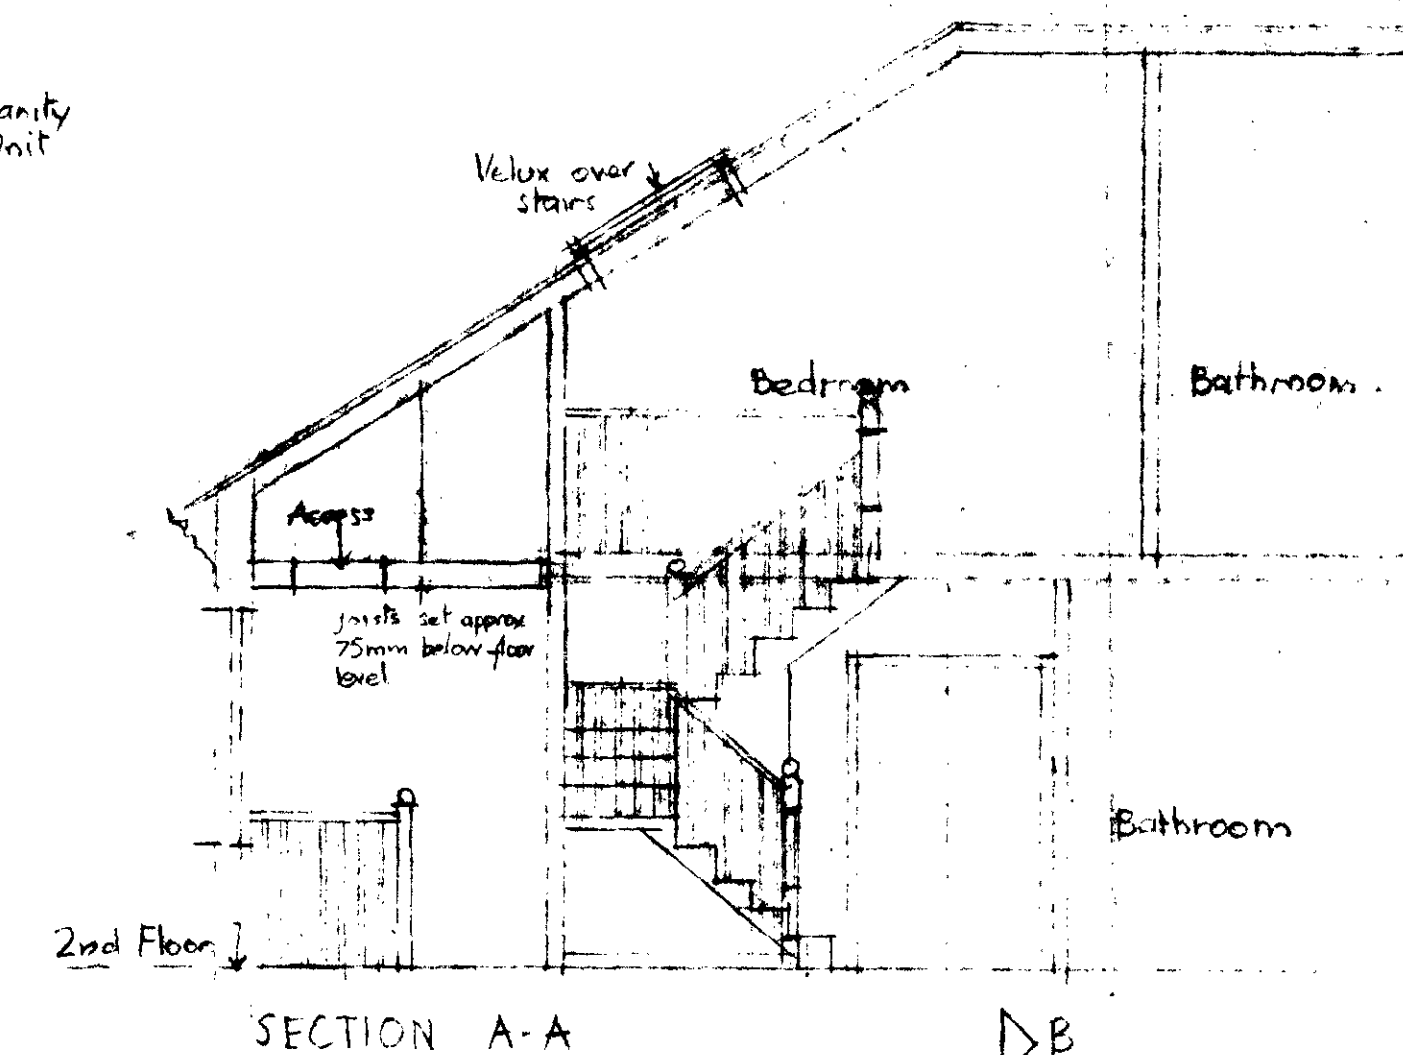


SECTION A-A

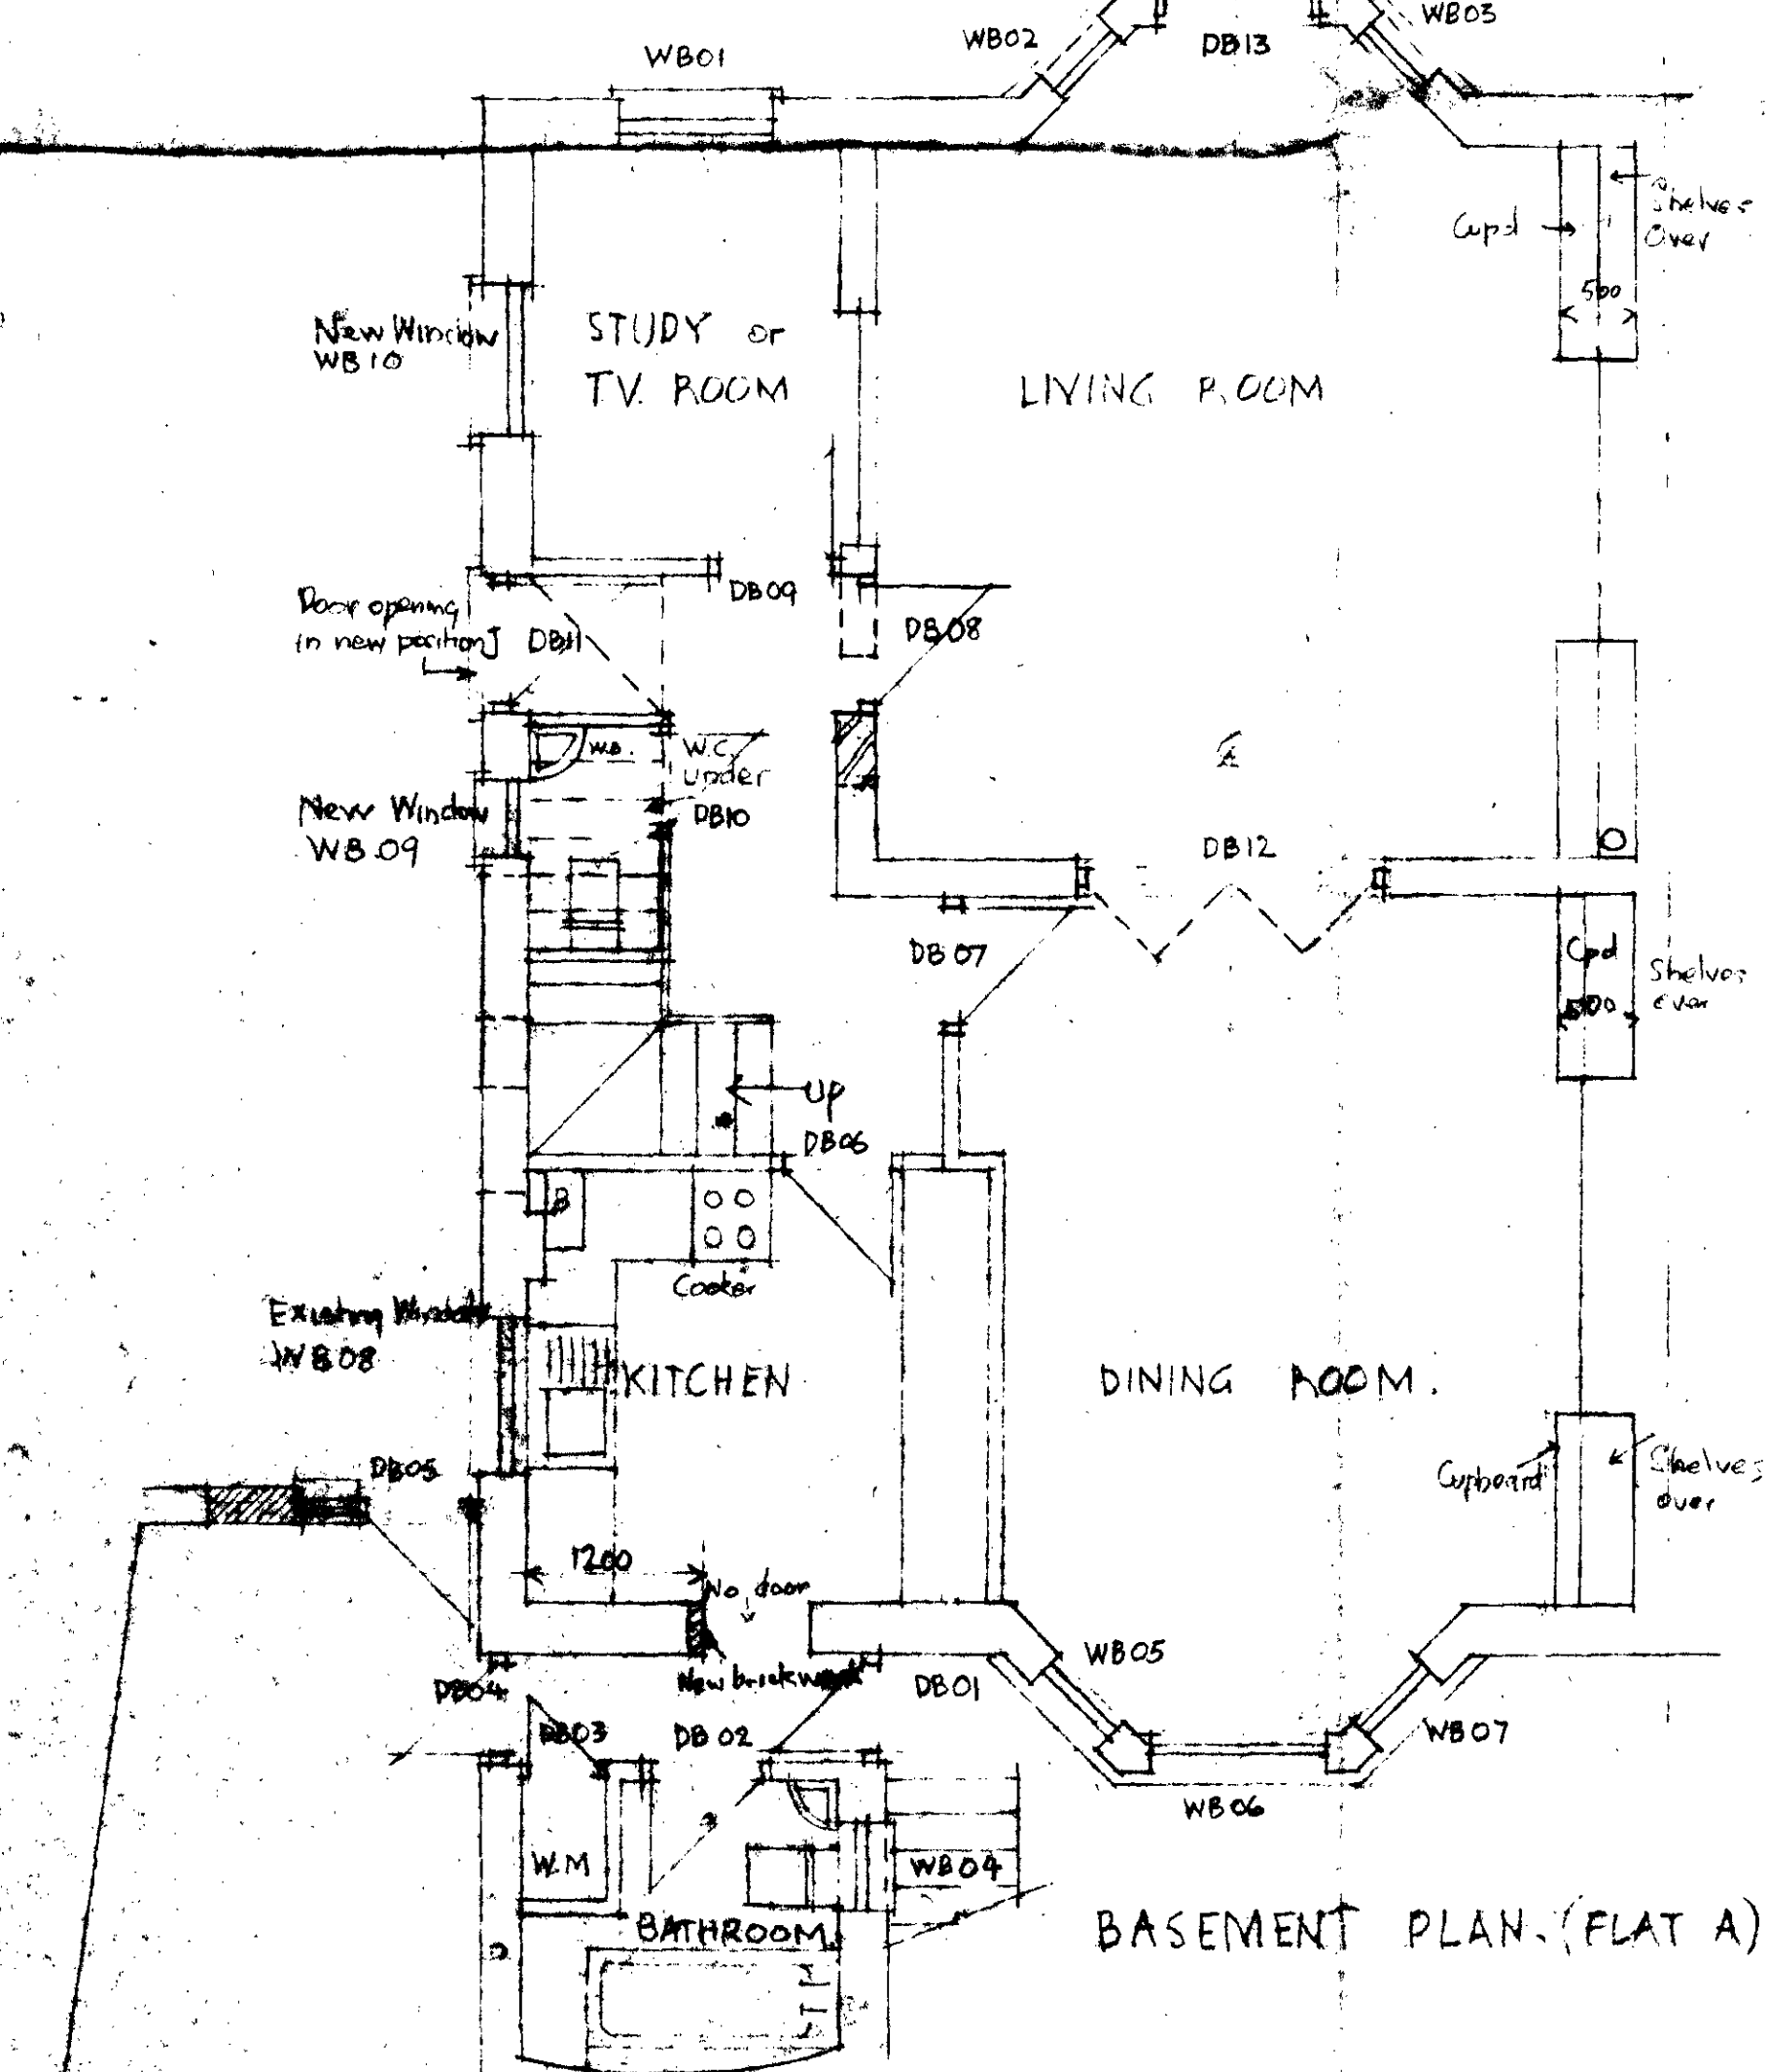

BASEMENT PLAN (FLAT A)

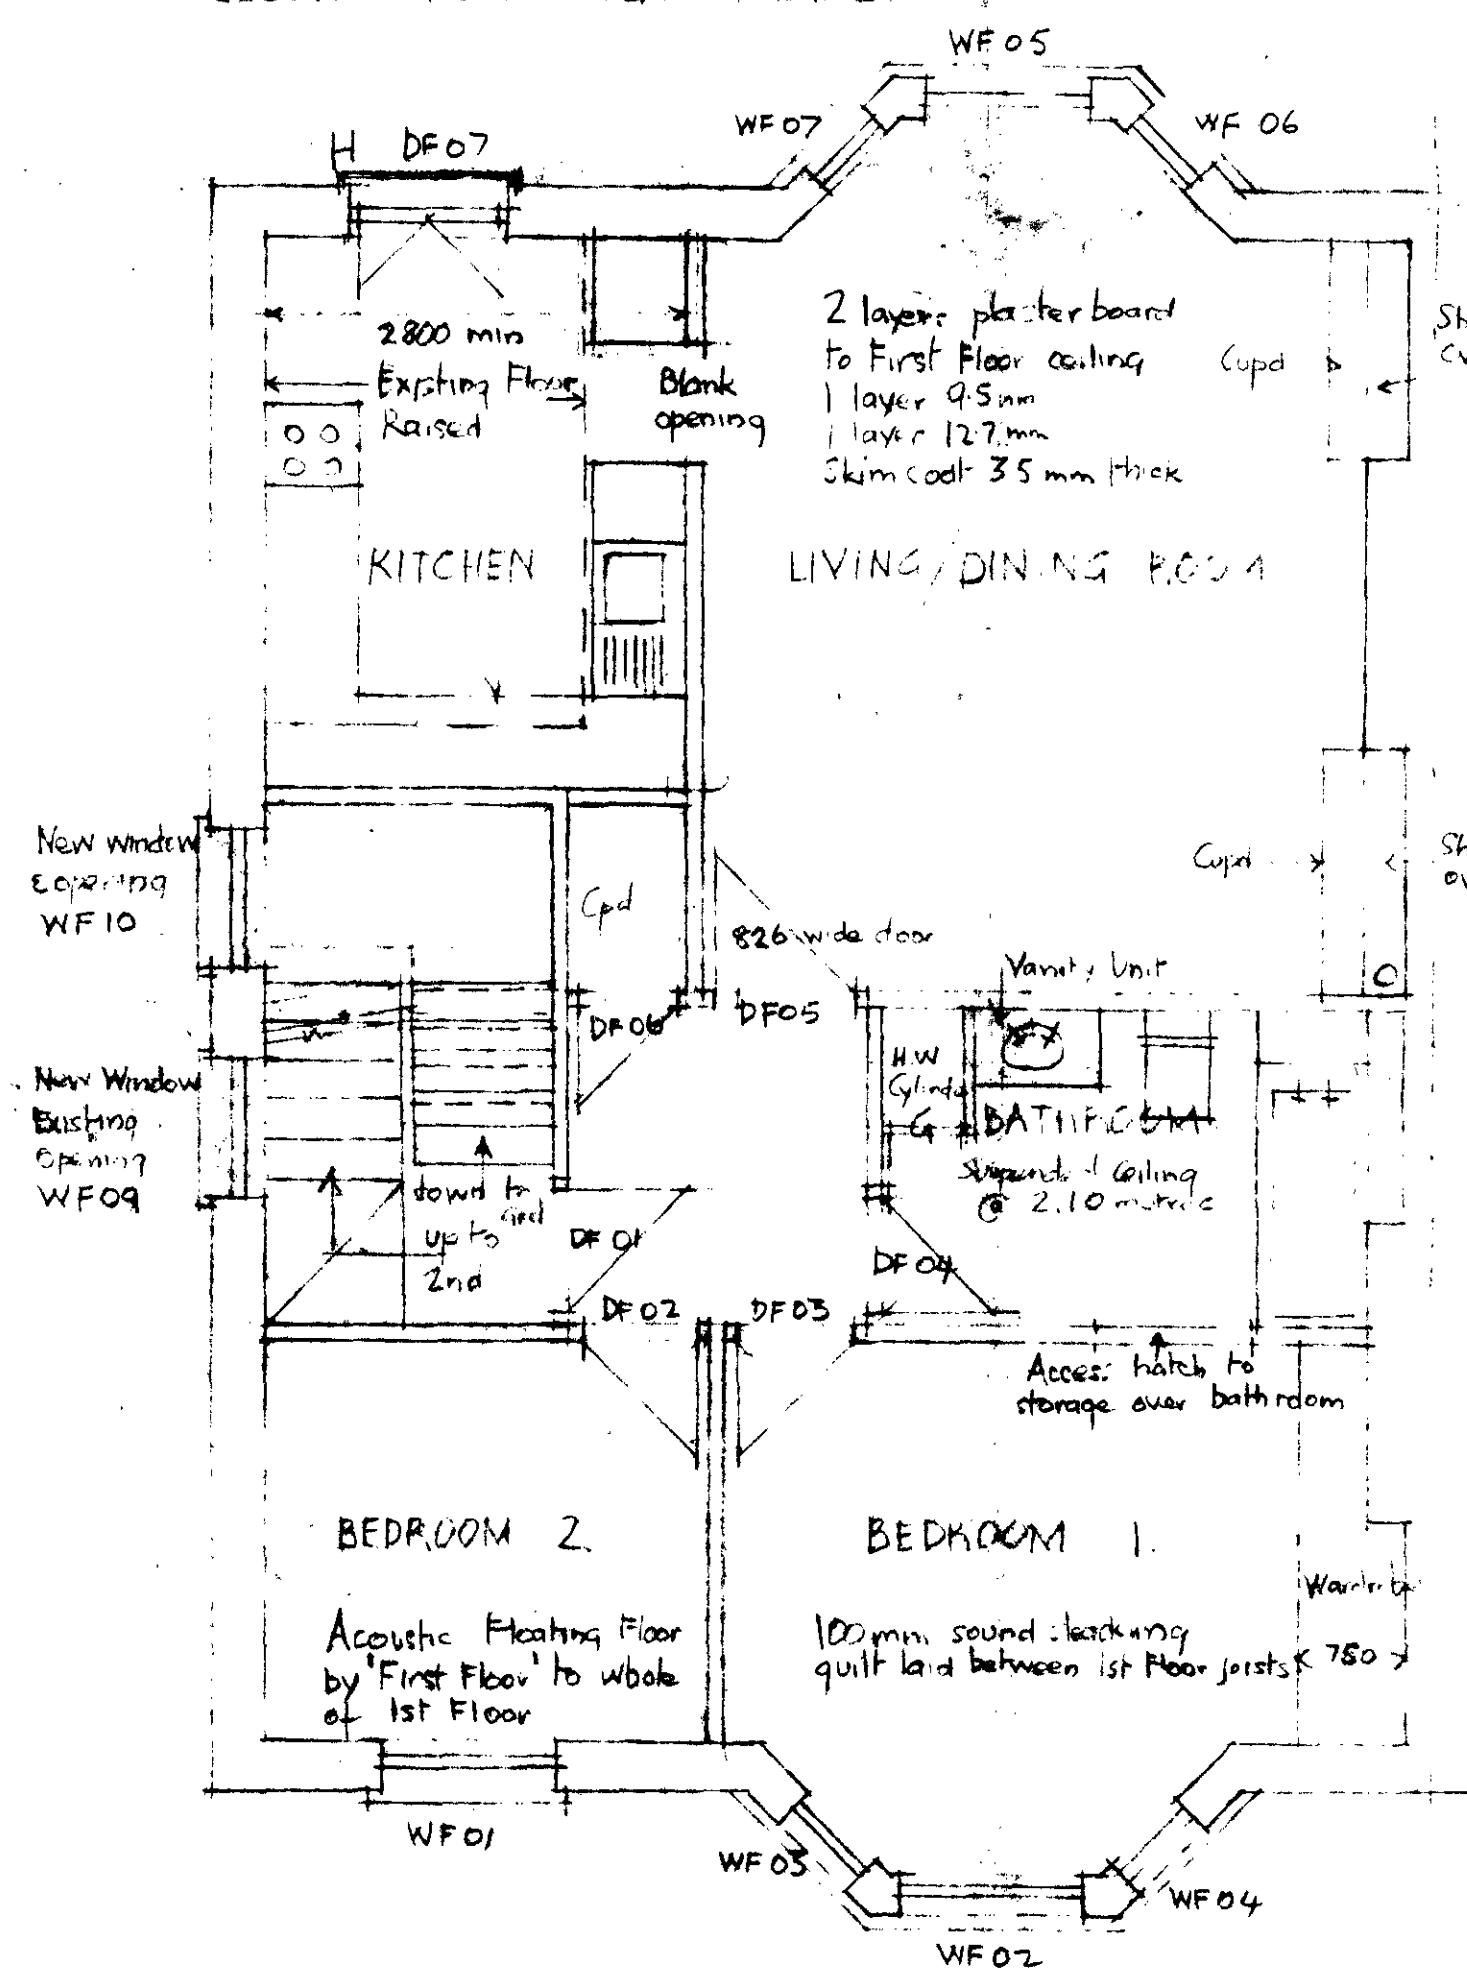

FIRST FLOOR PLAN (FLAT B)

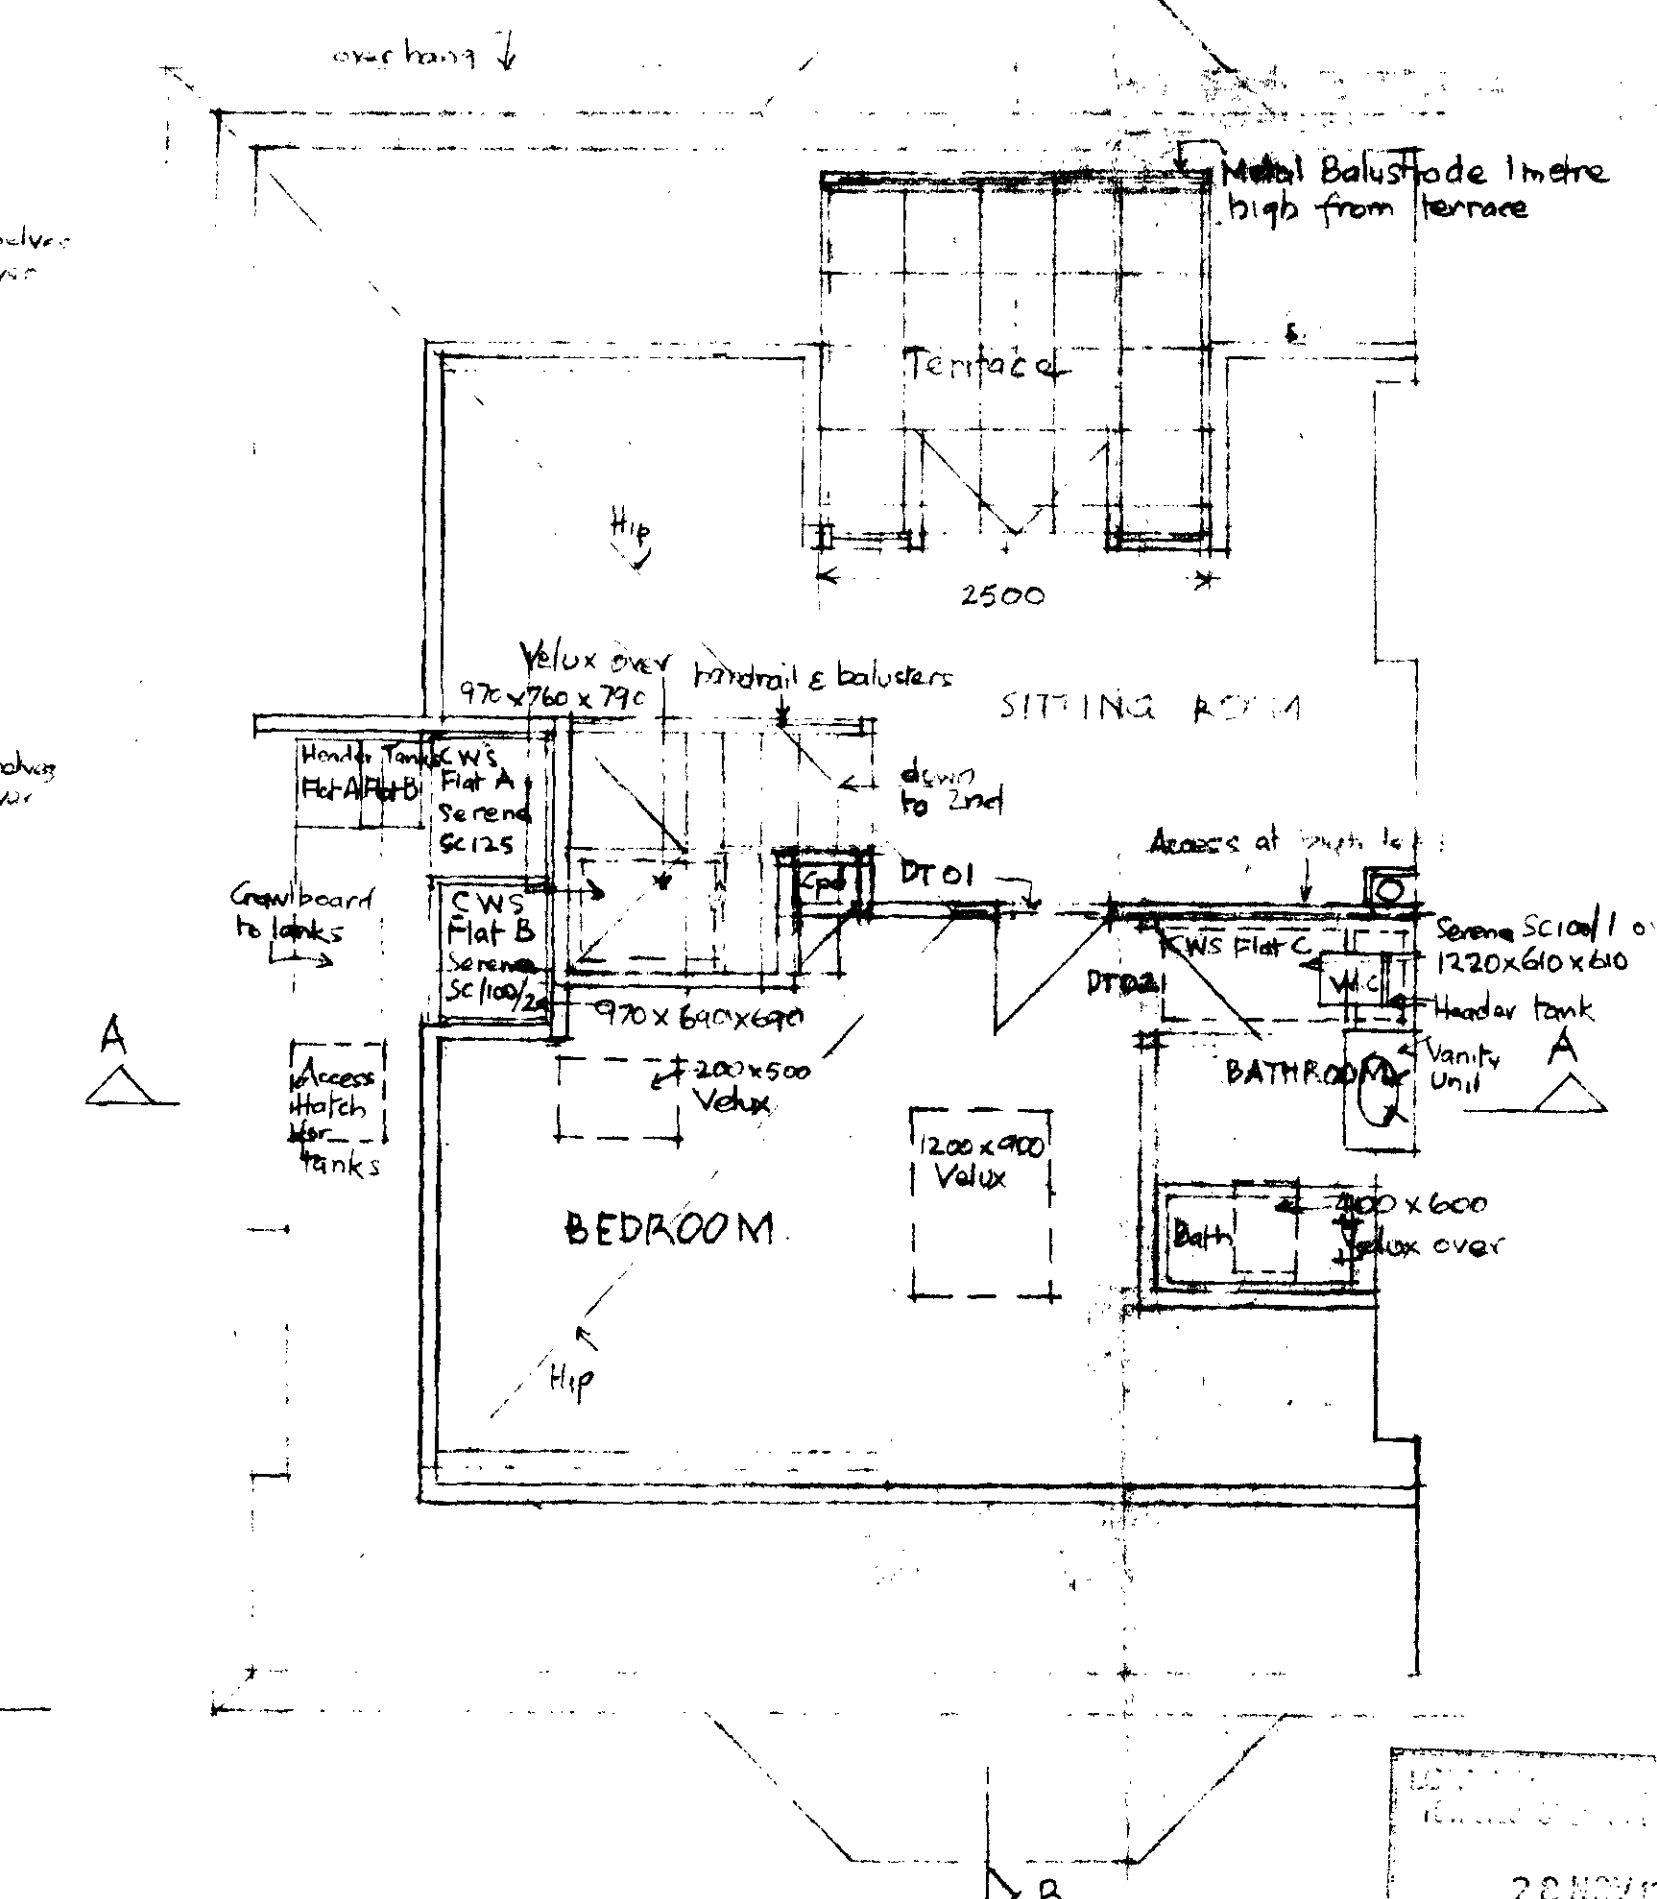

ROOF PLAN (FLAT C)

notes

work to figured dimensions
all dimensions are to be verified on the job


NOTE:-

Half hour fire resisting doors:-
DB 06, 07, 08, 09,
DF 01, 02, 03, 04, 05,
DG 02, 03, 04, 06, 09
DS 01, 02, 03, 04, 05


revisions

- C. Front Dormer omitts Sundry alterations 3.10.90
- B. 27.6.90 Dormer altered
- A. 30.5.90 General Alterations to Plans


TP9005253 R2	
ROGER RAWLINSON ASSOCIATES INTERNATIONAL HOUSE 59 COMPTON ROAD, LONDON N1 TEL 351 7621 2YT	
job title 39 TANZA ROAD HAMPSTEAD, LONDON NW3	
drawing title PROPOSED ALTERATIONS PLANS & ROOF SECTION	
scale 1:50 job number 366	drawn by date 24.5.90 drawing number 116

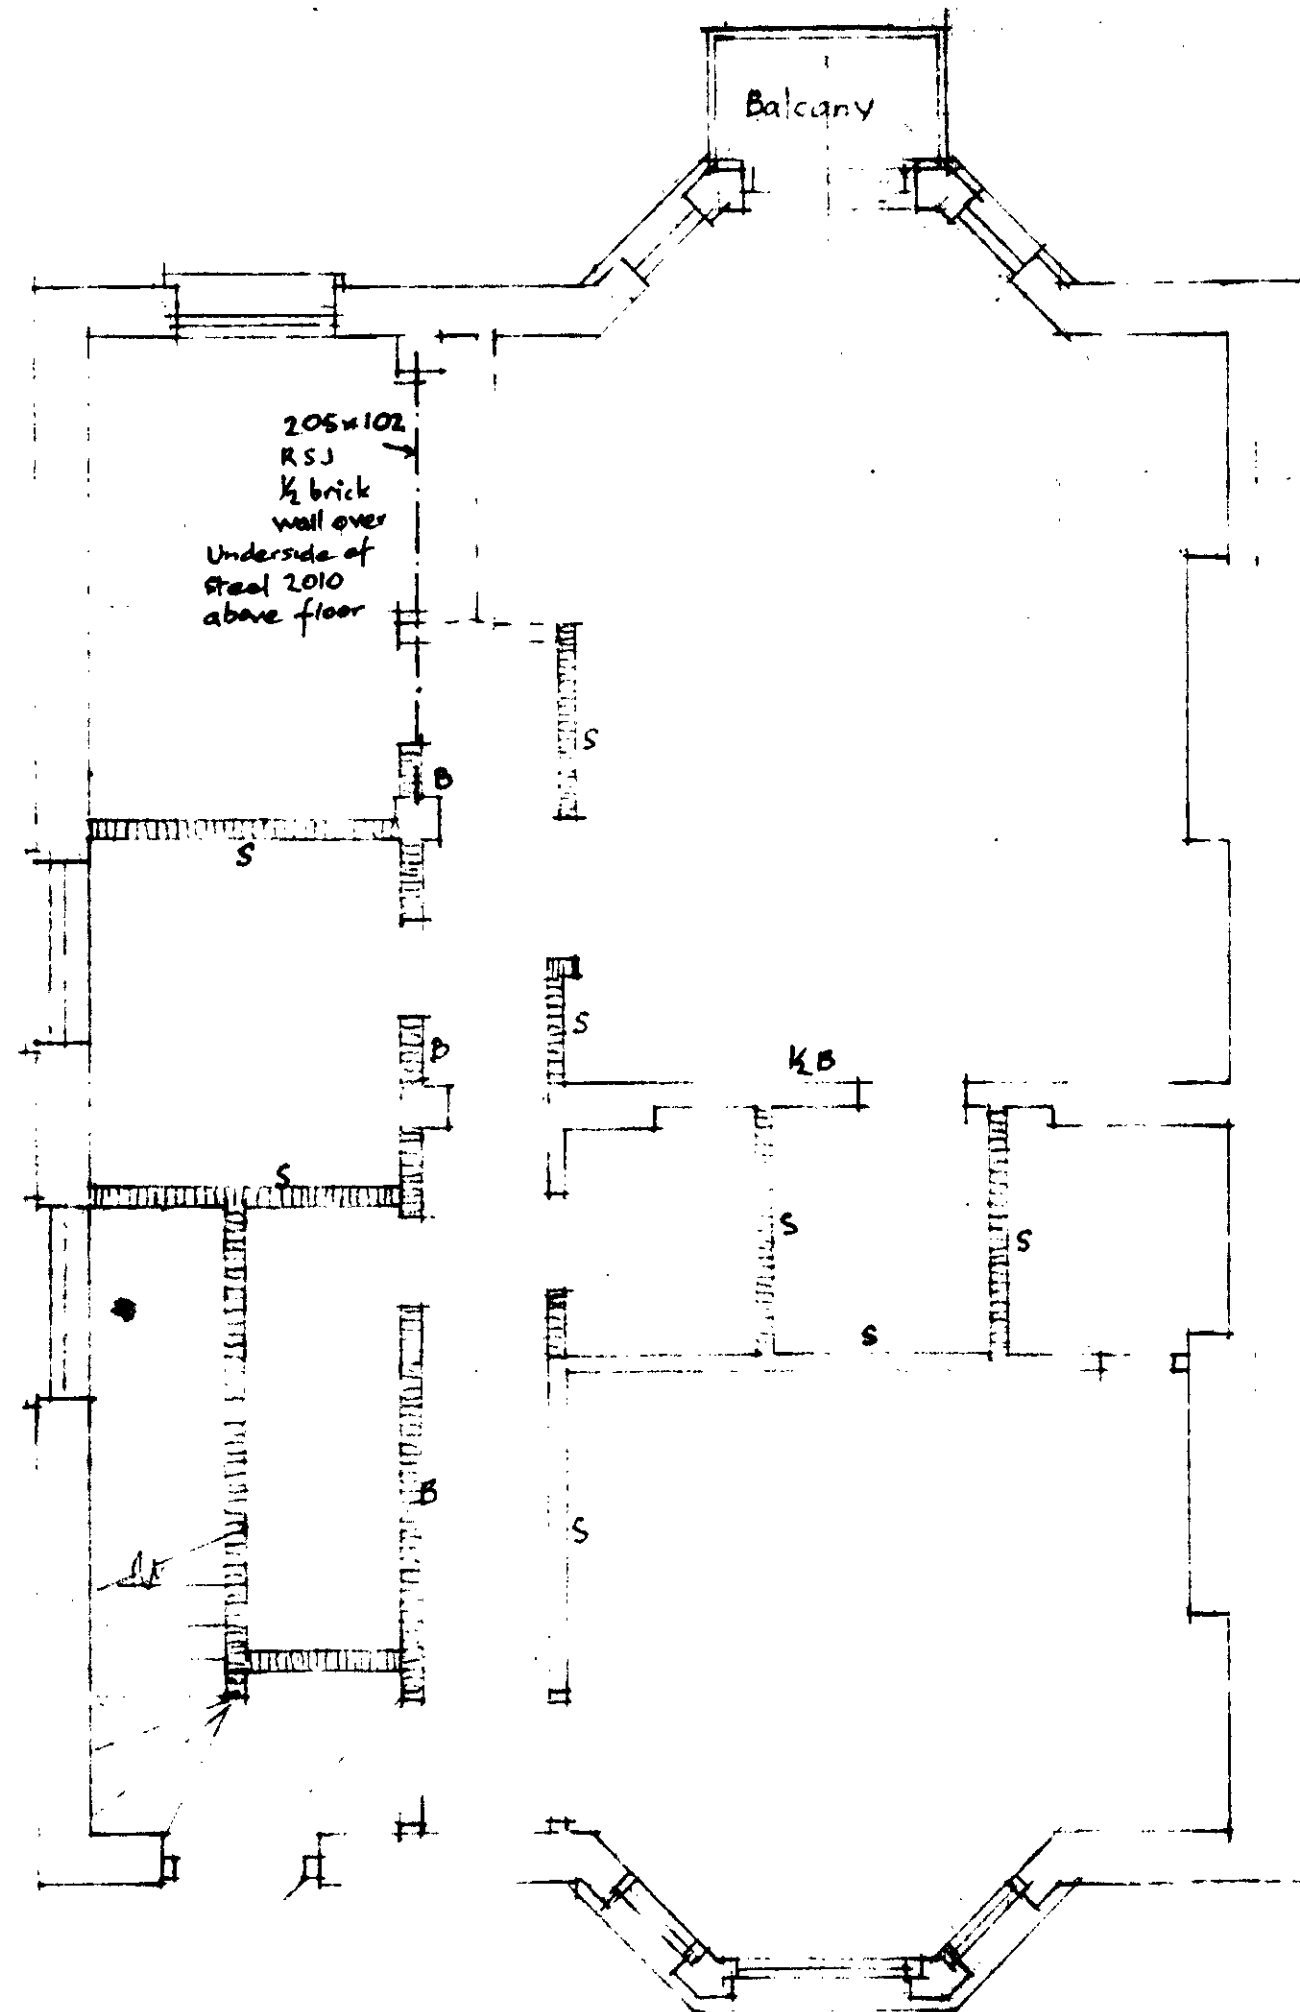


GROUND FLOOR PLAN.

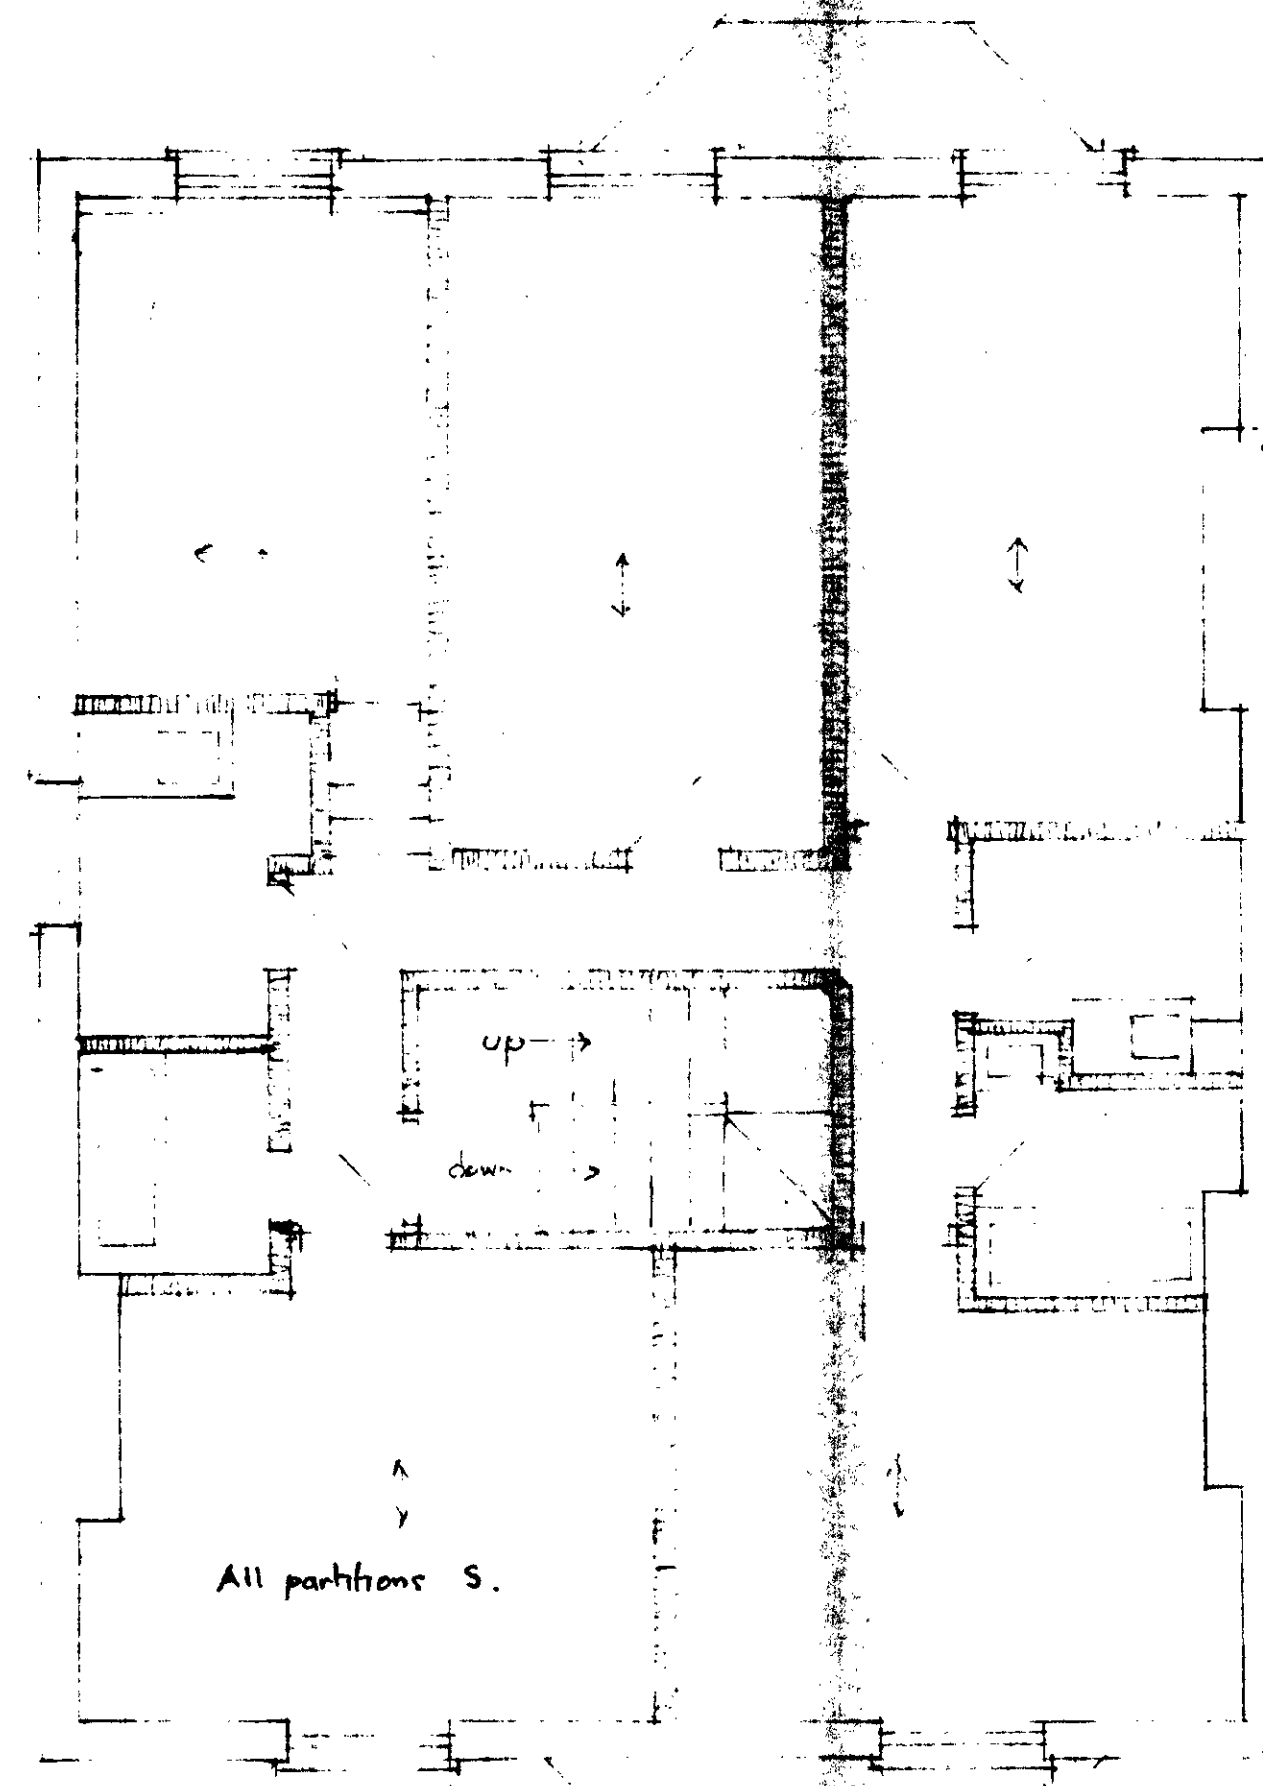


SECOND FLOOR PLAN.

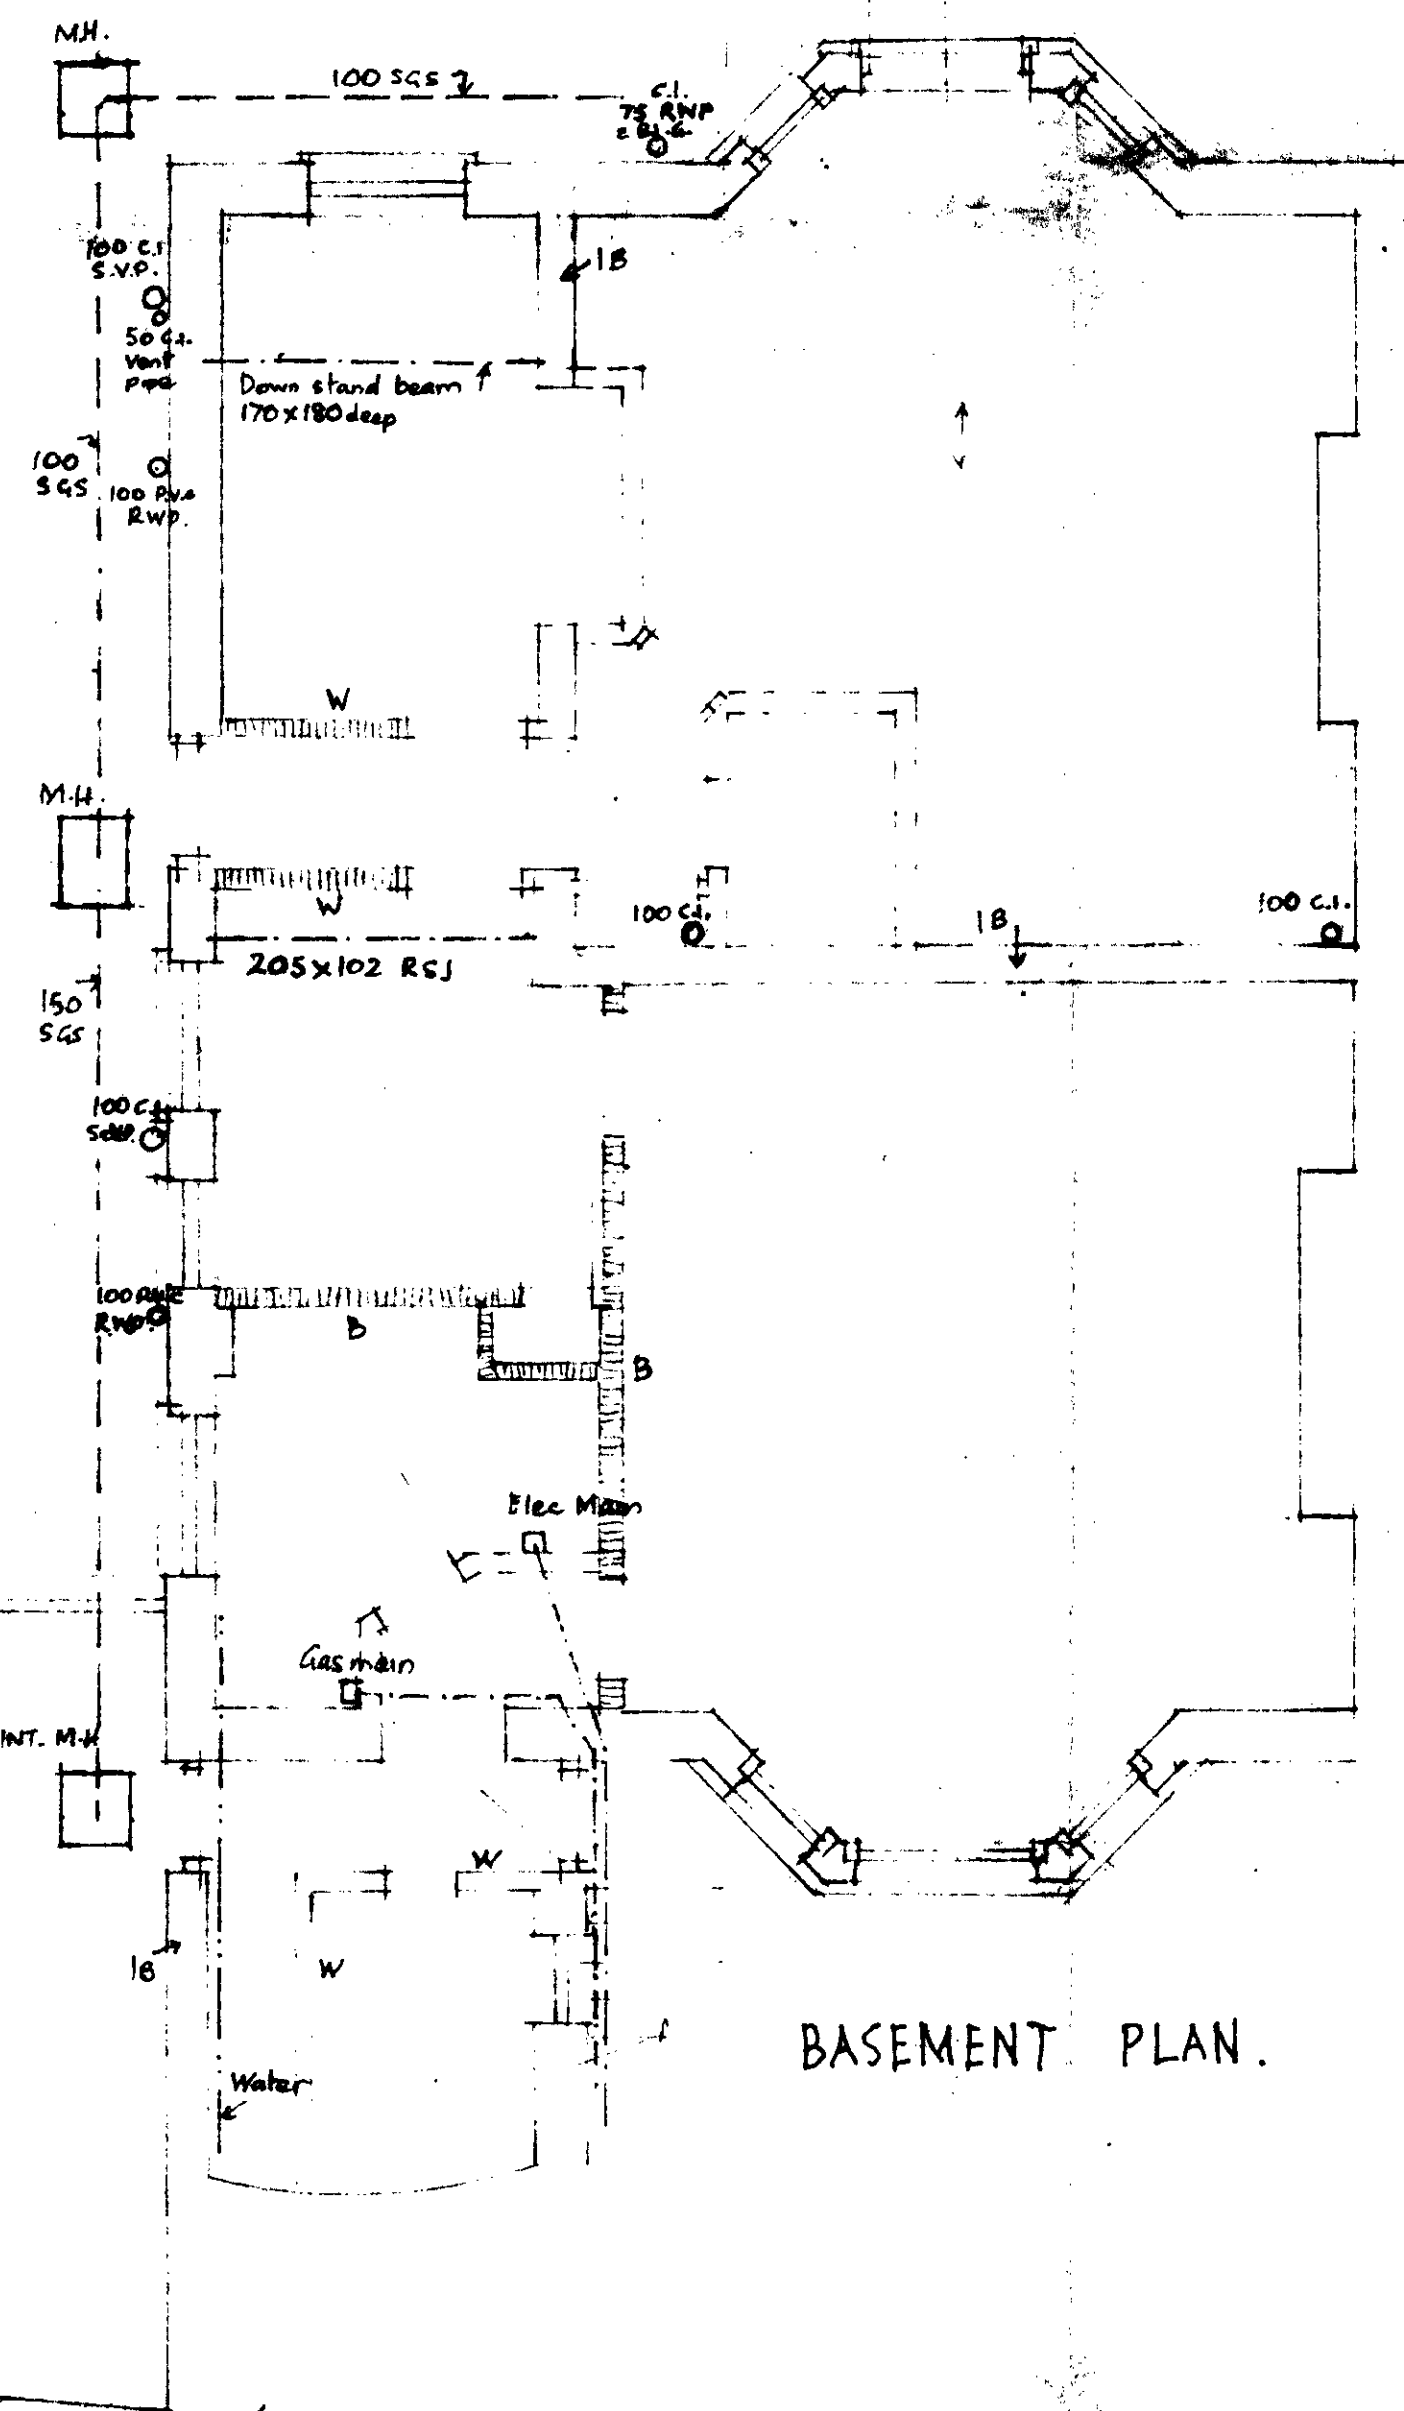

BASEMENT PLAN.

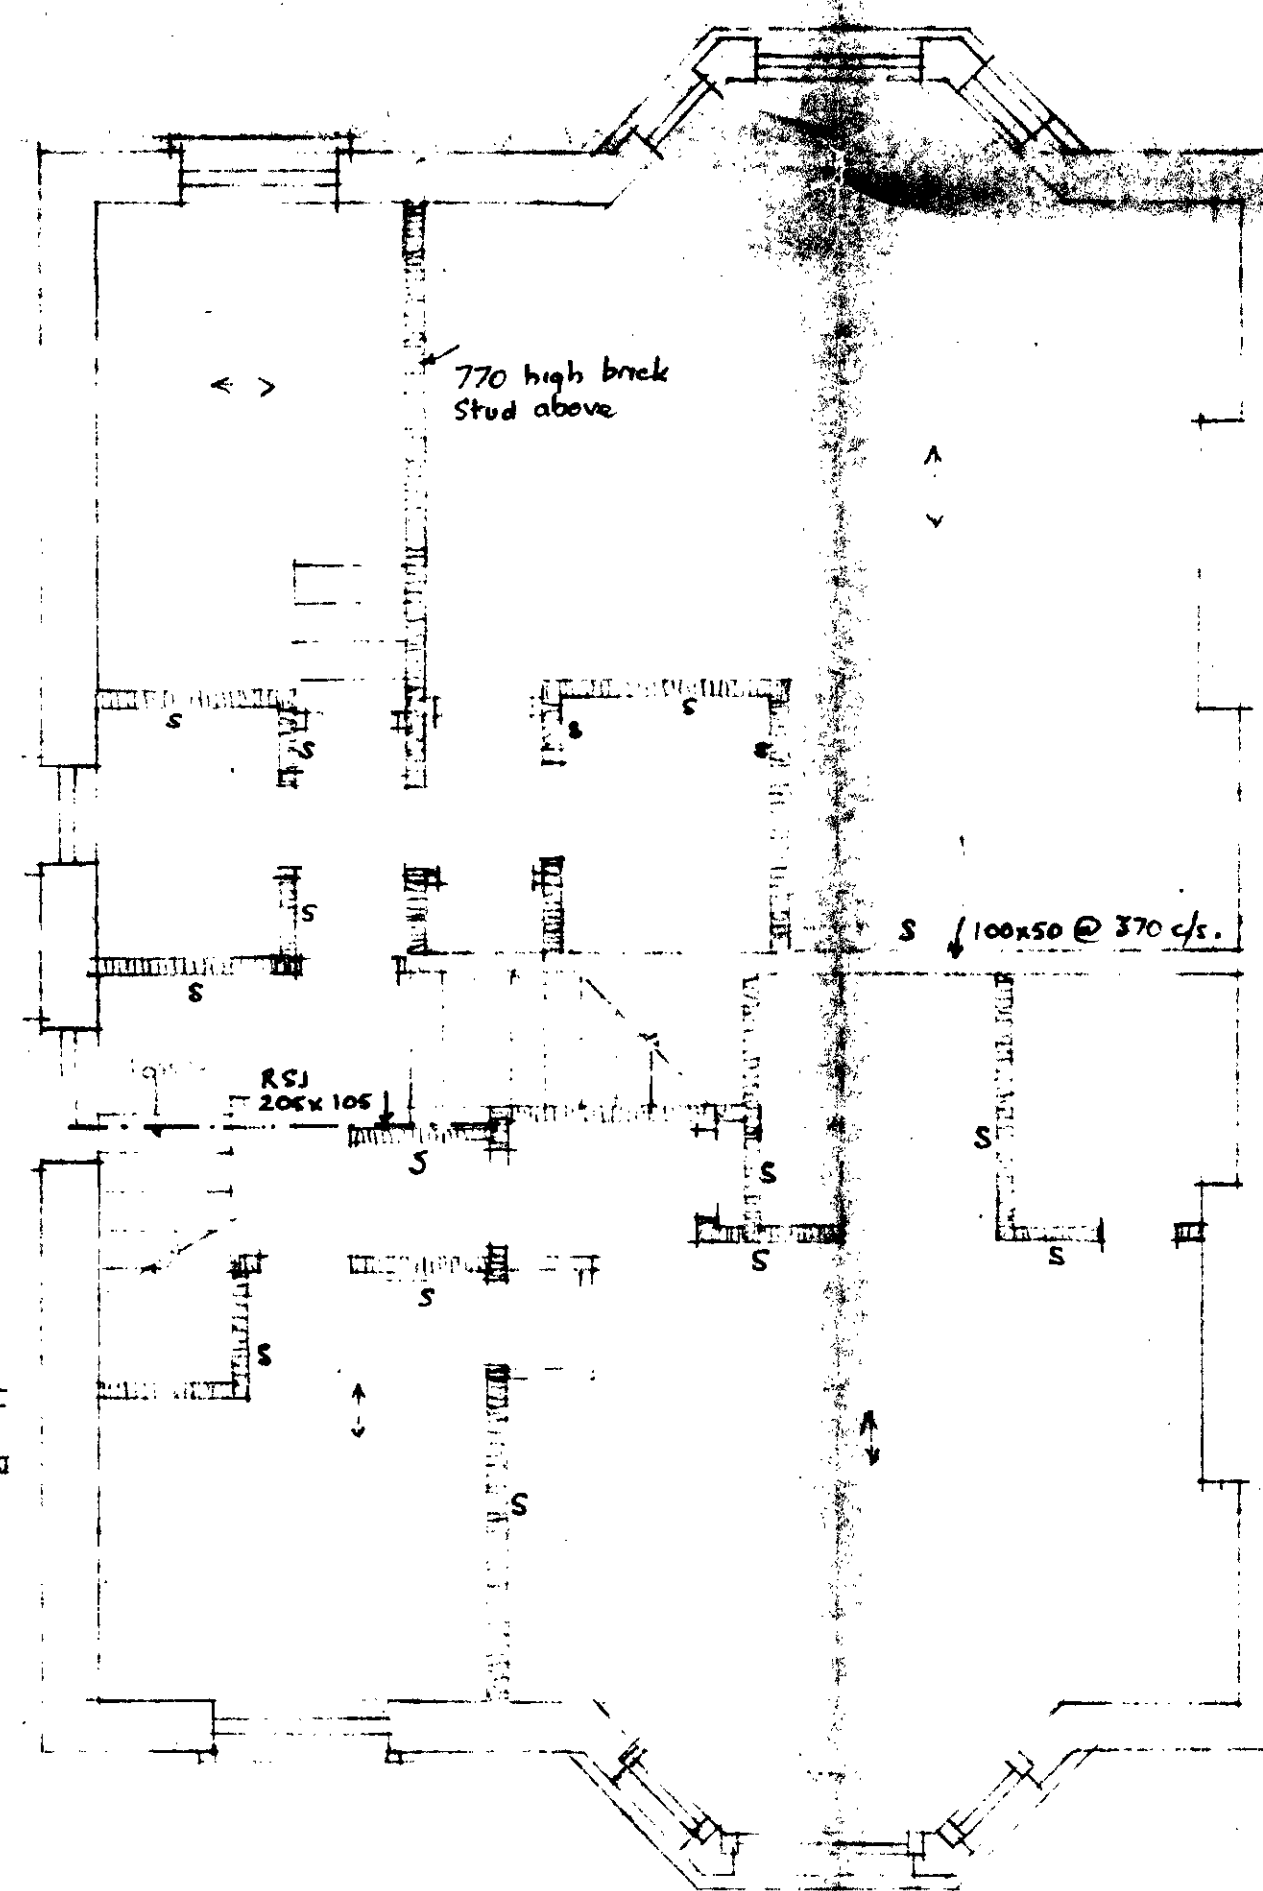

FIRST FLOOR PLAN.

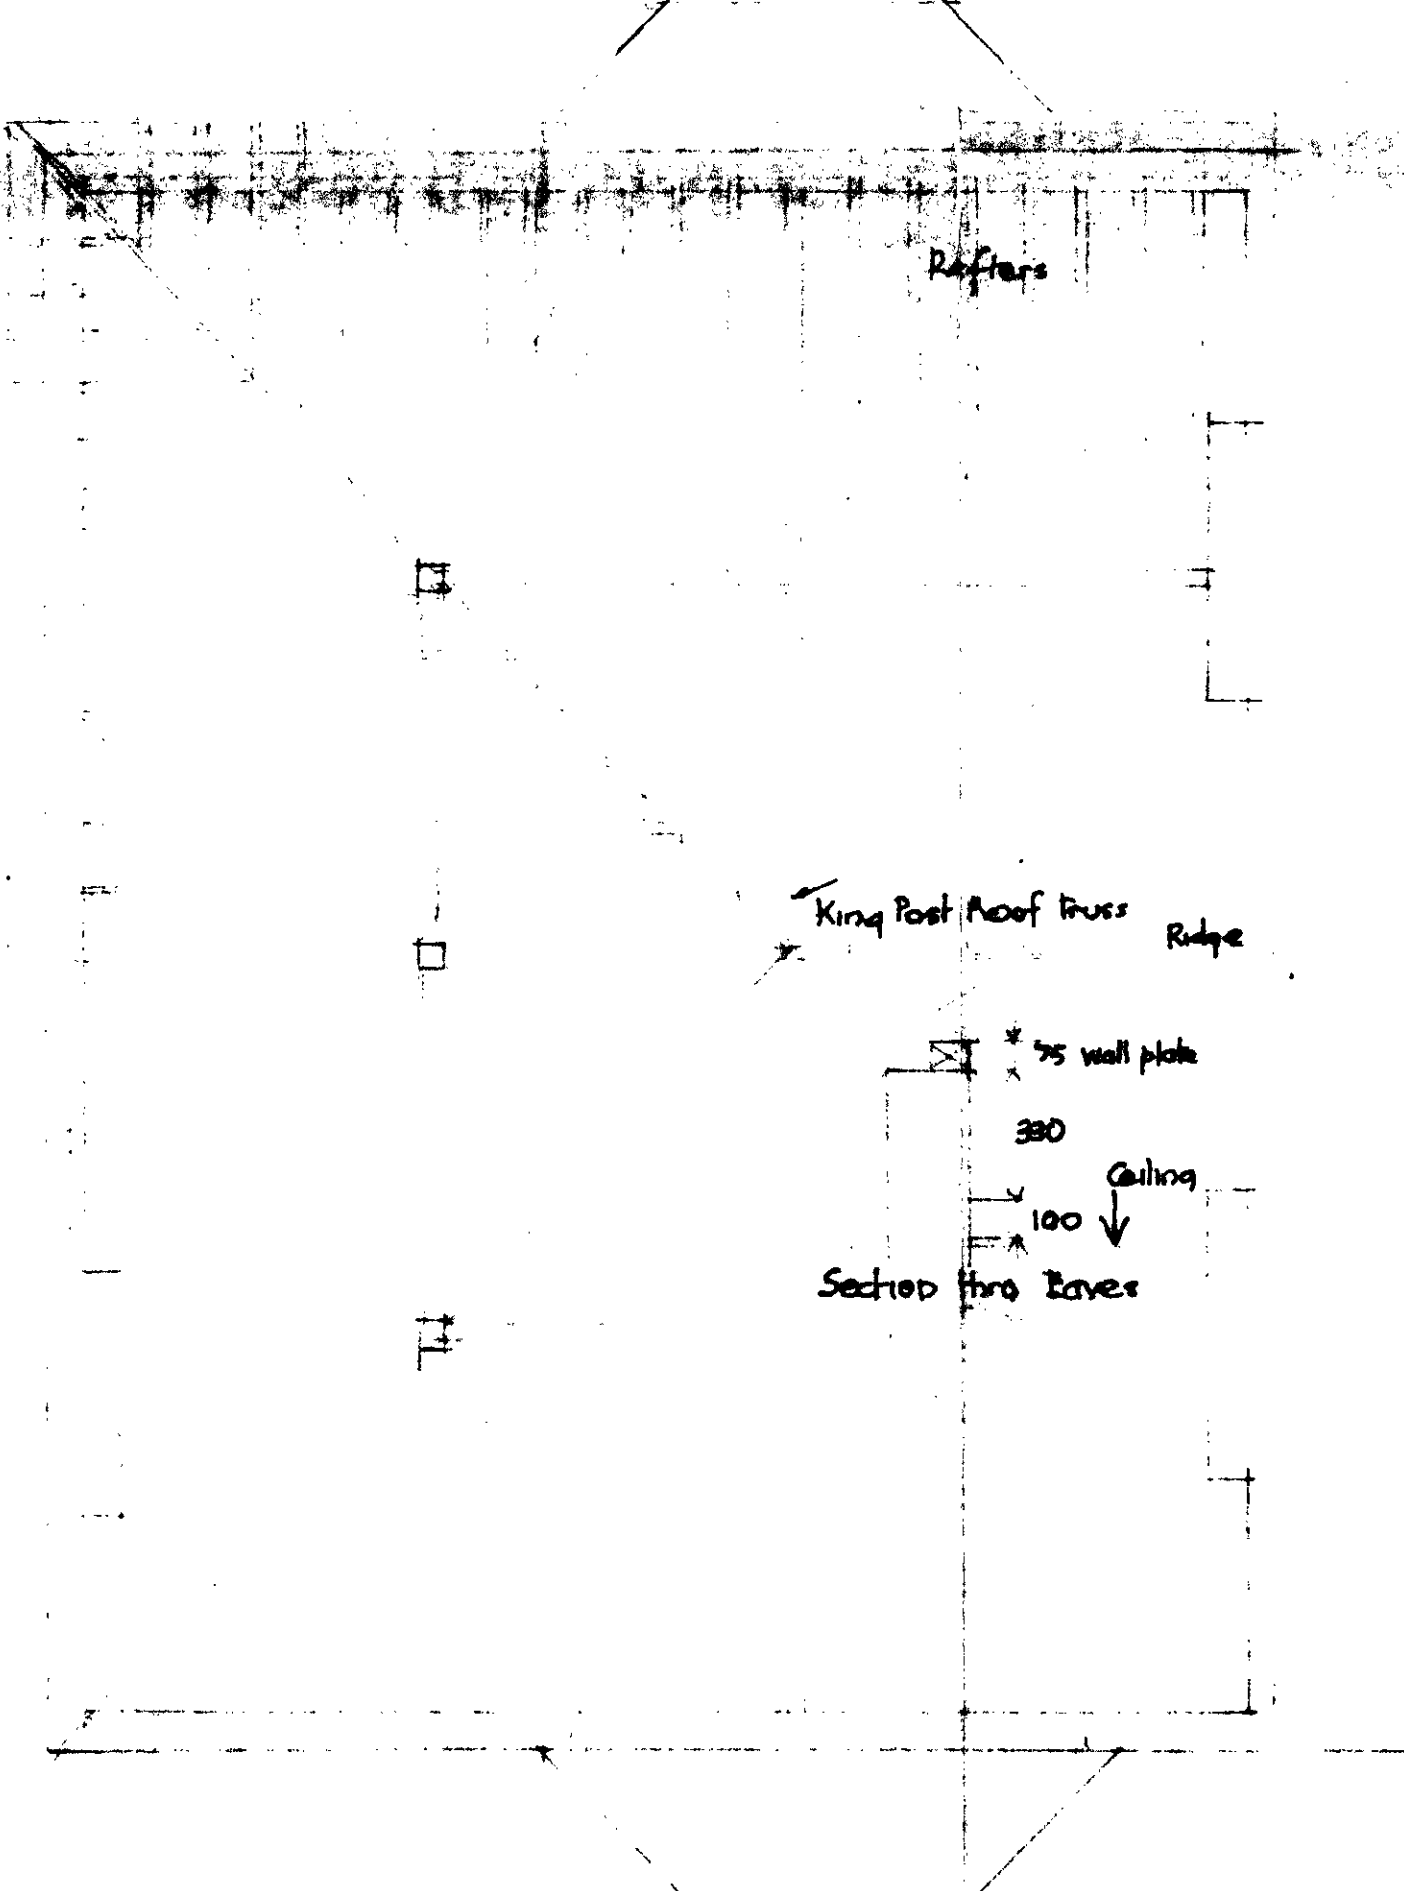

ROOF PLAN.

KEY:-
Partitions removed ----
Partitions to be removed - - - -

notes

work to figured dimensions
all dimensions are to be verified on the job

revisions

TP9005258R2

A.22.5.90. Down pipes, R.S.J.'s & Bricks remain intact

ROGER RAWLINSON ASSOCIATES
INTERNATIONAL HOUSE
59 COMPTON ROAD, LONDON N.1.
TEL. 359 4621

job title
39 TANZA ROAD,
HAMPSTEAD, LONDON, N.W.3

drawing title
EXISTING SURVEY

scale 1:50	drawn by	date 26.4.90
20 NOV 1990	job number	drawing number
	366	1A