




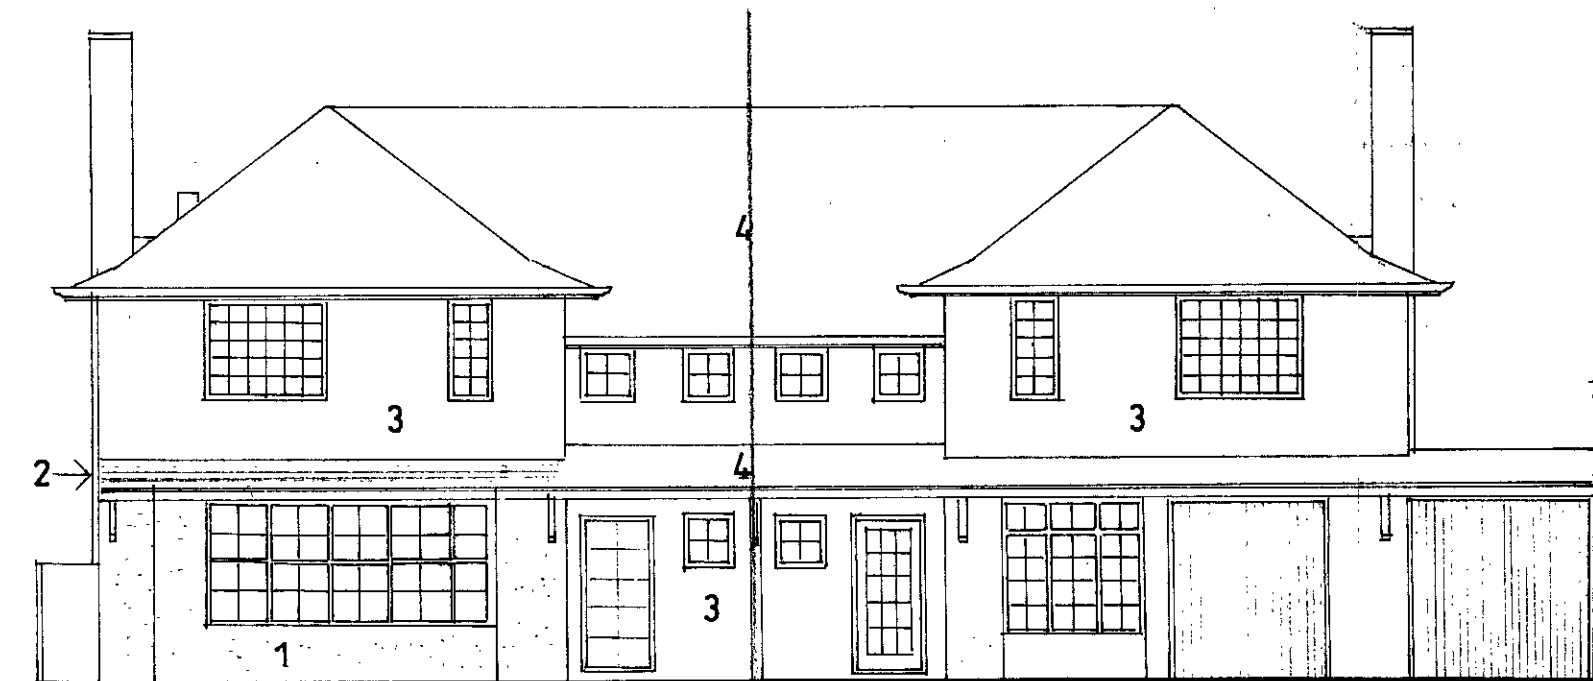


2 ELEVATION TO FROGNAL [east]
A5

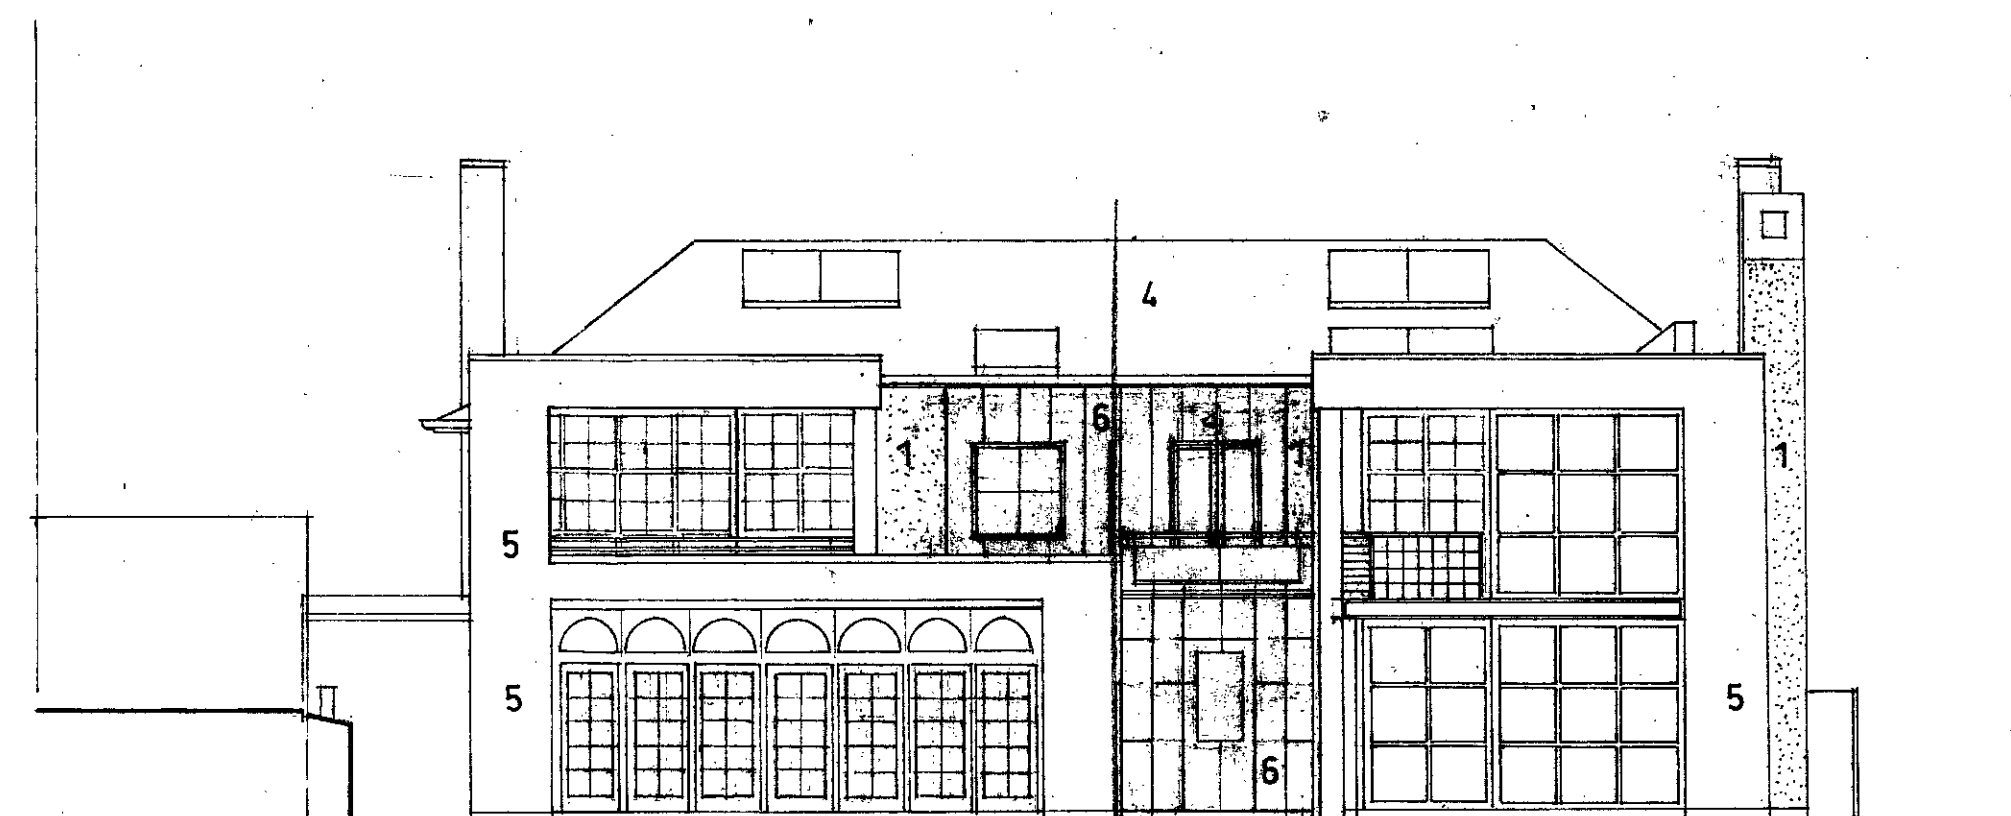


3 ELEVATION TO REAR [west]
A5

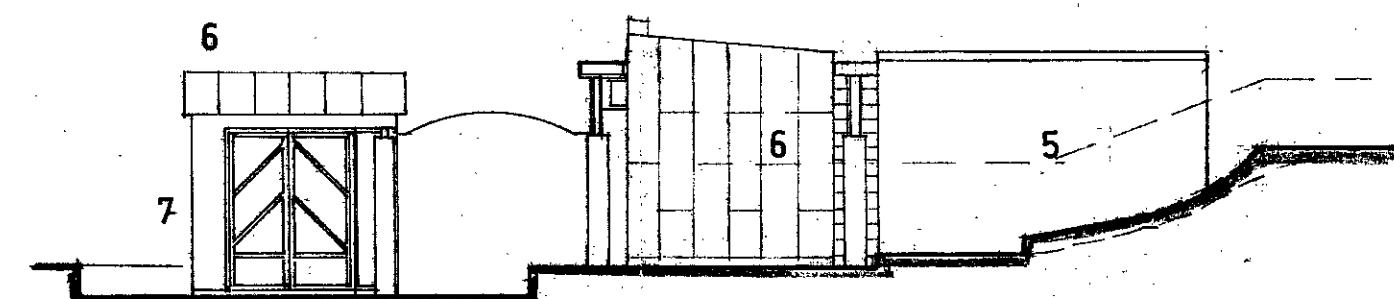


1 EAST ELEVATION PAVILION AND POOL
A

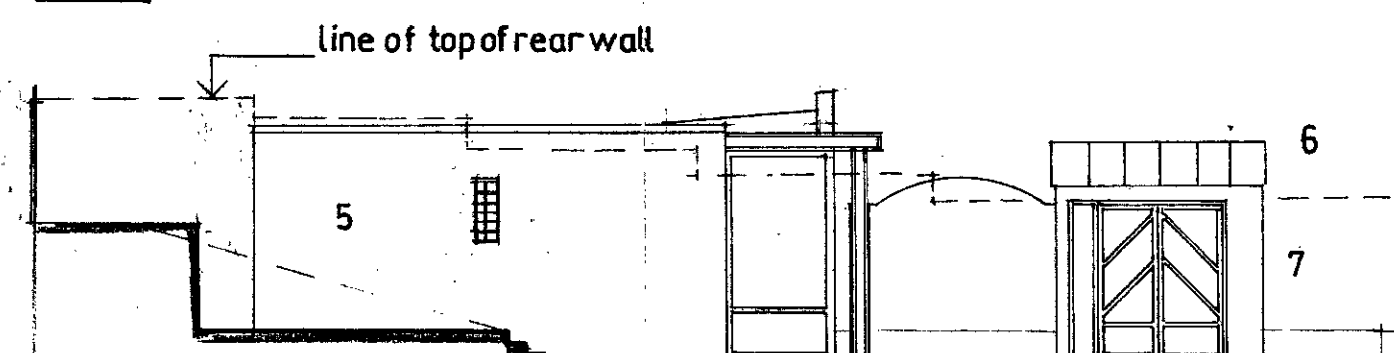


4 WEST ELEVATION POOL AND PAVILION
A5

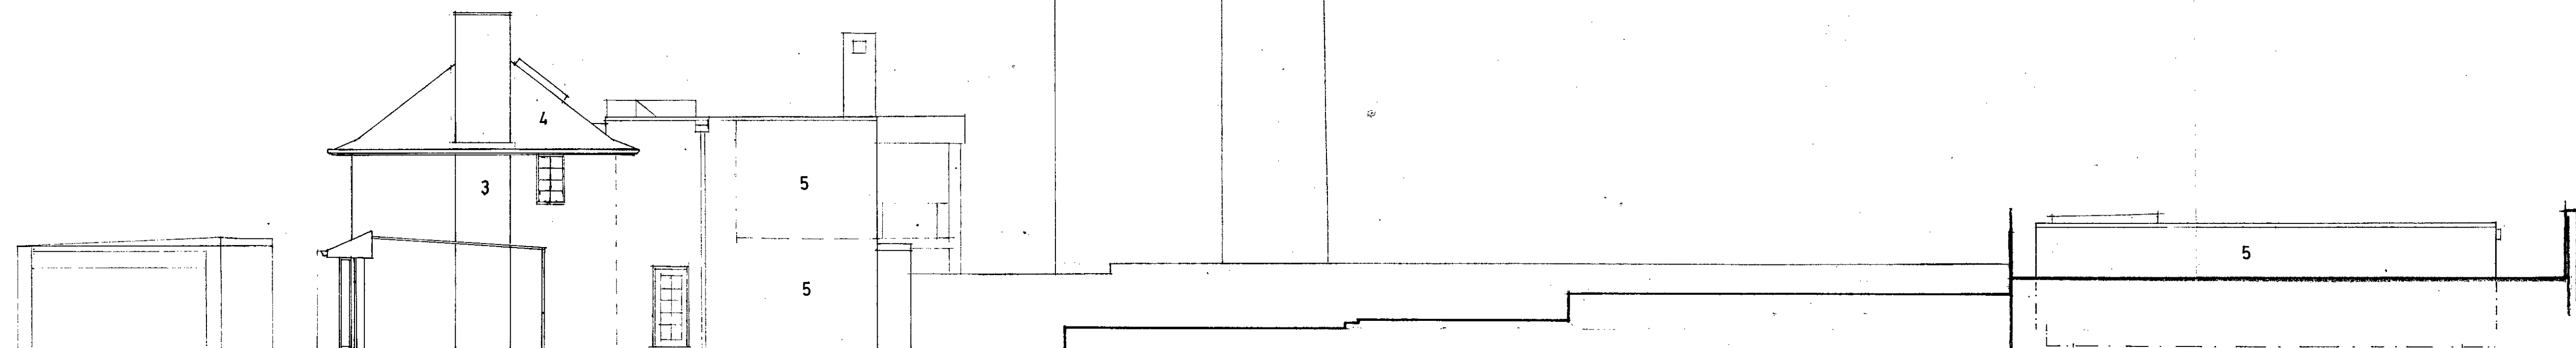


5 SECTION
A5

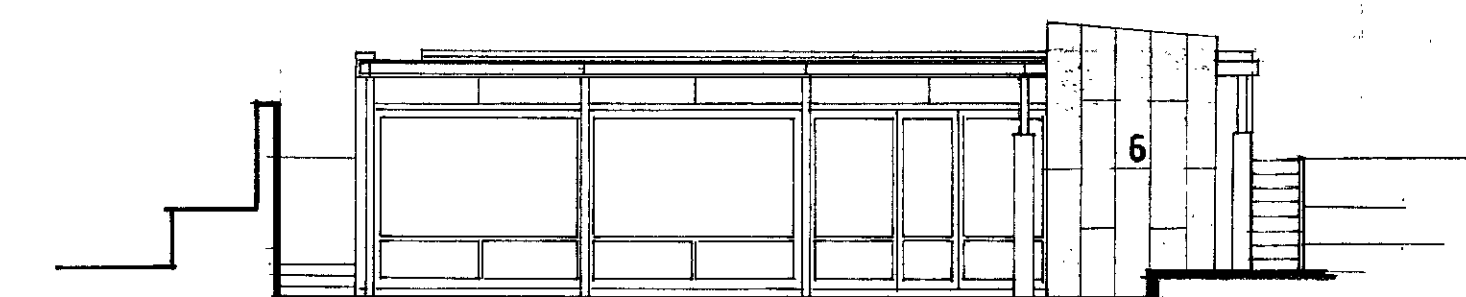

6 SECTION
A5

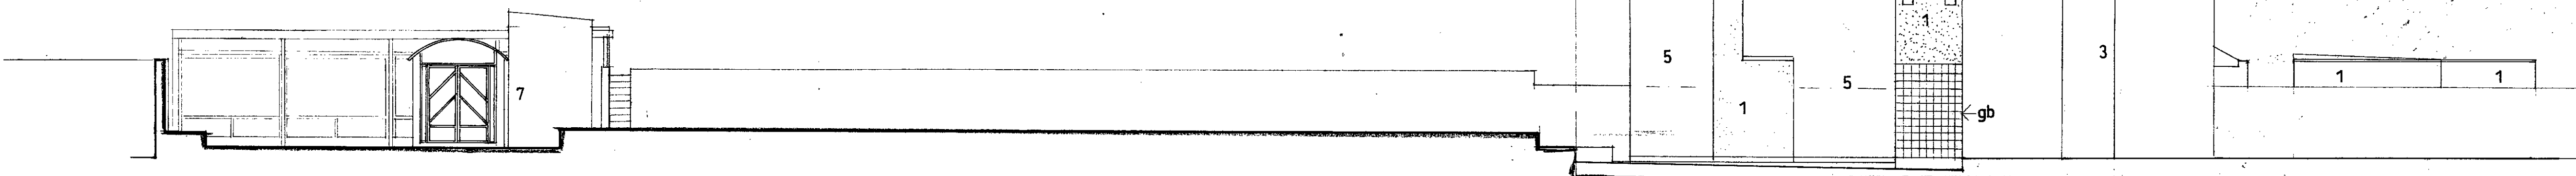

7 SOUTH ELEVATION
A5

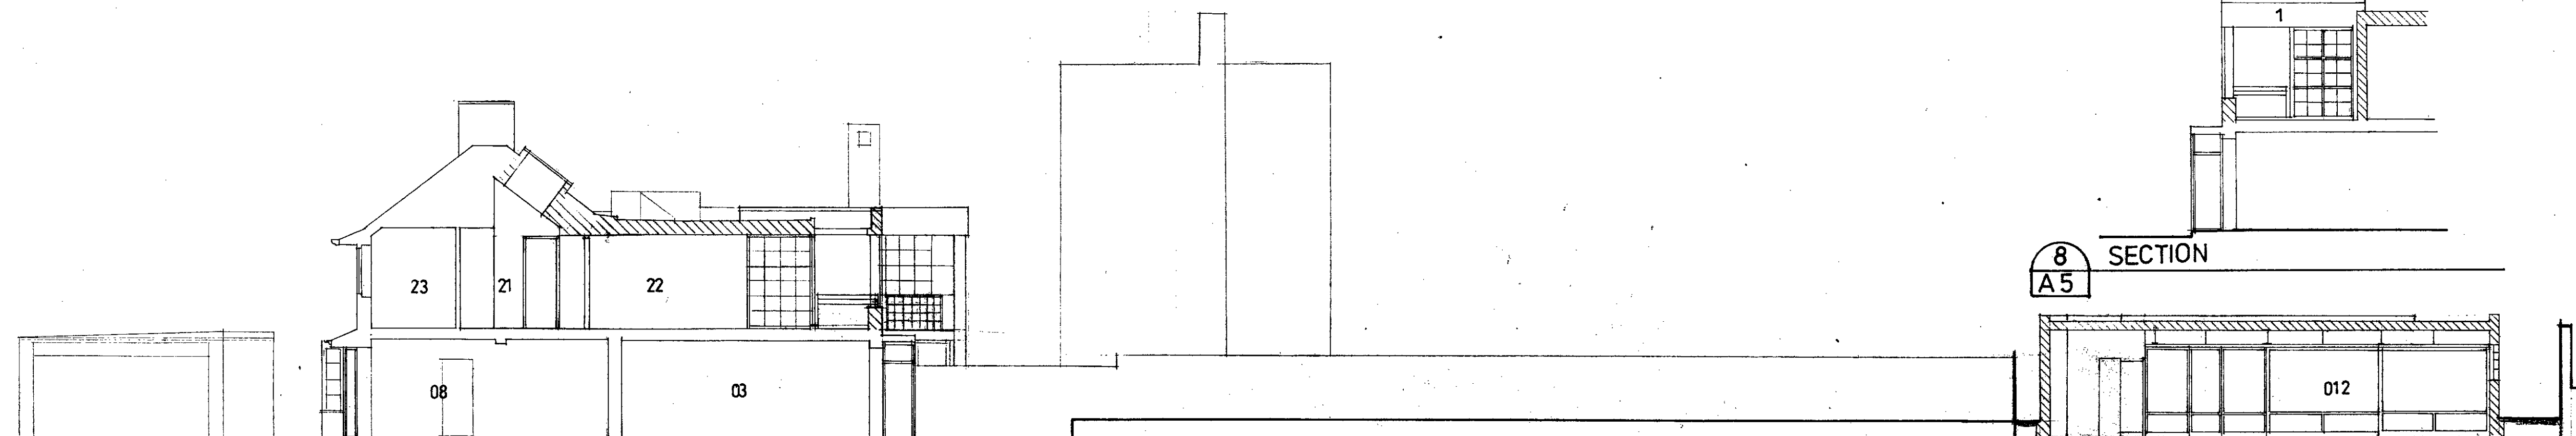

8 SECTION
A5

9 SECTION
A5

NOTES:
All dimensions must be checked on site and not scaled from this drawing.

01. ENTRANCE HALL
02. DINING AREA
03. LIVING AREA
04. KITCHEN
05. UTILITY ROOM
06. LOBBY
07. CLOAKS/SHOWER
08. STAIRCASE
09. GARAGE
10. PAVILION
11. SWIMMING POOL
12. EXISTING YORKSTONE TERRACE
13. NEW YORKSTONE TERRACE
14. FISH POOL
15. RANDOM SIZE SQUARED FORM STONE IN BRICK PAVIOR FRAMES
16. MARSHALL'S ARCADIAN PAVIORS

21. UPPER HALL
22. BEDROOM
23. BATHROOM
24. BAKED GRAVEL
31. GRAVEL FINISH TO FLAT ROOF
32. LEAD COVERING TO JUNCTION OF FLAT TO PITCHED
33. EXISTING CLAY TILE ROOF
34. COPPER TREATED TO GIVE DARK GREEN PATINIA

- FINISHES
1. PAINTED RENDER
 2. CLAY TILES TO MATCH EXISTING
 3. EXISTING FACING BRICKS THAT DO NOT MATCH EXISTING (TO BE PAINTED.)
 4. EXISTING CLAY ROOF TILES
 5. PAINTED BRICKWORK
 6. CLADDING IN TREATED COPPER TO GIVE DARK GREEN PATINIA
 7. PAINTED EXTERIOR PLYWOOD

- GENERAL NOTES
- gd. GLASS BLOCKS
 - rs. ROLLER SHUTTER

MAIN HOUSE
FRONT ELEVATION

- a) WHITE FINISHED WINDOWS AND PAINTWORK GENERALLY.
- b) GREY FINISH TO WINDOWS GENERALLY.
- c) GREY/GREEN FINISH TO STEELWORK GENERALLY.
- d) COLUMNS IN PAIRFACE FINISH CONCRETE WITH FINE FINISHED SURFACE
- e) PAINTED BRICK WALLS AND CHIMNEY TO HAVE RECONSTRUCTED STONE COPING AND CAP RESPECTIVELY.

LONDON BOROUGH OF CAMDEN
TOWN AND COUNTRY PLANNING ACTS
09 APR 1991
PLANS NOT APPROVED
ON BEHALF OF THE COUNCIL

LONDON BOROUGH OF CAMDEN
PLANNING
RECEIVED
2 NOV 1991

BOWLEY JAMES PARTNERSHIP ARCHITECTS

Client

Job Title


31 FROGNAL
HAMPSTEAD LONDON NW3
CASE COPY
9005597
9070911

Drawing Title
SECTIONS AND ELEVATIONS
AS PROPOSED

Scale 1:100

Date Drawn by

Drg. No. A5 Rev.

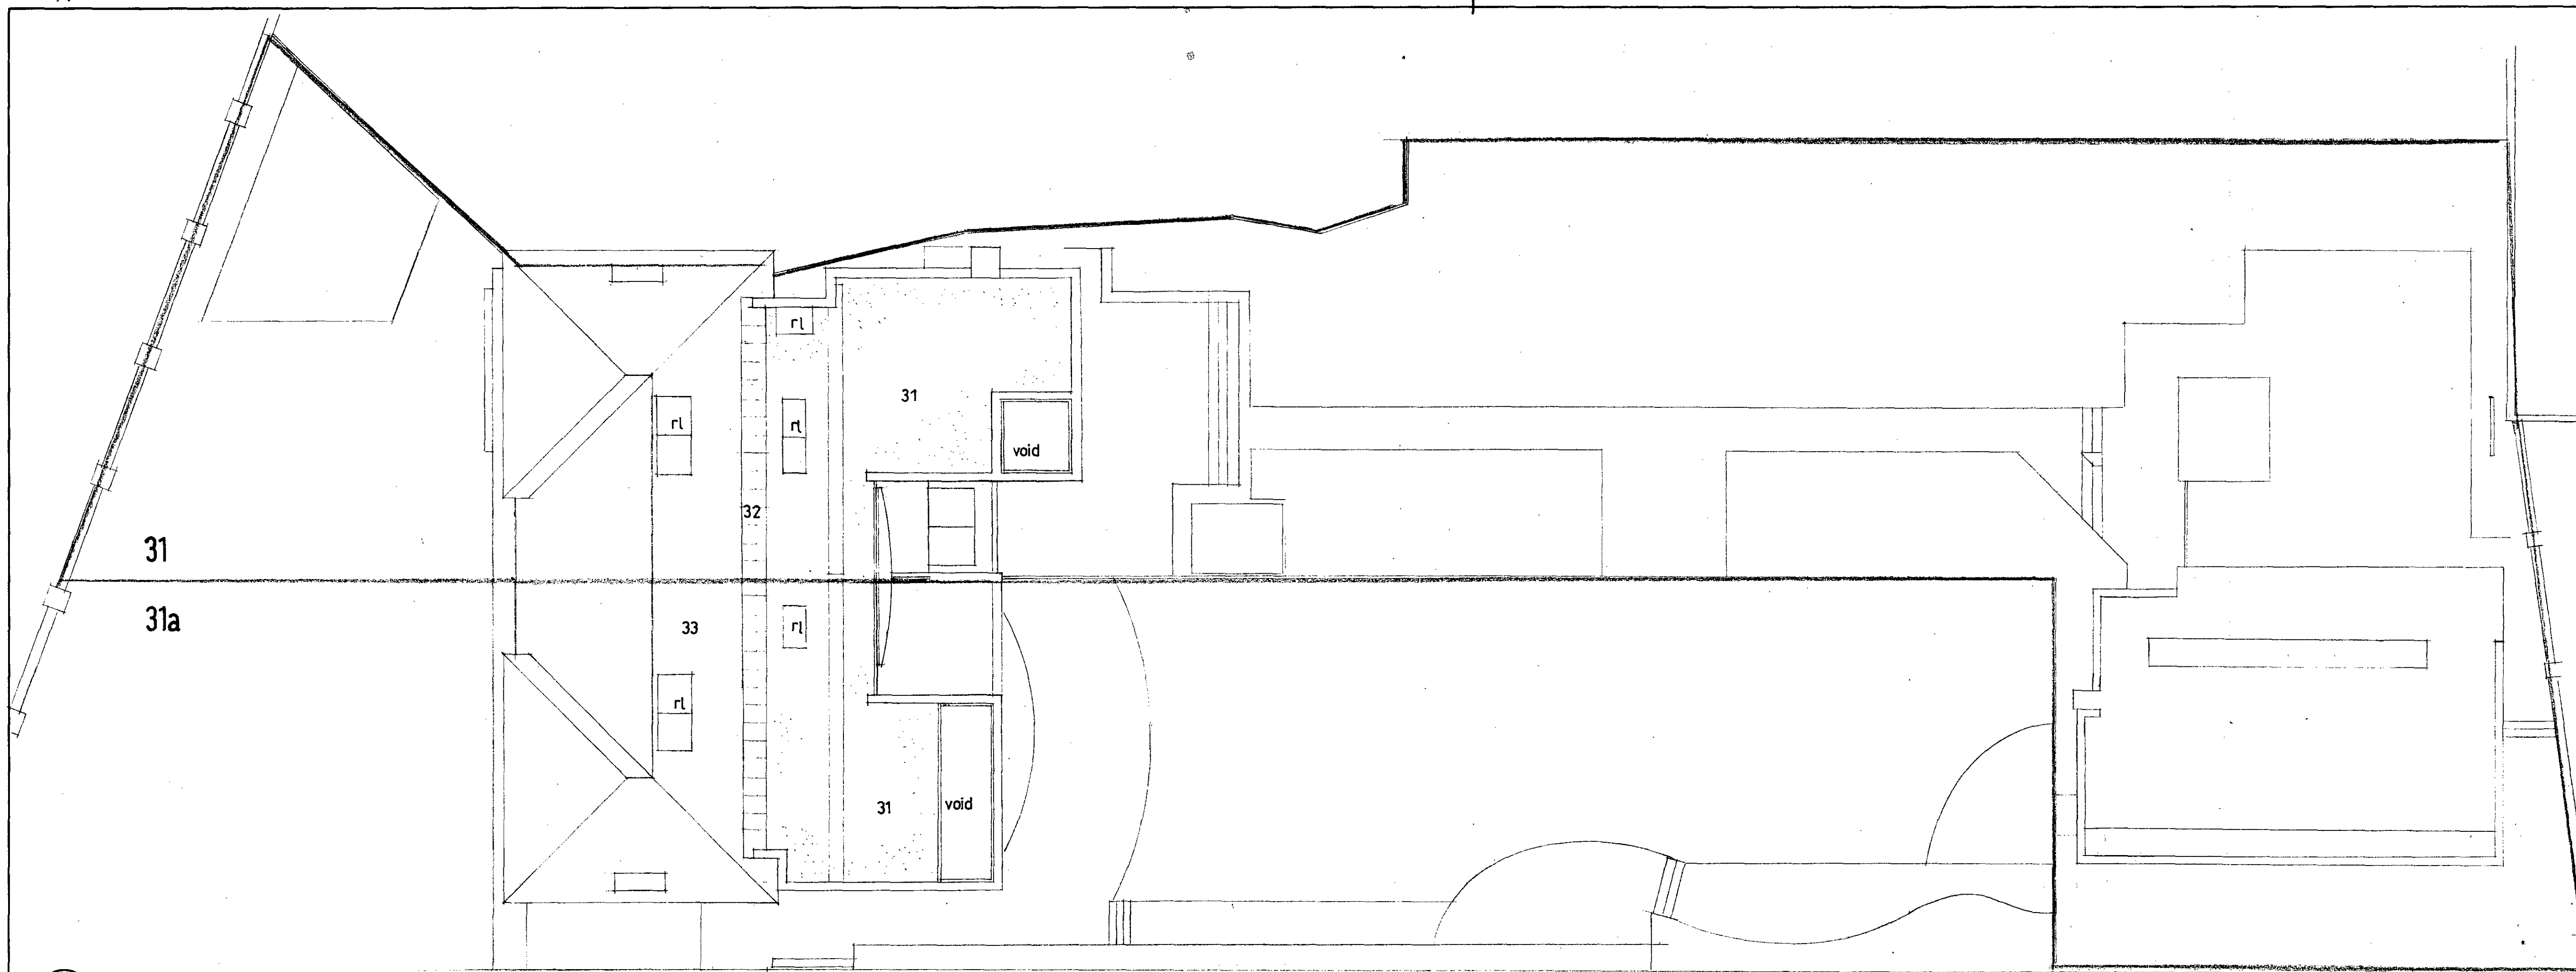

NOTES:

All dimensions must be checked on site and not scaled from this drawing.

01. ENTRANCE HALL
02. DINING AREA
03. LIVING AREA
04. KITCHEN
05. UTILITY ROOM
06. LOBBY
07. CLOAKS/SHOWER
08. STAIRCASE
09. GARAGE
10. PAVILION
11. SWIMMING POOL
12. EXISTING YORKSTONE TERRACE
13. NEW YORKSTONE TERRACE
14. FISH POOL
15. RANDOM SIZE SQUARED YORK STONE IN BRICK PAVIOR FRAMES
16. MARSHALL'S ARCADIAN PAVIORS
17. UPPER HALL
18. BEDROOM
19. BATHROOM
20. LAKED GRAVEL
21. GRAVEL FINISH TO FLAT ROOF
22. LEAD COVERING TO JUNCTION OF FLAT TO PITCHED
23. EXISTING CLAY TILE ROOF
24. COPPER CLAD TO GIVE DARK GREEN PATINA

FINISHES

1. PAINTED RENDER
2. CLAY TILES TO MATCH EXISTING
3. EXISTING FACING BRICKS
4. *EXISTING FACING BRICKS THAT DO NOT MATCH EXISTING (TO BE PAINTED.)
5. EXISTING CLAY ROOF TILES
6. PAINTED BRICKWORK
7. CLADDING IN TREATED COPPER TO GIVE DARK GREEN PATINIA
8. PAINTED EXTERIOR PLYWOOD

gd.GLASS BLOCKS
rs.ROLLER SHUTTER


GENERAL NOTES

MAIN HOUSE
FRONT ELEVATION

- a) WHITE FINISHED WINDOWS AND PAINTWORK GENERALLY.
- b) GREY FINISH TO WINDOWS GENERALLY.
- c) GREY/GREEN FINISH TO STEELWORK GENERALLY.
- d) COLUMNS IN FAIRFACE FINISH CONCRETE WITH FINE FINISHED SURFACE
- e) PAINTED BRICK WALLS AND CHIMNEY TO HAVE RECONSTRUCTED STONE COPING AND CAP RESPECTIVELY.


PLAN AT ROOF

1
A4

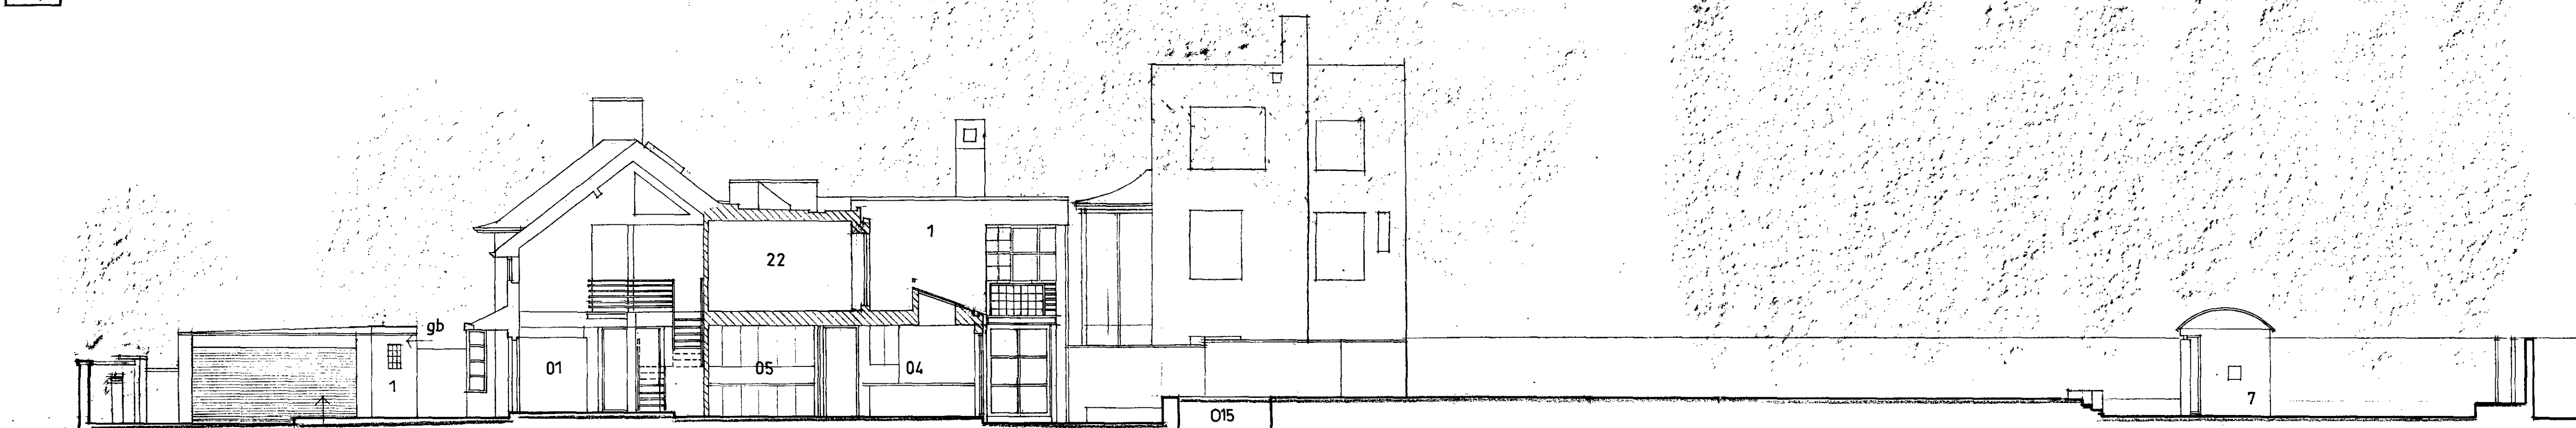

SECTION

2
A4

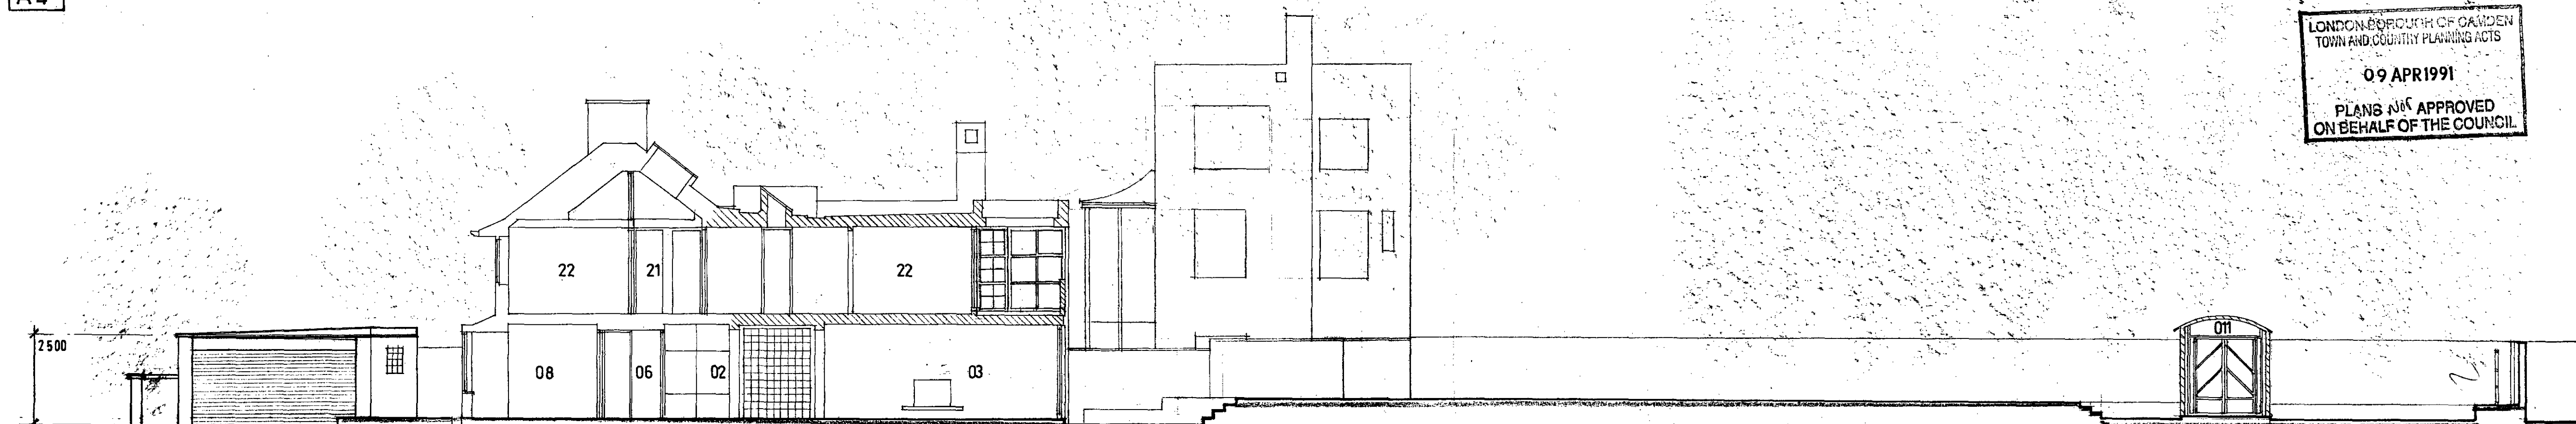

SECTION

3
A4

LONDON BOROUGH OF CAMDEN
TOWN AND COUNTRY PLANNING ACTS
09 APR 1991
PLANS NOT APPROVED
ON BEHALF OF THE COUNCIL

Client	
--------	--

HHHHH-~~927692~~

Job Title

31 FROGNAL
HAMPSTEAD LONDON NW3

0 6 11

Drawing Title

ROOF PLAN AND SECTIONS
AS PROPOSED
CASE COPY.
900559-7
9070911

Scale 1:100


Date _____

Drawn by

Drug No.


44

Be

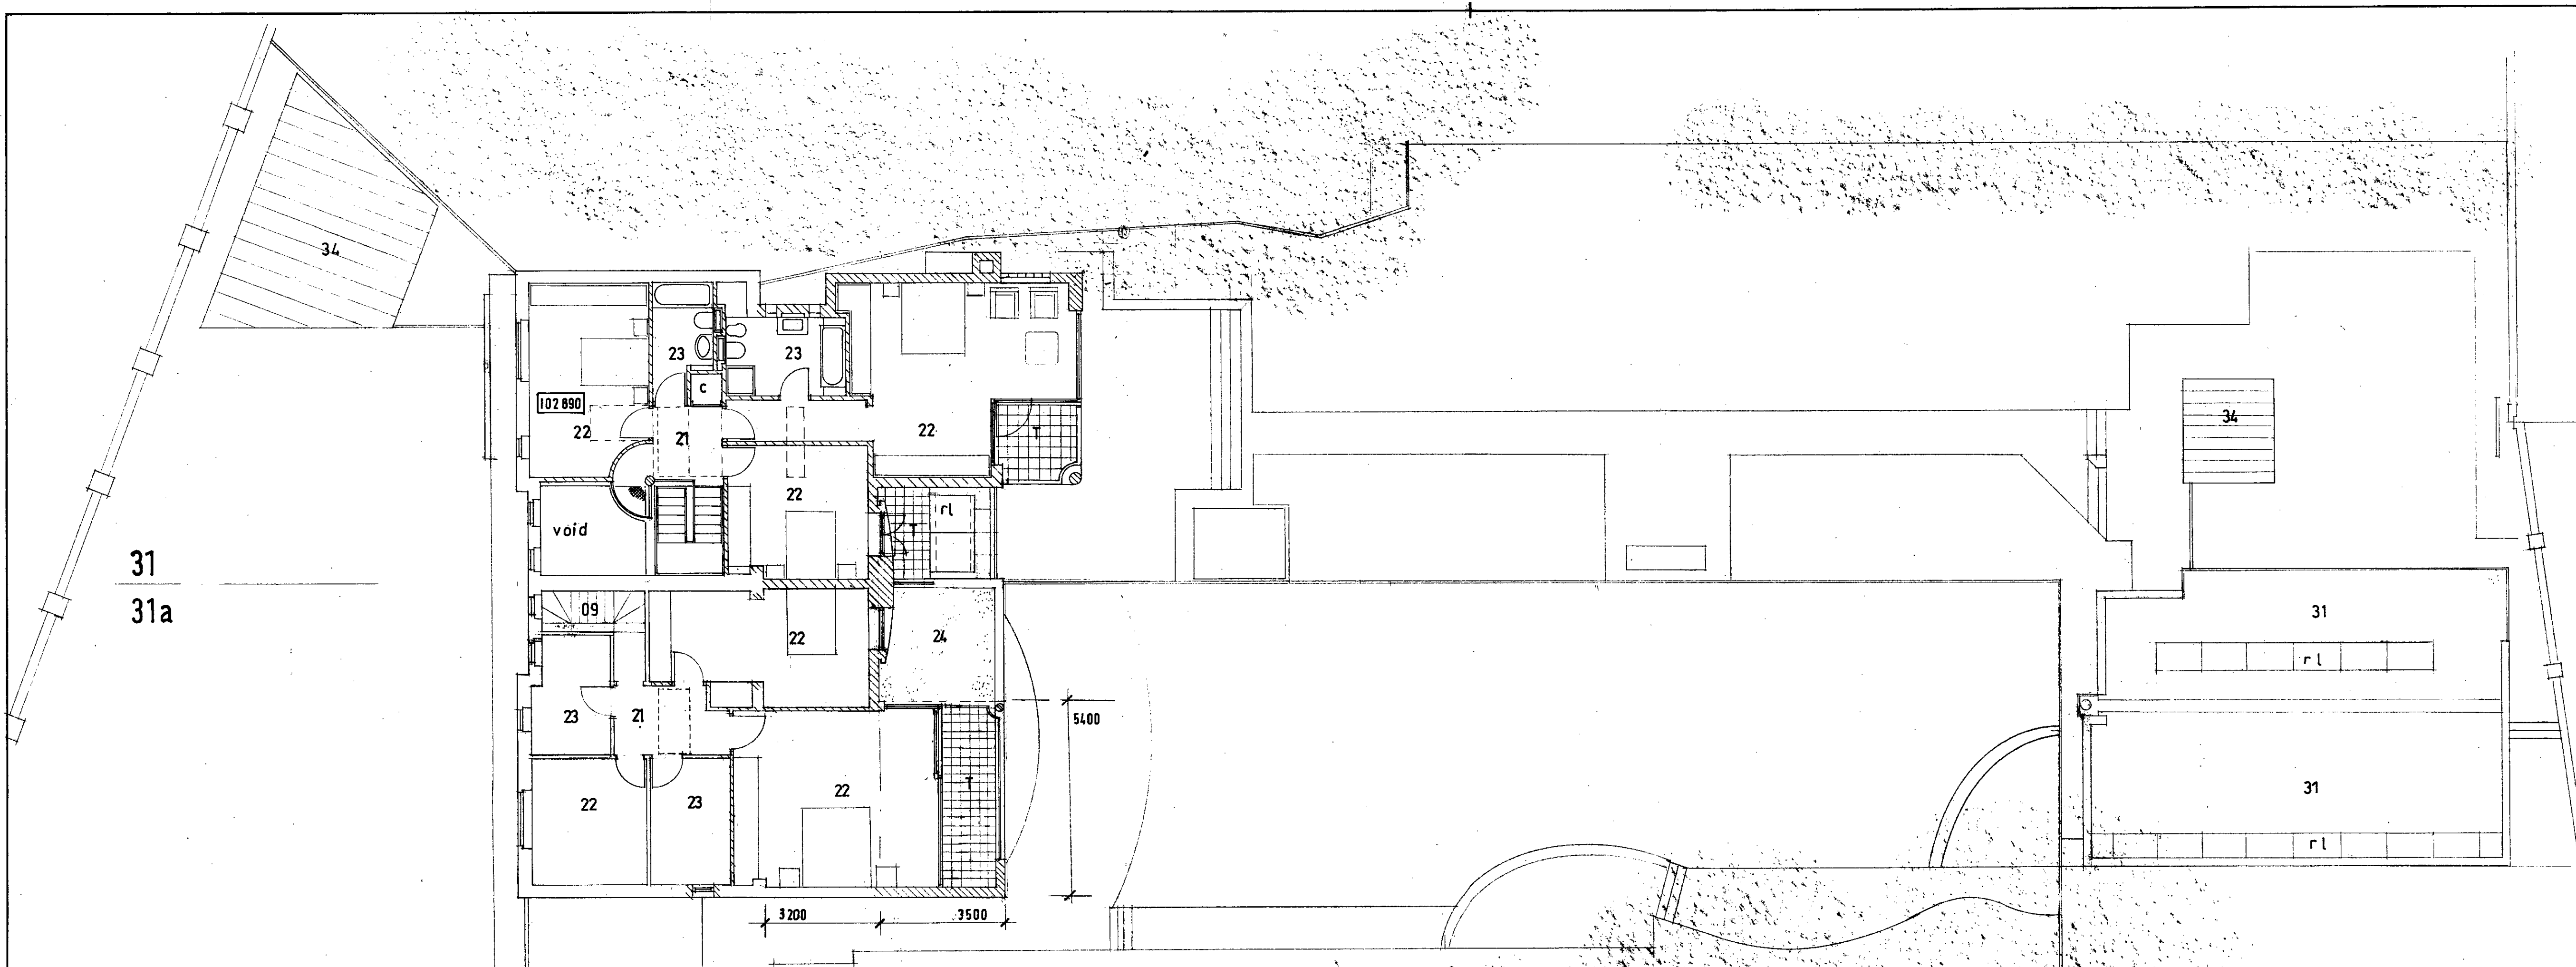

- NOTES:
- All dimensions must be checked on site and not scaled from this drawing.
01. ENTRANCE HALL
 02. DINING AREA
 03. LIVING AREA
 04. KITCHEN
 05. UTILITY ROOM
 06. LOBBY
 07. CLOAKS/SHOWER
 09. STAIRCASE
 10. GARAGE
 11. PAVILION
 12. SWIMMING POOL
 13. EXISTING YORKSTONE TERRACE
 14. NEW YORKSTONE TERRACE
 15. FISH POOL
 16. RANDOM SIZE SQUARED YORK STONE IN BRICK PAVIOR FRAMES
 17. MARSHALL'S ARCADIAN PAVIORS
 21. UPPER HALL
 22. BEDROOM
 23. BATHROOM
 24. RAKED GRAVEL
 31. GRAVEL FINISH TO FLAT ROOF
 32. LEAD COVERING TO JUNCTION OF FLAT TO PITCHED
 33. EXISTING CLAY TILE ROOF
 34. COPPER TREATED TO GIVE DARK GREEN PATINIA
- FINISHES
1. PAINTED RENDER
 2. CLAY TILES TO MATCH EXISTING
 3. EXISTING FACING BRICKS
 3. EXISTING FACING BRICKS THAT DO NOT MATCH EXISTING (TO BE PAINTED.)
 4. EXISTING CLAY ROOF TILES
 5. PAINTED BRICKWORK
 6. CLADDING IN TREATED COPPER TO GIVE DARK GREEN PATINIA
 7. PAINTED EXTERIOR PLYWOOD
- gs. GLASS BLOCKS
rs. ROLLER SHUTTER
- GENERAL NOTES
- MAIN HOUSE
FRONT ELEVATION
- a) WHITE FINISHED WINDOWS AND PAINTWORK GENERALLY.
 - b) GREY FINISH TO WINDOWS GENERALLY.
 - c) GREY/GREEN FINISH TO STEELWORK GENERALLY.
 - d) COLUMNS IN FAIRFACE FINISH CONCRETE WITH FINE FINISHED SURFACE
 - e) PAINTED BRICK WALLS AND CHIMNEY TO HAVE RECONSTRUCTED STONE COPING AND CAP RESPECTIVELY.

1 PLAN AT FIRST FLOOR

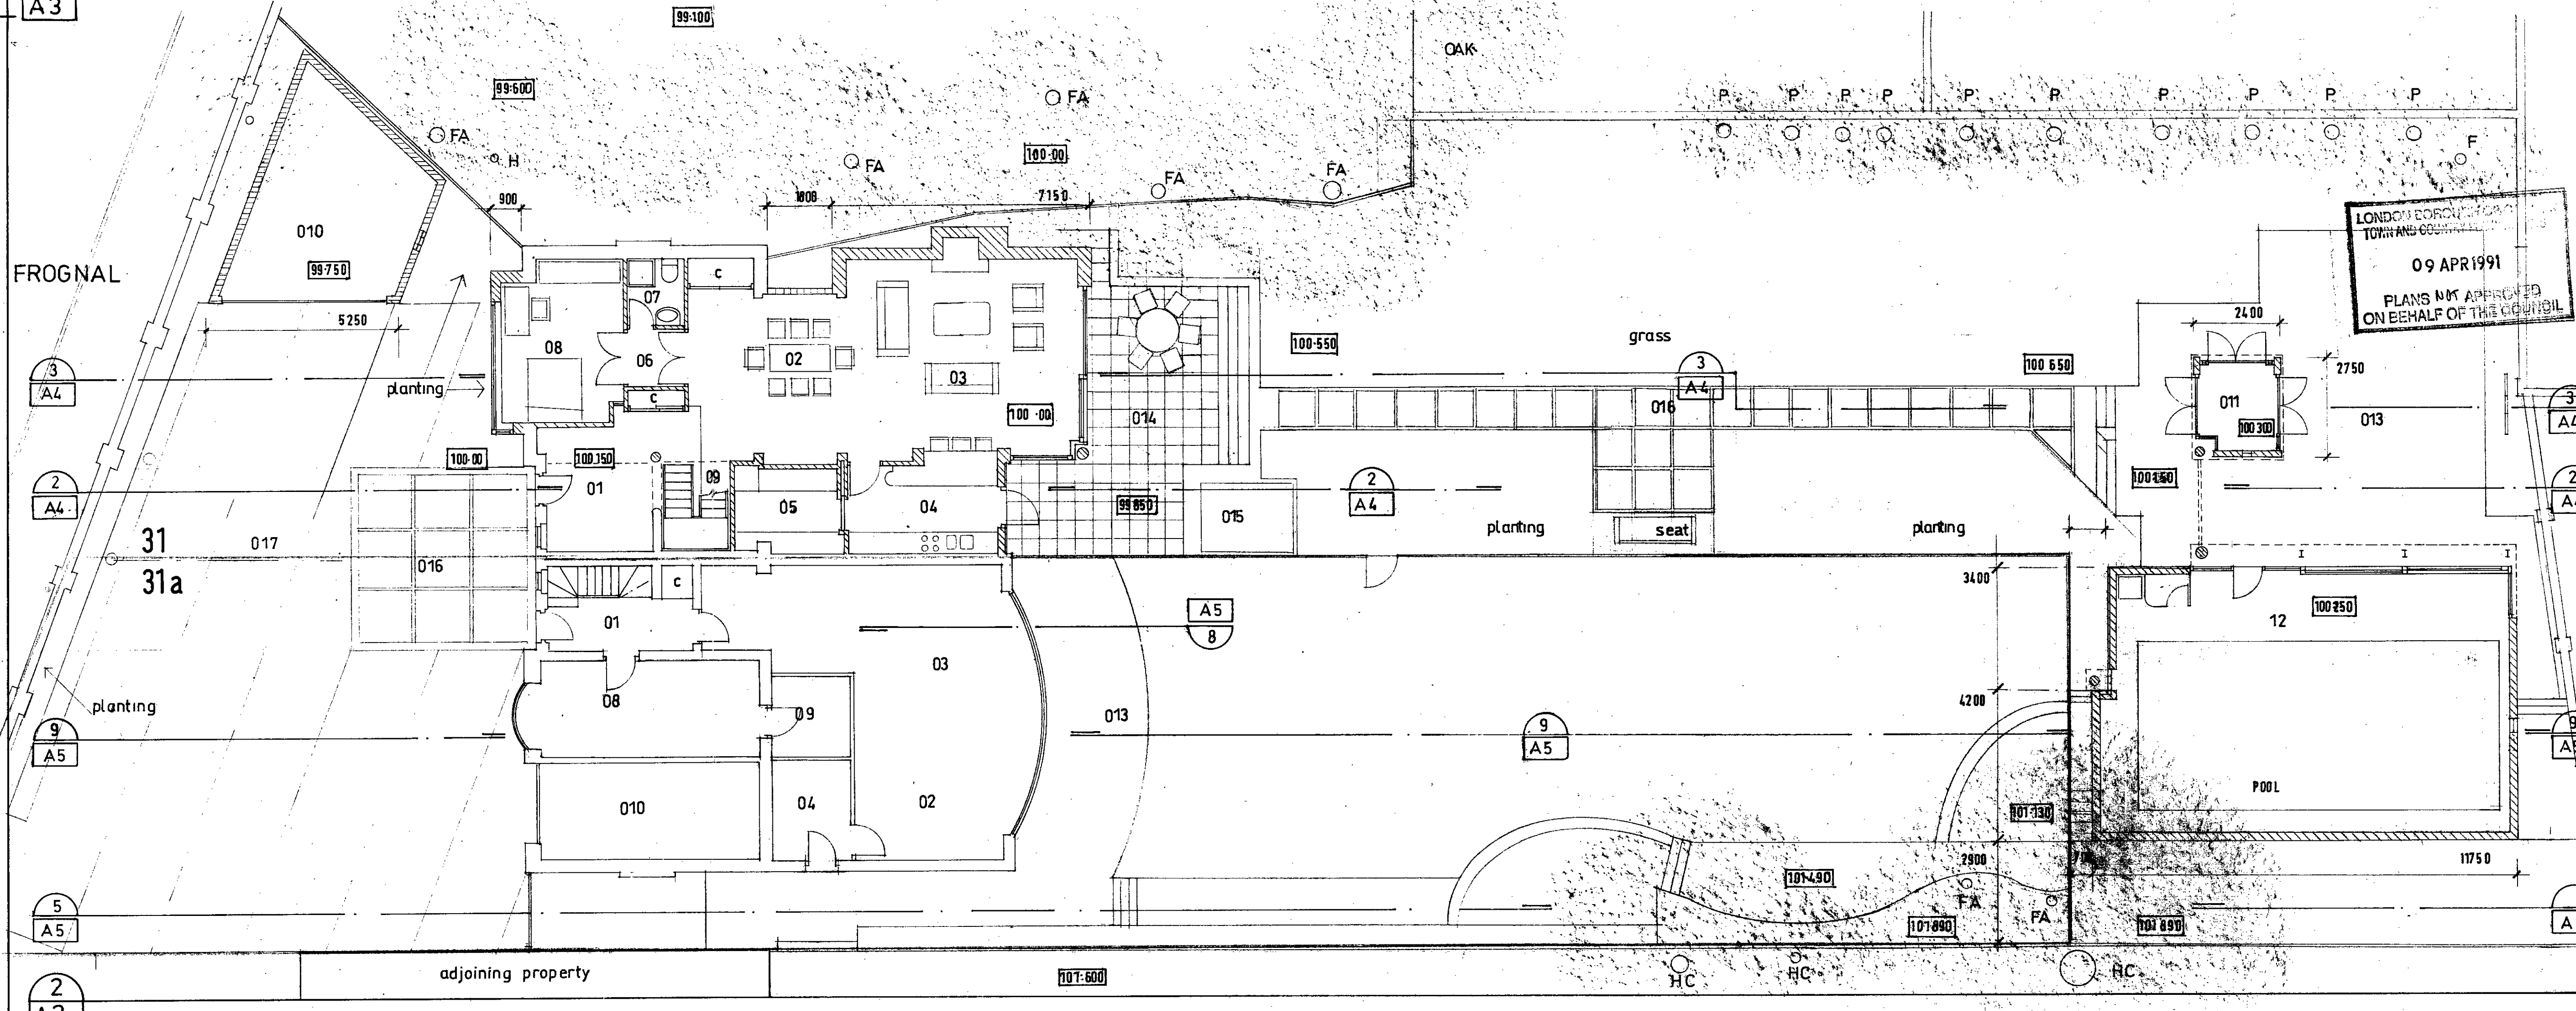

Revisions	
Date	Revisions

Copyright

TREES

F.A. FALSE ACACIA
ROBINIA PSEUDOCACIA
LONBARDY POPLAR
POPULUS NIGRA
FRUIT TREE
OAK OAK
QUERCUS ROBUR
COMMON HEDERA
ARSCULUS HIPPOCASTANUM
HAWTHORN
CRATAEGUS MONOGYNA

LONDON BOROUGH OF CAMDEN
TOWN AND COUNCIL
09 APR 1991
PLANS NOT APPROVED
ON BEHALF OF THE COUNCIL

Client CASE COPY
9005597
9070911

Job Title 31 FROGNAL
HAMPSTEAD LONDON NW3
9070921


Drawing Title
GROUND AND FIRST FLOOR
PLANS AS PROPOSED

Scale 1:100


Date Drawn by

Drg. No. A3 Rev


31
31a

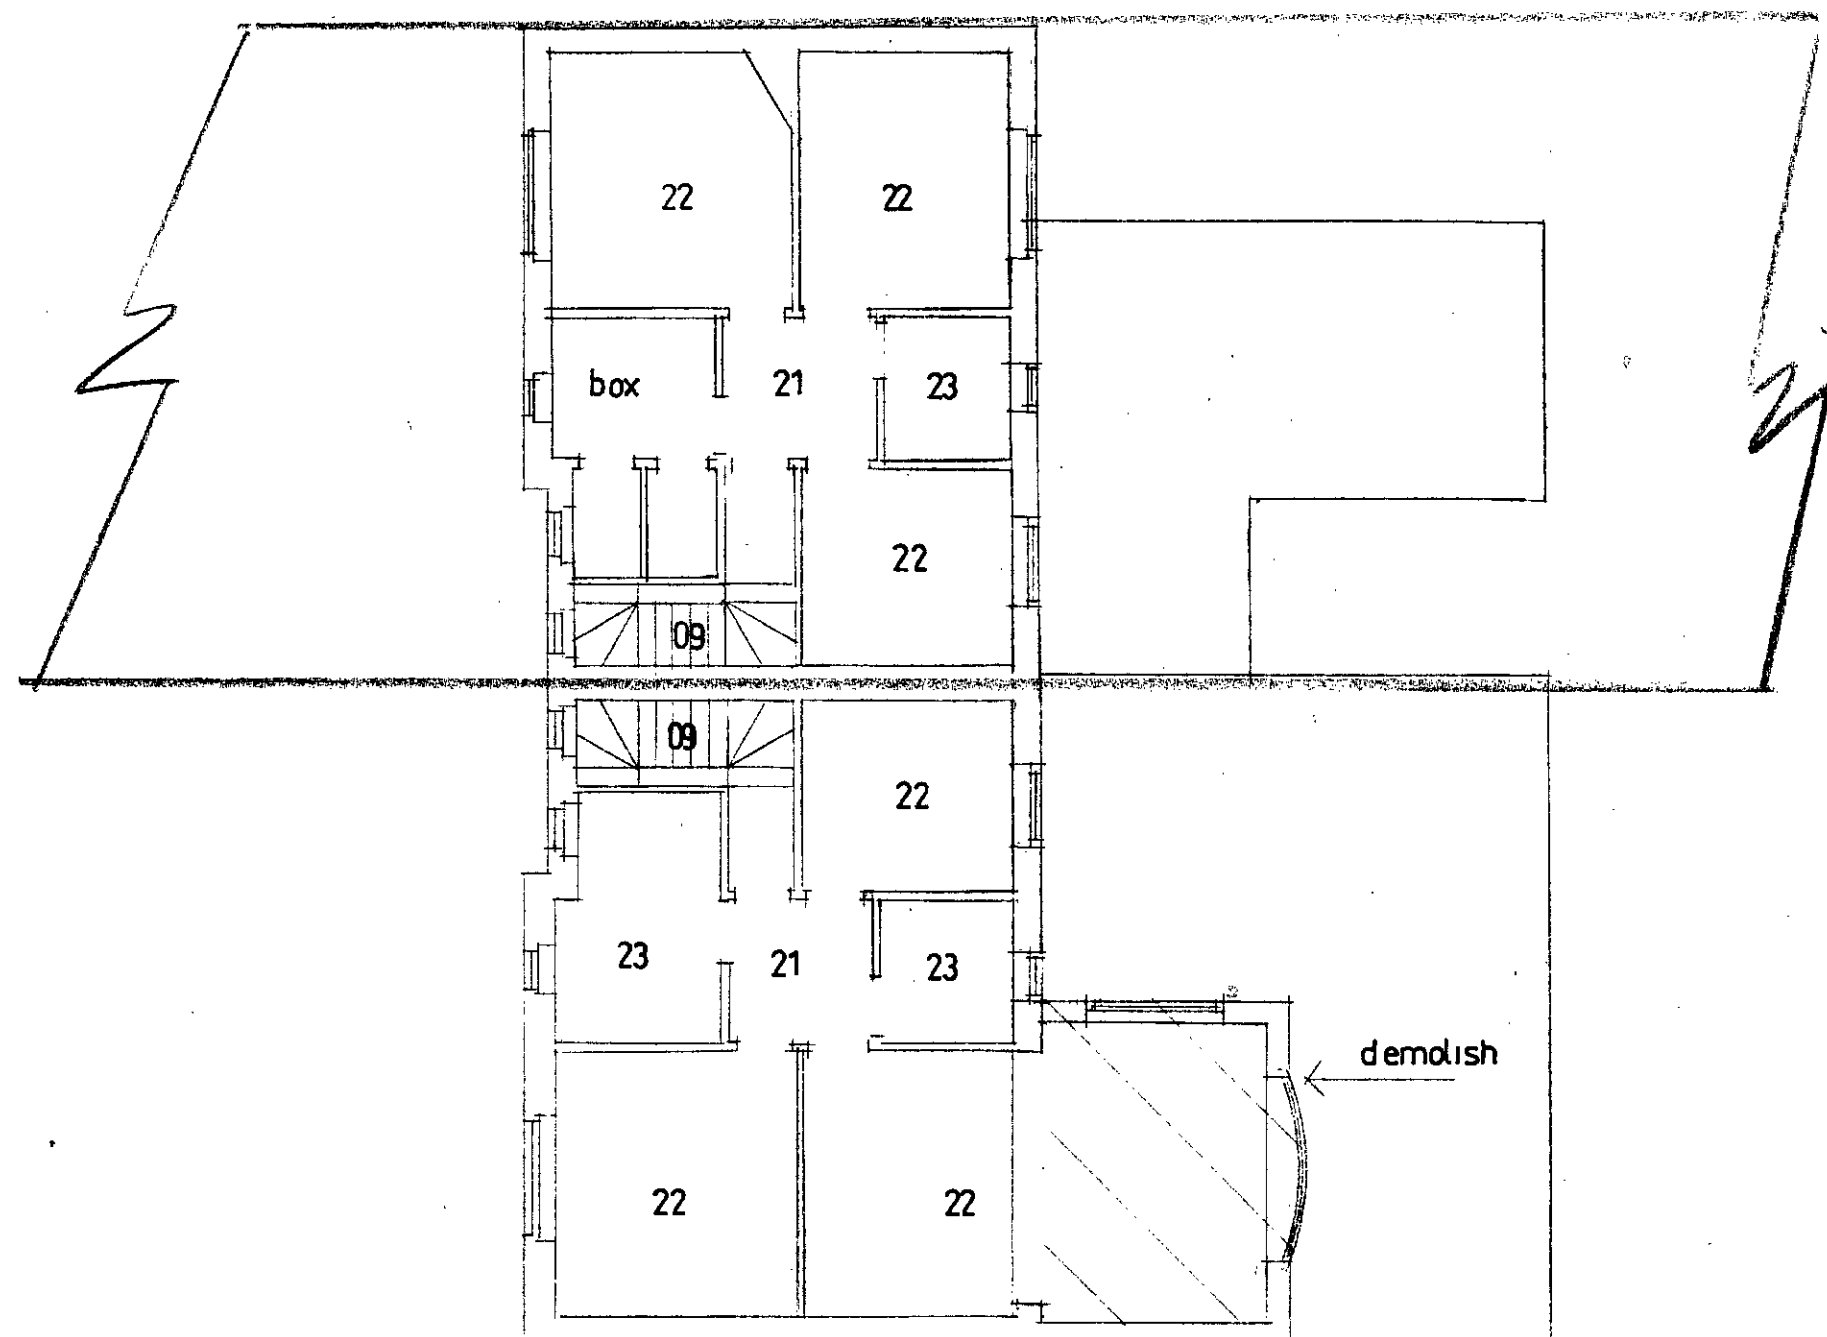

3
A2 PLAN AT FIRST FLOOR

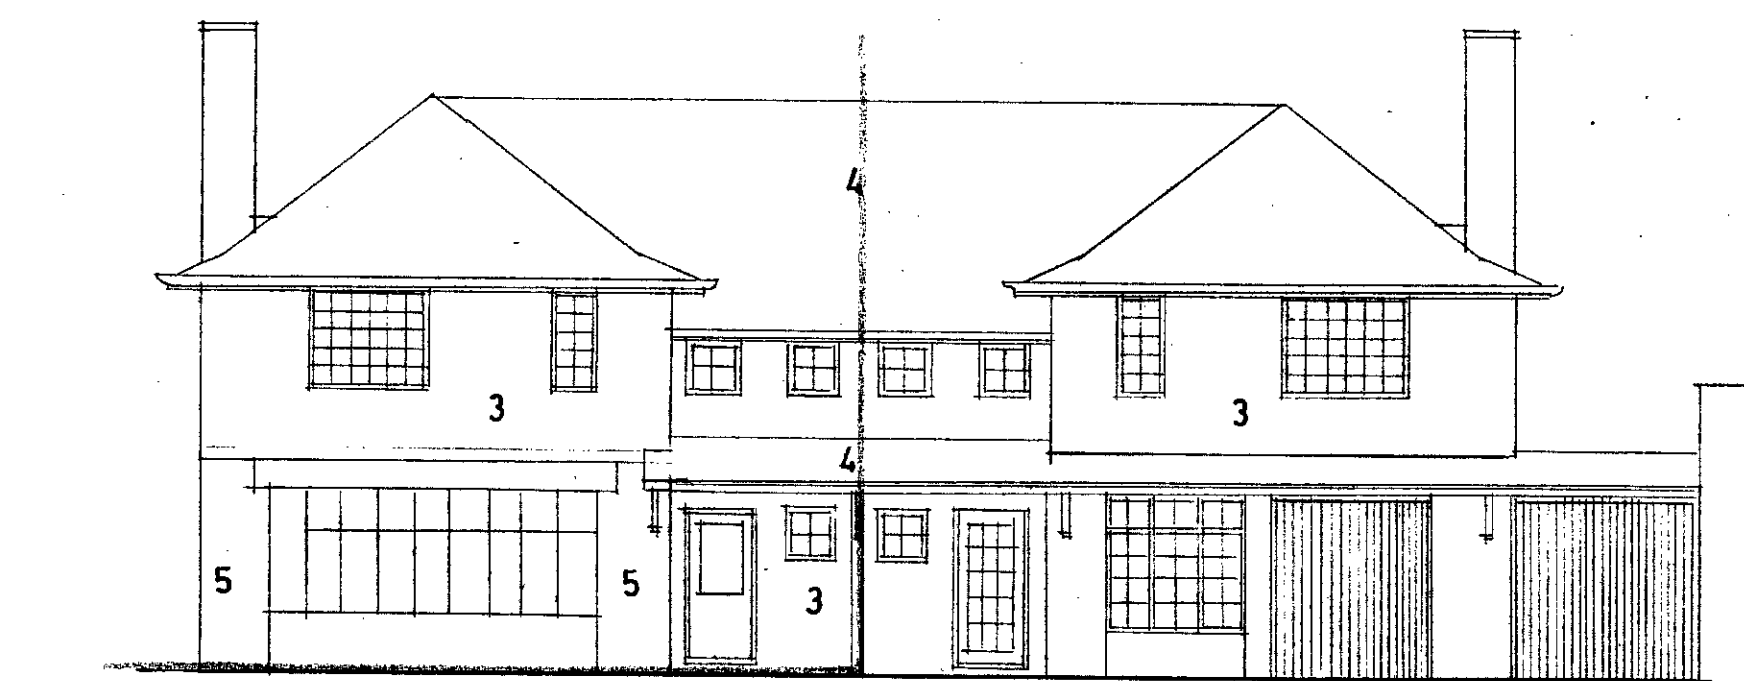


1
A2 ELEVATION TO FROGNAL

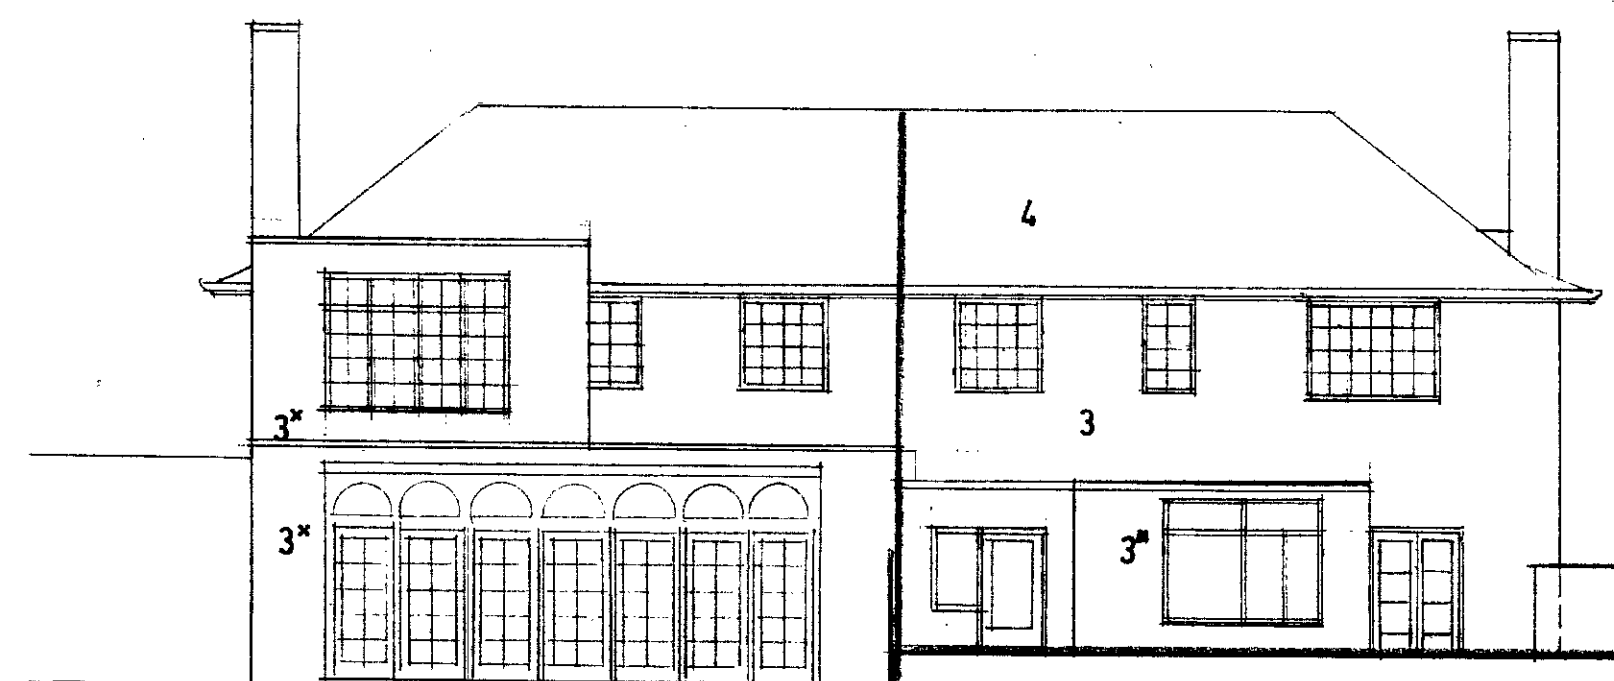

2
A2 ELEVATION TO REAR

31
31a

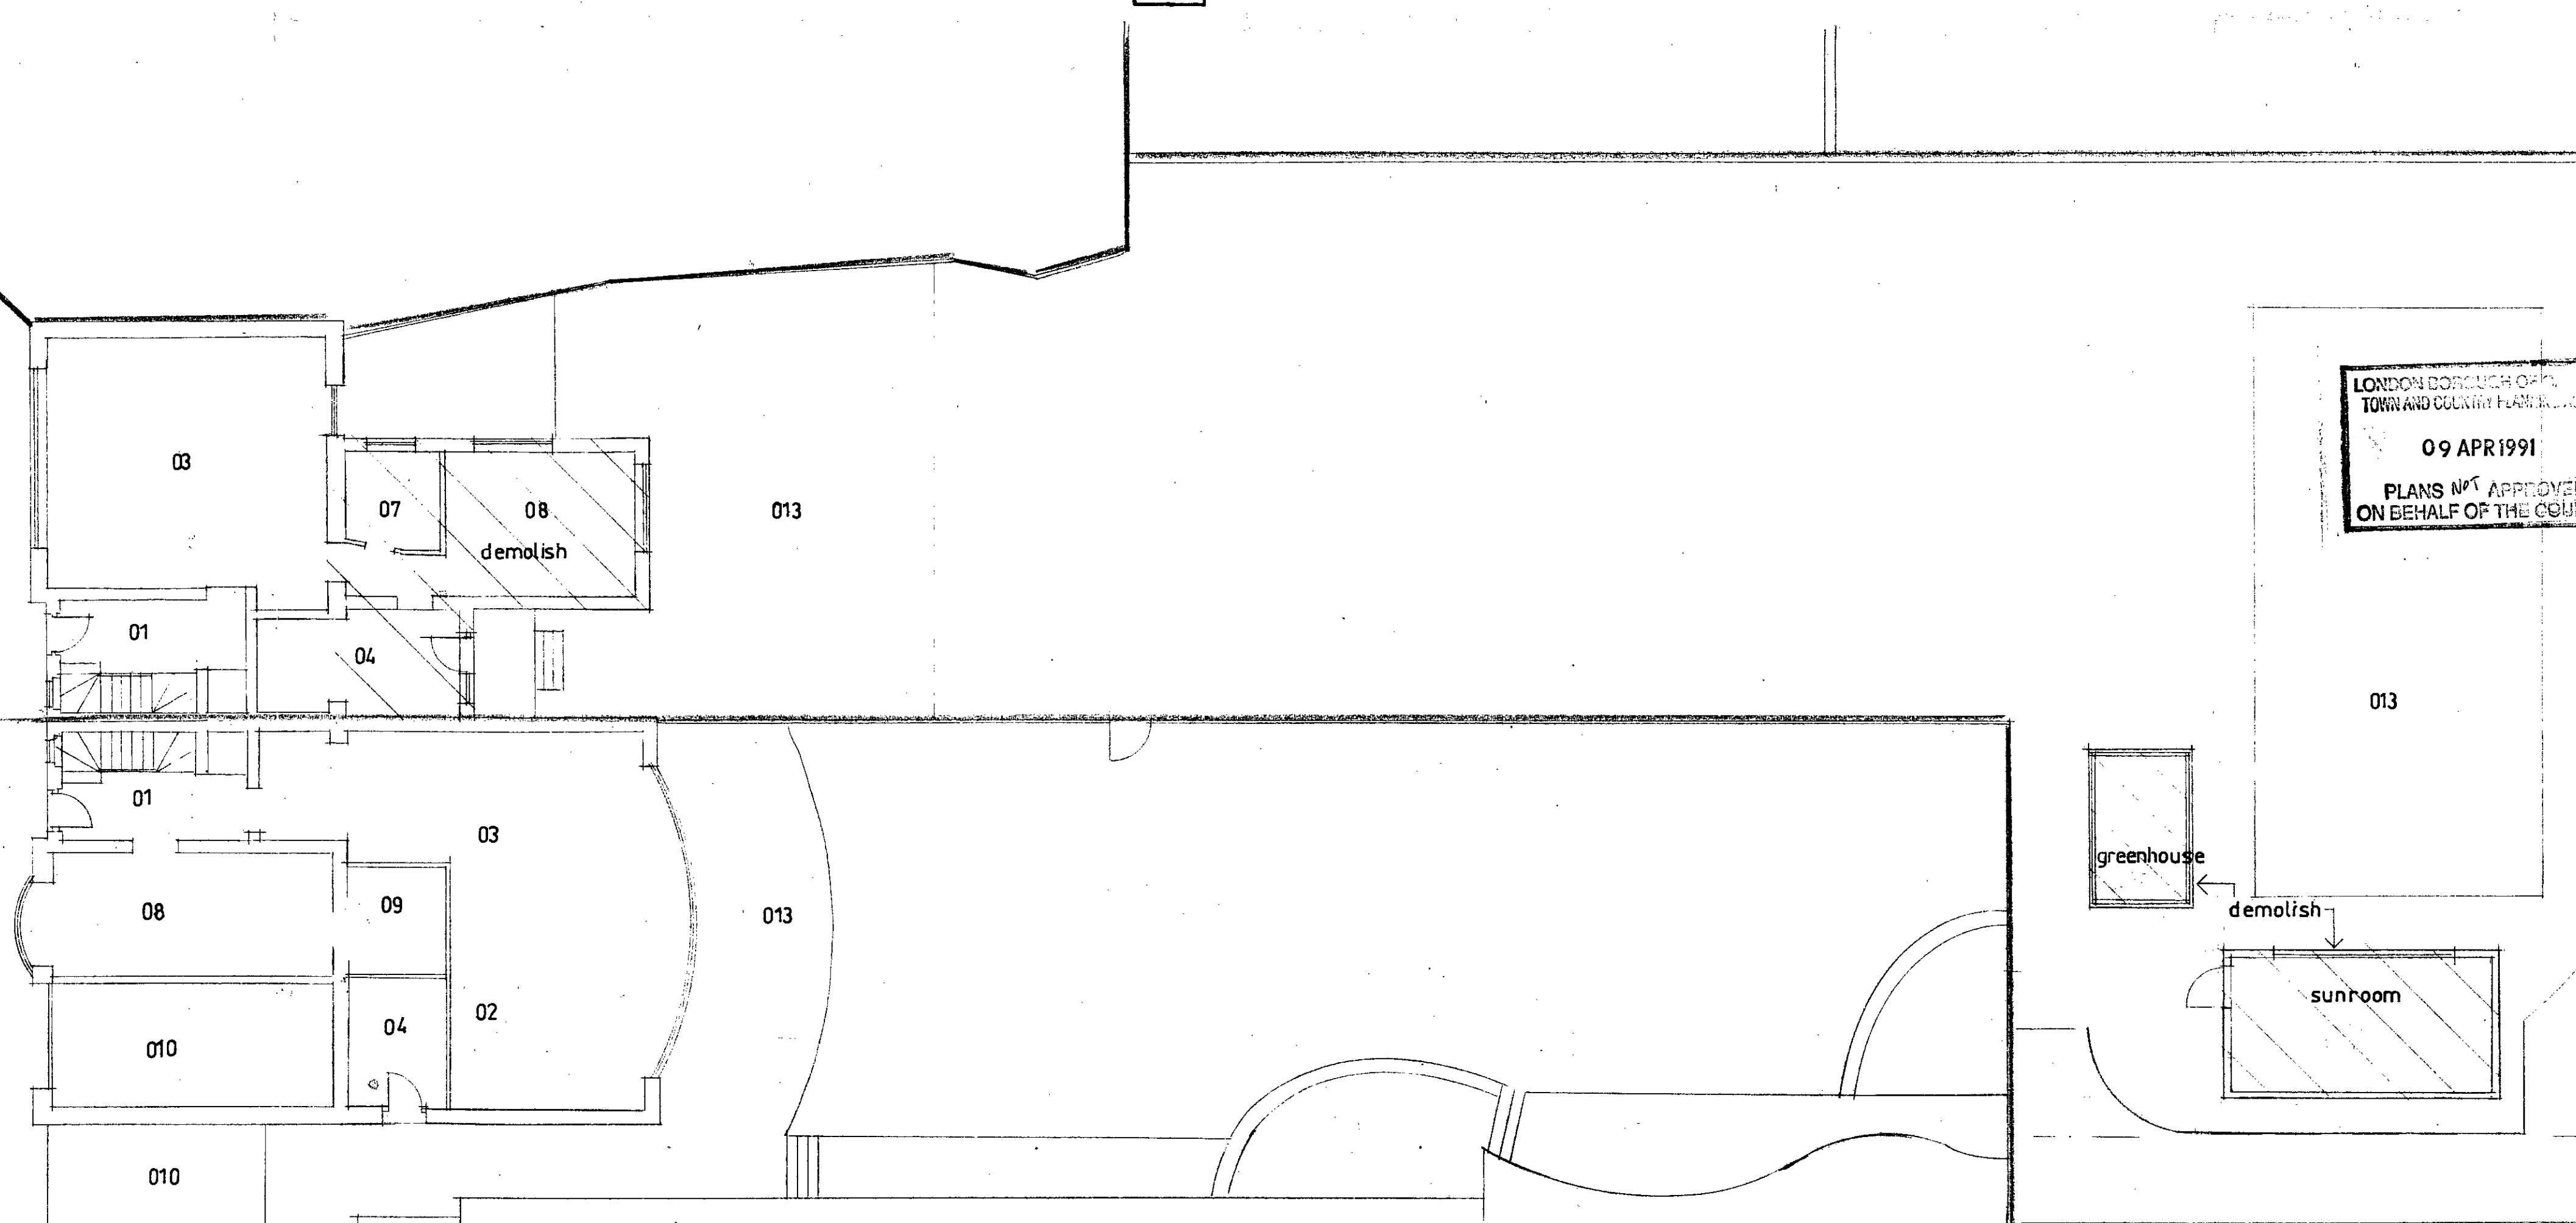

4
A2 PLAN AT GROUND FLOOR

- NOTES:
- All dimensions must be checked on site and not scaled from this drawing.
- 01. ENTRANCE HALL
 - 02. DINING AREA
 - 03. LIVING AREA
 - 04. KITCHEN
 - 05. UTILITY ROOM
 - 06. LOBBY
 - 07. CLOAKS/SHOWER
 - 08. STAIRCASE
 - 09. GARAGE
 - 10. PAVILION
 - 11. SWIMMING POOL
 - 12. EXISTING YORKSTONE TERRACE
 - 13. NEW YORKSTONE TERRACE
 - 14. FISH POOL
 - 15. RANDOM SIZE SQUARED YORKSTONE IN BRICK PAVIOR FRAMES
 - 16. MARSHALL'S ARCADIAN PAVIORS
 - 21. UPPER HALL
 - 22. BEDROOM
 - 23. BATHROOM
 - 24. RAKED GRAVEL
 - 31. GRAVEL FINISH TO FLAT ROOF
 - 32. LEAD COVERING TO JUNCTION OF FLAT TO PITCHED
 - 33. EXISTING CLAY TILE ROOF
 - 34. COPPER TREATED TO GIVE DARK GREEN PATINIA


- FINISHES
- 1. PAINTED RENDER
 - 2. CLAY TILES TO MATCH EXISTING
 - 3. EXISTING FACING BRICKS
 - 3*. EXISTING FACING BRICKS THAT DO NOT MATCH EXISTING (TO BE PAINTED.)
 - 4. EXISTING CLAY ROOF TILES
 - 5. PAINTED BRICKWORK
 - 6. CLADDING IN TREATED COPPER TO GIVE DARK GREEN PATINIA
 - 7. PAINTED EXTERIOR PLYWOOD

gd. GLASS BLOCKS
rs. ROLLER SHUTTER

GENERAL NOTES

MAIN HOUSE
FRONT ELEVATION

- a) WHITE FINISHED WINDOWS AND PAINTWORK GENERALLY.
- b) GREY FINISH TO WINDOWS GENERALLY.
- c) GREY/GREEN FINISH TO STEELWORK GENERALLY.
- d) COLUMNS IN FAIRFACE FINISH CONCRETE WITH FINE FINISHED SURFACE
- e) PAINTED BRICK WALLS AND CHIMNEY TO HAVE RECONSTRUCTED STONE COPING AND CAP RESPECTIVELY.

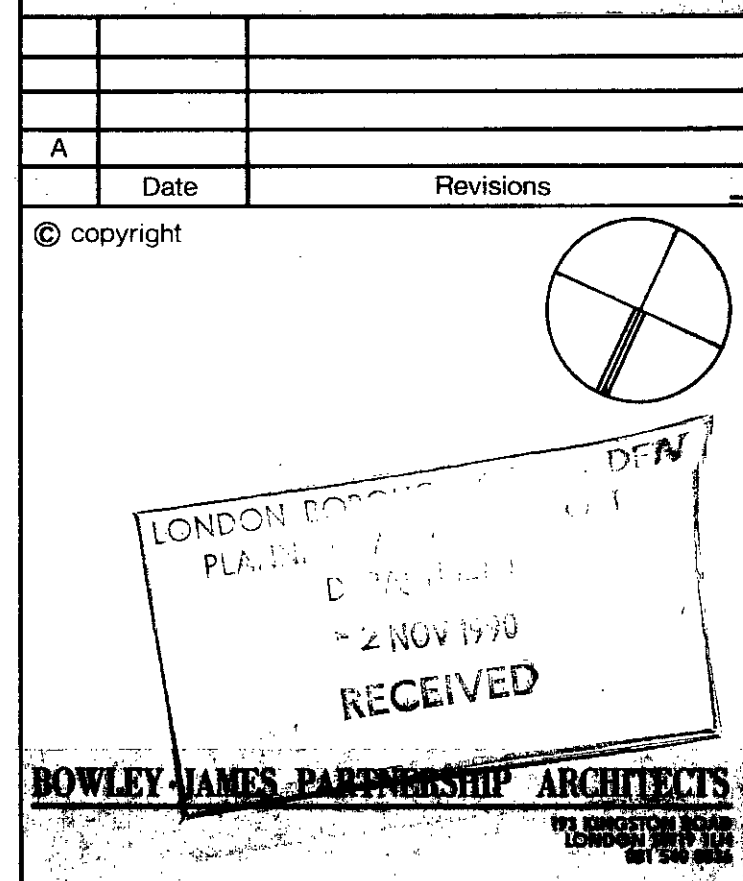

Client CASE COPY
9005597
9070911


Job Title
31 FROGNAL
HAMPSTEAD LONDON NW3

Drawing Title
AS EXISTING

Scale 1:100


Date Drawn by

Drg. No. A2 Rev.

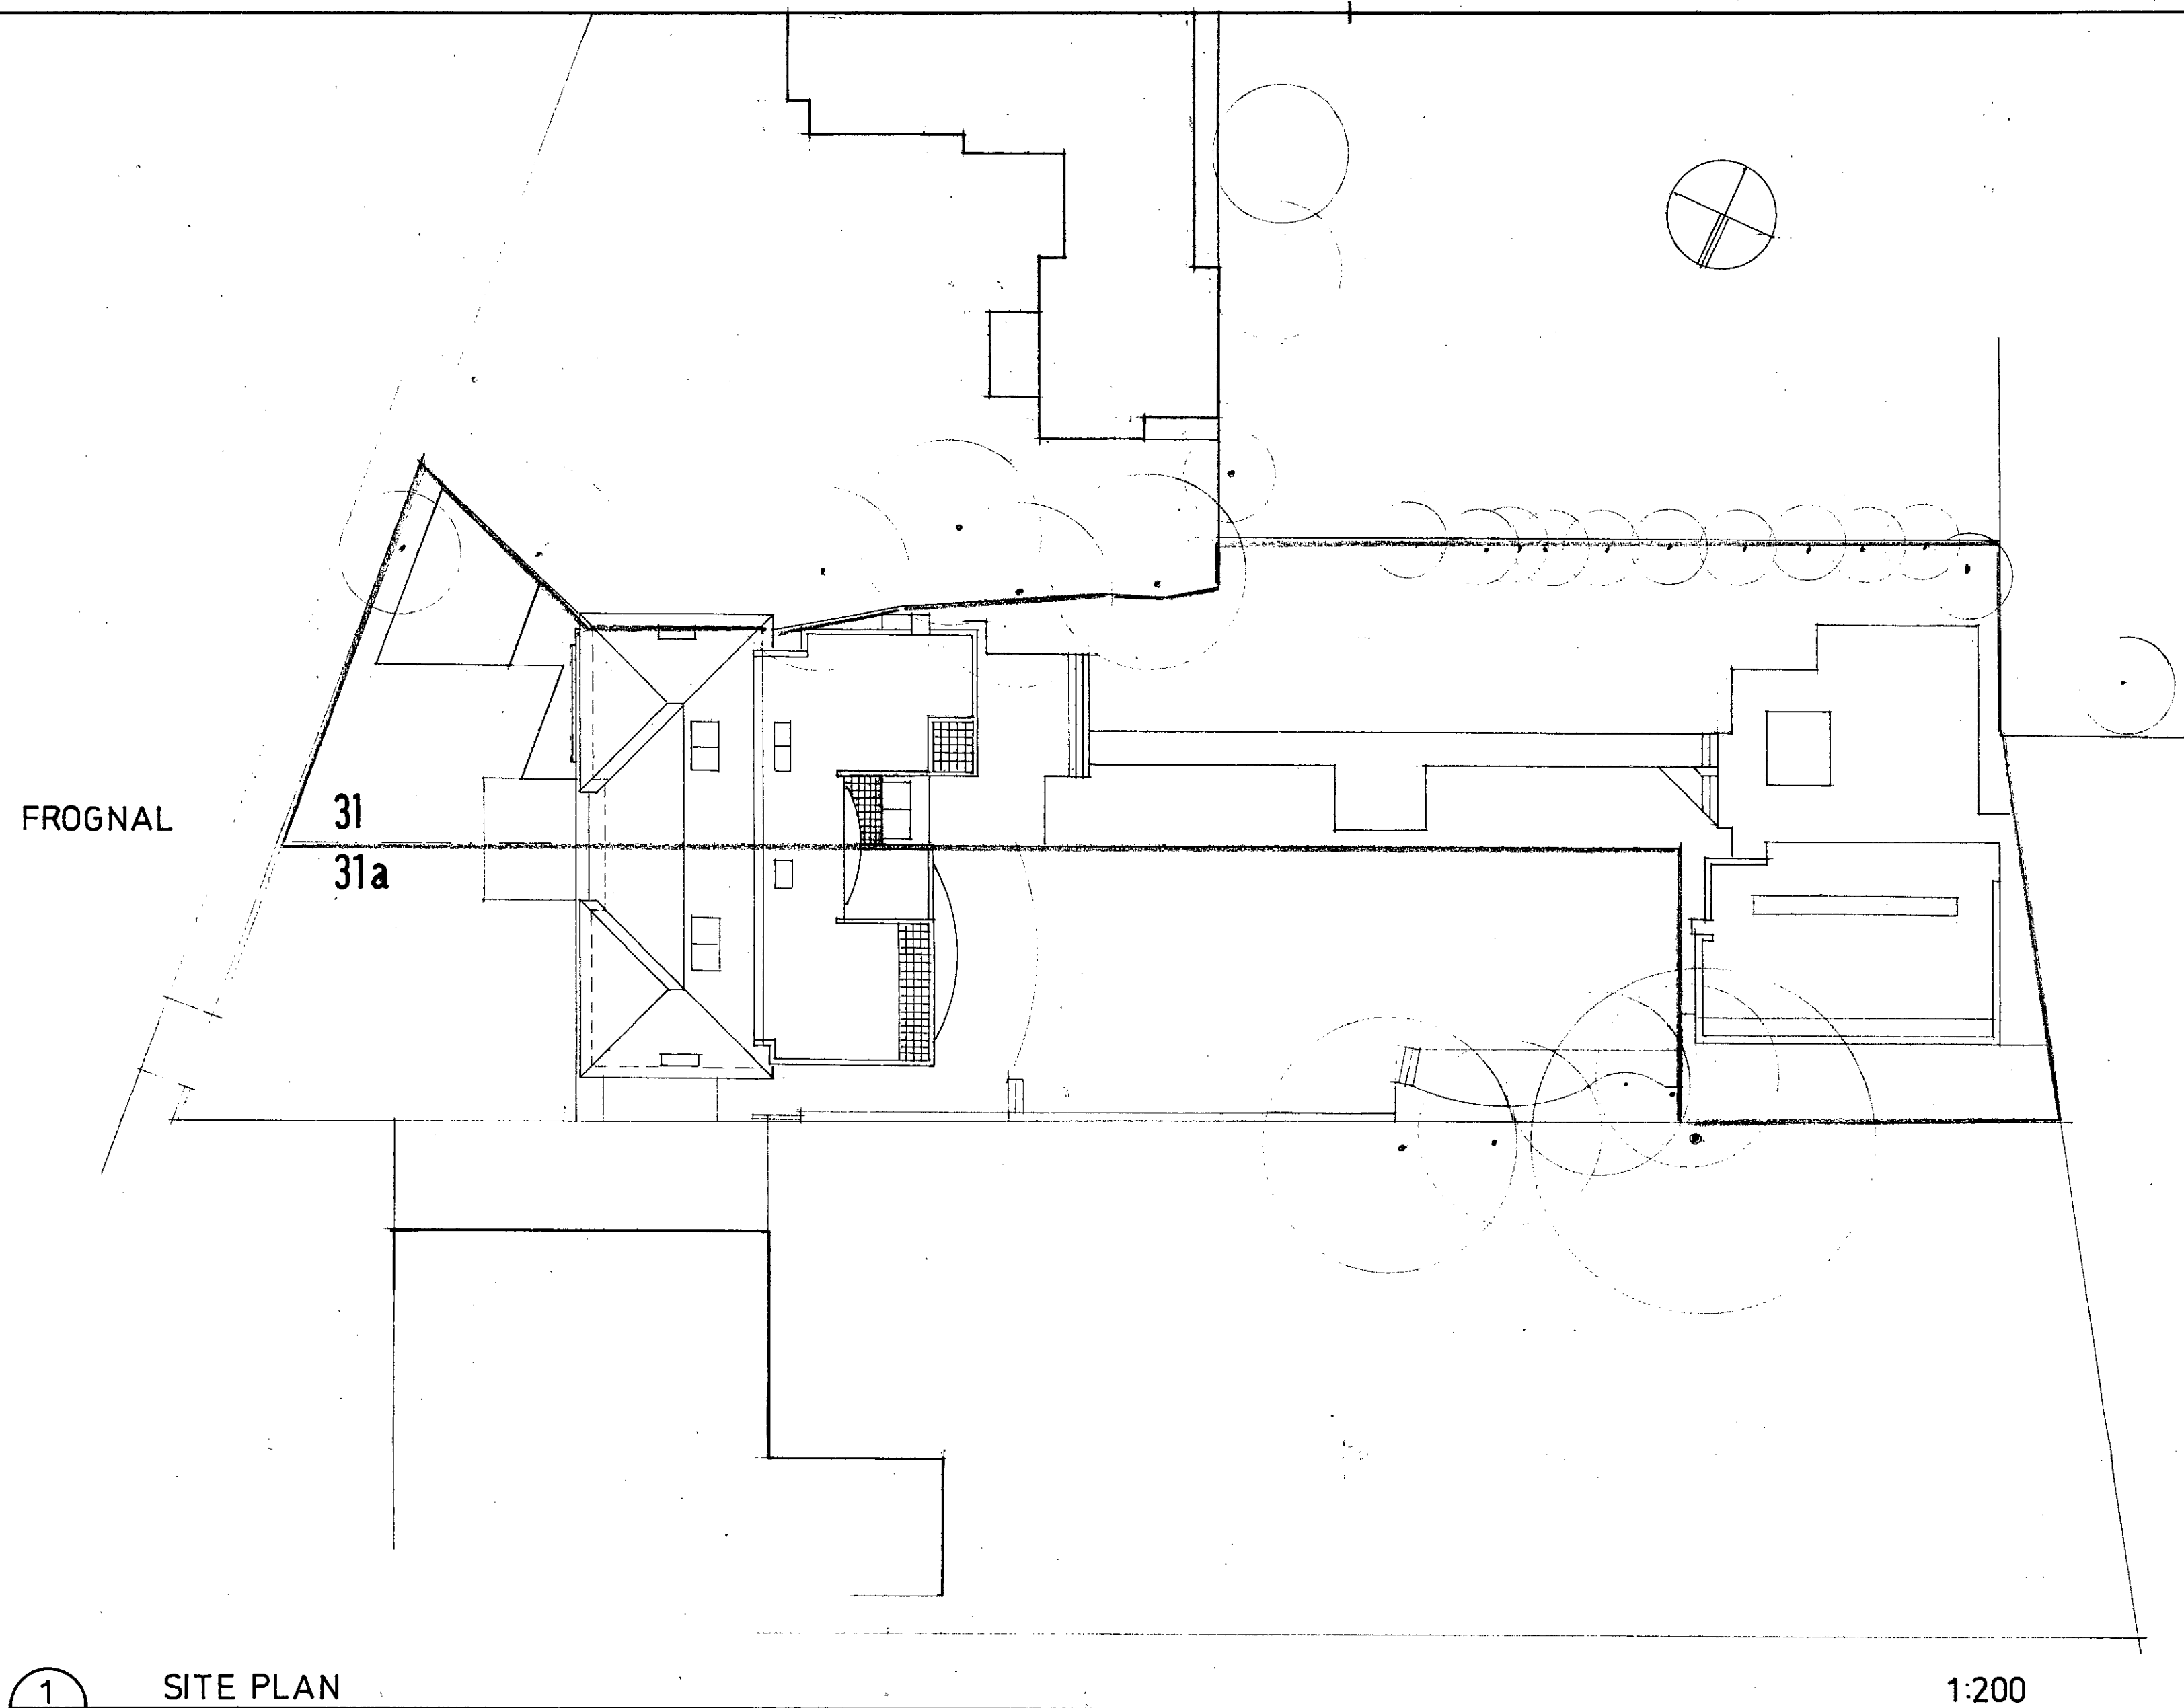

1
A1 SITE PLAN


1:200

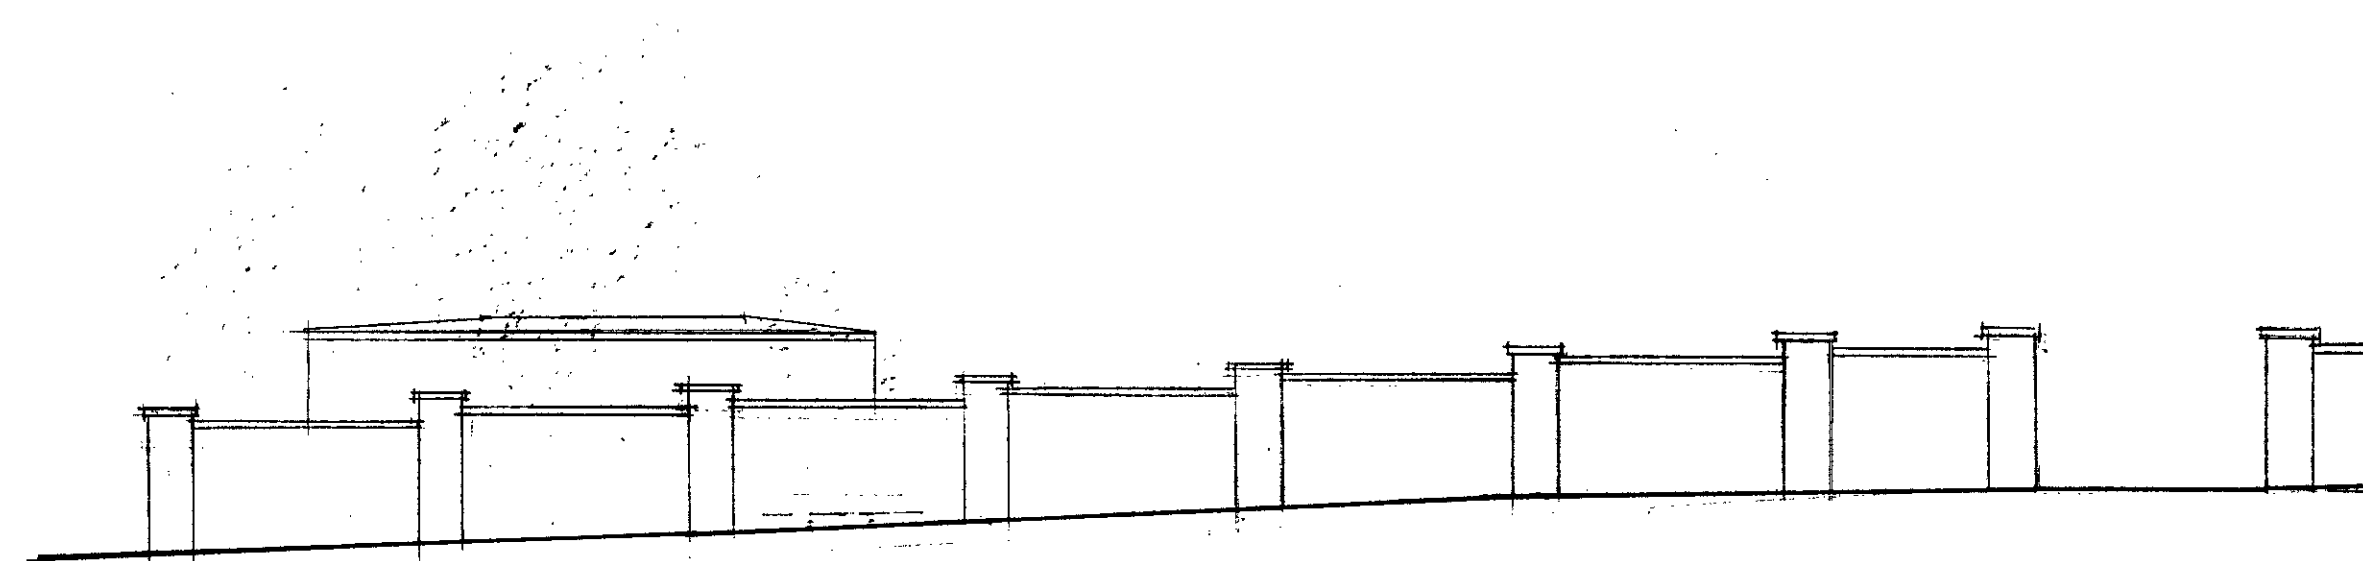

2
A1 ELEVATION OF EXISTING BOUNDARY WALL TO FROGNAL

1:100



NOTES:
All dimensions must be checked on site and not scaled from this drawing.

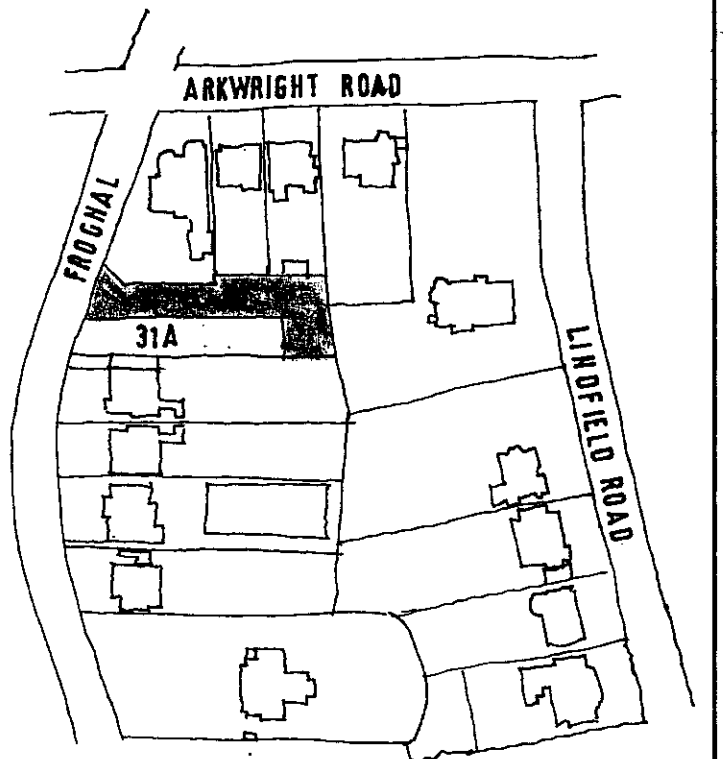

LOCATION PLAN

A	Date	Revisions

© copyright

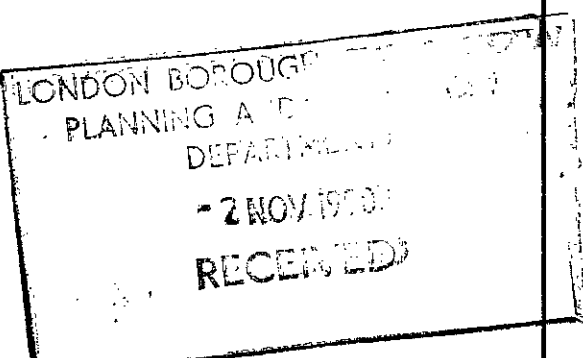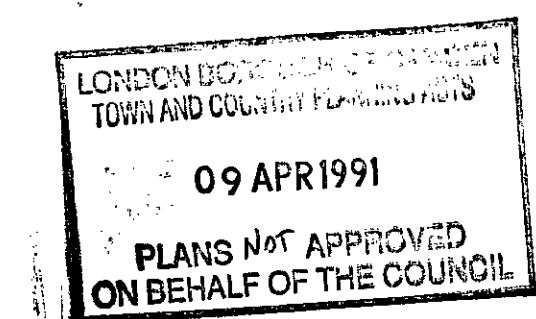

BOWLEY JAMES PARTNERSHIP ARCHITECTS

Client CASE COPY
9005597
9070911

Job Title
**31 FROGNAL
HAMPSTEAD LONDON NW3**

Drawing Title
**SITE PLAN
AS PROPOSED**

Scale

Date Drawn by

Drg. No. **AI** Rev.