

9400444

PROPOSED  
NEW  
ROOF LIGHT


1600 h. (at 34°)  
X  
940 w

STREET ELEVATION

HOUSE AT 6 TANZA RD.

Scale approx 1:60

R.W. 28.3.94 Drg. No. T.R. 11

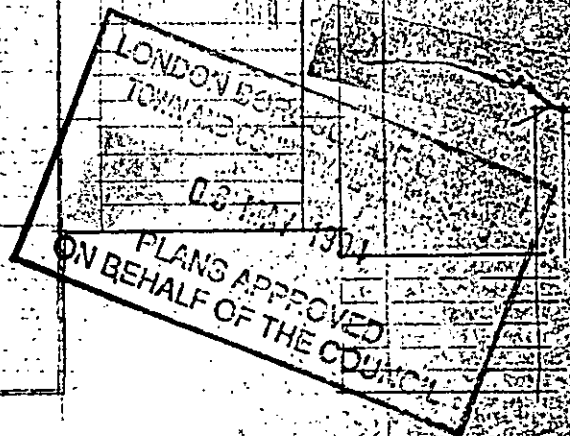


HOUSE AT 6 TANZA RD. NW3.

Scale approx 1:60 RW. 28.3.94 Drg. No TR2

1400444

PROPOSED  
NEW  
ROOF  
LIGHT

1180h (at 34°)  
x  
660w

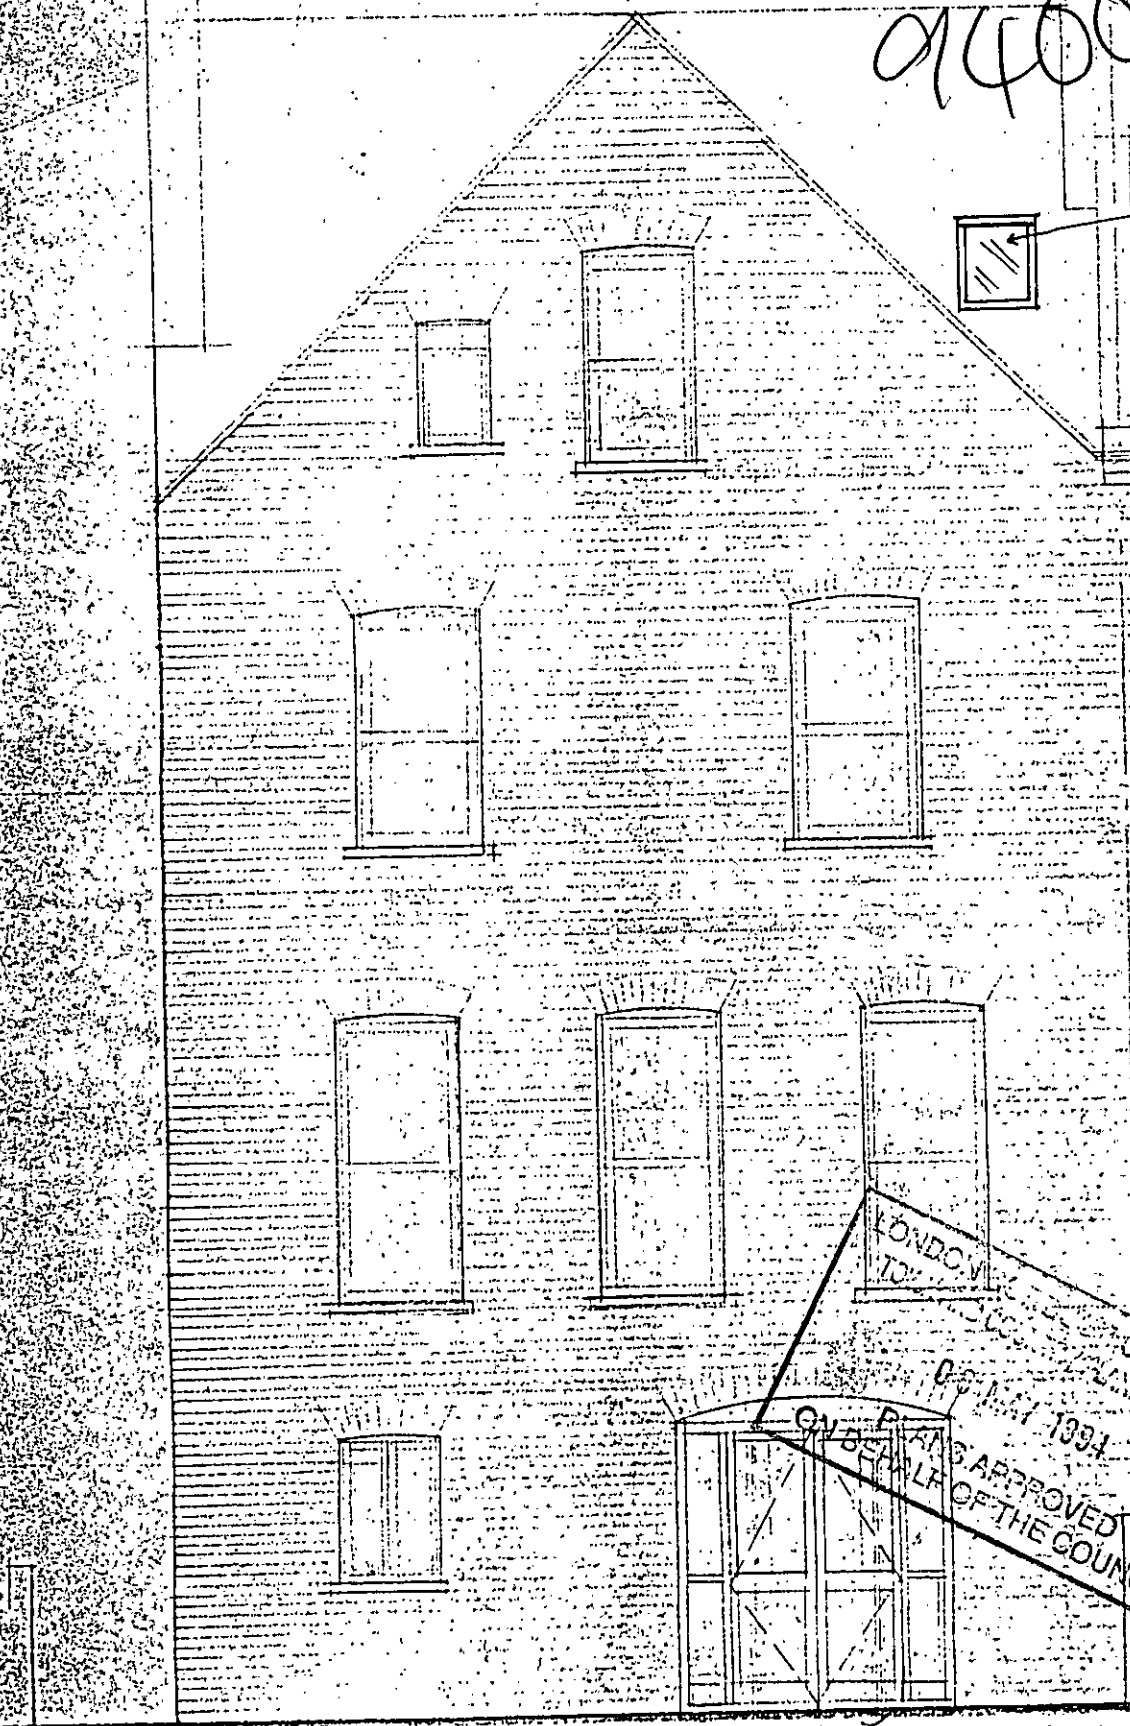


LONDON  
TOWN  
COUNCIL  
OF CAMDEN  
CITY  
1994  
PLANS APPROVED  
ON BEHALF OF THE COUNCIL

REAR ELEVATION

new timber frame  
double doors

Drg. No.  
TR2

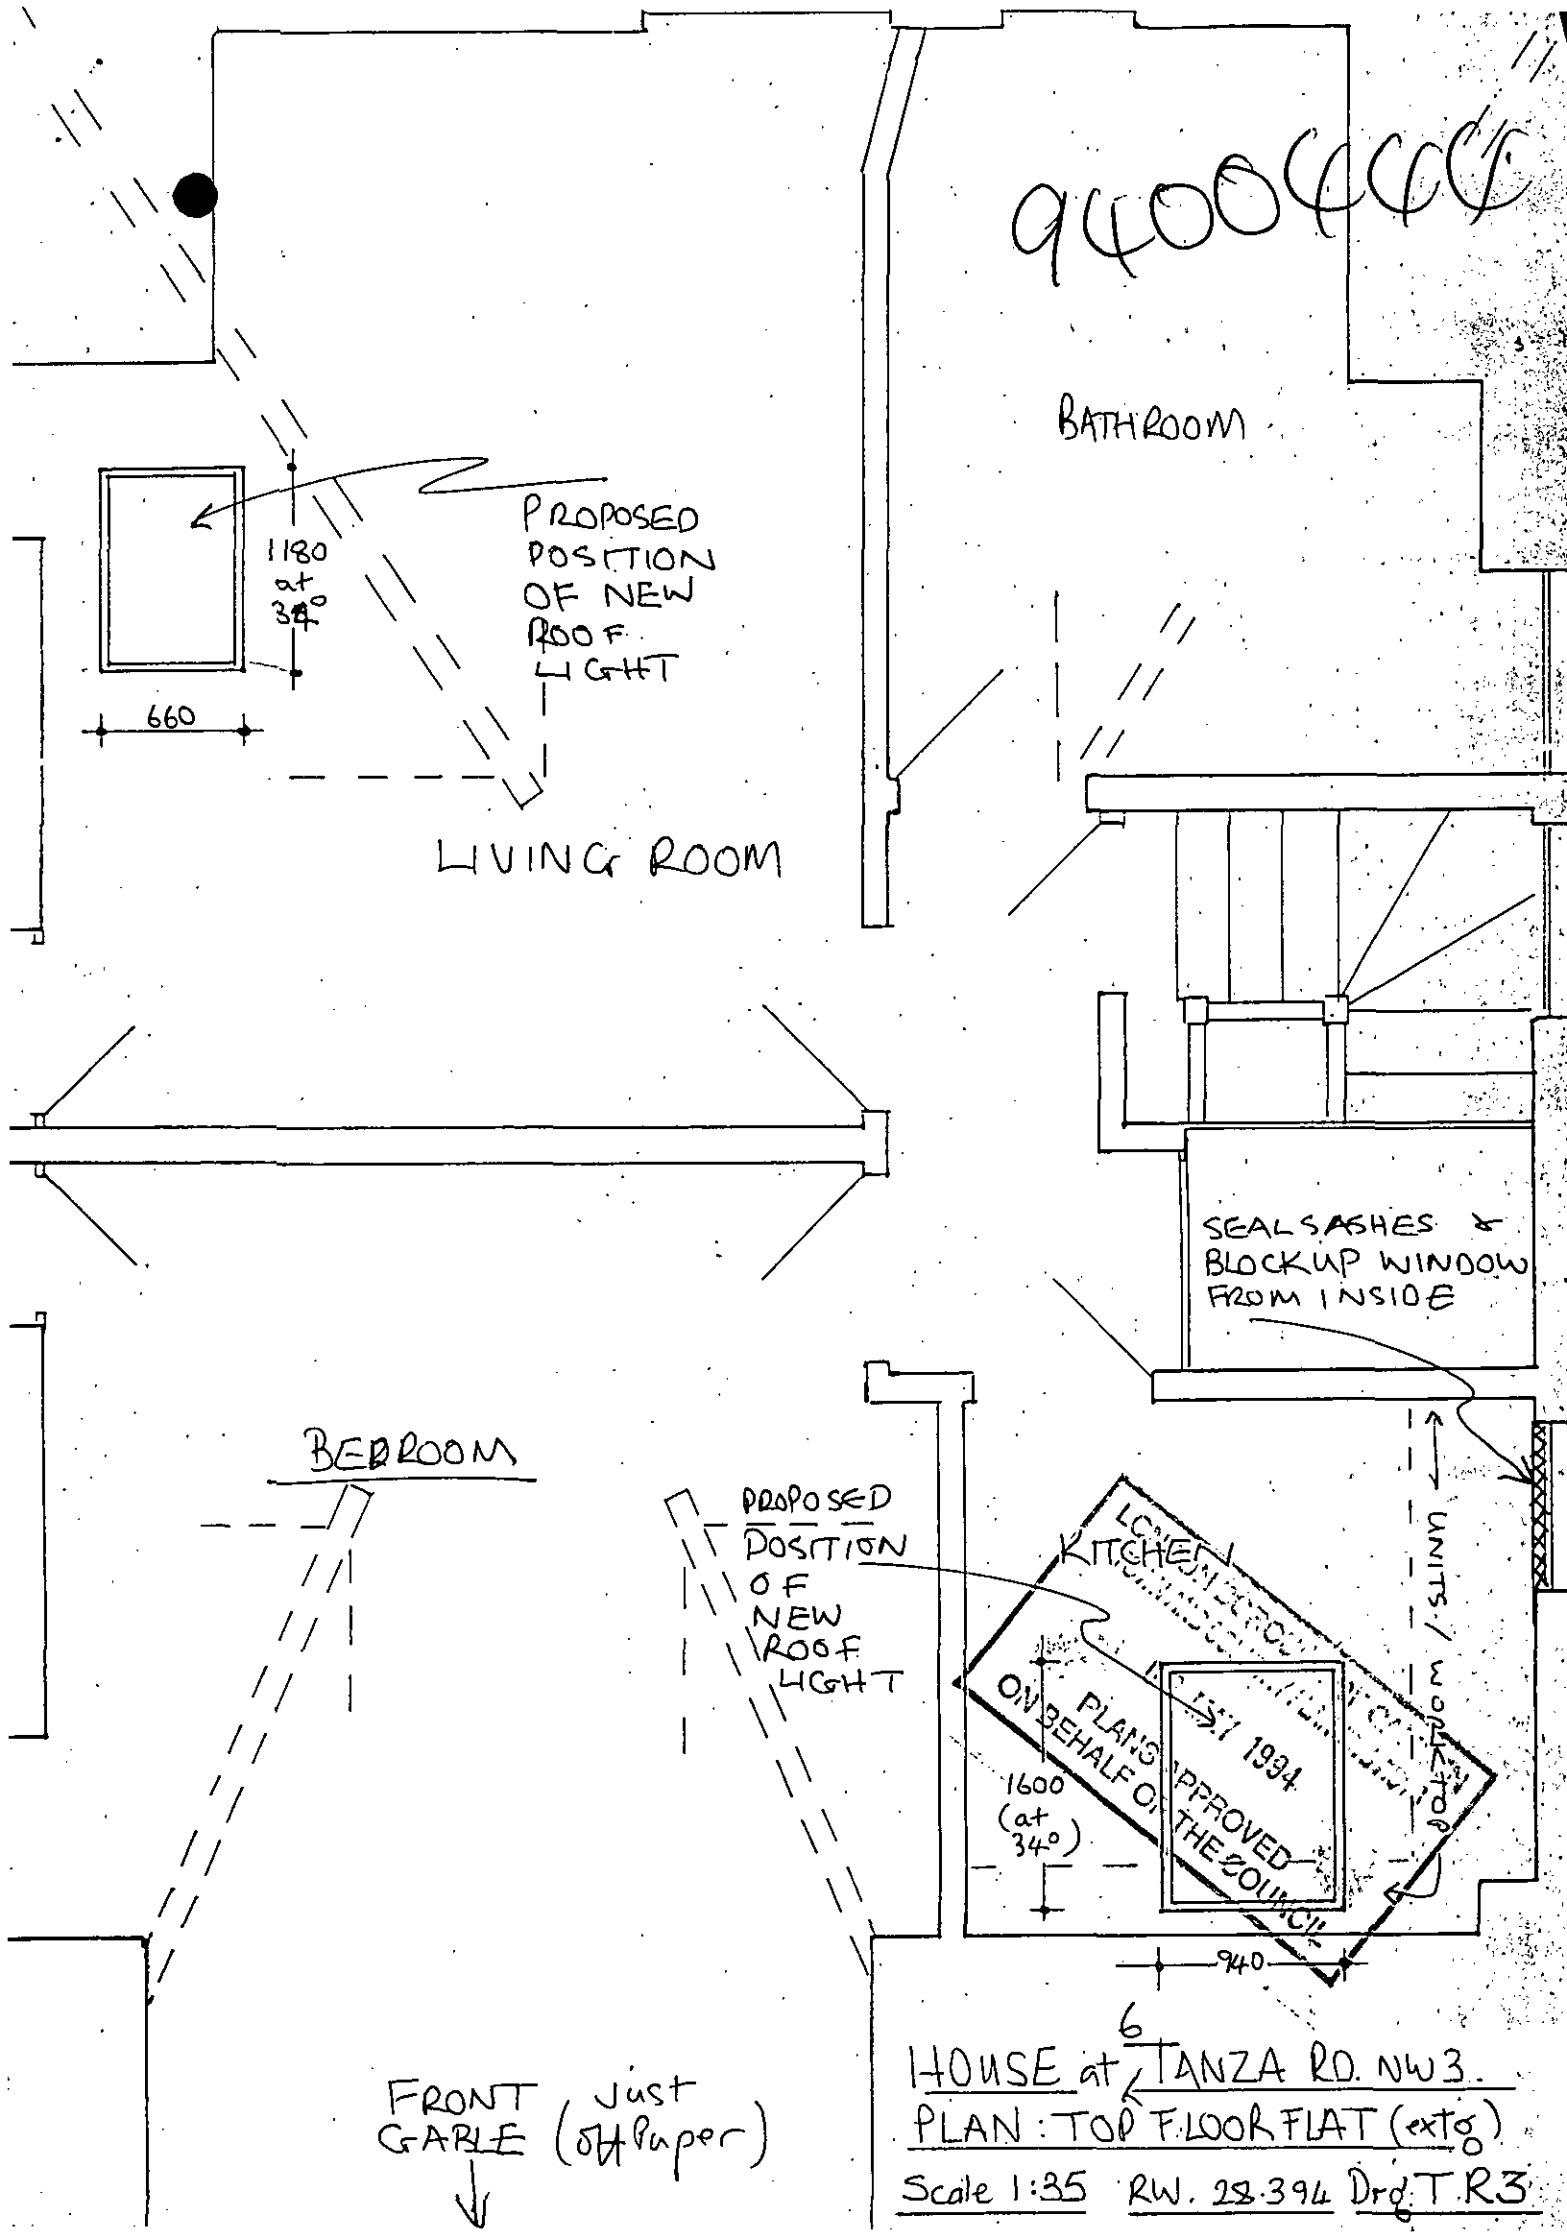

9400444

BATHROOM

PROPOSED  
POSITION  
OF NEW  
ROOF  
LIGHT

LIVING ROOM

SEALSASHES &  
BLOCKUP WINDOW  
FROM INSIDE

BEDROOM

PROPOSED  
POSITION  
OF NEW  
ROOF  
LIGHT

KITCHEN

LOCAL AUTHORITY  
15/1 1994  
PLANNING APPROVED  
ON BEHALF OF THE COUNCIL

UNITS / WORKTOP

FRONT GABLE (just  
on paper)

6  
HOUSE at TANZA RD. NW3.  
PLAN: TOP FLOOR FLAT (extg)  
Scale 1:35 RW. 28.394 Drg. T.R.3