




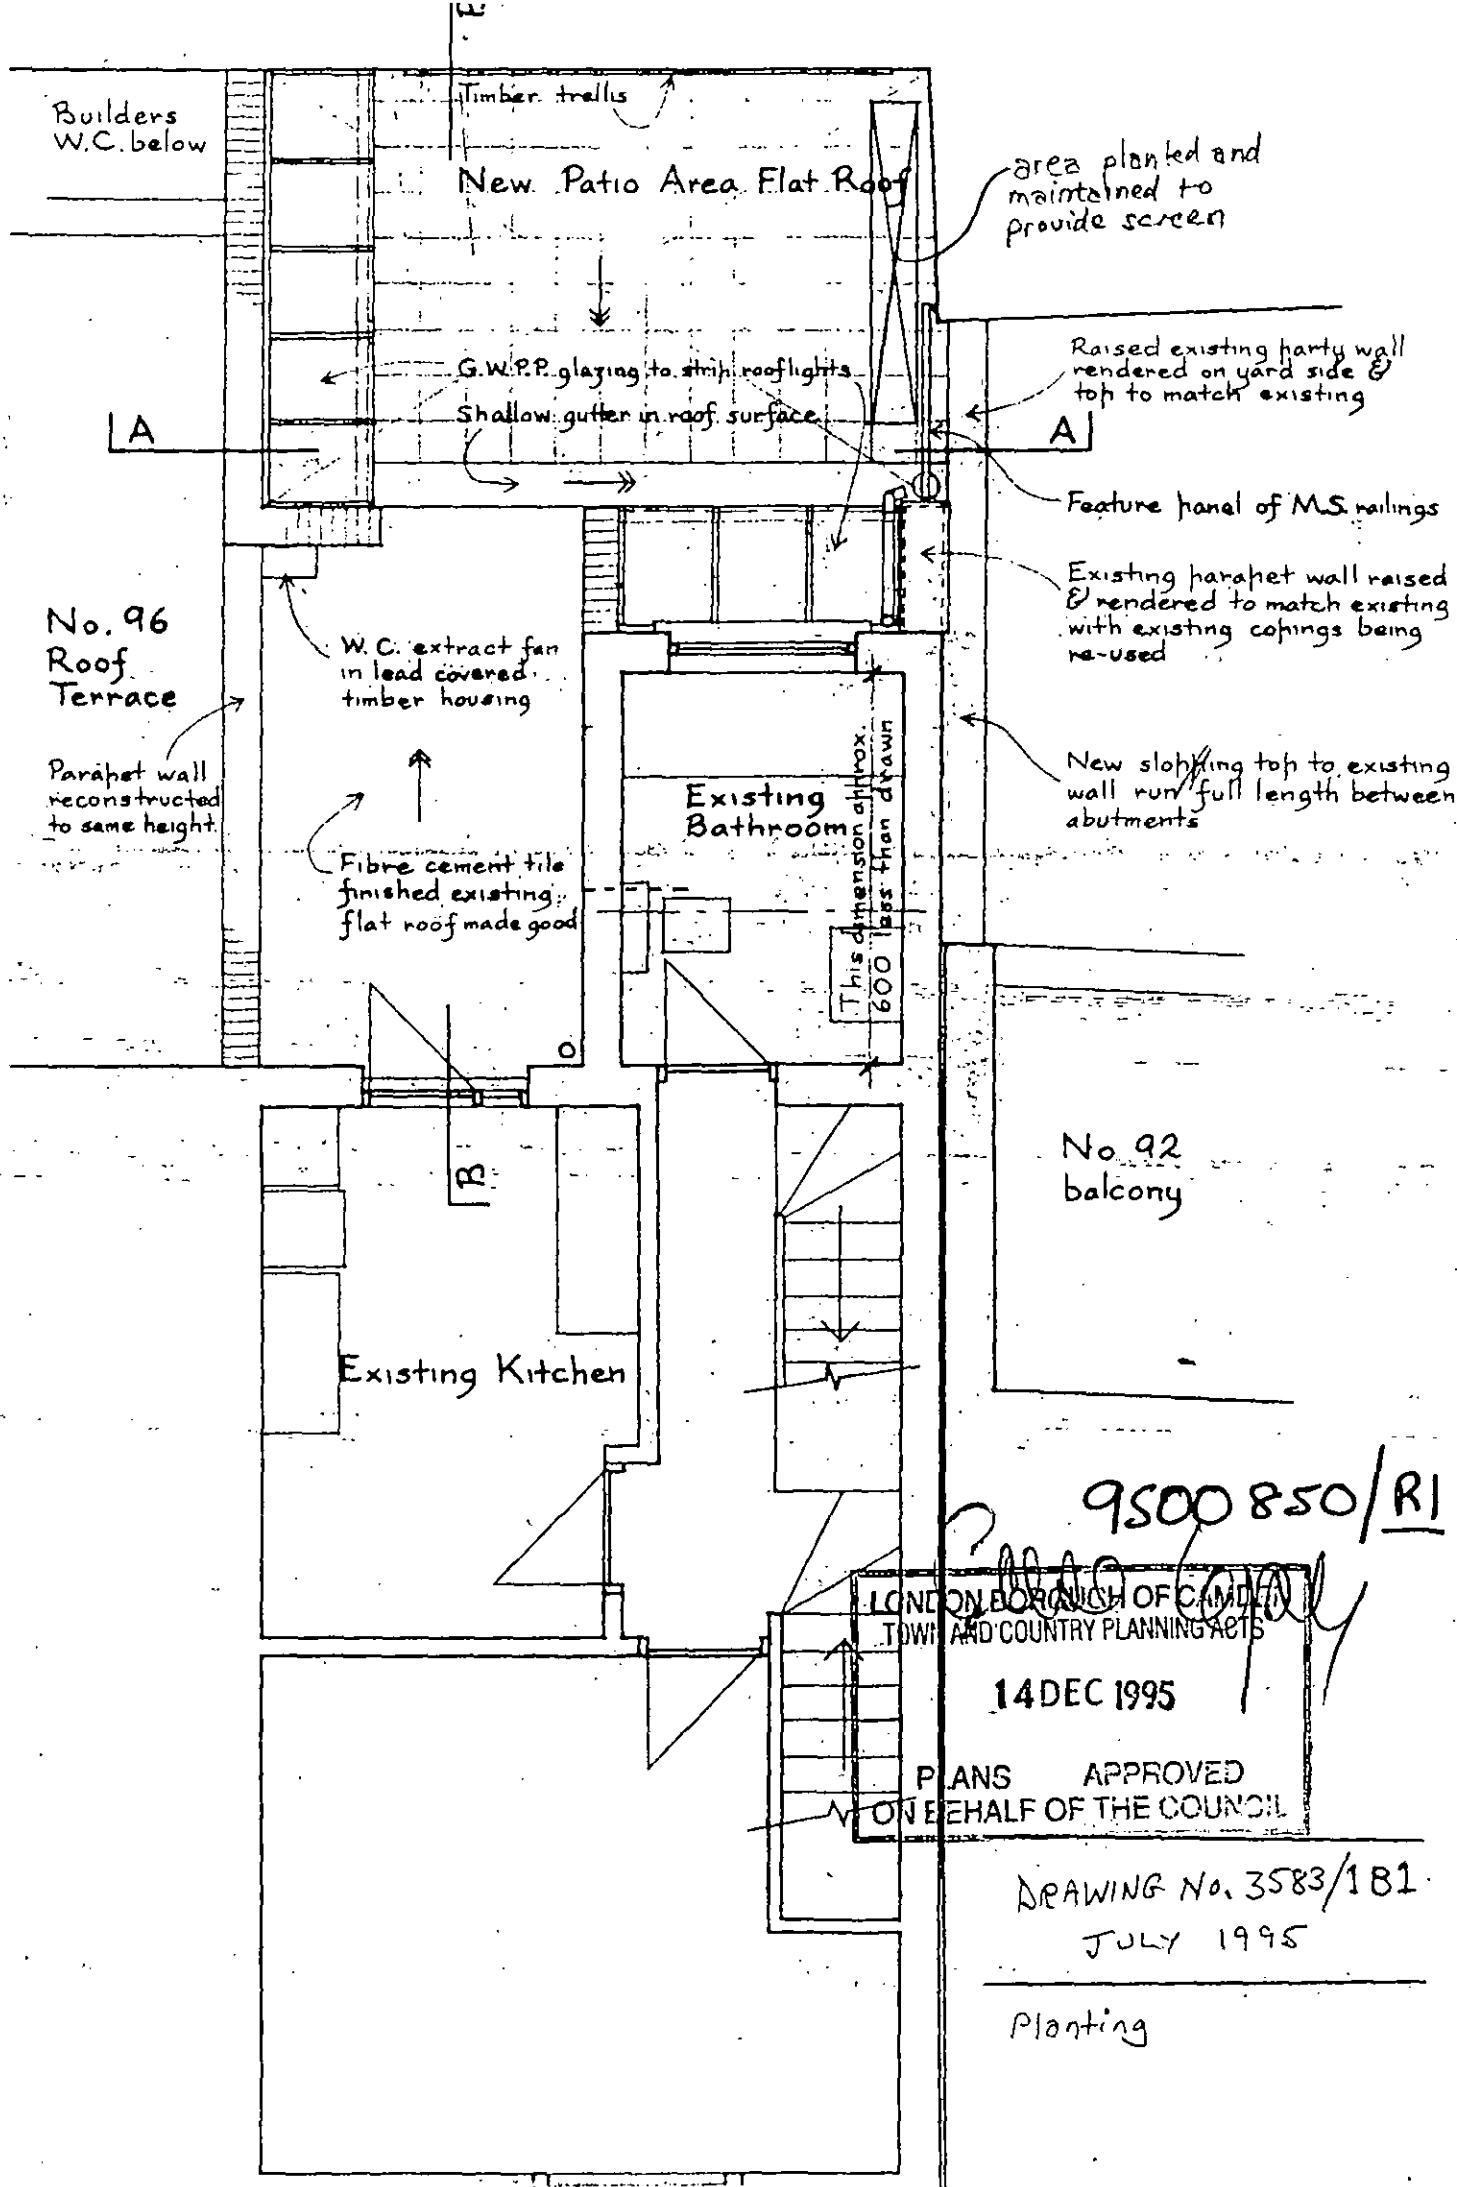


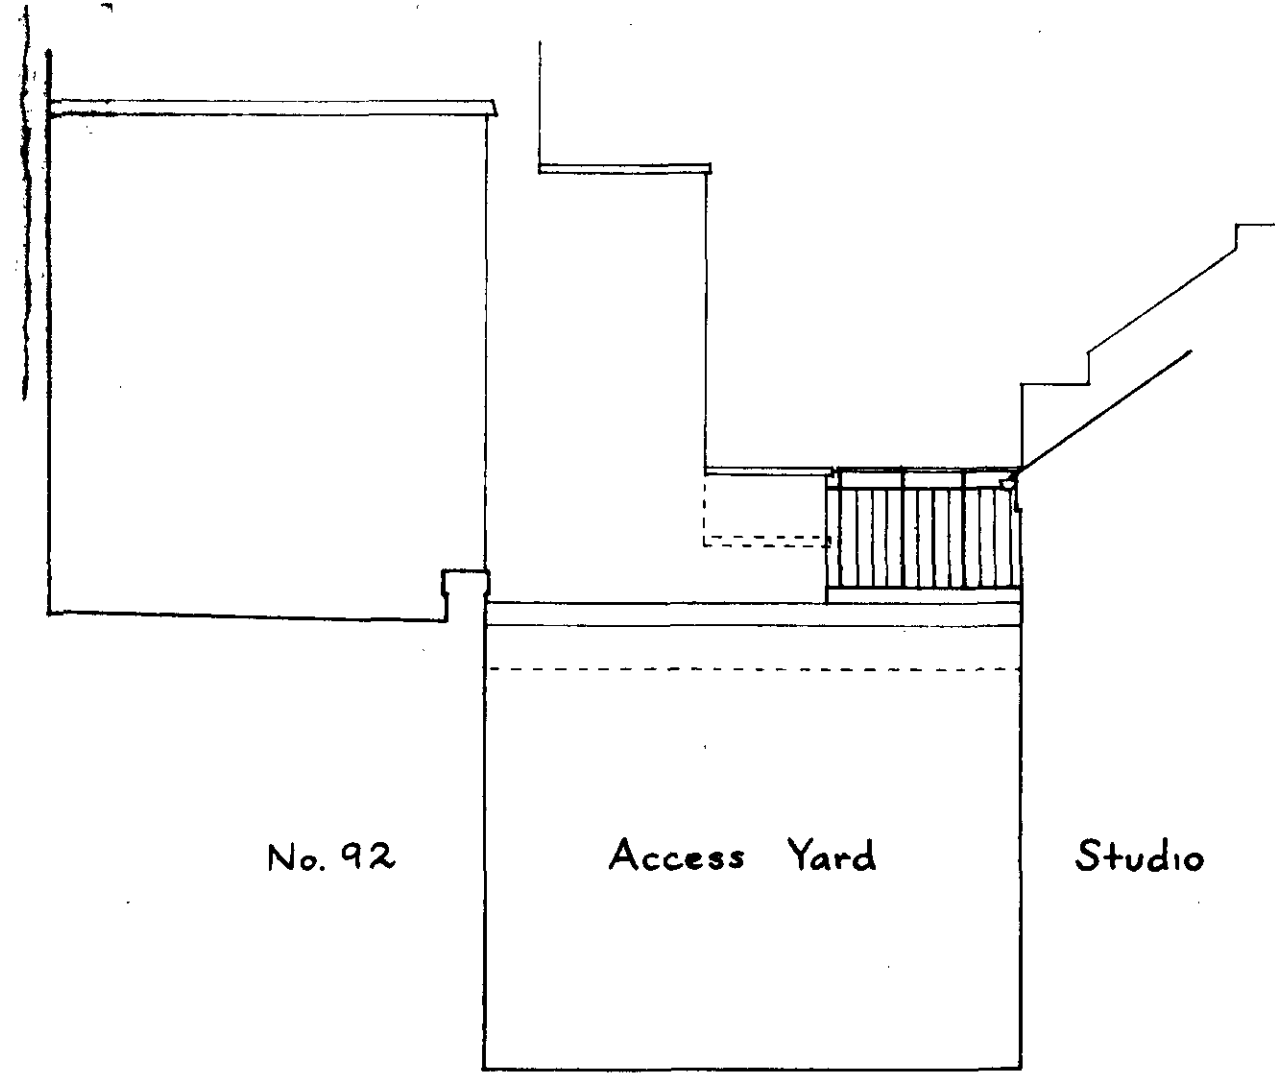


Elevation To Access Yard

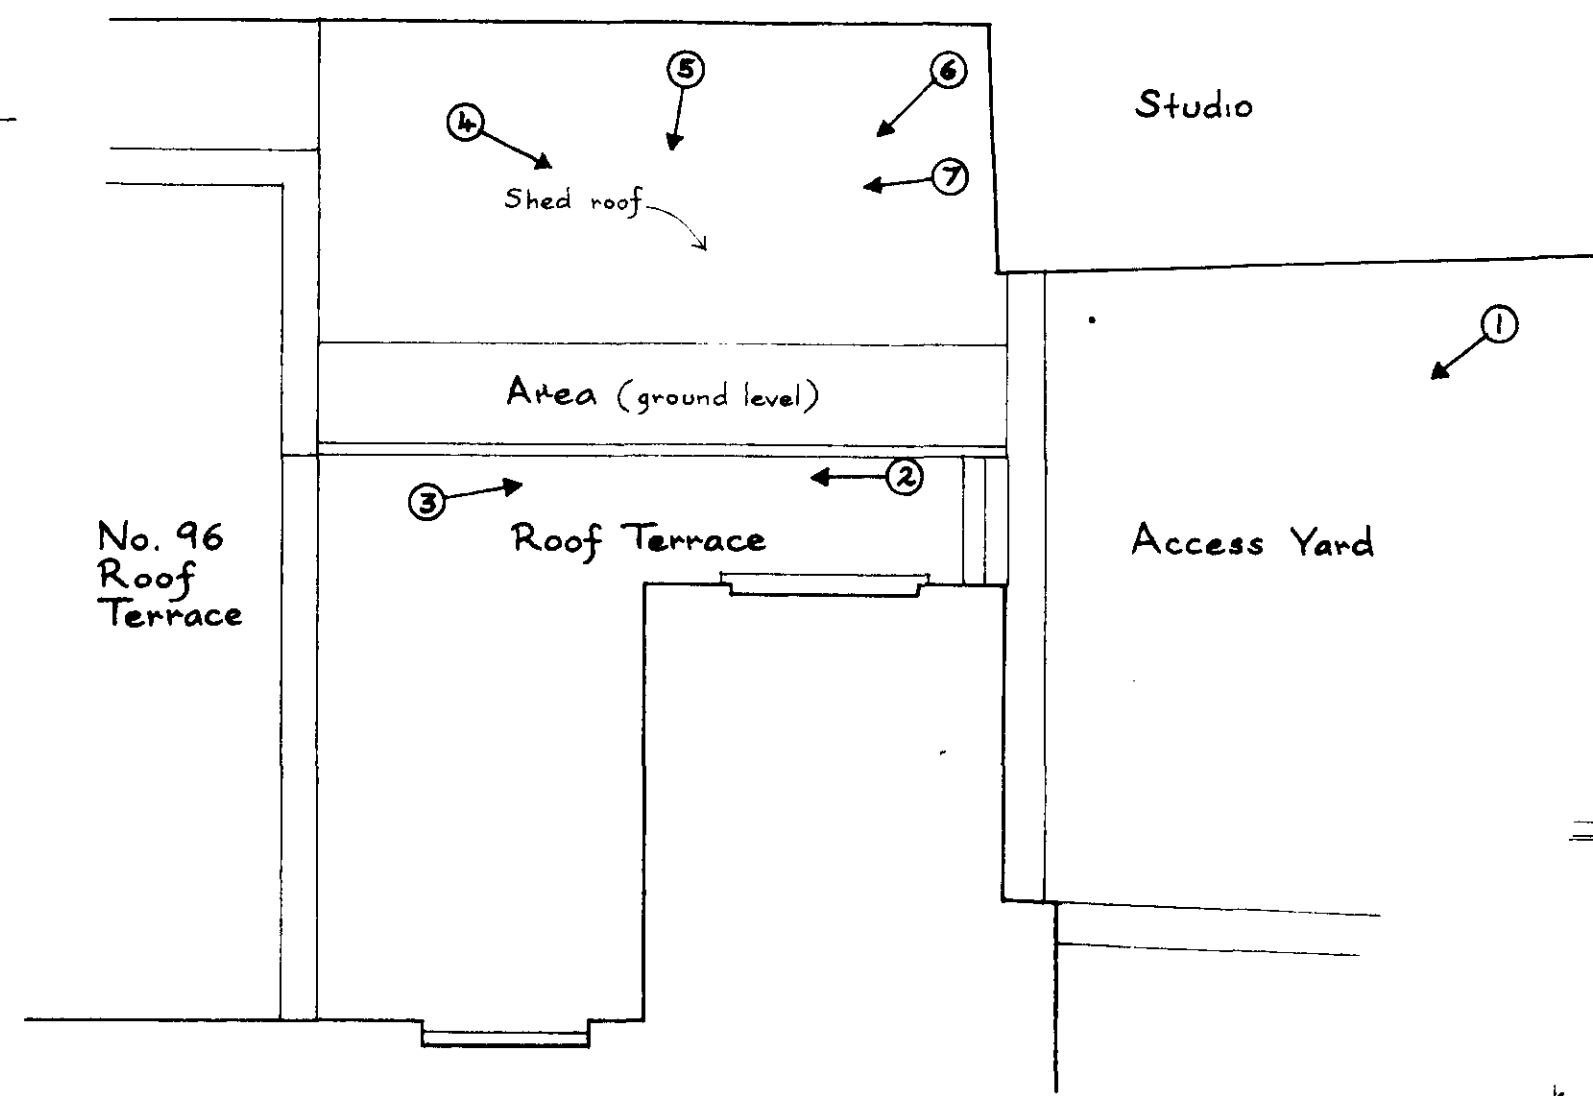


Outline Part Plan (Photographs location)

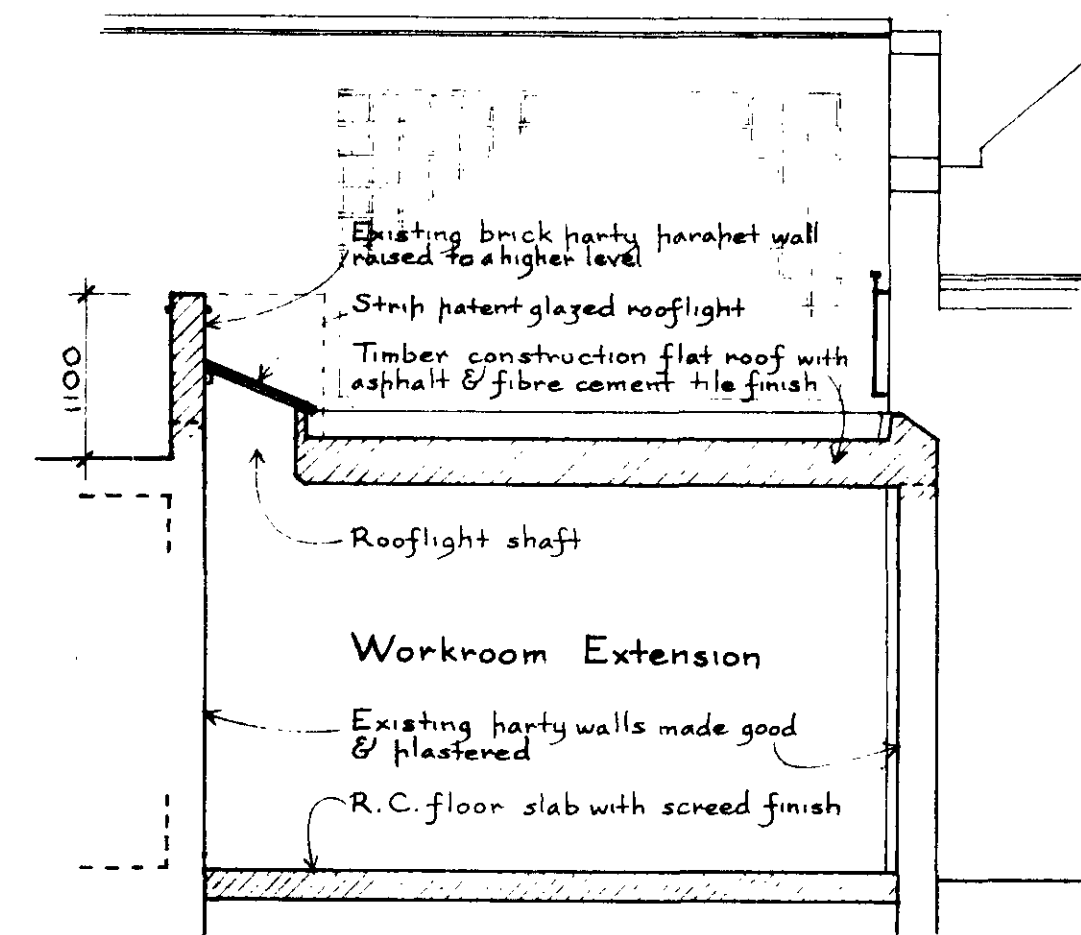


Section A~A

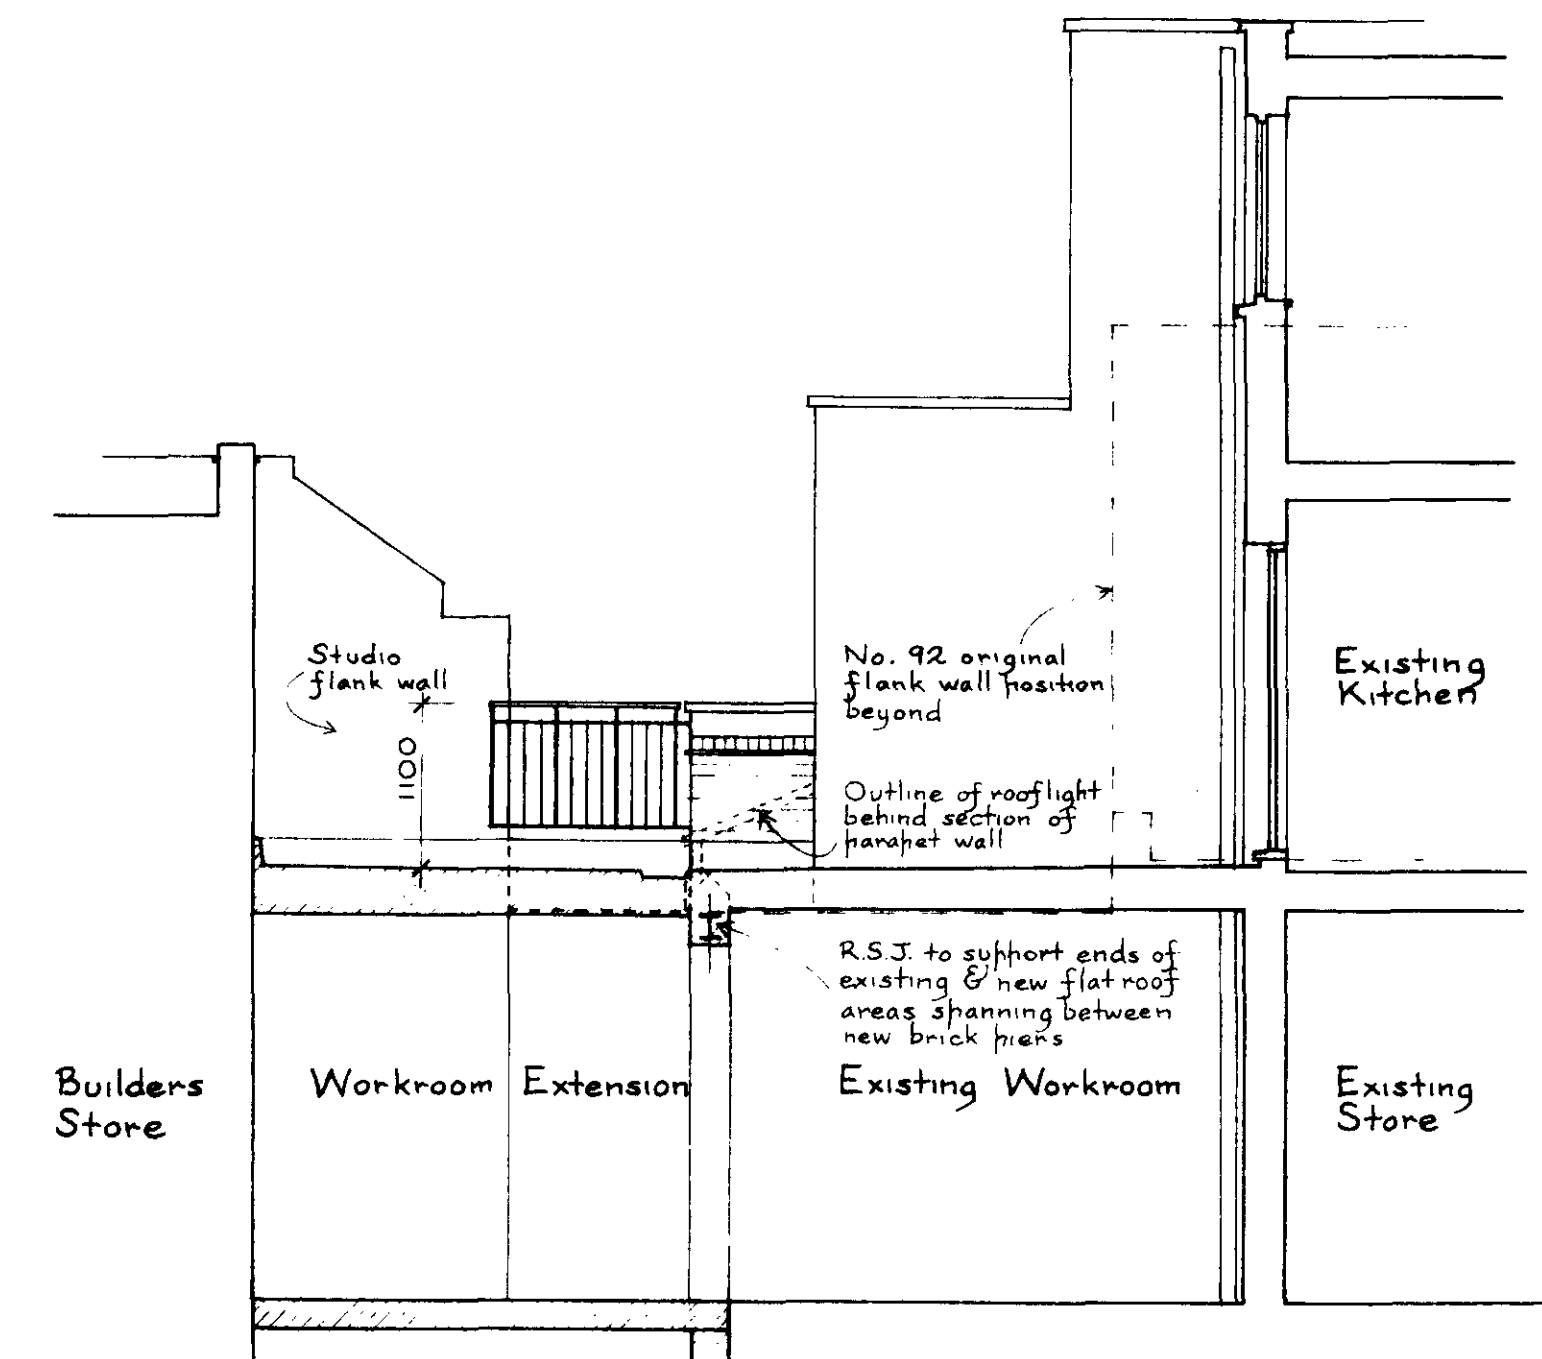


Section B~B

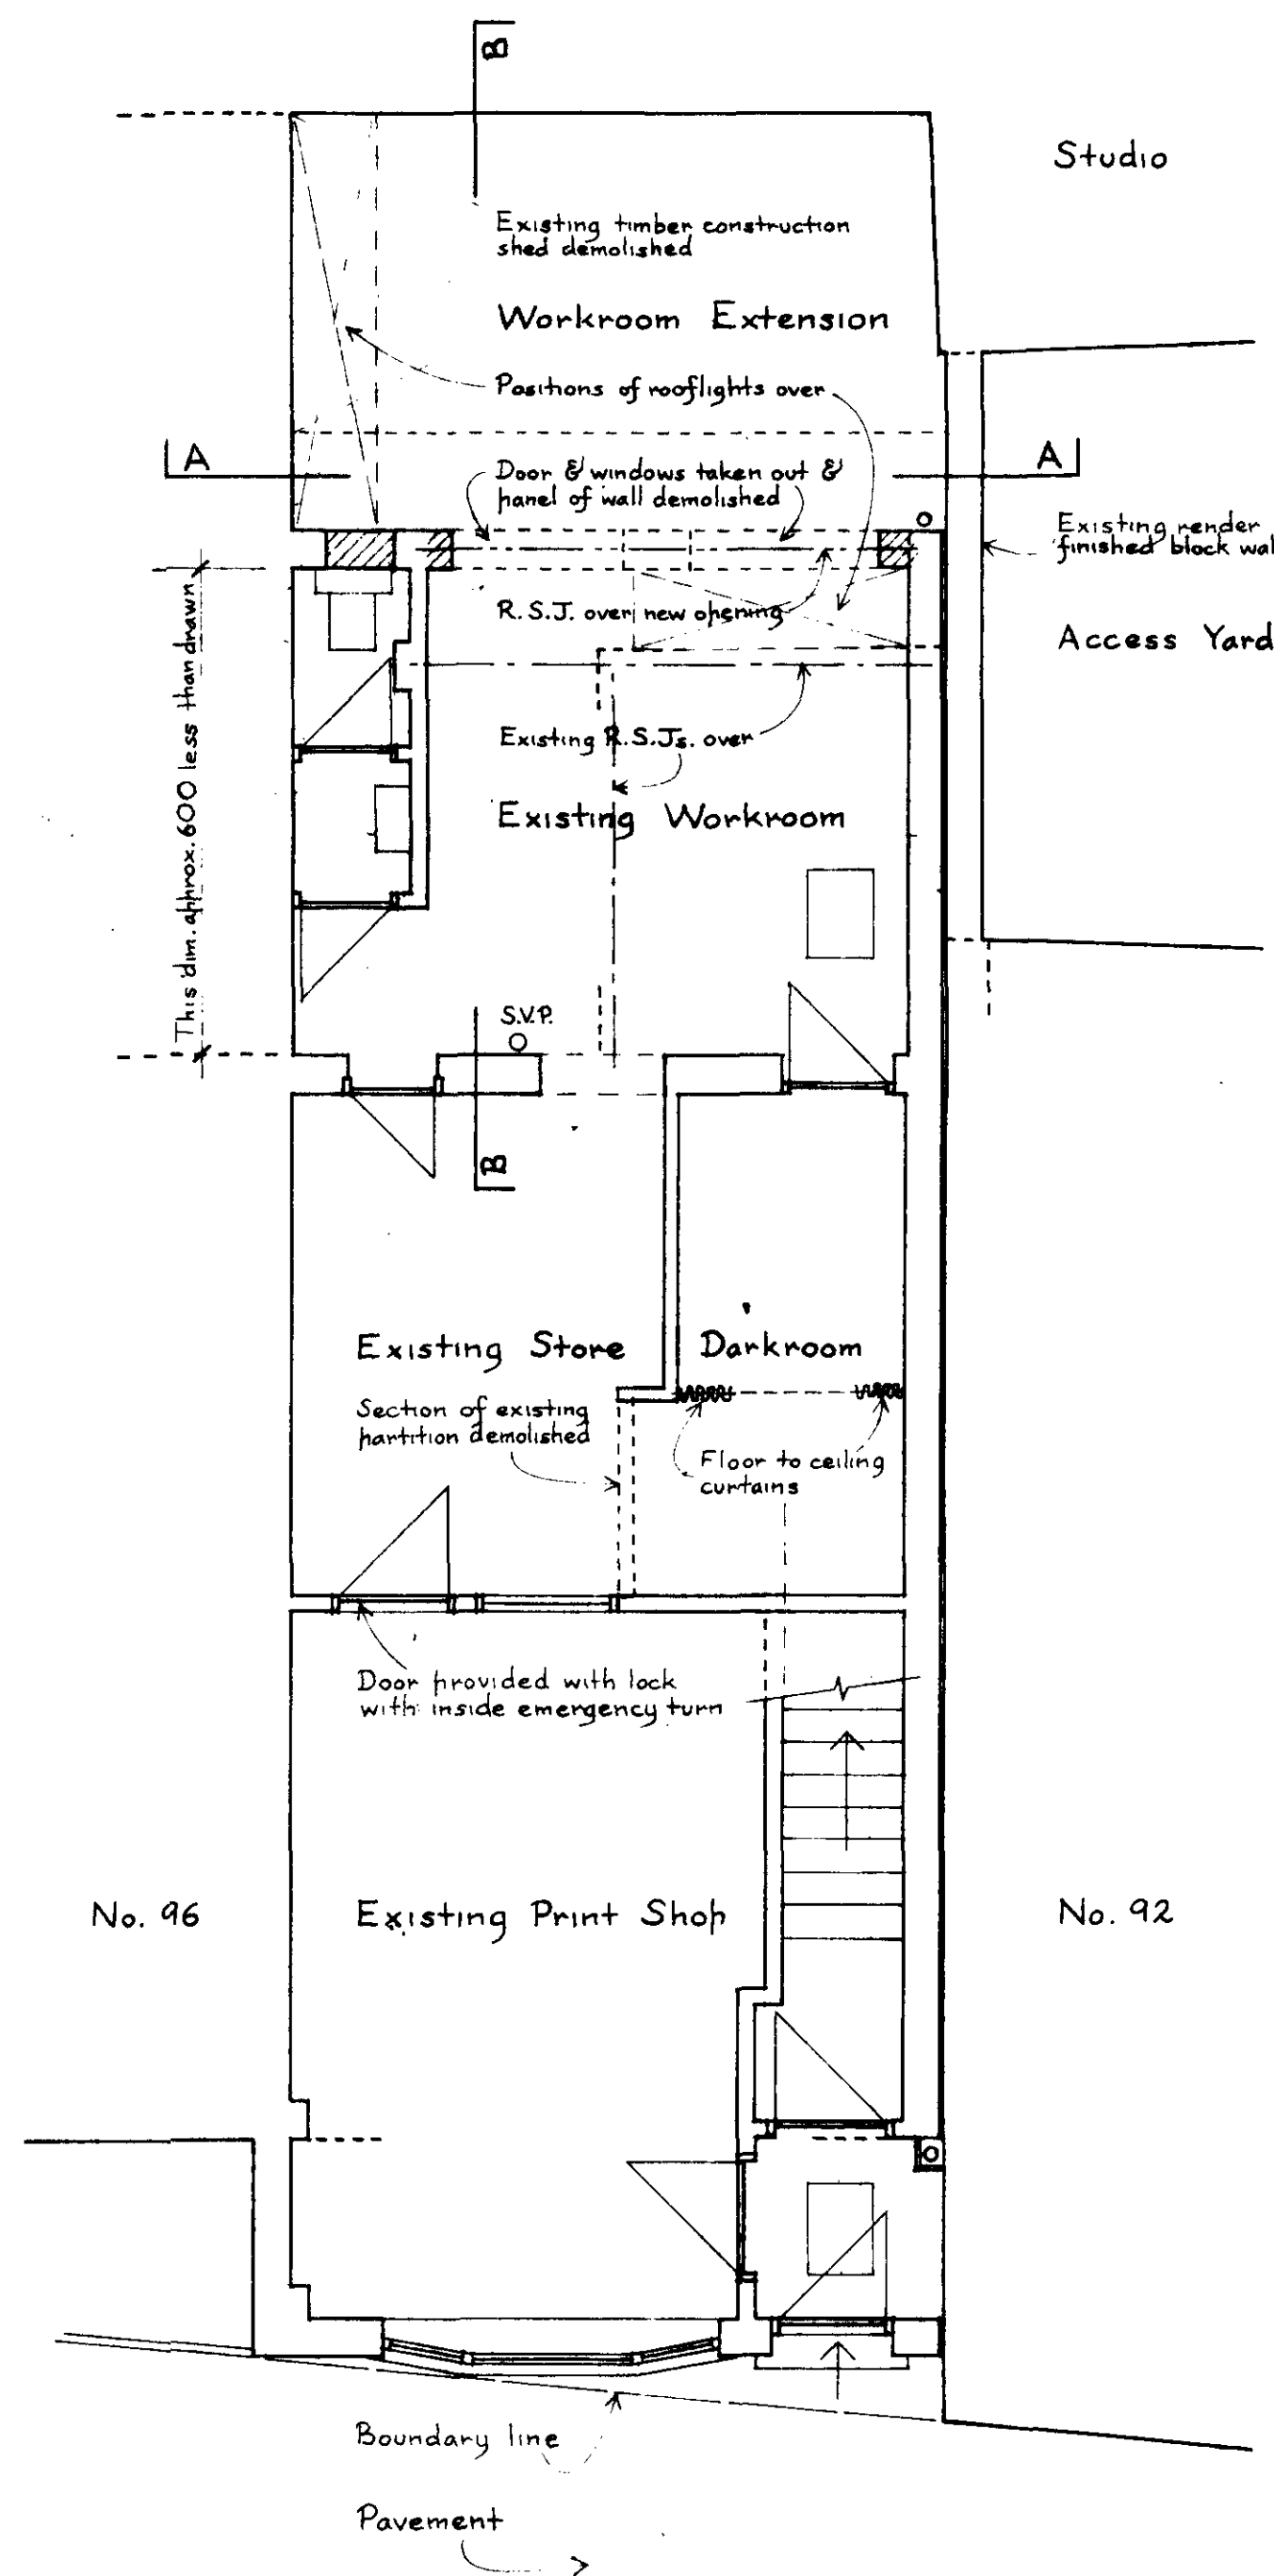

Ground Floor Plan

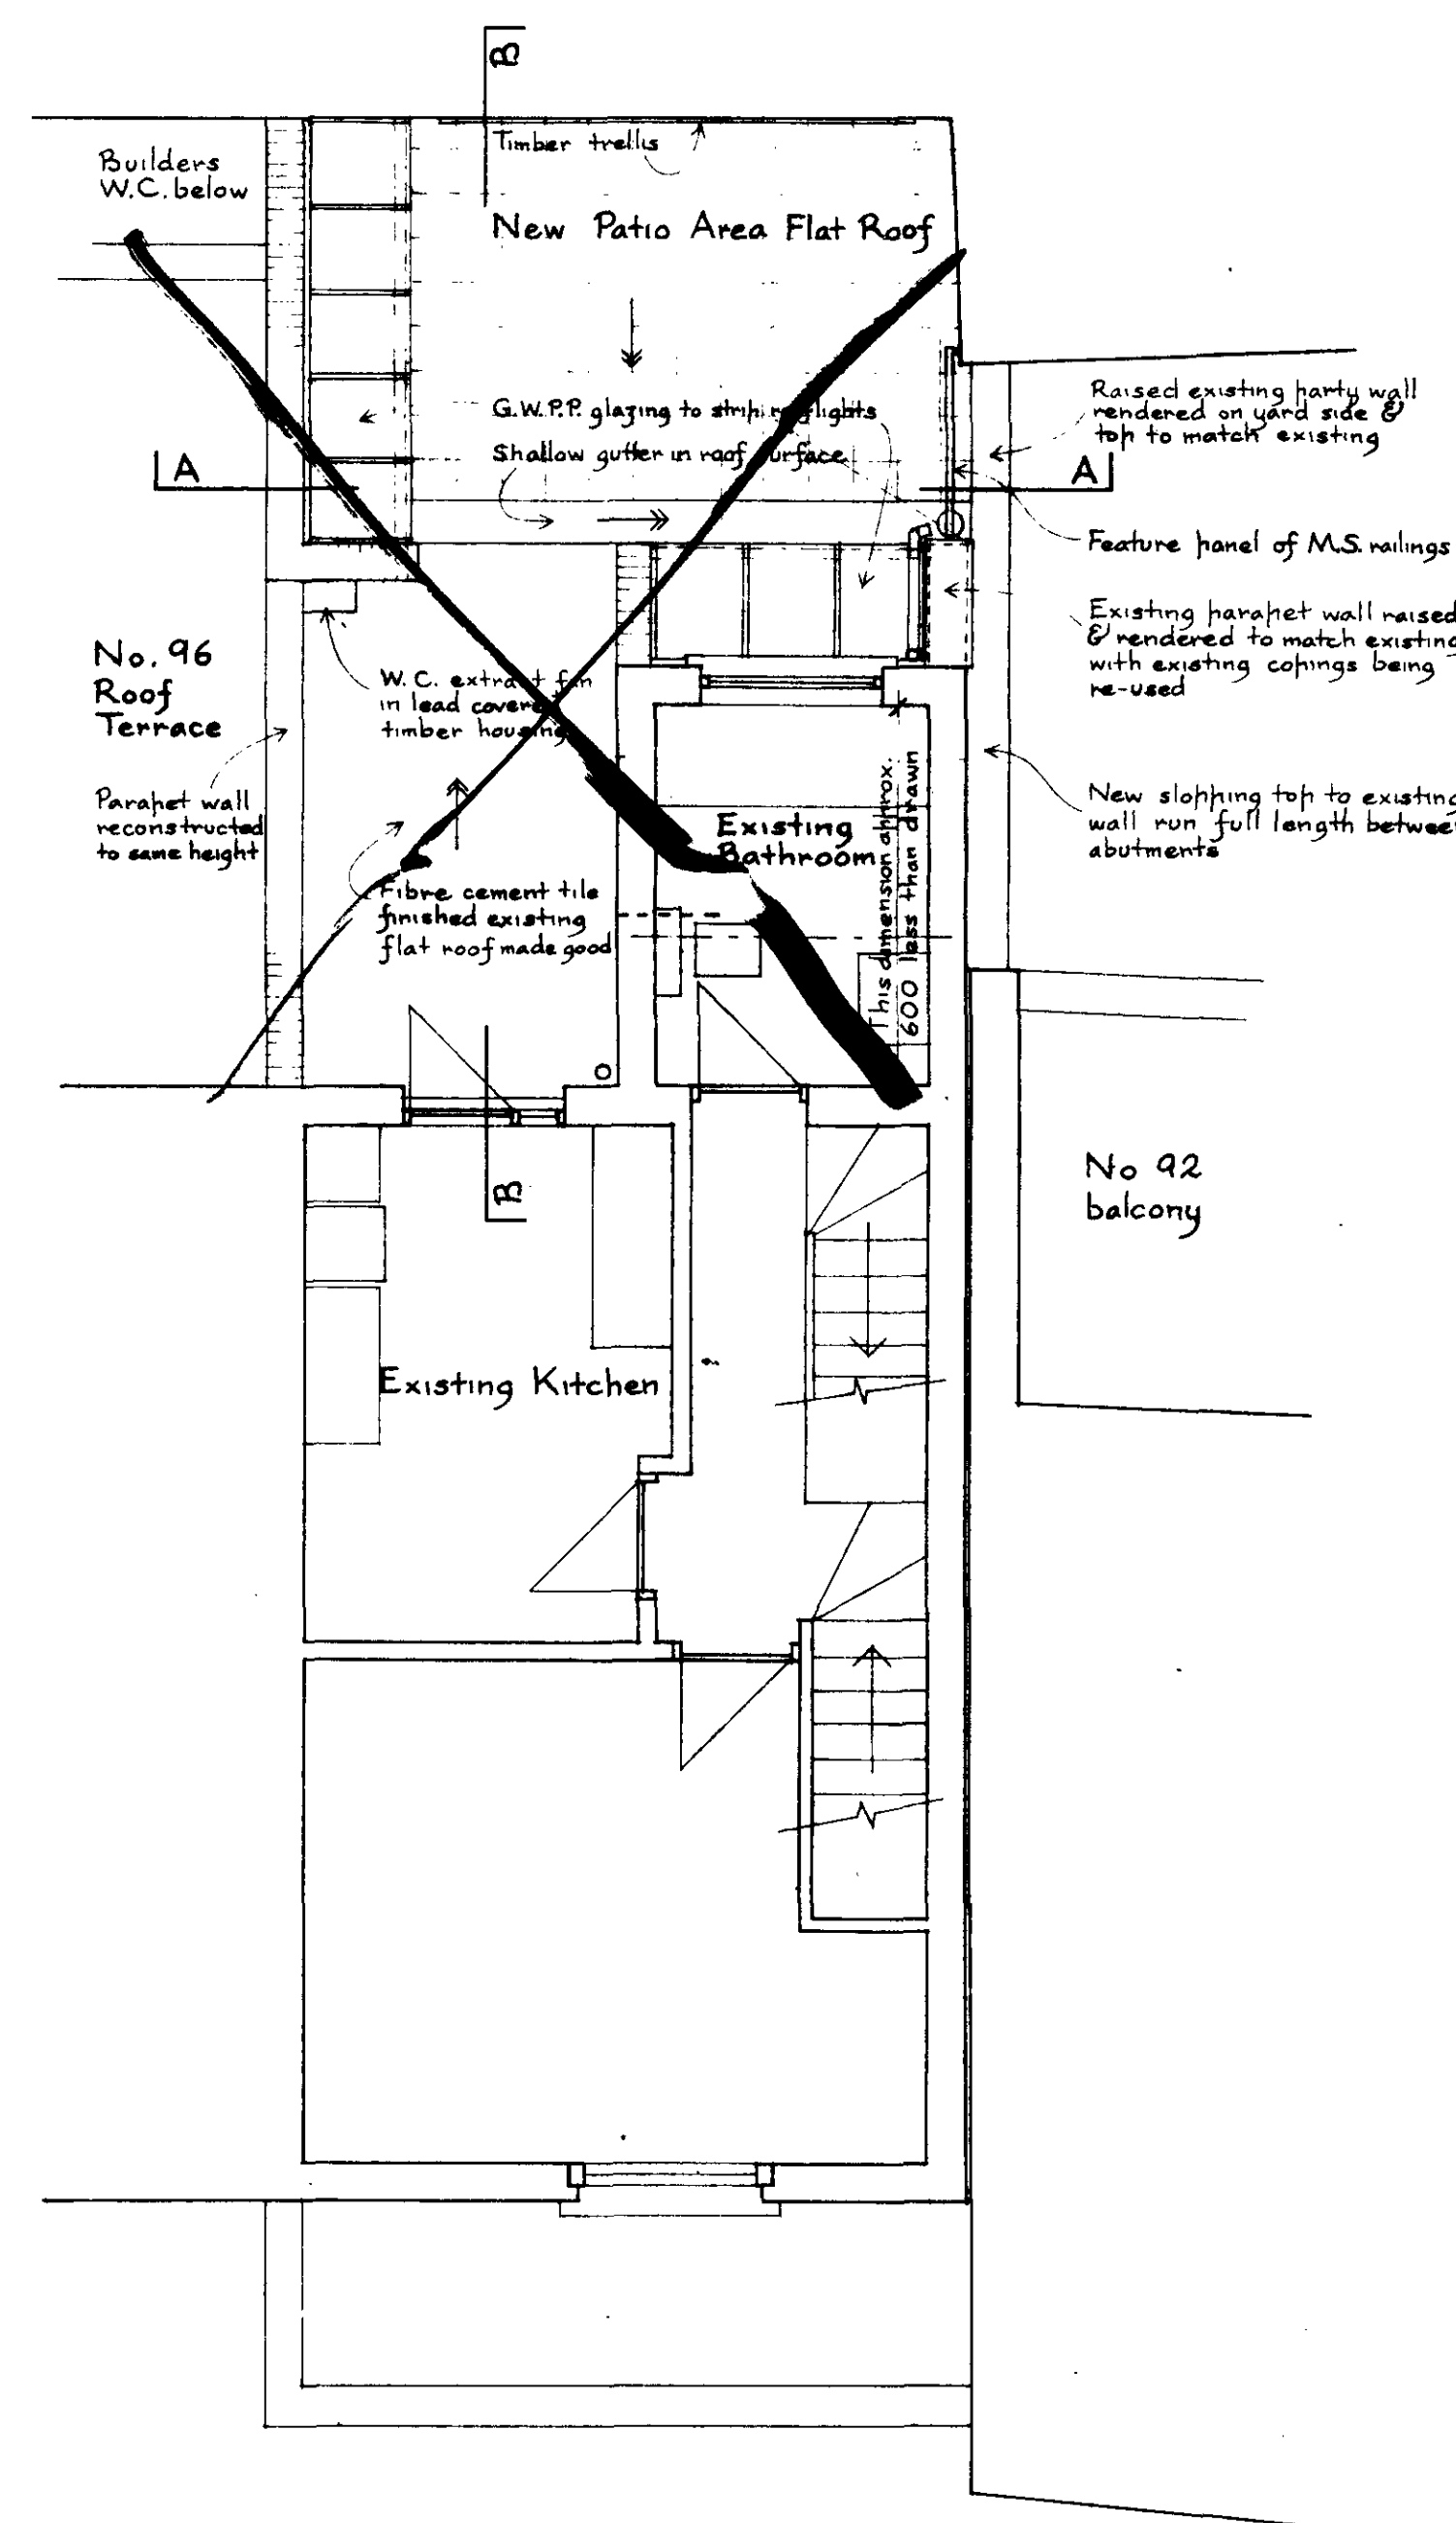

First Floor Plan

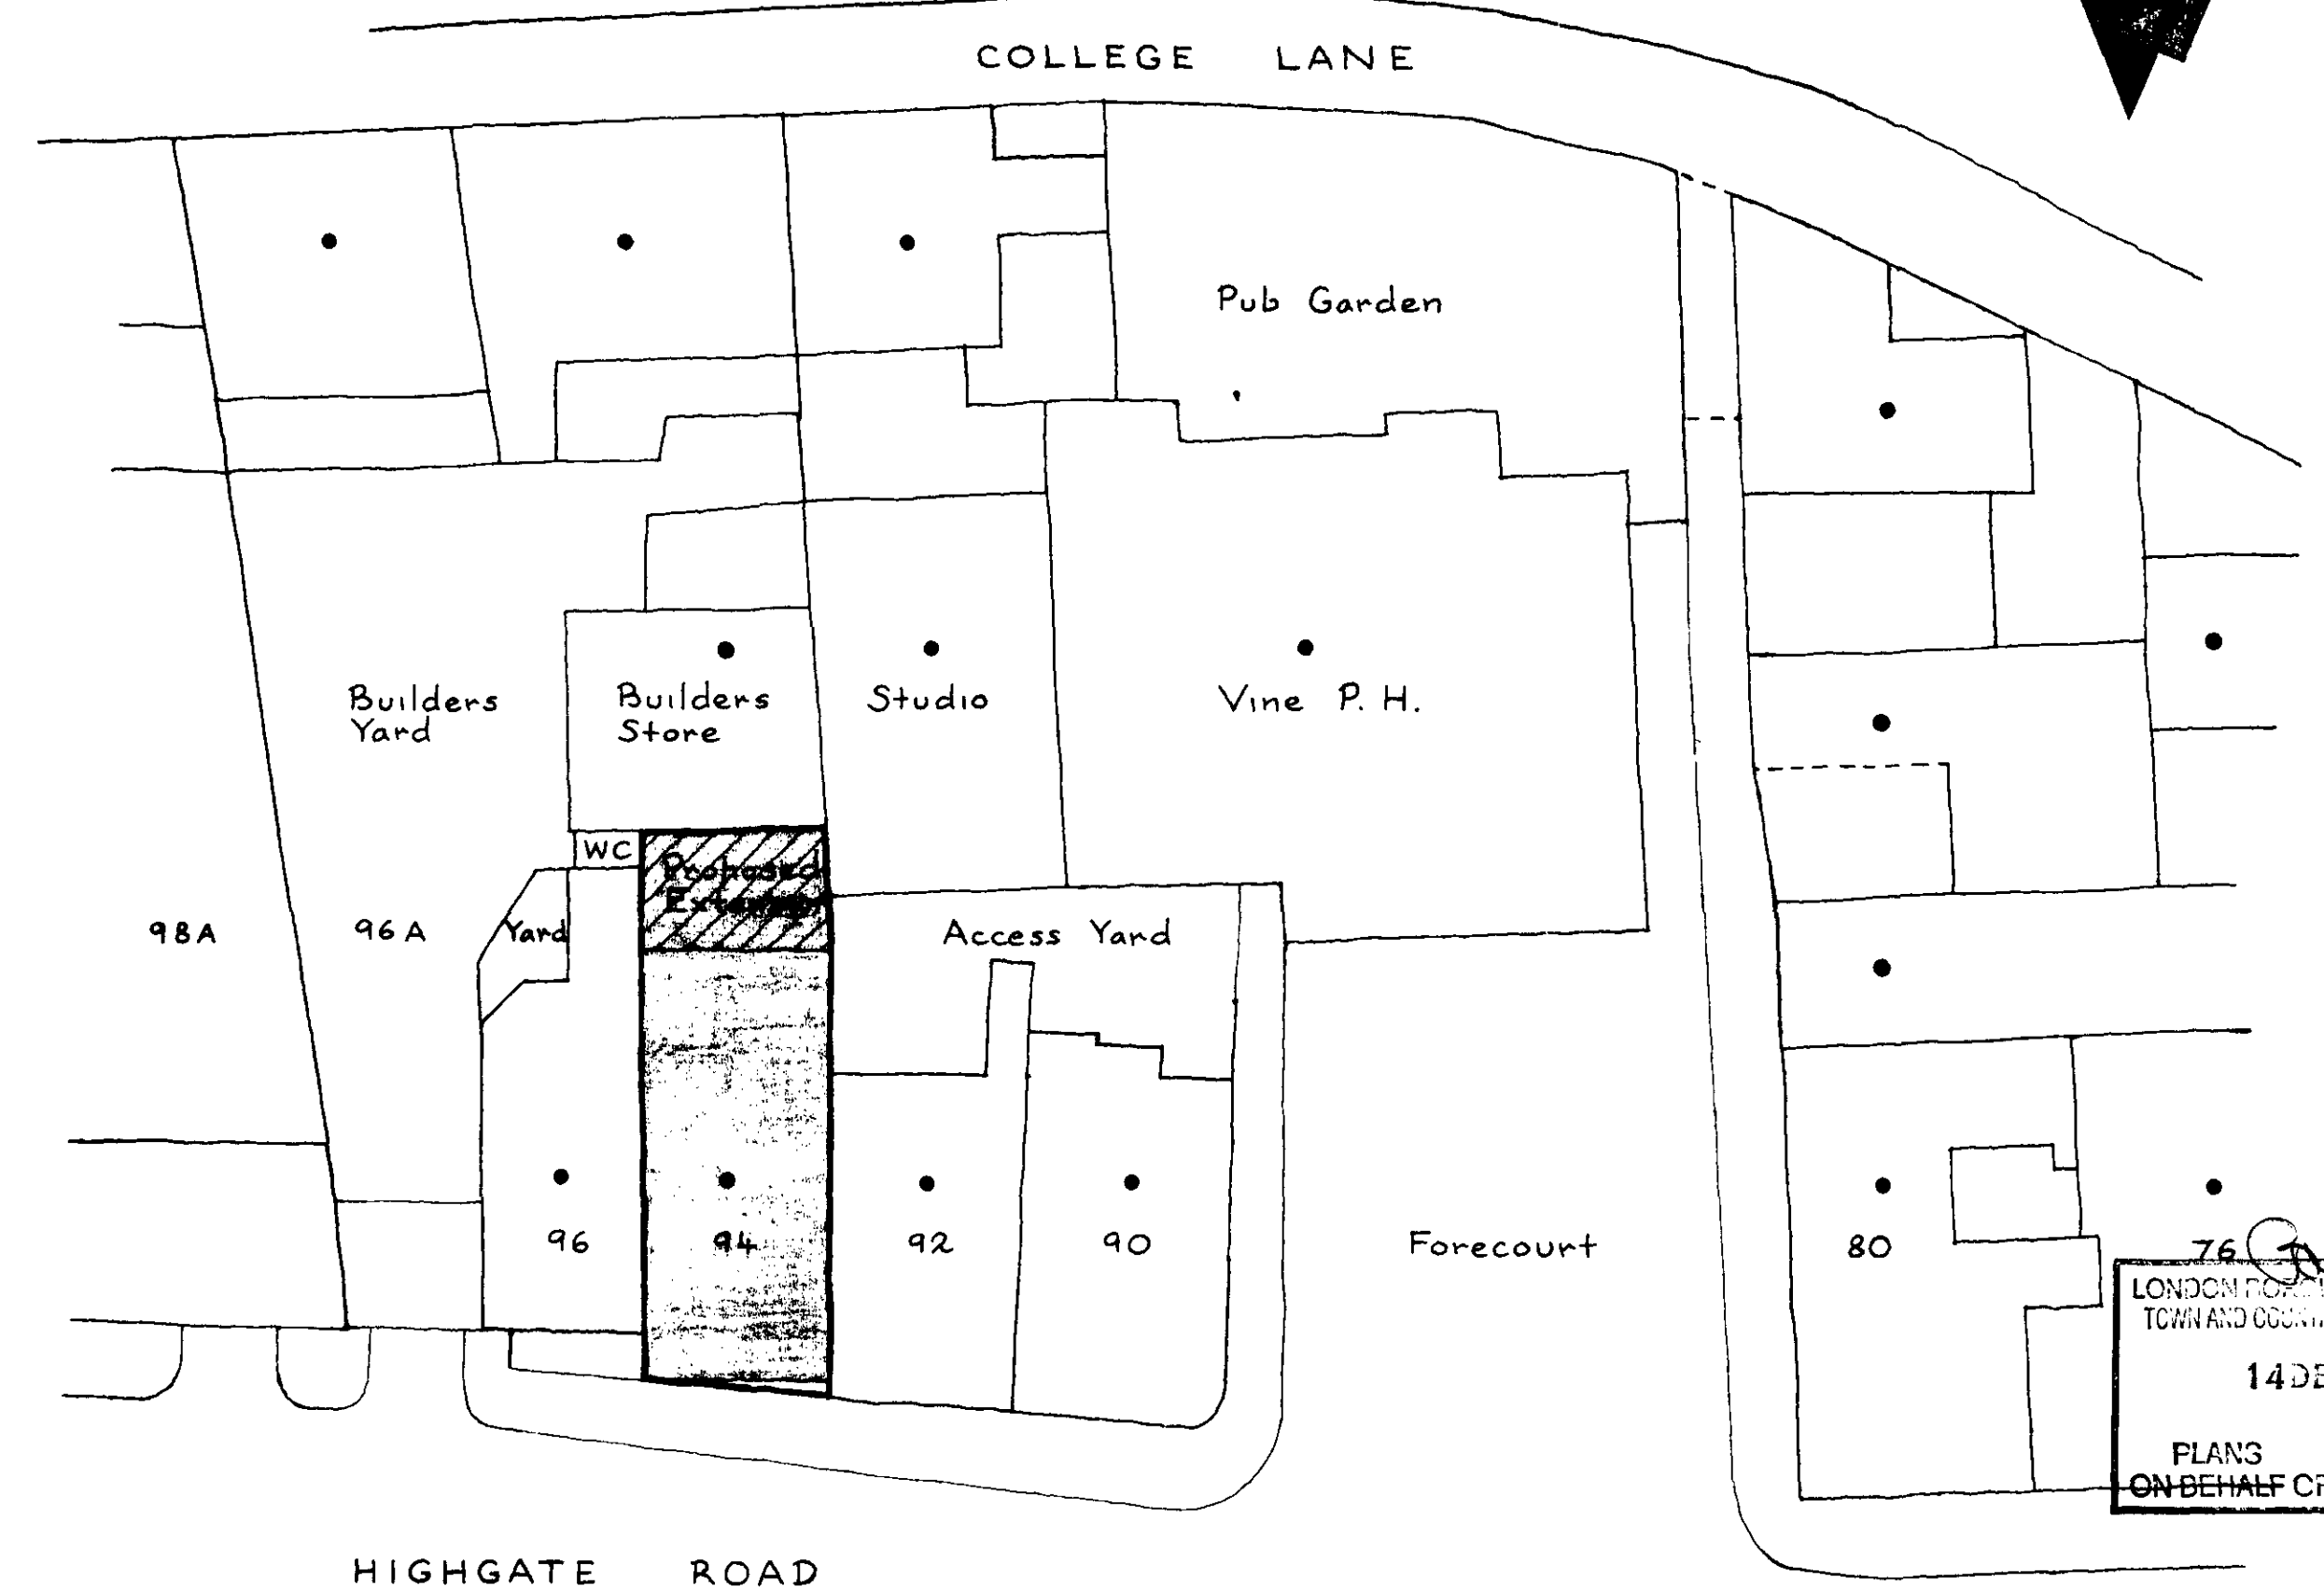

Block/Location Plan

notes

New brickwork to match existing stack brickwork

Hatching in plan & section represents new construction

B May Part plan & part elevation added together with various minor alterations & additions as agreed with Client

A April 1995 Various minor alterations & additions following further information from Client

date revisions

94 Highgate Rd.
London NW5

Proposed Rear
Extension into
Existing Yard

Watkinson + Cosgrave

Fleet House

62 Highgate Road

London NW5 1PA

Tel: 071 485 6016

Fax: 071 284 4058

date March 1995

scale 1:50

drawn by B.A.R.

drawing no 3583/1B