


ELEVATION
@ 'A'

SOUTH WEST ELEVATION
NURSERY EXTENSION


SHOWING SECTION OF

SOUTH EAST ELEVATION OF
NURSERY EXTENSION


NORTH EAST ELEVATION
OF LIBRARY.

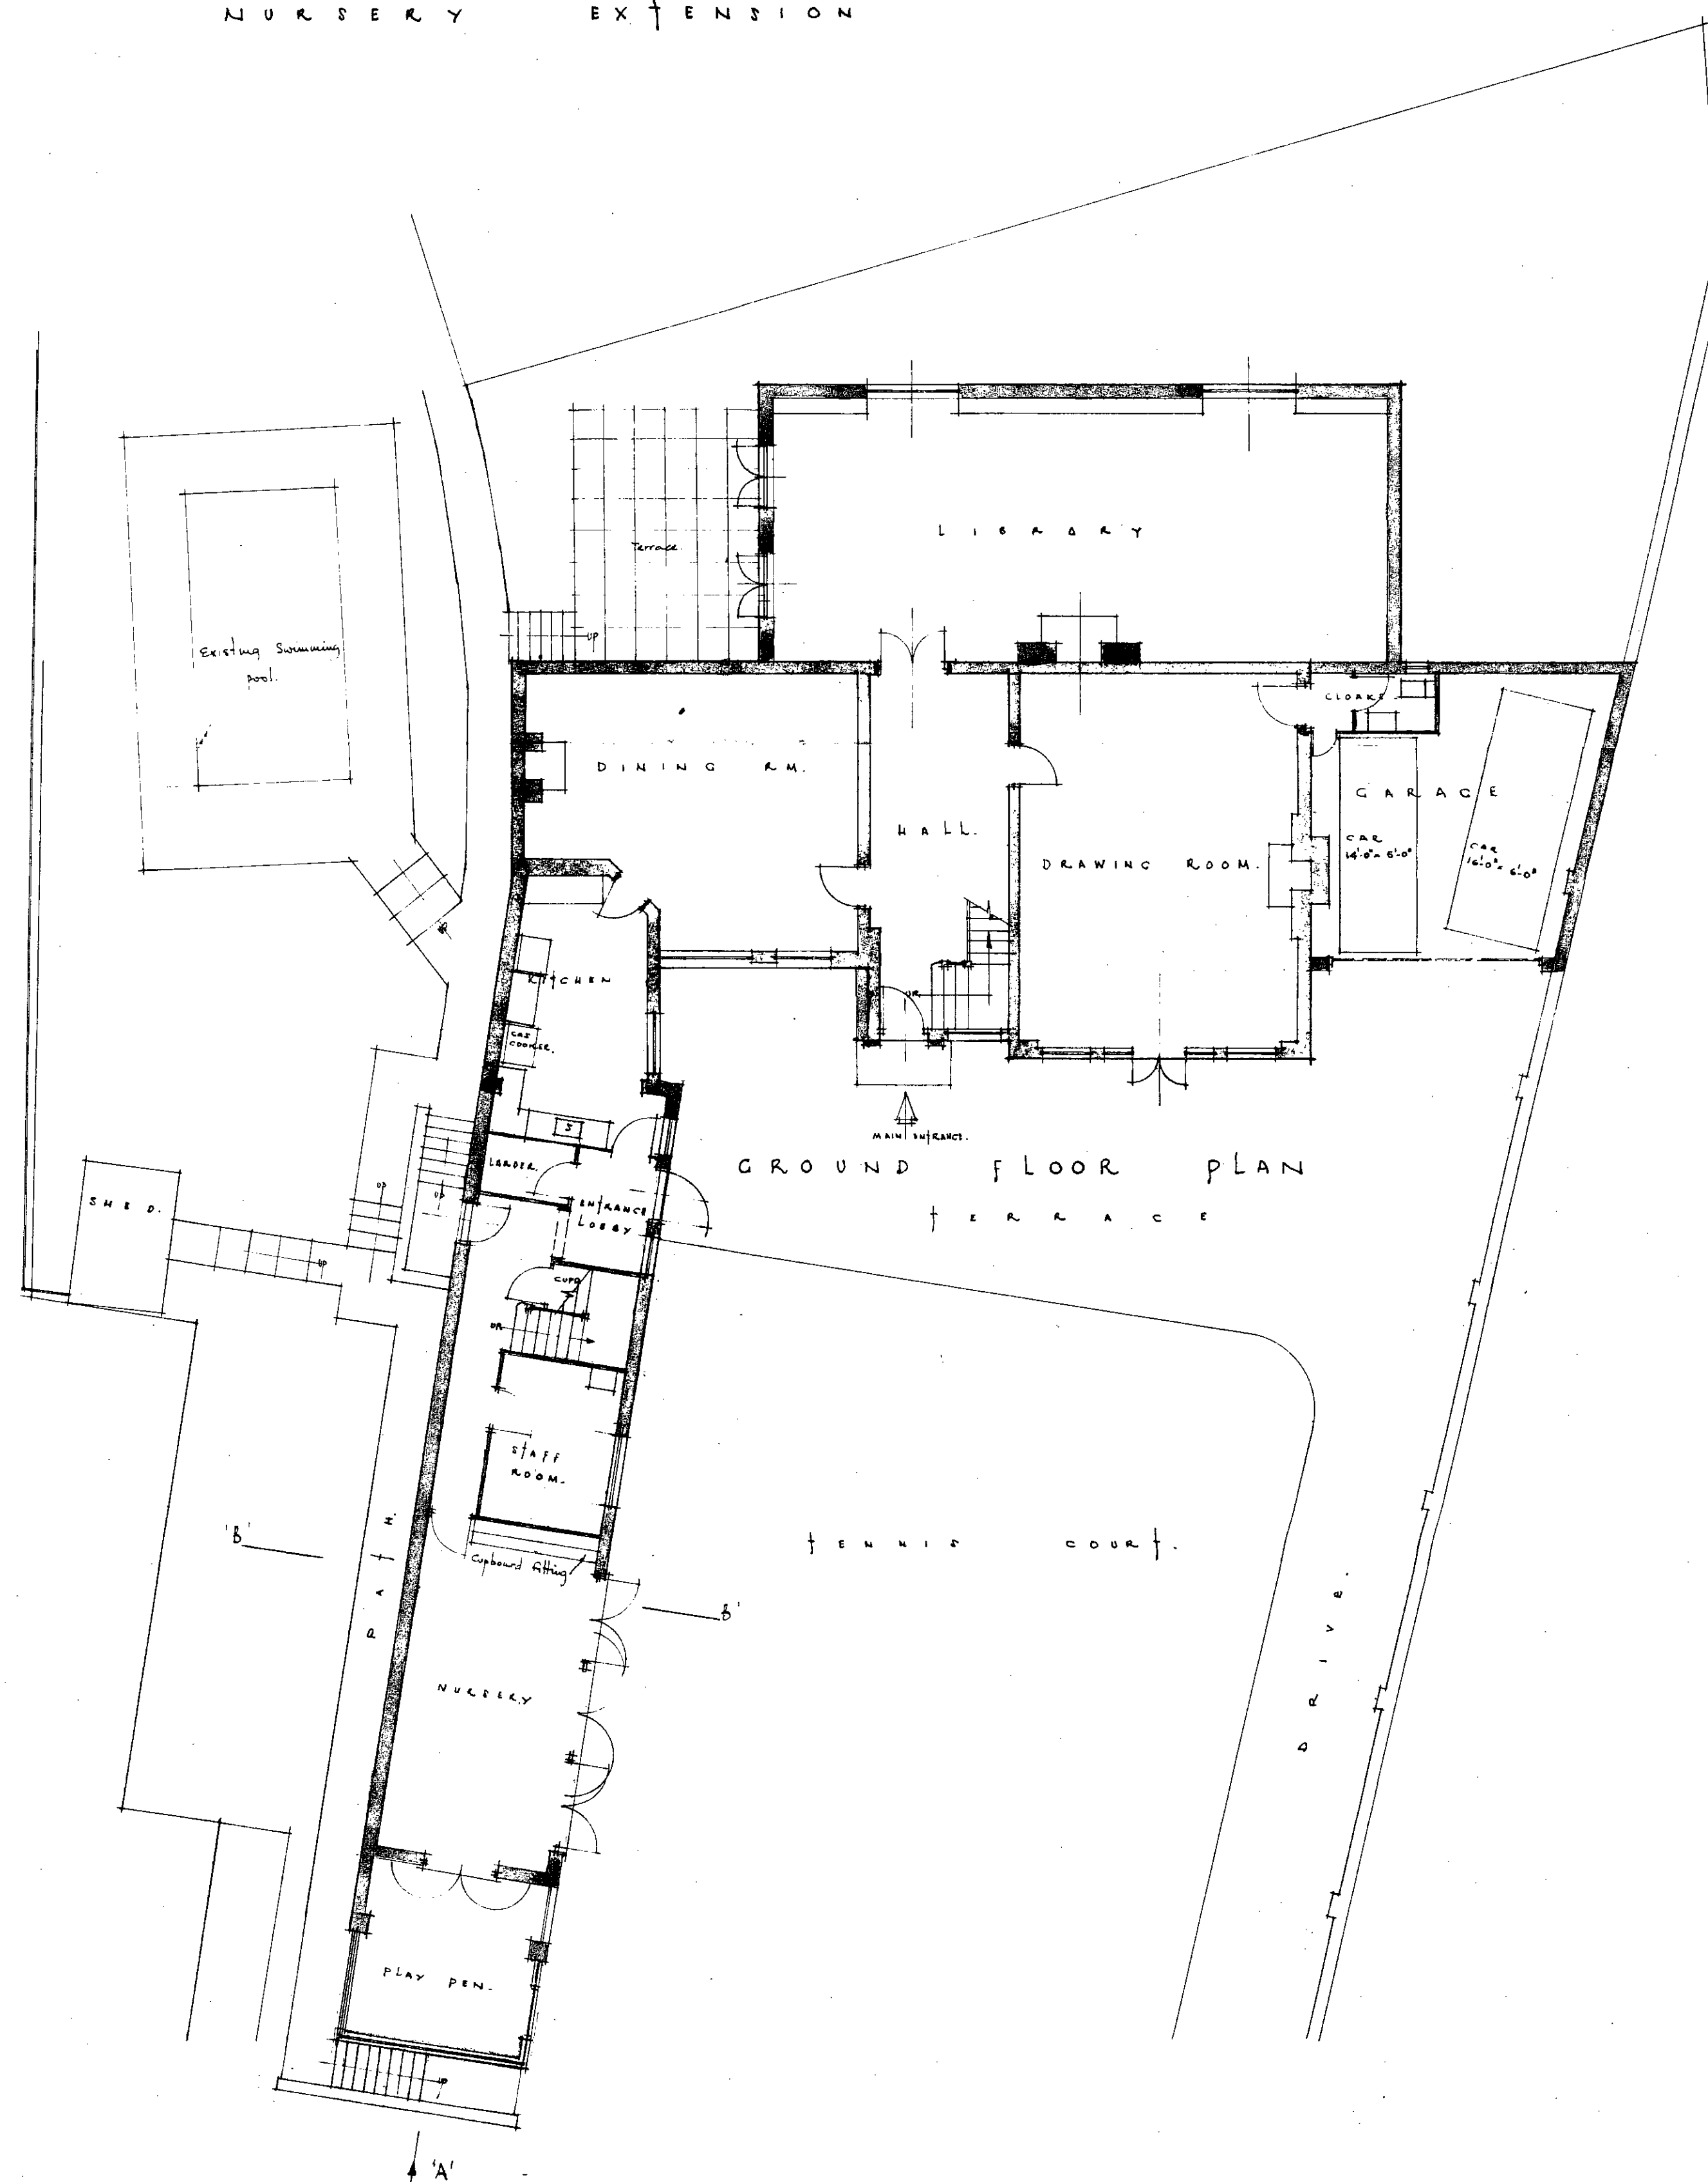


GROUND FLOOR PLAN
TERRACE

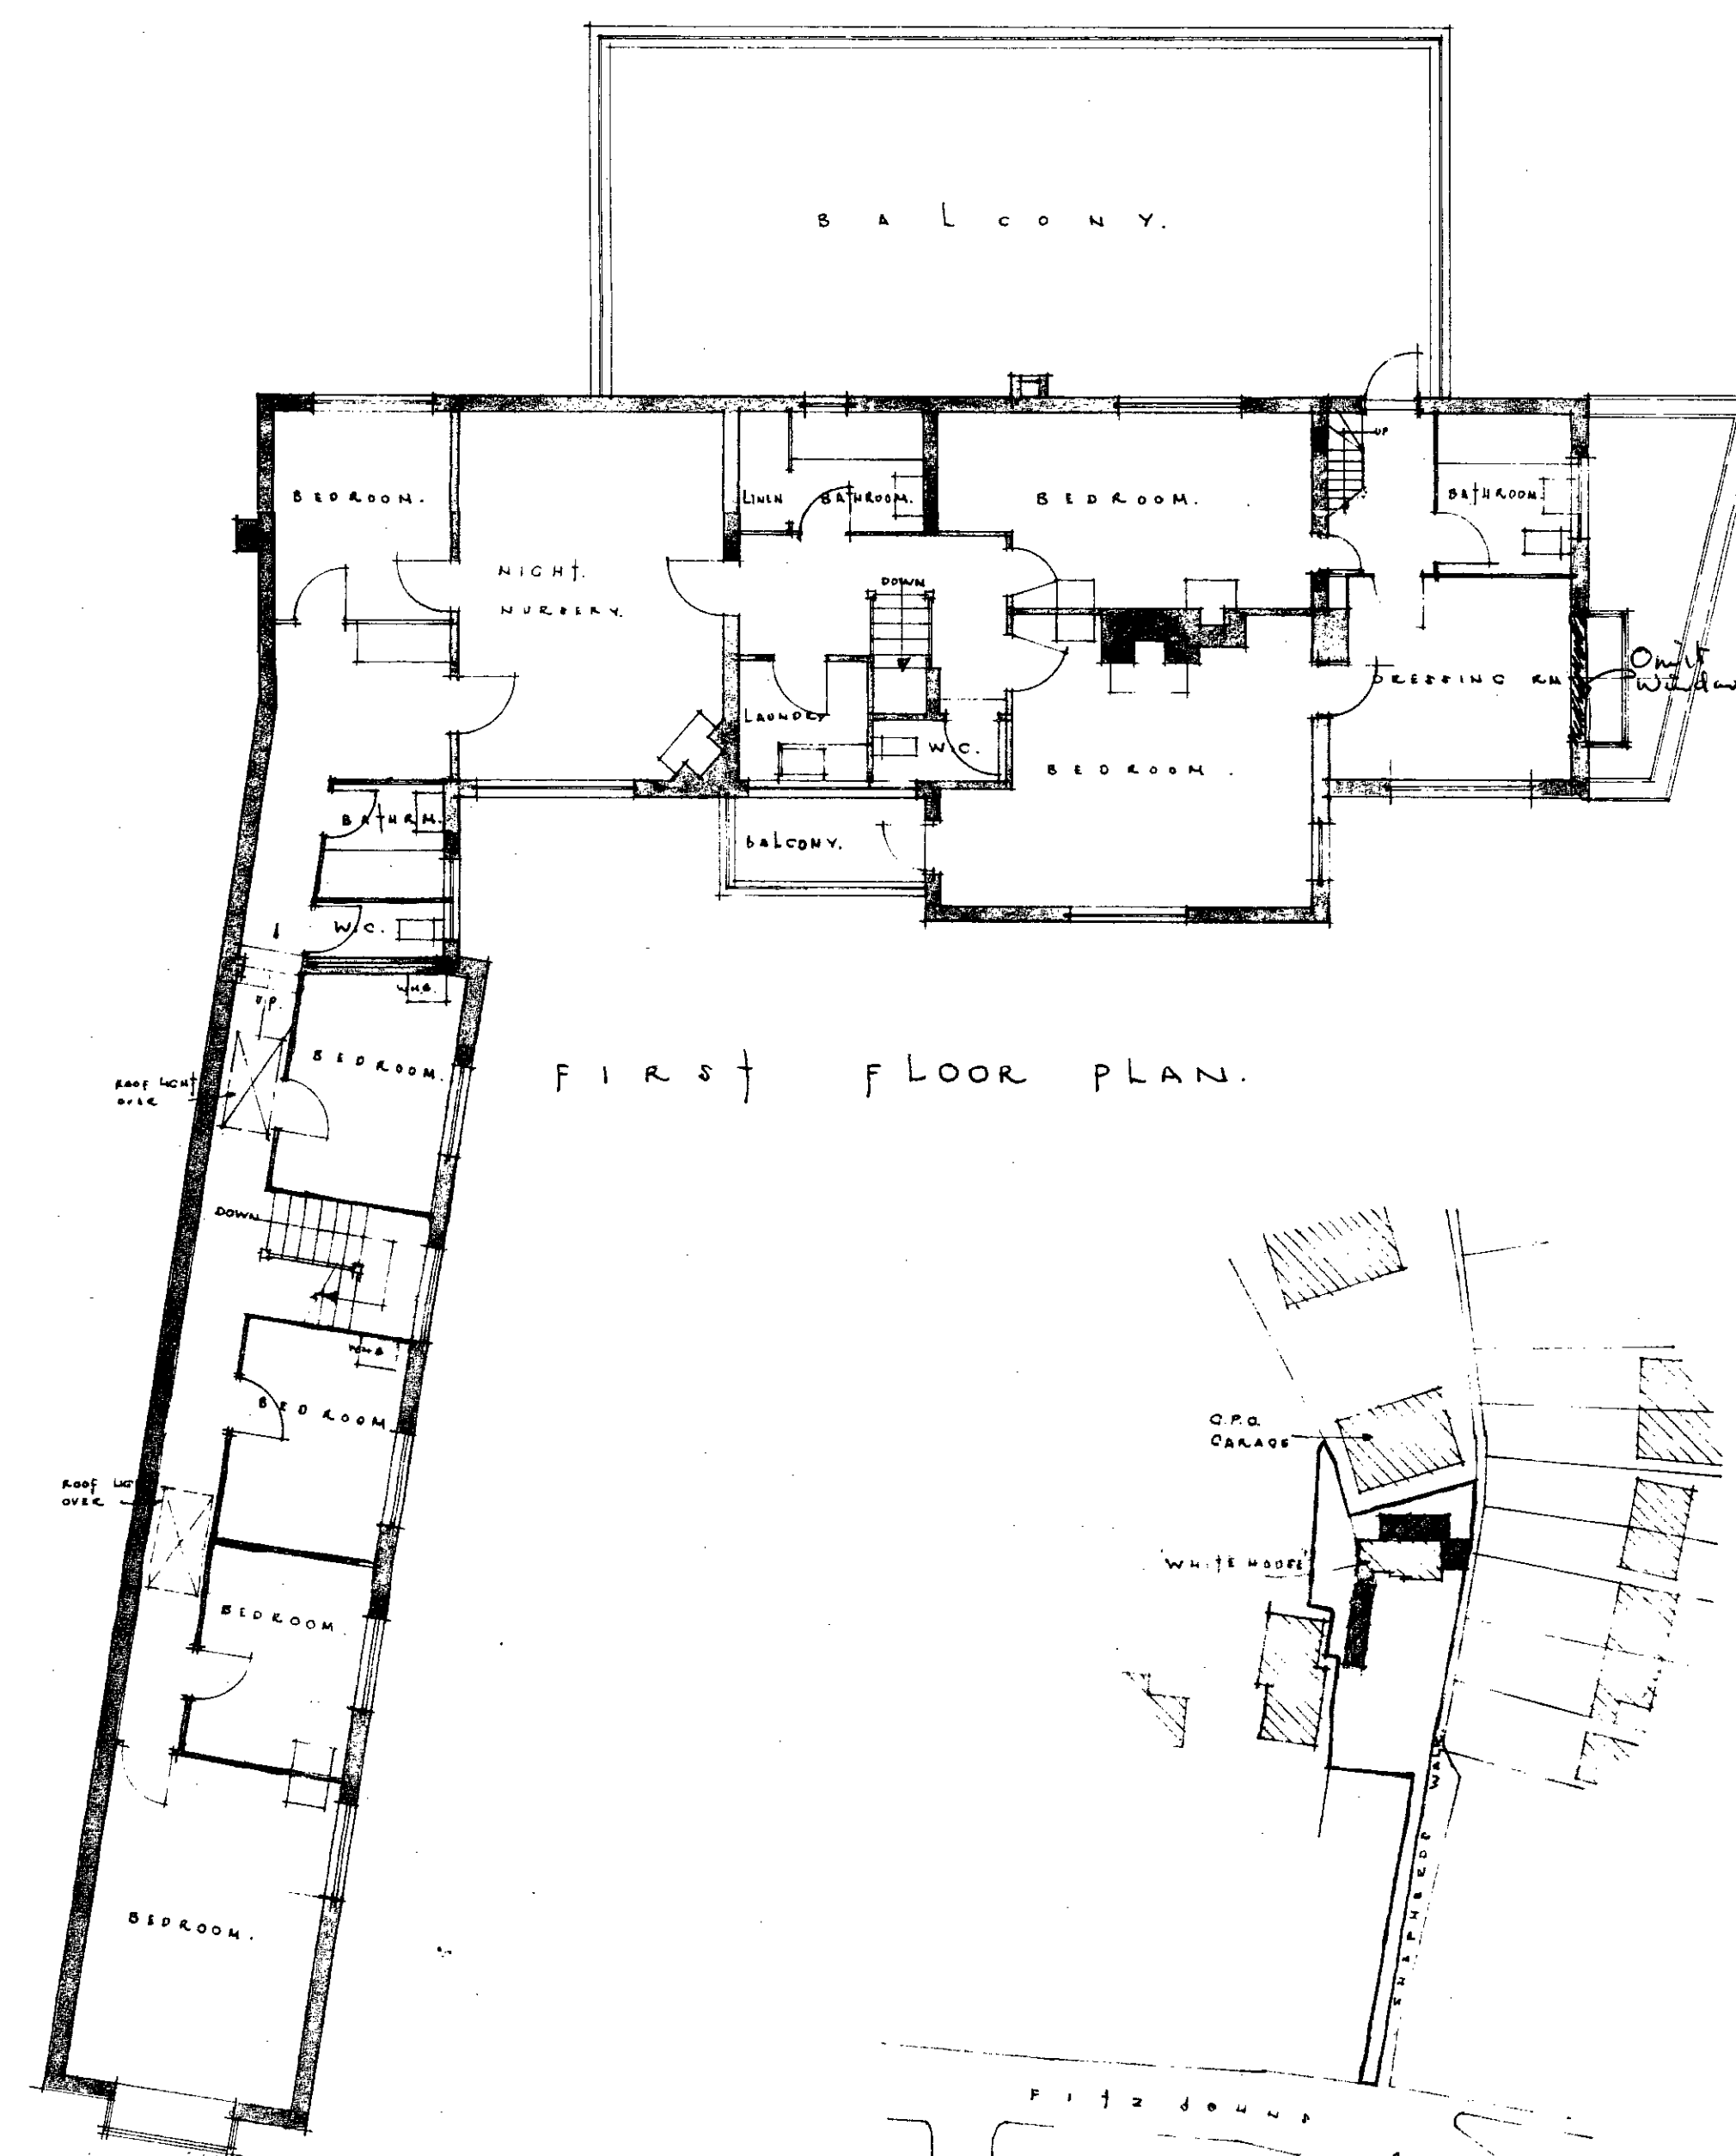

FIRST FLOOR PLAN.

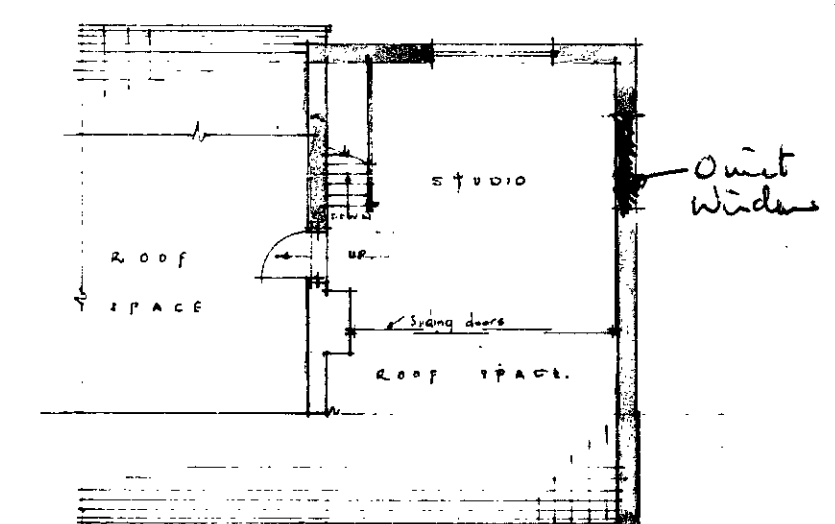

SECOND FLOOR PLAN.

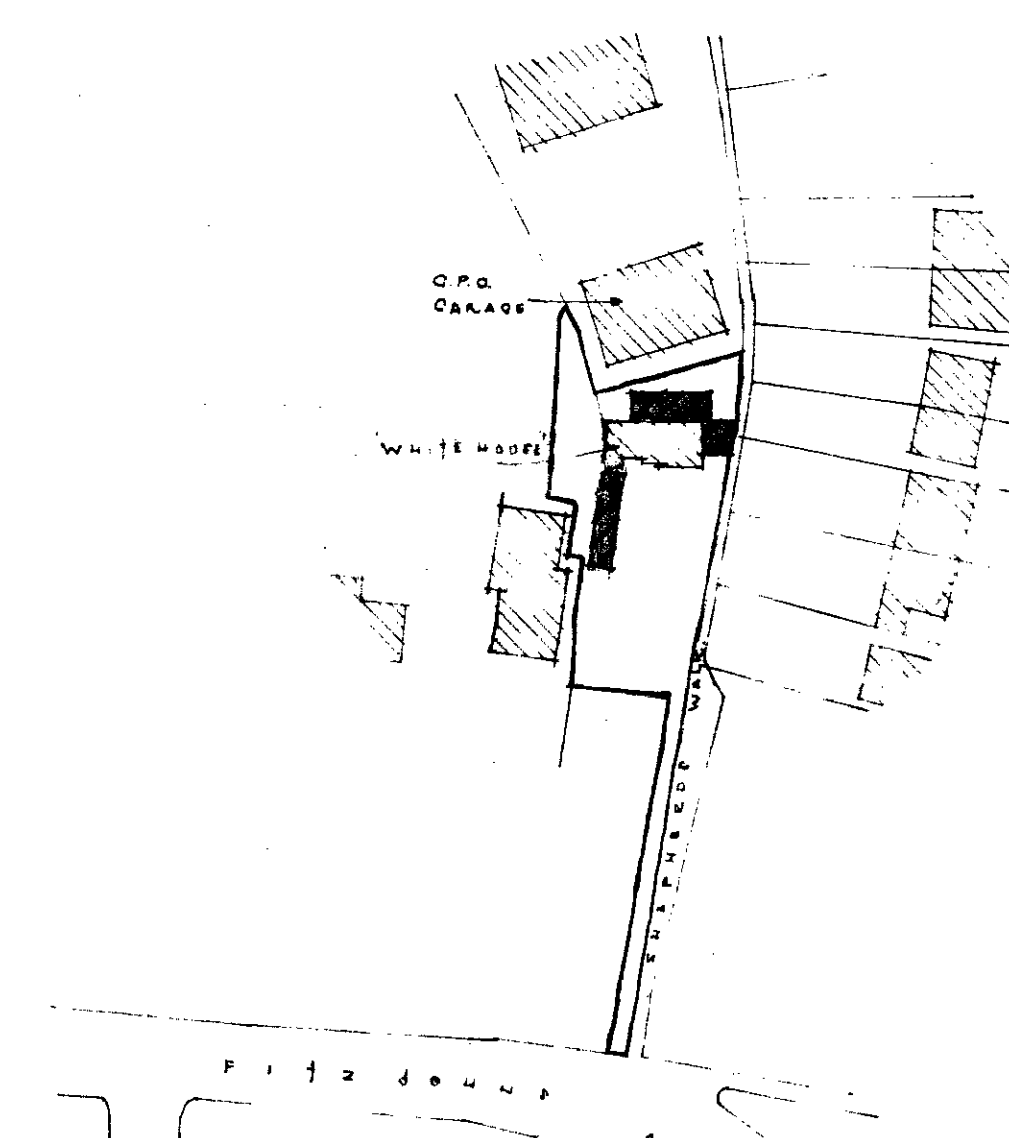

BLOCK PLAN
SCALE: 1/1250.

Amended time and ink.
P. H. Richardson & McLaughlin
5th April 1960.

26454

1 MAR 1960

DRAWING NUMBER
55112C/55 Feb 960
SCALE: 1/1250
00/08/12 1959

PROPOSED EXTENSIONS & ALTERATIONS FOR J. W. LOVERIDGE ESQ.,
AT THE WHITE HOUSE, FITZJOHNS AVENUE, HAMPSHIRE, N. W. 3.

RICHARDSON & McLAUGHLIN
CHARTERED ARCHITECTS
15 MANFIELD STREET,
LONDON W.1.