



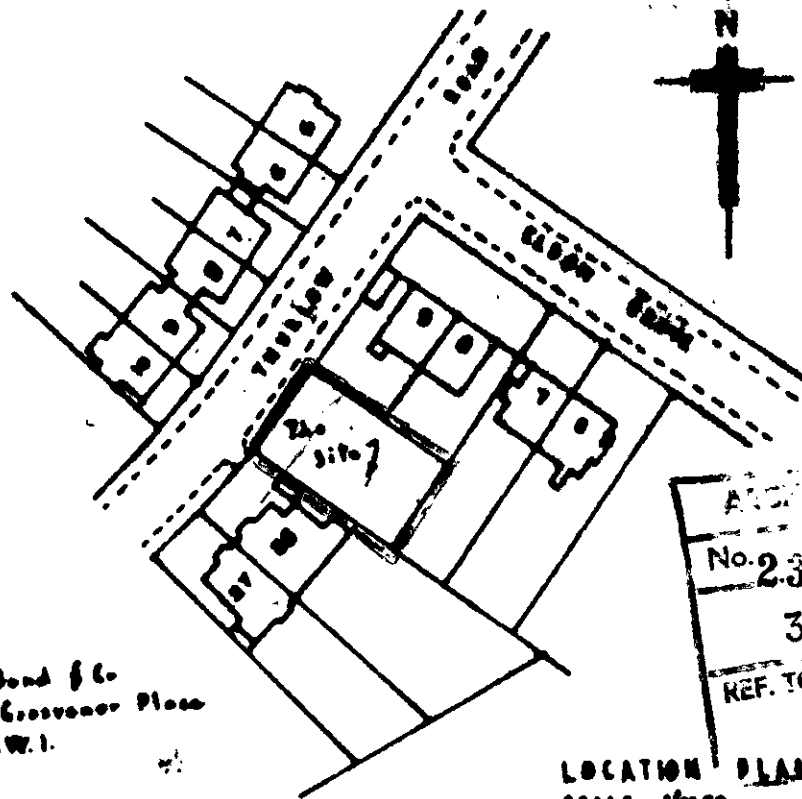

C. Henry Bond & Co.
2, Lower Grosvenor Place
London S.W.1.

ARCHIVED	
No. 23032	
30 JAN 1963	
REF. TO	ACK'D.

LOCATION PLAN
SCALE: 1/2500

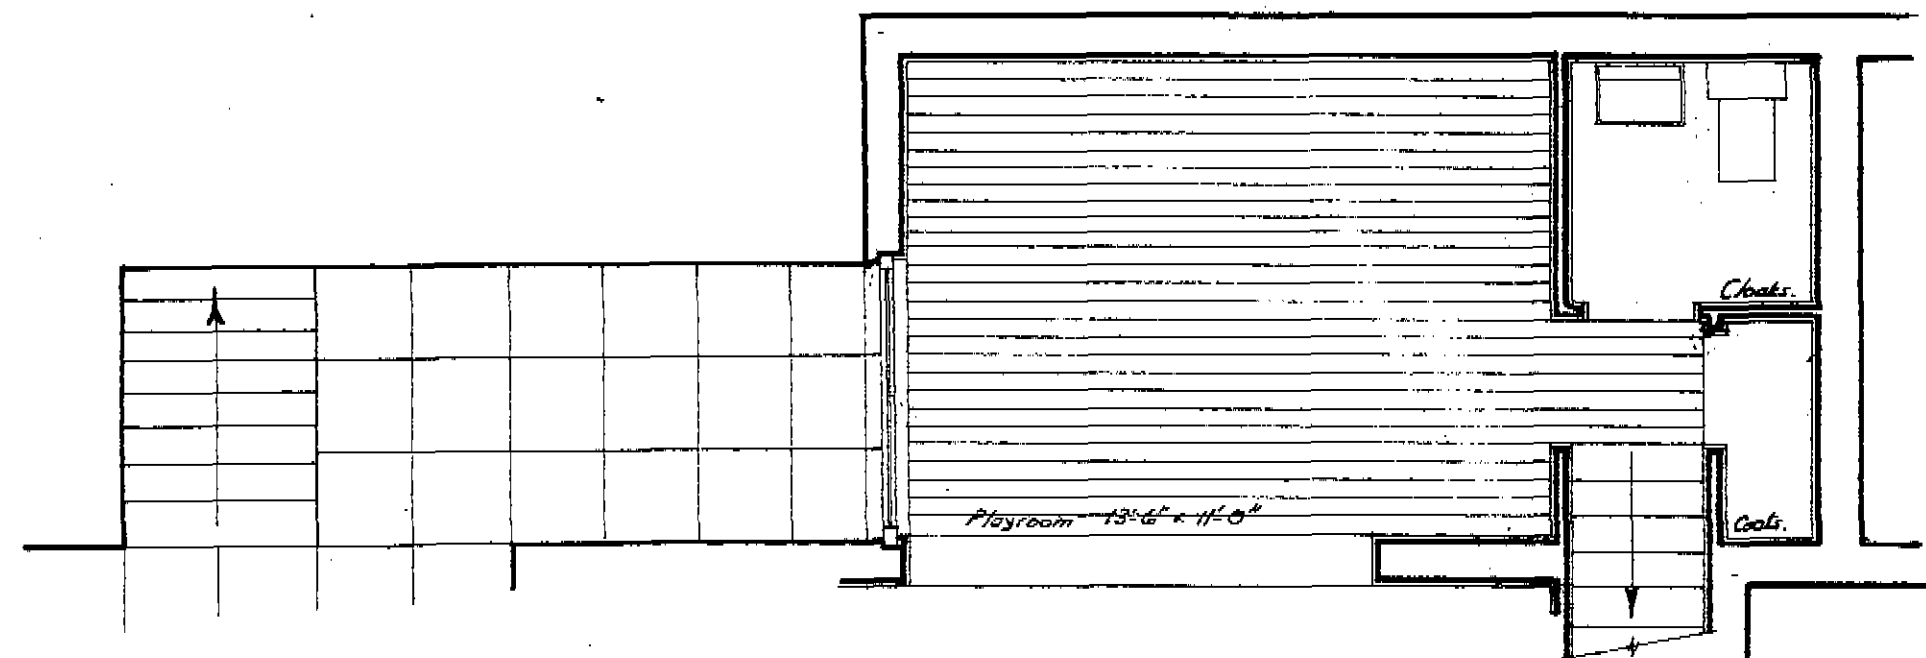

AMENDMENTS.

LONDON COUNTY COUNCIL
21303 20-12-63
ARCHITECT'S REGISTRY

MORTBURN LTD

New House


B-9 ELDON GROVE, N.W.3.

Basement plan.

233 11

SCALE
1/8" to 1 foot.
DRAWN BY G.M.
ARCHITECT, G.M.
DATE December 63.

ARCHITECT:
Garold Murphy & Partners, A.M.A., R.I.B.A.
38, Stanhope Road, London, N.W. FIT. 2581.

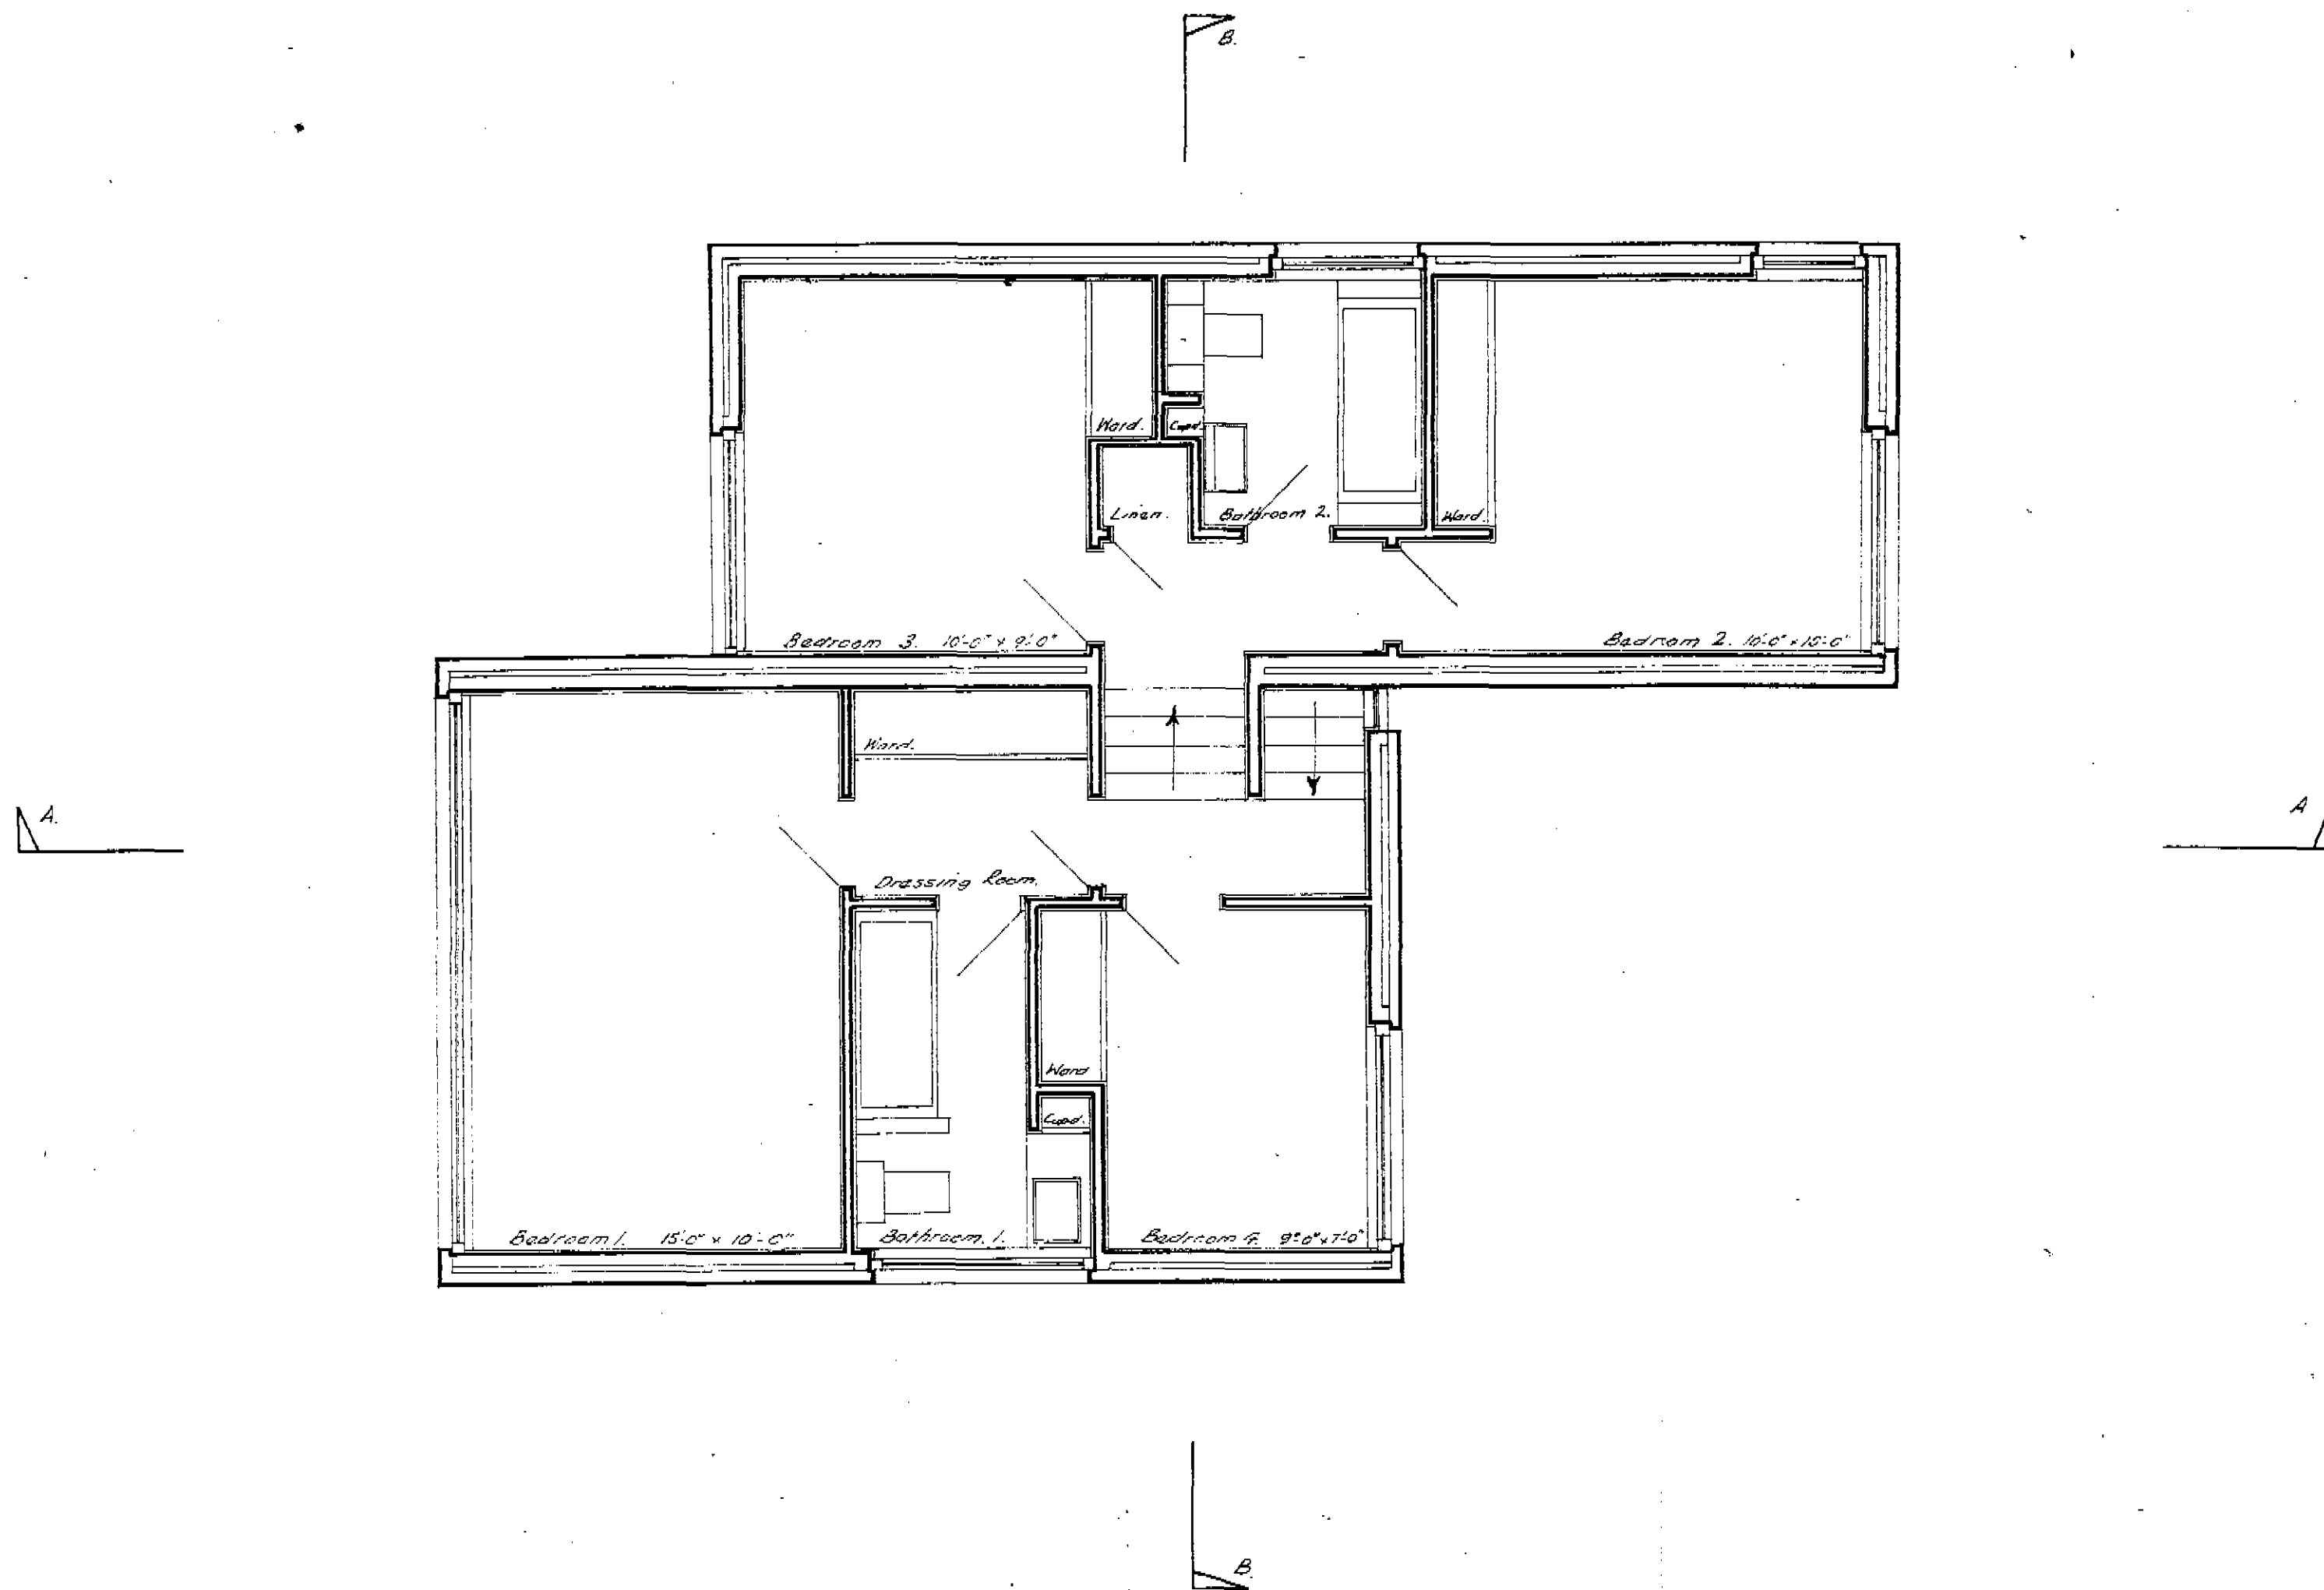

NOTES

AMENDMENTS

LONDON COUNTY COUNCIL
21303 20-12-63
LONDON COUNTY COUNCIL


MORTBURN LTD
New house.

8-9 ELDON GROVE, N.W.3.
First floor plan.


233 13

SCALE: 1/4" to 1 foot.
DRAWN BY: G.M.
ARCHITECT: G.M.
DATE: December 63.

ARCHITECT.
Gerald Murphy & Partners, A/R.P.I.B.A.
38, Stanhope Road, N.6. Tel. 2561.

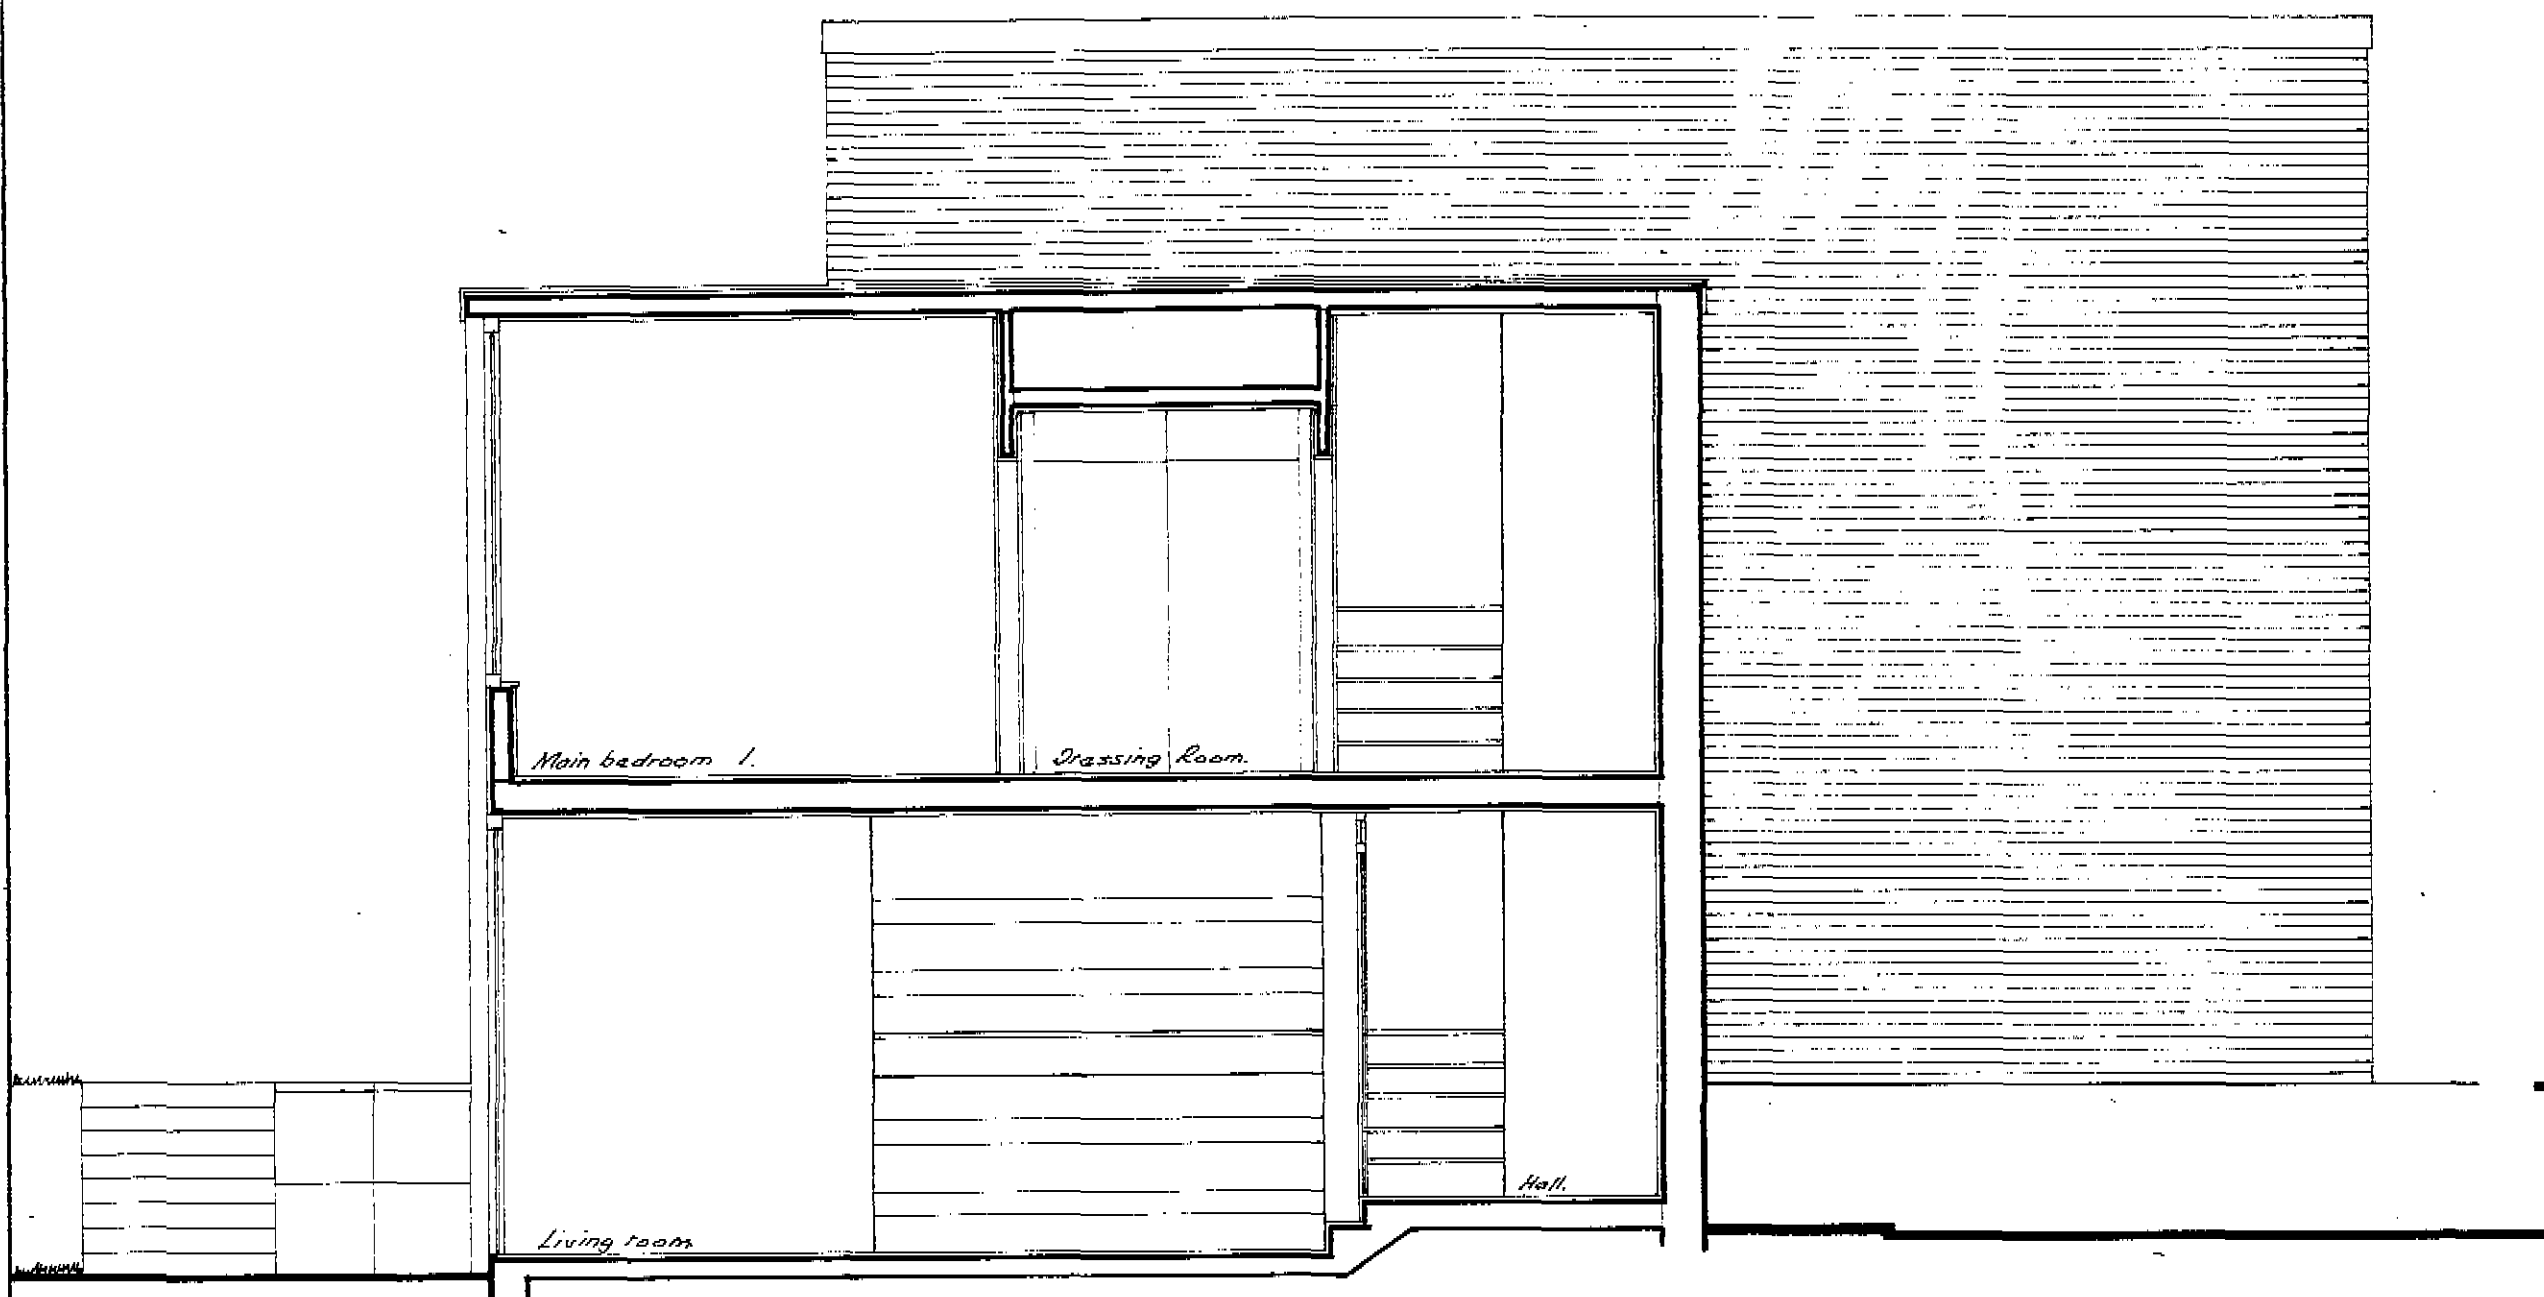


SECTION A-A

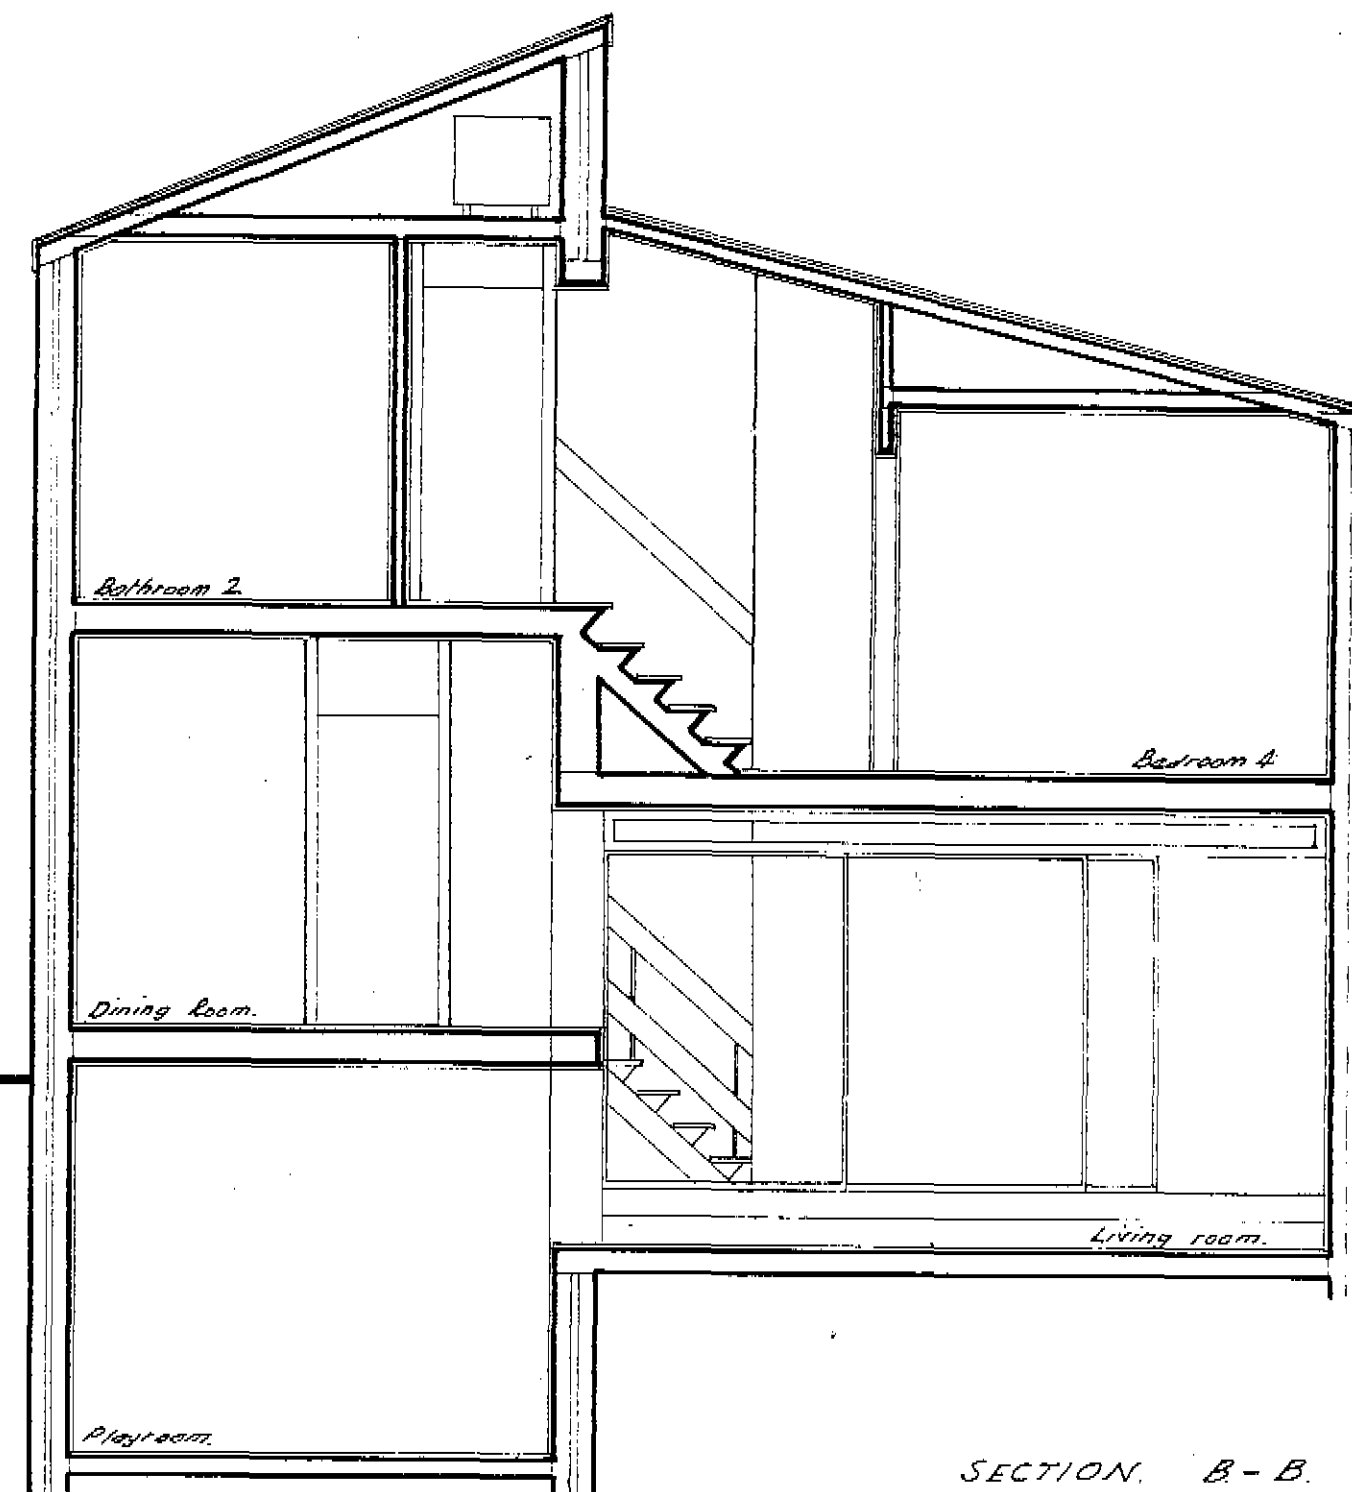

SECTION B-B

NOTES

AMENDMENTS

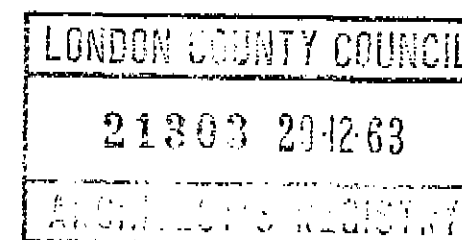

MORTBURN LTD.

New House

B-9 ELDON GROVE, N.W.3.

Sections A-A & B-B.

233 14

SCALE: $\frac{1}{8}"$ to 1 foot. DRAWN BY SA. ARCHITECT G.J.M. DATE December 63

ARCHITECTS.

Gerald Murphy & Partners A./A.R.I.B.A.
38, Stanhope Road, London, N.W.6. TEL. 2581.



NOTES

AMENDMENTS

LONDON COUNTY COUNCIL
21303 20-12-63
ARCHITECT'S REGISTRY

MORTBURN LTD.

New House

8-9 ELDON GROVE, N.W.3.


Back Elevation

233 15

SCALE. $\frac{1}{2}$ " to 1 foot
DRAWN BY. G.H.
ARCHITECT. C.J.M.
DATE. December 63.

ARCHITECTS

Gerald Murphy & Partners. A/R.A.B.A.
38, St. John's Road, London, N.6. Tel. 2581.

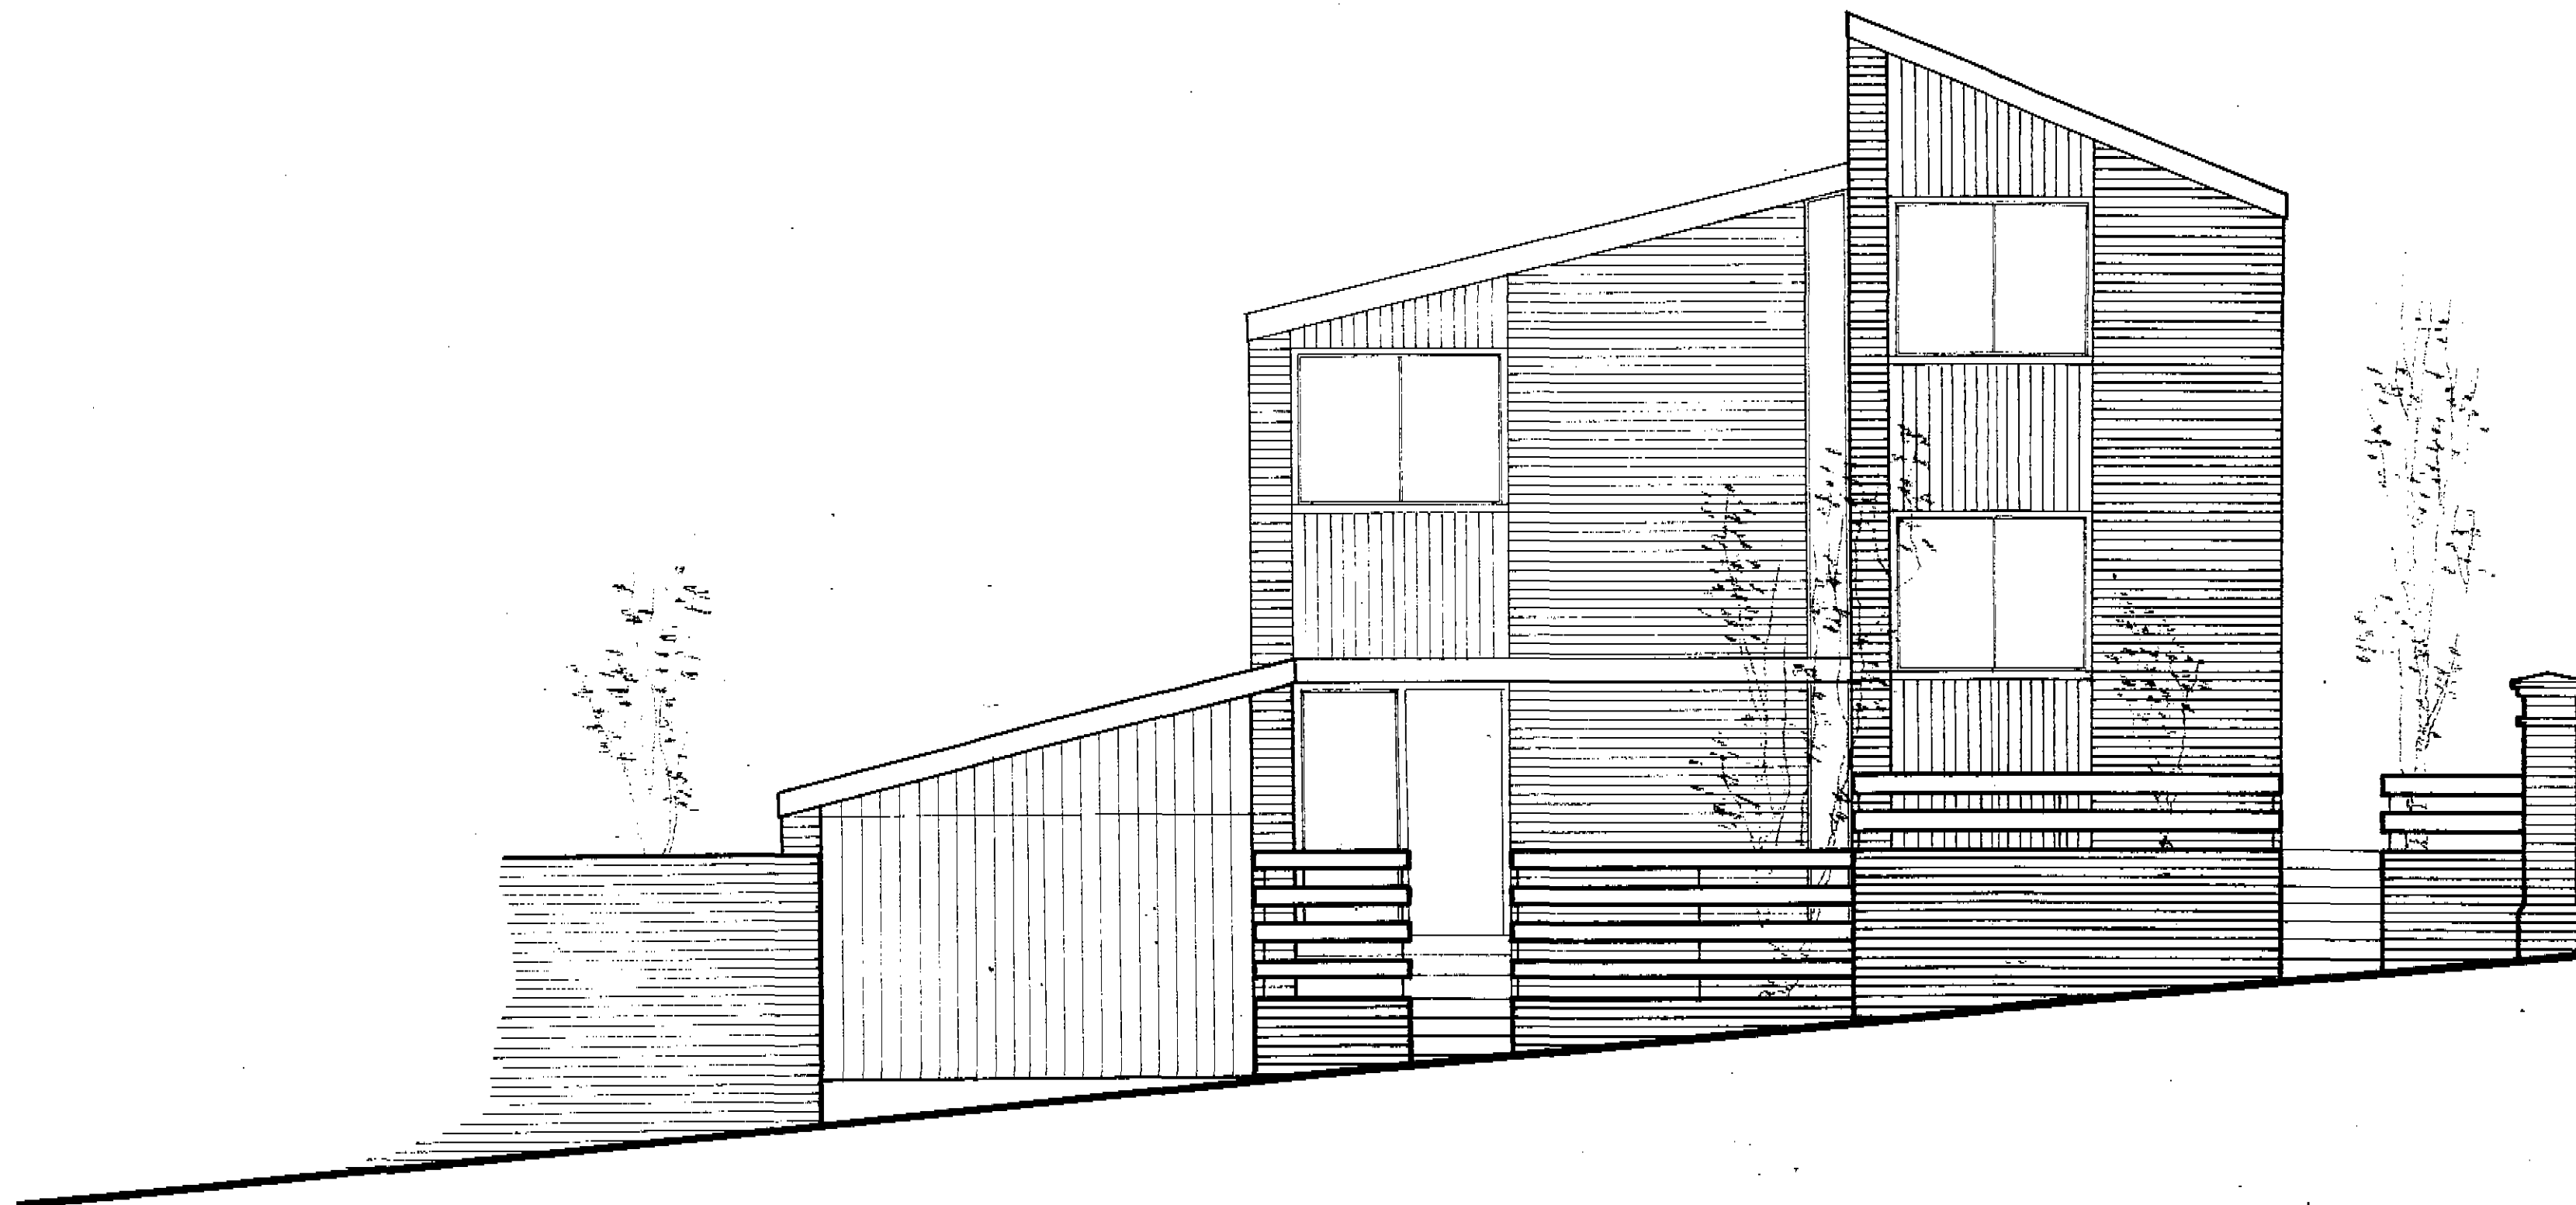

NOTES

AMENDMENTS

LONDON COUNTY COUNCIL

21303 20-12-63

ARCHITECT'S REGISTRY

MORTBURN LTD.

New House.

B. - 9 ELDON GROVE, N.W.3.

Front Elevation.

233 16


SCALE. DRAWN BY *G.M.*

1/8" to 1 foot. ARCHITECT. *G.J.M.*

DATE. December 63.

ARCHITECT.

Gerald Murphy & Partners A/R.A.B.A.
38, Stanhope Road, London, N.G. W.11. 2581.

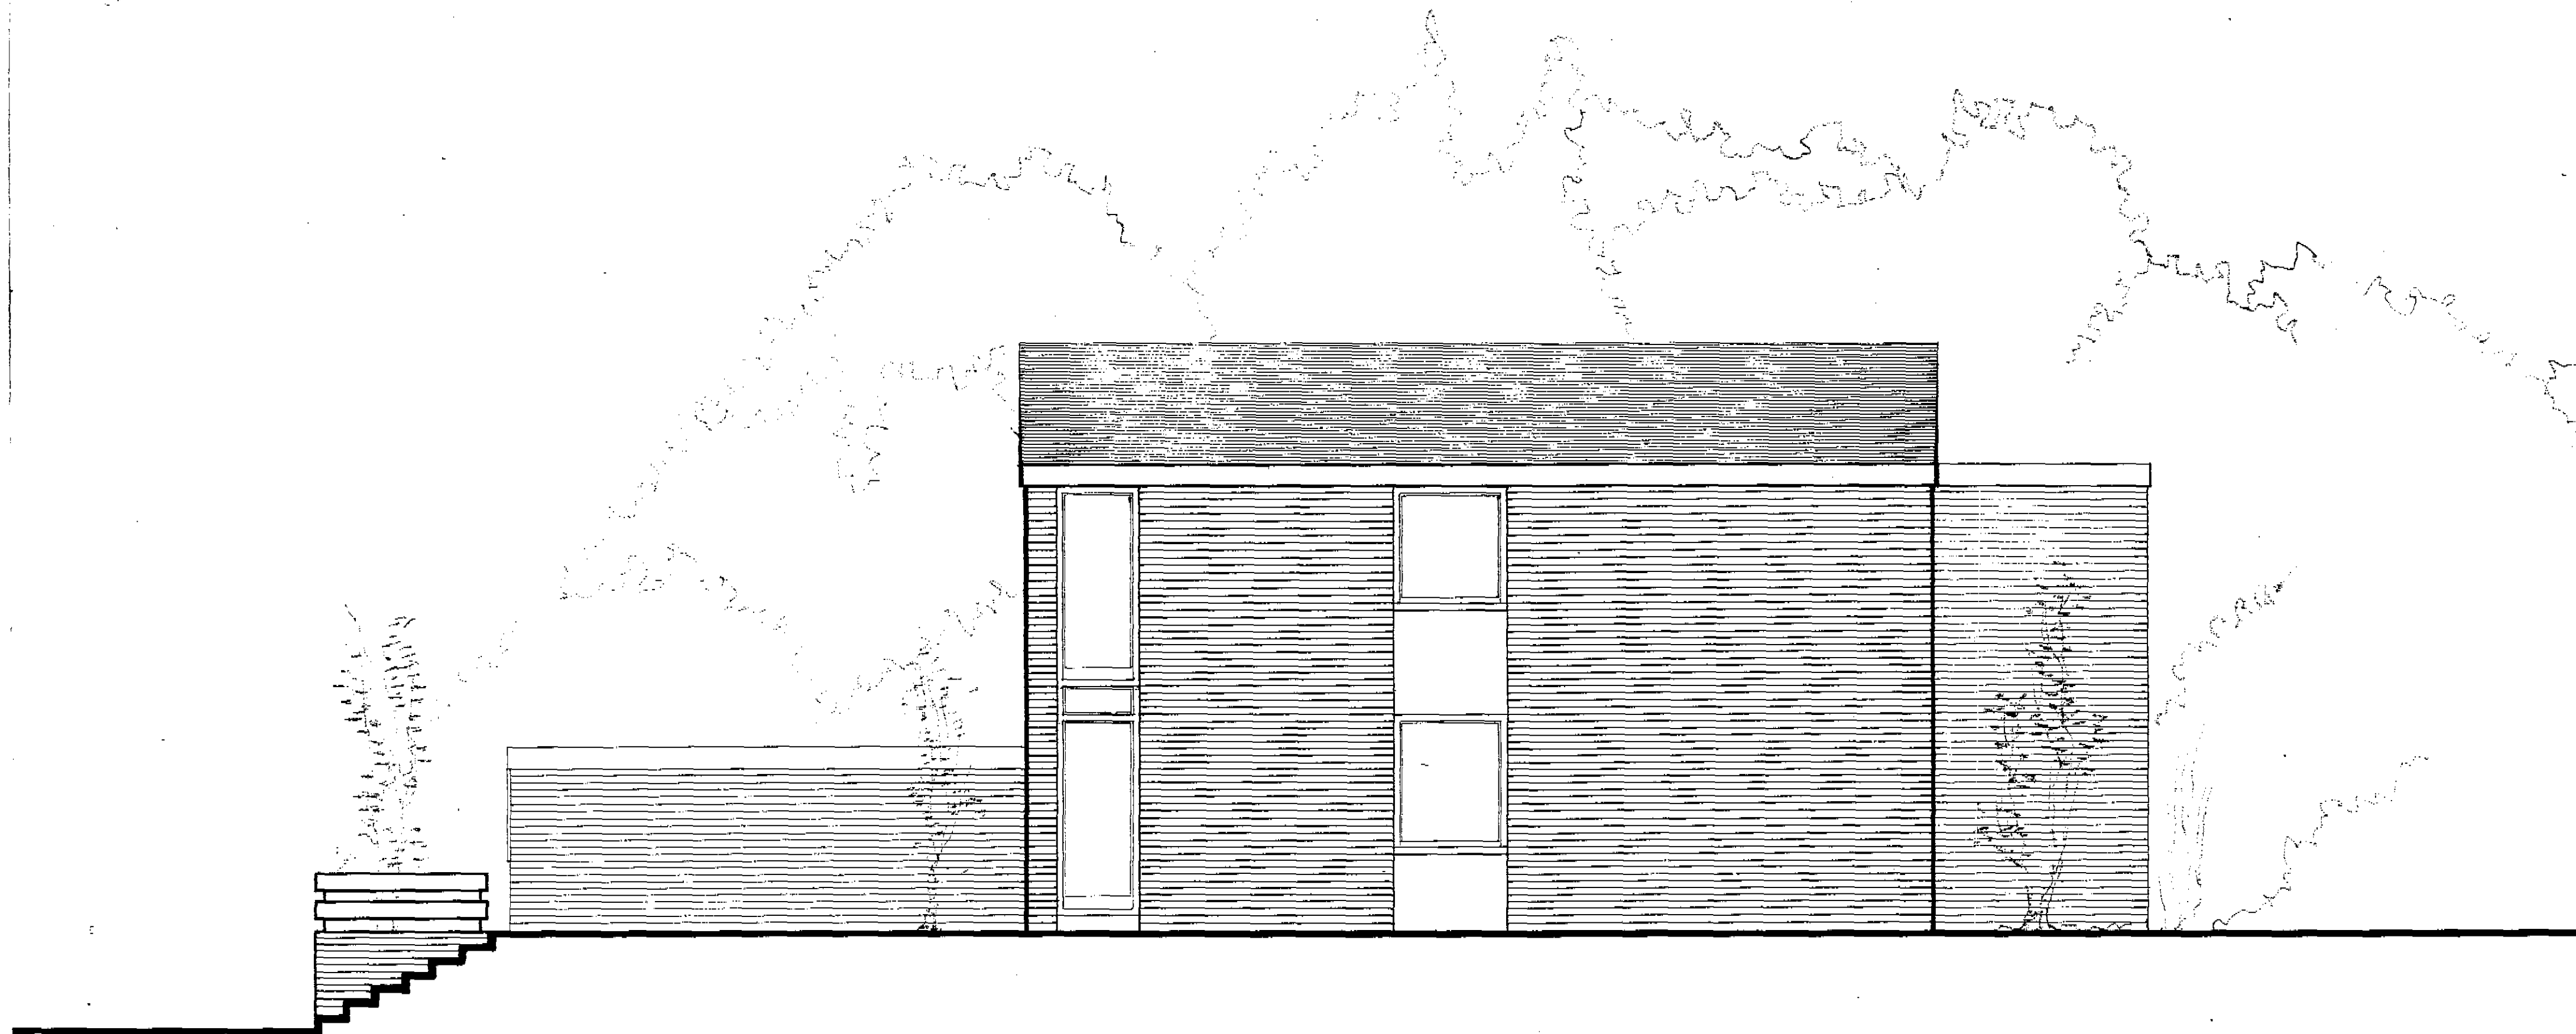

NOTES

AMENDMENTS

LONDON COUNTY COUNCIL
21303 20-12-63
ARCHITECTS' REGISTRY

MORTBURN LTD.

New House.

8-9, ELDON GROVE, N.W.3.

Side Elevation. Kitchen entrance.

233 17

SCALE

1/4" to 1 foot.

DRAWN BY SM

ARCHITECT. G.J.M.

DATE. December, 63.

ARCHITECTS.

Gerald Murphy & Partners, A/R.I.B.A.
38, Stenhope Rd, London, N.6. TEL. 2581.