



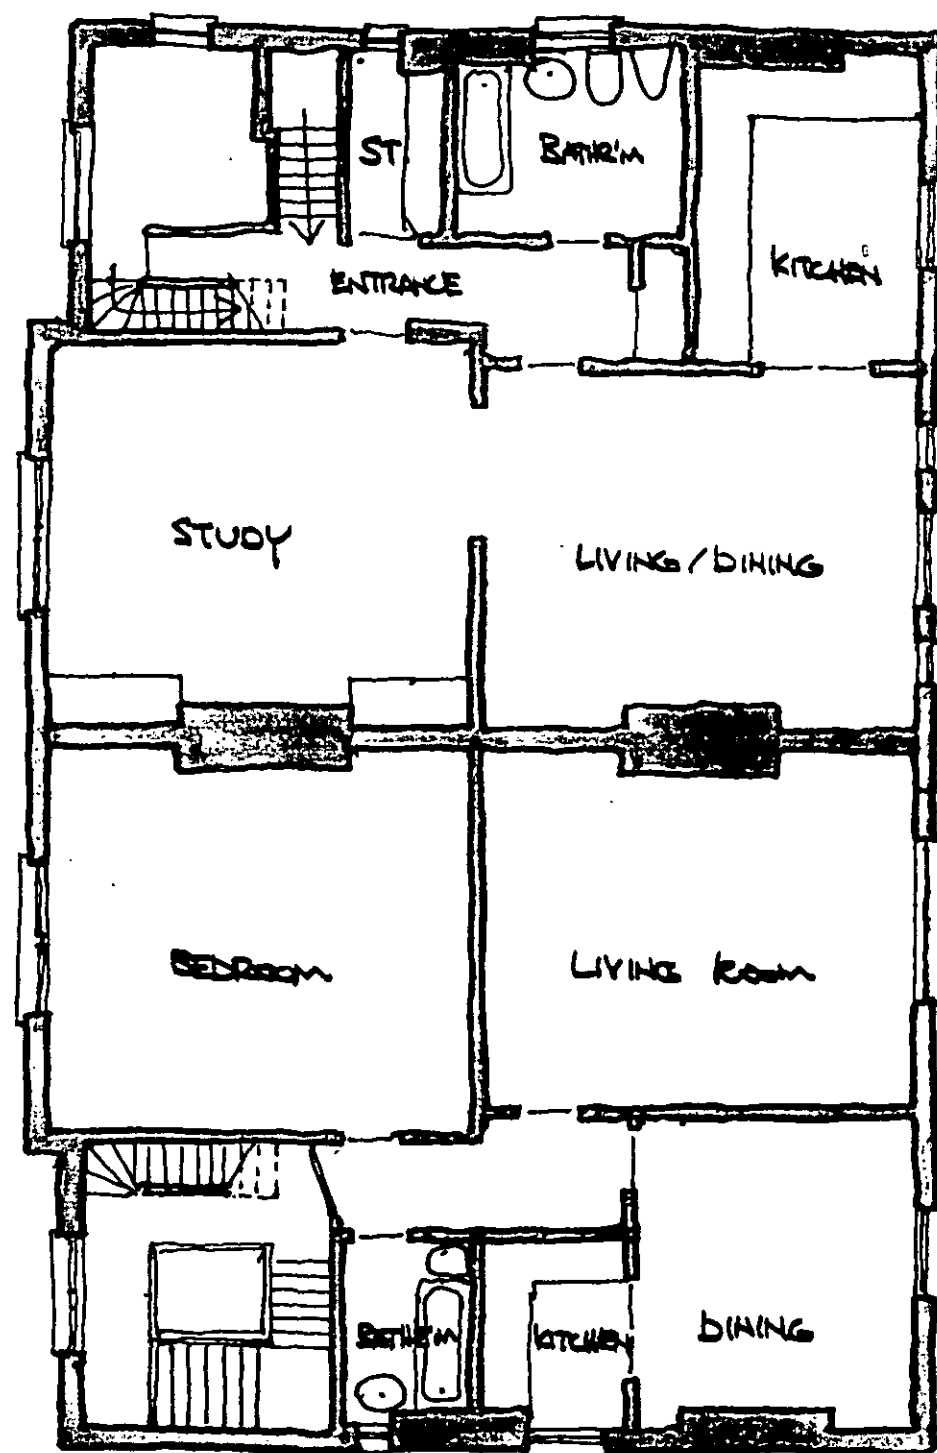


SECOND FLOOR PLAN

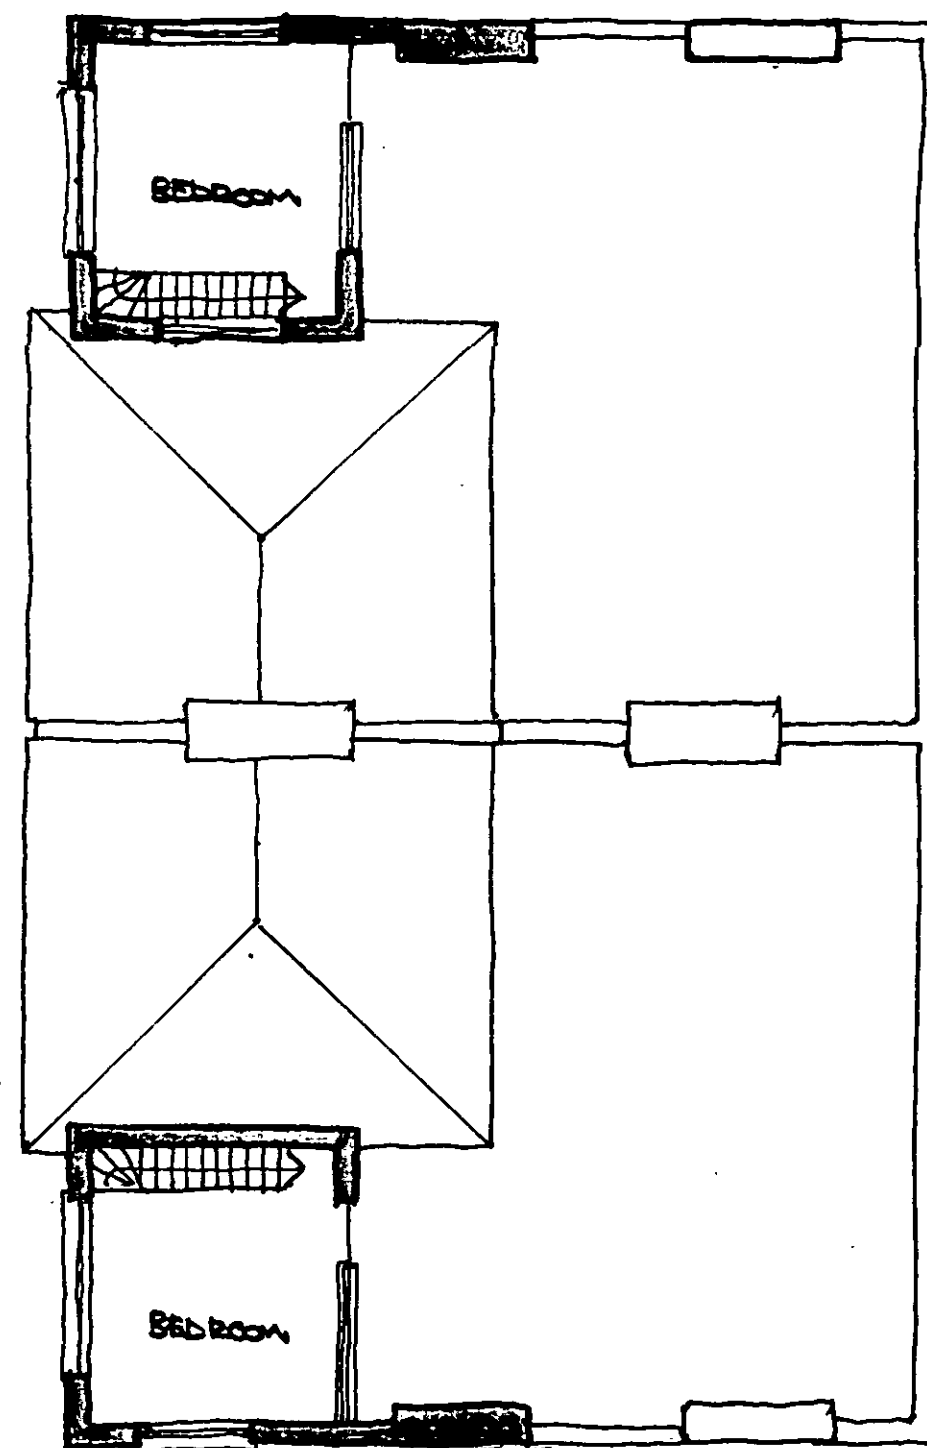


THIRD FLOOR PLAN

DTP 8905112

et.	date	revisions	Ahrends Burton and Koralek Architects Unit 1 7 Chalcot Road, London NW1 8LH 01-586 3311	title PLANS - AS EXISTING scale 1:100 date 23.1.89
			56 & 58 PARLIAMENT HILL LONDON NW3	number PH/02

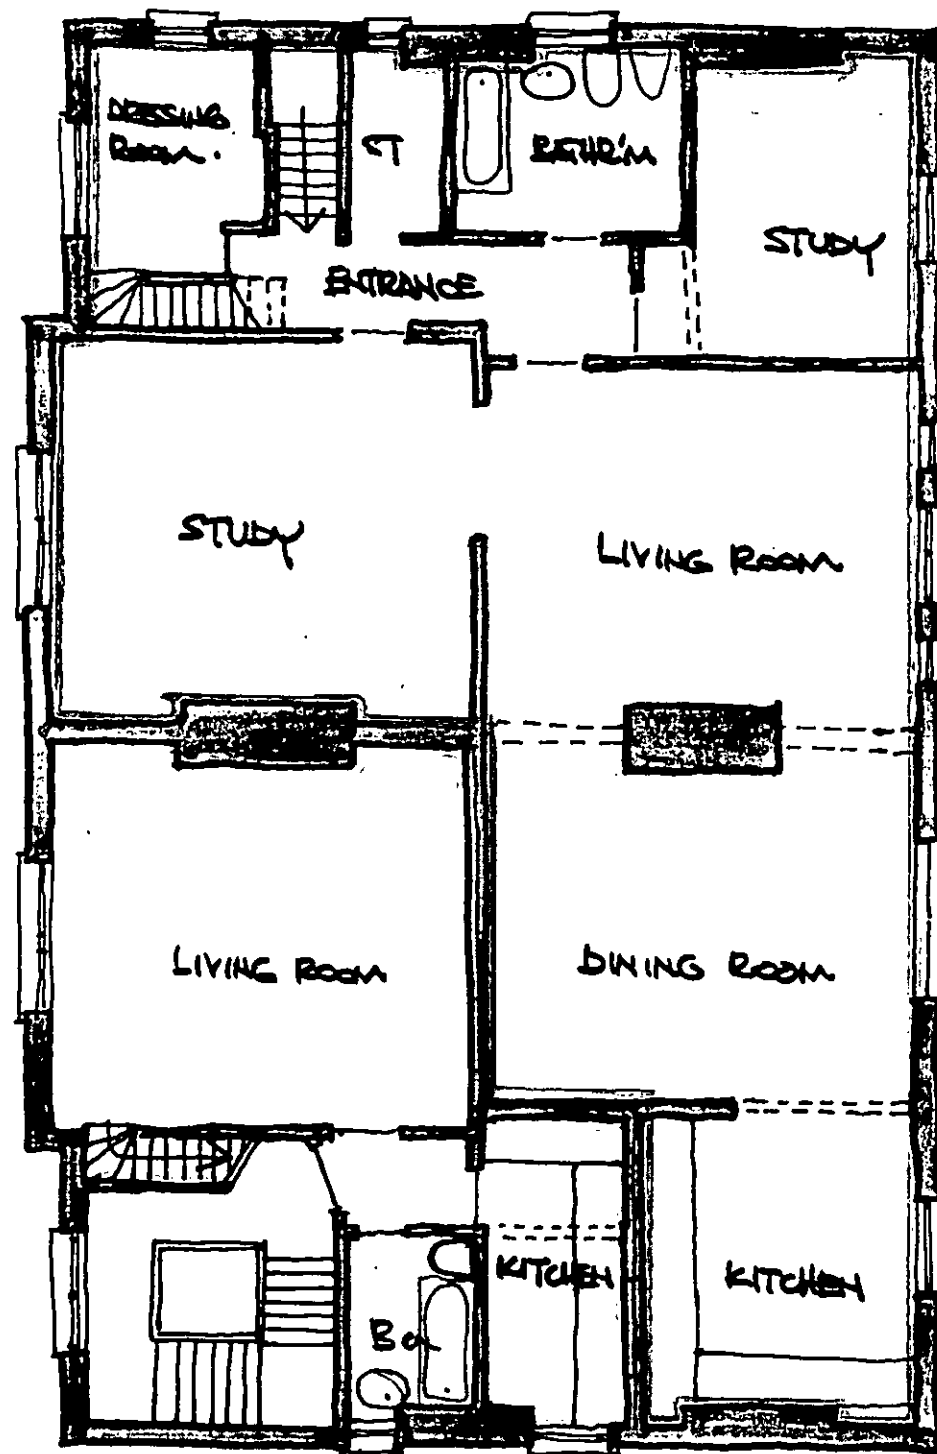

SECOND FLOOR PLAN

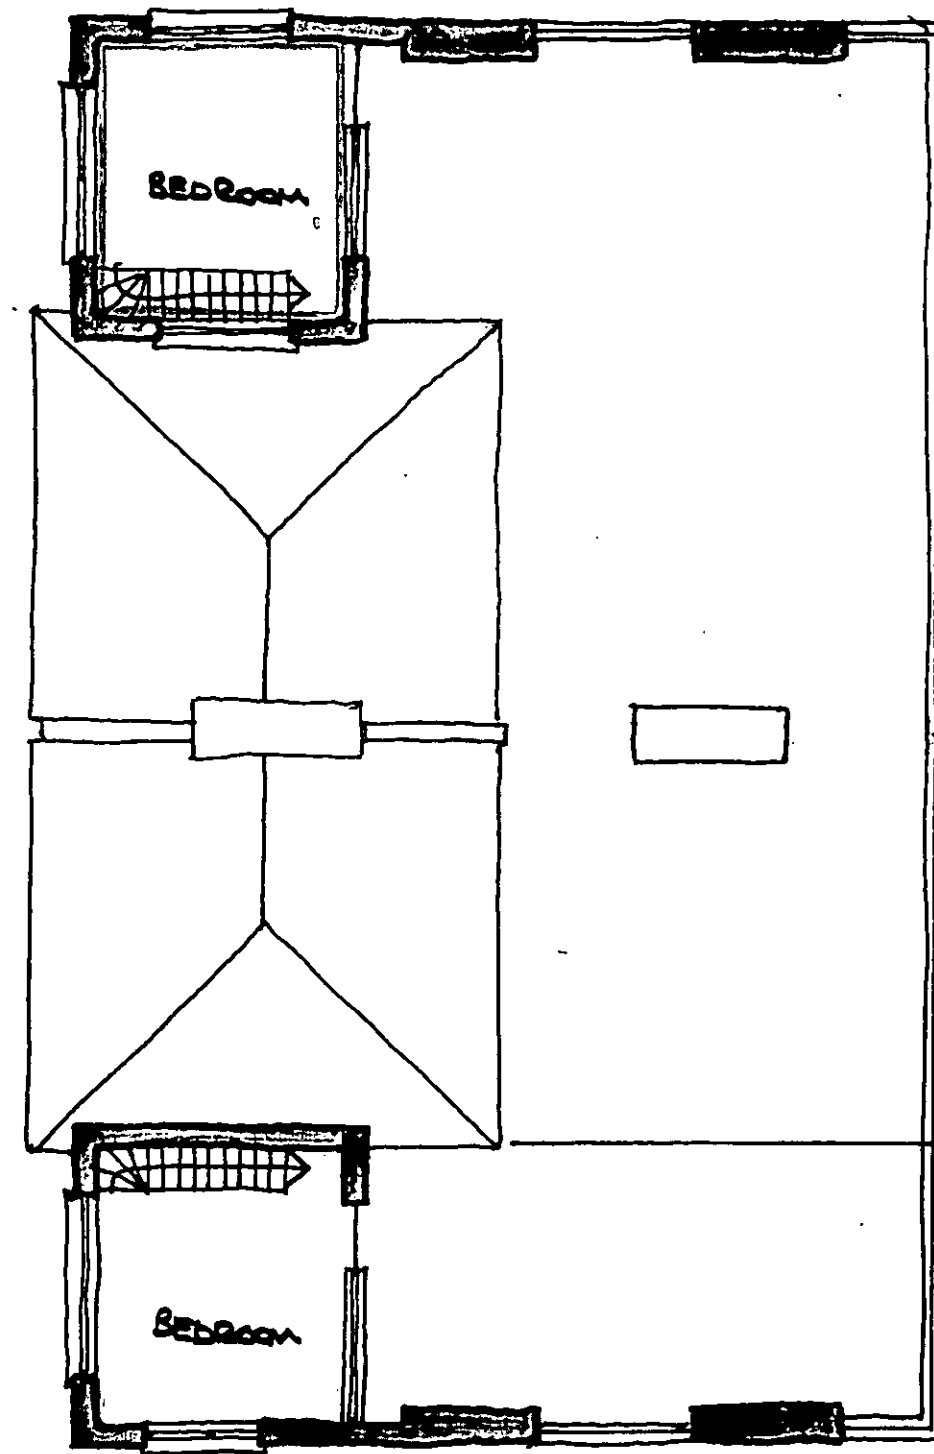

THIRD FLOOR PLAN

LONDON BOROUGH OF CAMDEN
PLANNING AND TRANSPORT
DEPARTMENT
27 JAN 1989
RECEIVED

TP 8905112

ref.	date	revisions	Ahrends Burton and Koralek Architects Unit 1 7 Chalcot Road, London NW1 8LH 01-586 3311	title PLANS - PROPOSED ALTERATIONS scale 1:100 date 23.1.89
			56 & 58 PARLIAMENT HILL LONDON NW3	number PH /03