



DRAWING NO. 28
 (S) J. P. WHEELER
 26 FEB 38 - 31767
 18/3/38

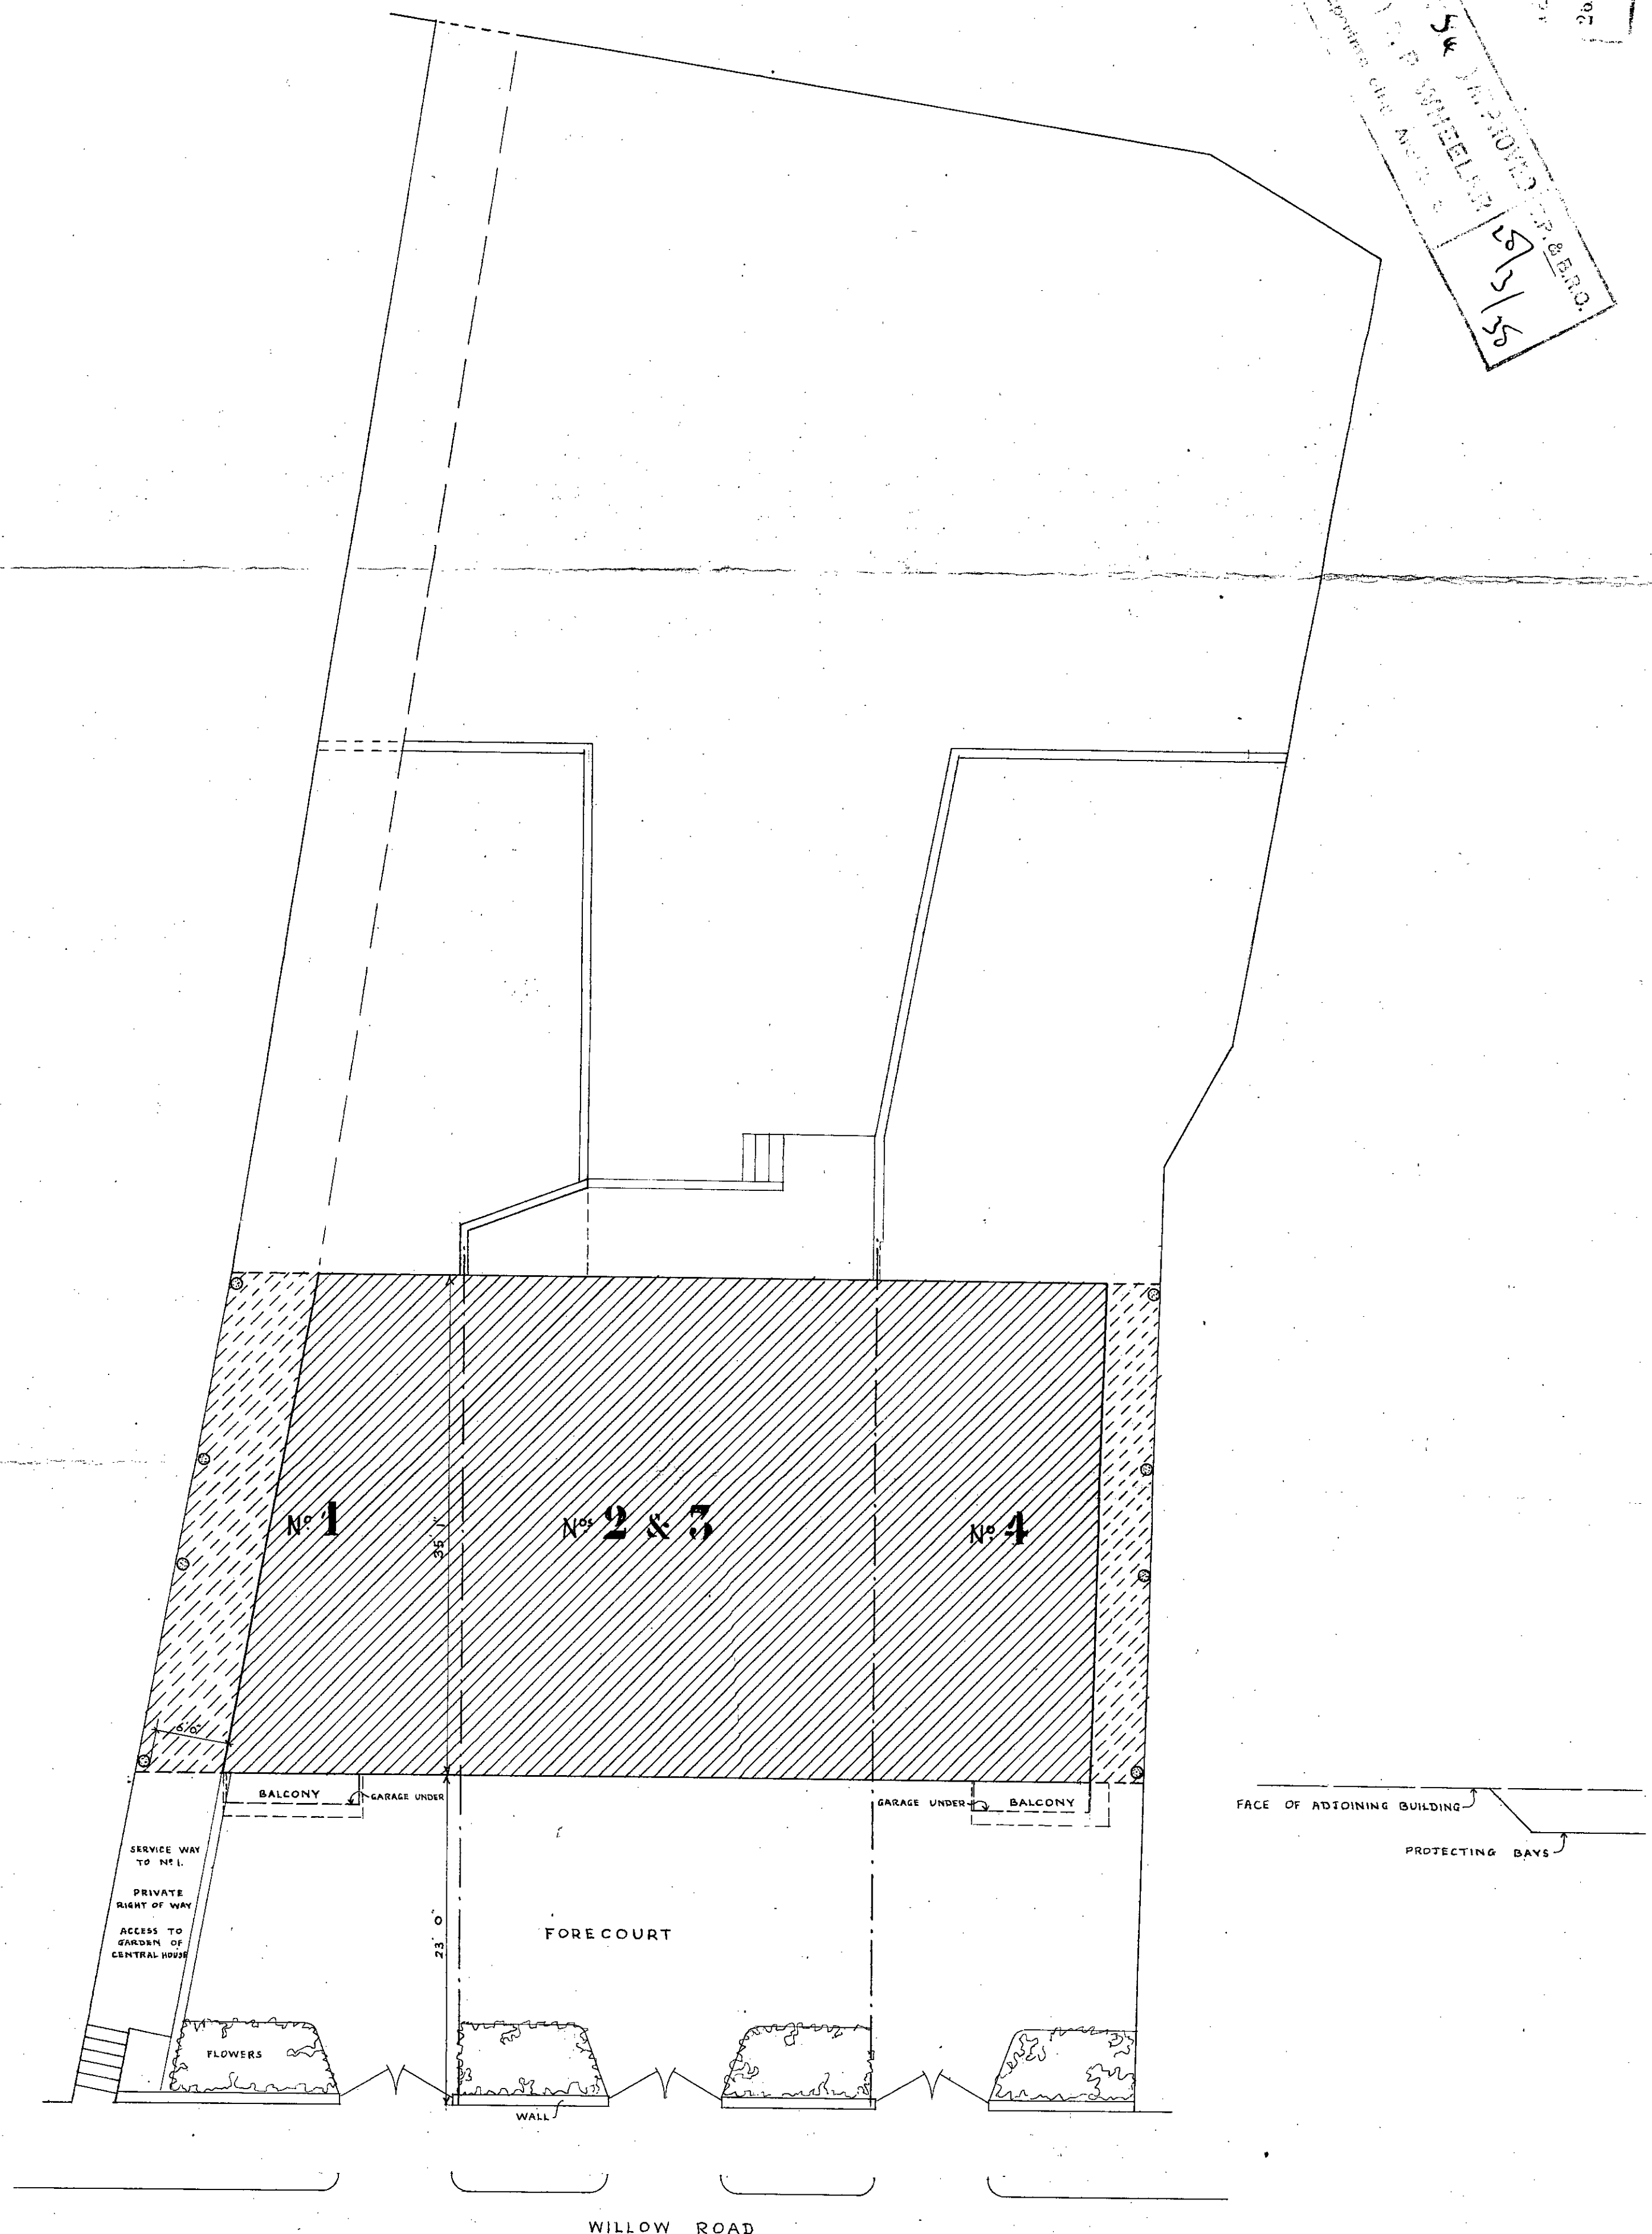

LAYOUT OF SITE

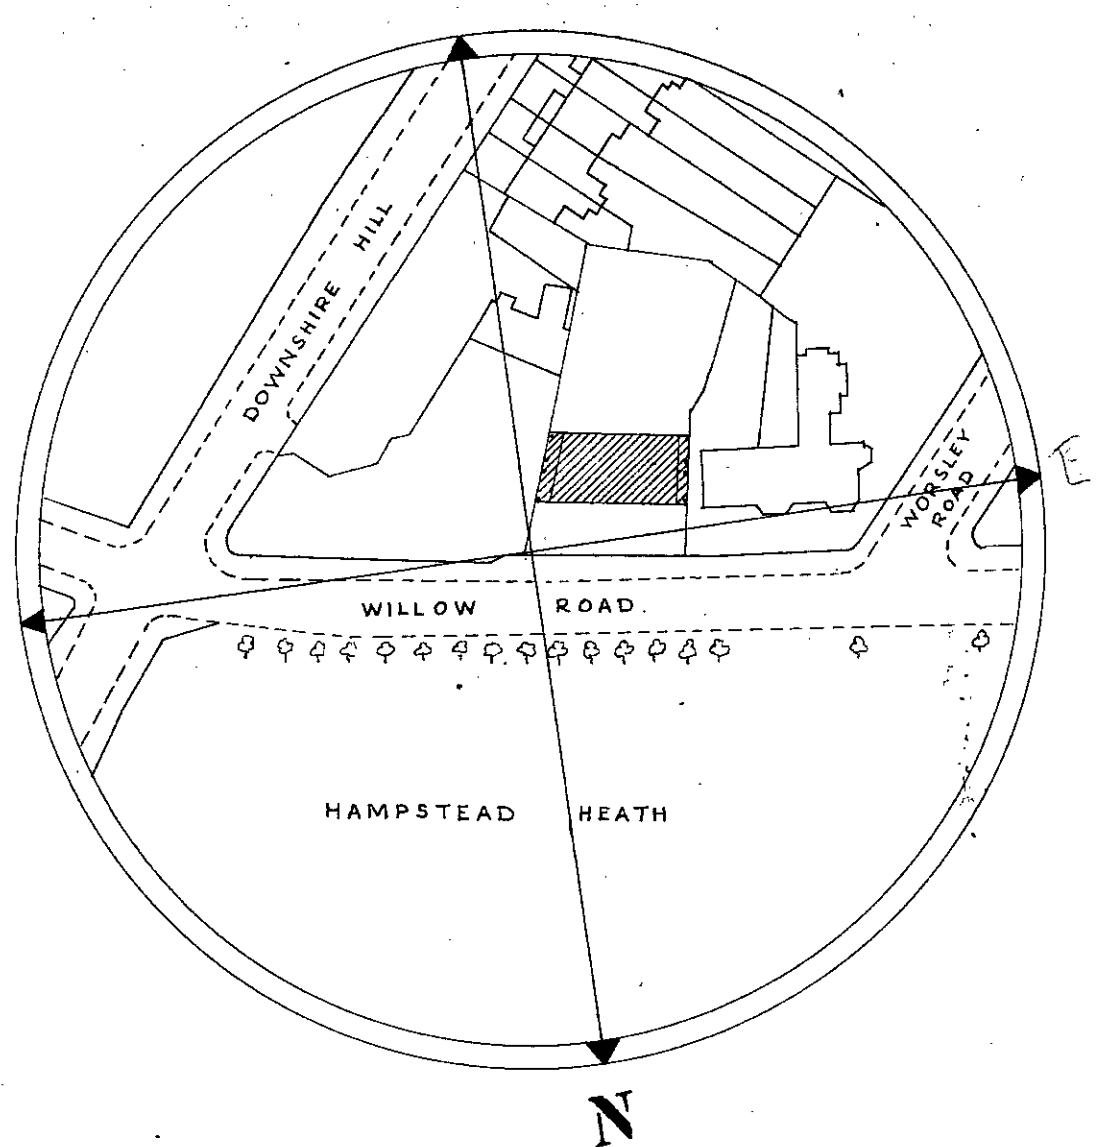

REVISIONS

NR 28

CLIENT: CONTEMPORARY CONSTRUCTION LTD.
 JOB: 1,2,3 AND 4, WILLOW ROAD, HAMPSTEAD.
 DRAWING: SITE PLAN
 SCALE: 1/8" = 1' 0"
 DRAWN BY: R.S. TUBBS.
 CHECKED BY:
 DATE: 23. II. 37.

EDWIN GOLDFINGER, D.P.L.G.
 GERALD FLOWER, A.R.C.B.A. ARCHITECTS.
 7, BEDFORD SQUARE, LONDON, W.C.1.