




SUPERVISOR
 ARCHITECT
 24 FEB 1938
 31767
 5/2/38

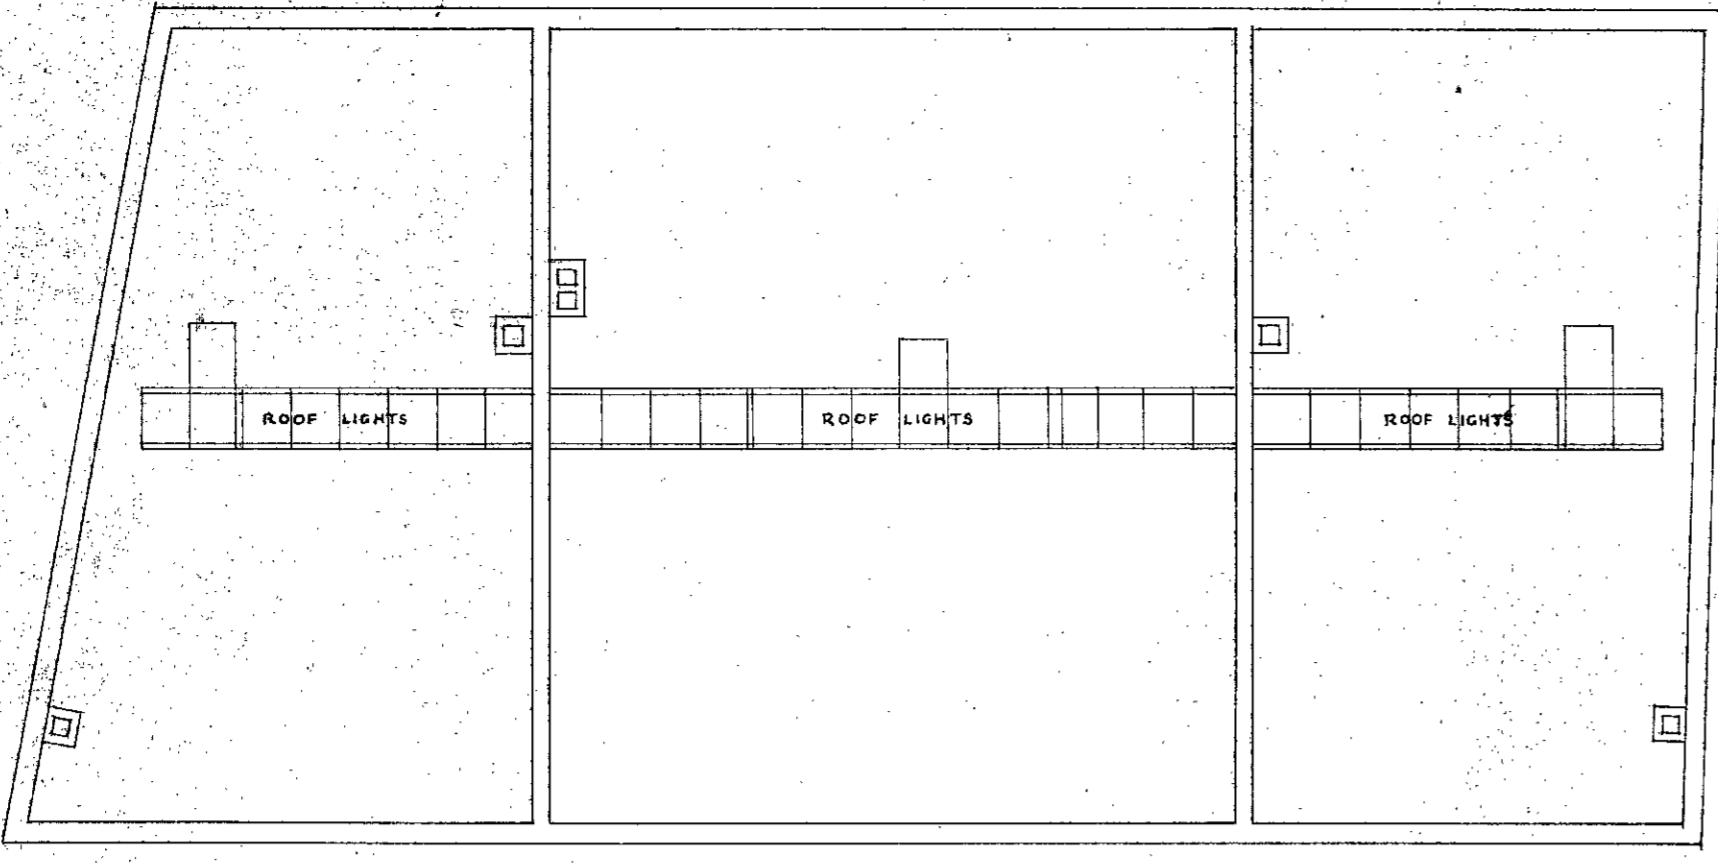


ROOF PLAN

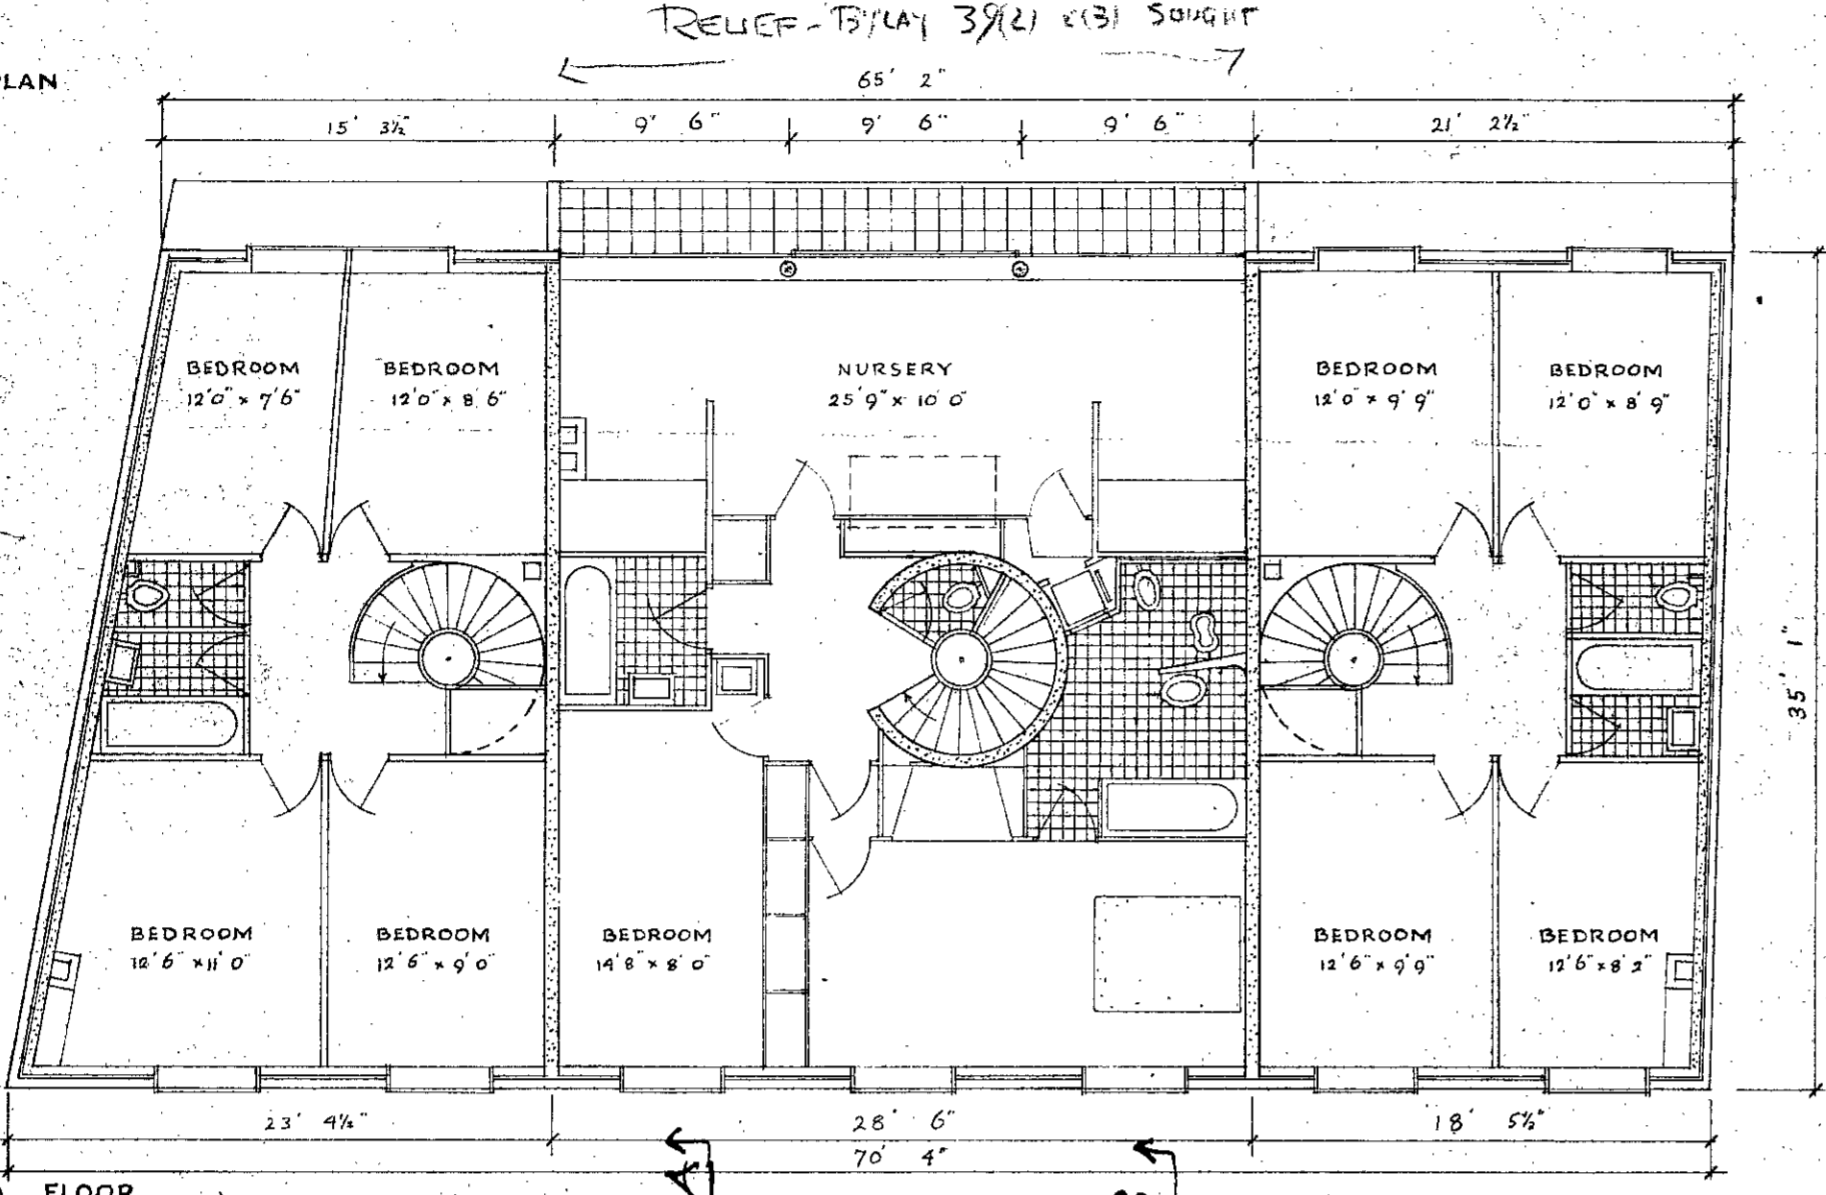


SECOND FLOOR

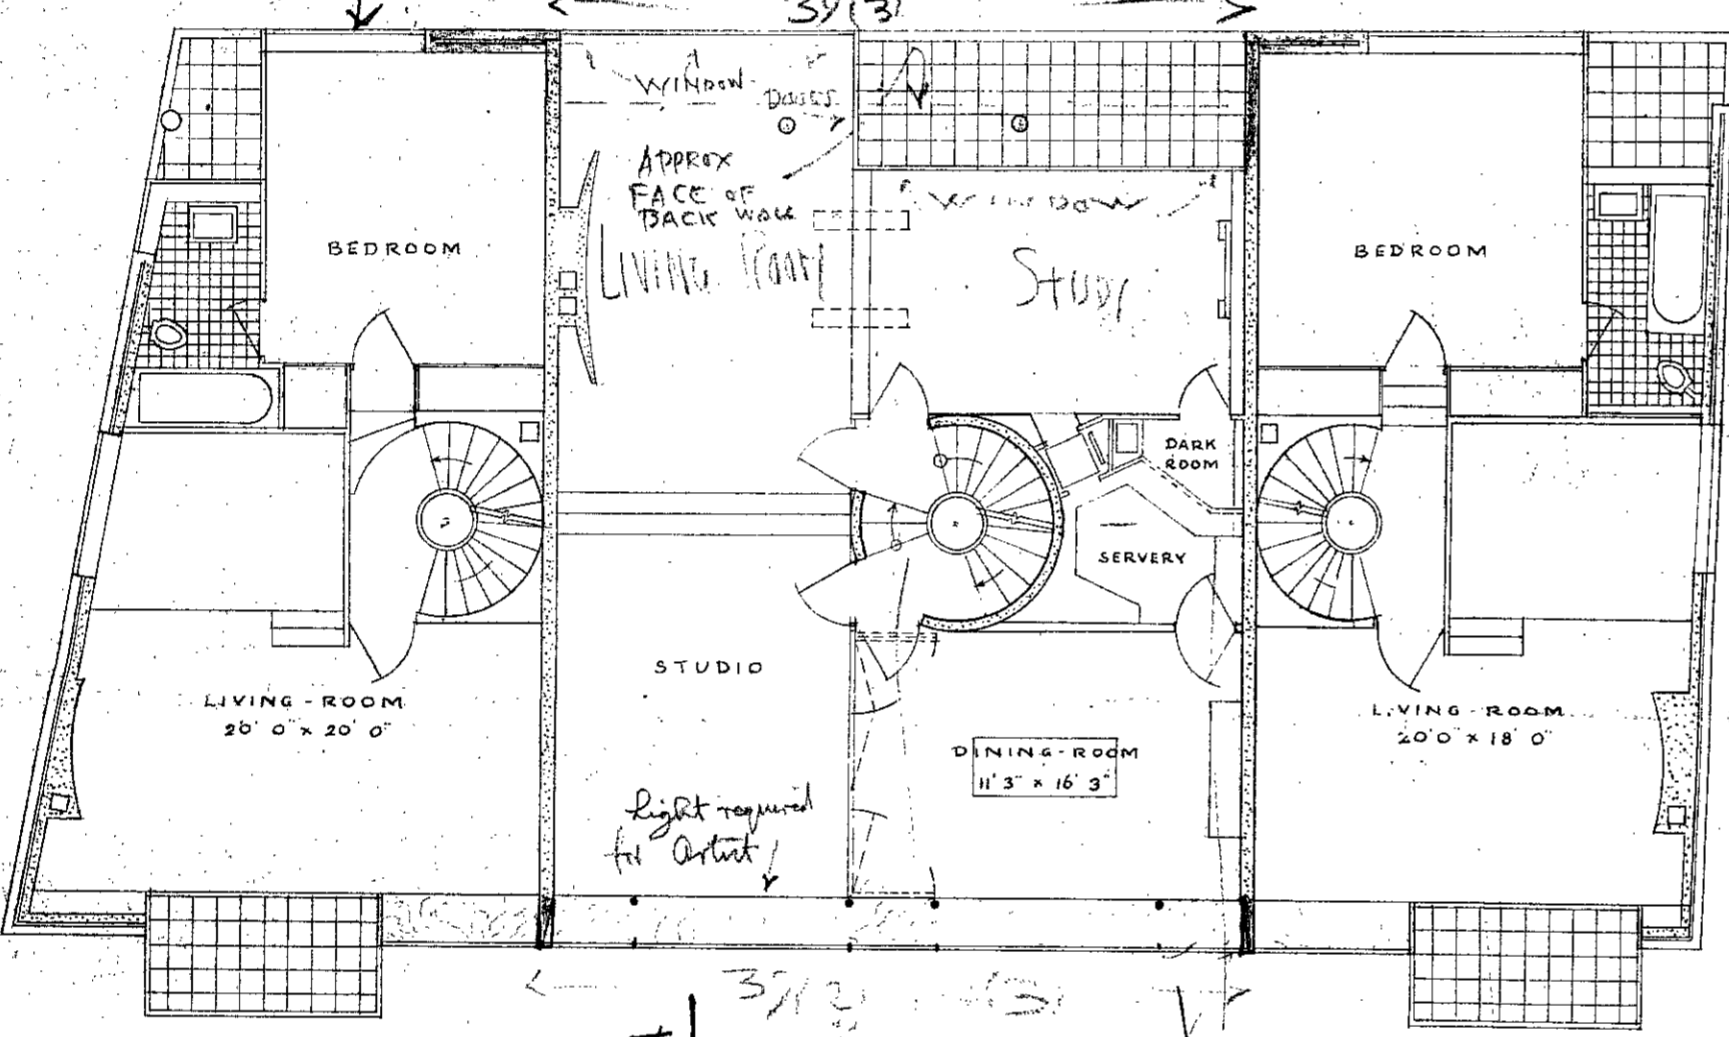

FIRST FLOOR

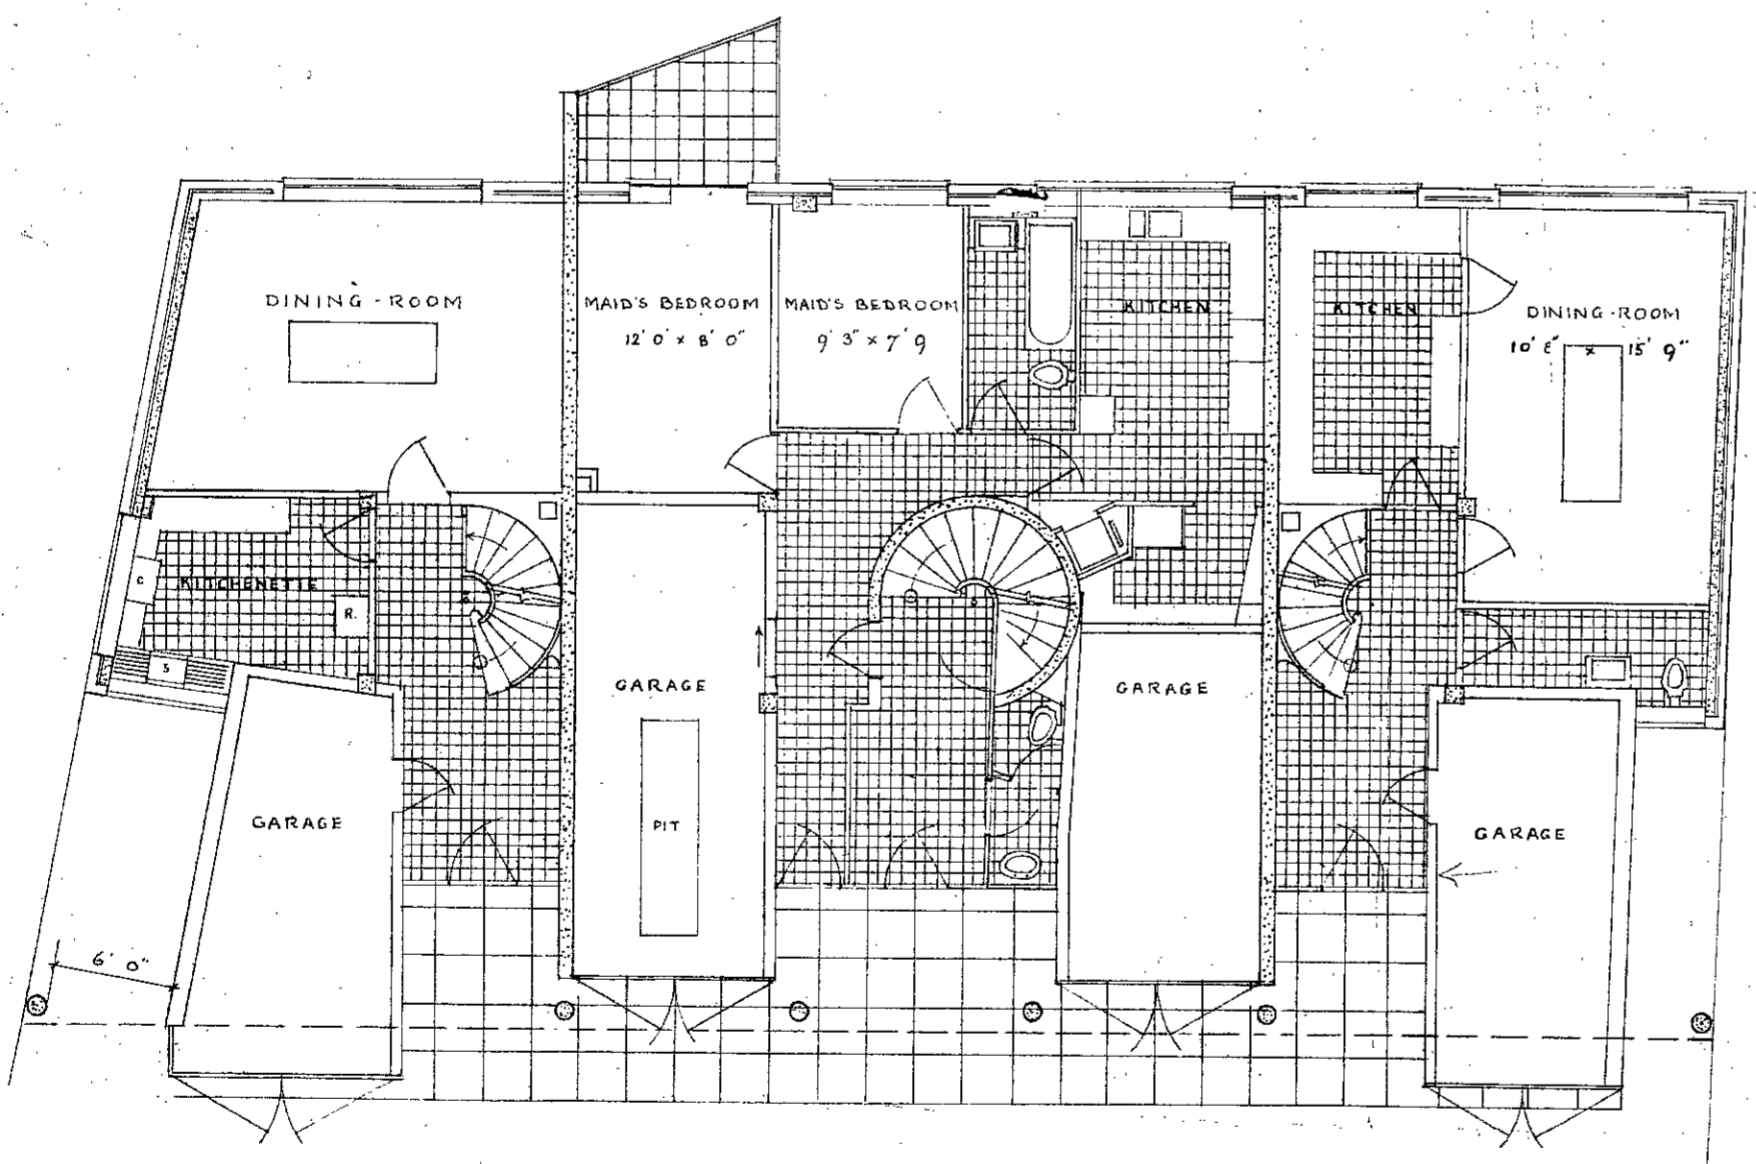

GROUND FLOOR

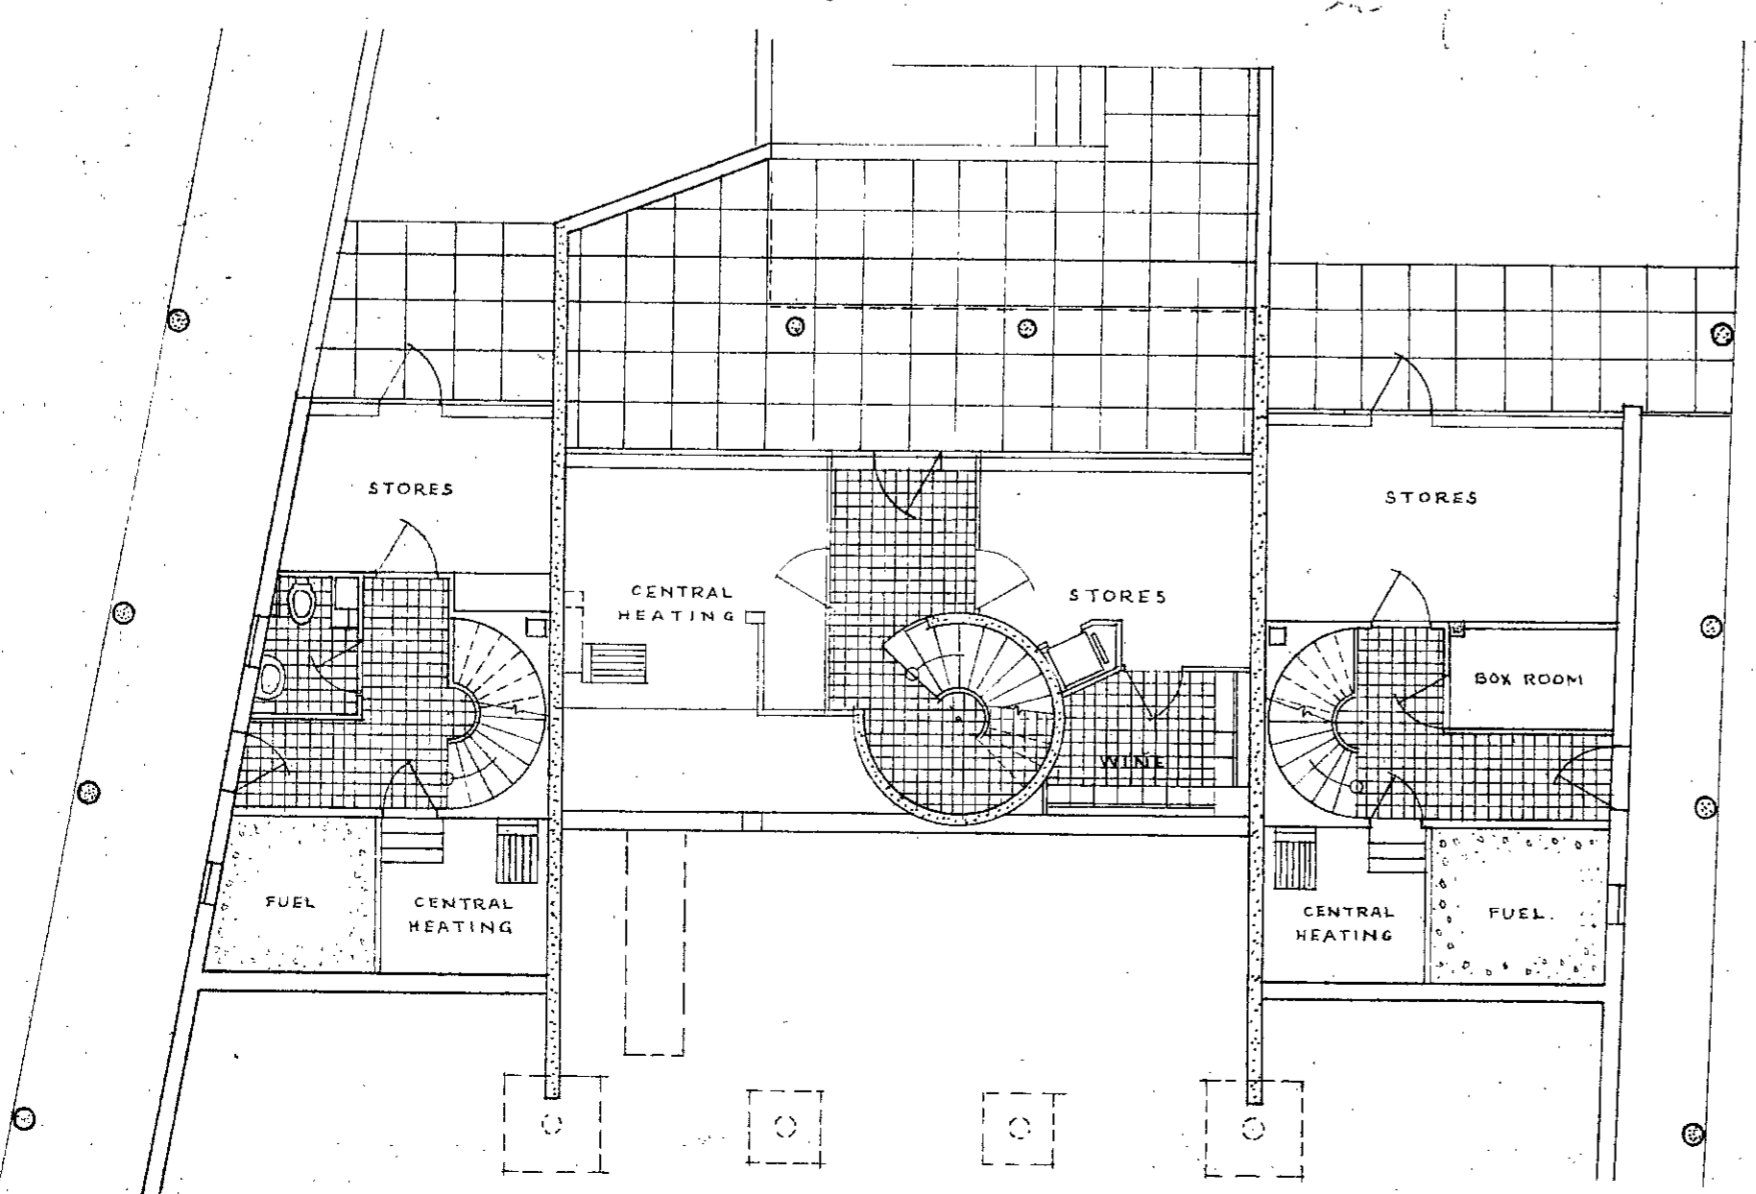

BASEMENT PLAN

AMENDED PLANS FOR 1-4 WILLOW ROAD, HAMPSTEAD

CAPTIONED DRAWING
 RELIEF SOUGHT

REVISIONS
 24 FEB 1938

NWR 26

CLIENT CONTEMPORARY CONSTRUCTION LTD
 JOB. 1, 2, 3 AND 4, WILLOW ROAD, HAMPSTEAD
 DRAWING. FLOOR PLANS
 SCALE. 1/8" = 1' 0"
 DRAWN BY. R.S. TUBBS
 CHECKED BY.
 DATE. 20. 11. 37.

ERNO GOLDFINGER, D.P.L.G.
 GERALD FLOWER, A.R.I.B.A. ARCHITECTS.
 7, BEDFORD SQUARE, LONDON, W.O.I.