




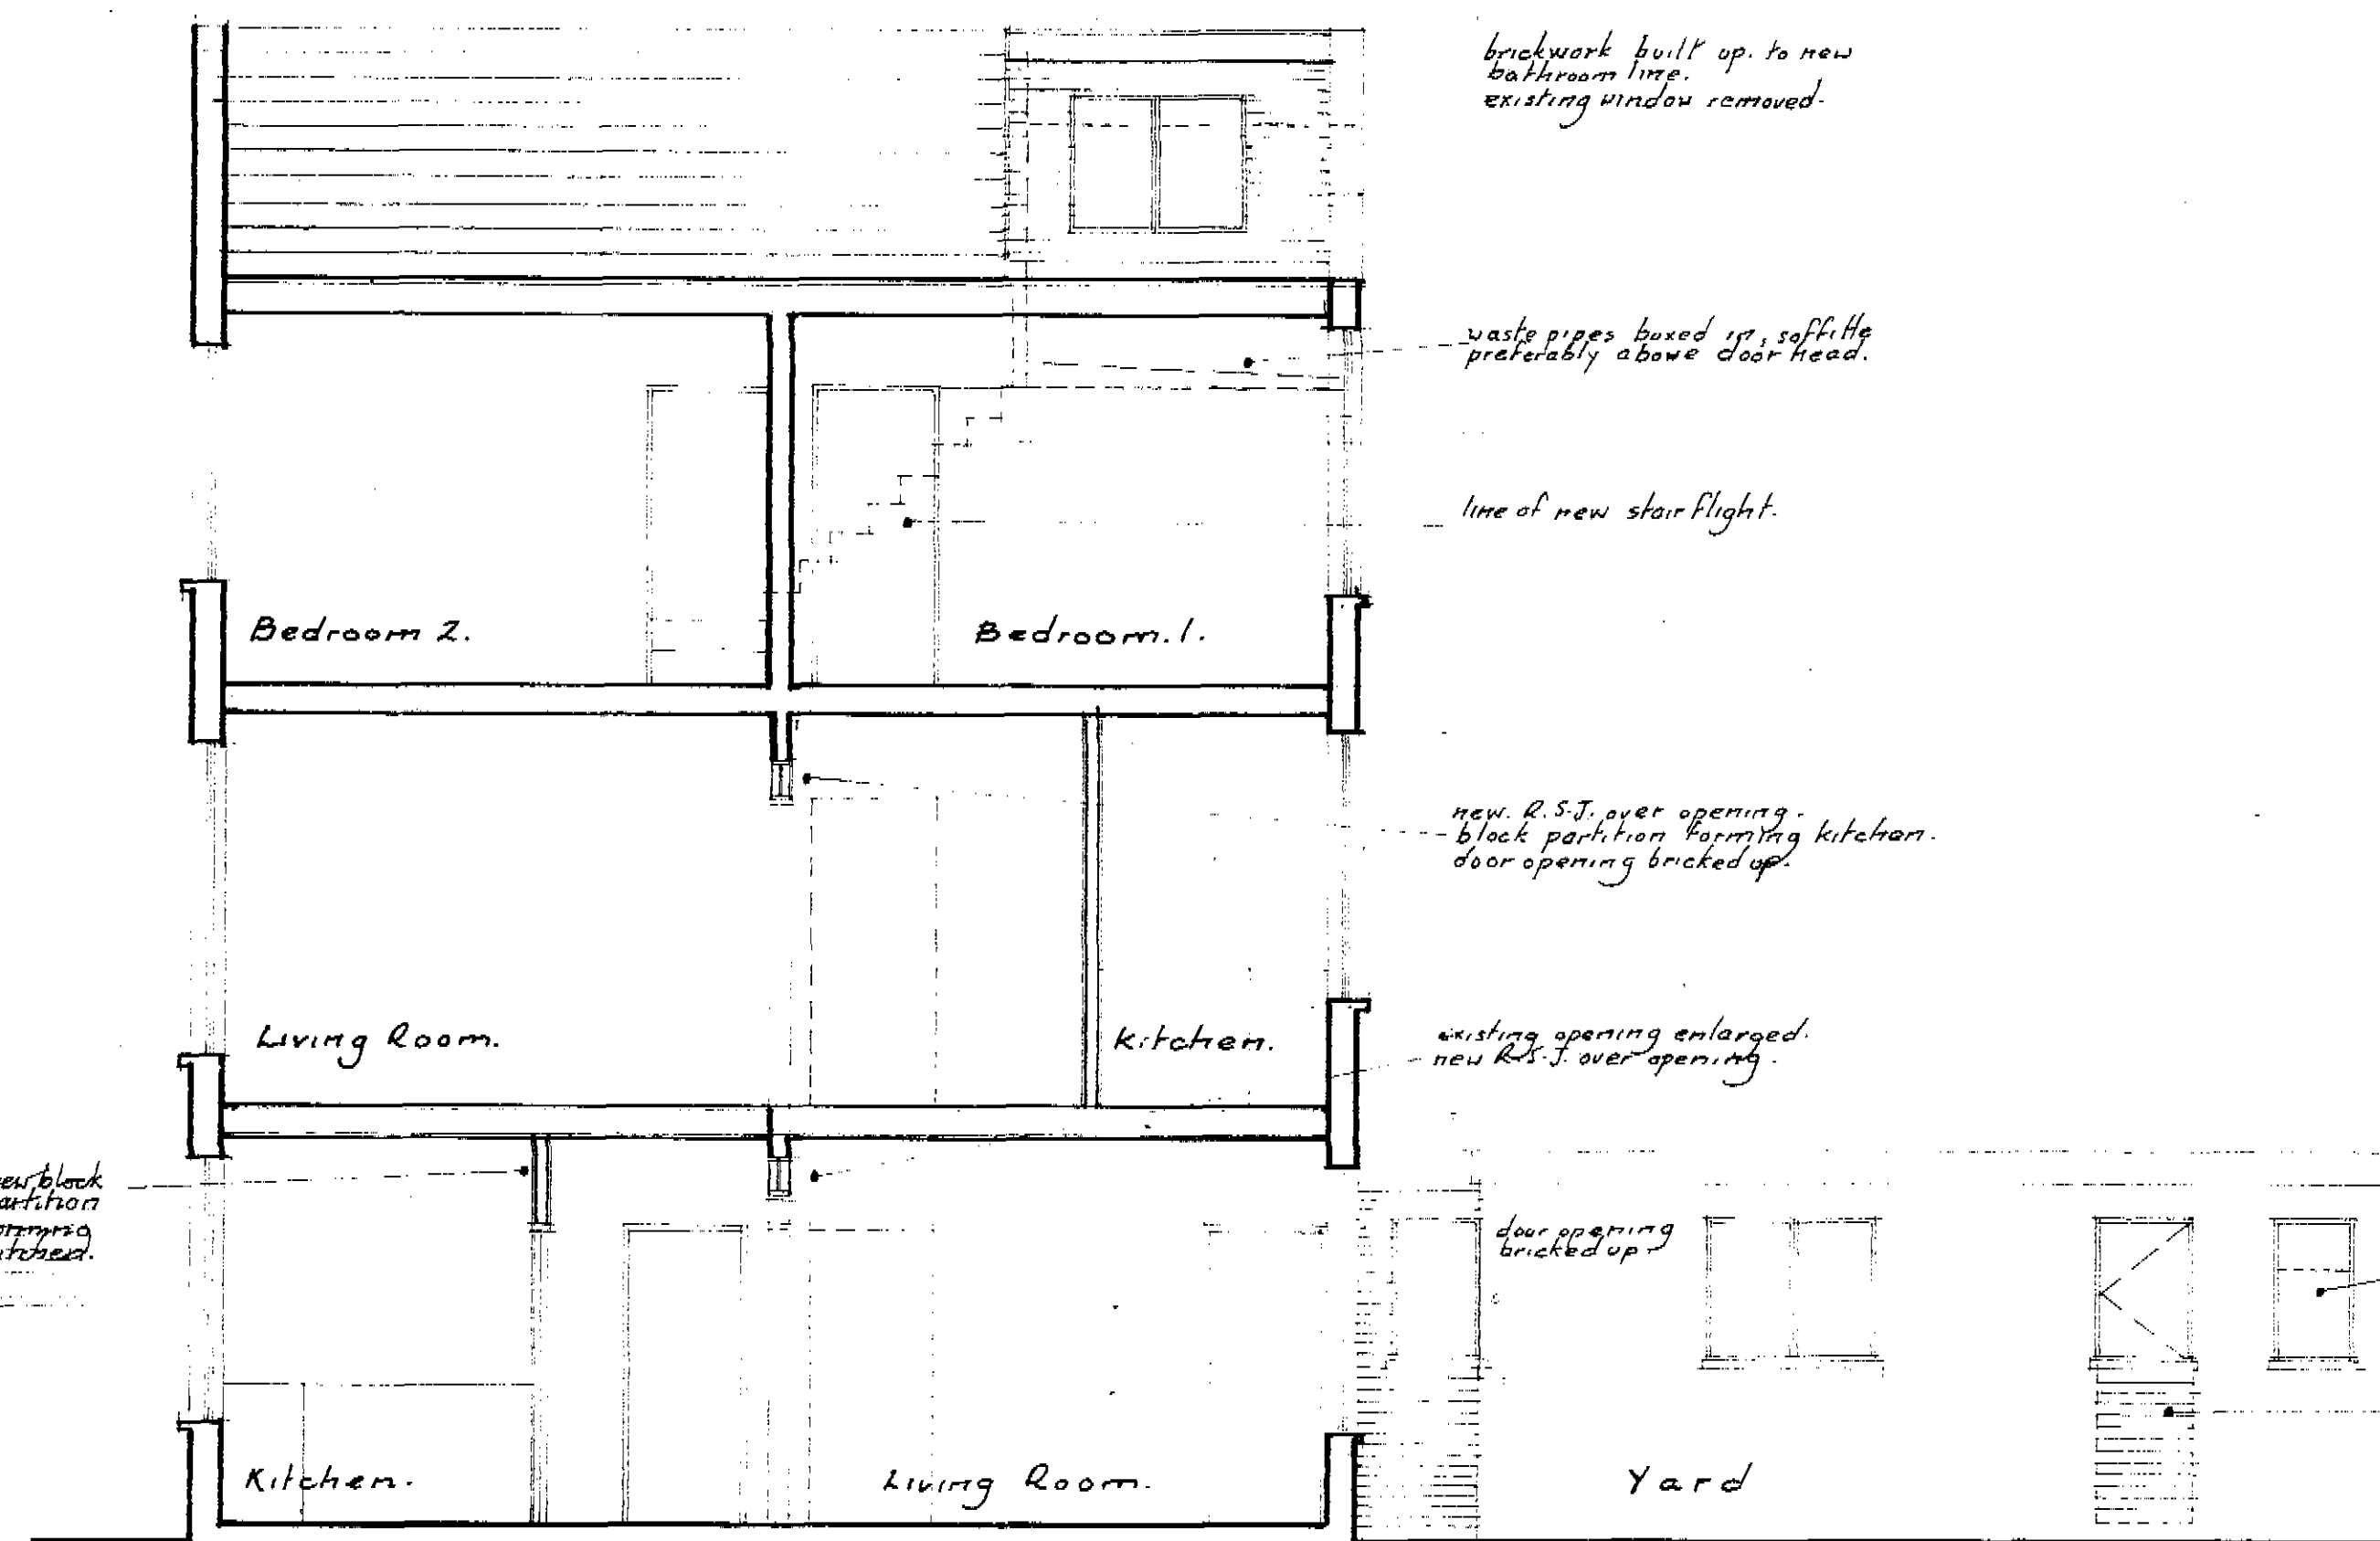


Typical Section.

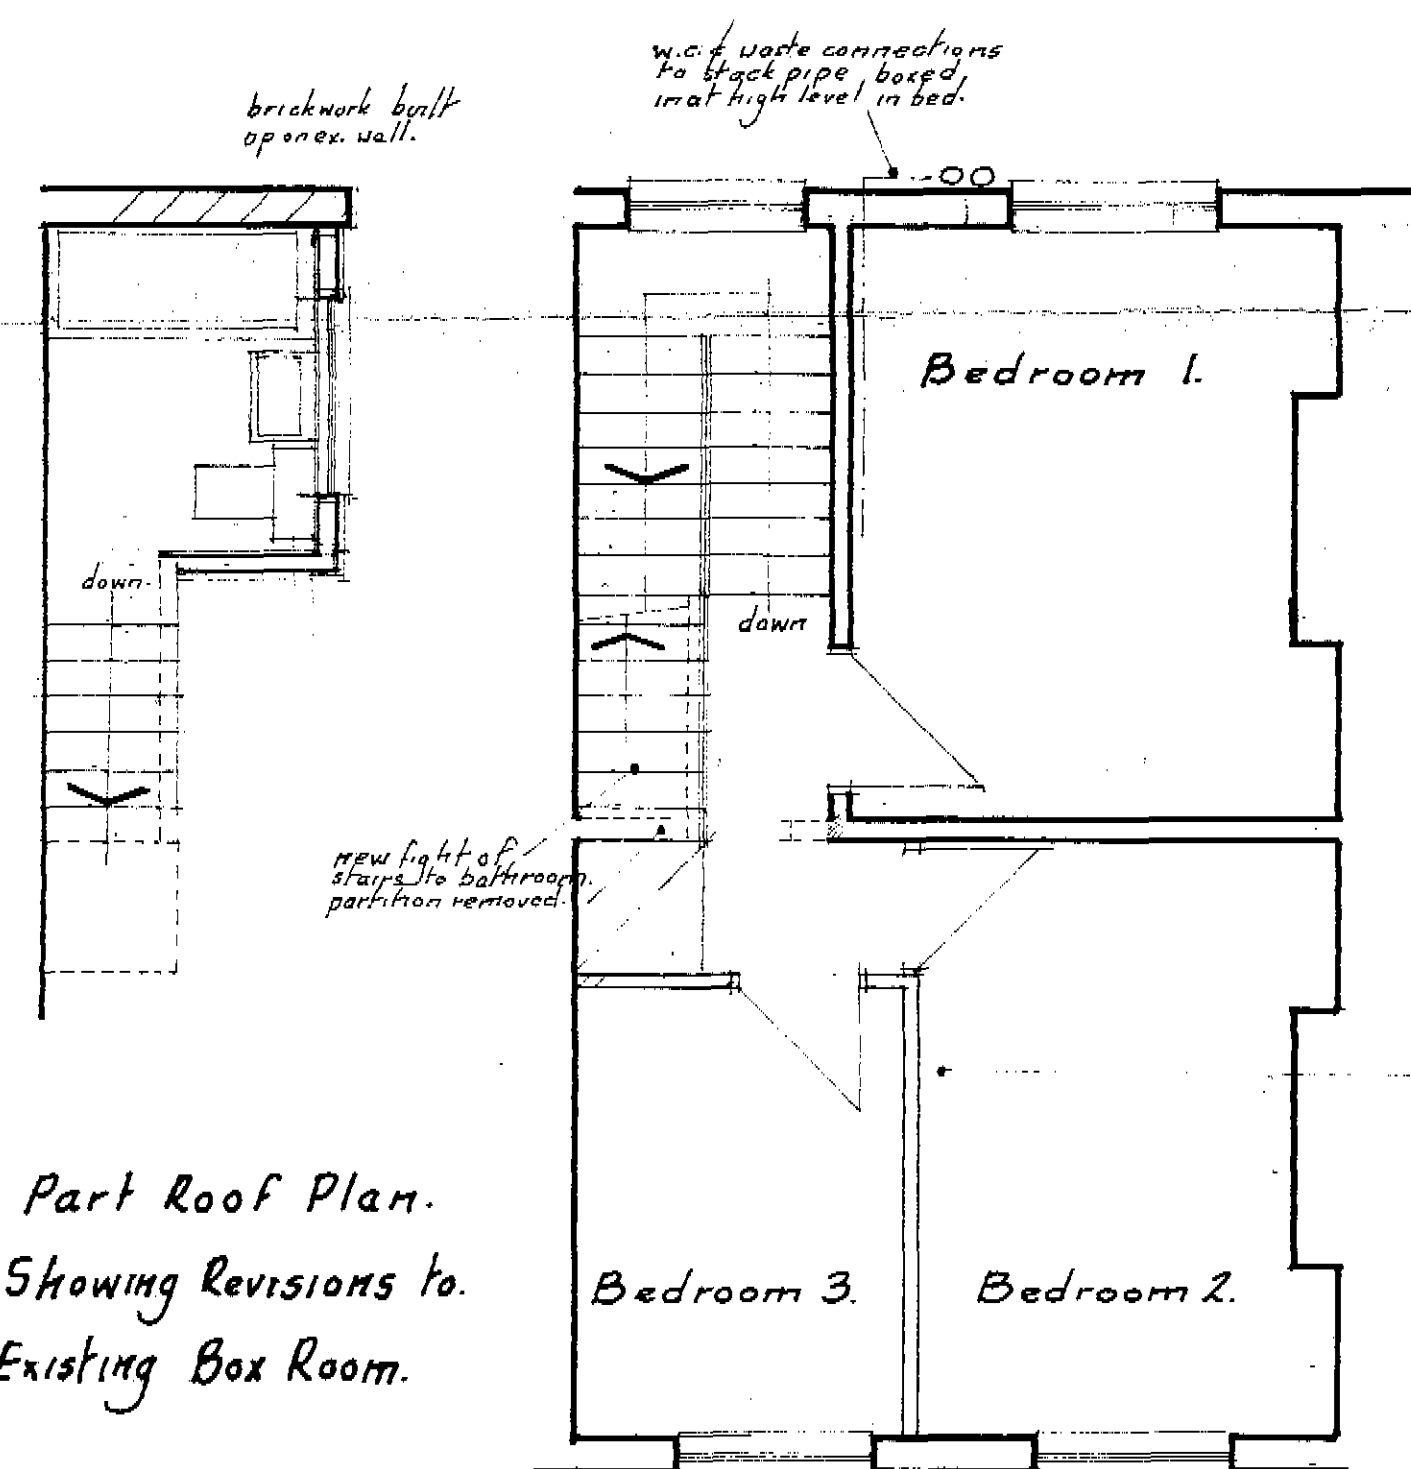


Part Roof Plan.
Showing Revisions to
Existing Box Room.

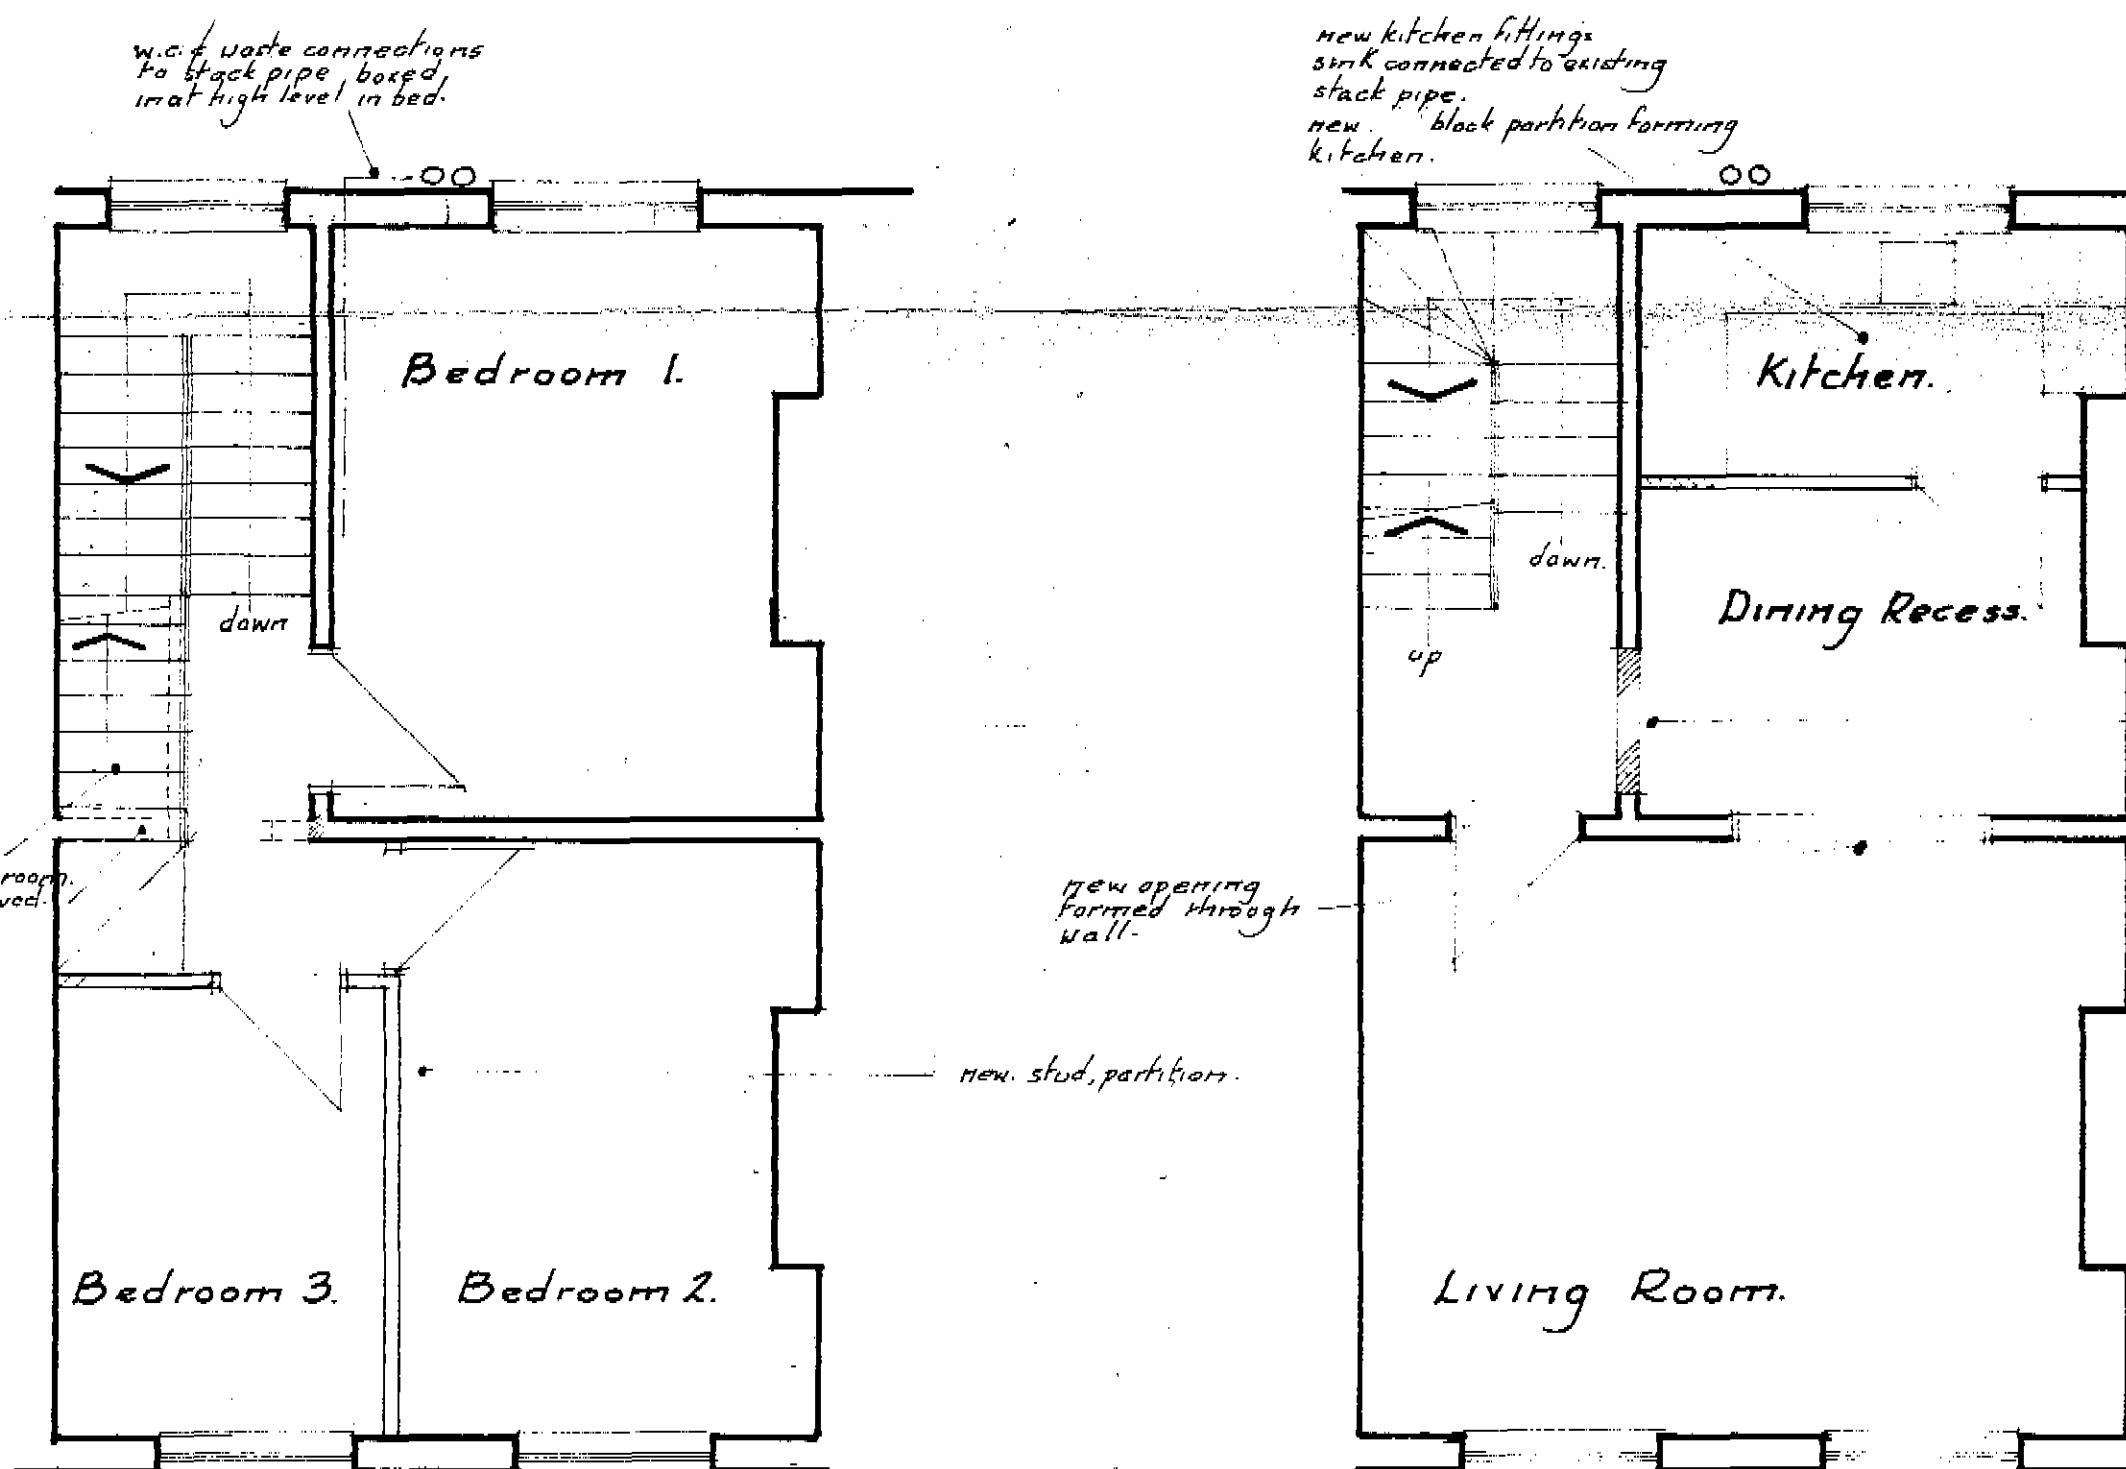

Second Floor Plan

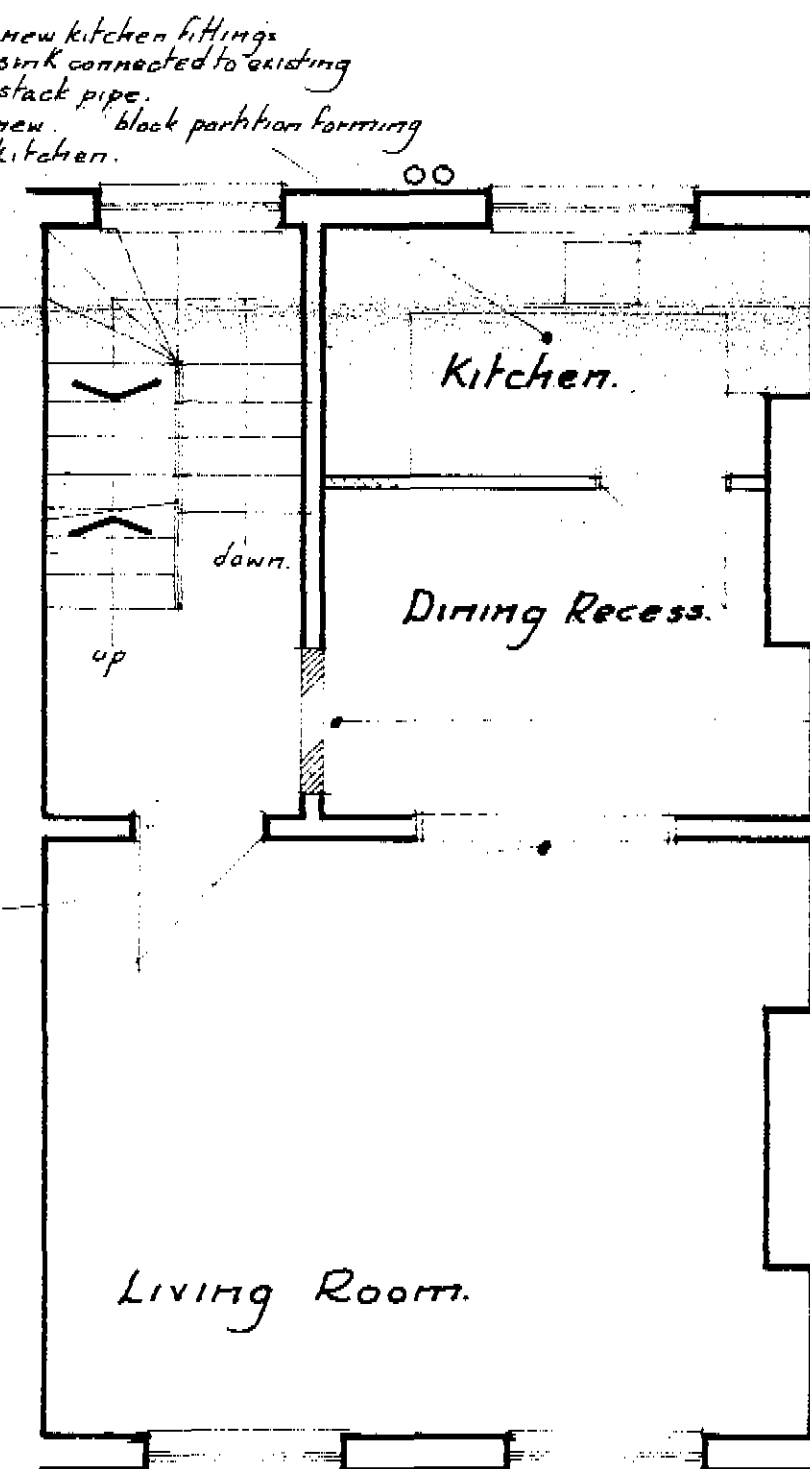

First Floor Plan.

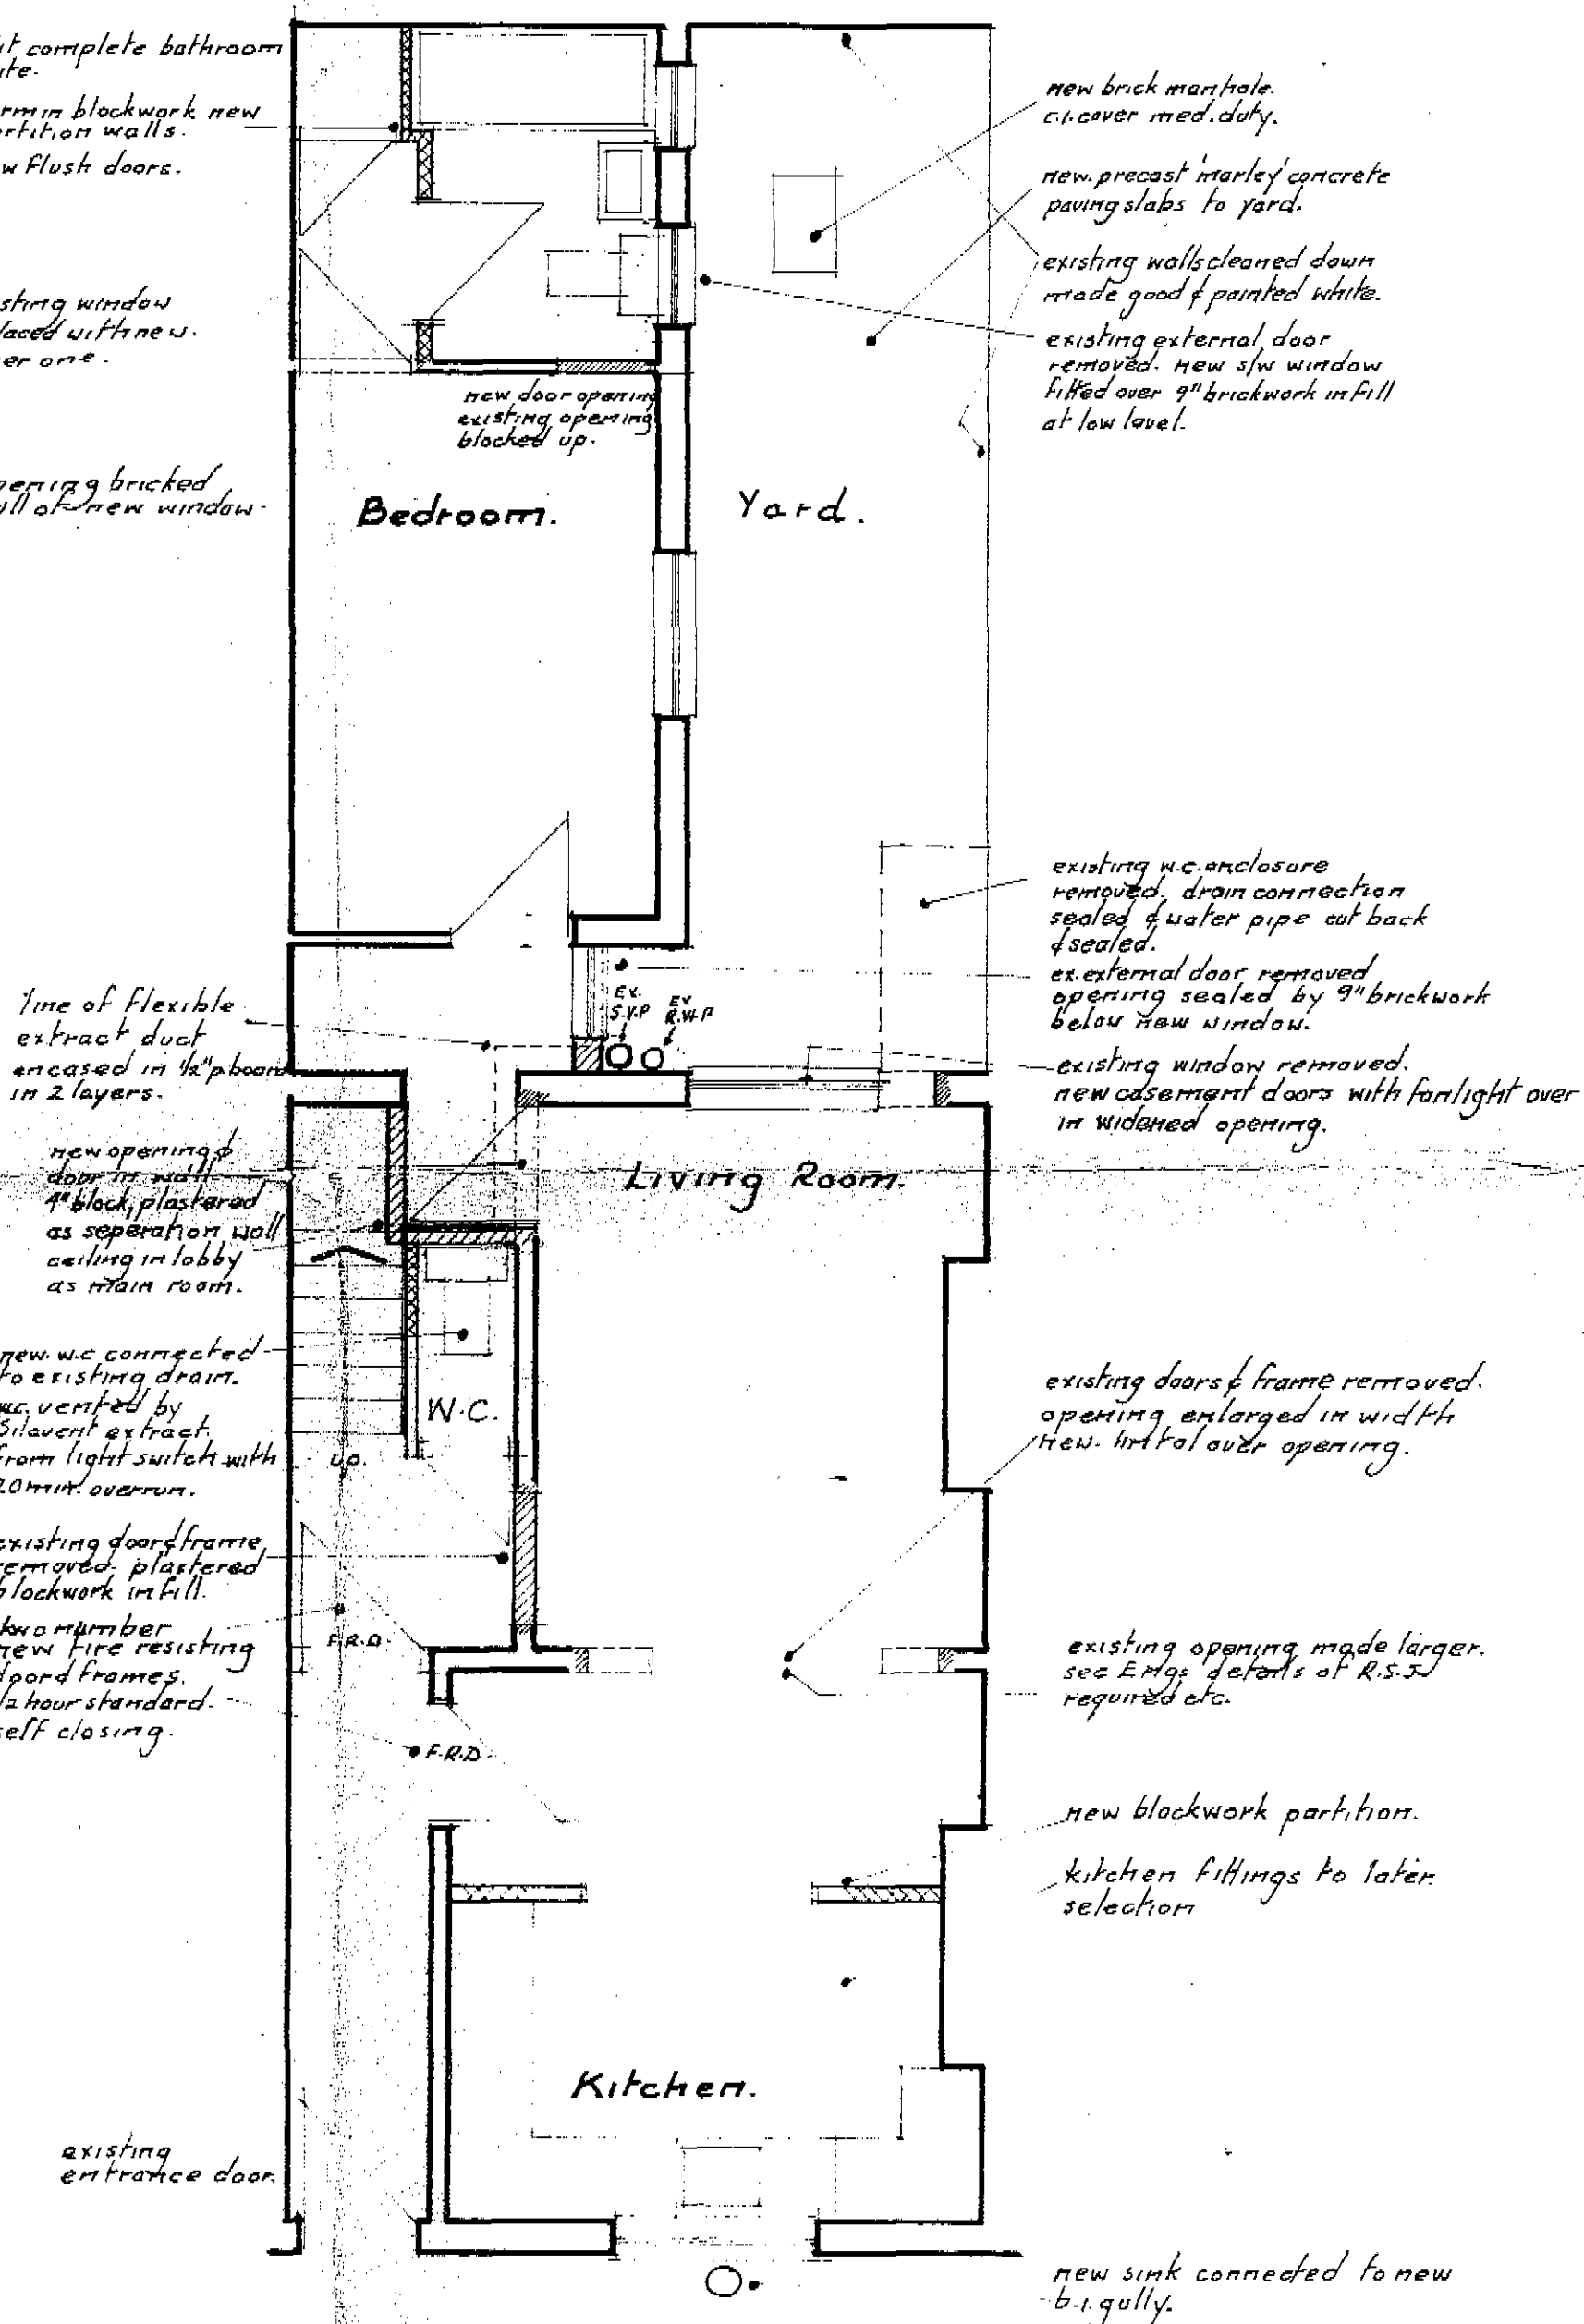

Ground Floor Plan.

GENERAL NOTES

REF. DATE REVISION

Proposed Improvements
and Conversion into 1 Flat d
1 Maisonette 9, Leighton Rd. NW.5.
Plans and Section
Showing Proposals.

DRAWN *CA* DATE March 72 SCALE 1/4" = 1'-0" REVISION
CHECKED ISSUED DRAWING NUMBER LR2/001

C. J. LOVERING
38 SPRINGHEAD
TUNBRIDGE WELLS, KENT. tel. 27694