

ARCHITECT L.C.C.	
No. 16917	
- 21/11/1962	
REF. TO	ACCD.

P 1 REGISTRY
 No. 1
 24 JUN 1963
 No. P1/726/27(1)


GUY MORGAN & PARTNERS
 CHARTERED ARCHITECTS
 25 LOWER BELGRAVE STREET
 LONDON, S.W. 1
 PLAN 0481

BLOCK PLAN
 Scale: 1 inch equals 20 feet

SWISS COTTAGE 15.7

MIDDLE ROAD 18.2

Handwritten note:
 East of
 ... boundary

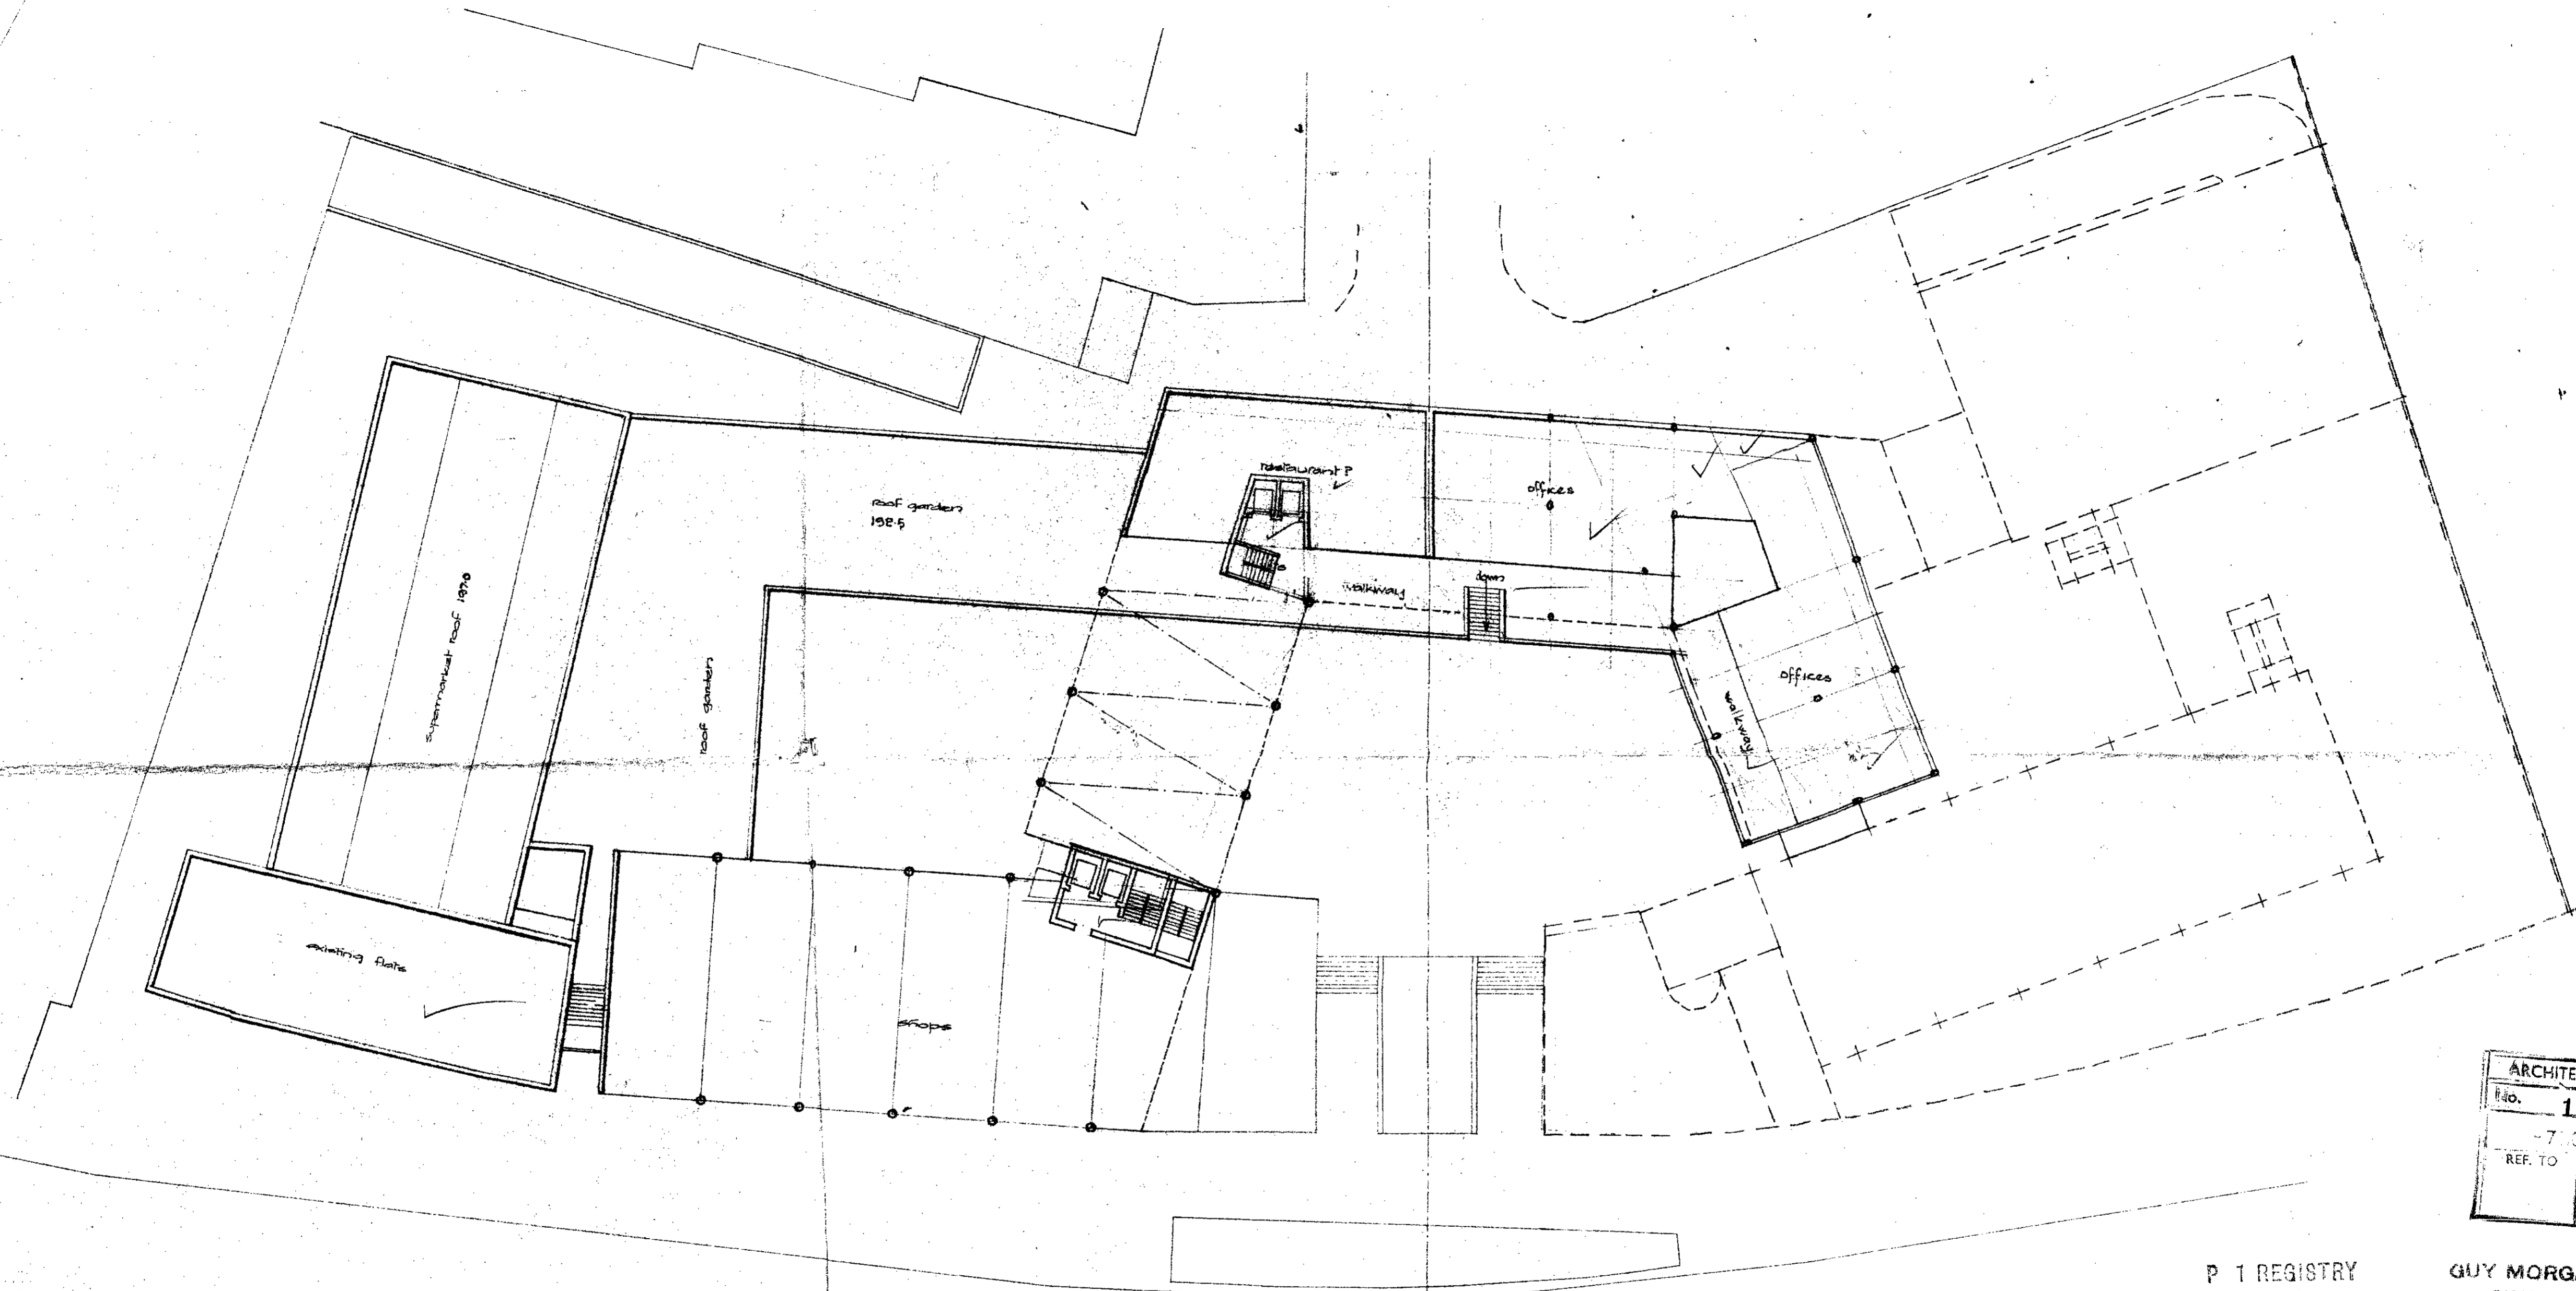

ARCHITECT L.C.C.	
No.	16917
- 7 JUN 1962	
REF. TO	ACRD.

P 1 REGISTRY
 No. 1
 24 JUN 1963
 FILE No. P/1/726/27/1
 (Plan No. 2)

GUY MORGAN & PARTNERS
 CHARTERED ARCHITECTS
 25 LOWER BELGRAVE STREET
 LONDON, S.W.1
 TEL SLOANE 0481


MEZZANINE LEVEL 192.5.
 scale: 1 inch equals 20 feet.
 SWISS COTTAGE 10. P

25 ROBERTS BUILDING, 25, LOWER BELGRAVE STREET, LONDON, S.W.1

Approved for the purposes of the Building Act 1946 by the Council of the Architectural Association of Great Britain on 24th June 1963.

Approved for the purposes of the Building Act 1946 by the Council of the Architectural Association of Great Britain on 24th June 1963.

L.C.C. HILLGROVE ESTATE

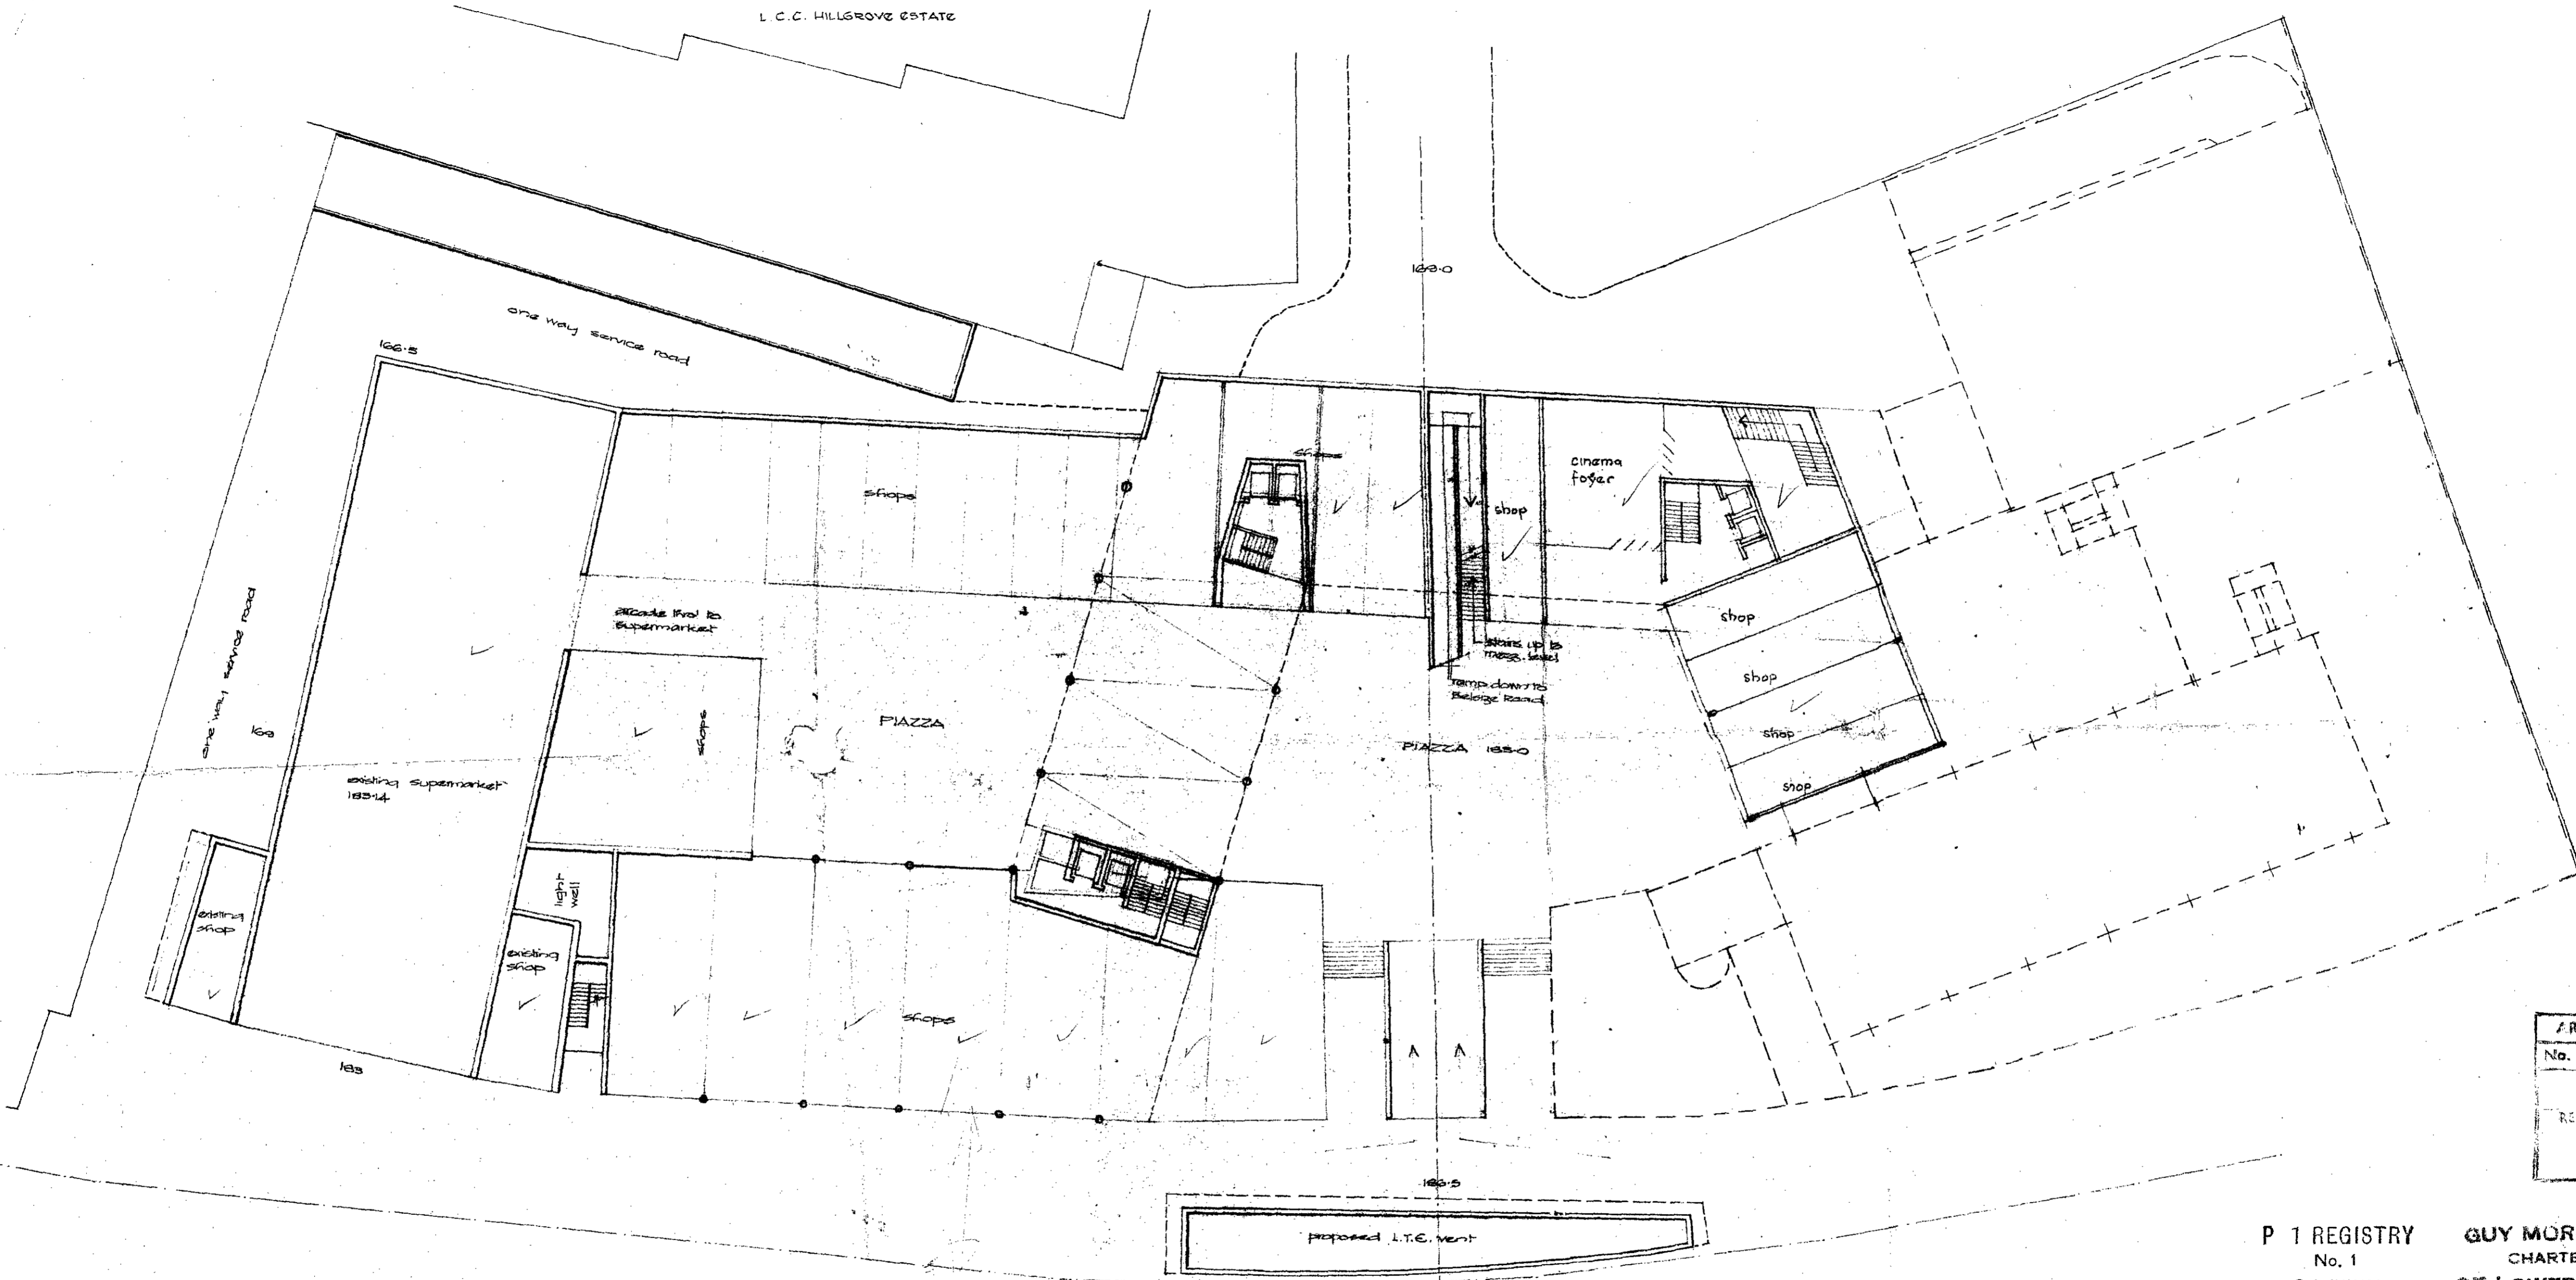

ARCHITECT L.C.C.	
No.	16917
JUN 1962	
REF TO	ACKD.

P 1 REGISTRY
 No. 1
 24 JUN 1963
 P 1 No. 8/726/27/1
 (3)

GUY MORGAN & PARTNERS
 CHARTERED ARCHITECTS
 25 LOWER BELGRAVE STREET
 LONDON, S.W. 1
 TEL: SLOANE 0481





Designed by Guy Morgan AArch ARIBA
 Drawn by Alan J. Fowers AArch ARIBA
 Checked by Alan J. Fowers AArch ARIBA
 Approved by Alan J. Fowers AArch ARIBA

PIAZZA LEVEL 183-0
 scale: 1 inch equals 20 feet
 SWISS COTTAGE 17P


L.C.C. HILGROVE ESTATE

BELIZE ROAD
168-0

one way service road

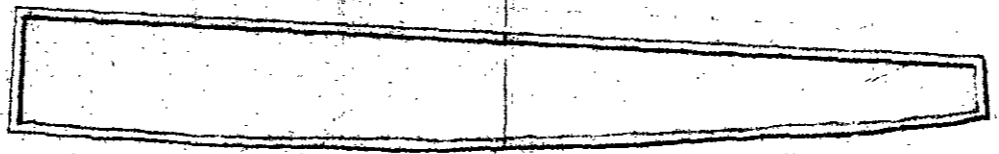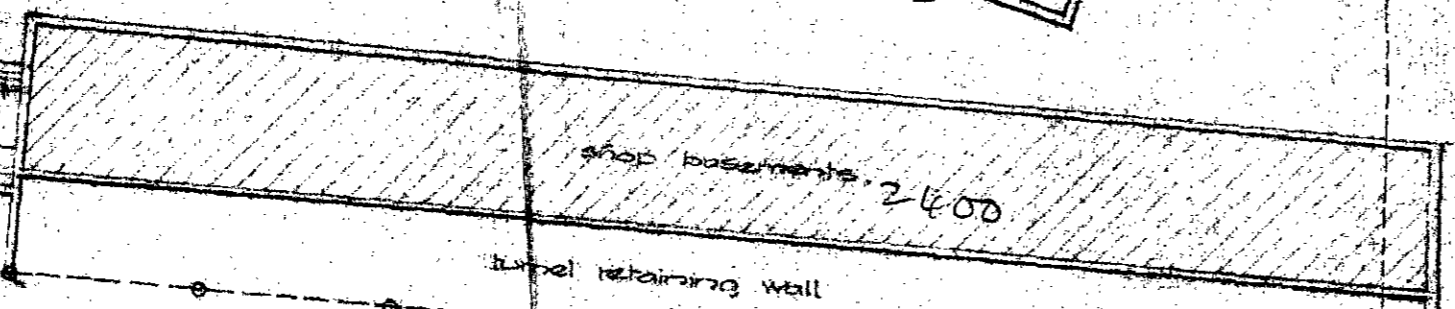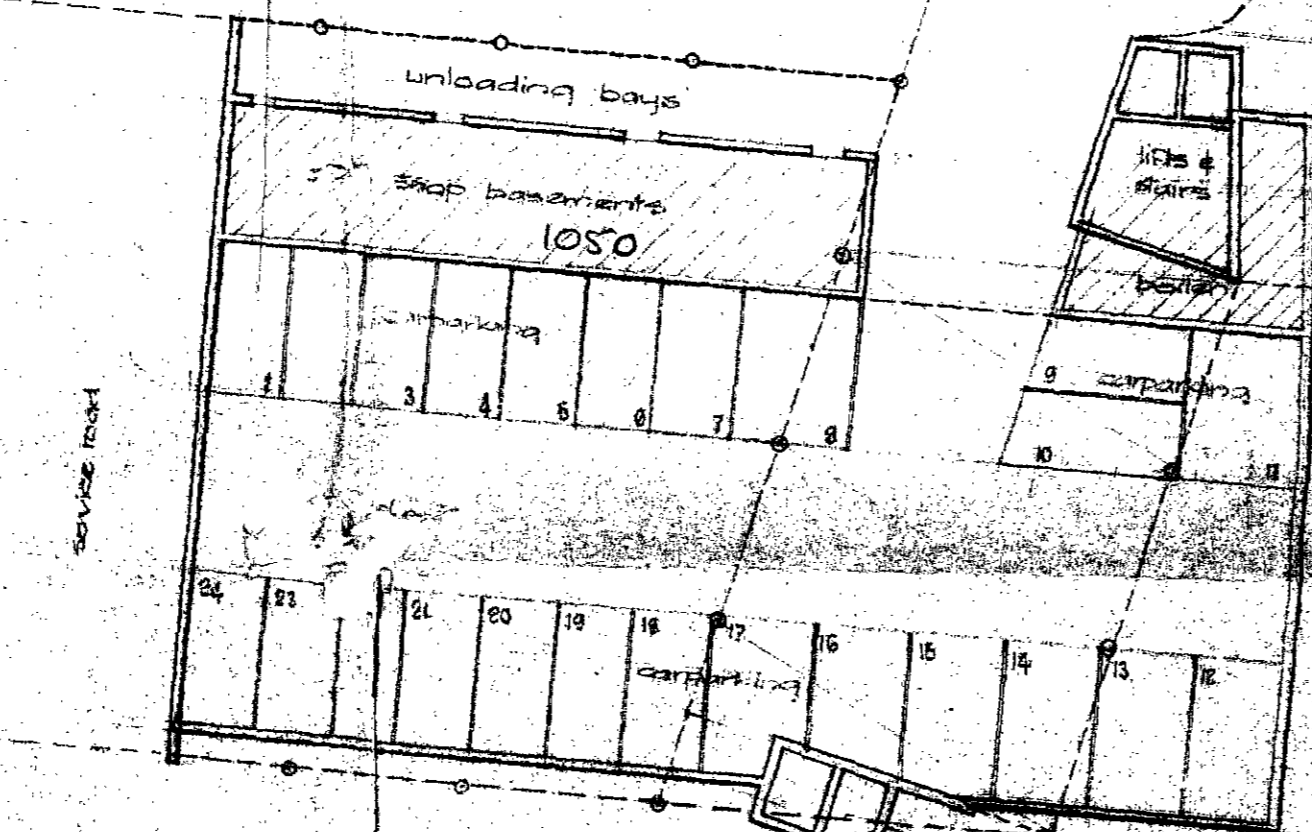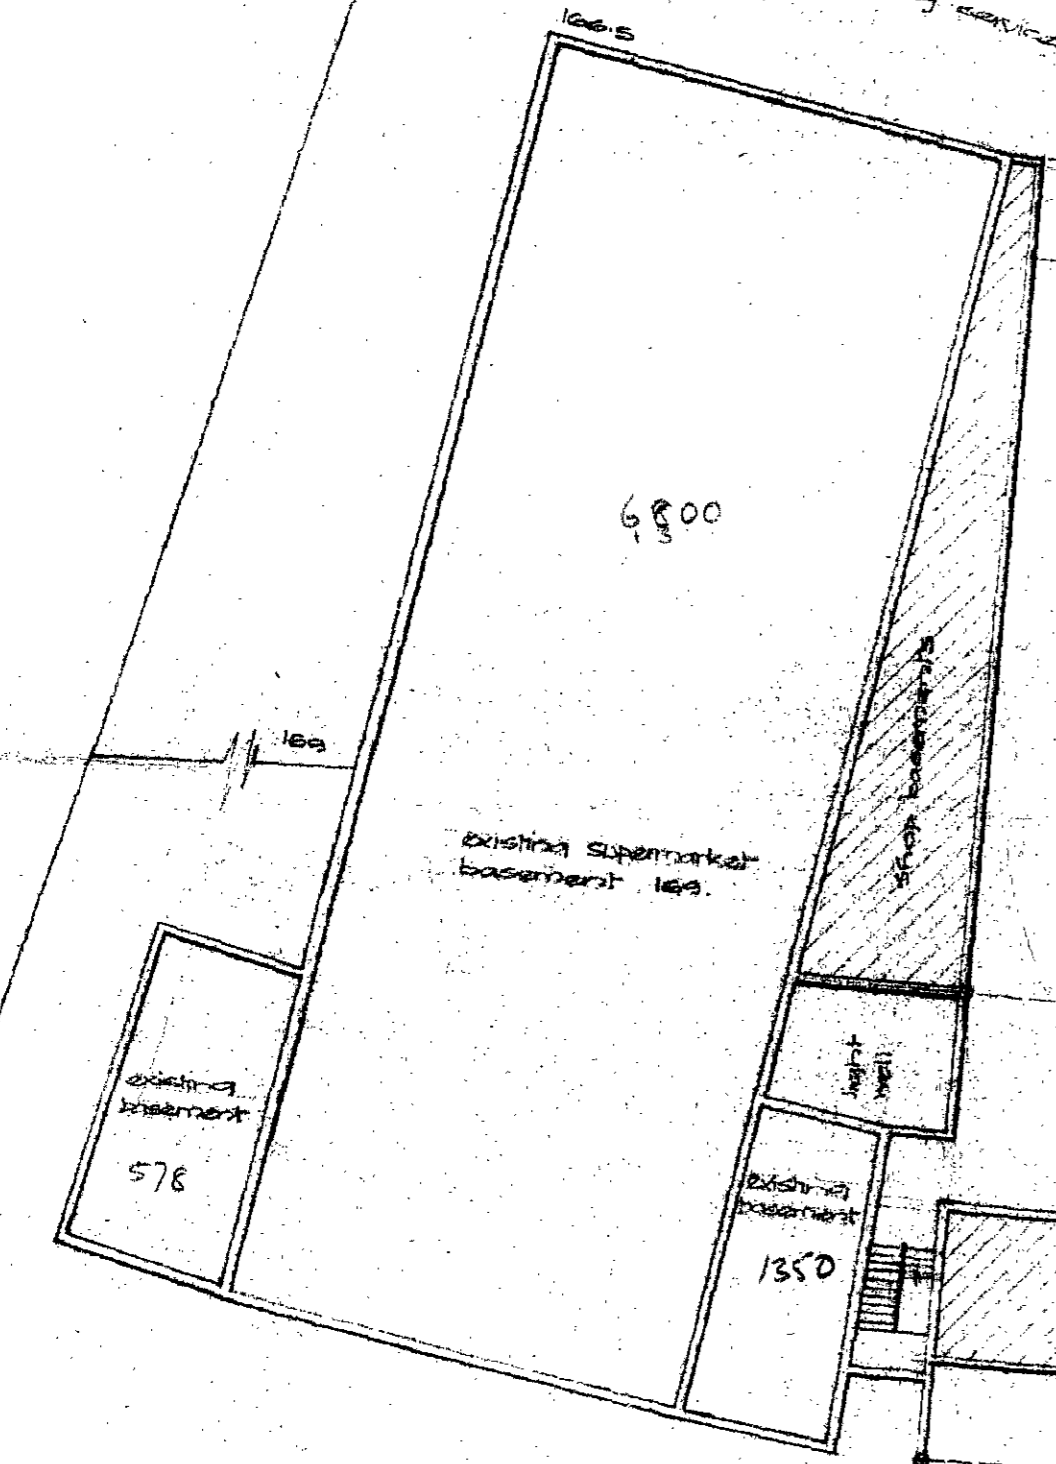

FUCHLEY ROAD

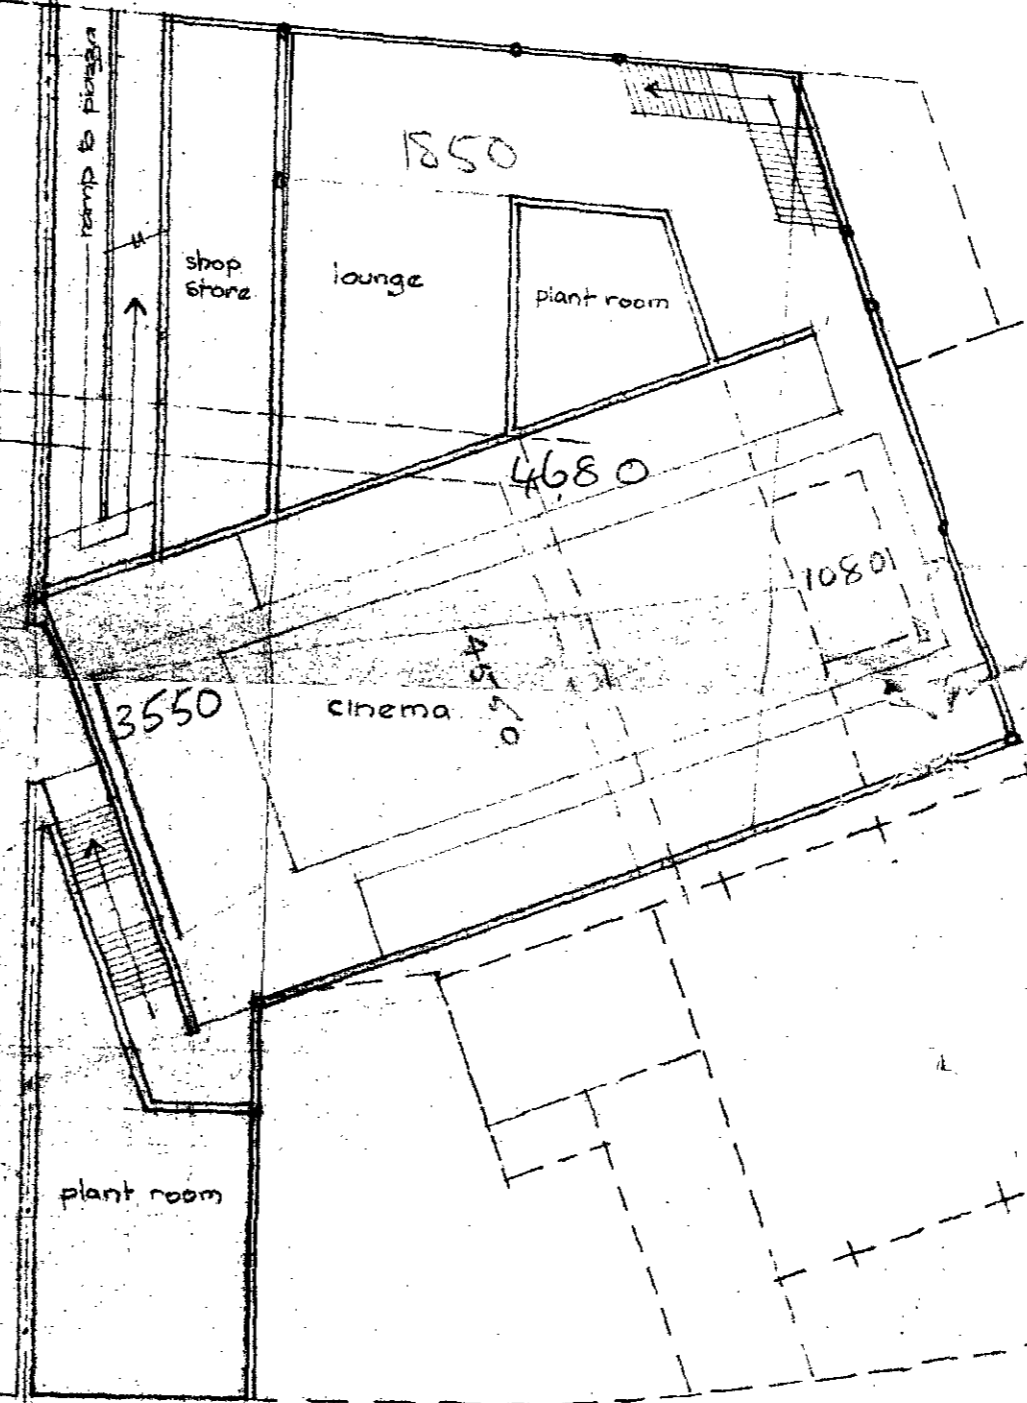

ARCHITECTS
No. 16917
REL. TO

P 1 REGISTRY
No. 1
24 JUN 1963
FILE No. 41/726/27/1
(Plan 4)

GUY MORGAN & PARTNERS
CHARTERED ARCHITECTS
25 LOWER BELGRAVE STREET
LONDON, S.W.1
TEL SLOANE 0481


26 FOURTH PLACE, W.1. SLOANE 2403

Douglas Stephen AADipl ARIBA MSTA
Margaret O Dent AADipl ARIBA
Associates
Kenneth Frampton AADipl ARIBA
Alan J Forrest DA(Edin) ARIBA


BASEMENT LEVEL 168-0

Scale: 1 inch equals 20 feet

SWISS COTTAGE 19-P

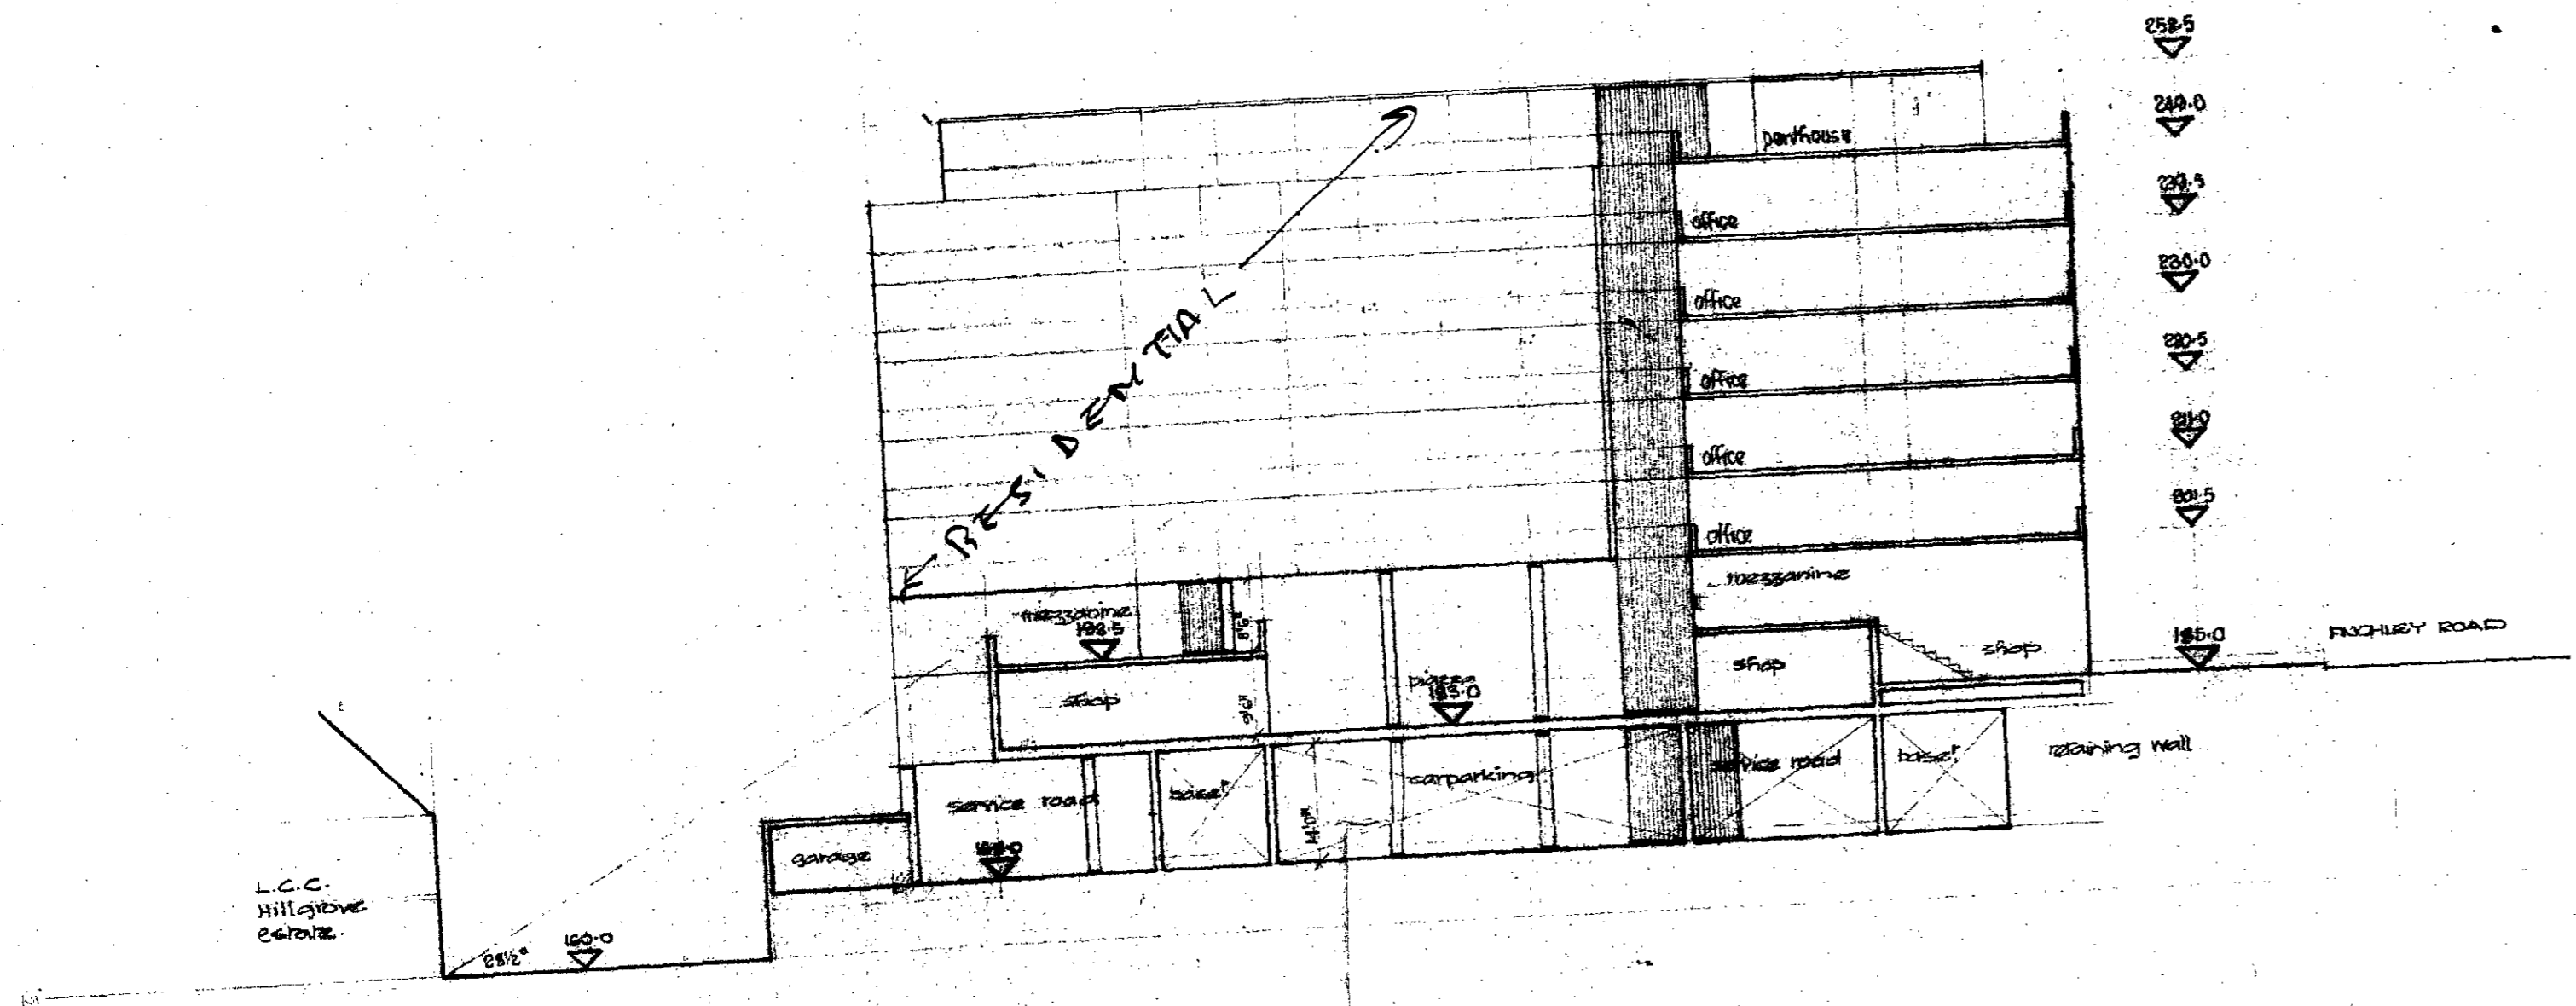

SECTION A-A

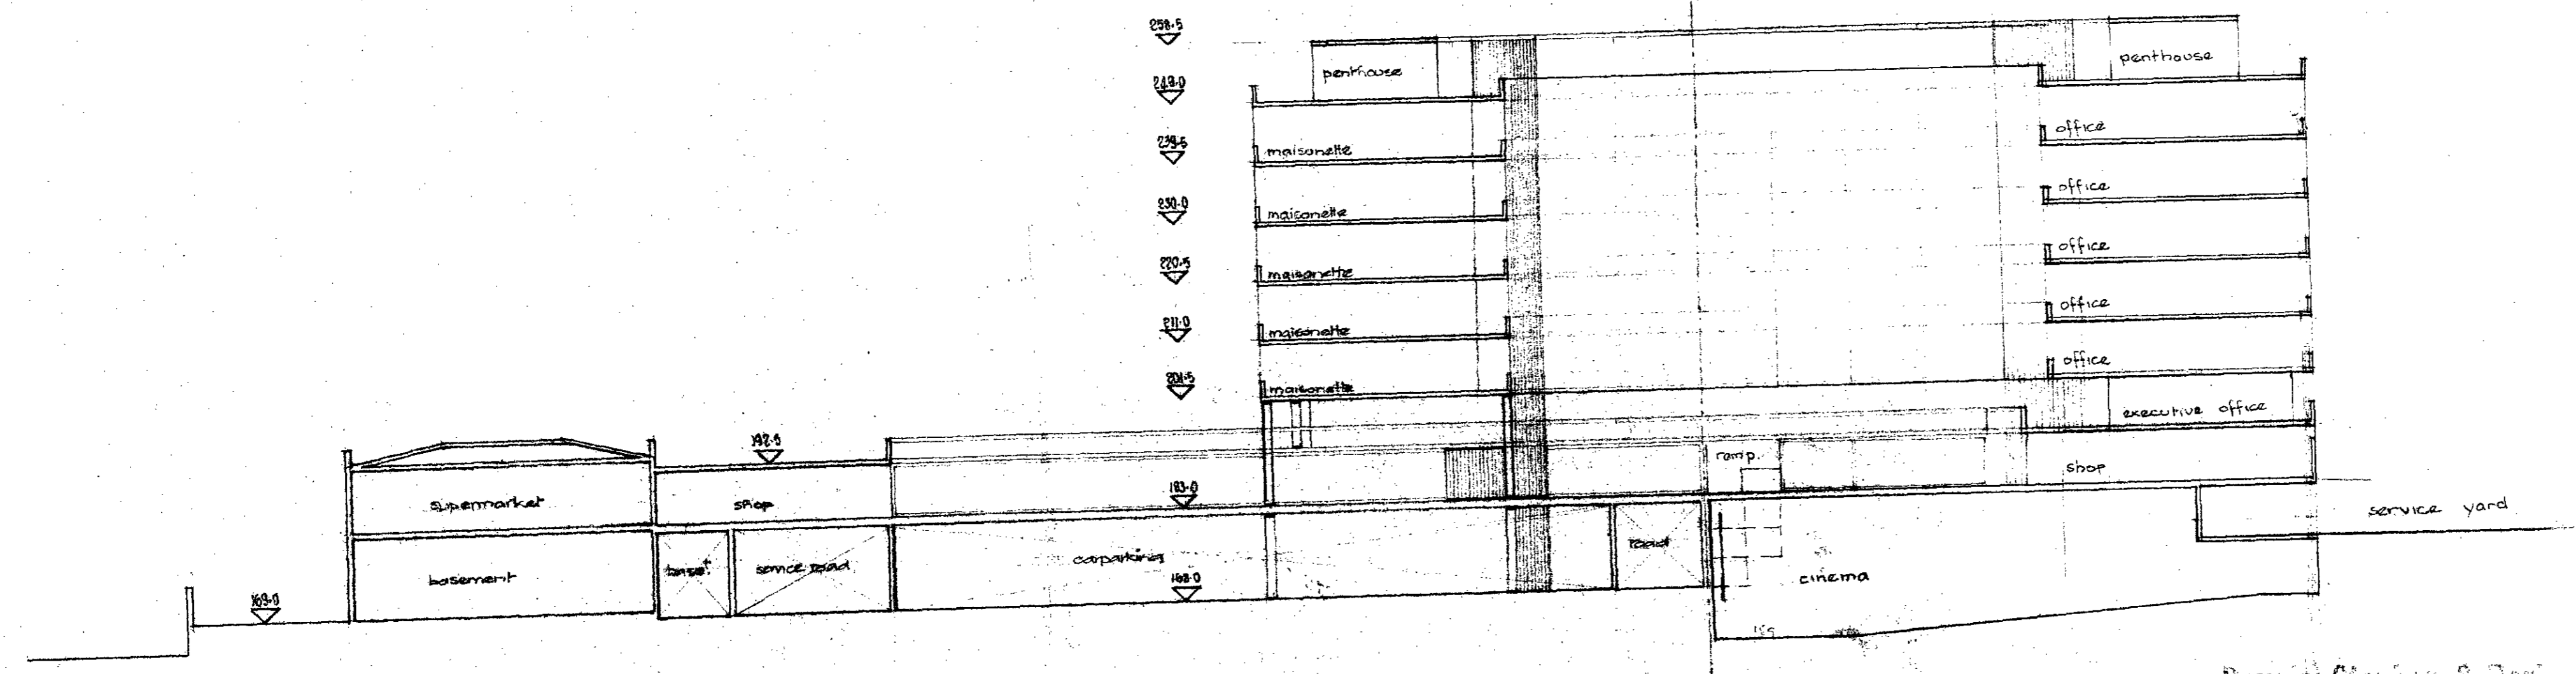

SECTION B-B


ARCHITECT	
NO.	16917
	- 7/26/63
REF. TO	

P 1 REGISTRY
 No. 1
 24 JUN 1963
 P/E No. P1/726/22/1
 (1st Flr) 5

GUY MORGAN & PARTNERS
 CHARTERED ARCHITECTS
 25 LOWER BELGRAVE STREET
 LONDON, S.W.1
 TEL: SLOANE 0481

Douglas Stephen AADipl ARIBA MSIA
 Margaret G Dent AADipl ARIBA
 Associates
 Kenneth Frampton AADipl ARIBA
 Alan J Forrest DA(Edin) ARIBA

SECTIONS A-A & B-B
 scale: 1 inch equals 20 feet
 SWISS COTTAGE 10. P

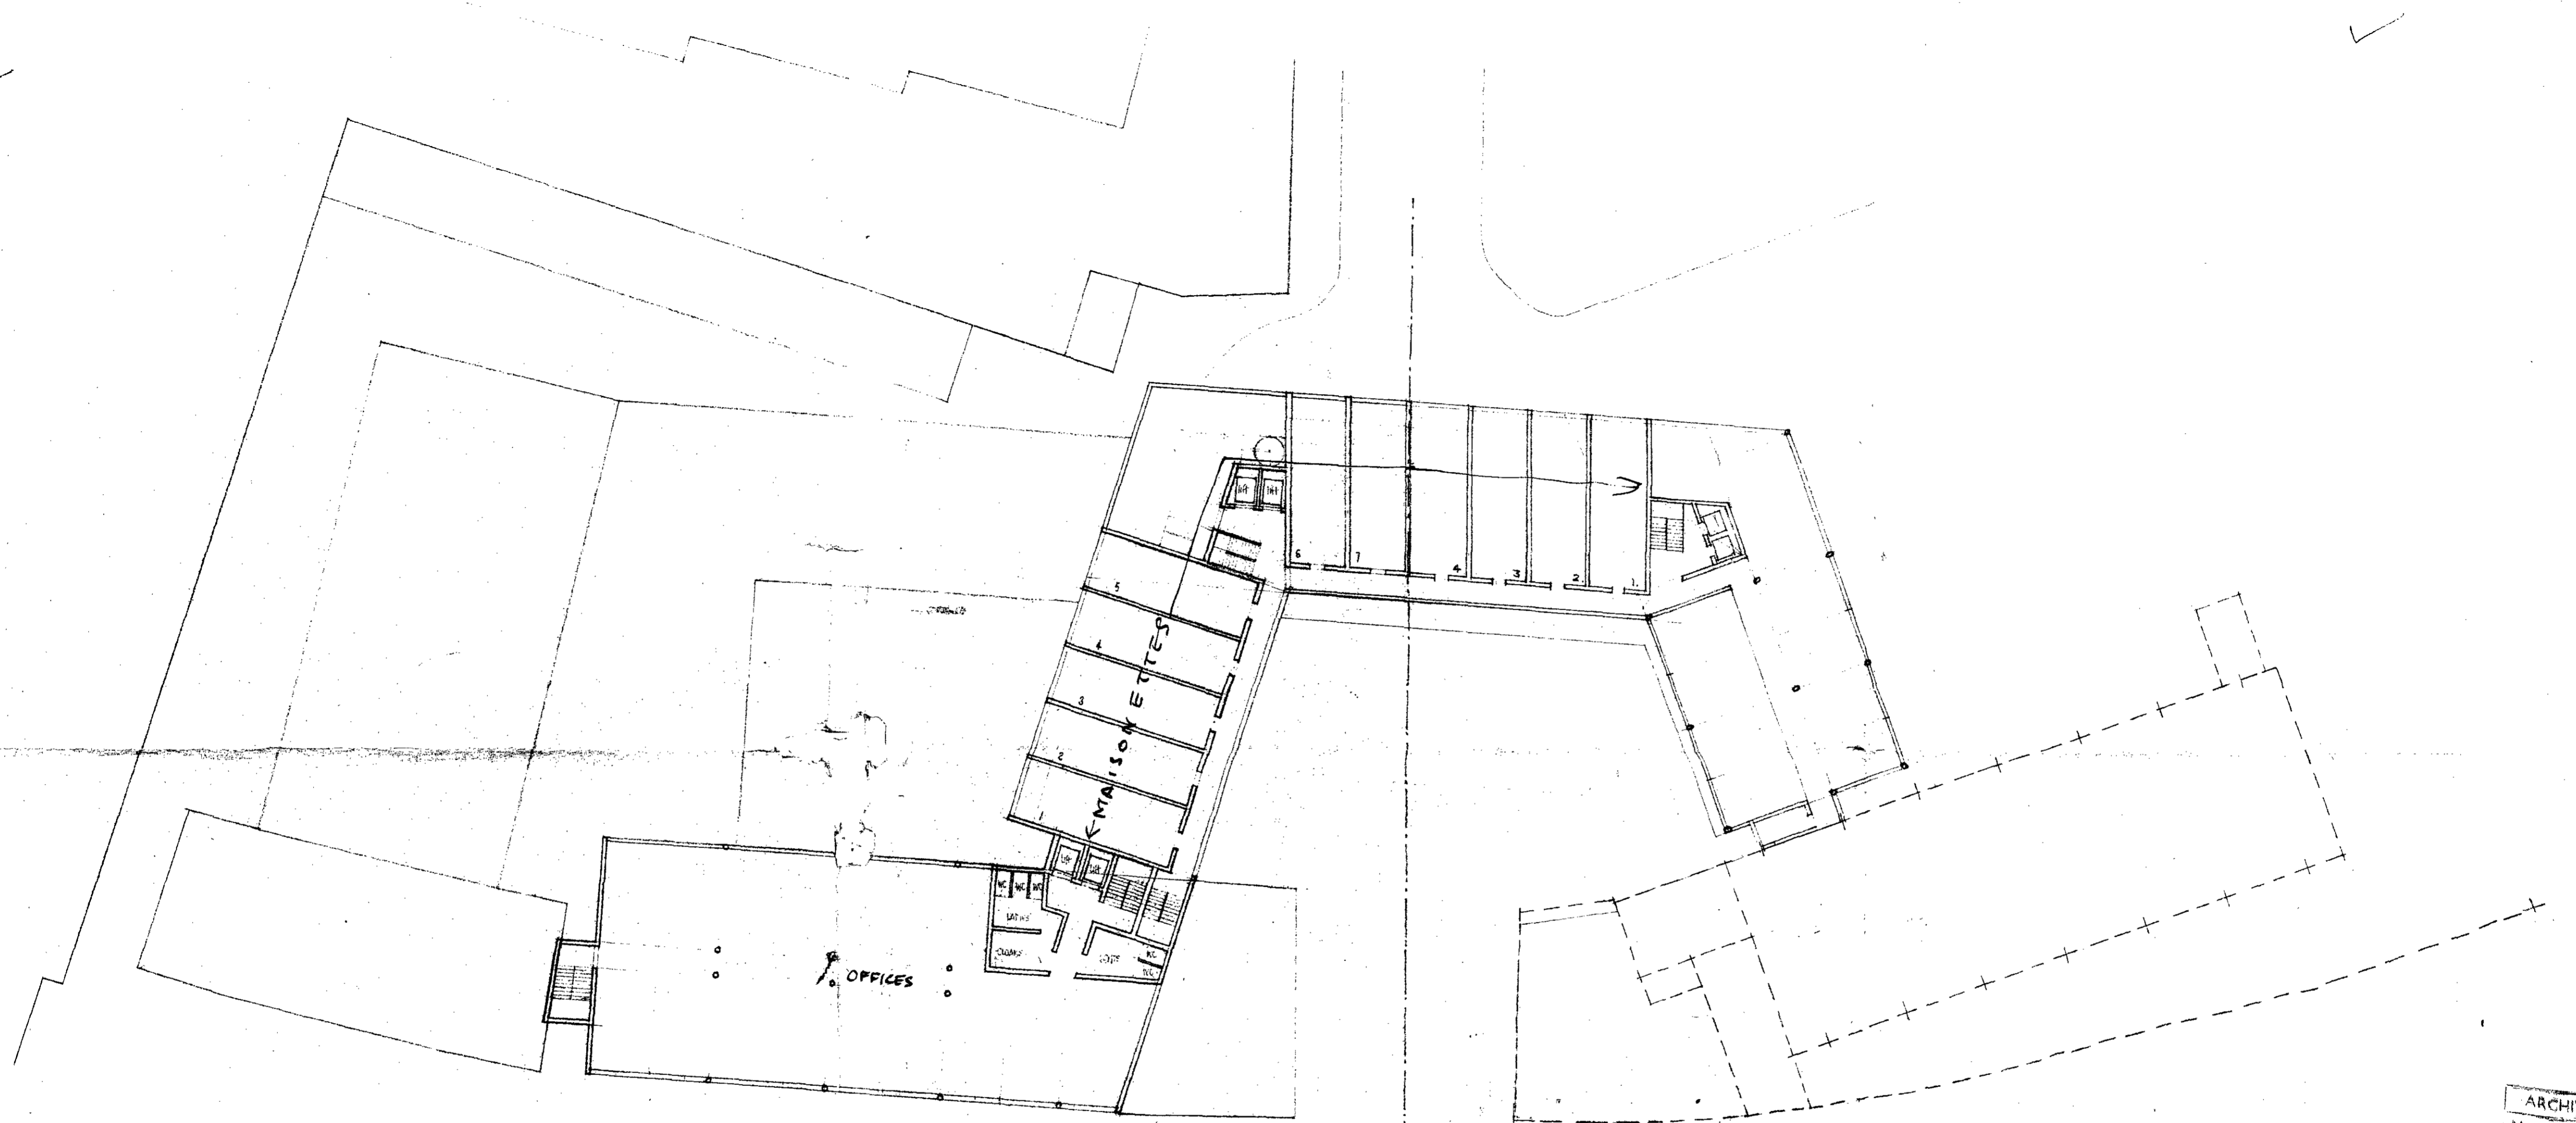

ARCHITECT LCC
 No. 16917
 1962

P.T. REGISTRY
 No. 1
 24 JUN 1962
 FILE No. 81/726/27/1
 (Plan 1 6)

GUY MORGAN & PARTNERS
 CHARTERED ARCHITECTS
 25 LOWER BELGRAVE STREET
 LONDON, S.W.1
 TEL. SLOANE 0481

Douglas Stephen & Partners
 26 FOURBET PLACE, W.1. REGENT 2109

Douglas Stephen AADipI ARIBA MSIA
 Margaret O. Durr AADipI ARIBA
 Associates
 Kenneth Thompson AADipI ARIBA
 John J. Forrest DA(Edin) ARIBA

OFFICE FLOOR PLAN
 scale: 1 inch equals 20 feet
 SWISS COTTAGE 20·P