



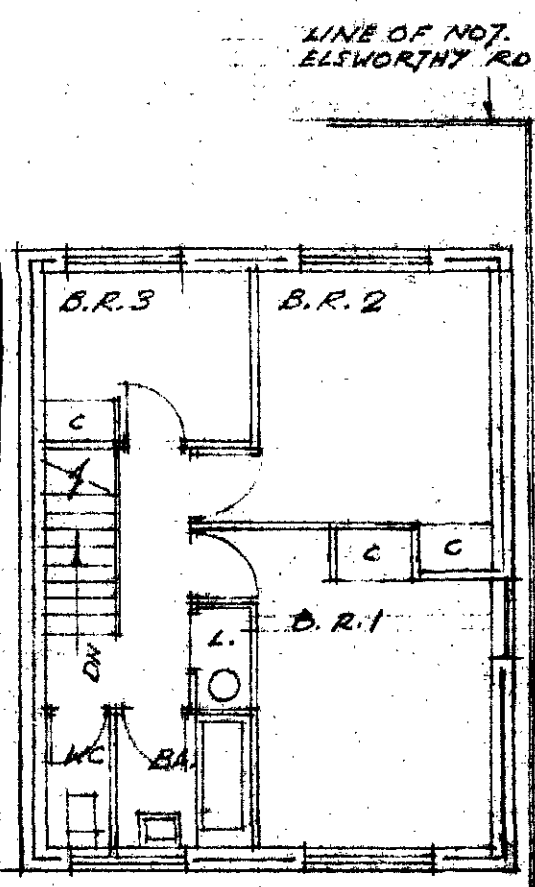

FIRST FLOOR
CARETAKERS HOUSE

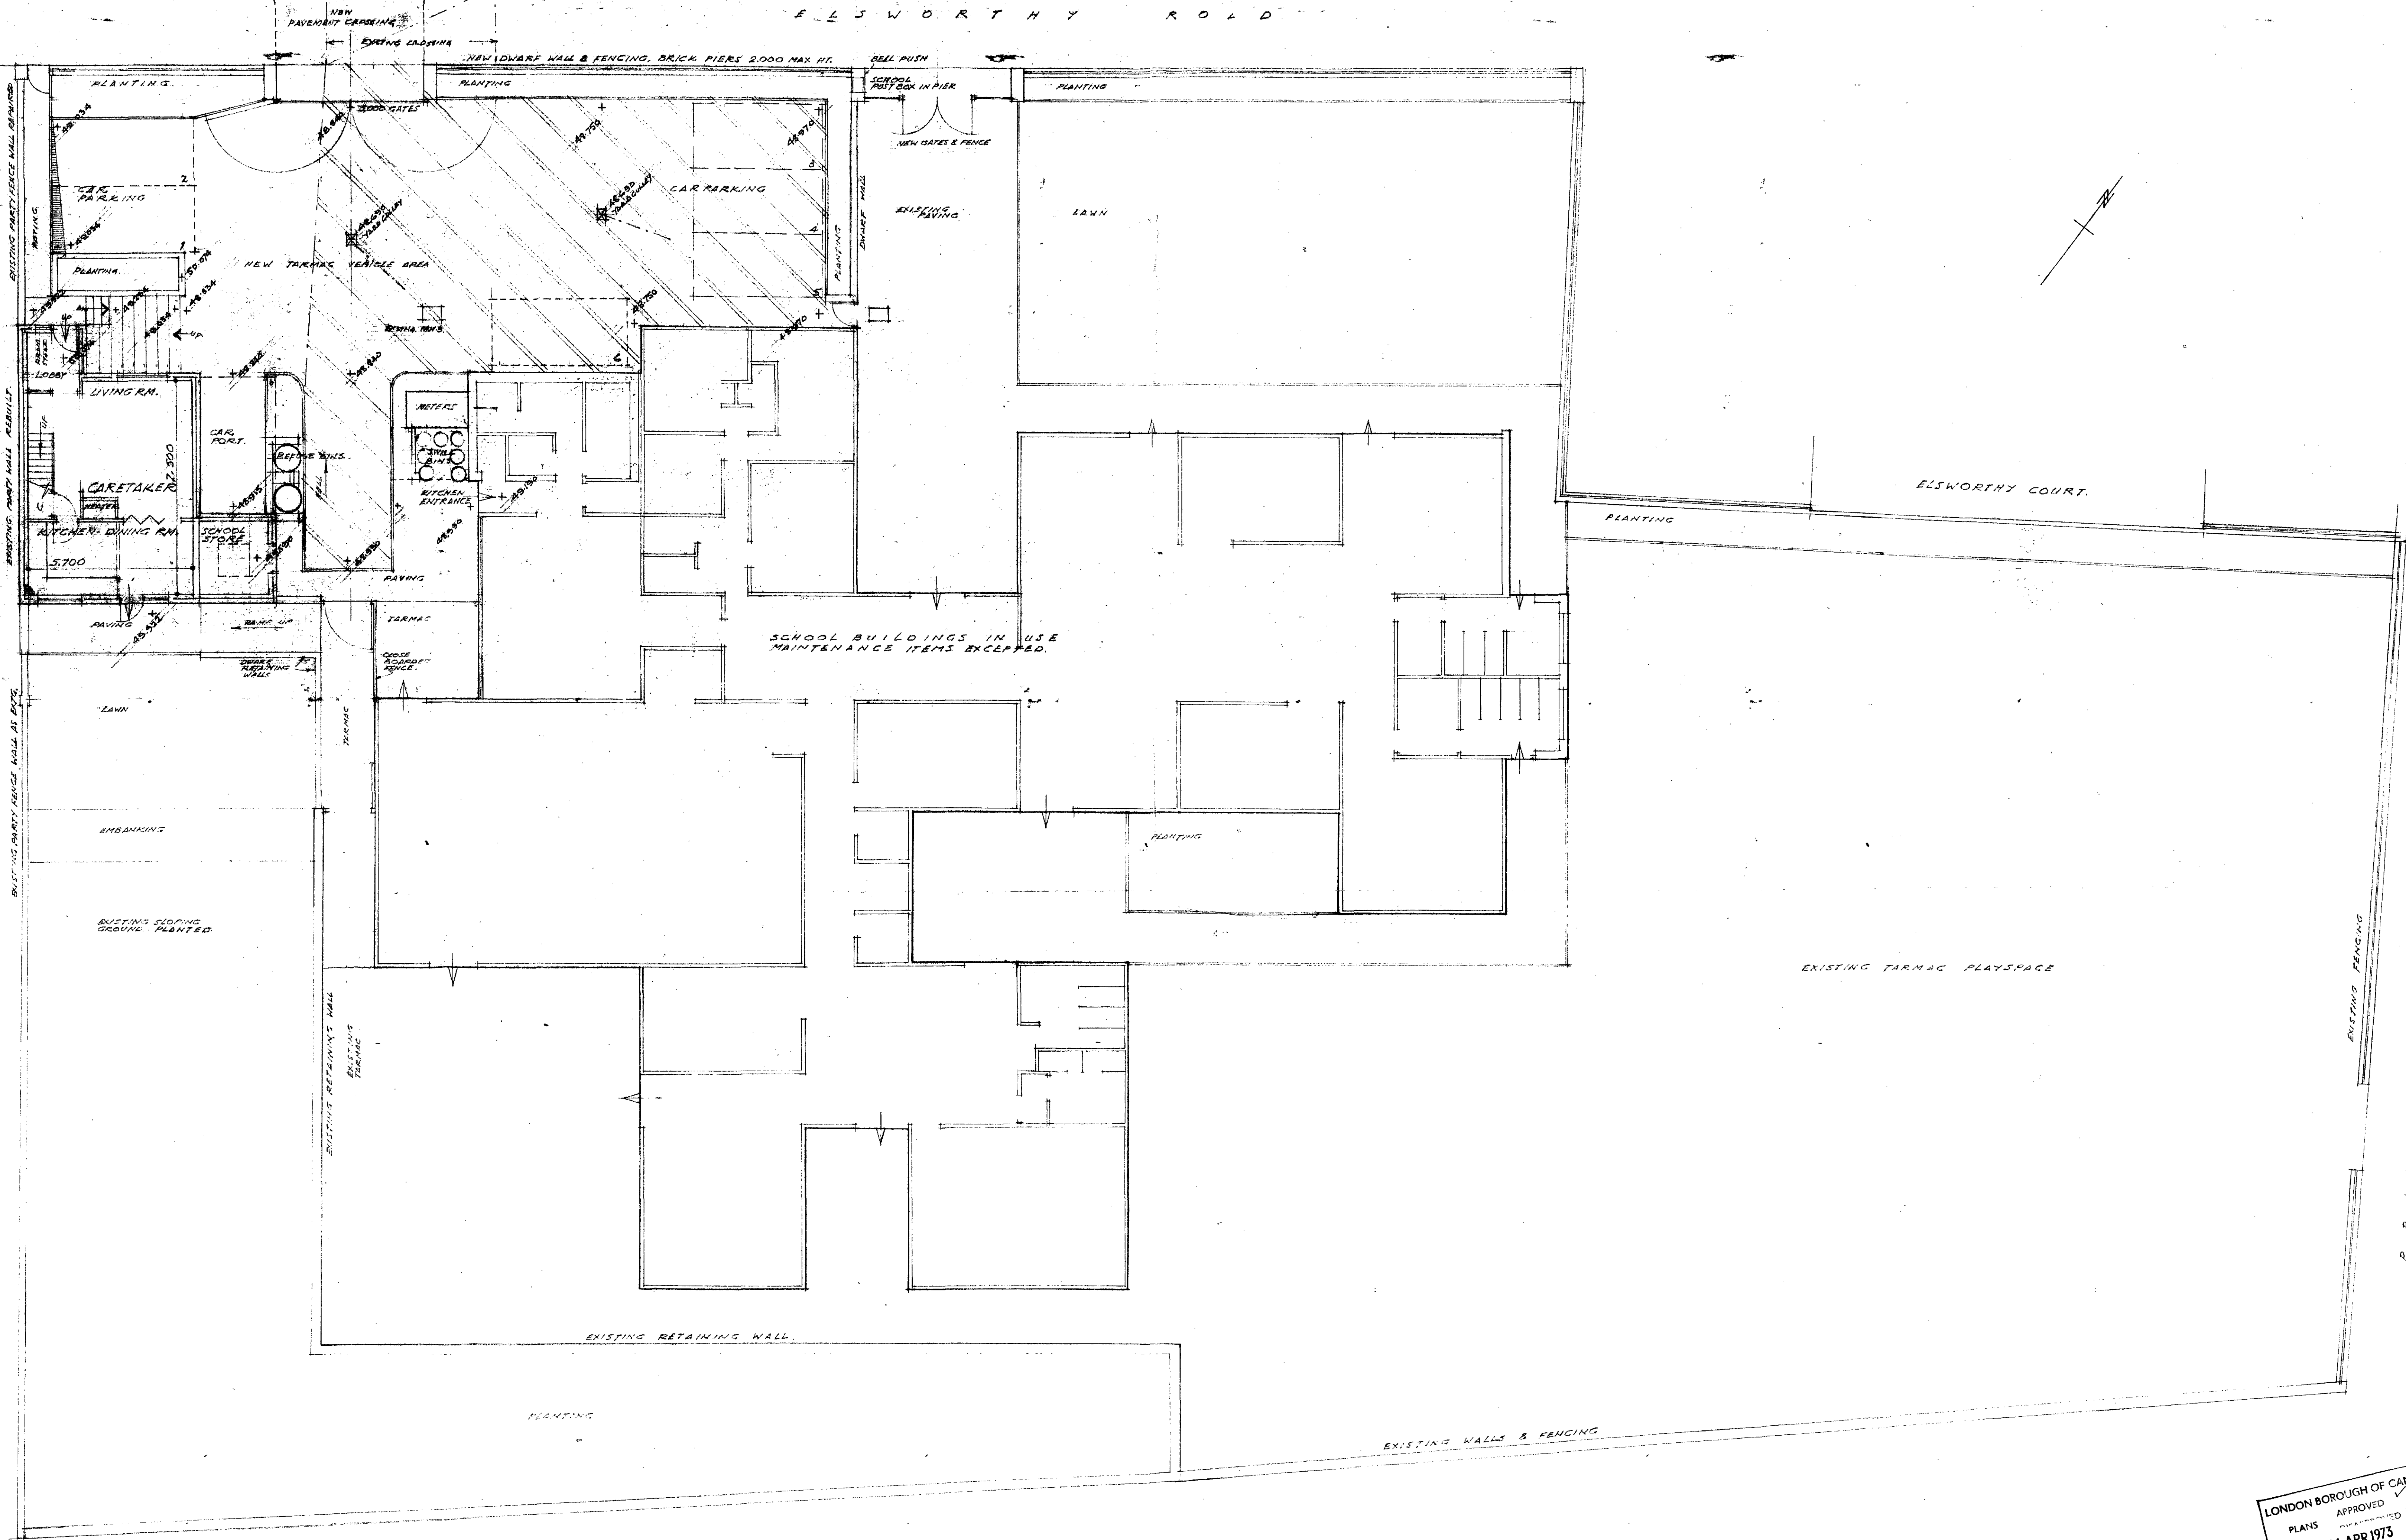


SHADED AREA TO PROVIDE
TEMPORARY ACCESS TO KITCHENS

A. Attention Caretakers Living Room 12.0 x 11.0
B. Levels added.

LONDON BOROUGH OF CAMDEN
APPROVED
PLANS
11 APR 1973
ON BEHALF OF THE COUNCIL

ST. PAULS (C.E.) SCHOOL (PRIMARY)
ELSWORTHY ROAD N.W.3.
Scale : 1/100
NOV. 72. SCOPE OF WORKS
TO BE DONE EX. ORIGINAL
CONTRACT.
Org. No. : 40.102.8

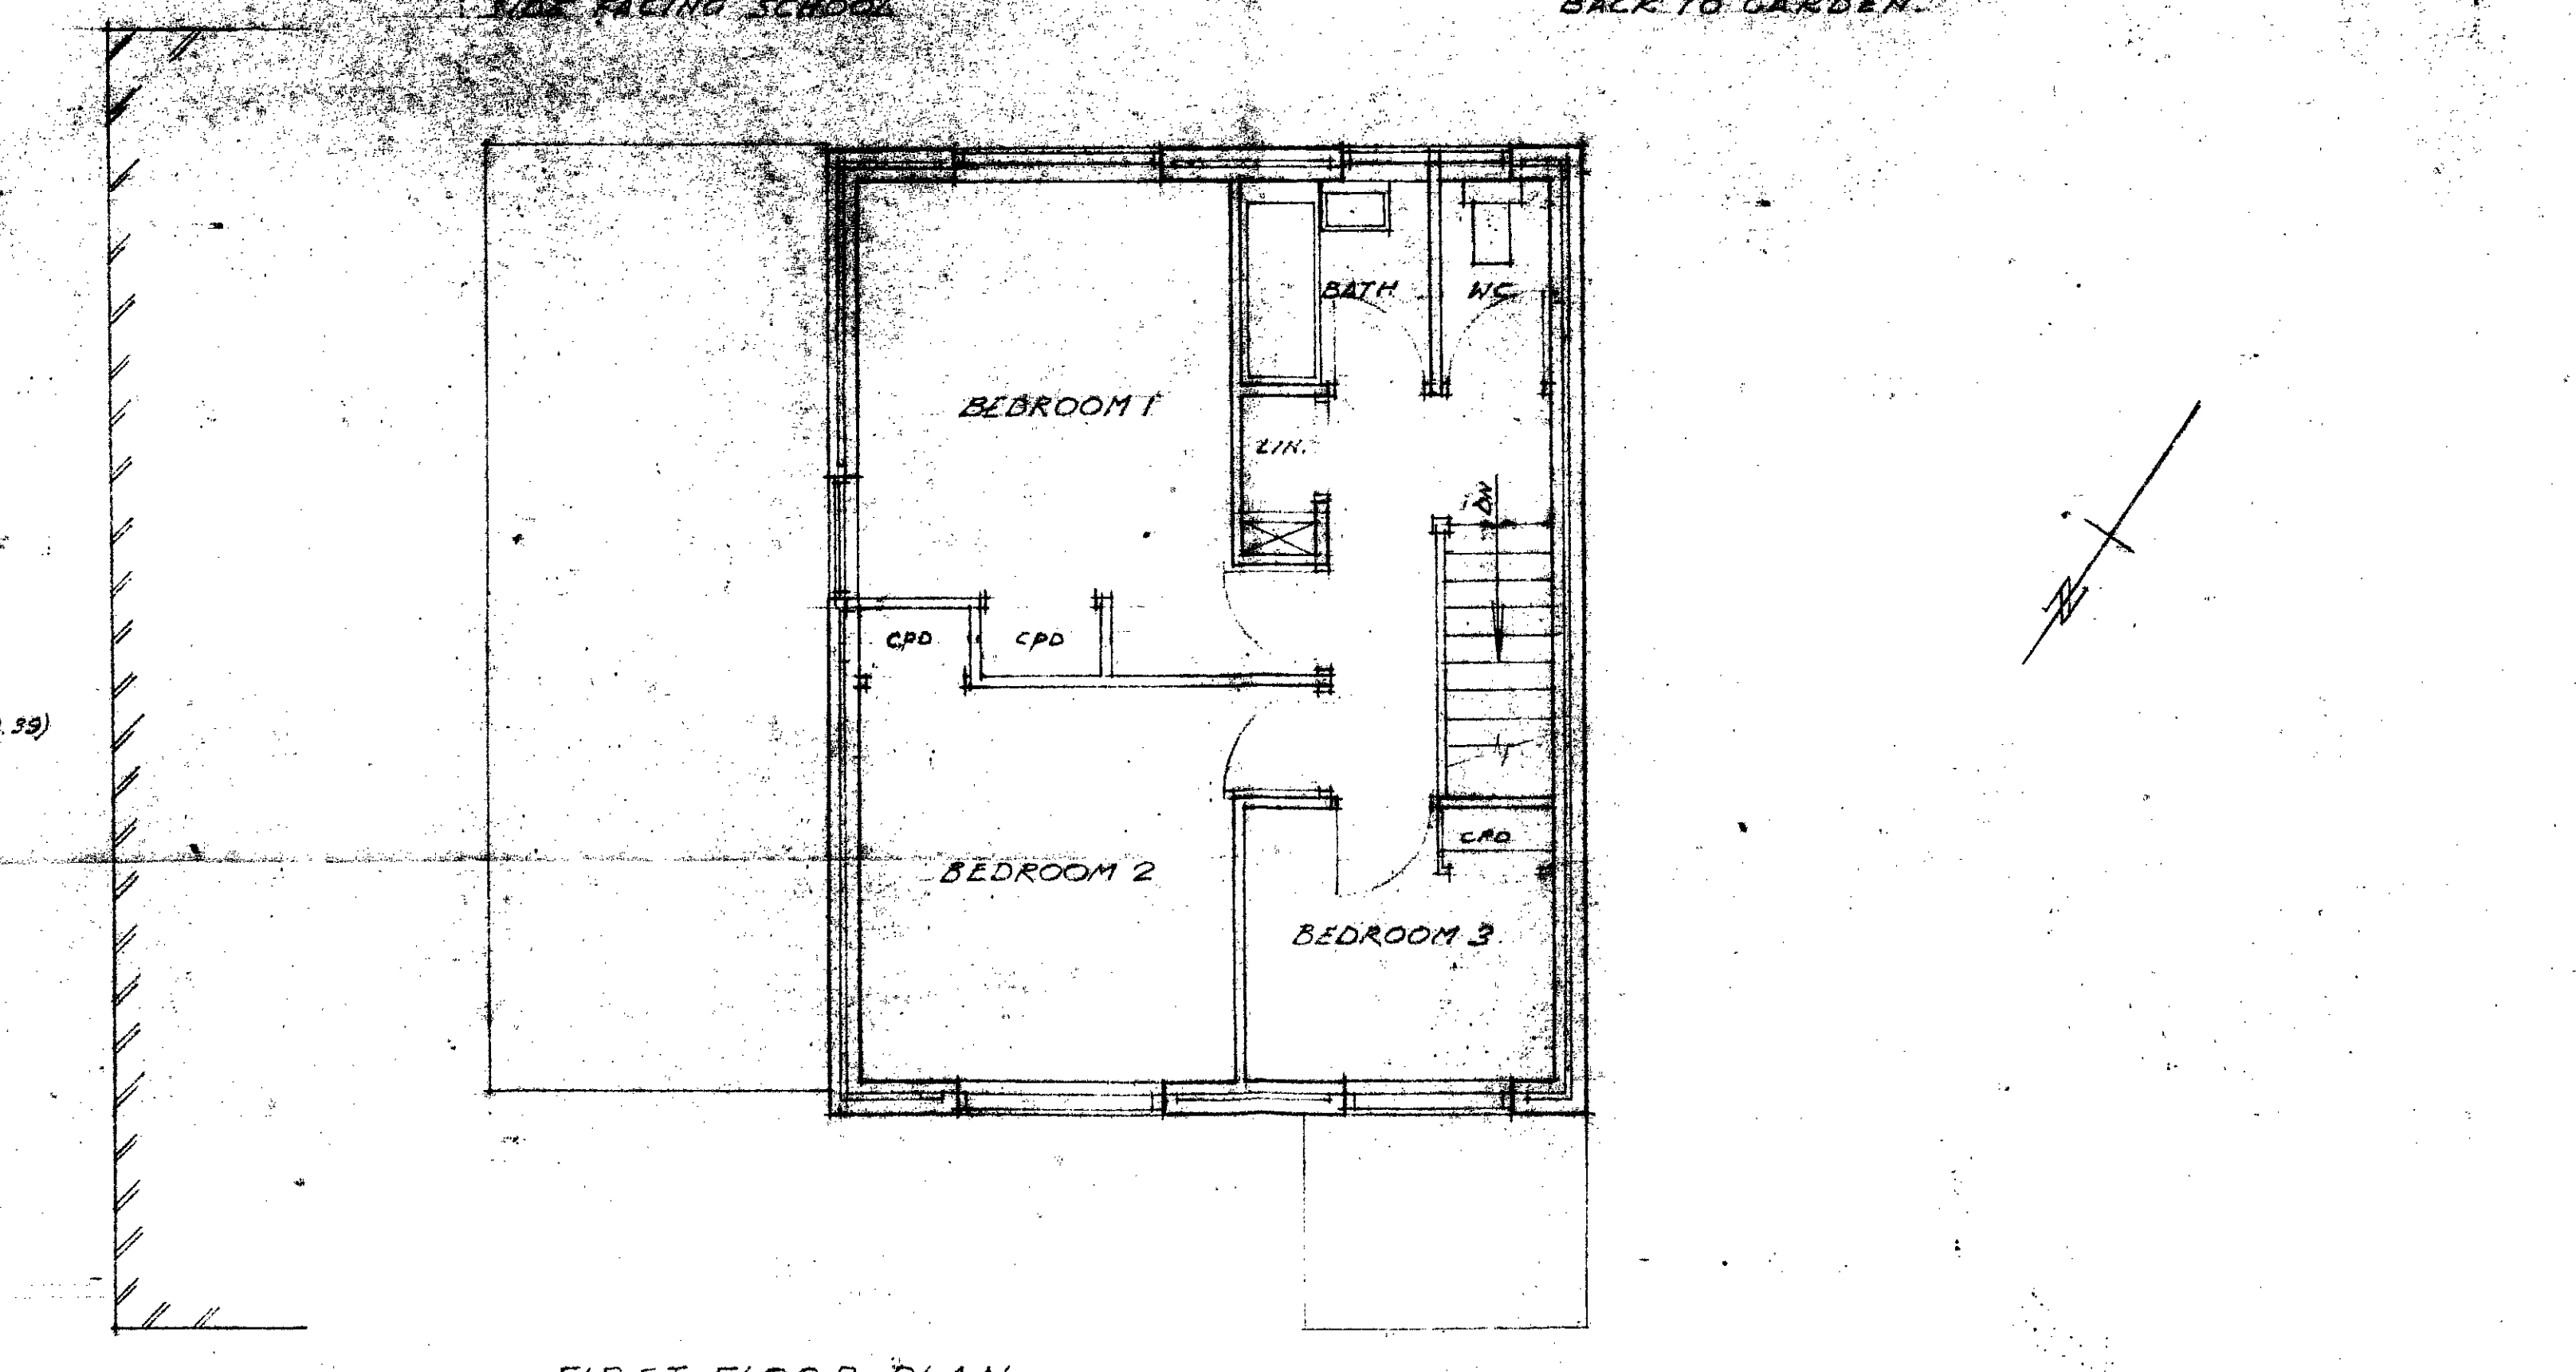

FIRST FLOOR PLAN.

GROUND FLOOR PLAN

ELSWORTHY ROAD.



GATE PILLARS & FENCING 2,000 HIGH
See drawing No 40:104.

CTP/ 119 / 12 / A / 1559-91

A. Capboards in Beds #2 - Refuse containers, Car taking 73.

ST. PAULS (C.E.) SCHOOL (PRIMARY)
ELSWORTHY ROAD N.W.3.

Scale : 1/50 1/100	ALTERNATIVE PLANS SCHOOLKEEPER'S HOUSE:
Dwg. No. : 40.103A	

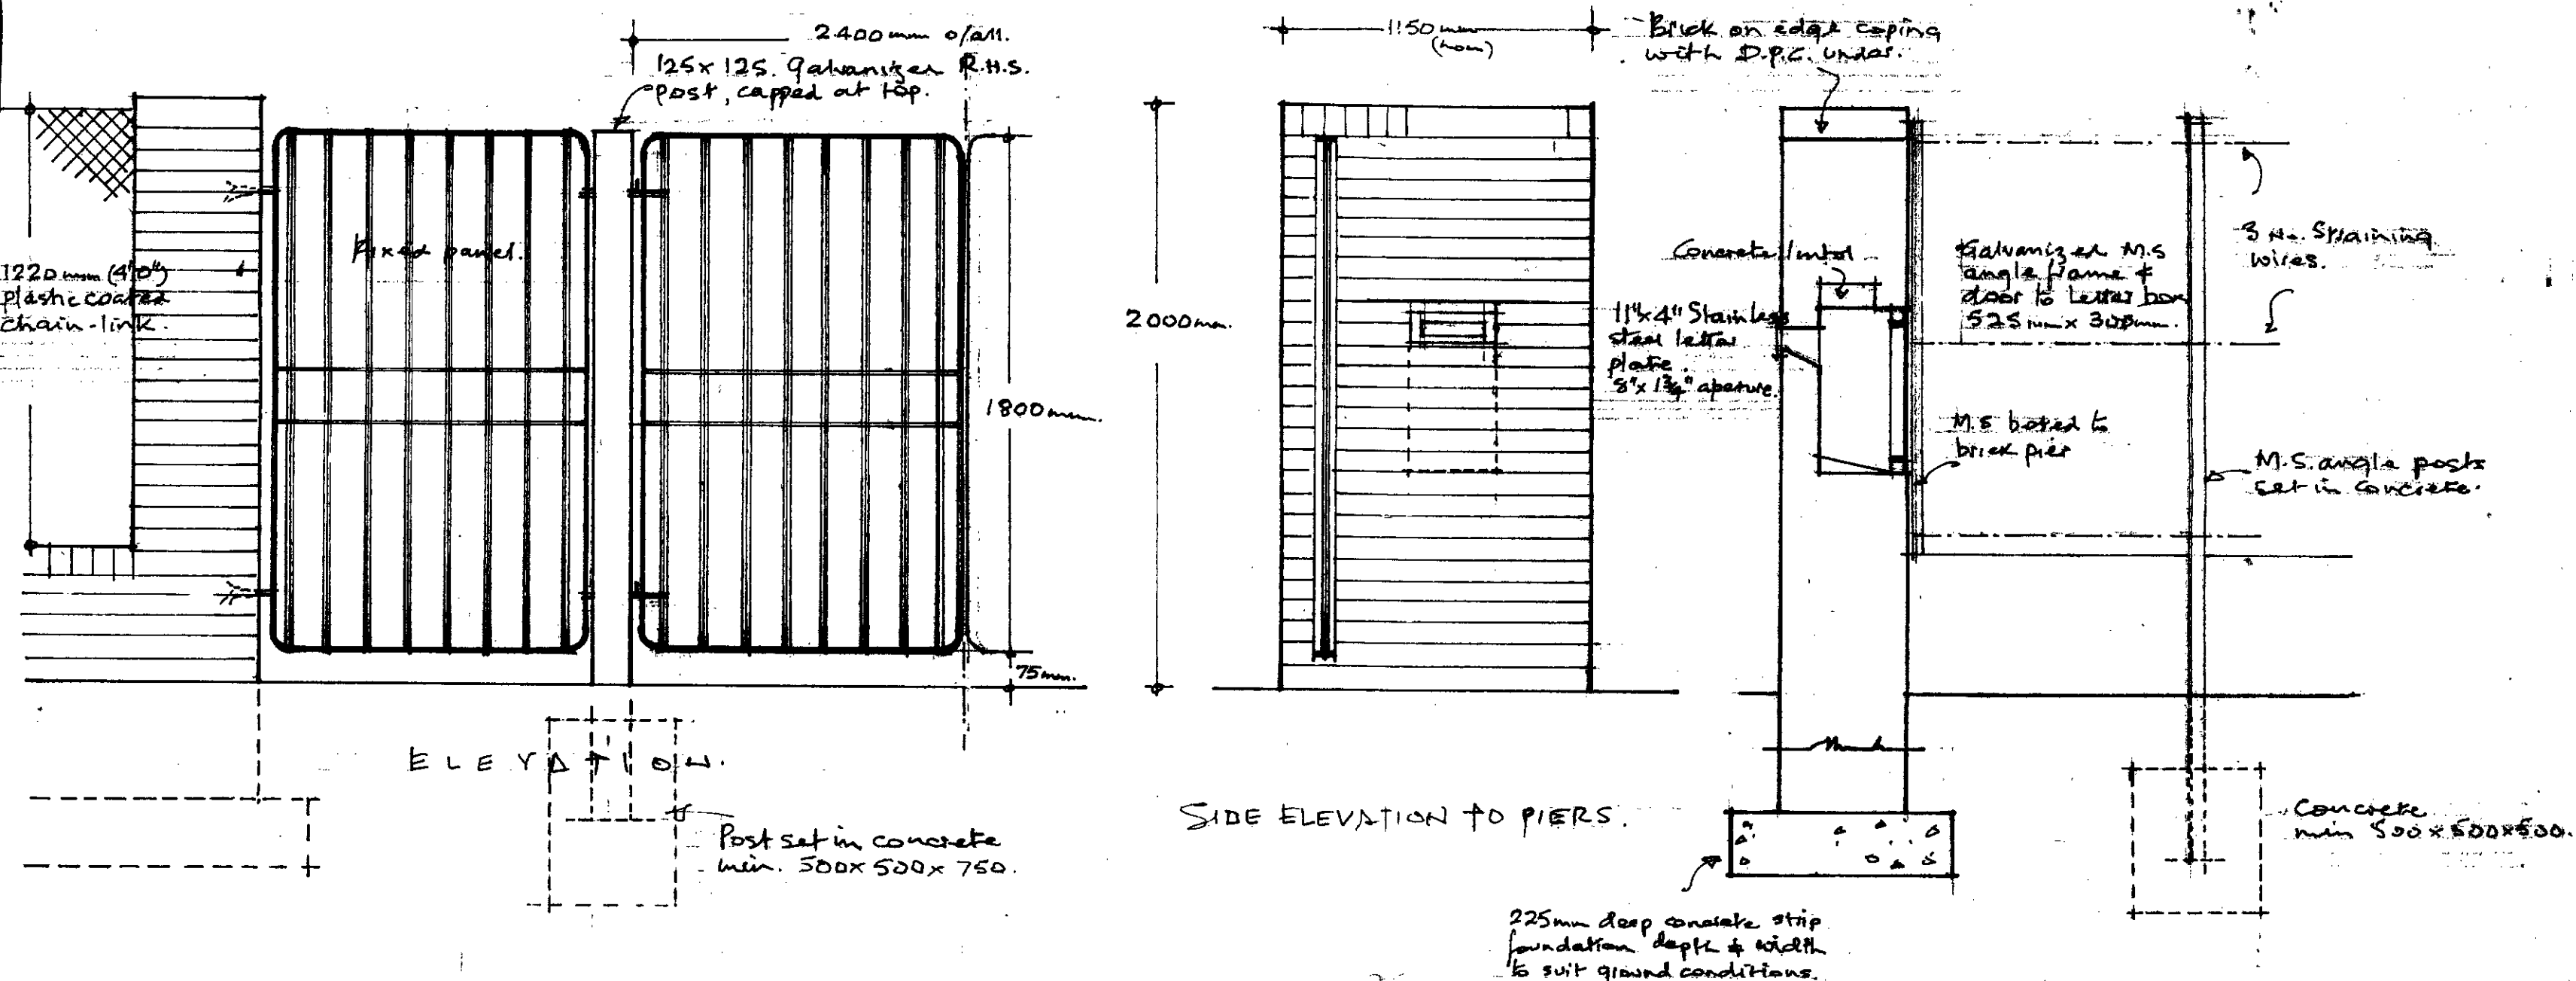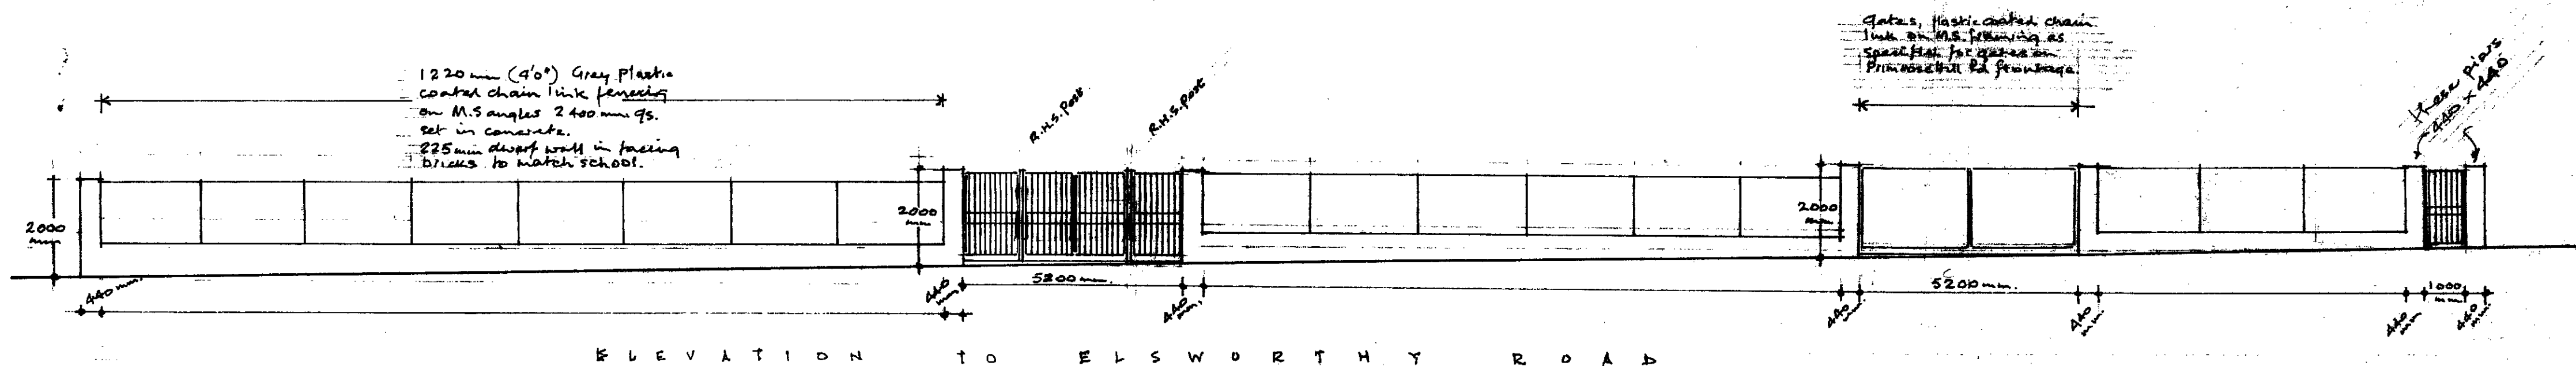

GATES.
to be constructed of M.S. galvanized after manufacture, all joints welded.
50 x 18 mm M.S. flats
18 mm sq. rails at 114 mm qs.
Hinge pins welded to posts.
Include for bolt & socket in concrete to each leaf.
Mortice lock & furniture to each gate & automatic gate stops set in concrete paving.

FIXED PANELS.
Detail repeats with lugs built into brick piers.

SERVICE GATES.
to suit opening 5200 wide. Chain link on M.S. framing. Bolt & automatic gate stops to each leaf, Hasp, staple & padlock.

NOTE: THIS DRAWING IS TO BE READ IN CONJUNCTION WITH DRAW. NO. 40:102B.

ST PAULS (C.E.) SCHOOL (PRIMARY)
- ELSWORTHY ROAD N.W.3.
Scale: 1:20 1:100
Dwg No.: 40:104
GATES & FENCING
ELSWORTHY RD FRONTAGE