




BASEMENT

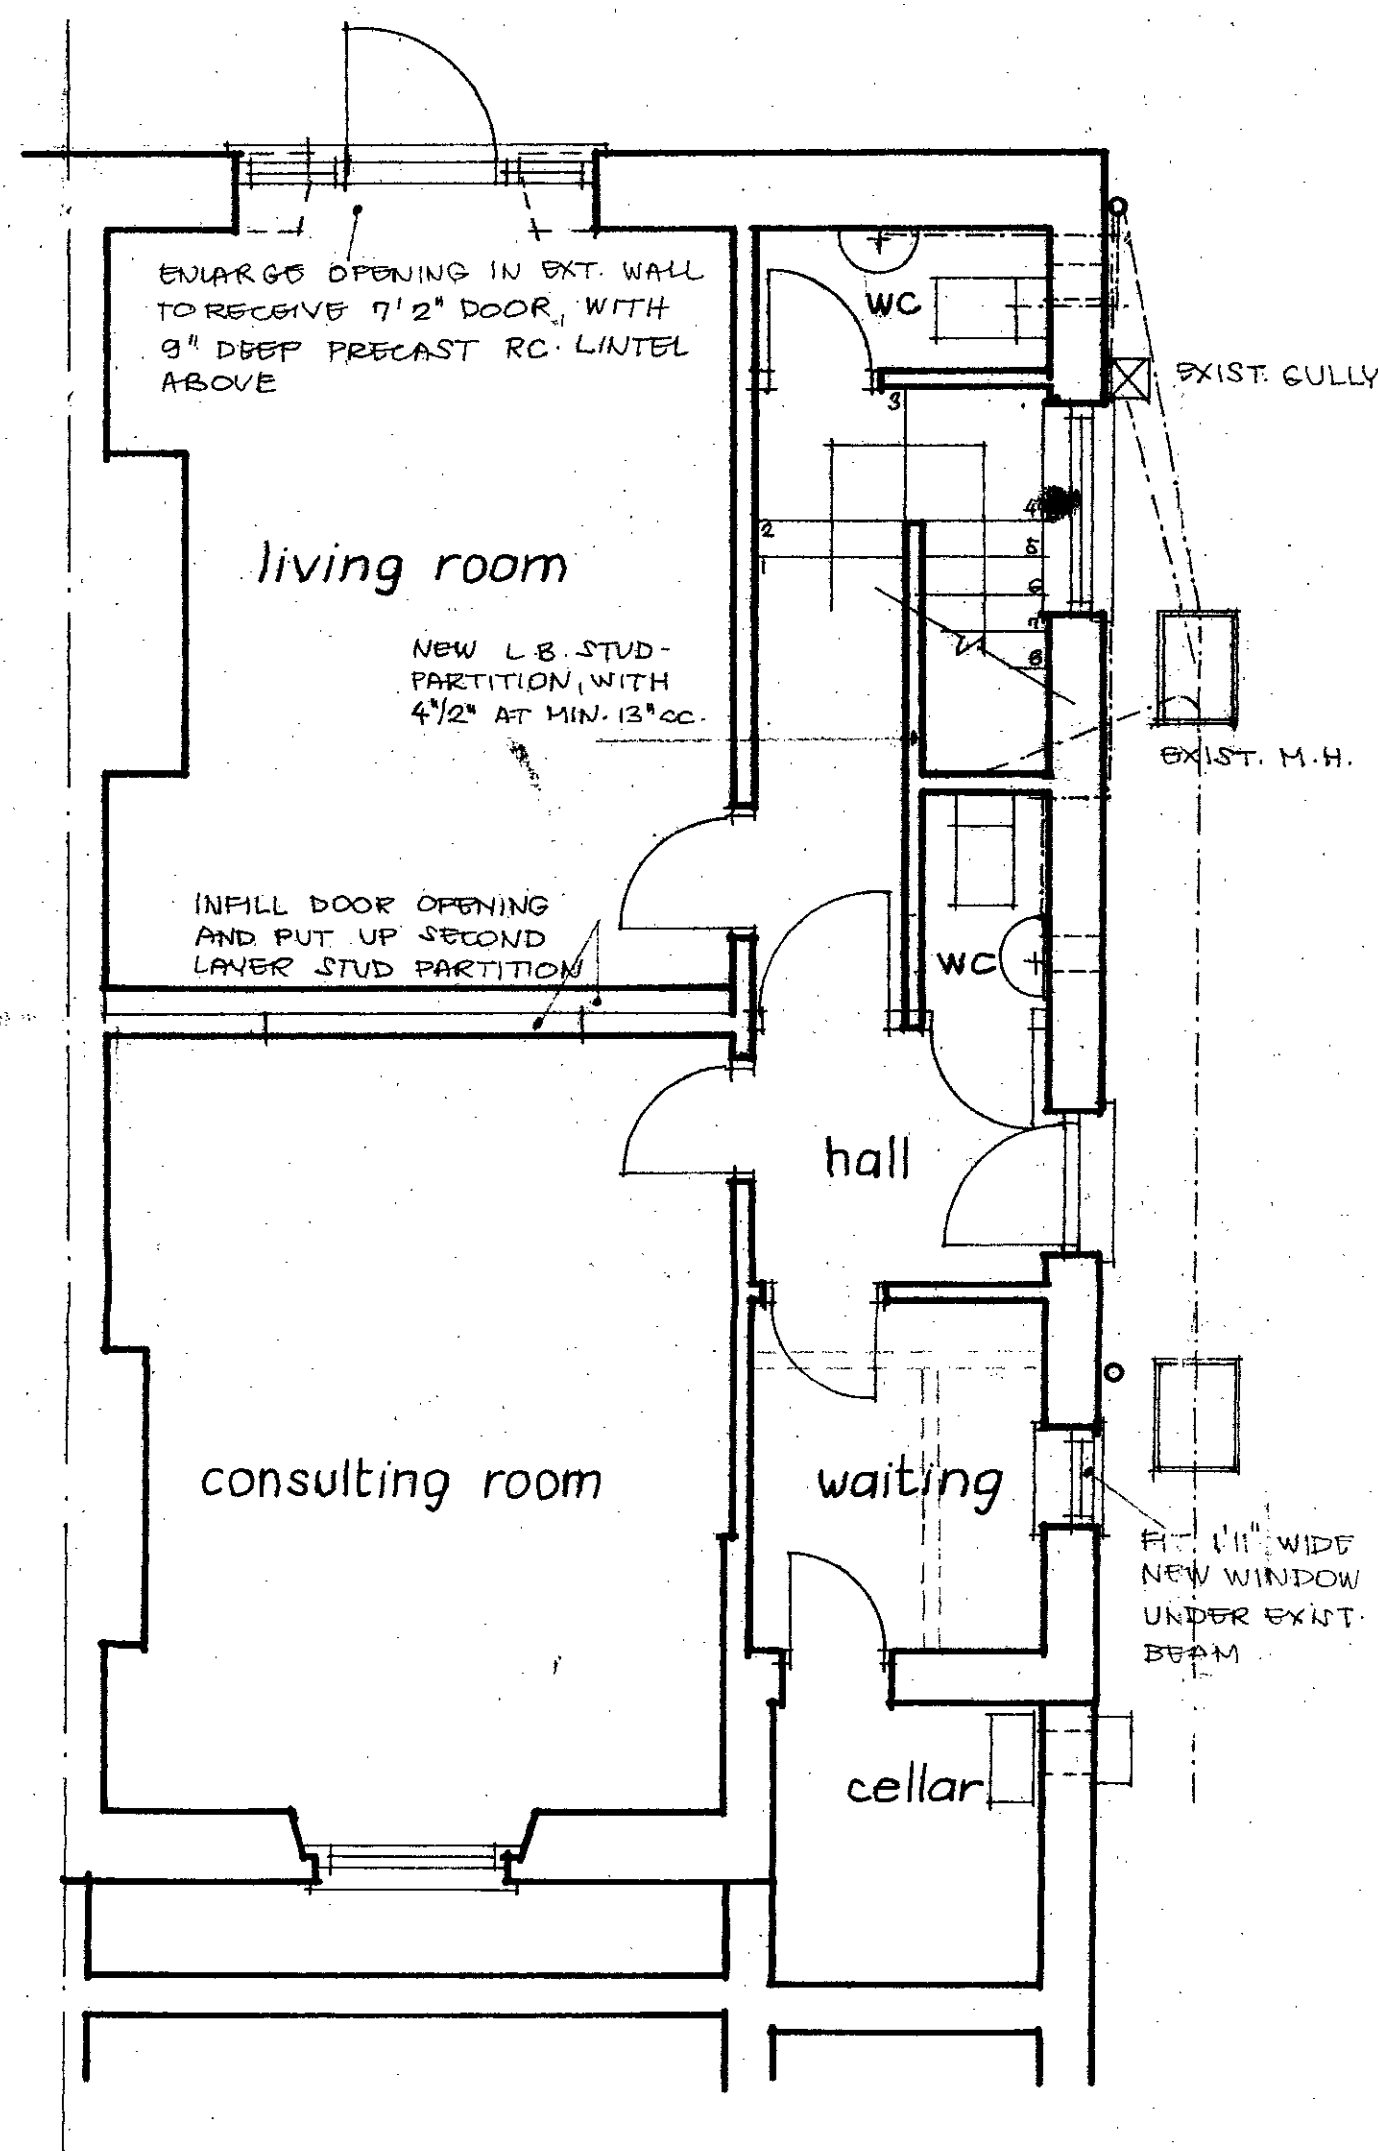

REAR ELEVATION

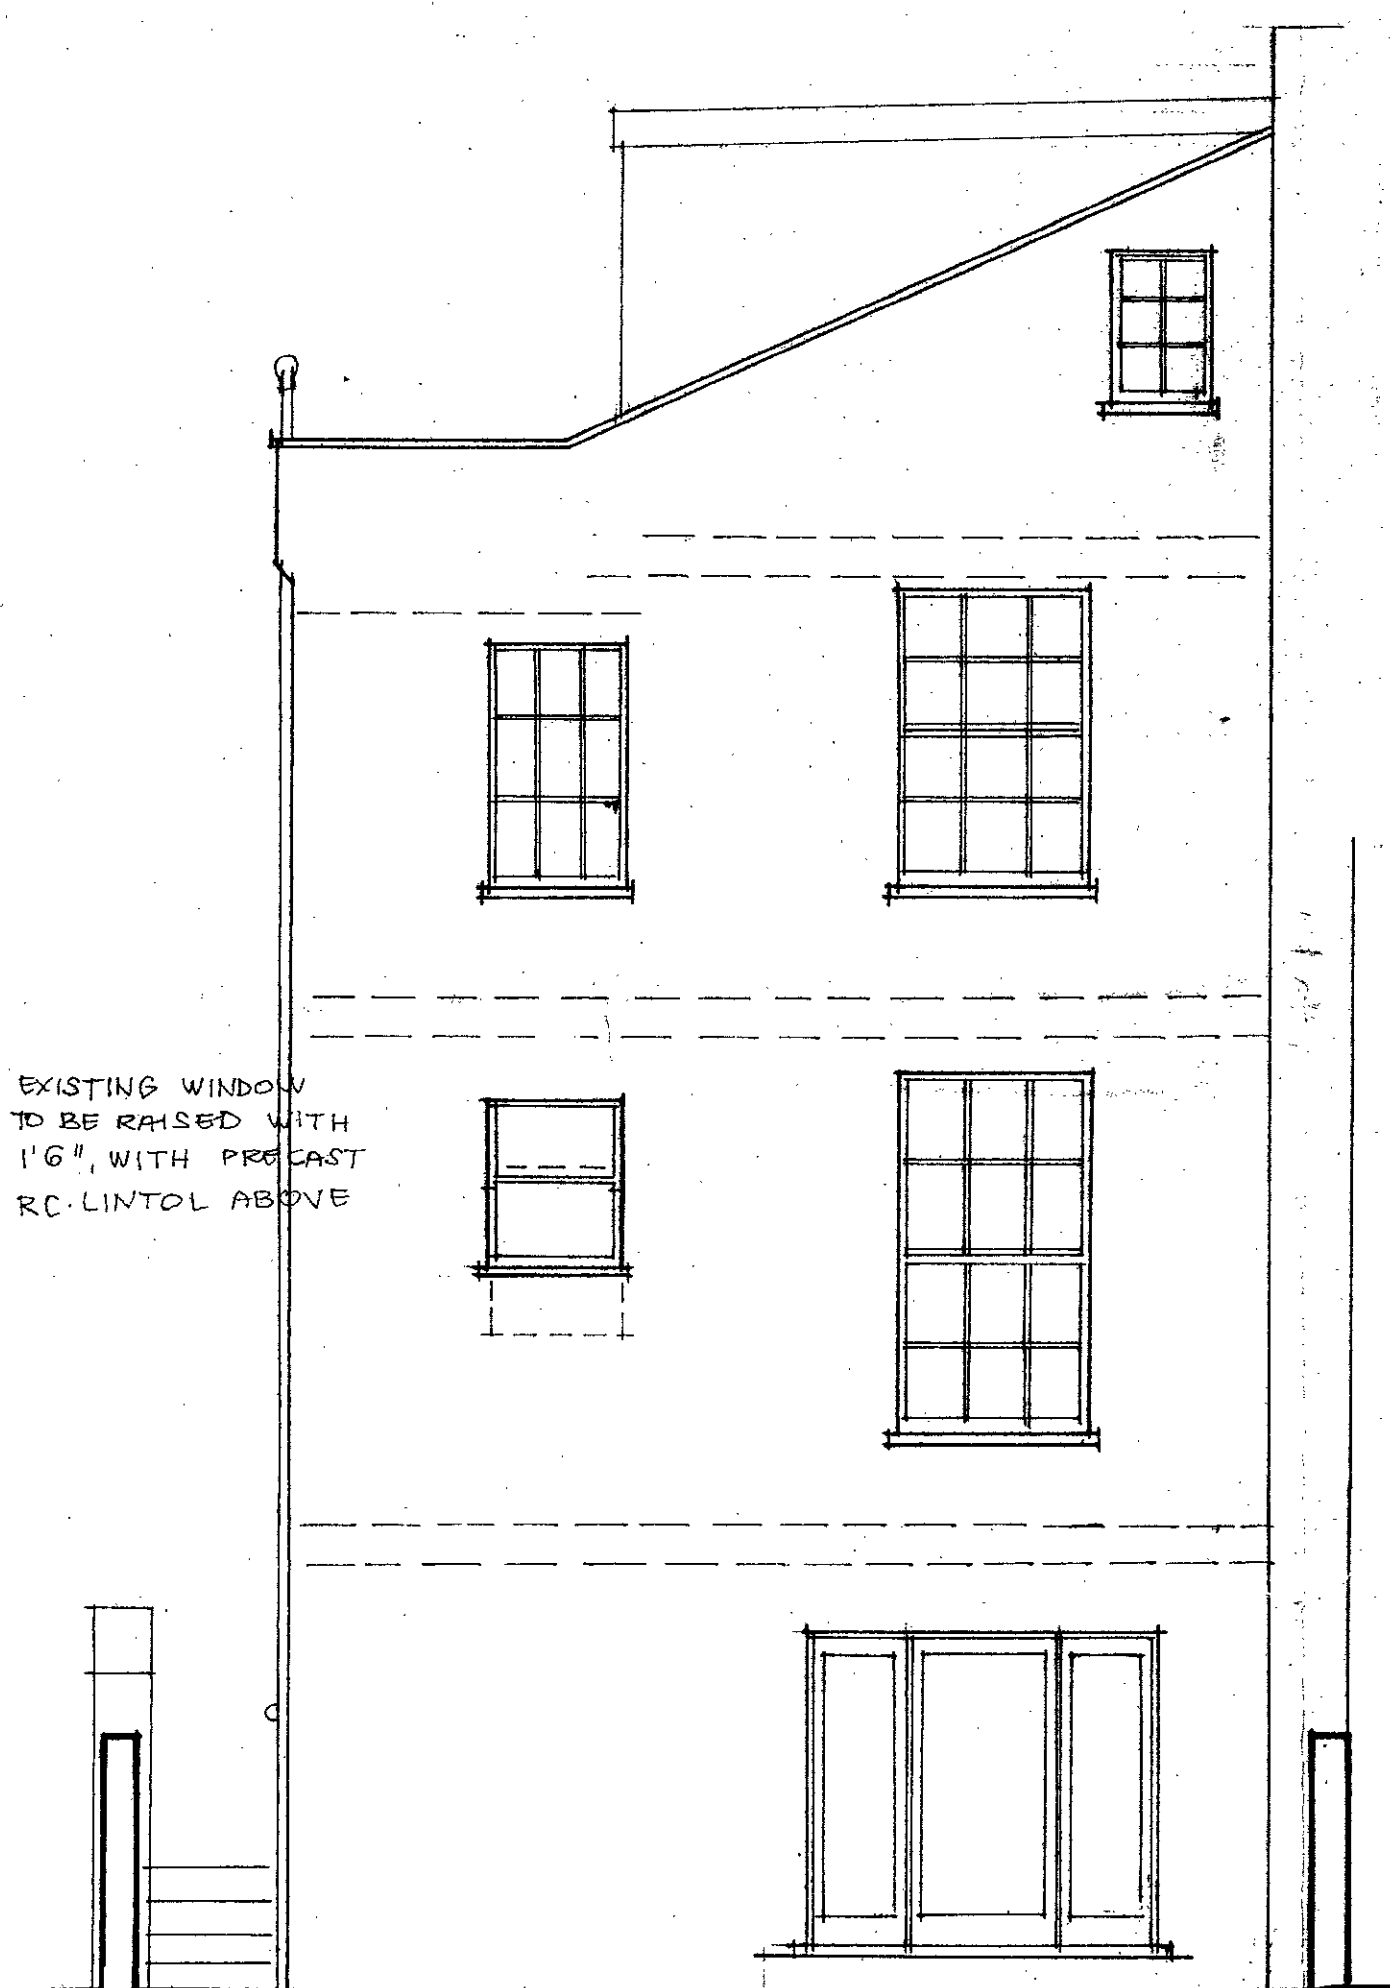

SECTION A-A

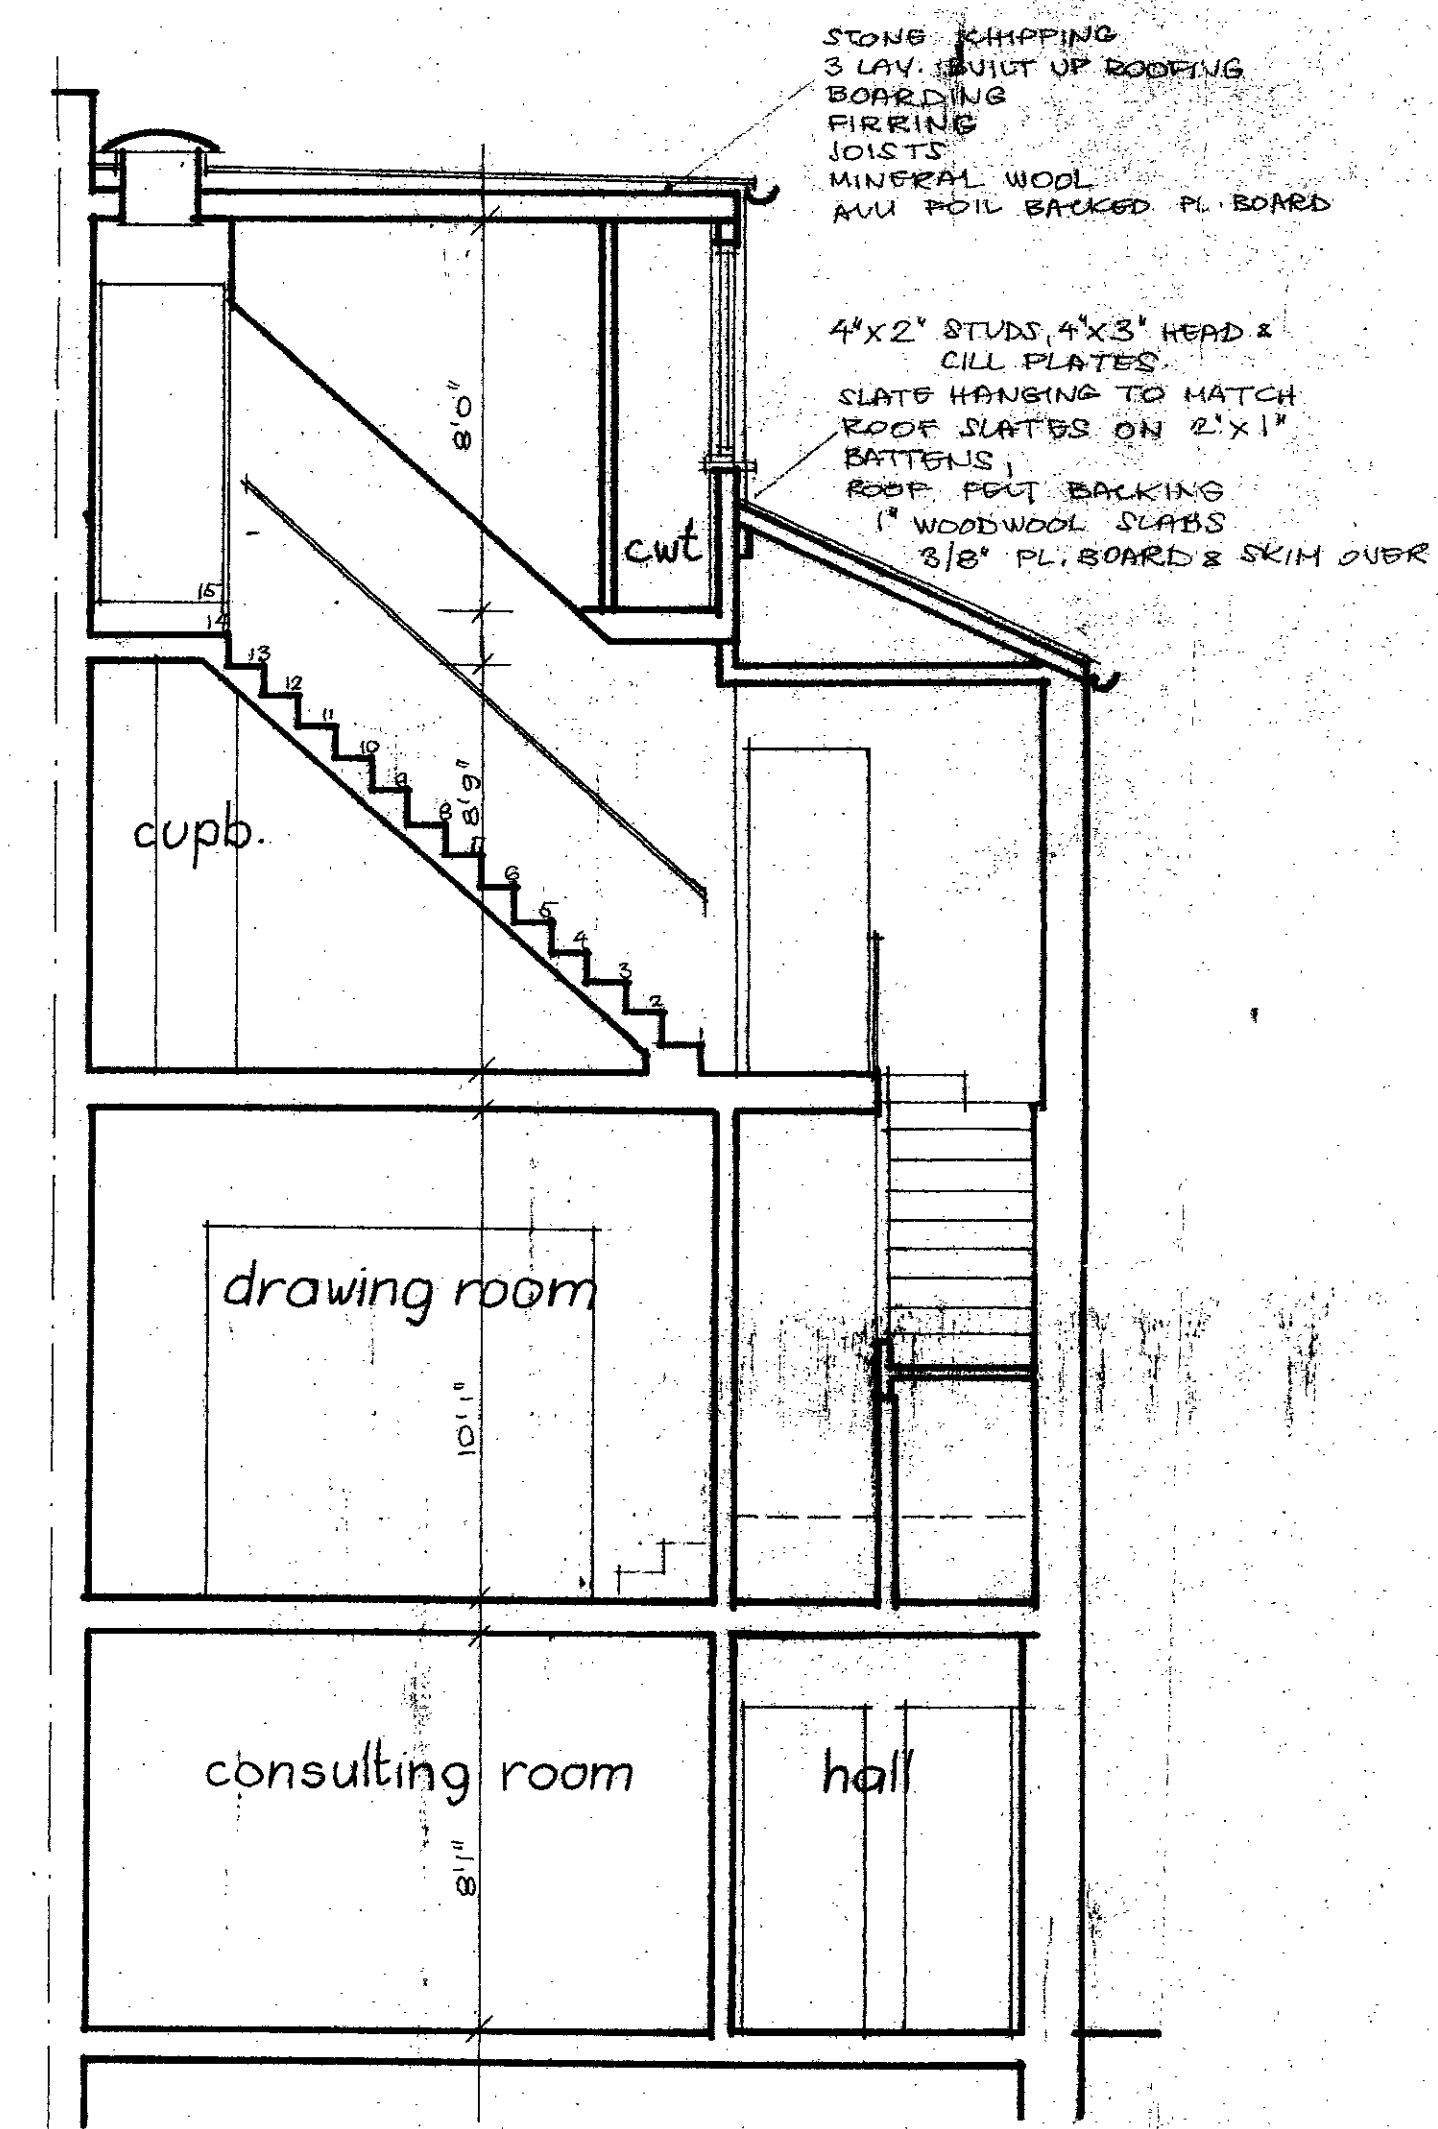

REVISIONS.

1. JULY 1979.

- RAISED FLAT ROOF OVER PART OF SECOND FLOOR.
- KITCHEN WINDOW RAISED.
- LARGER FRENCH WINDOW FOR LIVING ROOM
- STAIRS TO SECOND FLOOR

PROJECT
PROPOSED ALTERATIONS
TO IMPROVE INTERNAL
LAYOUT

LOCATION
2 PROVOST ROAD
HAMPSTEAD N.W.3.

DWG. NO.


1":4'0"

2

REDRAWN FOR REVISIONS BY
ADRIENNE HANDLER
ARCHITECT RIBA
23 CHOLMELEY PARK
LONDON N.6. 01-3403568

CTP/49/7/3/222(e1) HB

SECTION B-B

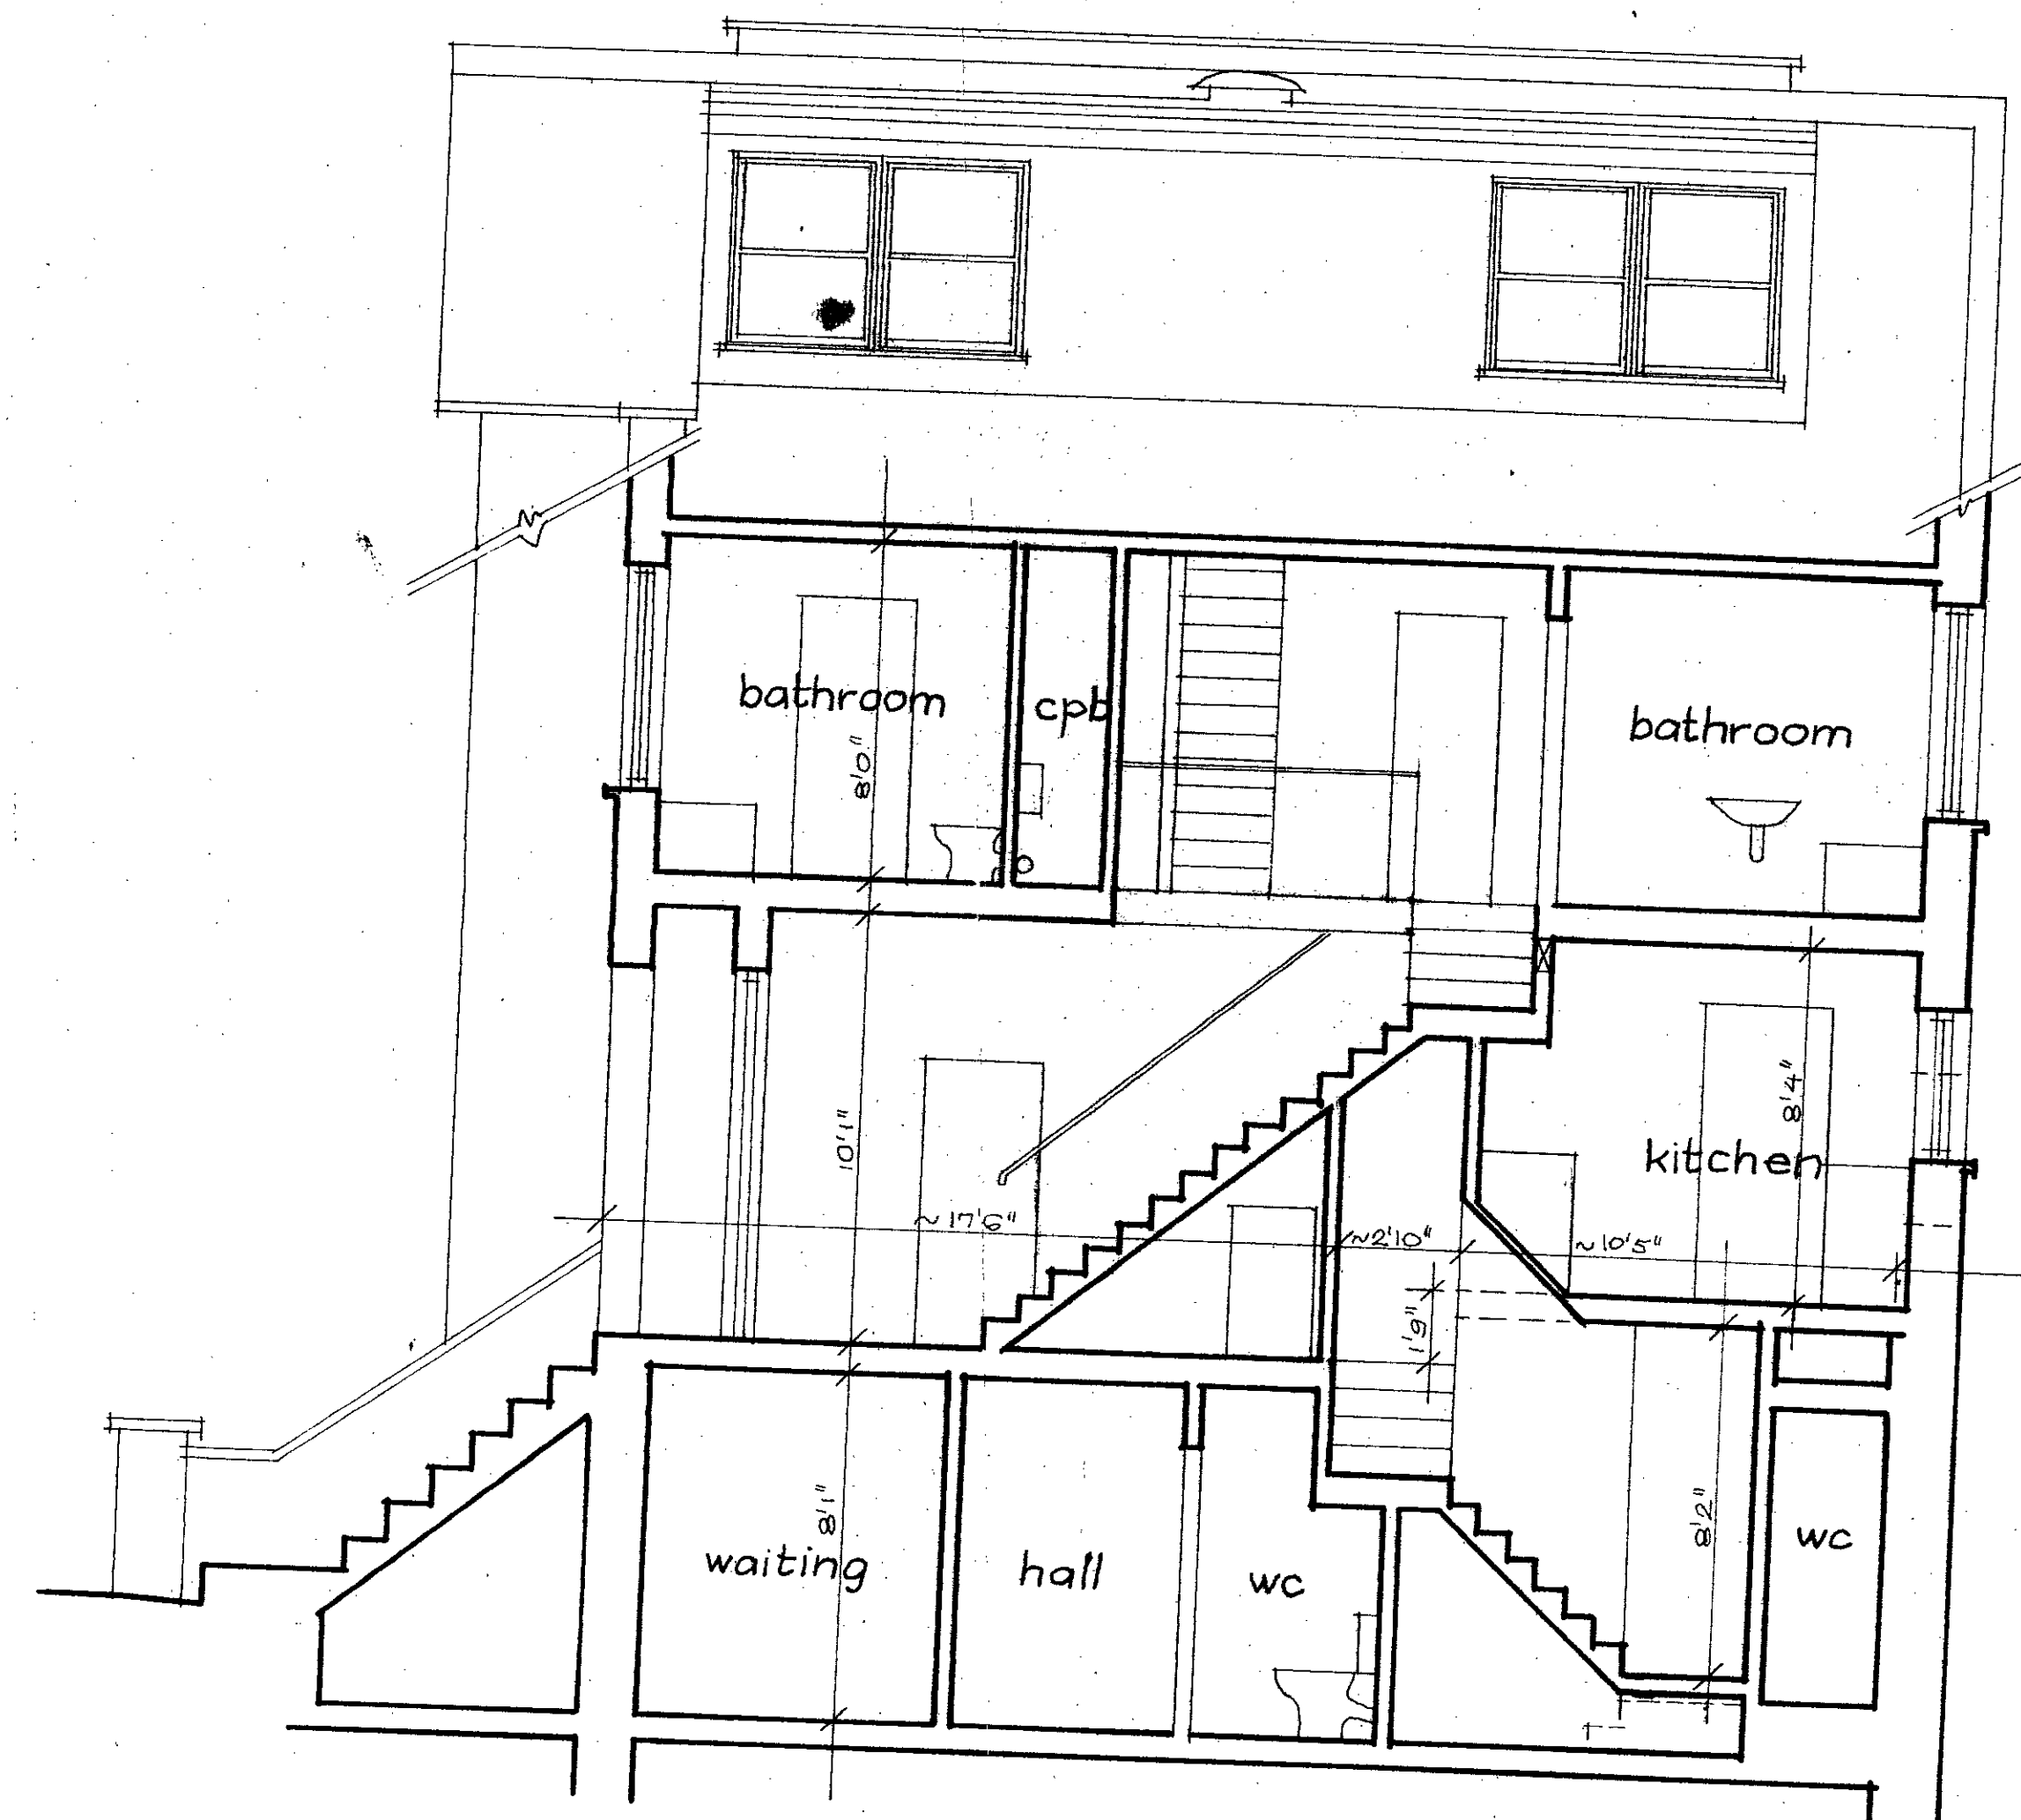

FRONT ELEVATION



REVISIONS:

1. JULY 1979.

NEW RAISED FLAT ROOF
OVER PART OF SECOND
FLOOR. TWO PAIRS OF
TIMBER JASH WINDOWS
IN NEW EXTERNAL WALL.

PROJECT
PROPOSED ALTERATIONS
TO IMPROVE INTERNAL
LAYOUT

LOCATION
2 PROVOST ROAD
HAMPSTEAD NW.3.

SCALE:
1" = 4'0"


DWG. NO.

3


REDRAWN FOR REVISIONS BY
ADRIENNE HANDLER
ARCHITECT RIBA
23 CHOLMELEY PARK
LONDON N.6. 01-3403568

CTP/H9/7 /3 /2220(R1) HB


GROUND FLOOR

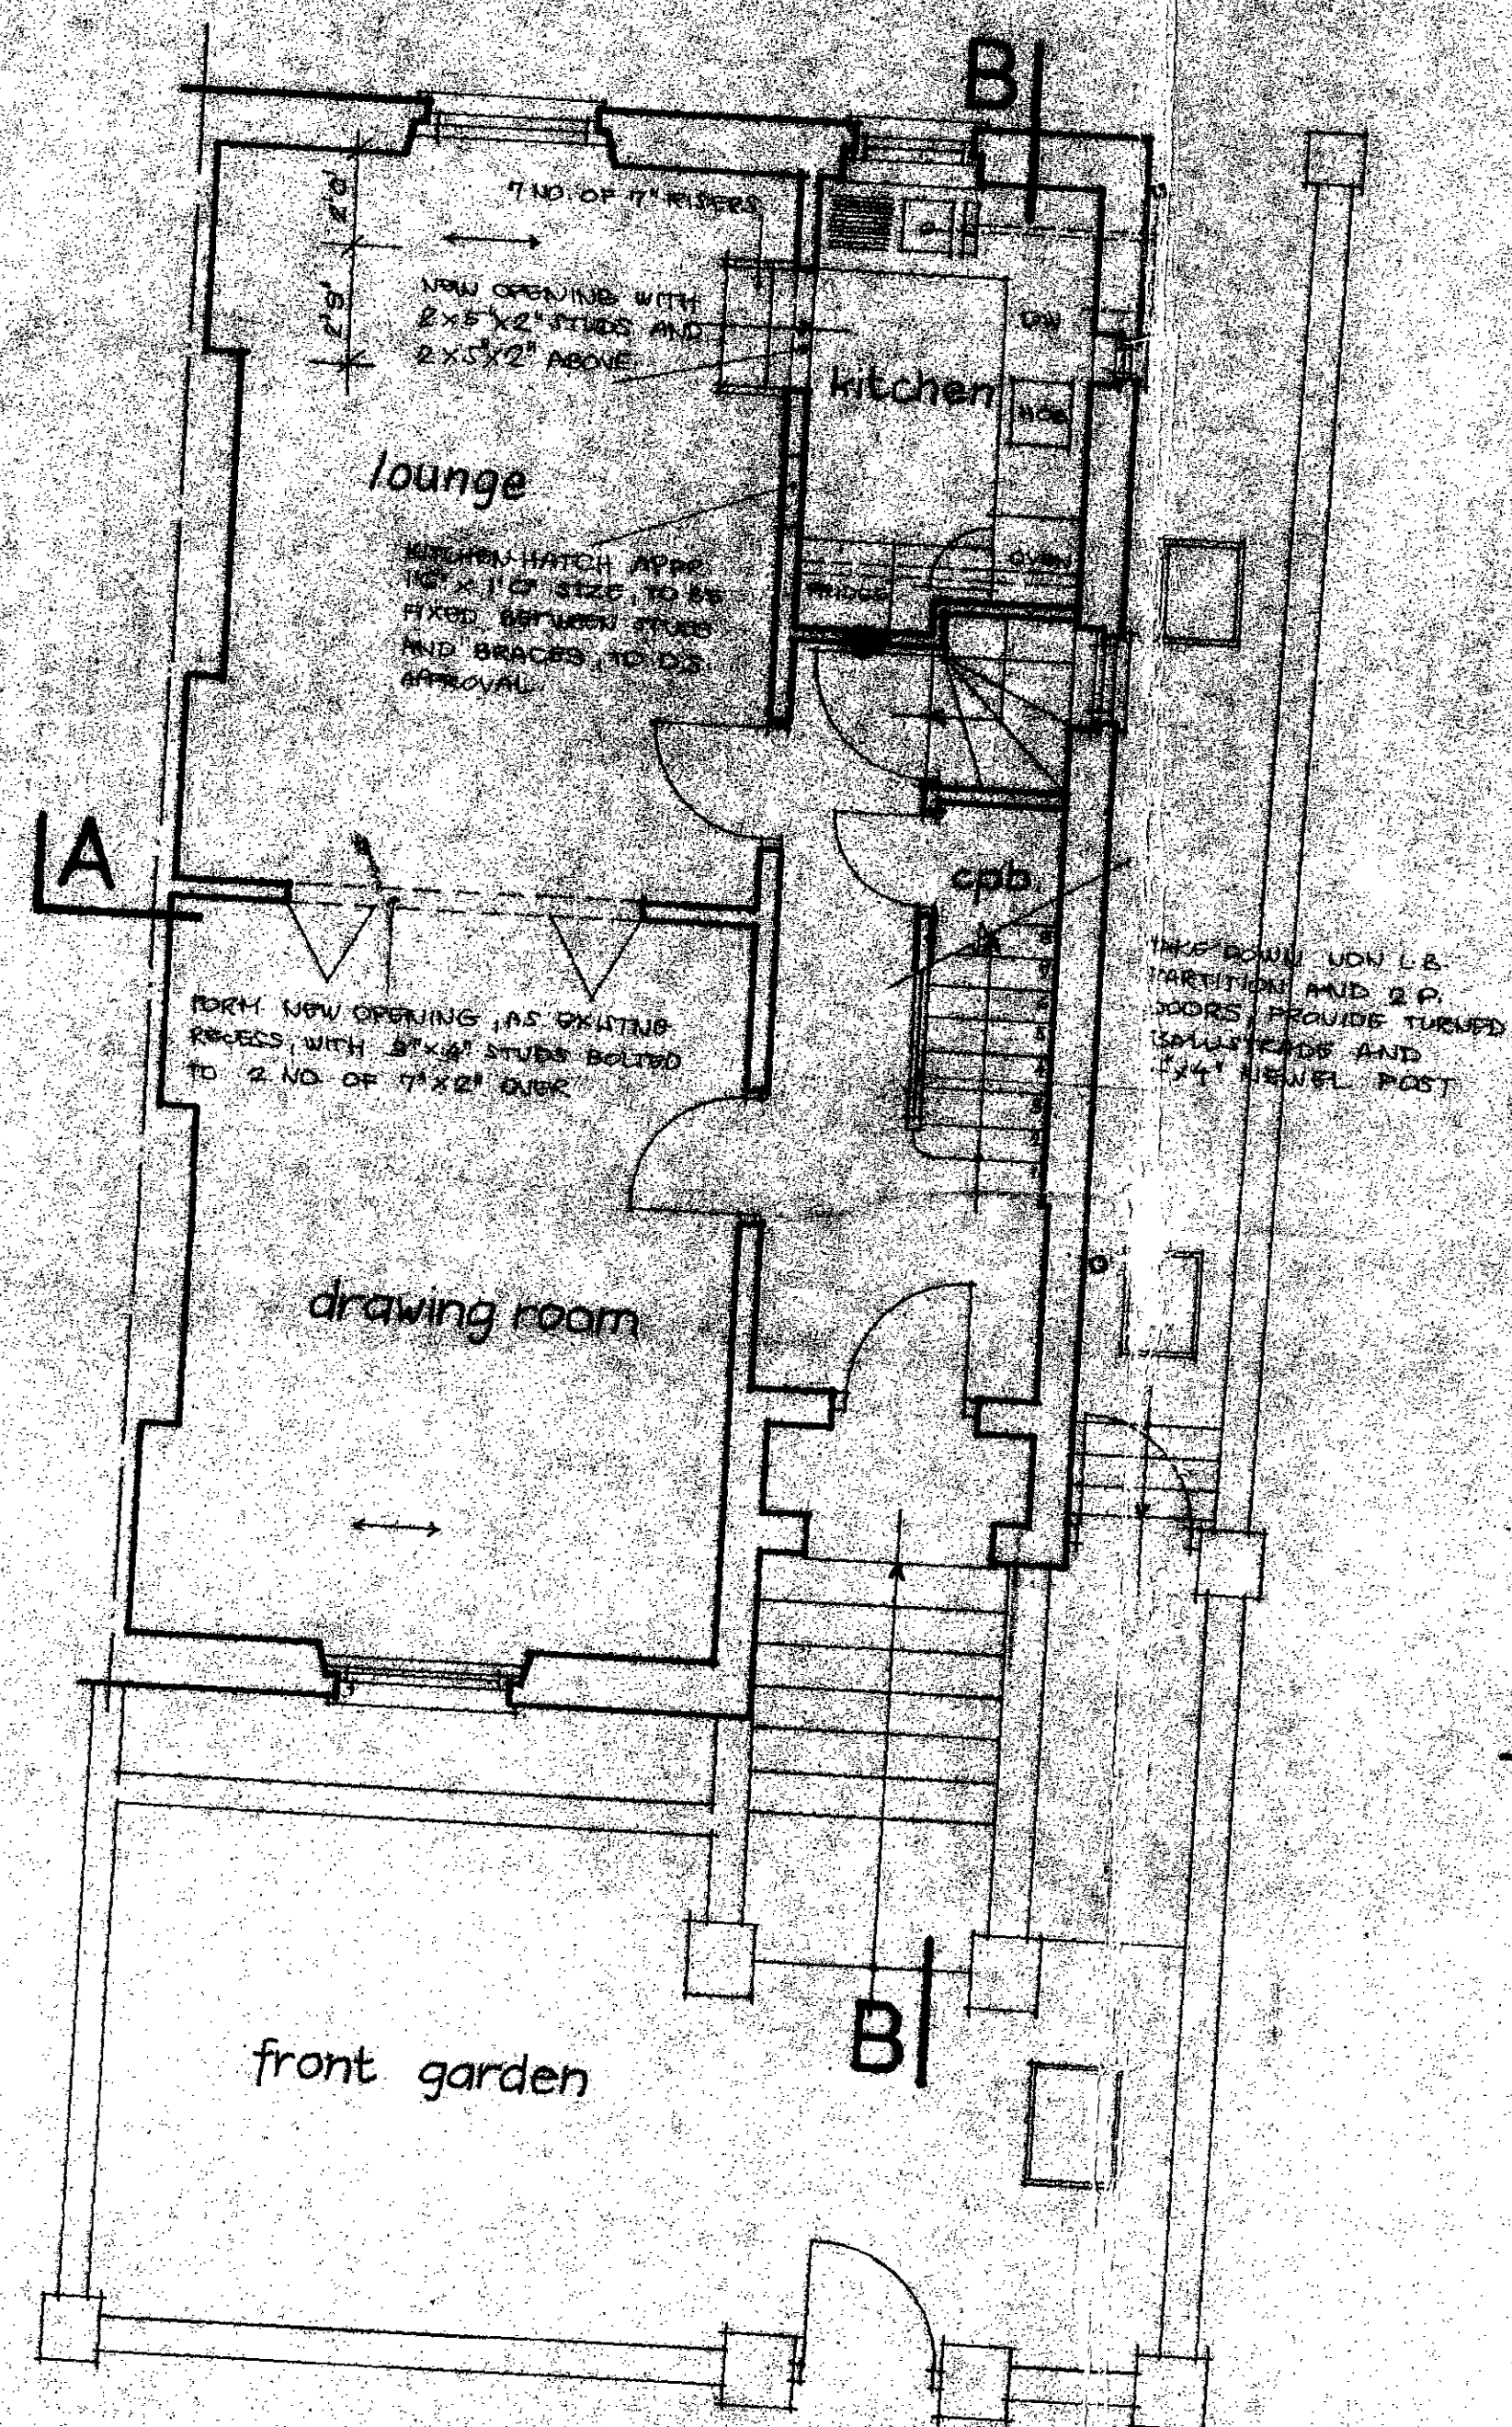

FIRST FLOOR

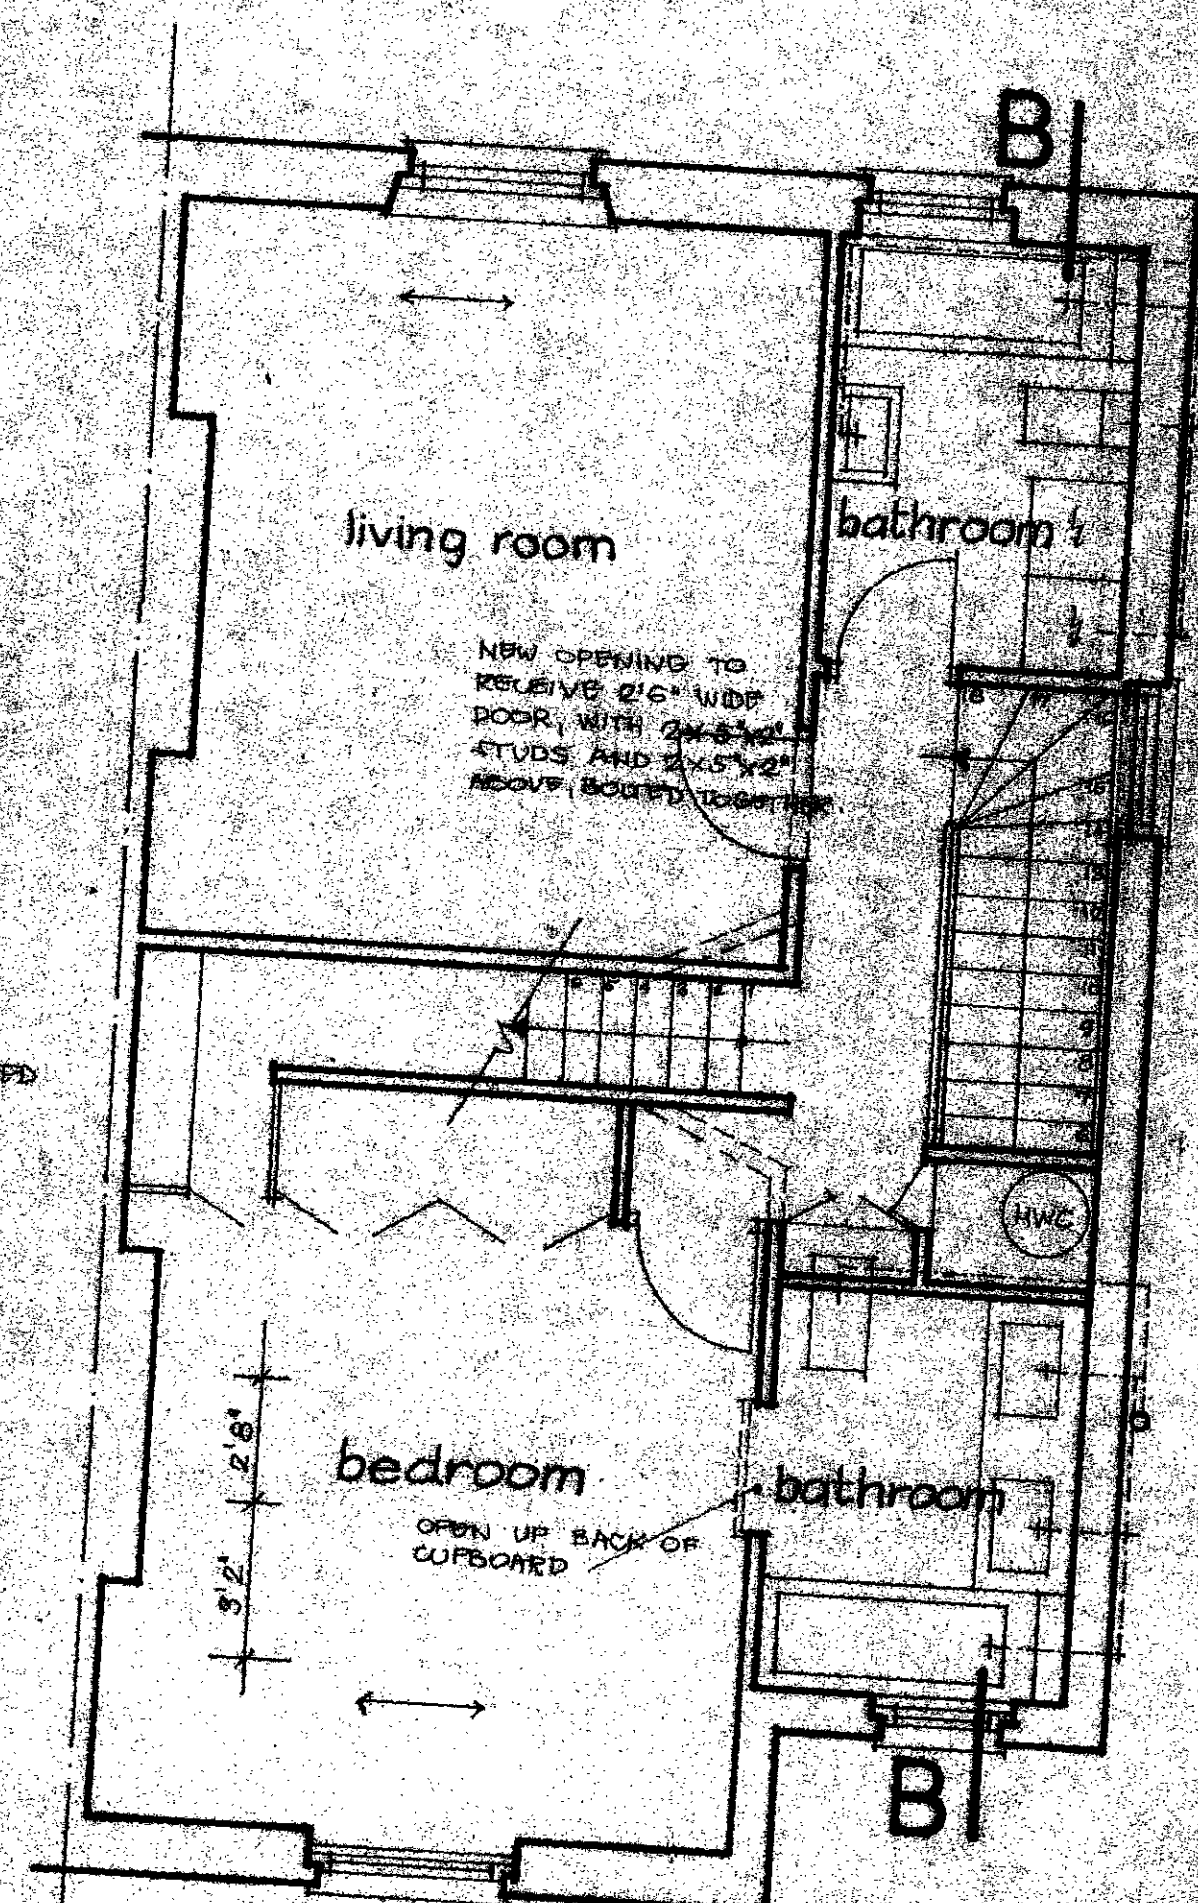

SECOND FLOOR

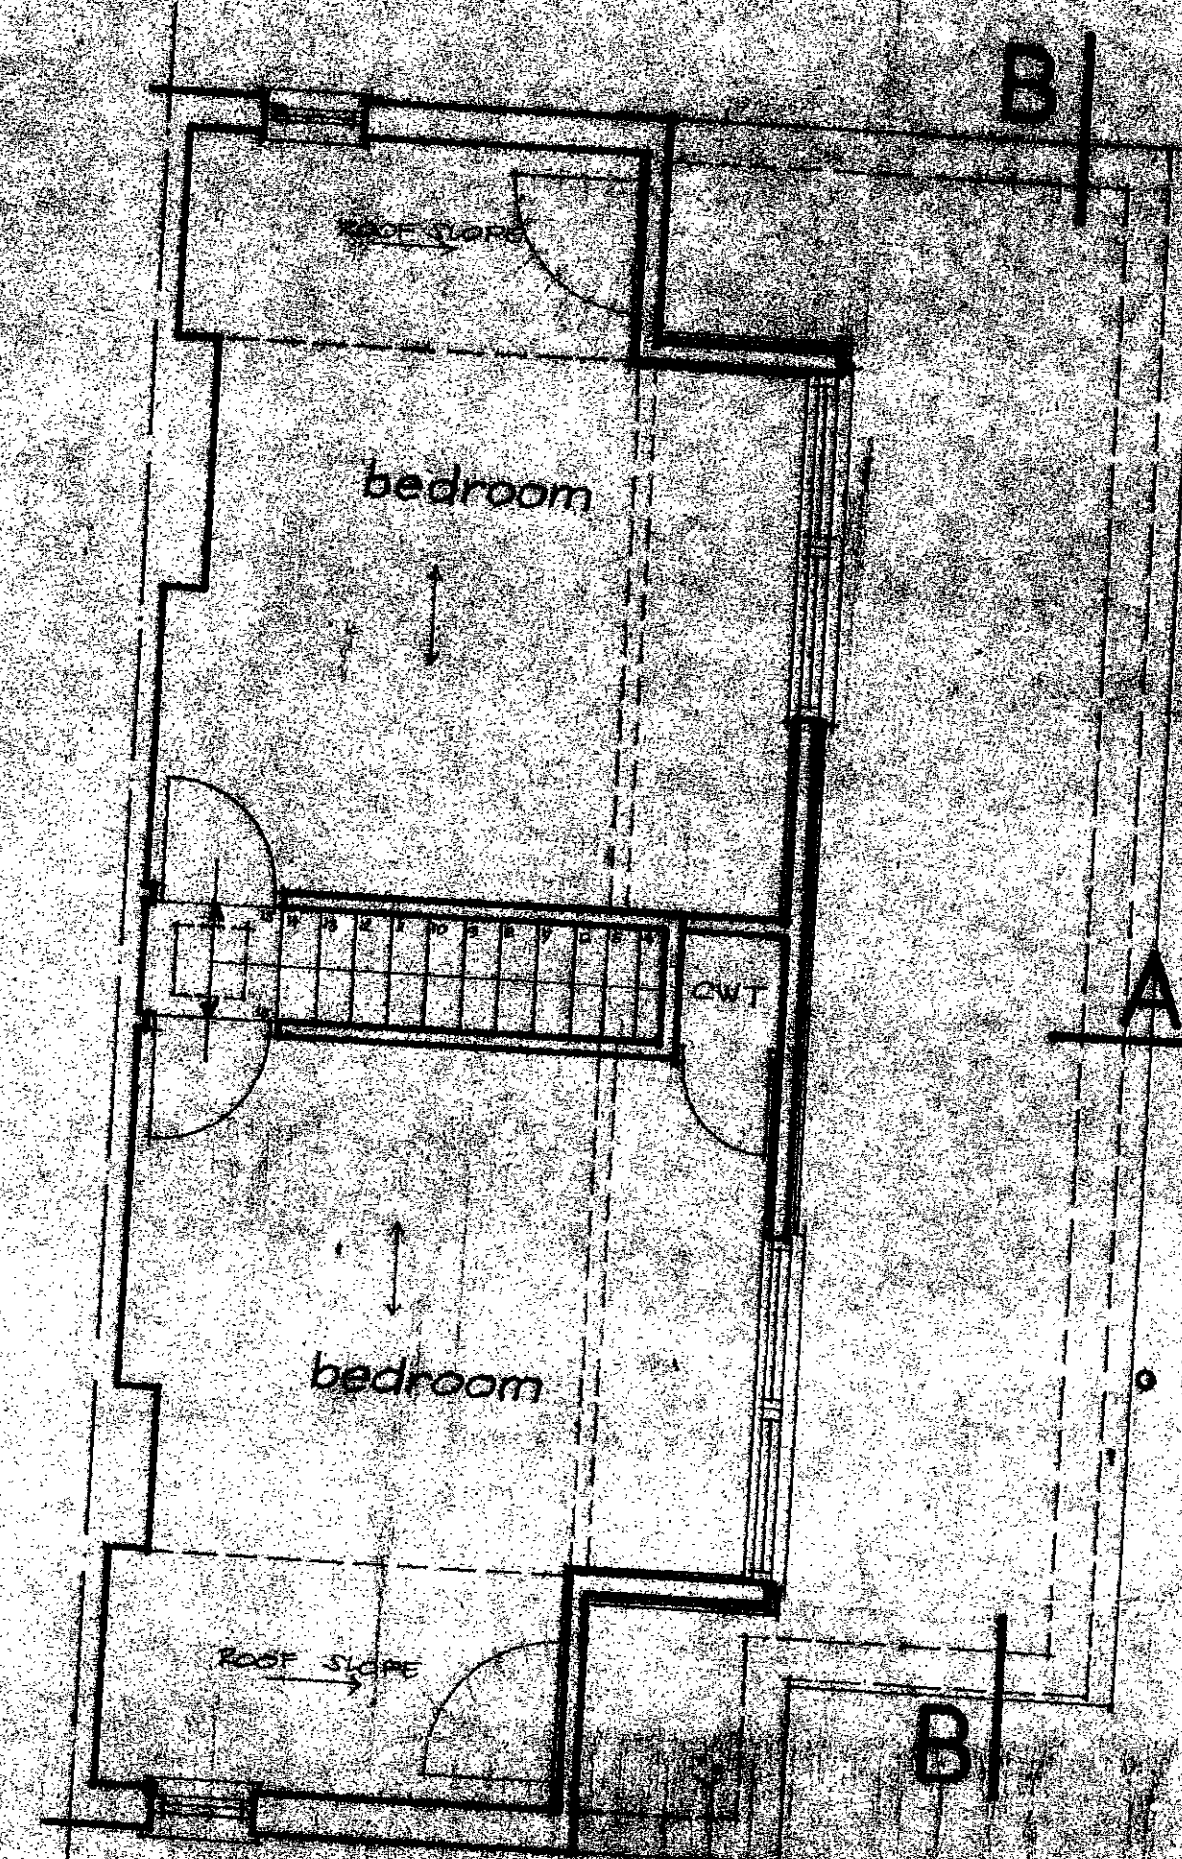

REVISIONS

1. JULY 1970

RAISED DOWNWARDS TO
 KITCHEN FLOOR TO INCLUDE
 CHUT STAIRS AND STAIRS
 NEW AUTOMATIC SPRINKLER
 NEW BATHROOM SINKS
 CHUT OFFING DOWN WITH
 AND LIVING ROOM WITH
 STAIRS TO SECOND FLOOR
 EXTENDED
 NEW RAT ROOF OVER HALF
 OF SECOND FLOOR WITH
 TIMBER JASH WINDOWS
 NEW VERTICAL EXTENSION
 WALL

PROJECT
PROPOSED ALTERATIONS
TO IMPROVE INTERNAL
LAYOUT

LOCATION
2 PROVOST ROAD
HAMPSTEAD N.W.3.

SCALE:
1" = 4' 0"

DWG. NO.
1

REDRAWN FOR REVISIONS BY
ADRIENNE HANDLER
ARCHITECT RIBA
15 CHOLMELEY PARK
LONDON N 6 G1-3403568

CTP/49 / 7 / 3 / HB
2220 (R)