


EXPOSE AND INVESTIGATE EXISTING GUTTER/PARAPET DETAIL AND AWAIT S.O. INSTRUCTIONS.

DO NOT SCALE FROM
THIS DRAWING.

IF IN DOUBT ASK.


VERIFY ALL DIMENSIONS
ON SITE.

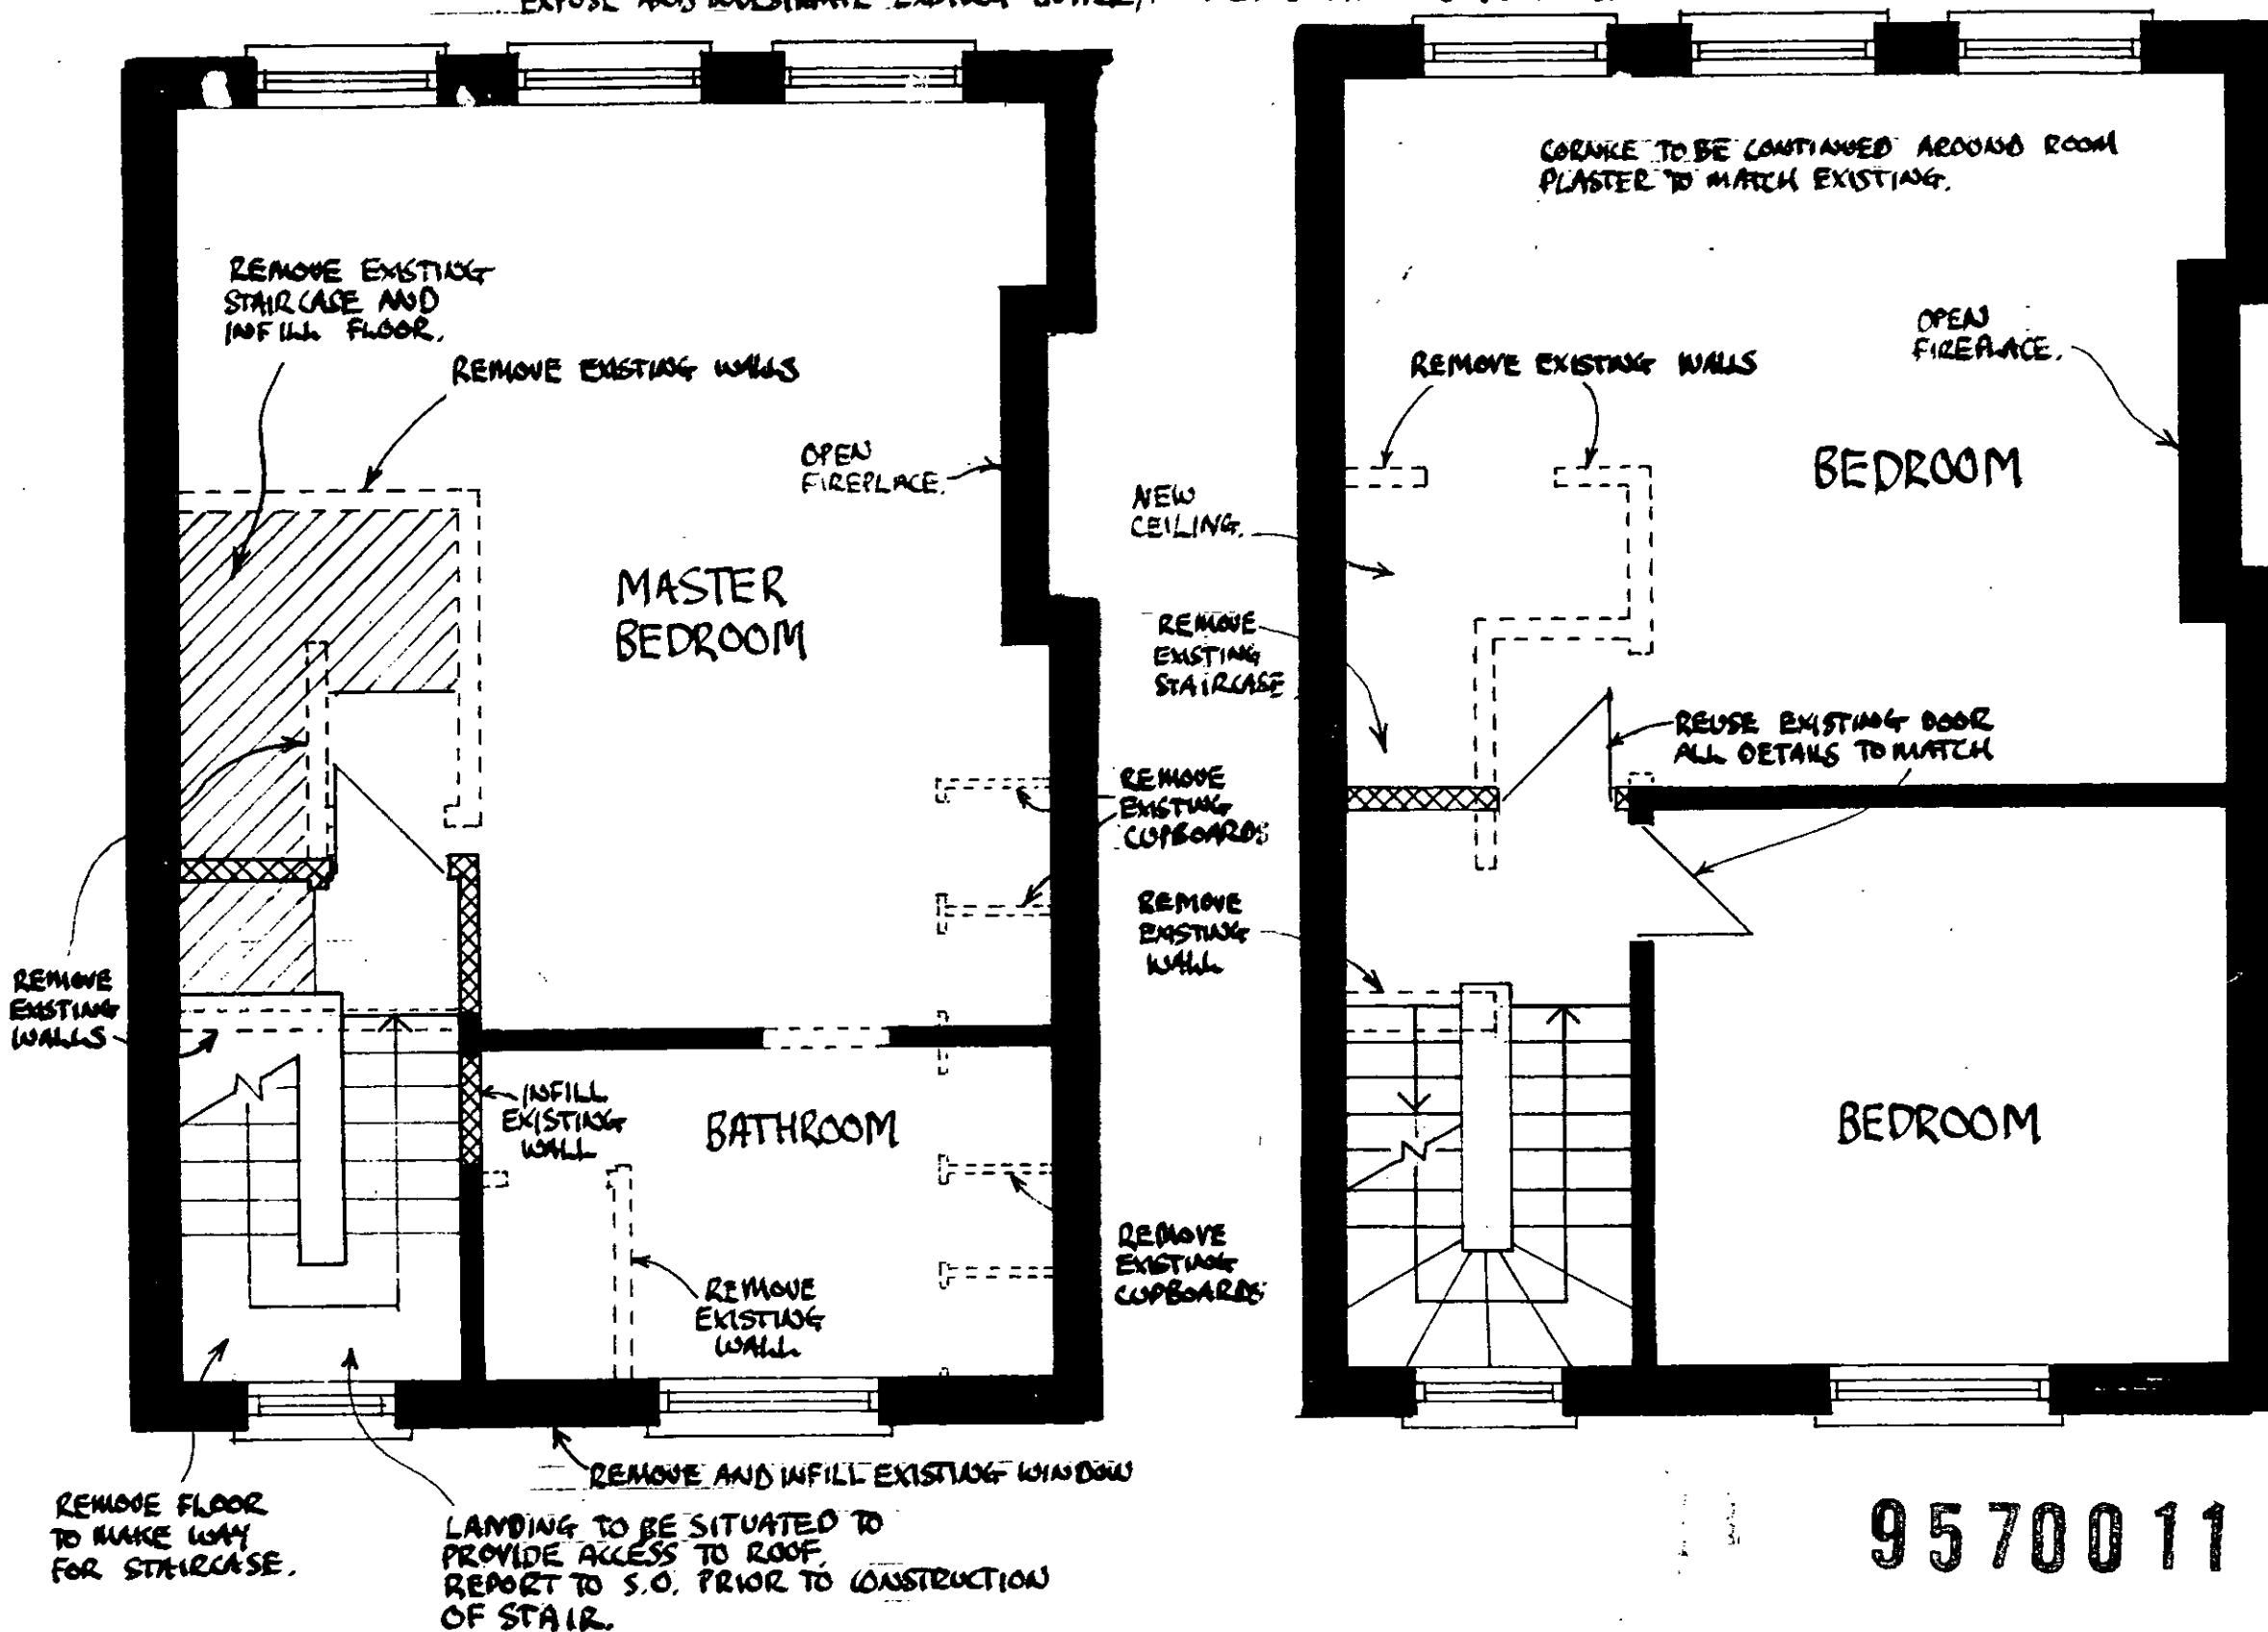

1. NEW WALLS TO BE TIMBER STUD, PLASTER BOARD, SKIMMED WITH BML OVER JUNCTION BETWEEN NEW AND EXISTING PLASTERWORK.
2. PLASTERWORK TO BE DONE AFTER GUTTER/PARAPET DETAIL IS COMPLETED.
3. WHERE SWITCHES/ELECTRICAL WORK IS AFFECTED BY MOVING OF PARTITIONS ADVISE S.O. AND AWAIT INSTRUCTIONS.
4. REFER TO DRAWINGS NO. L/4491 FOR STRUCTURAL DETAILS.
5. ALL STAIRCASE DETAILS TO MATCH STAIR BELOW INCLUDING BALUSTRADING AND HANDRAIL.

DRAWING TITLE:
FLOOR PLANS FOR STRIP OUT AND STRUCTURAL WORK


PROJECT TITLE:
21 CHALLOT SQUARE, PRIMROSE HILL NW3

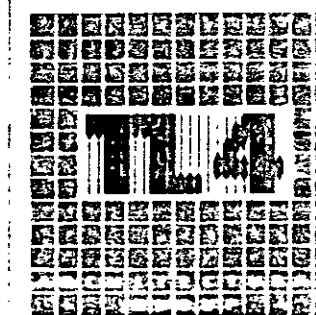


2a Barnsbury Street
Islington
London N1 1PN
Telephone: 071 359 2369 (lines)
Facsimile: 071 226 9611
VAT 467 6747 91

PROJECT NUMBER 0552	
DRAWING NUMBER 20-05	
SCALE: 1:50	DATE 6/1/95
DRAWN: HM	CHECKED:


**VERIFY ALL DIMENSIONS
ON SITE.**

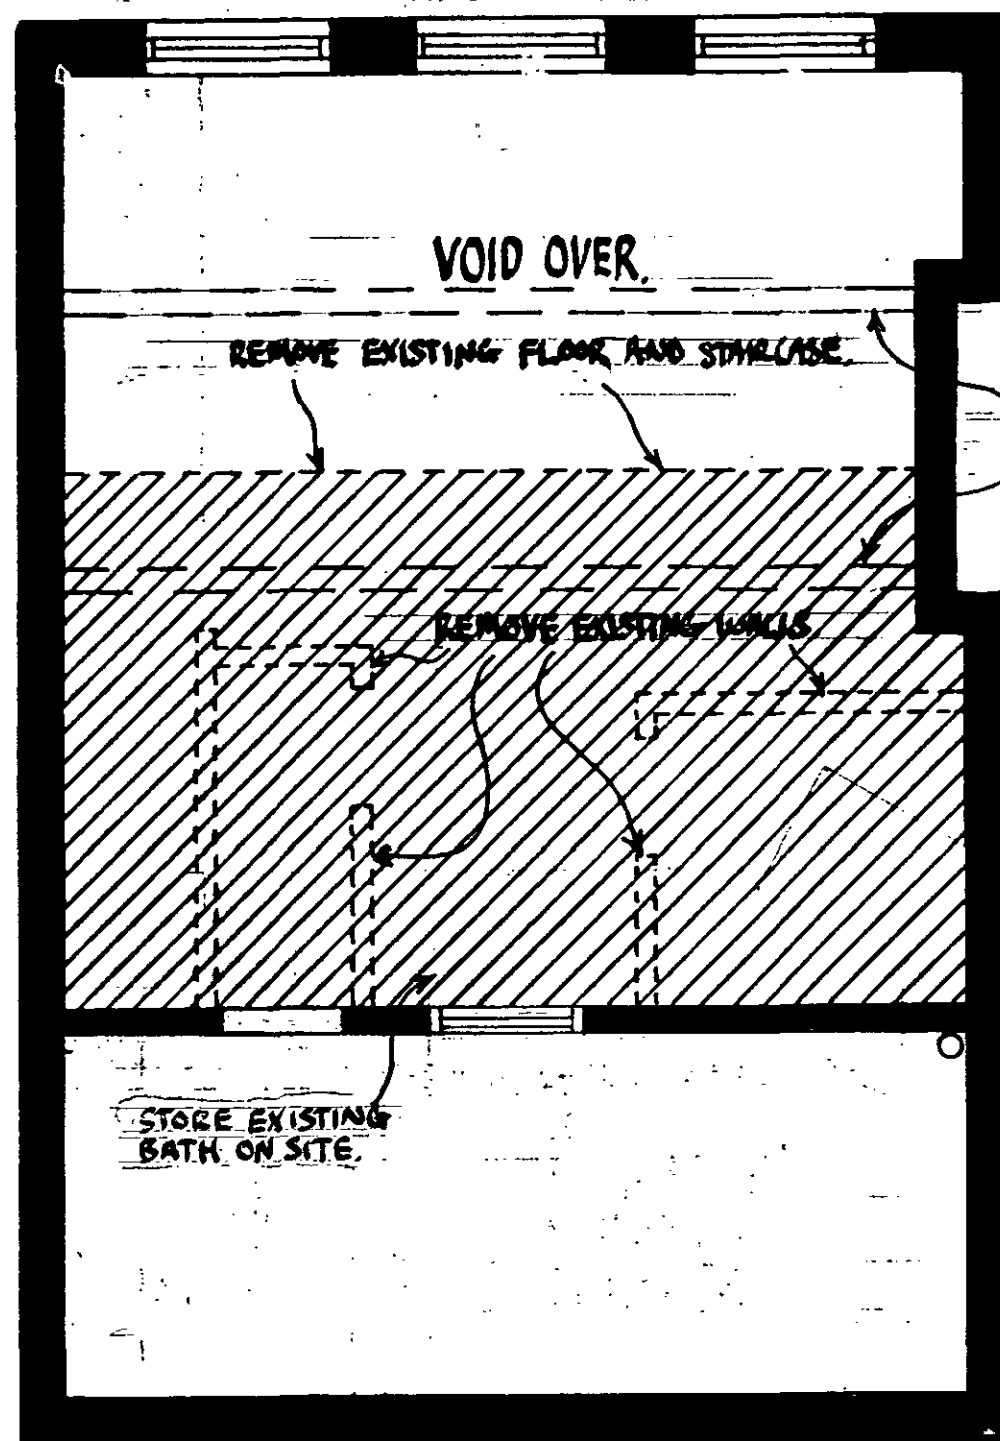

TOP FLOOR GALLERY.

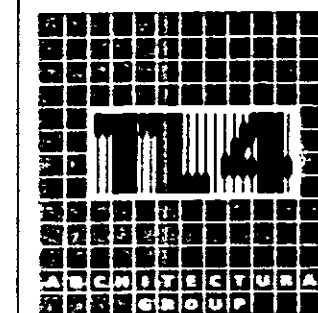[illegible]

PROJECT NUMBER 0552	
DRAWING NUMBER 20-07	
SCALE: 1:50	DATE: 6/1/94
DRAWN: HML	CHECKED:

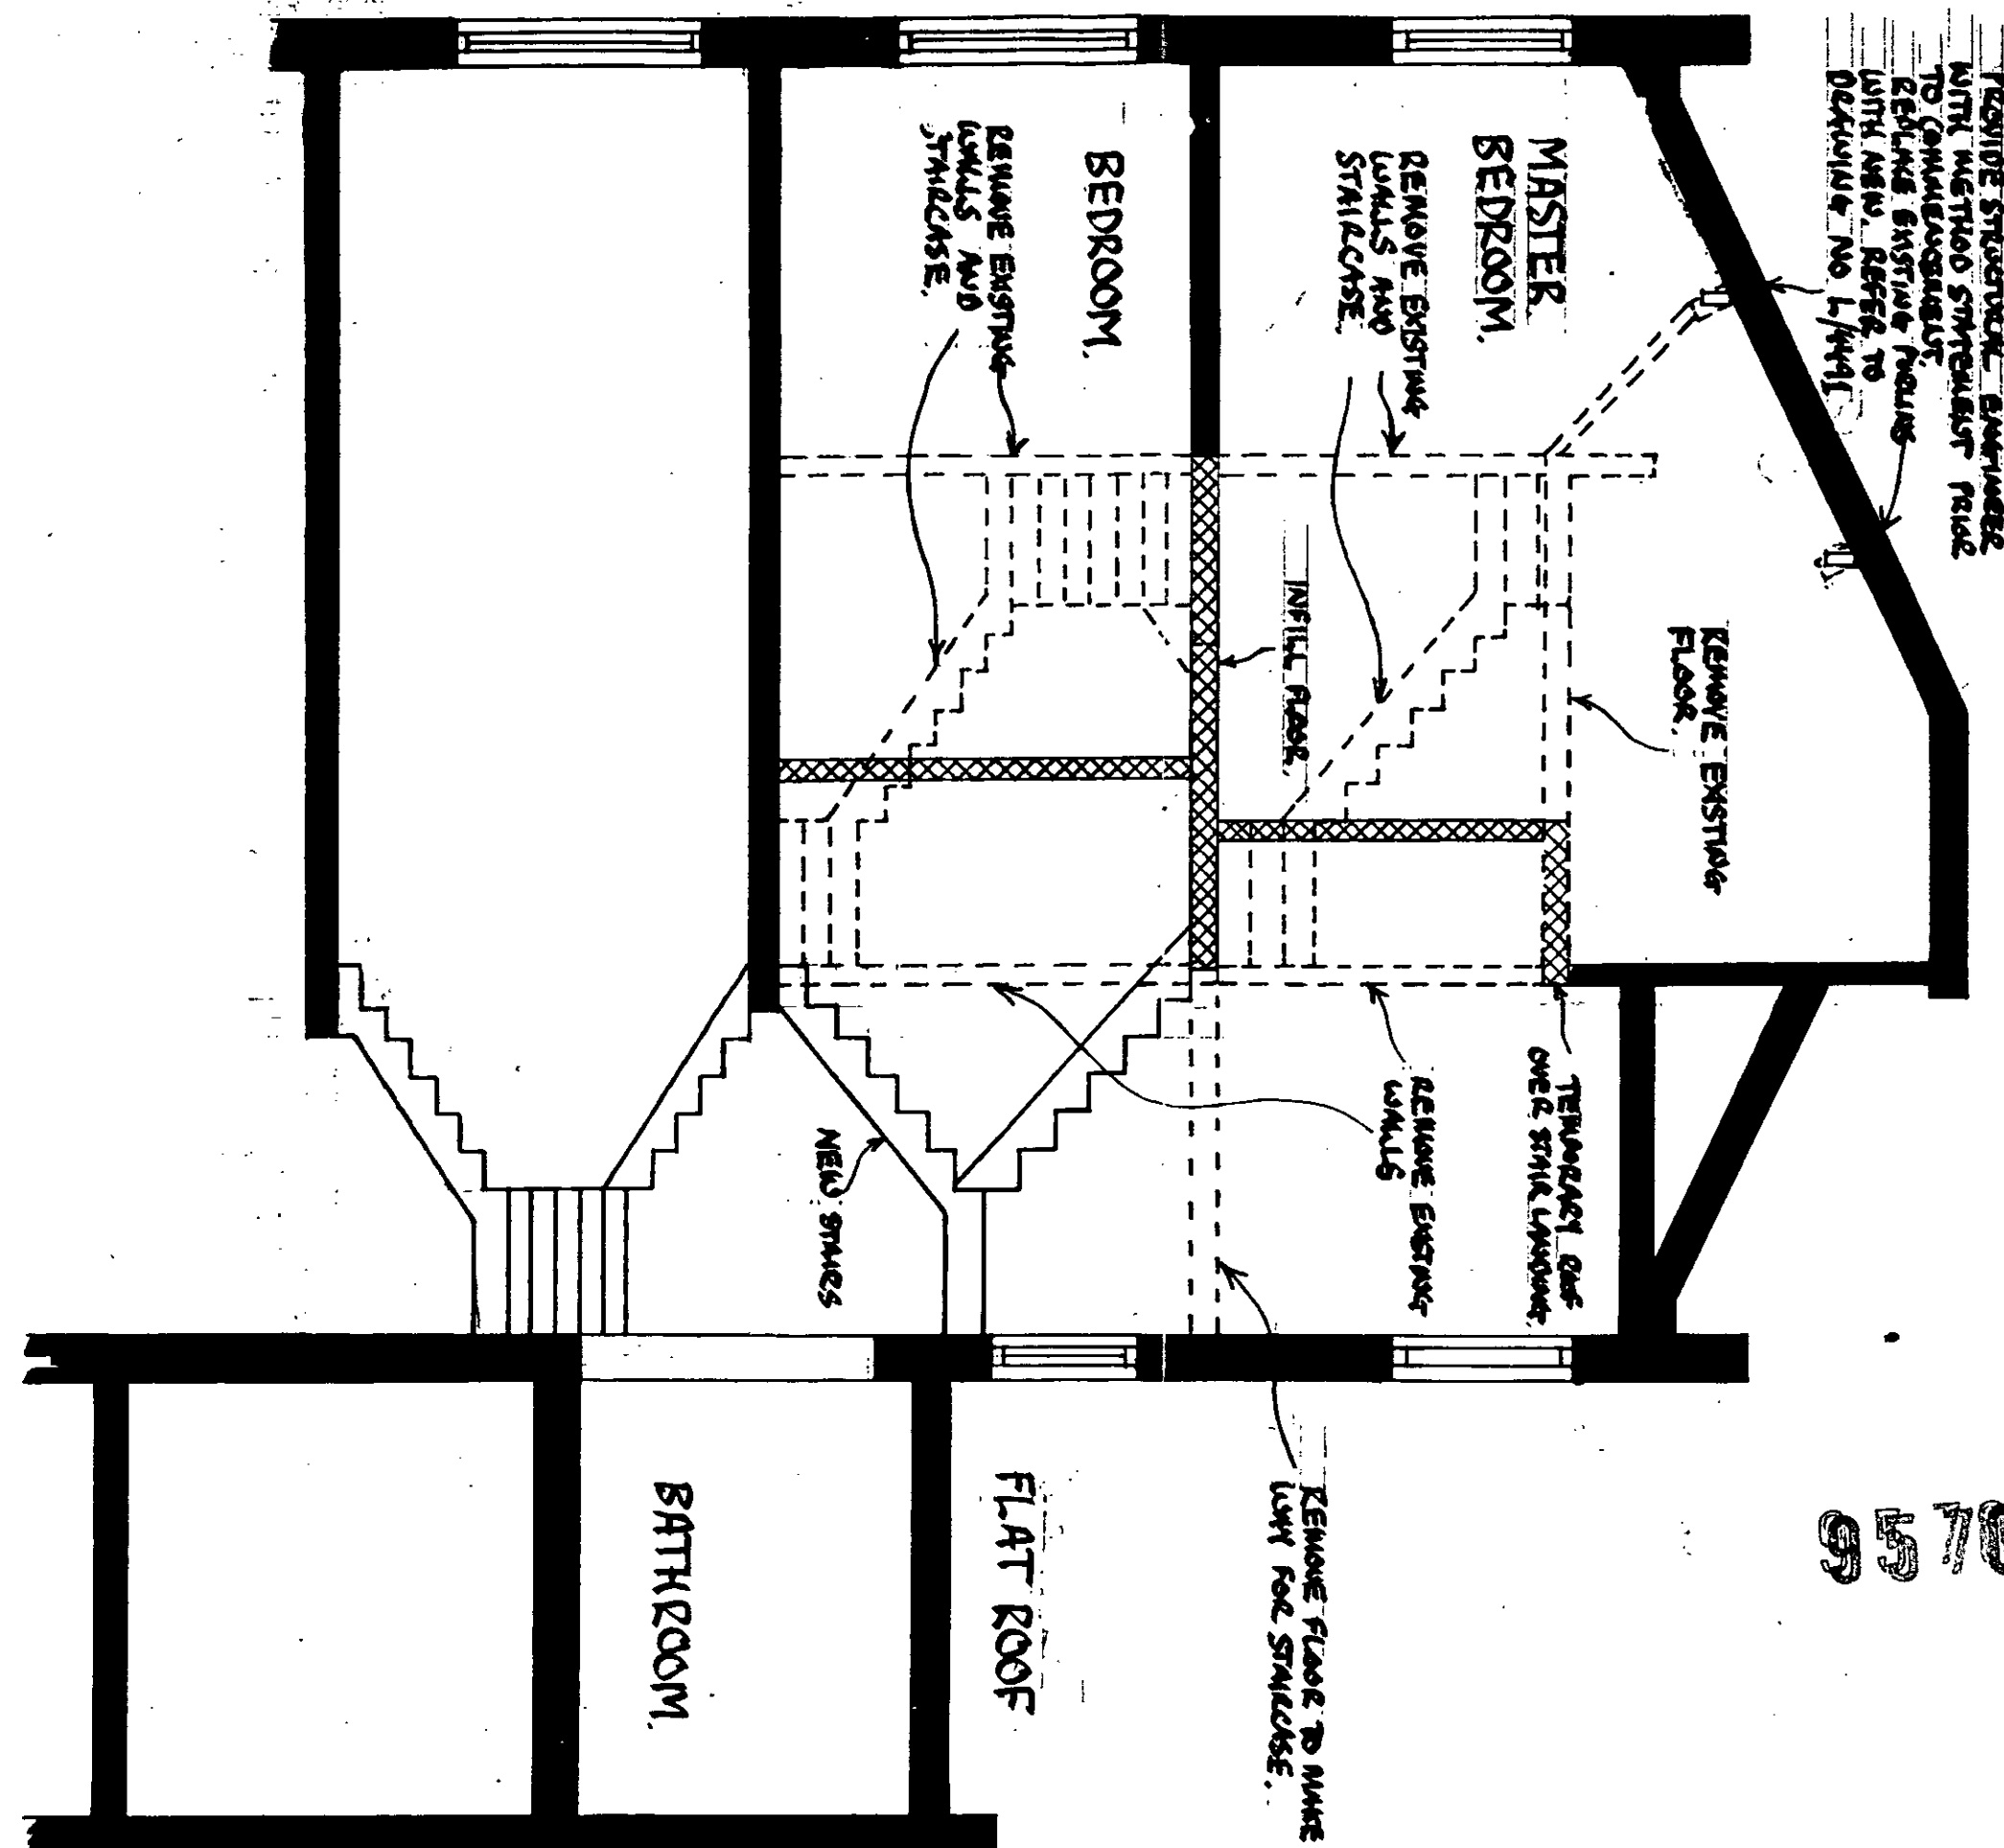

9570011

PROJECT TITLE: 21 CHALCOT SQUARE, PRIMROSE HILL, NW3